



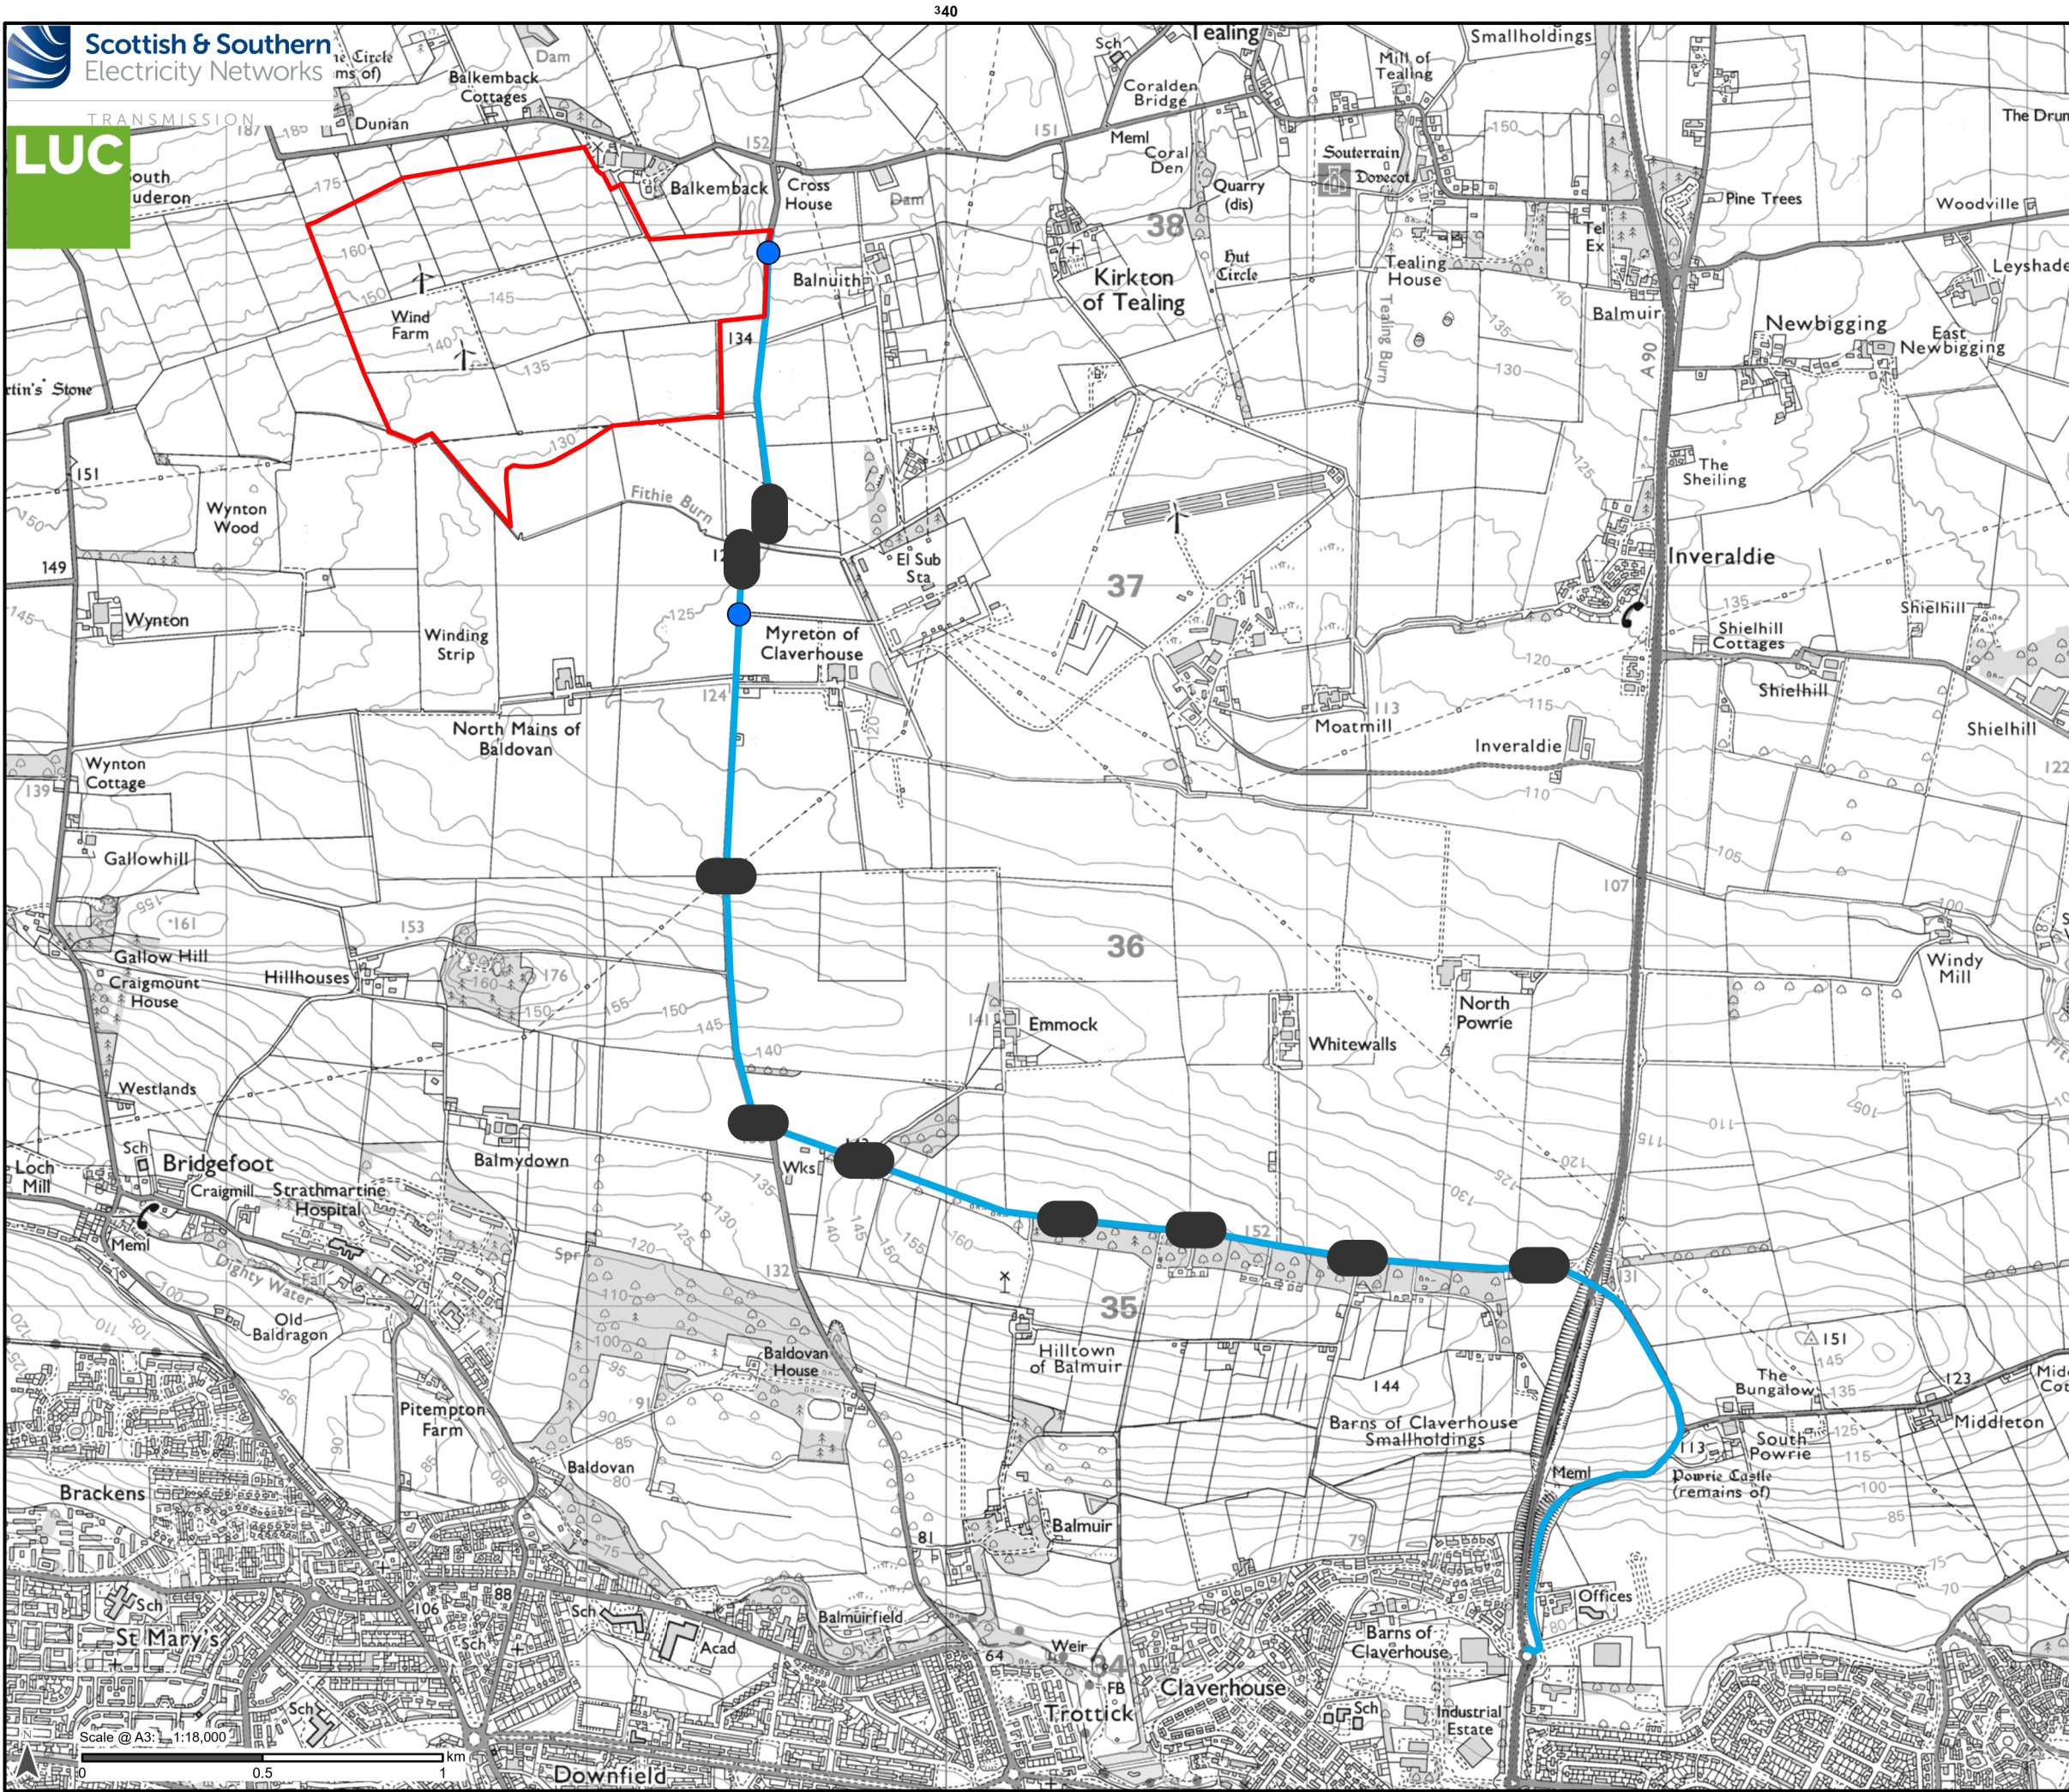

- Emmock red line boundary
- Proposed new or improved junction
- Indicative layby position
- Construction access**
- Emmock Road over A90 overbridge onto unnamed road

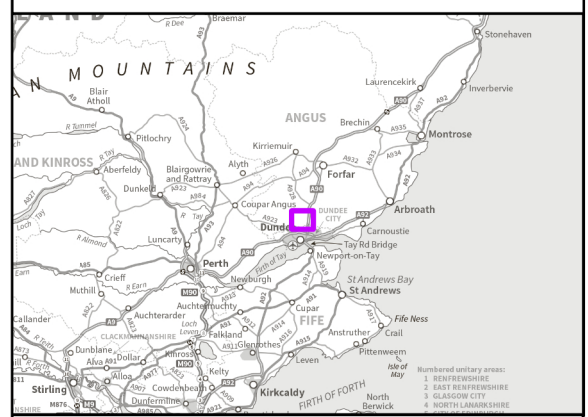

Reproduced by permission of Ordnance Survey on behalf of HMSO.
Crown copyright and database right 2025 all rights reserved.
Ordnance Survey Licence number 0100022432.

Project No:	LT382
Project:	Emmock 400 kV Substation
Title:	Construction Access - Outbound
Drawn by:	IB
Date:	27/06/2025
Figure:	12.2