
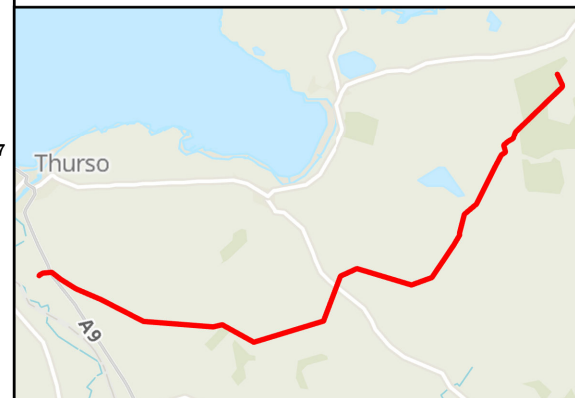


Legend

-  Tower Location
-  Indicative OHL Alignment
-  Indicative Underground Cable Route
-  Proposed Gills Bay Switching Station
-  Existing Thurso Substation

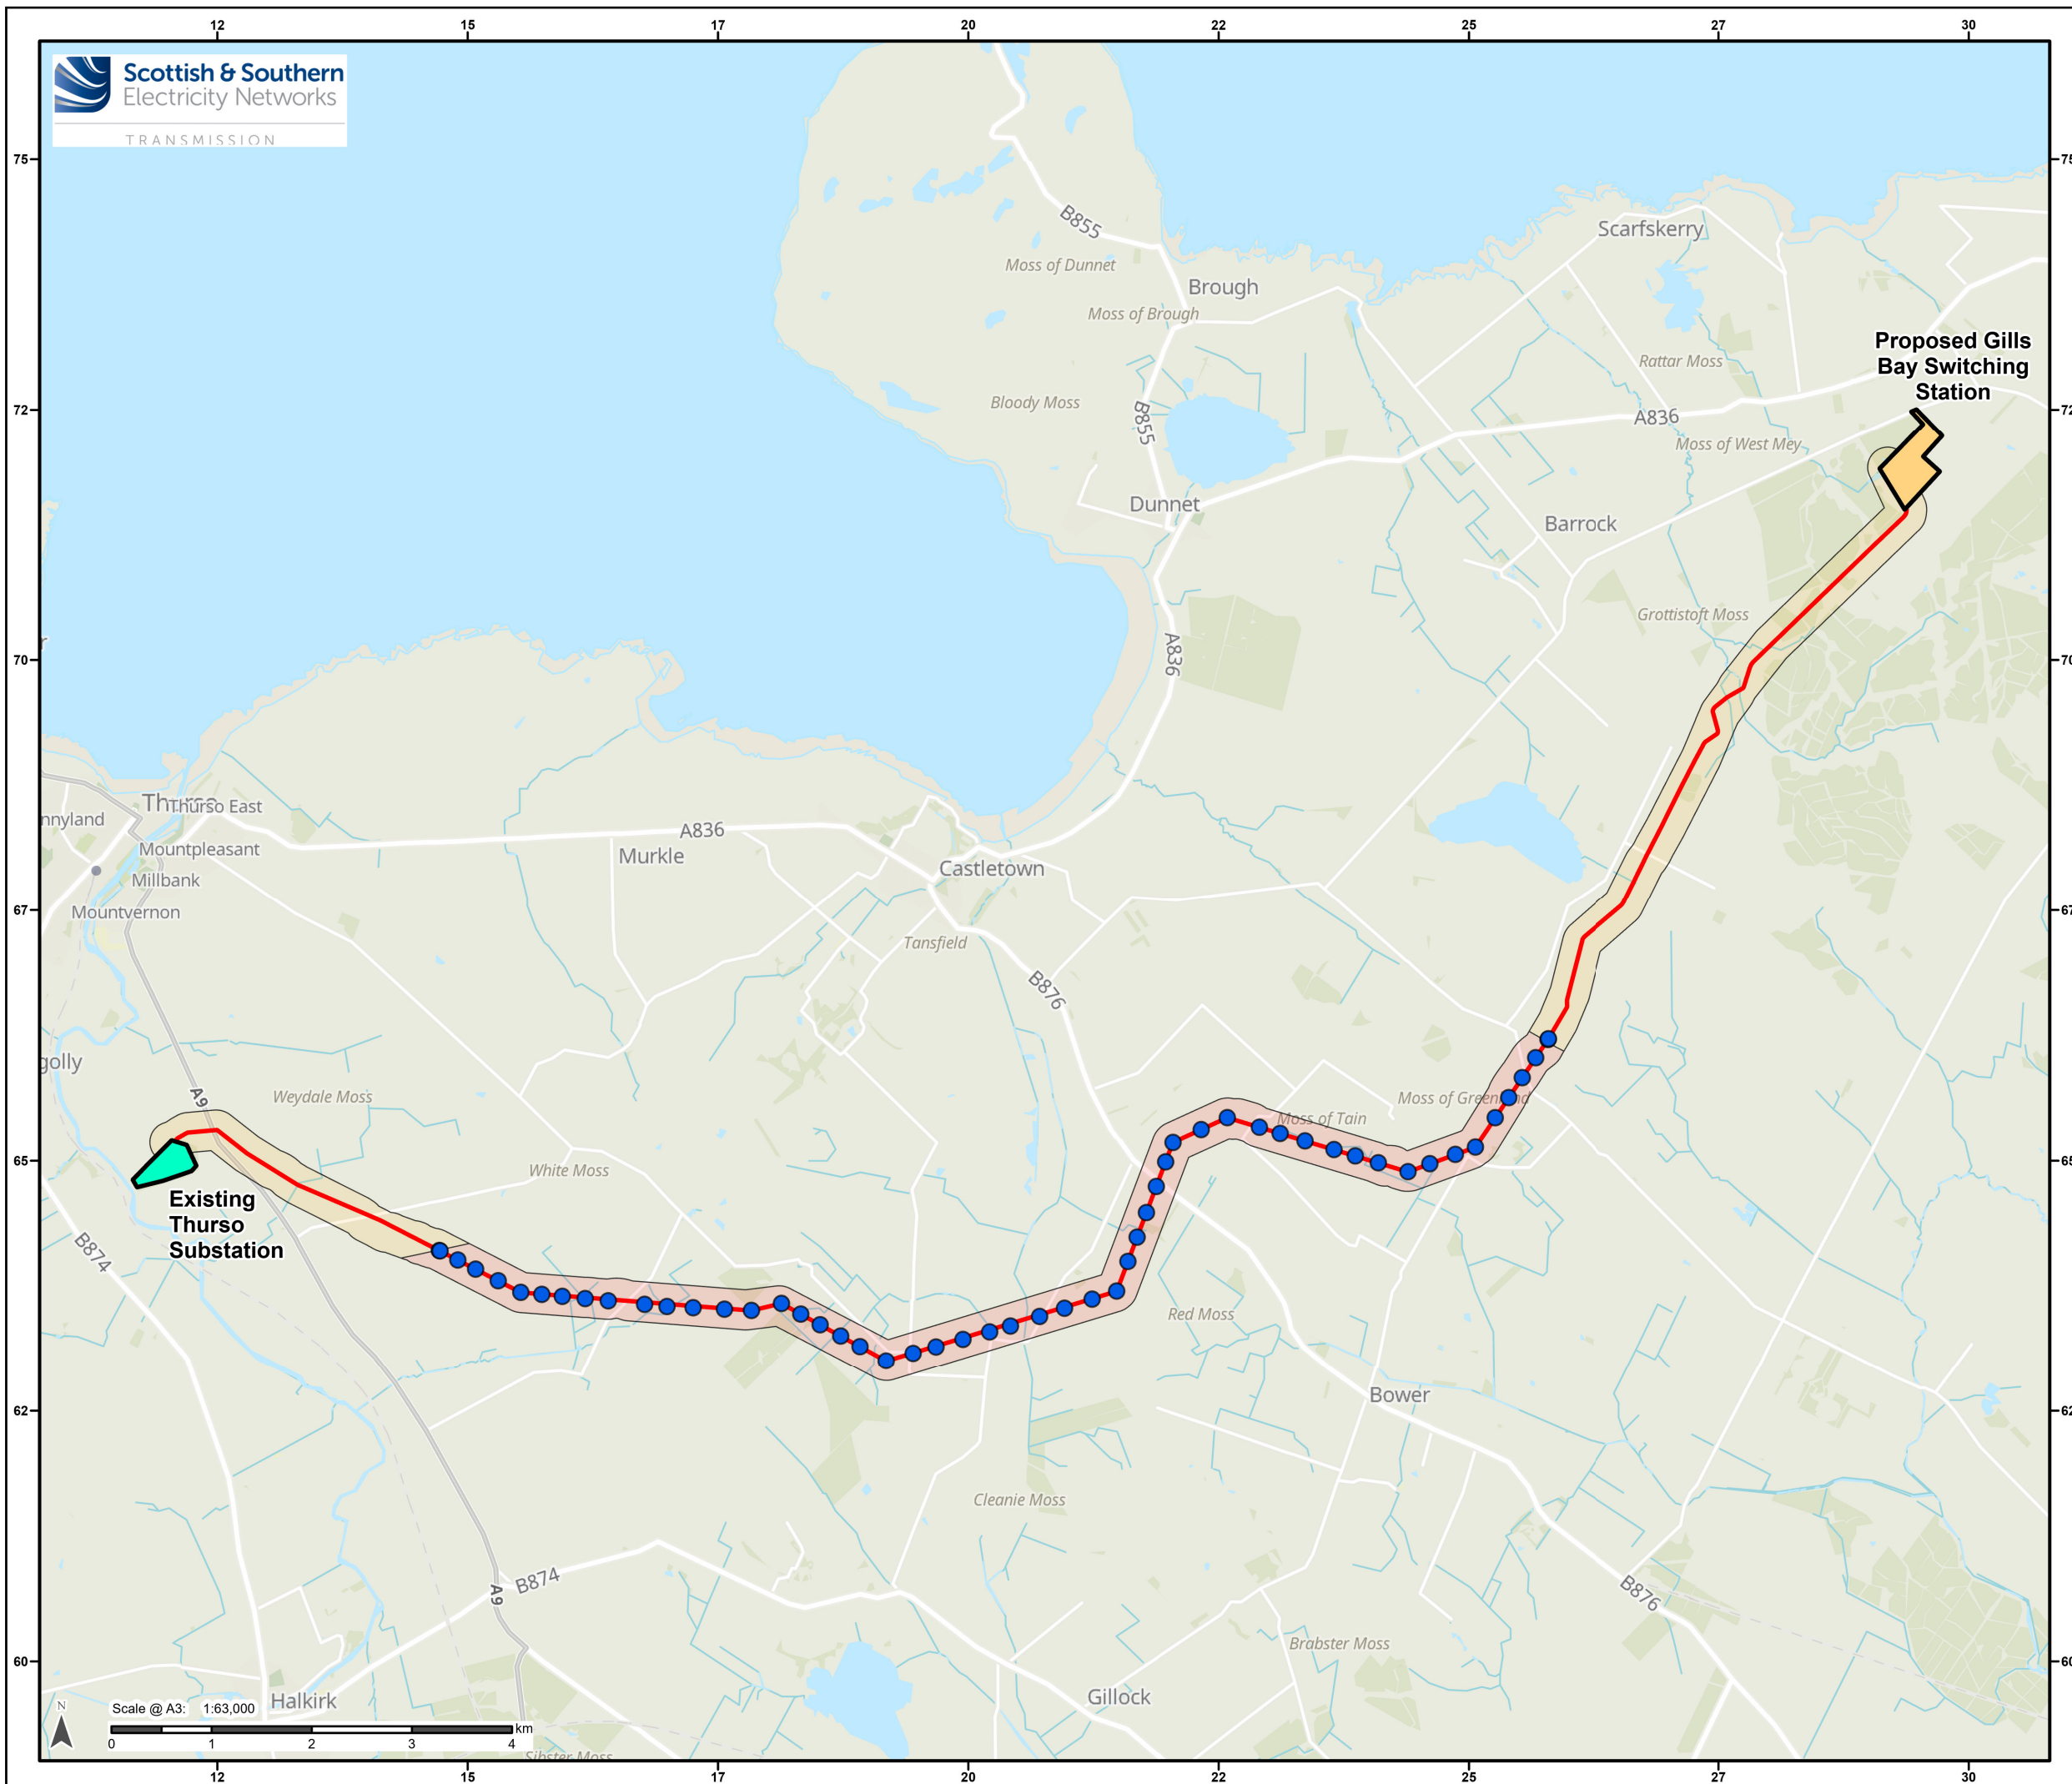

Reproduced by permission of Ordnance Survey on behalf of HMSO.
Crown copyright and database right 2025 all rights reserved.
Ordnance Survey Licence number 0100022432.


Project No: 1620017715 / REH2025N01204

Project: LT22 Gills Bay to Thurso South 132kV

Title:
Site Location Plan


Drawn by: RD Date: 25/09/2025

Drawing: 1620017715-RAM-MA-IA-00021_FigSiteLocationMapSeries_03

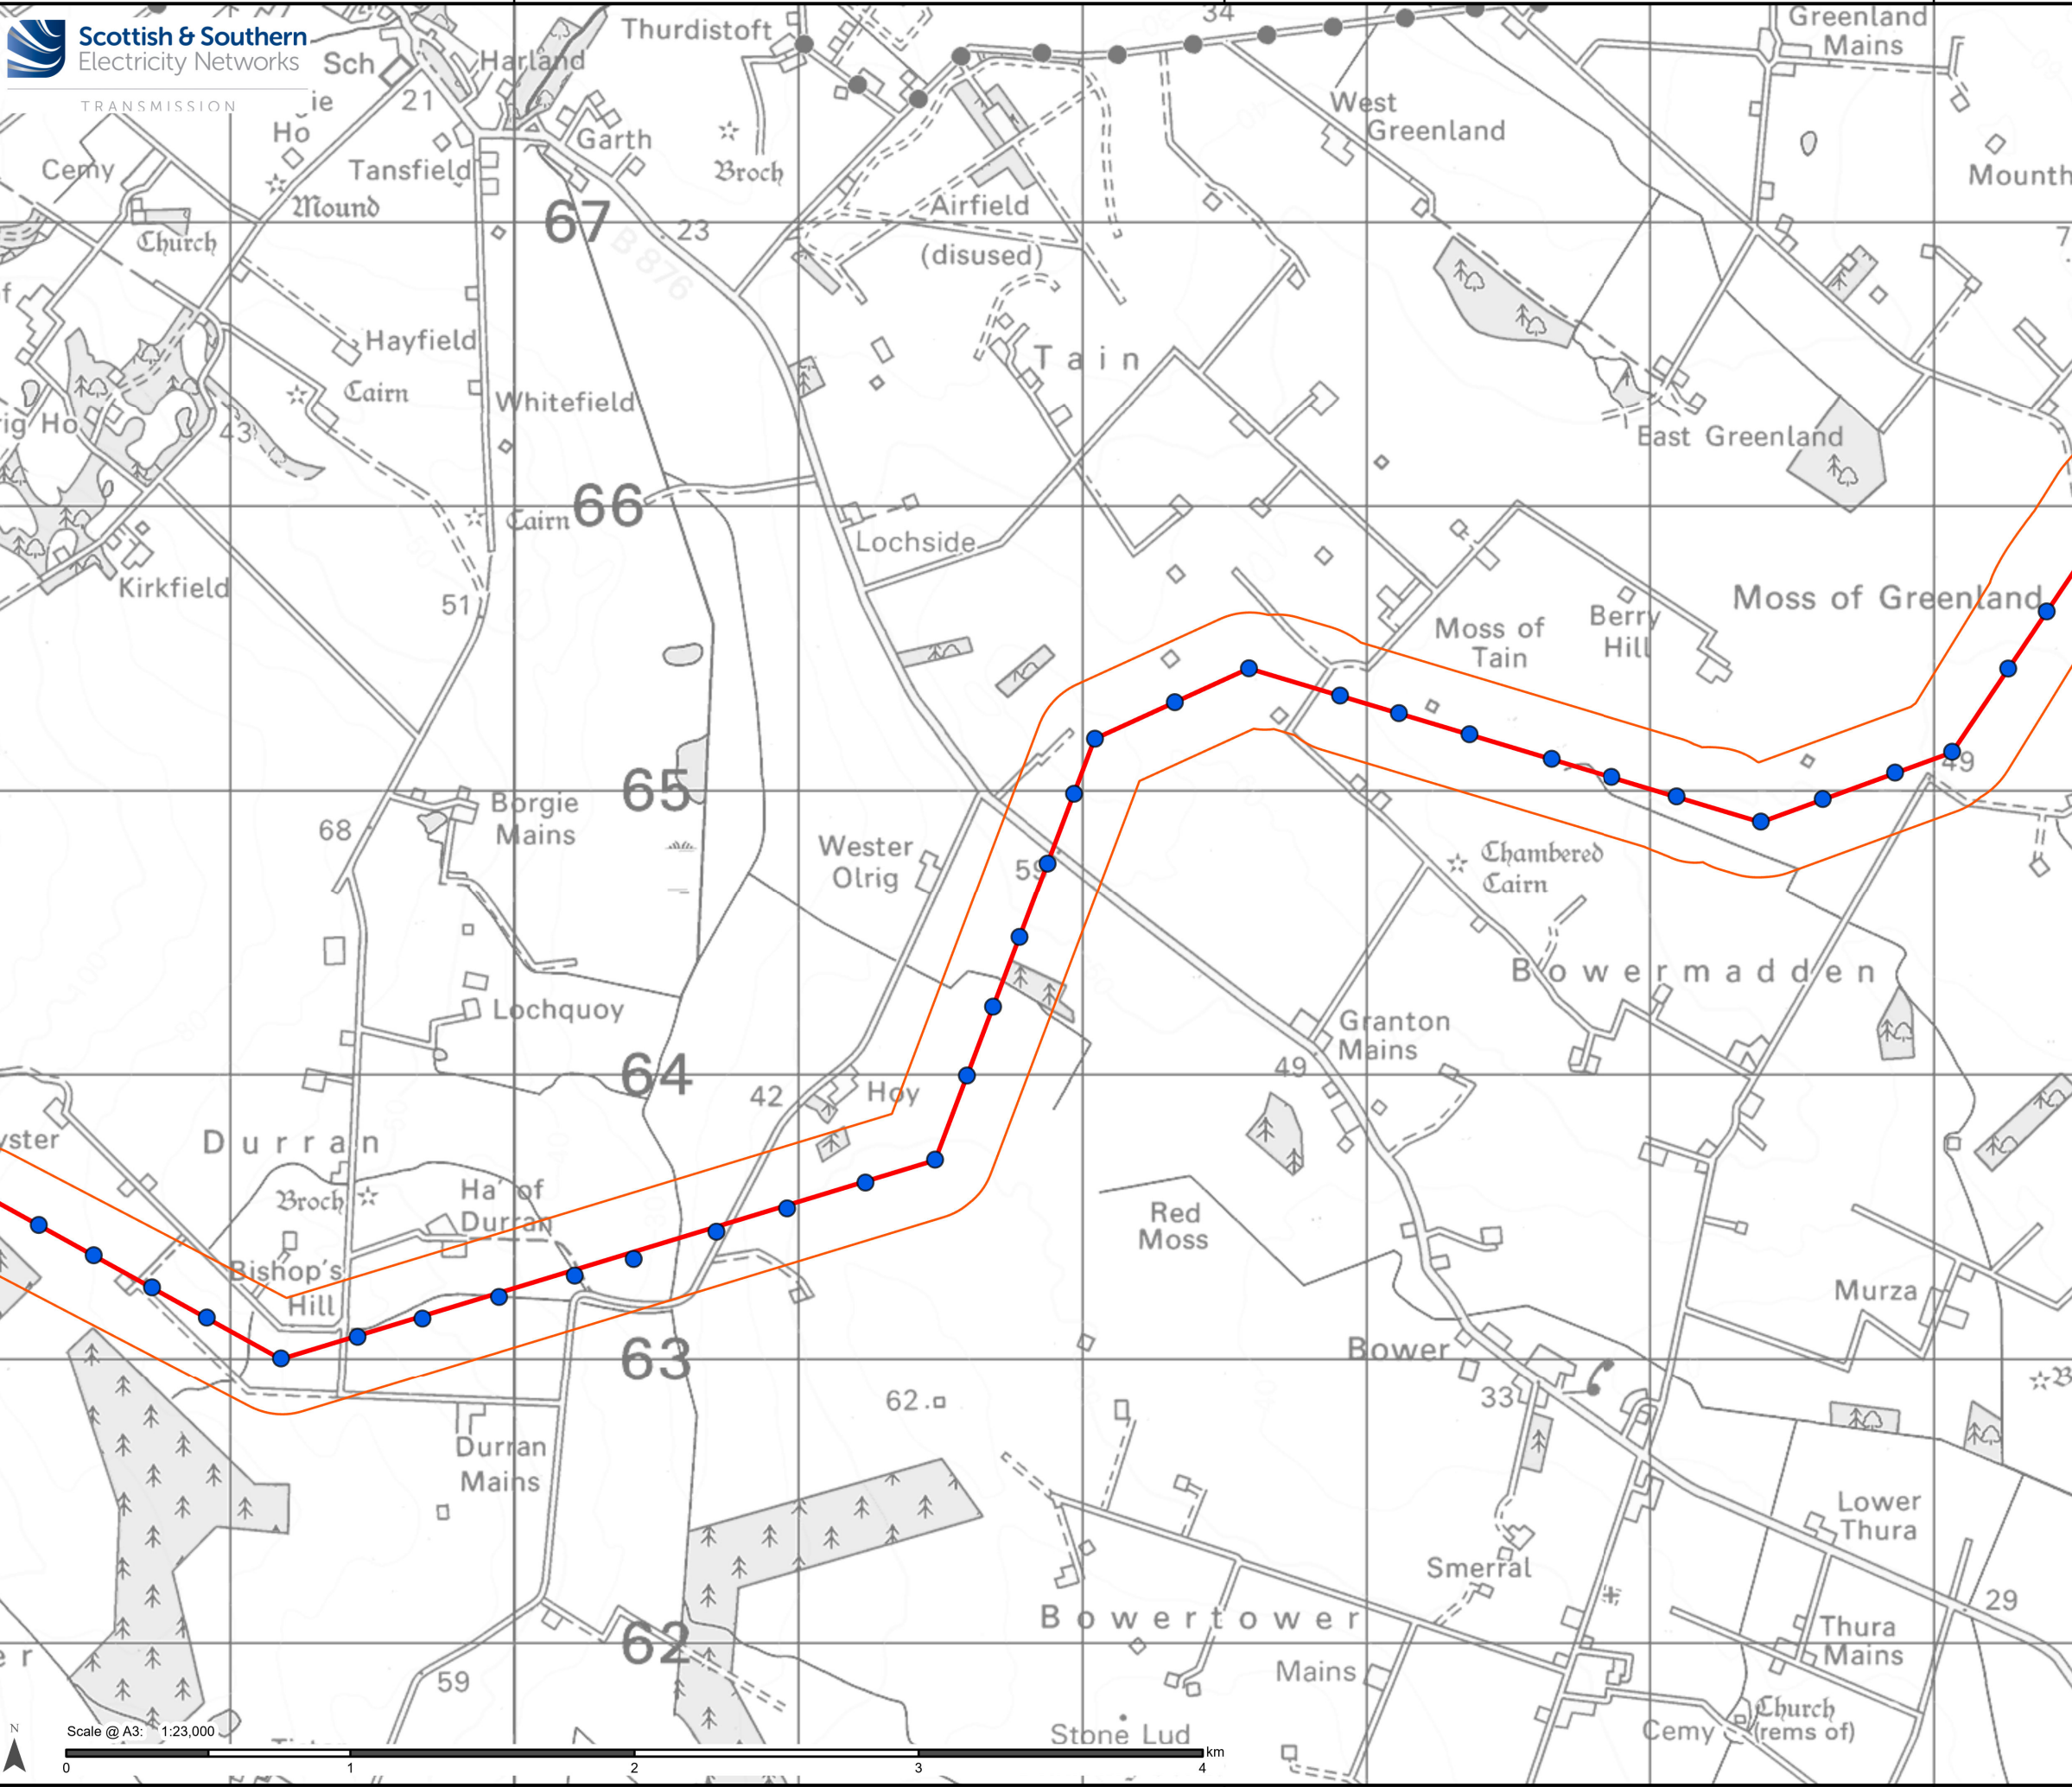

Legend

- Tower Location
- Indicative OHL Alignment

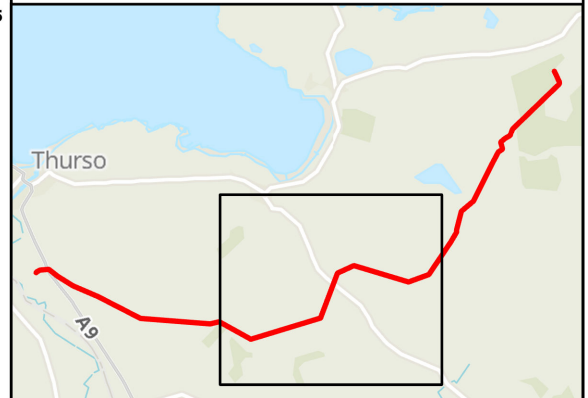

Reproduced by permission of Ordnance Survey on behalf of HMSO.
Crown copyright and database right 2025 all rights reserved.
Ordnance Survey Licence number 0100022432.

Project No: 1620017715 / REH2025N01204
Project: LT22 Gills Bay to Thurso South 132kV

Title:
Site Location Plan

Drawn by: RD Date: 25/09/2025

Drawing: 1620017715-RAM-MA-IA-00021_FigSiteLocationMapSeries_03

