


Legend

- Indicative Underground Cable Route
- Refined Overhead Line Route
- Proposed Gills Bay Switching Station
- Existing Thurso Substation

Cumulative Development

- Consented
- Submitted
- Pre-Application

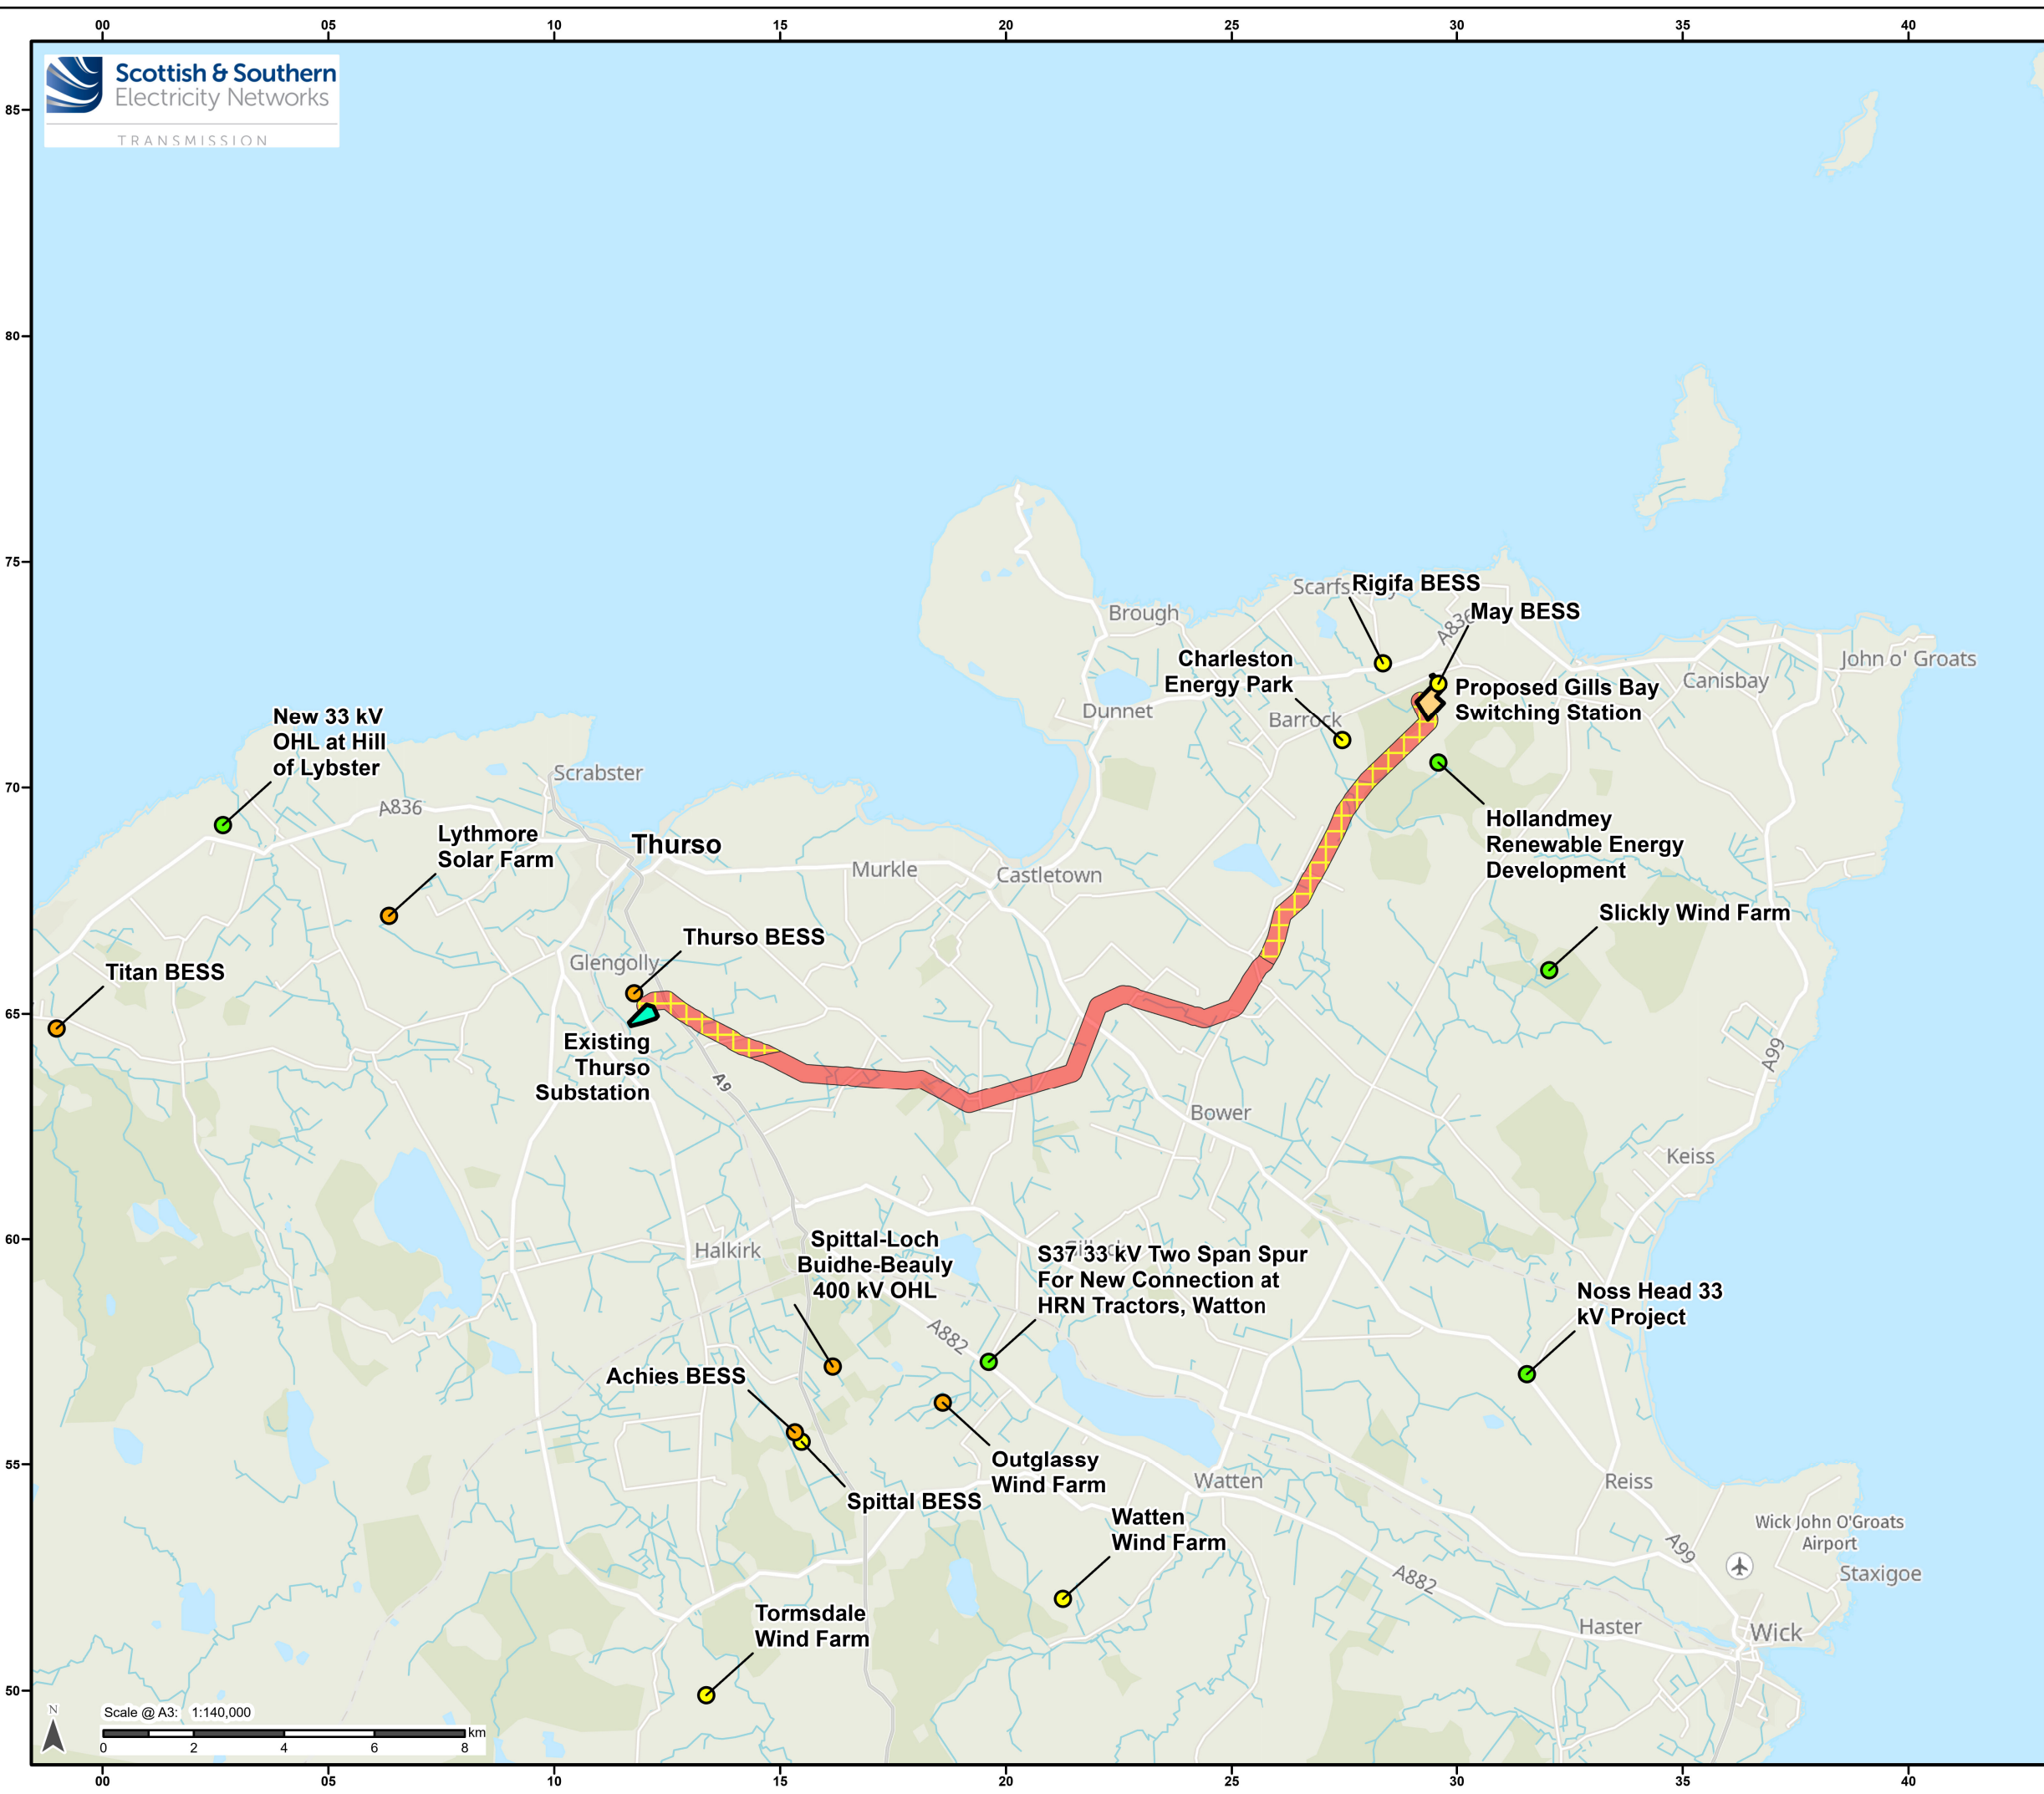

Reproduced by permission of Ordnance Survey on behalf of HMSO.
Crown copyright and database right 2025 all rights reserved.
Ordnance Survey Licence number 0100022432.

Project No: 1620017715 / REH2025N01204

Project: LT22 Gills Bay to Thurso South 132kV

Title:
Cumulative Developments

Drawn by: RD Date: 04/08/2025

Drawing: 1620017715-RAM-MA-IA-00020_FigCumulaDevelop_02