


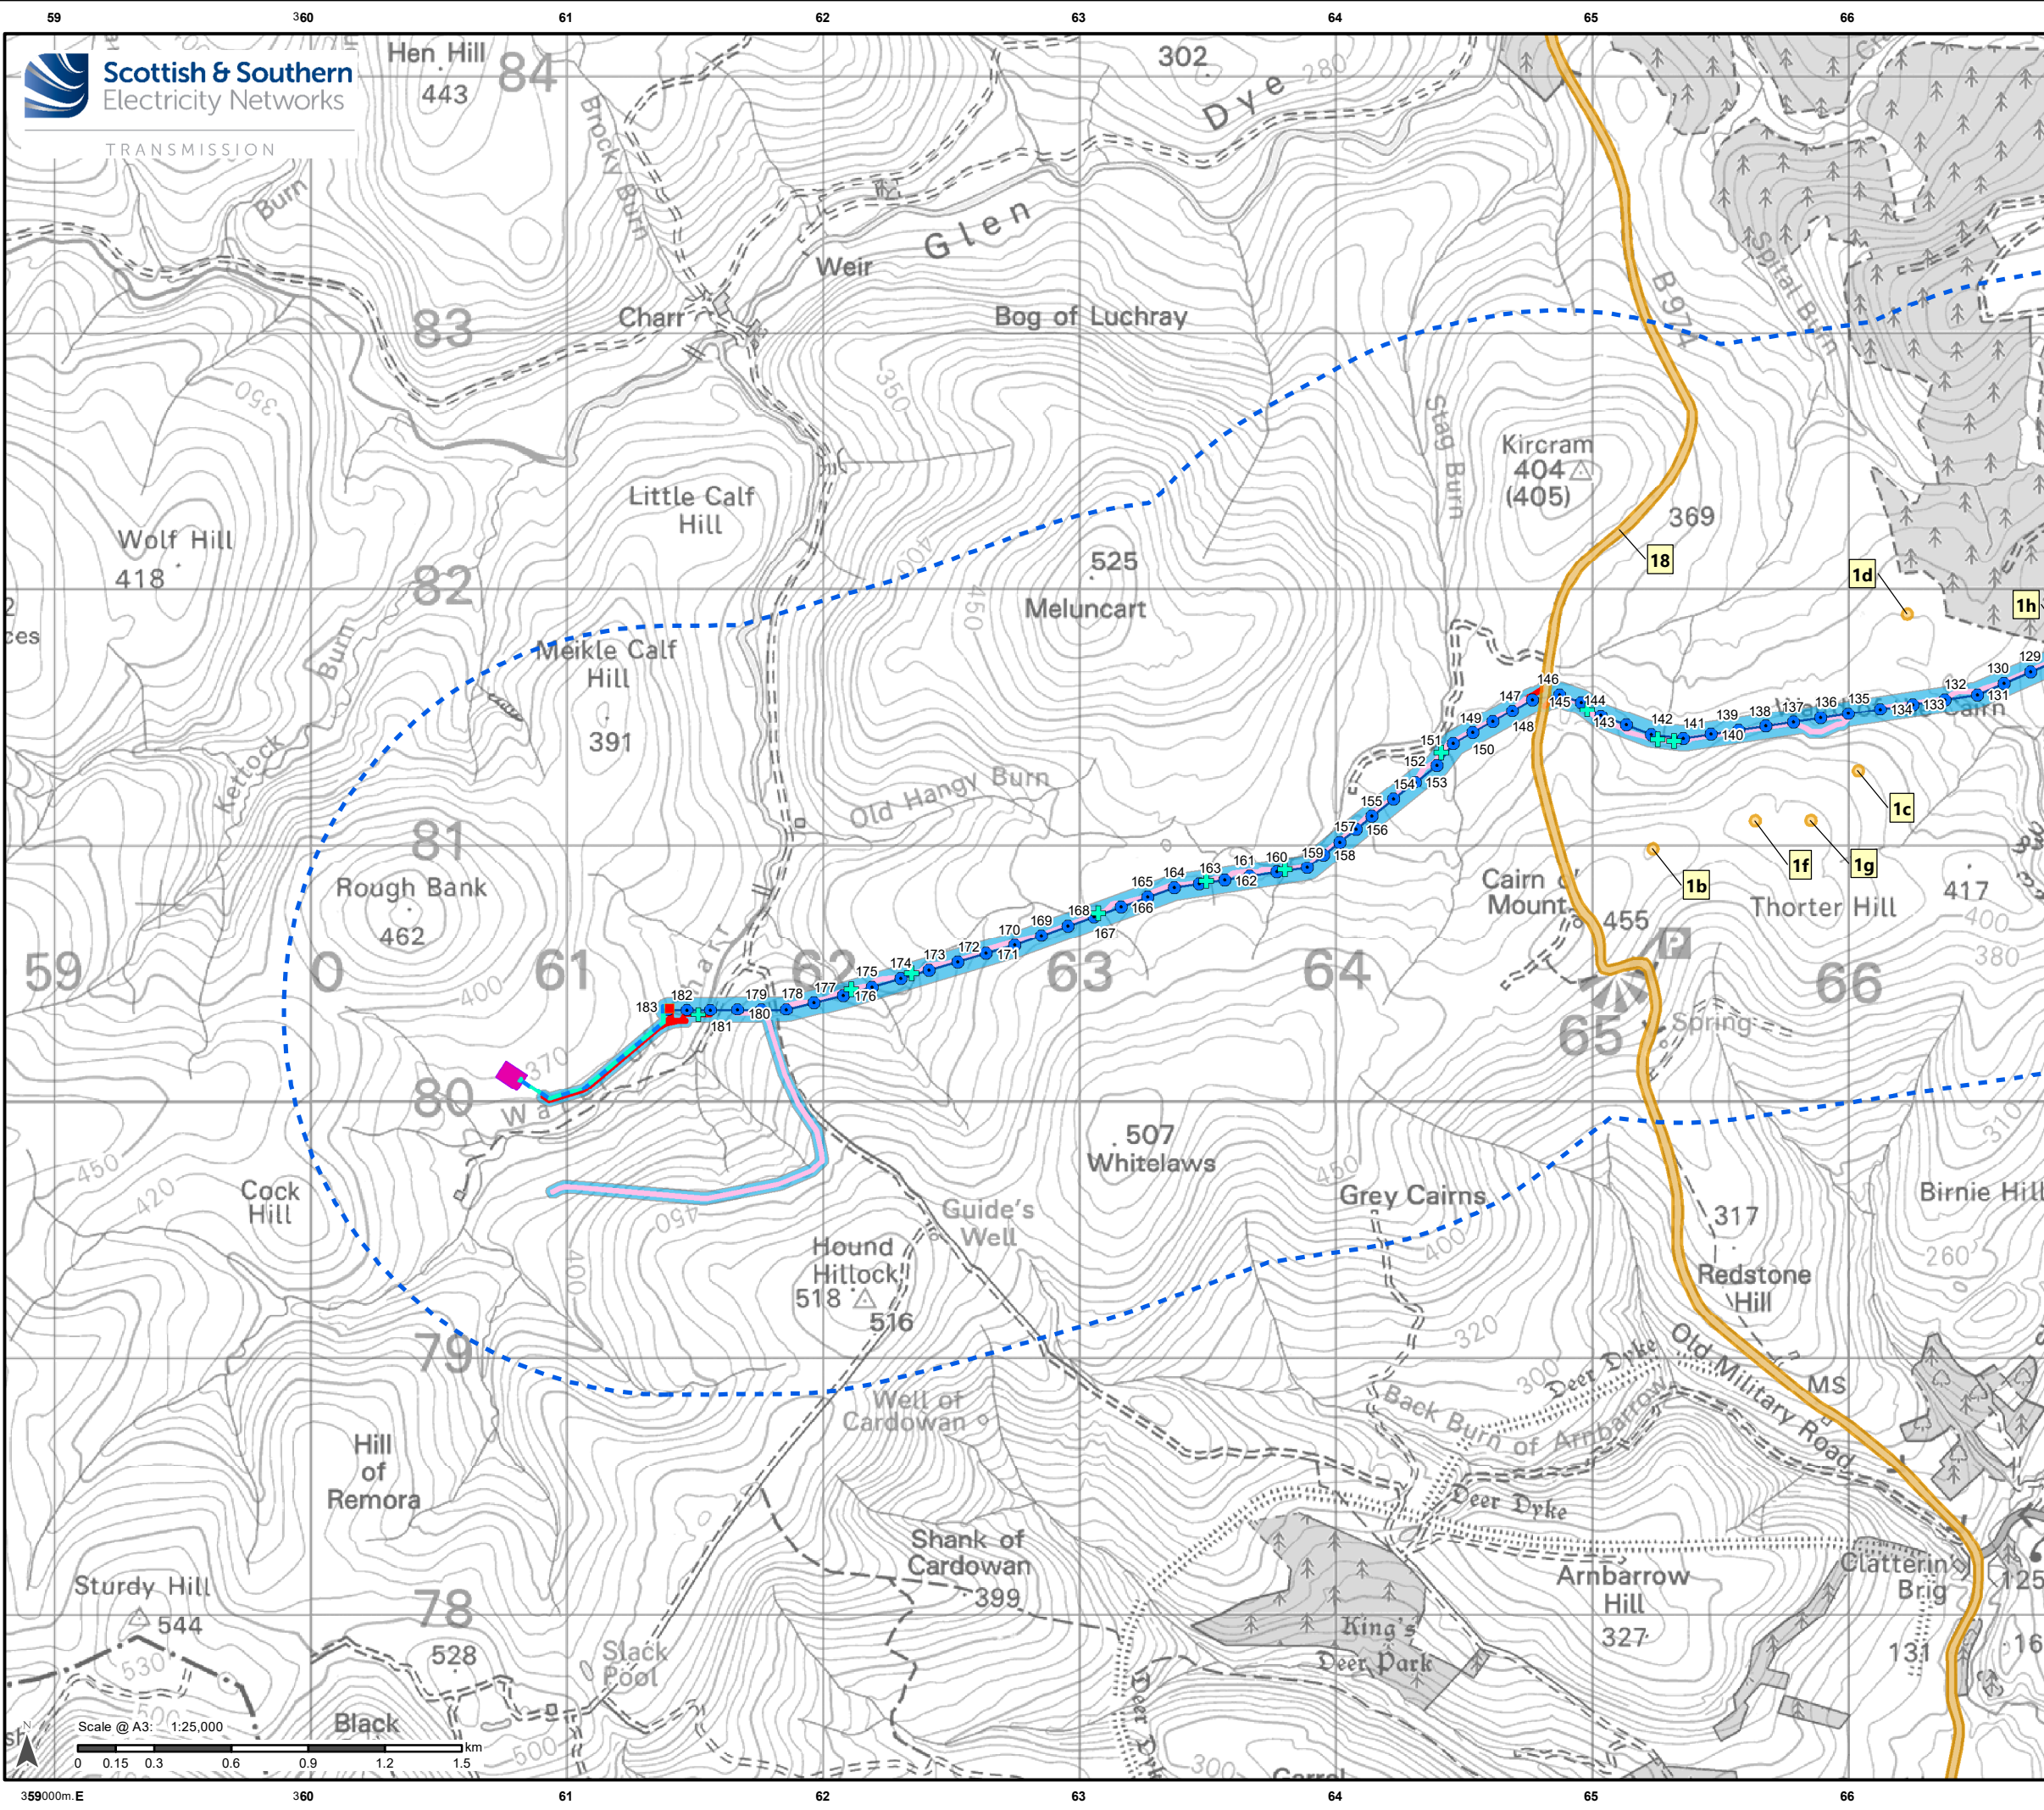

Legend

S.37 Overhead Line (OHL) Works

- Proposed OHL Alignment
- Proposed OHL Pole Locations

Ancillary Development

- Proposed Permanent Tracks
- Proposed Temporary New Stone Tracks
- Proposed CSE Hardstanding
- Proposed Permanent Bridge or Culvert

Limit of Deviation

- Proposed OHL and Access Track Limit of Deviation (LoD) (Inner Study Area)

Permitted Development

- Indicative 132 kV Underground Cable Alignment

Existing and Consented Development

- Consented Glendye 132 kV substation

Cultural Heritage

- 1.5 km Buffer (Outer Study Area)
- Cultural Heritage (area)
- Cultural Heritage (point)


Reproduced by permission of Ordnance Survey on behalf of HMSO.
Crown copyright and database right 2025 all rights reserved.
Ordnance Survey Licence number 0100022432.

Project No: LT468/469

Project: Glendye Wind Farm Overhead Line Grid Connection

Title: EIA Report:
Fig. 10.1a: Cultural Heritage: Inner Study Area

Drawn by: CA Date: 08/10/2025

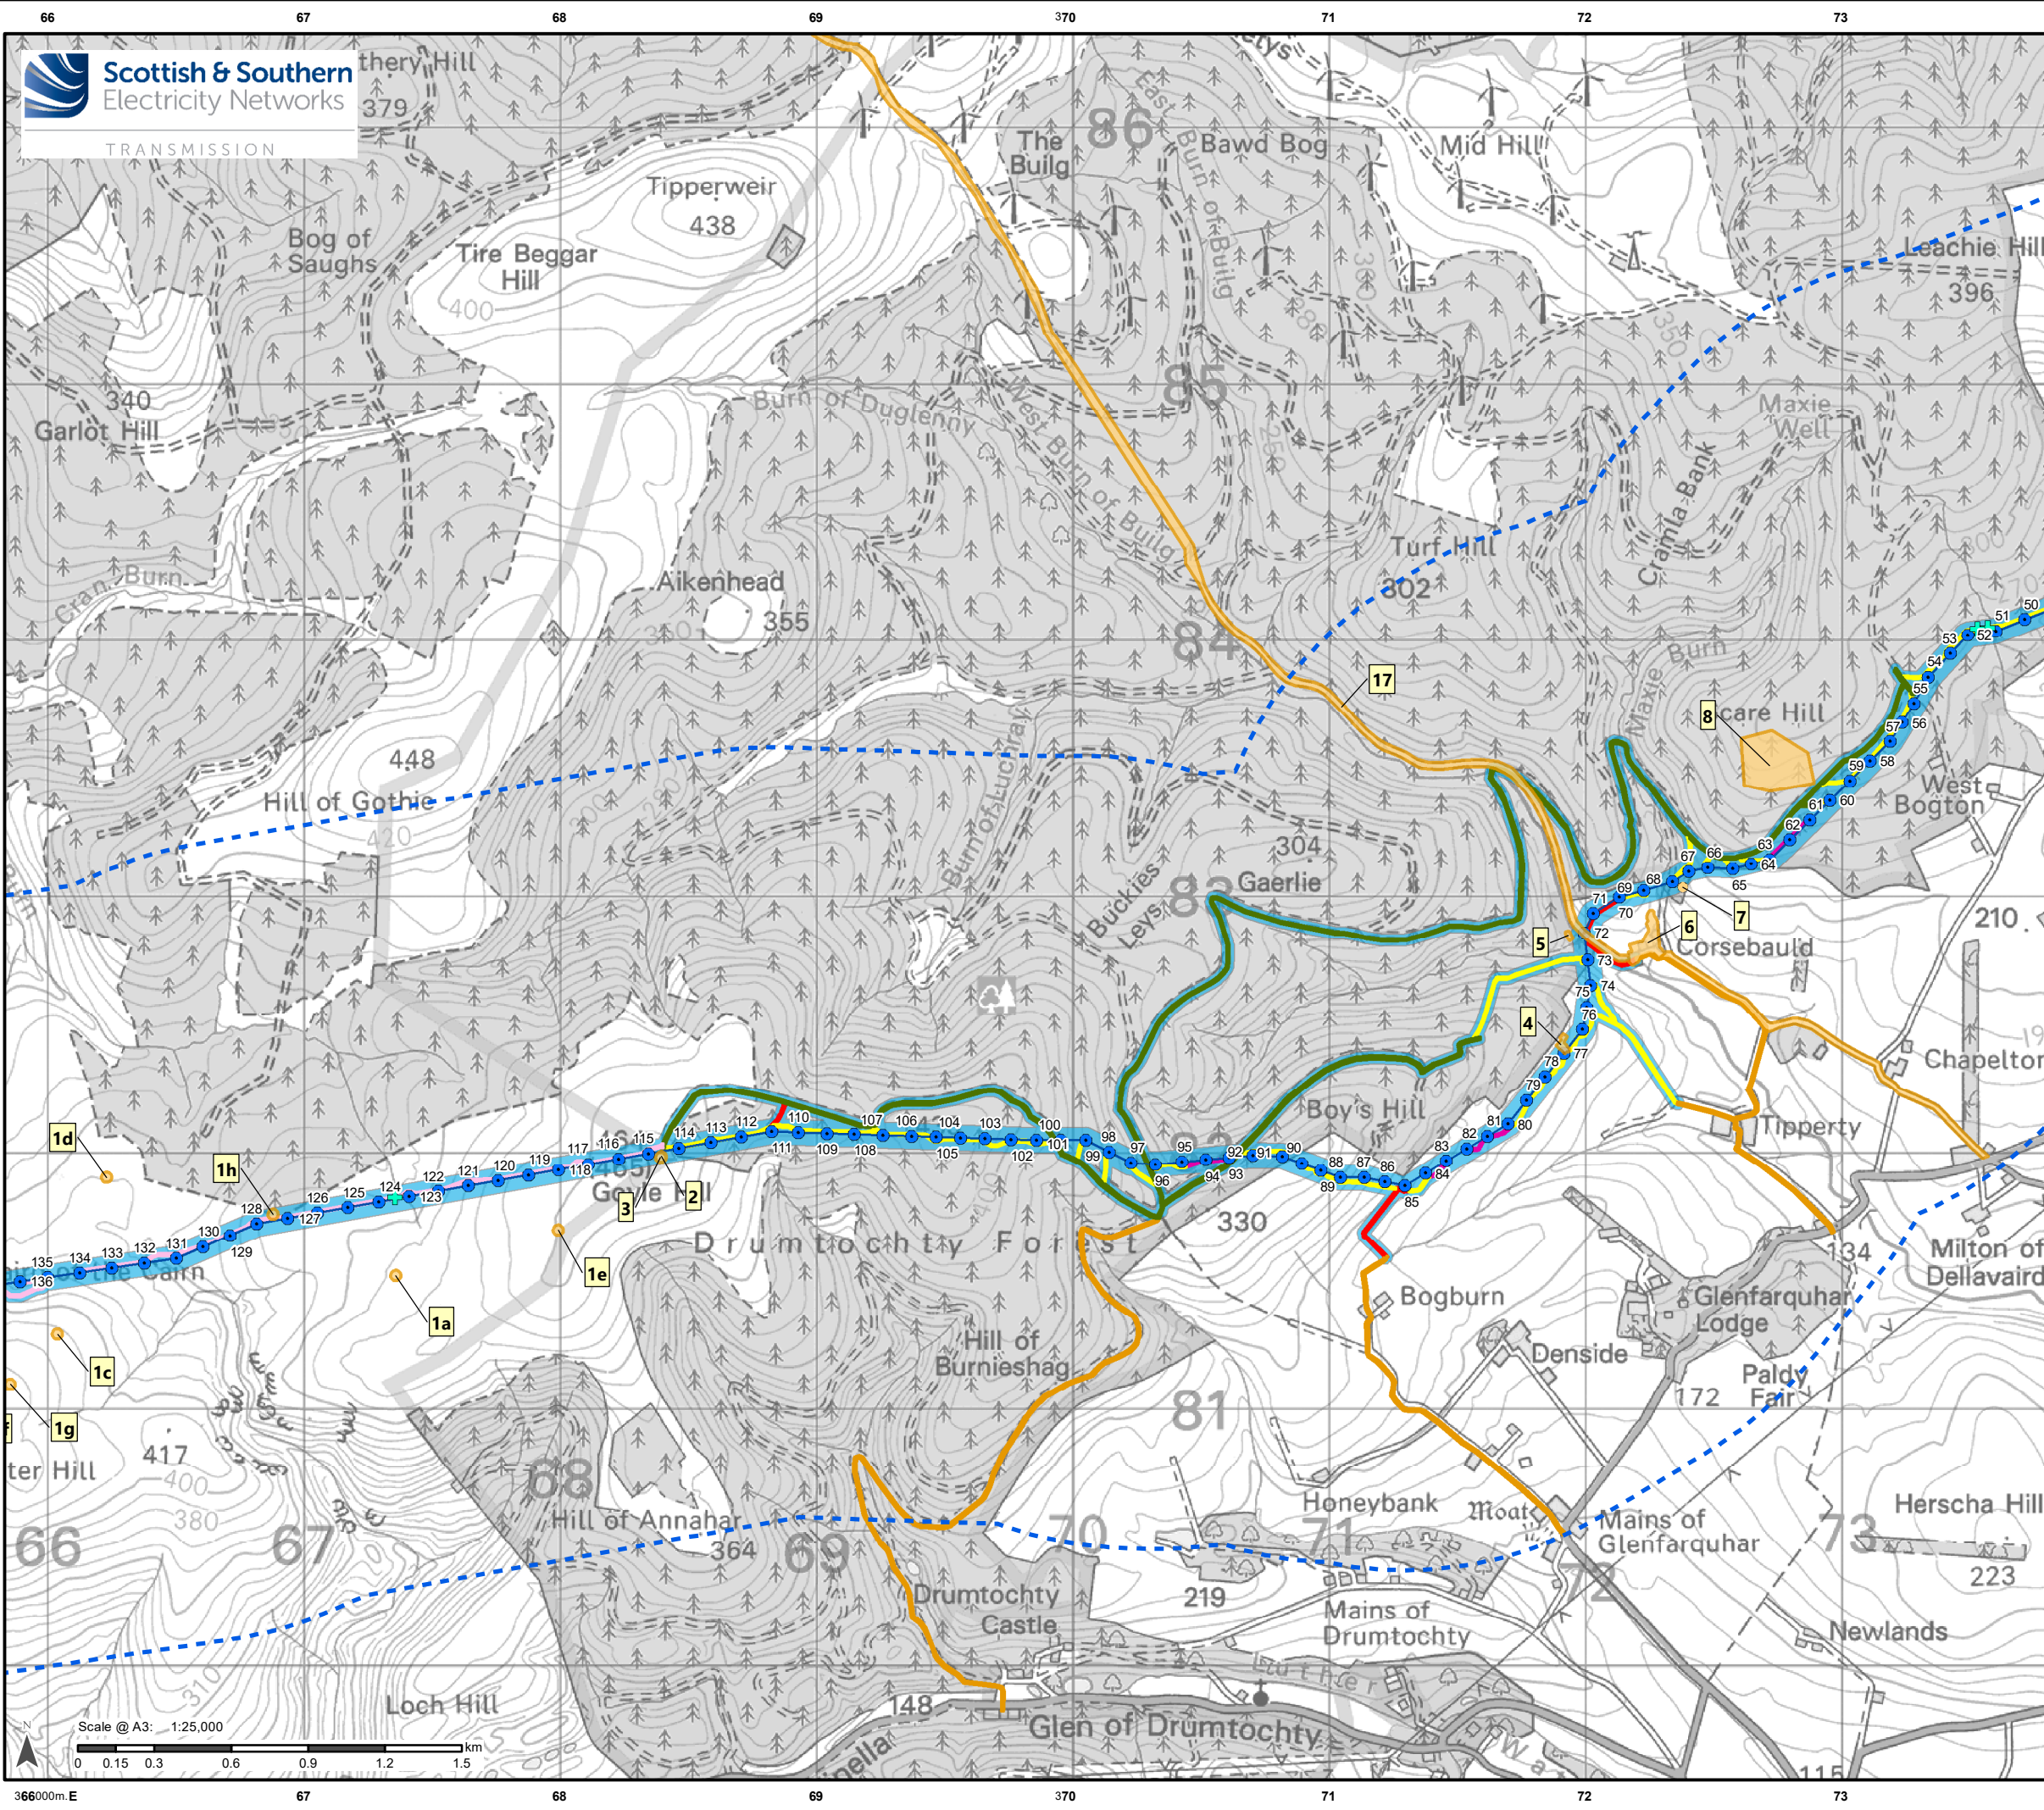

Legend

S.37 Overhead Line (OHL) Works

- Proposed OHL Alignment
- Proposed OHL Pole Locations

Ancillary Development

- Proposed Permanent Tracks
- Proposed Temporary Trackway Panels
- Proposed Temporary New Stone Tracks
- Proposed Permanent Bridge or Culvert
- Proposed ATV
- Existing Tracks
- Existing Track to be Upgraded

Limit of Deviation

- Proposed OHL and Access Track Limit of Deviation (LoD) (Inner Study Area)

Cultural Heritage

- 1.5 km Buffer (Outer Study Area)
- Cultural Heritage (point)
- Cultural Heritage (area)


Reproduced by permission of Ordnance Survey on behalf of HMSO.
Crown copyright and database right 2025 all rights reserved.
Ordnance Survey Licence number 0100022432.

Project No: LT468/469

Project: Glendye Wind Farm Overhead Line
Grid Connection

Title: EIA Report:
Fig. 10.1b: Cultural Heritage: Inner Study Area

Drawn by: CA Date: 08/10/2025

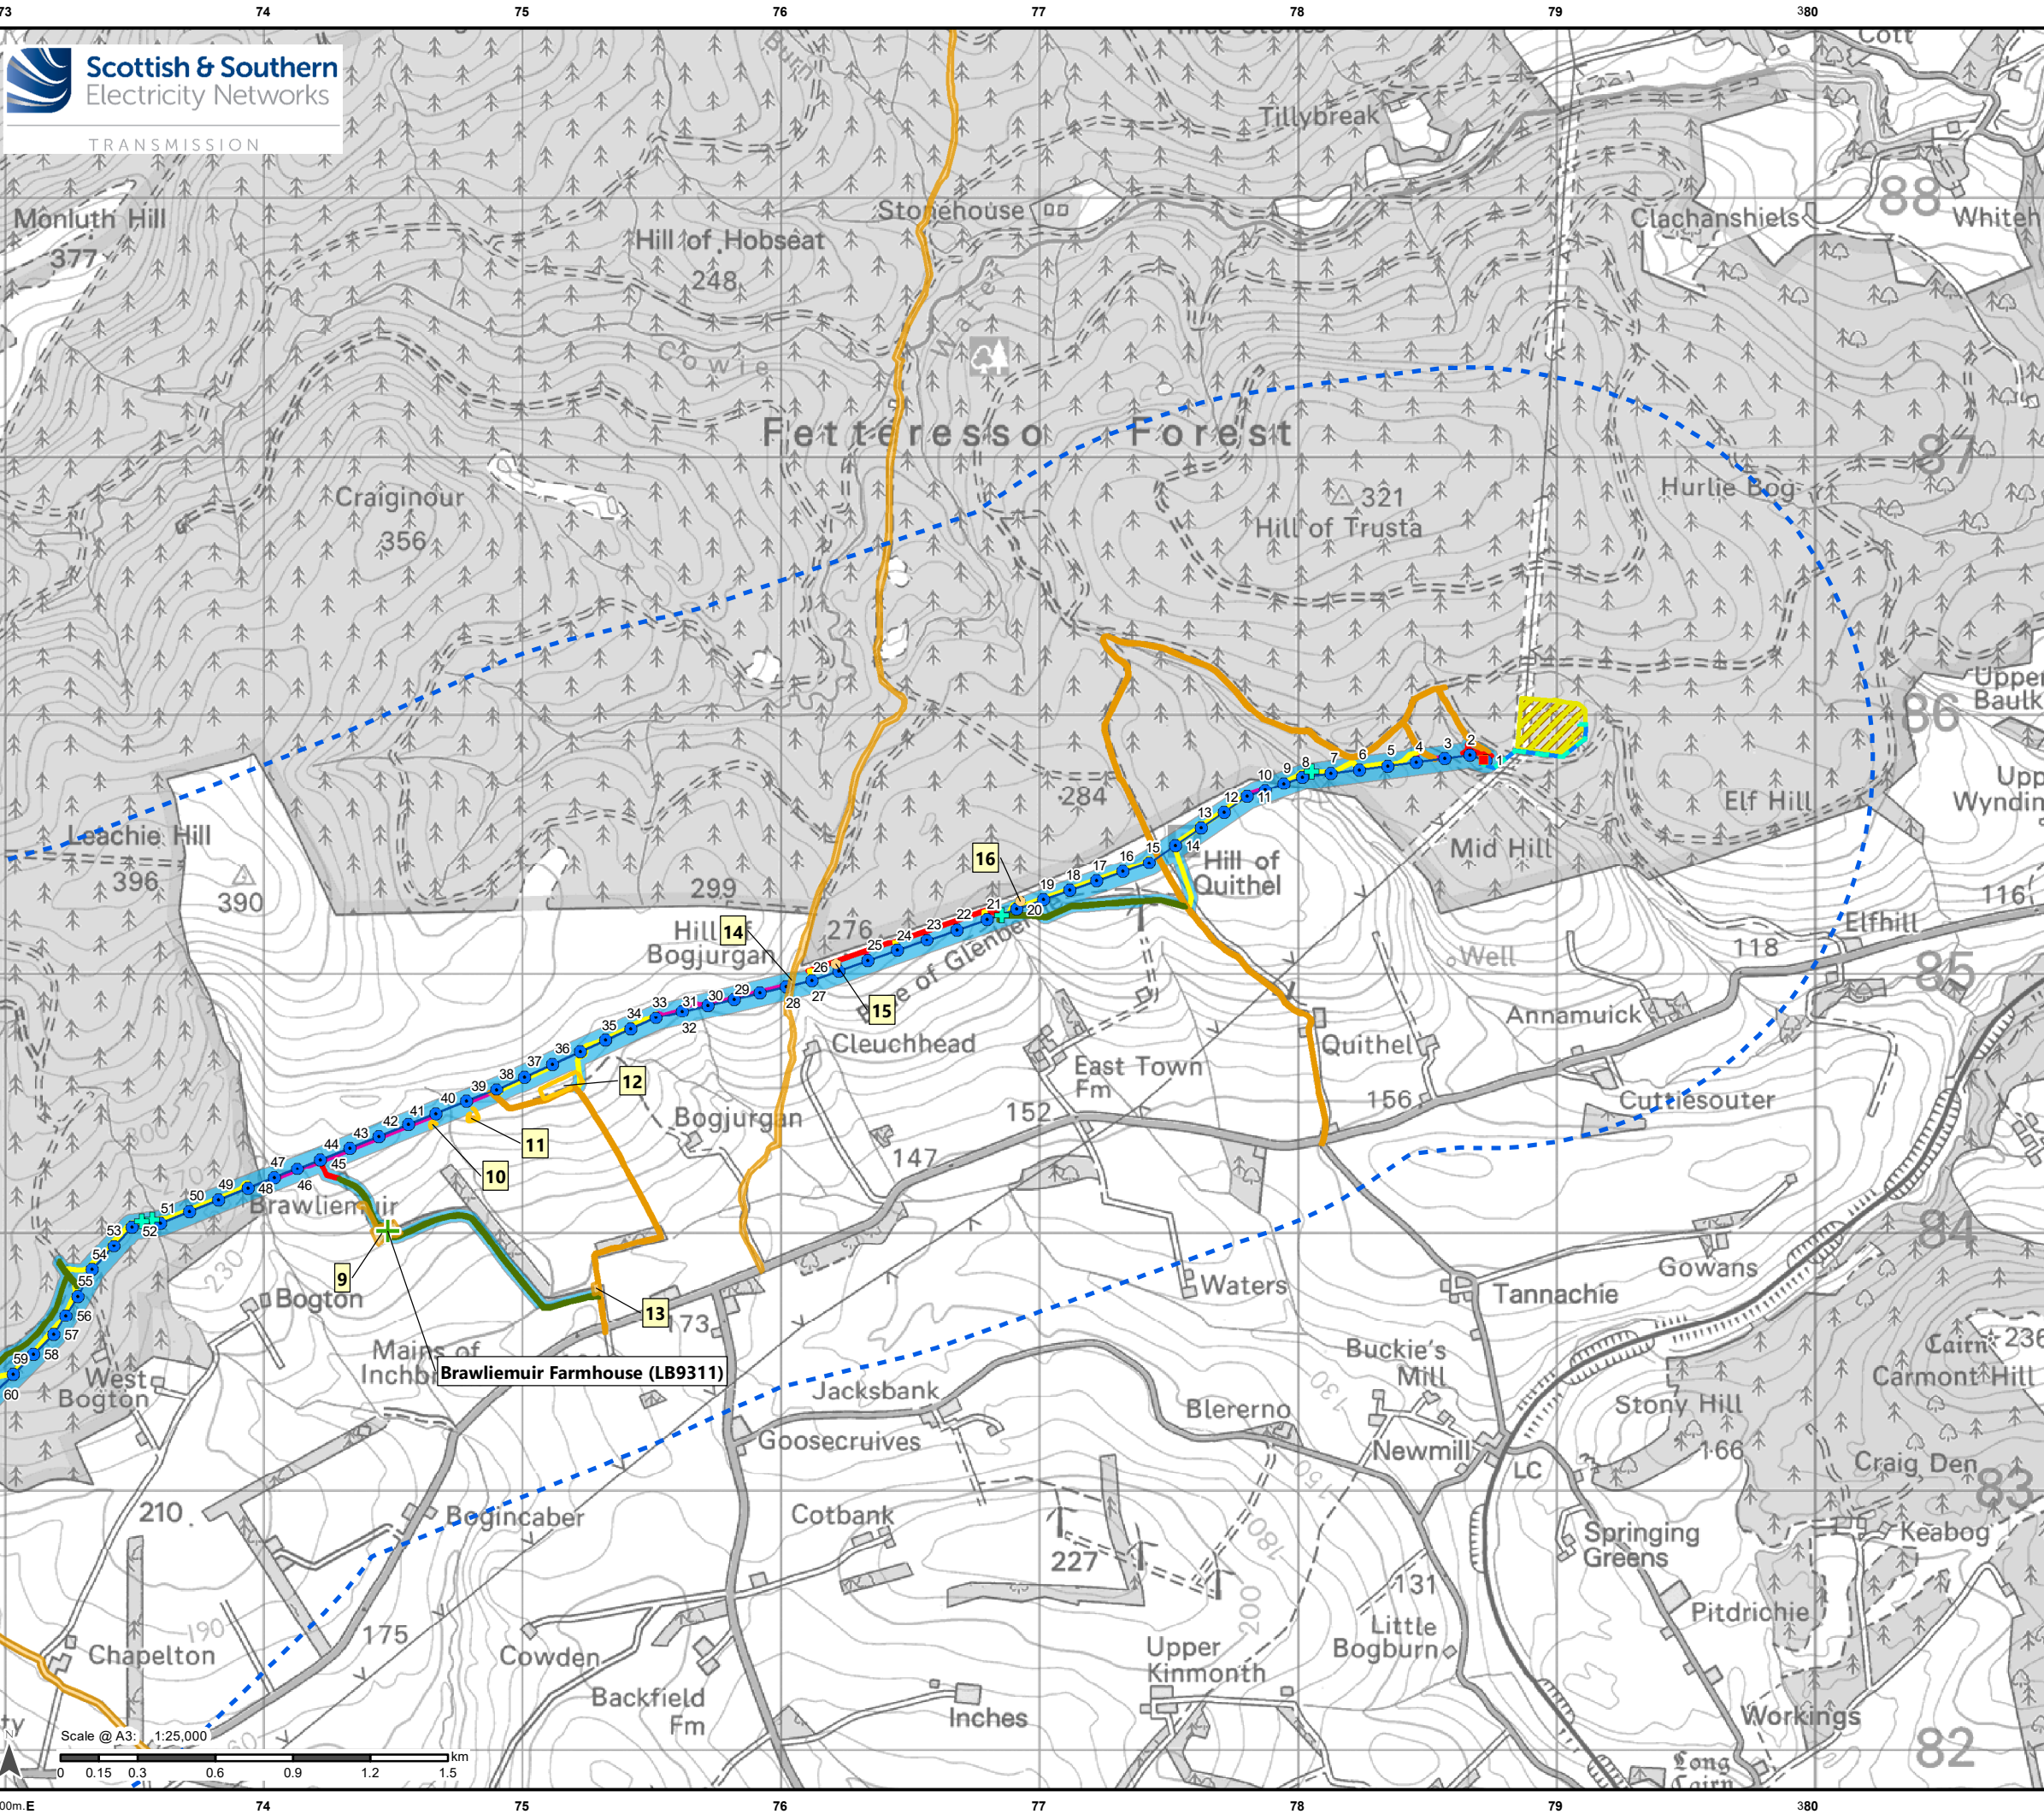

Legend

S.37 Overhead Line (OHL) Works

- Proposed OHL Alignment
- Proposed OHL Pole Locations

Ancillary Development

- Proposed Permanent Tracks
- Proposed Temporary Trackway Panels
- Proposed CSE Hardstanding
- Proposed Permanent Bridge or Culvert
- Proposed ATV
- Existing Tracks
- Existing Track to be Upgraded

Limit of Deviation

- Proposed OHL and Access Track Limit of Deviation (LoD) (Inner Study Area)

Permitted Development

- Indicative 132 kV Underground Cable Alignment

Existing and Consented Development

- Existing Fetteresso substation

Cultural Heritage

- 1.5 km Buffer (Outer Study Area)
- Category C Listed Building
- Cultural Heritage (point)
- Cultural Heritage (line)
- Cultural Heritage (area)

Reproduced by permission of Ordnance Survey on behalf of HMSO.
Crown copyright and database right 2025 all rights reserved.
Ordnance Survey Licence number 0100022432.

Project No: LT468/469
Project: Glendye Wind Farm Overhead Line
Grid Connection

Title: EIA Report:
Fig. 10.1c: Cultural Heritage: Inner Study Area

Drawn by: CA Date: 08/10/2025