


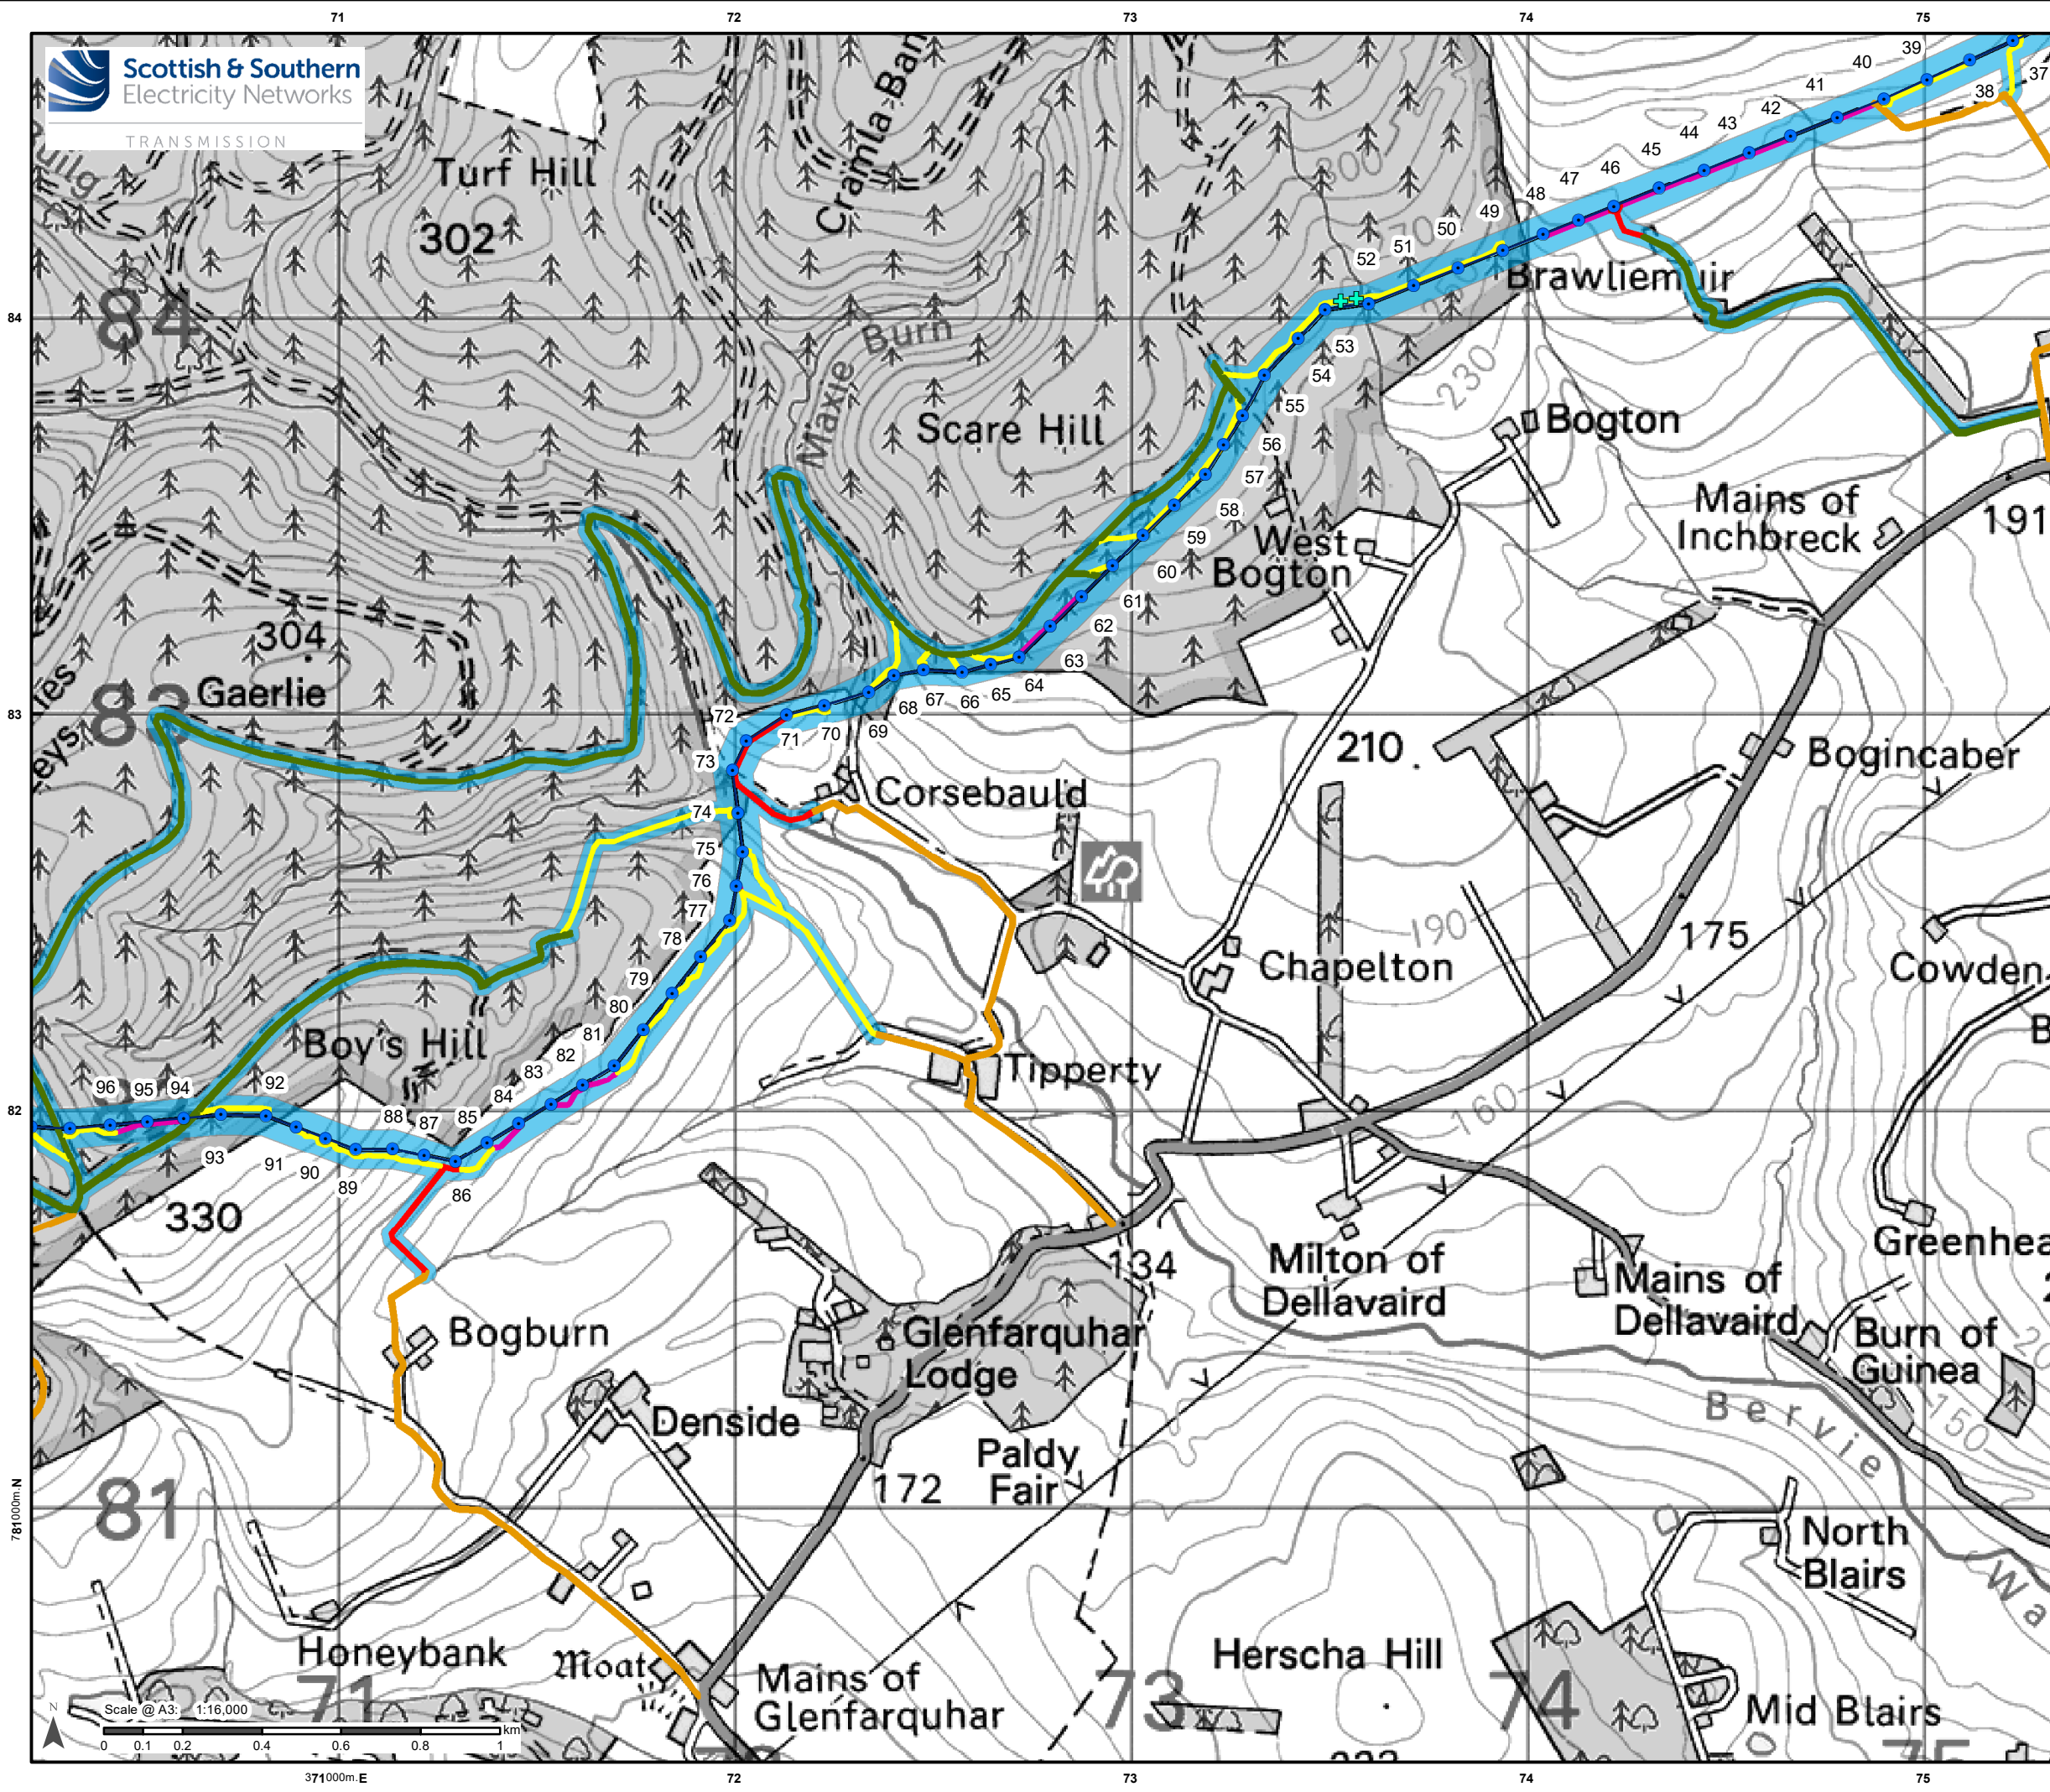

Legend

S.37 Overhead Line (OHL) Works

- Proposed OHL Pole Locations
- Proposed OHL Alignment
- Ancillary Development**
 - Proposed Permanent Tracks
 - Proposed Temporary Trackway Panels
 - Existing Tracks
 - Existing Tracks to be Upgraded
 - Proposed ATV
 - Proposed Permanent Bridge or Culvert

Limit of Deviation

- Proposed OHL and Access Track Limit of Deviation (LoD)

Reproduced by permission of Ordnance Survey on behalf of HMSO.
Crown copyright and database right 2025 all rights reserved.
Ordnance Survey Licence number 0100022432.

Project No: LT468/ 469
Project: Glendye Wind Farm Overhead Line
Grid Connection

Title:
EIA Report:
Figure 3.1d - Proposed Development

Drawn by: CG/MT
Date: 01/09/2025

Drawing: 123008-F3.1d-EIA-1.0.0