


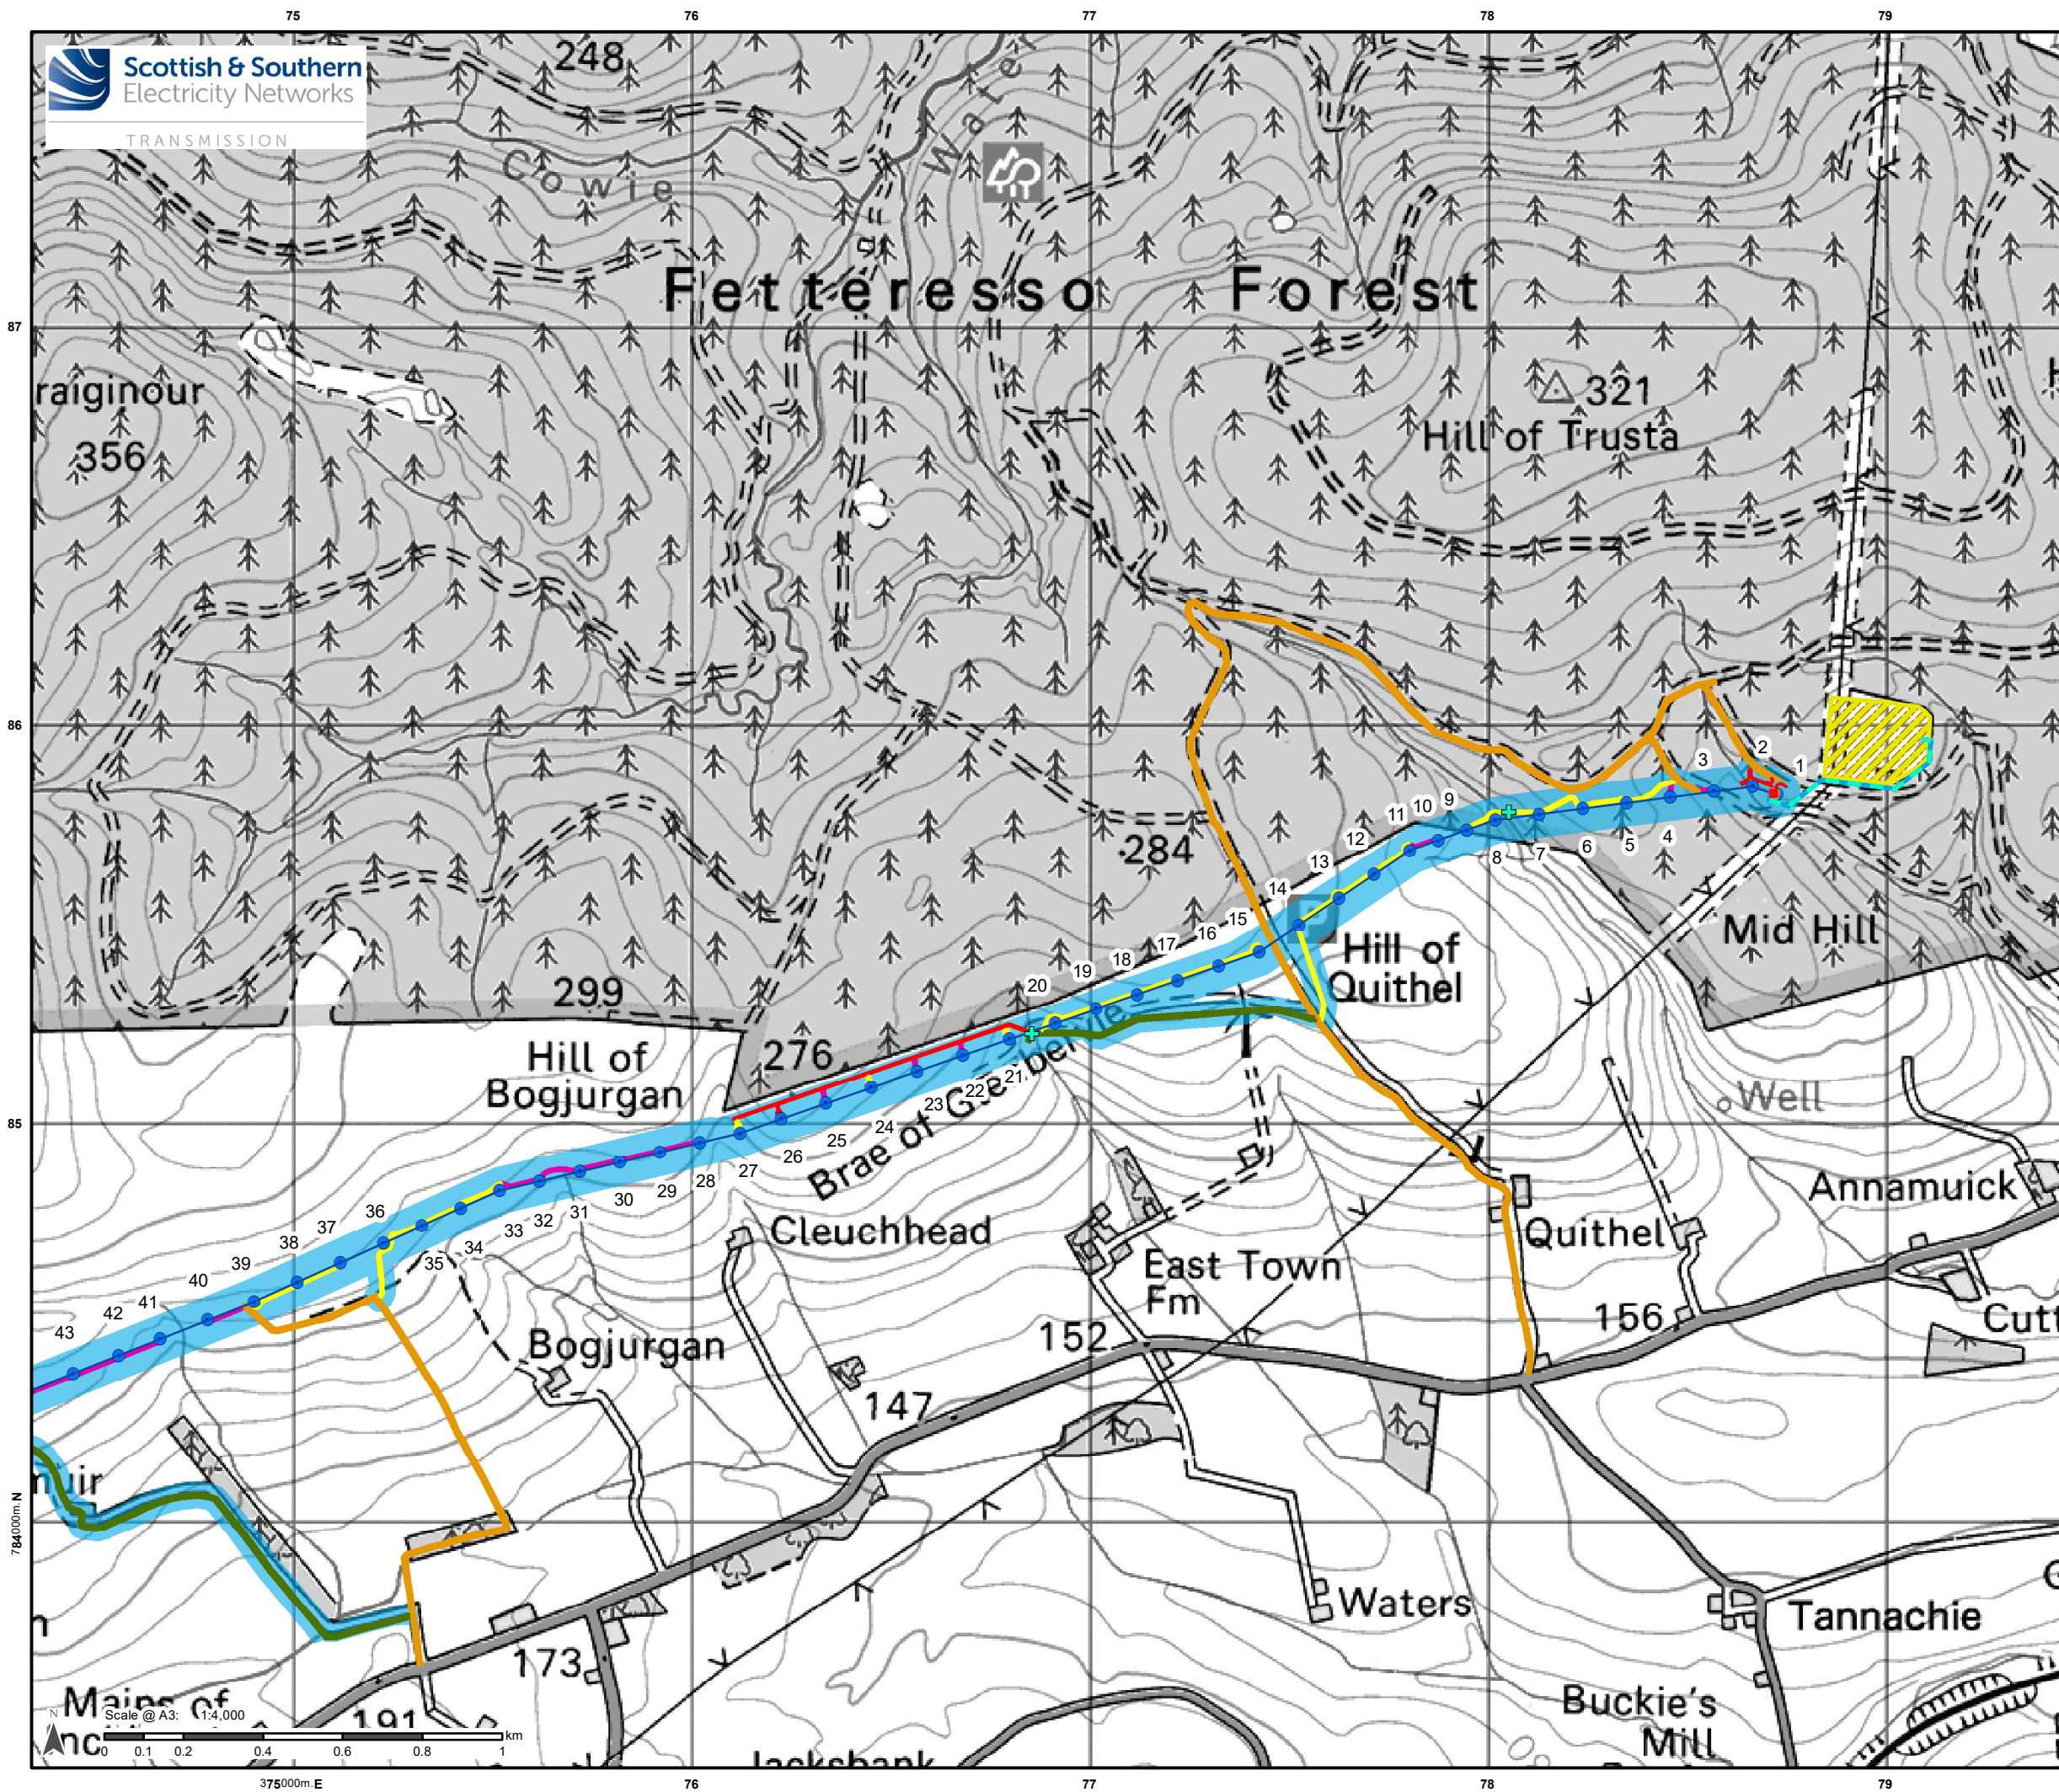

Legend

S.37 Overhead Line (OHL) Works

- Proposed OHL Pole Locations
- Proposed OHL Alignment

Ancillary Development

- Proposed Permanent Tracks
- Proposed Temporary Trackway Panels
- Existing Tracks
- Existing Tracks to be Upgraded
- Proposed ATV Routes
- Proposed CSE Hardstanding Area
- Proposed Permanent Bridge or Culvert

Limit of Deviation

- Proposed OHL and Access Track Limit of Deviation (LoD)

Permitted Development

- Indicative 132kV Underground Cable Alignment

Existing Development

- Existing Fetteresso substation

Reproduced by permission of Ordnance Survey on behalf of HMSO.
Crown copyright and database right 2025 all rights reserved.
Ordnance Survey Licence number 0100022432.

Project No: LT468/ 469
Project: Glendye Wind Farm Overhead Line
Grid Connection

Title:
EIA Report:
Figure 3.1e - Proposed Development

Drawn by: CG/MT Date: 08/10/2025

Drawing: 123008-F3.1e-EIA-1.0.0