


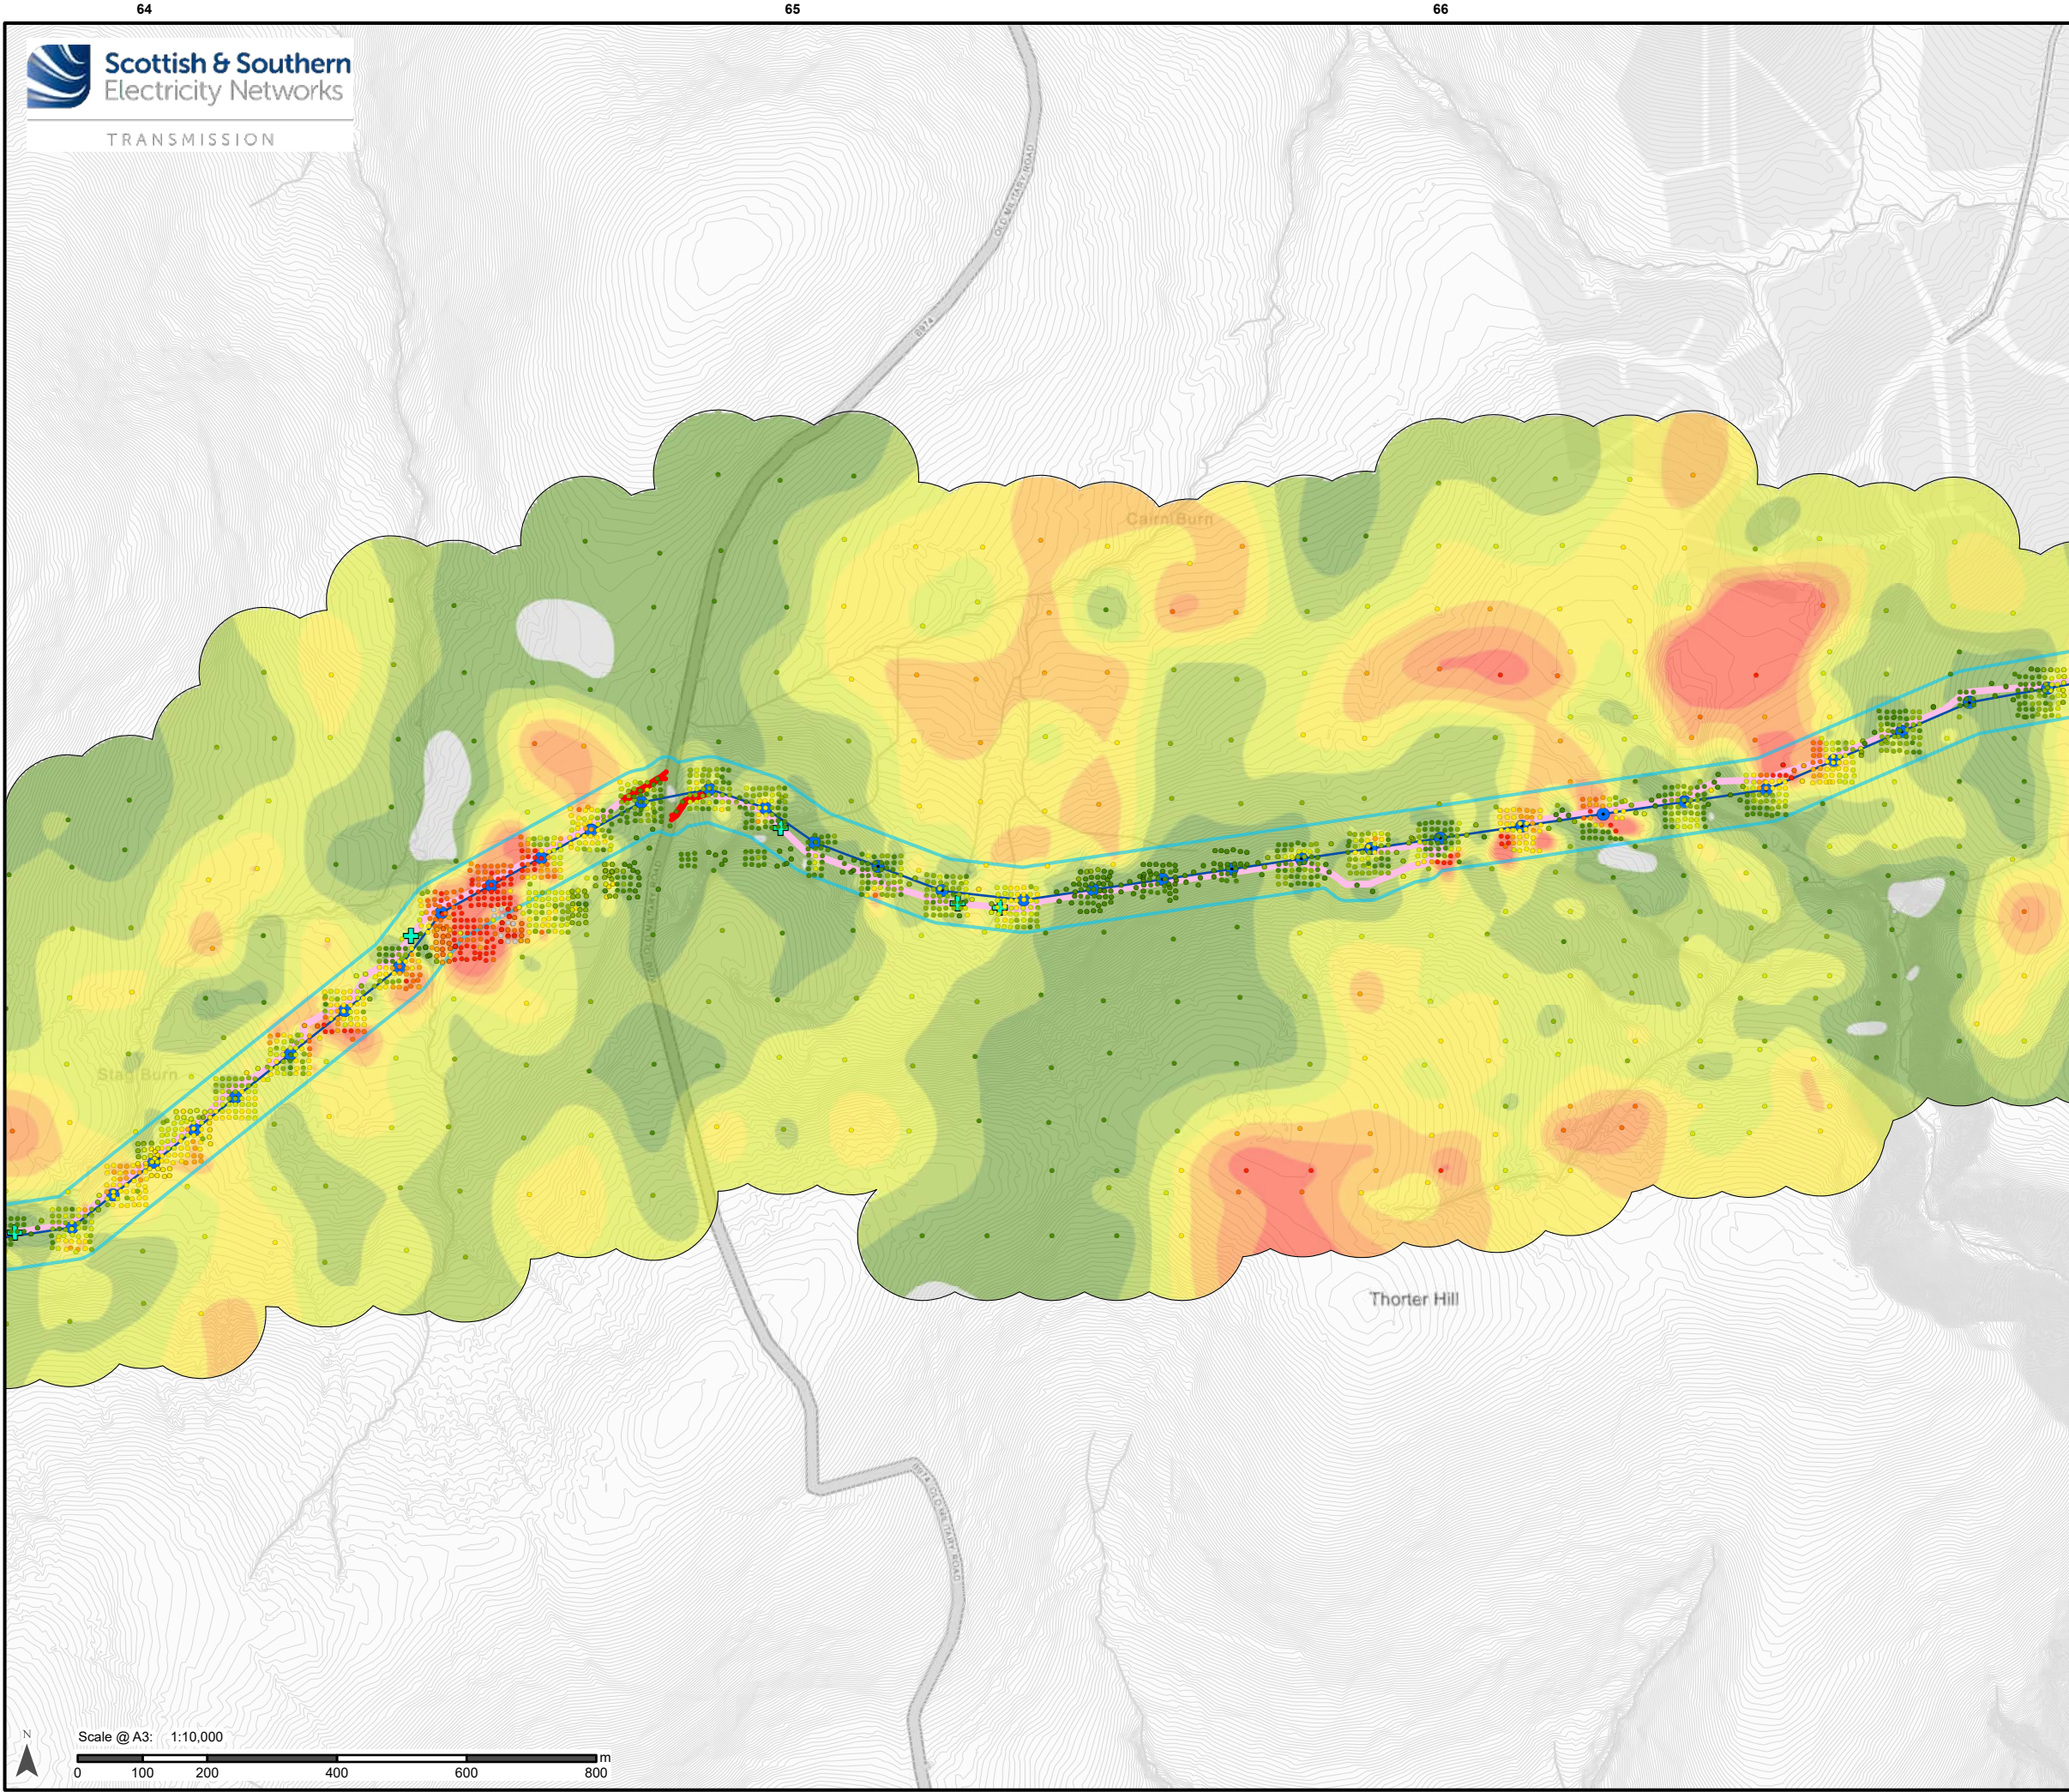

Legend

S.37 Overhead Line (OHL) Works

- Proposed OHL Pole Location
- Proposed OHL Alignment

Ancillary Development

- Proposed Permanent Track
- Proposed Temporary New Stone Track
- Proposed Permanent Bridge or Culvert

Limit of Deviation

- Proposed OHL and Access Track Limit of Deviation (LoD)

Peat Probe Depth (m)

- 0
- 0 - 0.5
- 0.5 - 1
- 1 - 1.5
- 1.5 - 2
- 2 - 2.5
- 2.5 - 3
- > 3

Peat Depth (m)


- 0
- 0 - 0.5
- 0.5 - 1
- 1 - 1.5
- 1.5 - 2
- 2 - 2.5
- 2.5 - 3
- > 3

Reproduced by permission of Ordnance Survey on behalf of HMSO.
Crown copyright and database right 2025 all rights reserved.
Ordnance Survey Licence number AC0000808122.

Project No: LT468/469
Project: Glendye Wind Farm Overhead Line
Grid Connection

Title: EIA Report
Appendix 9.2: Peat Management Plan
Peat Depth Detailed
Figure 9.2.3c

Drawn by: QF Date: 08/10/2025

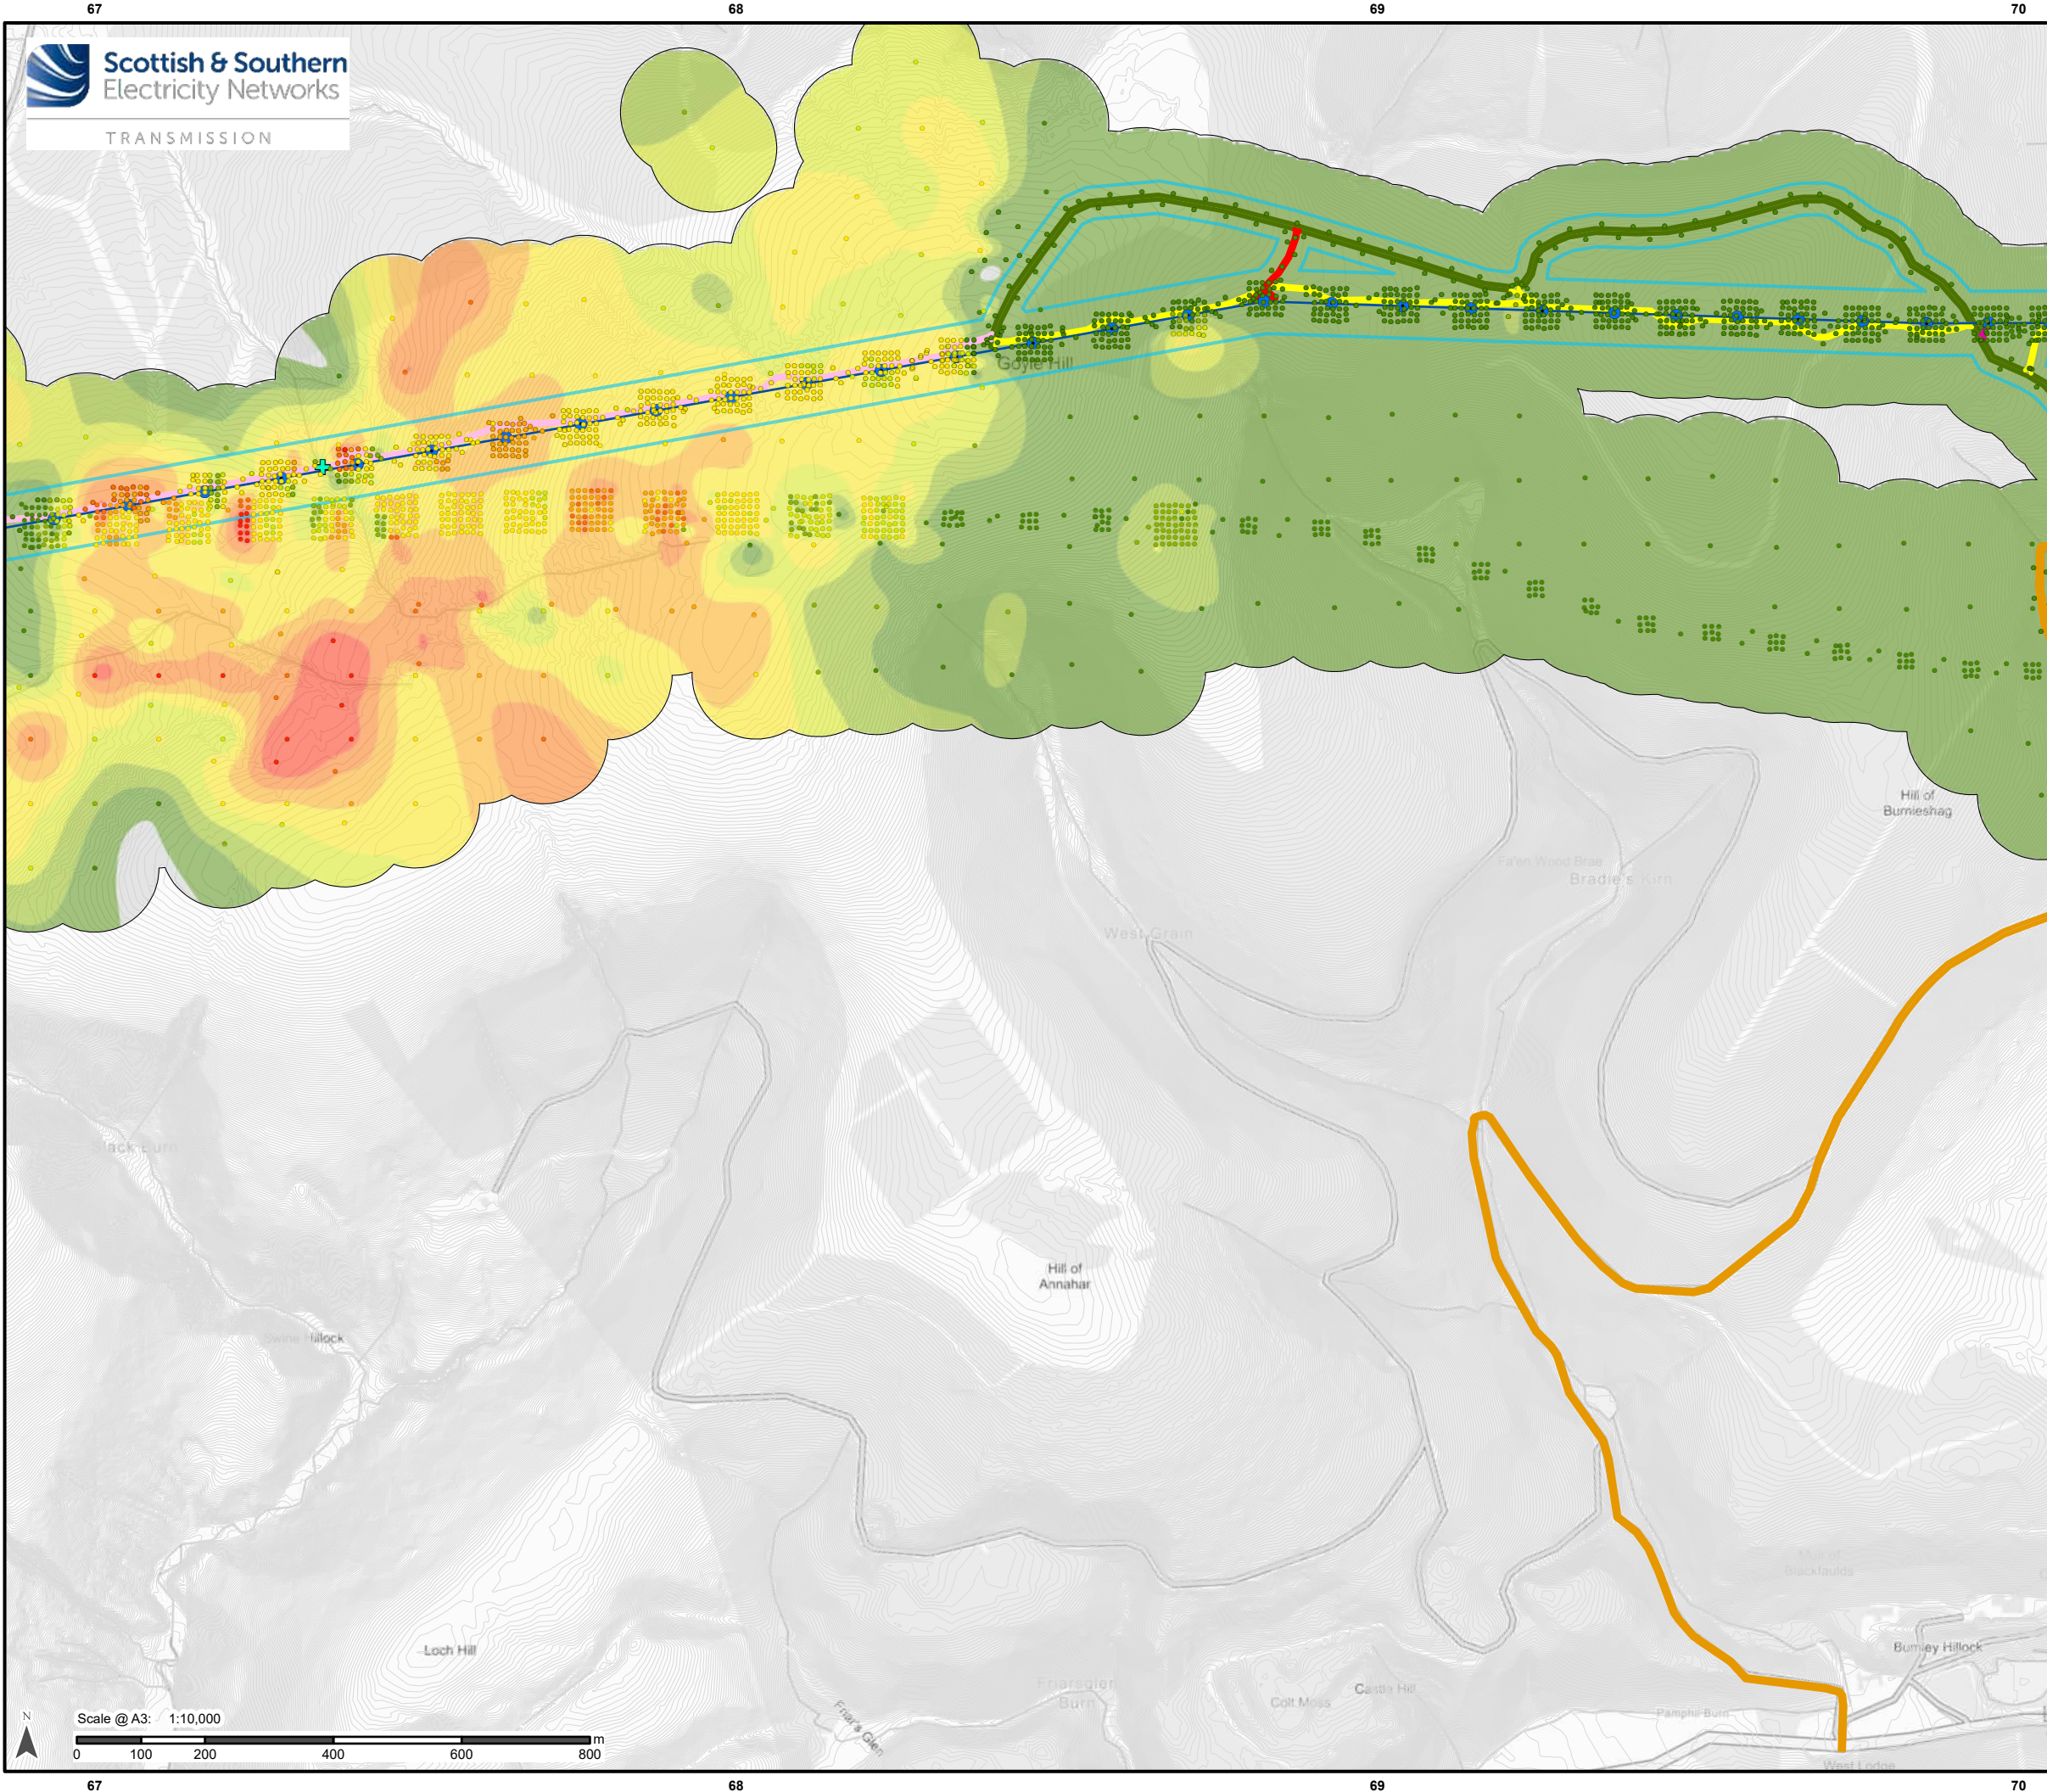

Legend

S.37 Overhead Line (OHL) Works

- Proposed OHL Pole Location
- Proposed OHL Alignment

Ancillary Development

- Proposed Permanent Track
- Proposed Temporary Trackway Panel
- Proposed Temporary New Stone Track
- Existing Track
- Existing Track to be Upgraded
- Proposed ATV Route
- Proposed Permanent Bridge or Culvert

Limit of Deviation

- Proposed OHL and Access Track Limit of Deviation (LoD)

Peat Probe Depth (m)

- 0 - 0.5
- 0.5 - 1
- 1 - 1.5
- 1.5 - 2
- 2 - 2.5
- 2.5 - 3
- > 3

Peat Depth (m)

- 0
- 0 - 0.5
- 0.5 - 1
- 1 - 1.5
- 1.5 - 2
- 2 - 2.5
- 2.5 - 3
- > 3

Reproduced by permission of Ordnance Survey on behalf of HMSO.
Crown copyright and database right 2025 all rights reserved.
Ordnance Survey Licence number AC0000808122.

Project No: LT468/469
Project: Glendye Wind Farm Overhead Line
Grid Connection

Title: EIA Report
Appendix 9.2: Peat Management Plan
Peat Depth Detailed
Figure 9.2.3d

Drawn by: QF
Date: 08/10/2025