


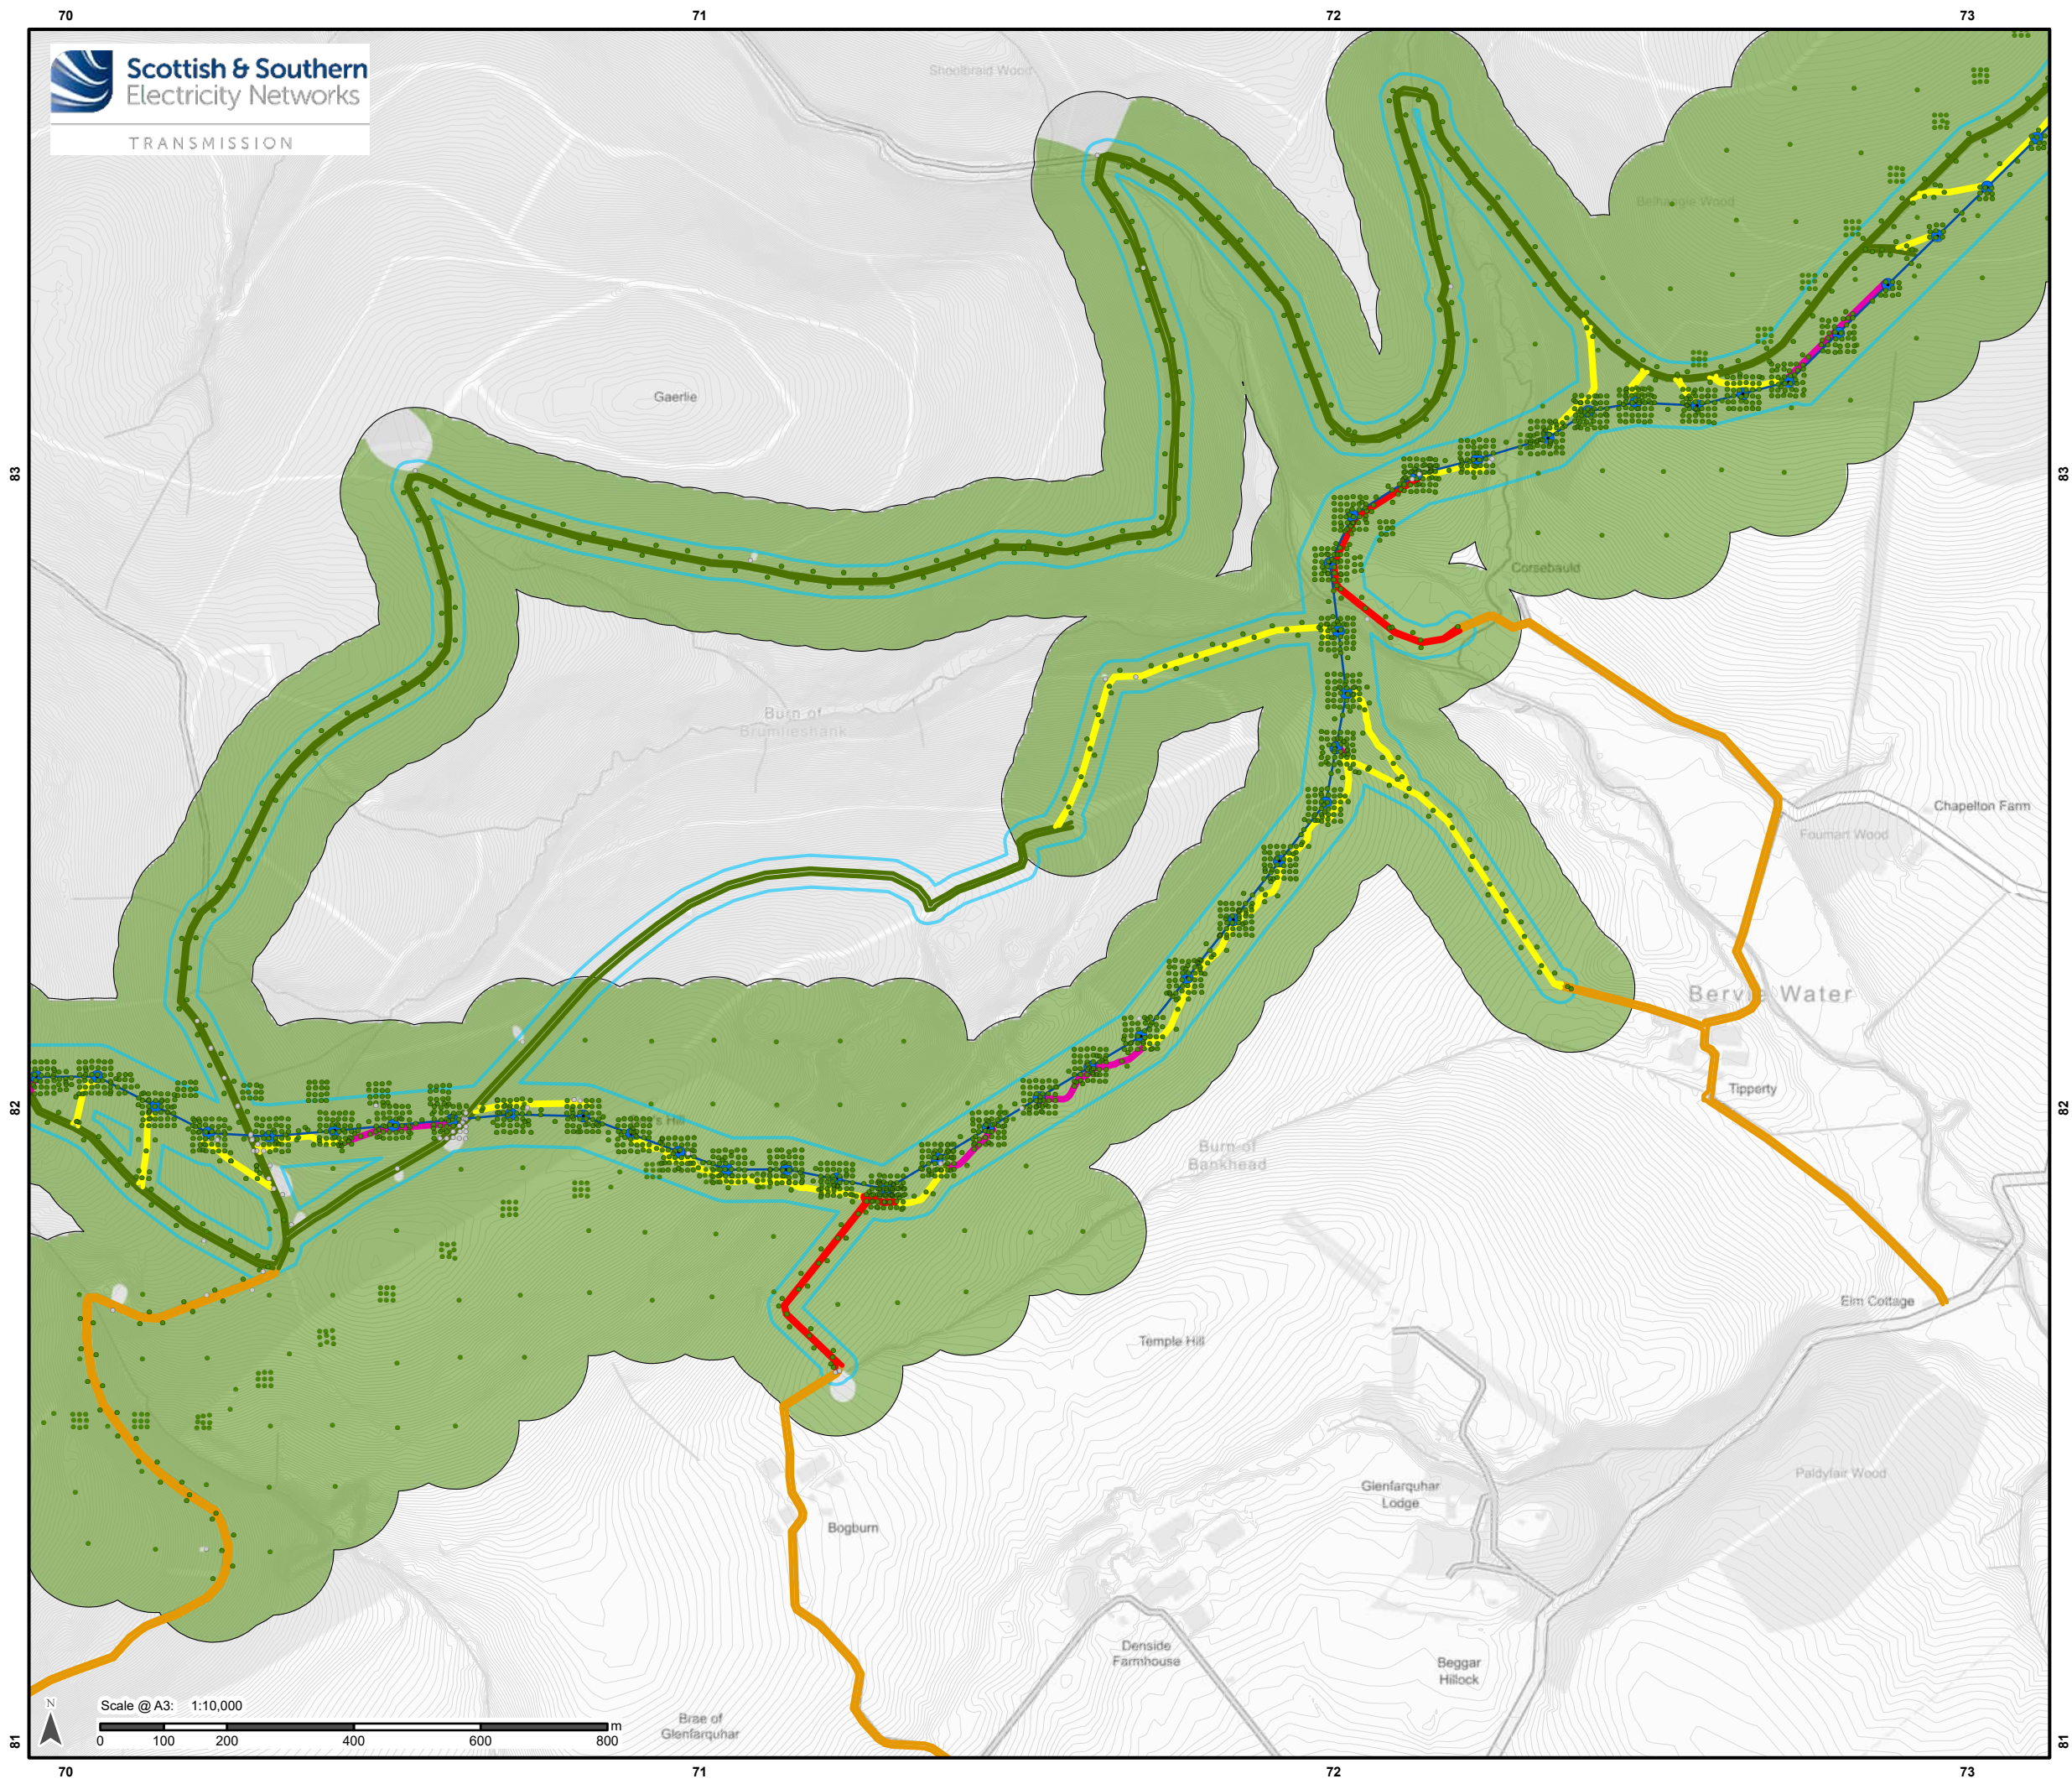

Legend

S.37 Overhead Line (OHL) Works

- Proposed OHL Pole Location
- Proposed OHL Alignment

Ancillary Development

- Proposed Permanent Track
- Proposed Temporary Trackway Panel
- Existing Track
- Existing Track to be Upgraded
- Proposed ATV Route

Limit of Deviation

- Proposed OHL and Access Track Limit of Deviation (LoD)

Peat Probe Depth (m)

- 0
- 0 - 0.5

Peat Depth (m)


- 0
- 0 - 0.5

Reproduced by permission of Ordnance Survey on behalf of HMSO.
Crown copyright and database right 2025 all rights reserved.
Ordnance Survey Licence number AC0000808122.

Project No: LT468/469
Project: Glendye Wind Farm Overhead Line
Grid Connection

Title: EIA Report
Appendix 9.2: Peat Management Plan
Peat Depth Detailed
Figure 9.2.3e

Drawn by: QF Date: 08/10/2025

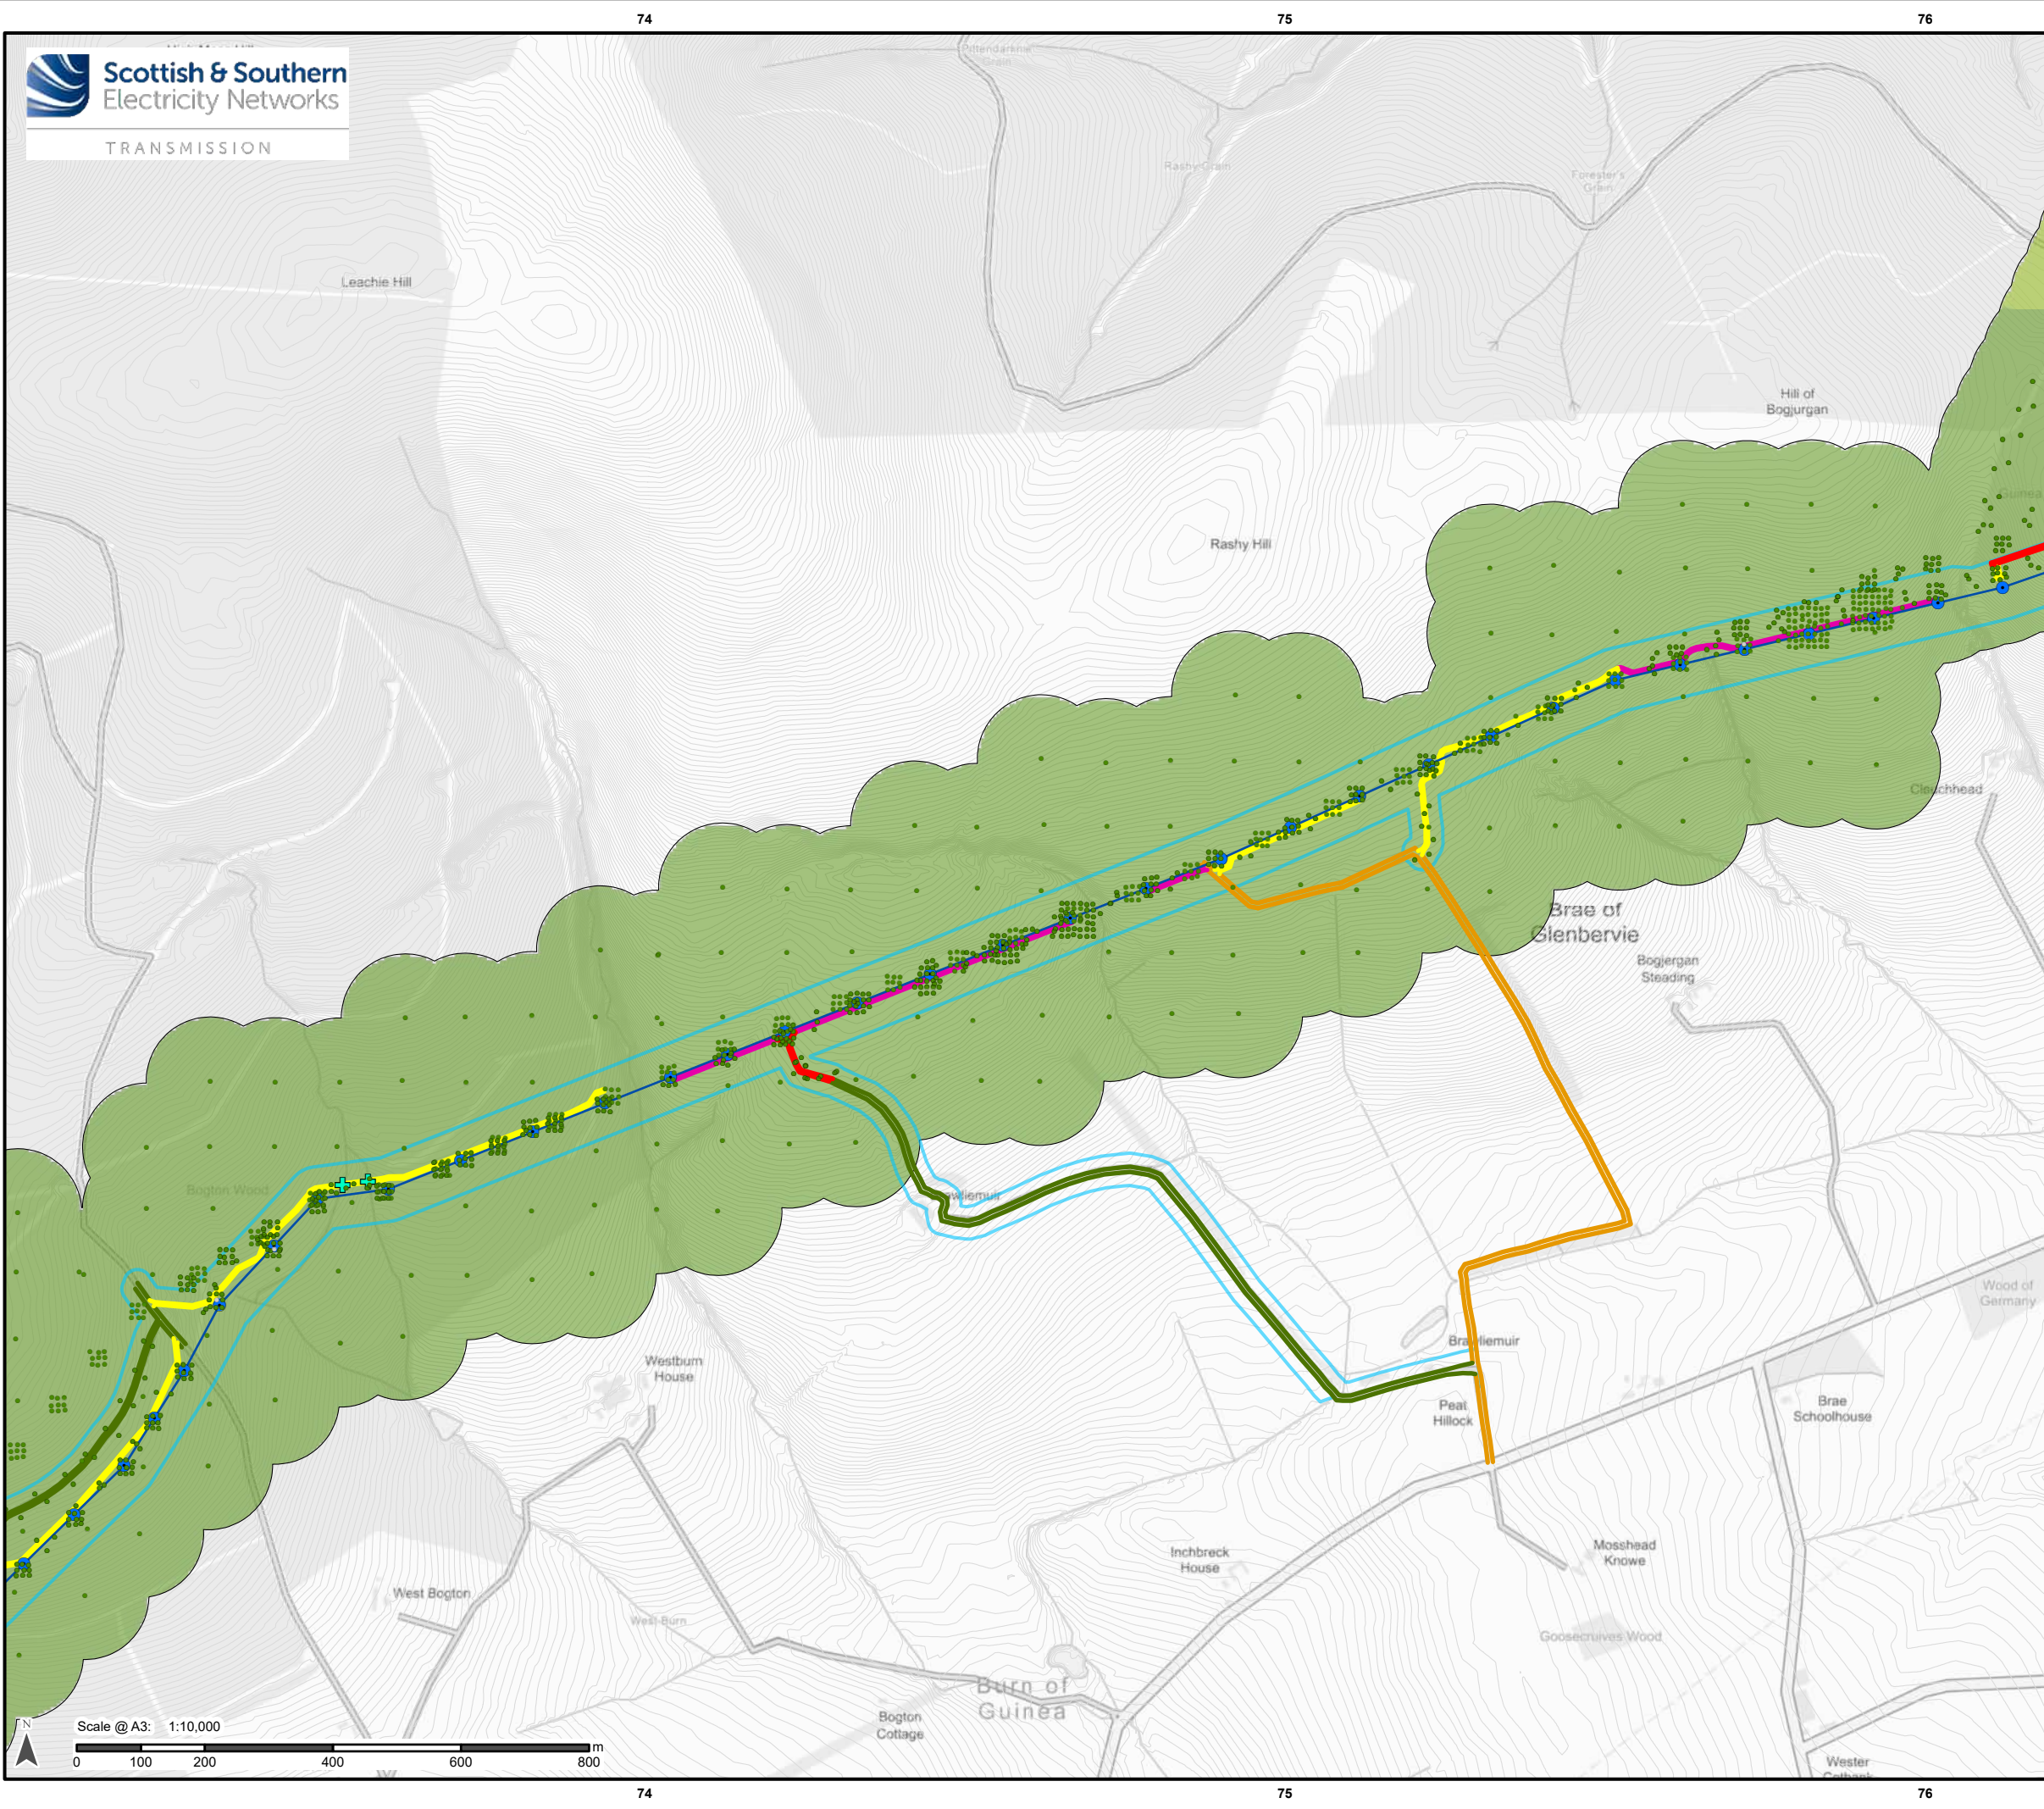

Legend

S.37 Overhead Line (OHL) Works

- Proposed OHL Pole Location
- Proposed OHL Alignment

Ancillary Development

- Proposed Permanent Track
- Proposed Temporary Trackway Panel
- Existing Track
- Existing Track to be Upgraded
- Proposed ATV Route
- Proposed Permanent Bridge or Culvert

Limit of Deviation

- Proposed OHL and Access Track Limit of Deviation (LoD)

Peat Probe Depth (m)

- 0
- 0 - 0.5

Peat Depth (m)

- 0 - 0.5
- 0.5 - 1

Reproduced by permission of Ordnance Survey on behalf of HMSO.
Crown copyright and database right 2025 all rights reserved.
Ordnance Survey Licence number AC0000808122.

Project No: LT468/469
Project: Glendye Wind Farm Overhead Line Grid Connection

Title: EIA Report
Appendix 9.2: Peat Management Plan
Peat Depth Detailed
Figure 9.2.3f

Drawn by: QF
Date: 08/10/2025