



**Figure 10.1f-k: Surface Water Features**



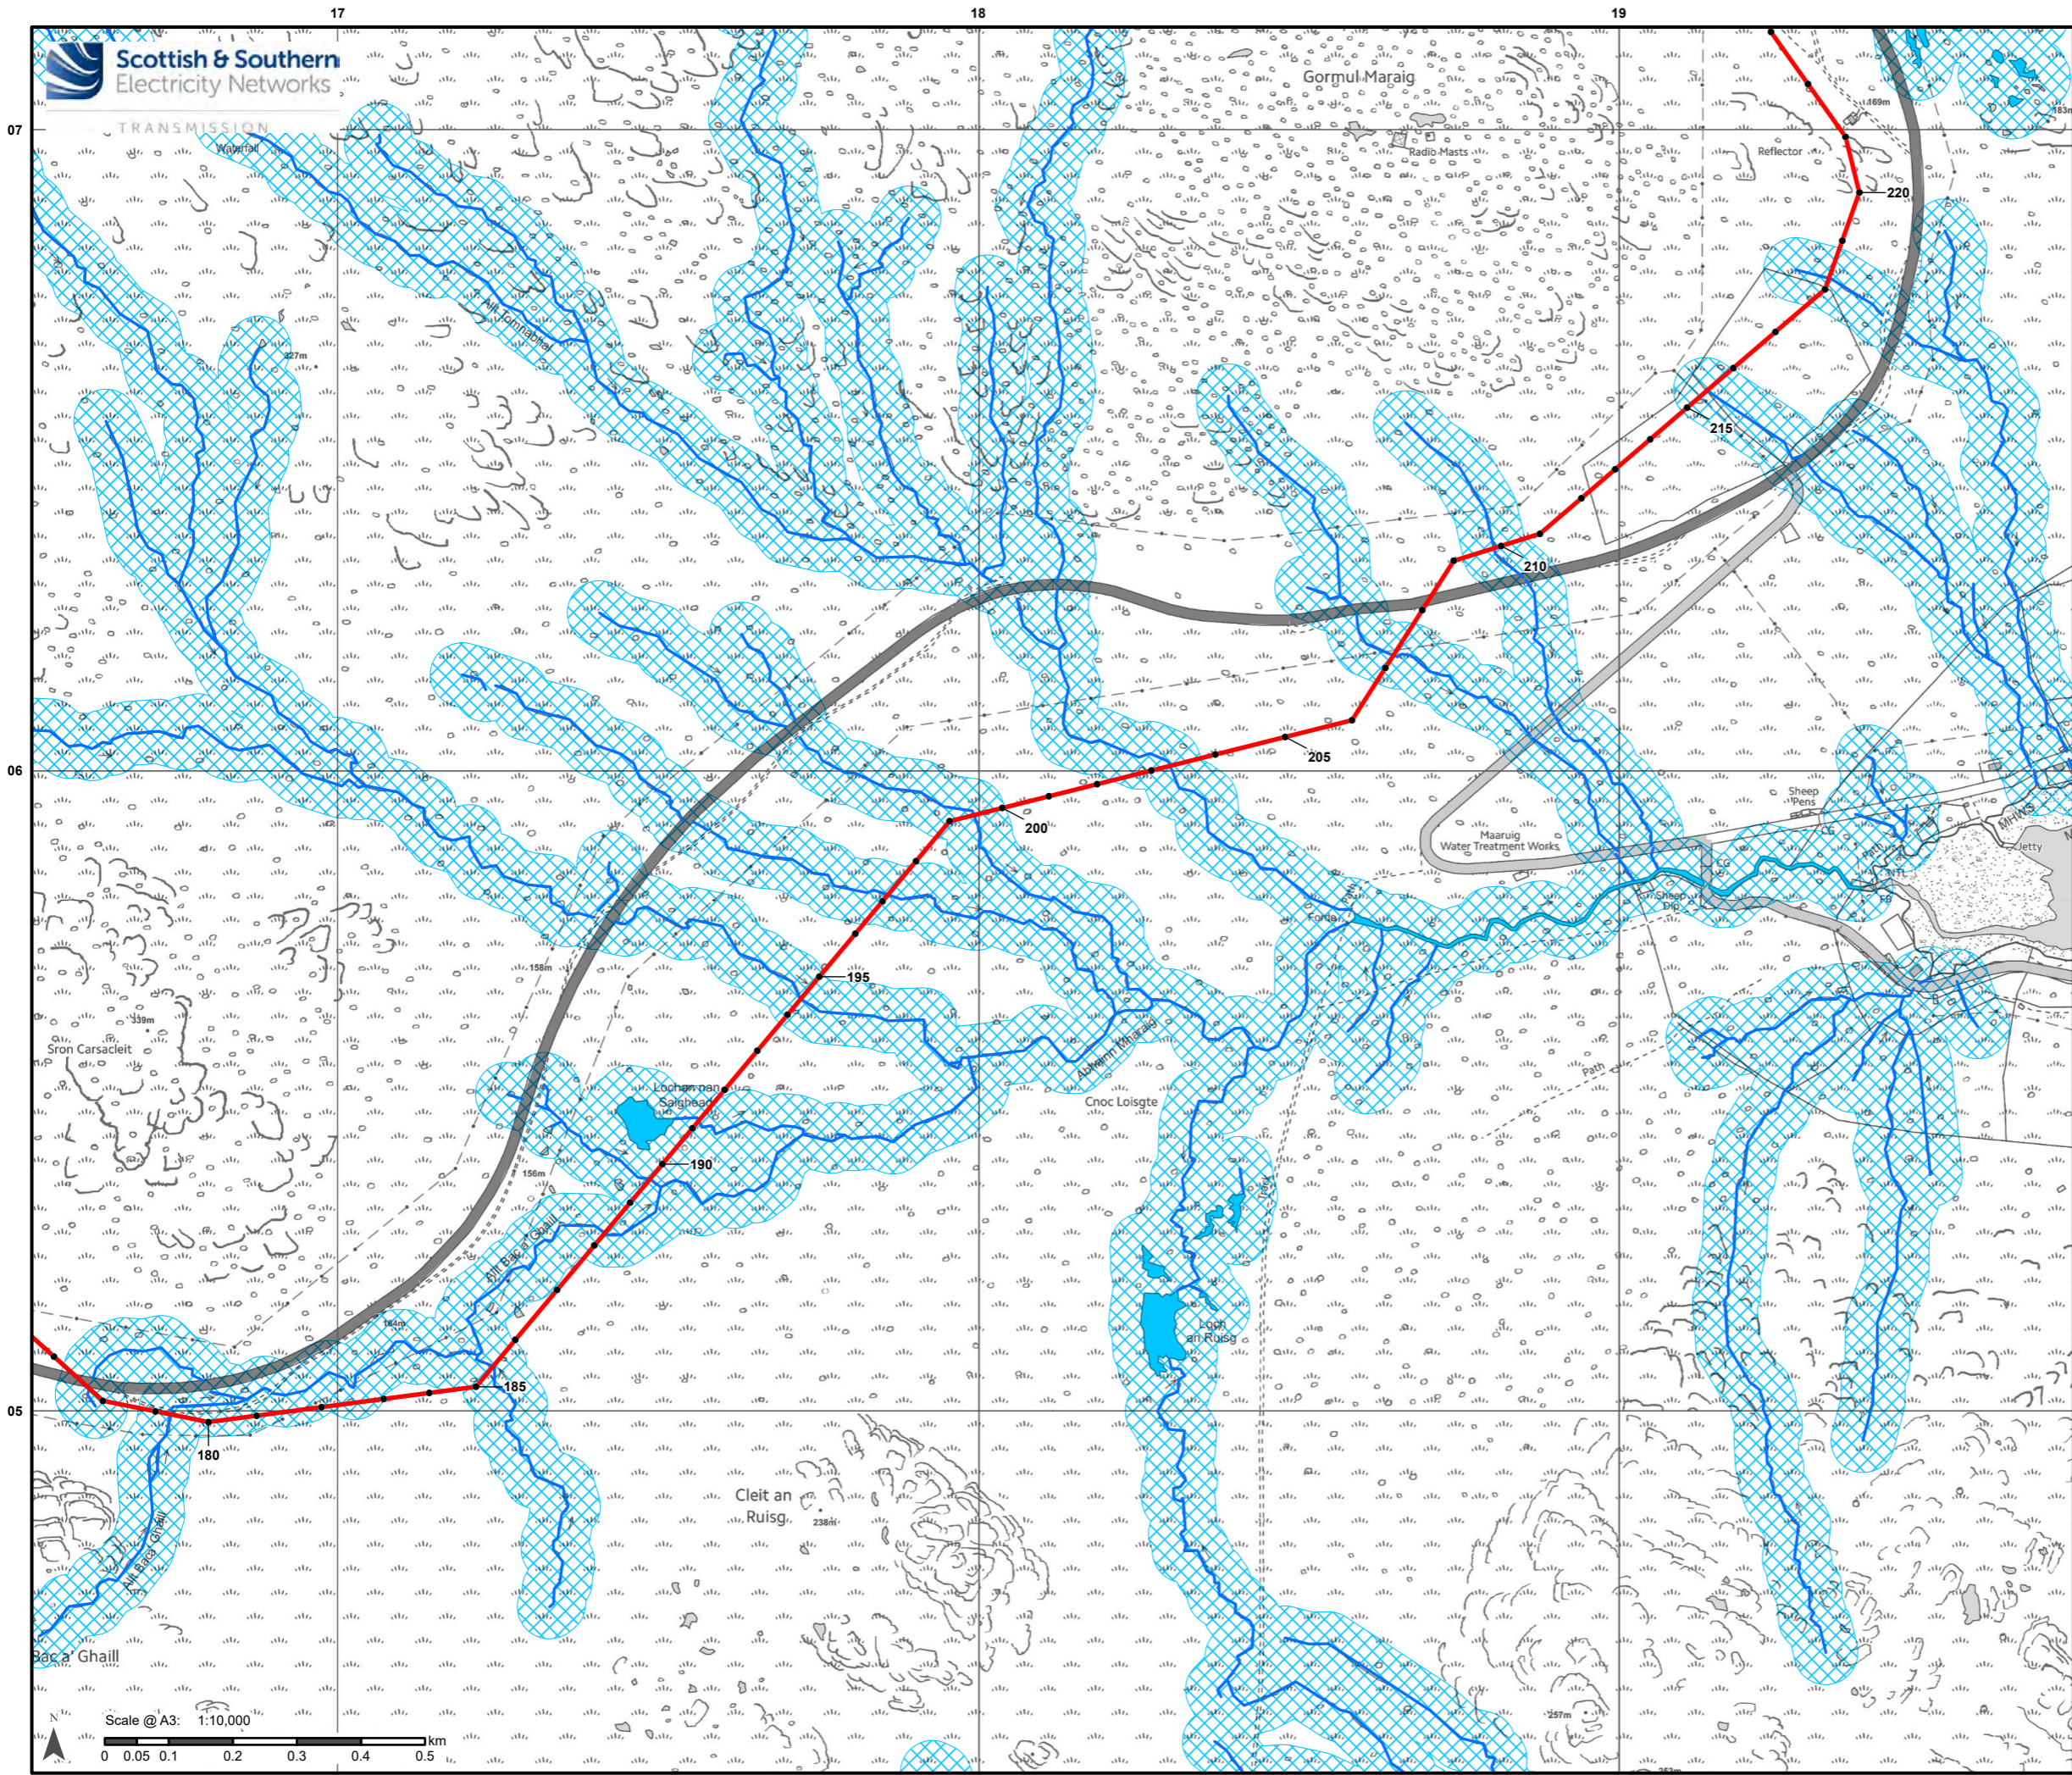

**Legend**

- Proposed Alignment
- Indicative Pole Location
- Watercourse
- Waterbody
- Watercourse/-body 50 m Buffer

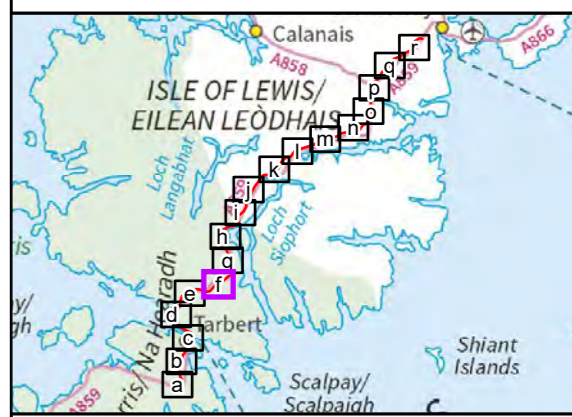


Reproduced by permission of Ordnance Survey on behalf of HMSO.  
Crown copyright and database right 2022 all rights reserved.  
Ordnance Survey Licence number 0100022432.

Project No: LT0245  
Project: Harris to Stornoway 132 kV OHL Replacement


Title:  
Figure 10.1f:  
Surface Water Features

Drawn by: AB Date: 27/09/2022

Drawing: R162\_11469\_001\_Fig10-1\_SurfaceWaterFeatures\_D

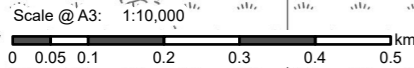




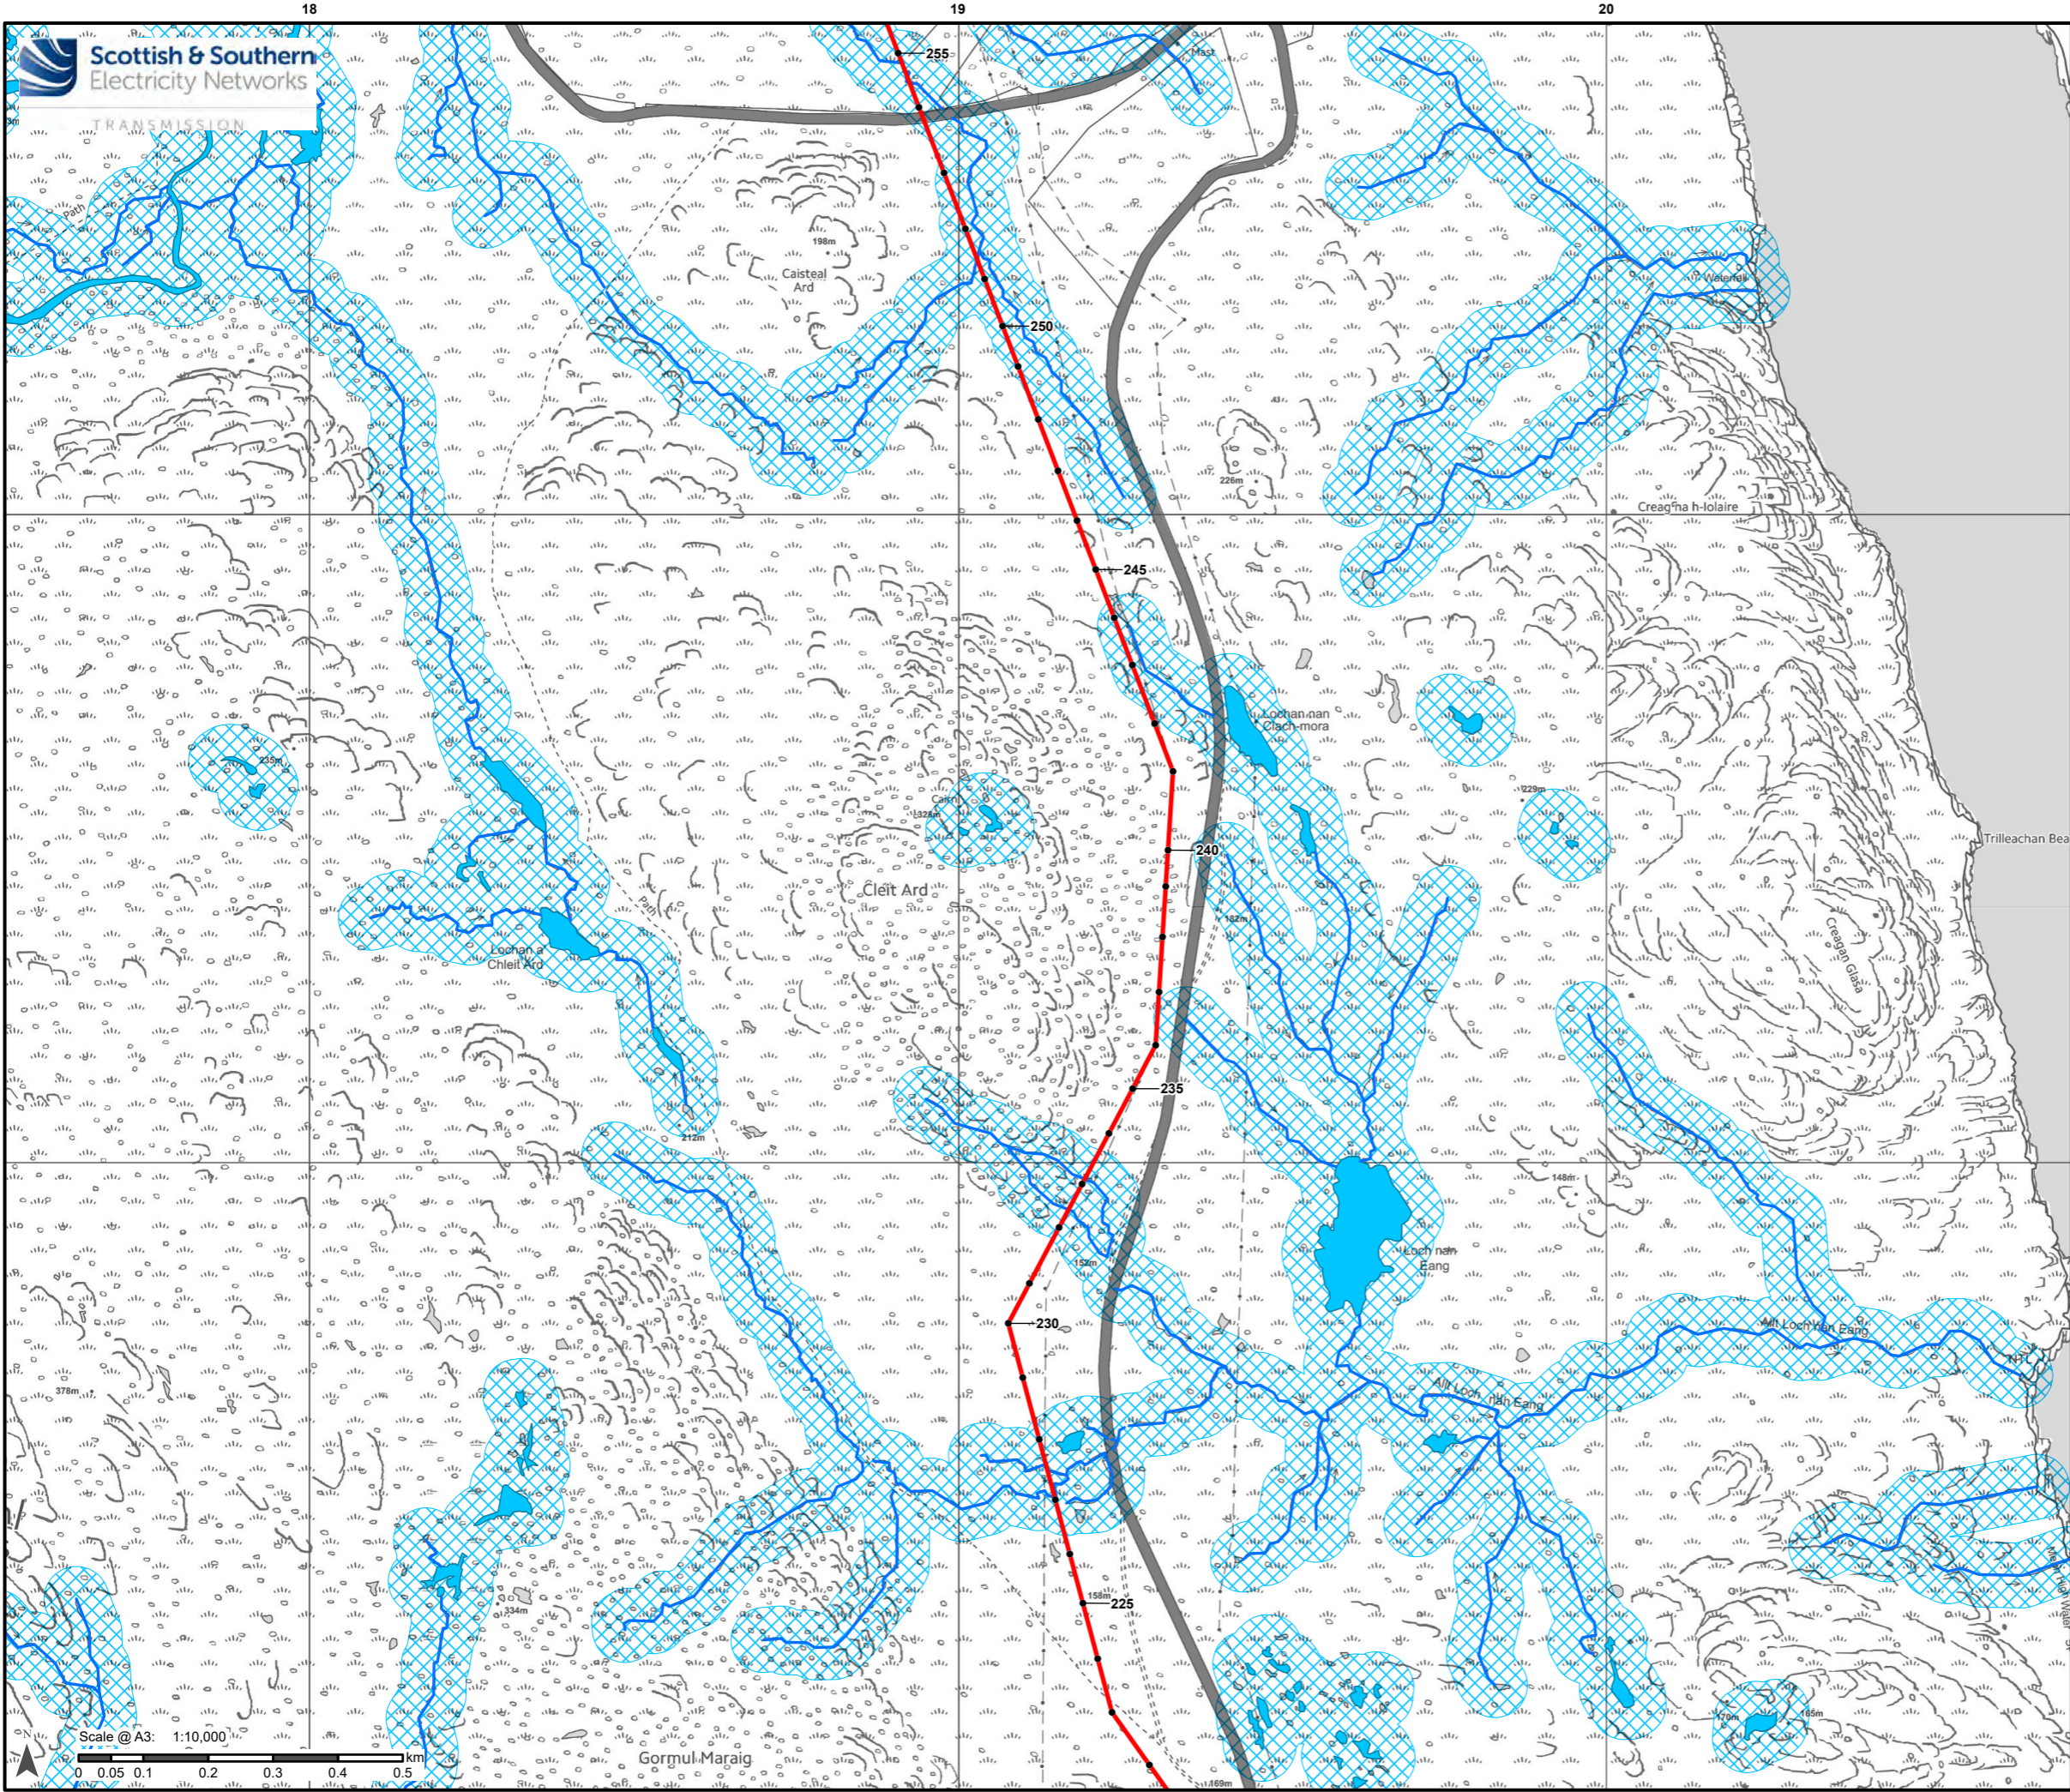

**Legend**

- Proposed Alignment
- Indicative Pole Location
- Watercourse
- Waterbody
- Watercourse/-body 50 m Buffer

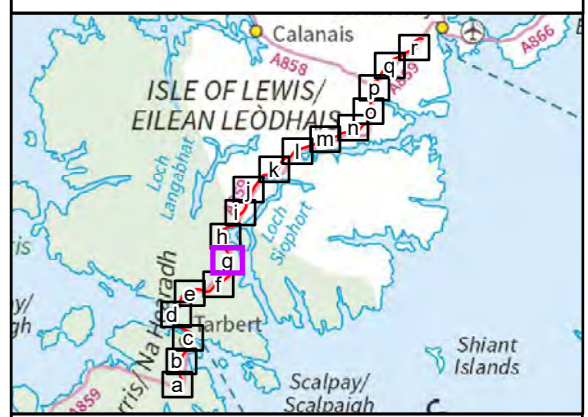

Reproduced by permission of Ordnance Survey on behalf of HMSO.  
 Crown copyright and database right 2022 all rights reserved.  
 Ordnance Survey Licence number 0100022432.


Project No: LT0245  
 Project: Harris to Stornoway 132 kV OHL Replacement

Title: Figure 10.1g:  
 Surface Water Features

Drawn by: AB Date: 27/09/2022

Drawing: R162\_11469\_001\_Fig10-1\_SurfaceWaterFeatures\_D



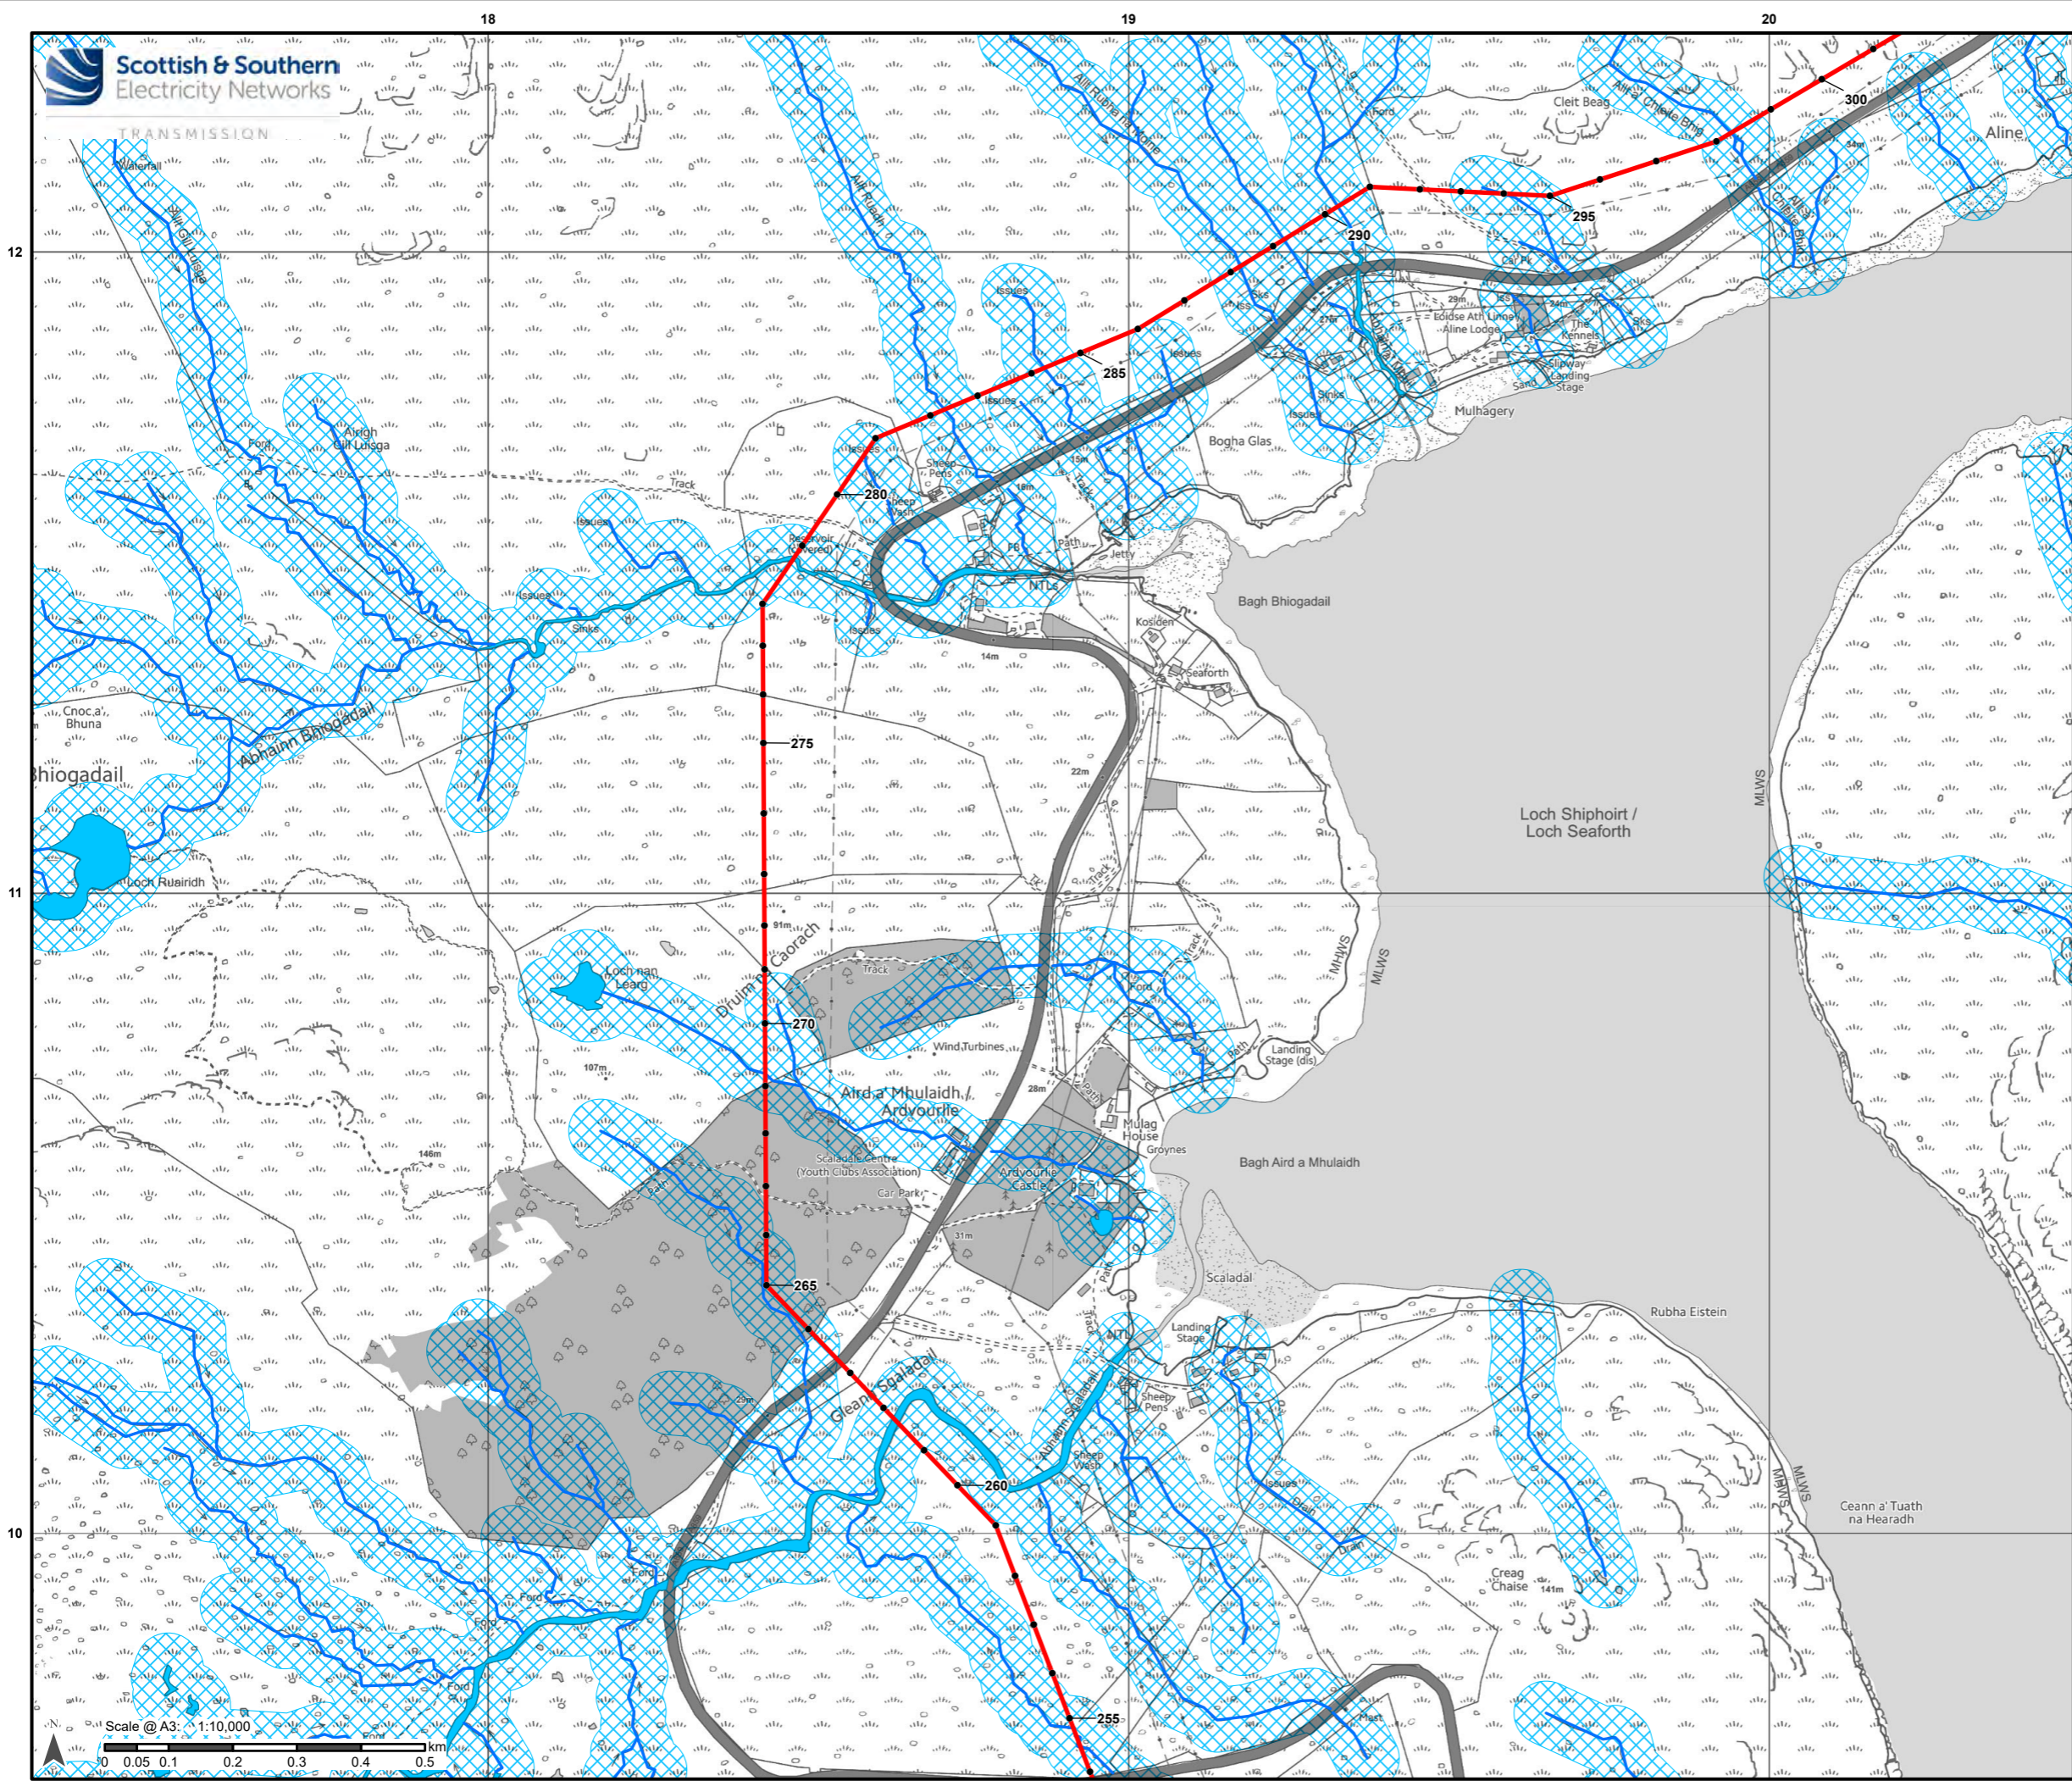

**Legend**

- Proposed Alignment
- Indicative Pole Location
- Watercourse
- Waterbody
- Watercourse/-body 50 m Buffer



Reproduced by permission of Ordnance Survey on behalf of HMSO.  
Crown copyright and database right 2022 all rights reserved.  
Ordnance Survey Licence number 0100022432.


Project No: LT0245  
Project: Harris to Stornoway 132 kV OHL Replacement

Title:  
Figure 10.1h:  
Surface Water Features

Drawn by: AB Date: 27/09/2022


Drawing: R162\_11469\_001\_Fig10-1\_SurfaceWaterFeatures\_D



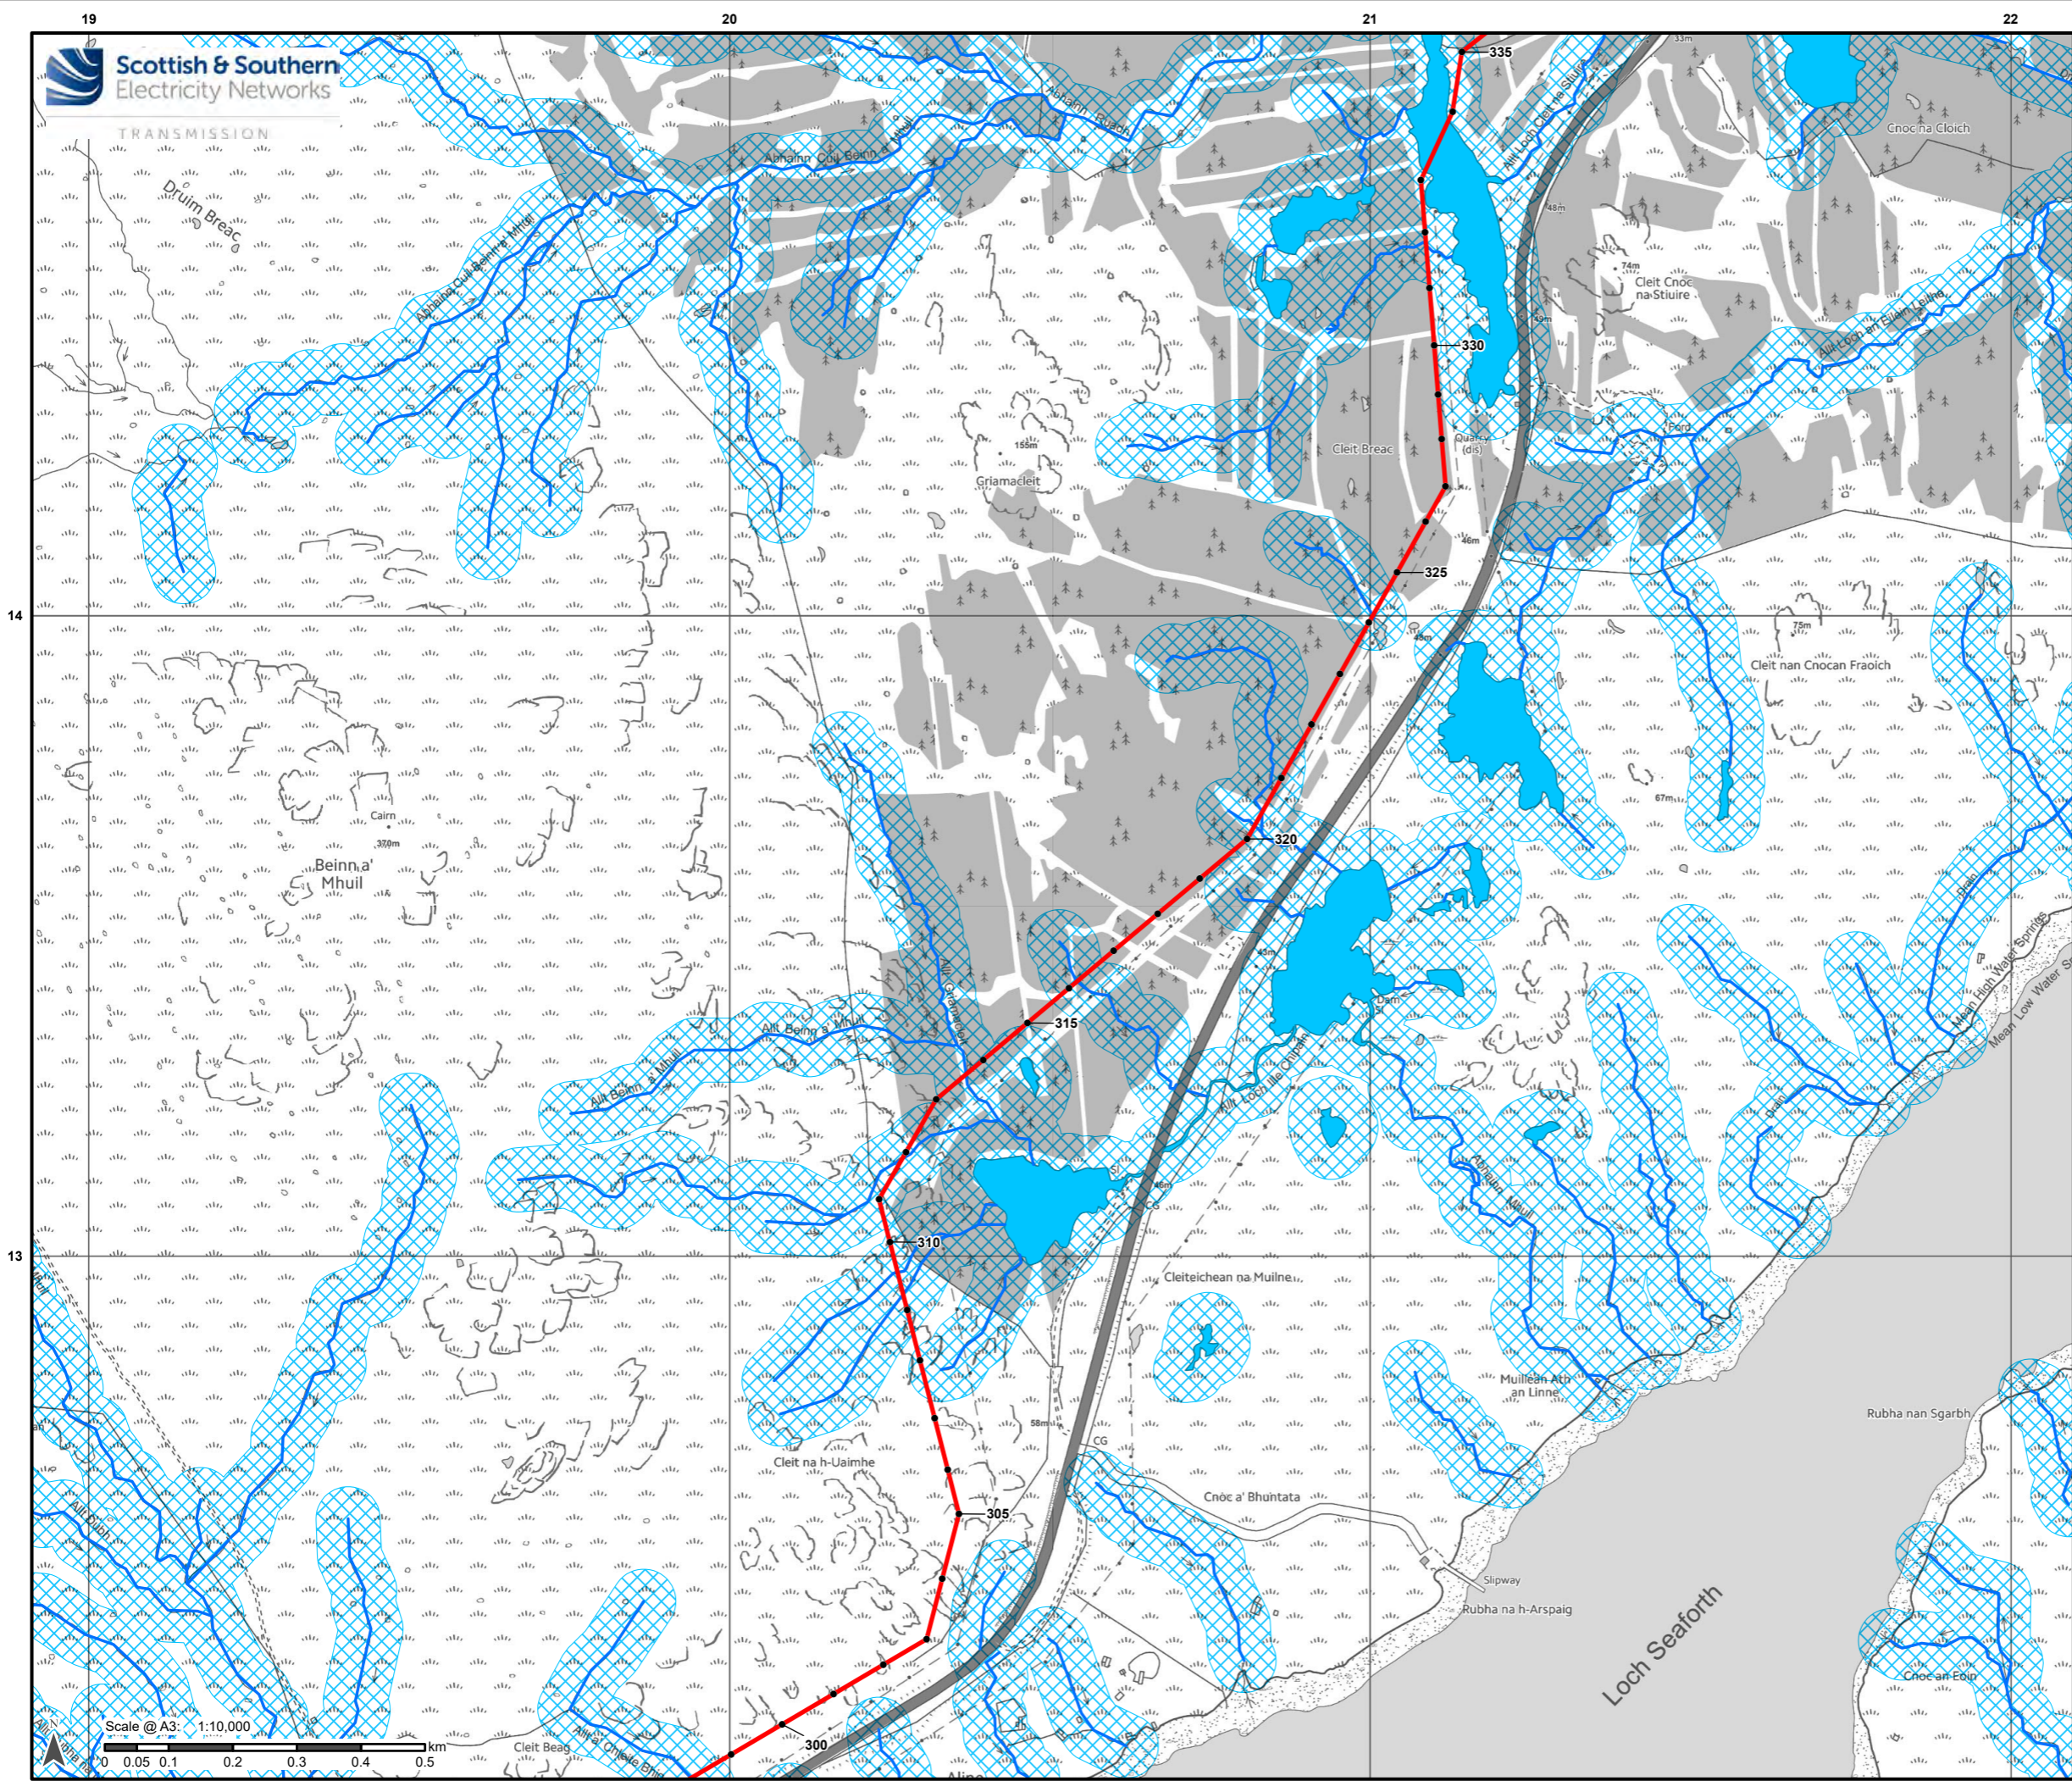

**Legend**

- Proposed Alignment
- Indicative Pole Location
- Watercourse
- Waterbody
- Watercourse/-body 50 m Buffer

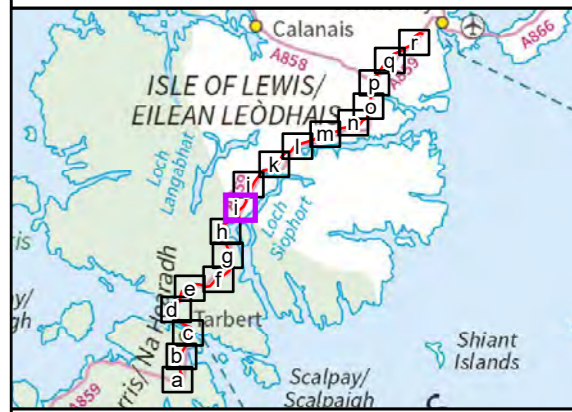

Reproduced by permission of Ordnance Survey on behalf of HMSO.  
Crown copyright and database right 2022 all rights reserved.  
Ordnance Survey Licence number 0100022432.

Project No: LT0245  
Project: Harris to Stornoway 132 kV OHL Replacement

Title:  
Figure 10.1i:  
Surface Water Features

Drawn by: AB Date: 27/09/2022

Drawing: R162\_11469\_001\_Fig10-1\_SurfaceWaterFeatures\_D







