


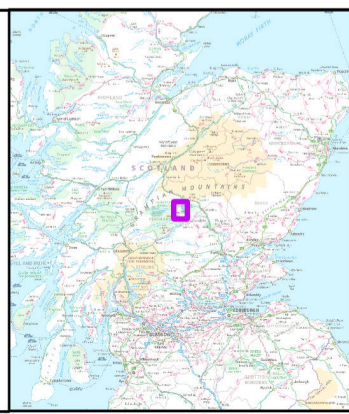

Legend
 Site Boundary




Reproduced by permission of Ordnance Survey on behalf of HMSO.
 Crown copyright and database right 2026 all rights reserved.
 Ordnance Survey Licence number AC0000813445.
 SSSEN Transmission take no responsibility for the release or accuracy of latest version Basemaps from Ordnance Survey

Project No: LT000307
 Project: Kinardochoy to Errochty Underground Cable Compound, Junction and Track Works

Title:
 Figure 1.1 : Site Location

Drawn by: RD/MFT/LM Date: 30/03/2026

Drawing:1620015366_002-RAM-MA-ZZ-00055-Figure1.1SiteLocation_09

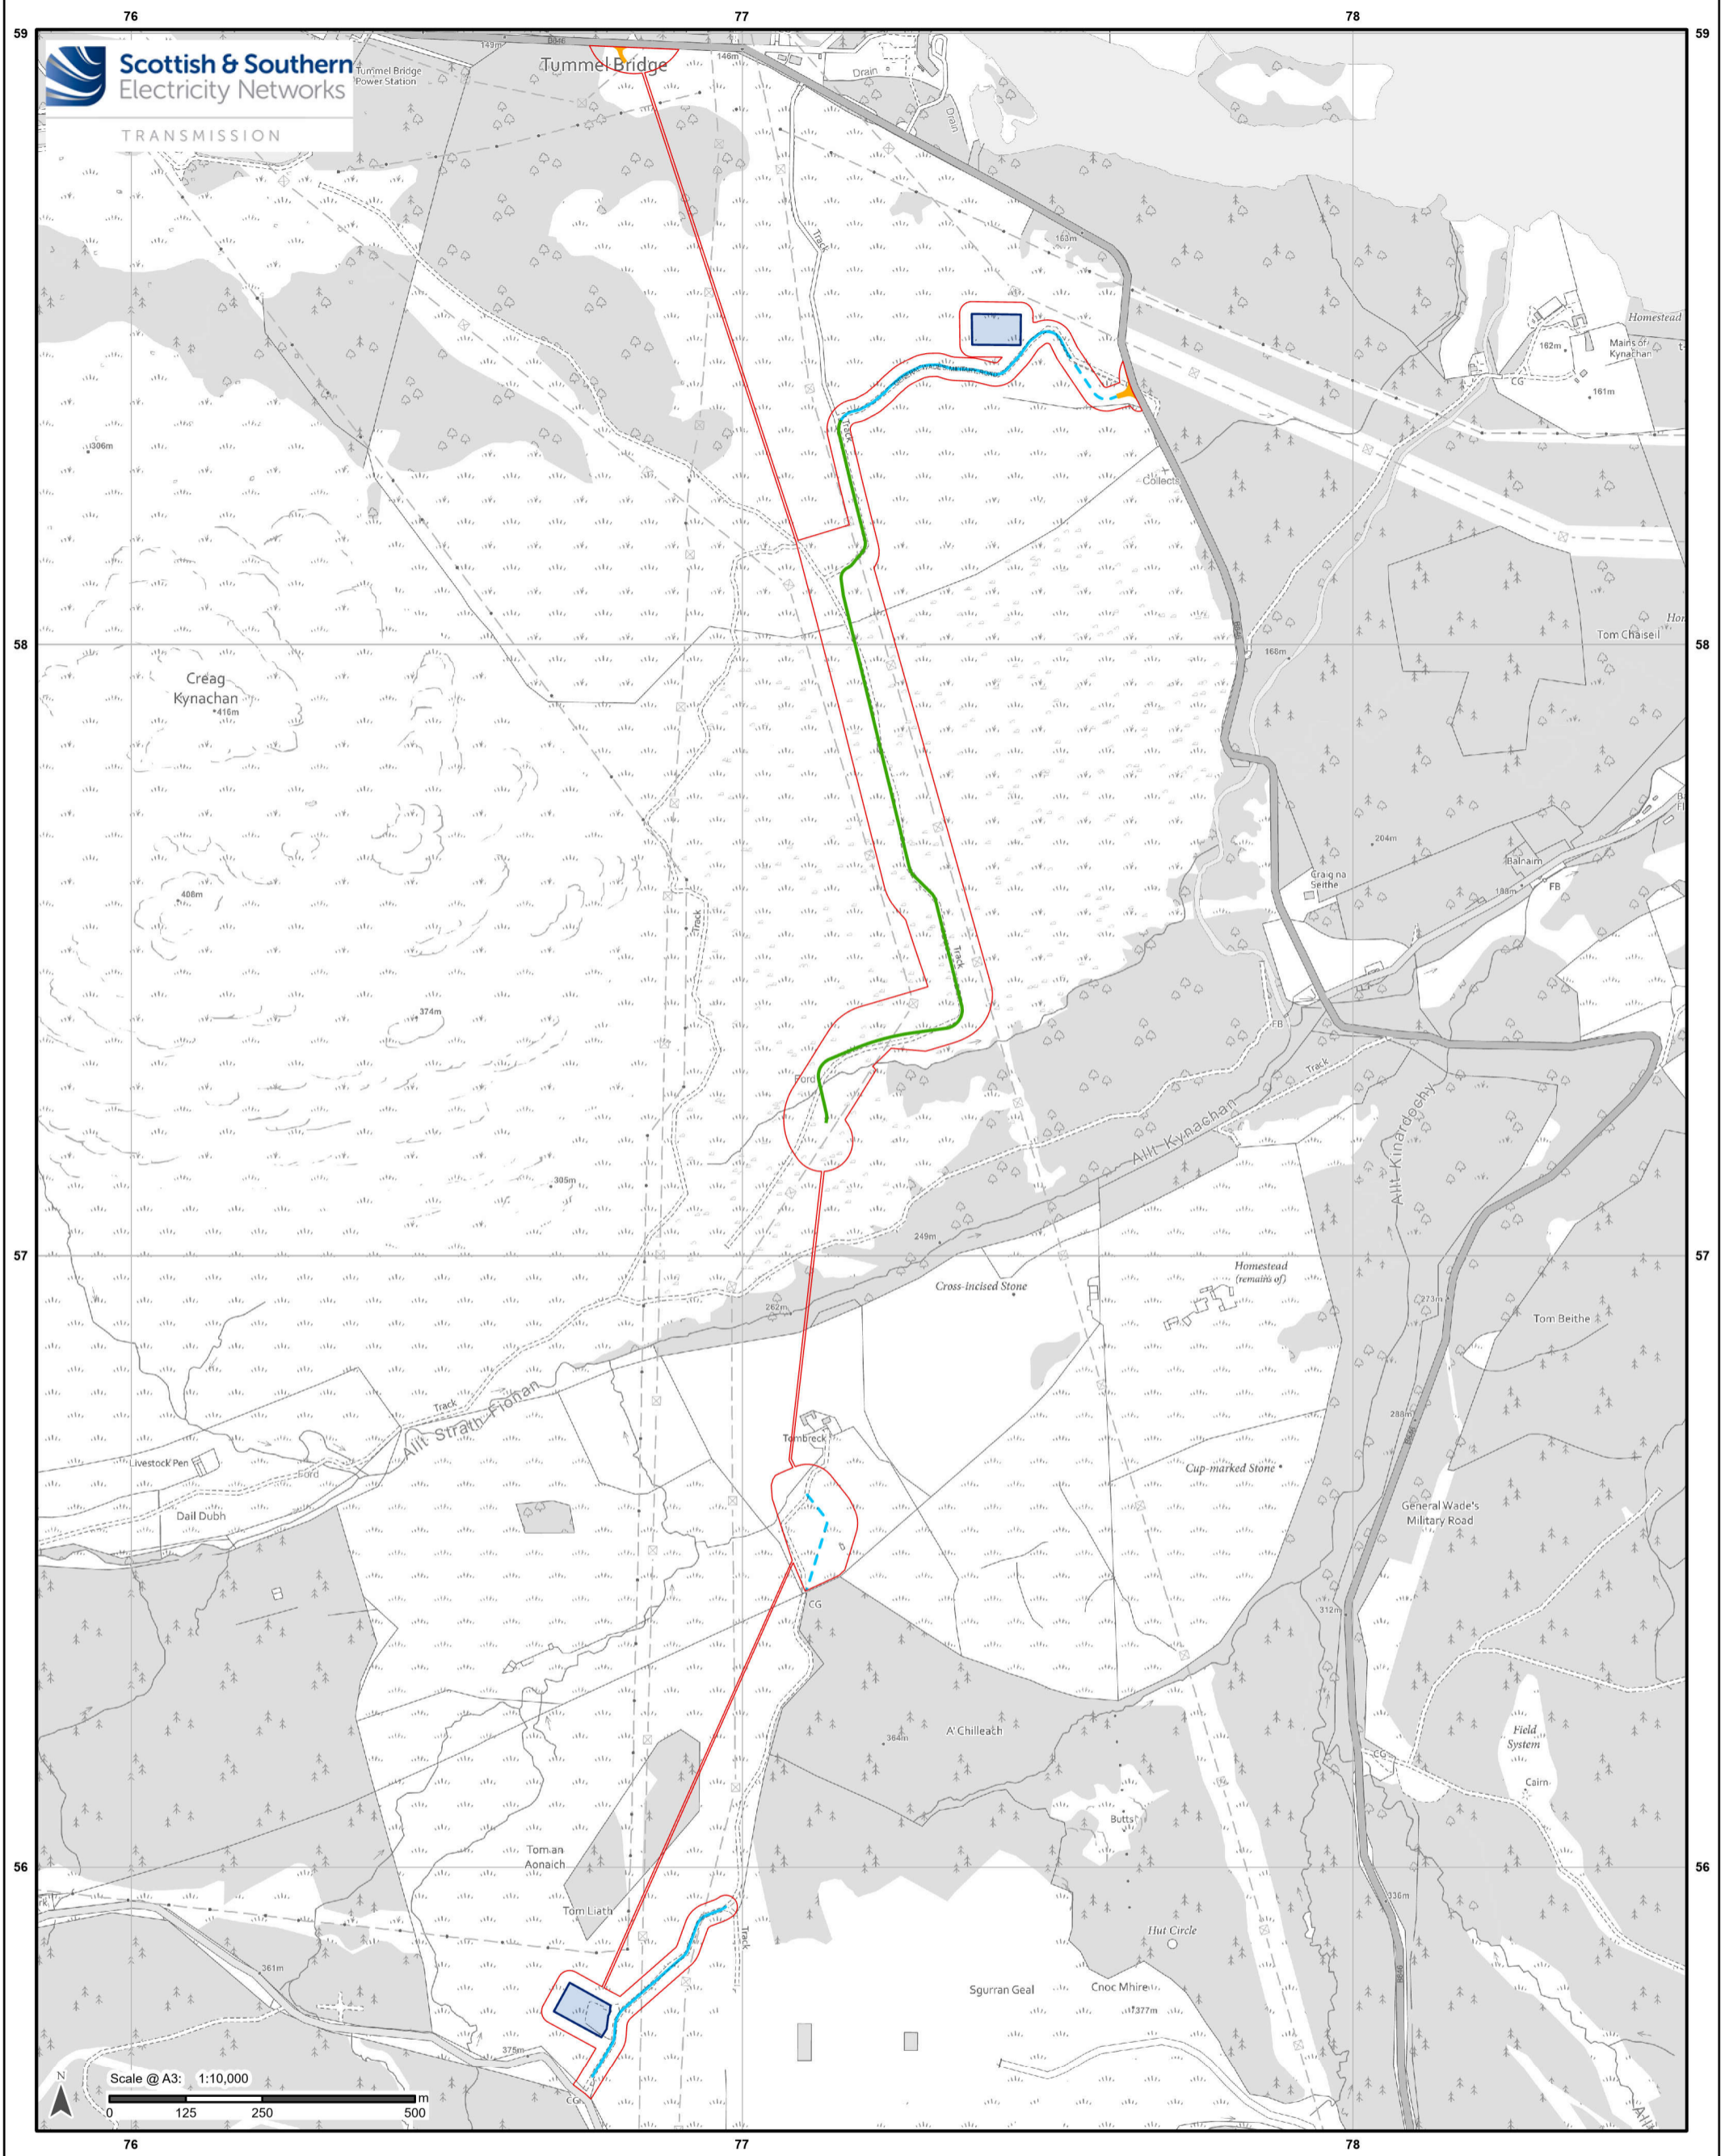

Legend

- Site Boundary
- Permanent Access Track
- Existing Track Upgrade
- Temporary Access Track
- Temporary Bellmouth
- Temporary Construction Compound



Reproduced by permission of Ordnance Survey on behalf of HMSO. Crown copyright and database right 2025 all rights reserved. Ordnance Survey Licence number AC0000813445. SSEN Transmission take no responsibility for the release or accuracy of latest version Basemaps from Ordnance Survey	
Project No: LT000307	
Project: Kinardochy to Errochty Underground Cable Compound, Junction and Track Works	
Title: Figure 2.1 : Proposed Development	
Drawn by: RD/MFT/LM	Date: 27/03/2026
Drawing:1620015366_002-RAM-MA-ZZ-00056-Figure1.2SiteLayout_13	