

© Crown copyright (and database rights) 2023 OS 100018971. You are permitted to use this data solely to enable you to respond to, or interact with, the organisation that provided you with the data. You are not permitted to copy, sublicense, distribute or sell any of this data to third parties in any form.

PHASING KEY:

Drainage Improvement Works

Phase 1 - Drainage works including kerb replacement and tree cutting of overhanging branches - 24/04/2023 - 2 weeks to be carried out under temporary traffic signals Monday - Friday.

Carriageway Resurfacing

Phase 2 - B846 From Weem Parish Church to C447 Junction - 16/05/2023 for 1 week the works will be carried out under a road closure between 9am and 3.30pm, Monday to Friday.

Phase 3 - B846 From C447 Junction to Taybridge Terrace - 22/05/2023 for 1 week the works will be carried out under a road closure between 9am and 3.30pm, Monday to Friday.

Official diversion route via: Aberfeldy - A827 - A9 - B8019 - Garry Bridge - Tummel Bridge - B846 - Weem and vice versa.

Suffix	Revision Details	by	Approved	Date
AMENDMENTS				




B 846 Weem to Taybridge Terrace
Carriageway Resurfacing
Work Phasing Plan

Executive Director - B. Renton BA Hons

Drawn by: LG
Checked by: RG
Approved by:
Date: 11/04/2023

NTS@A4
3292753
3292753_01

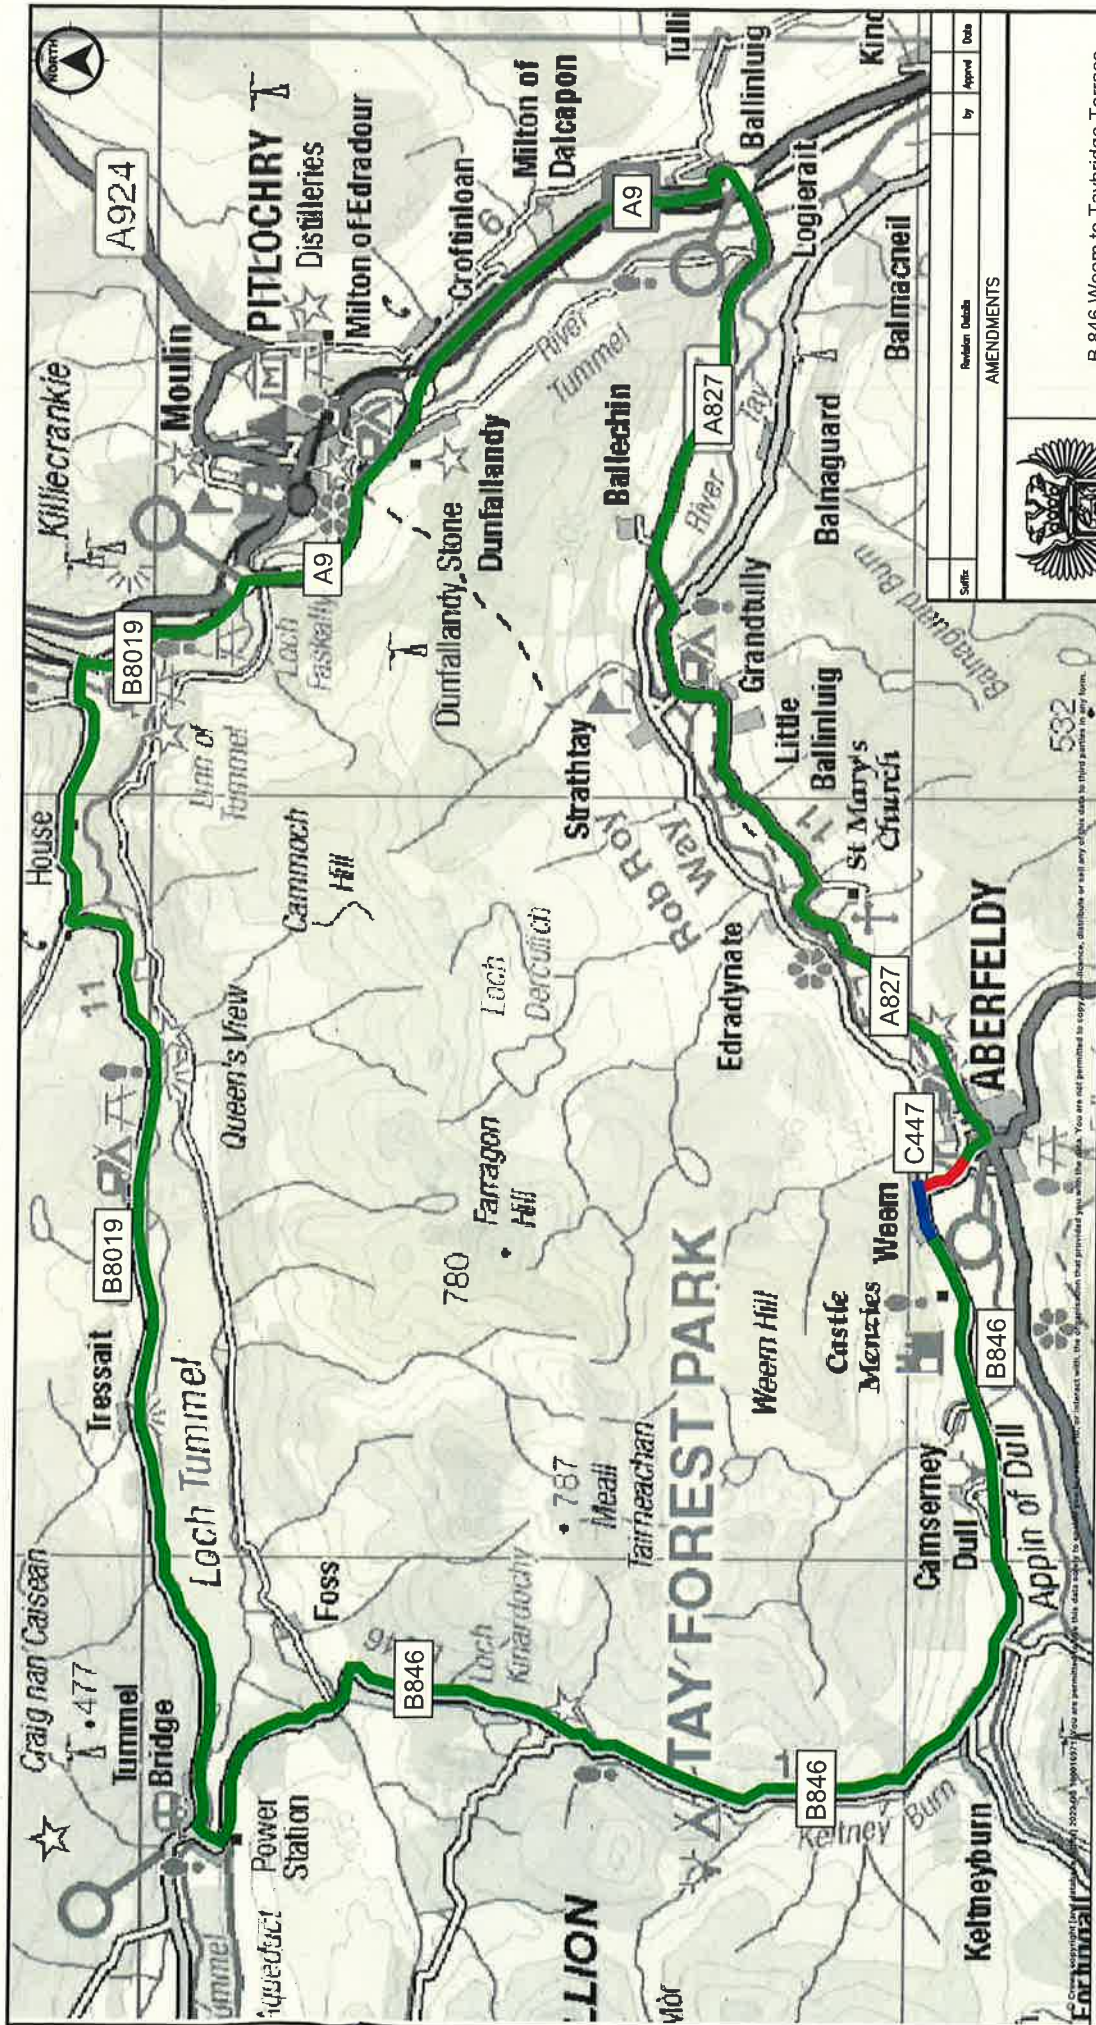

KEY:

- Phase 1 - Drainage works including branch cutting - 24/04/2023 - 2 weeks to be carried out under temporary traffic signals Monday - Friday.
- Phase 2 - B846 Carriageway Resurfacing - 16/05/2023 for 1 week the works will be carried out under a road closure between 9am and 3.30pm. The works will be taking place from Monday to Friday.
- Phase 3 - B846 Carriageway Resurfacing - 22/05/2023 for 1 week the works will be carried out under a road closure between 9am and 3.30pm. The works will be taking place from Monday to Friday.
- Official diversion route via: Aberfeldy - A827 - A9 - B8019 - Garry Bridge - Tummel Bridge - B846 - Weem and vice versa.



PERTH & KINROSS COUNCIL
Communities

Drawn by: LG
Checked by: RG
Approved by:
Date: 11/04/2023

Executive Director - B.Renton BA Hons

Drawing Scale: NTS@A4
Project Code: 3292753
Drawing No: 3292753_02

Revision	Details	by	Approved	Date
AMENDMENTS				

B 846 Weem to Taybridge Terrace
Carriageway Resurfacing
Diversion Location Plan