

Indicative Planting Lists

Scrub Mix


Hawthorn *crataegus monogyna*
 Blackthorn *Prunus spinosa*
 Dog rose *Rosa canina*
 Bramble *Rubus fruitcosus*
 Broom *Cytisus scoparius*
 Buckthorn *Rhamnus catharticus*
 Dogwood *Cornus sanguinea*
 Gorse *Ulex europaeus*

Grassland Mix

Common Bent *Agrostis capillaris*
 Meadow Foxtail *Alopecurus pratensis*
 Sweet Vernal *Anthoxanthum odoratum*
 Crested Dogtail *Cynosurus cristatus*
 Chewings Fescue *Festuca rubra*
 Heather *Calluna vulgaris*
 Cotton Grass *Eriophorum angustifolium*

Mixed Woodland

Scots Pine *Pinus sylvestris*
 Douglas Fir *Pseudotsuga menziesii*
 Common Alder *Alnus glutinosa*
 Birch *Betula pendula*
 Field Maple *Acer campestre*
 Alder *Alnus glutinosa*
 Willow *Salix alba*
 Rowan *Sorbus aucuparia*
 Juniper *Juniperus communis*

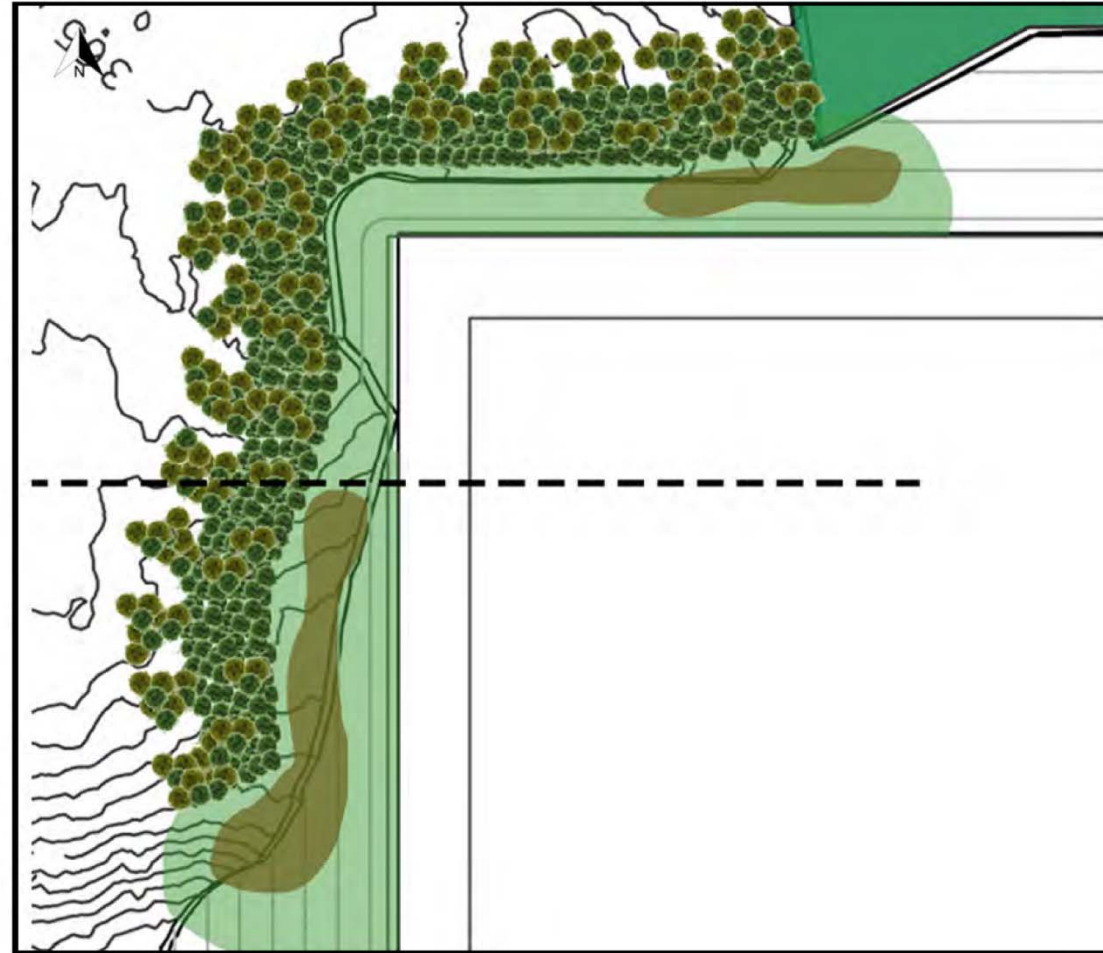

Key:

- Existing Coniferous Forestry
- Moorland Grass
- Proposed scrub habitat
- Proposed mixed woodland species
- Section Line

Landscape Concept Sketch

Side Elevation

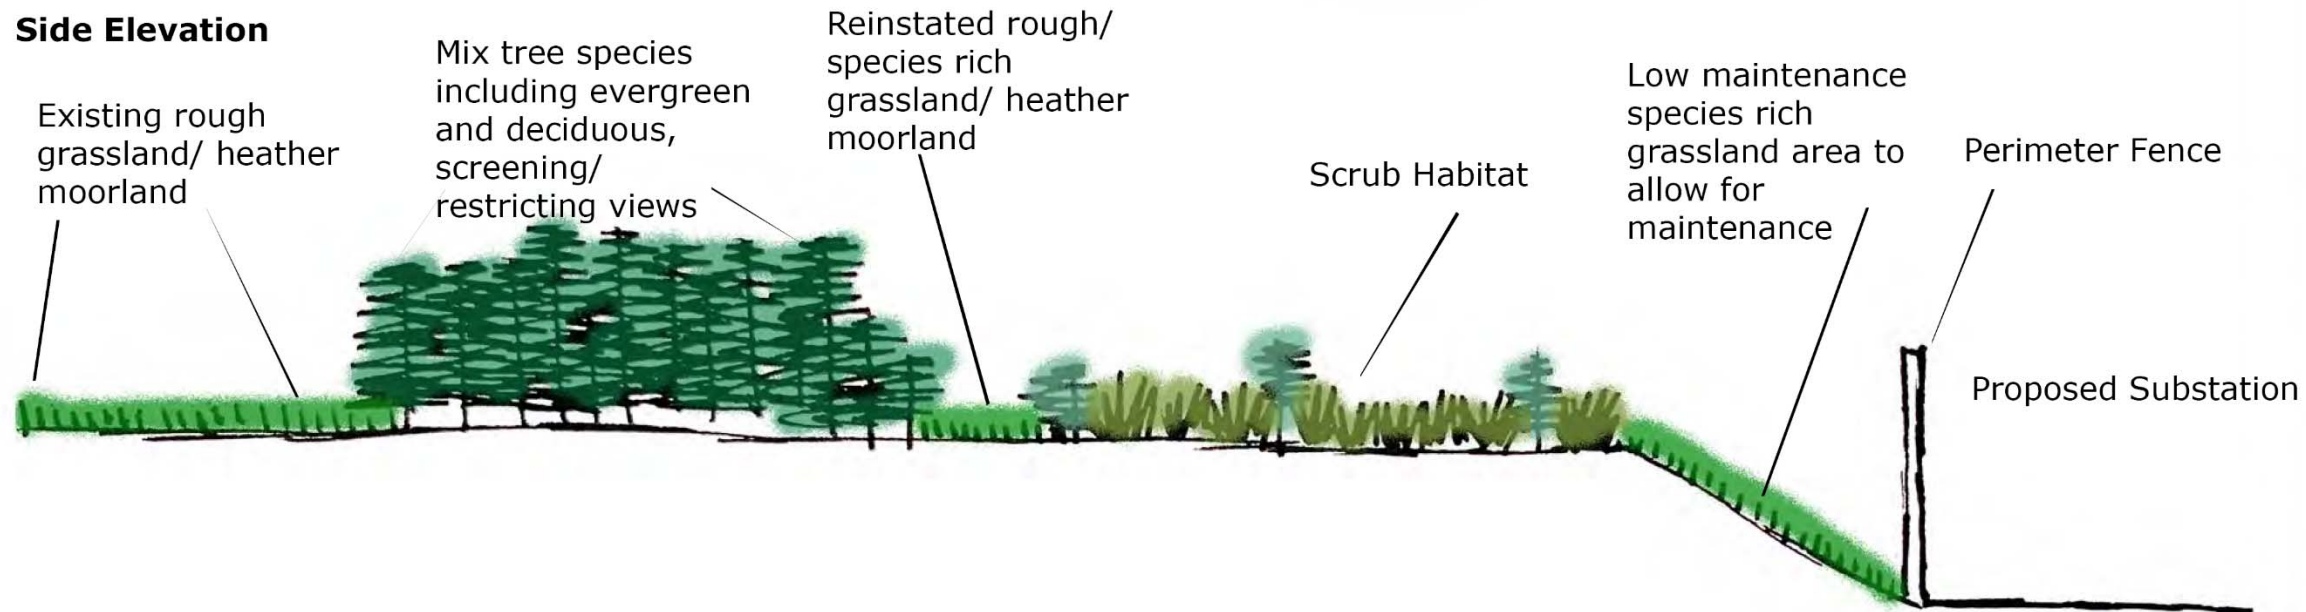


Figure Title:
Kinardochoy Preliminary Landscape Plan

Project Name:
Kinardochoy Substation

Project Number: 1700003966	Figure No: 1B
Date: April 2020	Prepared By: KL
Scale: NTS	Issue: A

Client:

