



REMEMBER - PERSONAL PROTECTION EQUIPMENT

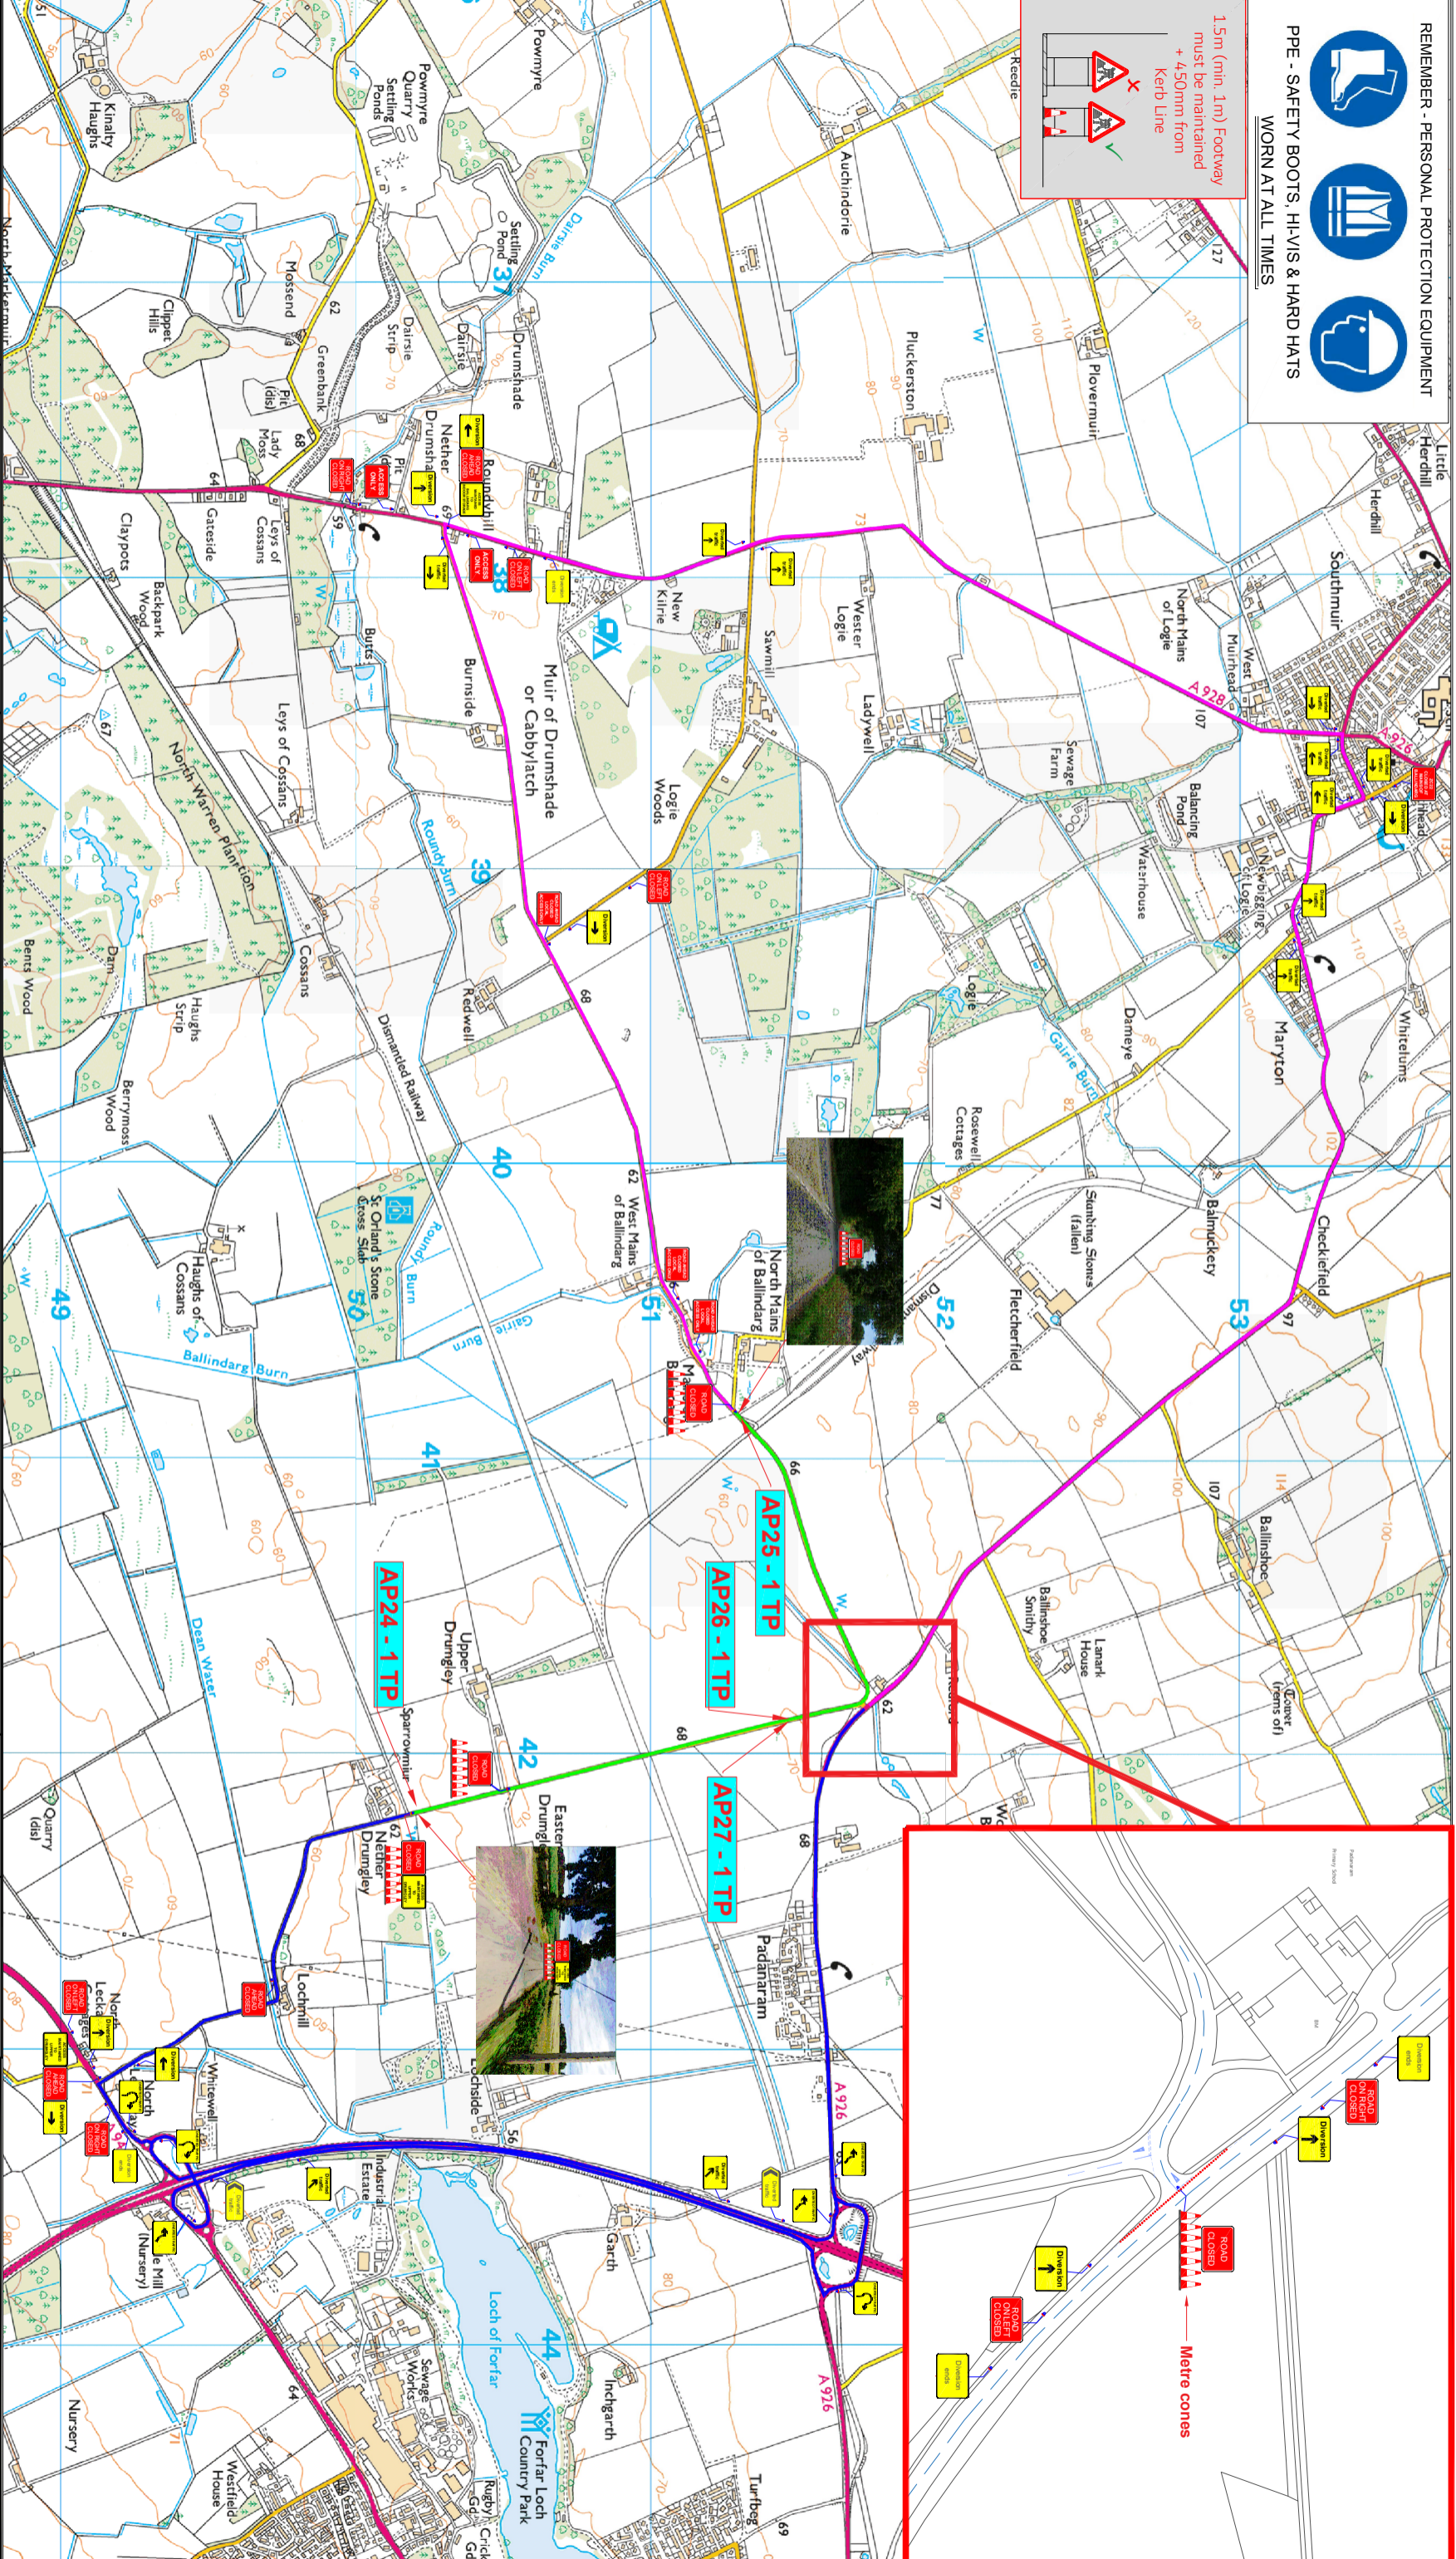

PPE - SAFETY BOOTS, HI-VIS & HARD HATS
WORN AT ALL TIMES

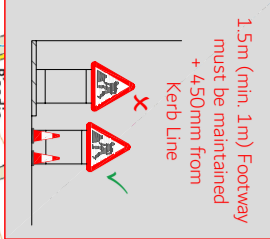

KEY :

- Sign Face
- Traffic Cone
- Closure Area

Design Parameters

Road Type	C - Class
Speed Limit	60 mph
Road Width	5.0 m approx
Longitudinal Safety Zone	N/A
Sideways Safety Zone	N/A
Taper Length (if applicable)	N/A
Remaining Road Width	N/A
Distance to First Sign	N/A

Client Details :

TM No. : TM000000

Traffic Management Proposal on behalf of Balfour Beatty

Site Details :

Address : Padanaram Forfar

Notes :

- Use Metre Cones
- All signs must have a minimum 2 x sandbags

No.	Revision	Date

Designed by: **Mike Clark** Date: **13.03.2026** Drawn by: **Mike Clark**

Checked by: **Mike Clark** Contraflow Manager: **Liam Ross** Scale: **N.T.S.**

Drawing No: **BB / Padanaram Forfar / LT455 / Days 7 & 8 / Sheet 2**

Road Speed

Permanent Signals Affected?	Y/N
Pedestrian Crossing Affected?	N
Bus Stop (s) Affected?	Y/N

CONTRAFLOW LTD

CONTRAFLOW LTD
1 WARDPARK ROAD
WARDPARK SOUTH INDUSTRIAL ESTATE
CUMBERNAULD G67 3EX
Tel. 01236 862 400
Fax. 01236 862 402

Setting the standard for safety, service & support

