


REMEMBER - PERSONAL PROTECTION EQUIPMENT

PPE - SAFETY BOOTS, HI-VIS & HARD HATS
WORN AT ALL TIMES



1.5m (min. 1m) Footway must be maintained + 450mm from Kerb Line

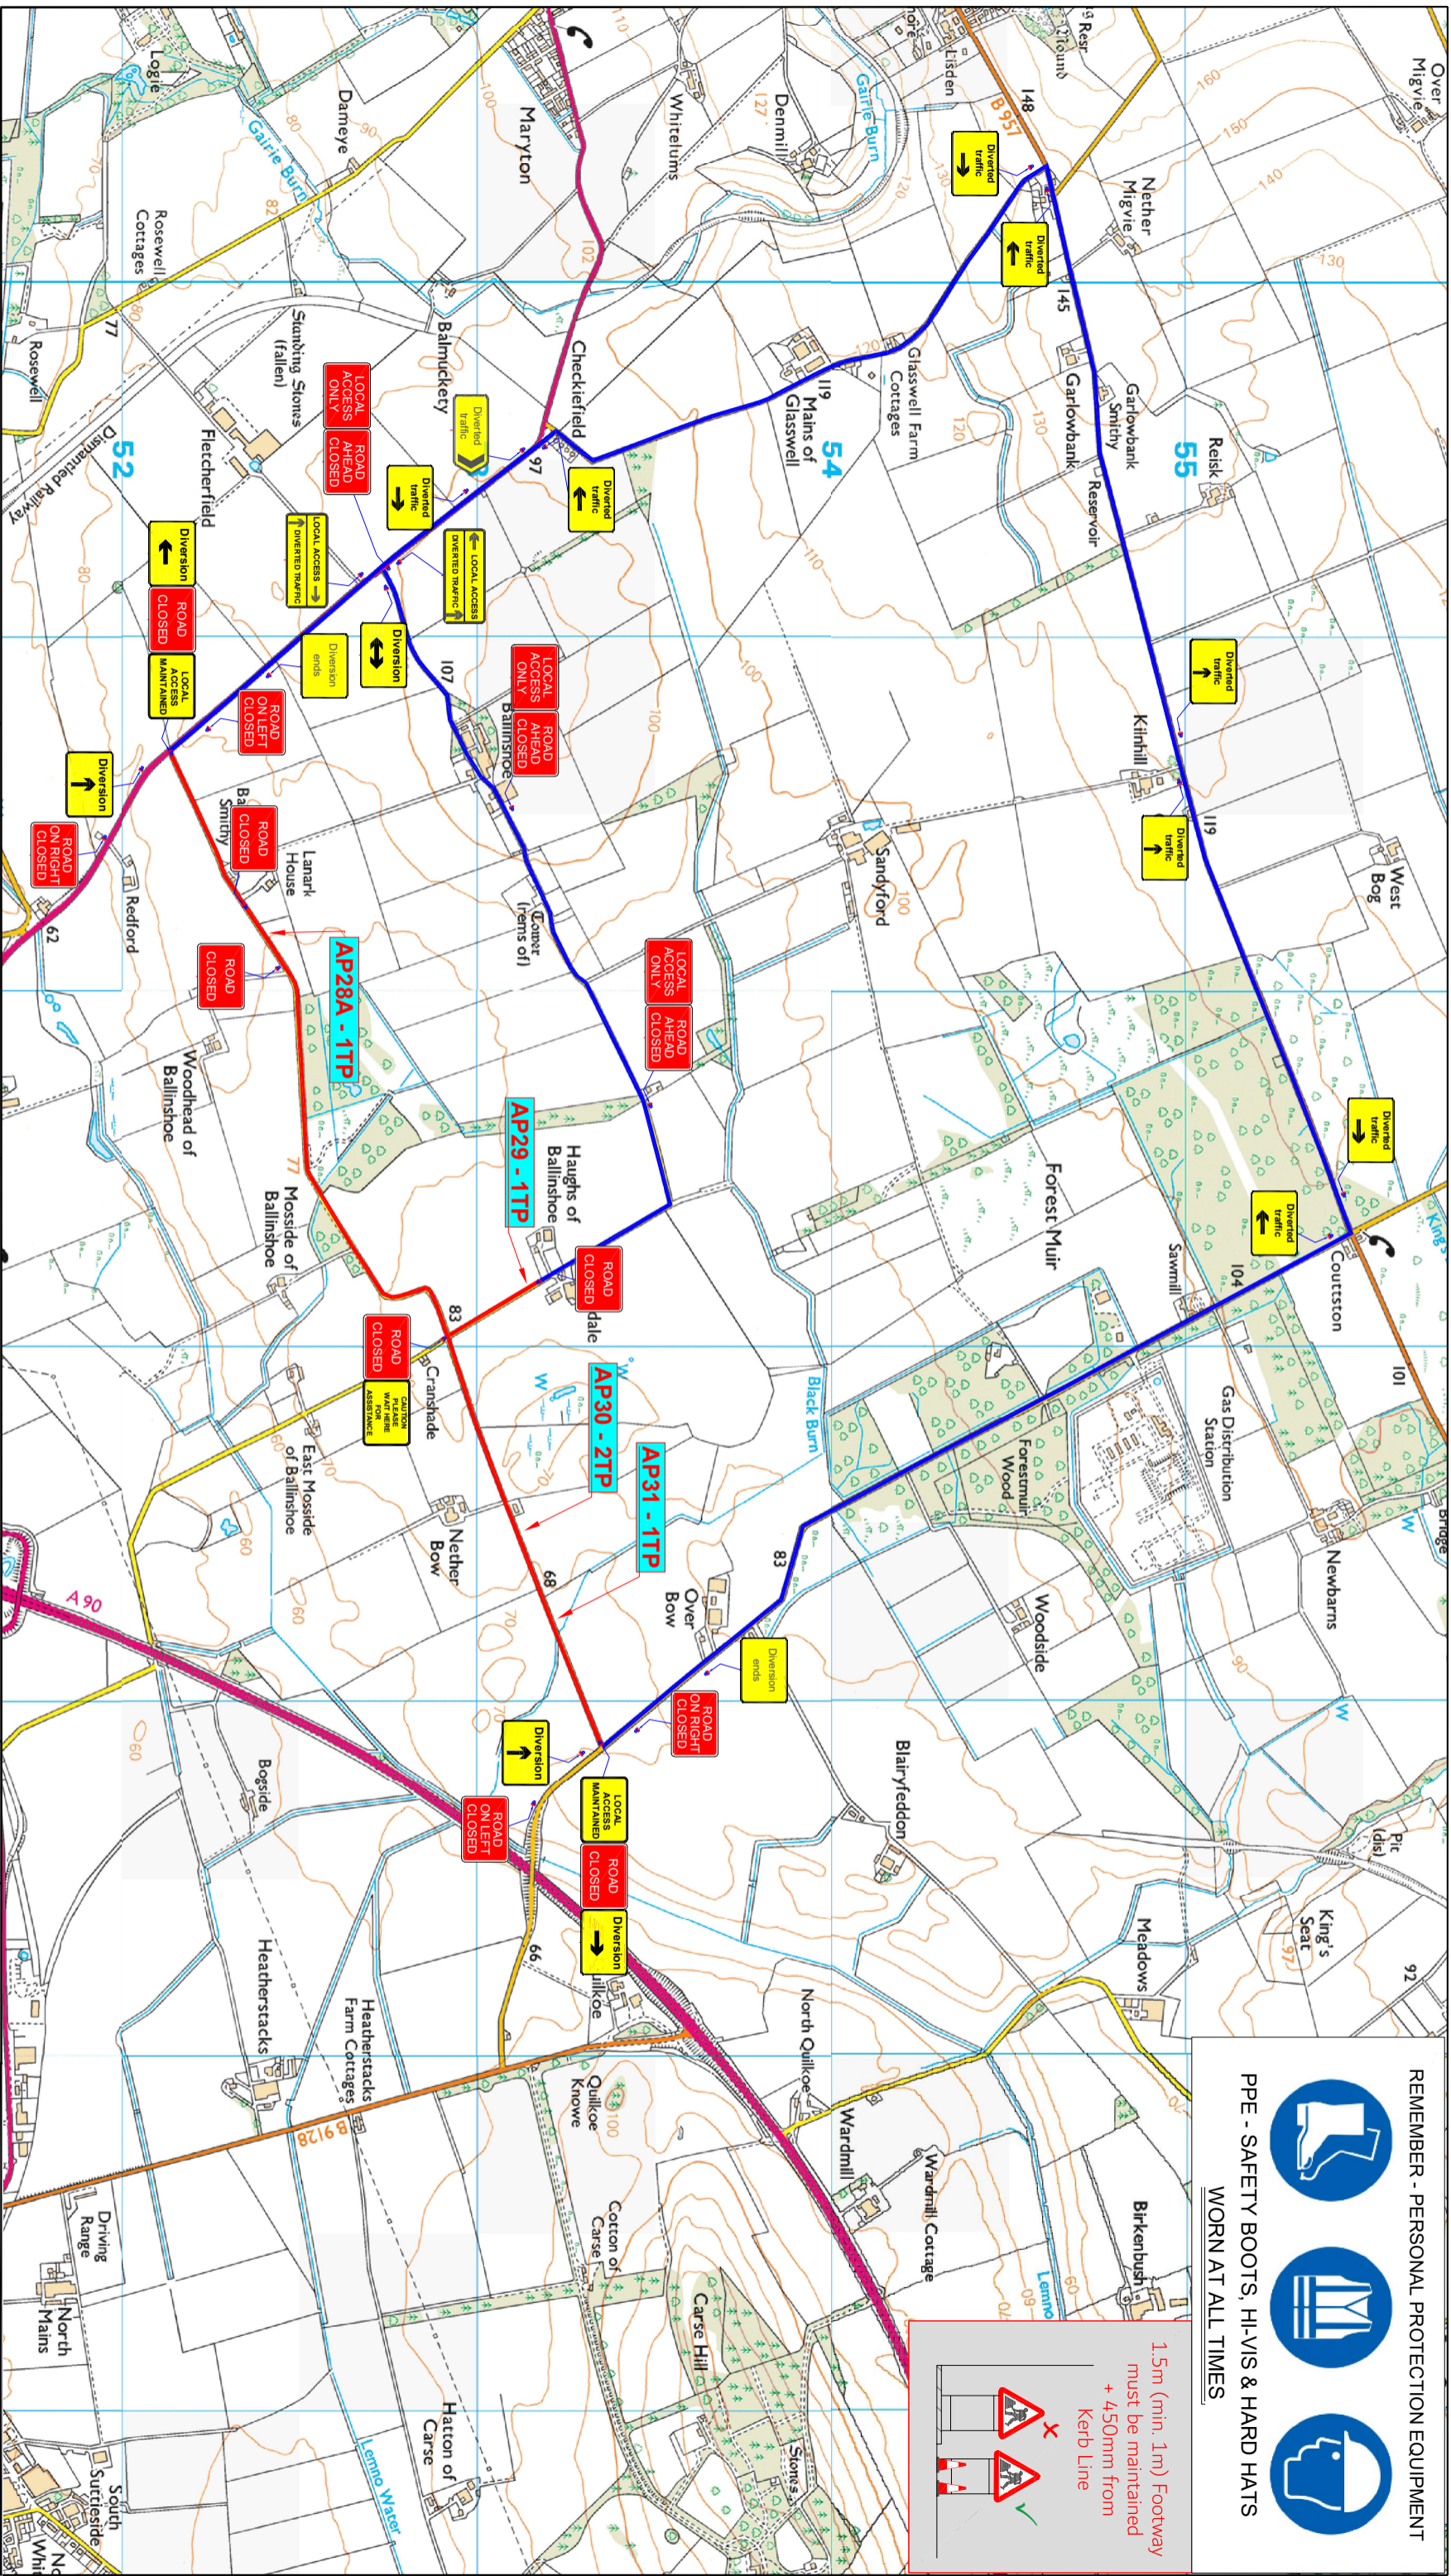

KEY :

- Sign Face
- Traffic Cone
- Working Area

Design Parameters	C - Class
Road Type	60 mph
Speed Limit	5.5 metres approx
Road Width	
Longitudinal Safety Zone	N/A
Sideways Safety Zone	N/A
Taper Length (if applicable)	N/A
Remaining Road Width	N/A
Distance to First Sign	N/A

TM No. : TM000000

Client Details :
Traffic Management Proposal on behalf of Balfour Beatty

Site Details :
Address : Padanaram Forfar
Sites : **AP28a, 29, 30 & 31**

Notes :

1. Use metre cones
2. All signs must have a minimum 1 x sandbag

Designed by:	Mike Clark	Date:	13.03.2026	Drawn by:	Mike Clark
Checked by:	Mike Clark	Contractor Manager:	Liam Ross	Scale:	N.T.S.
Drawing No.:	BB / Padanaram Forfar / LT455 / Day 1 & 2 / SHEET 2				
Road Speed					
Permanent Signals Affected?	Y/N				
Pedestrian Crossing Affected?	Y/N				
Bus Stop (s) Affected?	Y/N				

CONTRAFLOW LTD.

CONTRAFLOW LTD
1 WARDPARK ROAD
WARDPARK SOUTH INDUSTRIAL ESTATE
CUMBERNAULD G67 3EX
Tel. 01236 862 400
Fax. 01236 862 402

Setting the standard for safety, service & support