


- Refined Route**
- A1
 - B1.1
- Proposed Route**
- A1
 - B1.1

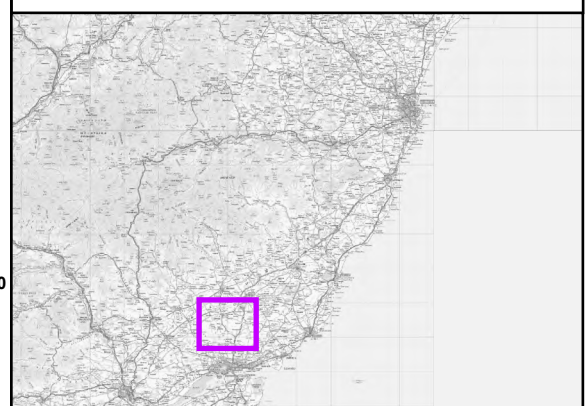


Reproduced by permission of Ordnance Survey on behalf of HMSO.
Crown copyright and database right 2024 all rights reserved.
Ordnance Survey Licence number 0100022432.

Project No: LT455
Project: Kintore to Tealing 400kV Overhead Line

Title:
Refined Route - Section A

Drawn by: HW
Date: 22/02/2024

Figure: 2.1

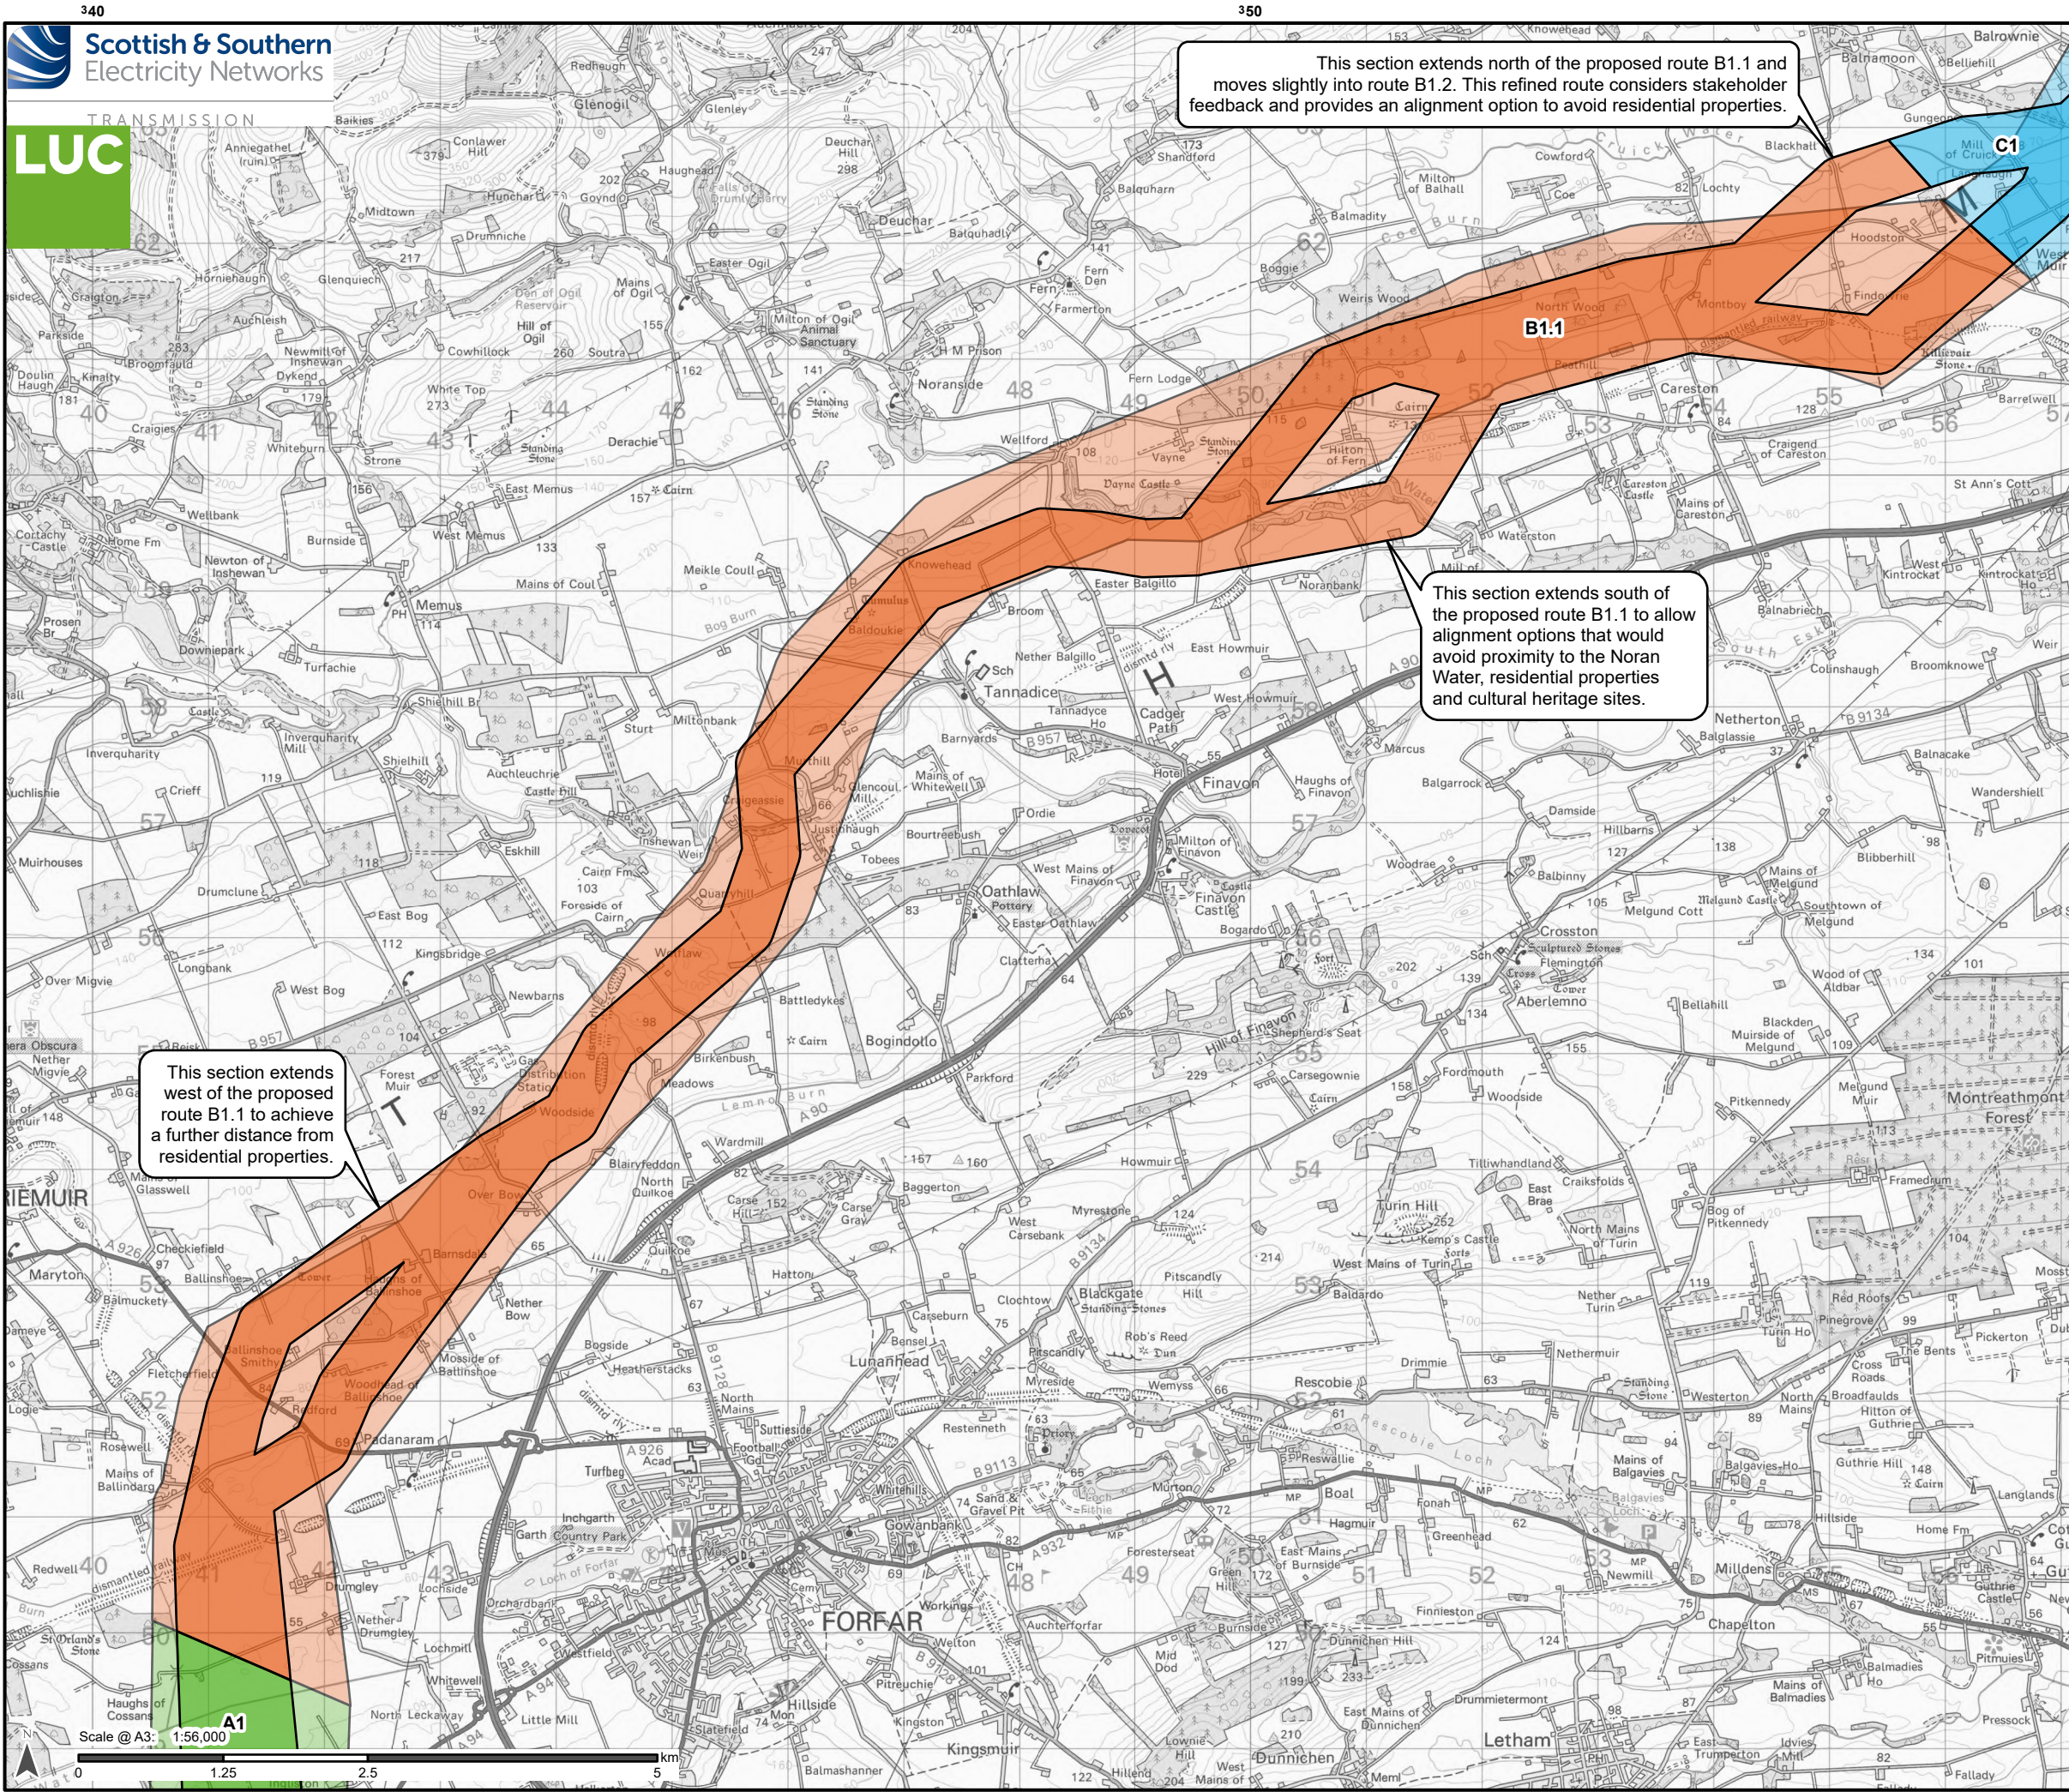

Refined Route

- A1
- B1.1
- C1

Proposed Route

- A1
- B1.1
- C1

Reproduced by permission of Ordnance Survey on behalf of HMSO.
Crown copyright and database right 2024 all rights reserved.
Ordnance Survey Licence number 0100022432.

Project No: LT455
Project: Kintore to Tealing 400kV Overhead Line

Title:
Refined Route - Section B

Drawn by: HW
Date: 22/02/2024

Figure: 2.2

760


760



750 000m N



750

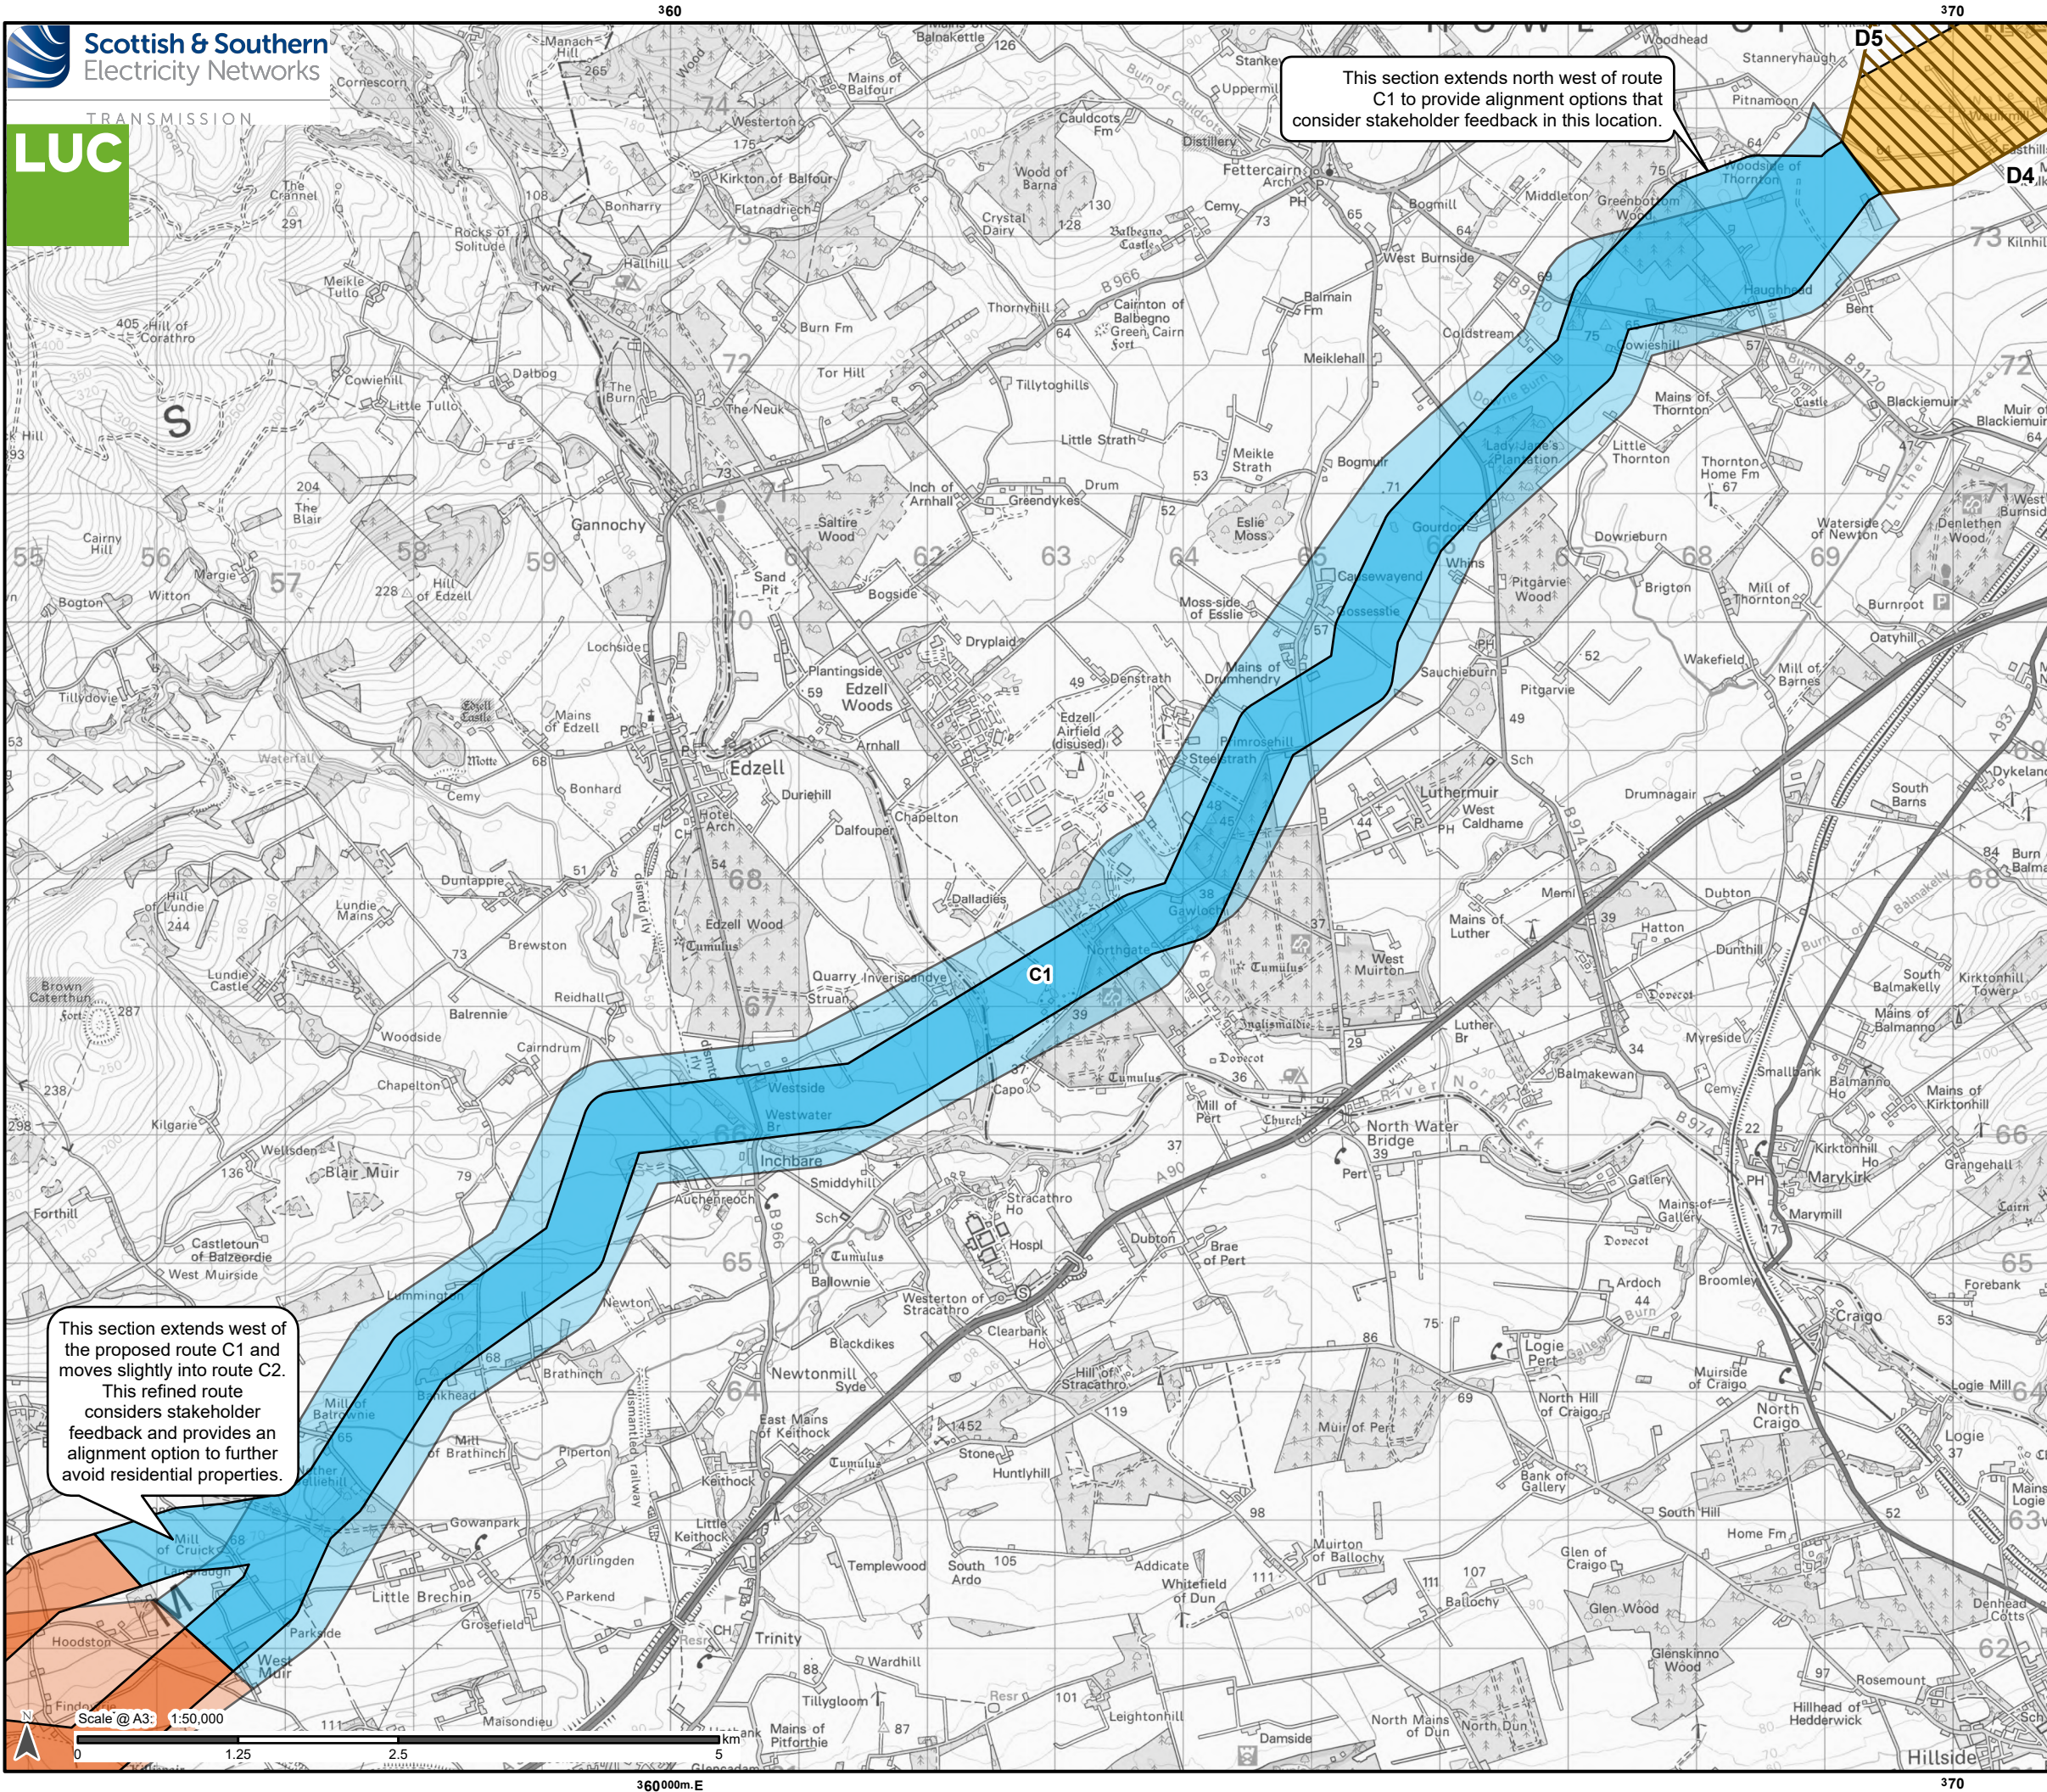

340 000m E


350



Refined Route
 B1.1
 C1

Proposed Route
 B1.1
 C1

New Route Option
 D4
 D5

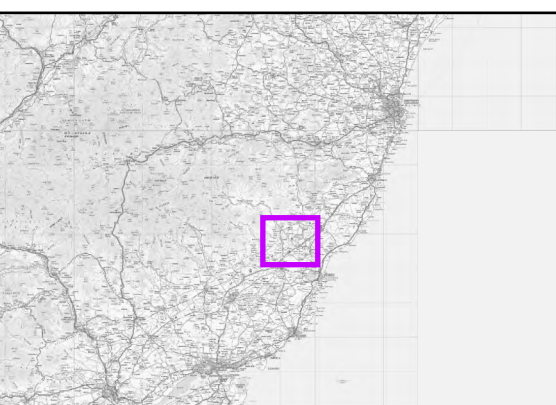


Reproduced by permission of Ordnance Survey on behalf of HMSO.
Crown copyright and database right 2024 all rights reserved.
Ordnance Survey Licence number 0100022432.

Project No: LT455
Project: Kintore to Tealing 400kV Overhead Line

Title:
Refined Route - Section C

Drawn by: HW
Date: 22/02/2024

Figure: 2.3

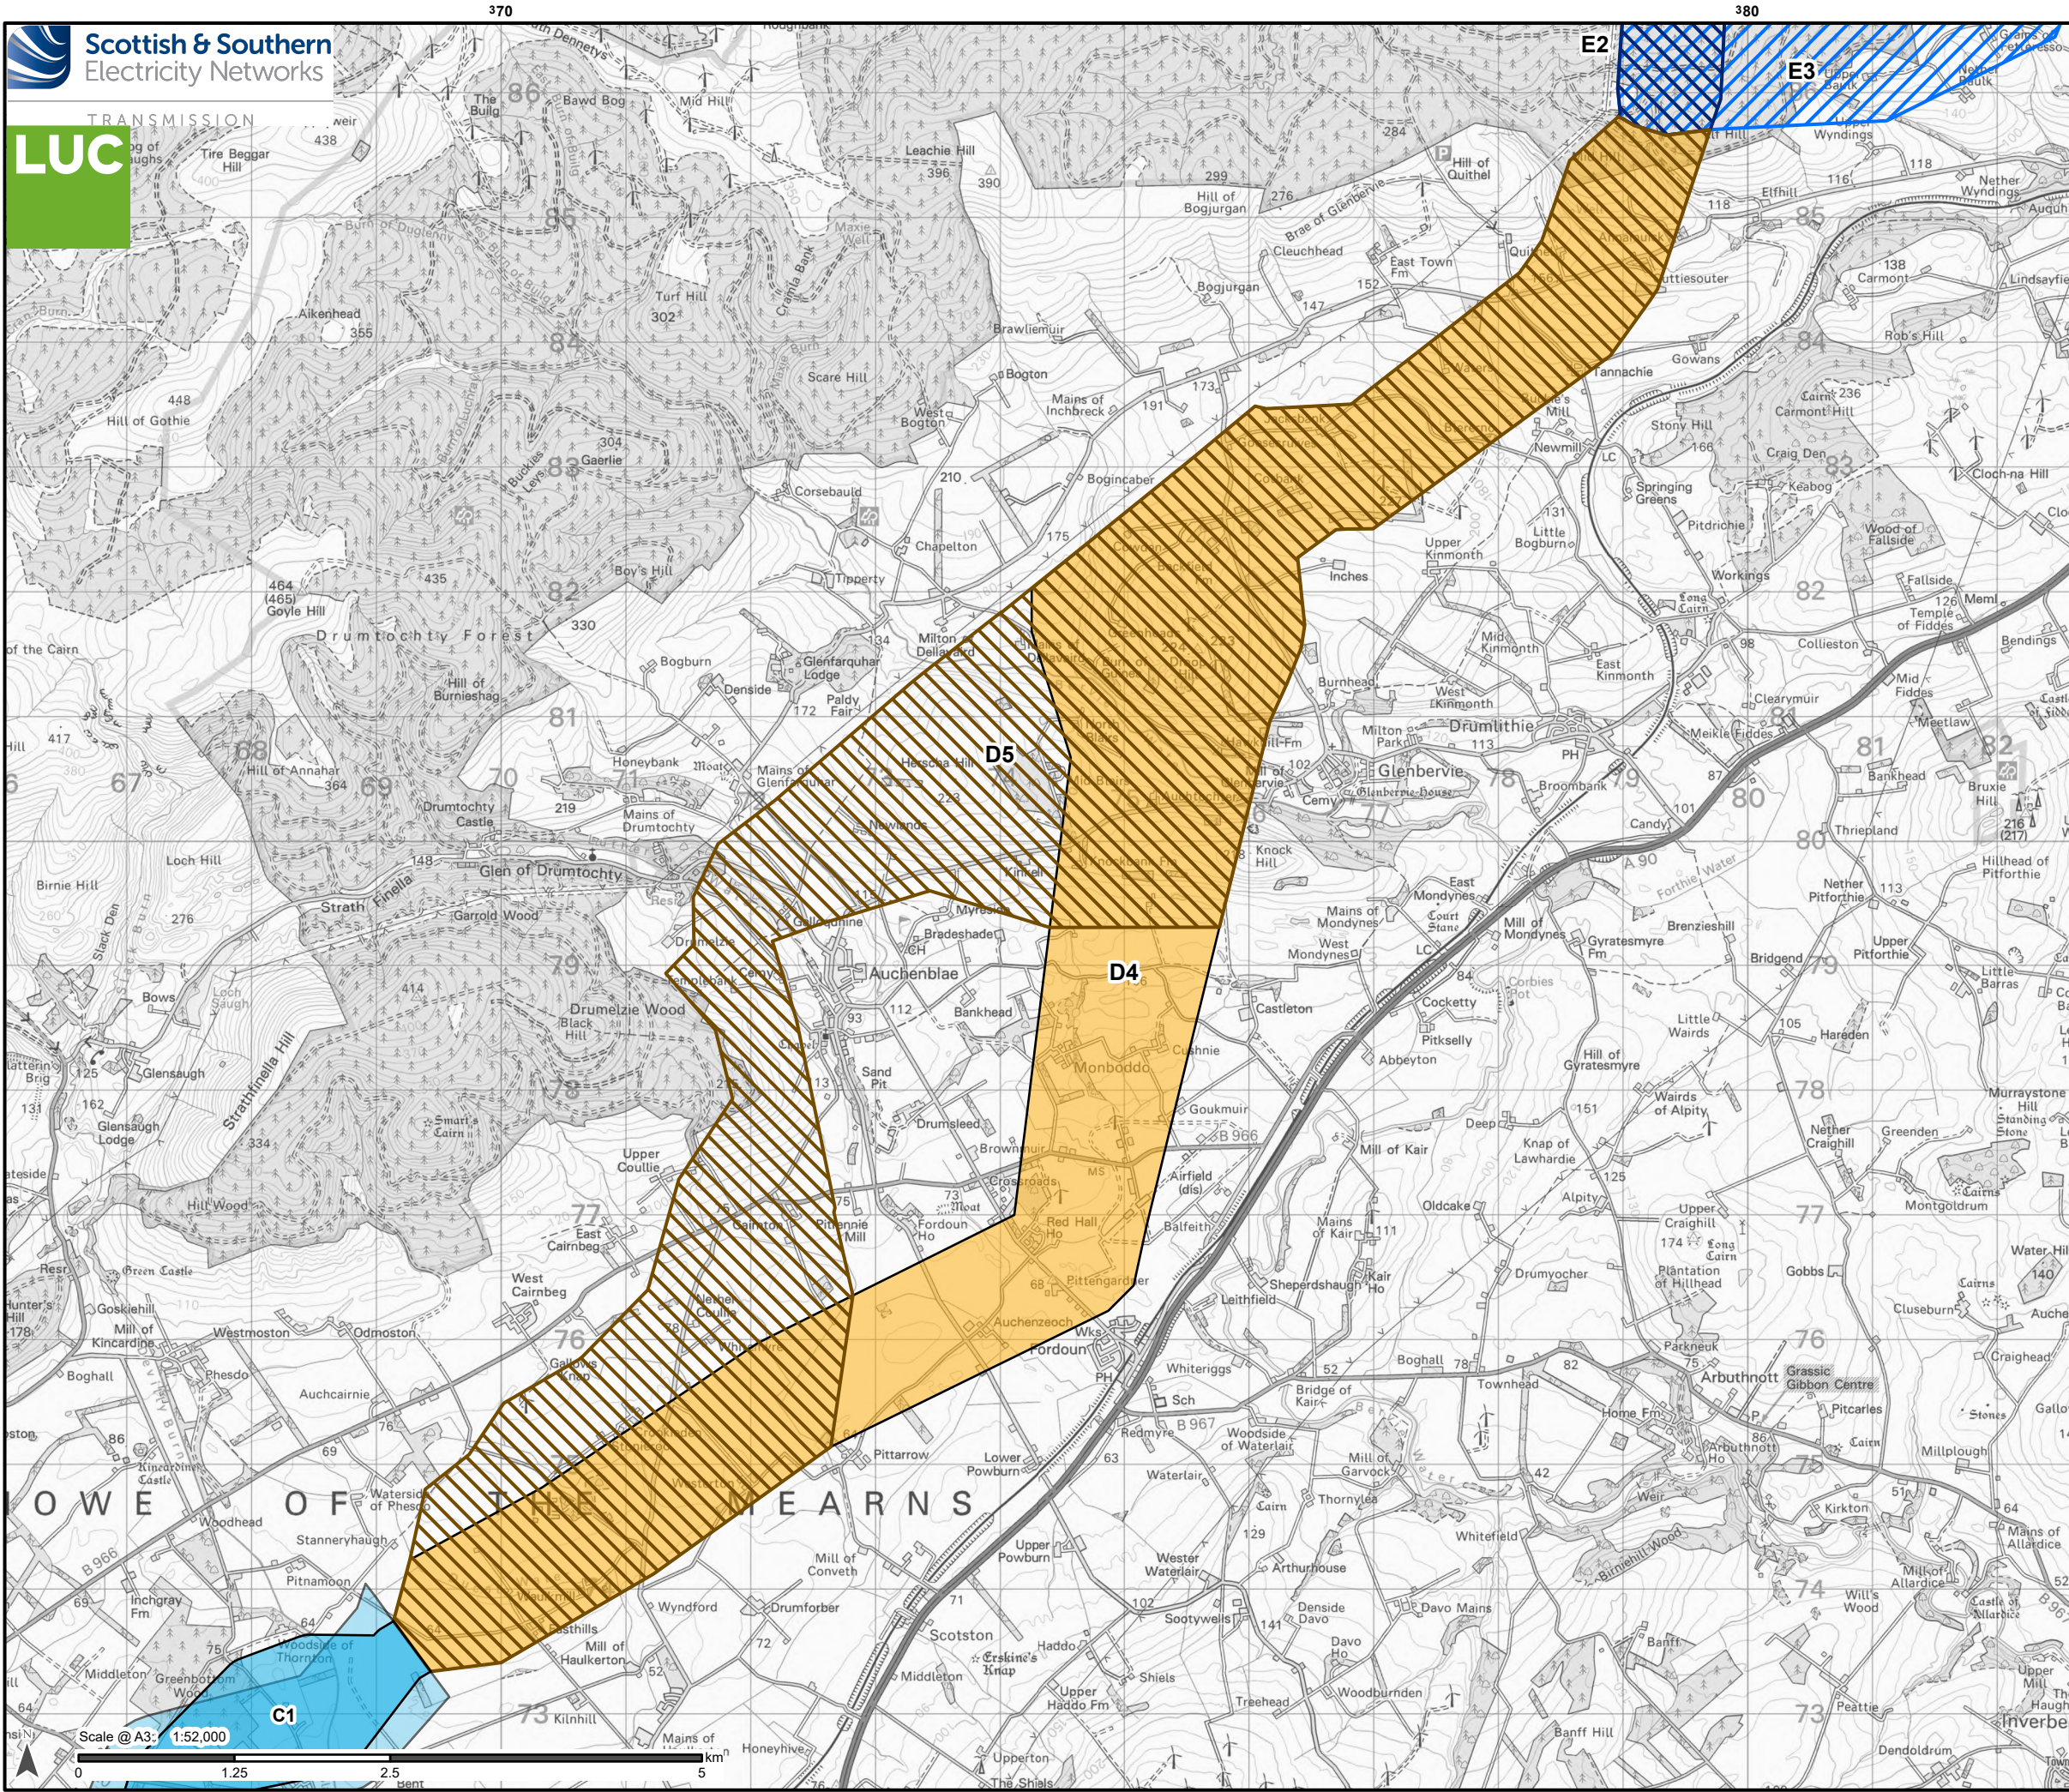

Refined Route

C1

Proposed Route

C1

New Route Option

D4

D5

E2

E3

Reproduced by permission of Ordnance Survey on behalf of HMSO.
Crown copyright and database right 2024 all rights reserved.
Ordnance Survey Licence number 0100022432.

Project No: LT455

Project: Kintore to Tealing 400kV Overhead Line


Title:


Refined Route - Section D

Drawn by: HW

Date: 22/02/2024

Figure: 2.4

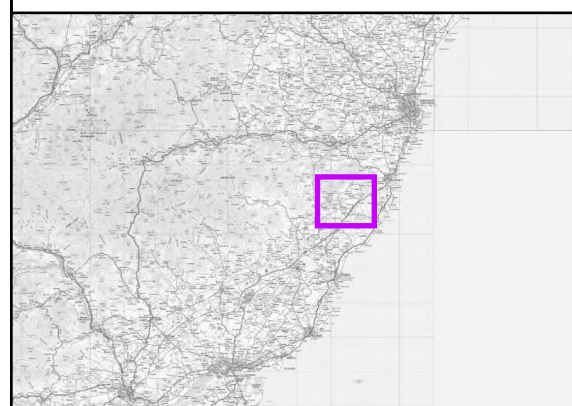

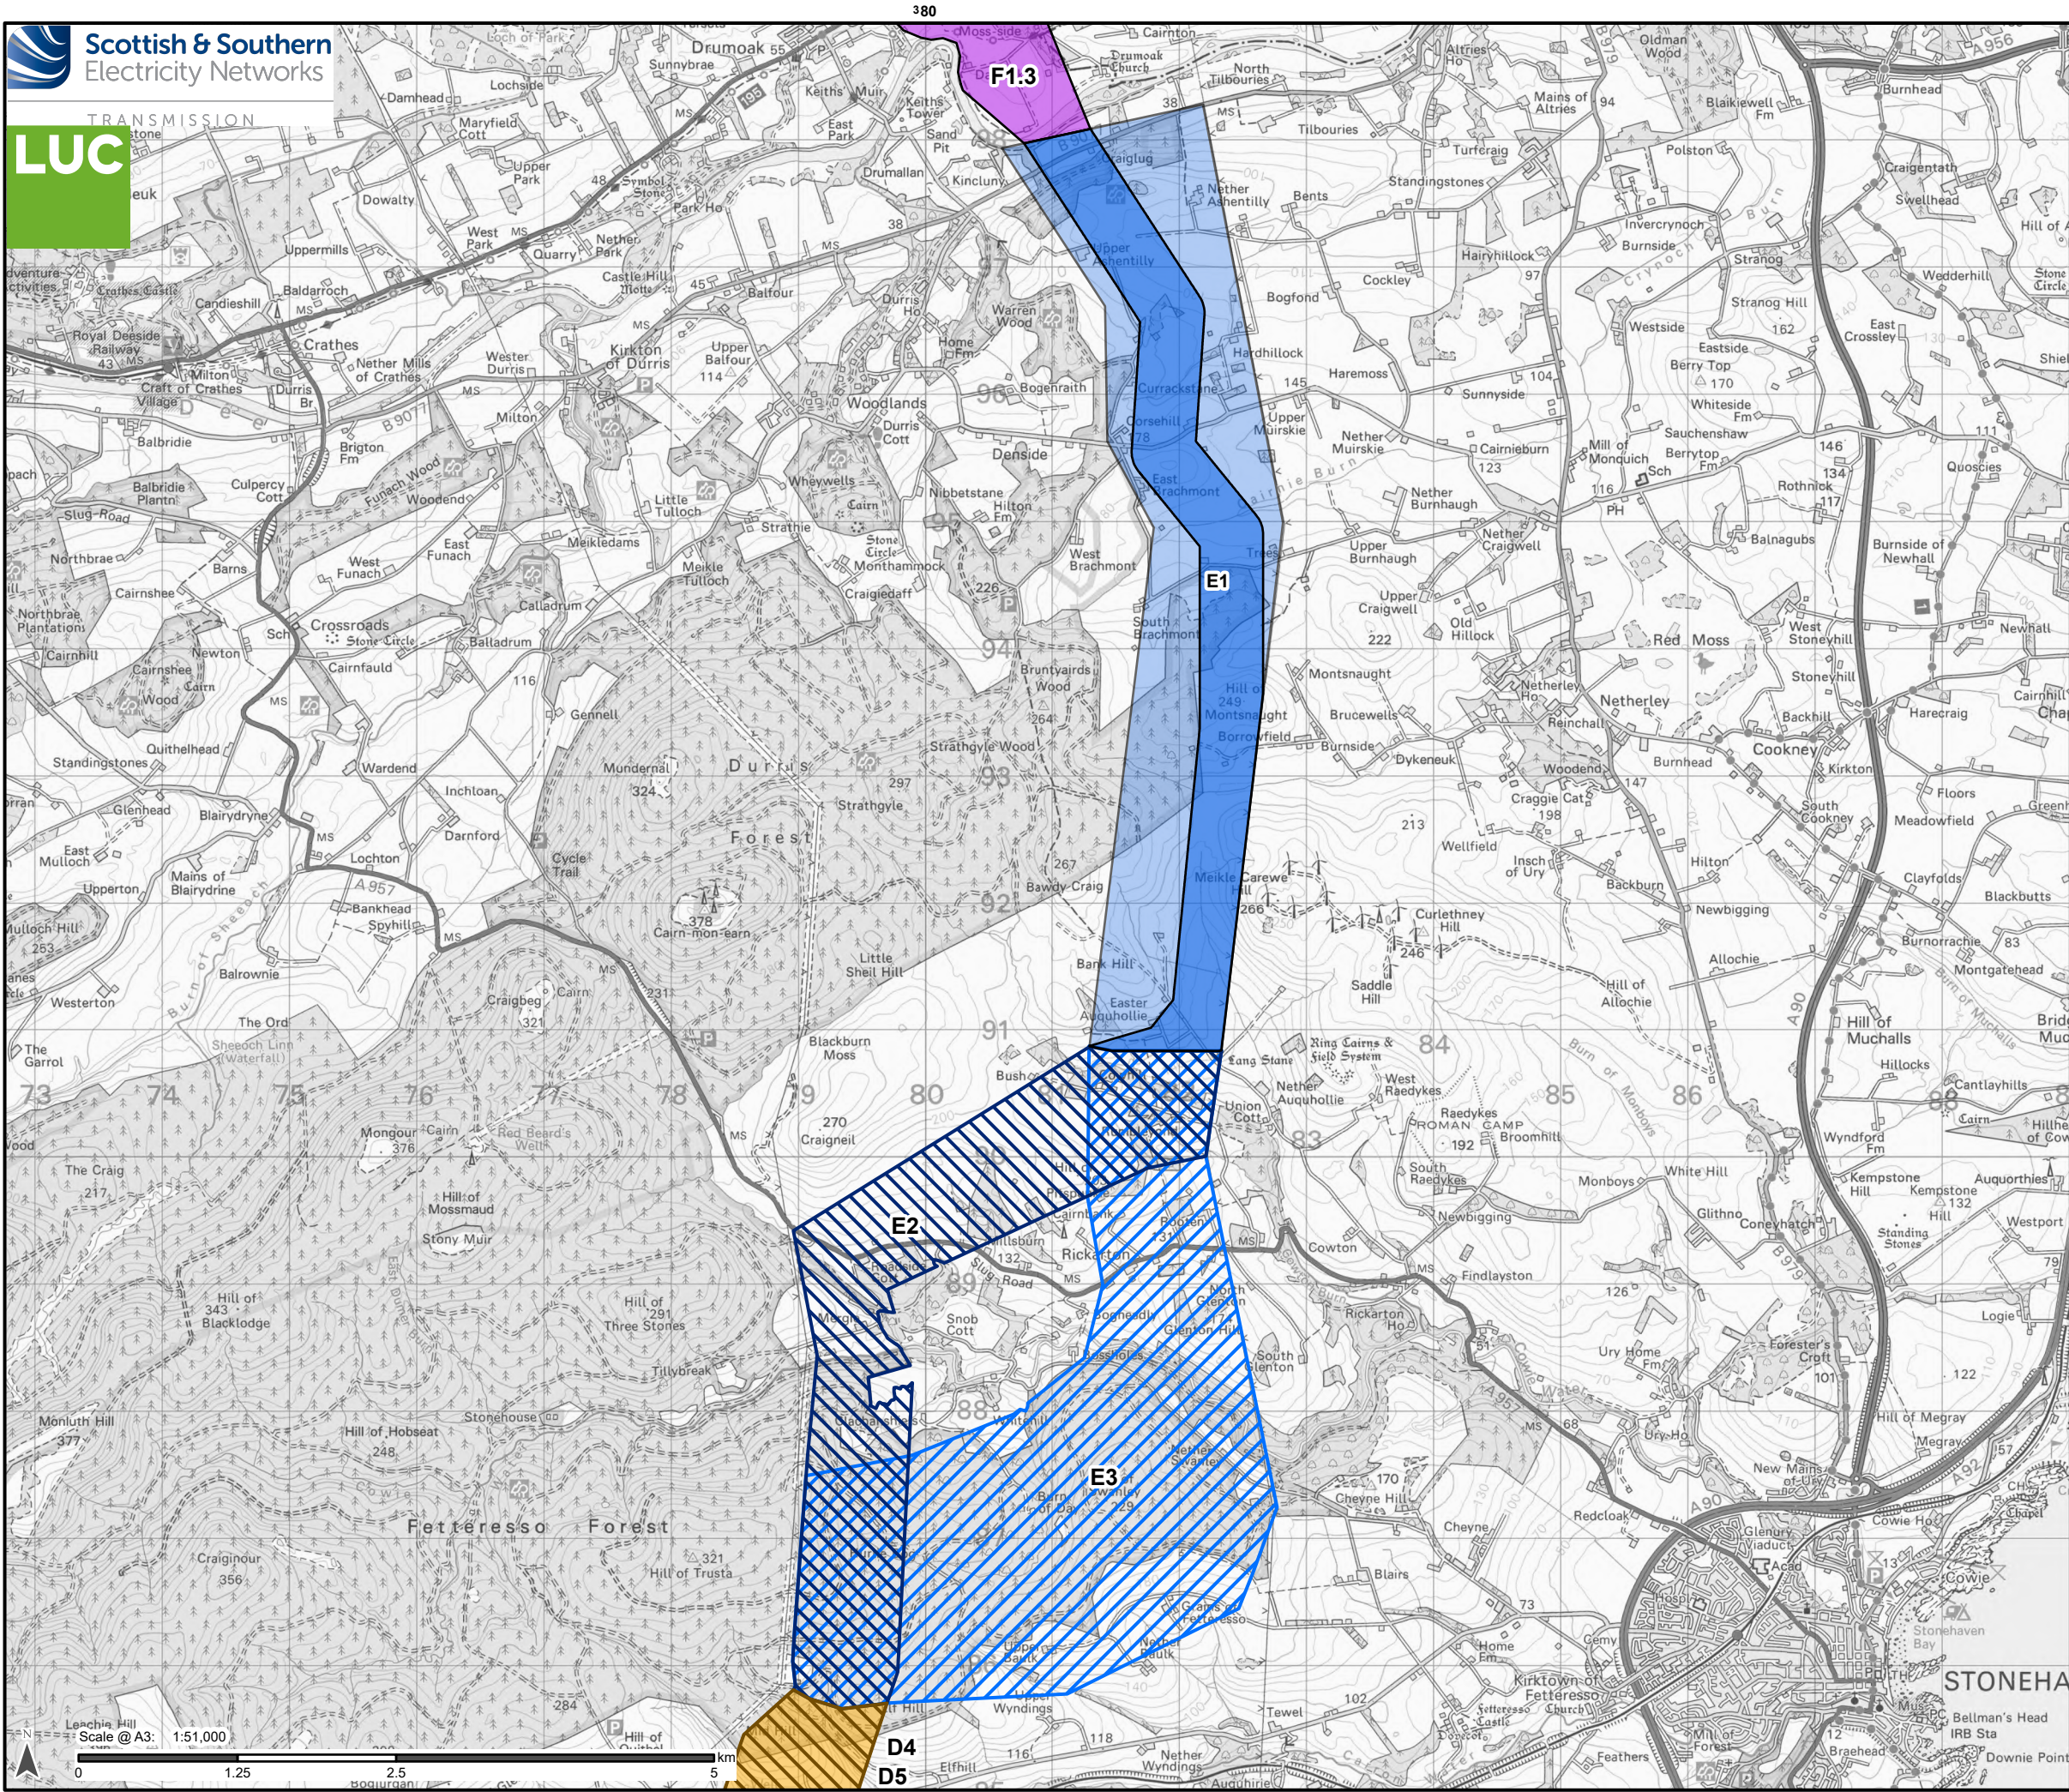

Refined Route

E1

Proposed Route

E1

New Route Option

D4

D5

E2

E3

F1.3

Reproduced by permission of Ordnance Survey on behalf of HMSO.
Crown copyright and database right 2024 all rights reserved.
Ordnance Survey Licence number 0100022432.

Project No: LT455

Project: Kintore to Tealing 400kV Overhead Line


Title:

Refined Route - Section E

Drawn by: HW

Date: 22/02/2024

Figure: 2.5

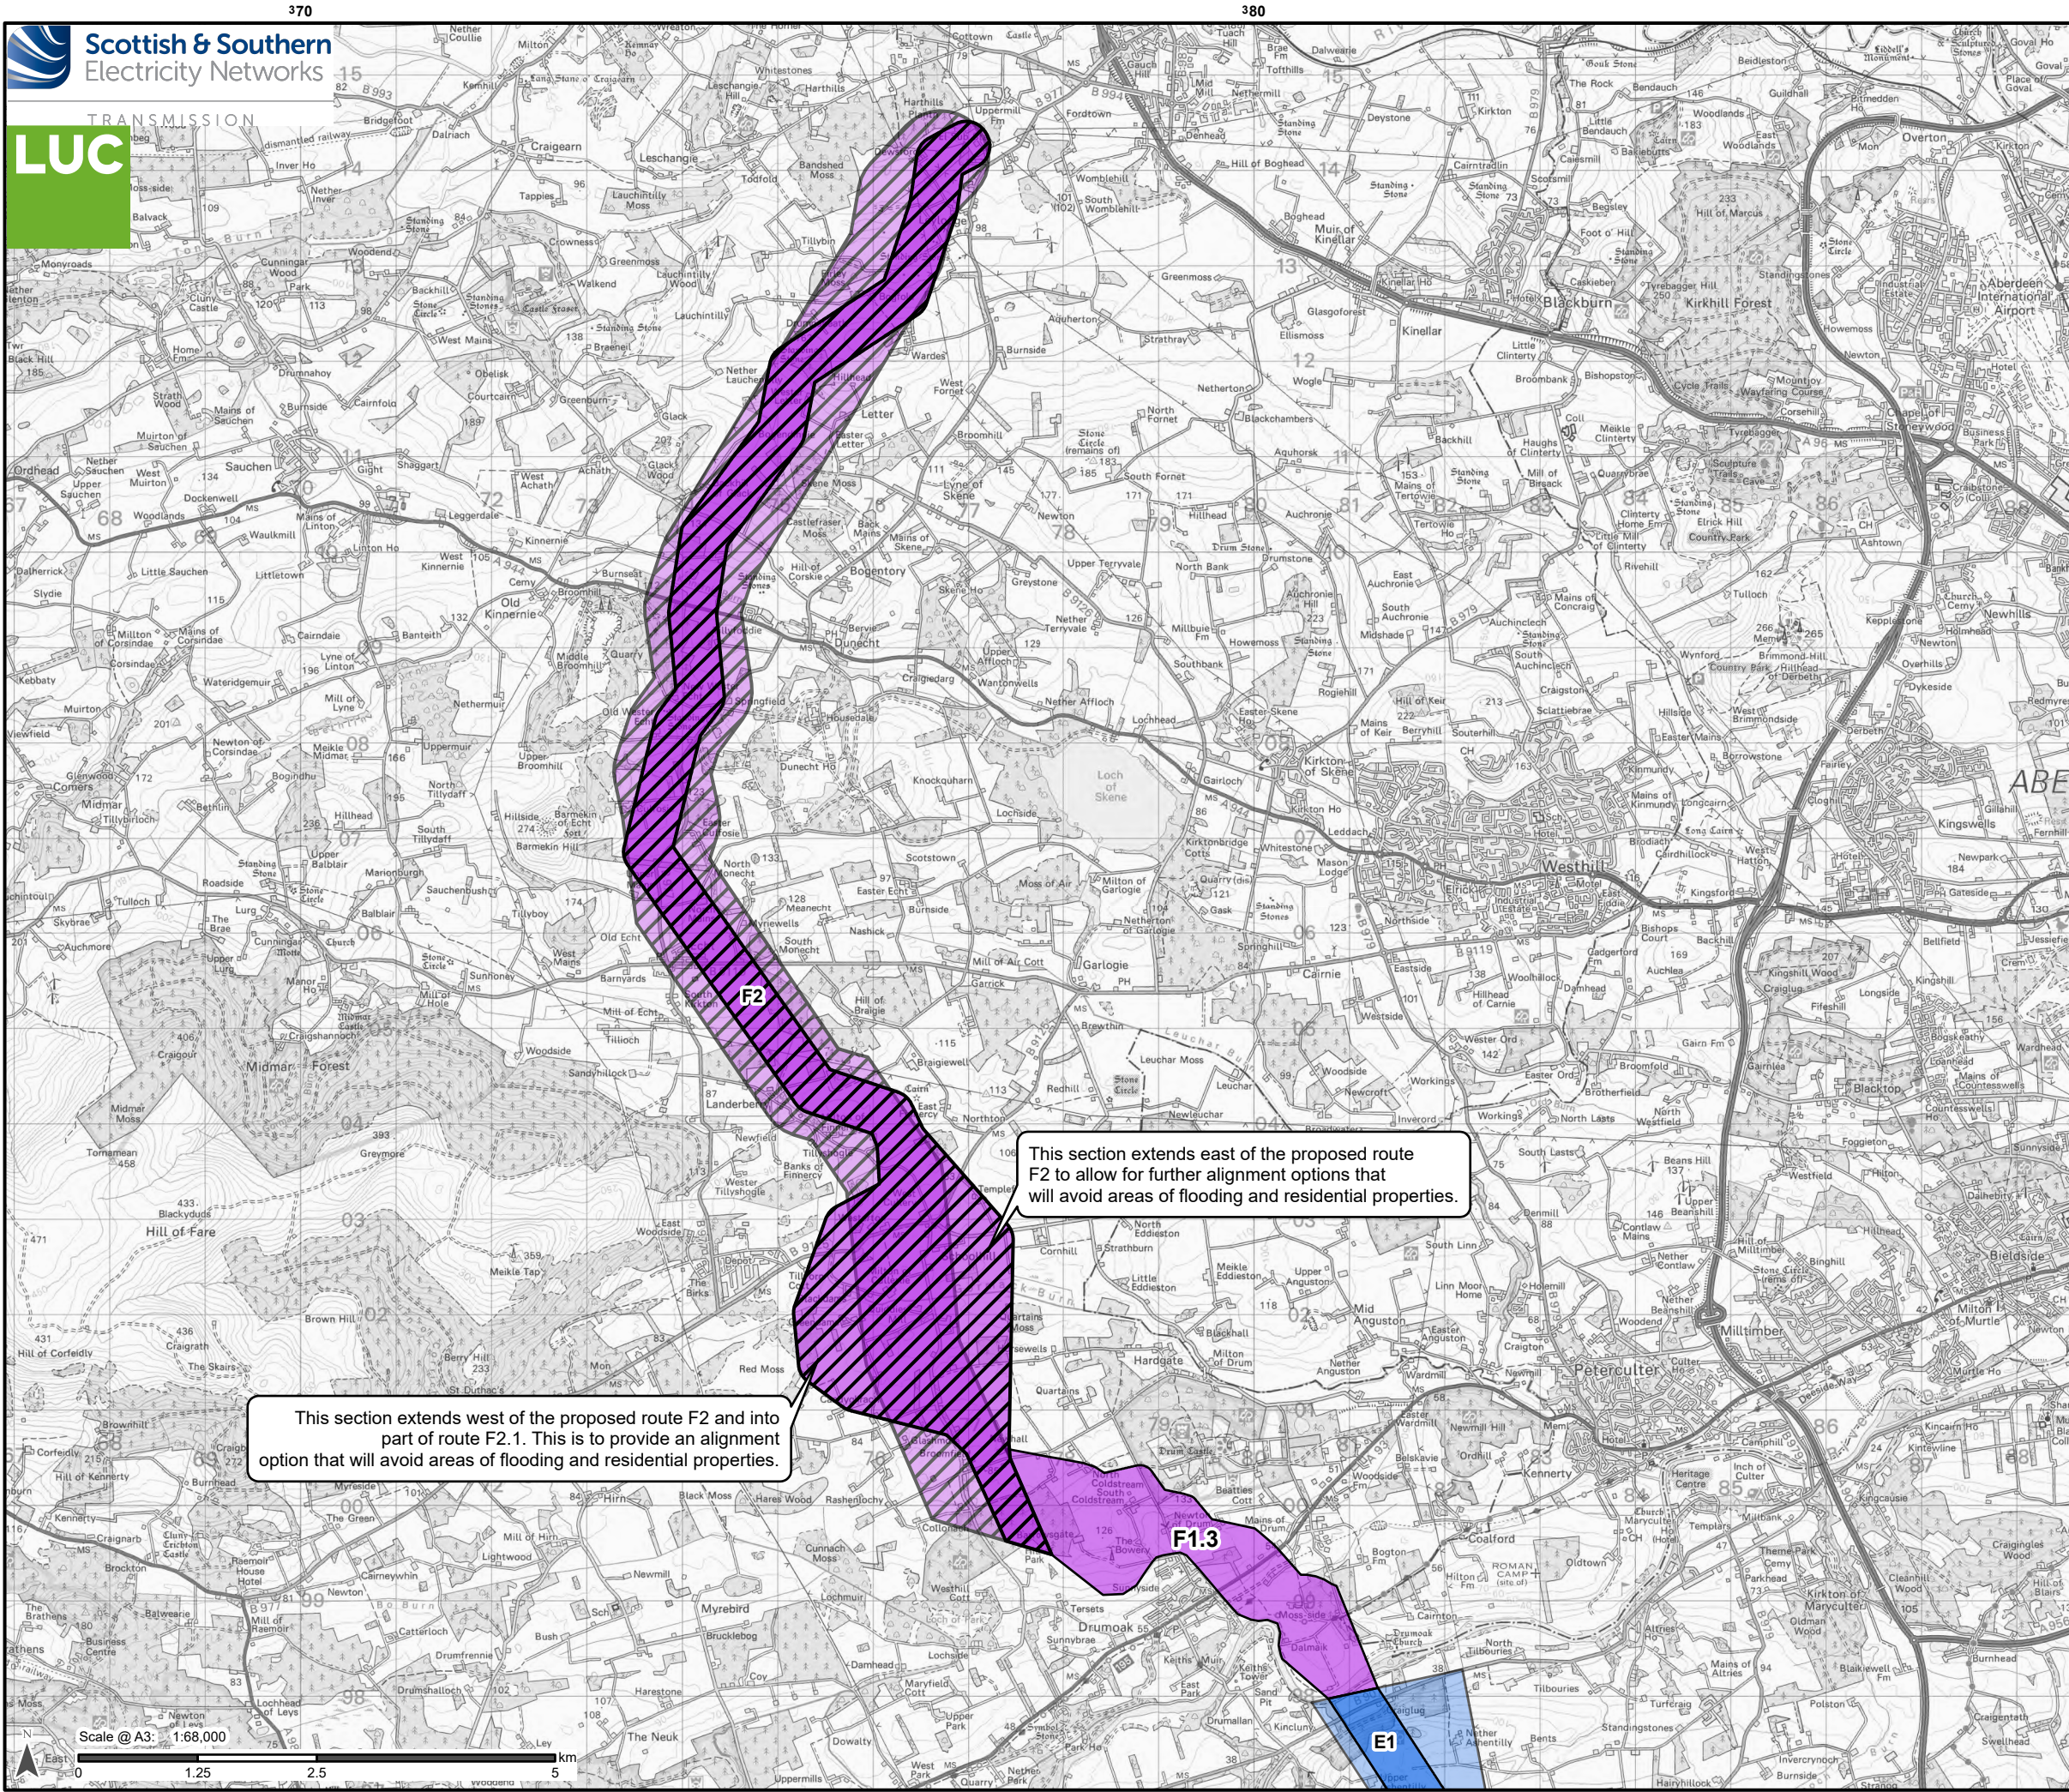

Refined Route

E1

F2

Proposed Route

E1

F2

New Route Option

F1.3

Reproduced by permission of Ordnance Survey on behalf of HMSO.
Crown copyright and database right 2024 all rights reserved.
Ordnance Survey Licence number 0100022432.

Project No: LT455

Project: Kintore to Tealing 400kV Overhead Line

Title:

Refined Route - Section F

Drawn by: HW

Date: 22/02/2024

Figure: 2.6

