


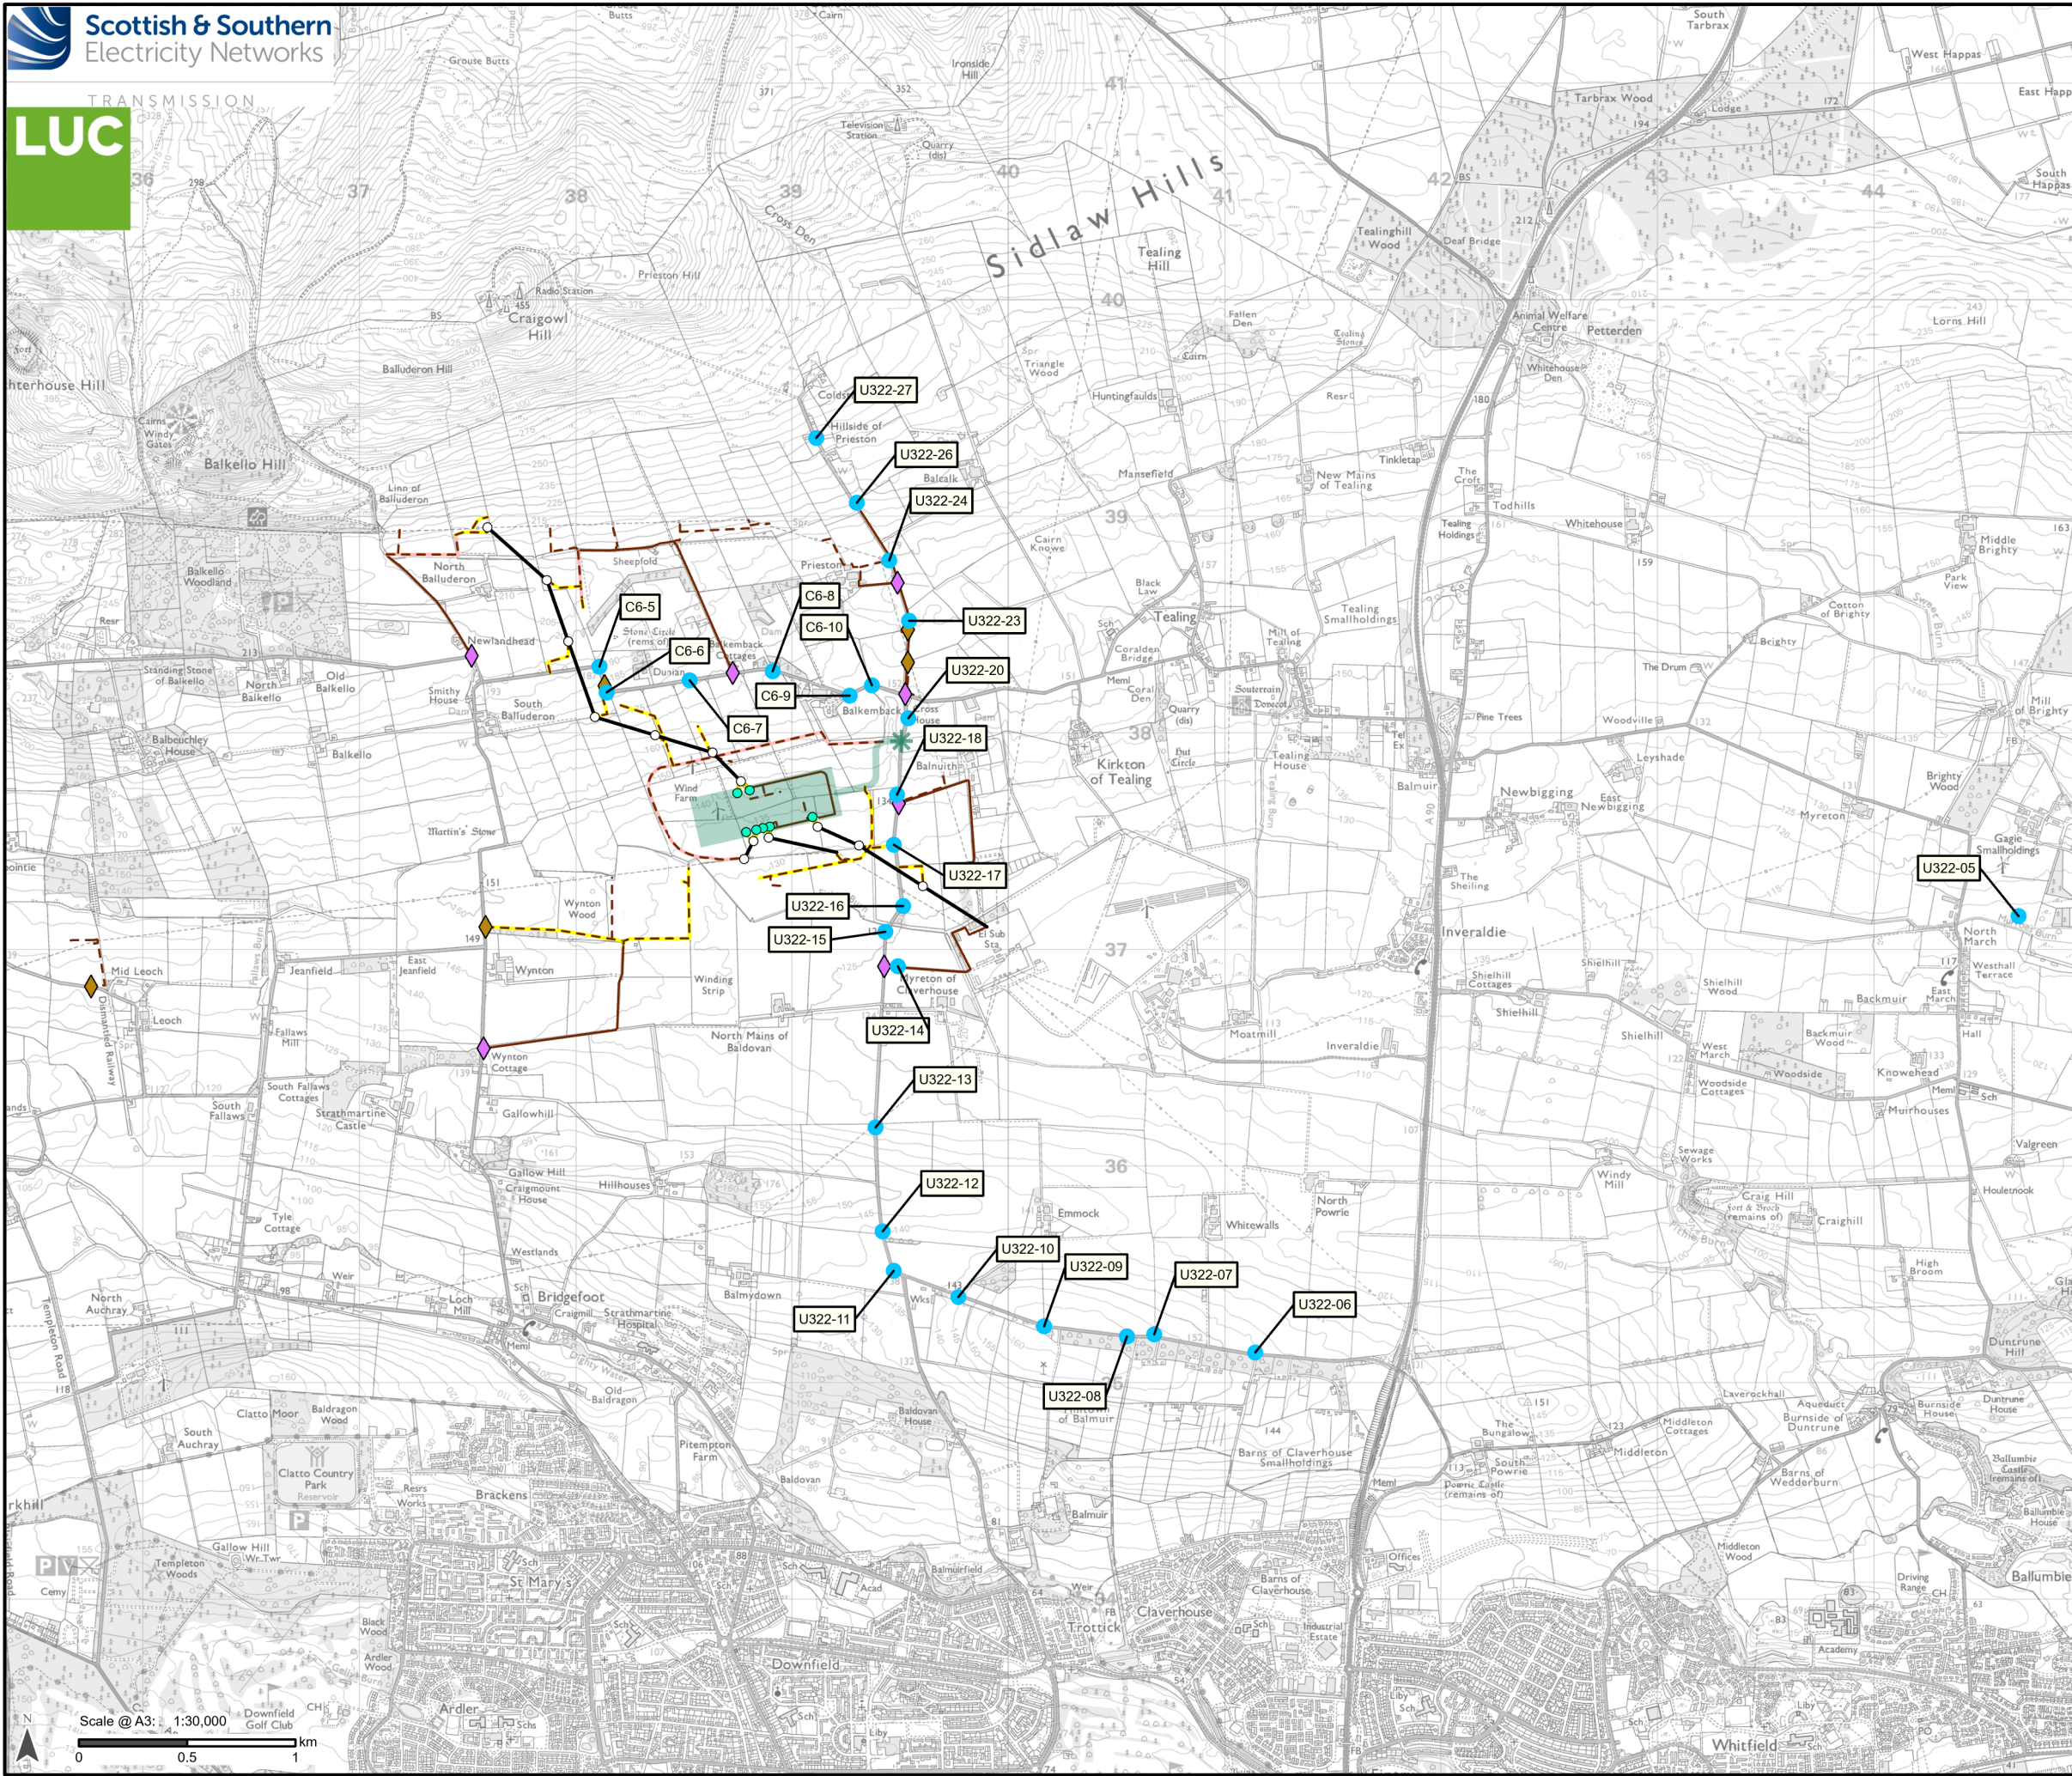

Proposed Development

- Tower Location
- Proposed Alignment
- Download

Public Road Improvements (PRI)

- Indicative passing place

Access

- Existing to be upgraded
- - - Proposed new stone permanent
- - - Proposed new stone temporary
- - - Trackway

Bellmouth type


- ◆ Proposed new
- ◆ Existing to be upgraded

Intra (Associated) Developments

- Proposed gantry
- * New bellmouth as part of Proposed Emmock 400 kV substation
- Existing access track to be upgraded as part of Proposed Emmock 400 kV substation
- Proposed Emmock 400 kV substation (Angus Council Reference 24/00699/FULN)

Notes:

For a comprehensive view of the Proposed Development, please refer to Figure 3.1.

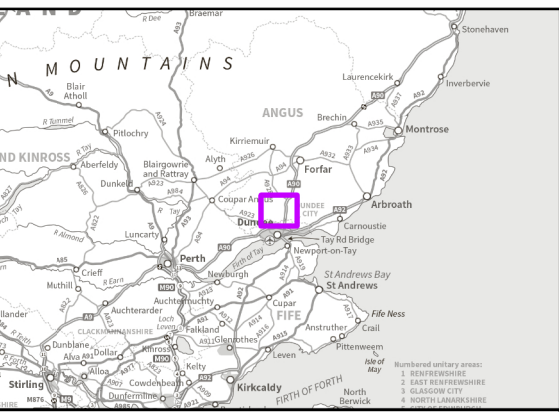

Reproduced by permission of Ordnance Survey on behalf of HMSO.
Crown copyright and database right 2025 all rights reserved.
Ordnance Survey Licence number 0100022432.
SSEN Transmission take no responsibility for the release or accuracy of latest version Basemaps from Ordnance Survey

Project No:	LT455
Project:	Emmock and Tealing Overhead Line Tie-ins
Title:	Indicative Public Road Improvement Works
Drawn by:	MS
Date:	23/09/2025
Drawing:	3.5