


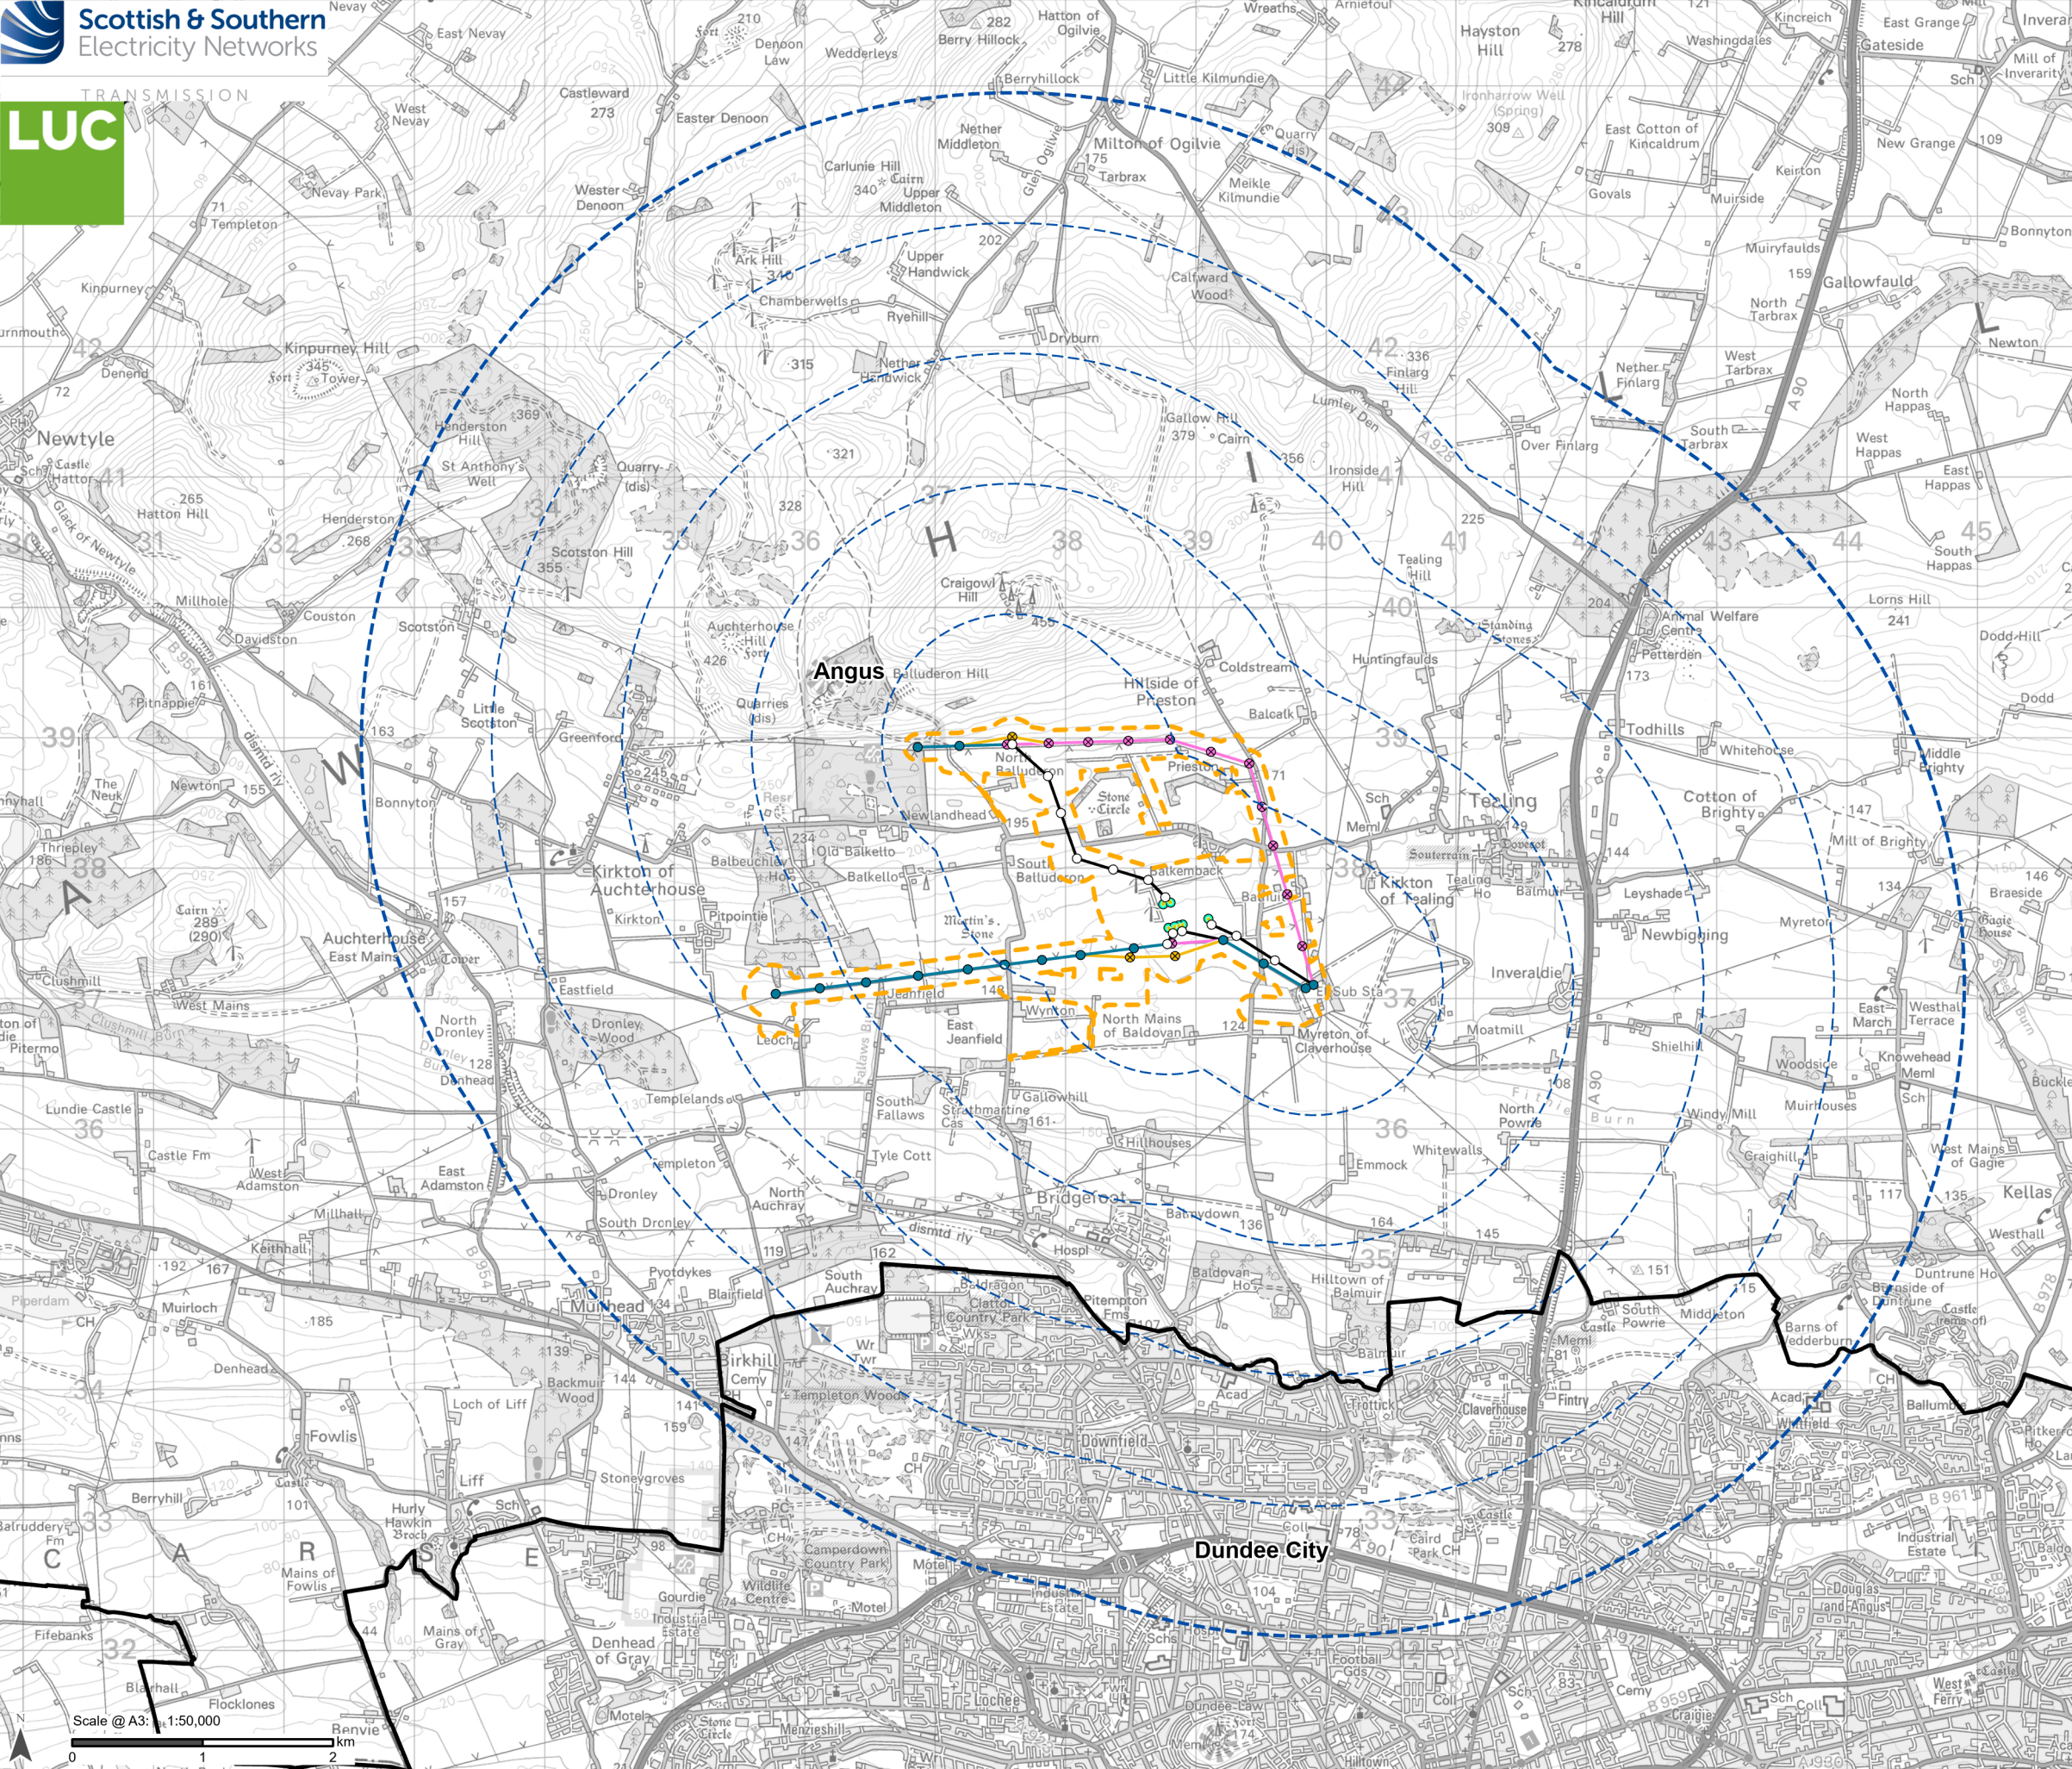

Proposed Development

- Proposed Tower
- ⊗ Existing tower to be dismantled
- ⊗ Temporary diversion tower
- Existing tower position to be retained
- Proposed Alignment
- Existing overhead line to be removed
- Temporary diversion of overhead line
- Existing overheadline reconductoring
- Proposed Development Limit of Deviation (LOD)
- Download

Intra (Associated) Developments

- Proposed gantry

Landscape and Visual Impact Assessment (LVIA) Study Area

- LVIA study area (5 km buffer from Proposed Alignment)
- 1 km buffer interval


Boundaries

- Local Authority boundary

Notes:

For a comprehensive view of the Proposed Development, please refer to Figure 3.1.

Contains public sector information licensed under the Open Government Licence v3.0.

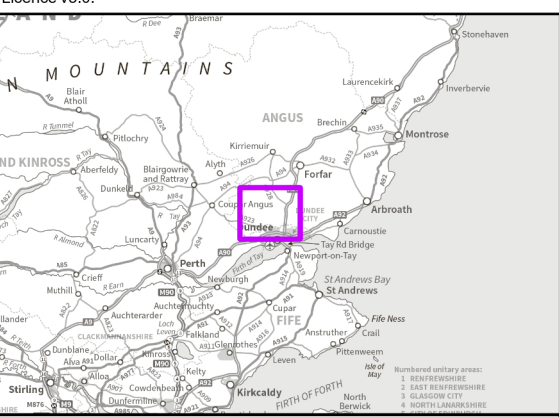

Reproduced by permission of Ordnance Survey on behalf of HMSO.
Crown copyright and database right 2025 all rights reserved.
Ordnance Survey Licence number 0100022432.
SSEN Transmission take no responsibility for the release or accuracy of latest version Basemaps from Ordnance Survey

Project No:	LT455
Project:	Emmock and Tealing Overhead Line Tie-ins
Title:	Landscape and Visual Impact Assessment Study Area
Drawn by:	MS
Date:	23/09/2025
Drawing:	7.1