


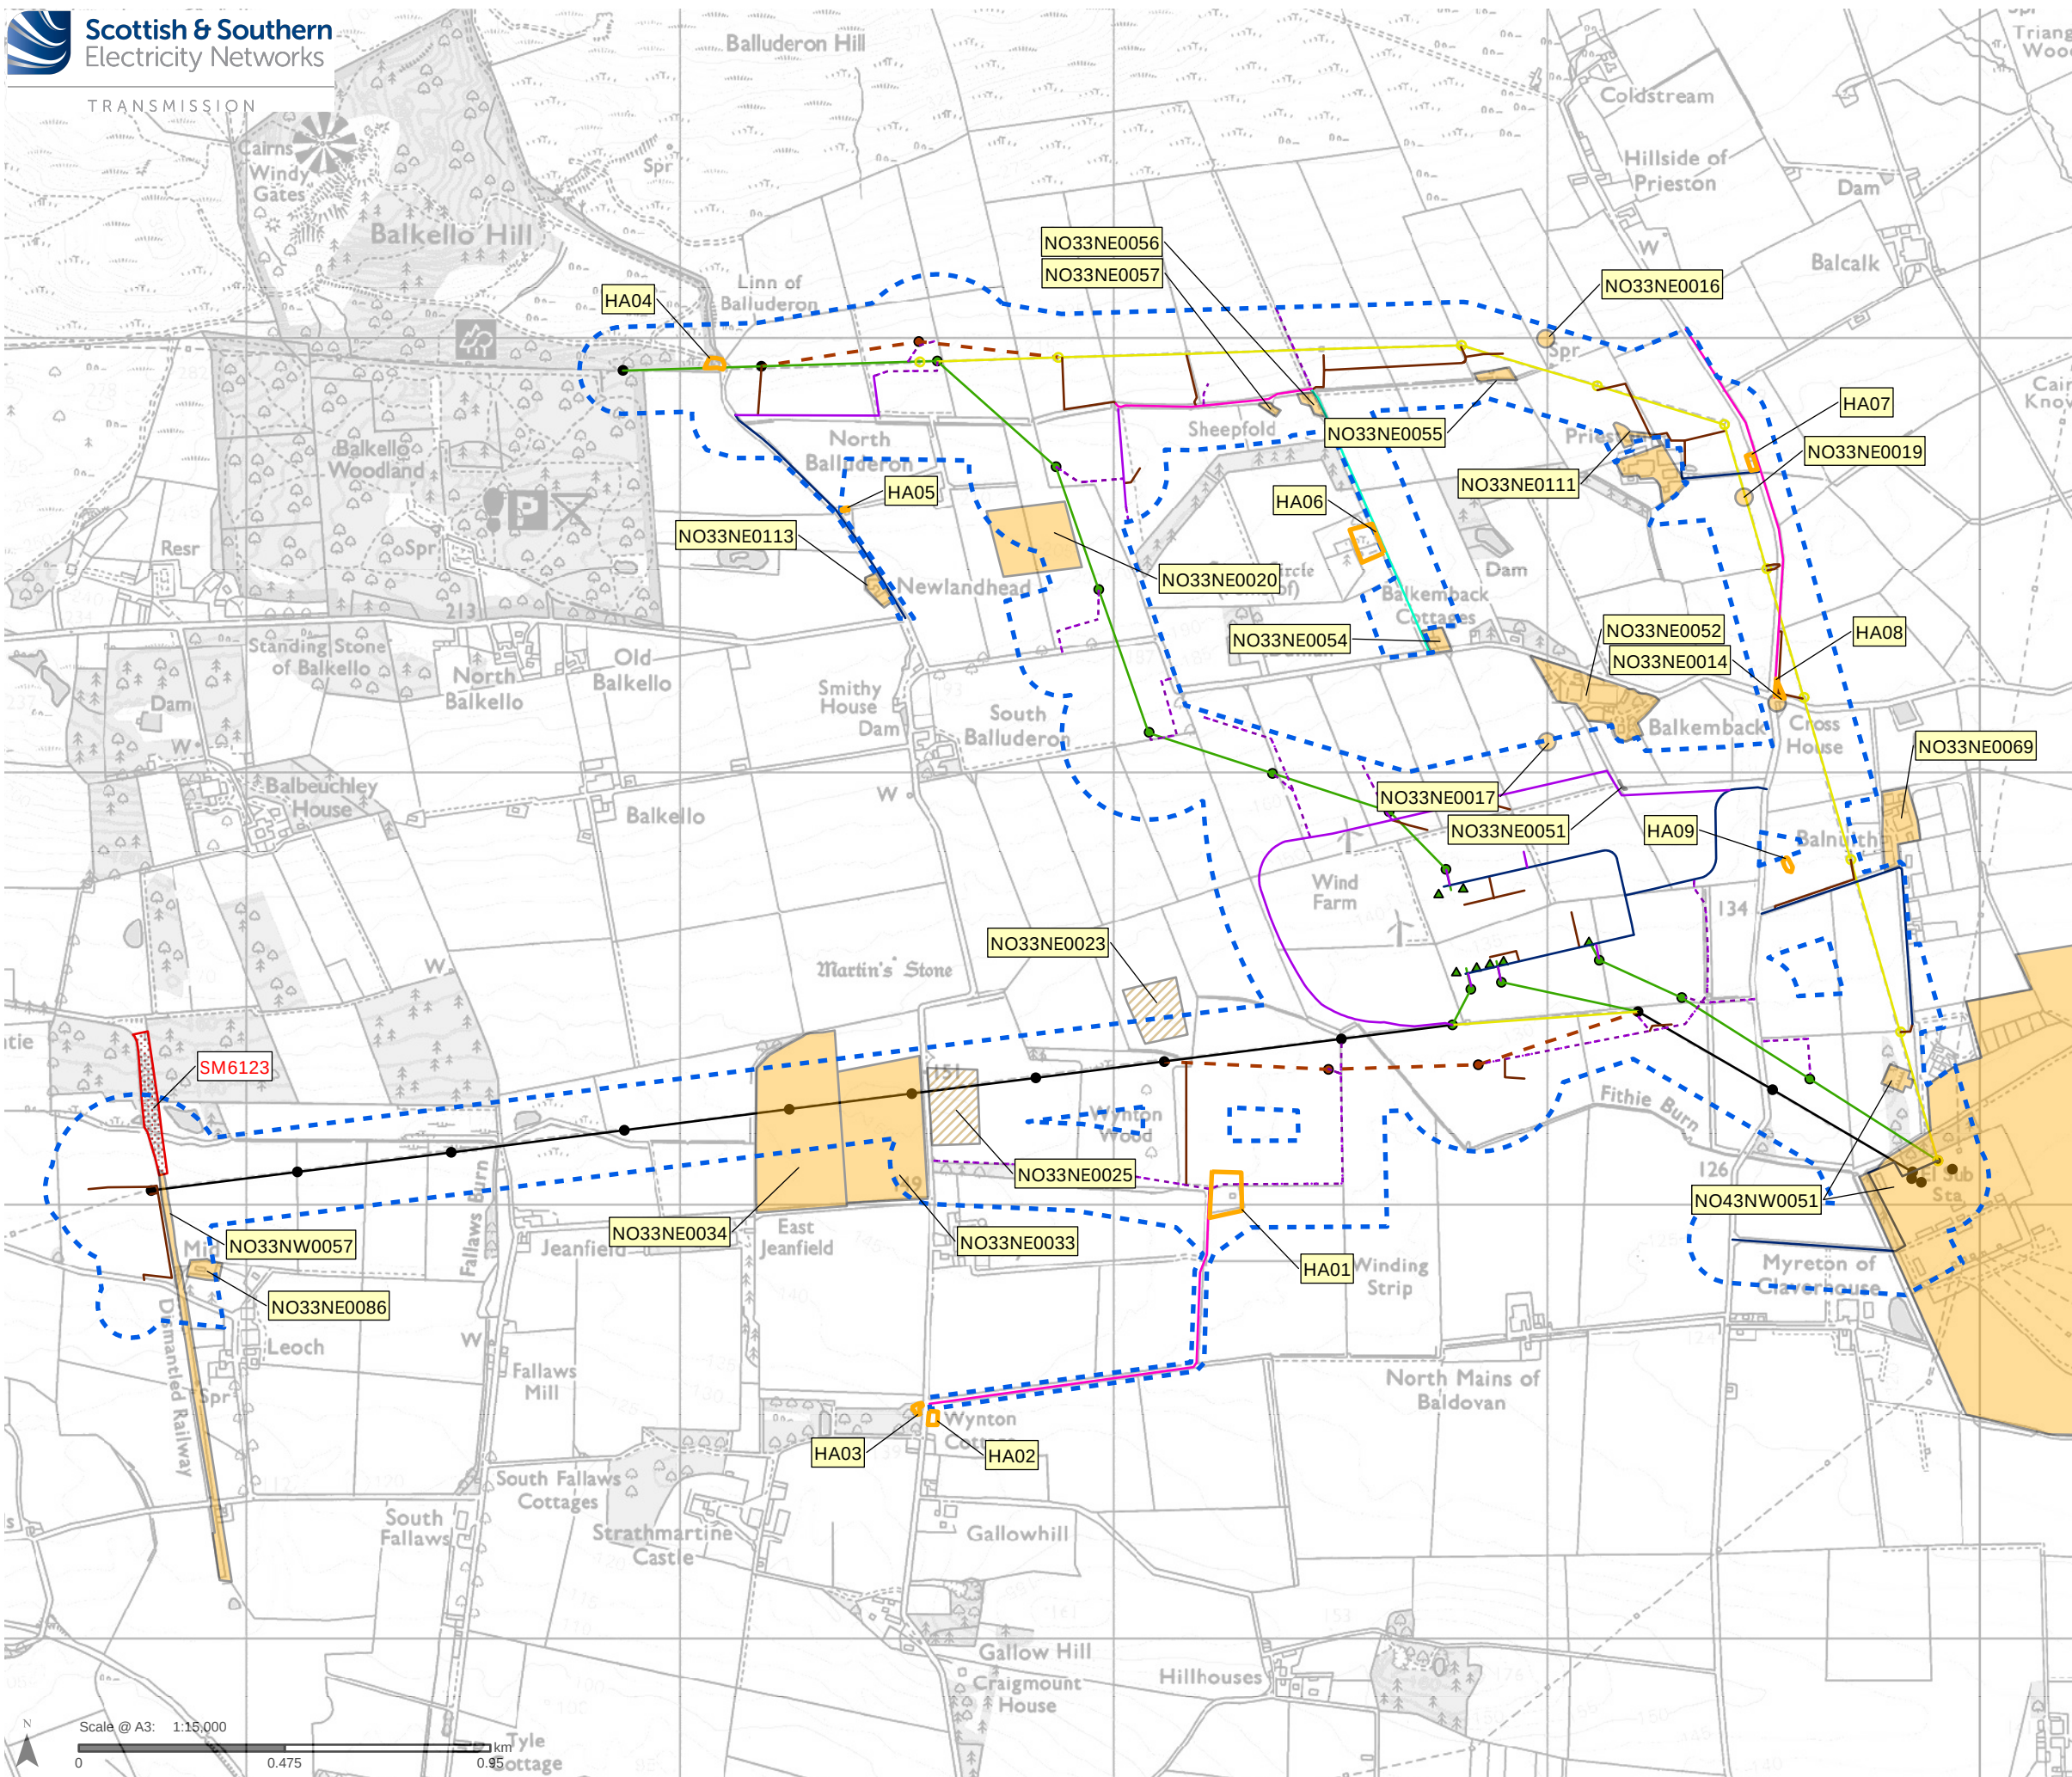

Inner Study Area

Towers

- Existing tower
- Temporary tower
- Proposed tower
- Proposed gantry

Alignment


- Existing OHL
- Temporary diversion of OHL
- Proposed alignment
- Proposed OHL dismantling

Access Tracks

- Access Trackway
- Access Route Only
- Existing Upgrade
- Tar Upgrade
- New Stone Permanent
- New Stone Temporary

Cultural Heritage

- Scheduled Monument
- Cultural Heritage Site (Line)
- Regionally Significant Sites
- Cultural Heritage Site (Area)

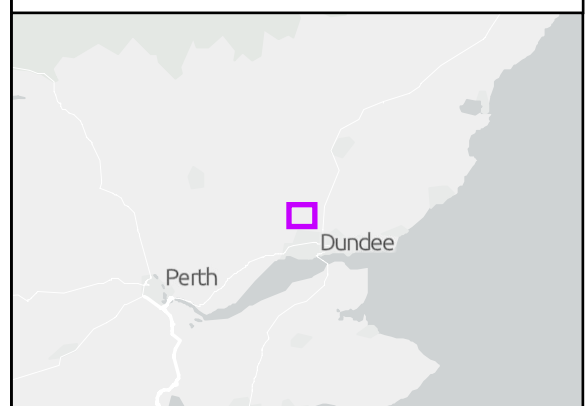

Project No: LT455

Project: Emmock and Tealing Overhead Tie-Ins

Title:

Cultural Heritage: Inner Study Area

Drawn by: SB

Date: 25/09/2025

Figure: 8.1