


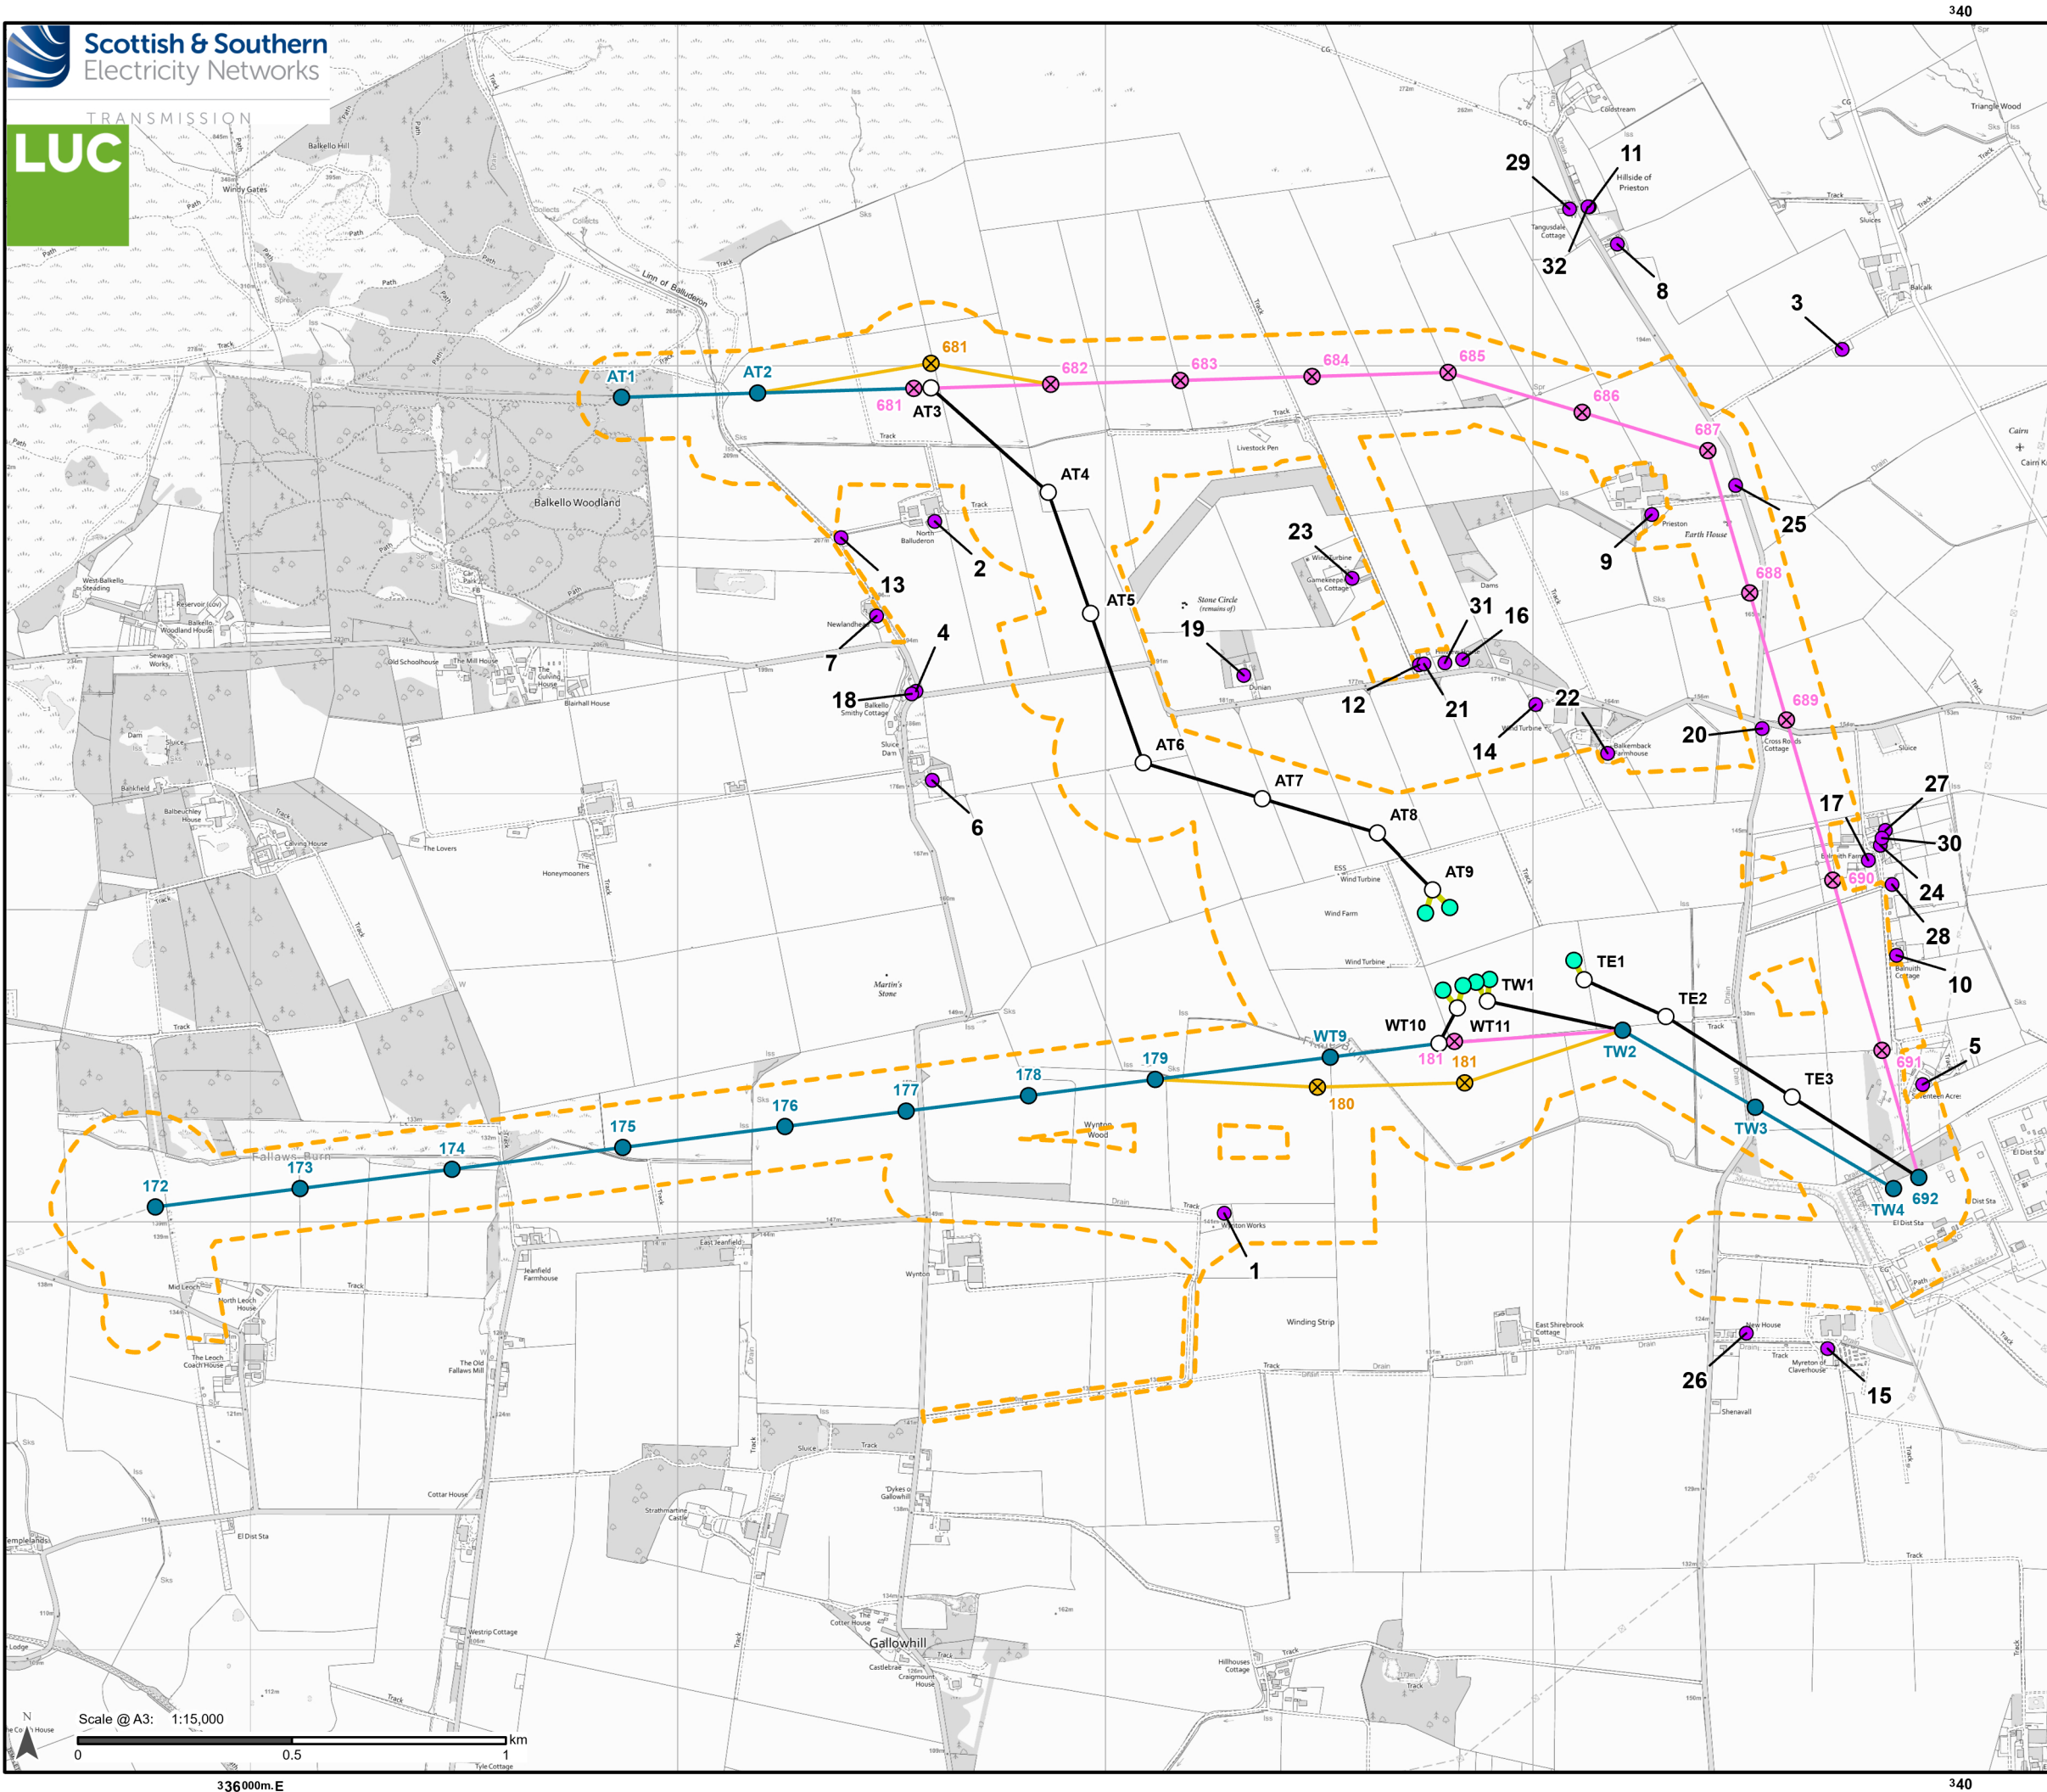

Proposed Development

- Tower Location
- ⊗ Existing tower to be dismantled
- ⊗ Temporary diversion tower
- Existing tower position to be retained
- Proposed Alignment
- Existing overhead line to be removed
- Temporary diversion of overhead line
- Existing overheadline reconductoring
- - - Proposed Development Limit of Deviation (LOD)
- Download

Intra (Associated) Developments

- Proposed gantry

Noise

- Noise Sensitive Receptor

Notes:

For a comprehensive view of the Proposed Development, please refer to Figure 3.1.

Data provided by Wood PLC.

Reproduced by permission of Ordnance Survey on behalf of HMSO.
Crown copyright and database right 2025 all rights reserved.
Ordnance Survey Licence number 0100022432.
SSEN Transmission take no responsibility for the release or accuracy of latest version Basemaps from Ordnance Survey

Project No: LT455

Project: Emmock and Tealing Overhead Line Tie-ins

Title: Noise Sensitive Receptors (NSRs)

Drawn by: MS

Date: 23/09/2025

Drawing: 10.1