


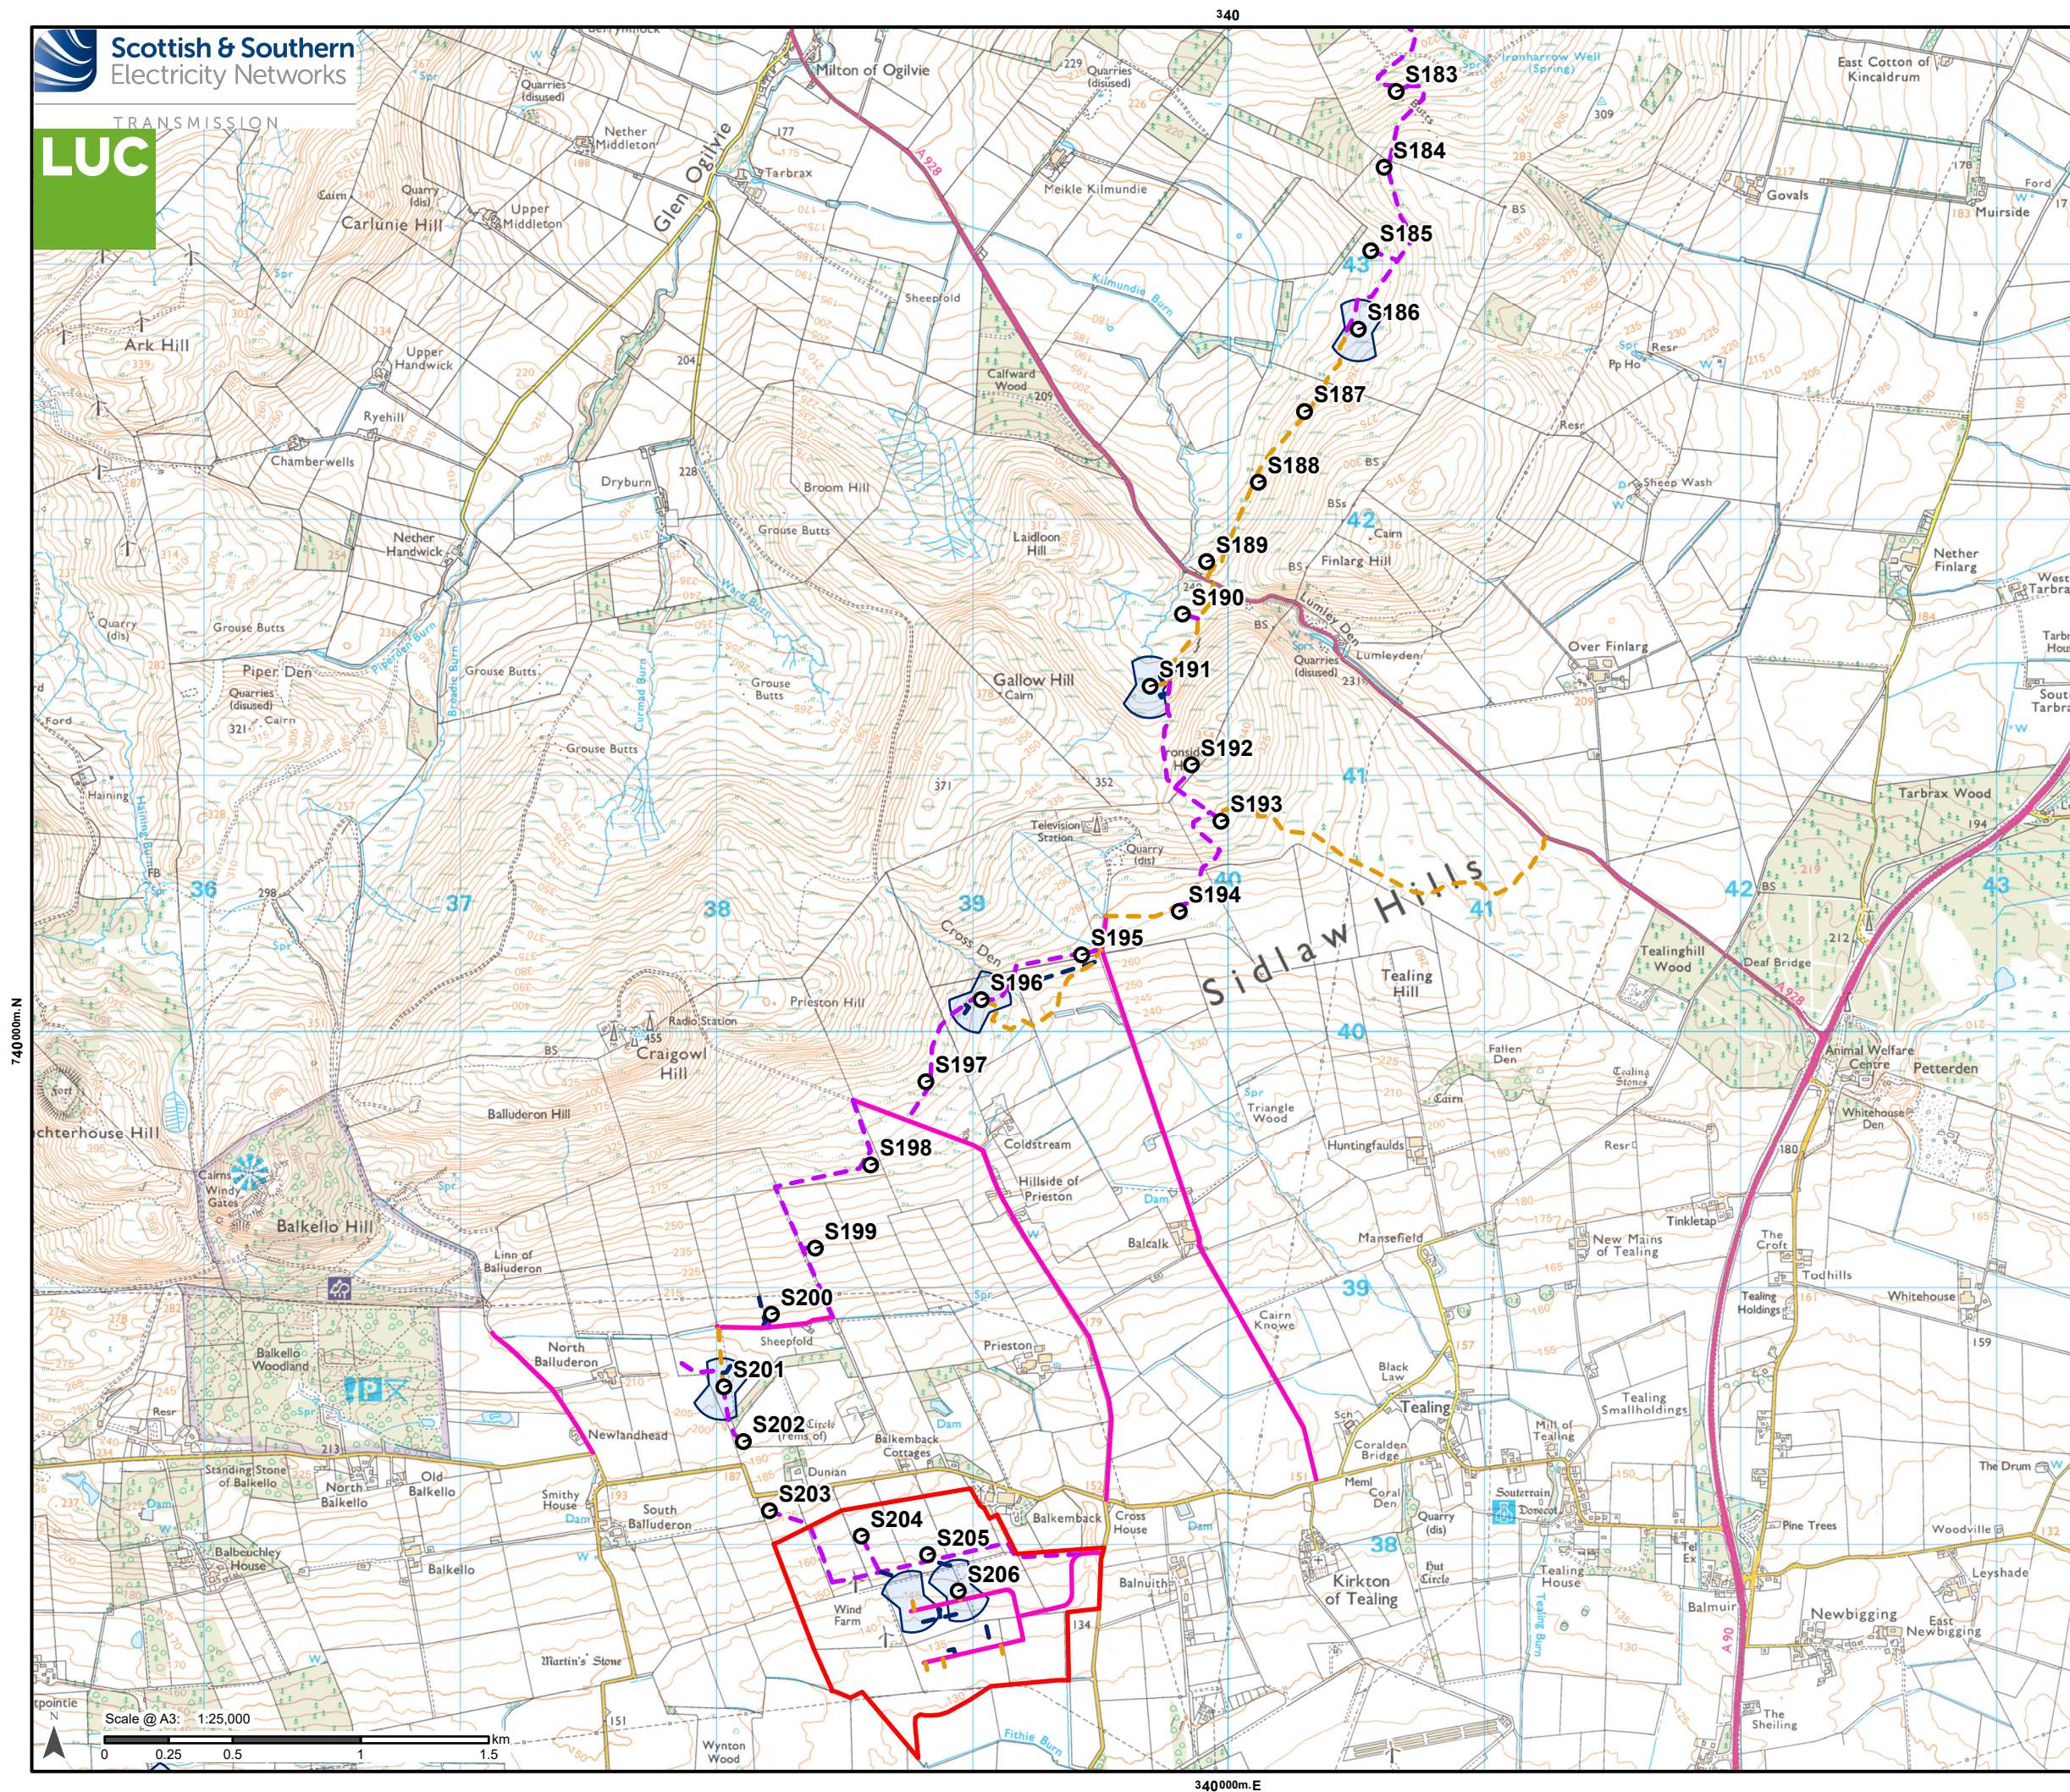

Alignment

- Proposed Tower

Substation

Emmock Substation Planning
Application Boundary (Angus
Council Reference 24/00699/
FULN)


Access Track

- Existing to be upgraded
- Proposed new stone permanent
- Proposed new stone temporary
- Proposed trackway

Working area


- EPZ (Equipotential zones /
Conductor pulling position)

*The conductor has been removed from this map.
Please see the figure 1 'proposed alignment'
section maps where the conductor is shown

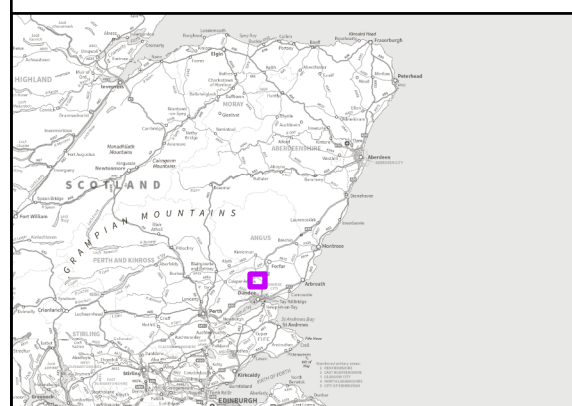

Reproduced by permission of Ordnance Survey on behalf of HMSO.
Crown copyright and database right 2025 all rights reserved.
Ordnance Survey Licence number 0100022432.
SSEN Transmission take no responsibility for the release or accuracy of latest
version Basemaps from Ordnance Survey

Project No:	LT455
Project:	Kintore to Tealing 400kV Overhead Line
Title:	Proposed Access Tracks and Working Areas - Section A - 1 of 2
Drawn by:	CW
Date:	14/02/2025
Drawing:	2.1

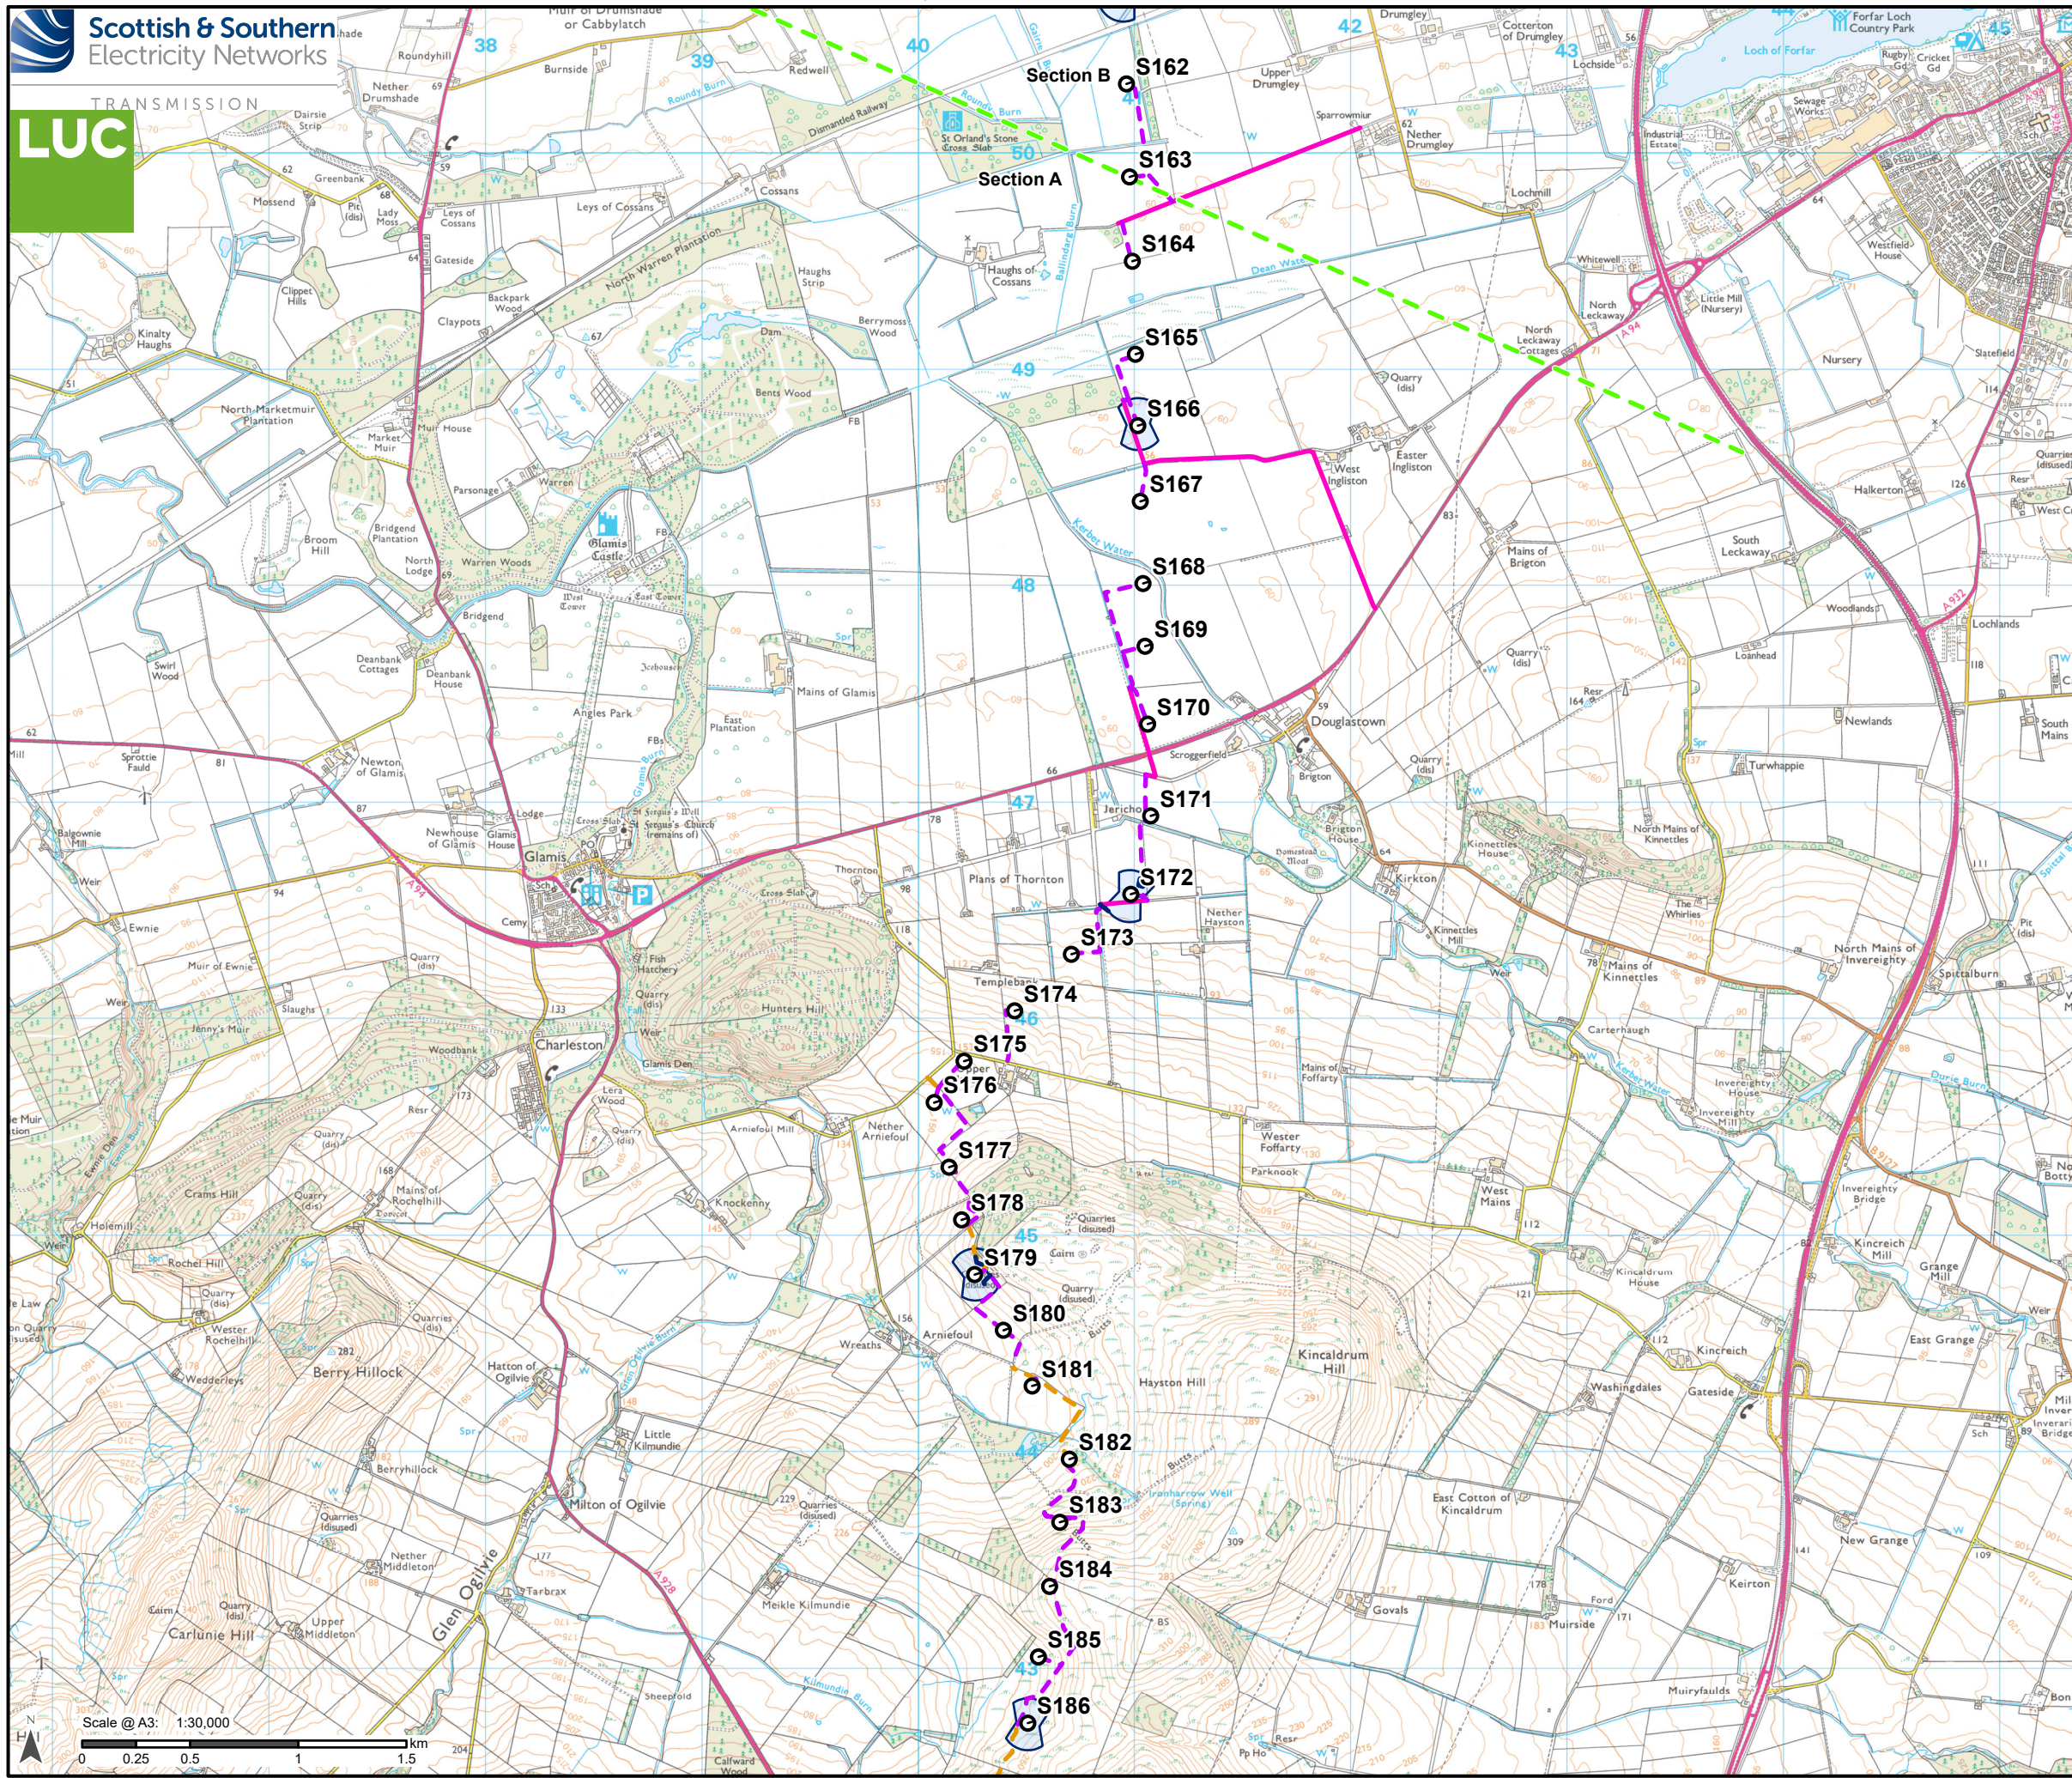

○ Proposed Tower


- • Section boundary

Existing to be upgraded

- — Proposed new stone permanent
- — Proposed new stone temporary
- — Proposed trackway

 EPZ (Equipotential zones / Conductor pulling position)

*The conductor has been removed from this map. Please see the figure 1 'proposed alignment' section maps where the conductor is shown

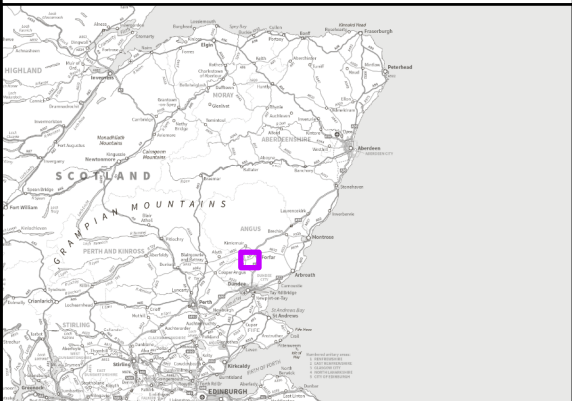

Reproduced by permission of Ordnance Survey on behalf of HMSO.
Crown copyright and database right 2025 all rights reserved.
Ordnance Survey Licence number 0100022432.
**SSEN Transmission take no responsibility for the release or accuracy of latest
version Basemaps from Ordnance Survey**

Project No: LT455
Project: Kintore to Tealing 400kV Overhead Line

Title: Proposed Access Tracks and Working Areas
- Section A - 2 of 2

Drawn by: CW Date: 14/02/2025

Drawing: 2.2