





- Alignment**
- Proposed Tower
 - Section boundary
- Access Track**
- Existing to be upgraded
 - Proposed new stone permanent
 - Proposed new stone temporary
 - Proposed trackway
- Working area**
- EPZ (Equipotential zones / Conductor pulling position)

*The conductor has been removed from this map. Please see the figure 1 'proposed alignment' section maps where the conductor is shown

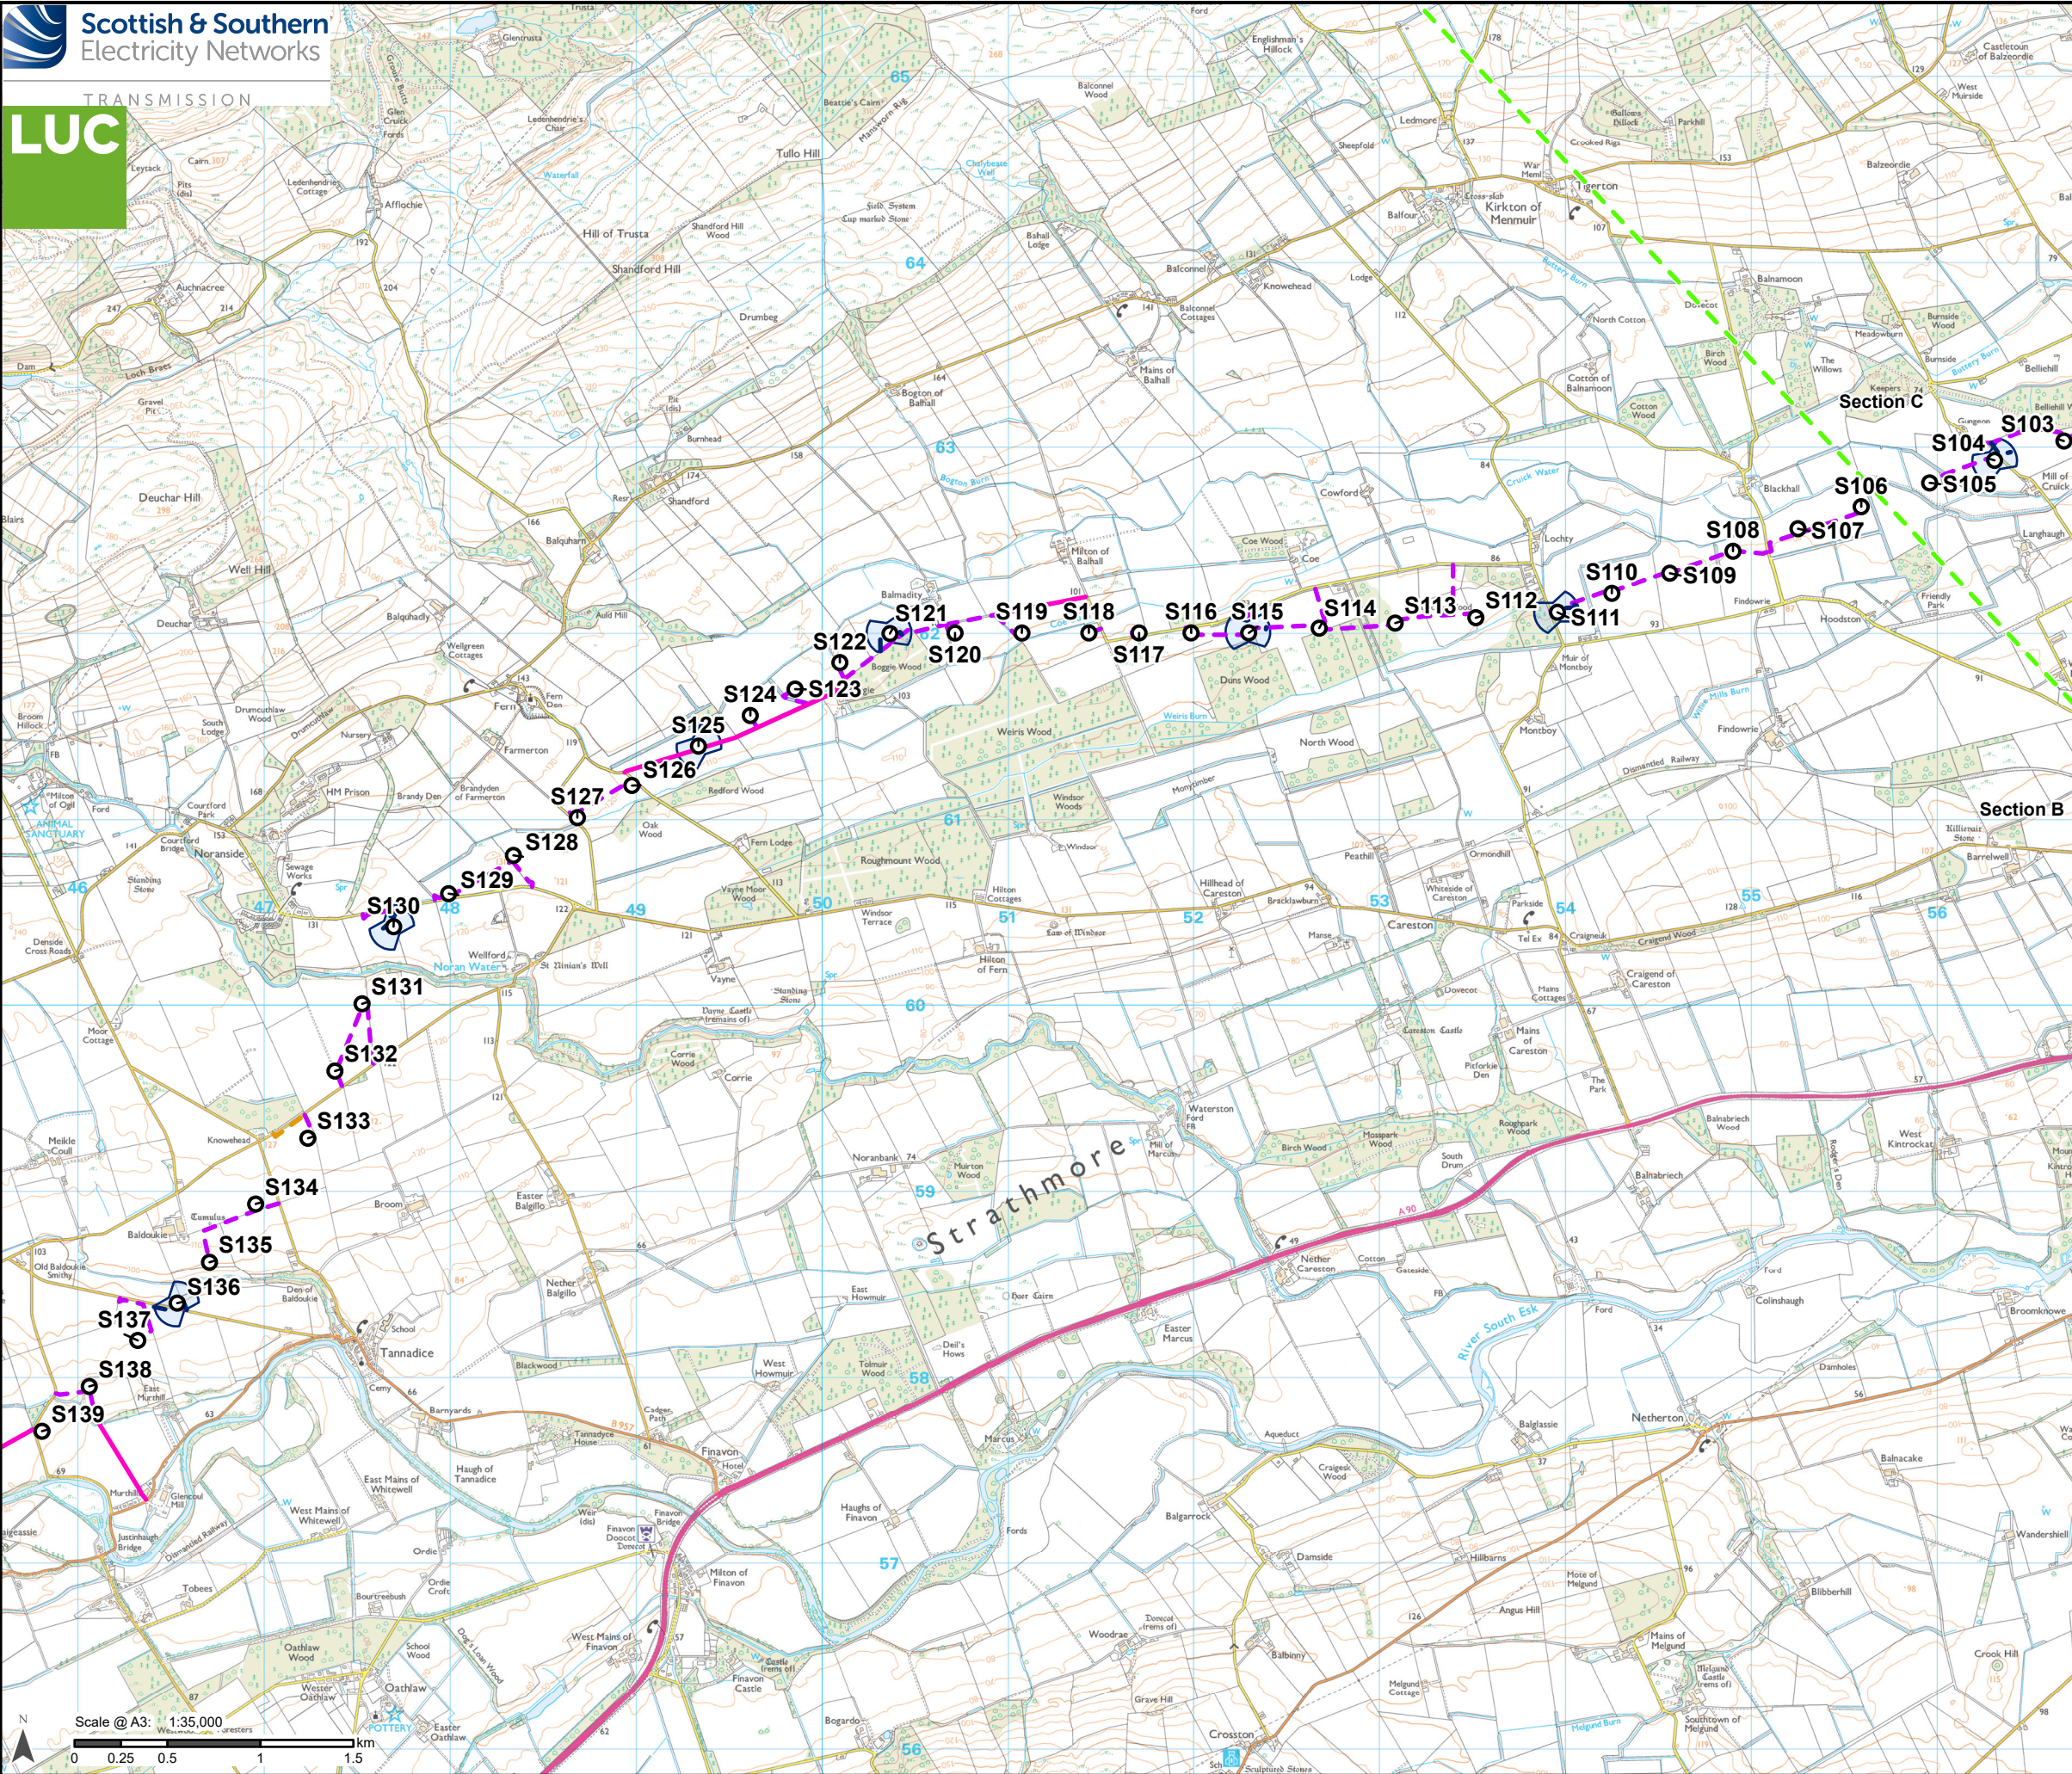

Reproduced by permission of Ordnance Survey on behalf of HMSO.
Crown copyright and database right 2025 all rights reserved.
Ordnance Survey Licence number 0100022432.
SSEN Transmission take no responsibility for the release or accuracy of latest version Basemaps from Ordnance Survey

Project No:	LT455
Project:	Kintore to Tealing 400kV Overhead Line
Title:	Proposed Access Tracks and Working Areas - Section B - 2 of 2
Drawn by:	CW
Date:	14/02/2025
Drawing:	2.4

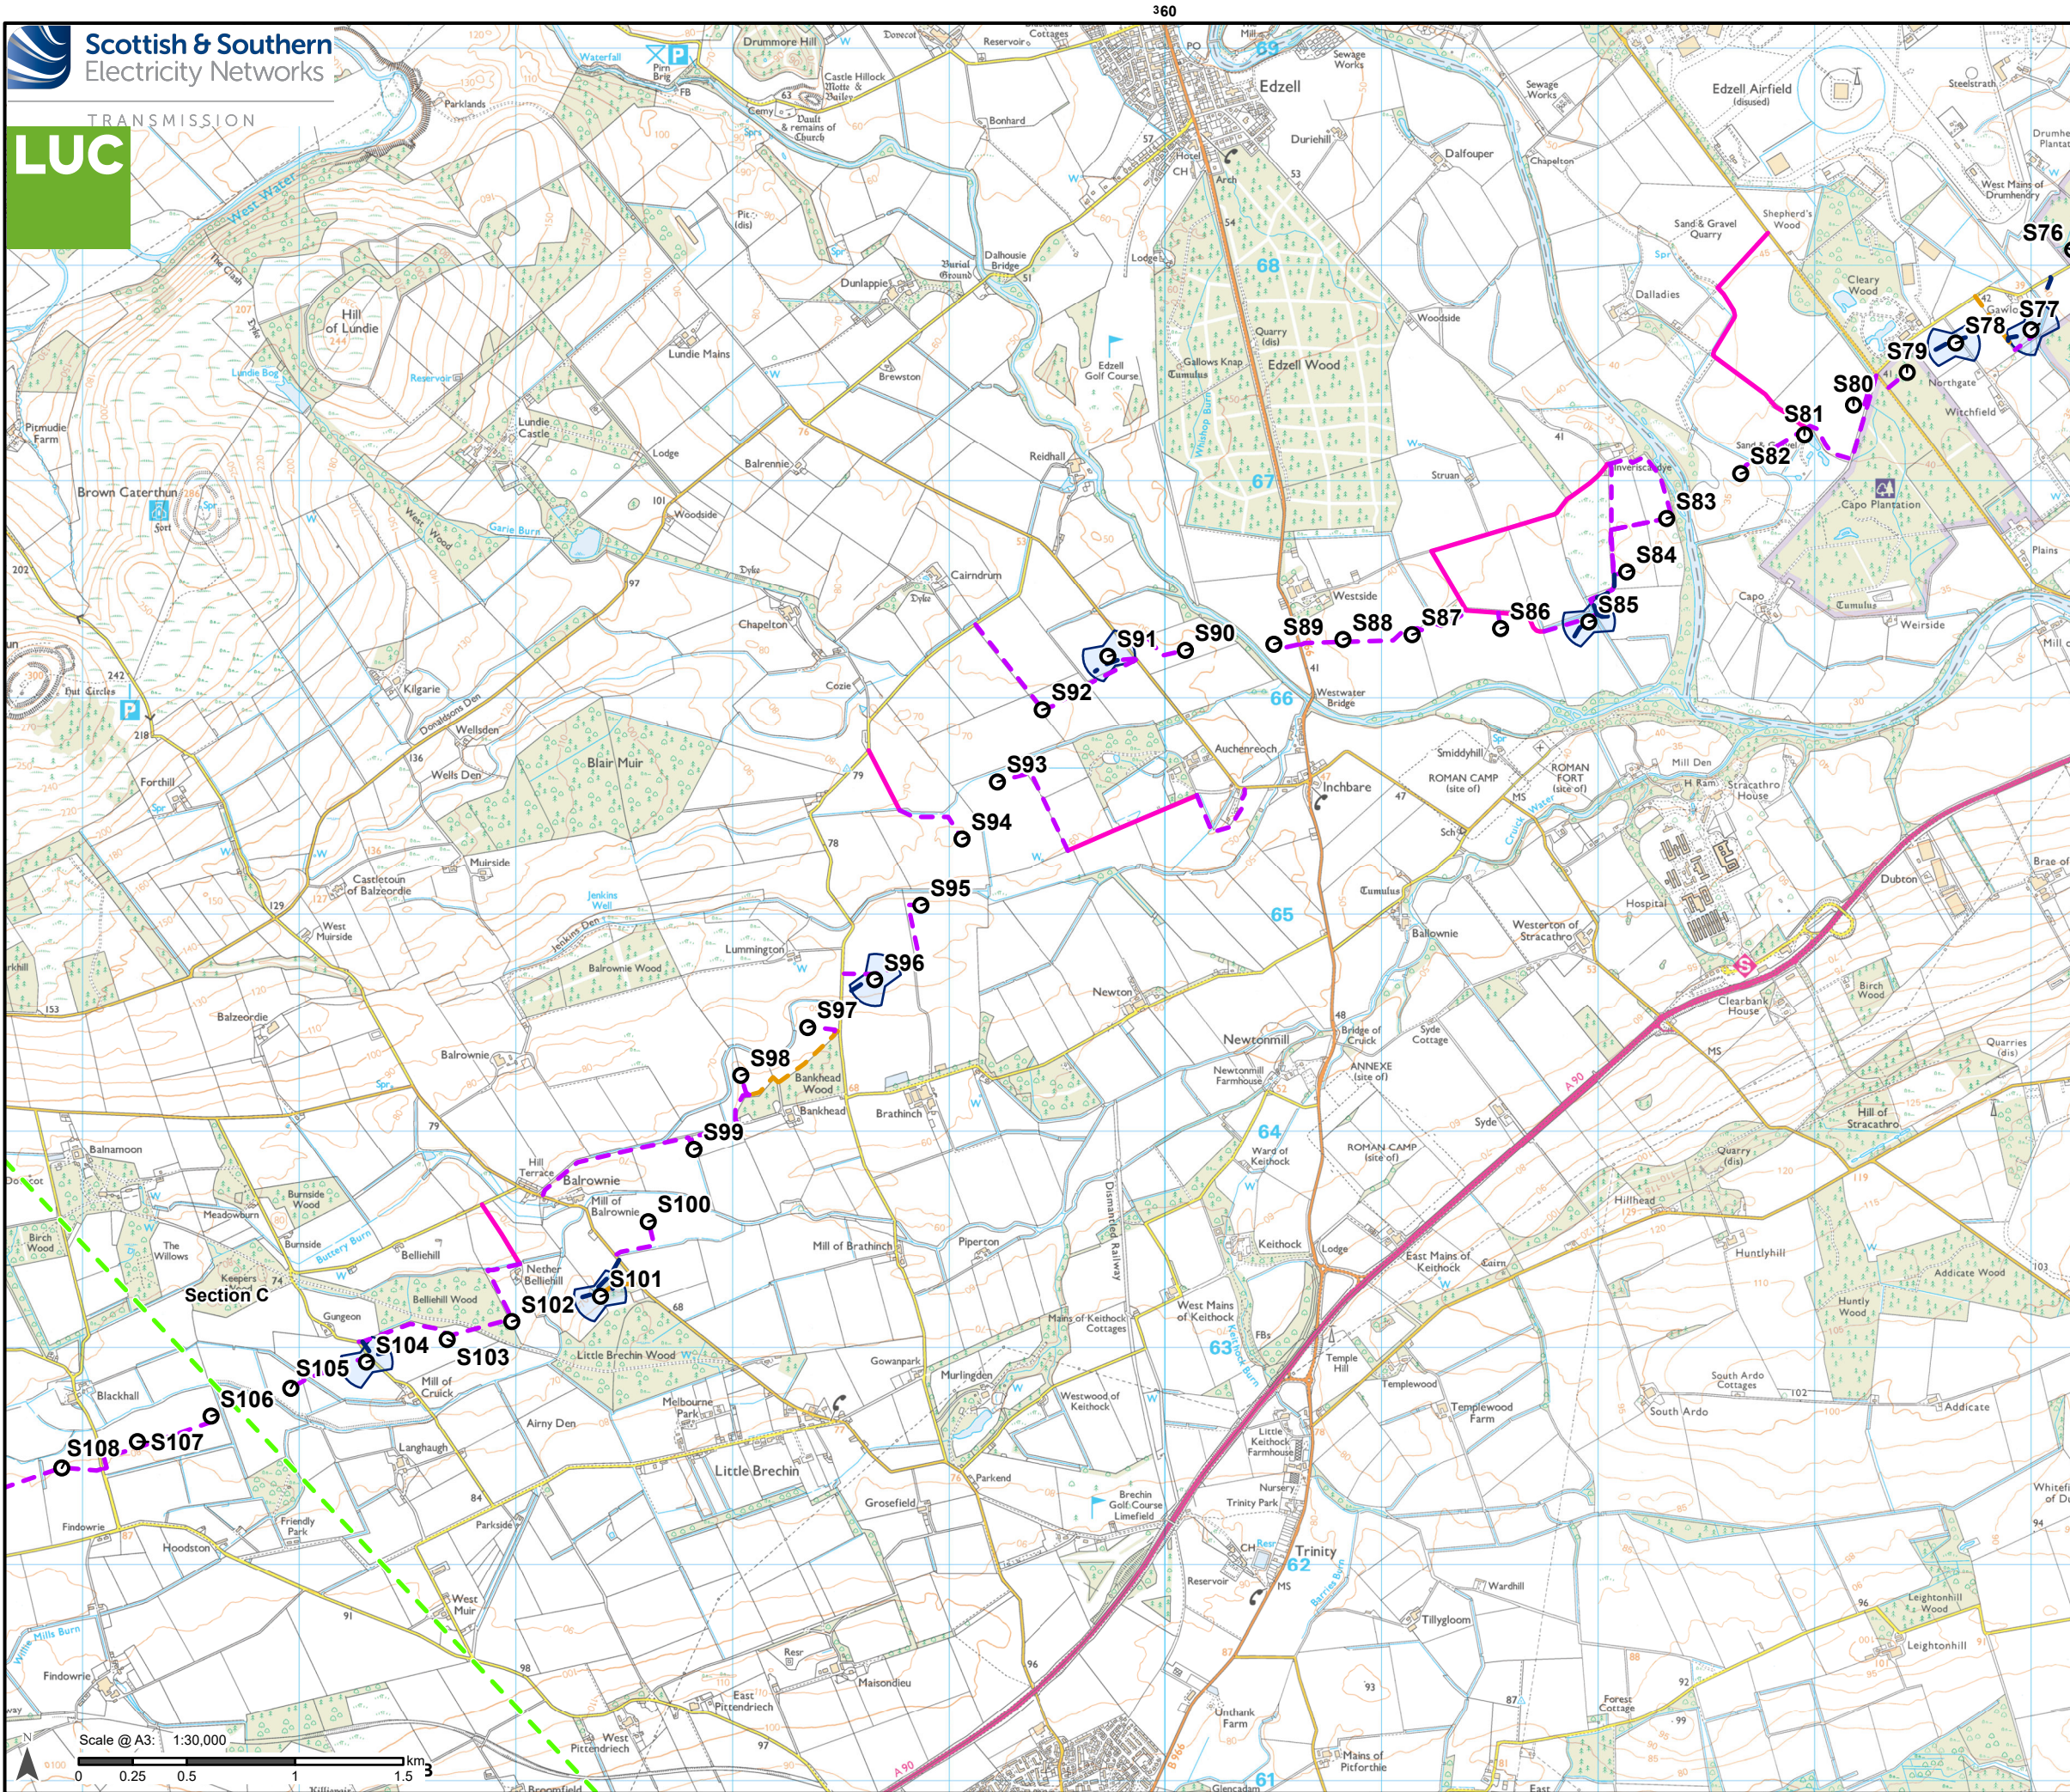

Alignment

○ Proposed Tower

--- Section boundary

Access Track

Existing to be upgraded

Proposed new stone permanent


Proposed new stone temporary

Proposed trackway

Working area

EPZ (Equipotential zones /
Conductor pulling position)

*The conductor has been removed from this map.
Please see the figure 1 'proposed alignment'
section maps where the conductor is shown

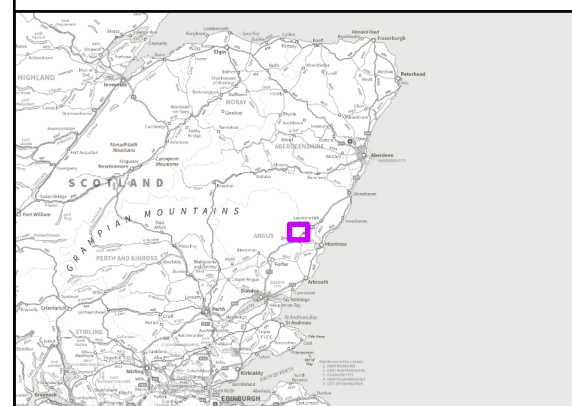

Reproduced by permission of Ordnance Survey on behalf of HMSO.
Crown copyright and database right 2025 all rights reserved.
Ordnance Survey Licence number 0100022432.
SSEN Transmission take no responsibility for the release or accuracy of latest
version Basemaps from Ordnance Survey

Project No: LT455

Project: Kintore to Tealing 400kV Overhead Line

Title:

Proposed Access Tracks and Working Areas
- Section C - 1 of 2

Drawn by: CW

Date: 14/02/2025

Drawing: 2.5