


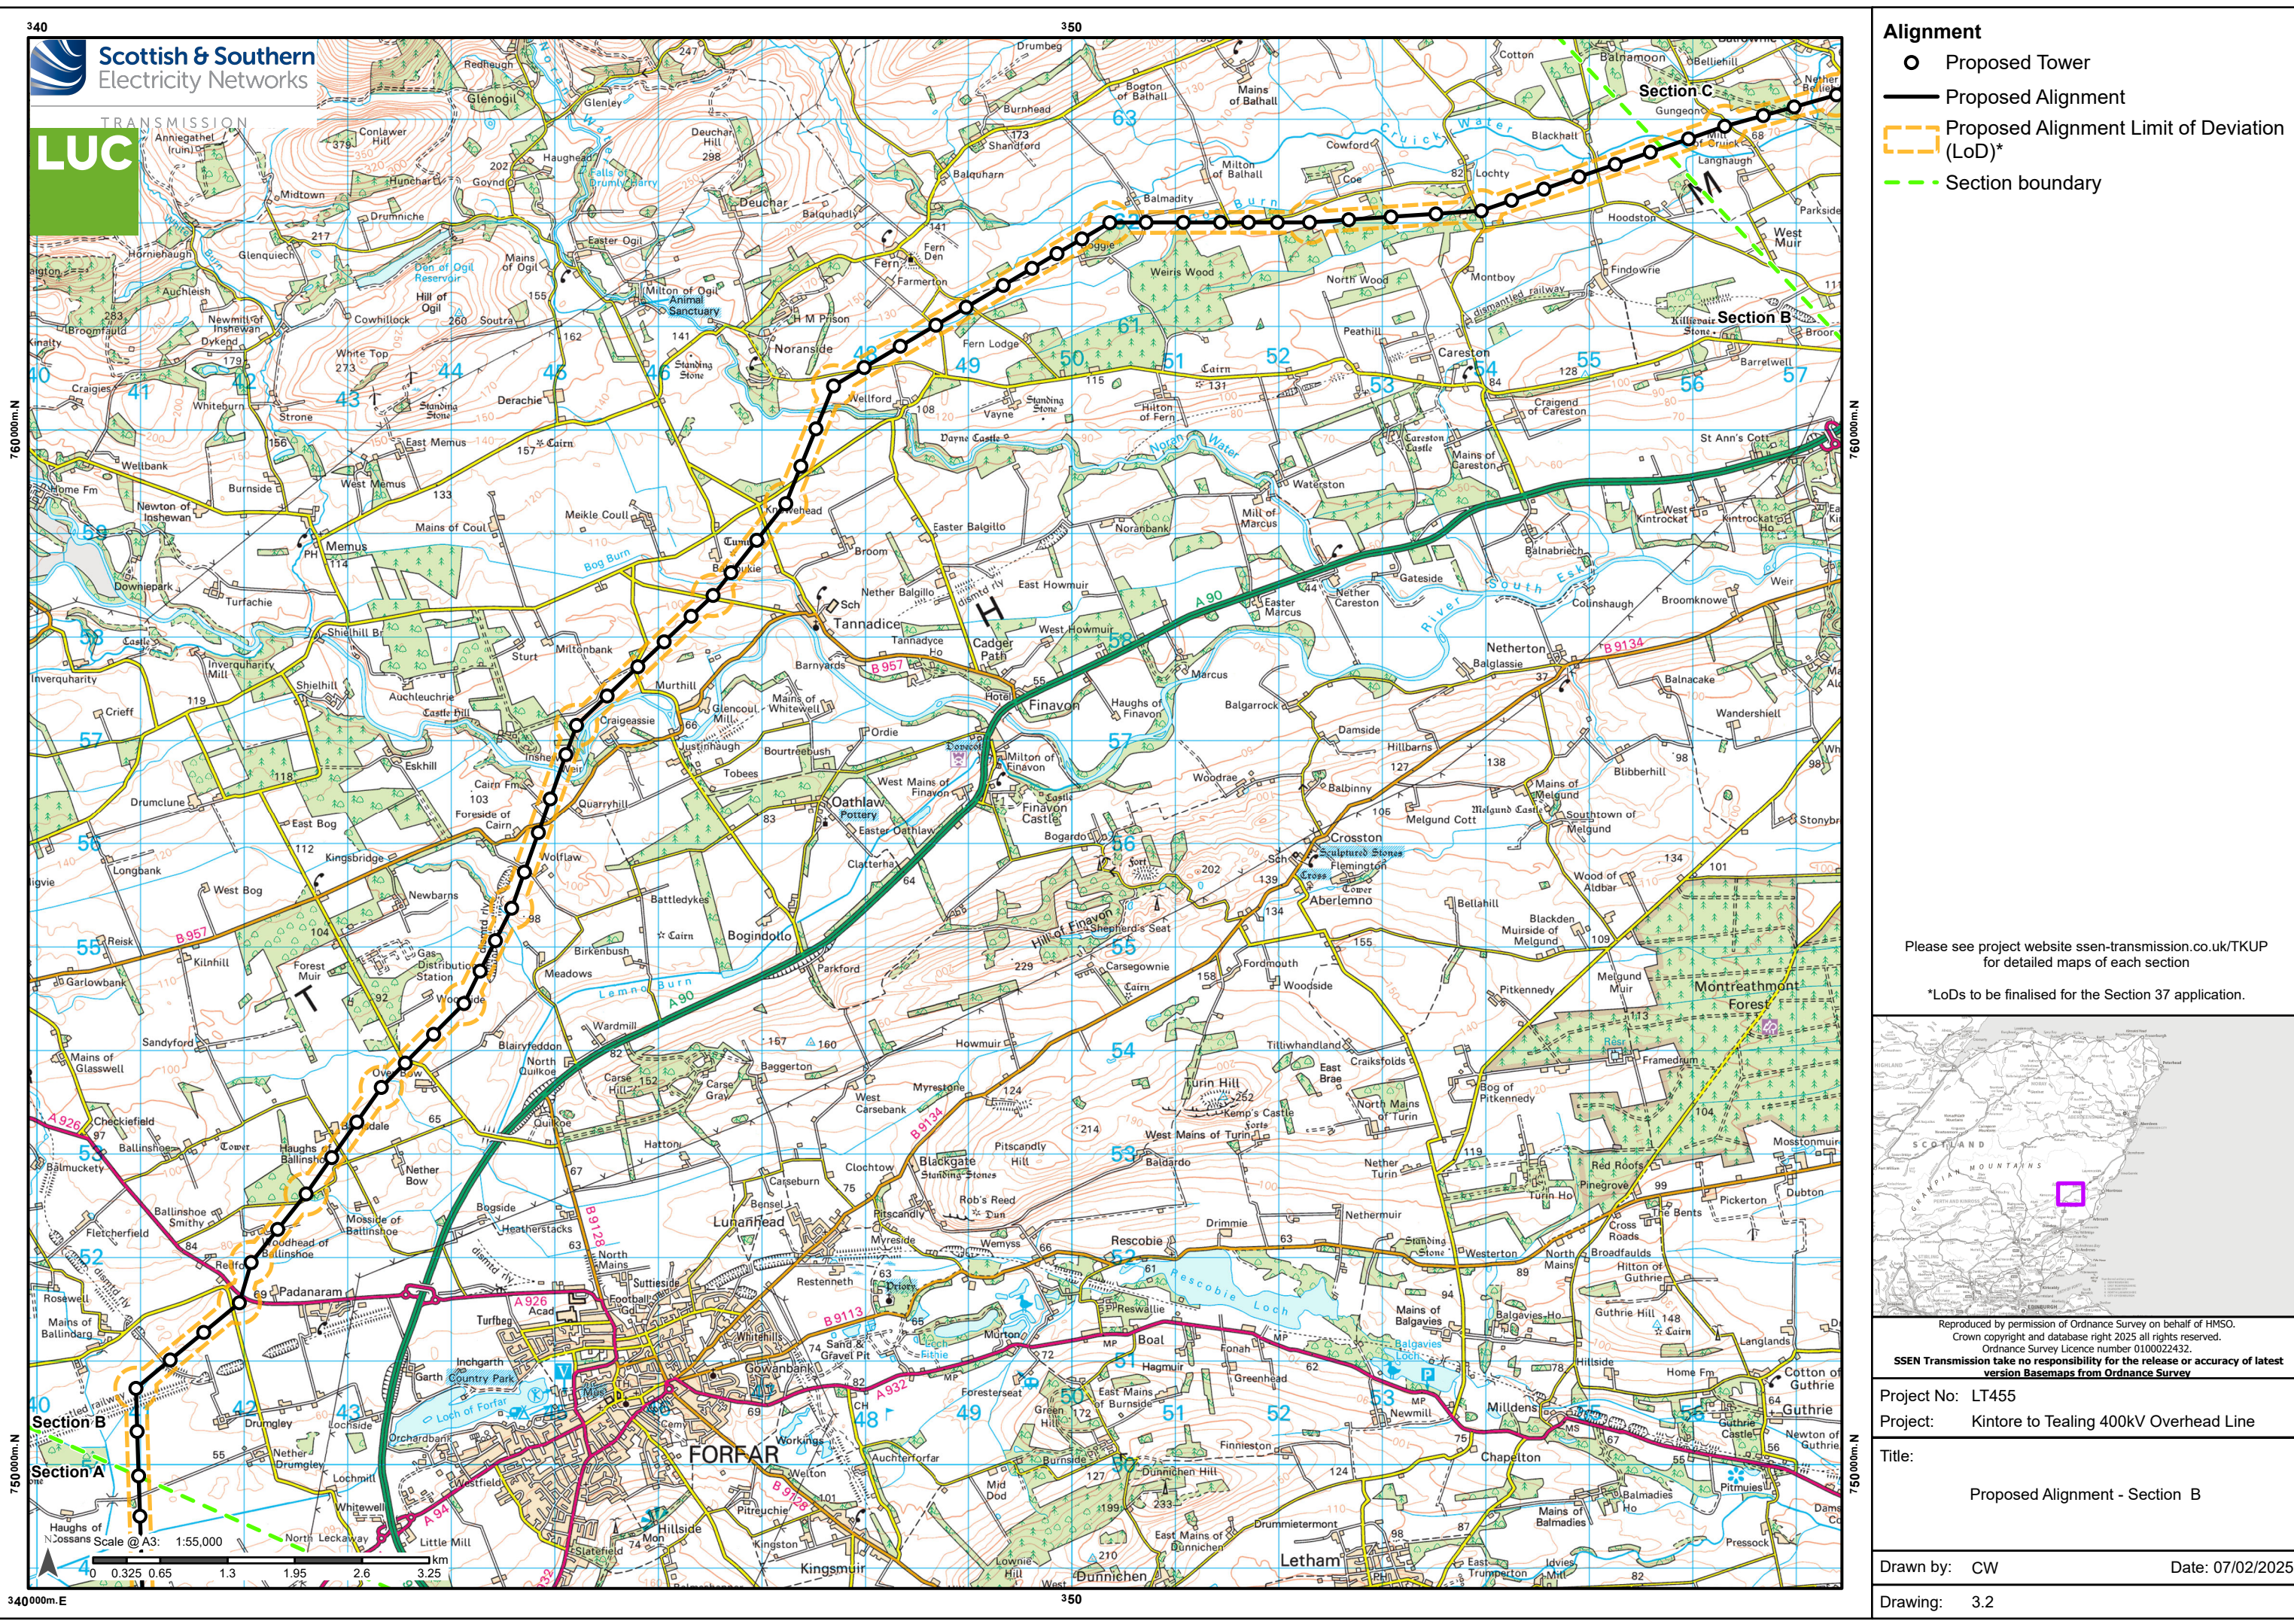

Alignment

Proposed Tower

Proposed Alignment

Proposed Alignment Limit of Deviation (LoD)*


Section boundary

Please see project website ssen-transmission.co.uk/TKUP for detailed maps of each section

*LoDs to be finalised for the Section 37 application.

Reproduced by permission of Ordnance Survey on behalf of HMSO.
Crown copyright and database right 2025 all rights reserved.
Ordnance Survey Licence number 0100022432.
SSEN Transmission take no responsibility for the release or accuracy of latest version Basemaps from Ordnance Survey


Project No:	LT455
Project:	Kintore to Tealing 400kV Overhead Line
Title:	Proposed Alignment - Section B
Drawn by:	CW
Date:	07/02/2025
Drawing:	3.2

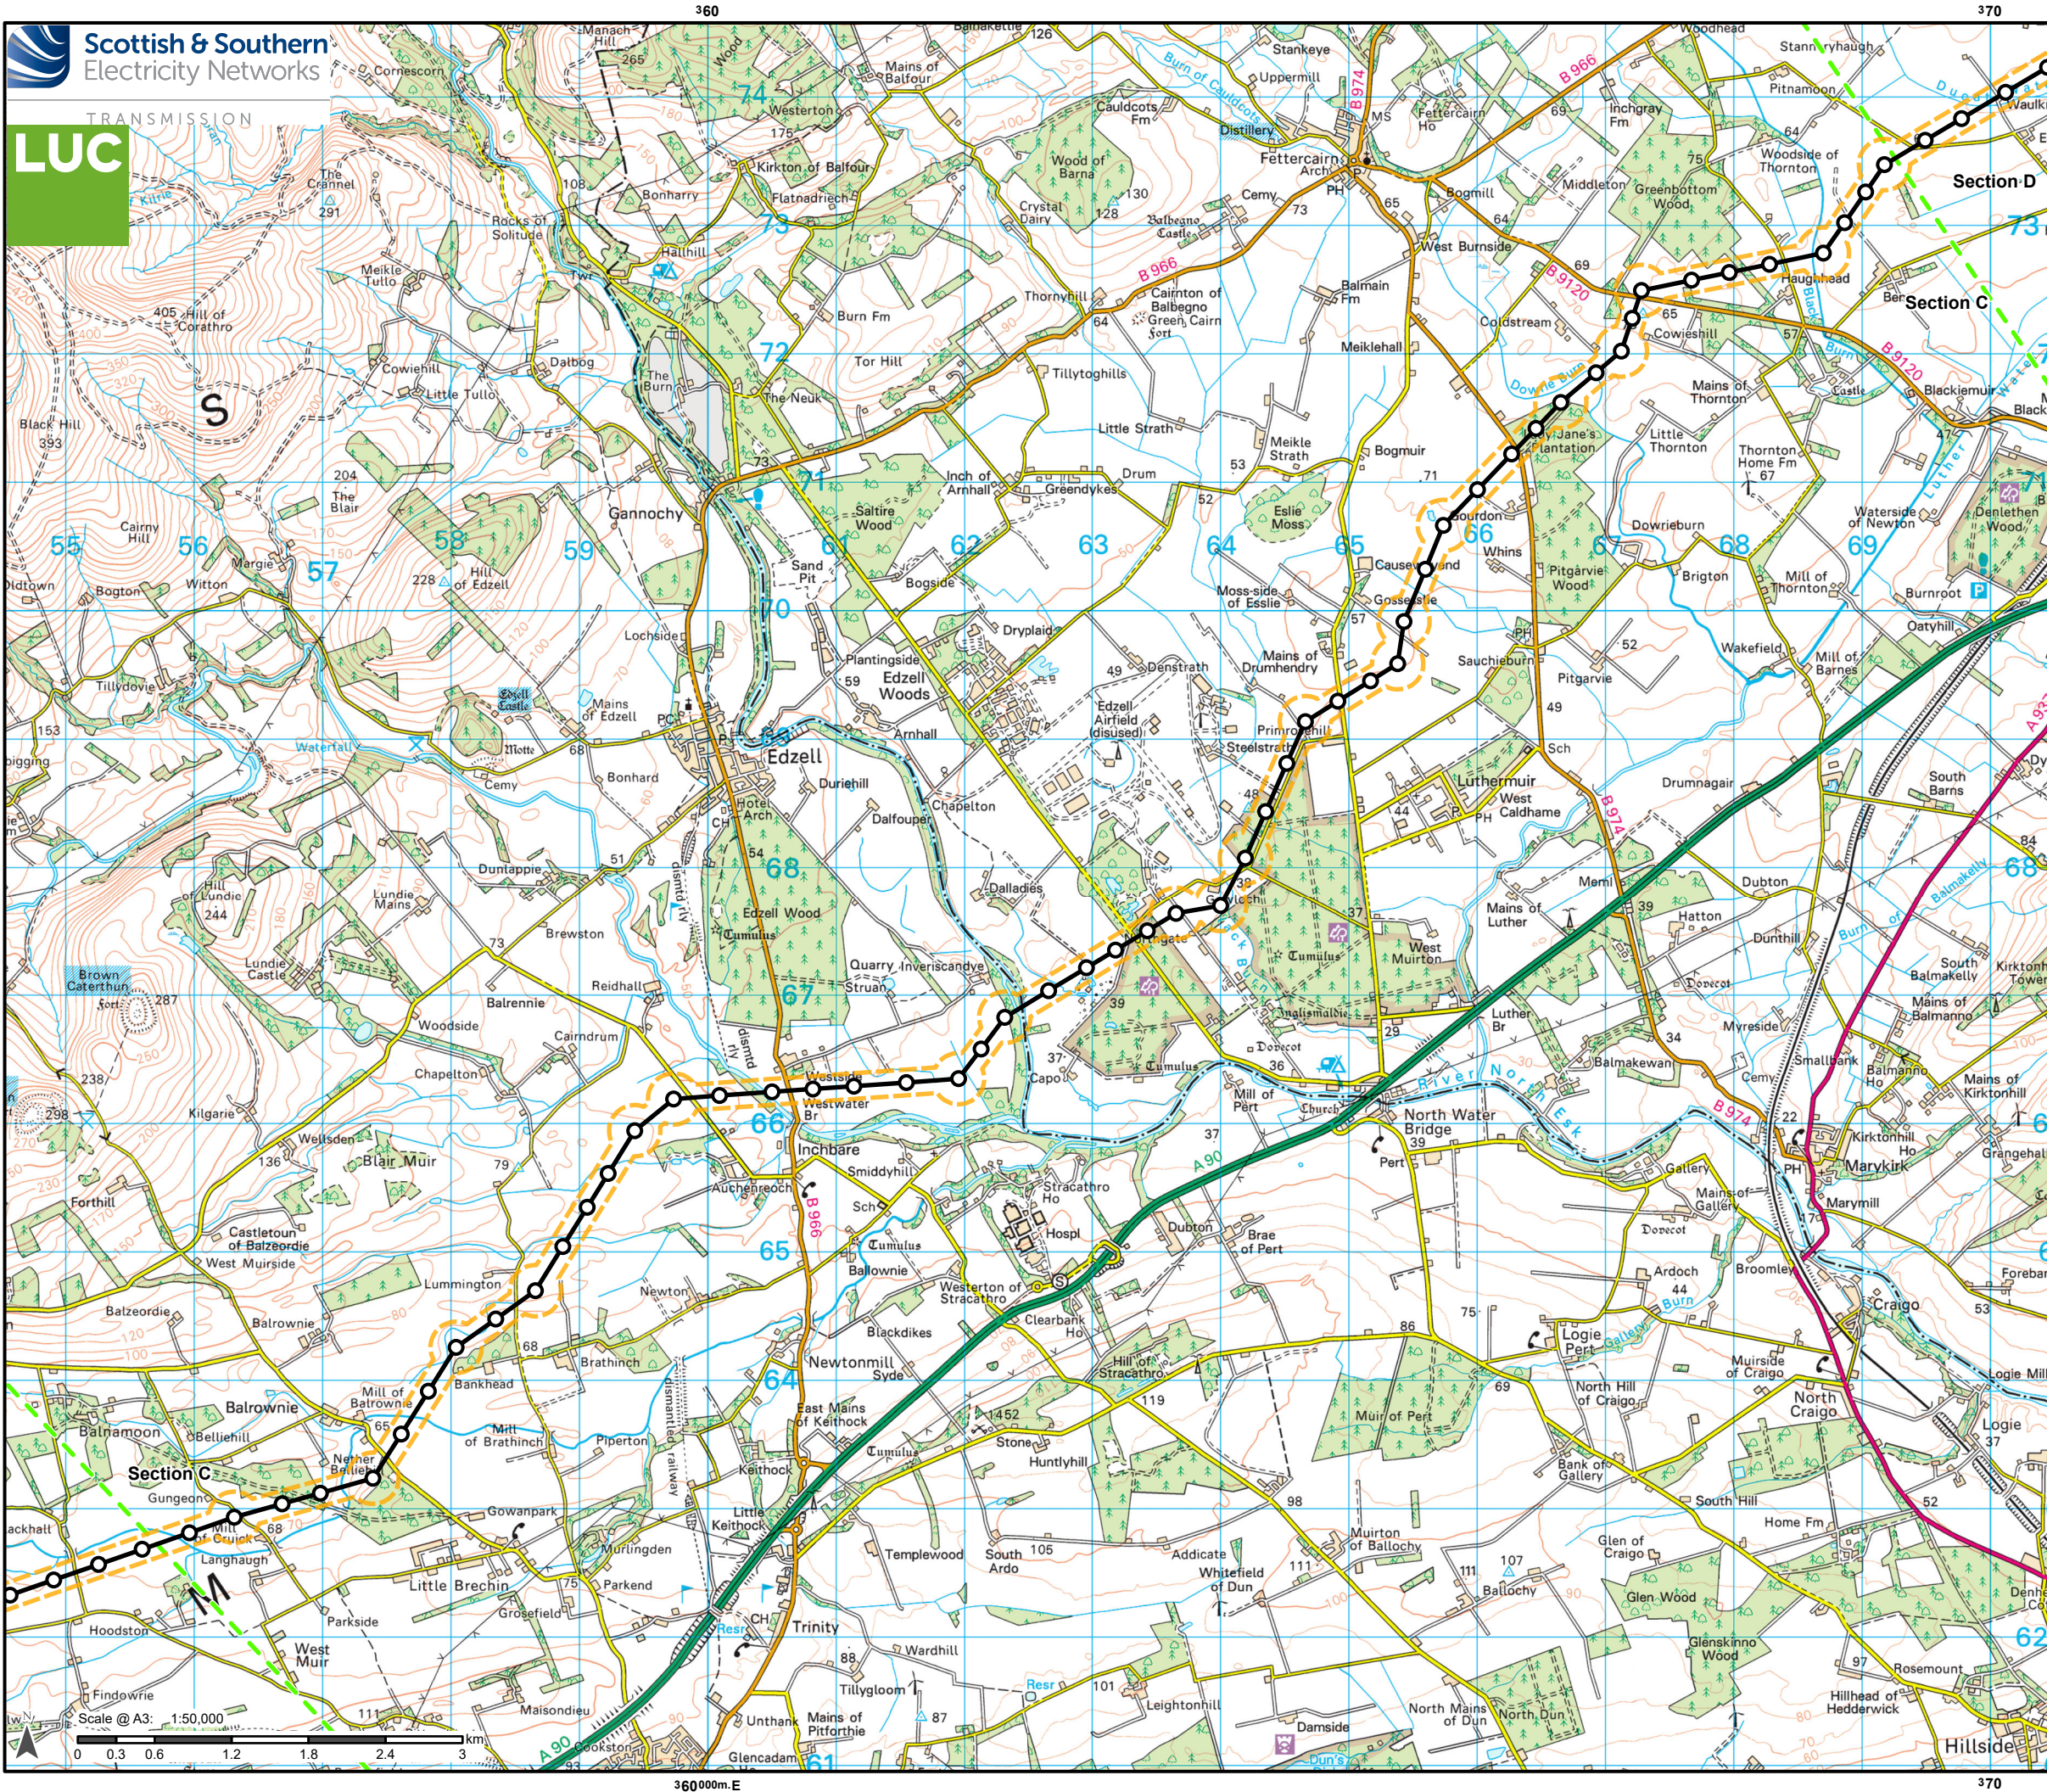

- Alignment**
- Proposed Tower
 - Proposed Alignment
 - - - Proposed Alignment Limit of Deviation (LoD)*
 - - - Section boundary

Please see project website ssen-transmission.co.uk/TKUP for detailed maps of each section

*LoDs to be finalised for the Section 37 application.

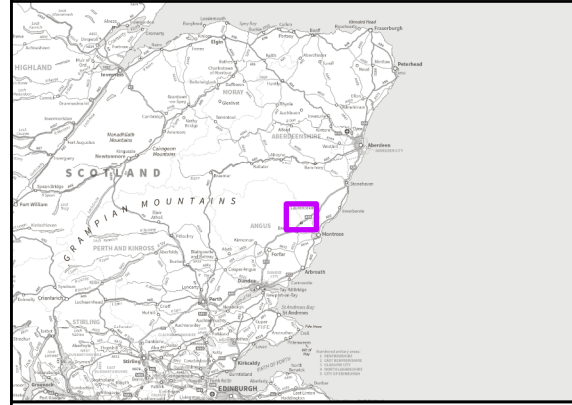

Reproduced by permission of Ordnance Survey on behalf of HMSO.
Crown copyright and database right 2025 all rights reserved.
Ordnance Survey Licence number 0100022432.
SSN Transmission take no responsibility for the release or accuracy of latest version Basemaps from Ordnance Survey

Project No:	LT455
Project:	Kintore to Tealing 400kV Overhead Line
Title:	Proposed Alignment - Section C
Drawn by:	CW
Date:	07/02/2025
Drawing:	3.3