



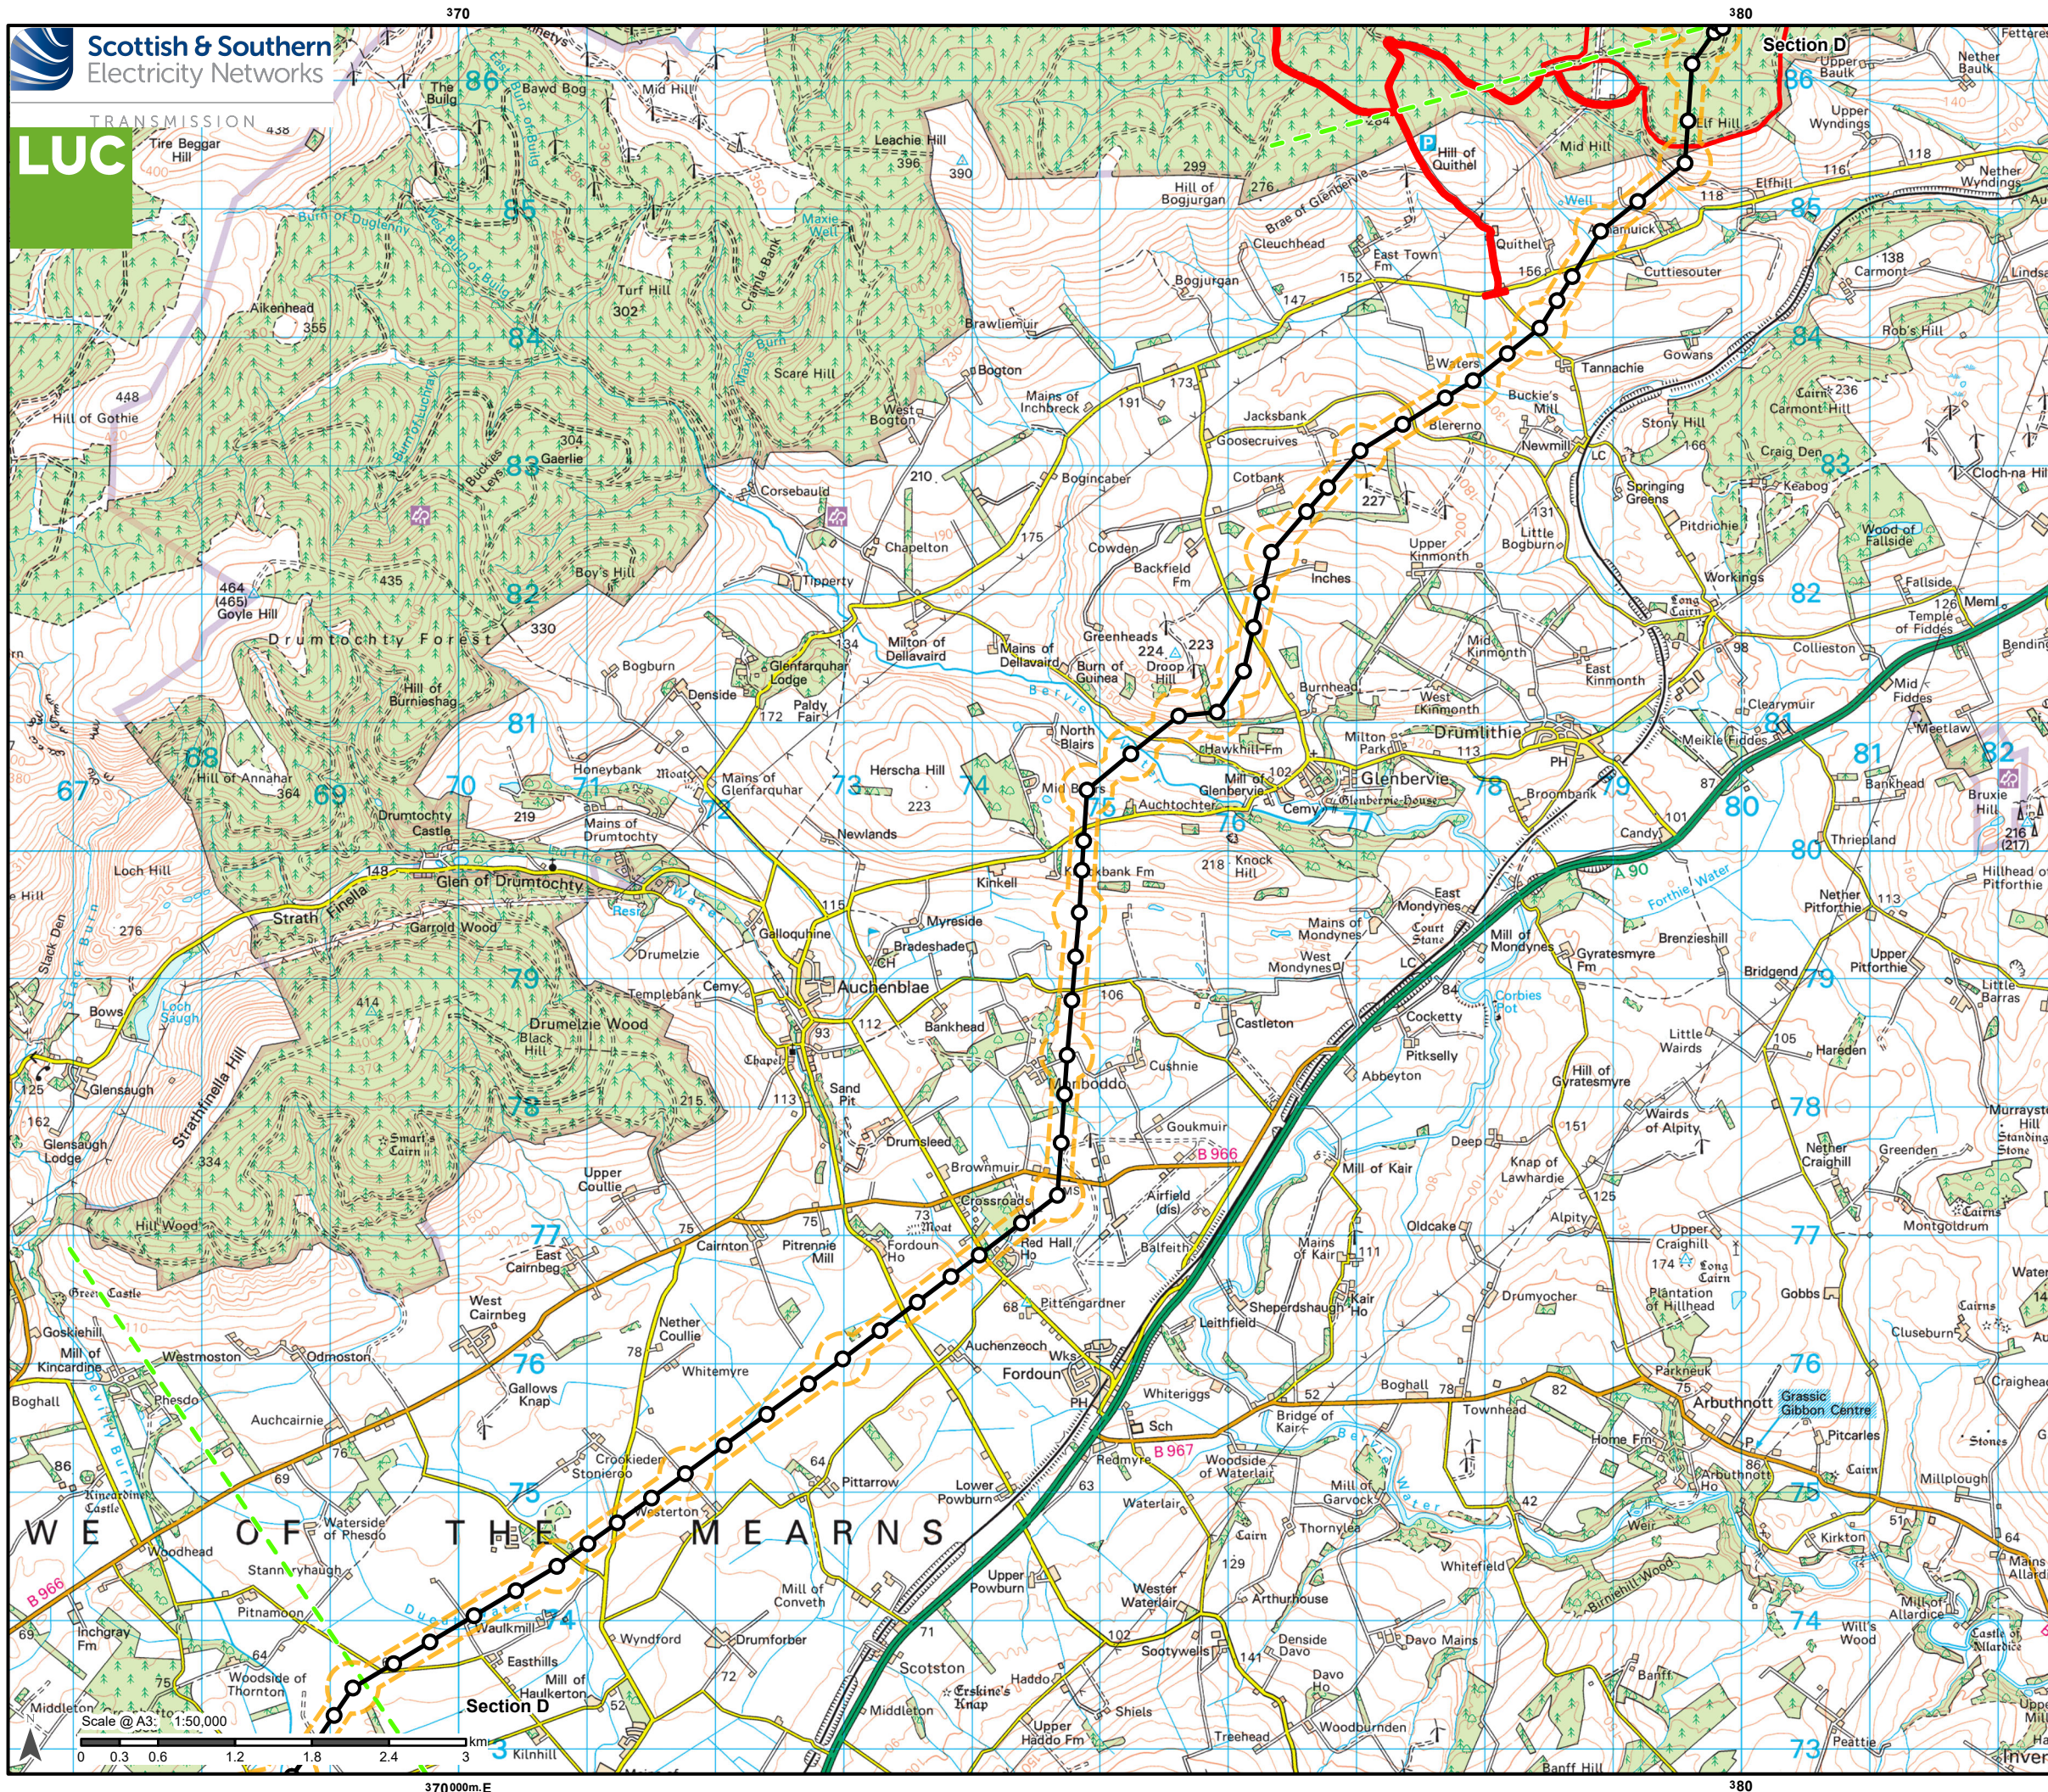

 Hurlie Substation Planning Application
Boundary (Aberdeenshire Council
Reference APP/2024/1951)

*LoDs to be finalised for the Section 37 application.

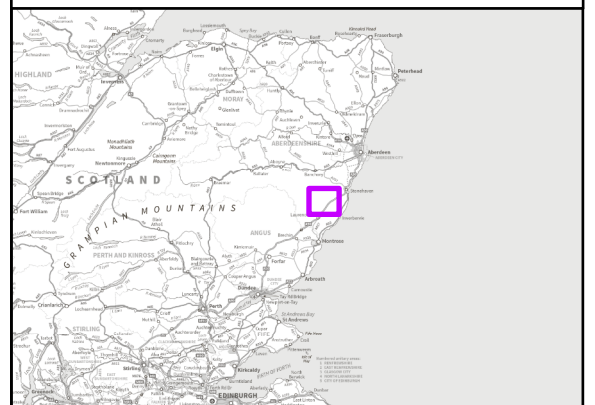

Reproduced by permission of Ordnance Survey on behalf of HMSO.
Crown copyright and database right 2025 all rights reserved.
Ordnance Survey Licence number 0100022432.
**SSEN Transmission take no responsibility for the release or accuracy of latest
version Basemaps from Ordnance Survey**

Project No:	LT455
Project:	Kintore to Tealing 400kV Overhead Line

Title: Proposed Alignment - Section D

Drawing:	3.4
----------	-----