



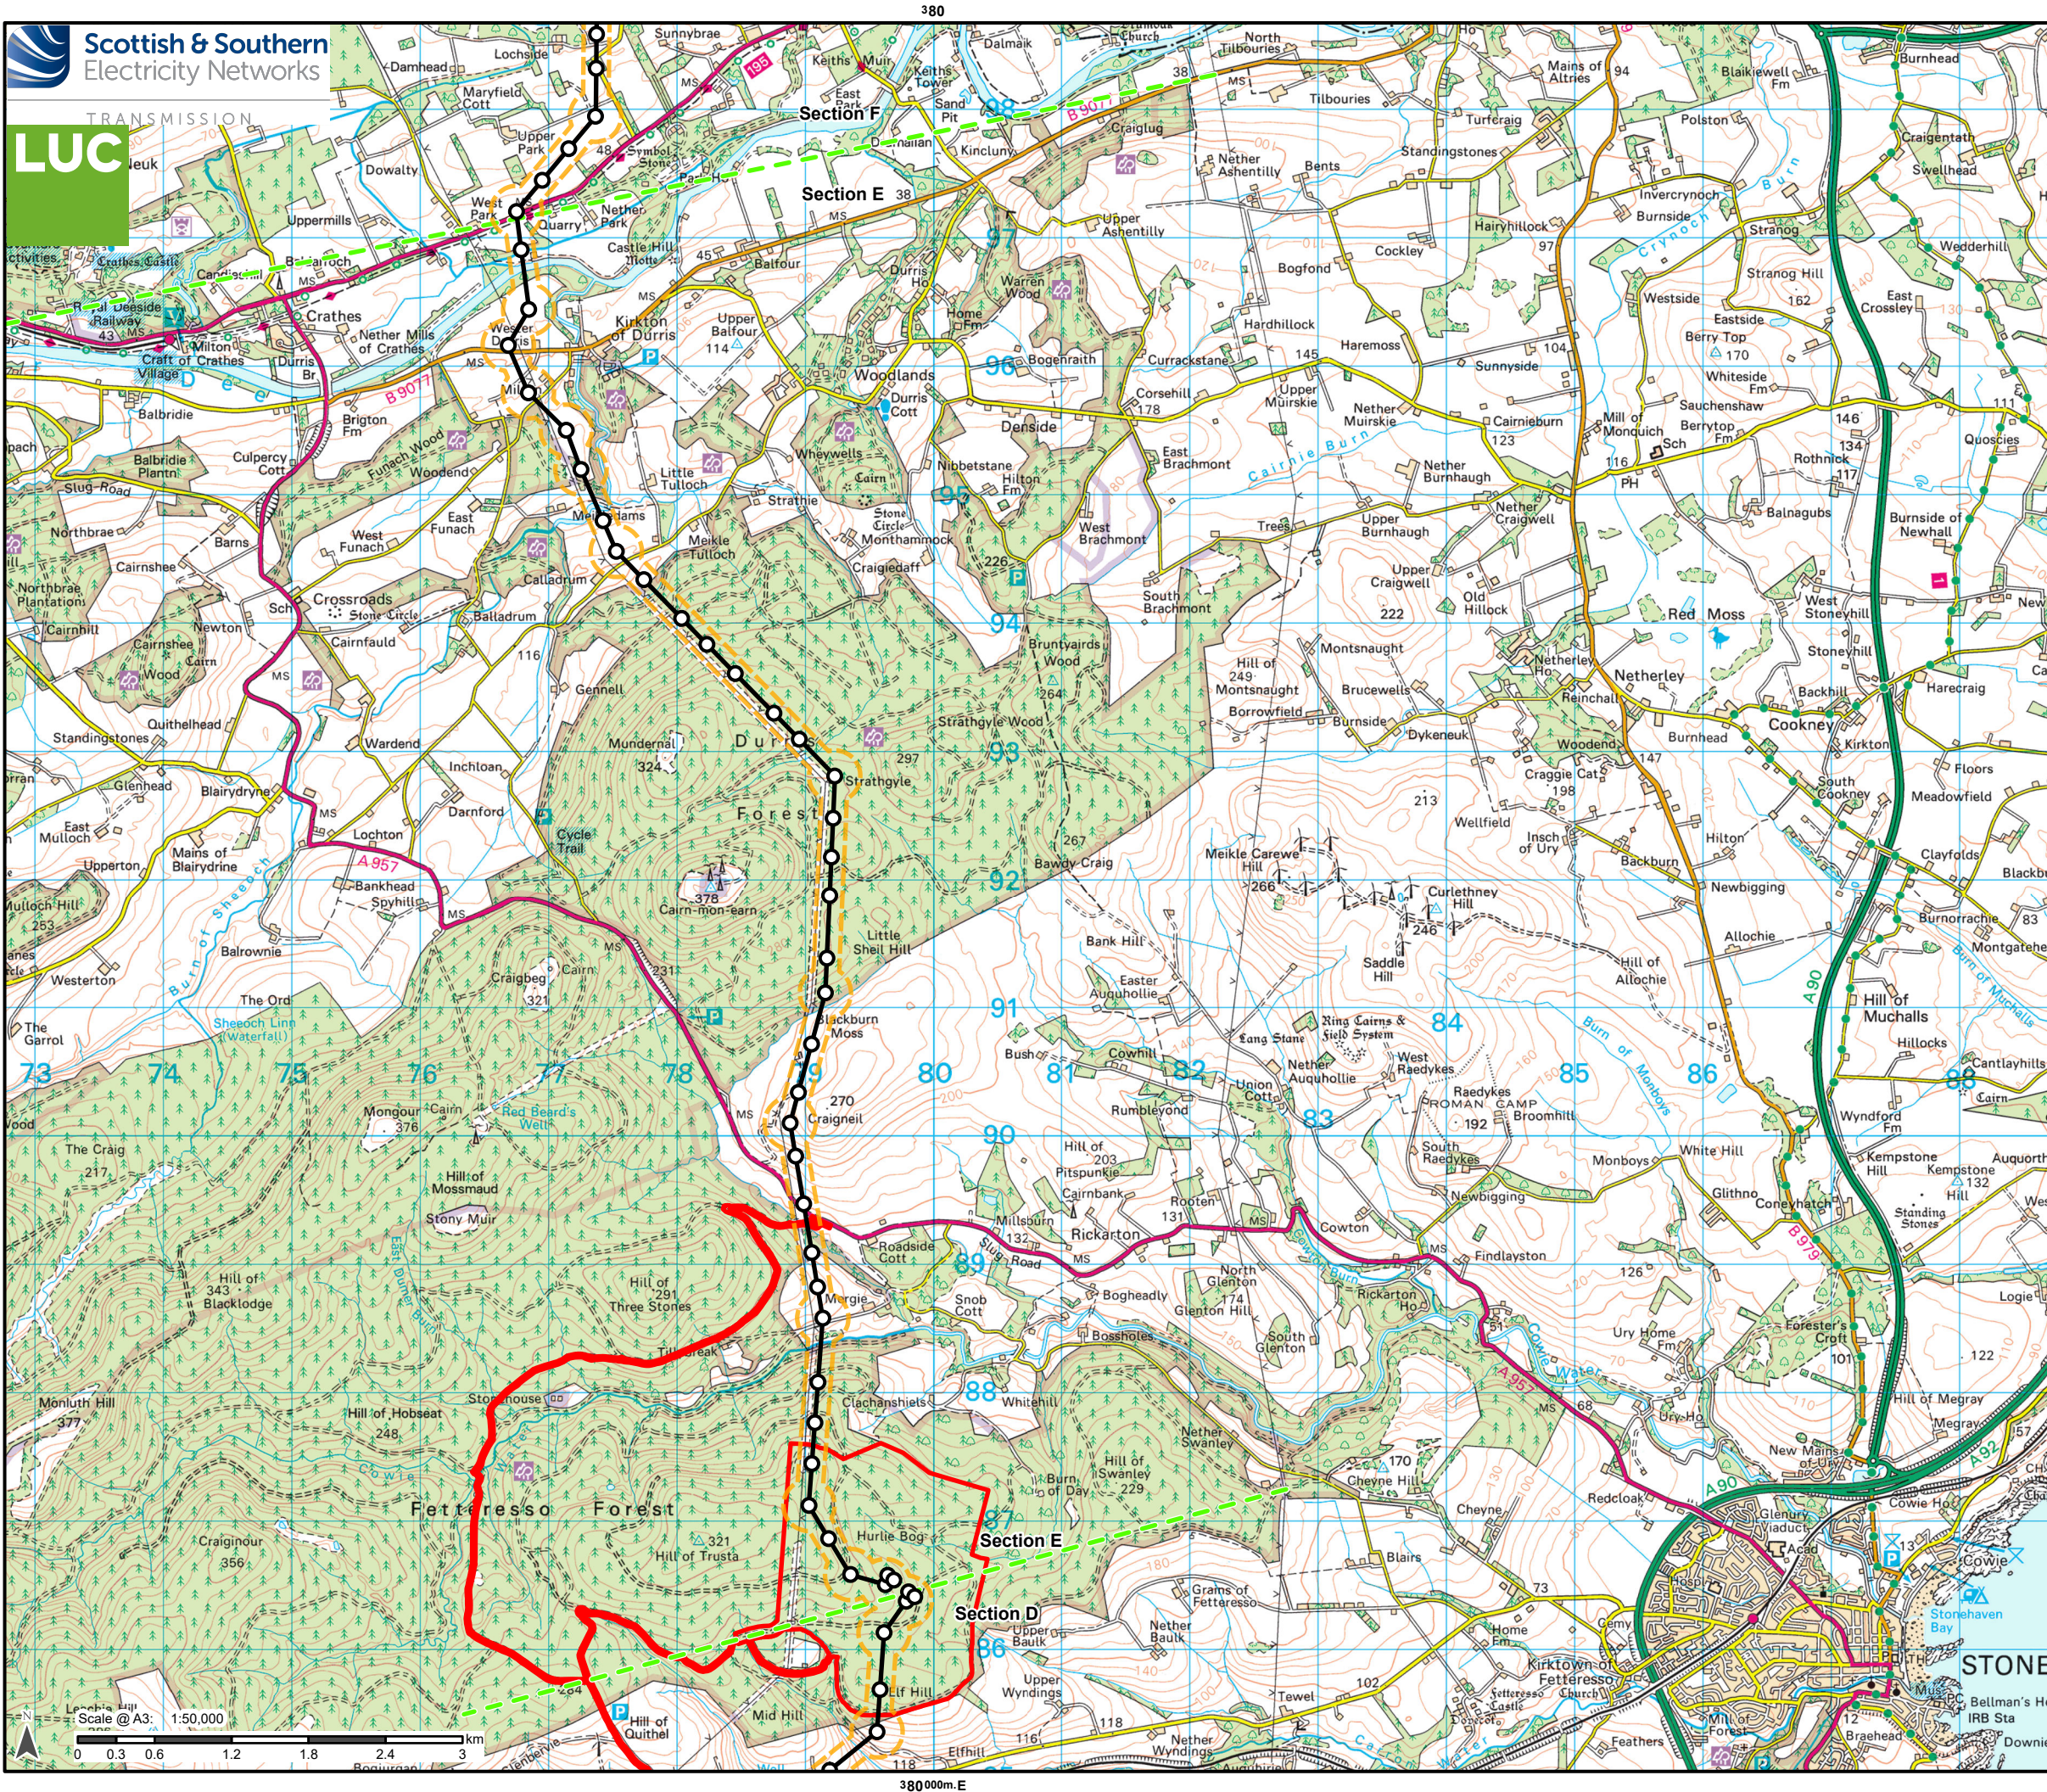

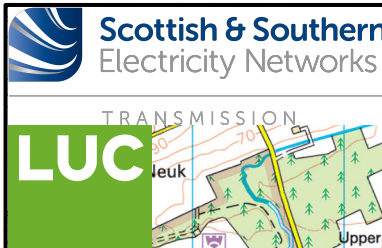

TRANSMISSION

LUC

Proposed Tower

Proposed Alignment

Proposed Alignment Limit of Deviation (LoD)*


Section boundary

Hurlie Substation Planning Application

Boundary (Aberdeenshire Council Reference APP/2024/1951)

Please see project website ssen-transmission.co.uk/TKUP for detailed maps of each section

*LoDs to be finalised for the Section 37 application.

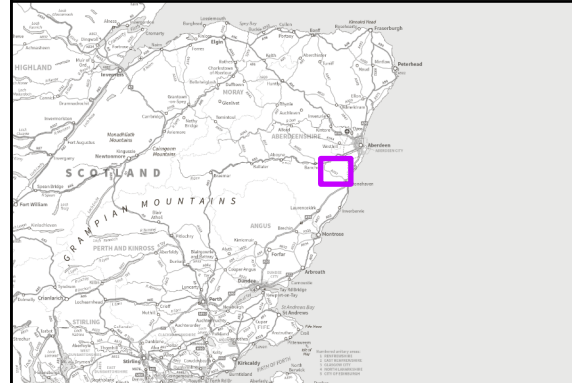

Reproduced by permission of Ordnance Survey on behalf of HMSO.
Crown copyright and database right 2025 all rights reserved.
Ordnance Survey Licence number 0100022432.
SSEN Transmission take no responsibility for the release or accuracy of latest version Basemaps from Ordnance Survey

Project No: LT455

Project: Kintore to Tealing 400kV Overhead Line

Title: Proposed Alignment - Section E

Drawn by: CW

Date: 07/02/2025

Drawing: 3.5