


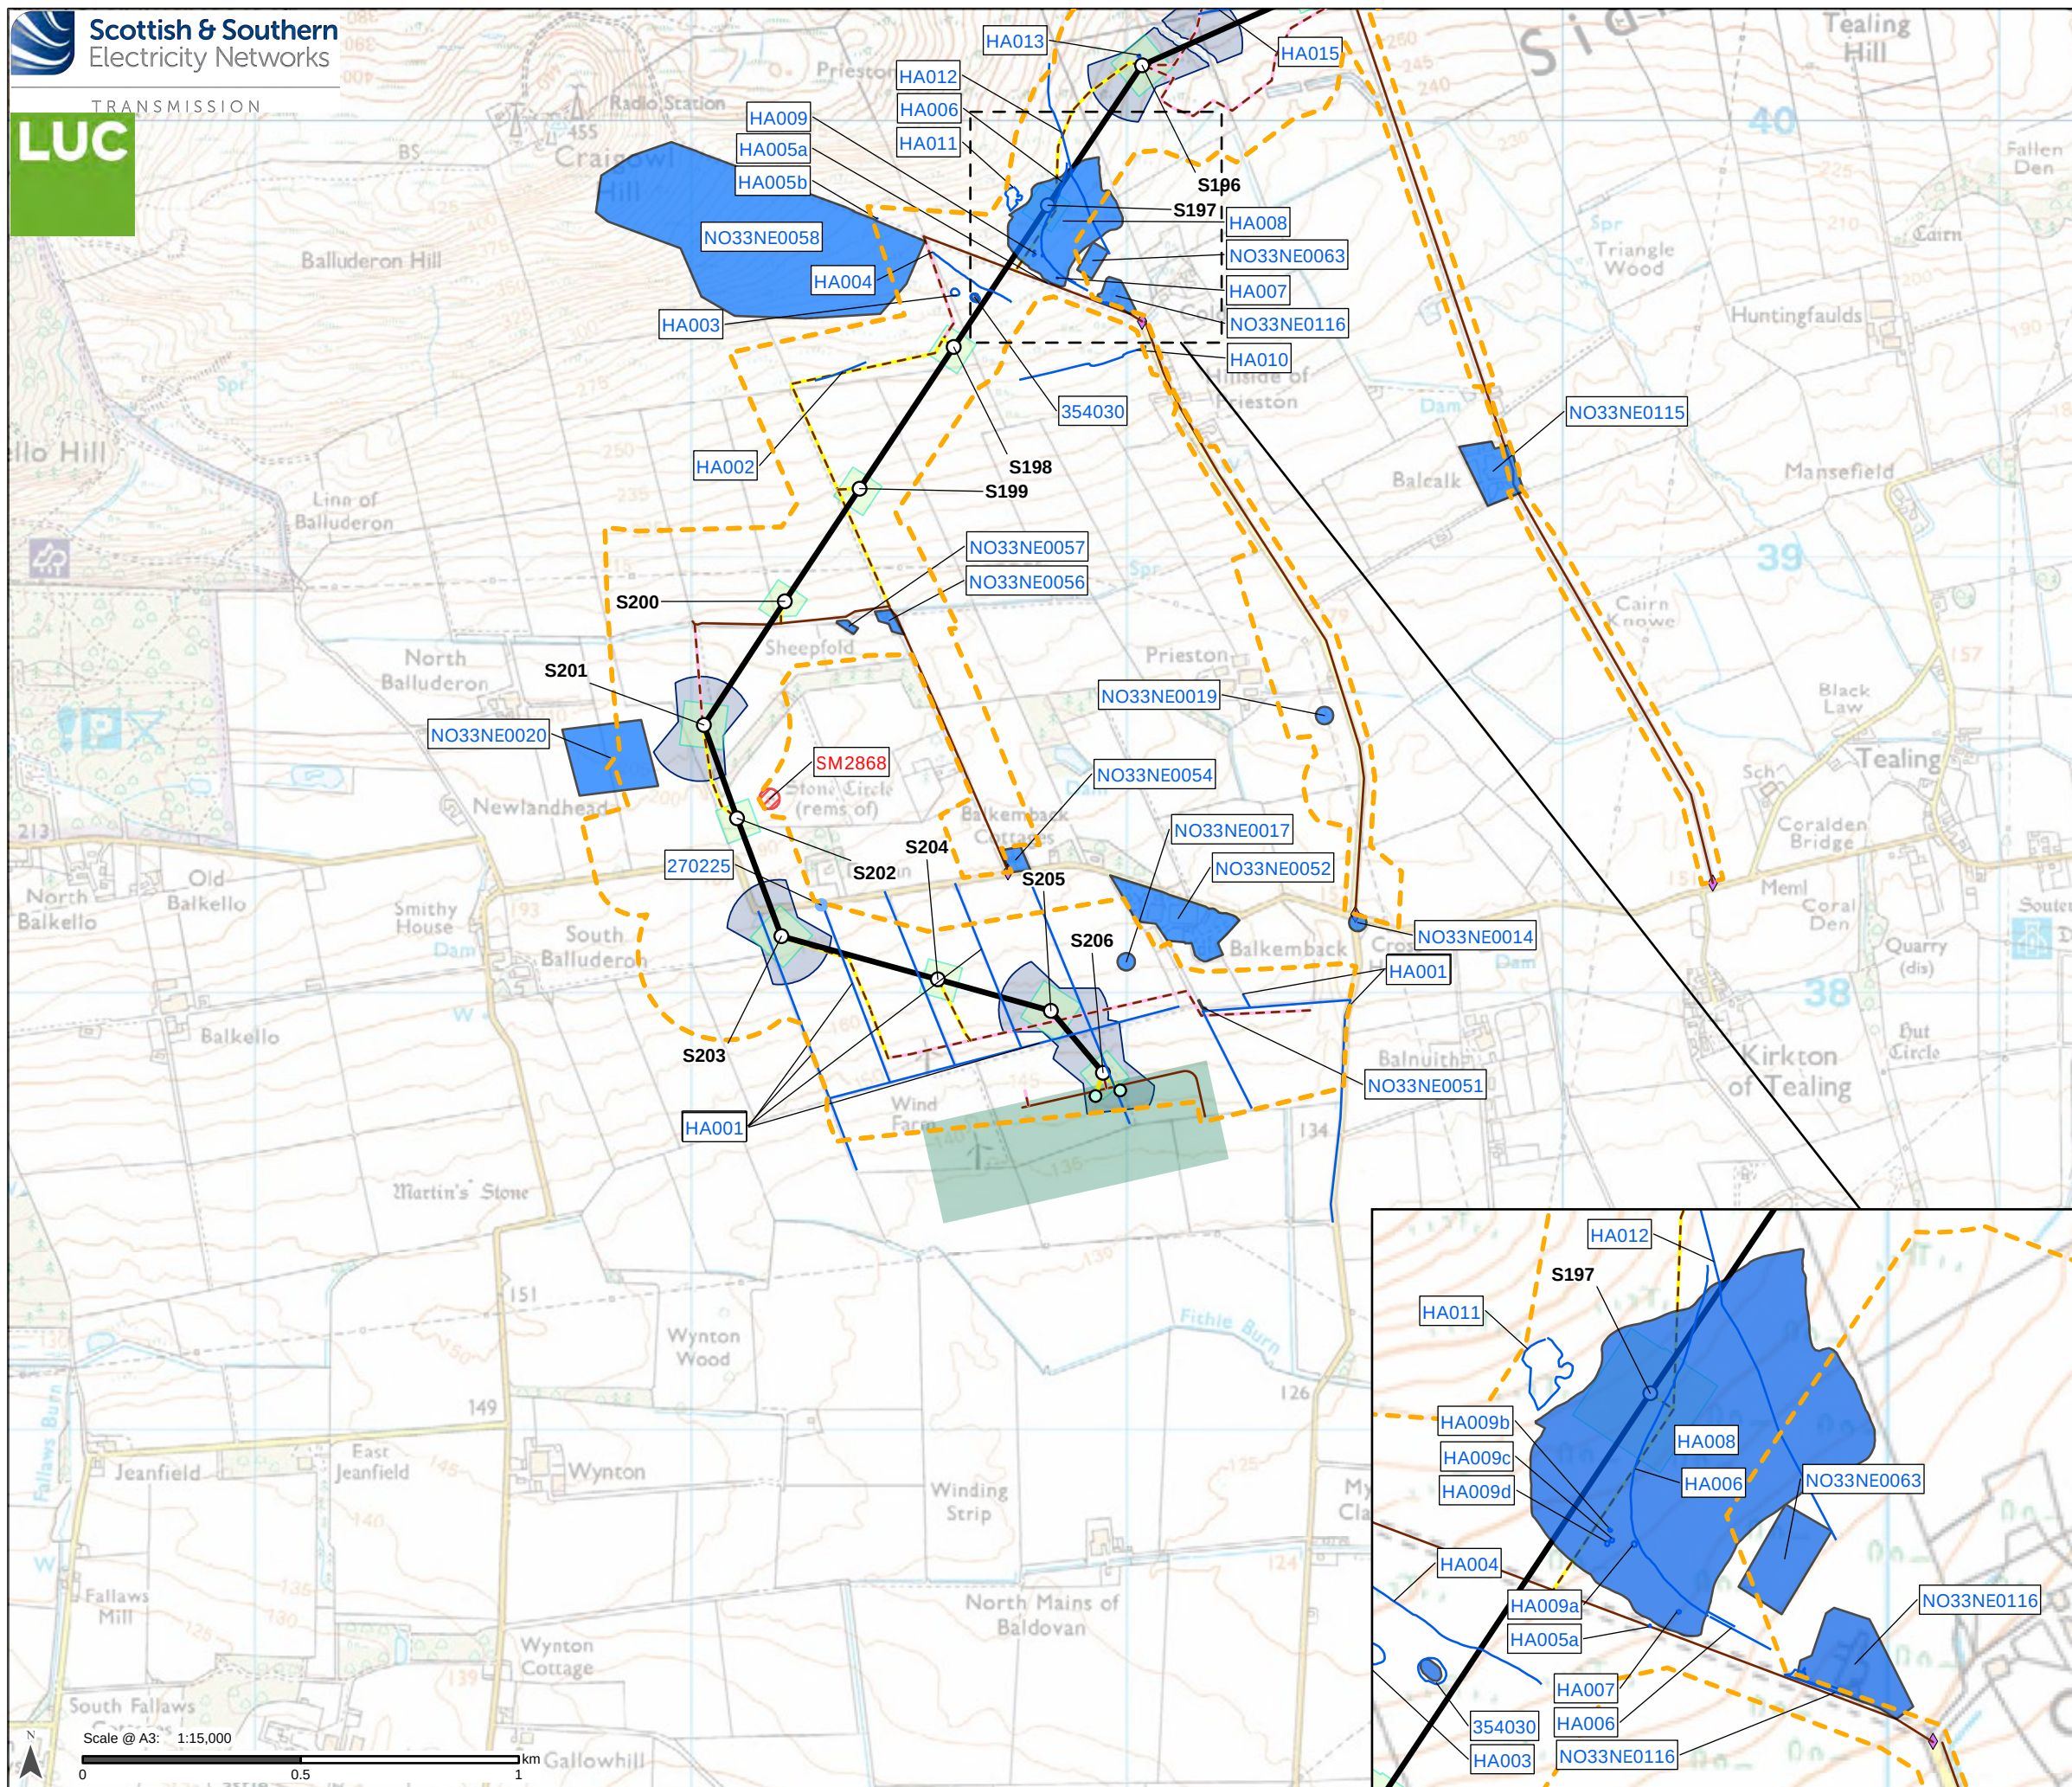

Proposed Development

-  Tower Location and number
 Proposed Alignment
 Download
 Proposed Development Limit of Deviation (LOD) *
Access
 Existing to be upgraded
 Proposed new stone permanent
 Proposed new stone temporary

Bellmouth type

- Existing to be upgraded

Temporary Working Areas

-  Tower working area
 Proposed conductor pulling area (Equipotential Zone (EPZ))

Intra (Associated) Developments


- Proposed Emmock 400 kV substation (Angus Council Reference 24/00699/FULN)

Cultural Heritage Assets **

-  Scheduled Monument
 Cultural Heritage Site Point
 Cultural Heritage Site Line
 Cultural Heritage Site Area

*Proposed Development Limit of Deviation (LOD) as defined as the Inner Study Area. See Chapter 10, Section 10.2.5 of the EIA report (Volume 2) for more detail.

**For detailed discussion of heritage assets see Technical Appendix 10.5 (Volume 5).

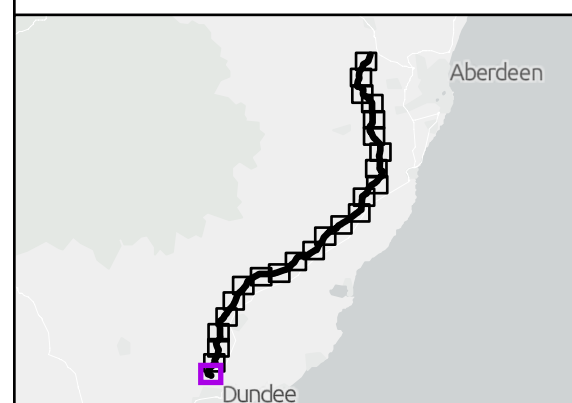

Reproduced by permission of Ordnance Survey on behalf of HMSO.
Crown copyright and database right 2025 all rights reserved.
Ordnance Survey Licence number 0100022432.
**SSEN Transmission take no responsibility for the release or accuracy of latest
version Basemaps from Ordnance Survey**

Project No: LT455

Project: Kintore to Tealing 400 kV Overhead Line


Title:

Heritage Assets: Inner Study Area

Drawn by: SB

Date: 14/08/2025

Drawing: 10.1.1

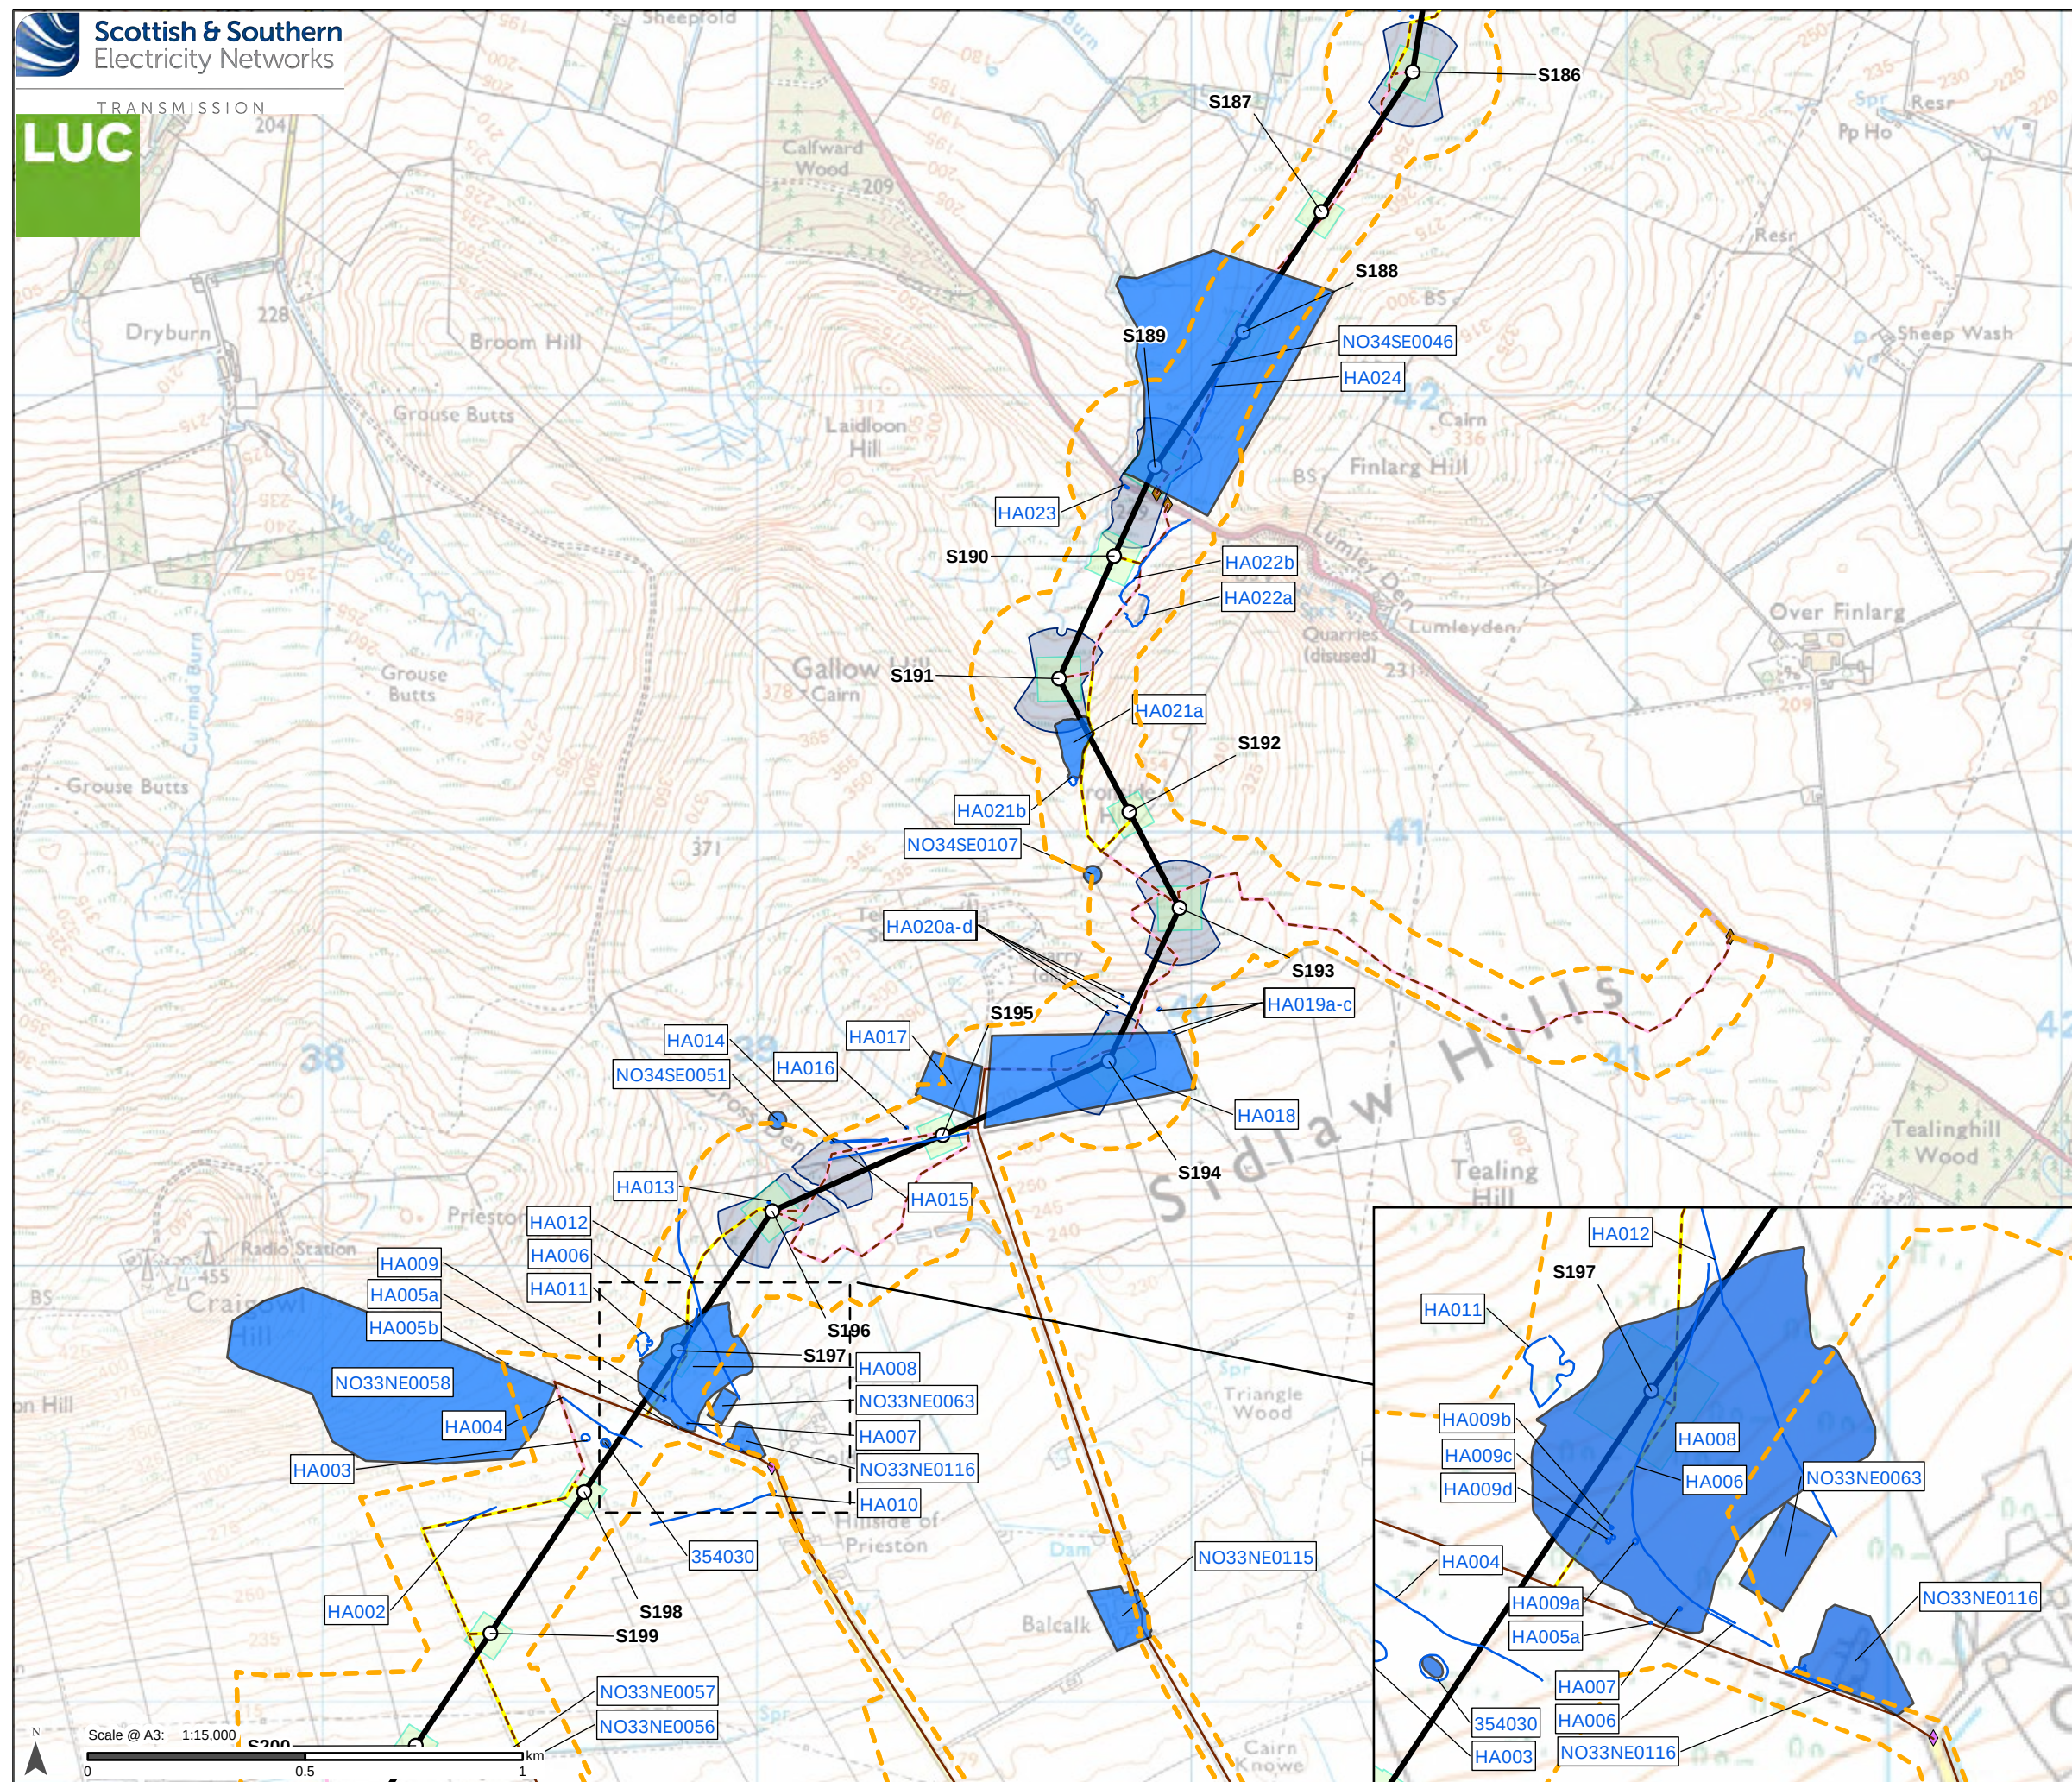

Proposed Development

- Tower Location and number
- Proposed Alignment
- Proposed Development Limit of Deviation (LOD) *

Access

- Existing to be upgraded
- Proposed new stone permanent
- Proposed new stone temporary

Bellmouth type

- Proposed new
- Existing to be upgraded

Temporary Working Areas


- Tower working area
- Proposed conductor pulling area (Equipotential Zone (EPZ))

Cultural Heritage Assets **

- Cultural Heritage Site Line
- Cultural Heritage Site Area

*Proposed Development Limit of Deviation (LOD) also defined as the Inner Study Area. See Chapter 10, Section 10.2.5 of the EIA report (Volume 2) for more detail.

**For detailed discussion of heritage assets see Technical Appendix 10.5 (Volume 5).

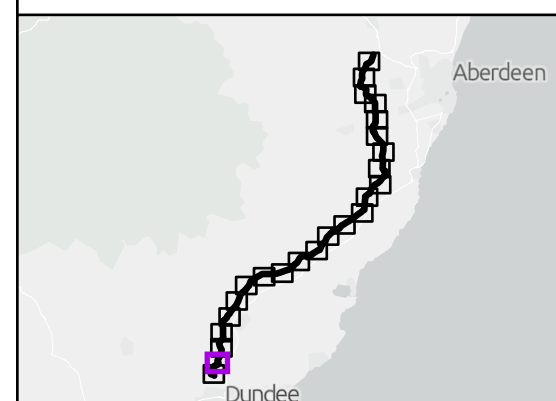

Reproduced by permission of Ordnance Survey on behalf of HMSO.
Crown copyright and database right 2025 all rights reserved.
Ordnance Survey Licence number 0100022432.
**SSEN Transmission take no responsibility for the release or accuracy of latest
version Basemaps from Ordnance Survey**

Project No: LT455

Project: Kintore to Tealing 400 kV Overhead Line


Title:

Heritage Assets: Inner Study Area

Drawn by: SB

Date: 14/08/2025

Drawing: 10.1.2

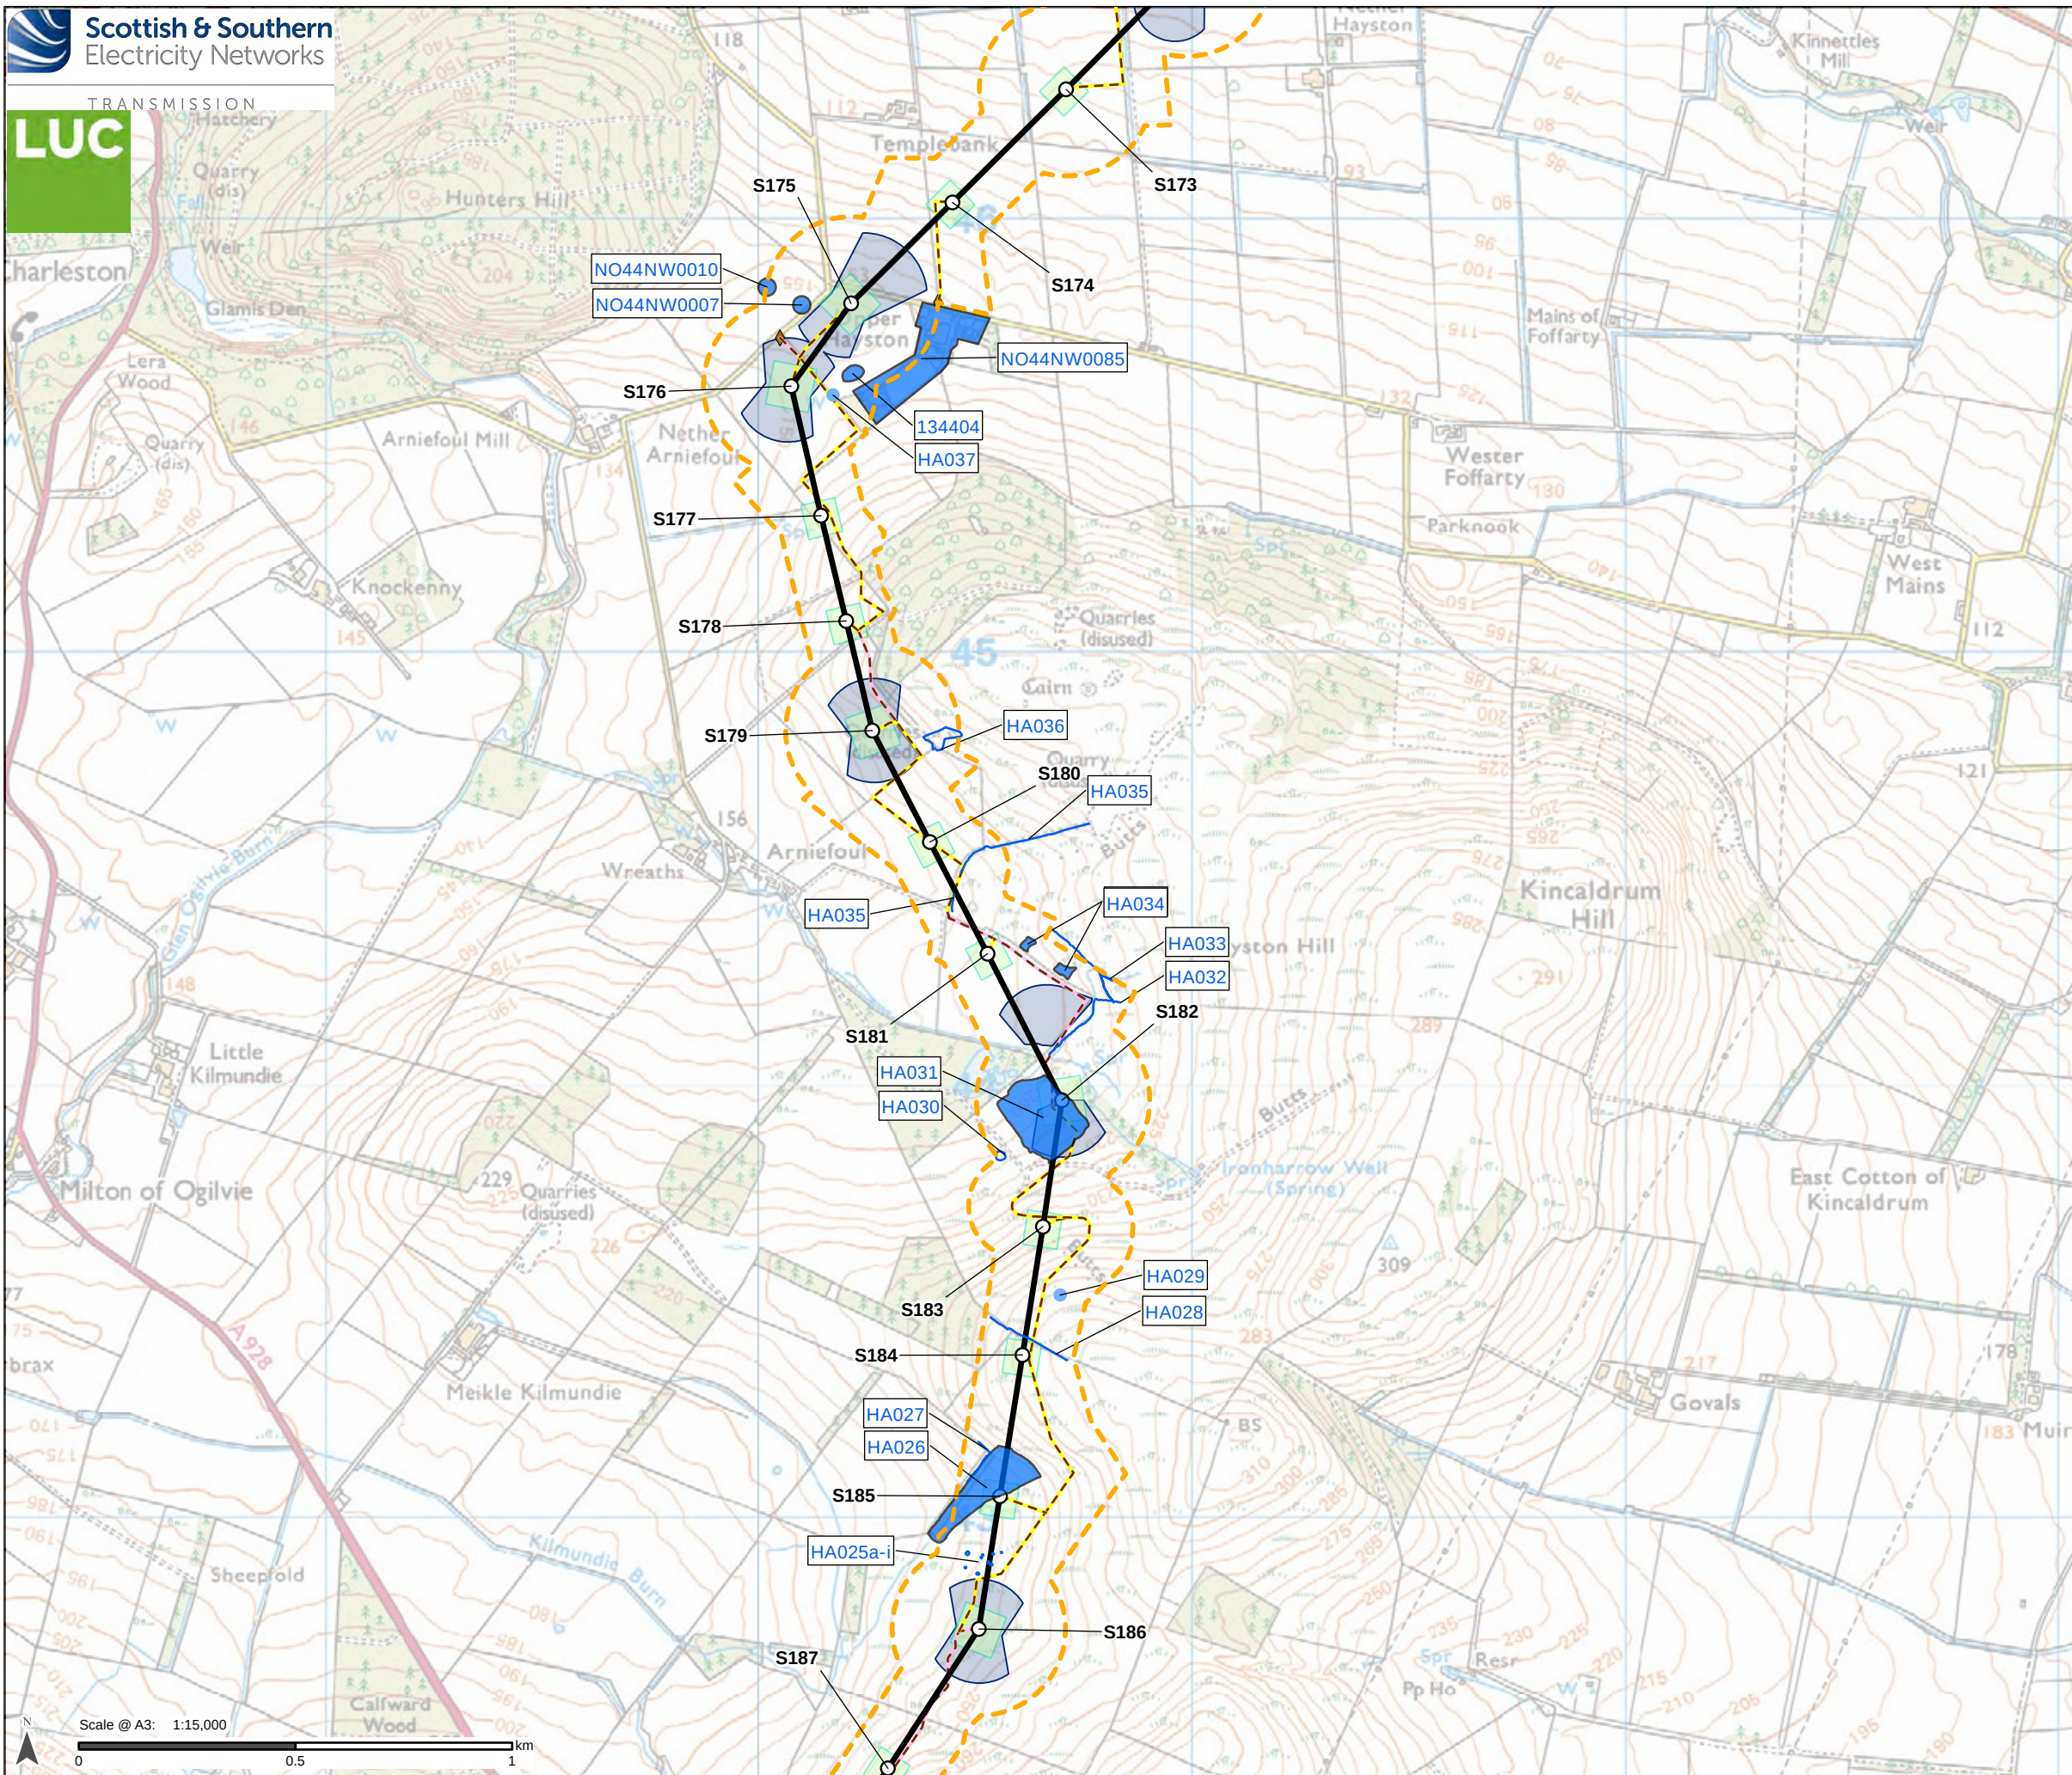

- Proposed Development**
- Tower Location and number
 - Proposed Alignment
 - - - Proposed Development Limit of Deviation (LOD) *
- Cultural Heritage Assets ****
- Cultural Heritage Site Point
 - Cultural Heritage Site Line
 - Cultural Heritage Site Area

Access

- - - Proposed new stone permanent
- - - Proposed new stone temporary

Bellmouth type


- ◆ Proposed new

Temporary Working Areas

- Tower working area
- Proposed conductor pulling area (Equipotential Zone (EPZ))


*Proposed Development Limit of Deviation (LOD) also defined as the Inner Study Area. See Chapter 10, Section 10.2.5 of the EIA report (Volume 2) for more detail.

**For detailed discussion of heritage assets see Technical Appendix 10.5 (Volume 5).

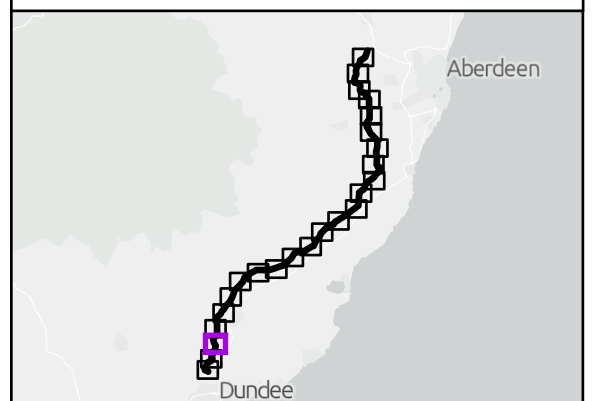

Reproduced by permission of Ordnance Survey on behalf of HMSO.
Crown copyright and database right 2025 all rights reserved.
Ordnance Survey Licence number 0100022432.
SSEN Transmission take no responsibility for the release or accuracy of latest version Basemaps from Ordnance Survey


Project No: LT455
Project: Kintore to Tealing 400 kV Overhead Line
Title:
Heritage Assets: Inner Study Area
Drawn by: SB
Date: 14/08/2025
Drawing: 10.1.3

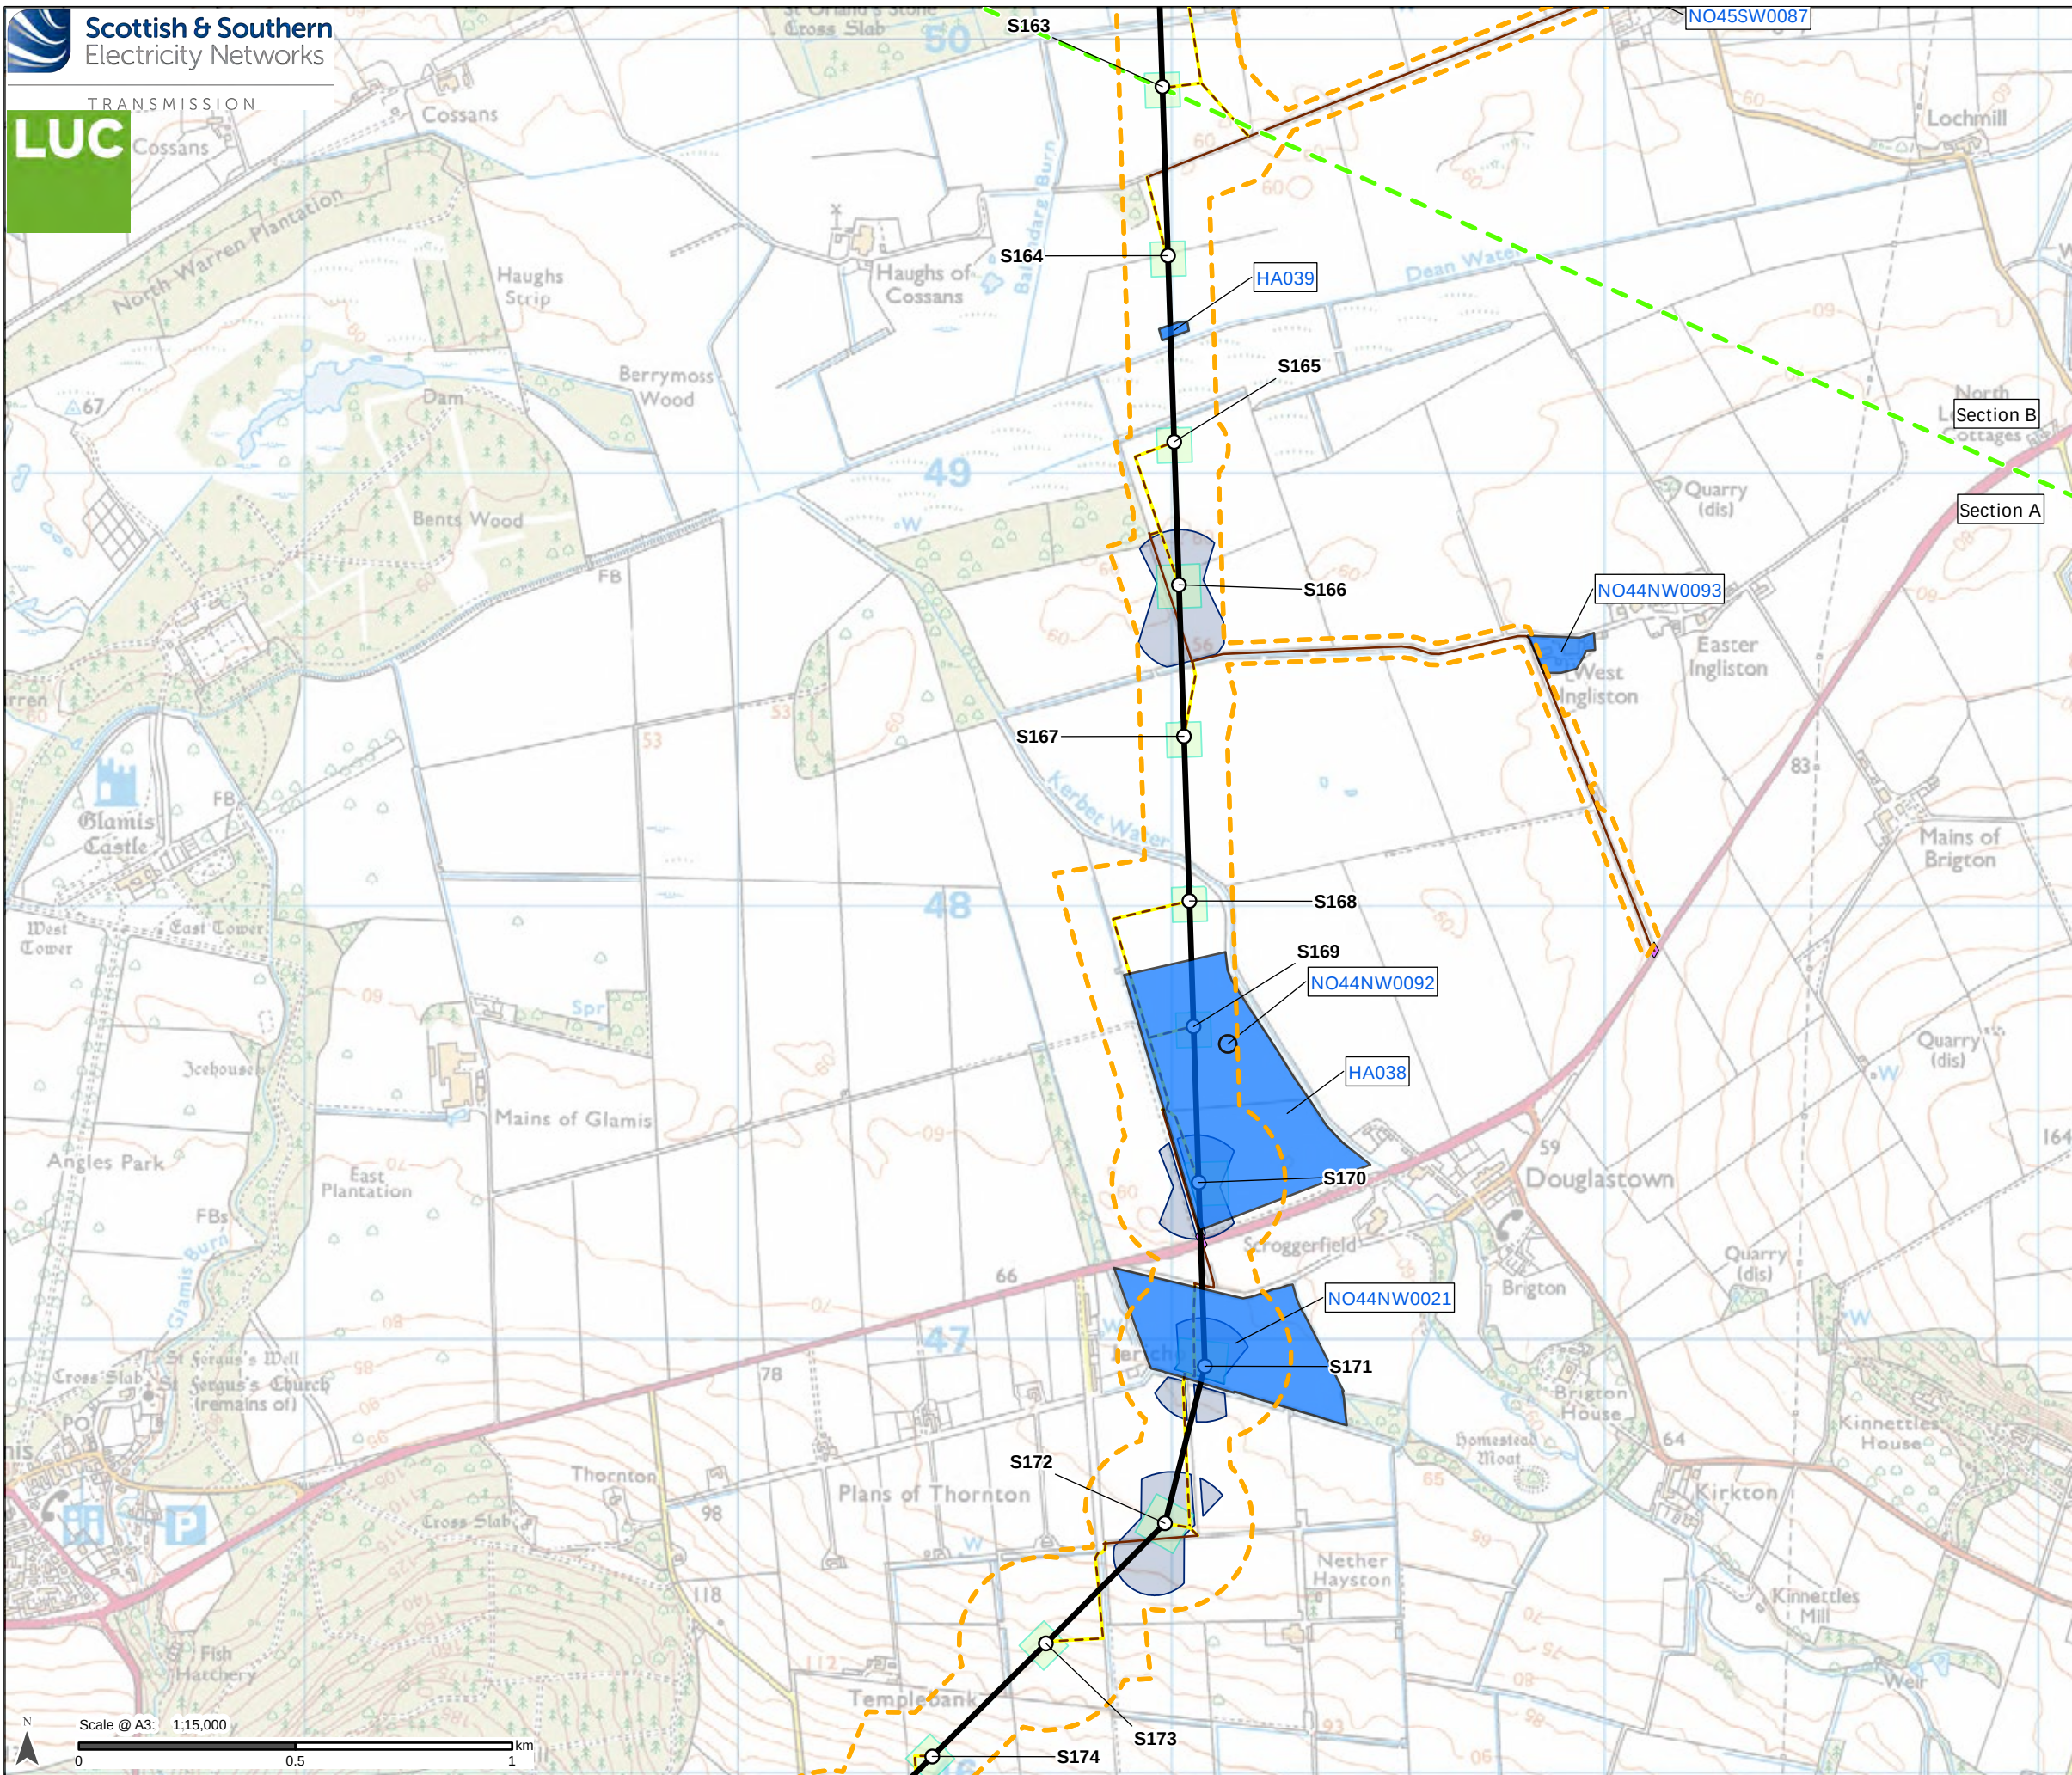

- Proposed Development**
- Tower Location and number
 - Proposed Alignment
 - - - Proposed Development Limit of Deviation (LOD) *
 - - - Section boundary
- Access**
- Existing to be upgraded
 - Proposed new stone temporary
- Bellmouth type**
- ◇ Existing to be upgraded
- Temporary Working Areas**
- Tower working area
 - Proposed conductor pulling area (Equipotential Zone (EPZ))
- Cultural Heritage Assets ****
- Cultural Heritage Site Area

*Proposed Development Limit of Deviation (LOD) also defined as the Inner Study Area. See Chapter 10, Section 10.2.5 of the EIA report (Volume 2) for more detail.

**For detailed discussion of heritage assets see Technical Appendix 10.5 (Volume 5).

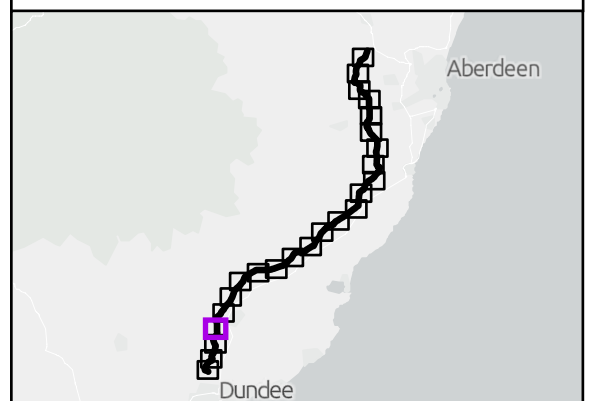


Reproduced by permission of Ordnance Survey on behalf of HMSO.
Crown copyright and database right 2025 all rights reserved.
Ordnance Survey Licence number 0100022432.
SSEN Transmission take no responsibility for the release or accuracy of latest version Basemaps from Ordnance Survey

Project No: LT455
Project: Kintore to Tealing 400 kV Overhead Line

Title:
Heritage Assets: Inner Study Area

Drawn by: SB
Date: 14/08/2025


Drawing: 10.1.4

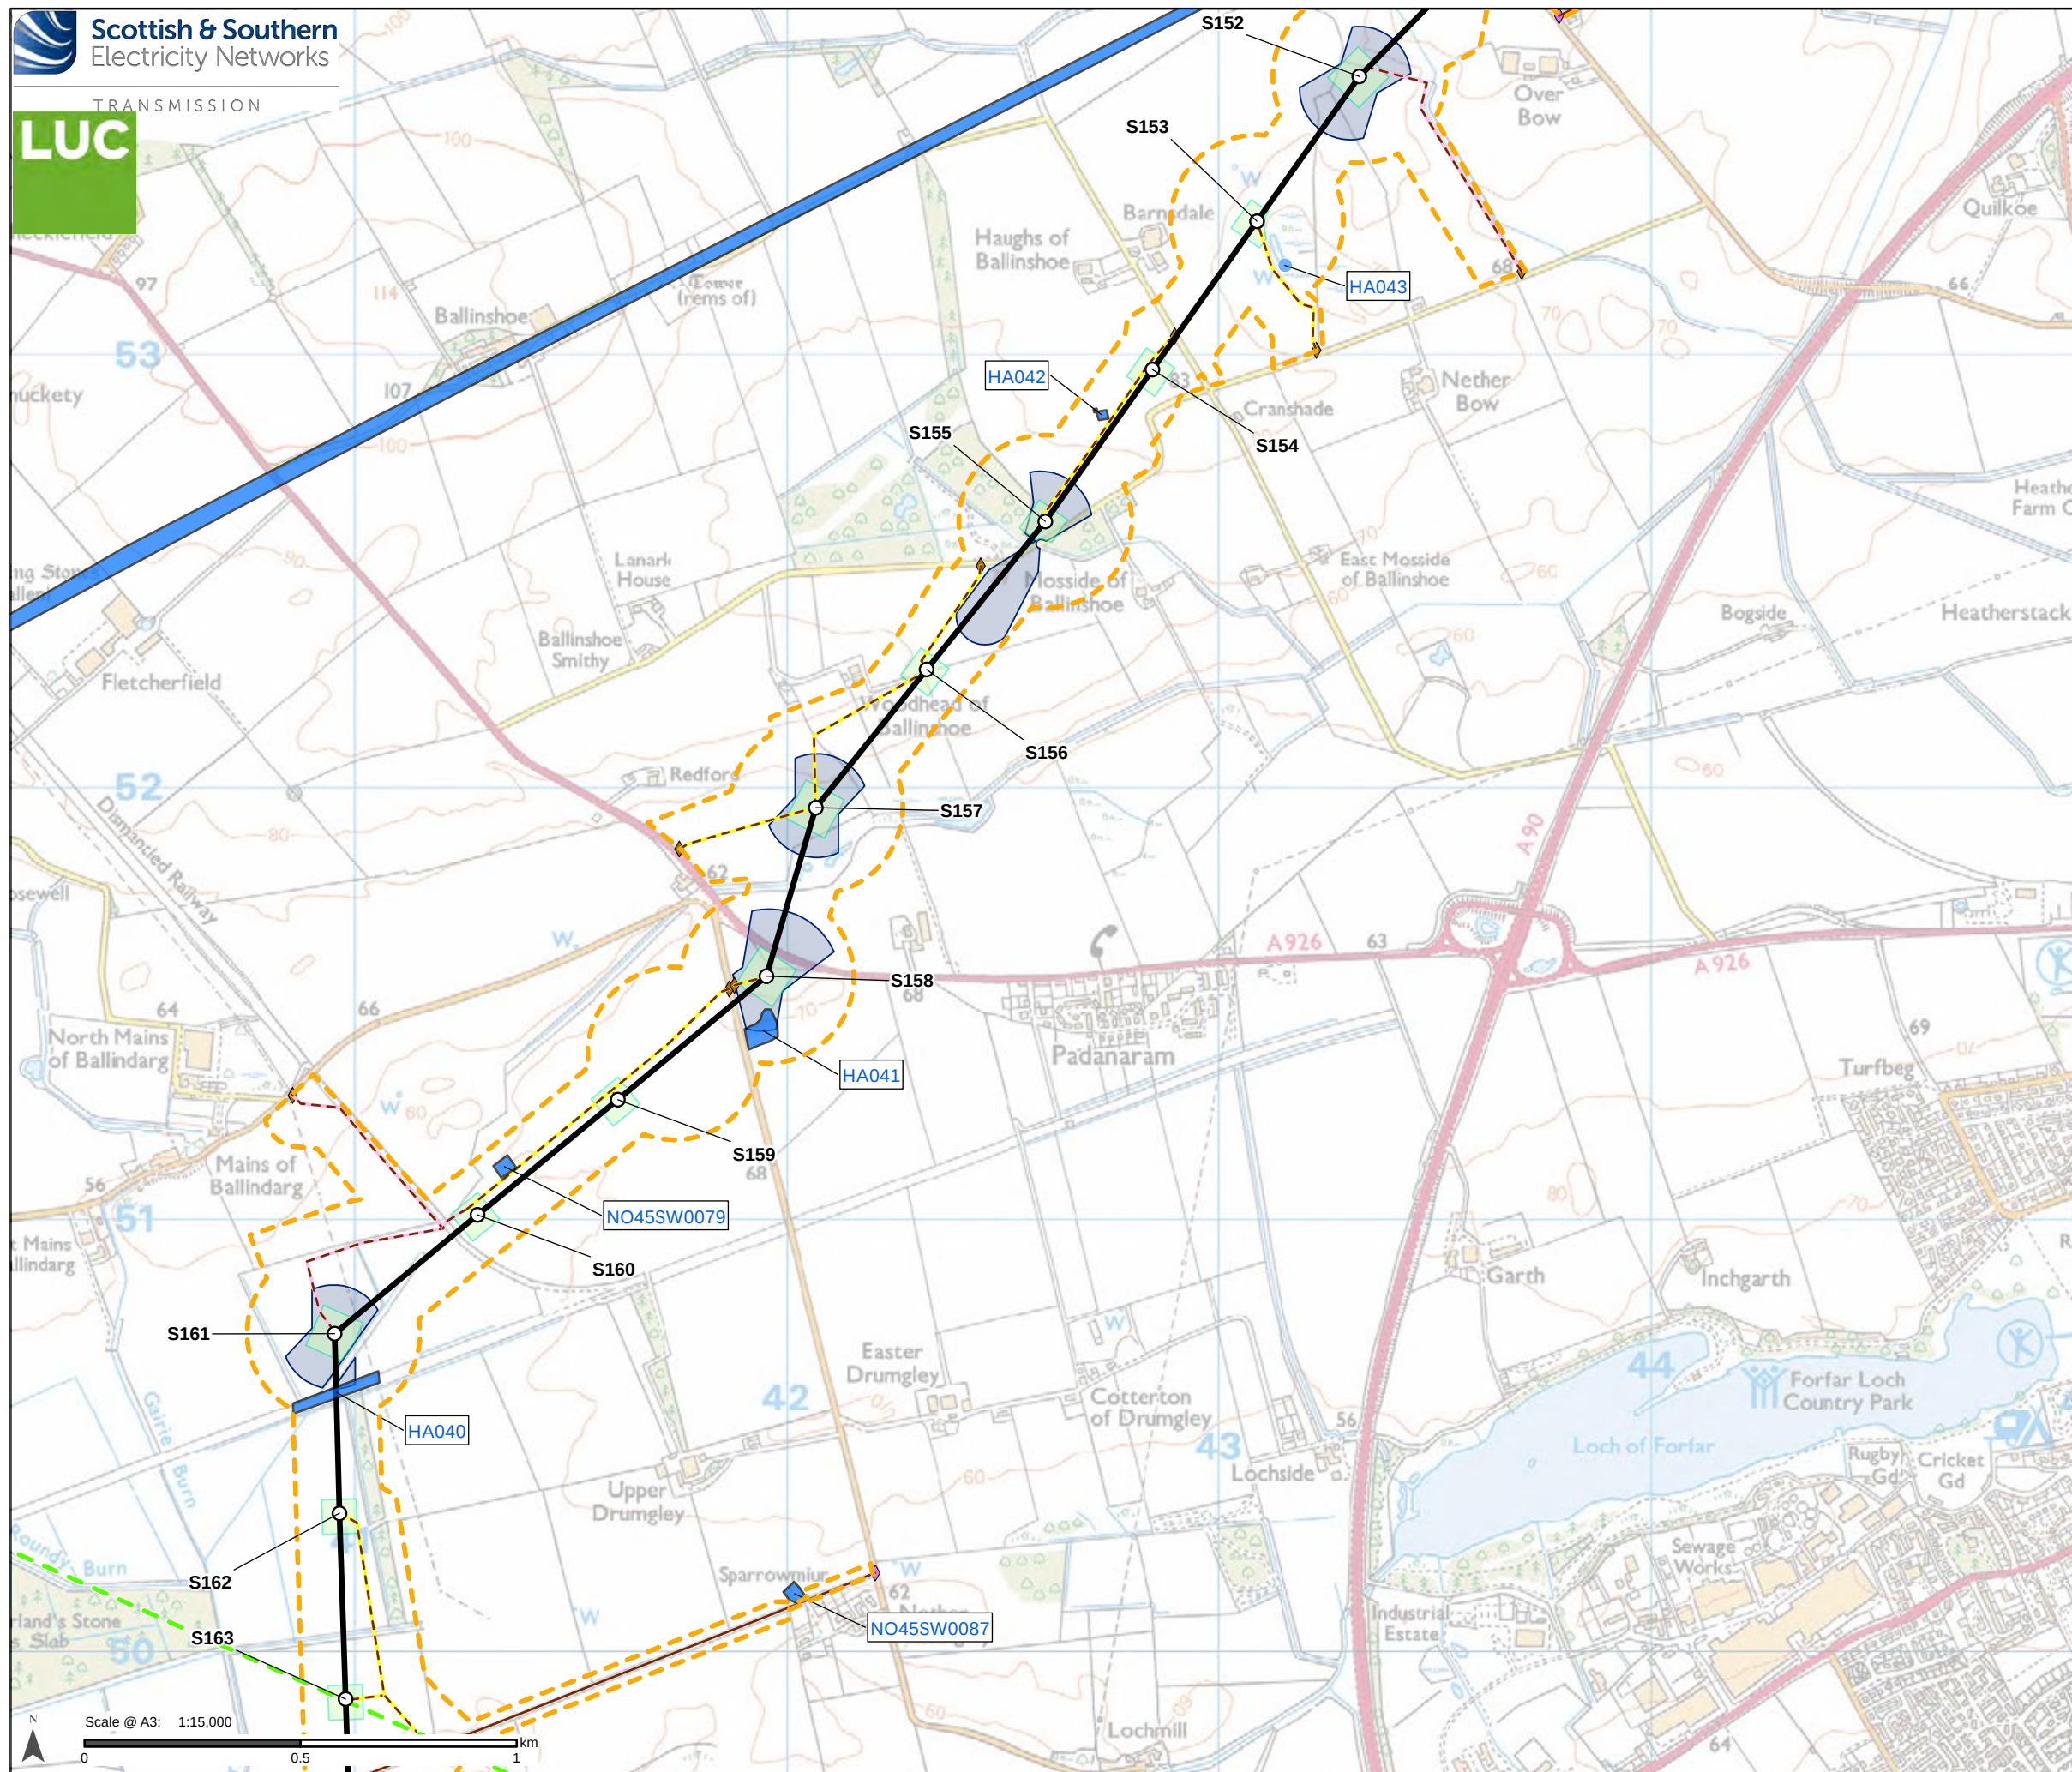

- Proposed Development**
- Tower Location and number
 - Proposed Alignment
 - - - Proposed Development Limit of Deviation (LOD) *
 - - - Section boundary
- Access**
- - - Existing to be upgraded
 - - - Proposed new stone permanent
 - - - Proposed new stone temporary
- Bellmouth type**
- ◆ Proposed new
 - ◆ Existing to be upgraded
- Temporary Working Areas**
- Tower working area
 - Proposed conductor pulling area (Equipotential Zone (EPZ))
- Cultural Heritage Assets ****
- Cultural Heritage Site Point
 - Cultural Heritage Site Area

*Proposed Development Limit of Deviation (LOD) also defined as the Inner Study Area. See Chapter 10, Section 10.2.5 of the EIA report (Volume 2) for more detail.

**For detailed discussion of heritage assets see Technical Appendix 10.5 (Volume 5).

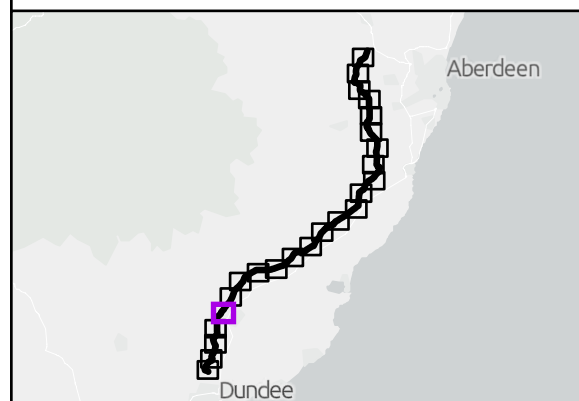


Reproduced by permission of Ordnance Survey on behalf of HMSO.
Crown copyright and database right 2025 all rights reserved.
Ordnance Survey Licence number 0100022432.
SSEN Transmission take no responsibility for the release or accuracy of latest version Basemaps from Ordnance Survey

Project No: LT455
Project: Kintore to Tealing 400 kV Overhead Line

Title:
Heritage Assets: Inner Study Area

Drawn by: SB
Date: 14/08/2025


Drawing: 10.1.5

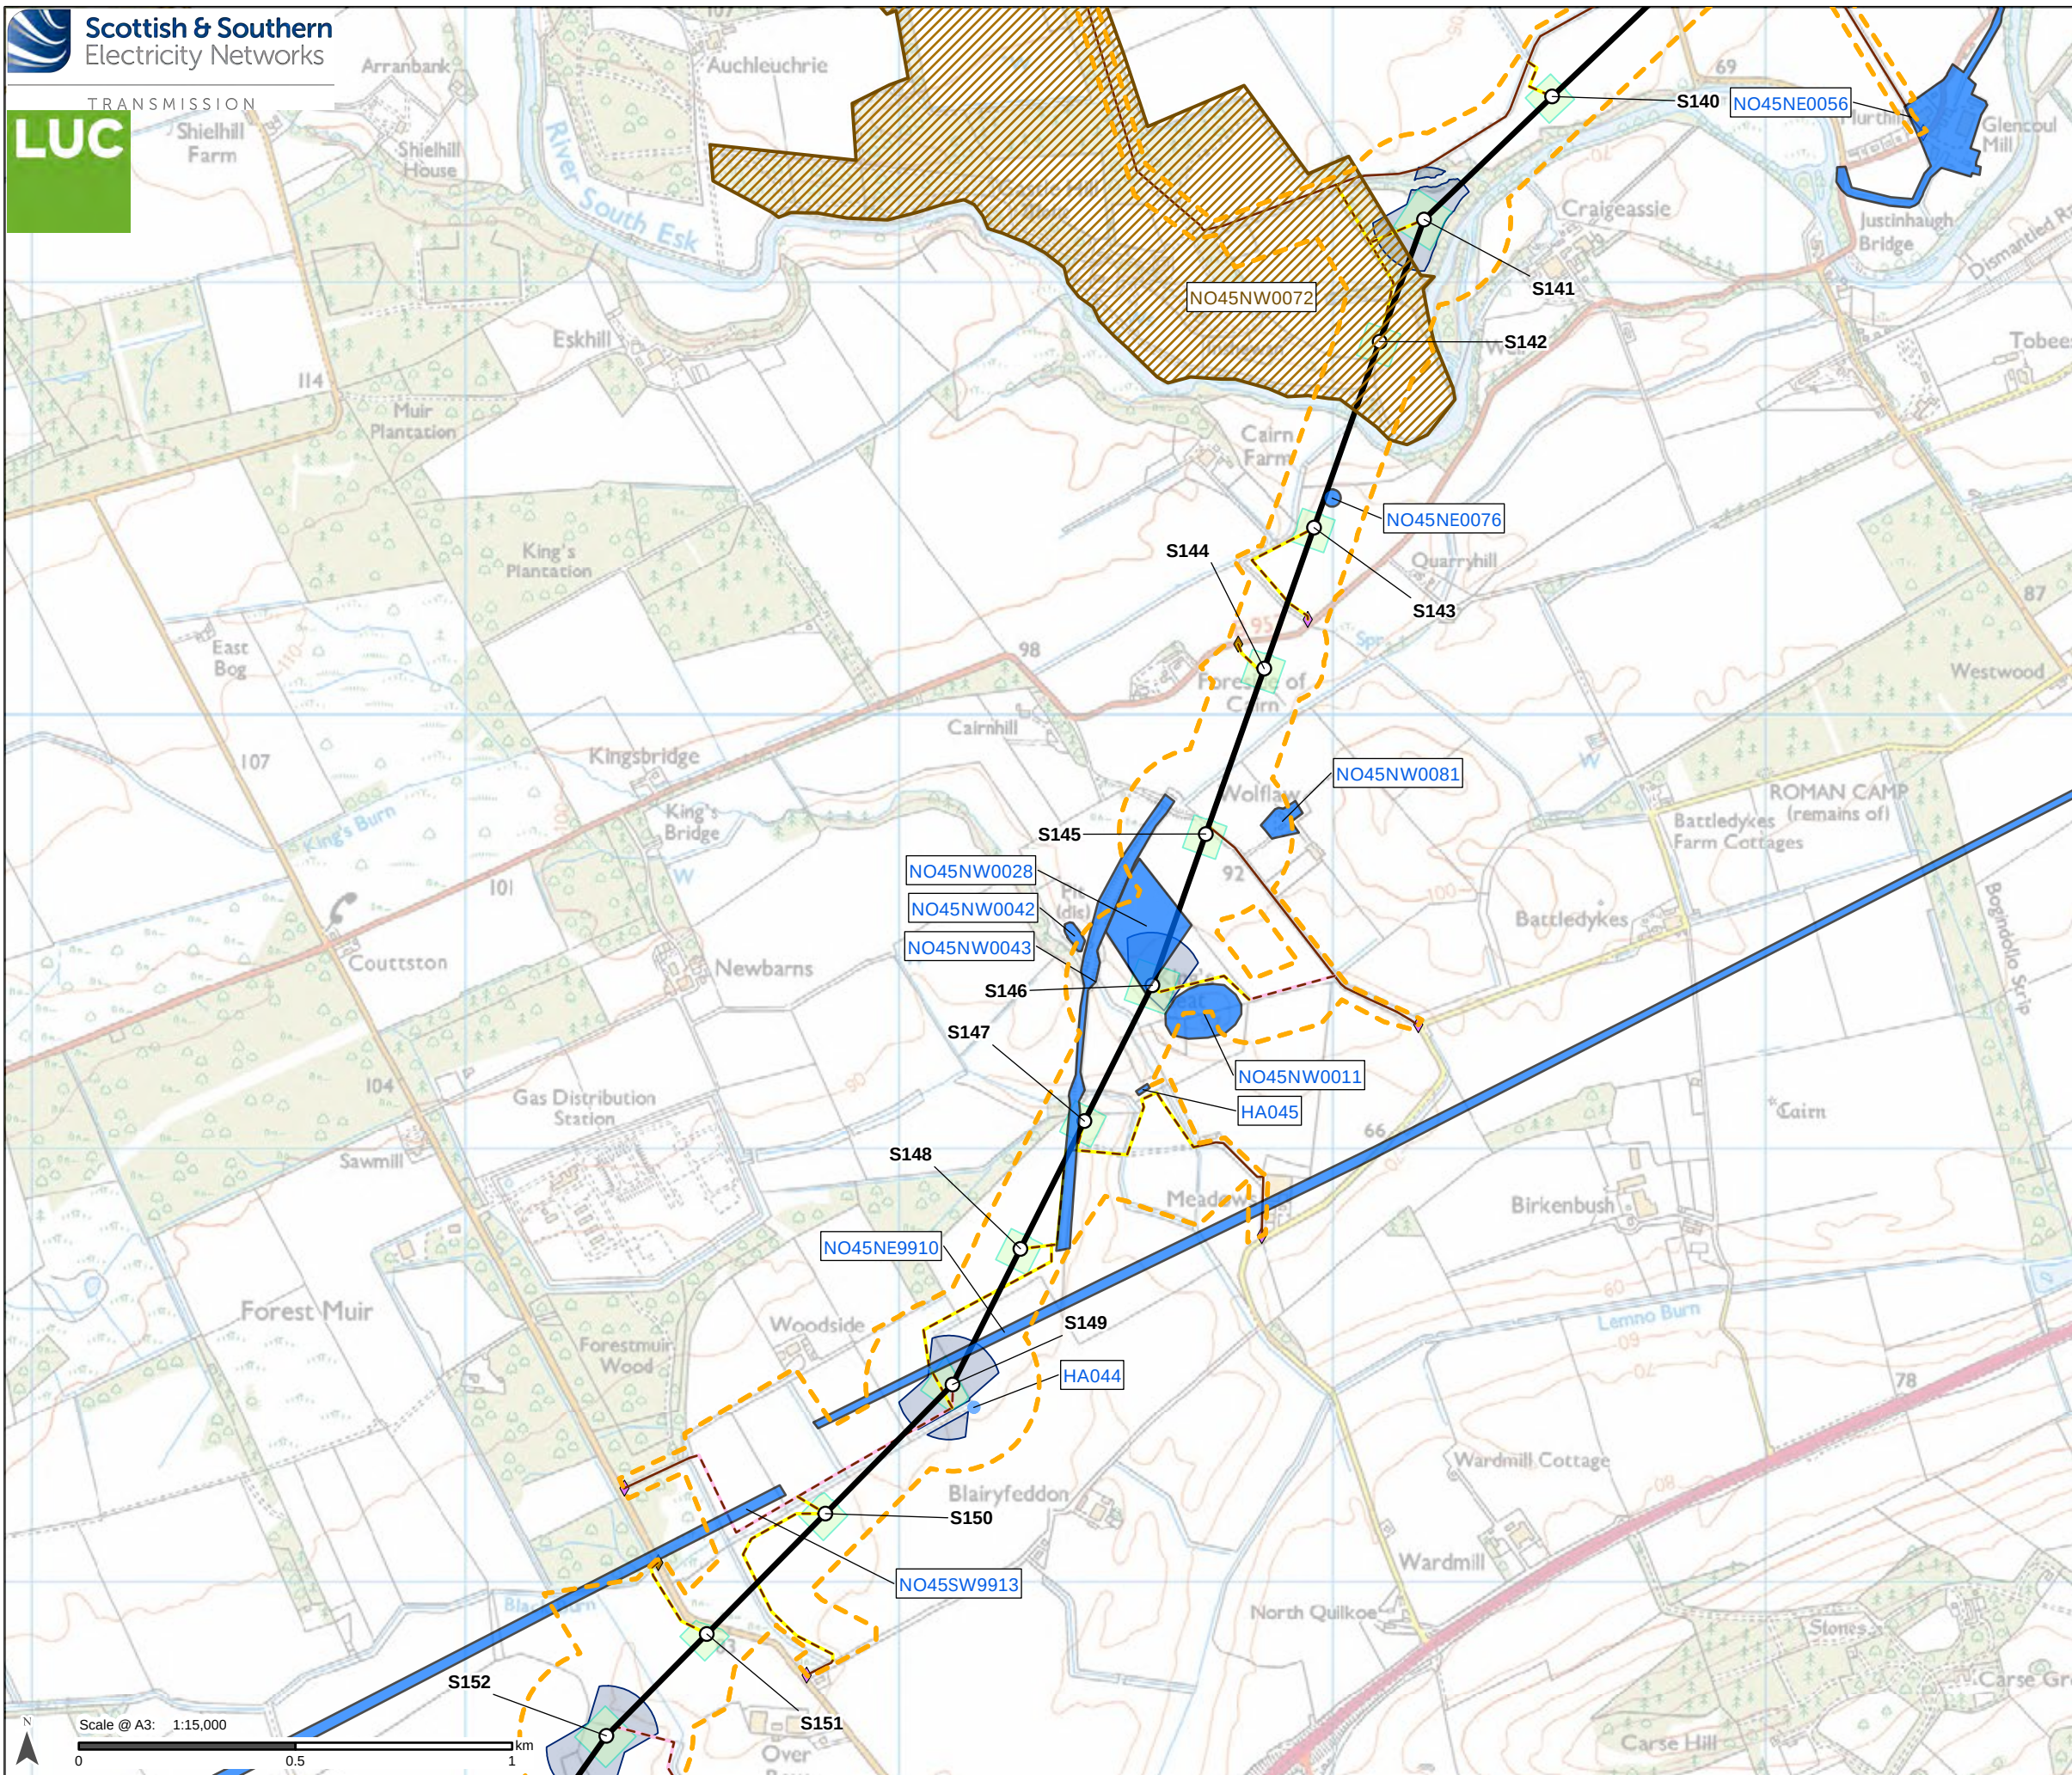

- Proposed Development**
- Tower Location and number
 - Proposed Alignment
 - - - Proposed Development Limit of Deviation (LOD) *
- Access**
- Existing to be upgraded
 - - - Proposed new stone permanent
 - - - Proposed new stone temporary
- Bellmouth type**
- ◆ Proposed new
 - ◆ Existing to be upgraded
- Temporary Working Areas**
- Tower working area
 - Proposed conductor pulling area (Equipotential Zone (EPZ))
- Cultural Heritage Assets ****
- ▨ Non-Inventory Designed Landscape
 - Cultural Heritage Site Point
 - Cultural Heritage Site Area

*Proposed Development Limit of Deviation (LOD) also defined as the Inner Study Area. See Chapter 10, Section 10.2.5 of the EIA report (Volume 2) for more detail.

**For detailed discussion of heritage assets see Technical Appendix 10.5 (Volume 5).

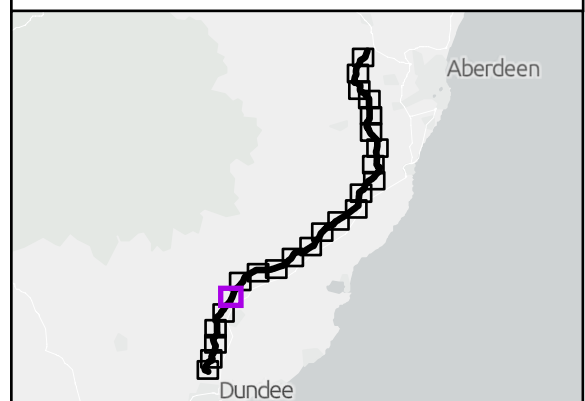


Reproduced by permission of Ordnance Survey on behalf of HMSO.
Crown copyright and database right 2025 all rights reserved.
Ordnance Survey Licence number 0100022432.
SSEN Transmission take no responsibility for the release or accuracy of latest version Basemaps from Ordnance Survey

Project No: LT455
Project: Kintore to Tealing 400 kV Overhead Line

Title:
Heritage Assets: Inner Study Area

Drawn by: SB Date: 14/08/2025


Drawing: 10.1.6

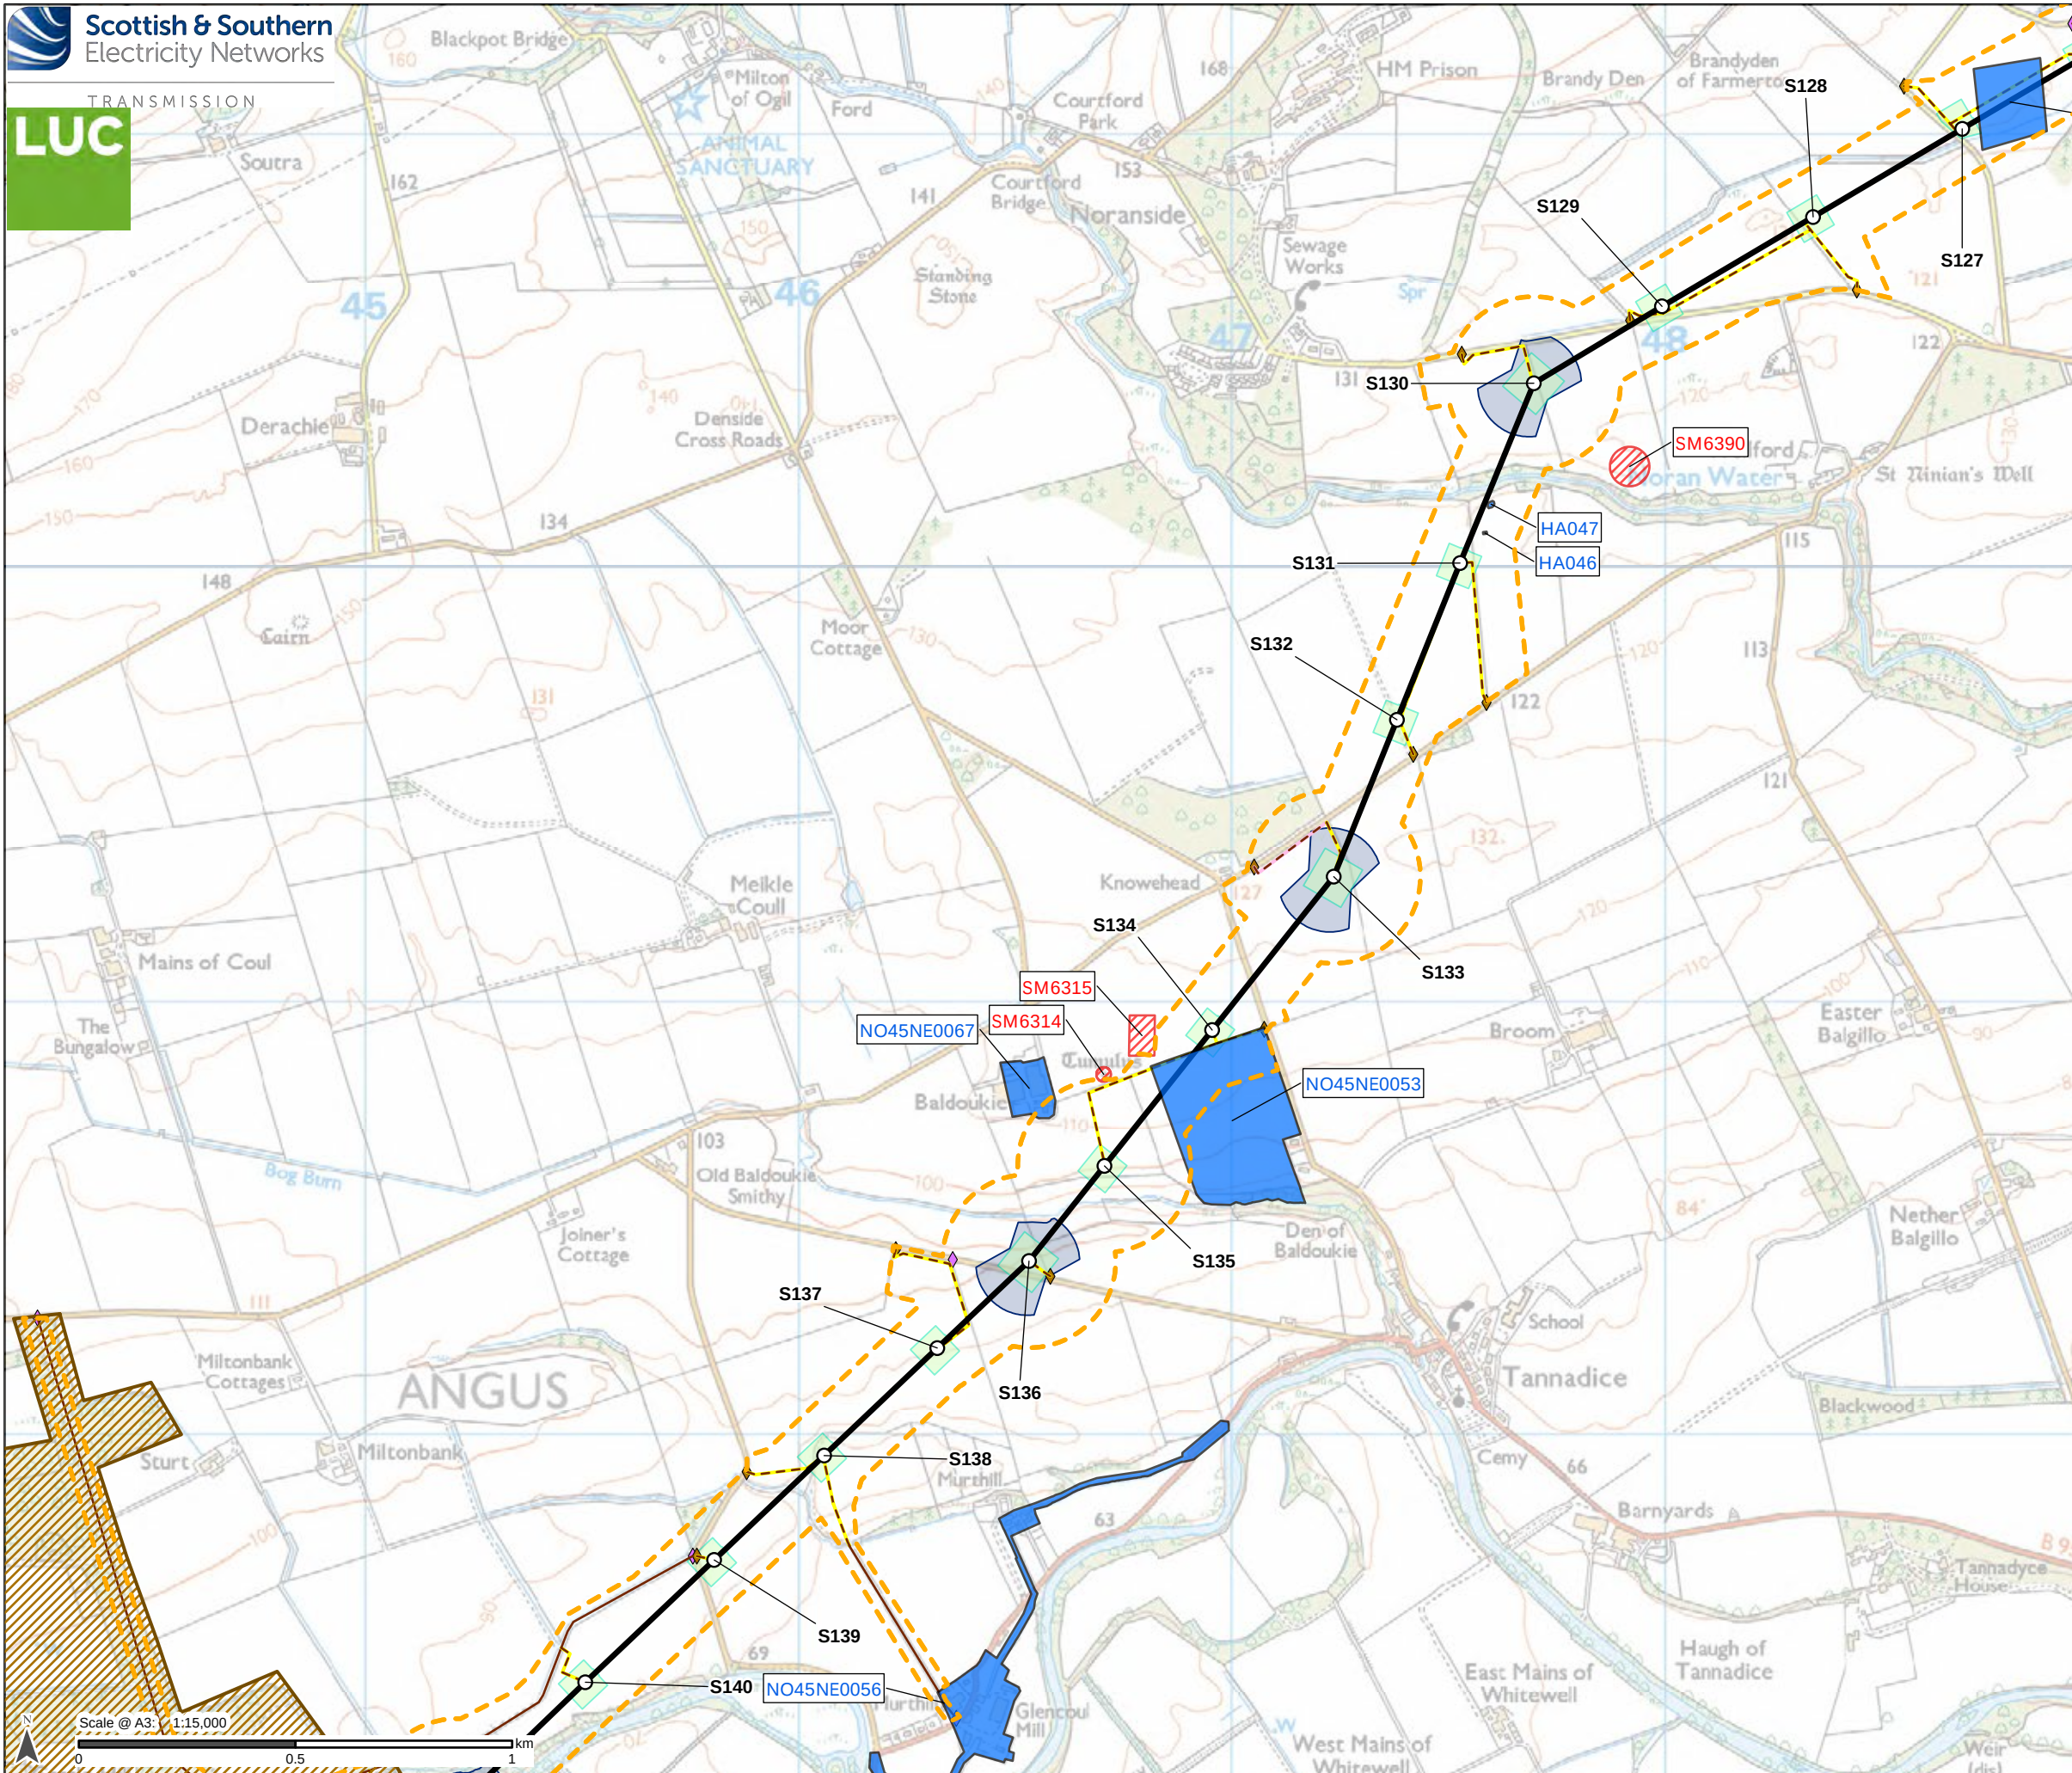

- Proposed Development**
- Tower Location and number
 - Proposed Alignment
 - - - Proposed Development Limit of Deviation (LOD) *
- Access**
- Existing to be upgraded
 - - - Proposed new stone permanent
 - - - Proposed new stone temporary
- Bellmouth type**
- ◆ Proposed new
 - ◆ Existing to be upgraded
- Temporary Working Areas**
- Tower working area
 - Proposed conductor pulling area (Equipotential Zone (EPZ))
- Cultural Heritage Assets ****
- ▨ Scheduled Monument
 - ▨ Non-Inventory Designed Landscape
 - Cultural Heritage Site Area

*Proposed Development Limit of Deviation (LOD) also defined as the Inner Study Area. See Chapter 10, Section 10.2.5 of the EIA report (Volume 2) for more detail.

**For detailed discussion of heritage assets see Technical Appendix 10.5 (Volume 5).

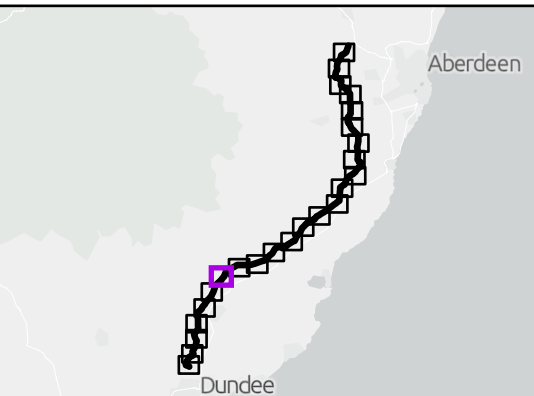


Reproduced by permission of Ordnance Survey on behalf of HMSO.
Crown copyright and database right 2025 all rights reserved.
Ordnance Survey Licence number 0100022432.
SSEN Transmission take no responsibility for the release or accuracy of latest version Basemaps from Ordnance Survey

Project No: LT455
Project: Kintore to Tealing 400 kV Overhead Line

Title:
Heritage Assets: Inner Study Area

Drawn by: SB Date: 14/08/2025

Drawing: 10.1.7

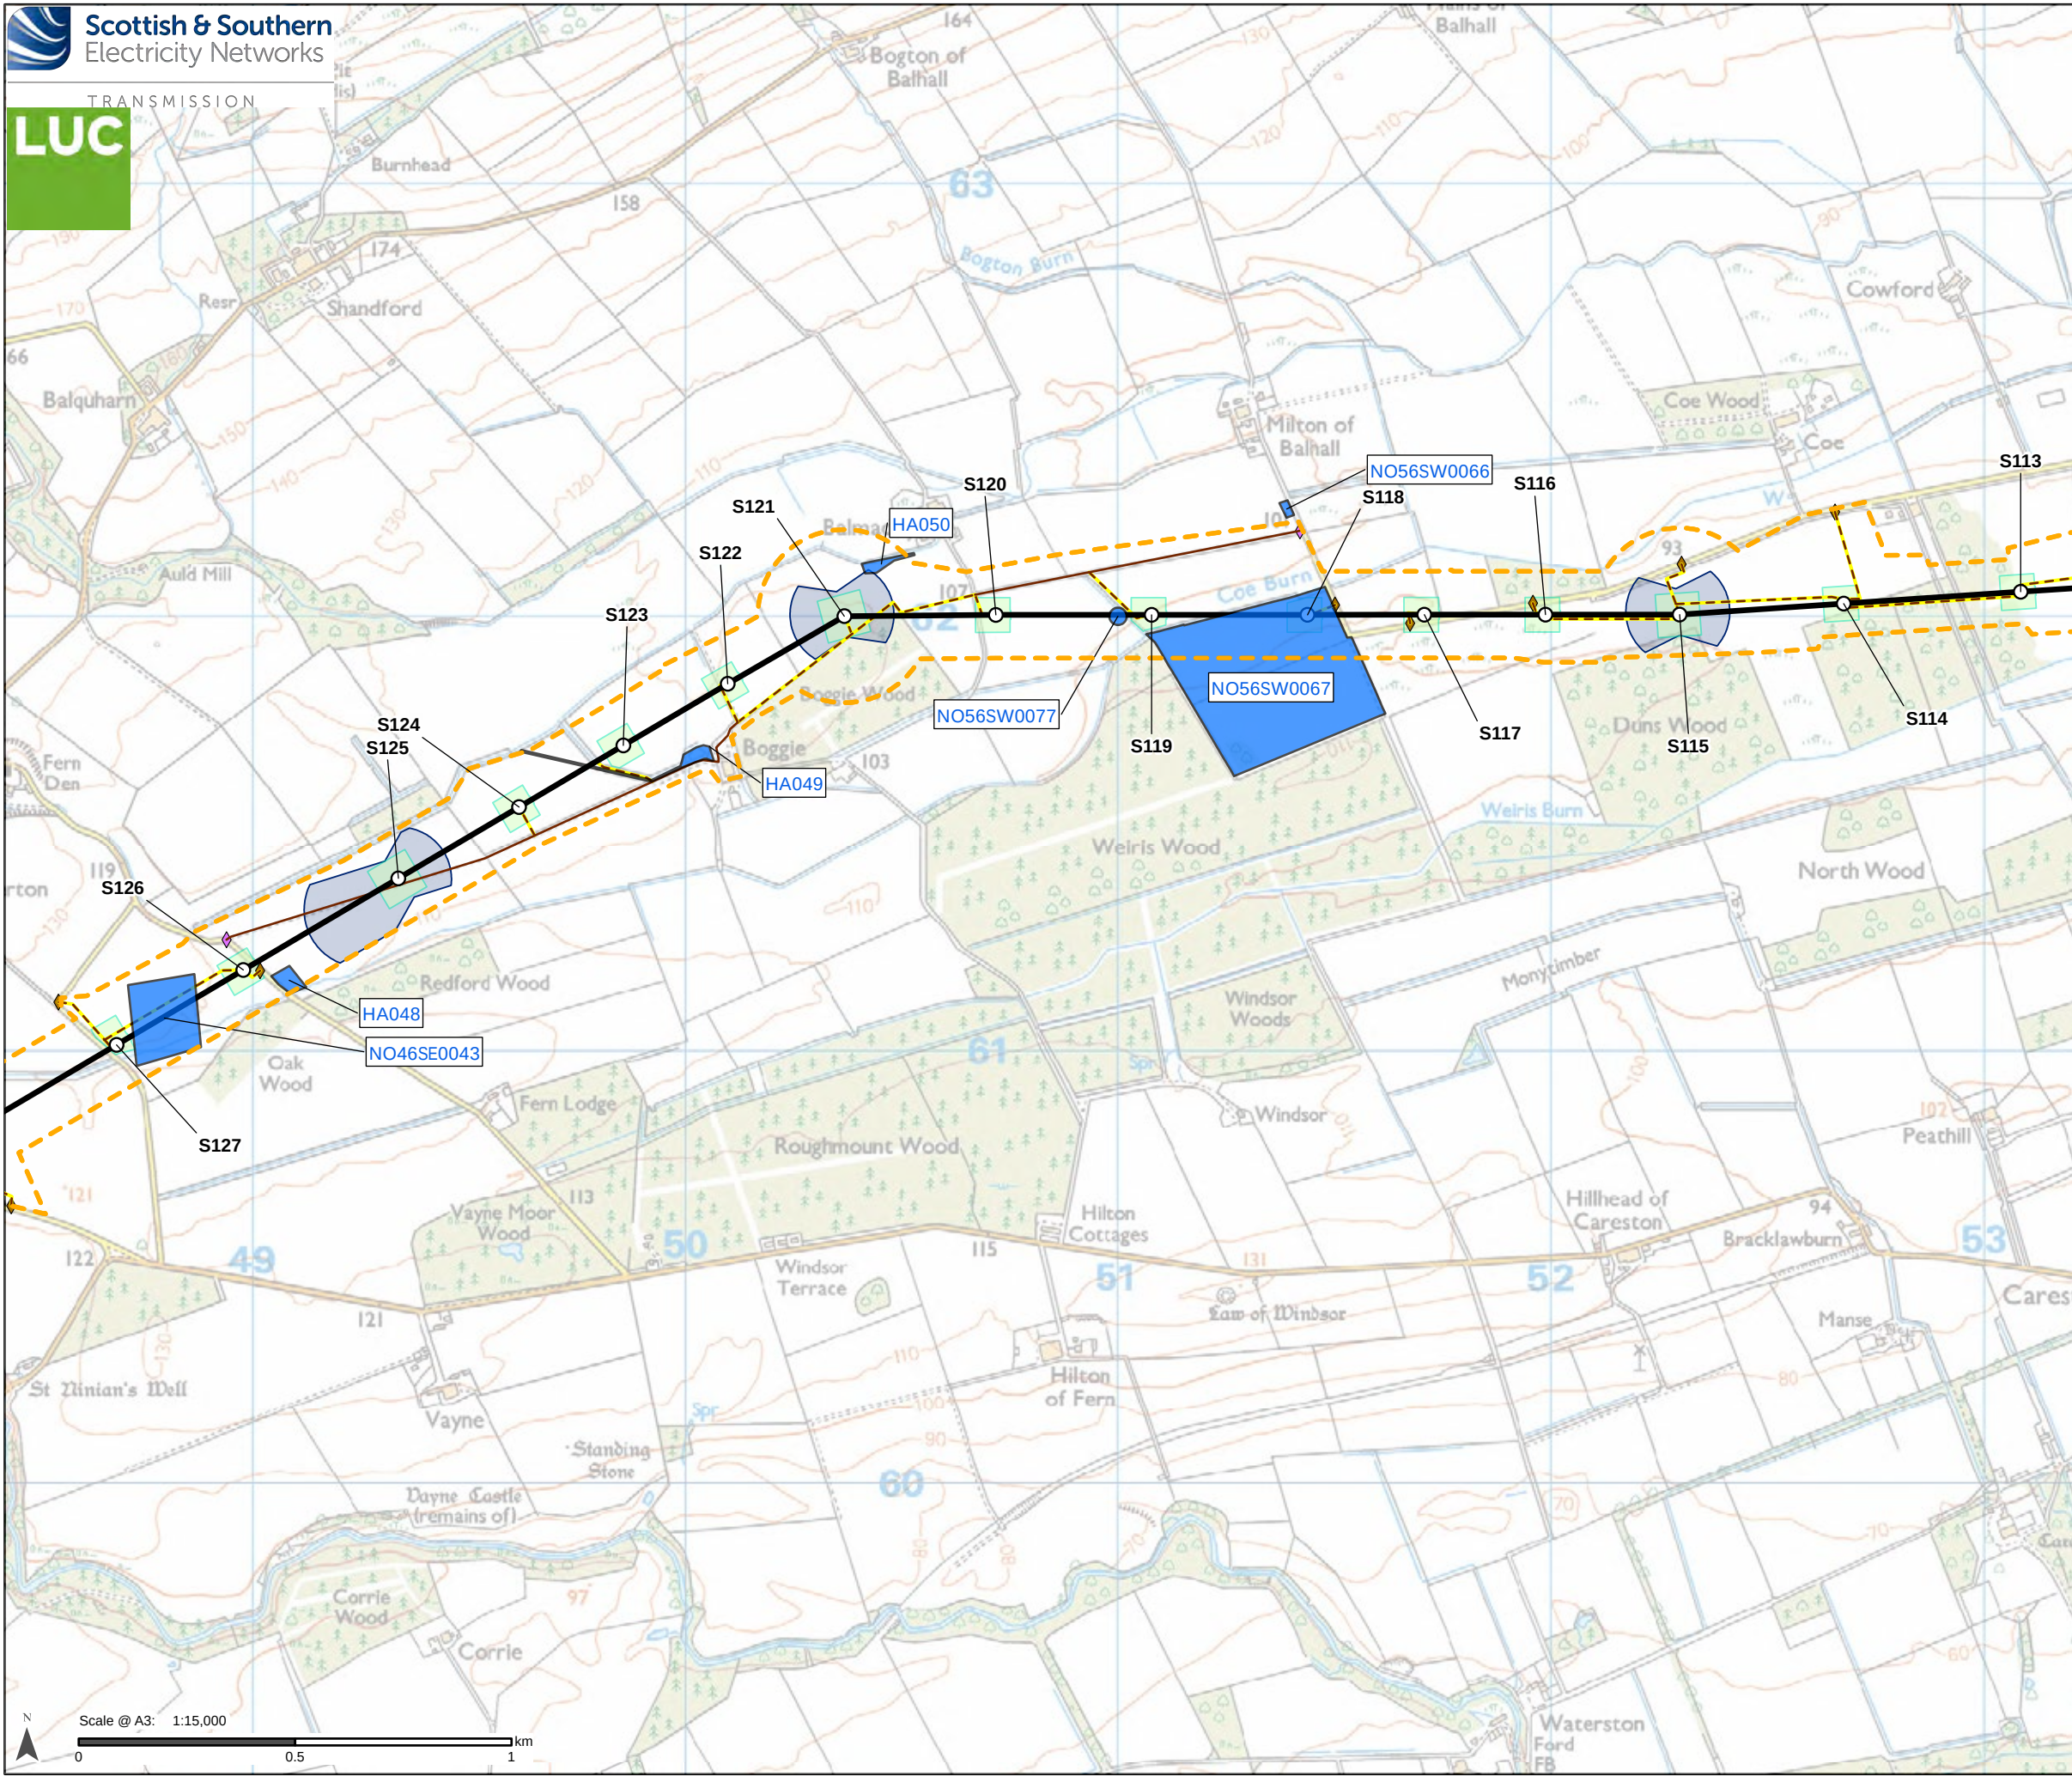

Proposed Development

- Tower Location and number
- Proposed Alignment
- Proposed Development Limit of Deviation (LOD) *

Access

- Existing to be upgraded
- Proposed new stone temporary

Bellmouth type

- Proposed new
- Existing to be upgraded

Temporary Working Areas


- Tower working area
- Proposed conductor pulling area (Equipotential Zone (EPZ))

Cultural Heritage Assets **

- Cultural Heritage Site Area


*Proposed Development Limit of Deviation (LOD) also defined as the Inner Study Area. See Chapter 10, Section 10.2.5 of the EIA report (Volume 2) for more detail.

**For detailed discussion of heritage assets see Technical Appendix 10.5 (Volume 5).

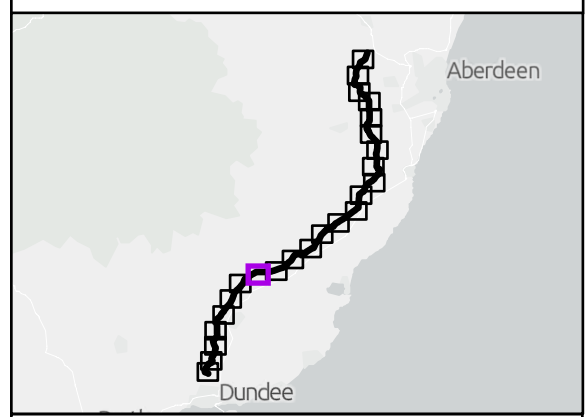

Reproduced by permission of Ordnance Survey on behalf of HMSO.
Crown copyright and database right 2025 all rights reserved.
Ordnance Survey Licence number 0100022432.
SSEN Transmission take no responsibility for the release or accuracy of latest version Basemaps from Ordnance Survey


Project No: LT455	
Project: Kintore to Tealing 400 kV Overhead Line	
Title: Heritage Assets: Inner Study Area	
Drawn by: SB	Date: 14/08/2025
Drawing: 10.1.8	

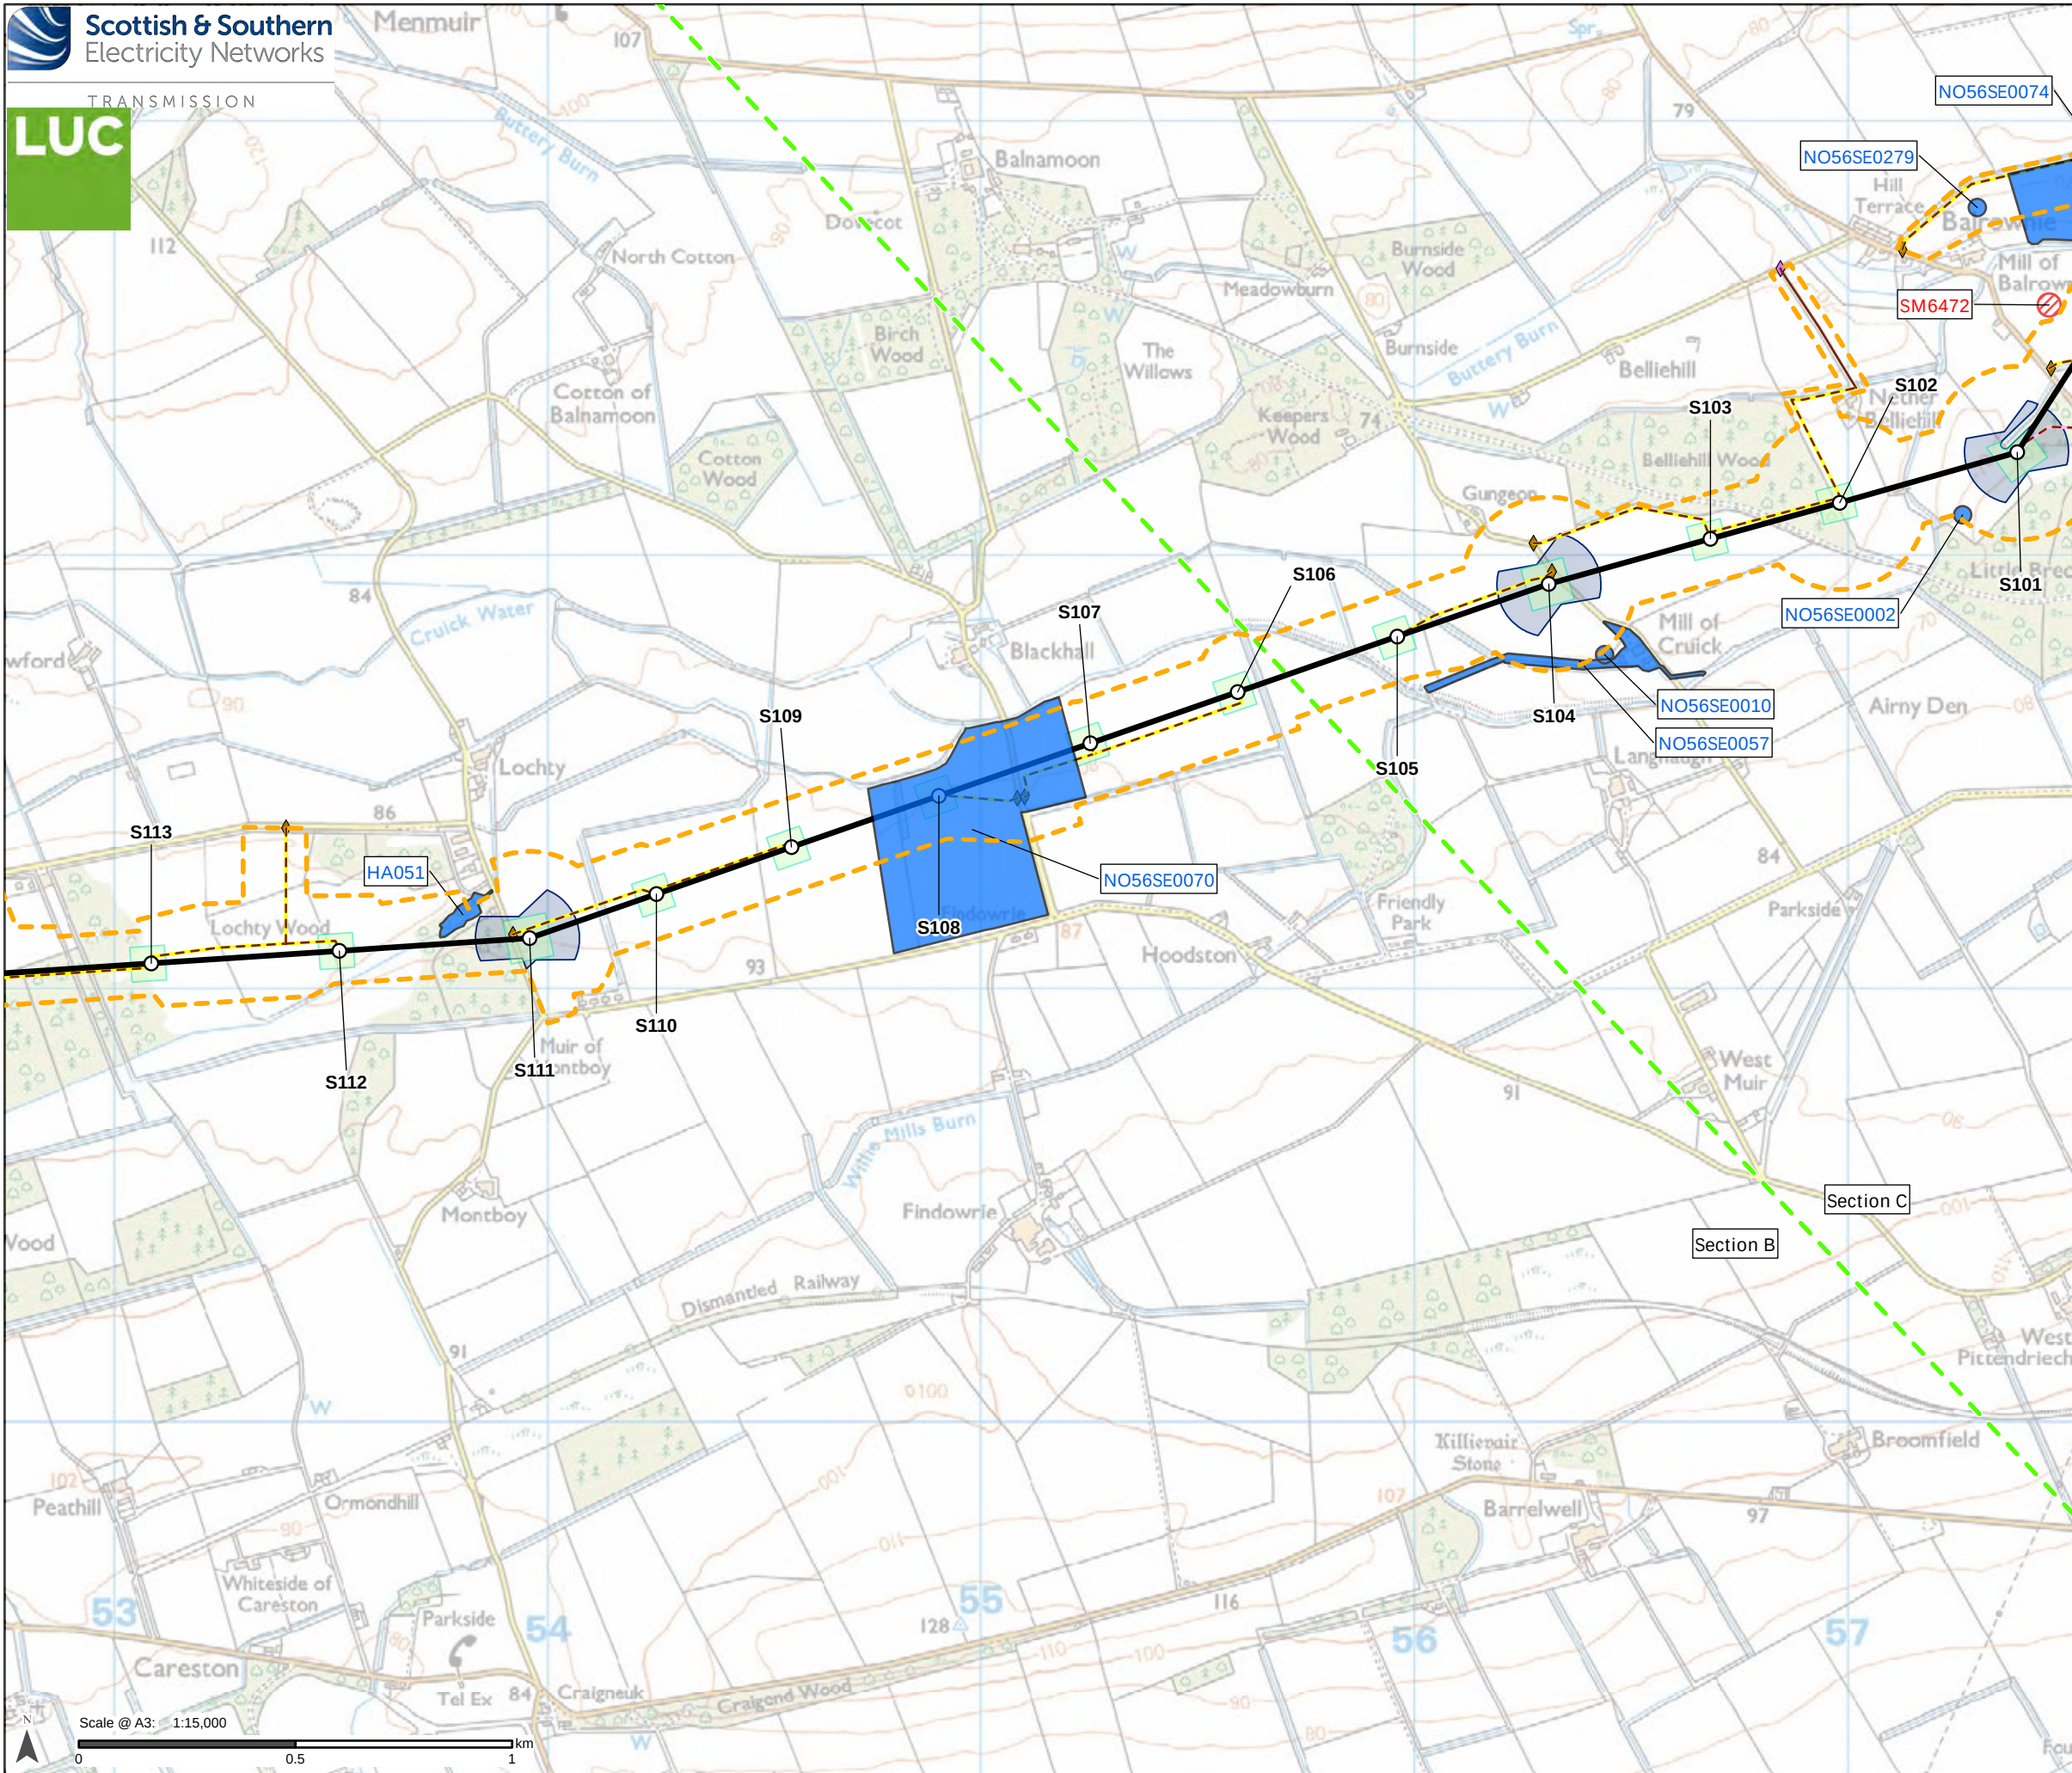

- Proposed Development**
- Tower Location and number
 - Proposed Alignment
 - - - Proposed Development Limit of Deviation (LOD) *
 - - - Section boundary
- Access**
- - - Existing to be upgraded
 - - - Proposed new stone permanent
 - - - Proposed new stone temporary
- Bellmouth type**
- ◆ Proposed new
 - ◆ Existing to be upgraded
- Temporary Working Areas**
- Tower working area
 - Proposed conductor pulling area (Equipotential Zone (EPZ))
- Cultural Heritage Assets ****
- ▨ Scheduled Monument
 - Cultural Heritage Site Area

*Proposed Development Limit of Deviation (LOD) also defined as the Inner Study Area. See Chapter 10, Section 10.2.5 of the EIA report (Volume 2) for more detail.

**For detailed discussion of heritage assets see Technical Appendix 10.5 (Volume 5).

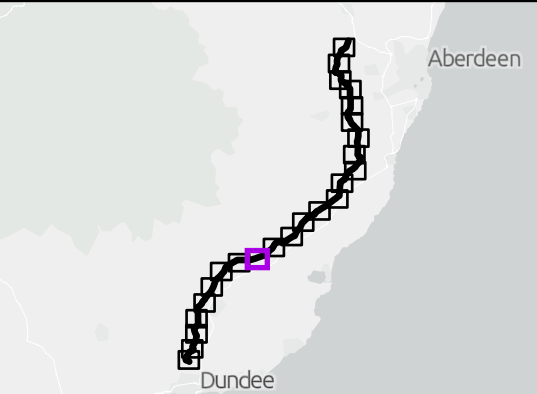


Reproduced by permission of Ordnance Survey on behalf of HMSO.
Crown copyright and database right 2025 all rights reserved.
Ordnance Survey Licence number 0100022432.
SSSEN Transmission take no responsibility for the release or accuracy of latest version Basemaps from Ordnance Survey

Project No: LT455
Project: Kintore to Tealing 400 kV Overhead Line

Title:
Heritage Assets: Inner Study Area

Drawn by: SB
Date: 14/08/2025


Drawing: 10.1.9

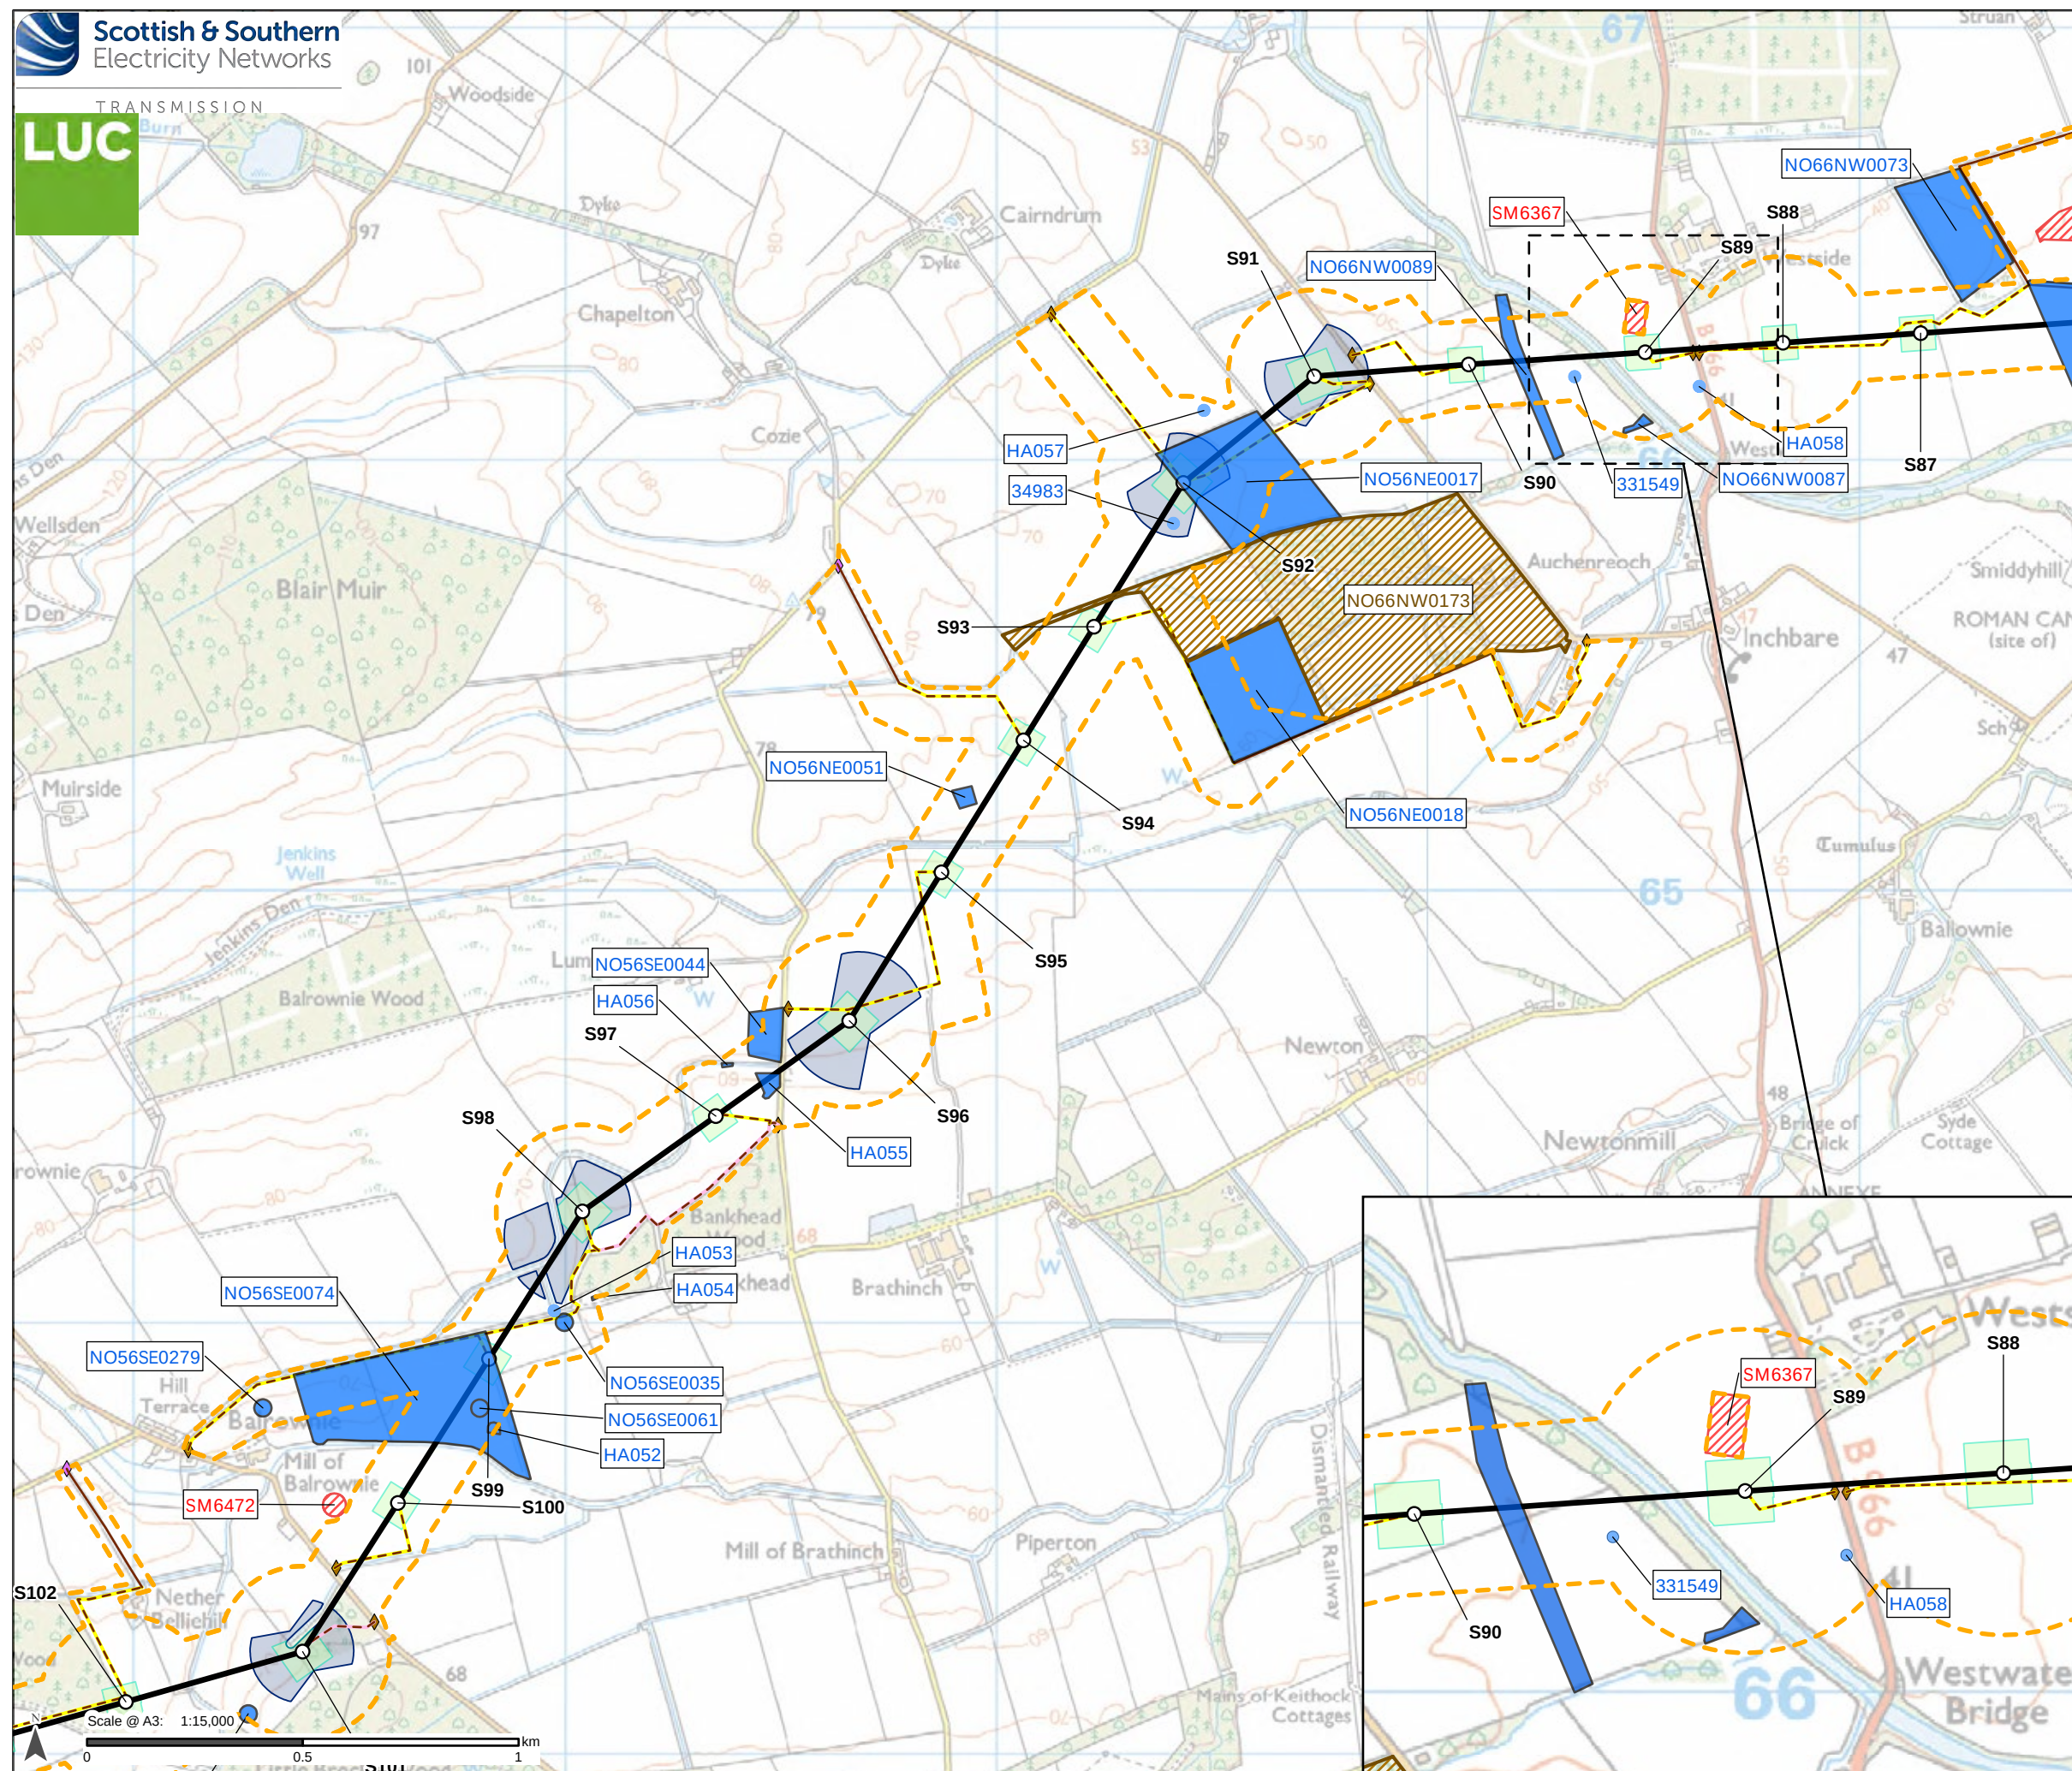

- Proposed Development**
- Tower Location and number
 - Proposed Alignment
 - - - Proposed Development Limit of Deviation (LOD) *
- Access**
- Existing to be upgraded
 - - - Proposed new stone permanent
 - - - Proposed new stone temporary
- Bellmouth type**
- ◆ Proposed new
 - ◆ Existing to be upgraded
- Temporary Working Areas**
- Tower working area
 - Proposed conductor pulling area (Equipotential Zone (EPZ))
- Cultural Heritage Assets ****
- ▨ Scheduled Monument
 - ▨ Non-Inventory Designed Landscape
 - Cultural Heritage Site Point
 - Cultural Heritage Site Area

*Proposed Development Limit of Deviation (LOD) also defined as the Inner Study Area. See Chapter 10, Section 10.2.5 of the EIA report (Volume 2) for more detail.

**For detailed discussion of heritage assets see Technical Appendix 10.5 (Volume 5).

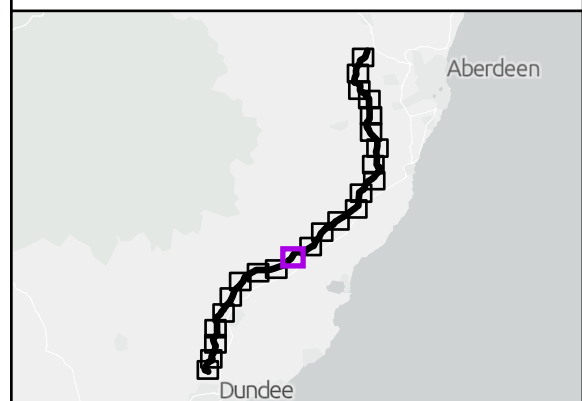


Reproduced by permission of Ordnance Survey on behalf of HMSO.
Crown copyright and database right 2025 all rights reserved.
Ordnance Survey Licence number 0100022432.
SSEN Transmission take no responsibility for the release or accuracy of latest version Basemaps from Ordnance Survey

Project No: LT455
Project: Kintore to Tealing 400 kV Overhead Line

Title:
Heritage Assets: Inner Study Area

Drawn by: SB
Date: 14/08/2025


Drawing: 10.1.10

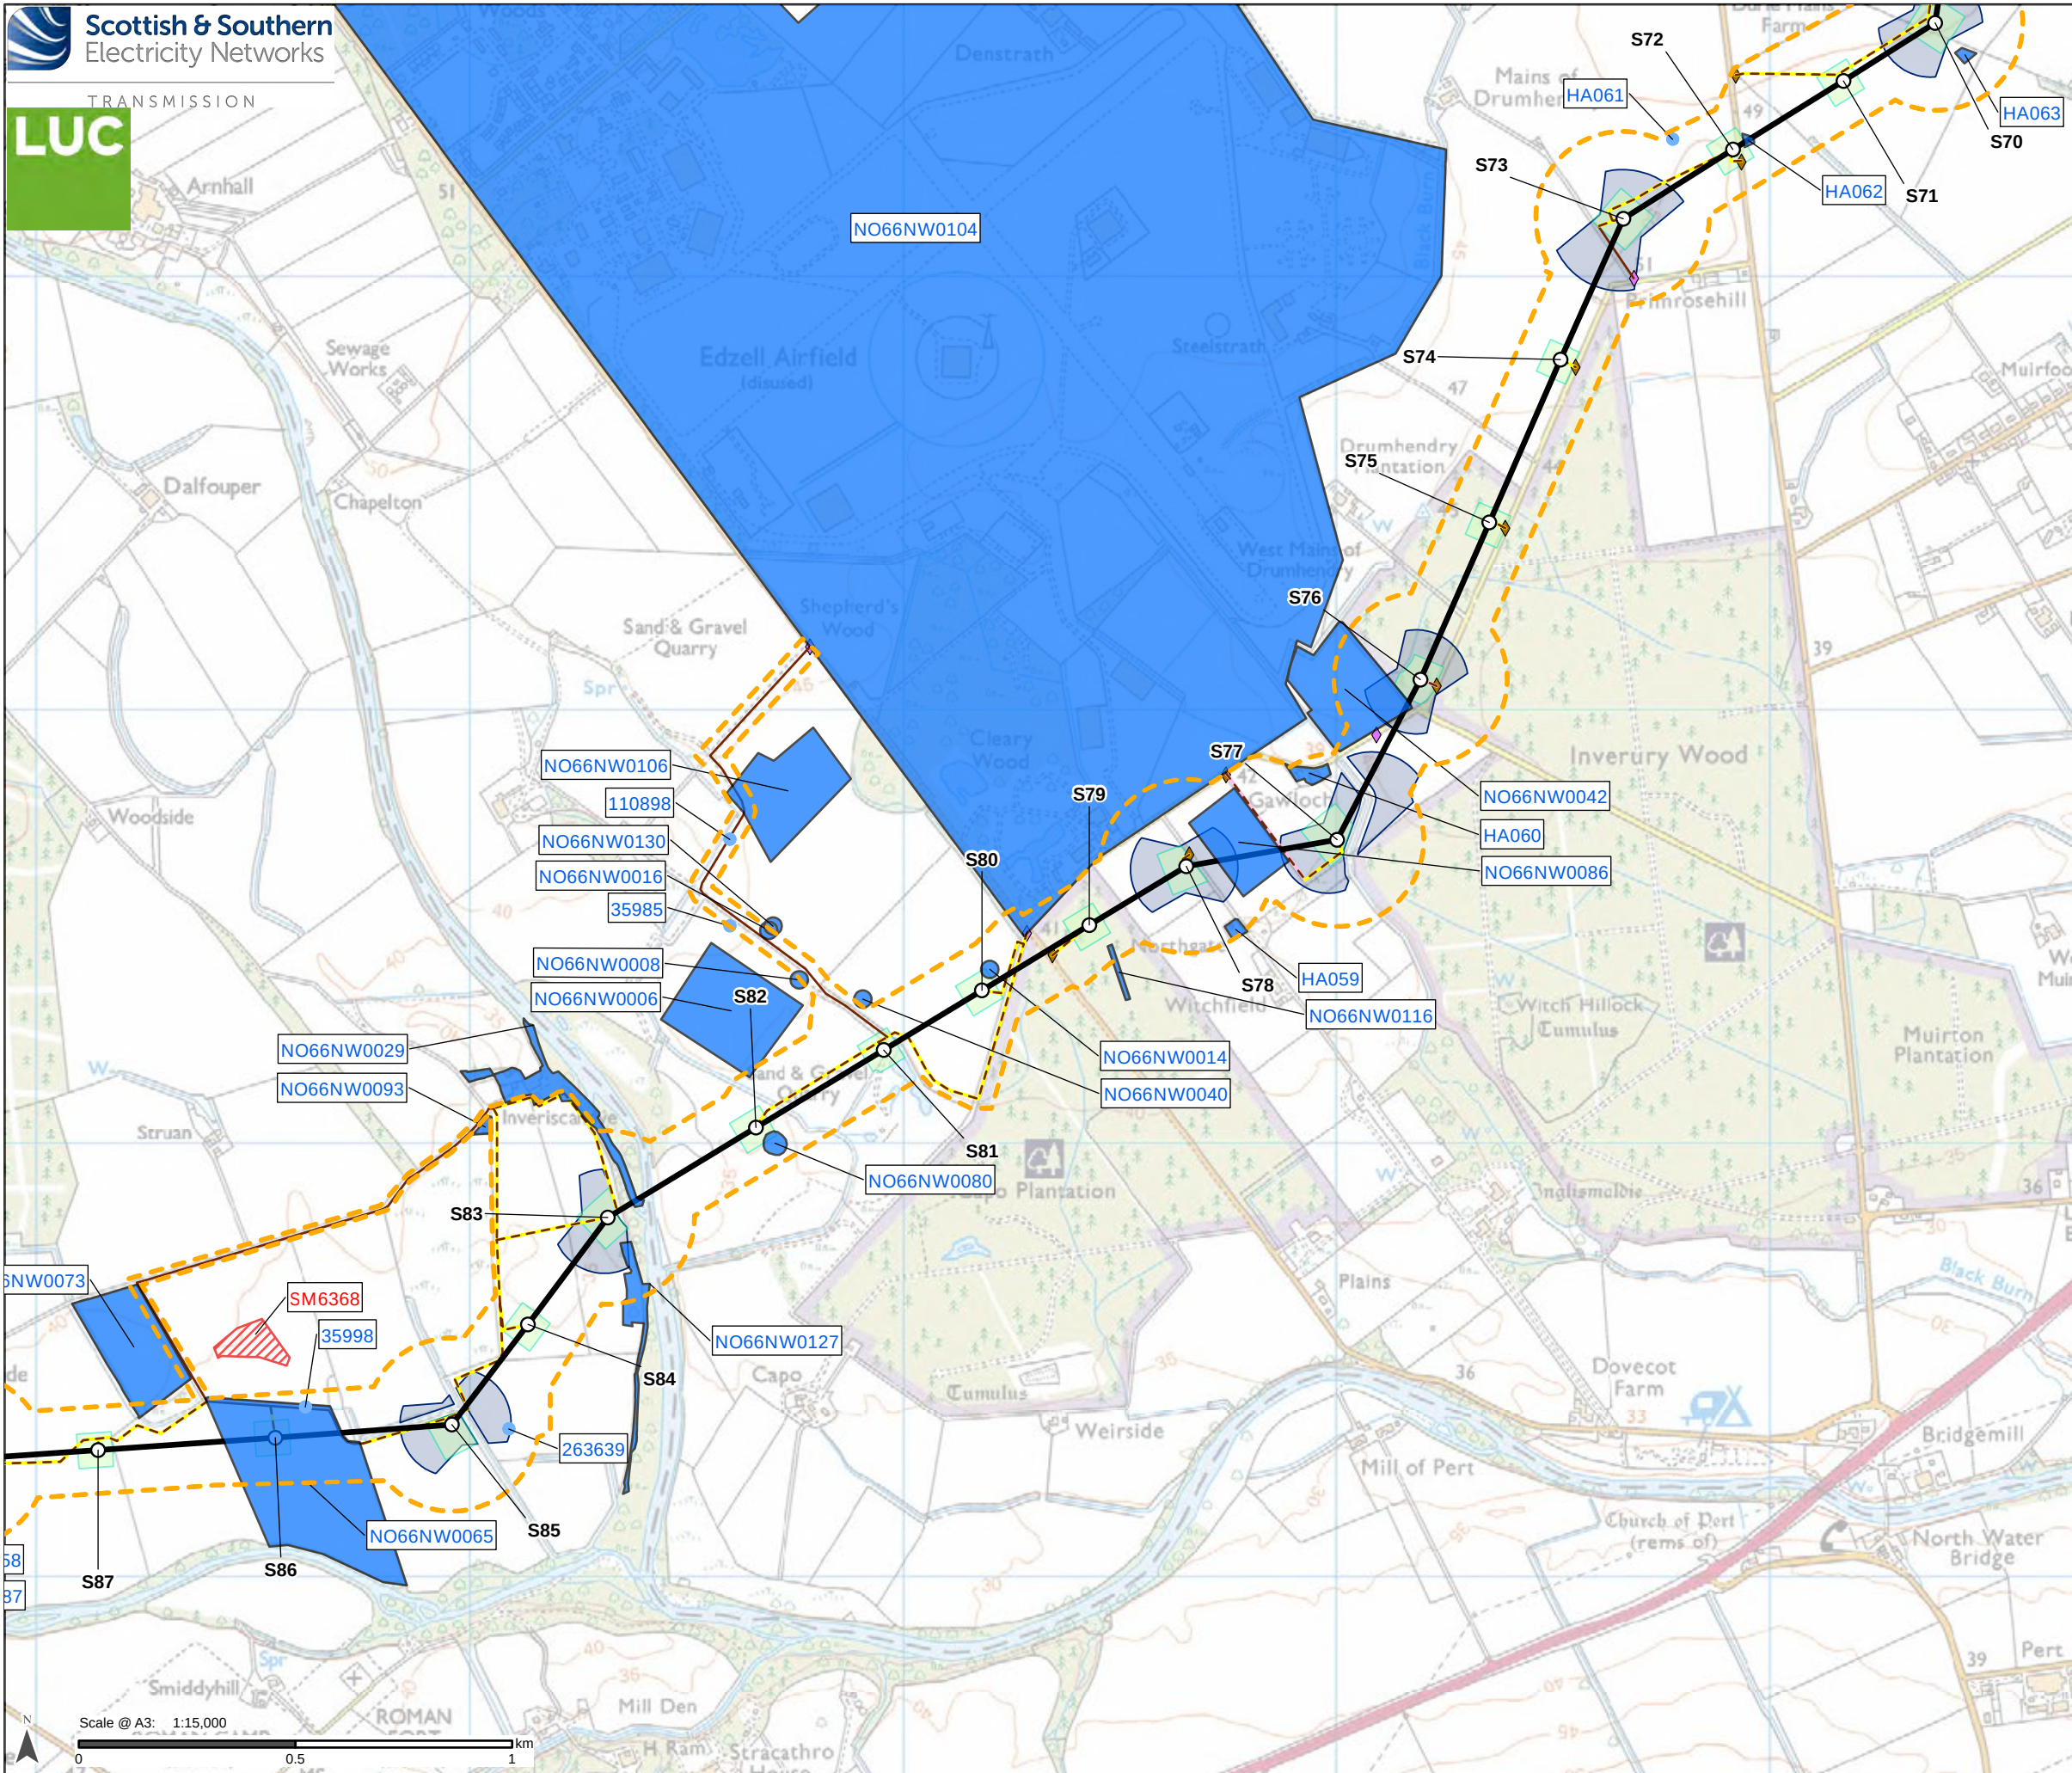

- Proposed Development**
- Tower Location and number
 - Proposed Alignment
 - - - Proposed Development Limit of Deviation (LOD) *
- Access**
- Existing to be upgraded
 - Proposed new stone permanent
 - Proposed new stone temporary
- Bellmouth type**
- ◆ Proposed new
 - ◆ Existing to be upgraded
- Temporary Working Areas**
- Tower working area
 - Proposed conductor pulling area (Equipotential Zone (EPZ))
- Cultural Heritage Assets ****
- ▨ Scheduled Monument
 - Cultural Heritage Site Point
 - Cultural Heritage Site Area

*Proposed Development Limit of Deviation (LOD) also defined as the Inner Study Area. See Chapter 10, Section 10.2.5 of the EIA report (Volume 2) for more detail.

**For detailed discussion of heritage assets see Technical Appendix 10.5 (Volume 5).

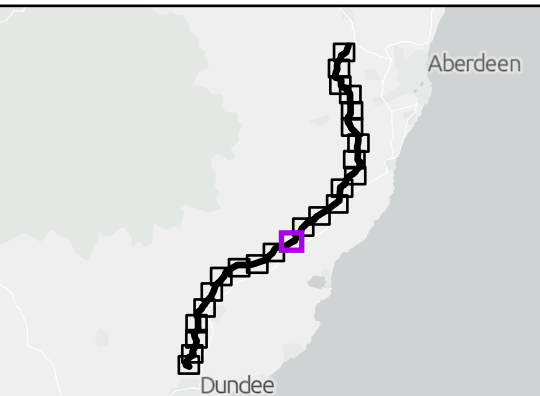


Reproduced by permission of Ordnance Survey on behalf of HMSO.
Crown copyright and database right 2025 all rights reserved.
Ordnance Survey Licence number 0100022432.
SSEN Transmission take no responsibility for the release or accuracy of latest version Basemaps from Ordnance Survey

Project No: LT455
Project: Kintore to Tealing 400 kV Overhead Line

Title:
Heritage Assets: Inner Study Area

Drawn by: SB
Date: 14/08/2025


Drawing: 10.1.11

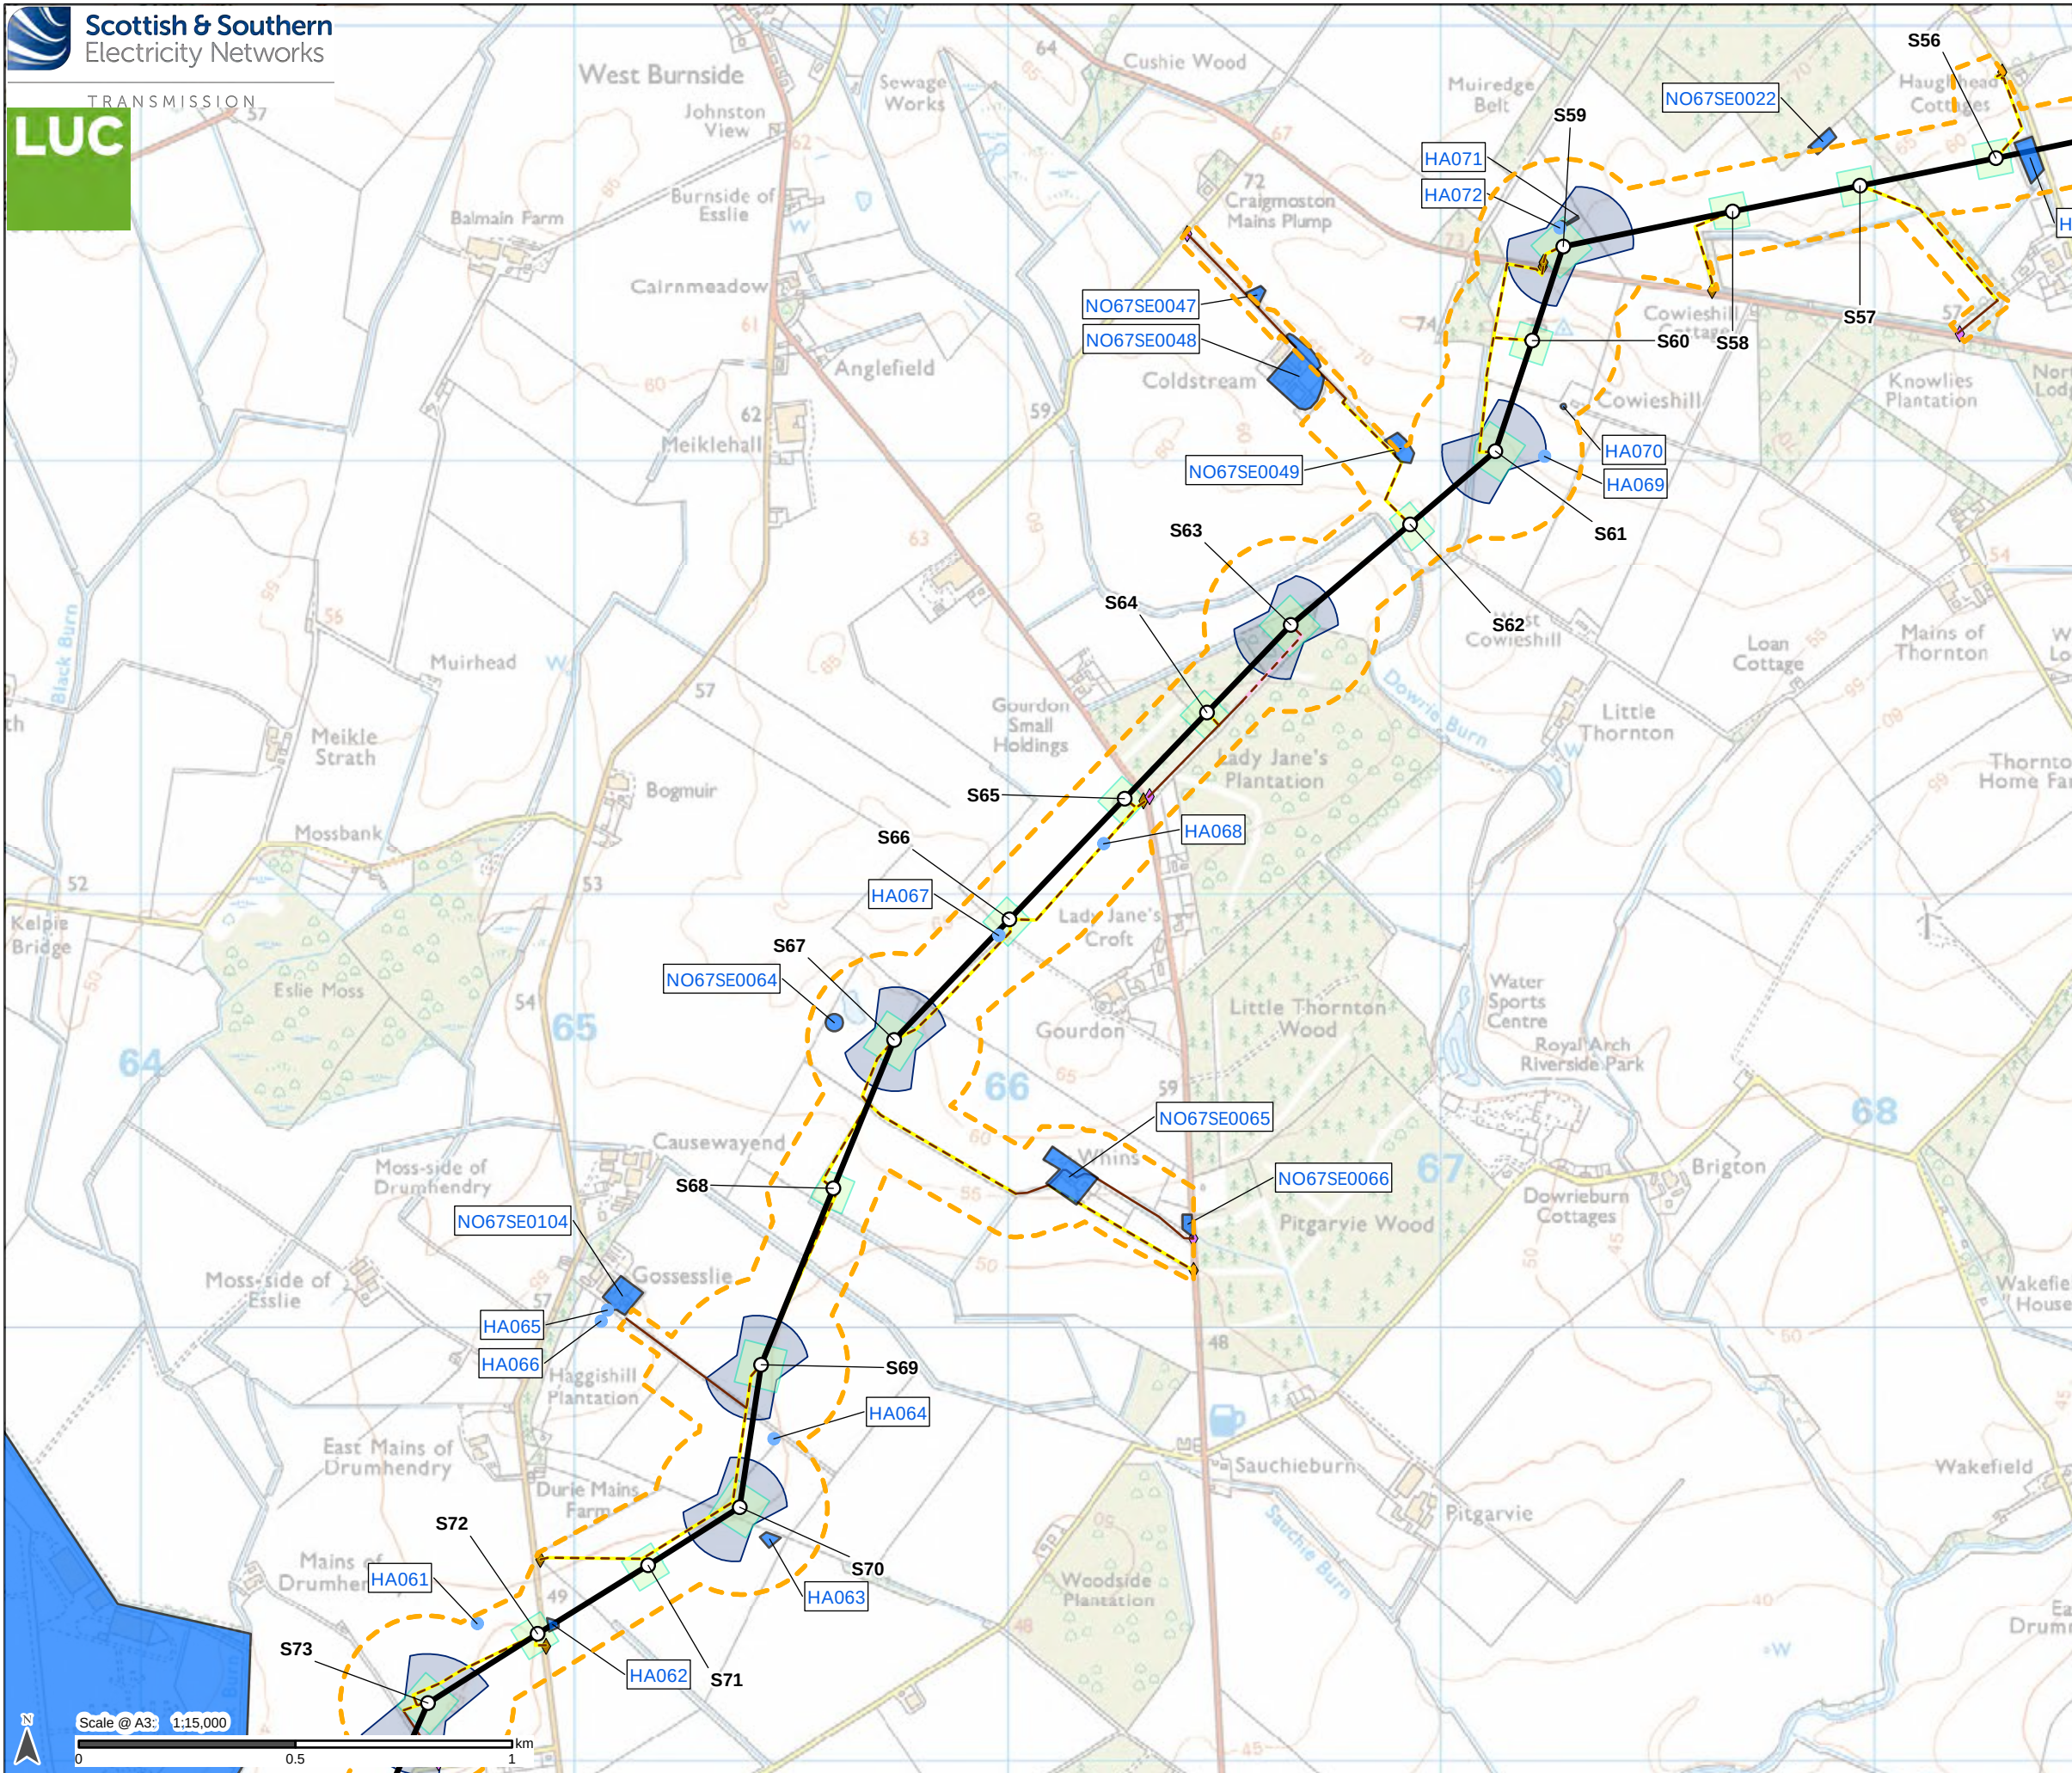

- Proposed Development**
- Tower Location and number
 - Proposed Alignment
 - - - Proposed Development Limit of Deviation (LOD) *
- Access**
- Existing to be upgraded
 - - - Proposed new stone permanent
 - - - Proposed new stone temporary
- Bellmouth type**
- ◆ Proposed new
 - ◆ Existing to be upgraded
- Temporary Working Areas**
- Tower working area
 - Proposed conductor pulling area (Equipotential Zone (EPZ))
- Cultural Heritage Assets ****
- Cultural Heritage Site Point
 - Cultural Heritage Site Area

*Proposed Development Limit of Deviation (LOD) also defined as the Inner Study Area. See Chapter 10, Section 10.2.5 of the EIA report (Volume 2) for more detail.

**For detailed discussion of heritage assets see Technical Appendix 10.5 (Volume 5).

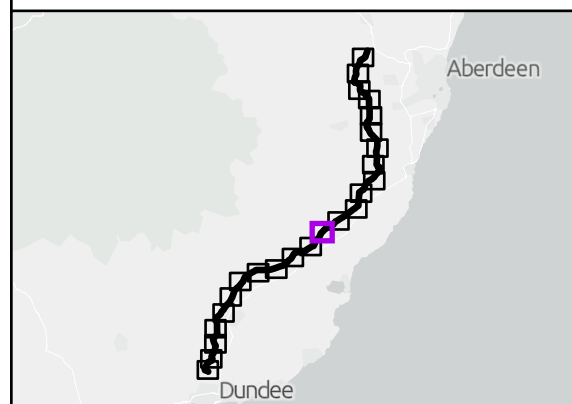


Reproduced by permission of Ordnance Survey on behalf of HMSO.
Crown copyright and database right 2025 all rights reserved.
Ordnance Survey Licence number 0100022432.
SSSEN Transmission take no responsibility for the release or accuracy of latest version Basemaps from Ordnance Survey

Project No: LT455
Project: Kintore to Tealing 400 kV Overhead Line

Title:
Heritage Assets: Inner Study Area

Drawn by: SB Date: 14/08/2025

Drawing: 10.1.12

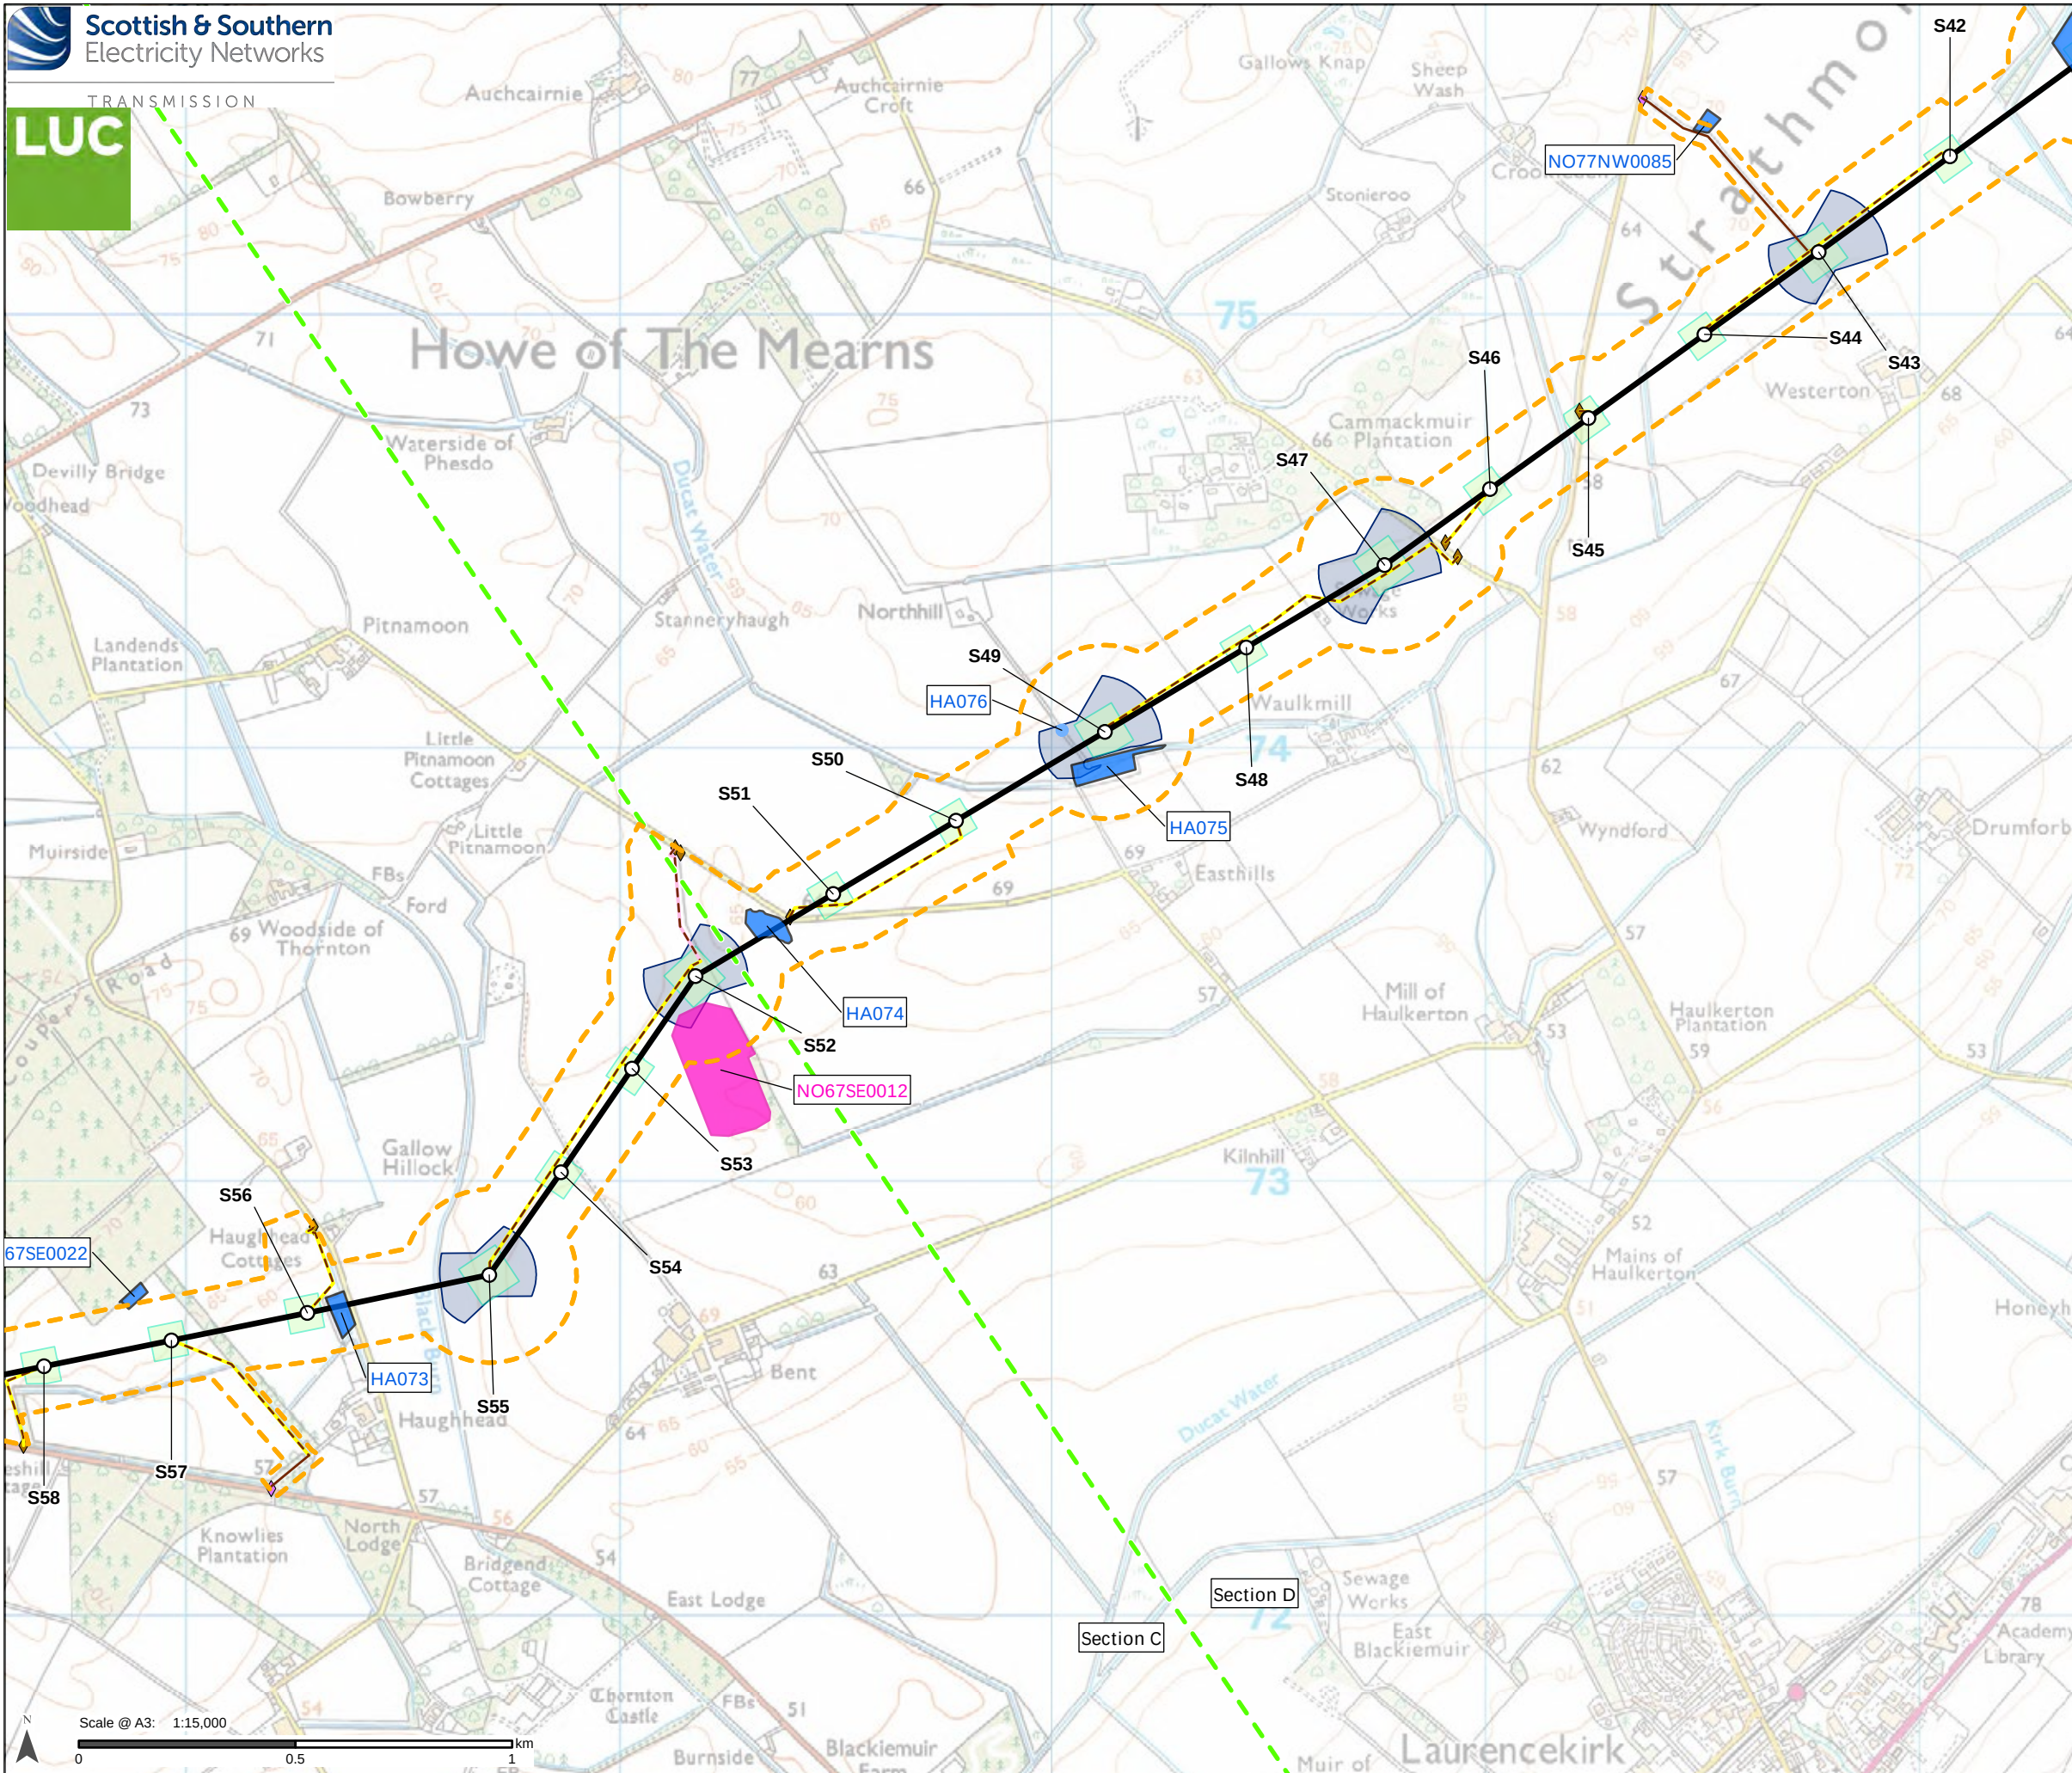

Proposed Development

- Tower Location and number
- Proposed Alignment
- - - Proposed Development Limit of Deviation (LOD) *
- - - Section boundary

Access

- Existing to be upgraded
- Proposed new stone permanent
- Proposed new stone temporary

Bellmouth type

- ◆ Proposed new
- ◆ Existing to be upgraded

Temporary Working Areas

- Tower working area
- Proposed conductor pulling area (Equipotential Zone (EPZ))

Cultural Heritage Assets **

- Regionally Significant Site
- Cultural Heritage Site Point
- Cultural Heritage Site Area

*Proposed Development Limit of Deviation (LOD) also defined as the Inner Study Area. See Chapter 10, Section 10.2.5 of the EIA report (Volume 2) for more detail.

**For detailed discussion of heritage assets see Technical Appendix 10.5 (Volume 5).


Reproduced by permission of Ordnance Survey on behalf of HMSO.
Crown copyright and database right 2025 all rights reserved.
Ordnance Survey Licence number 0100022432.
SSEN Transmission take no responsibility for the release or accuracy of latest version Basemaps from Ordnance Survey

Project No: LT455
Project: Kintore to Tealing 400 kV Overhead Line

Title:
Heritage Assets: Inner Study Area

Drawn by: SB
Date: 14/08/2025

Drawing: 10.1.13

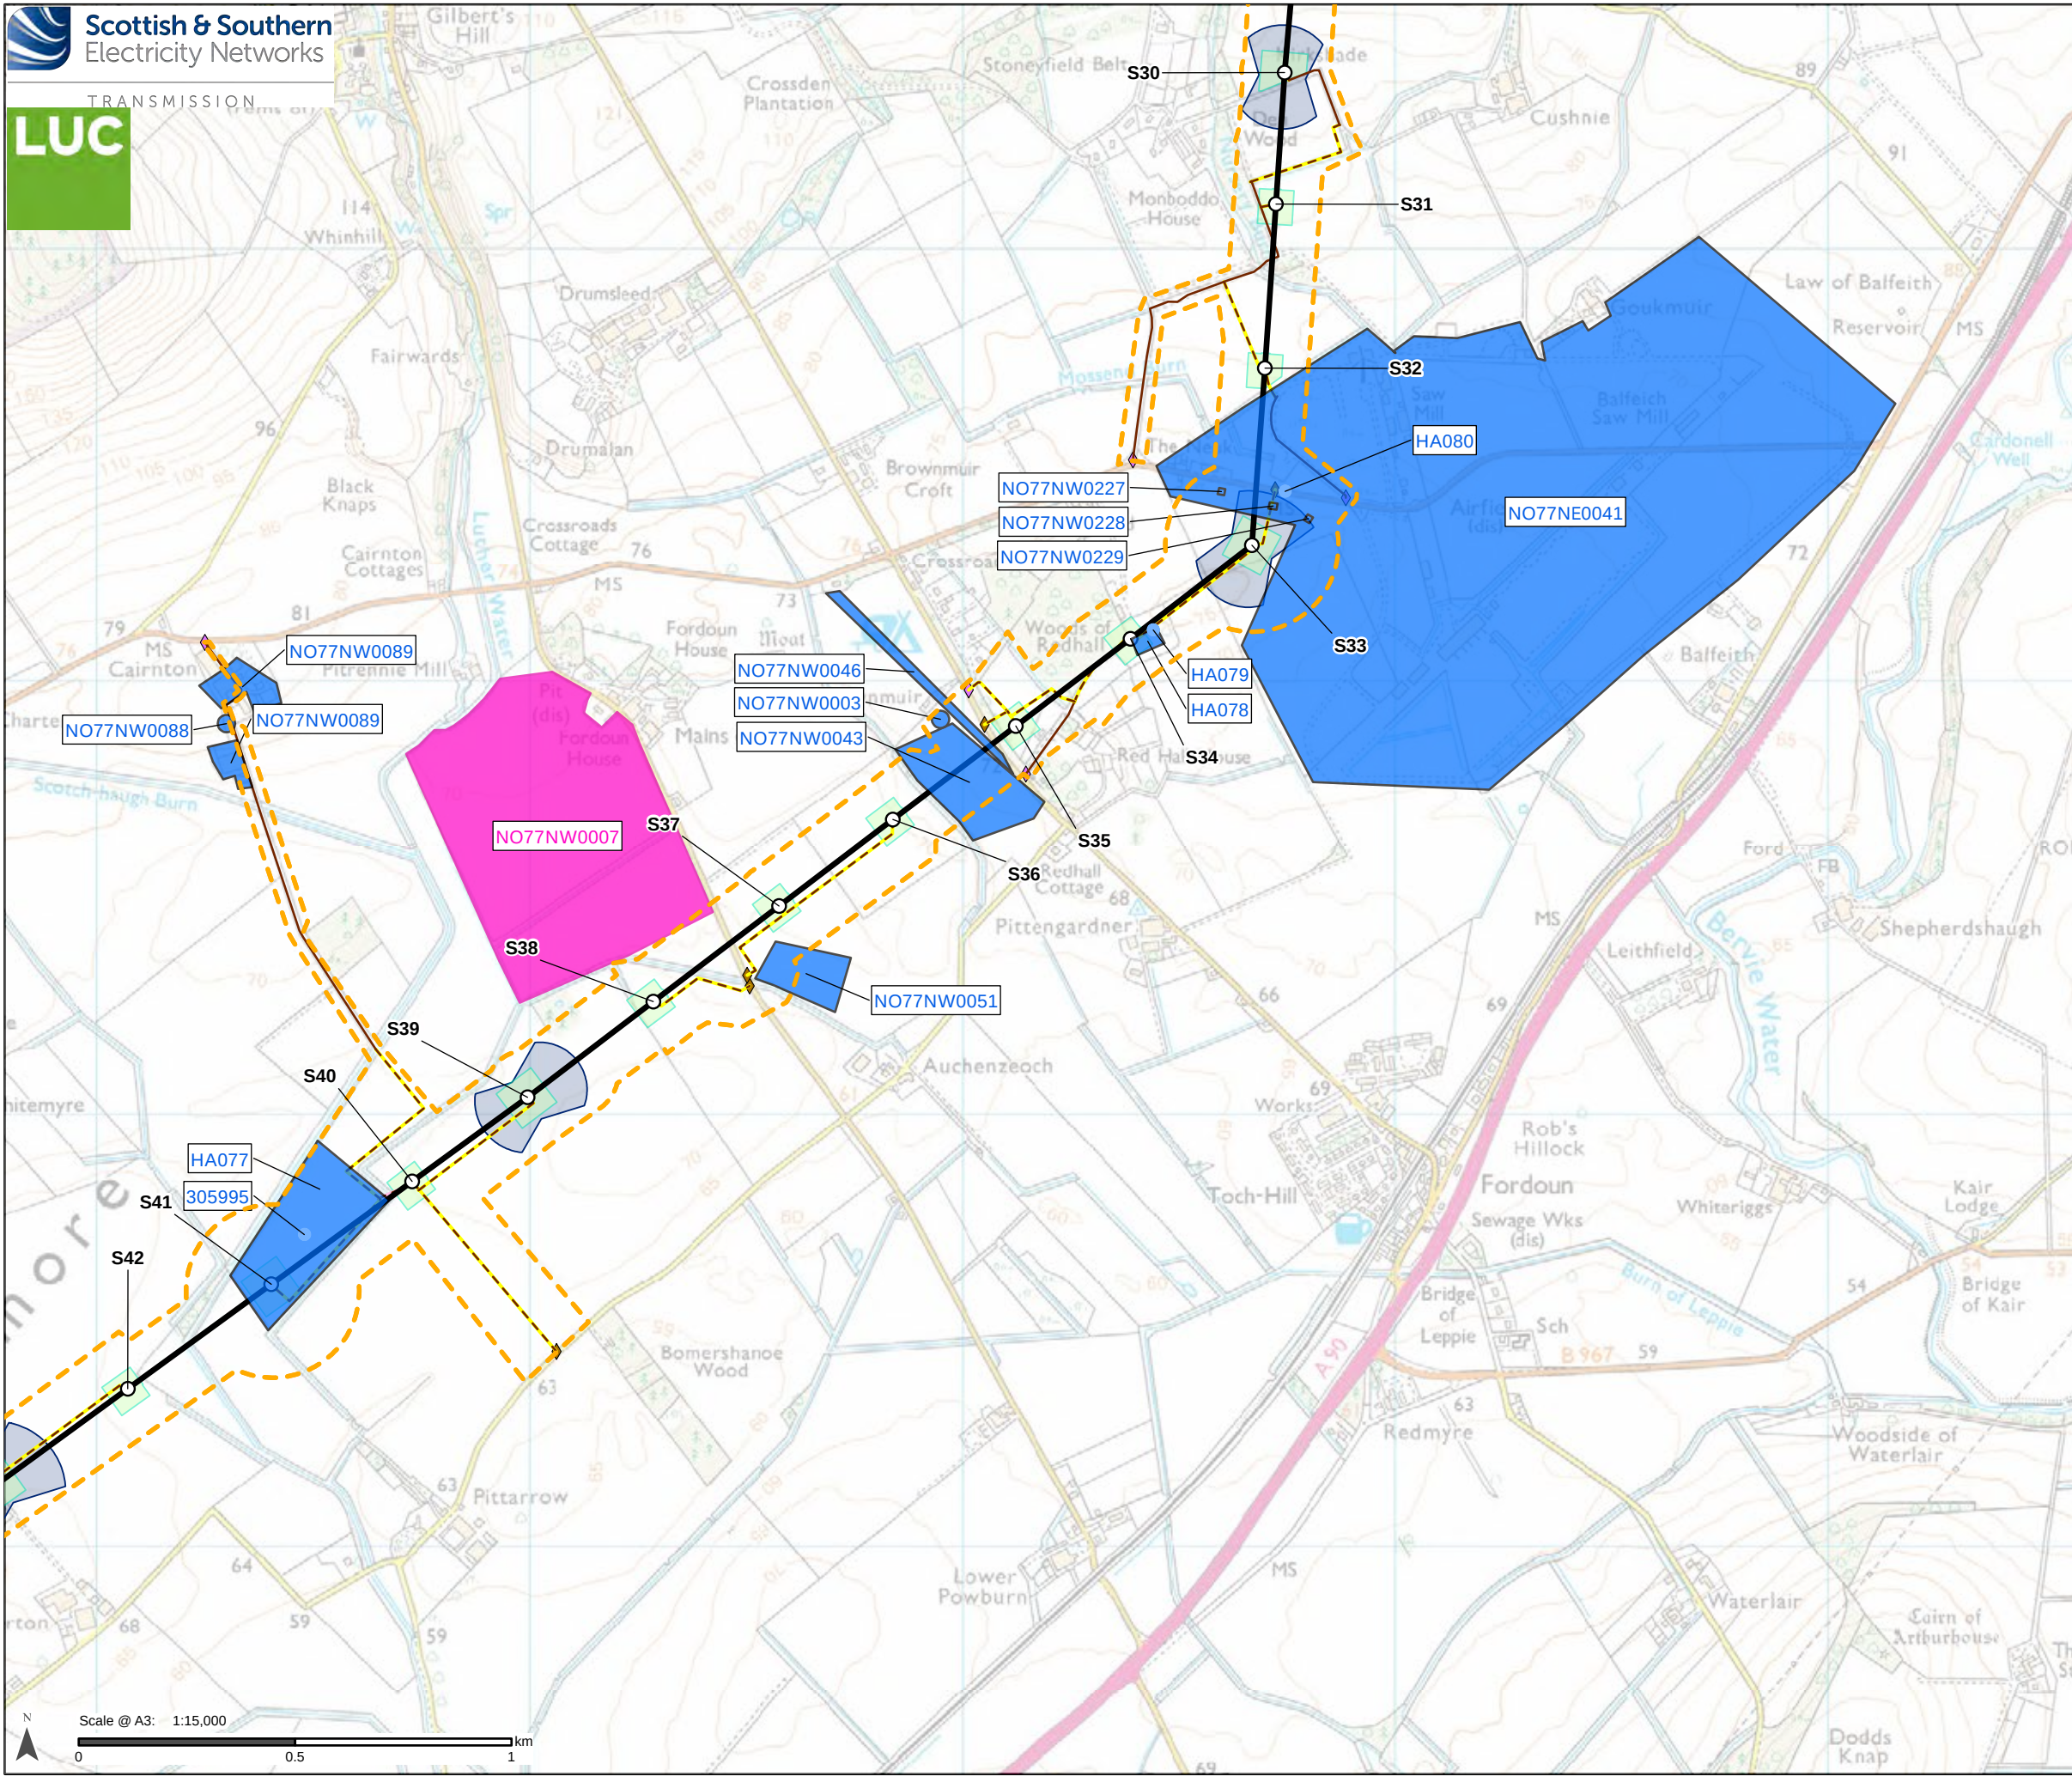

Proposed Development

- Tower Location and number
- Proposed Alignment
- Proposed Development Limit of Deviation (LOD) *

Cultural Heritage Assets **

- Regionally Significant Site
- Cultural Heritage Site Point
- Cultural Heritage Site Area

Access

- Existing to be upgraded
- Proposed new stone permanent
- Proposed new stone temporary

Bellmouth type


- Proposed new
- Existing to be upgraded

Temporary Working Areas

- Tower working area
- Proposed conductor pulling area (Equipotential Zone (EPZ))

*Proposed Development Limit of Deviation (LOD) also defined as the Inner Study Area. See Chapter 10, Section 10.2.5 of the EIA report (Volume 2) for more detail.

**For detailed discussion of heritage assets see Technical Appendix 10.5 (Volume 5).

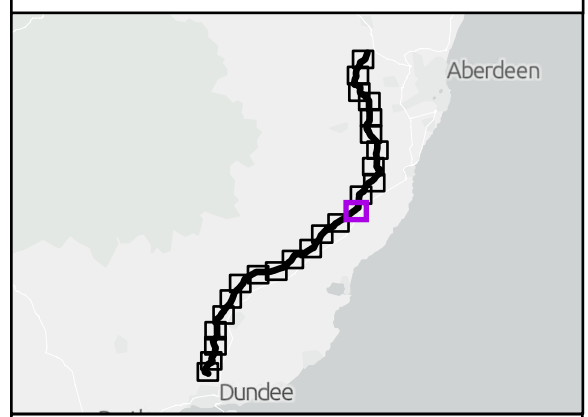

Reproduced by permission of Ordnance Survey on behalf of HMSO.
Crown copyright and database right 2025 all rights reserved.
Ordnance Survey Licence number 0100022432.
SSEN Transmission take no responsibility for the release or accuracy of latest version Basemaps from Ordnance Survey

Project No: LT455	
Project: Kintore to Tealing 400 kV Overhead Line	
Title: Heritage Assets: Inner Study Area	
Drawn by: SB	Date: 14/08/2025
Drawing: 10.1.14	