



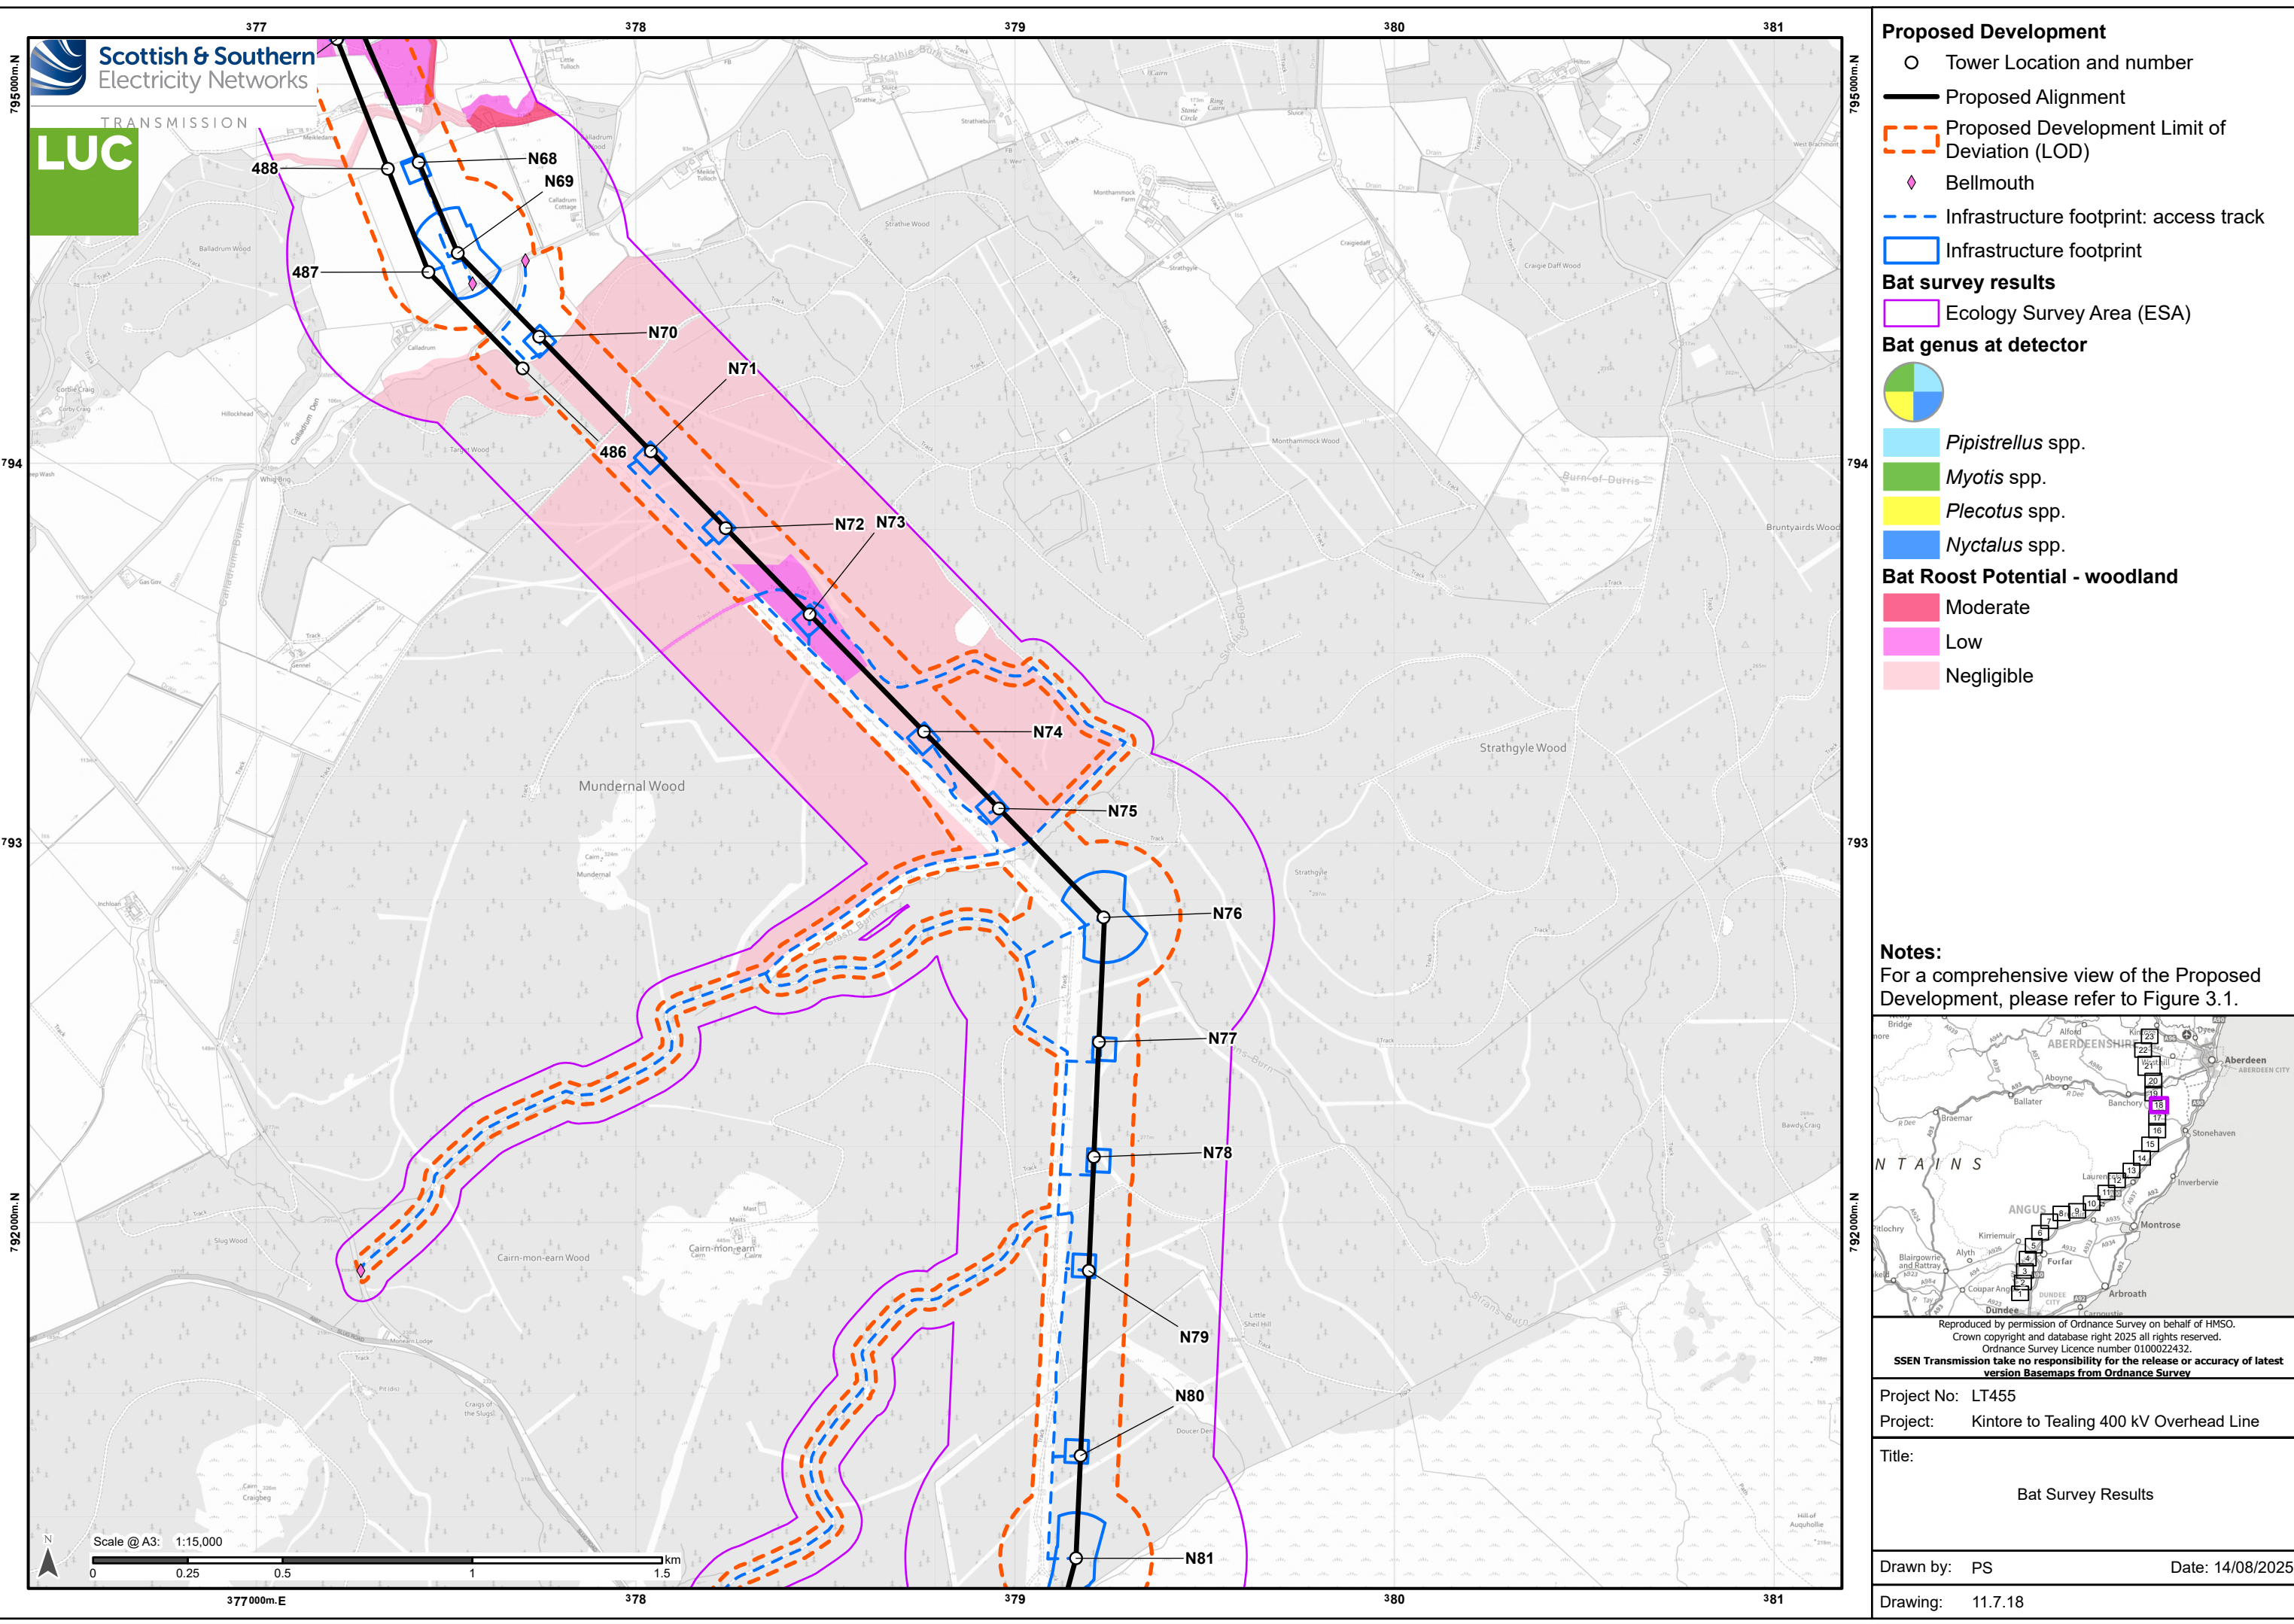

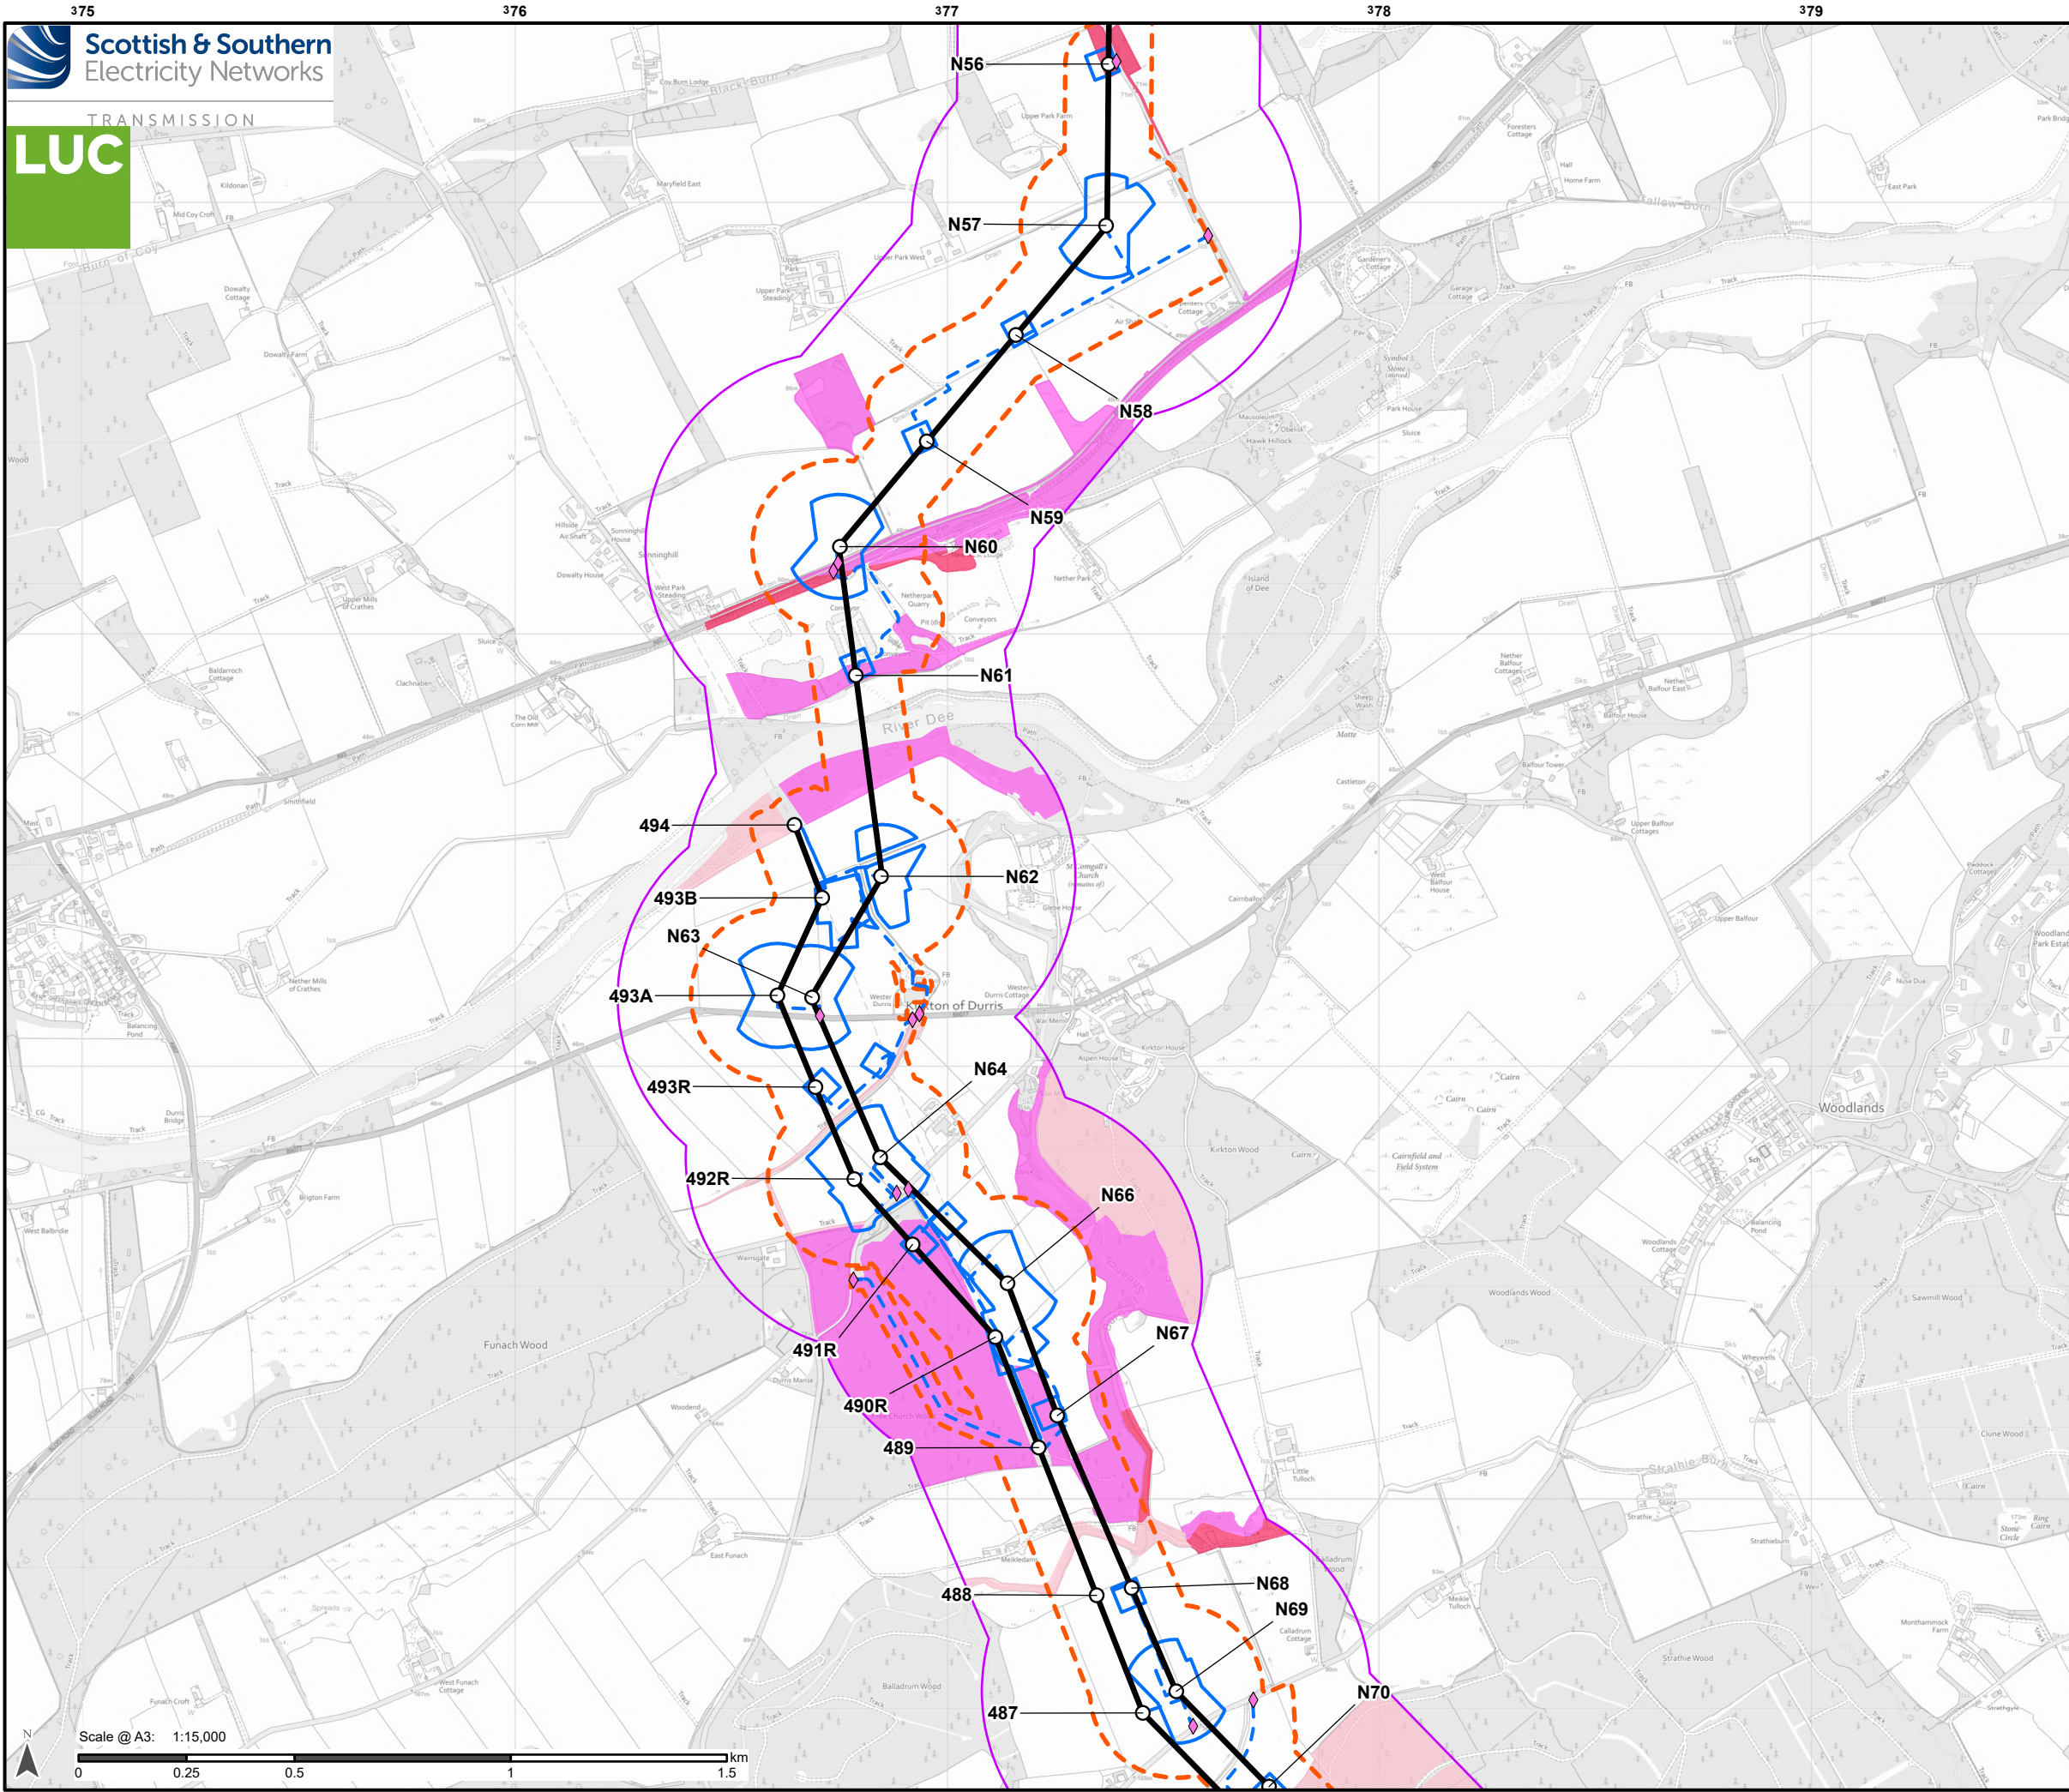

Proposed Development

- Tower Location and number
- Proposed Alignment
- - - Proposed Development Limit of Deviation (LOD)
- ◆ Bellmouth
- - - Infrastructure footprint: access track
- Infrastructure footprint

Bat survey results

- Ecology Survey Area (ESA)

Bat genus at detector

- Pipistrellus spp.
- Myotis spp.
- Plecotus spp.
- Nyctalus spp.

Bat Roost Potential - woodland

- Moderate
- Low
- Negligible

Notes:

For a comprehensive view of the Proposed Development, please refer to Figure 3.1.

Reproduced by permission of Ordnance Survey on behalf of HMSO.
Crown copyright and database right 2025 all rights reserved.
Ordnance Survey Licence number 0100022432.
SSEN Transmission take no responsibility for the release or accuracy of latest version Basemaps from Ordnance Survey

Project No: LT455

Project: Kintore to Tealing 400 kV Overhead Line


Title:

Bat Survey Results

Drawn by: PS

Date: 14/08/2025

Drawing: 11.7.19

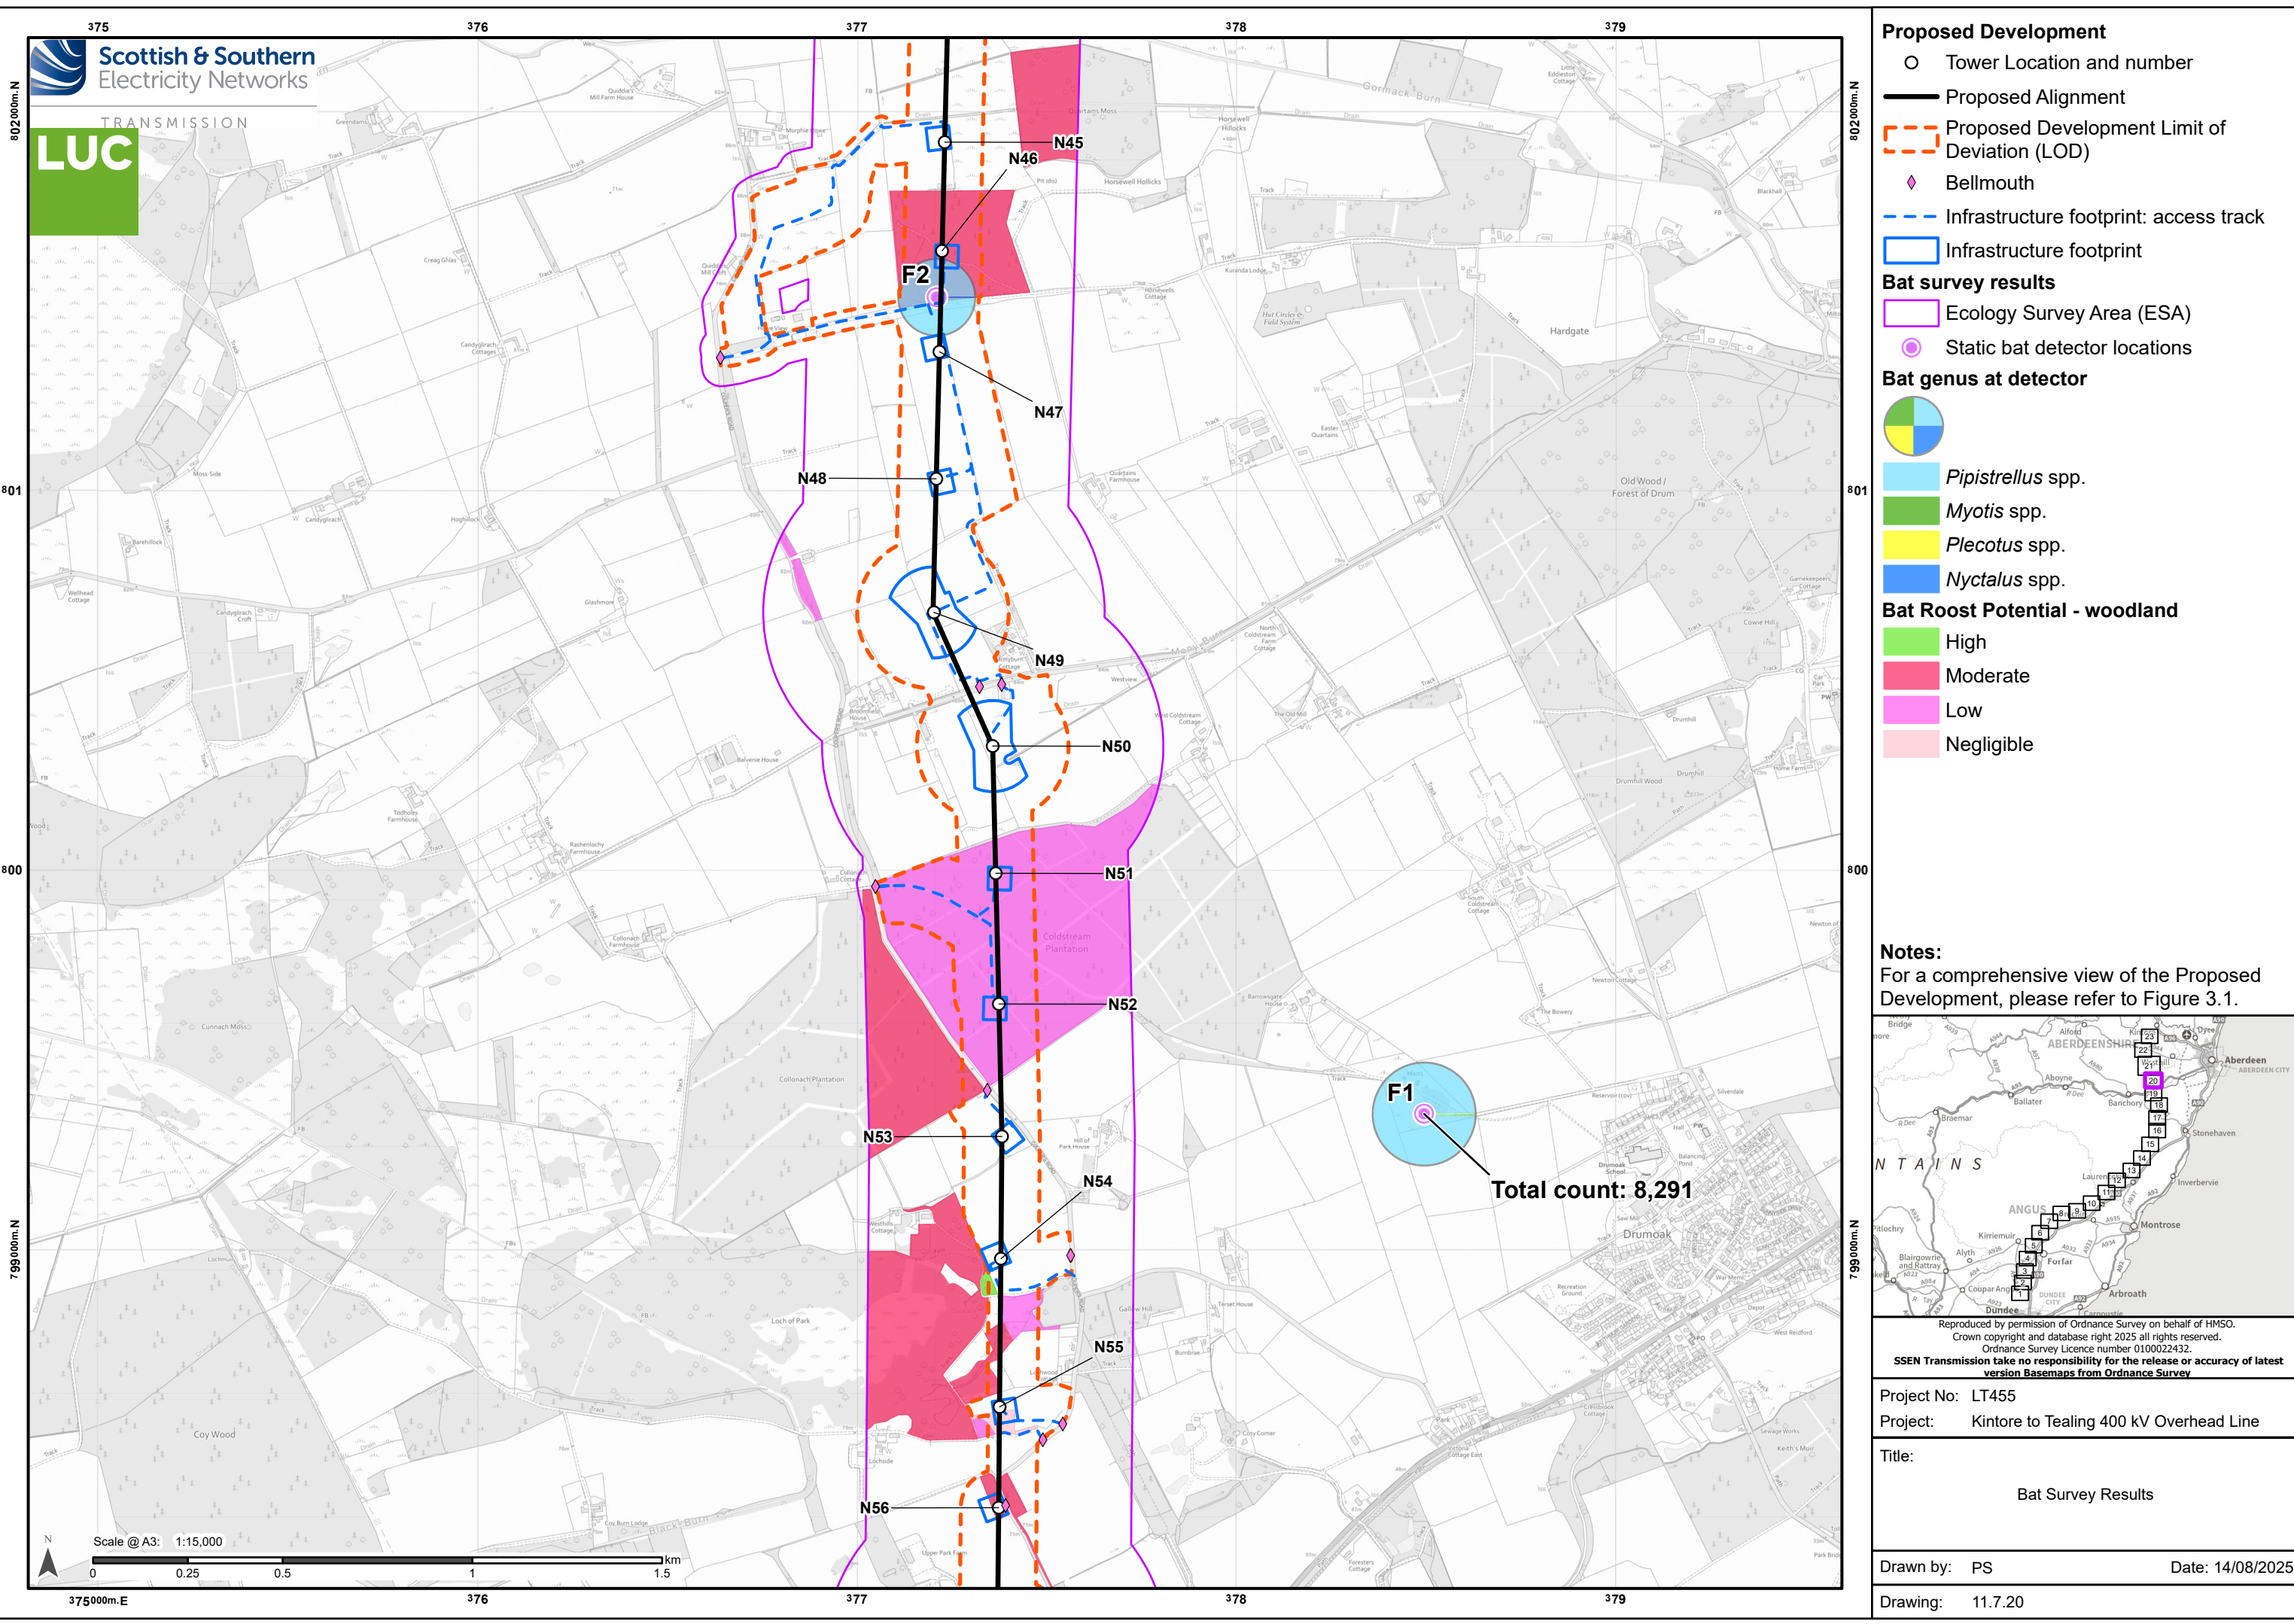

Proposed Development

- Tower Location and number
- Proposed Alignment
- - - Proposed Development Limit of Deviation (LOD)
- ◆ Bellmouth
- - - Infrastructure footprint: access track
- Infrastructure footprint

Bat survey results

- Ecology Survey Area (ESA)
- Static bat detector locations

Bat genus at detector

- Pipistrellus* spp.
- Myotis* spp.
- Plecotus* spp.
- Nyctalus* spp.

Bat Roost Potential - woodland

- High
- Moderate
- Low
- Negligible

Notes:

For a comprehensive view of the Proposed Development, please refer to Figure 3.1.

Reproduced by permission of Ordnance Survey on behalf of HMSO.
Crown copyright and database right 2025 all rights reserved.
Ordnance Survey Licence number 0100022432.
SSEN Transmission take no responsibility for the release or accuracy of latest version Basemaps from Ordnance Survey


Project No: LT455

Project: Kintore to Tealing 400 kV Overhead Line

Title: Bat Survey Results

Drawn by: PS Date: 14/08/2025

Drawing: 11.7.20

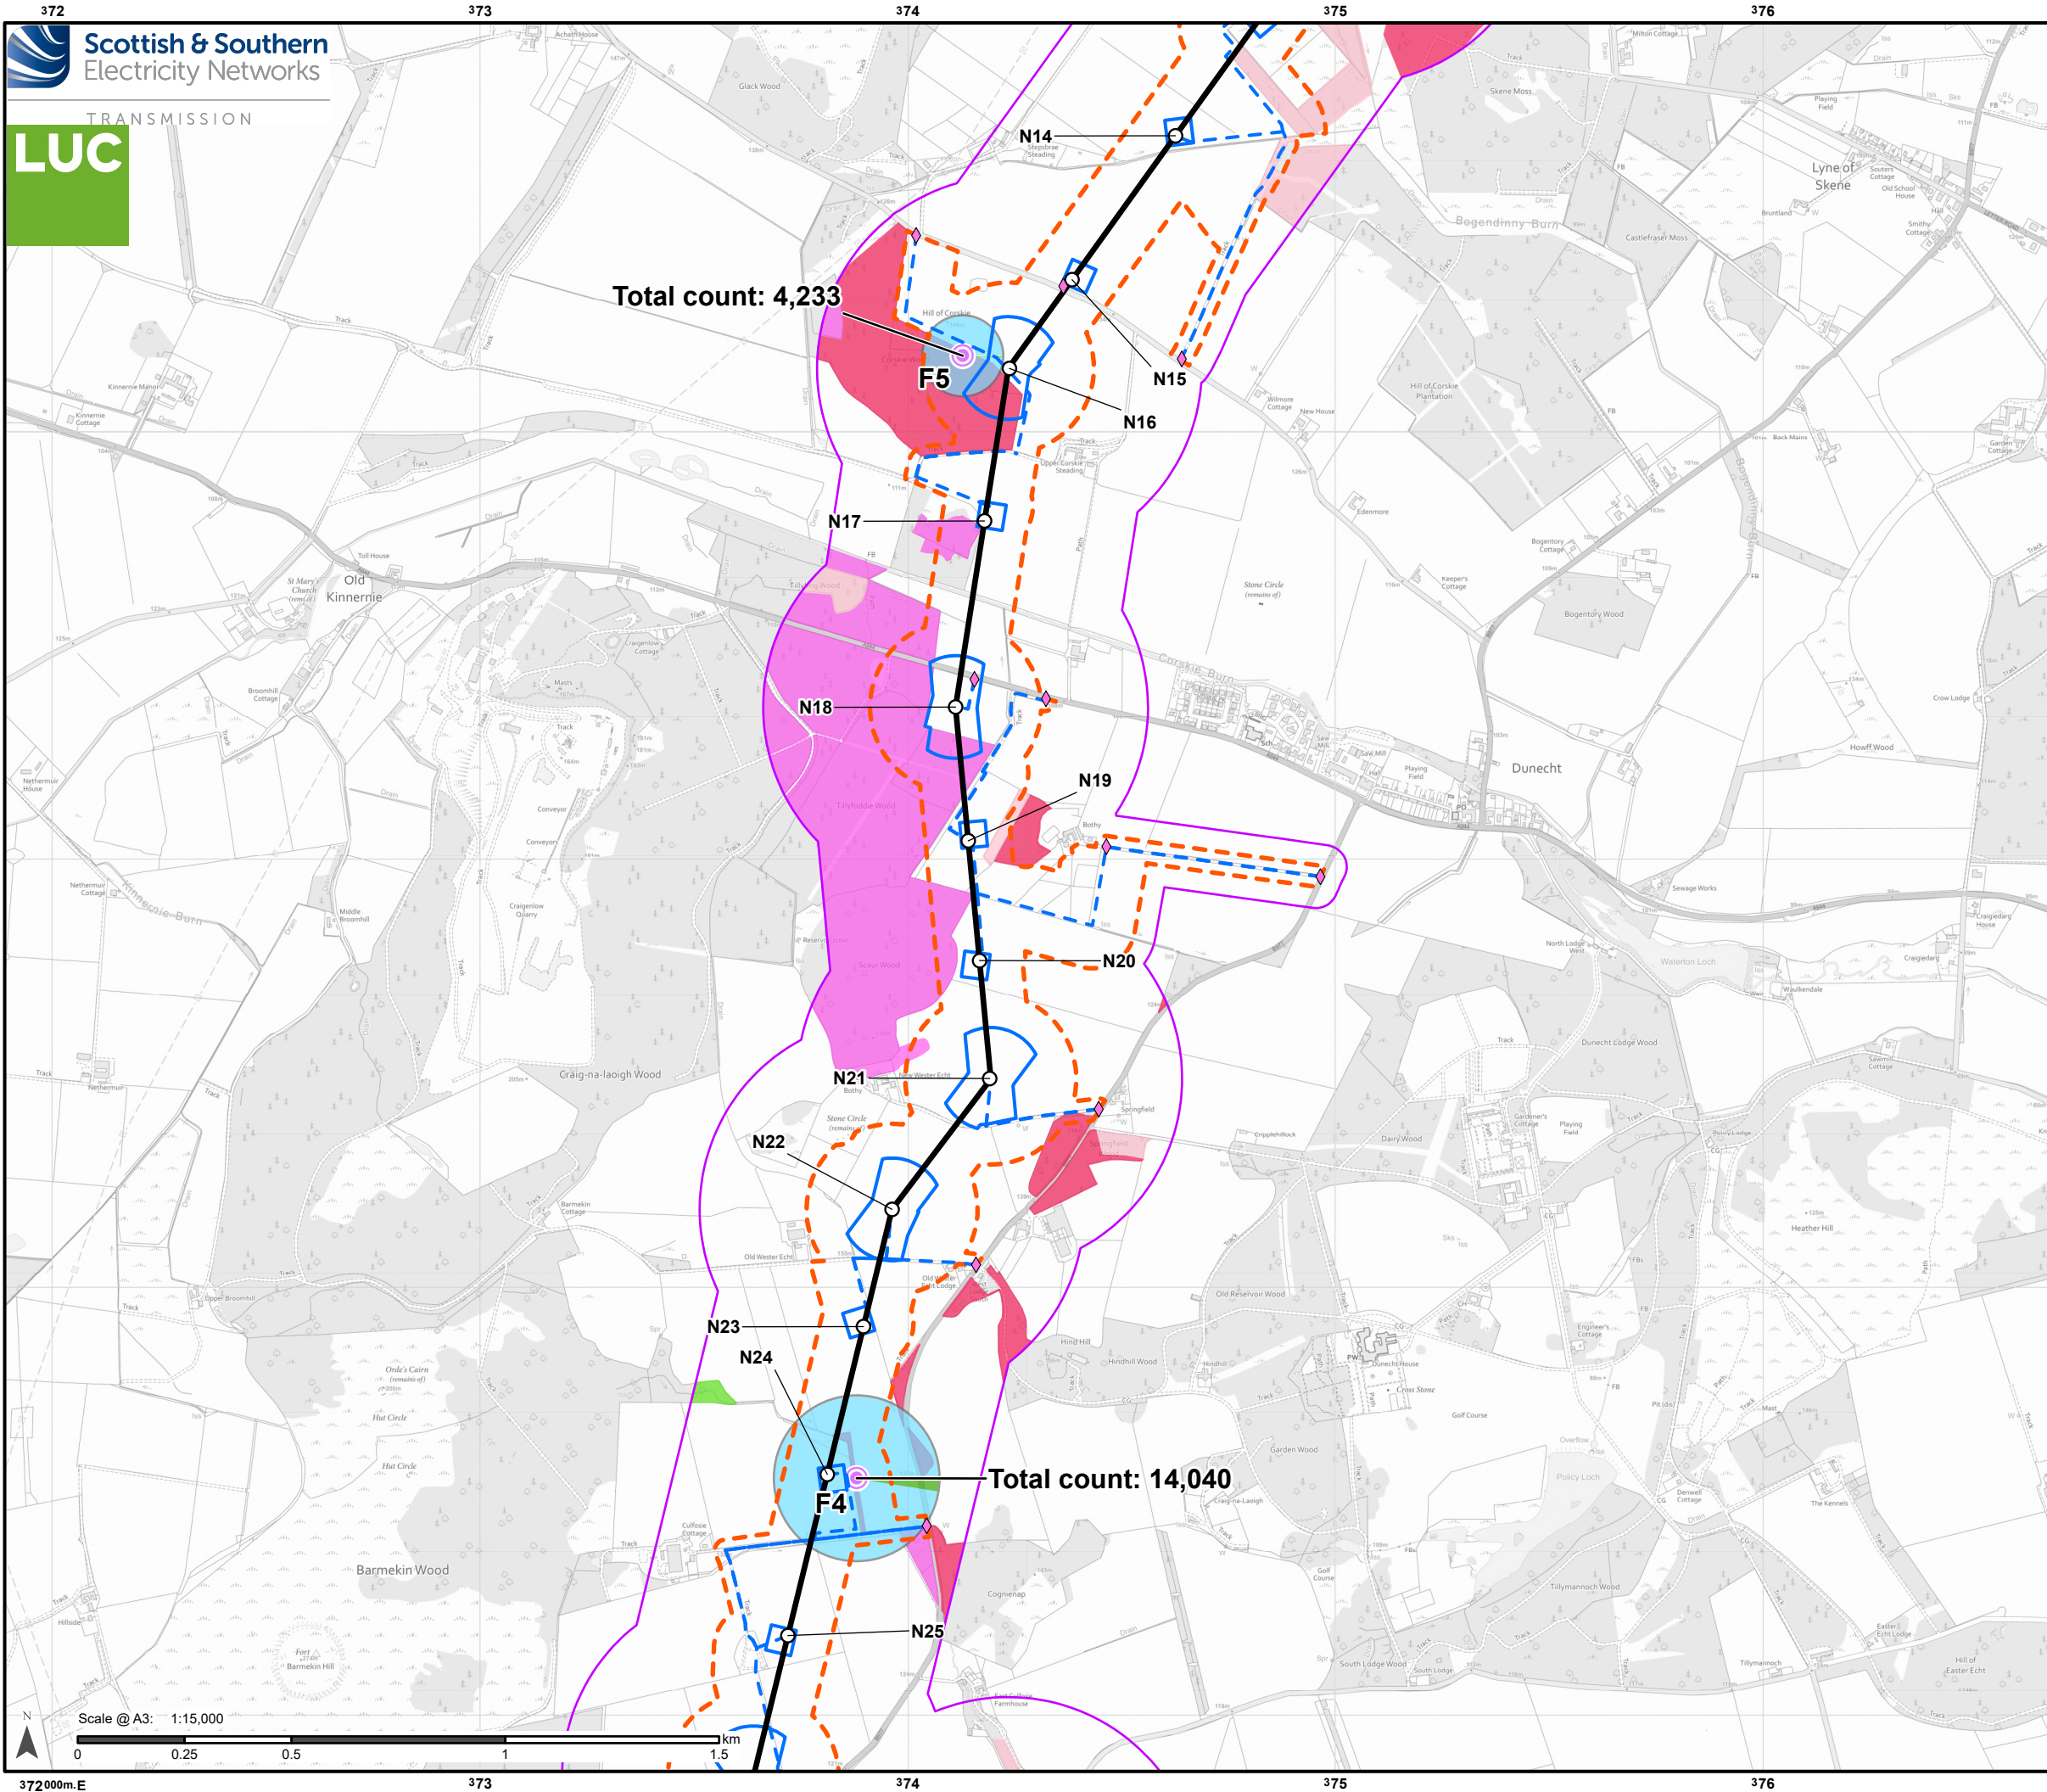

Proposed Development

- Tower Location and number
- Proposed Alignment
- - - Proposed Development Limit of Deviation (LOD)
- ◆ Bellmouth
- - - Infrastructure footprint: access track
- Infrastructure footprint

Bat survey results

- Ecology Survey Area (ESA)
- Static bat detector locations

Bat genus at detector

-
- Pipistrellus* spp.
- Myotis* spp.
- Plecotus* spp.
- Nyctalus* spp.

Bat Roost Potential - woodland

- High
- Moderate
- Low
- Negligible

Notes:

For a comprehensive view of the Proposed Development, please refer to Figure 3.1.

Reproduced by permission of Ordnance Survey on behalf of HMSO.
Crown copyright and database right 2025 all rights reserved.
Ordnance Survey Licence number 0100022432.
SSEN Transmission take no responsibility for the release or accuracy of latest version Basemaps from Ordnance Survey


Project No: LT455
Project: Kintore to Tealing 400 kV Overhead Line

Title:

Bat Survey Results

Drawn by: PS
Date: 14/08/2025

Drawing: 11.7.22

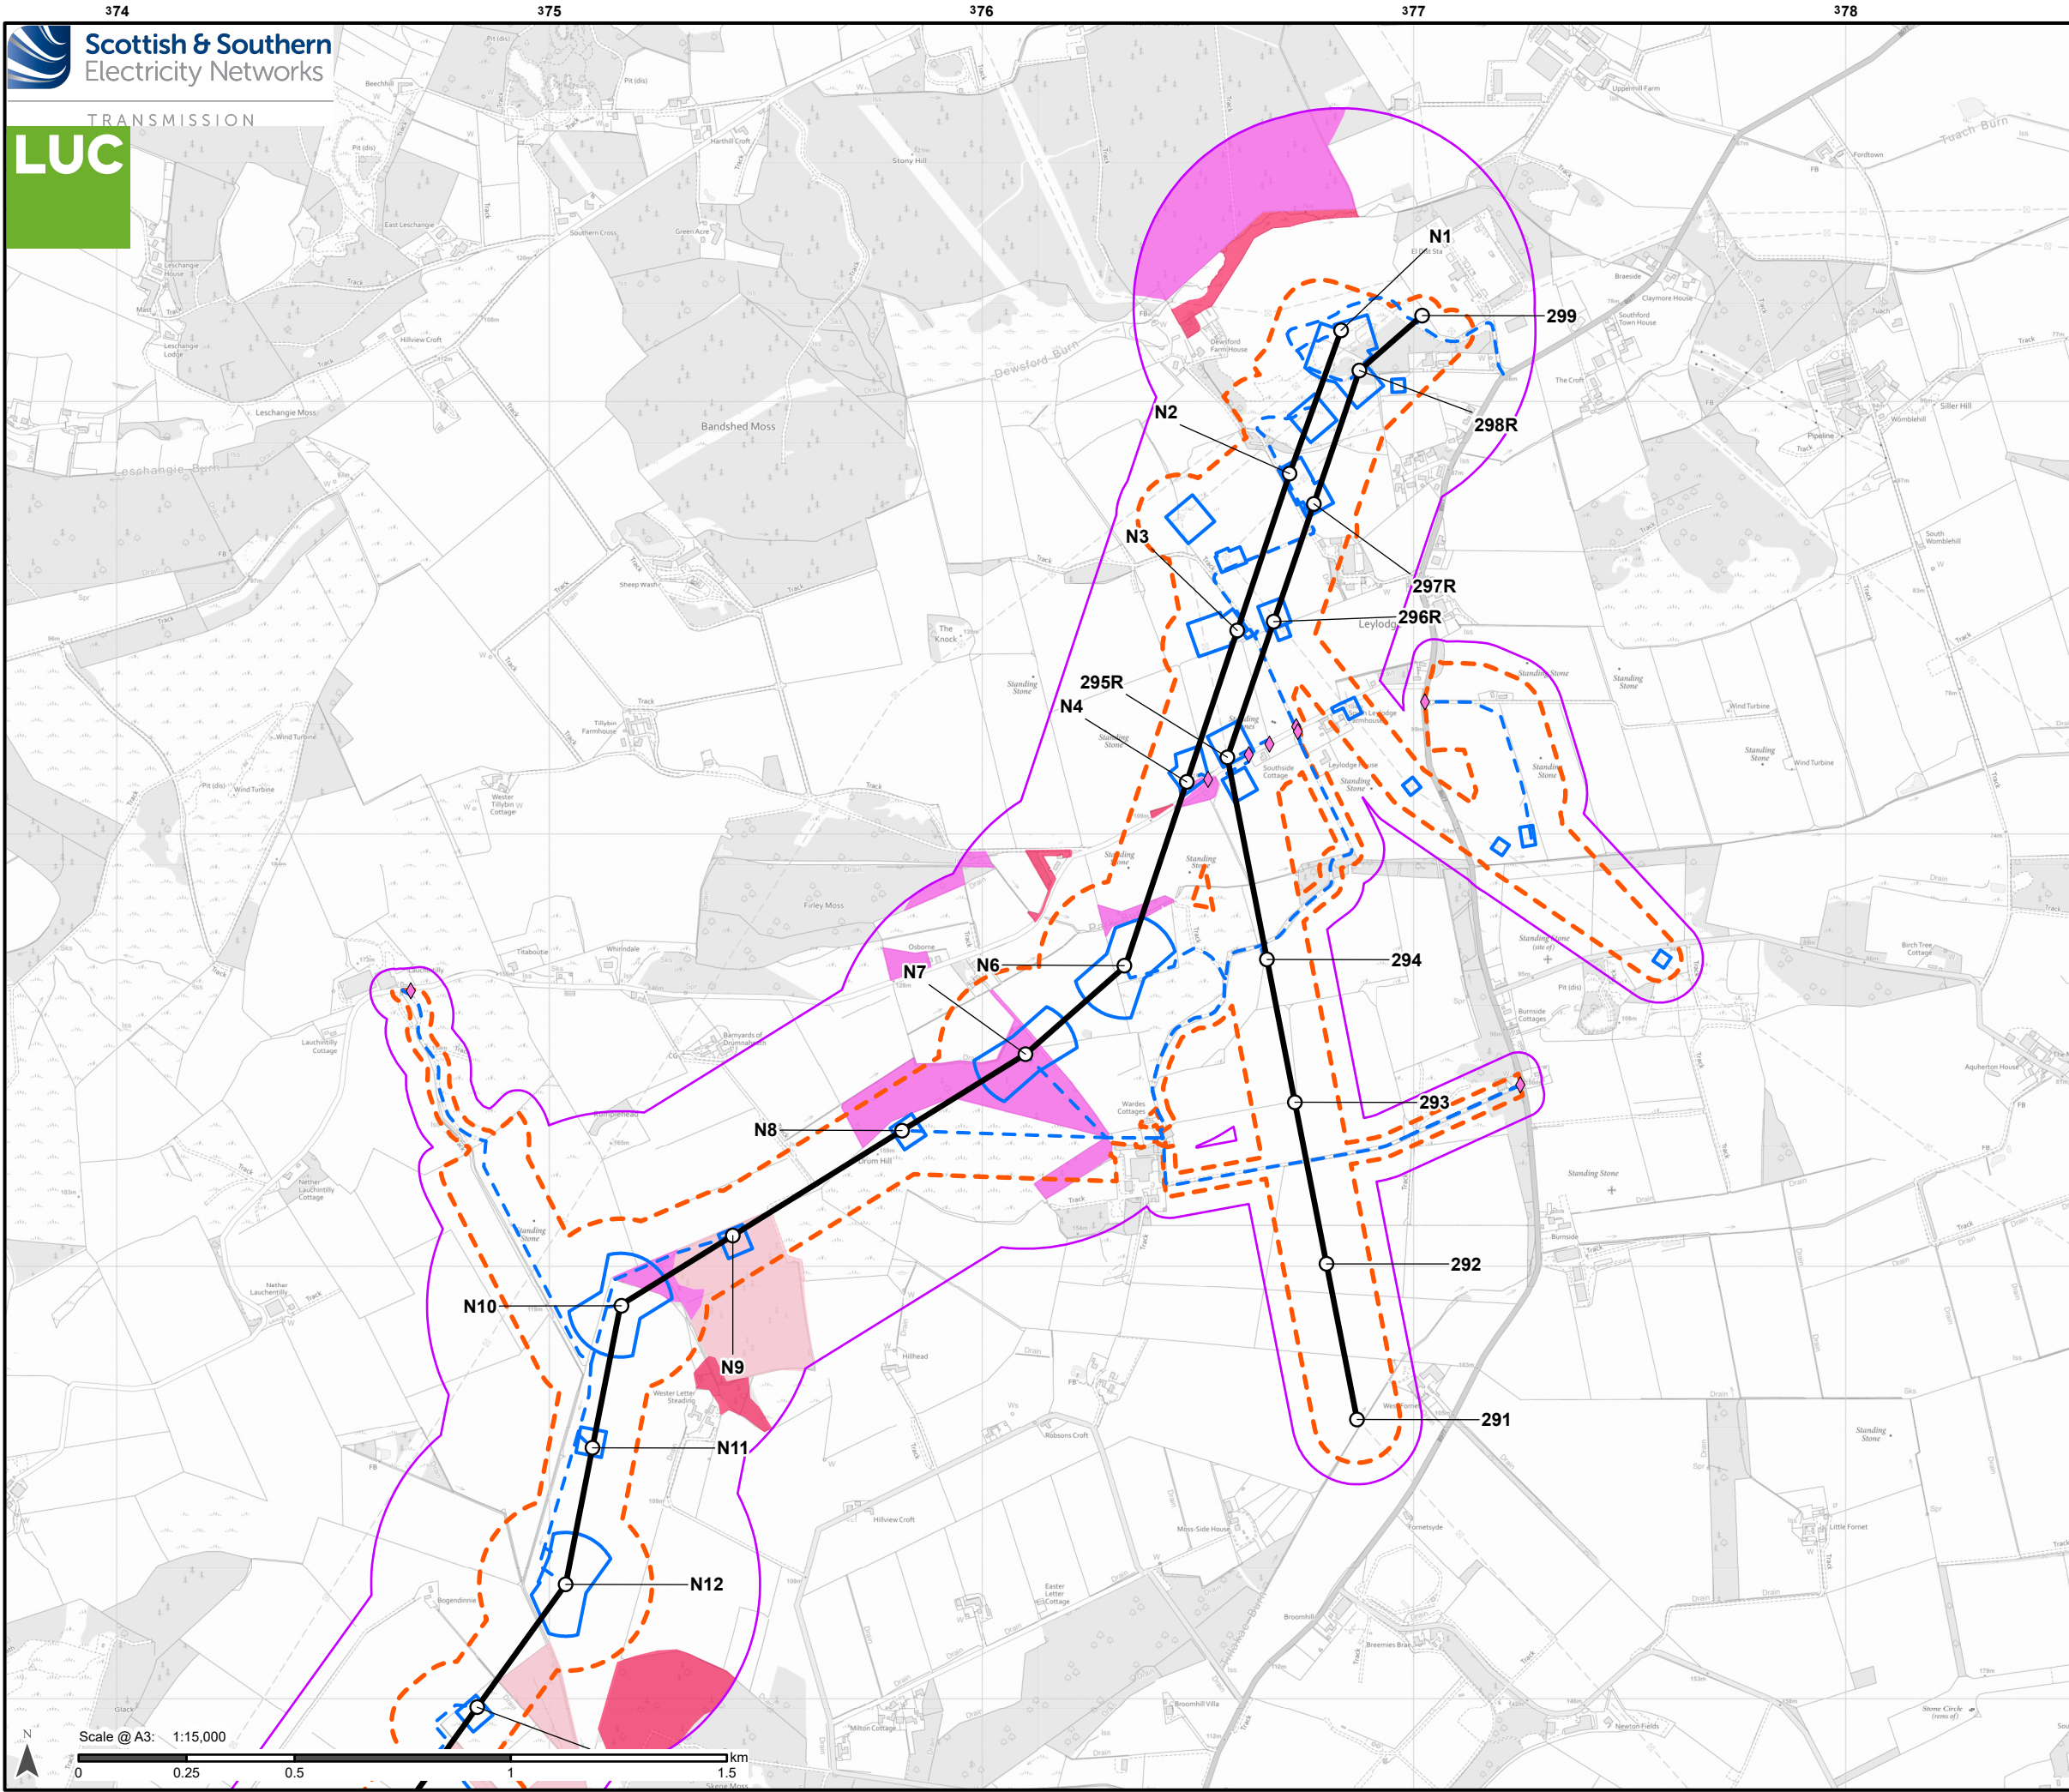

Proposed Development

- Tower Location and number
- Proposed Alignment
- - - Proposed Development Limit of Deviation (LOD)
- ◆ Bellmouth
- - - Infrastructure footprint: access track
- Infrastructure footprint

Bat survey results

- Ecology Survey Area (ESA)

Bat genus at detector

-

Bat Roost Potential - woodland

- Moderate
- Low
- Negligible

Notes:

For a comprehensive view of the Proposed Development, please refer to Figure 3.1.

Reproduced by permission of Ordnance Survey on behalf of HMSO.
Crown copyright and database right 2025 all rights reserved.
Ordnance Survey Licence number 0100022432.
SSEN Transmission take no responsibility for the release or accuracy of latest version Basemaps from Ordnance Survey

Project No: LT455

Project: Kintore to Tealing 400 kV Overhead Line

Title:

Bat Survey Results

Drawn by: PS

Date: 14/08/2025

Drawing: 11.7.23