



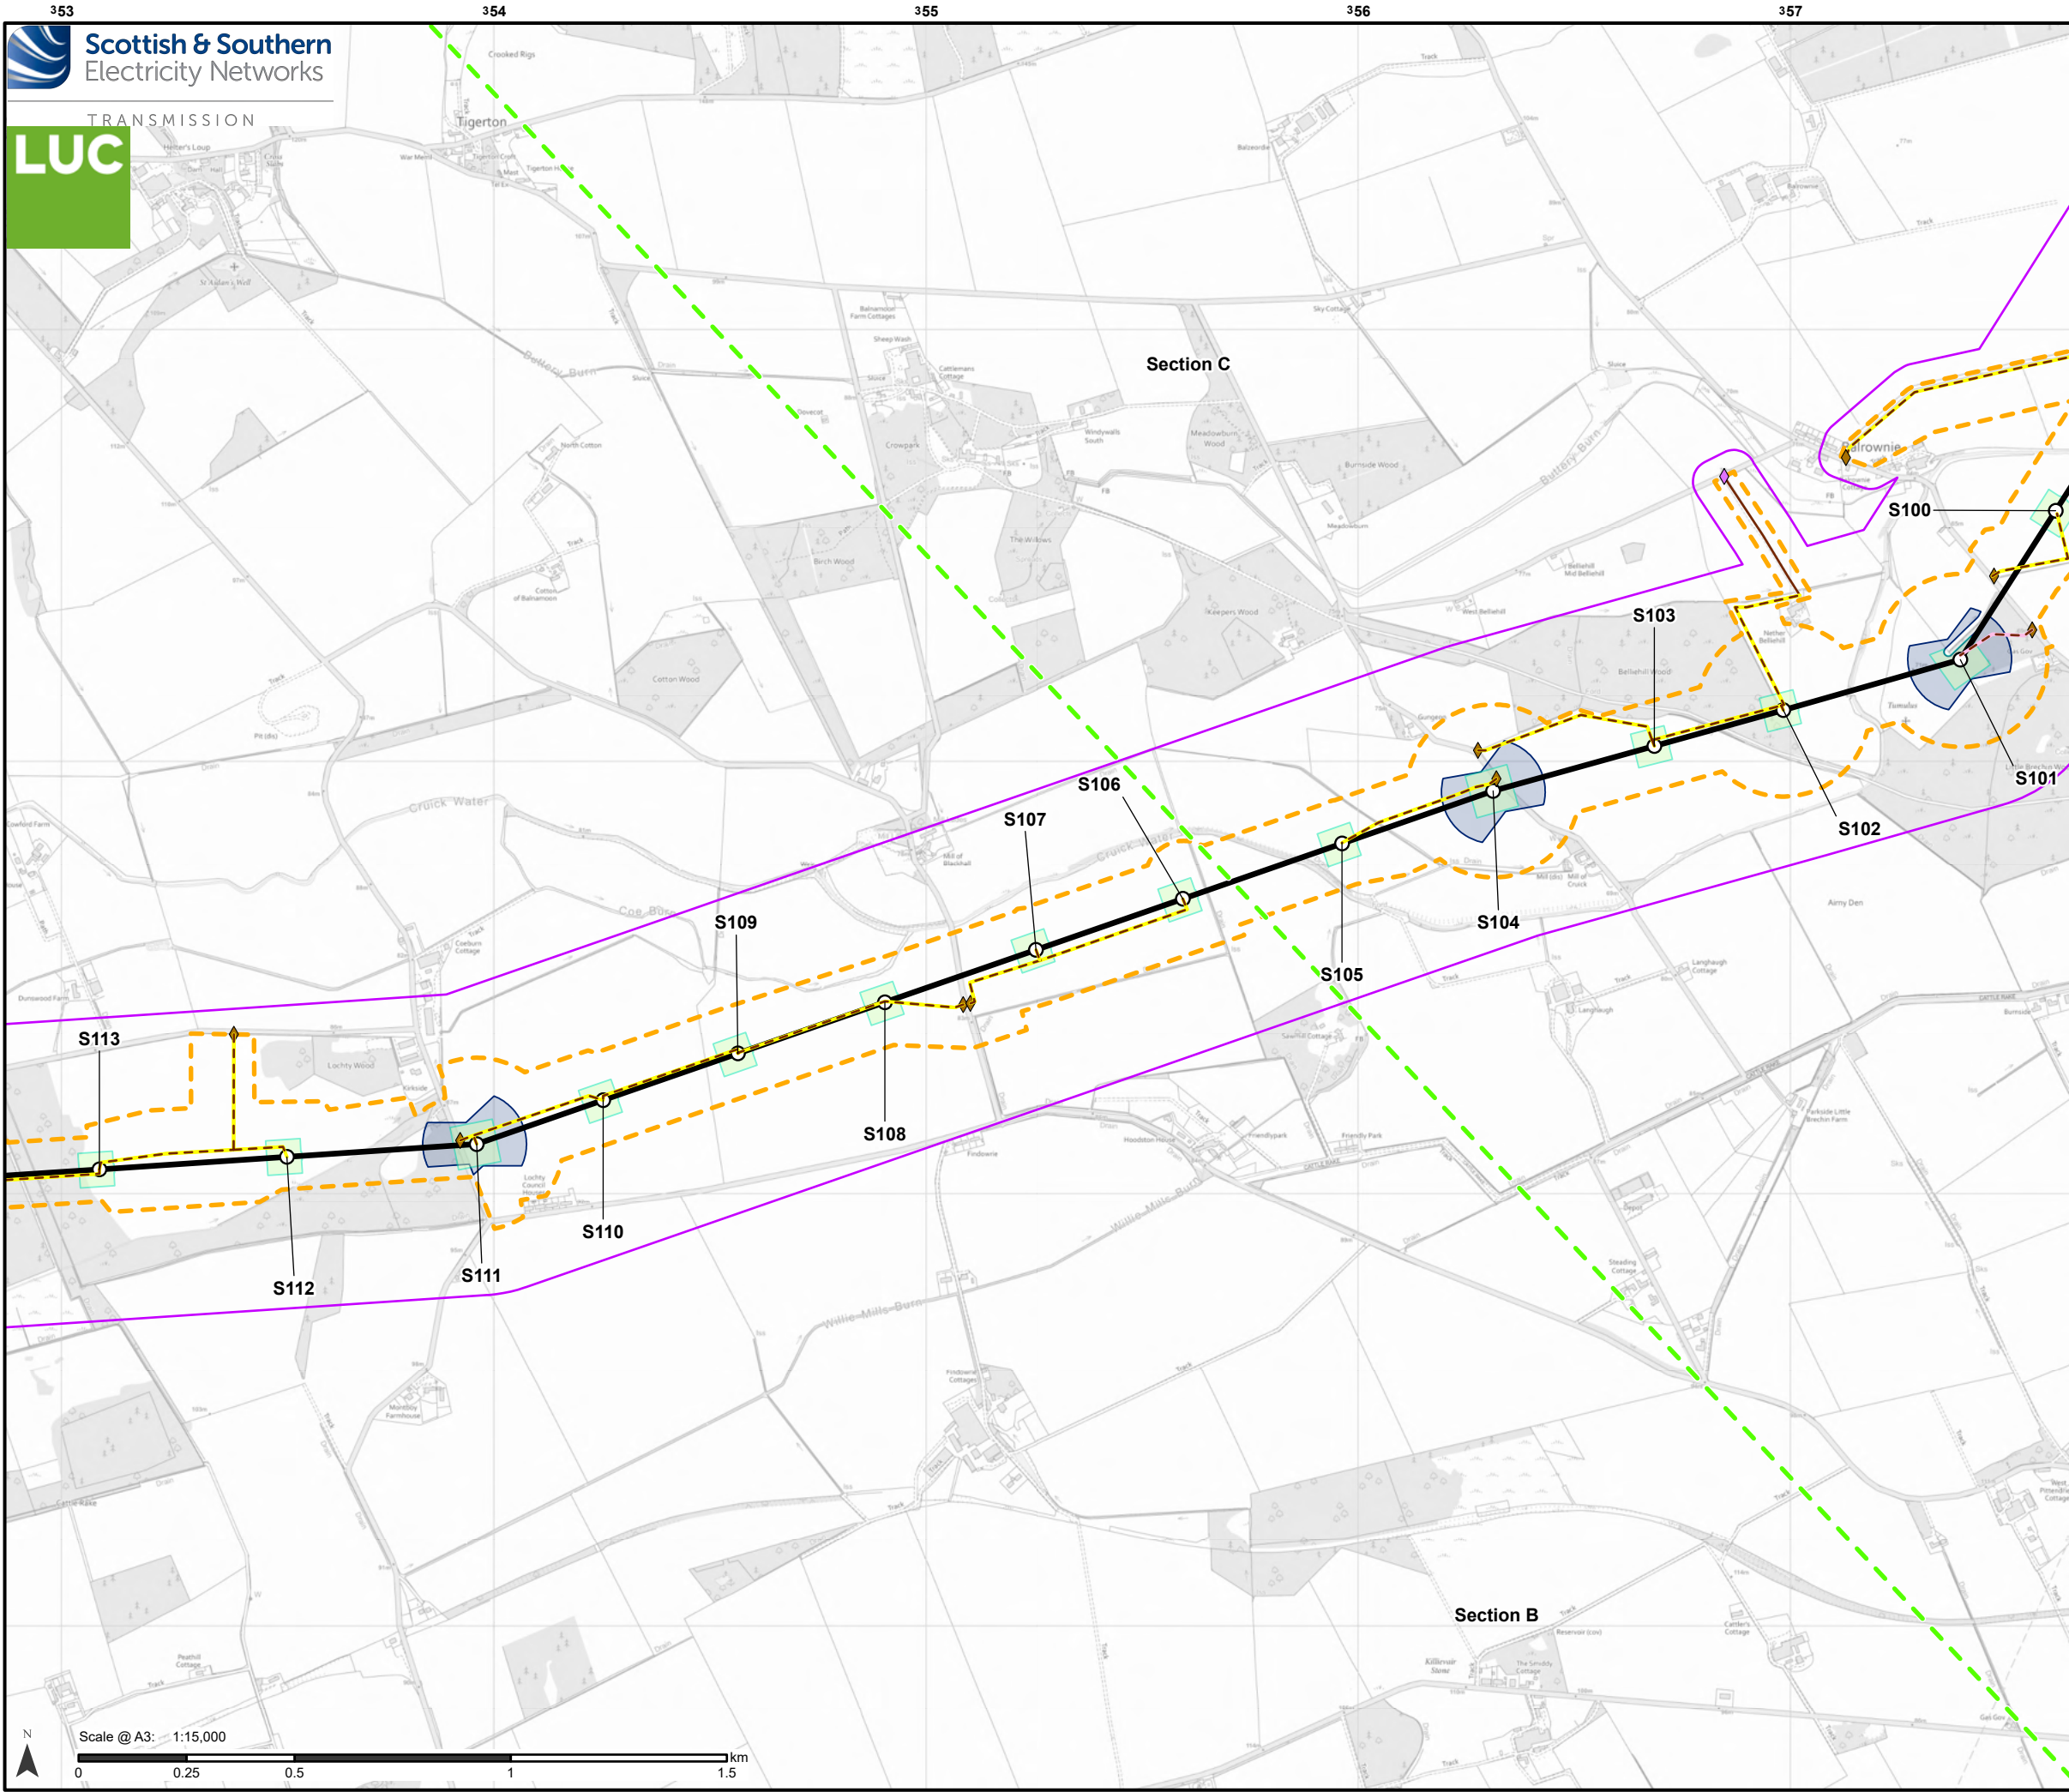


- Proposed Development**
- Tower Location and number
 - Proposed Alignment
 - Proposed Development Limit of Deviation (LOD)
 - Section boundary
- Access**
- Existing to be upgraded
 - Proposed new stone permanent
 - Proposed new stone temporary
- Bellmouth type**
- ◆ Proposed new
 - ◆ Existing to be upgraded
- Temporary Working Areas**
- Tower working area
 - Proposed conductor pulling area (Equipotential Zone (EPZ))
- Ecology survey results**
- Ecology Survey Area (ESA)

Note: Refer to Figure 3.3 for Overview of the LOD Variations/ Restrictions

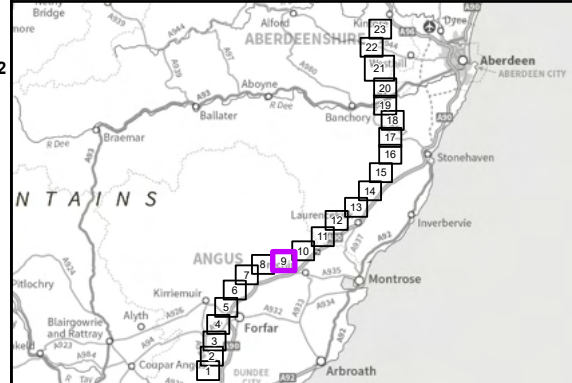

Reproduced by permission of Ordnance Survey on behalf of HMSO.
Crown copyright and database right 2025 all rights reserved.
Ordnance Survey Licence number 0100022432.
SSEN Transmission take no responsibility for the release or accuracy of latest version Basemaps from Ordnance Survey

Project No:	LT455
Project:	Kintore to Tealing 400 kV Overhead Line
Title:	The Proposed Development and Ecology Survey Area
Drawn by:	PS
Date:	20/08/2025
Drawing:	11.1.9

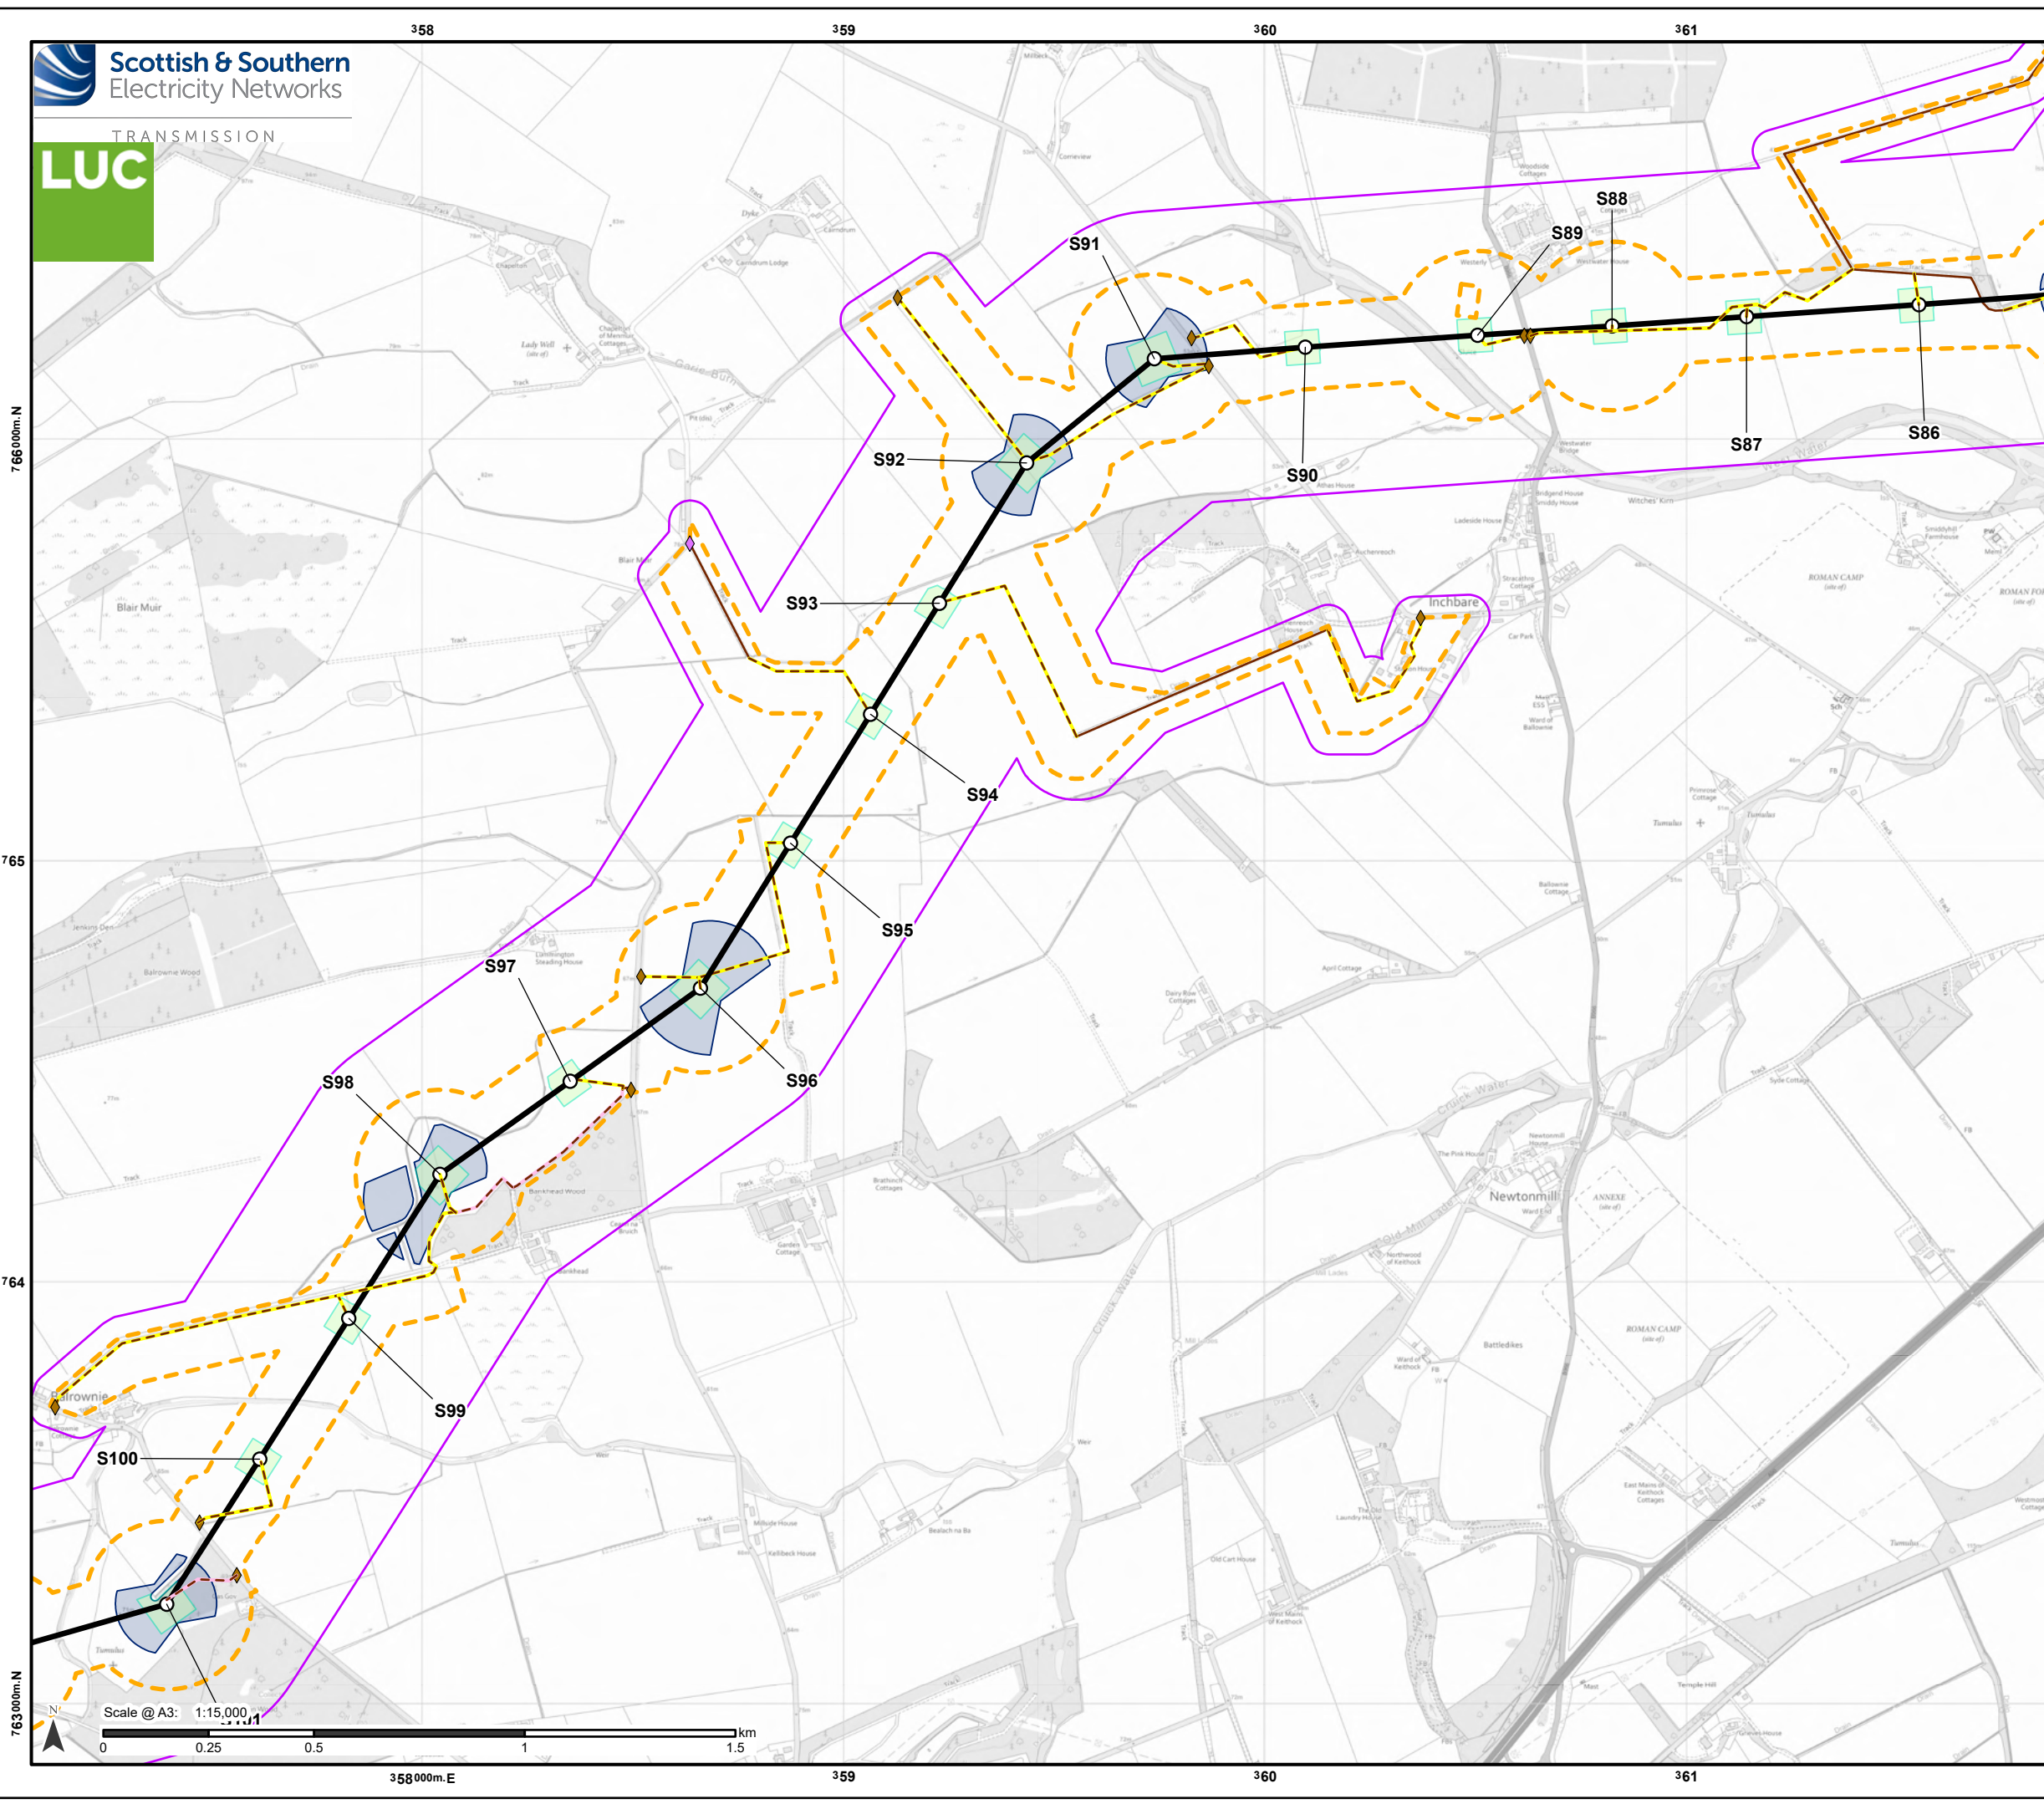

Proposed Development

- Tower Location and number
- Proposed Alignment
- Proposed Development Limit of Deviation (LOD)

Access

- Existing to be upgraded
- Proposed new stone permanent
- Proposed new stone temporary

Bellmouth type

- ◆ Proposed new
- ◆ Existing to be upgraded

Temporary Working Areas

- Tower working area
- Proposed conductor pulling area (Equipotential Zone (EPZ))

Ecology survey results

- Ecology Survey Area (ESA)

Note: Refer to Figure 3.3 for Overview of the LOD Variations/ Restrictions

Reproduced by permission of Ordnance Survey on behalf of HMSO.
Crown copyright and database right 2025 all rights reserved.
Ordnance Survey Licence number 0100022432.
SSEN Transmission take no responsibility for the release or accuracy of latest version Basemaps from Ordnance Survey

Project No: LT455


Project: Kintore to Tealing 400 kV Overhead Line

Title: The Proposed Development and Ecology Survey Area

Drawn by: PS

Date: 20/08/2025

Drawing: 11.1.10

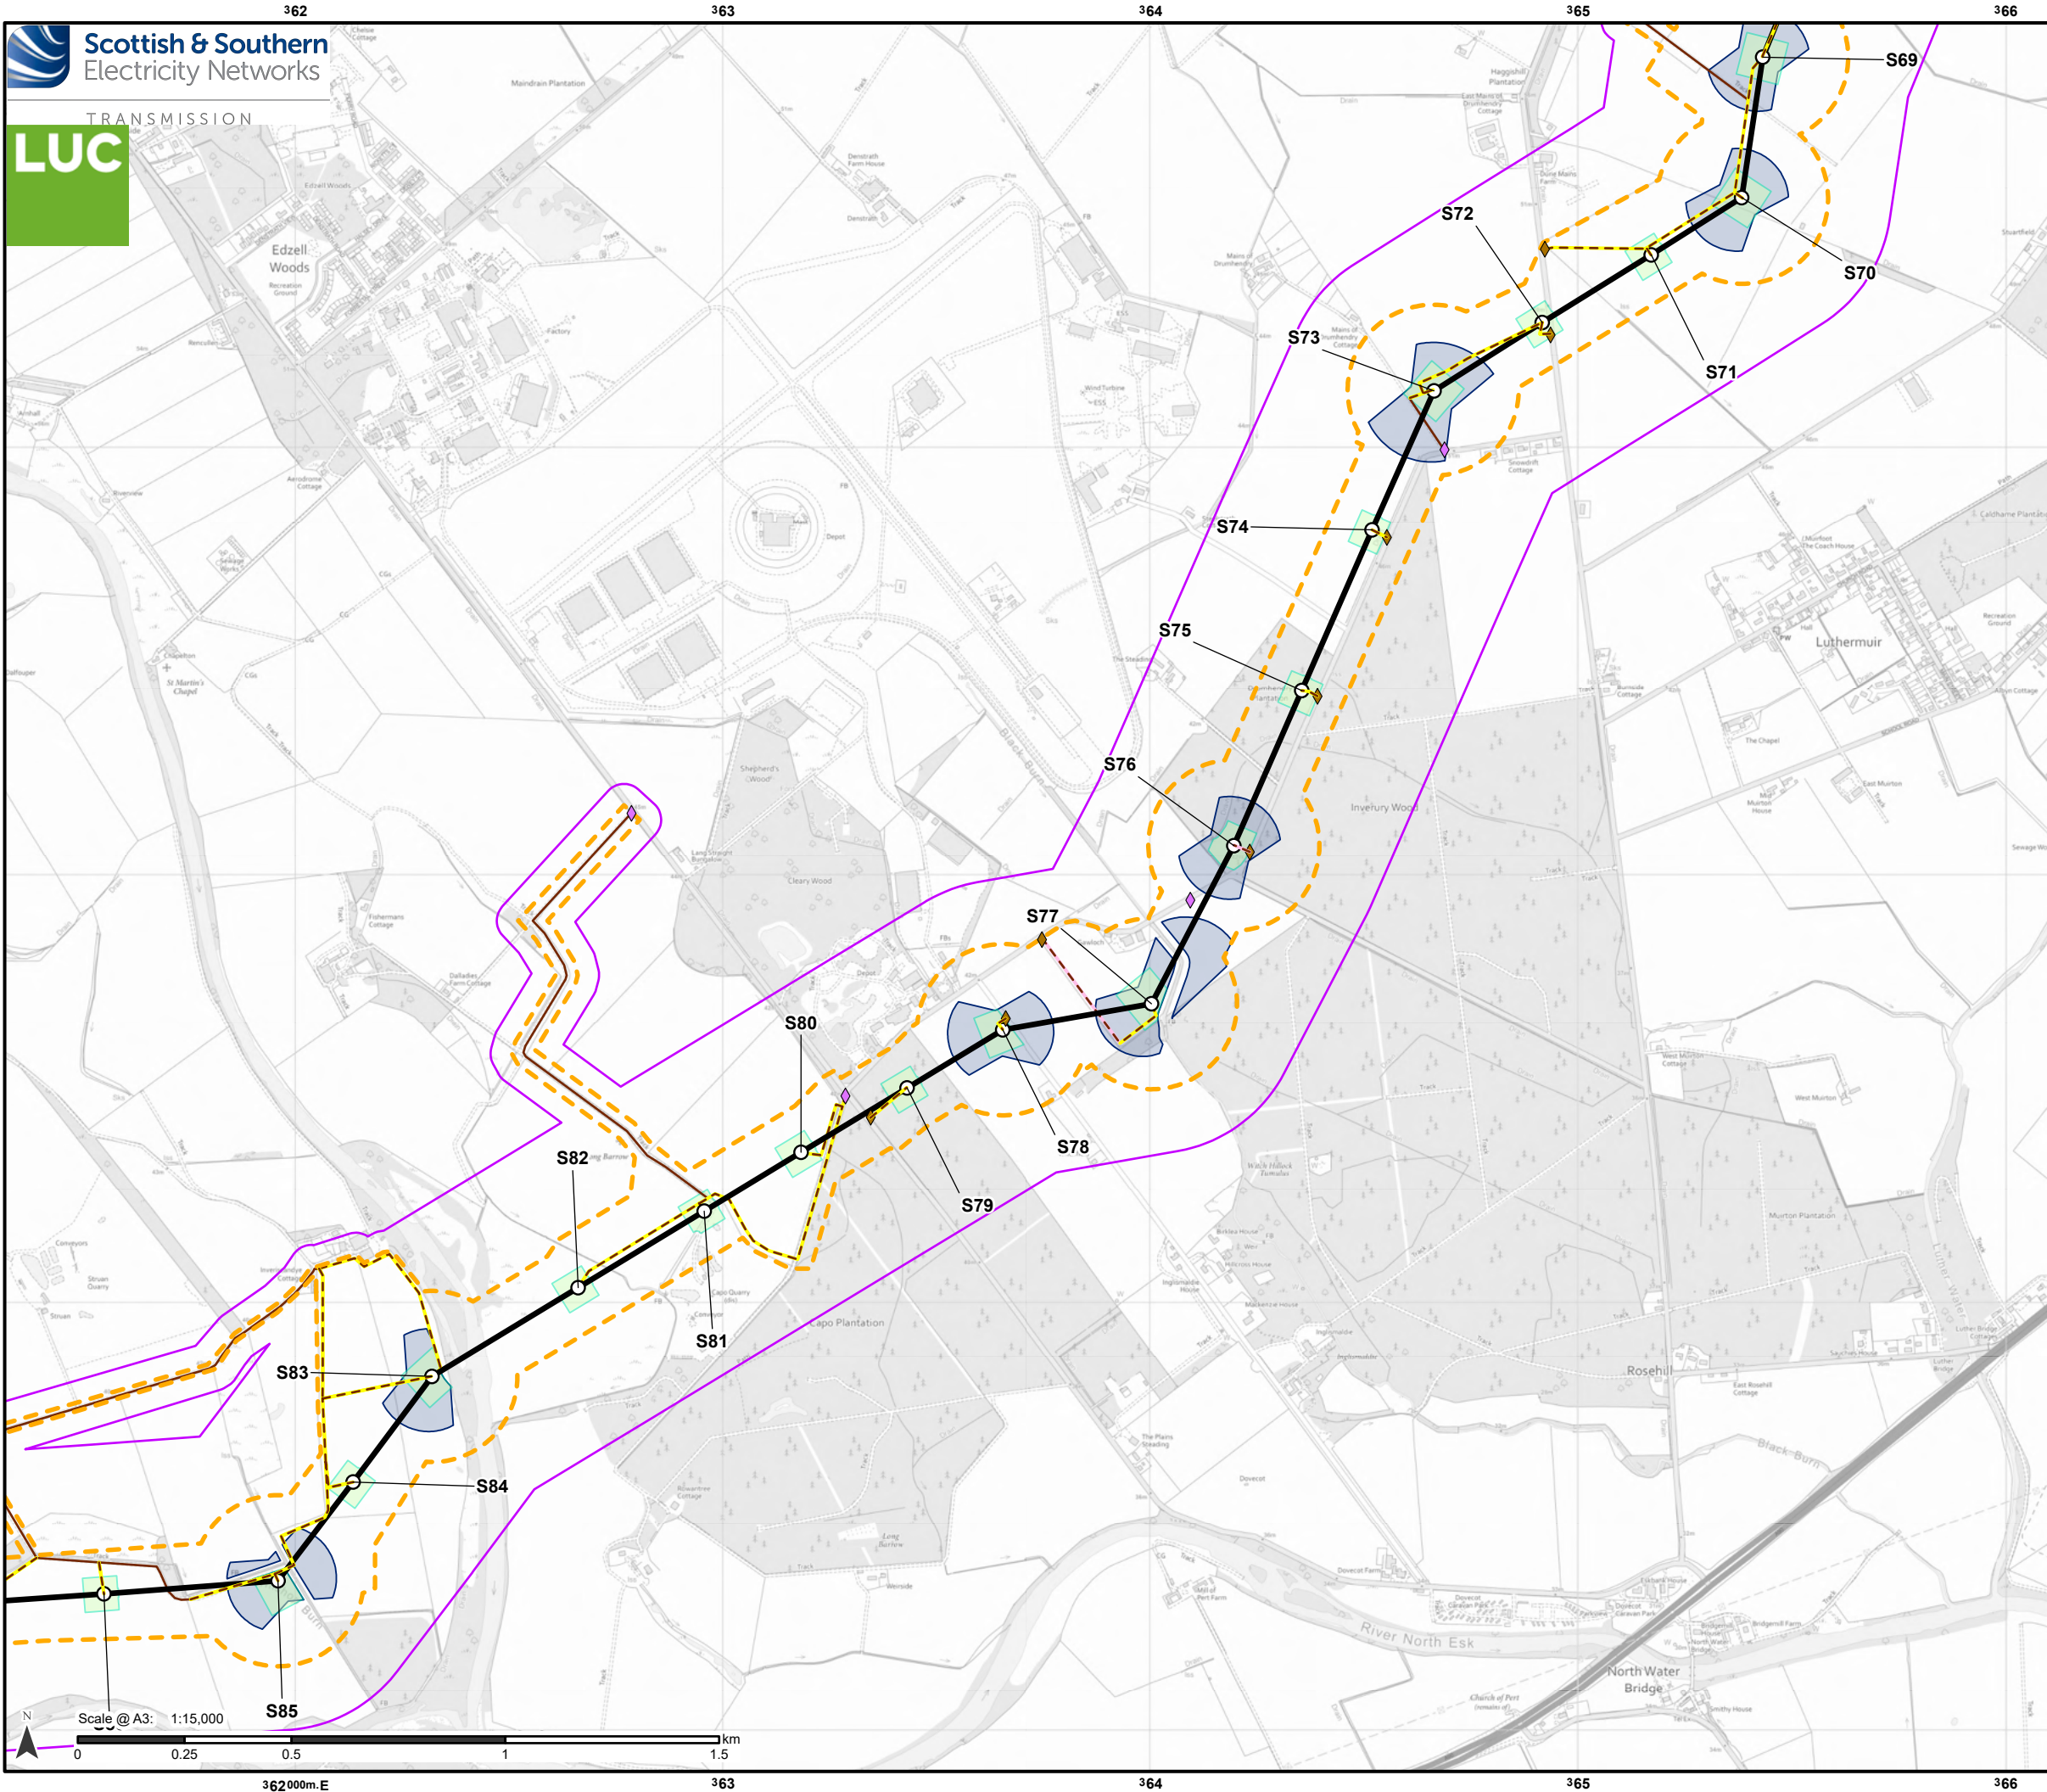

Proposed Development

- Tower Location and number
- Proposed Alignment
- Proposed Development Limit of Deviation (LOD)

Access

- Existing to be upgraded
- Proposed new stone permanent
- Proposed new stone temporary

Bellmouth type

- Proposed new
- Existing to be upgraded

Temporary Working Areas

- Tower working area
- Proposed conductor pulling area (Equipotential Zone (EPZ))

Ecology survey results

- Ecology Survey Area (ESA)

Note: Refer to Figure 3.3 for Overview of the LOD Variations/ Restrictions

Reproduced by permission of Ordnance Survey on behalf of HMSO.
Crown copyright and database right 2025 all rights reserved.
Ordnance Survey Licence number 0100022432.

SSEN Transmission take no responsibility for the release or accuracy of latest version Basemaps from Ordnance Survey

Project No: LT455


Project: Kintore to Tealing 400 kV Overhead Line

Title: The Proposed Development and Ecology Survey Area

Drawn by: PS

Date: 20/08/2025

Drawing: 11.1.11

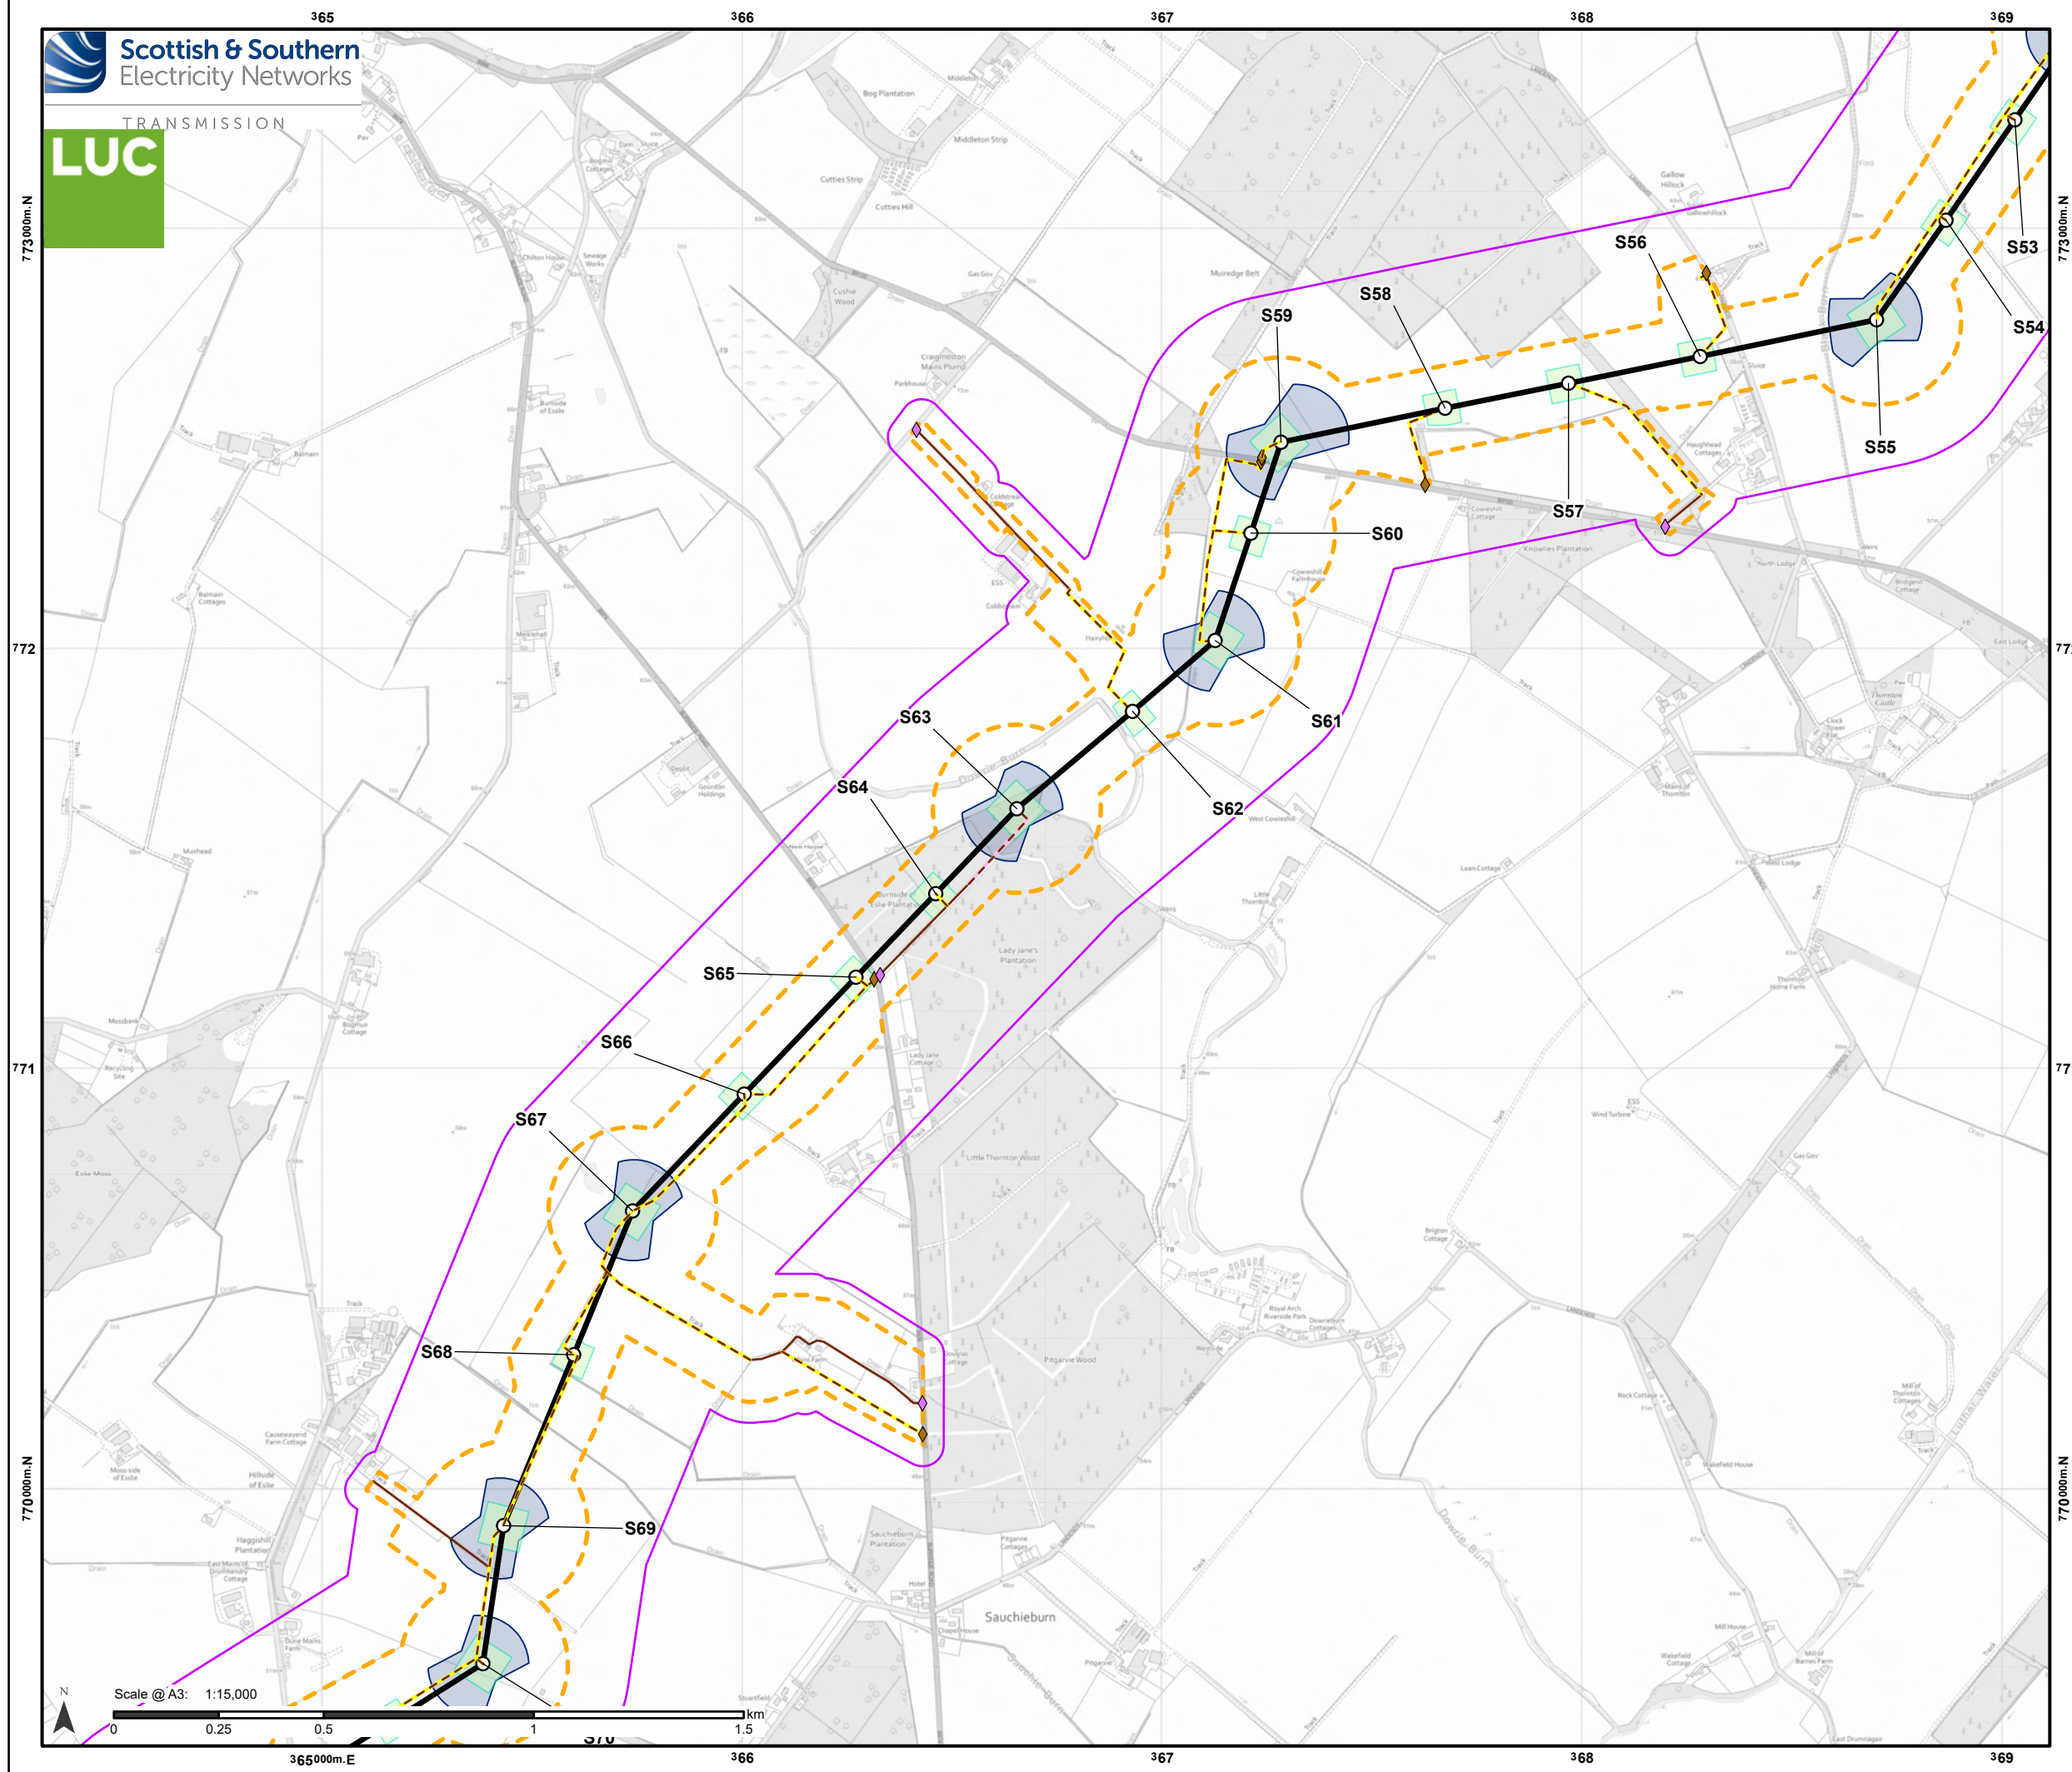

Proposed Development

- Tower Location and number
- Proposed Alignment
- Proposed Development Limit of Deviation (LOD)

Access

- Existing to be upgraded
- Proposed new stone permanent
- Proposed new stone temporary

Bellmouth type

- ◆ Proposed new
- ◆ Existing to be upgraded

Temporary Working Areas

- Tower working area
- Proposed conductor pulling area (Equipotential Zone (EPZ))


Ecology survey results

- Ecology Survey Area (ESA)

Note: Refer to Figure 3.3 for Overview of the LOD Variations/ Restrictions

Reproduced by permission of Ordnance Survey on behalf of HMSO.
Crown copyright and database right 2025 all rights reserved.
Ordnance Survey Licence number 0100022432.
SSEN Transmission take no responsibility for the release or accuracy of latest version Basemaps from Ordnance Survey

Project No: LT455
Project: Kintore to Tealing 400 kV Overhead Line
Title: The Proposed Development and Ecology Survey Area
Drawn by: PS Date: 20/08/2025
Drawing: 11.1.12

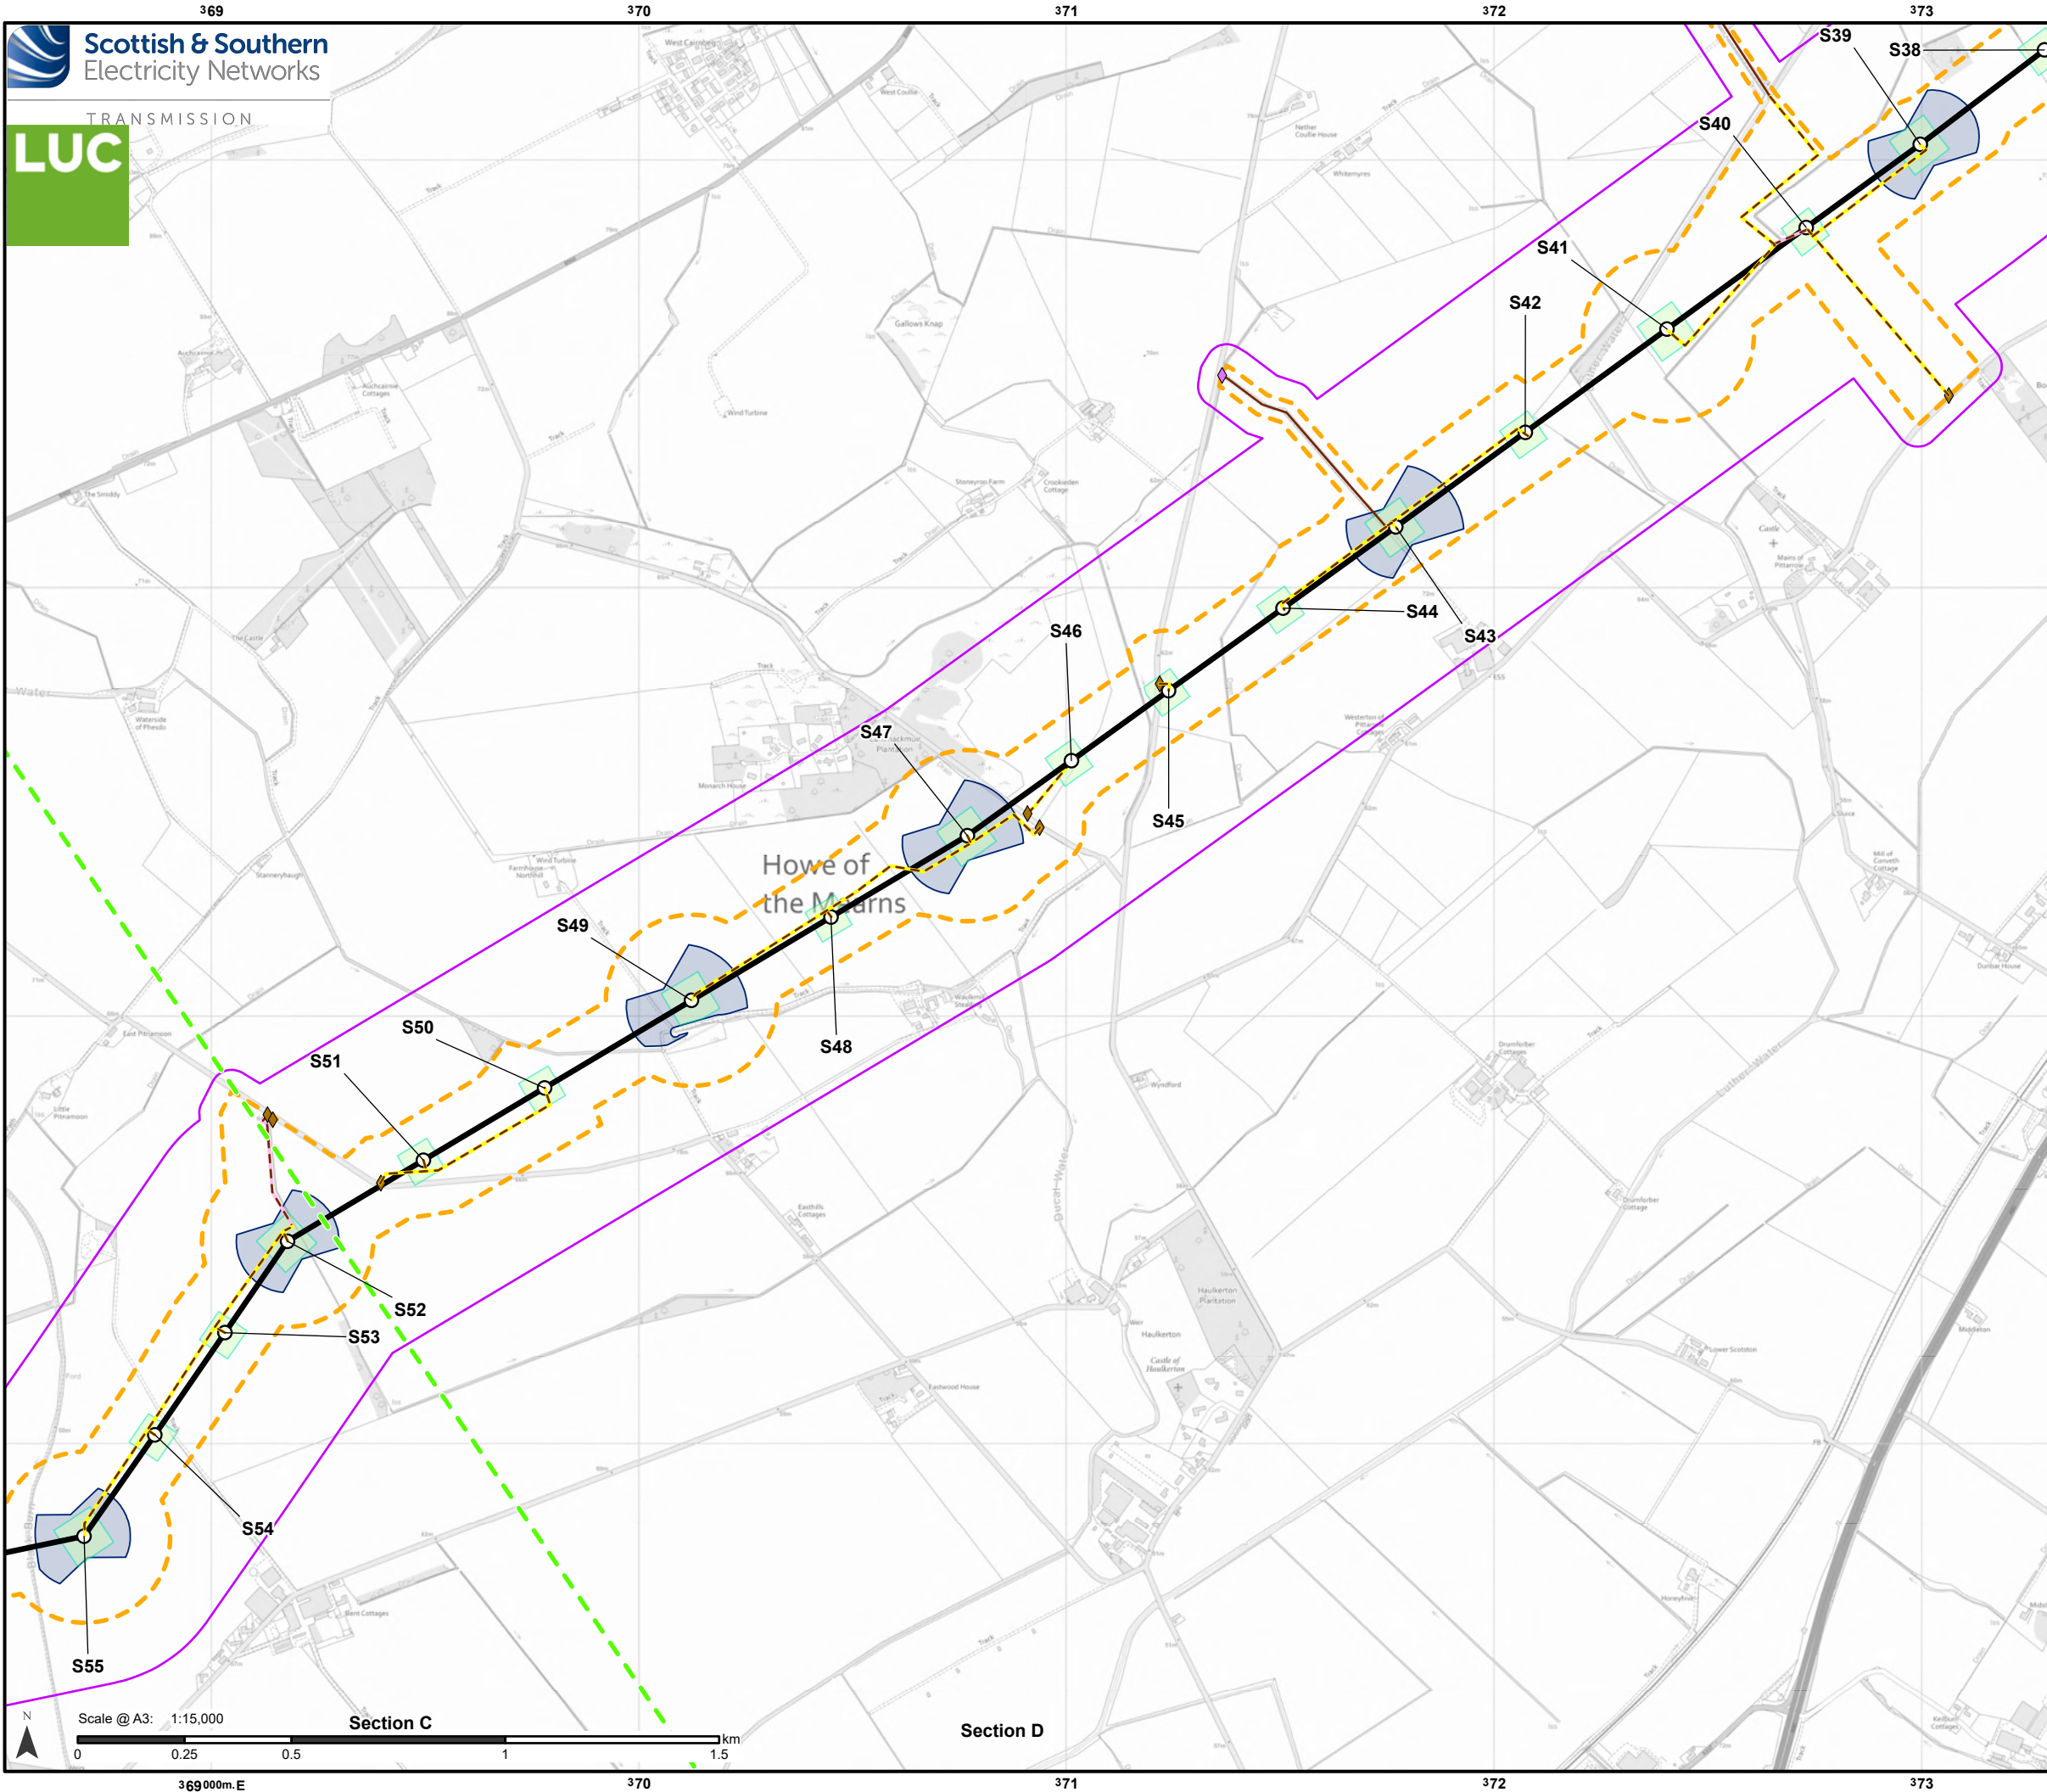

Proposed Development

- Tower Location and number
- Proposed Alignment
- - - Proposed Development Limit of Deviation (LOD)
- - - Section boundary

Access

- Existing to be upgraded
- - - Proposed new stone permanent
- - - Proposed new stone temporary

Bellmouth type

- ◆ Proposed new
- ◆ Existing to be upgraded


Temporary Working Areas

- Tower working area
- Proposed conductor pulling area (Equipotential Zone (EPZ))

Ecology survey results


- Ecology Survey Area (ESA)

Note: Refer to Figure 3.3 for Overview of the LOD Variations/ Restrictions

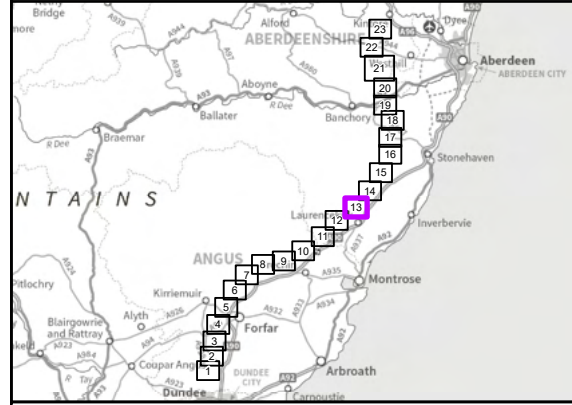

Reproduced by permission of Ordnance Survey on behalf of HMSO.
Crown copyright and database right 2025 all rights reserved.
Ordnance Survey Licence number 0100022432.
SSEN Transmission take no responsibility for the release or accuracy of latest version Basemaps from Ordnance Survey

Project No:	LT455
Project:	Kintore to Tealing 400 kV Overhead Line
Title:	The Proposed Development and Ecology Survey Area
Drawn by:	PS
Date:	20/08/2025
Drawing:	11.1.13

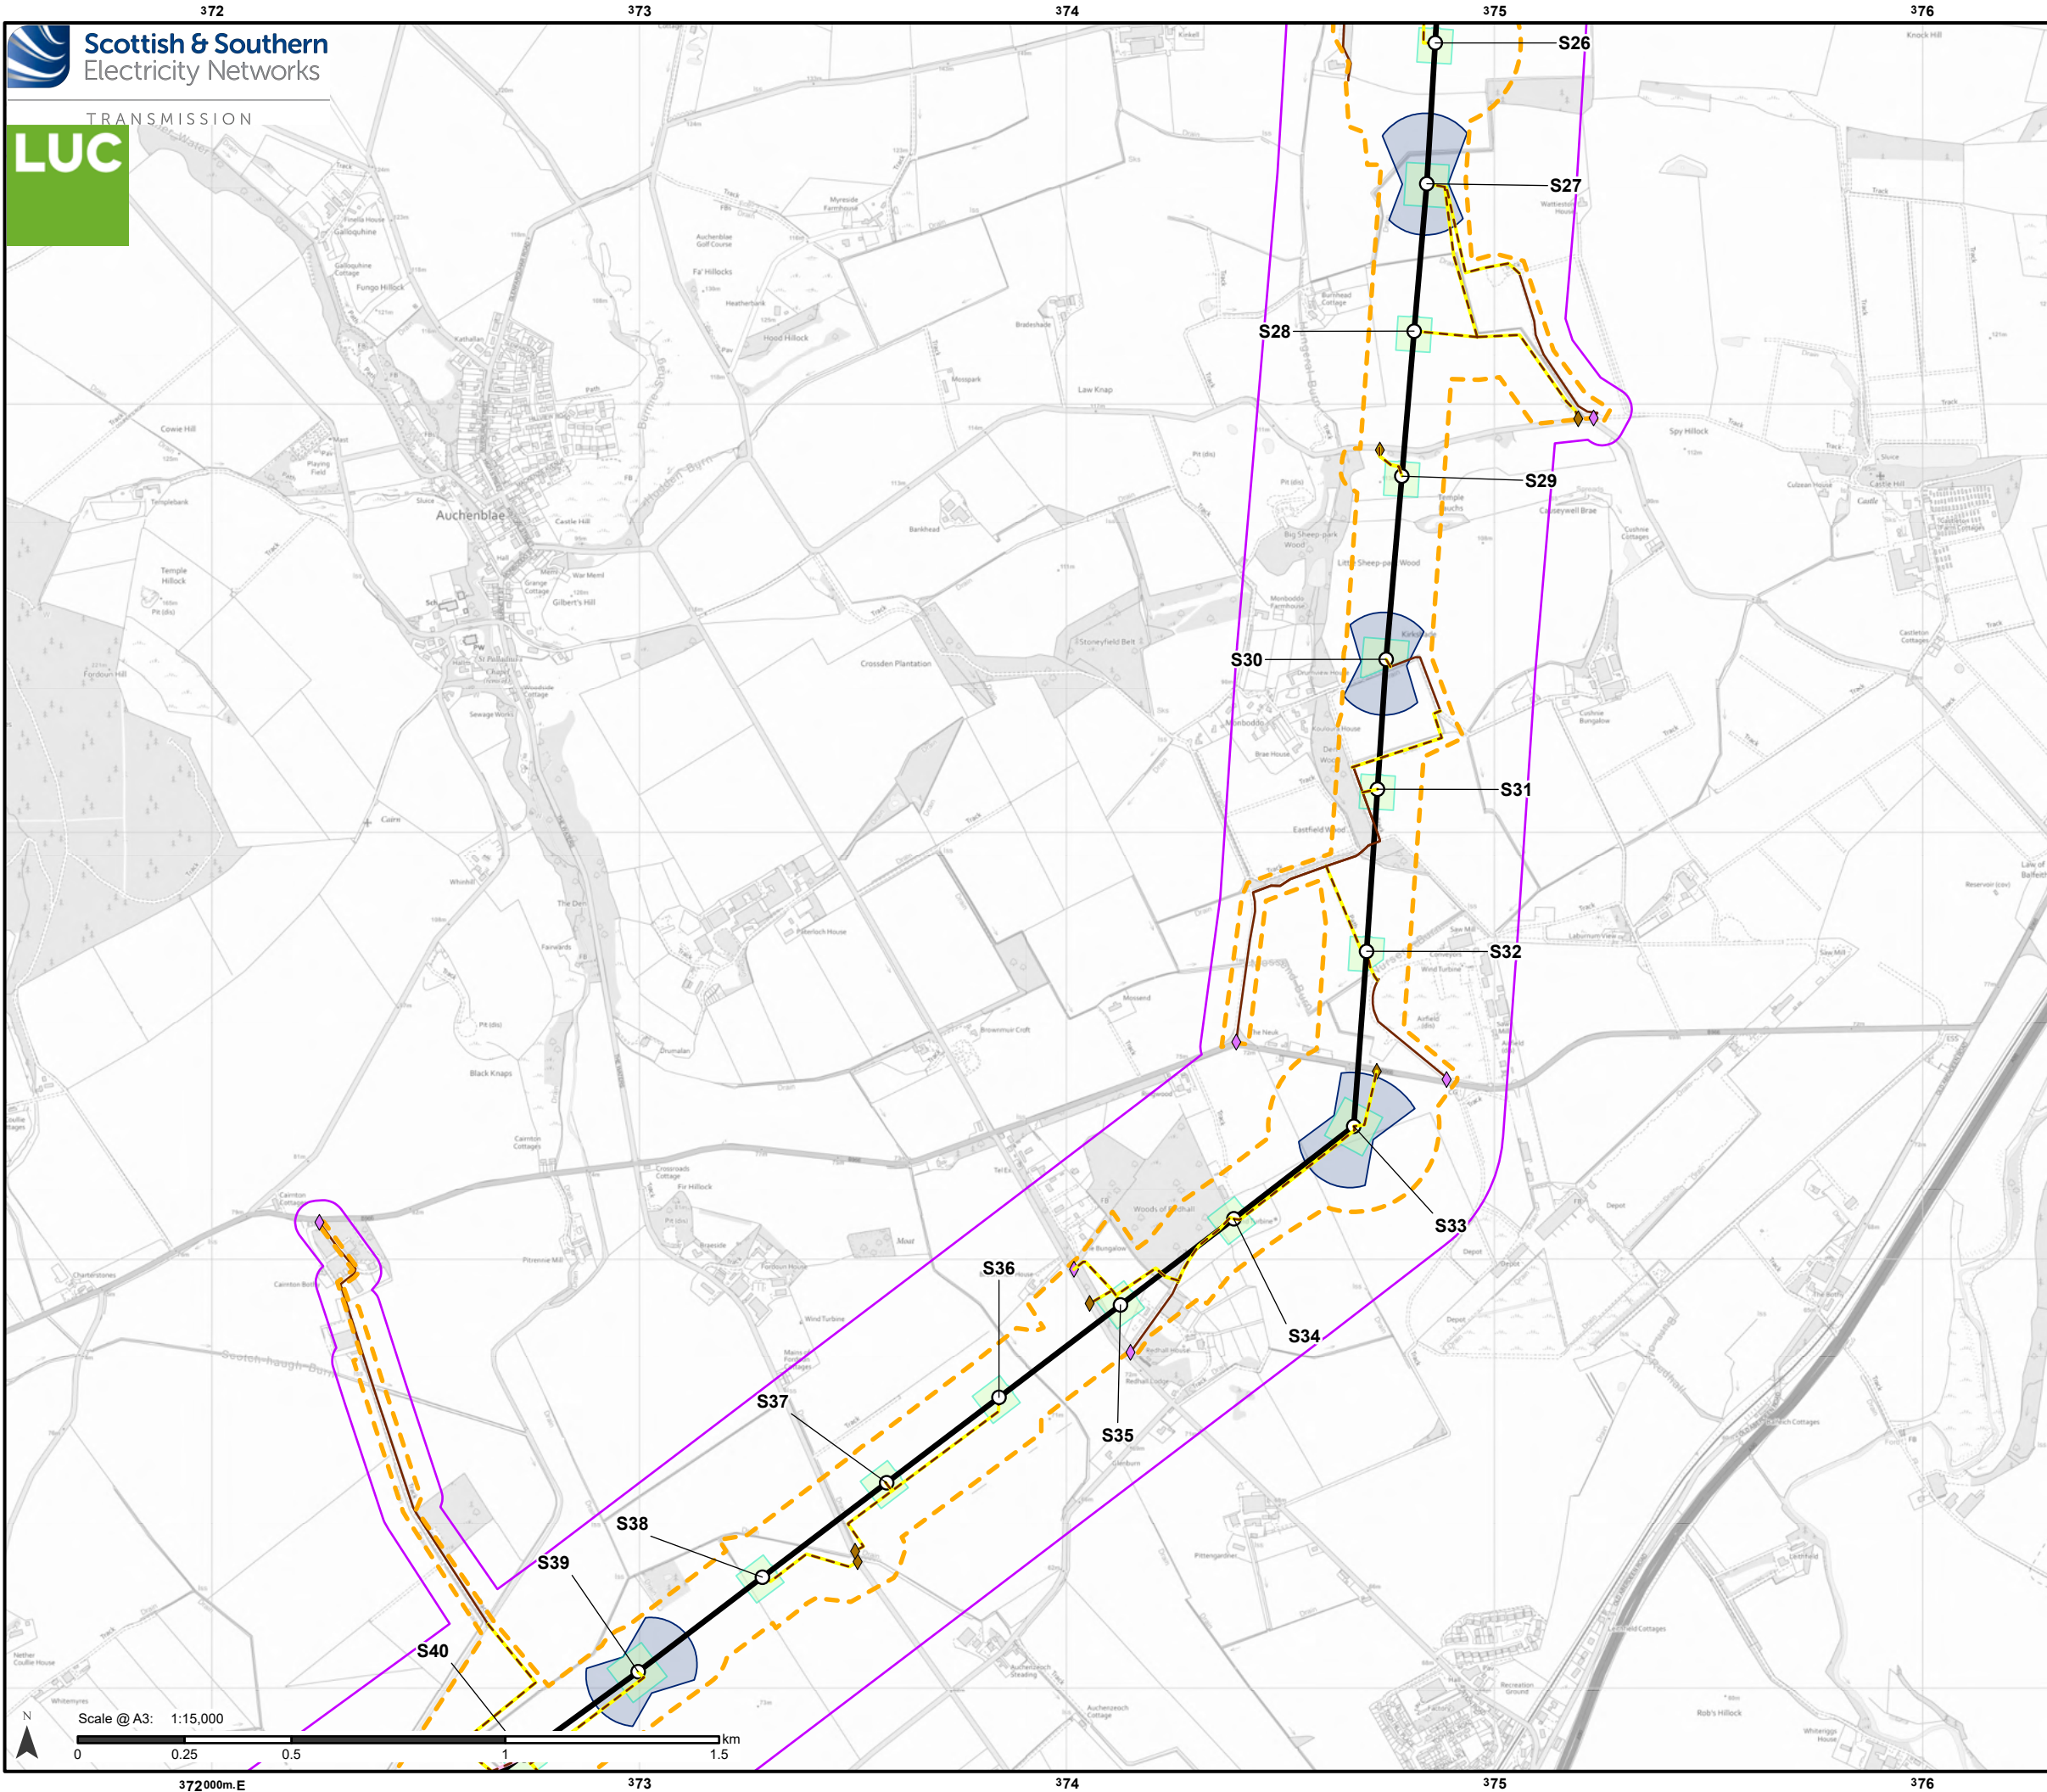

Proposed Development

- Tower Location and number
- Proposed Alignment
- Proposed Development Limit of Deviation (LOD)

Access

- Existing to be upgraded
- Proposed new stone permanent
- Proposed new stone temporary

Bellmouth type

- Proposed new
- Existing to be upgraded

Temporary Working Areas

- Tower working area
- Proposed conductor pulling area (Equipotential Zone (EPZ))

Ecology survey results

- Ecology Survey Area (ESA)

Note: Refer to Figure 3.3 for Overview of the LOD Variations/ Restrictions

Reproduced by permission of Ordnance Survey on behalf of HMSO.
Crown copyright and database right 2025 all rights reserved.
Ordnance Survey Licence number 0100022432.
SSEN Transmission take no responsibility for the release or accuracy of latest version Basemaps from Ordnance Survey

Project No: LT455

Project: Kintore to Tealing 400 kV Overhead Line


Title:

The Proposed Development and Ecology Survey Area

Drawn by: PS

Date: 20/08/2025

Drawing: 11.1.14

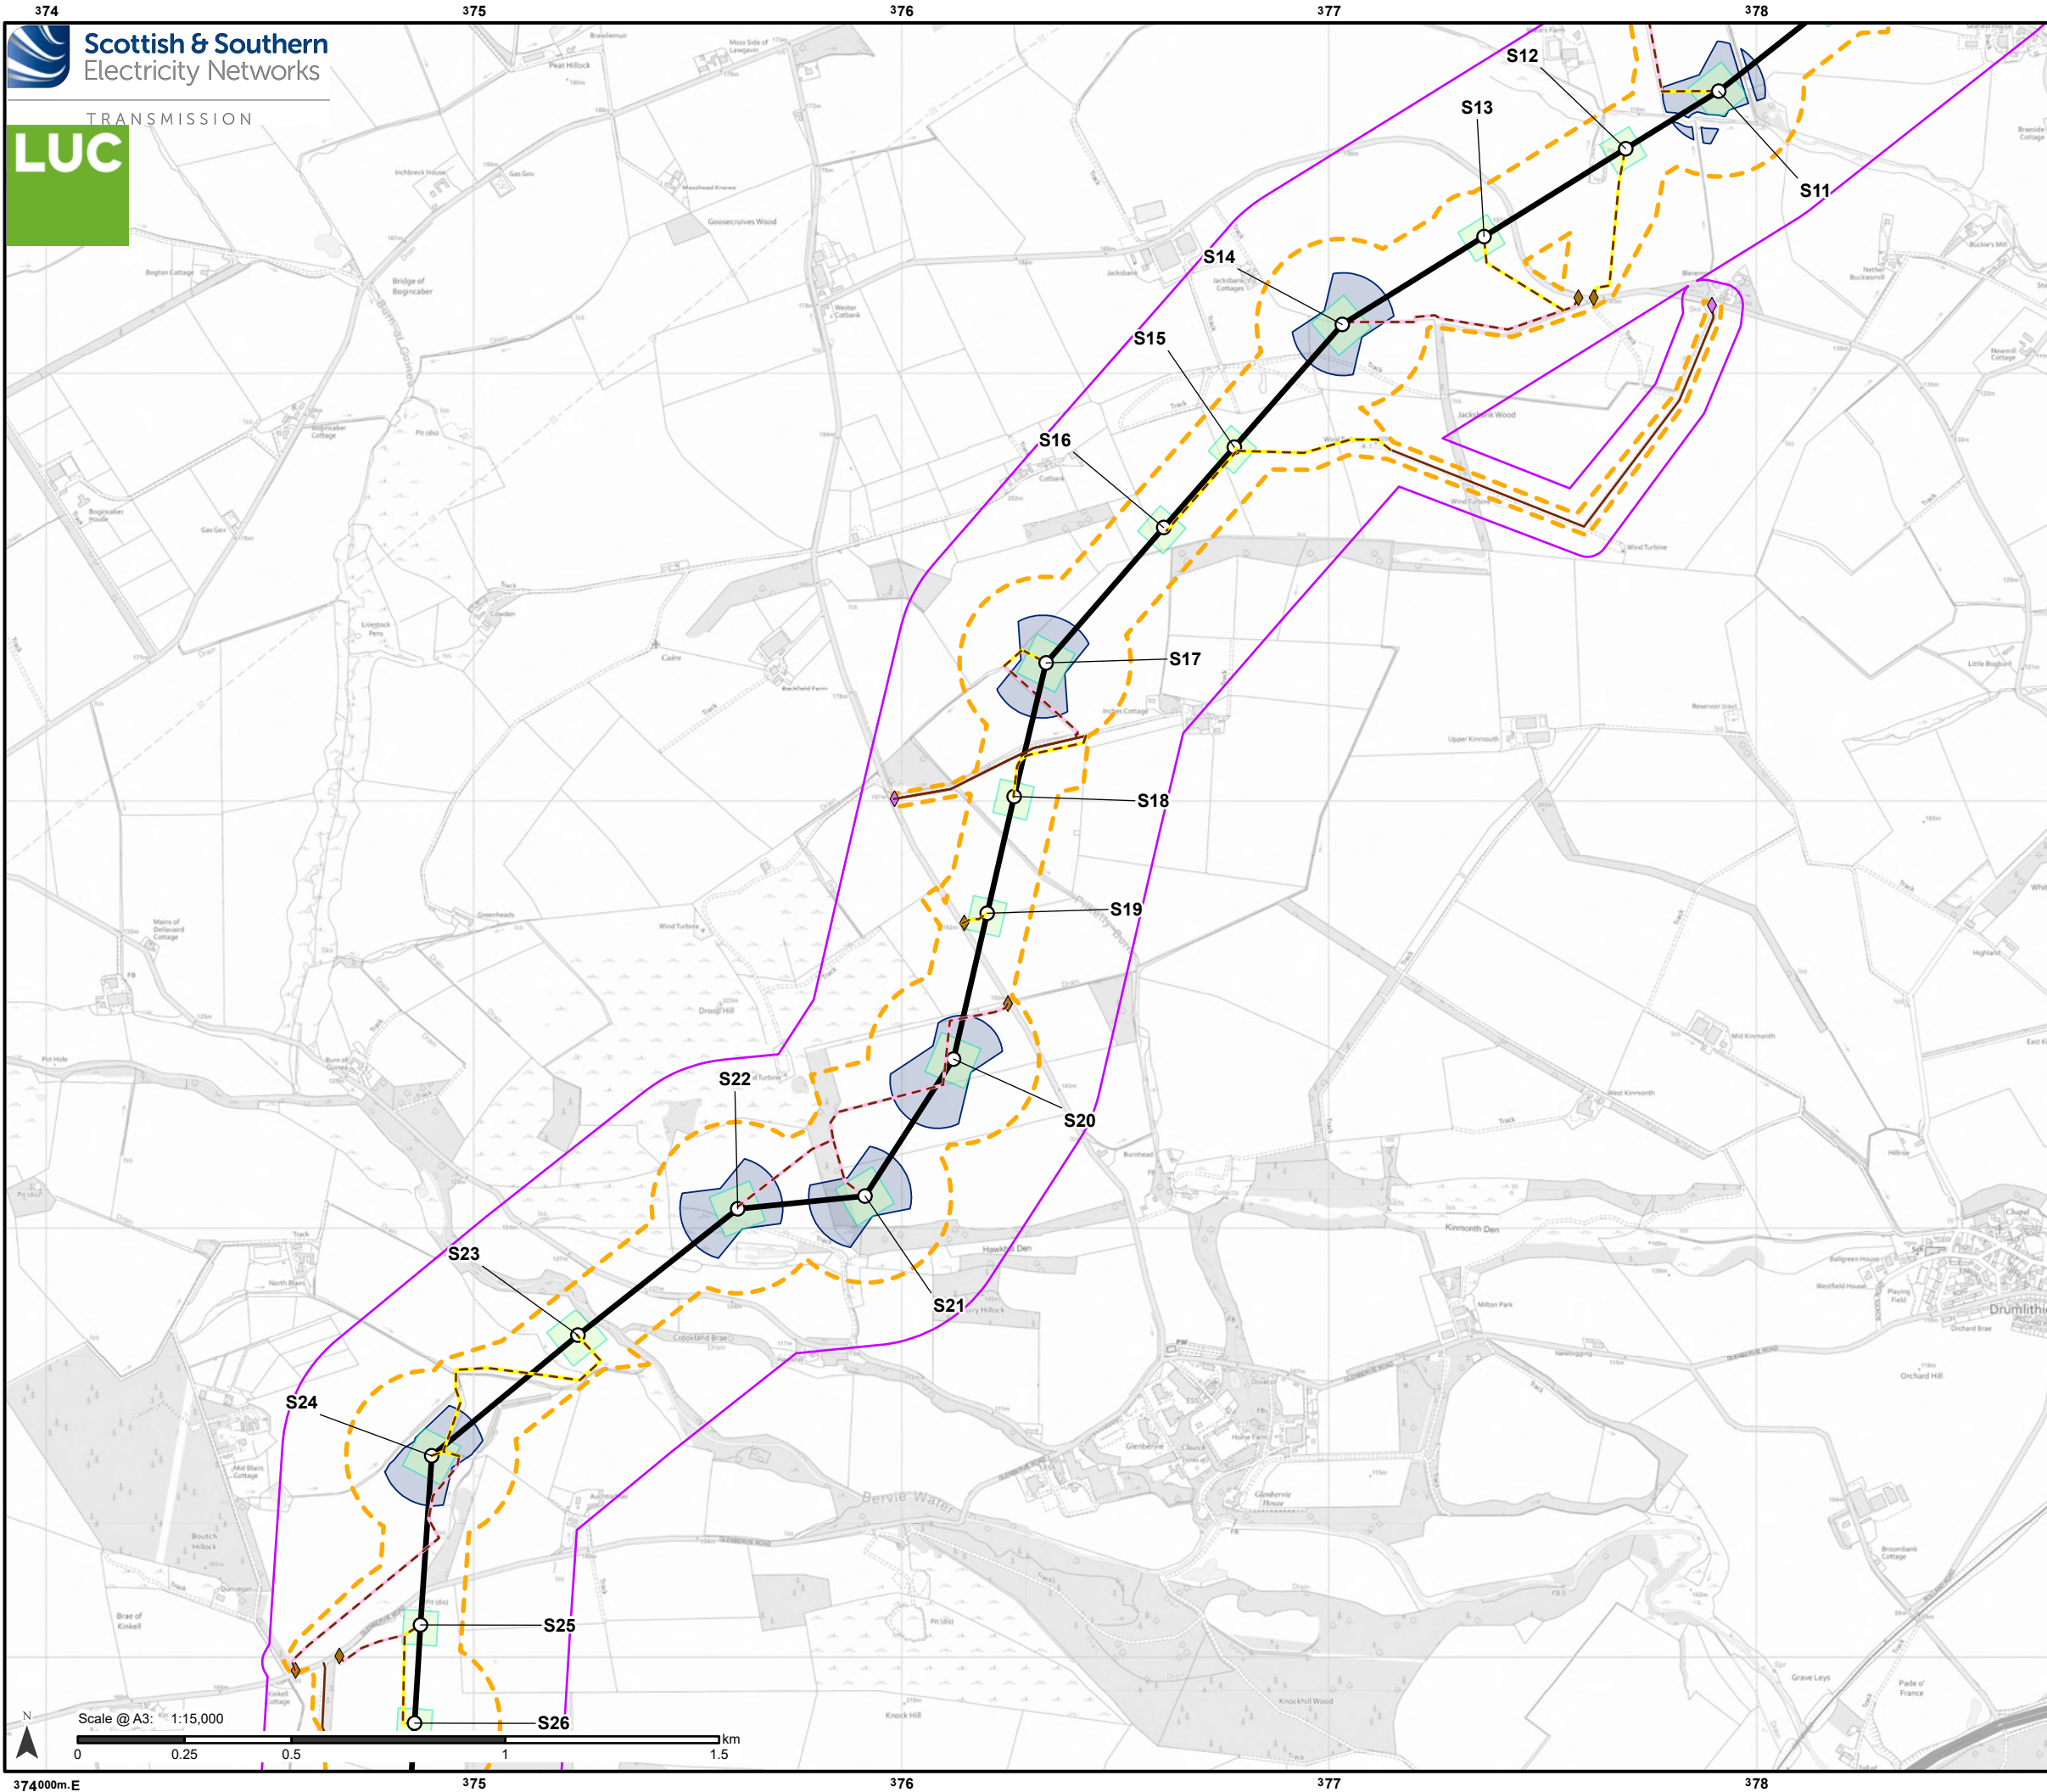

Proposed Development

- Tower Location and number
- Proposed Alignment
- Proposed Development Limit of Deviation (LOD)

Access

- Existing to be upgraded
- Proposed new stone permanent
- Proposed new stone temporary

Bellmouth type

- ◆ Proposed new
- ◆ Existing to be upgraded

Temporary Working Areas

- Tower working area
- Proposed conductor pulling area (Equipotential Zone (EPZ))

Ecology survey results

- Ecology Survey Area (ESA)

Note: Refer to Figure 3.3 for Overview of the LOD Variations/ Restrictions

Reproduced by permission of Ordnance Survey on behalf of HMSO.
Crown copyright and database right 2025 all rights reserved.
Ordnance Survey Licence number 0100022432.


SSEN Transmission take no responsibility for the release or accuracy of latest version Basemaps from Ordnance Survey

Project No: LT455
Project: Kintore to Tealing 400 kV Overhead Line

Title:
The Proposed Development and Ecology Survey Area

Drawn by: PS Date: 20/08/2025

Drawing: 11.1.15

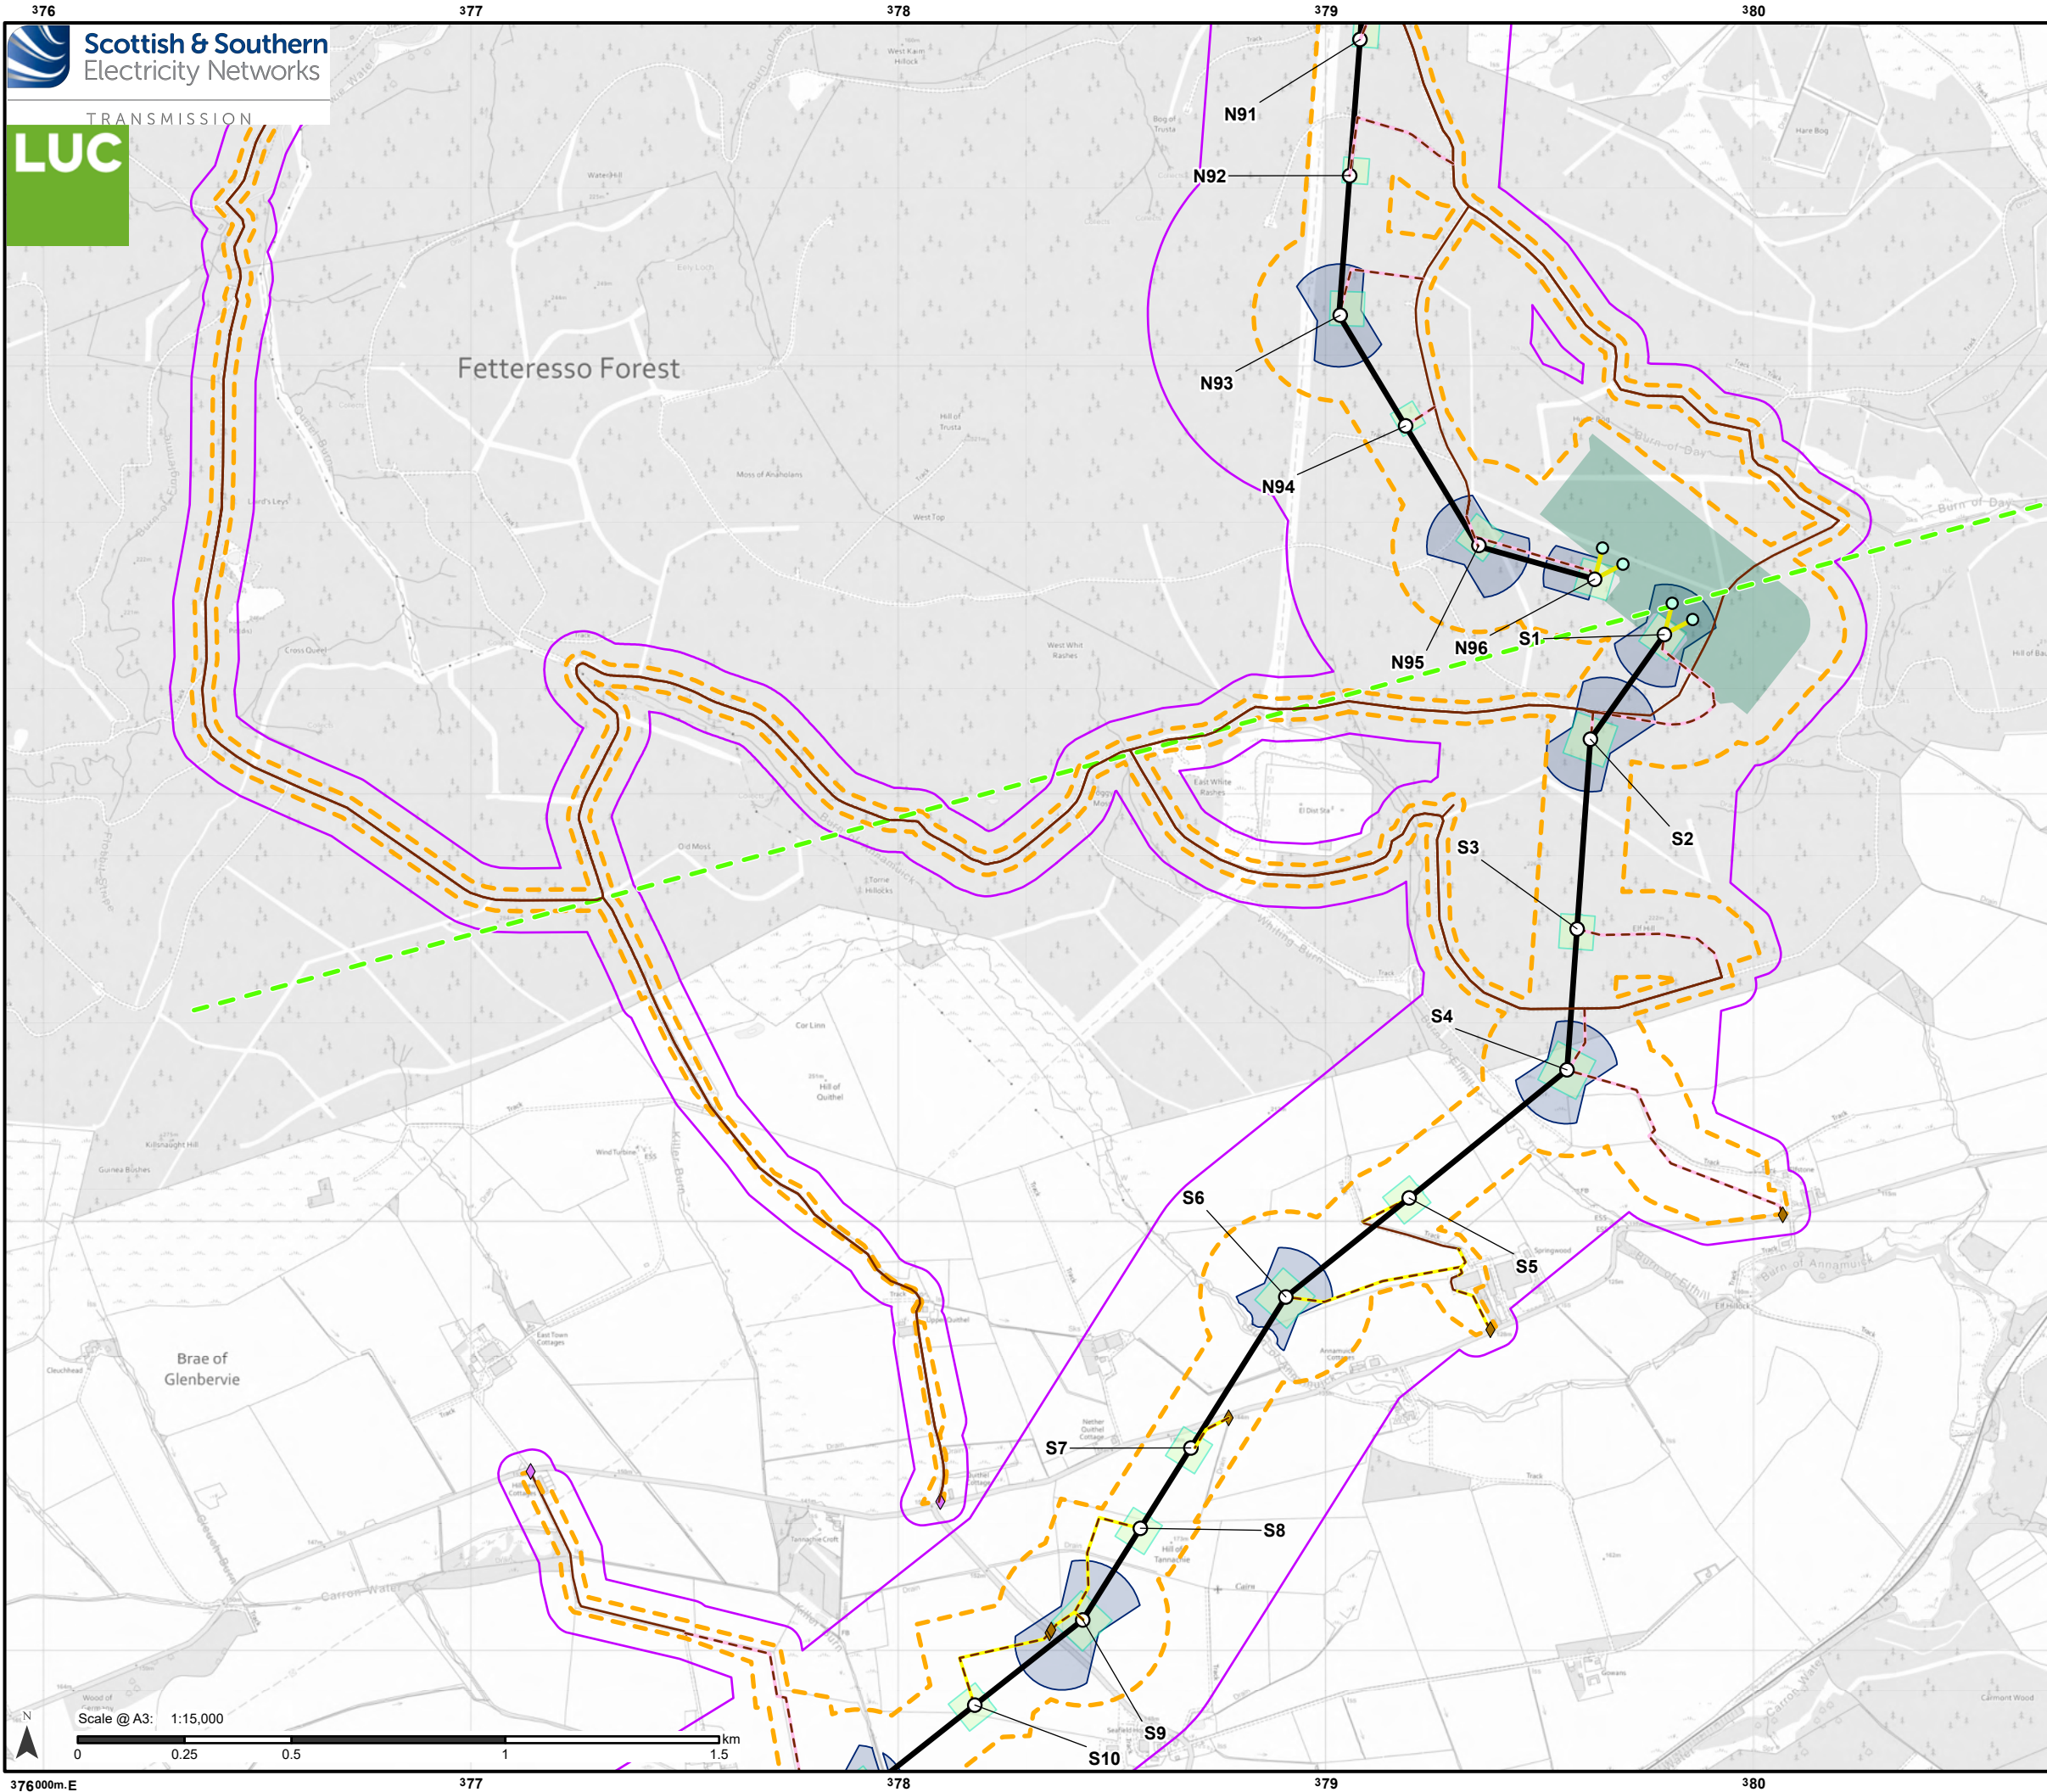

Proposed Development

- Tower Location and number
- Proposed Alignment
- Download
- - - Proposed Development Limit of Deviation (LOD)
- - - Section boundary

Access

- Existing to be upgraded
- - - Proposed new stone permanent
- - - Proposed new stone temporary

Bellmouth type

- ◆ Proposed new
- ◆ Existing to be upgraded

Temporary Working Areas

- Tower working area
- Proposed conductor pulling area (Equipotential Zone (EPZ))


Intra (Associated) Developments

- Gantry location
- Proposed Hurlie 400 kV substation (Aberdeenshire Council Reference APP/2024/1951)

Ecology survey results

- Ecology Survey Area (ESA)

Note: Refer to Figure 3.3 for Overview of the LOD Variations/ Restrictions

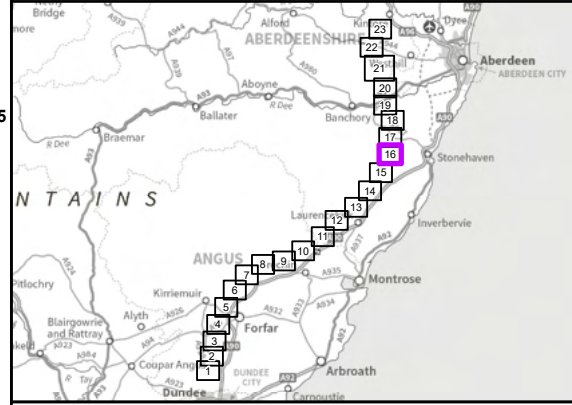

Reproduced by permission of Ordnance Survey on behalf of HMSO.
Crown copyright and database right 2025 all rights reserved.
Ordnance Survey Licence number 0100022432.
SSEN Transmission take no responsibility for the release or accuracy of latest version Basemaps from Ordnance Survey

Project No:	LT455
Project:	Kintore to Tealing 400 kV Overhead Line
Title:	The Proposed Development and Ecology Survey Area
Drawn by:	PS
Date:	20/08/2025
Drawing:	11.1.16