


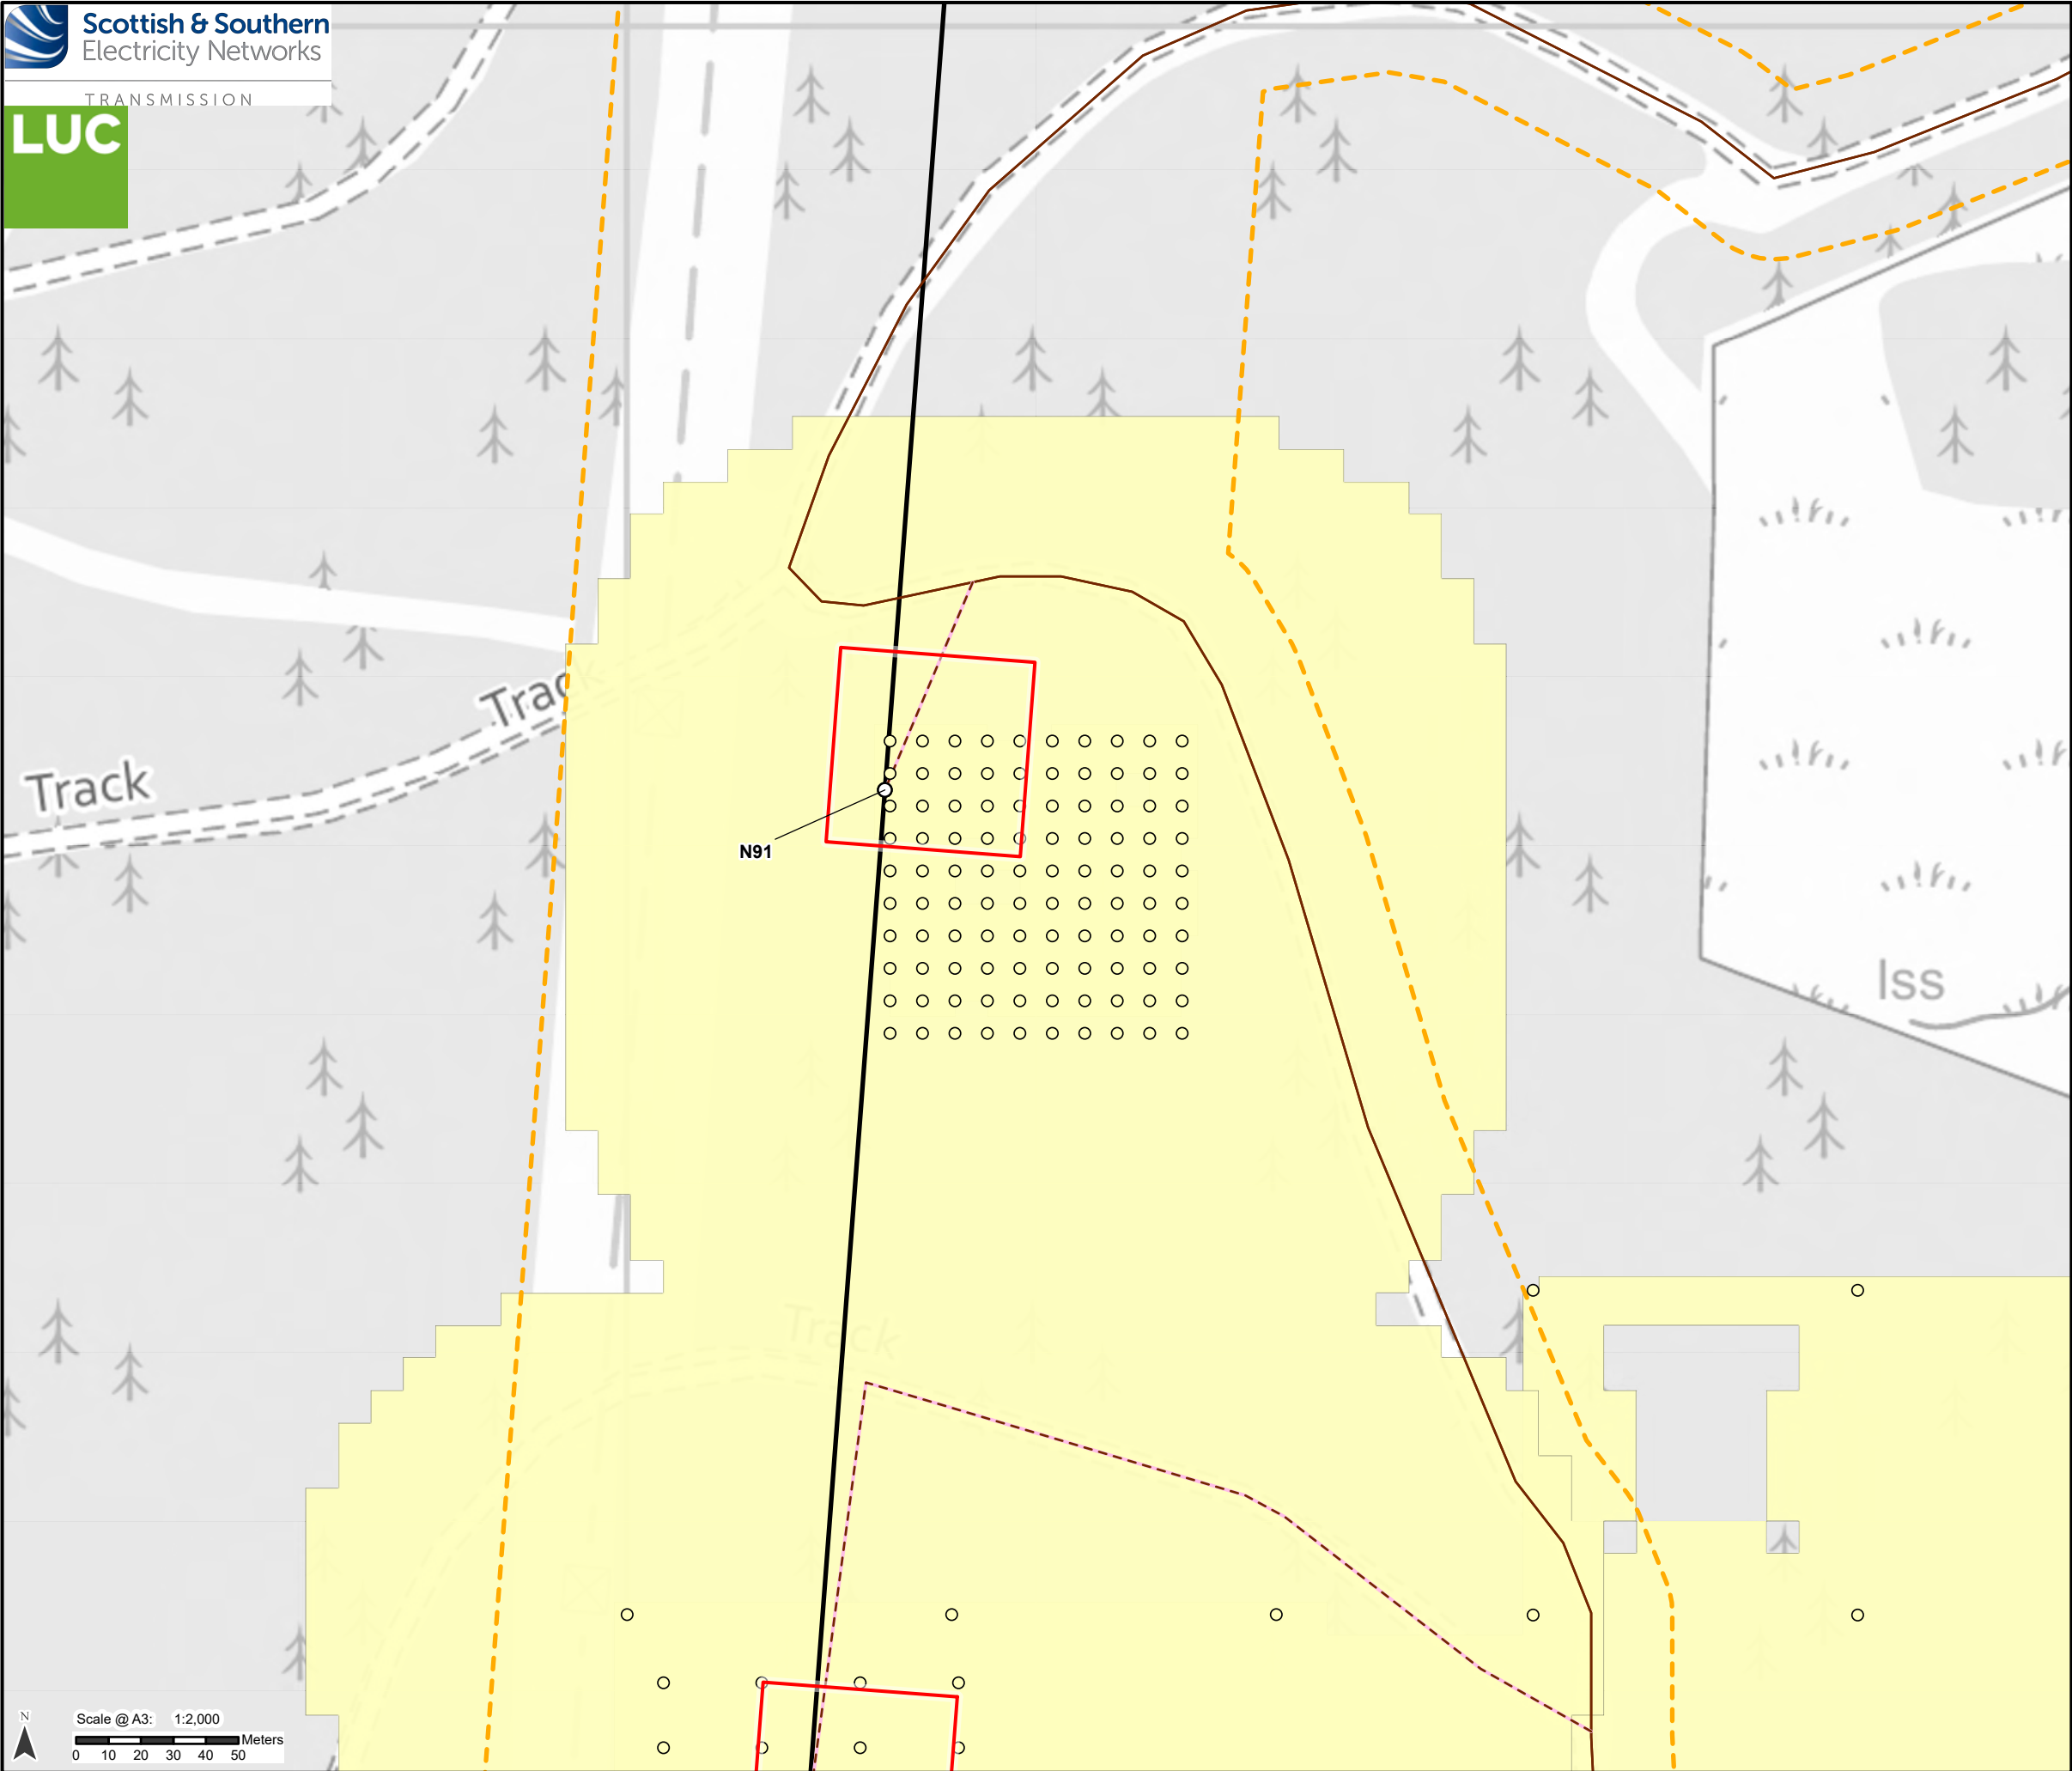


- Proposed Development**
- Tower Location and number
  - Proposed Alignment
  - Proposed Development Limit of Deviation (LOD)
- Access**
- Existing to be upgraded
  - Proposed new stone permanent
- Temporary working areas**
- Tower working area
- Peat**
- Depth**
- ≤ 30 (Bog habitats unlikely)
  - > 30 - 50 (Bog habitats possible on non peat soils)
  - > 50 - 100 (Peat)
  - > 100 - 200 (Peat)
  - > 200 - 300 (Peat)
  - > 300 - 400 (Peat)
  - > 400 - 500 (Peat)
- Interpolated peat depth (cm)**
- ≤ 30 (Bog habitats unlikely)
  - > 30 - 50 (Bog habitats possible on non peat soils)
  - > 50 - 100 (Peat)
  - > 100 - 200 (Peat)
  - > 200 - 300 (Peat)
  - > 300 - 400 (Peat)
  - > 400 - 500 (Peat)

Note: Figure set only shows where areas of peat have been sampled.

Tower S4 has been relocated since Phase 2 probing was undertaken, however based on field surveys and available probe data there is not anticipated to be any peat at the new location.


Tower N91 has been relocated since Phase 2 probing was undertaken, however based on field surveys and available probe data there is not anticipated to be any peat at the new location.

For a comprehensive view of the Proposed Development, please refer to Figure 3.1.

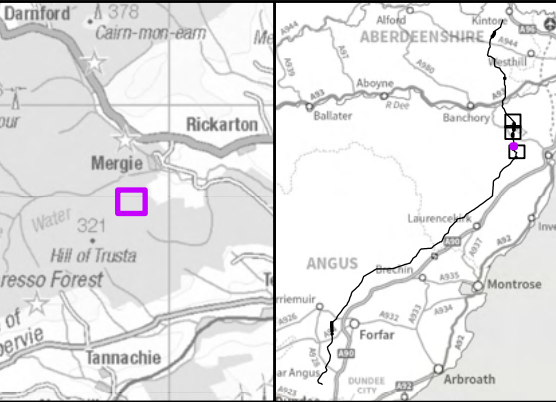

Reproduced by permission of Ordnance Survey on behalf of HMSO.  
Crown copyright and database right 2025 all rights reserved.  
Ordnance Survey Licence number 0100022432.  
**SSEN Transmission take no responsibility for the release or accuracy of latest version Basemaps from Ordnance Survey**

|             |                                         |
|-------------|-----------------------------------------|
| Project No: | LT455                                   |
| Project:    | Kintore to Tealing 400 kV Overhead Line |
| Title:      | Probe Depths                            |
| Drawn by:   | MS                                      |
| Date:       | 15/08/2025                              |
| Drawing:    | 13.8.11                                 |

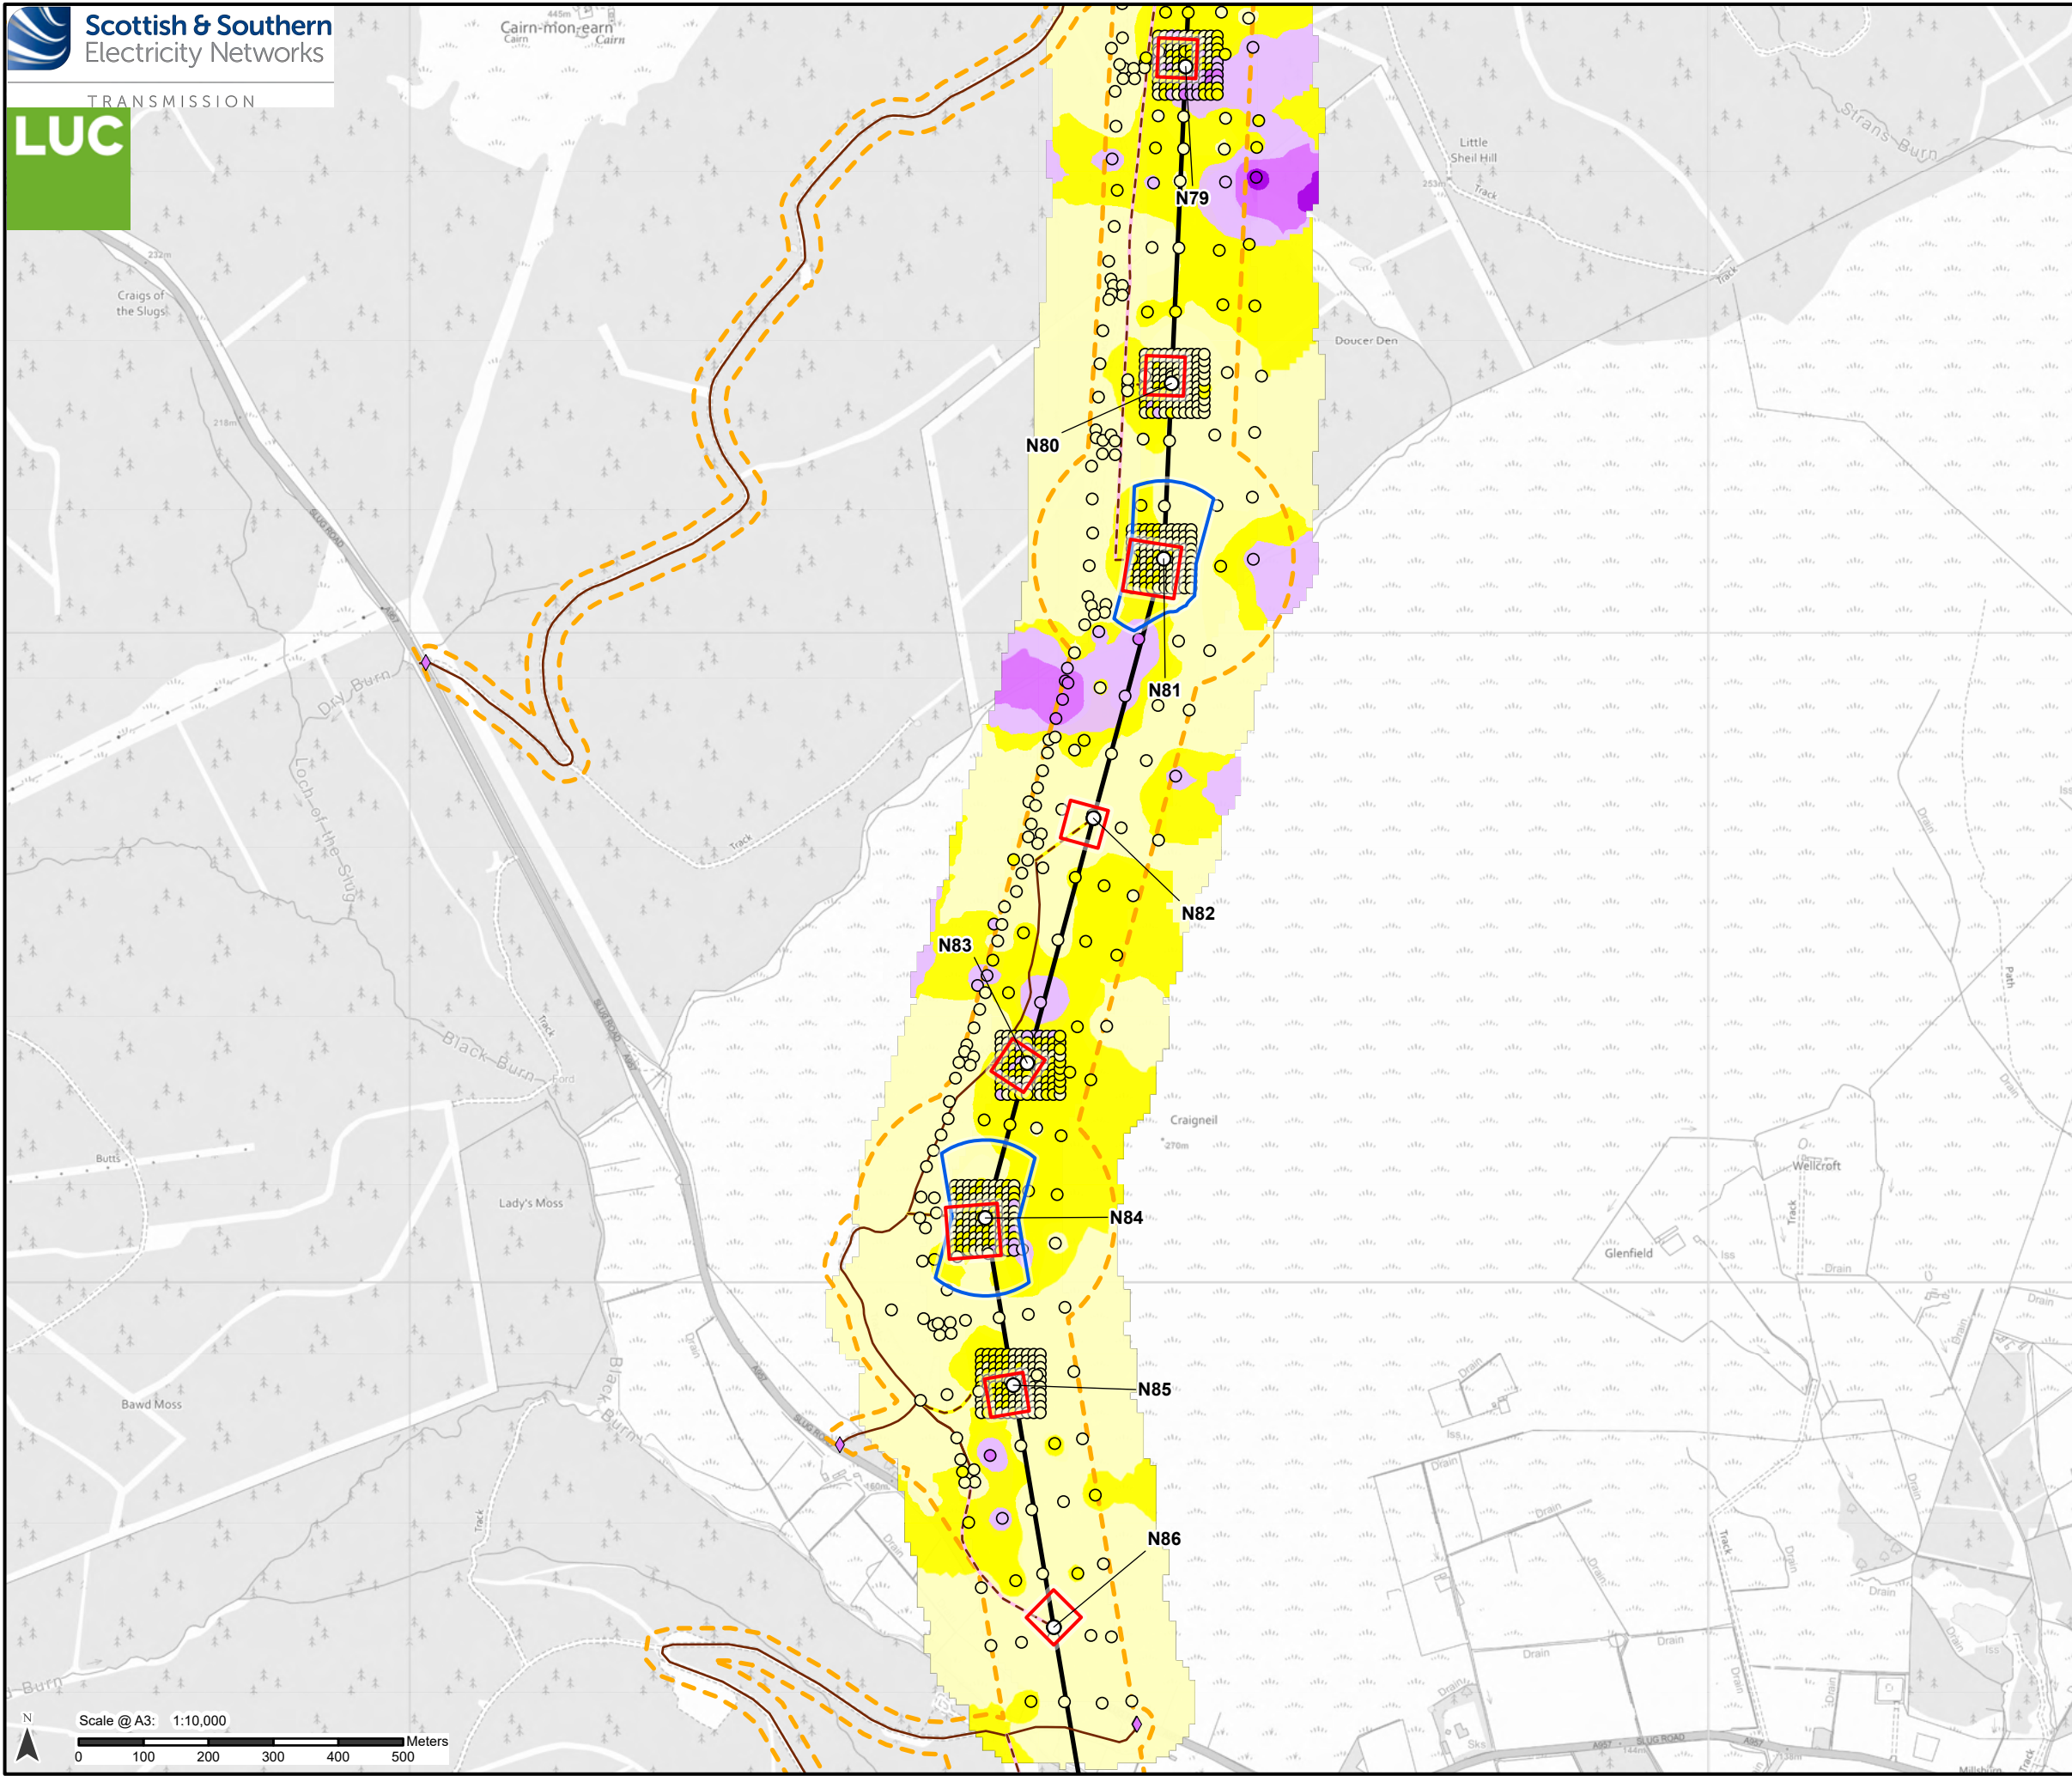


- Proposed Development**
- Tower Location and number
  - Proposed Alignment
  - Proposed Development Limit of Deviation (LOD)
- Access**
- Existing to be upgraded
  - - - Proposed new stone permanent
  - Proposed new stone temporary
- Bellmouth type**
- ◇ Upgraded
- Temporary working areas**
- Tower working area
  - Proposed conductor pulling area (Equipotential Zone (EPZ))
- Peat**
- Depth**
- ≤ 30 (Bog habitats unlikely)
  - > 30 - 50 (Bog habitats possible on non peat soils)
  - >50 - 100 (Peat)
  - >100 - 200 (Peat)
  - > 200 - 300 (Peat)
  - > 300 - 400 (Peat)
  - > 400 - 500 (Peat)
- Interpolated peat depth (cm)**
- ≤ 30 (Bog habitats unlikely)
  - > 30 - 50 (Bog habitats possible on non peat soils)
  - >50 - 100 (Peat)
  - >100 - 200 (Peat)
  - > 200 - 300 (Peat)
  - > 300 - 400 (Peat)
  - > 400 - 500 (Peat)

Note: Figure set only shows where areas of peat have been sampled.

Tower S4 has been relocated since Phase 2 probing was undertaken, however based on field surveys and available probe data there is not anticipated to be any peat at the new location.


Tower N91 has been relocated since Phase 2 probing was undertaken, however based on field surveys and available probe data there is not anticipated to be any peat at the new location.

For a comprehensive view of the Proposed Development, please refer to Figure 3.1.

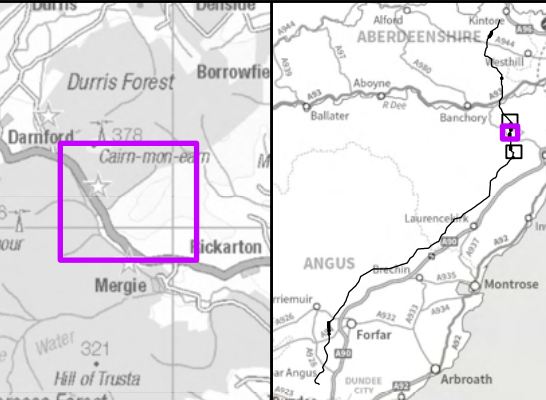

Reproduced by permission of Ordnance Survey on behalf of HMSO.  
Crown copyright and database right 2025 all rights reserved.  
Ordnance Survey Licence number 0100022432.  
SSEN Transmission take no responsibility for the release or accuracy of latest version Basemaps from Ordnance Survey

|             |                                         |
|-------------|-----------------------------------------|
| Project No: | LT455                                   |
| Project:    | Kintore to Tealing 400 kV Overhead Line |
| Title:      | Probe Depths                            |
| Drawn by:   | MS                                      |
| Date:       | 15/08/2025                              |
| Drawing:    | 13.8.12                                 |

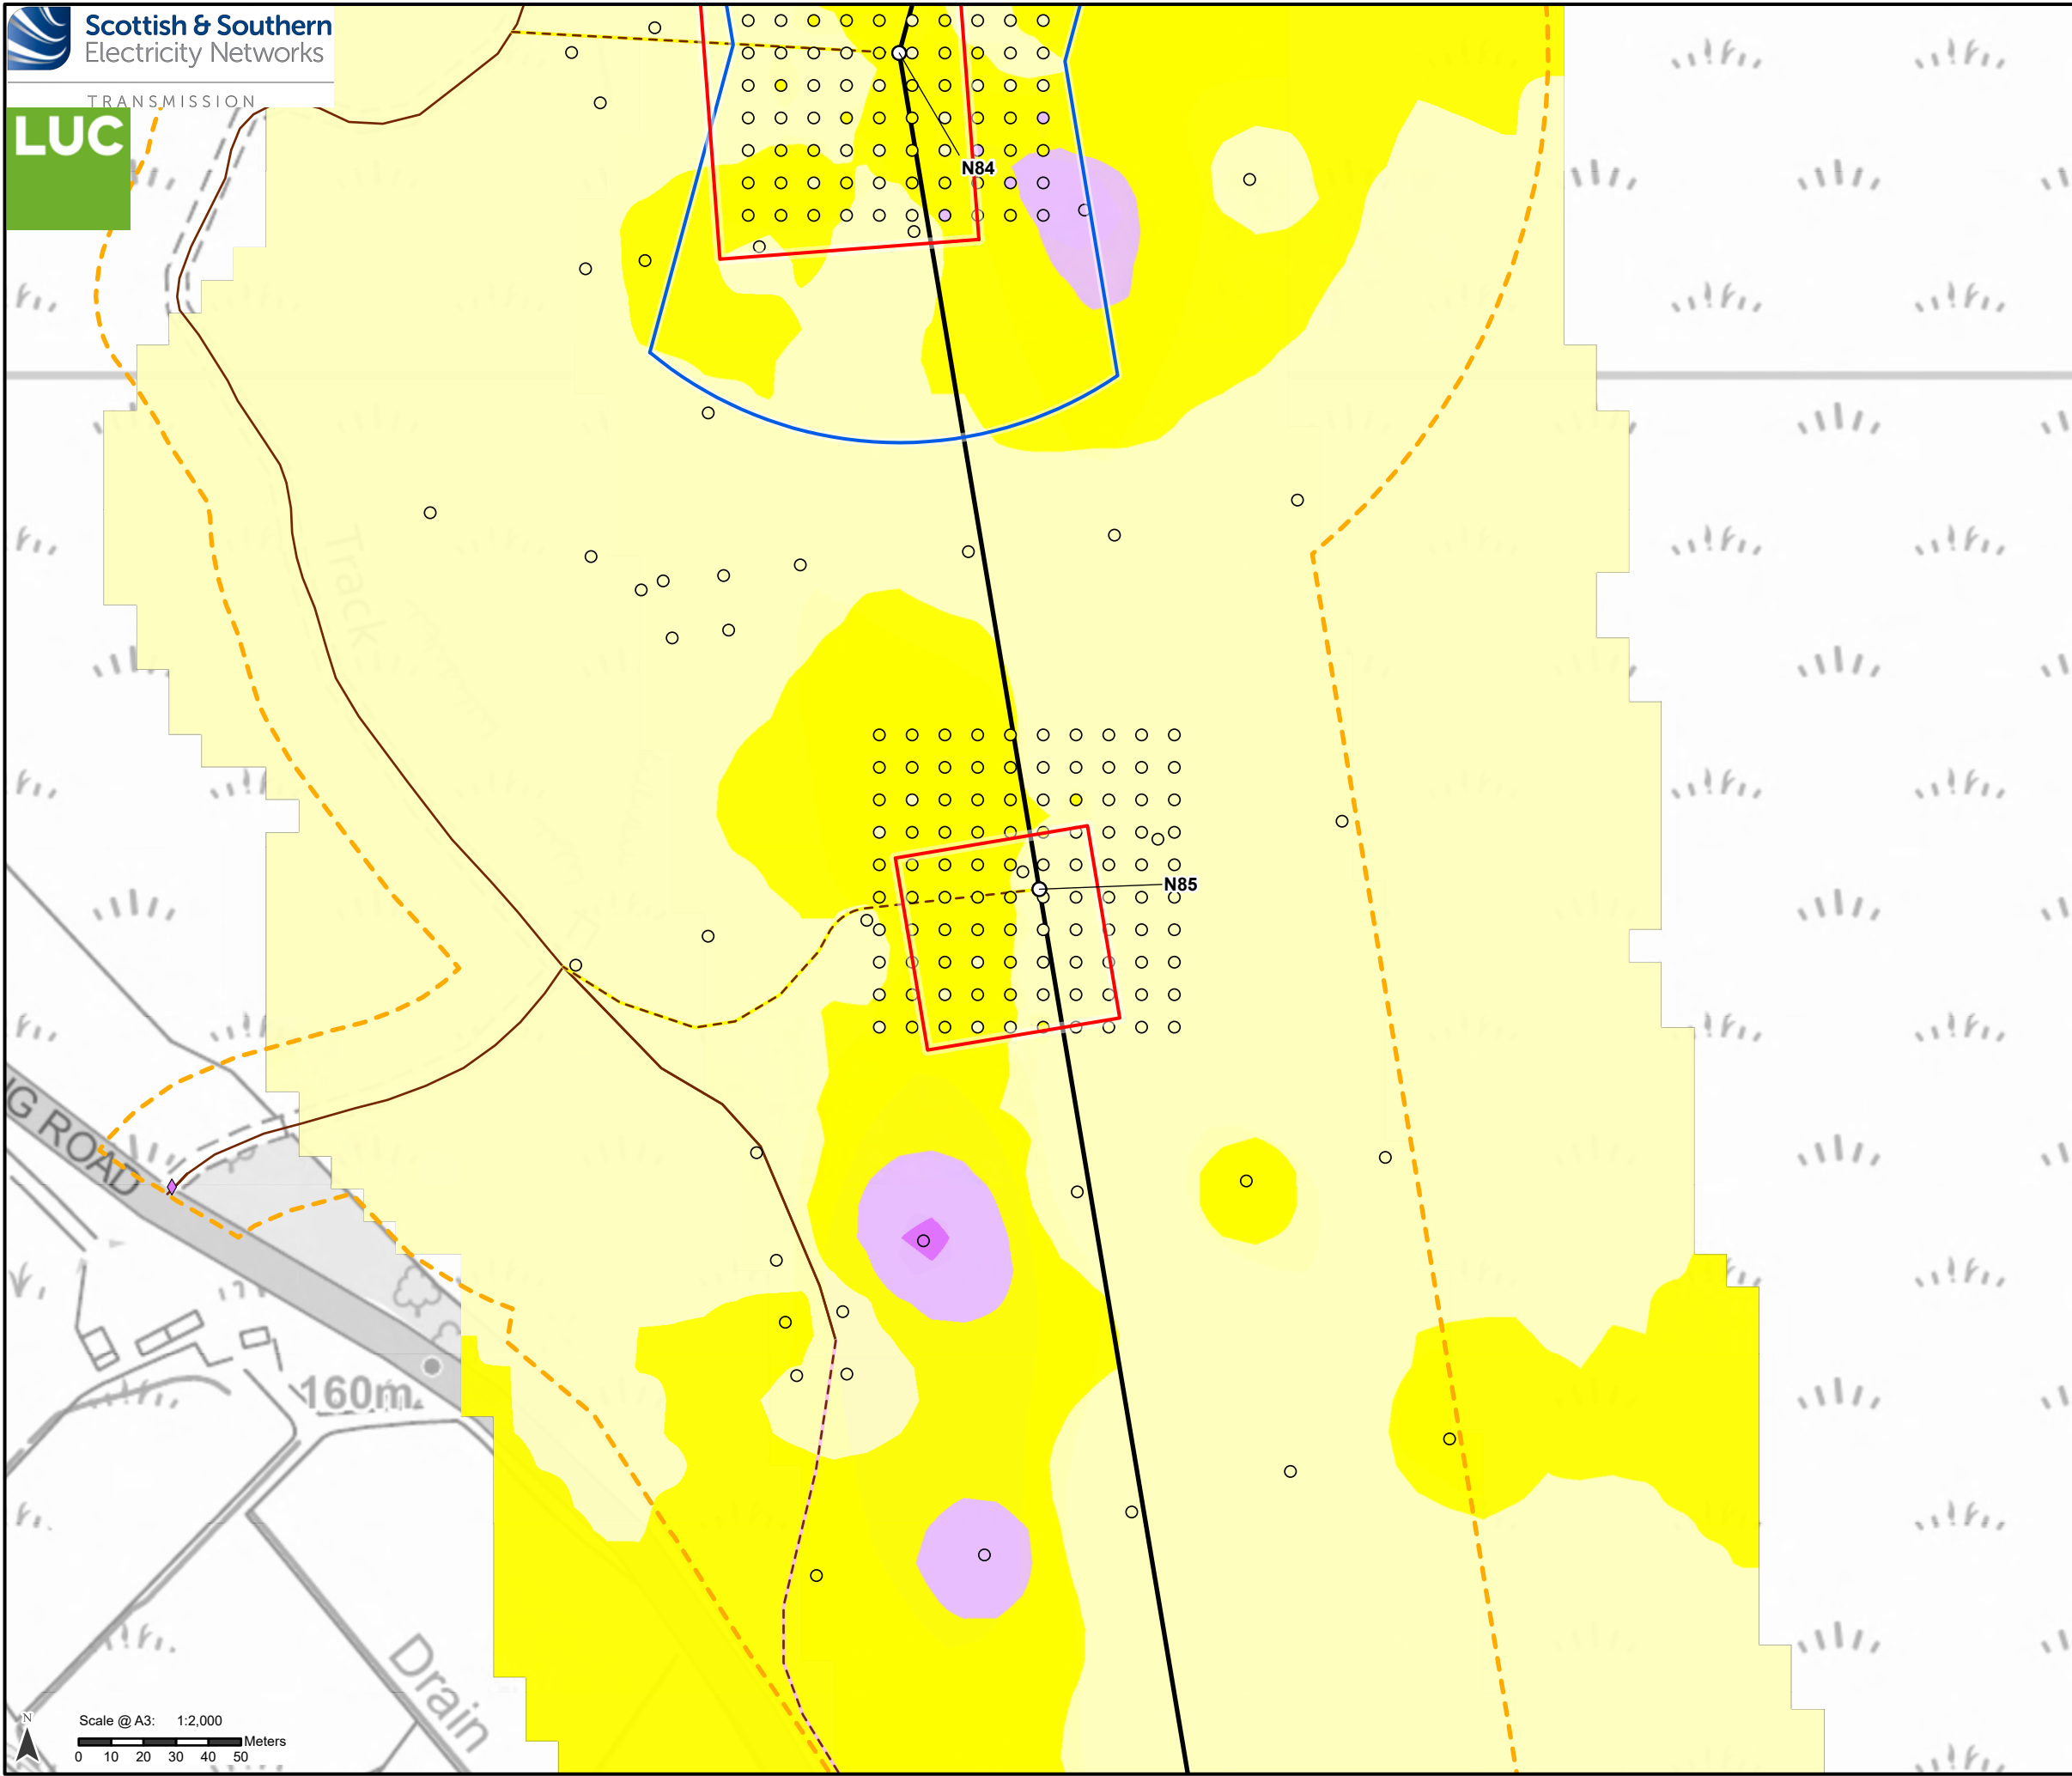

**Proposed Development**

- Tower Location and number
- Proposed Alignment
- Proposed Development Limit of Deviation (LOD)

**Access**

- Existing to be upgraded
- Proposed new stone permanent
- Proposed new stone temporary

**Bellmouth type**

- Upgraded

**Temporary working areas**

- Tower working area
- Proposed conductor pulling area (Equipotential Zone (EPZ))

**Peat**

**Depth**

- <= 30 (Bog habitats unlikely)
- > 30 - 50 (Bog habitats possible on non peat soils)
- >50 - 100 (Peat)
- >100 - 200 (Peat)
- > 200 - 300 (Peat)
- > 300 - 400 (Peat)
- > 400 - 500 (Peat)

**Interpolated peat depth (cm)**

- <= 30 (Bog habitats unlikely)
- > 30 - 50 (Bog habitats possible on non peat soils)
- >50 - 100 (Peat)
- >100 - 200 (Peat)
- > 200 - 300 (Peat)
- > 300 - 400 (Peat)
- > 400 - 500 (Peat)

Note: Figure set only shows where areas of peat have been sampled.

Tower S4 has been relocated since Phase 2 probing was undertaken, however based on field surveys and available probe data there is not anticipated to be any peat at the new location.

Tower N91 has been relocated since Phase 2 probing was undertaken, however based on field surveys and available probe data there is not anticipated to be any peat at the new location.

For a comprehensive view of the Proposed Development, please refer to Figure 3.1.

Reproduced by permission of Ordnance Survey on behalf of HMSO.  
Crown copyright and database right 2025 all rights reserved.  
Ordnance Survey Licence number 0100022432.  
**SSEN Transmission take no responsibility for the release or accuracy of latest version Basemaps from Ordnance Survey**

Project No: LT455

Project: Kintore to Tealing 400 kV Overhead Line


Title:

Probe Depths

Drawn by: MS

Date: 15/08/2025

Drawing: 13.8.13

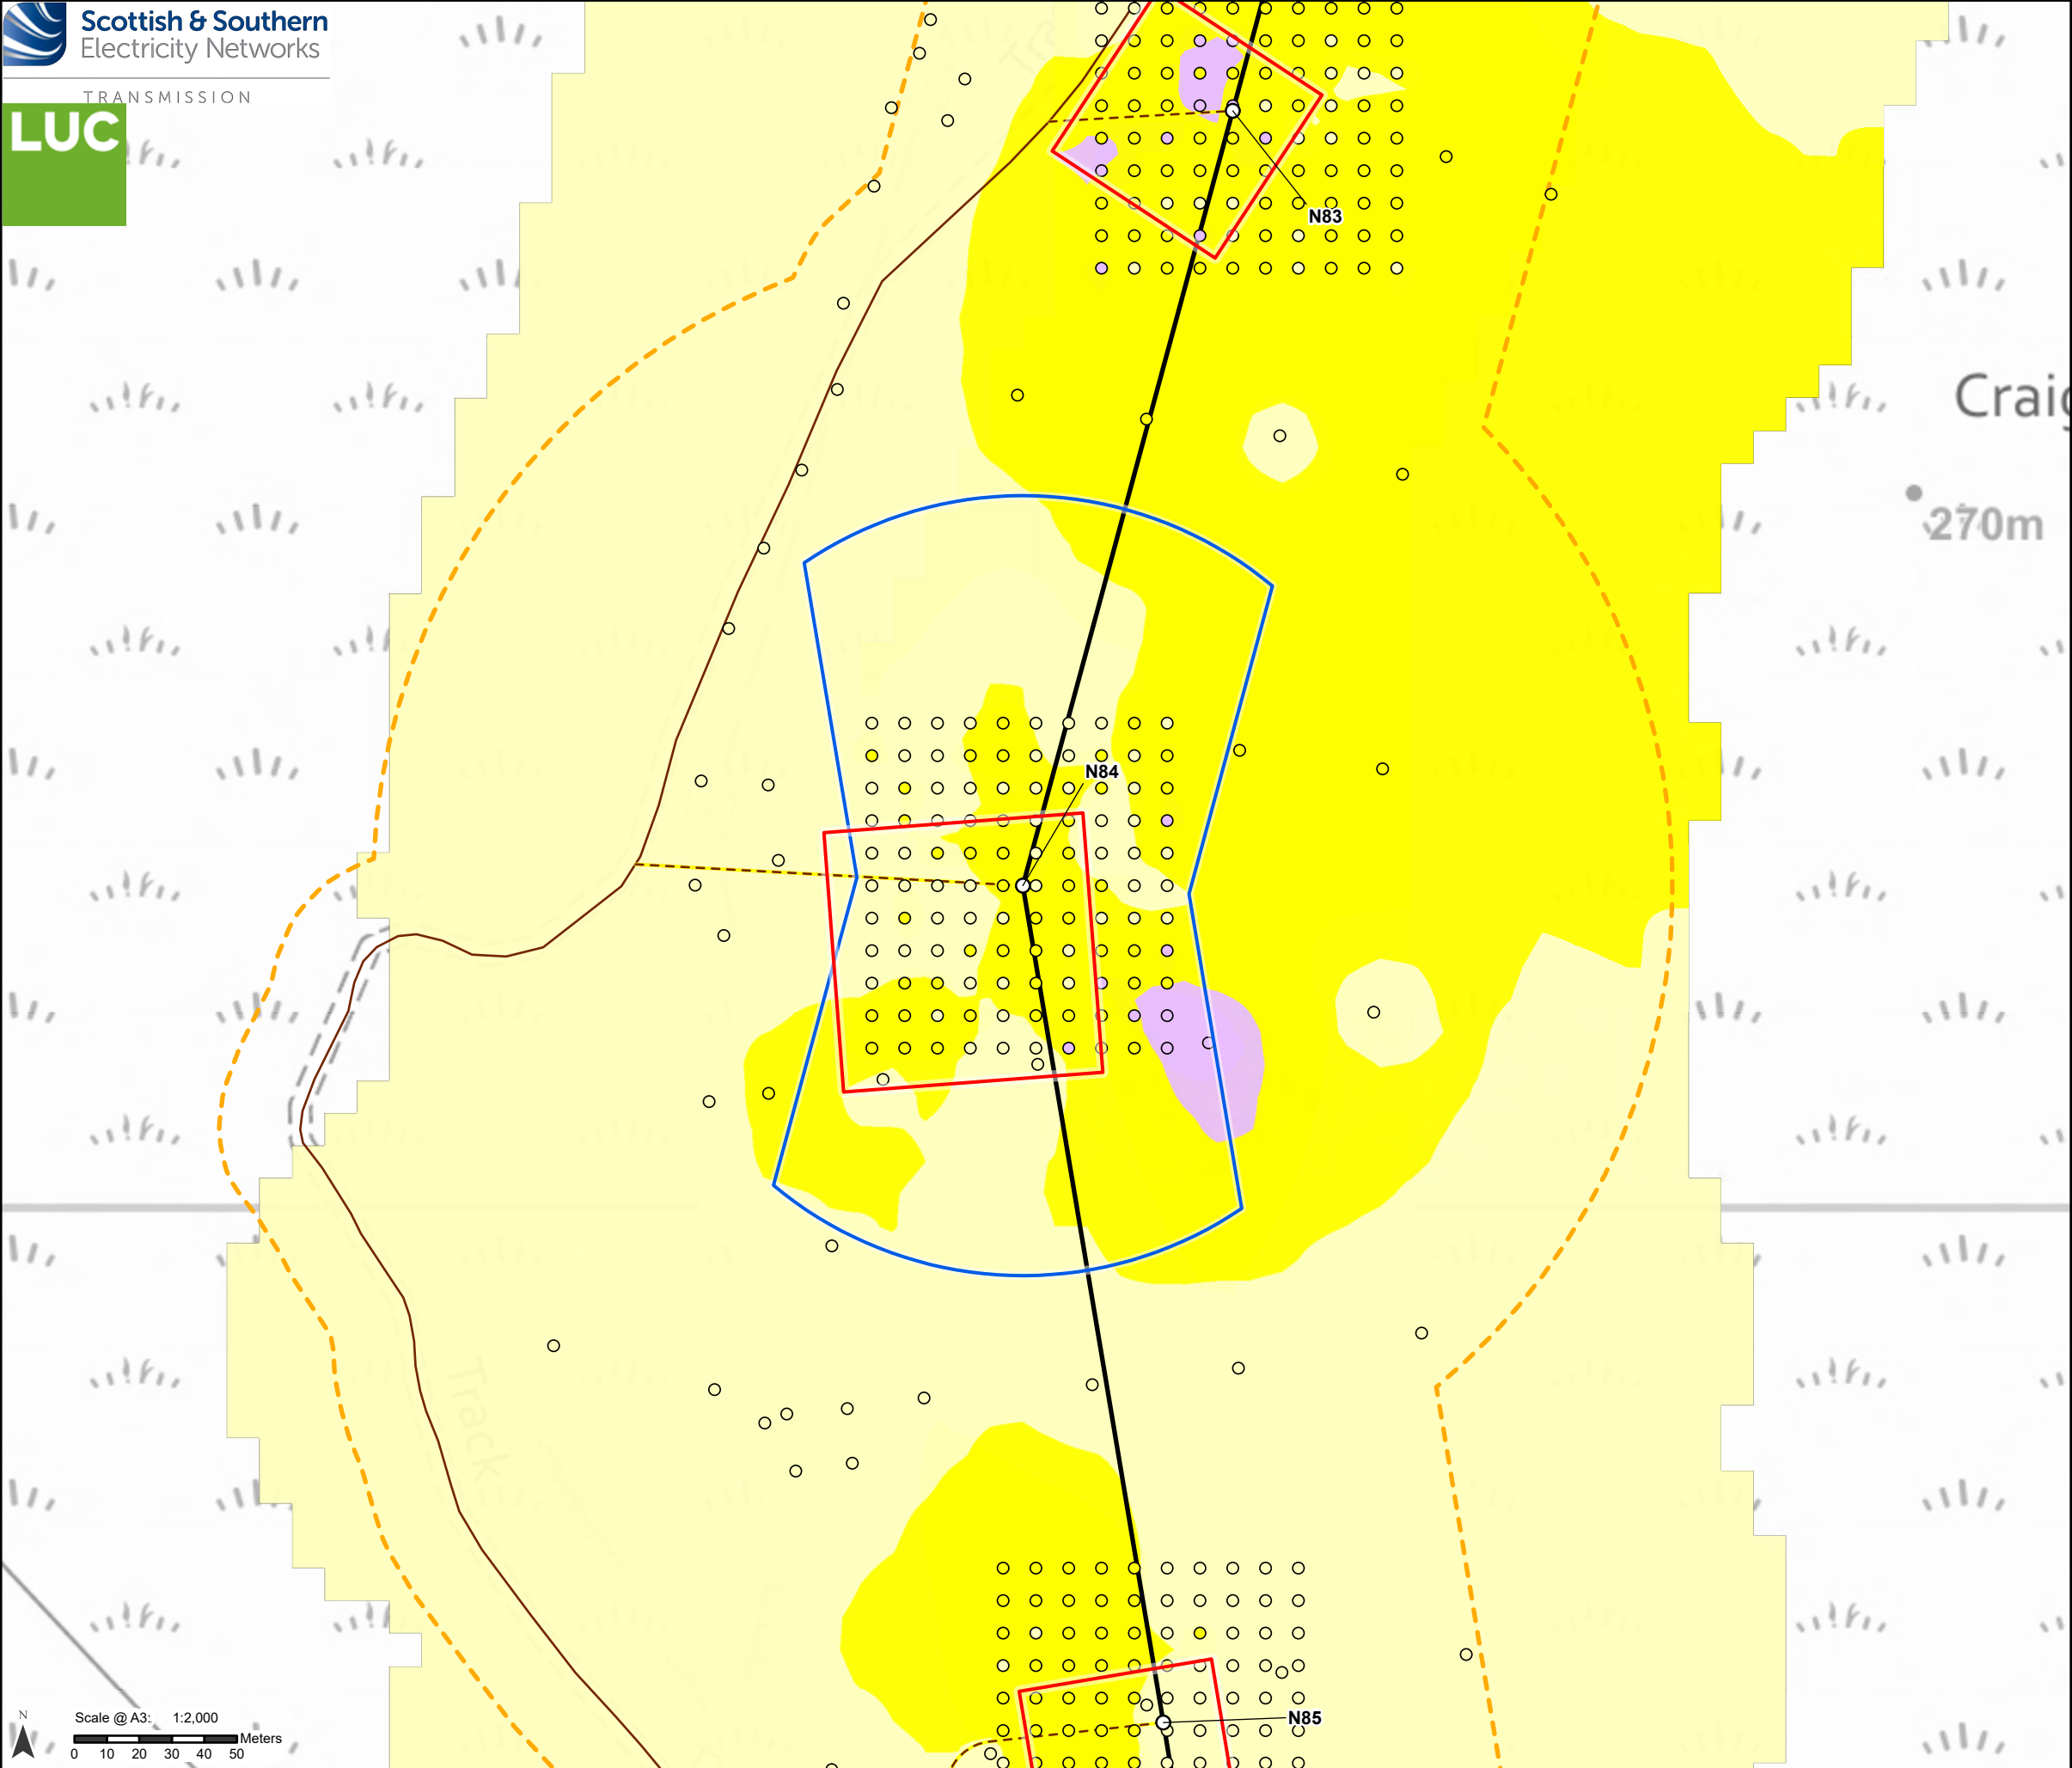

**Proposed Development**

- Tower Location and number
- Proposed Alignment
- Proposed Development Limit of Deviation (LOD)

**Access**

- Existing to be upgraded
- Proposed new stone permanent
- Proposed new stone temporary

**Temporary working areas**

- Tower working area
- Proposed conductor pulling area (Equipotential Zone (EPZ))

**Peat**

**Depth**

- <= 30 (Bog habitats unlikely)
- > 30 - 50 (Bog habitats possible on non peat soils)
- >50 - 100 (Peat)
- >100 - 200 (Peat)
- > 200 - 300 (Peat)
- > 300 - 400 (Peat)
- > 400 - 500 (Peat)

**Interpolated peat depth (cm)**


- <= 30 (Bog habitats unlikely)
- > 30 - 50 (Bog habitats possible on non peat soils)
- >50 - 100 (Peat)
- >100 - 200 (Peat)
- > 200 - 300 (Peat)
- > 300 - 400 (Peat)
- > 400 - 500 (Peat)

Note: Figure set only shows where areas of peat have been sampled.

Tower S4 has been relocated since Phase 2 probing was undertaken, however based on field surveys and available probe data there is not anticipated to be any peat at the new location.

Tower N91 has been relocated since Phase 2 probing was undertaken, however based on field surveys and available probe data there is not anticipated to be any peat at the new location.

For a comprehensive view of the Proposed Development, please refer to Figure 3.1.

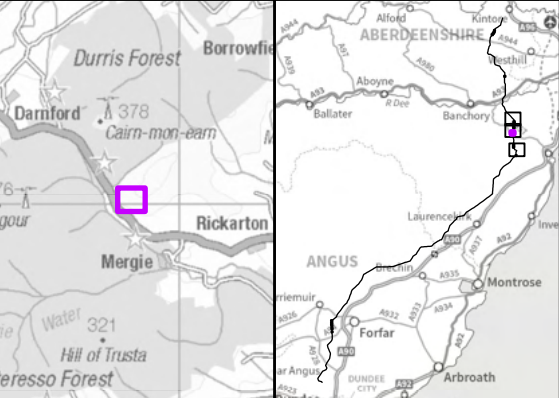

Reproduced by permission of Ordnance Survey on behalf of HMSO.  
Crown copyright and database right 2025 all rights reserved.  
Ordnance Survey Licence number 0100022432.

**SSEN Transmission take no responsibility for the release or accuracy of latest version Basemaps from Ordnance Survey**

Project No: LT455

Project: Kintore to Tealing 400 kV Overhead Line


Title:

Probe Depths

Drawn by: MS

Date: 15/08/2025

Drawing: 13.8.14

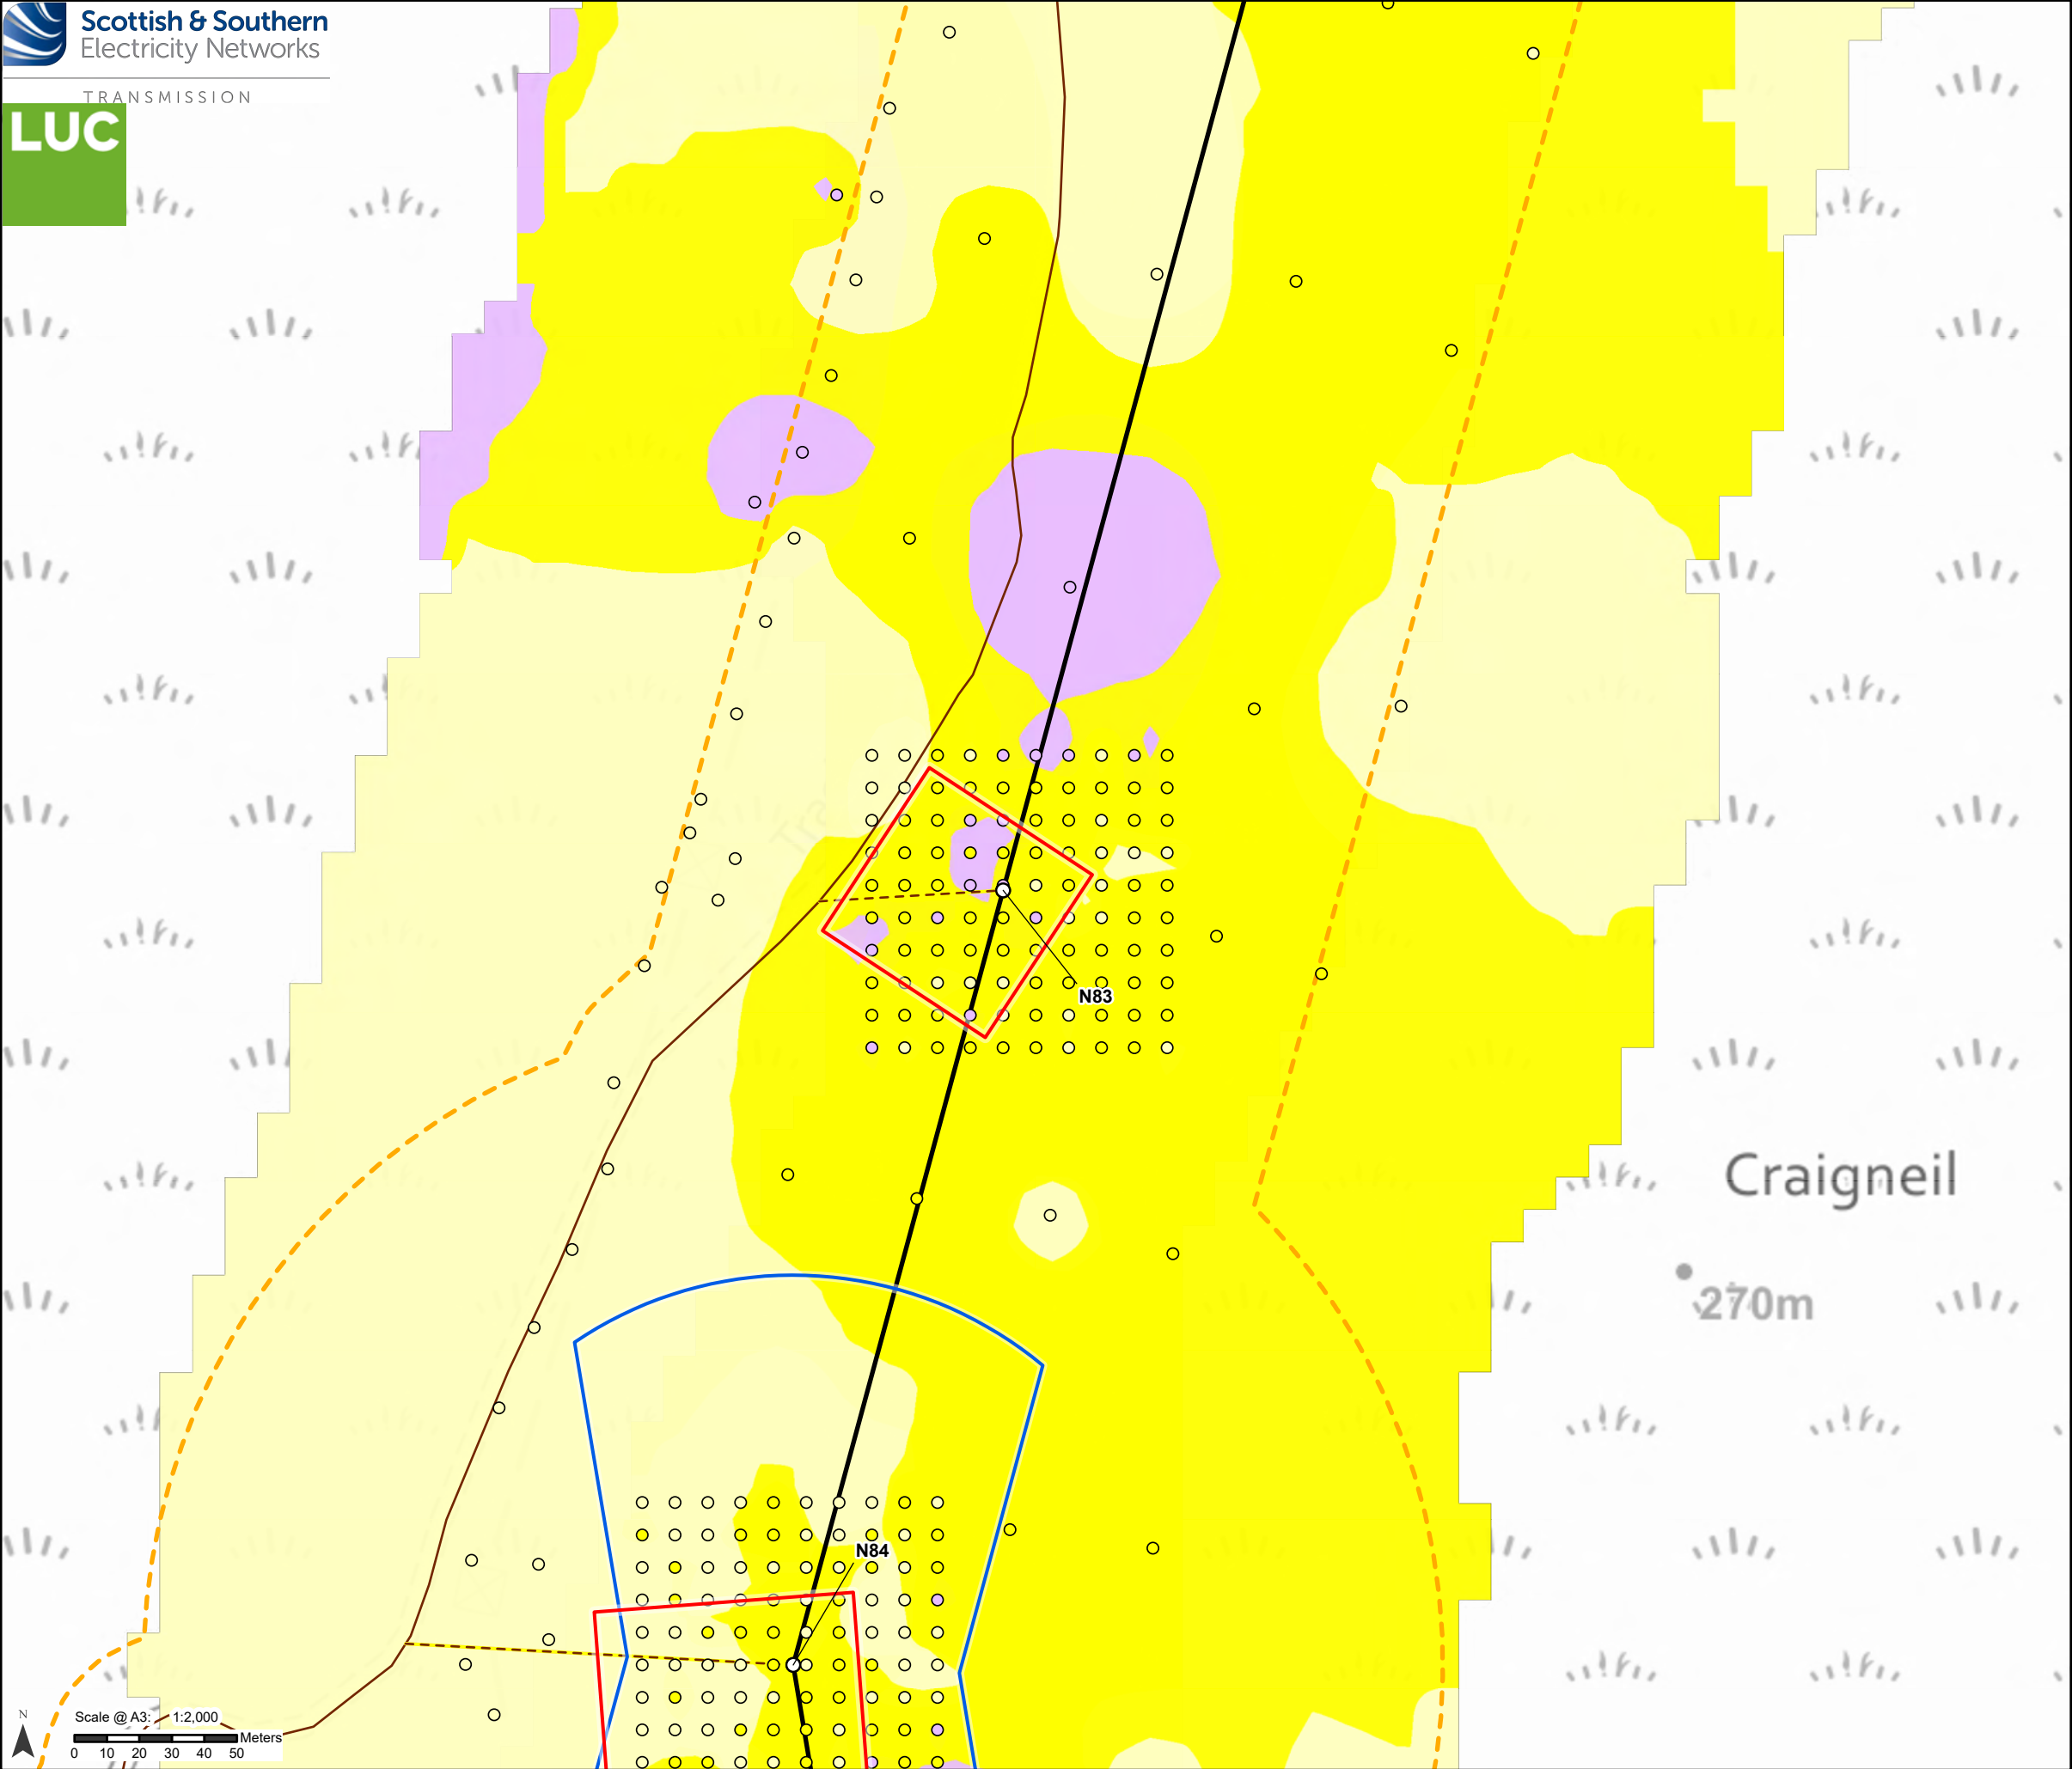


- Proposed Development**
- Tower Location and number
  - Proposed Alignment
  - Proposed Development Limit of Deviation (LOD)
- Access**
- Existing to be upgraded
  - Proposed new stone permanent
  - Proposed new stone temporary
- Temporary working areas**
- Tower working area
  - Proposed conductor pulling area (Equipotential Zone (EPZ))
- Peat**
- Depth**
- ≤ 30 (Bog habitats unlikely)
  - > 30 - 50 (Bog habitats possible on non peat soils)
  - > 50 - 100 (Peat)
  - > 100 - 200 (Peat)
  - > 200 - 300 (Peat)
  - > 300 - 400 (Peat)
  - > 400 - 500 (Peat)
- Interpolated peat depth (cm)**
- ≤ 30 (Bog habitats unlikely)
  - > 30 - 50 (Bog habitats possible on non peat soils)
  - > 50 - 100 (Peat)
  - > 100 - 200 (Peat)
  - > 200 - 300 (Peat)
  - > 300 - 400 (Peat)
  - > 400 - 500 (Peat)

Note: Figure set only shows where areas of peat have been sampled.

Tower S4 has been relocated since Phase 2 probing was undertaken, however based on field surveys and available probe data there is not anticipated to be any peat at the new location.


Tower N91 has been relocated since Phase 2 probing was undertaken, however based on field surveys and available probe data there is not anticipated to be any peat at the new location.

For a comprehensive view of the Proposed Development, please refer to Figure 3.1.

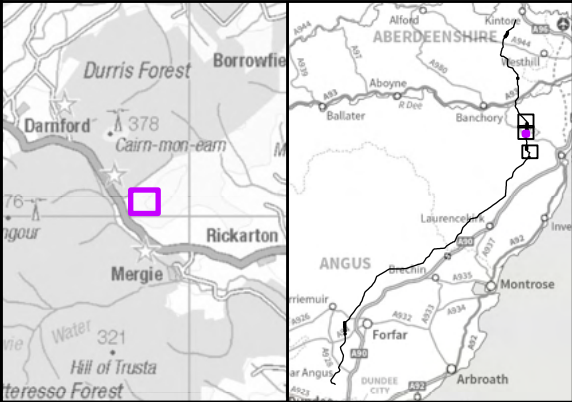

Reproduced by permission of Ordnance Survey on behalf of HMSO.  
Crown copyright and database right 2025 all rights reserved.  
Ordnance Survey Licence number 0100022432.  
**SSEN Transmission take no responsibility for the release or accuracy of latest version Basemaps from Ordnance Survey**

|             |                                         |
|-------------|-----------------------------------------|
| Project No: | LT455                                   |
| Project:    | Kintore to Tealing 400 kV Overhead Line |
| Title:      | Probe Depths                            |
| Drawn by:   | MS                                      |
| Date:       | 15/08/2025                              |
| Drawing:    | 13.8.15                                 |

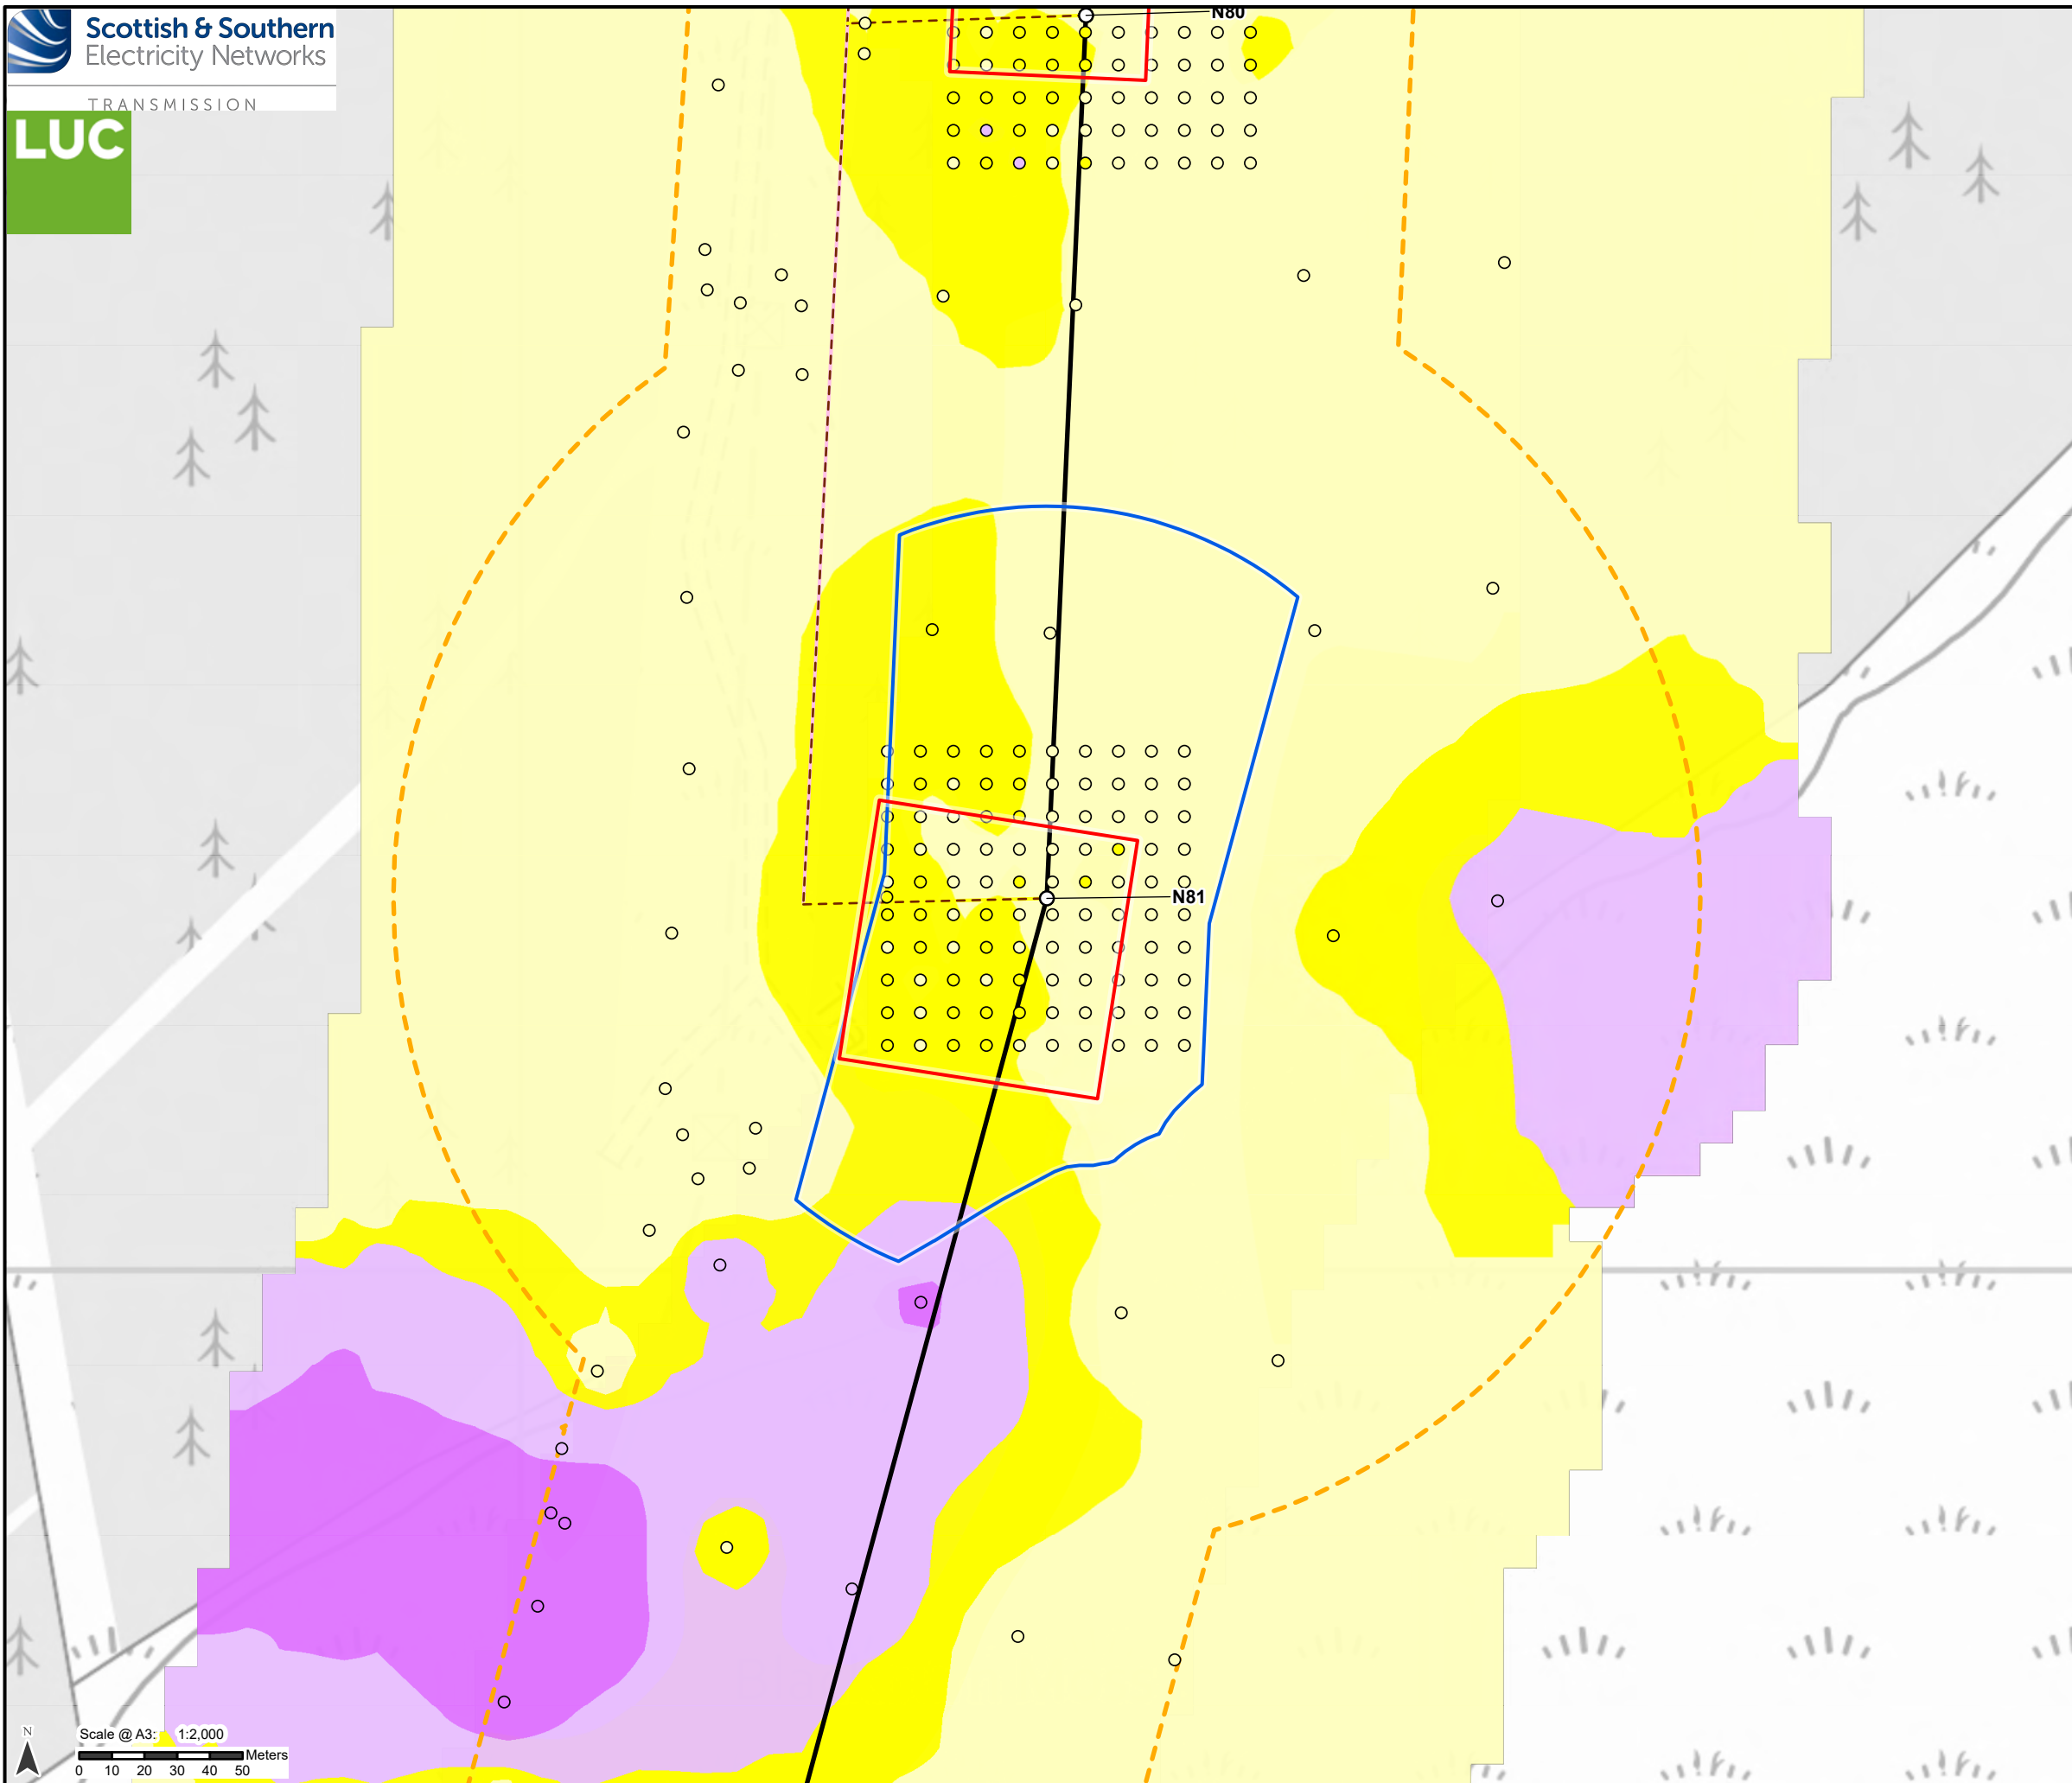

#### Proposed Development

- Tower Location and number
- Proposed Alignment
- Proposed Development Limit of Deviation (LOD)

#### Access

- Proposed new stone permanent
- Proposed new stone temporary

#### Temporary working areas

- Tower working area
- Proposed conductor pulling area (Equipotential Zone (EPZ))

#### Peat

##### Depth

- ≤ 30 (Bog habitats unlikely)
- > 30 - 50 (Bog habitats possible on non peat soils)
- > 50 - 100 (Peat)
- > 100 - 200 (Peat)
- > 200 - 300 (Peat)
- > 300 - 400 (Peat)
- > 400 - 500 (Peat)

##### Interpolated peat depth (cm)


- ≤ 30 (Bog habitats unlikely)
- > 30 - 50 (Bog habitats possible on non peat soils)
- > 50 - 100 (Peat)
- > 100 - 200 (Peat)
- > 200 - 300 (Peat)
- > 300 - 400 (Peat)
- > 400 - 500 (Peat)

Note: Figure set only shows where areas of peat have been sampled.

Tower S4 has been relocated since Phase 2 probing was undertaken, however based on field surveys and available probe data there is not anticipated to be any peat at the new location.

Tower N91 has been relocated since Phase 2 probing was undertaken, however based on field surveys and available probe data there is not anticipated to be any peat at the new location.

For a comprehensive view of the Proposed Development, please refer to Figure 3.1.

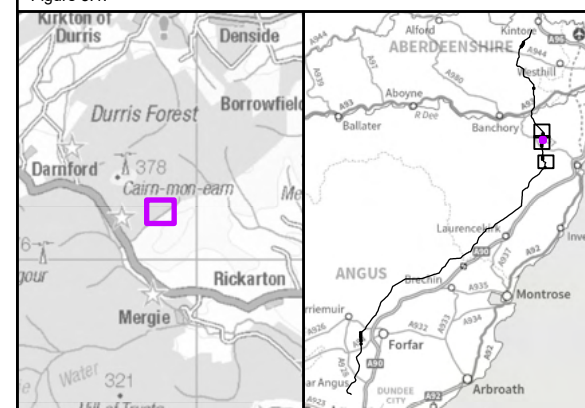

Reproduced by permission of Ordnance Survey on behalf of HMSO.  
Crown copyright and database right 2025 all rights reserved.  
Ordnance Survey Licence number 0100022432.

SSEN Transmission take no responsibility for the release or accuracy of latest version Basemaps from Ordnance Survey

Project No: LT455

Project: Kintore to Tealing 400 kV Overhead Line


Title:

Probe Depths

Drawn by: MS

Date: 15/08/2025

Drawing: 13.8.16

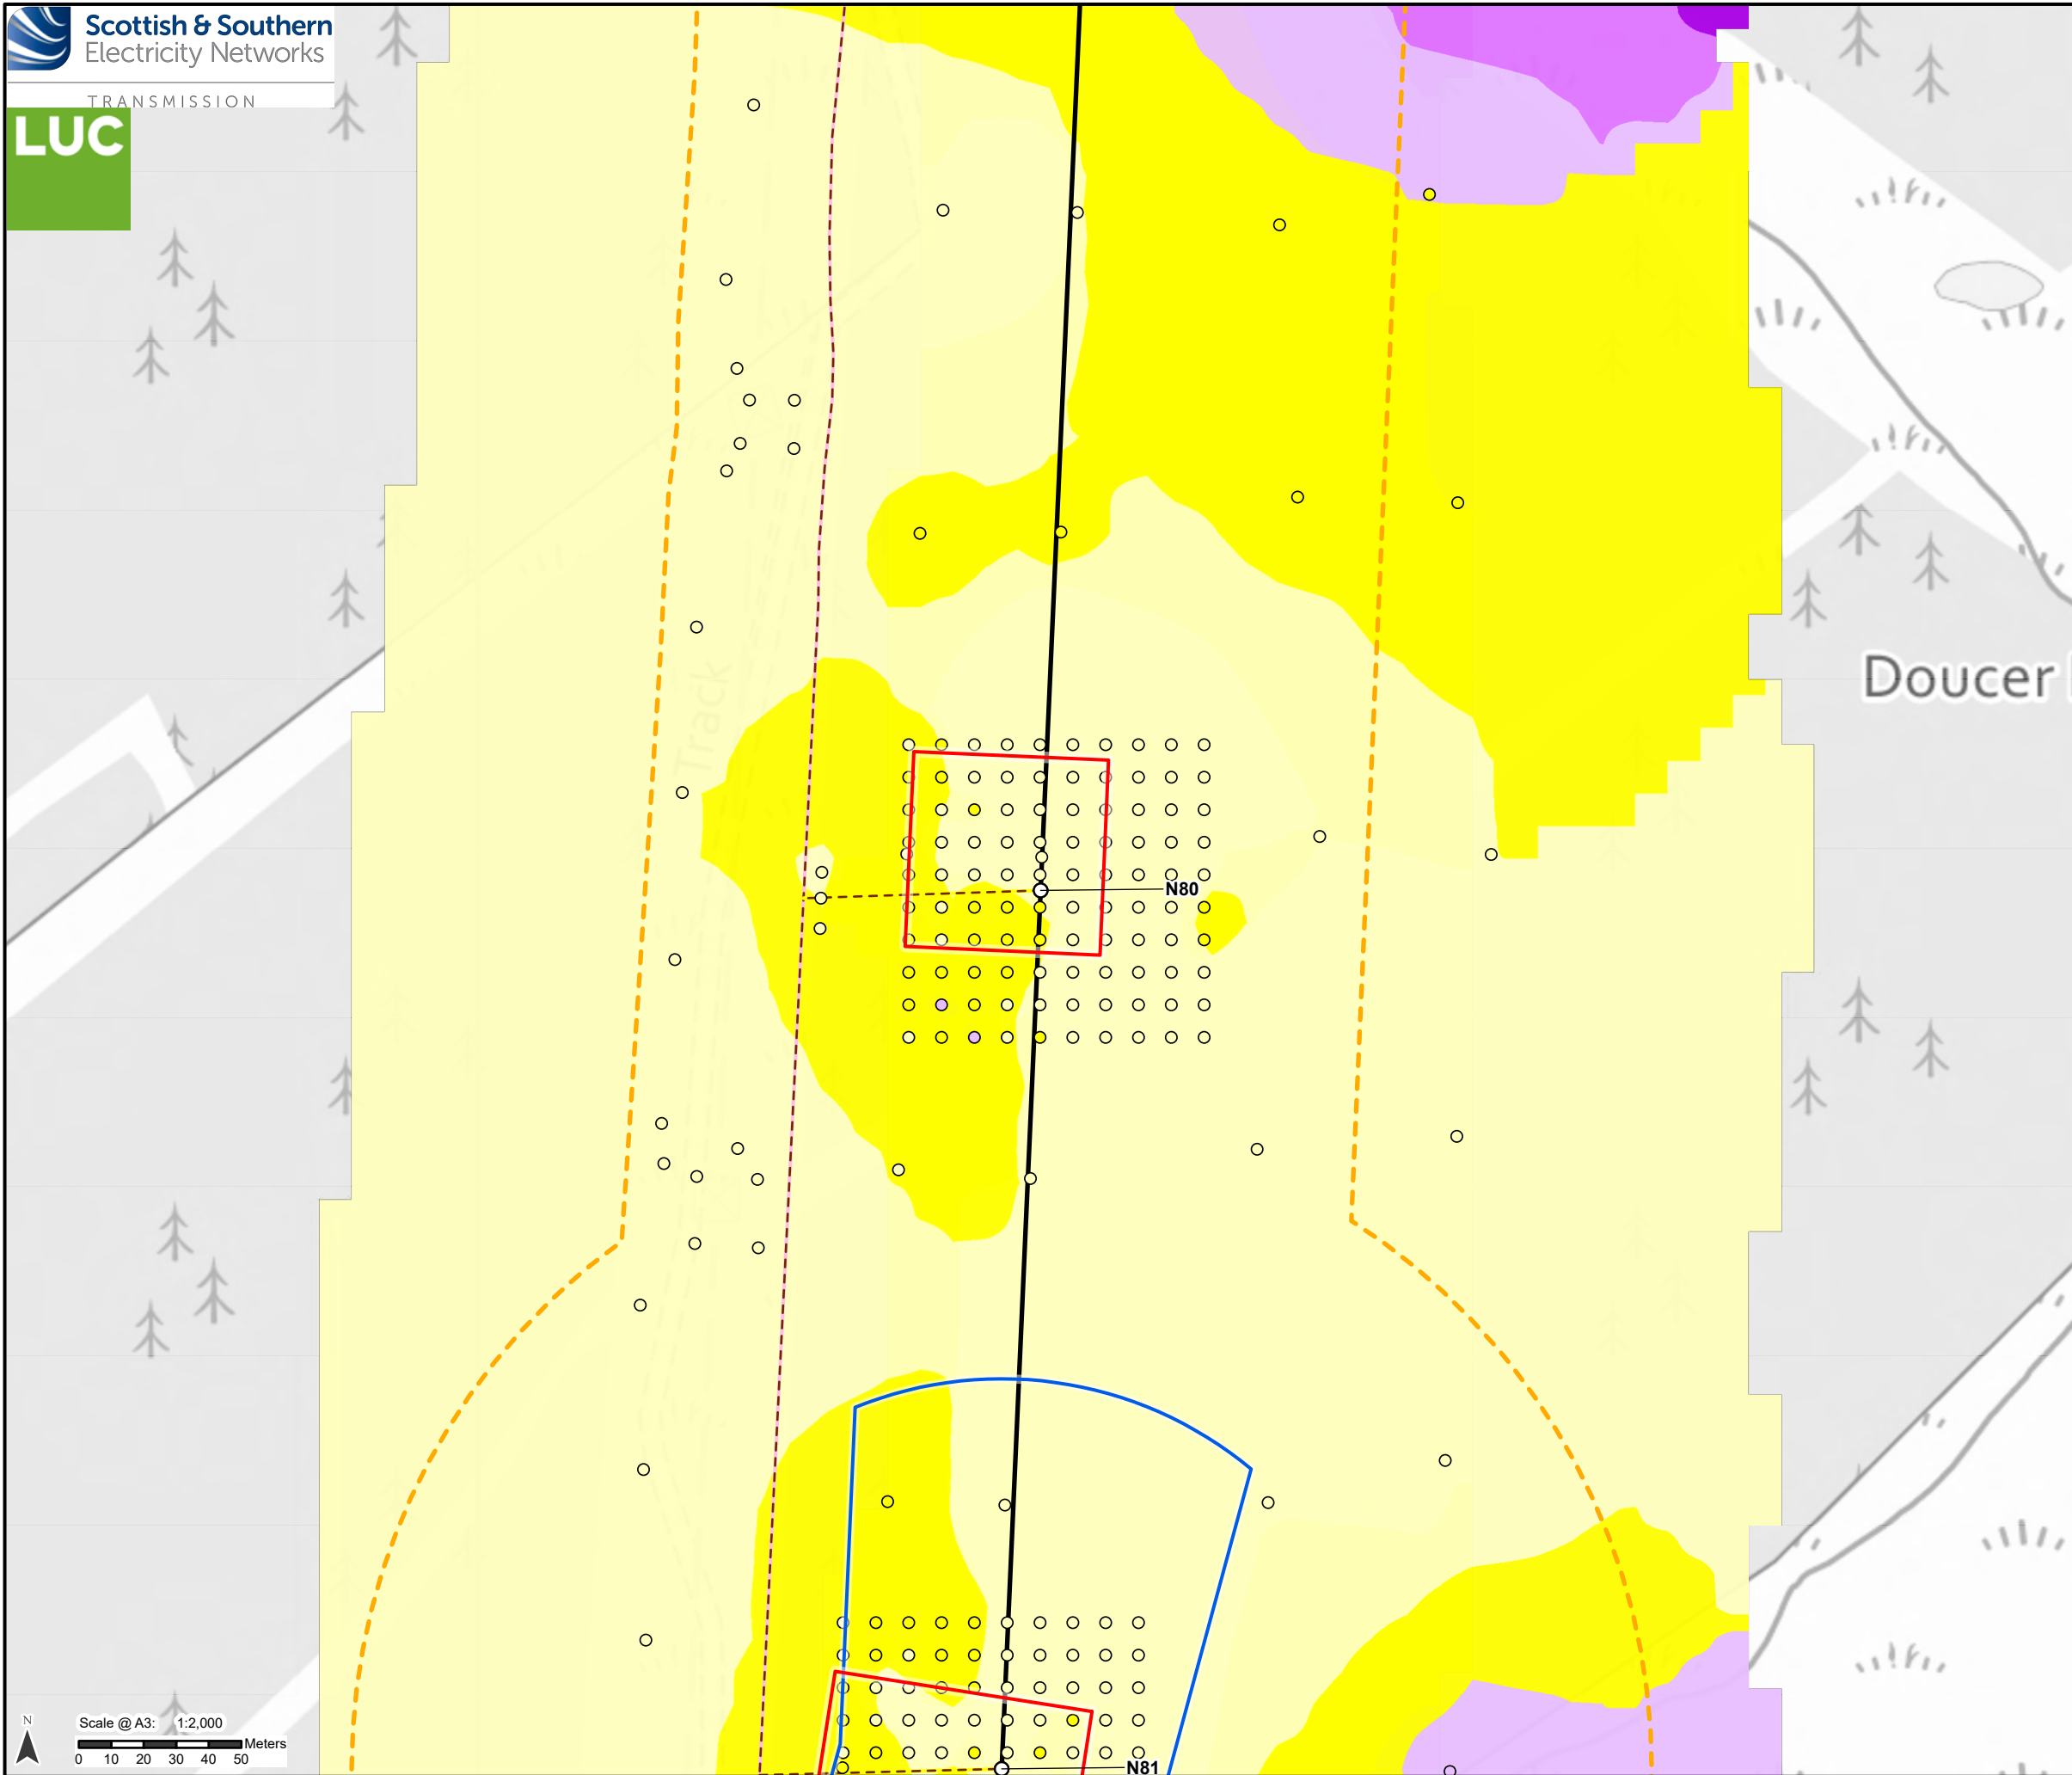


- Proposed Development**
- Tower Location and number
  - Proposed Alignment
  - Proposed Development Limit of Deviation (LOD)
- Access**
- Proposed new stone permanent
  - Proposed new stone temporary
- Temporary working areas**
- Tower working area
  - Proposed conductor pulling area (Equipotential Zone (EPZ))
- Peat**
- Depth**
- <= 30 (Bog habitats unlikely)
  - > 30 - 50 (Bog habitats possible on non peat soils)
  - >50 - 100 (Peat)
  - >100 - 200 (Peat)
  - > 200 - 300 (Peat)
  - > 300 - 400 (Peat)
  - > 400 - 500 (Peat)
- Interpolated peat depth (cm)**
- <= 30 (Bog habitats unlikely)
  - > 30 - 50 (Bog habitats possible on non peat soils)
  - >50 - 100 (Peat)
  - >100 - 200 (Peat)
  - > 200 - 300 (Peat)
  - > 300 - 400 (Peat)
  - > 400 - 500 (Peat)

Note: Figure set only shows where areas of peat have been sampled.

Tower S4 has been relocated since Phase 2 probing was undertaken, however based on field surveys and available probe data there is not anticipated to be any peat at the new location.


Tower N91 has been relocated since Phase 2 probing was undertaken, however based on field surveys and available probe data there is not anticipated to be any peat at the new location.

For a comprehensive view of the Proposed Development, please refer to Figure 3.1.

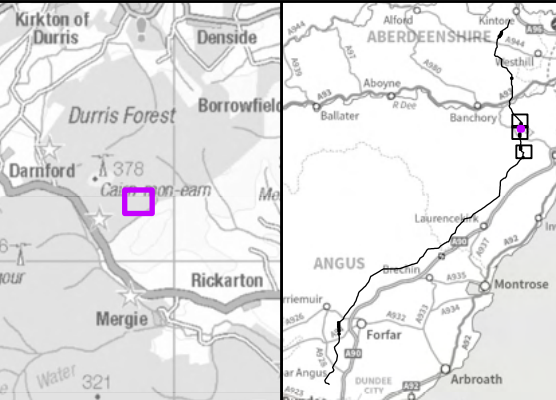

Reproduced by permission of Ordnance Survey on behalf of HMSO.  
Crown copyright and database right 2025 all rights reserved.  
Ordnance Survey Licence number 0100022432.  
SSEN Transmission take no responsibility for the release or accuracy of latest version Basemaps from Ordnance Survey

|             |                                         |
|-------------|-----------------------------------------|
| Project No: | LT455                                   |
| Project:    | Kintore to Tealing 400 kV Overhead Line |
| Title:      | Probe Depths                            |
| Drawn by:   | MS                                      |
| Date:       | 15/08/2025                              |
| Drawing:    | 13.8.17                                 |

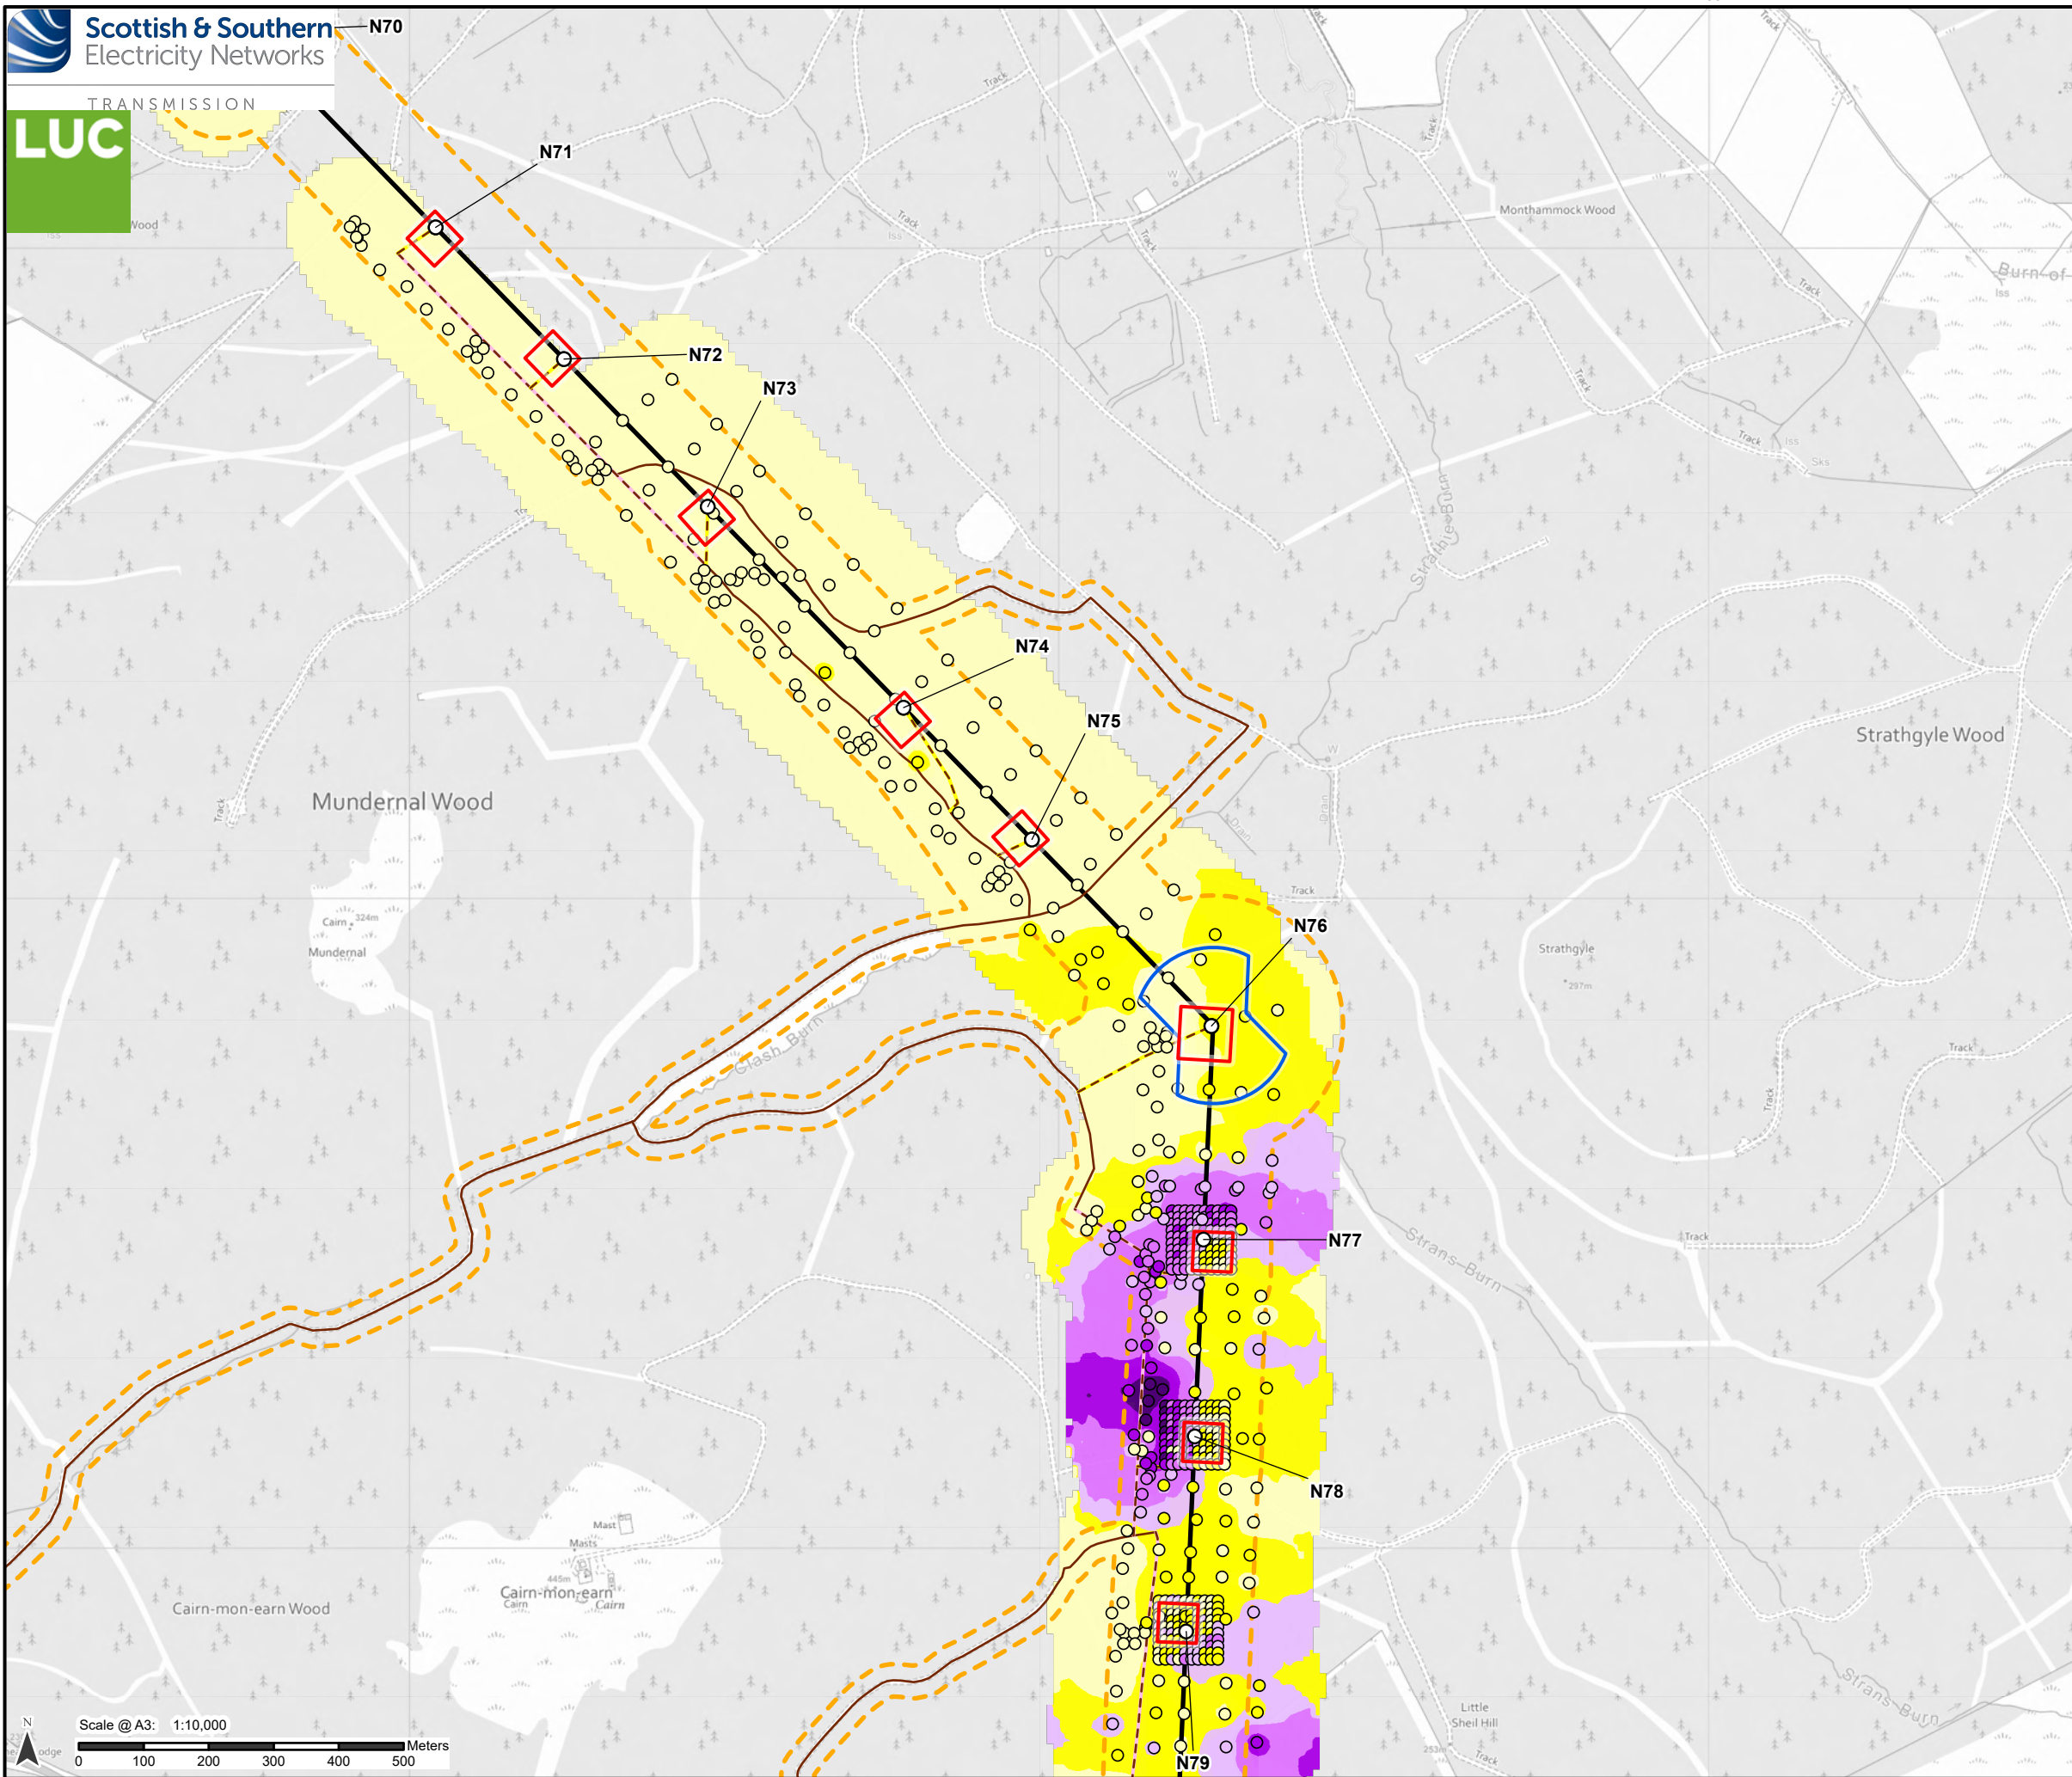

**Proposed Development**

- Tower Location and number
- Proposed Alignment
- Proposed Development Limit of Deviation (LOD)

**Access**

- Existing to be upgraded
- Proposed new stone permanent
- Proposed new stone temporary

**Temporary working areas**

- Tower working area
- Proposed conductor pulling area (Equipotential Zone (EPZ))

**Additional development included in Section 37 application: Kintore - Fetteresso 275 kV/ 400 kV Overhead Line Realignment**

- Existing tower position reconductoring
- Existing overhead line to be retained

**Peat**

**Depth**

- <= 30 (Bog habitats unlikely)
- > 30 - 50 (Bog habitats possible on non peat soils)
- >50 - 100 (Peat)
- >100 - 200 (Peat)
- > 200 - 300 (Peat)
- > 300 - 400 (Peat)
- > 400 - 500 (Peat)

**Interpolated peat depth (cm)**

- <= 30 (Bog habitats unlikely)
- > 30 - 50 (Bog habitats possible on non peat soils)
- >50 - 100 (Peat)
- >100 - 200 (Peat)
- > 200 - 300 (Peat)
- > 300 - 400 (Peat)
- > 400 - 500 (Peat)

Note: Figure set only shows where areas of peat have been sampled.

Tower S4 has been relocated since Phase 2 probing was undertaken, however based on field surveys and available probe data there is not anticipated to be any peat at the new location.

Tower N91 has been relocated since Phase 2 probing was undertaken, however based on field surveys and available probe data there is not anticipated to be any peat at the new location.

For a comprehensive view of the Proposed Development, please refer to Figure 3.1.

Reproduced by permission of Ordnance Survey on behalf of HMSO.  
Crown copyright and database right 2025 all rights reserved.  
Ordnance Survey Licence number 0100022432.  
**SSEN Transmission take no responsibility for the release or accuracy of latest version Basemaps from Ordnance Survey**

Project No: LT455


Project: Kintore to Tealing 400 kV Overhead Line

Title: Probe Depths

Drawn by: MS

Date: 15/08/2025

Drawing: 13.8.18

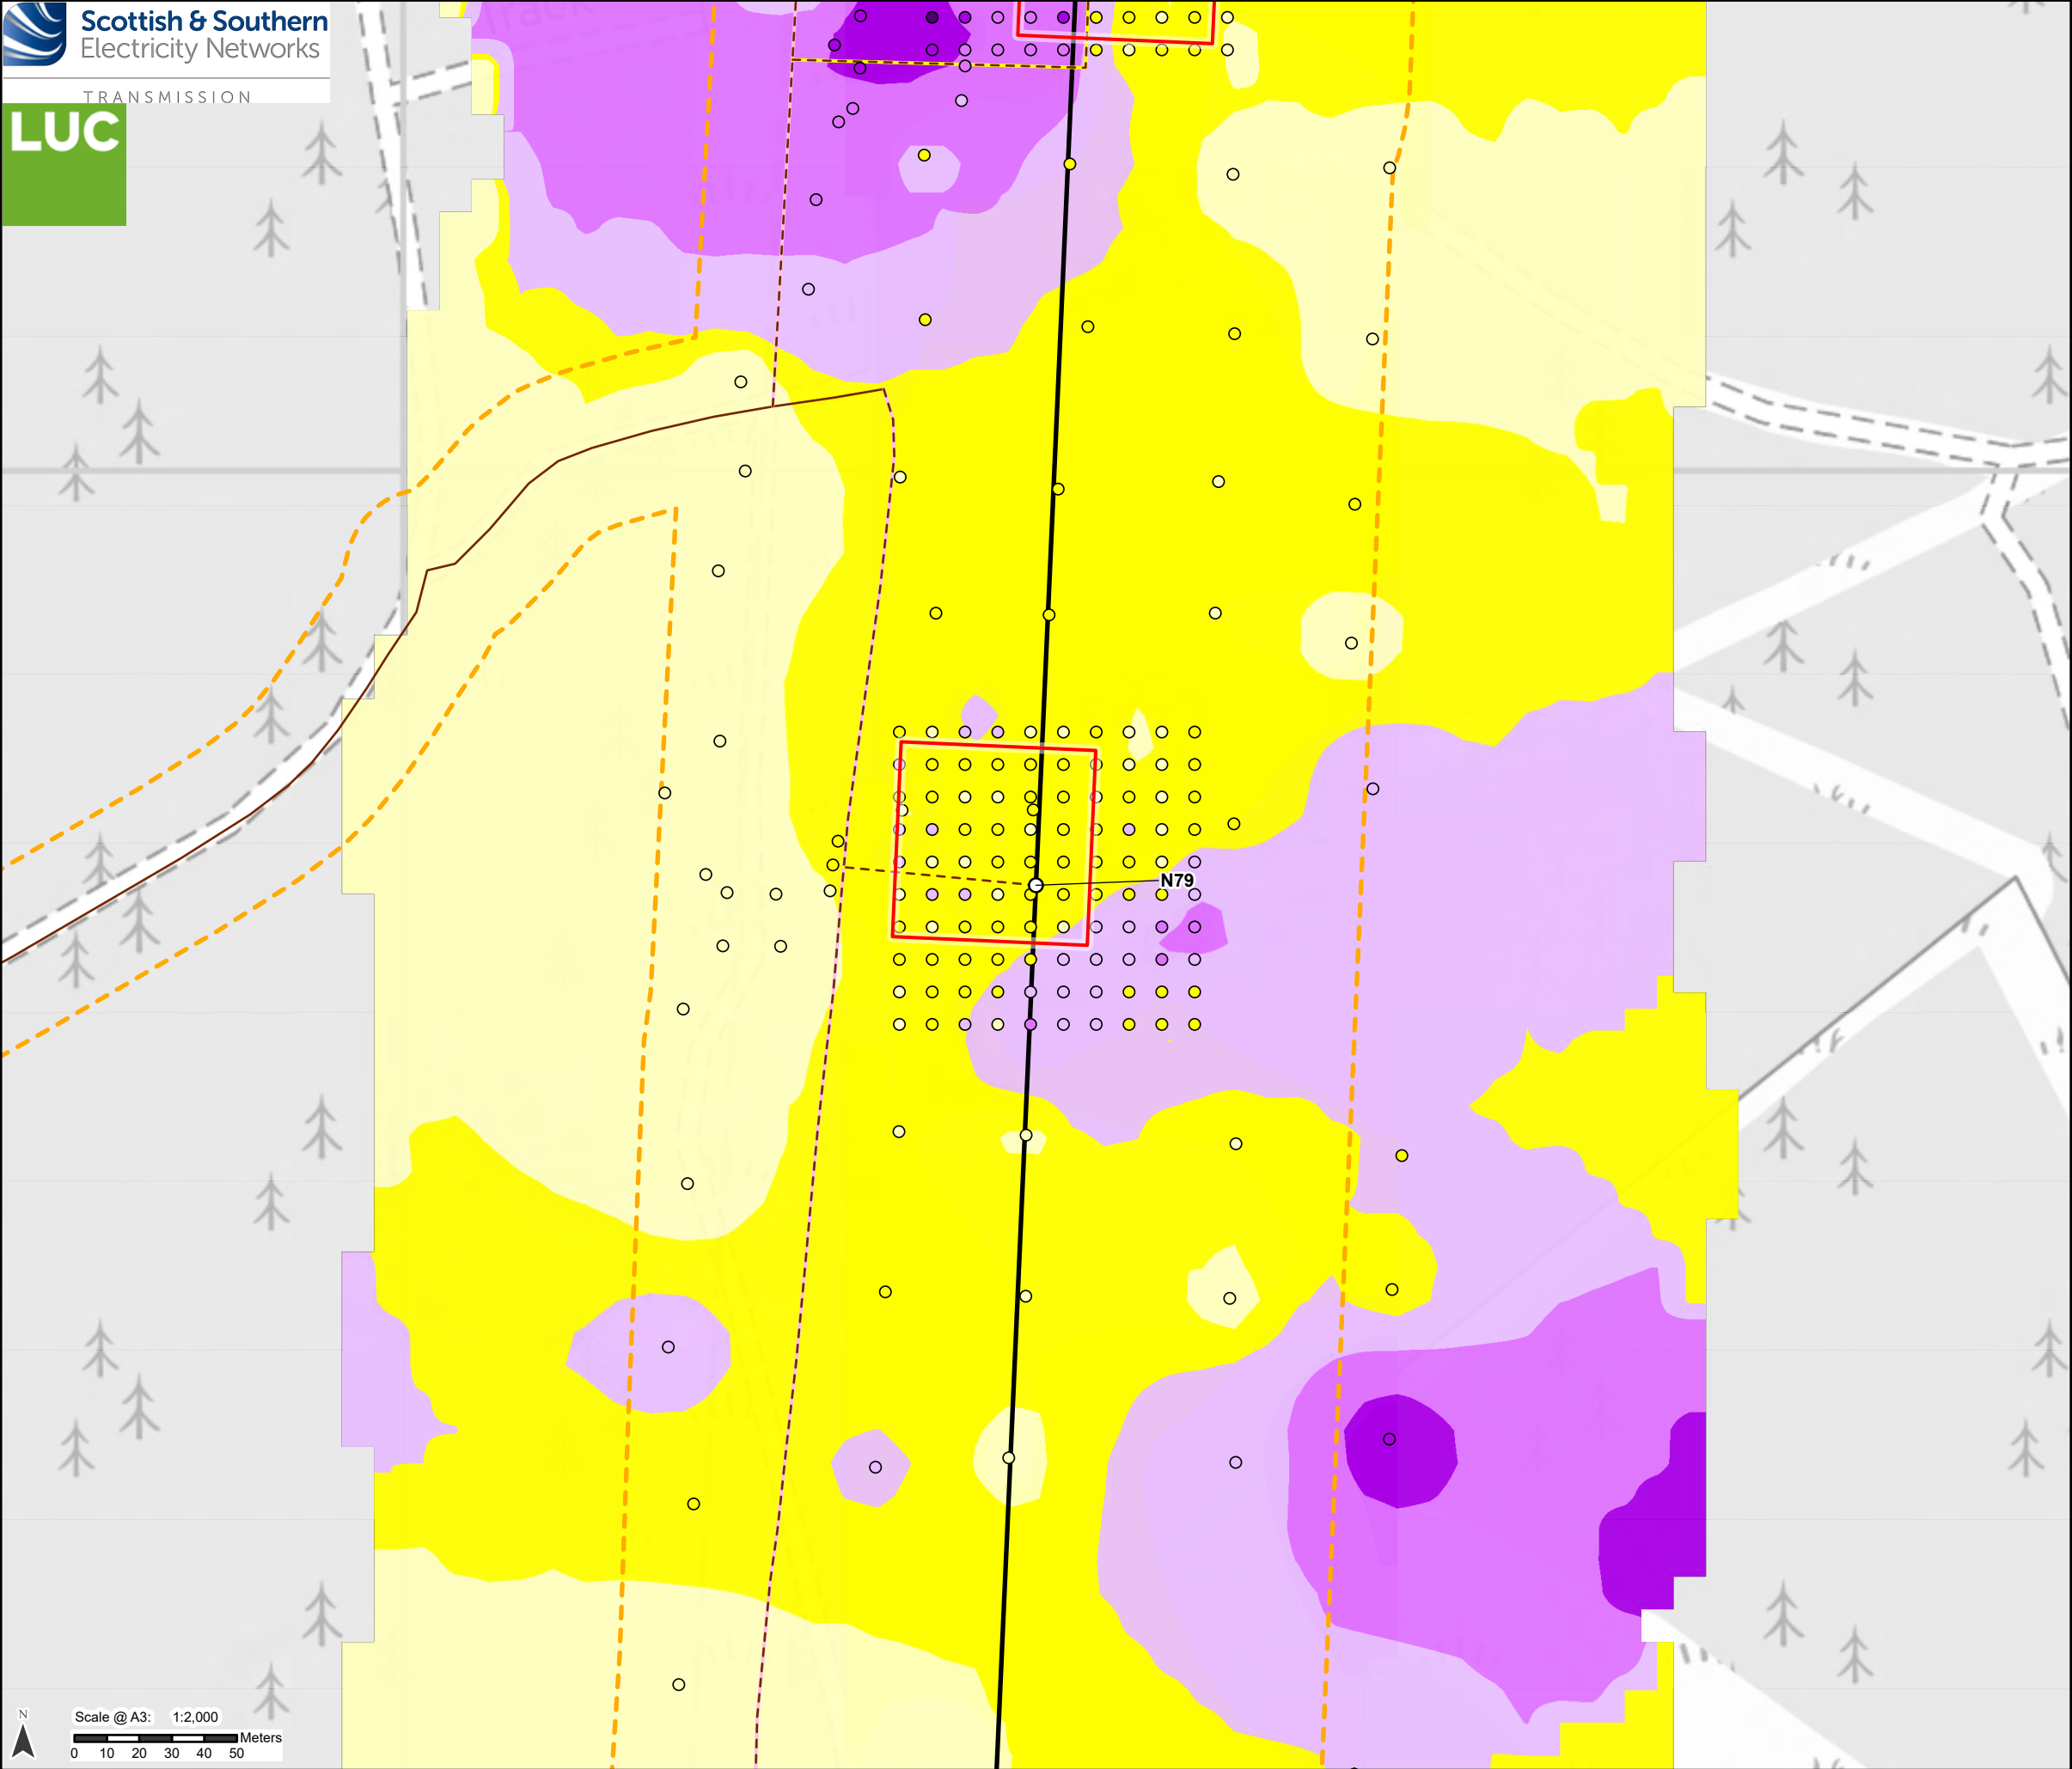


- Proposed Development**
  - Tower Location and number
  - Proposed Alignment
  - Proposed Development Limit of Deviation (LOD)
- Access**
  - Existing to be upgraded
  - Proposed new stone permanent
  - Proposed new stone temporary
- Temporary working areas**
  - Tower working area
- Peat**
- Depth**
  - ≤ 30 (Bog habitats unlikely)
  - > 30 - 50 (Bog habitats possible on non peat soils)
  - >50 - 100 (Peat)
  - >100 - 200 (Peat)
  - > 200 - 300 (Peat)
  - > 300 - 400 (Peat)
  - > 400 - 500 (Peat)
- Interpolated peat depth (cm)**
  - ≤ 30 (Bog habitats unlikely)
  - > 30 - 50 (Bog habitats possible on non peat soils)
  - >50 - 100 (Peat)
  - >100 - 200 (Peat)
  - > 200 - 300 (Peat)
  - > 300 - 400 (Peat)
  - > 400 - 500 (Peat)

Note: Figure set only shows where areas of peat have been sampled.

Tower S4 has been relocated since Phase 2 probing was undertaken, however based on field surveys and available probe data there is not anticipated to be any peat at the new location.


Tower N91 has been relocated since Phase 2 probing was undertaken, however based on field surveys and available probe data there is not anticipated to be any peat at the new location.

For a comprehensive view of the Proposed Development, please refer to Figure 3.1.

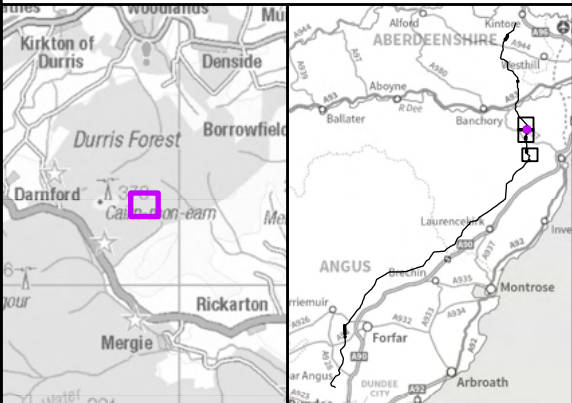

Reproduced by permission of Ordnance Survey on behalf of HMSO.  
Crown copyright and database right 2025 all rights reserved.  
Ordnance Survey Licence number 0100022432.  
**SSEN Transmission take no responsibility for the release or accuracy of latest version Basemaps from Ordnance Survey**

|             |                                         |
|-------------|-----------------------------------------|
| Project No: | LT455                                   |
| Project:    | Kintore to Tealing 400 kV Overhead Line |
| Title:      | Probe Depths                            |
| Drawn by:   | MS                                      |
| Date:       | 15/08/2025                              |
| Drawing:    | 13.8.19                                 |

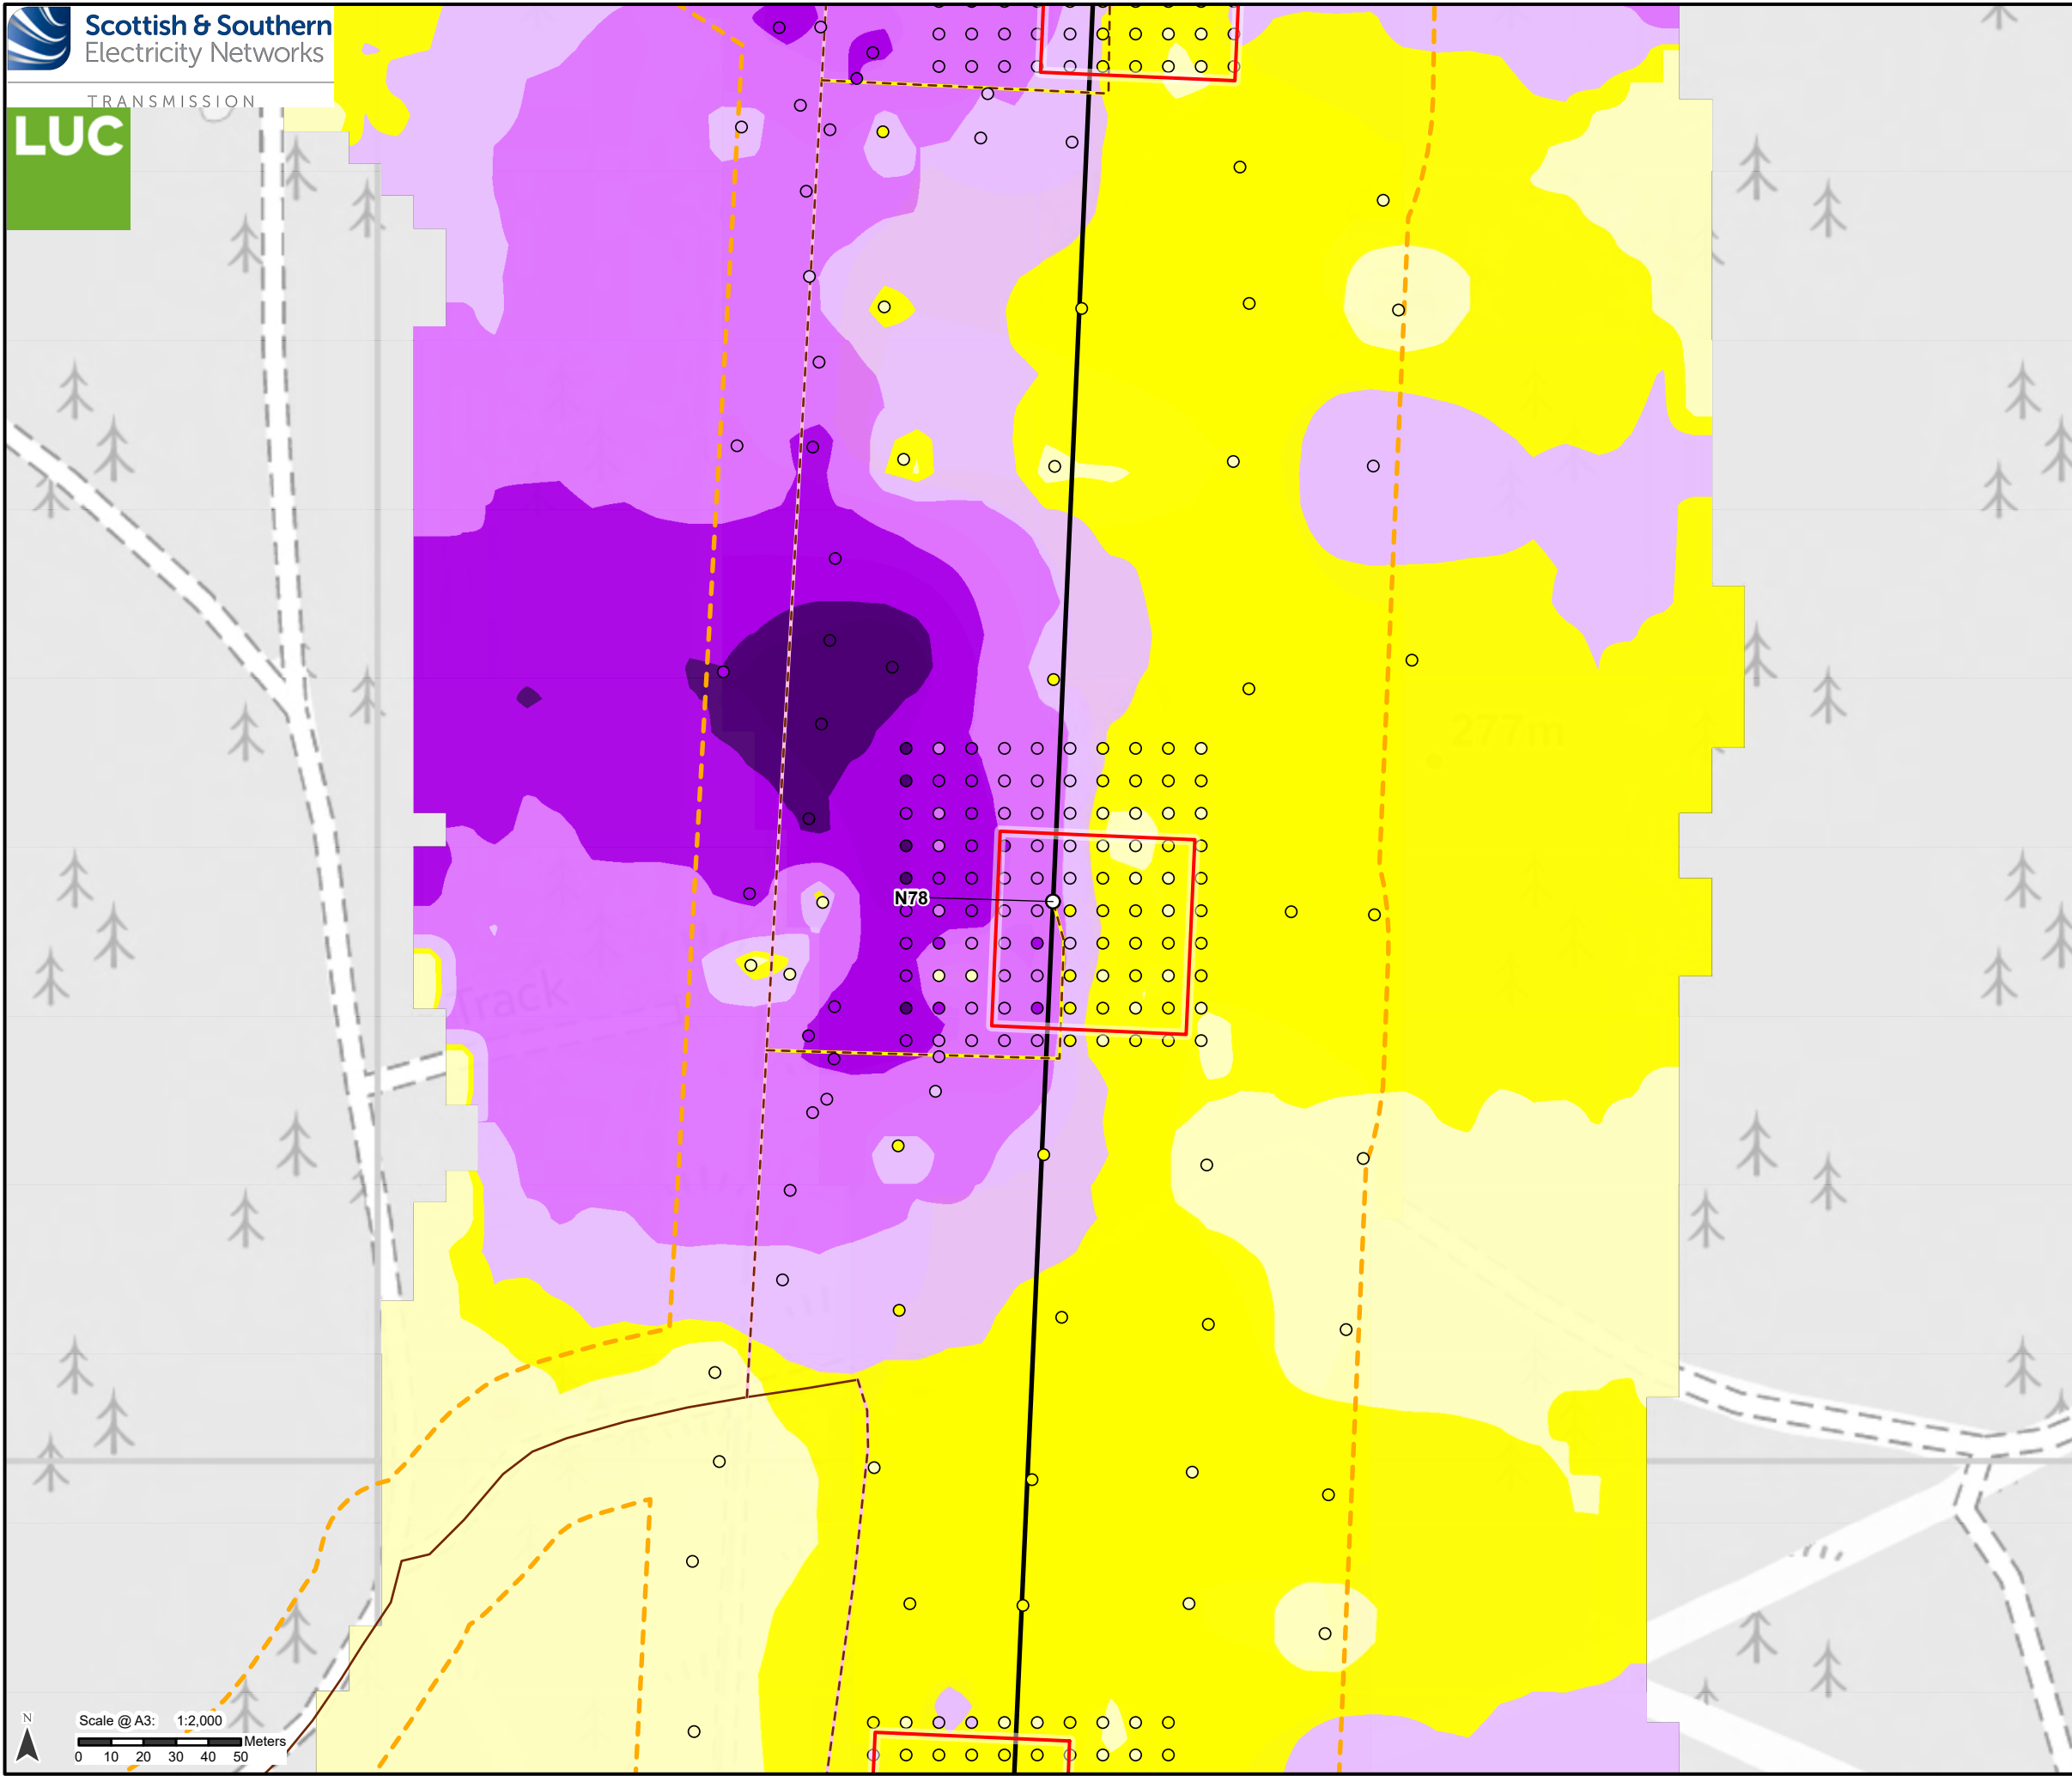

### Proposed Development

-  Tower Location and number  
 Proposed Alignment  
 Proposed Development Limit of Deviation (LOD)

## Access

- Existing to be upgraded  
--- Proposed new stone permanent  
--- Proposed new stone temporary

### Temporary working areas

-  Tower working area

## Peat

## Depth

- ≤ 30 (Bog habitats unlikely)
- > 30 - 50 (Bog habitats possible on non peat soils)
- >50 - 100 (Peat)
- >100 - 200 (Peat)
- > 200 - 300 (Peat)
- > 300 - 400 (Peat)
- > 400 - 500 (Peat)

**Interpolated peat depth (cm)**


-  <= 30 (Bog habitats unlikely)  
 > 30 - 50 (Bog habitats possible on non peat soils)  
 >50 - 100 (Peat)  
 >100 - 200 (Peat)  
 > 200 - 300 (Peat)  
 > 300 - 400 (Peat)  
 > 400 - 500 (Peat)

Note: Figure set only shows where areas of peat have been sampled.

Tower S4 has been relocated since Phase 2 probing was undertaken, however based on field surveys and available probe data there is not anticipated to be any peat at the new location.

Tower N91 has been relocated since Phase 2 probing was undertaken, however based on field surveys and available probe data there is not anticipated to be any peat at the new location.

For a comprehensive view of the Proposed Development, please refer to Figure 3.1.

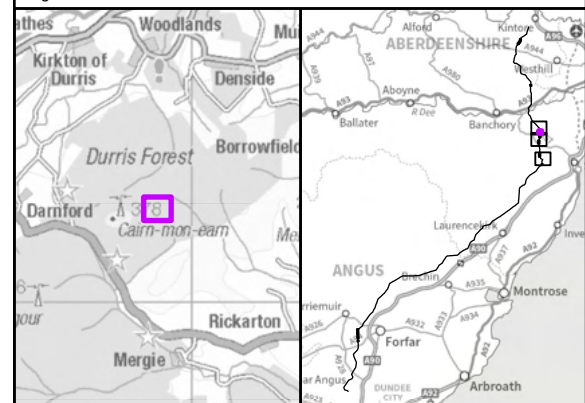

Reproduced by permission of Ordnance Survey on behalf of HMSO.  
Crown copyright and database right 2025 all rights reserved.  
Ordnance Survey Licence number 0100022432

Ordnance Survey Licence number 0100022432.  
**SSEN Transmission take no responsibility for the release or accuracy of latest version Basemaps from Ordnance Survey**

Project No: LT455

Project: Kintore to Tealing 400 kV Overhead Line

Title:

## Probe Depths

Drawn by: MS

Date: 15/08/2025

Drawing: 13.8.20