


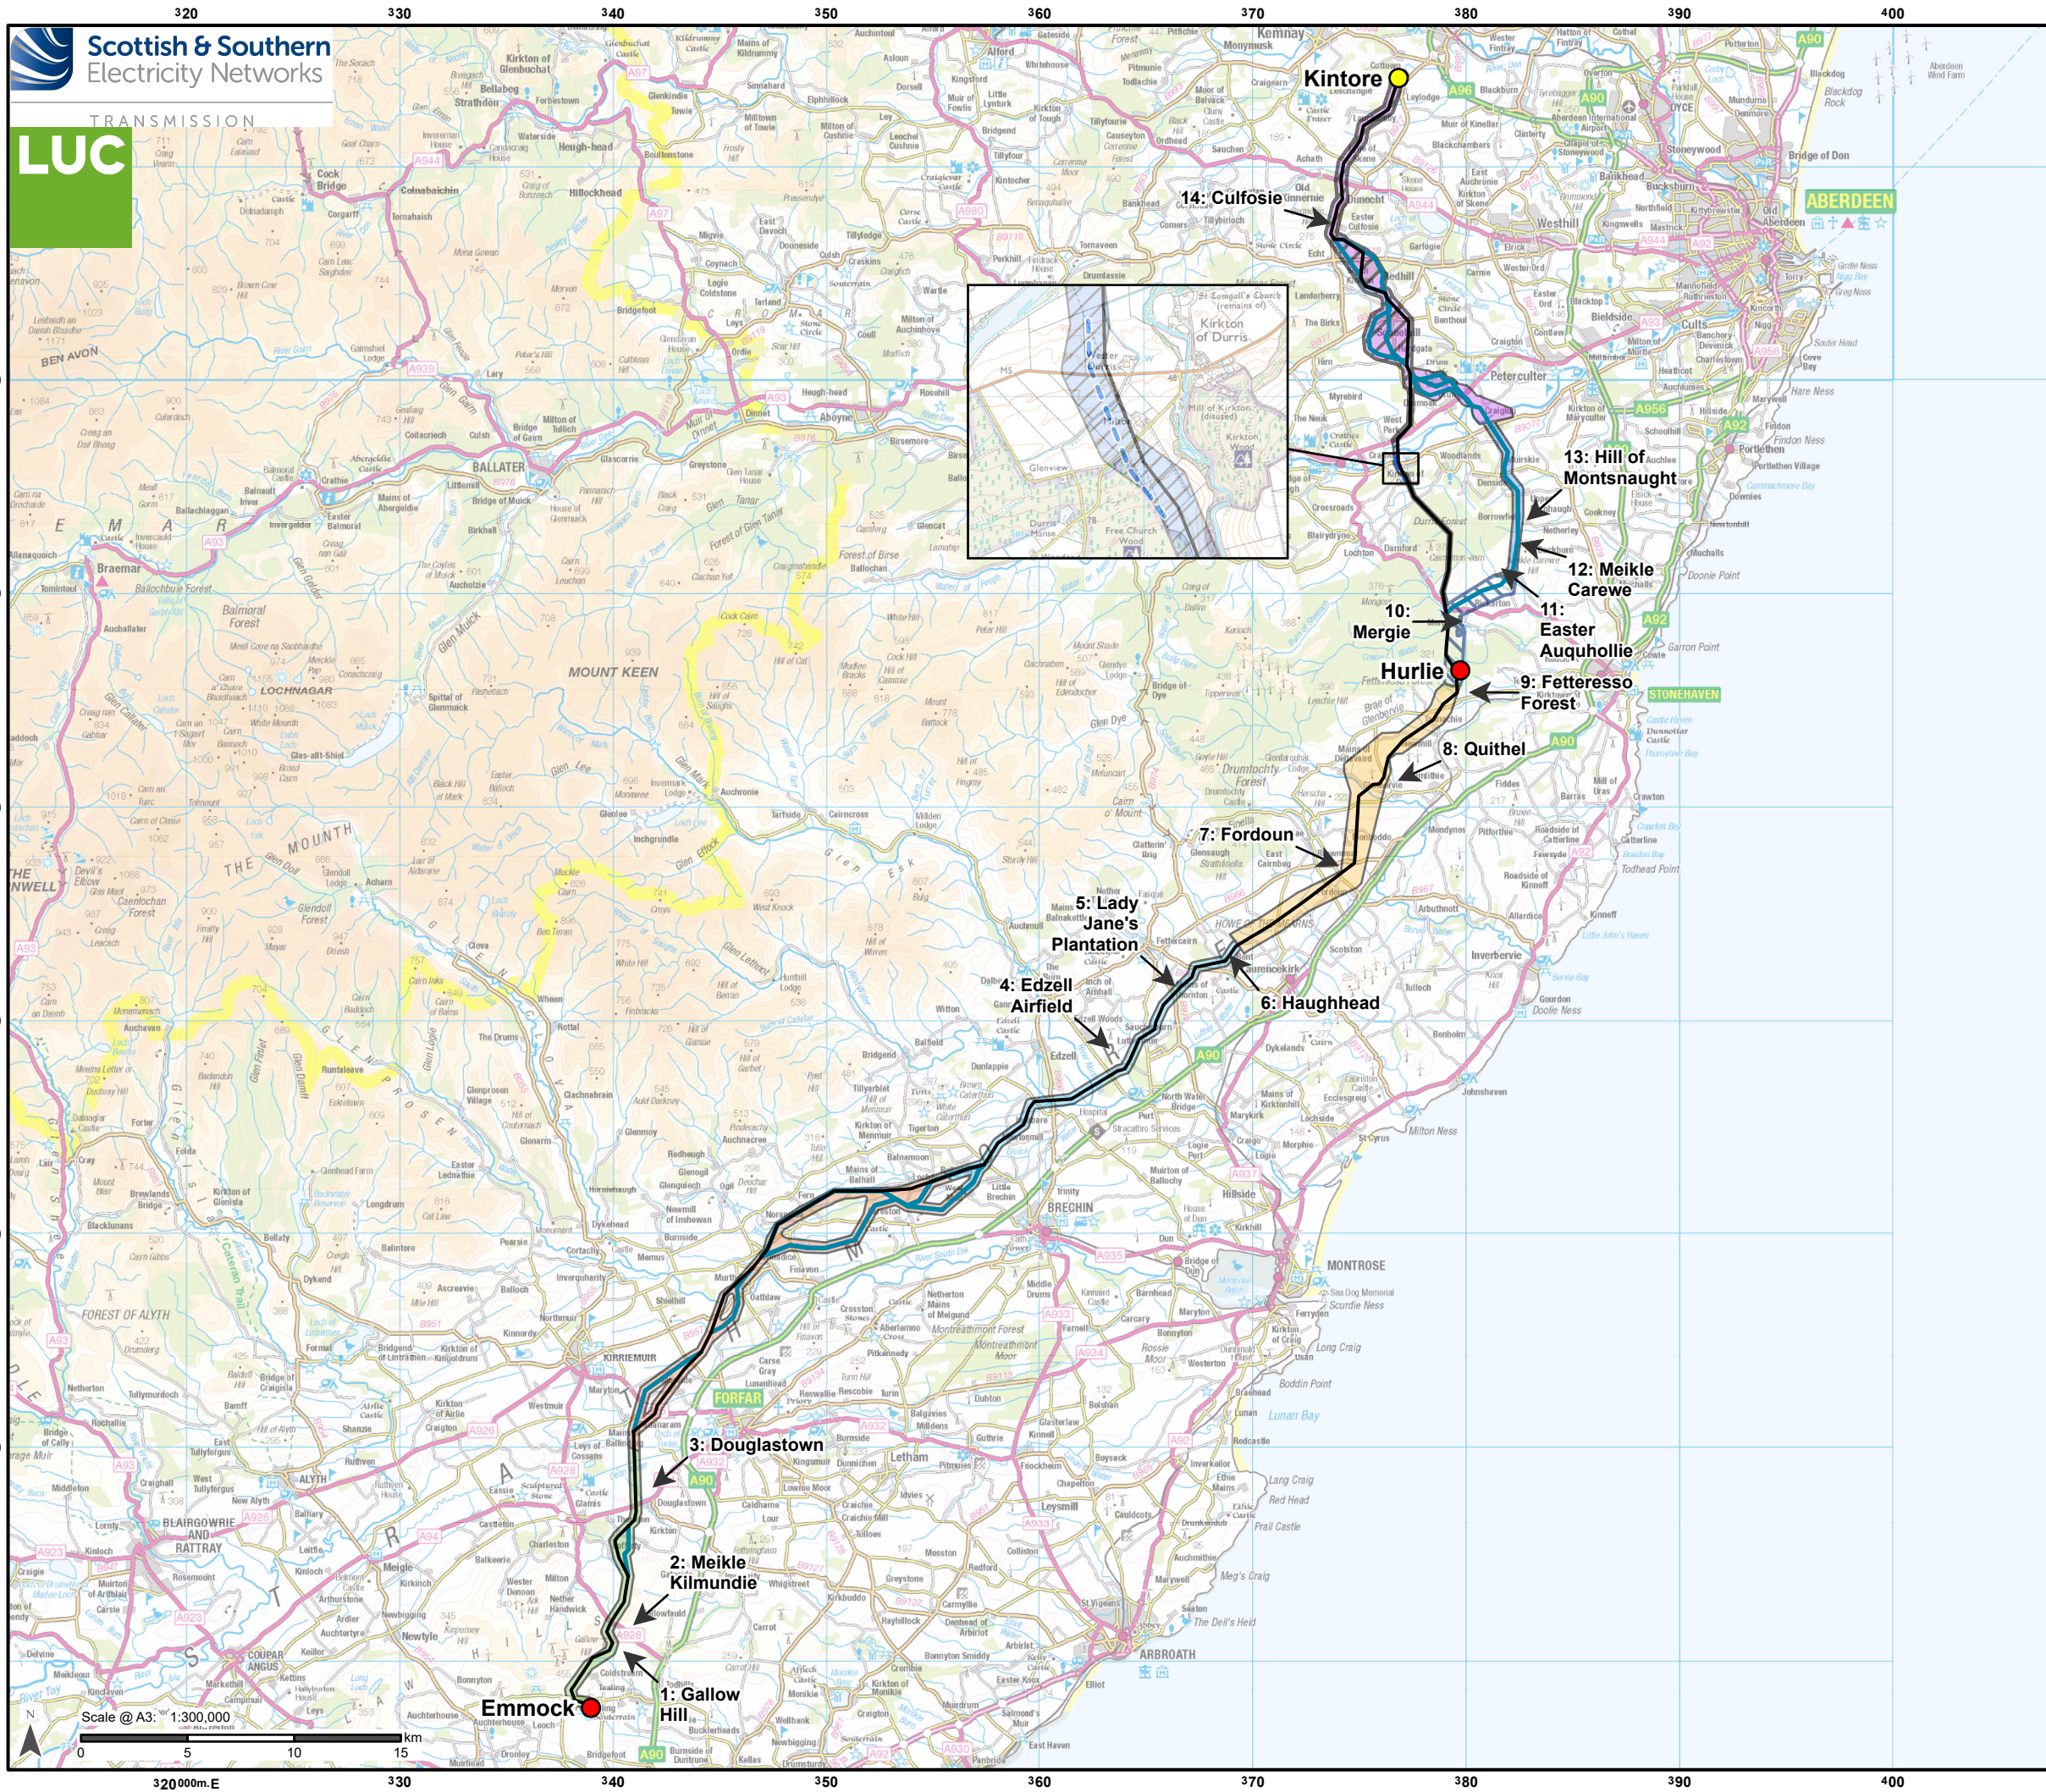

- Alignment**
- Potential Alignment
 - Alternative Alignment
 - Realignment of existing OHL
 - Indicative Design Development Location*

- Substations**
- Existing Kintore Substation
 - Proposed substation

Refined Route

- A1
- B1.1
- C1
- E1
- F2


Proposed Route

- D4
- E2
- F1.3

Additional options (identified following March 2024 consultation)

- E4
- F3

*Please refer to EIAR Volume 2 Chapter 4 for further detail

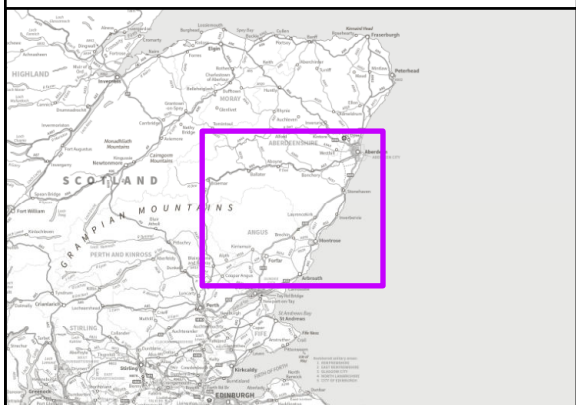

Reproduced by permission of Ordnance Survey on behalf of HMSO.
Crown copyright and database right 2025 all rights reserved.
Ordnance Survey Licence number 0100022432.
SSEN Transmission take no responsibility for the release or accuracy of latest version Basemaps from Ordnance Survey

Project No: LT455
Project: Kintore to Tealing 400 kV Overhead Line

Title:
Design Development Locations

Drawn by: JN Date: 15/08/2025
Drawing: 4.4.8