


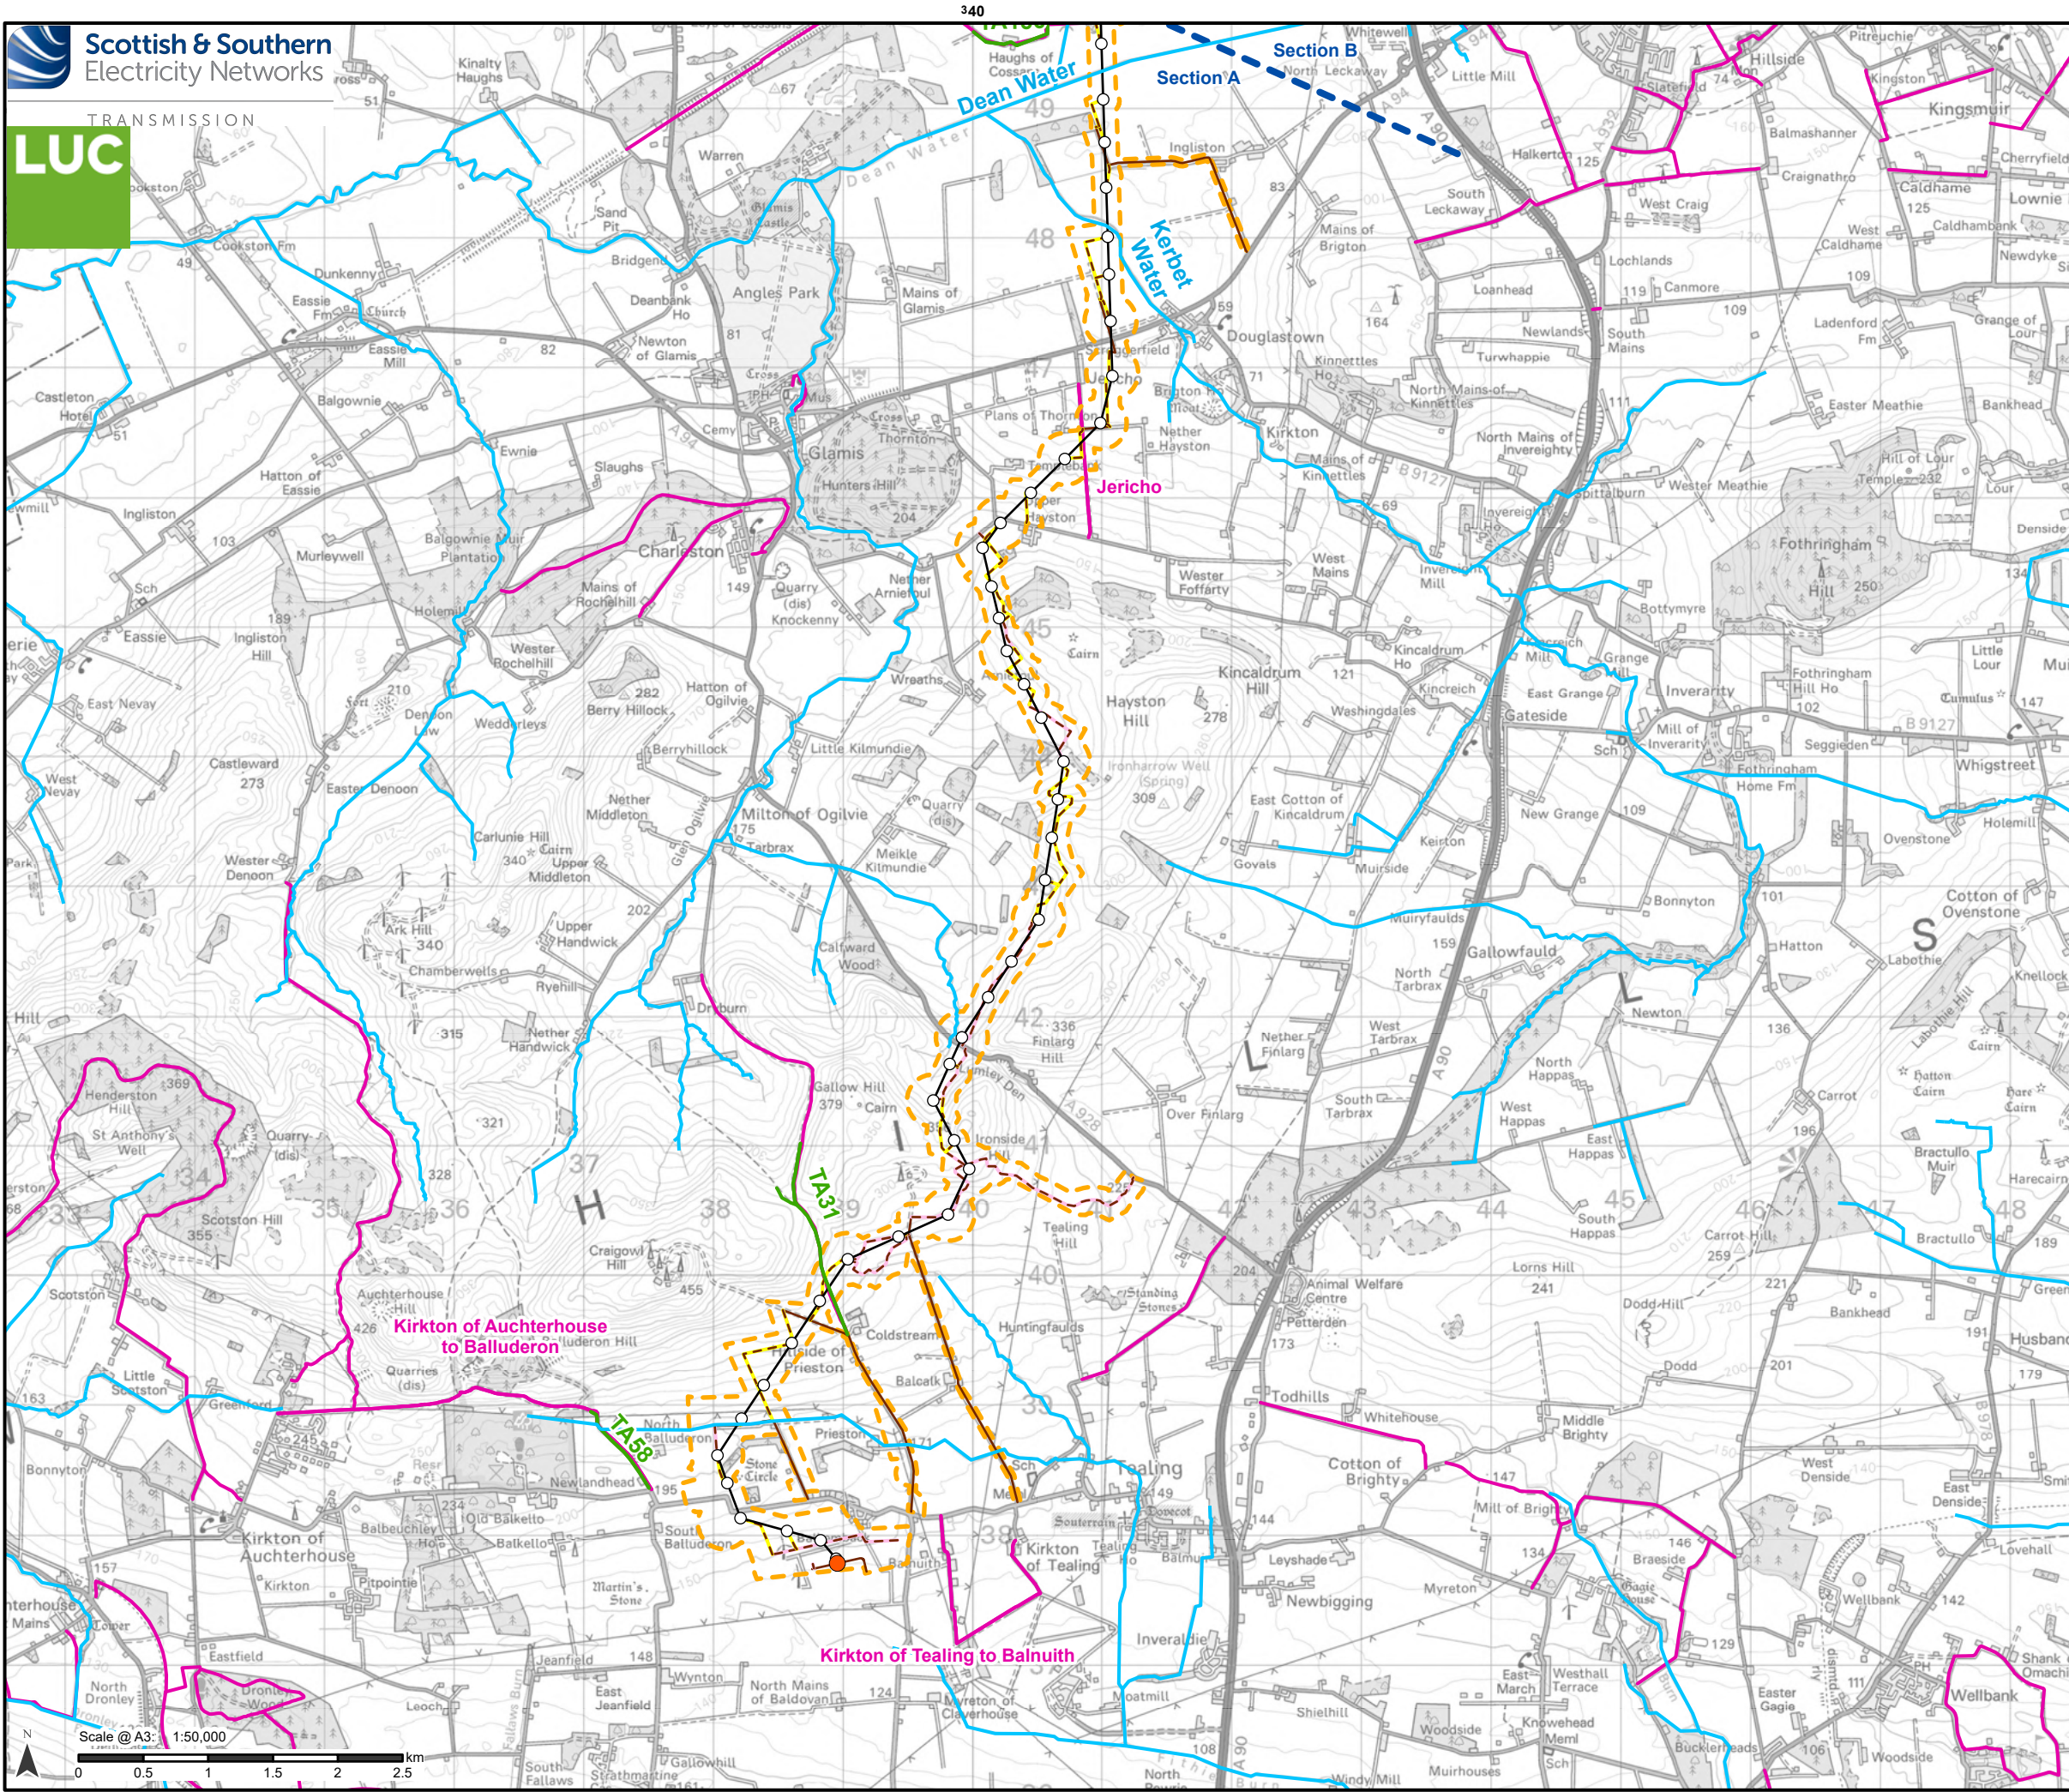

Proposed Development

- Tower Location
- Proposed Alignment
- Proposed Development Limit of Deviation (LOD)
- Section boundary

Access

- Existing to be upgraded
- Proposed new stone permanent
- Proposed new stone temporary

Intra (Associated) Developments

- Proposed Emmock Substation

Recreational routes

- Core path
- Recorded Rights of Way

Other

- Watercourse

Notes:

For a comprehensive view of the Proposed Development, please refer to Figure 3.1.

© NatureScot 2025. © Sustrans 2025. © Scotsway 2025.

Reproduced by permission of Ordnance Survey on behalf of HMSO.
Crown copyright and database right 2025 all rights reserved.
Ordnance Survey Licence number 0100022432.
SSEN Transmission take no responsibility for the release or accuracy of latest version Basemaps from Ordnance Survey

Project No: LT455


Project: Kintore to Tealing 400 kV Overhead Line

Title: Recreational Assets

Drawn by: MS

Date: 20/08/2025

Drawing: 7.2.1

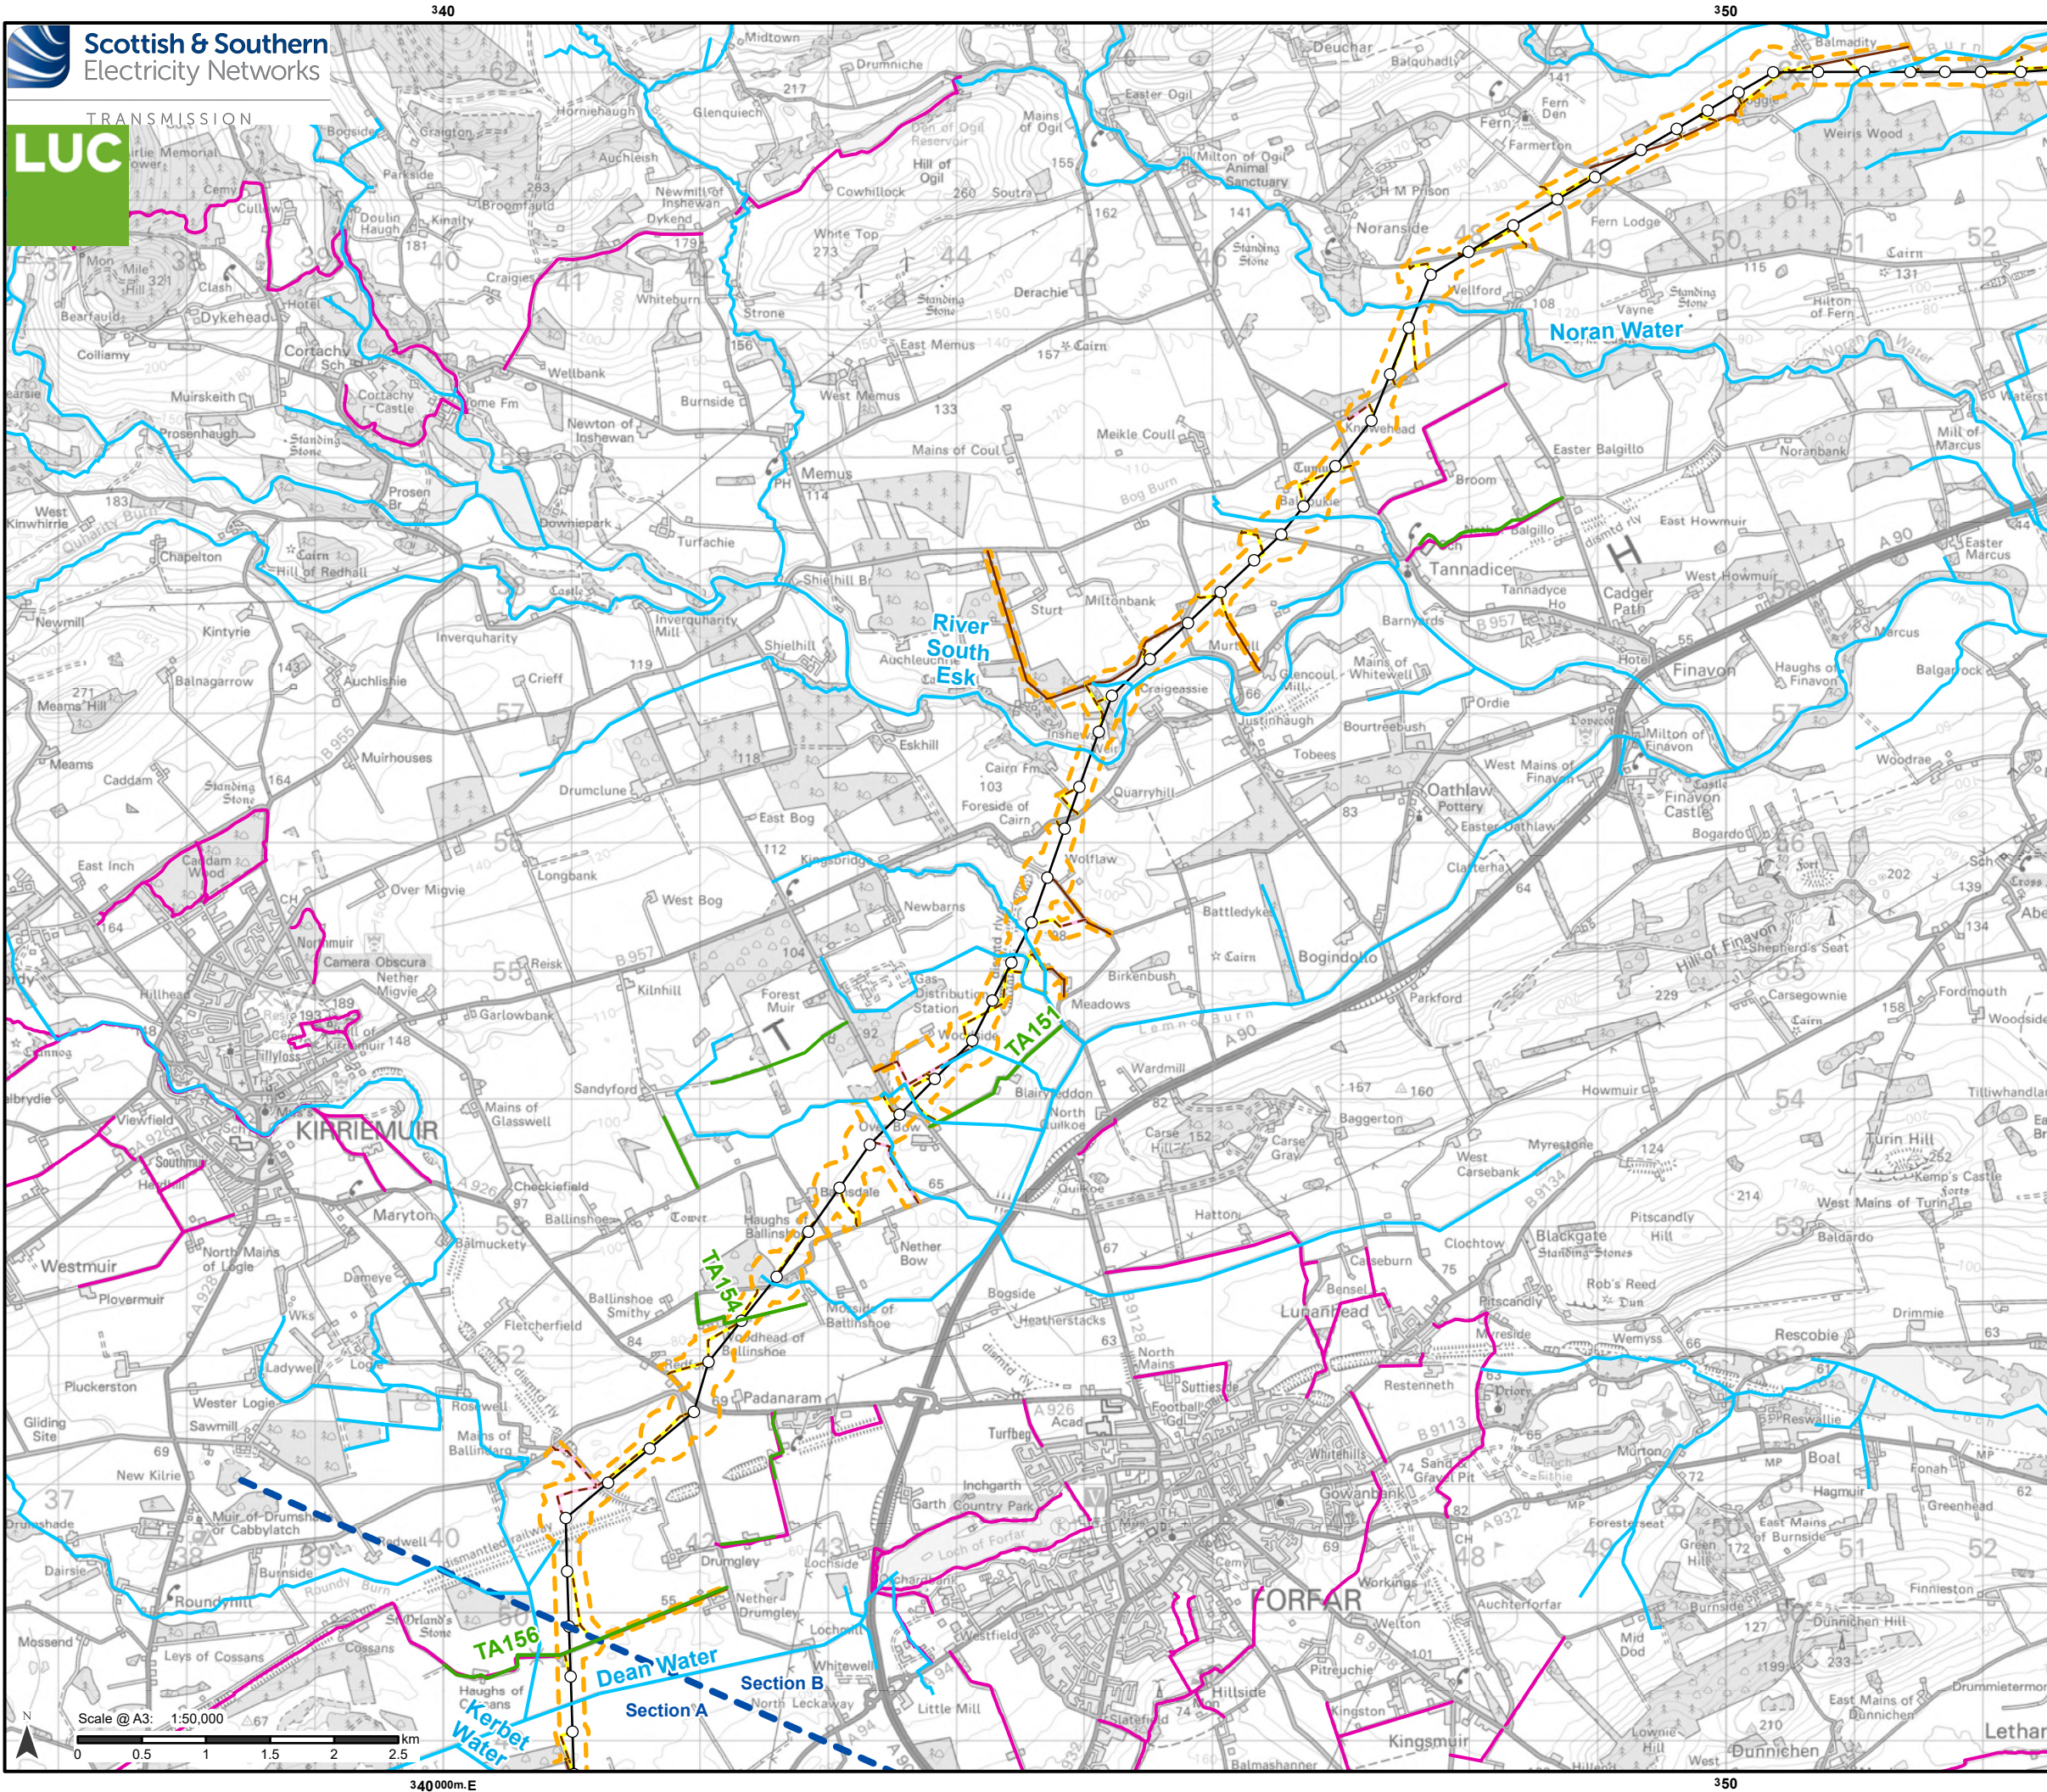

Proposed Development

- Tower Location
- Proposed Alignment
- Proposed Development Limit of Deviation (LOD)
- Section boundary

Access

- Existing to be upgraded
- Proposed new stone permanent
- Proposed new stone temporary

Recreational routes

- Core path
- Recorded Rights of Way

Other

- Watercourse

Notes:

For a comprehensive view of the Proposed Development, please refer to Figure 3.1.

© NatureScot 2025. © Sustrans 2025. © Scotsway 2025.

Reproduced by permission of Ordnance Survey on behalf of HMSO.
Crown copyright and database right 2025 all rights reserved.
Ordnance Survey Licence number 0100022432.
SSEN Transmission take no responsibility for the release or accuracy of latest version Basemaps from Ordnance Survey


Project No: LT455

Project: Kintore to Tealing 400 kV Overhead Line

Title: Recreational Assets

Drawn by: MS Date: 20/08/2025

Drawing: 7.2.2

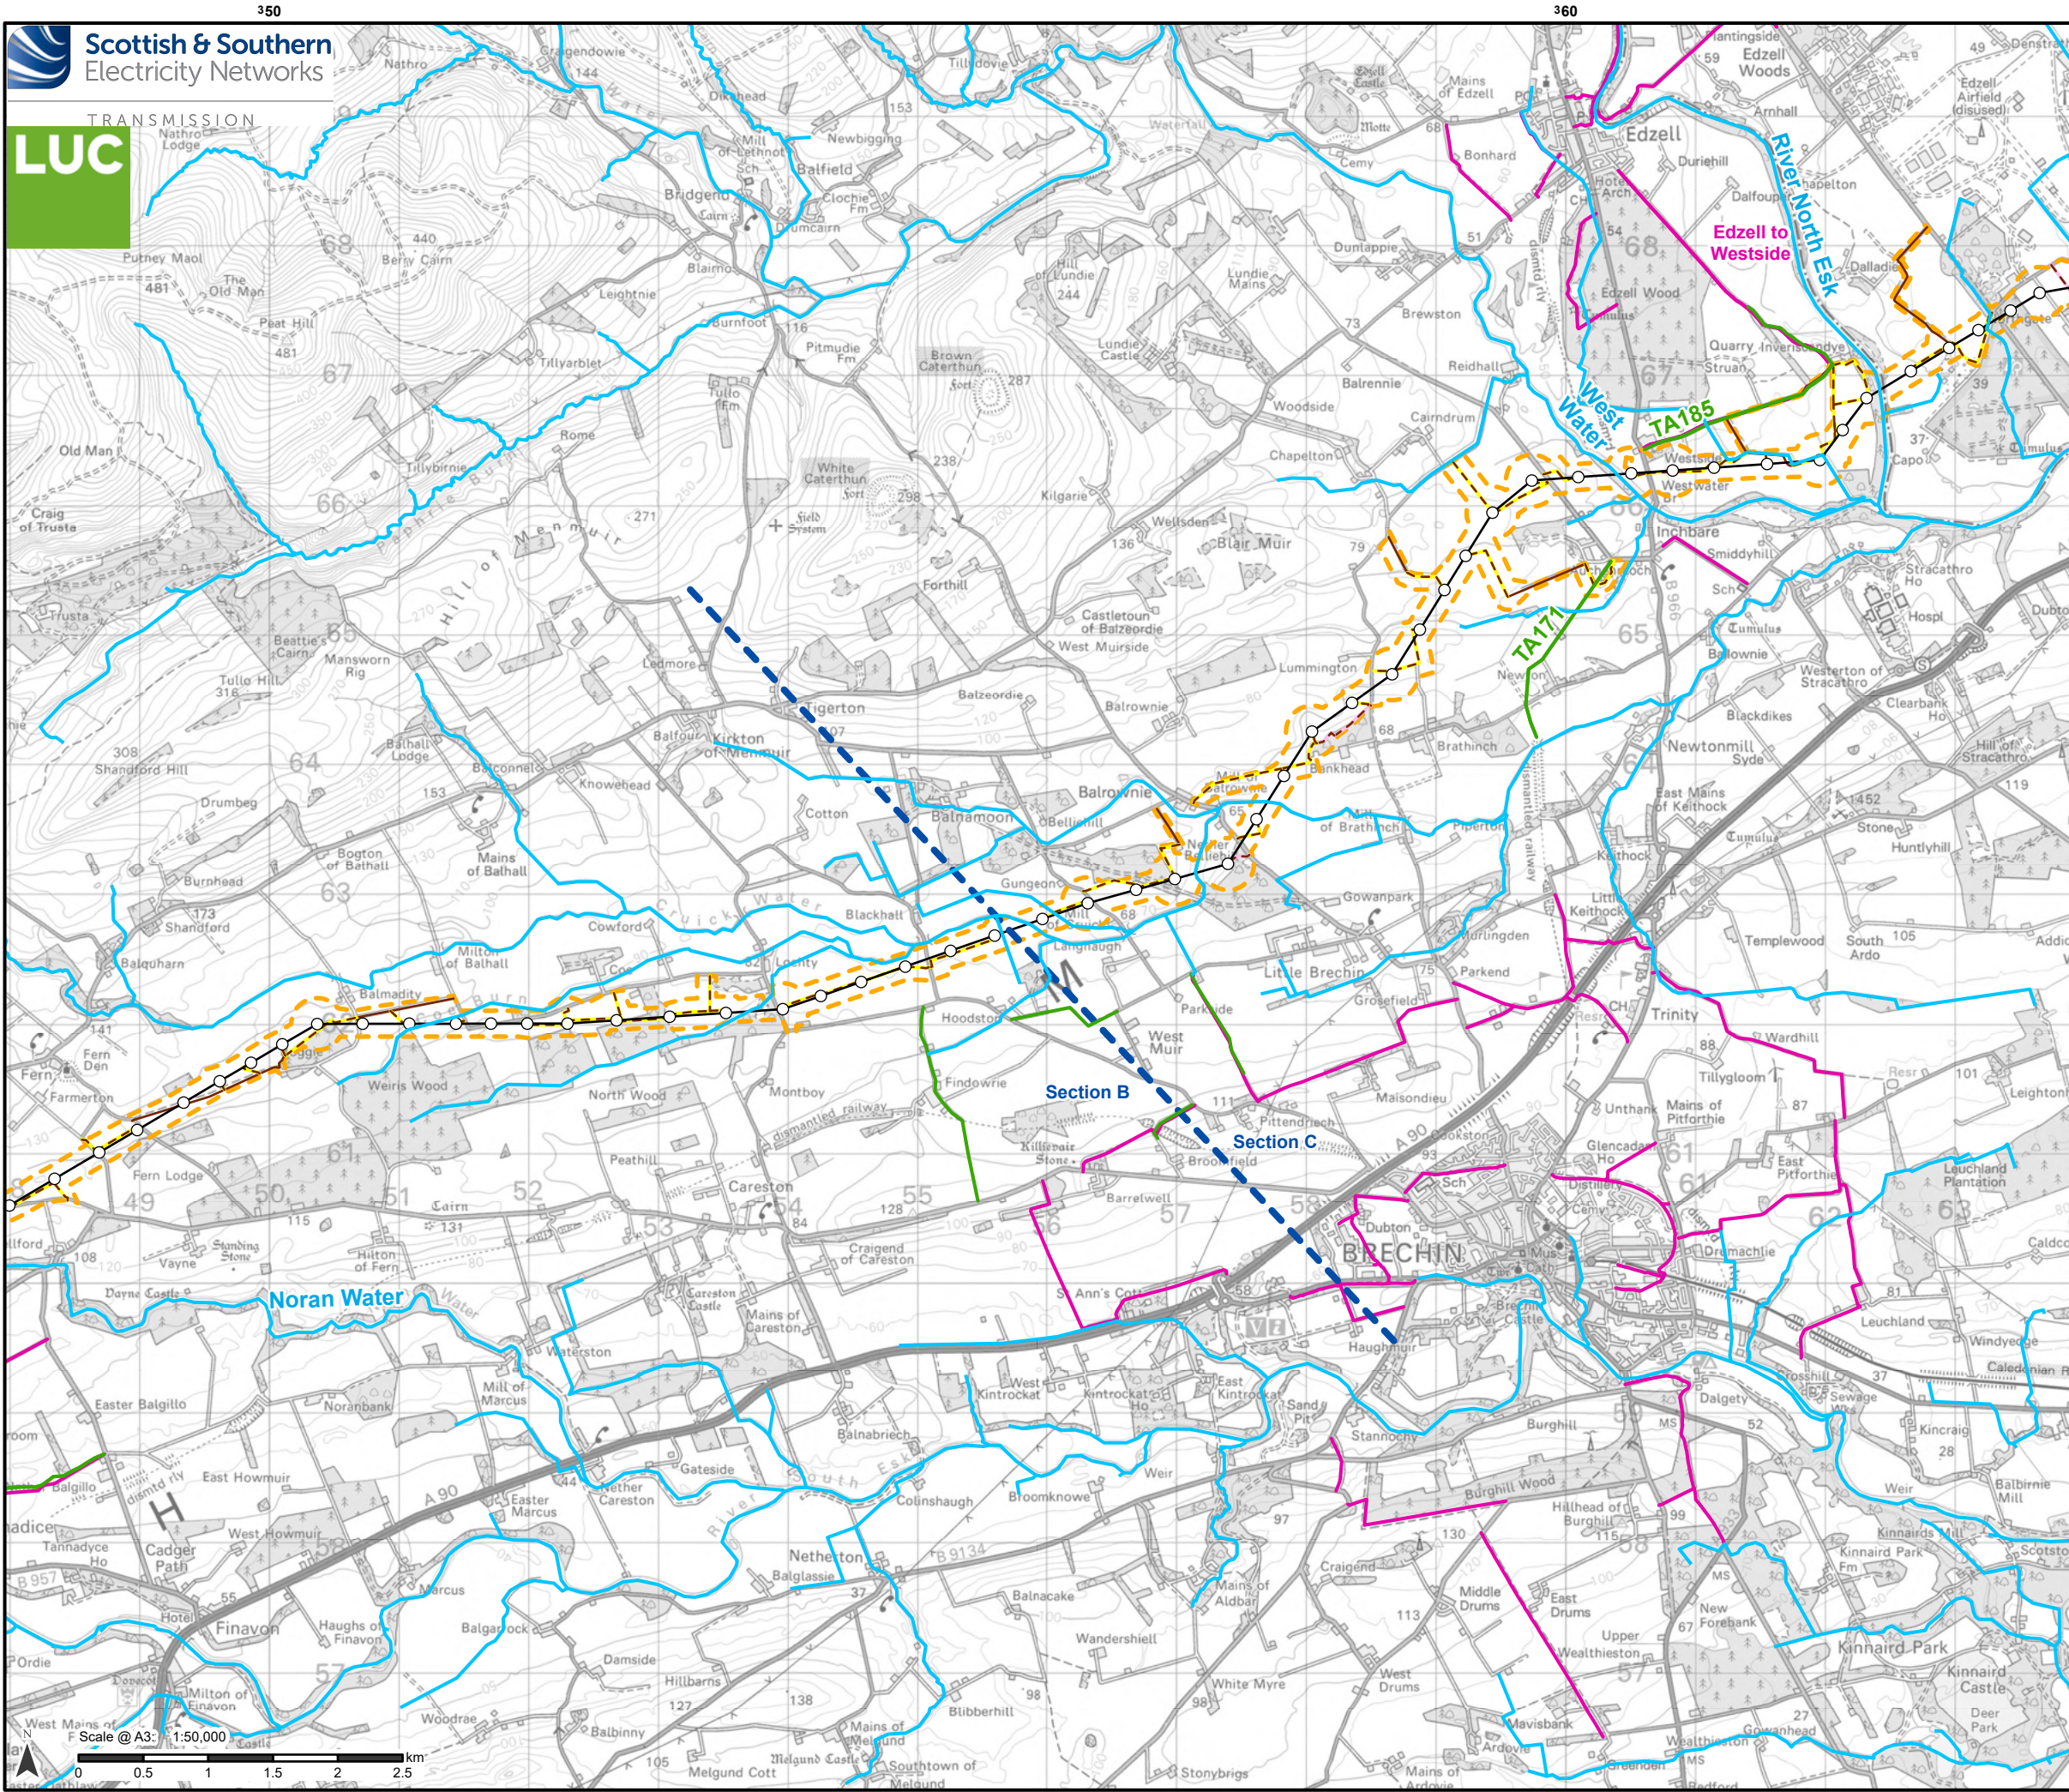

Proposed Development

- Tower Location
- Proposed Alignment
- Proposed Development Limit of Deviation (LOD)
- Section boundary

Access

- Existing to be upgraded
- Proposed new stone permanent
- Proposed new stone temporary

Recreational routes

- Core path
- Recorded Rights of Way

Other

- Watercourse

Notes:

For a comprehensive view of the Proposed Development, please refer to Figure 3.1.

© NatureScot 2025. © Sustrans 2025. © Scotsway 2025.

Reproduced by permission of Ordnance Survey on behalf of HMSO.
Crown copyright and database right 2025 all rights reserved.
Ordnance Survey Licence number 0100022432.
SSEN Transmission take no responsibility for the release or accuracy of latest version Basemaps from Ordnance Survey

Project No: LT455


Project: Kintore to Tealing 400 kV Overhead Line

Title: Recreational Assets

Drawn by: MS

Date: 20/08/2025

Drawing: 7.2.3

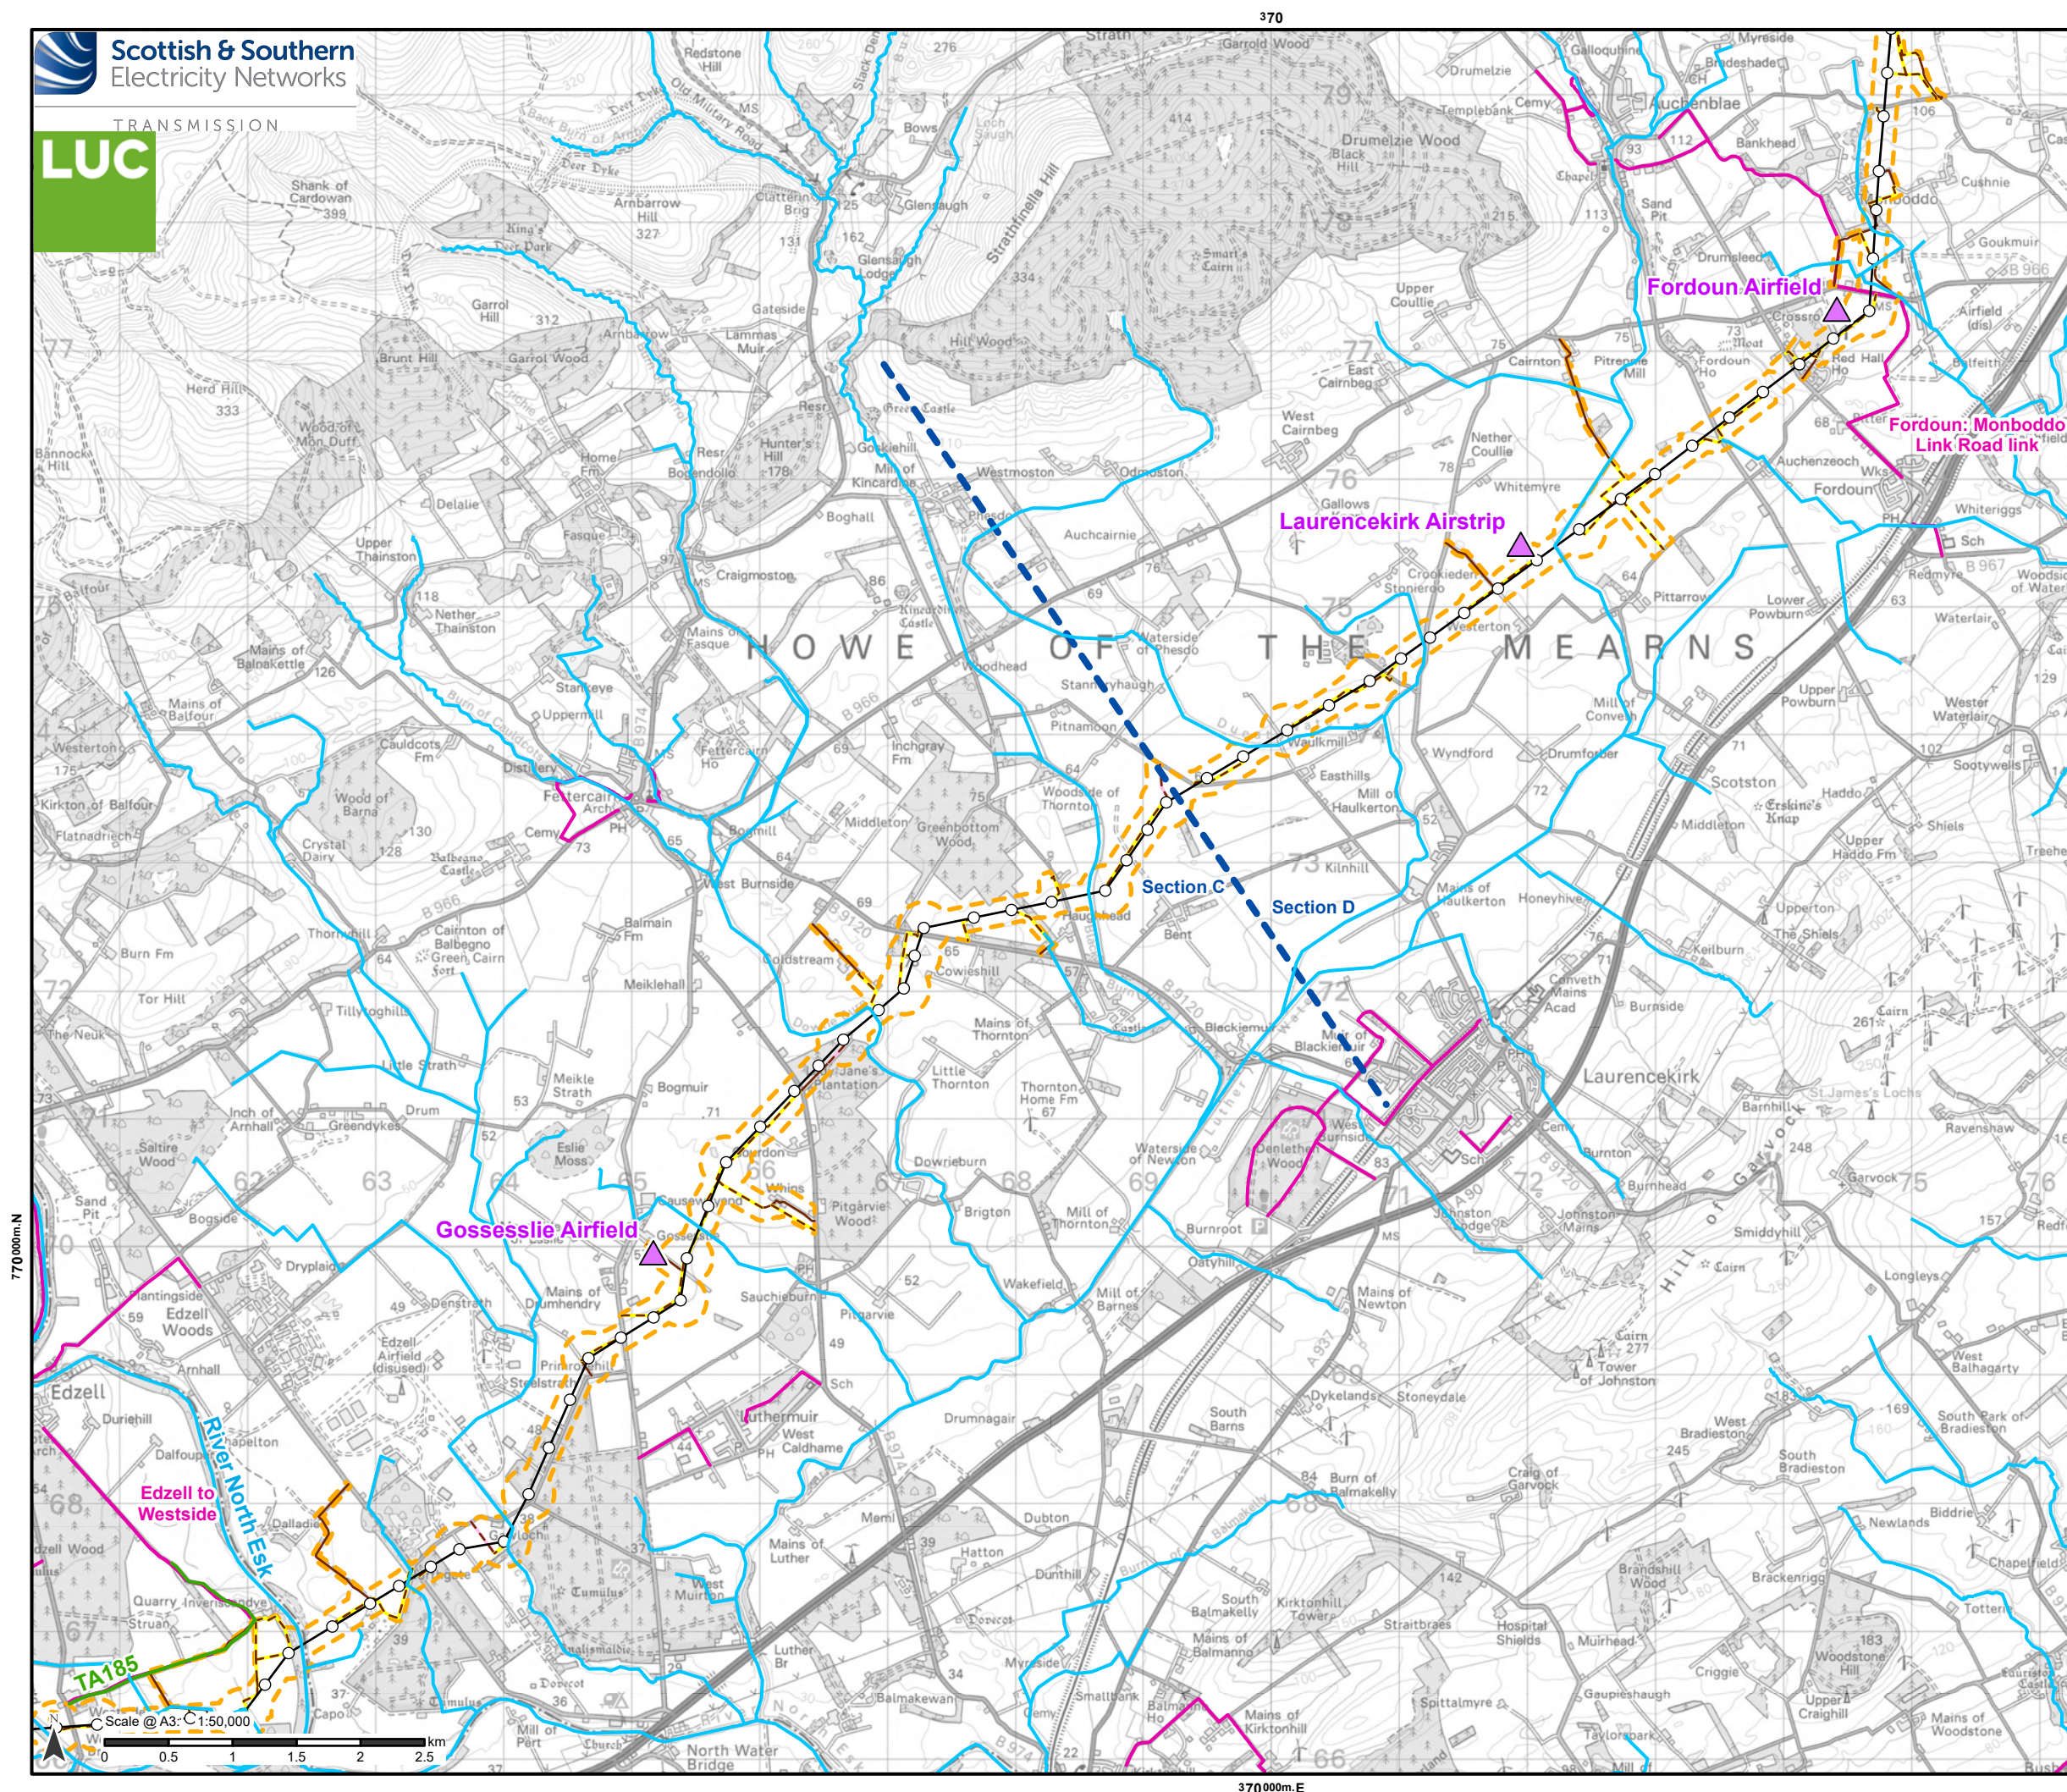

Proposed Development

- Tower Location
- Proposed Alignment
- Proposed Development Limit of Deviation (LOD)
- Section boundary

Access

- Existing to be upgraded
- Proposed new stone permanent
- Proposed new stone temporary

Recreational routes

- Core path
- Recorded Rights of Way


Other

- △ Recreational airfield
- Watercourse

Notes:

For a comprehensive view of the Proposed Development, please refer to Figure 3.1.

© NatureScot 2025. © Sustrans 2025. © Scotsway 2025.

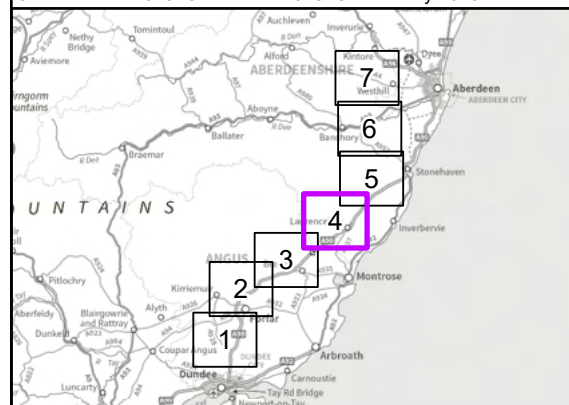

Reproduced by permission of Ordnance Survey on behalf of HMSO.
Crown copyright and database right 2025 all rights reserved.
Ordnance Survey Licence number 0100022432.
SSEN Transmission take no responsibility for the release or accuracy of latest version Basemaps from Ordnance Survey

Project No: LT455

Project: Kintore to Tealing 400 kV Overhead Line


Title:

Recreational Assets

Drawn by: MS

Date: 20/08/2025

Drawing: 7.2.4

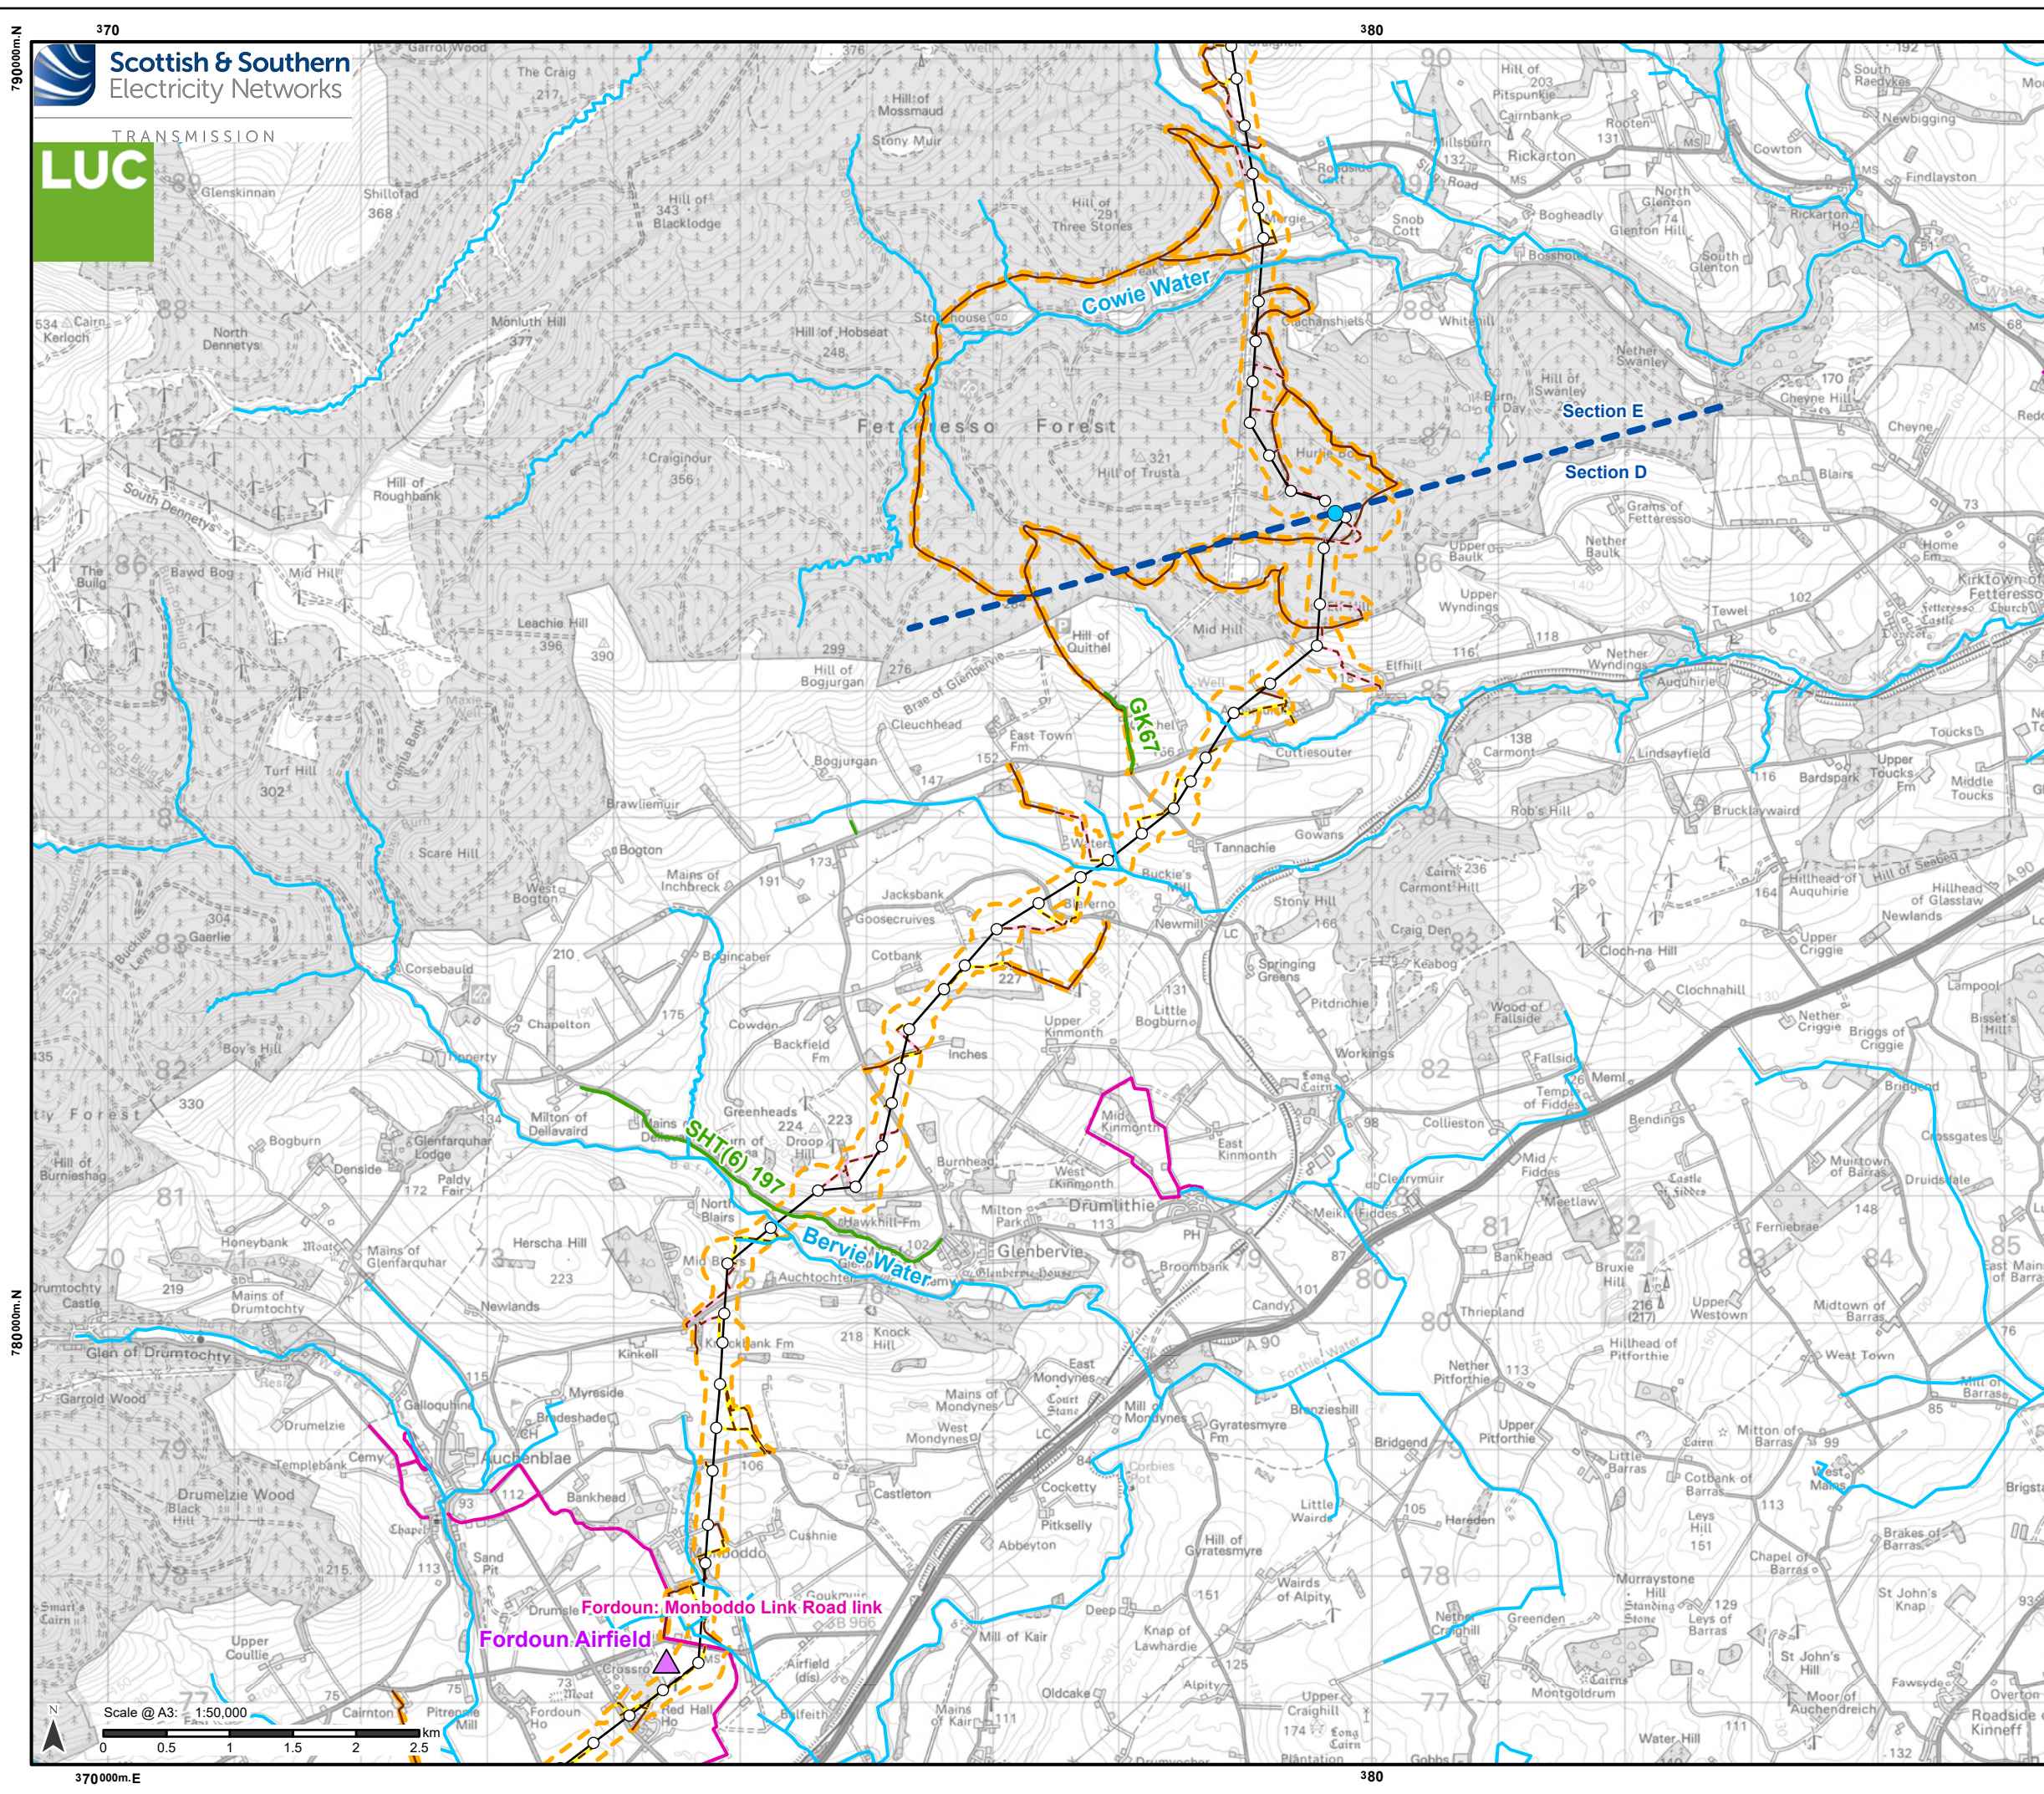

Proposed Development

- Tower Location
- Proposed Alignment
- Proposed Development Limit of Deviation (LOD)
- Section boundary

Access

- Existing to be upgraded
- Proposed new stone permanent
- Proposed new stone temporary

Intra (Associated) Developments

- Proposed Hurlie Substation

Recreational routes

- Core path
- Recorded Rights of Way

Other

- ▲ Recreational airfield
- Watercourse

Notes:

For a comprehensive view of the Proposed Development, please refer to Figure 3.1.

© NatureScot 2025. © Sustrans 2025. © Scotsway 2025.

Reproduced by permission of Ordnance Survey on behalf of HMSO.
Crown copyright and database right 2025 all rights reserved.
Ordnance Survey Licence number 0100022432.
SSEN Transmission take no responsibility for the release or accuracy of latest version Basemaps from Ordnance Survey


Project No: LT455

Project: Kintore to Tealing 400 kV Overhead Line

Title: Recreational Assets

Drawn by: MS Date: 20/08/2025

Drawing: 7.2.5

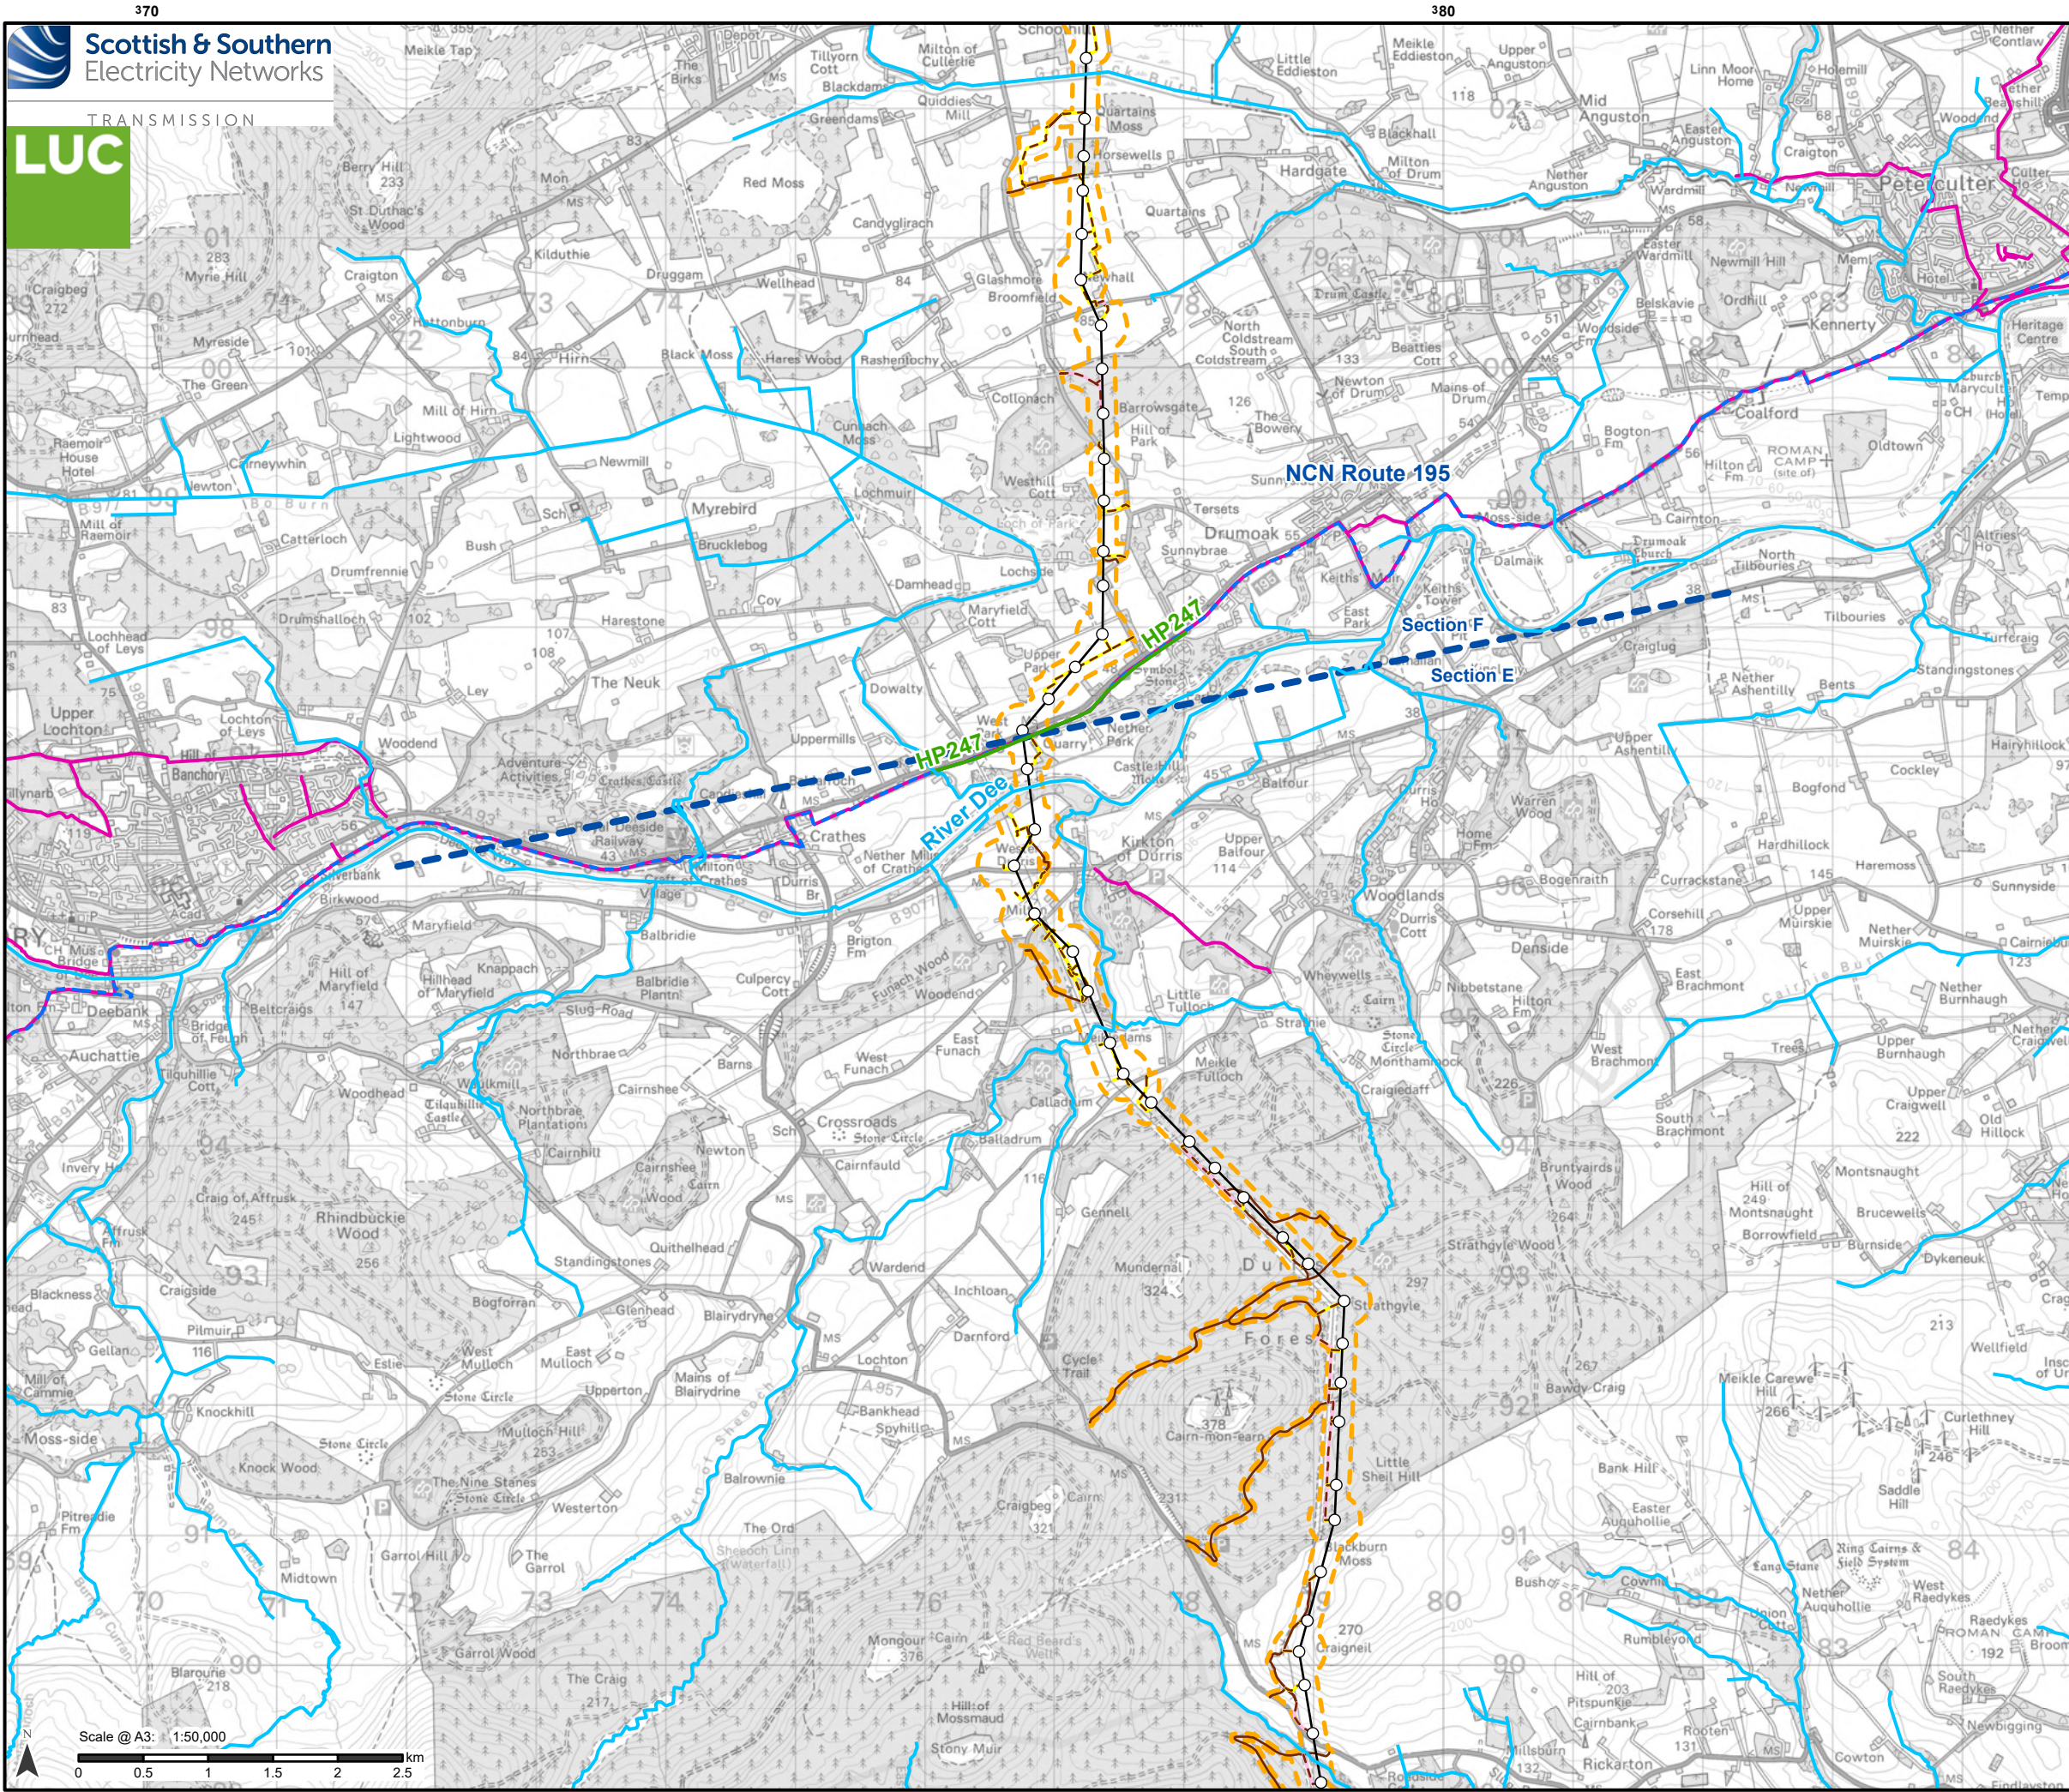

Proposed Development

- Tower Location
- Proposed Alignment
- Proposed Development Limit of Deviation (LOD)
- Section boundary

Access

- Existing to be upgraded
- Proposed new stone permanent
- Proposed new stone temporary

Recreational routes

- Core path
- National Cycle Network - Route 195
- Recorded Rights of Way

Other

- Watercourse

Notes:

For a comprehensive view of the Proposed Development, please refer to Figure 3.1.

© NatureScot 2025. © Sustrans 2025. © Scotsway 2025.

Reproduced by permission of Ordnance Survey on behalf of HMSO.
Crown copyright and database right 2025 all rights reserved.
Ordnance Survey Licence number 0100022432.
SSEN Transmission take no responsibility for the release or accuracy of latest version Basemaps from Ordnance Survey

Project No: LT455


Project: Kintore to Tealing 400 kV Overhead Line

Title: Recreational Assets

Drawn by: MS

Date: 20/08/2025

Drawing: 7.2.6

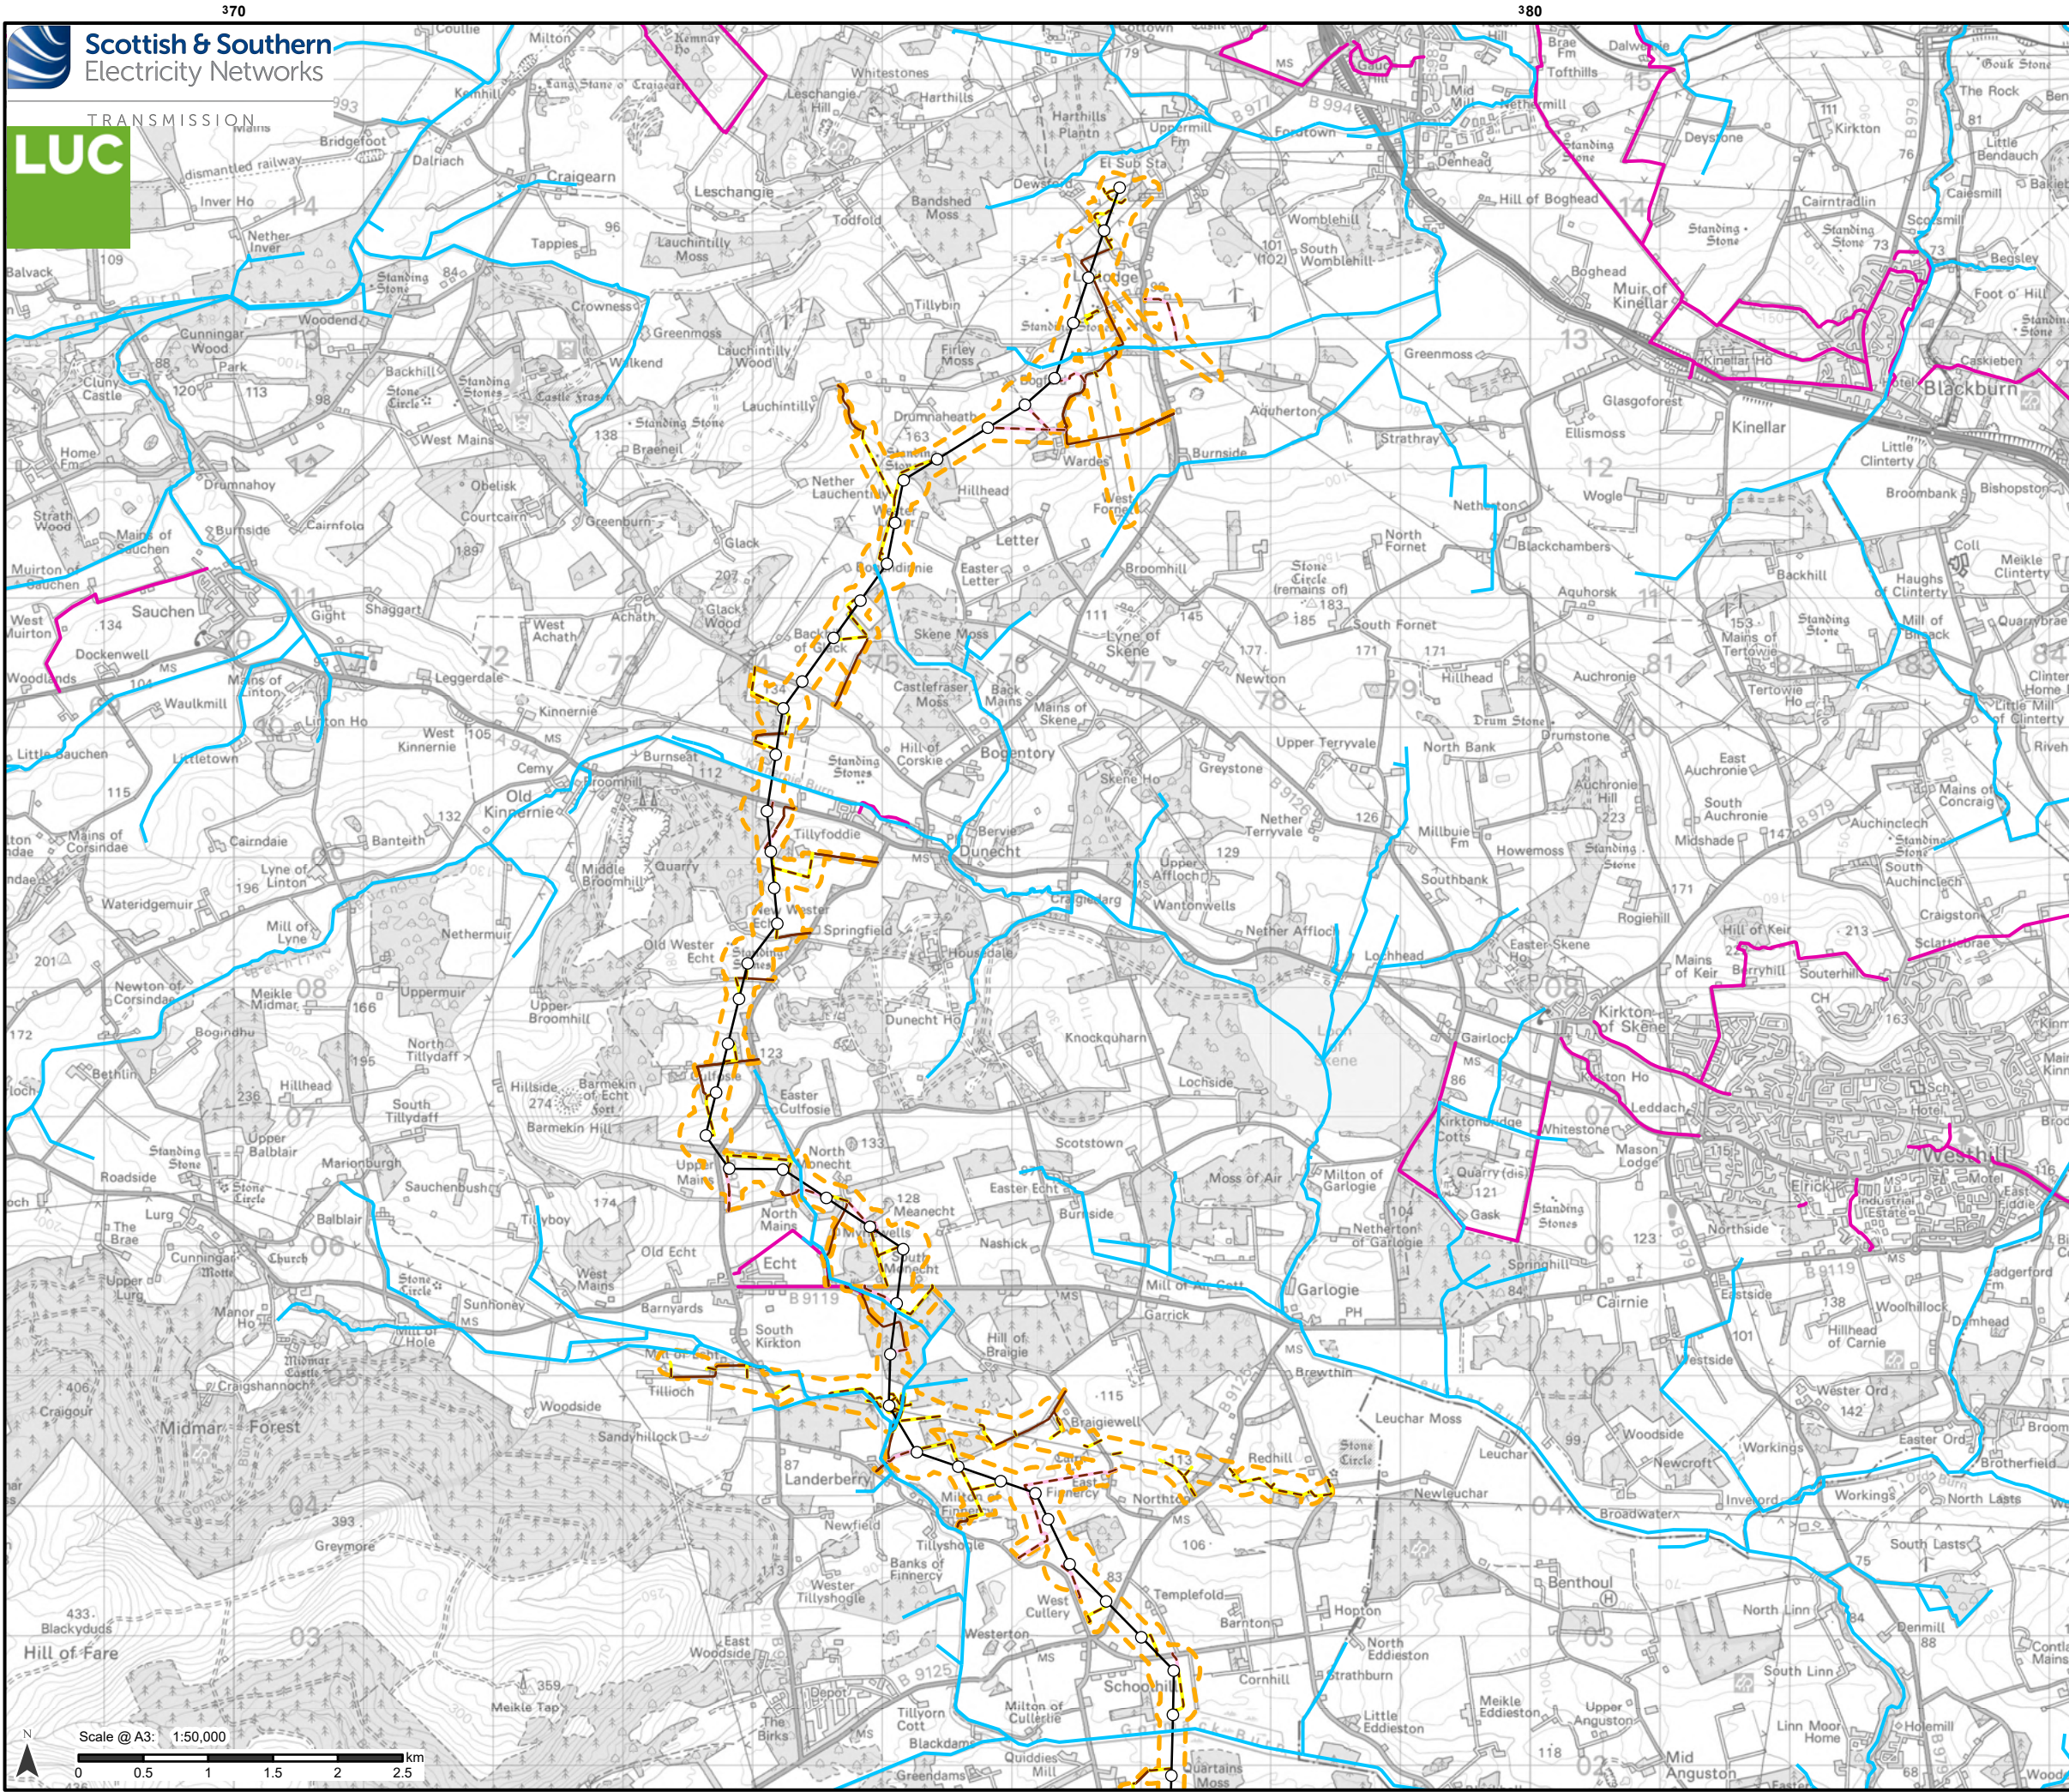

Proposed Development

- Tower Location
- Proposed Alignment
- Proposed Development Limit of Deviation (LOD)

Access

- Existing to be upgraded
- Proposed new stone permanent
- Proposed new stone permanent (operational and maintenance access track only - not for construction)
- Proposed new stone temporary

Recreational routes

- Core path

Other

- Watercourse

Notes:

For a comprehensive view of the Proposed Development, please refer to Figure 3.1.

© NatureScot 2025. © Sustrans 2025. © Scotsway 2025.

Reproduced by permission of Ordnance Survey on behalf of HMSO.
Crown copyright and database right 2025 all rights reserved.
Ordnance Survey Licence number 0100022432.
SSEN Transmission take no responsibility for the release or accuracy of latest version Basemaps from Ordnance Survey

Project No: LT455
Project: Kintore to Tealing 400 kV Overhead Line
Title: Recreational Assets
Drawn by: MS
Date: 20/08/2025
Drawing: 7.2.7