


740000m.N

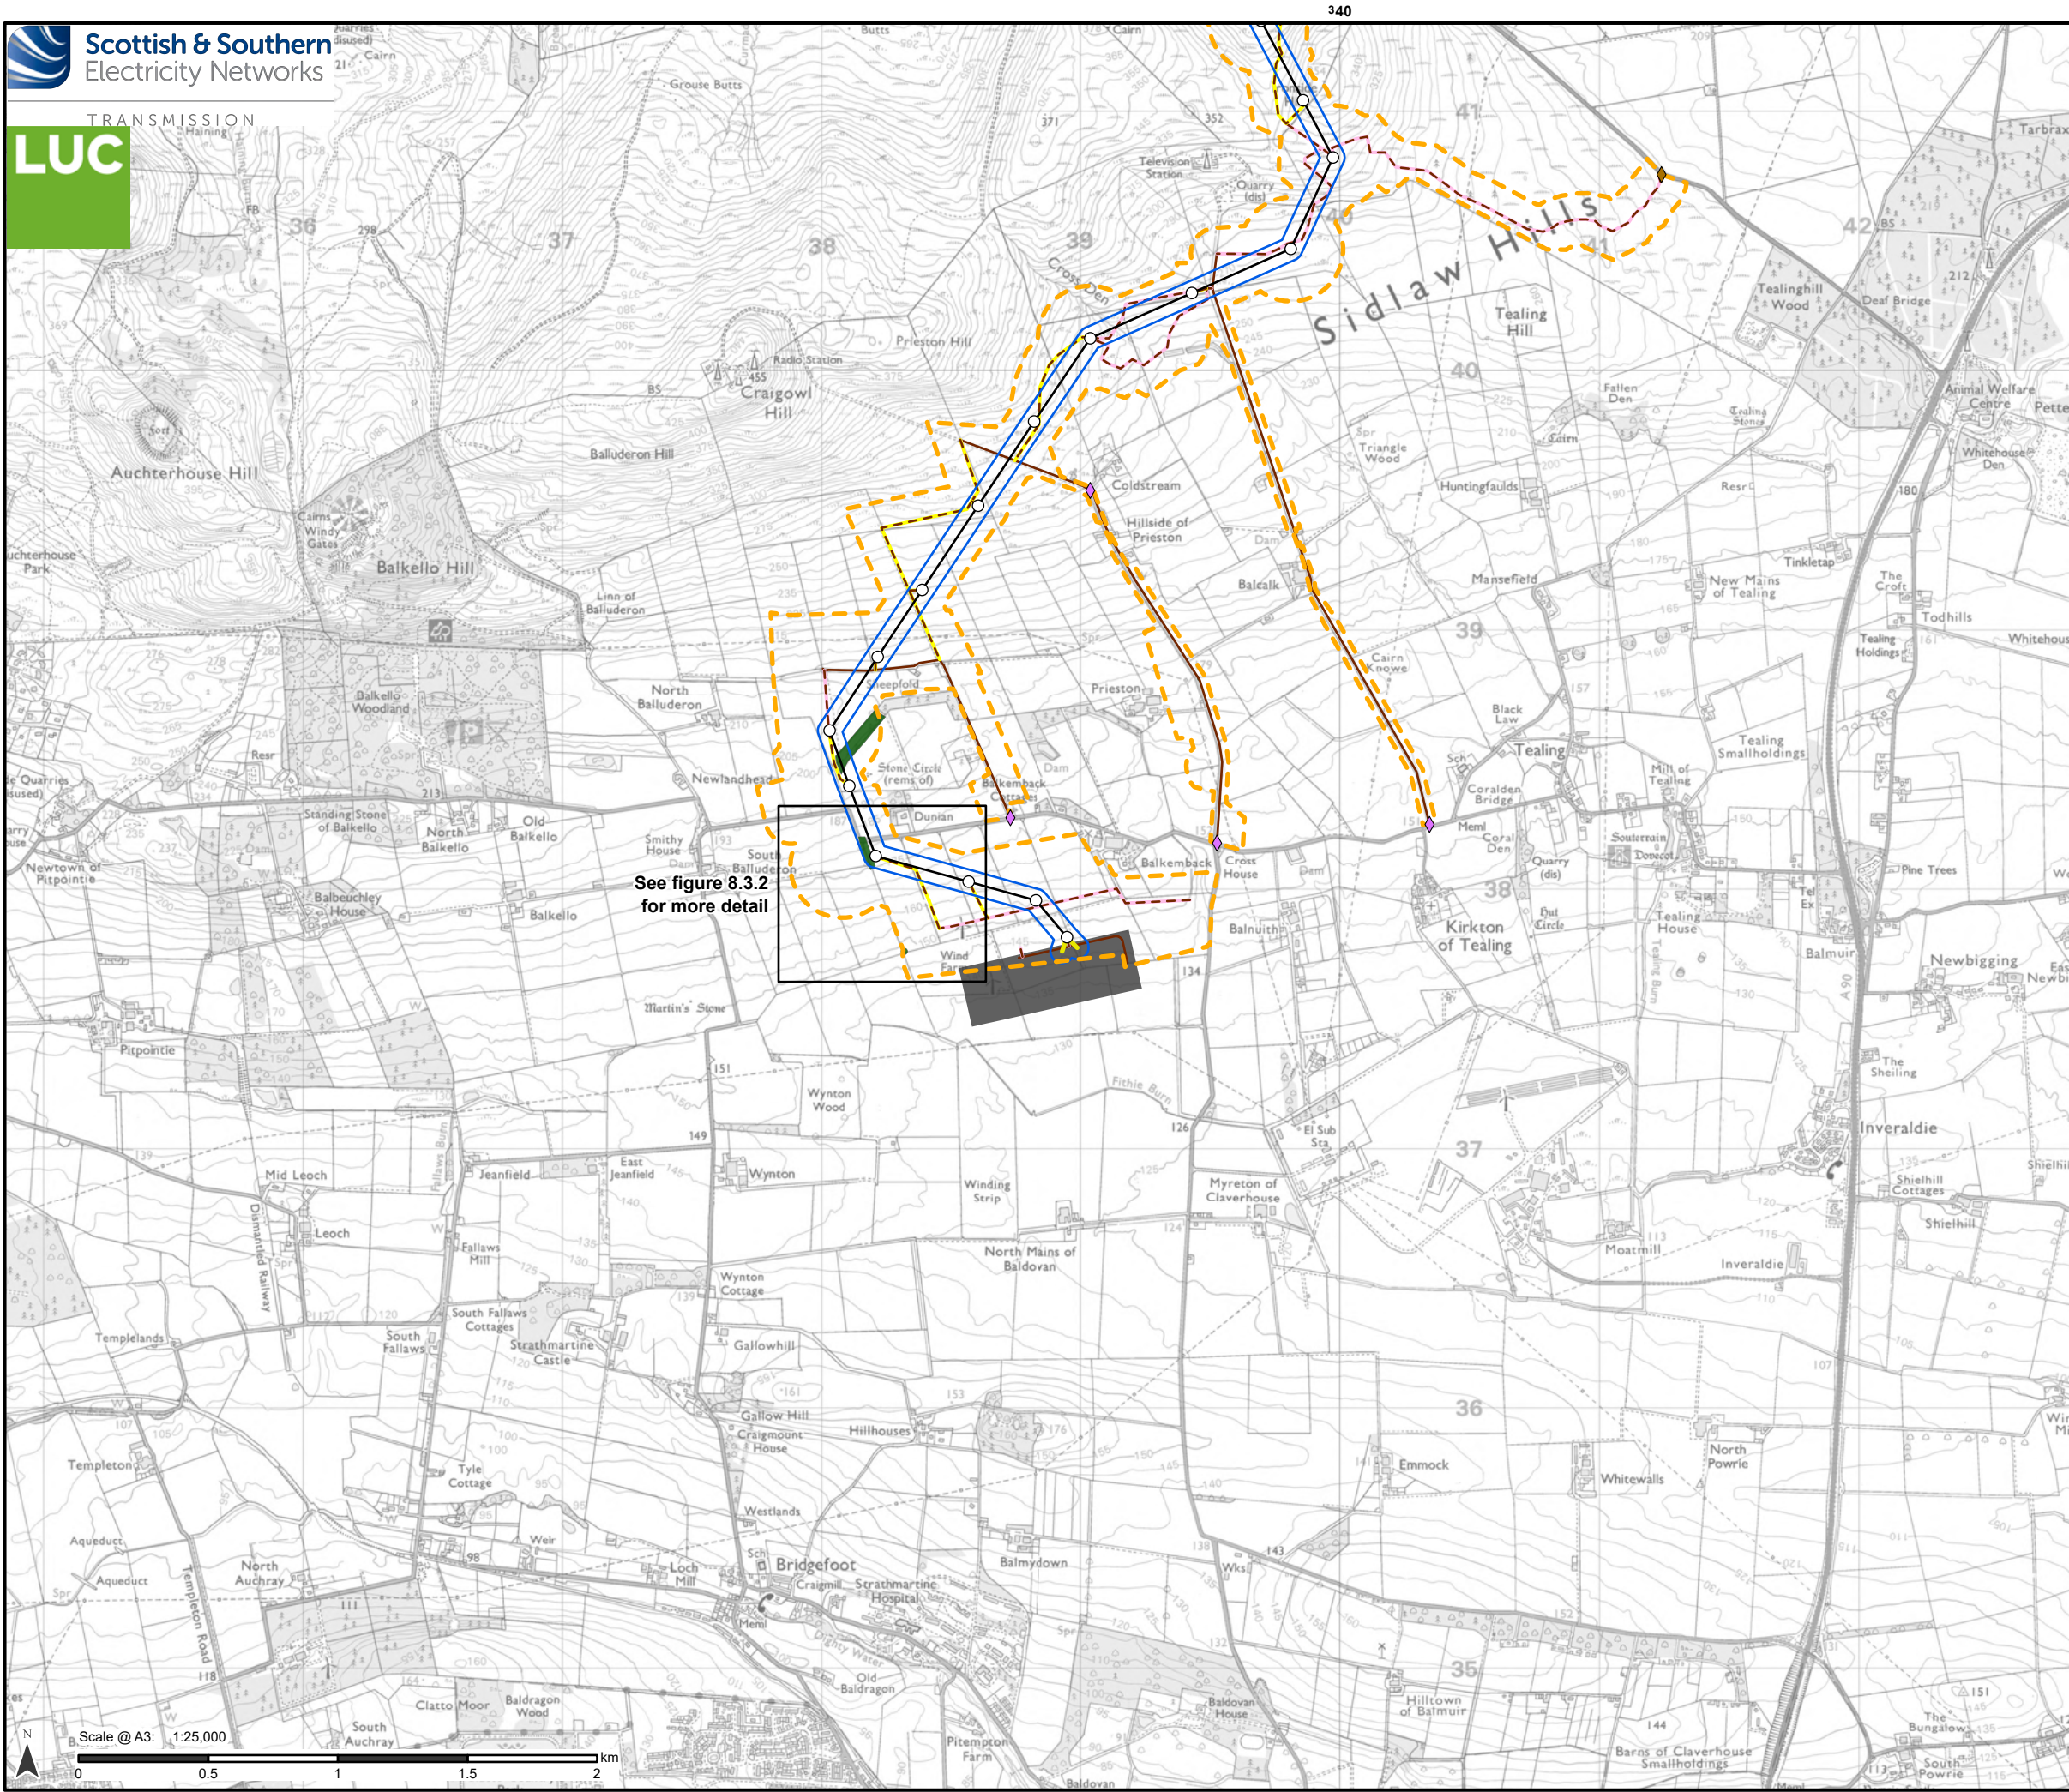

See figure 8.3.2
for more detail

Scale @ A3: 1:25,000

0 0.5 1 1.5 2 km

340000m.E

Proposed Development

- Tower Location
- Proposed Alignment
- Download
- Proposed Development Limit of Deviation (LOD)
- Operational Corridor

Access

- Existing to be upgraded
- Proposed new stone permanent
- Proposed new stone temporary

Bellmouth type

- ◆ Proposed new
- ◆ Existing to be upgraded

Intra (Associated) Developments

- Proposed Emmock 400 kV substation (Angus Council Reference 24/00699/ FULN)

Restocking species

- Mixed broadleaves

Notes:

For a comprehensive view of the Proposed Development, please refer to Figure 3.1.

Data provided by DGA Forestry LLP.

Reproduced by permission of Ordnance Survey on behalf of HMSO.
Crown copyright and database right 2025 all rights reserved.
Ordnance Survey Licence number 0100022432.
SSEN Transmission take no responsibility for the release or accuracy of latest version Basemaps from Ordnance Survey

Project No: LT455


Project: Kintore to Tealing 400 kV Overhead Line

Title: Baseline Species Composition

Drawn by: MS

Date: 20/08/2025

Drawing: 8.3.1

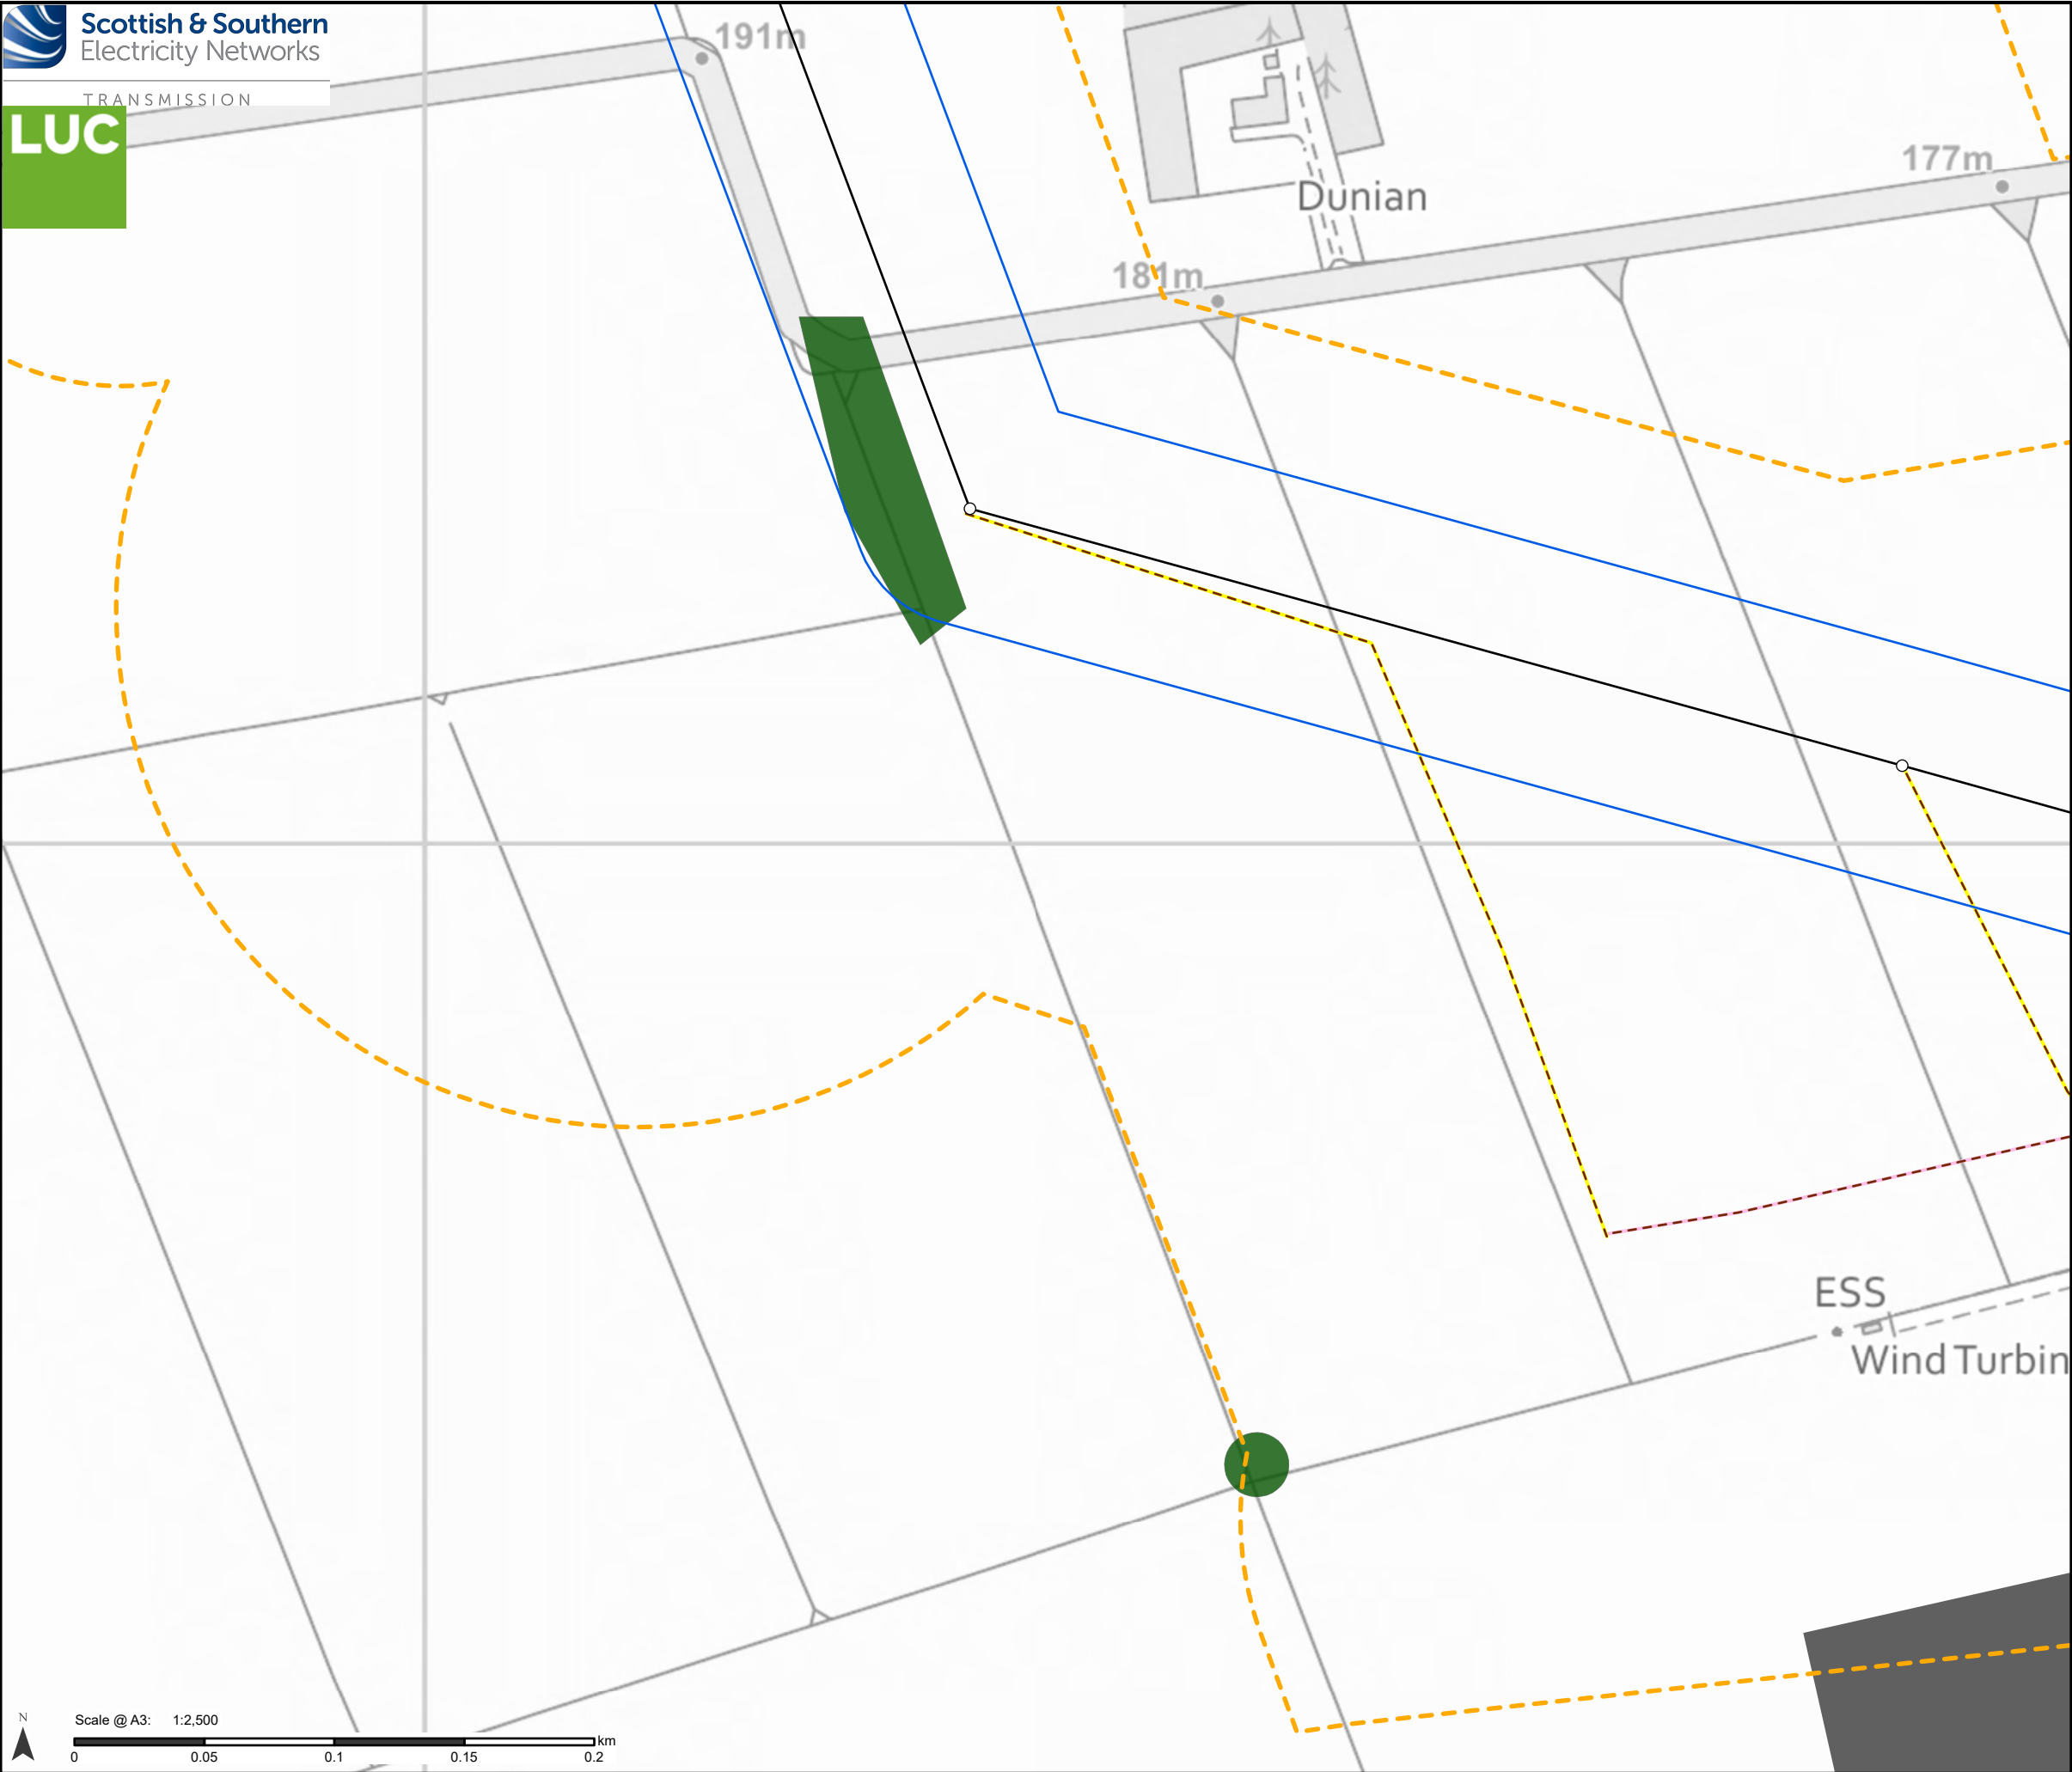

Proposed Development

-  Tower Location
-  Proposed Alignment
-  Proposed Development Limit of Deviation (LOD)
-  Operational Corridor

Access

-  Proposed new stone permanent
-  Proposed new stone temporary

Intra (Associated) Developments


-  Proposed Emmock 400 kV substation (Angus Council Reference 24/00699/ FULN)

Restocking species

-  Mixed broadleaves


Notes:
For a comprehensive view of the Proposed Development, please refer to Figure 3.1.

Data provided by DGA Forestry LLP.

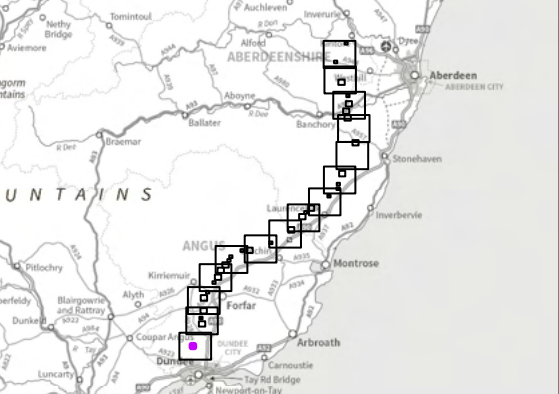

Reproduced by permission of Ordnance Survey on behalf of HMSO.
Crown copyright and database right 2025 all rights reserved.
Ordnance Survey Licence number 0100022432.
SSEN Transmission take no responsibility for the release or accuracy of latest version Basemaps from Ordnance Survey

Project No:	LT455
Project:	Kintore to Tealing 400 kV Overhead Line
Title:	Baseline Species Composition
Drawn by:	MS
Date:	20/08/2025
Drawing:	8.3.2

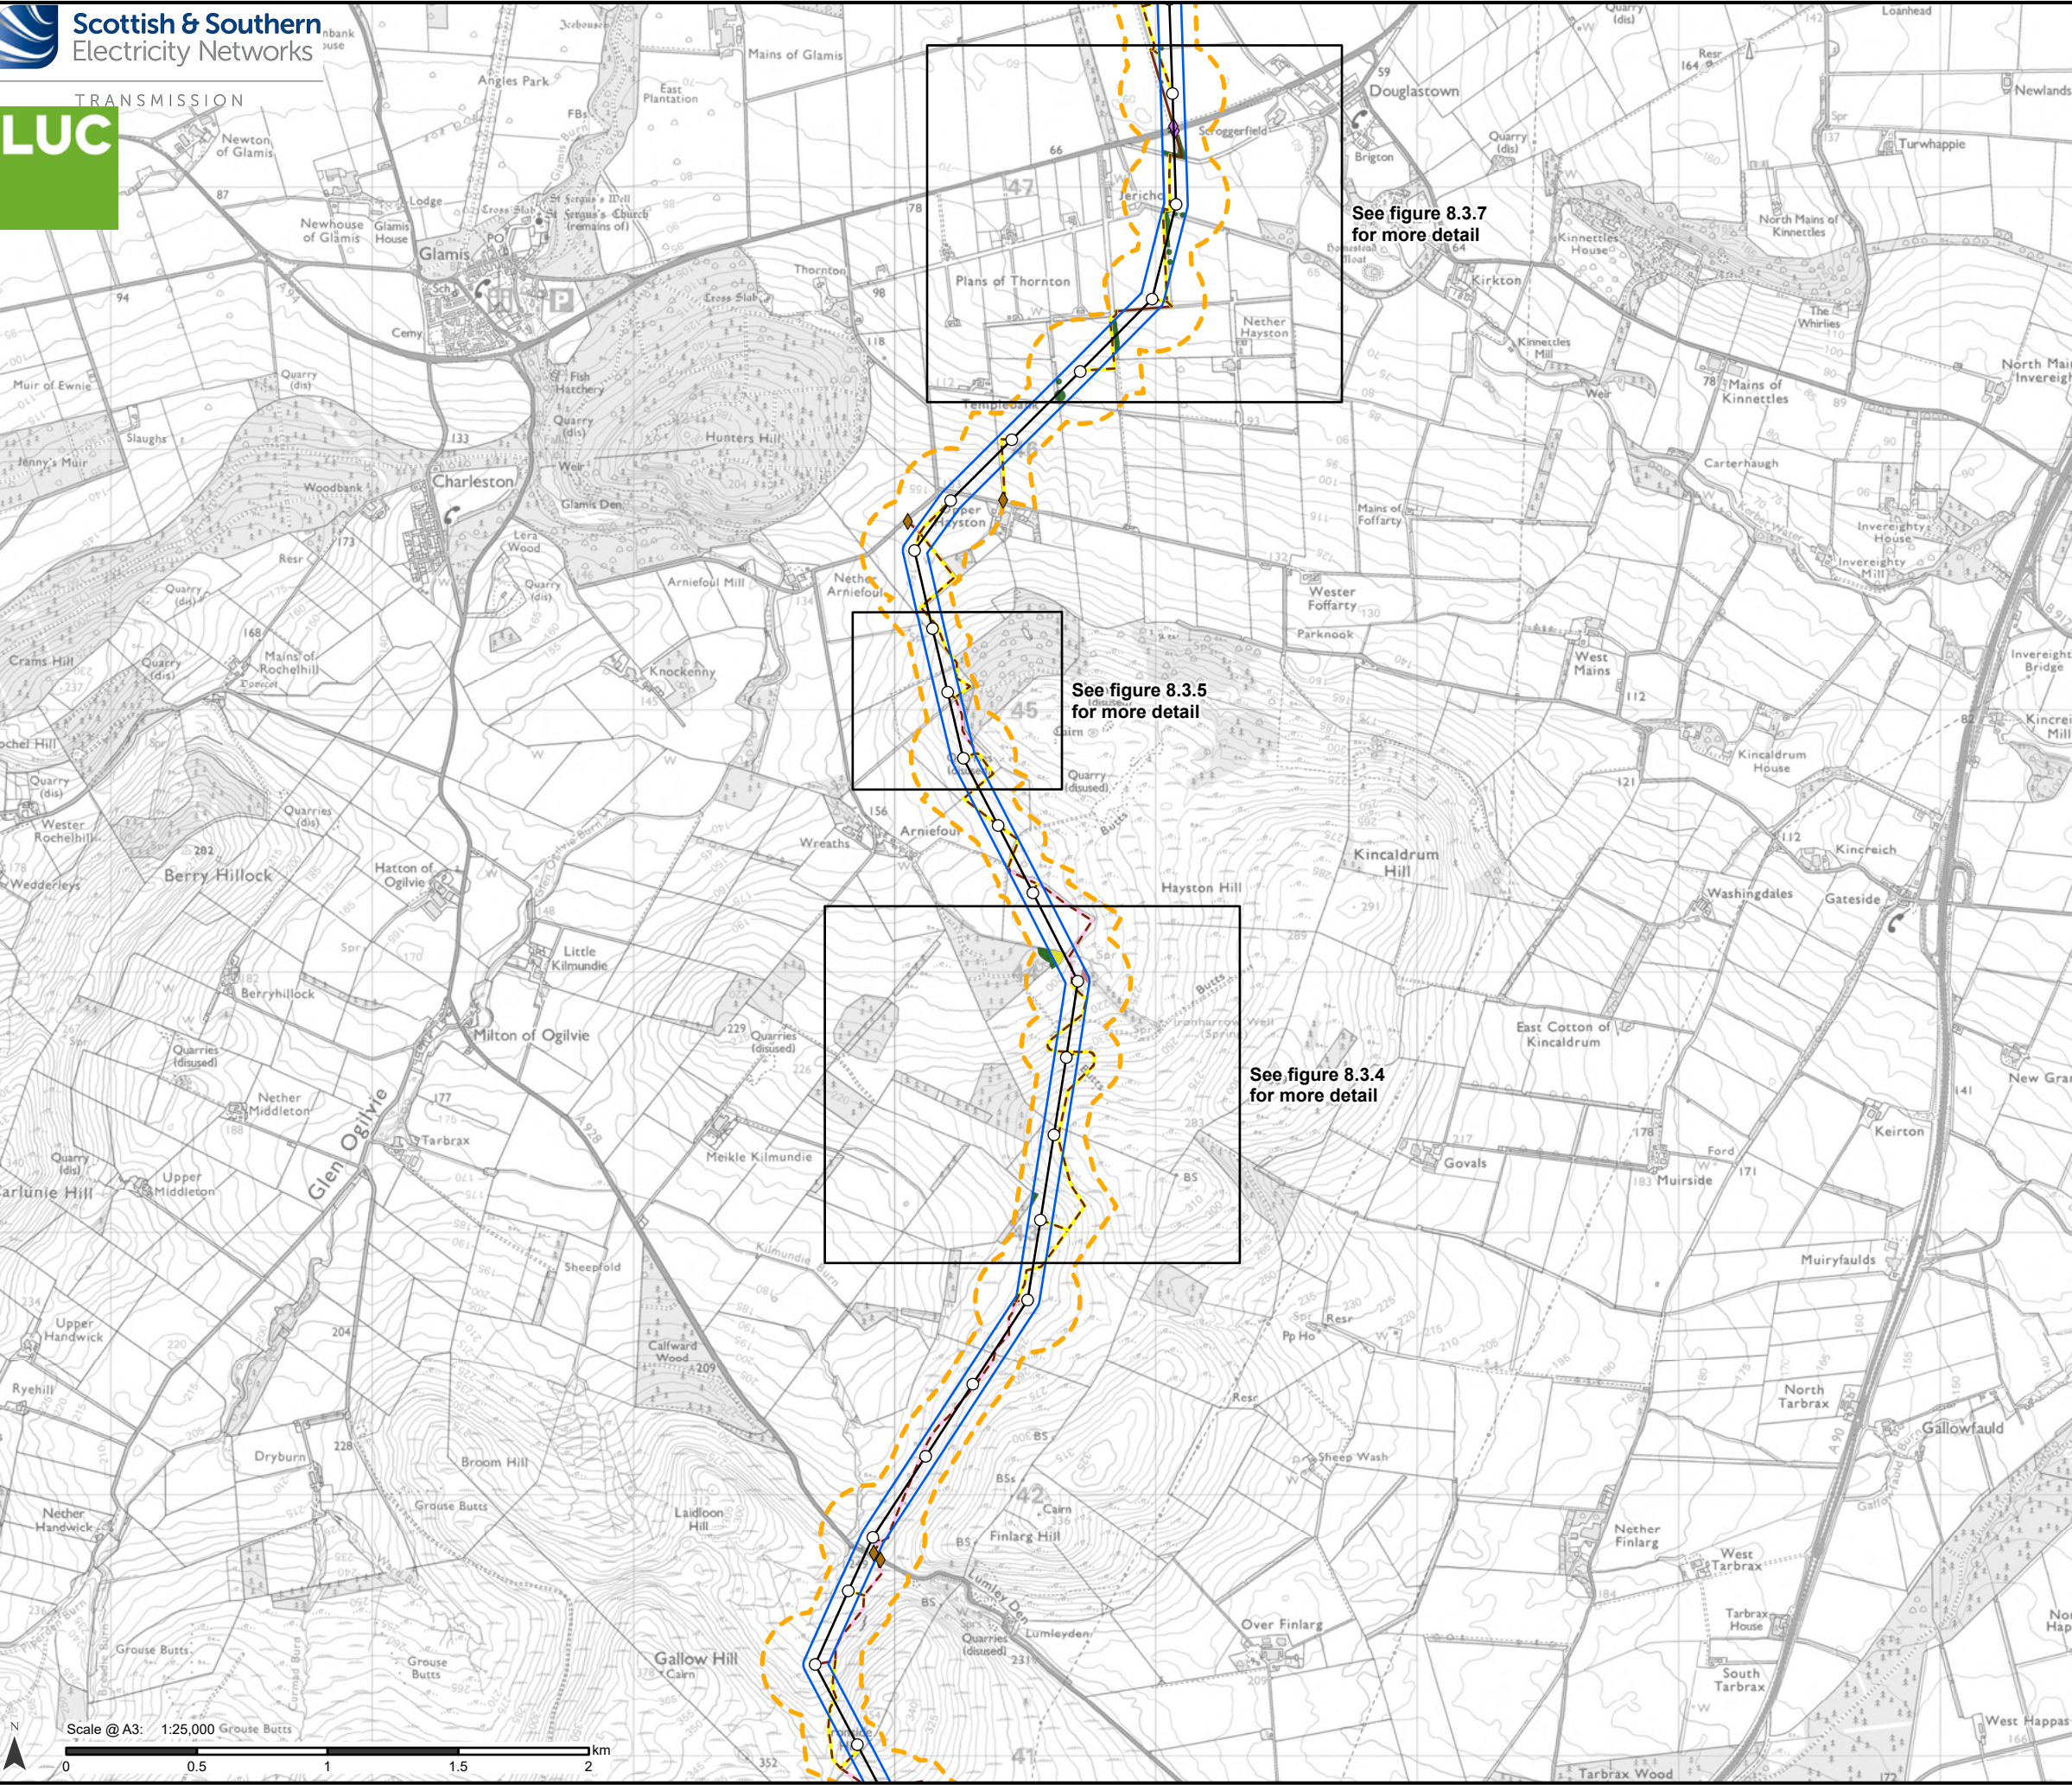

Proposed Development

- Tower Location
- Proposed Alignment
- Proposed Development Limit of Deviation (LOD)
- Operational Corridor

Access

- Existing to be upgraded
- Proposed new stone permanent
- Proposed new stone temporary

Bellmouth type

- ◆ Proposed new
- ◆ Existing to be upgraded


Restocking species

- Mixed broadleaves
- Mixed woodland
- Other conifer
- Sitka spruce

Notes:

For a comprehensive view of the Proposed Development, please refer to Figure 3.1.


Data provided by DGA Forestry LLP.

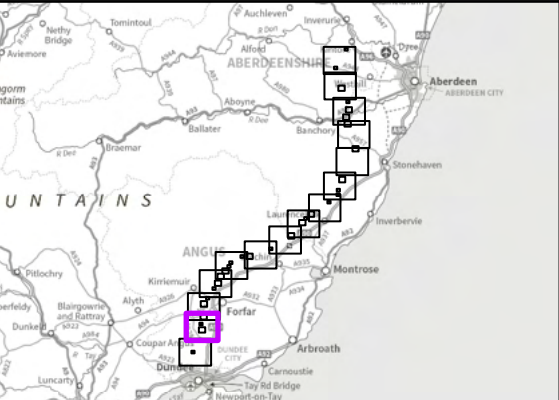

Reproduced by permission of Ordnance Survey on behalf of HMSO.
Crown copyright and database right 2025 all rights reserved.
Ordnance Survey Licence number 0100022432.
SSEN Transmission take no responsibility for the release or accuracy of latest version Basemaps from Ordnance Survey

Project No: LT455
Project: Kintore to Tealing 400 kV Overhead Line
Title: Baseline Species Composition

Drawn by: MS Date: 20/08/2025
Drawing: 8.3.3

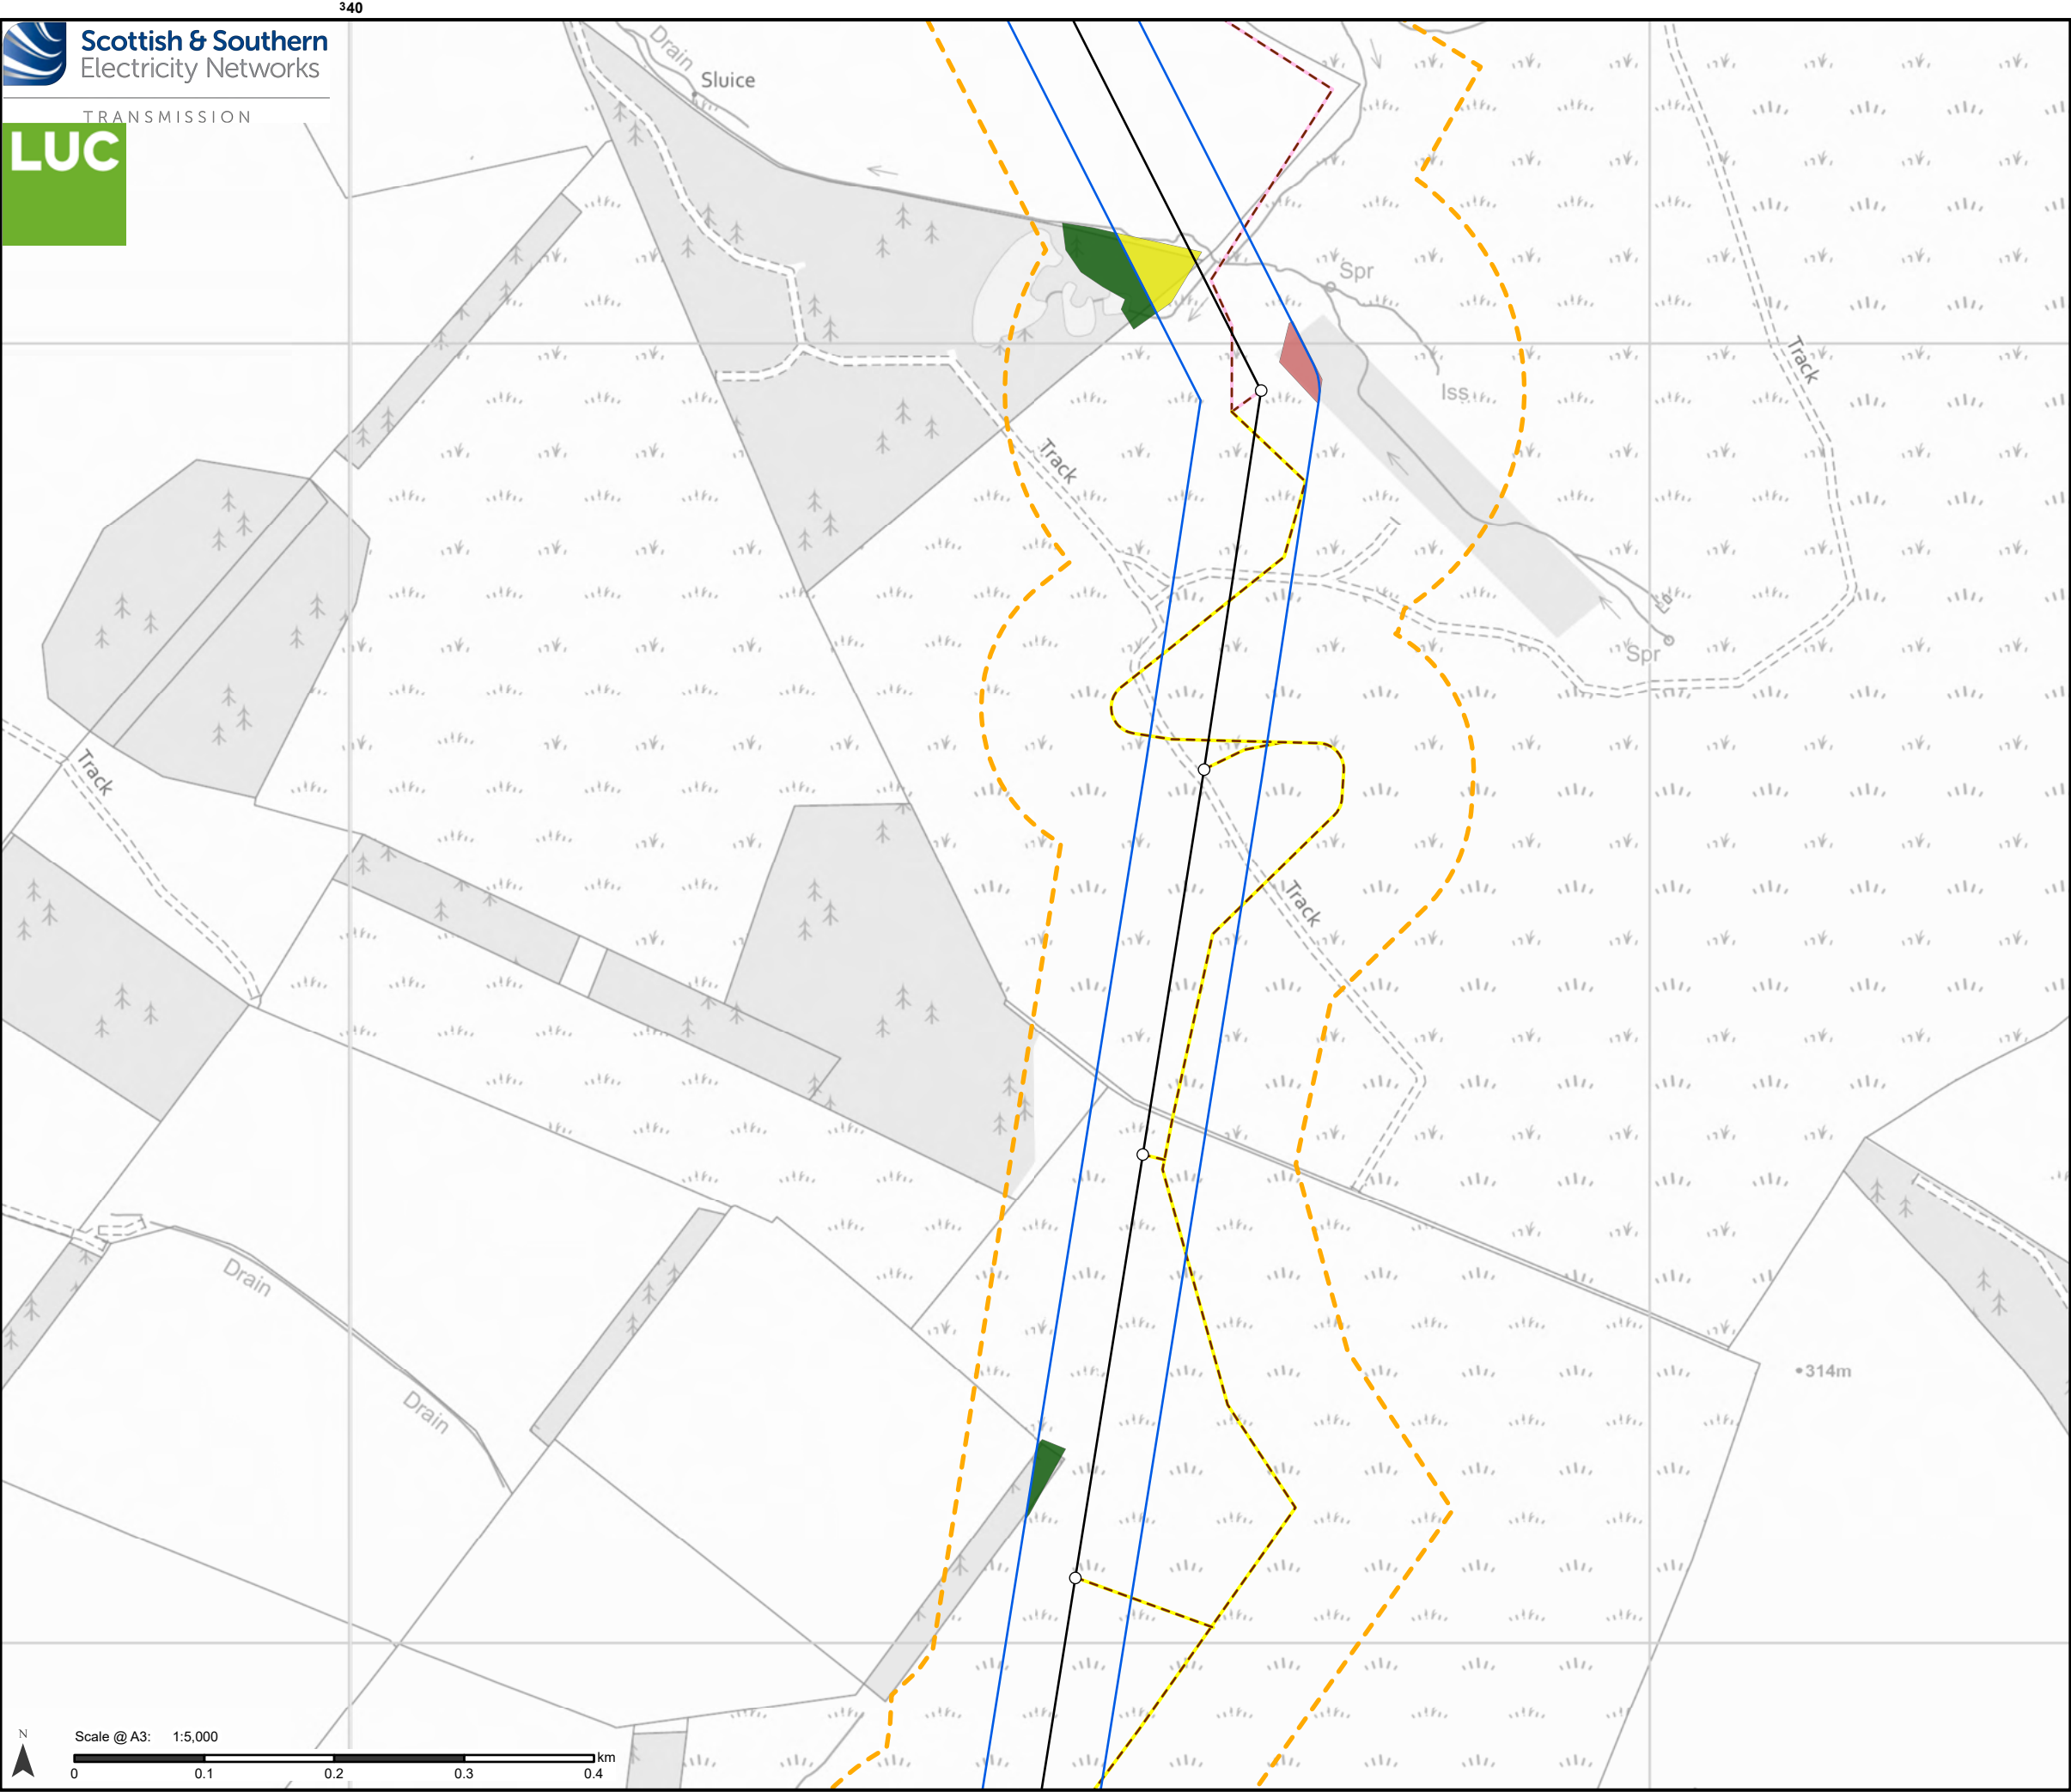

Proposed Development

- Tower Location
- Proposed Alignment
- Proposed Development Limit of Deviation (LOD)
- Operational Corridor

Access

- Proposed new stone permanent
- Proposed new stone temporary

Restocking species

- Mixed broadleaves
- Mixed woodland
- Other conifer


Notes:

For a comprehensive view of the Proposed Development, please refer to Figure 3.1.

Data provided by DGA Forestry LLP.

Reproduced by permission of Ordnance Survey on behalf of HMSO.
Crown copyright and database right 2025 all rights reserved.
Ordnance Survey Licence number 0100022432.
SSEN Transmission take no responsibility for the release or accuracy of latest version Basemaps from Ordnance Survey


Project No:	LT455
Project:	Kintore to Tealing 400 kV Overhead Line
Title:	Baseline Species Composition
Drawn by:	MS
Date:	20/08/2025
Drawing:	8.3.4

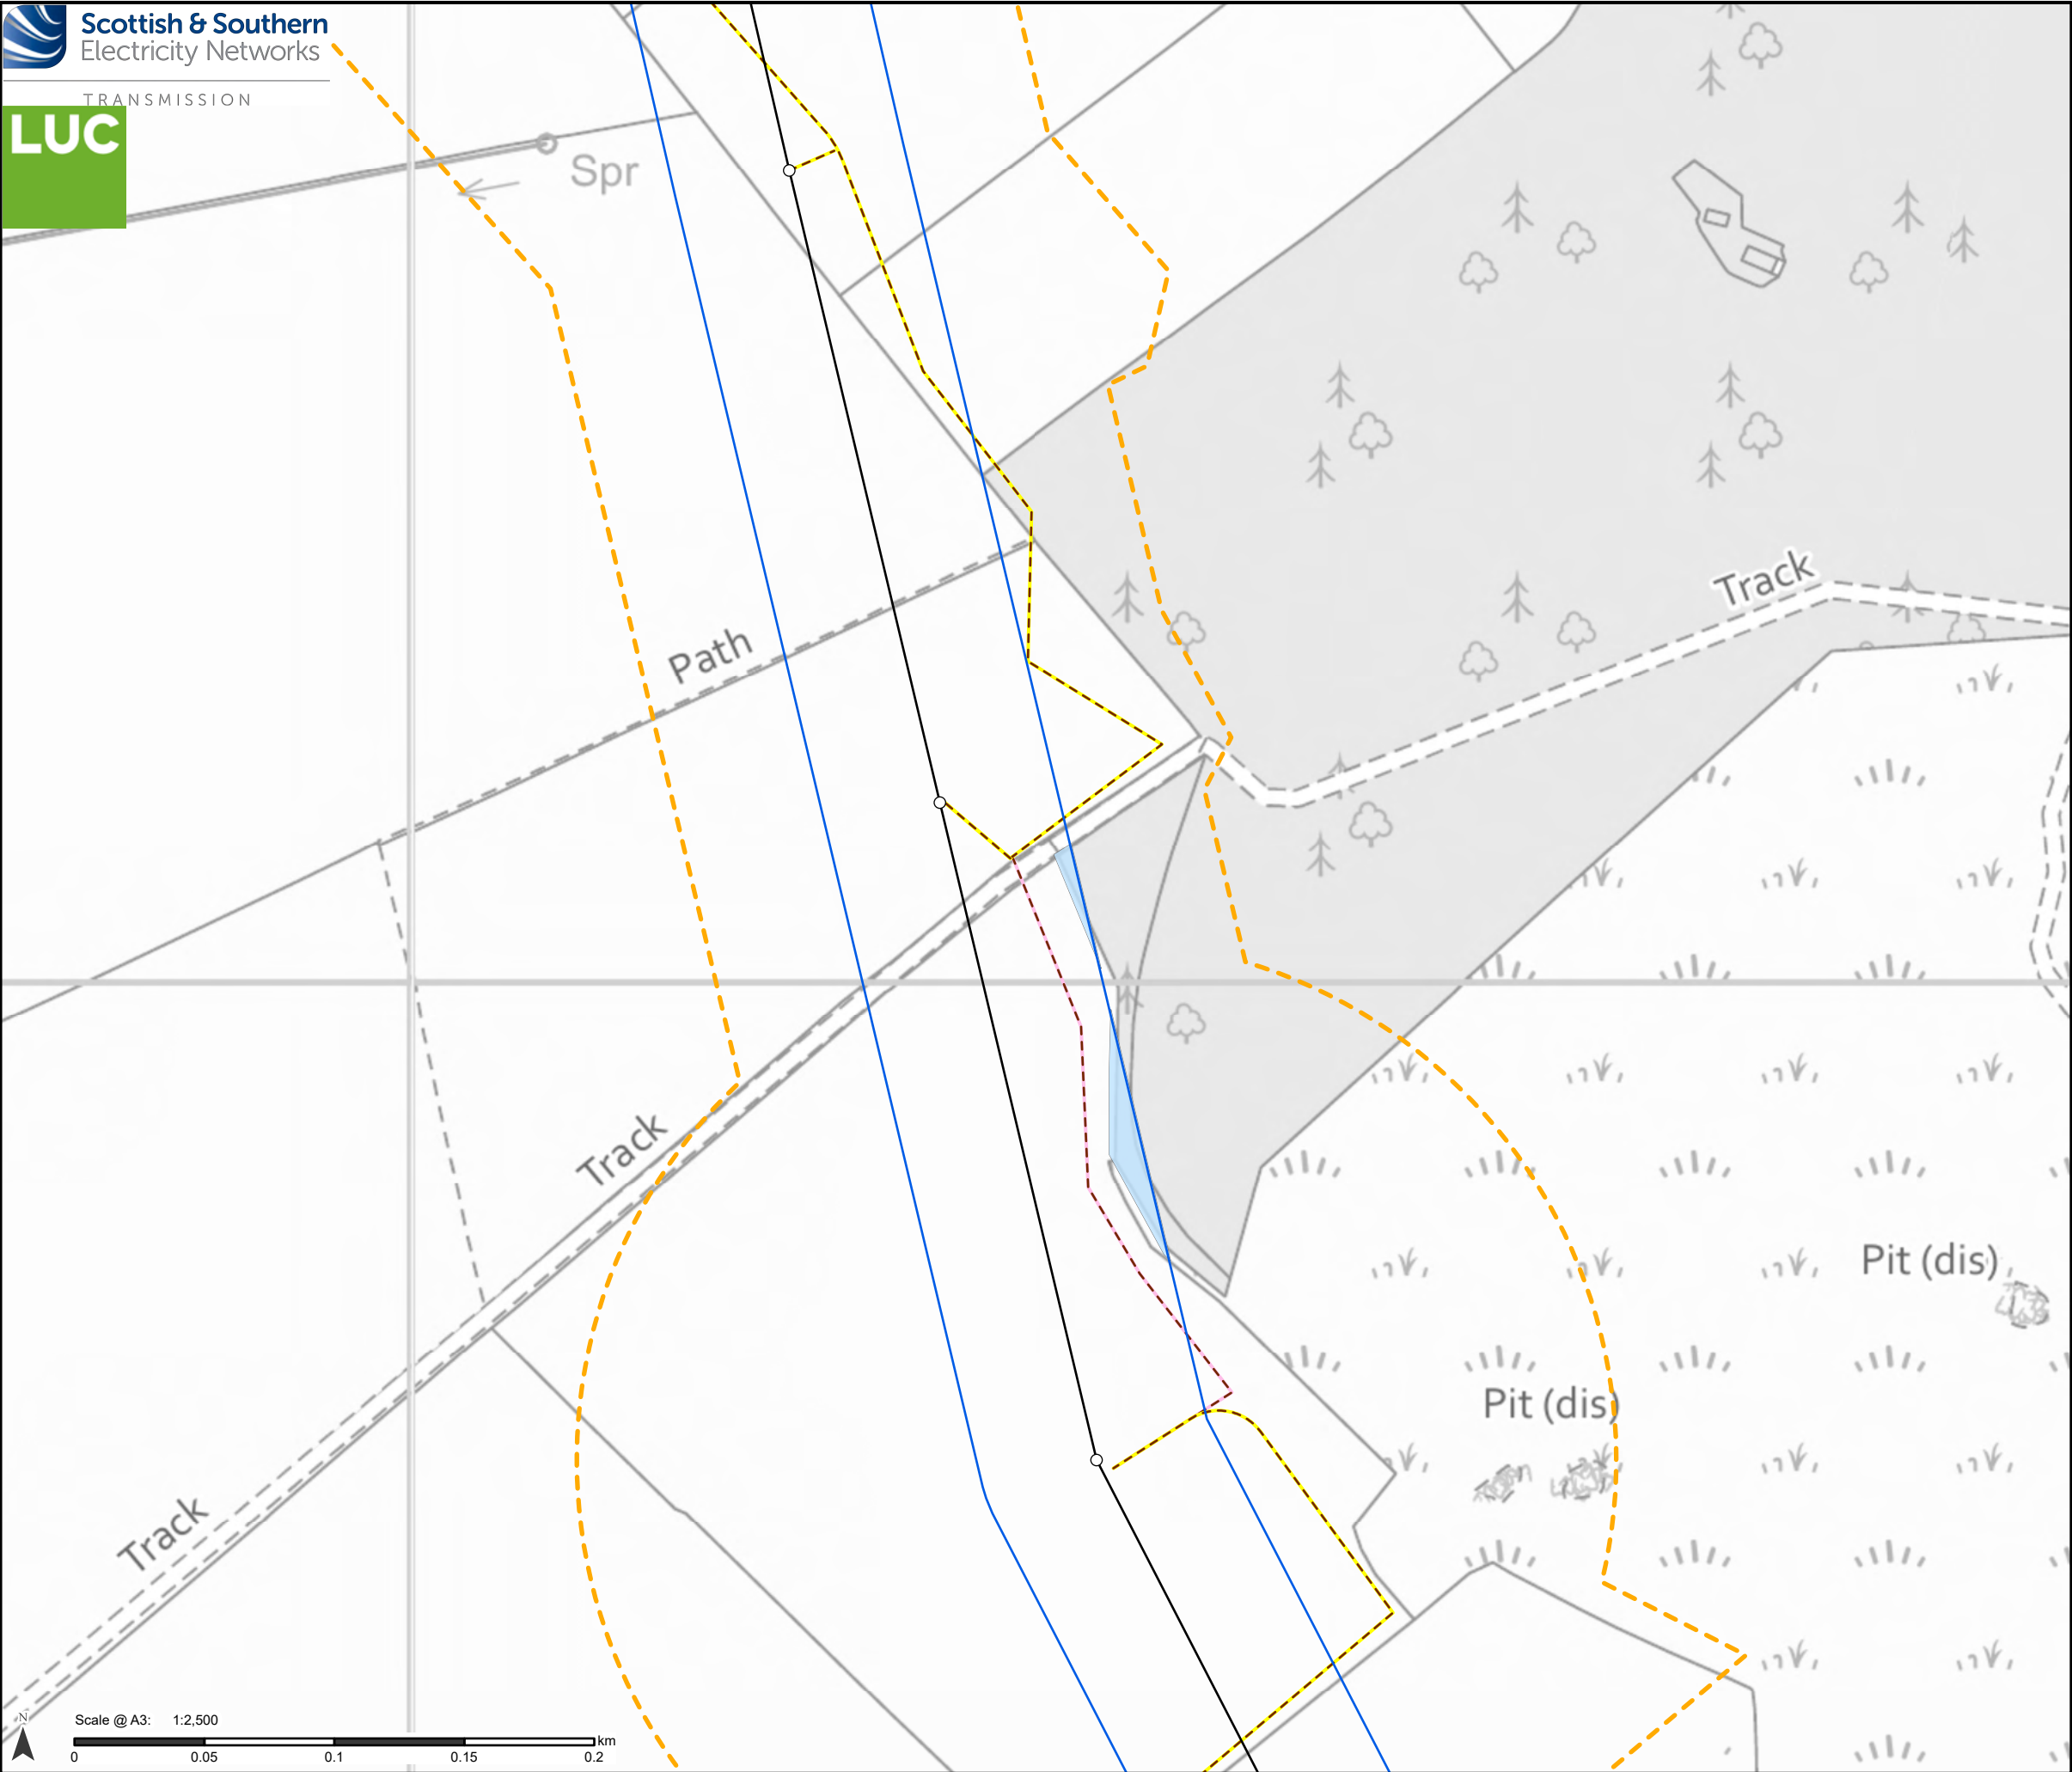

- Proposed Development**
 - Tower Location
 - Proposed Alignment
 - Proposed Development Limit of Deviation (LOD)
 - Operational Corridor
- Access**
 - Proposed new stone permanent
 - Proposed new stone temporary
- Restocking species**
 - Sitka spruce

Notes:
For a comprehensive view of the Proposed Development, please refer to Figure 3.1.

Data provided by DGA Forestry LLP.

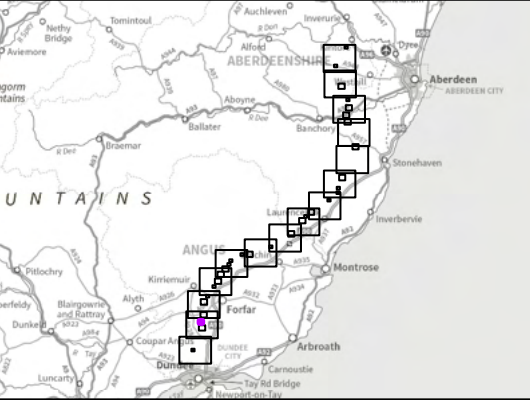


Reproduced by permission of Ordnance Survey on behalf of HMSO.
Crown copyright and database right 2025 all rights reserved.
Ordnance Survey Licence number 0100022432.
SSEN Transmission take no responsibility for the release or accuracy of latest version Basemaps from Ordnance Survey

Project No: LT455
Project: Kintore to Tealing 400 kV Overhead Line

Title:
Baseline Species Composition

Drawn by: MS Date: 20/08/2025

Drawing: 8.3.5

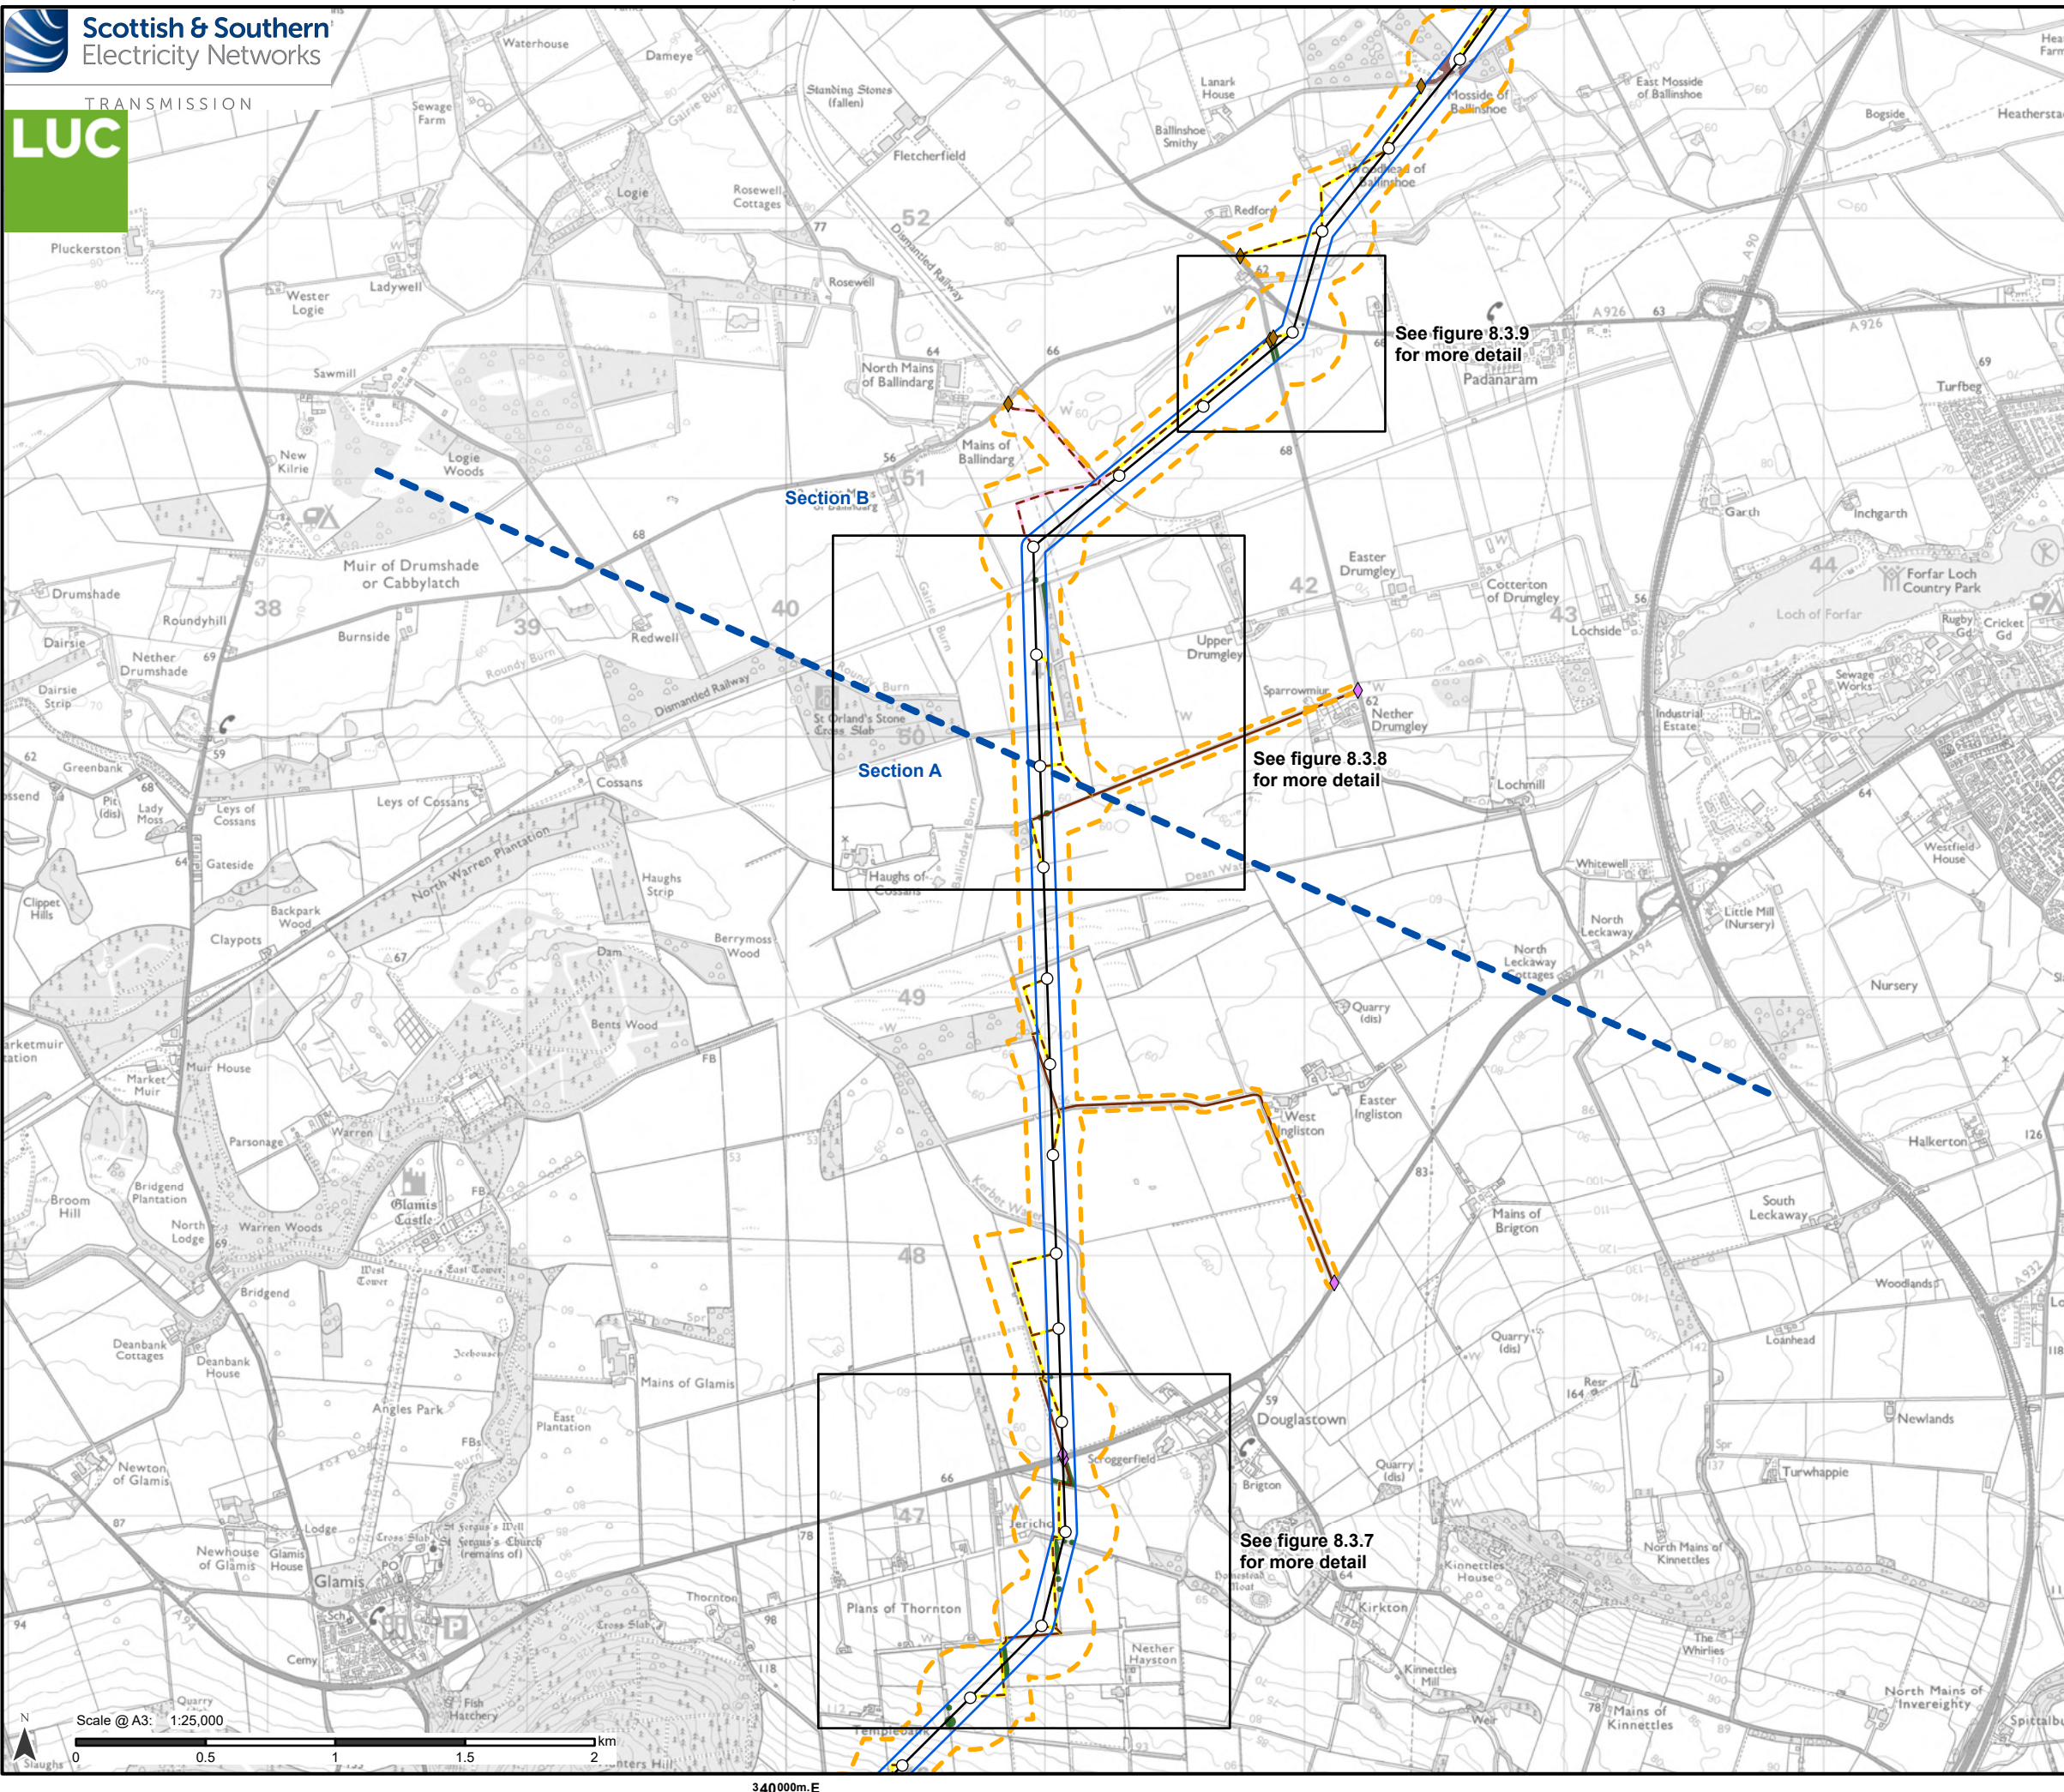

Proposed Development

- Tower Location
- Proposed Alignment
- Proposed Development Limit of Deviation (LOD)
- Operational Corridor
- Section boundary

Access

- Existing to be upgraded
- Proposed new stone permanent
- Proposed new stone temporary

Bellmouth type

- ◆ Proposed new
- ◆ Existing to be upgraded


Restocking species

- Mixed broadleaves
- Native mixed woodland

Notes:


For a comprehensive view of the Proposed Development, please refer to Figure 3.1.

Data provided by DGA Forestry LLP.

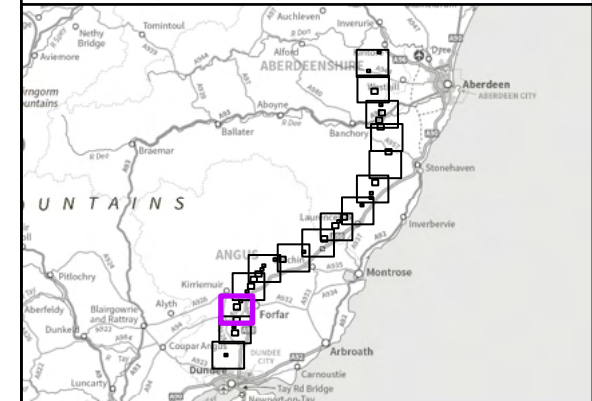

Reproduced by permission of Ordnance Survey on behalf of HMSO.
Crown copyright and database right 2025 all rights reserved.
Ordnance Survey Licence number 0100022432.
SSEN Transmission take no responsibility for the release or accuracy of latest version Basemaps from Ordnance Survey

Project No:	LT455
Project:	Kintore to Tealing 400 kV Overhead Line
Title:	Baseline Species Composition
Drawn by:	MS
Date:	20/08/2025
Drawing:	8.3.6

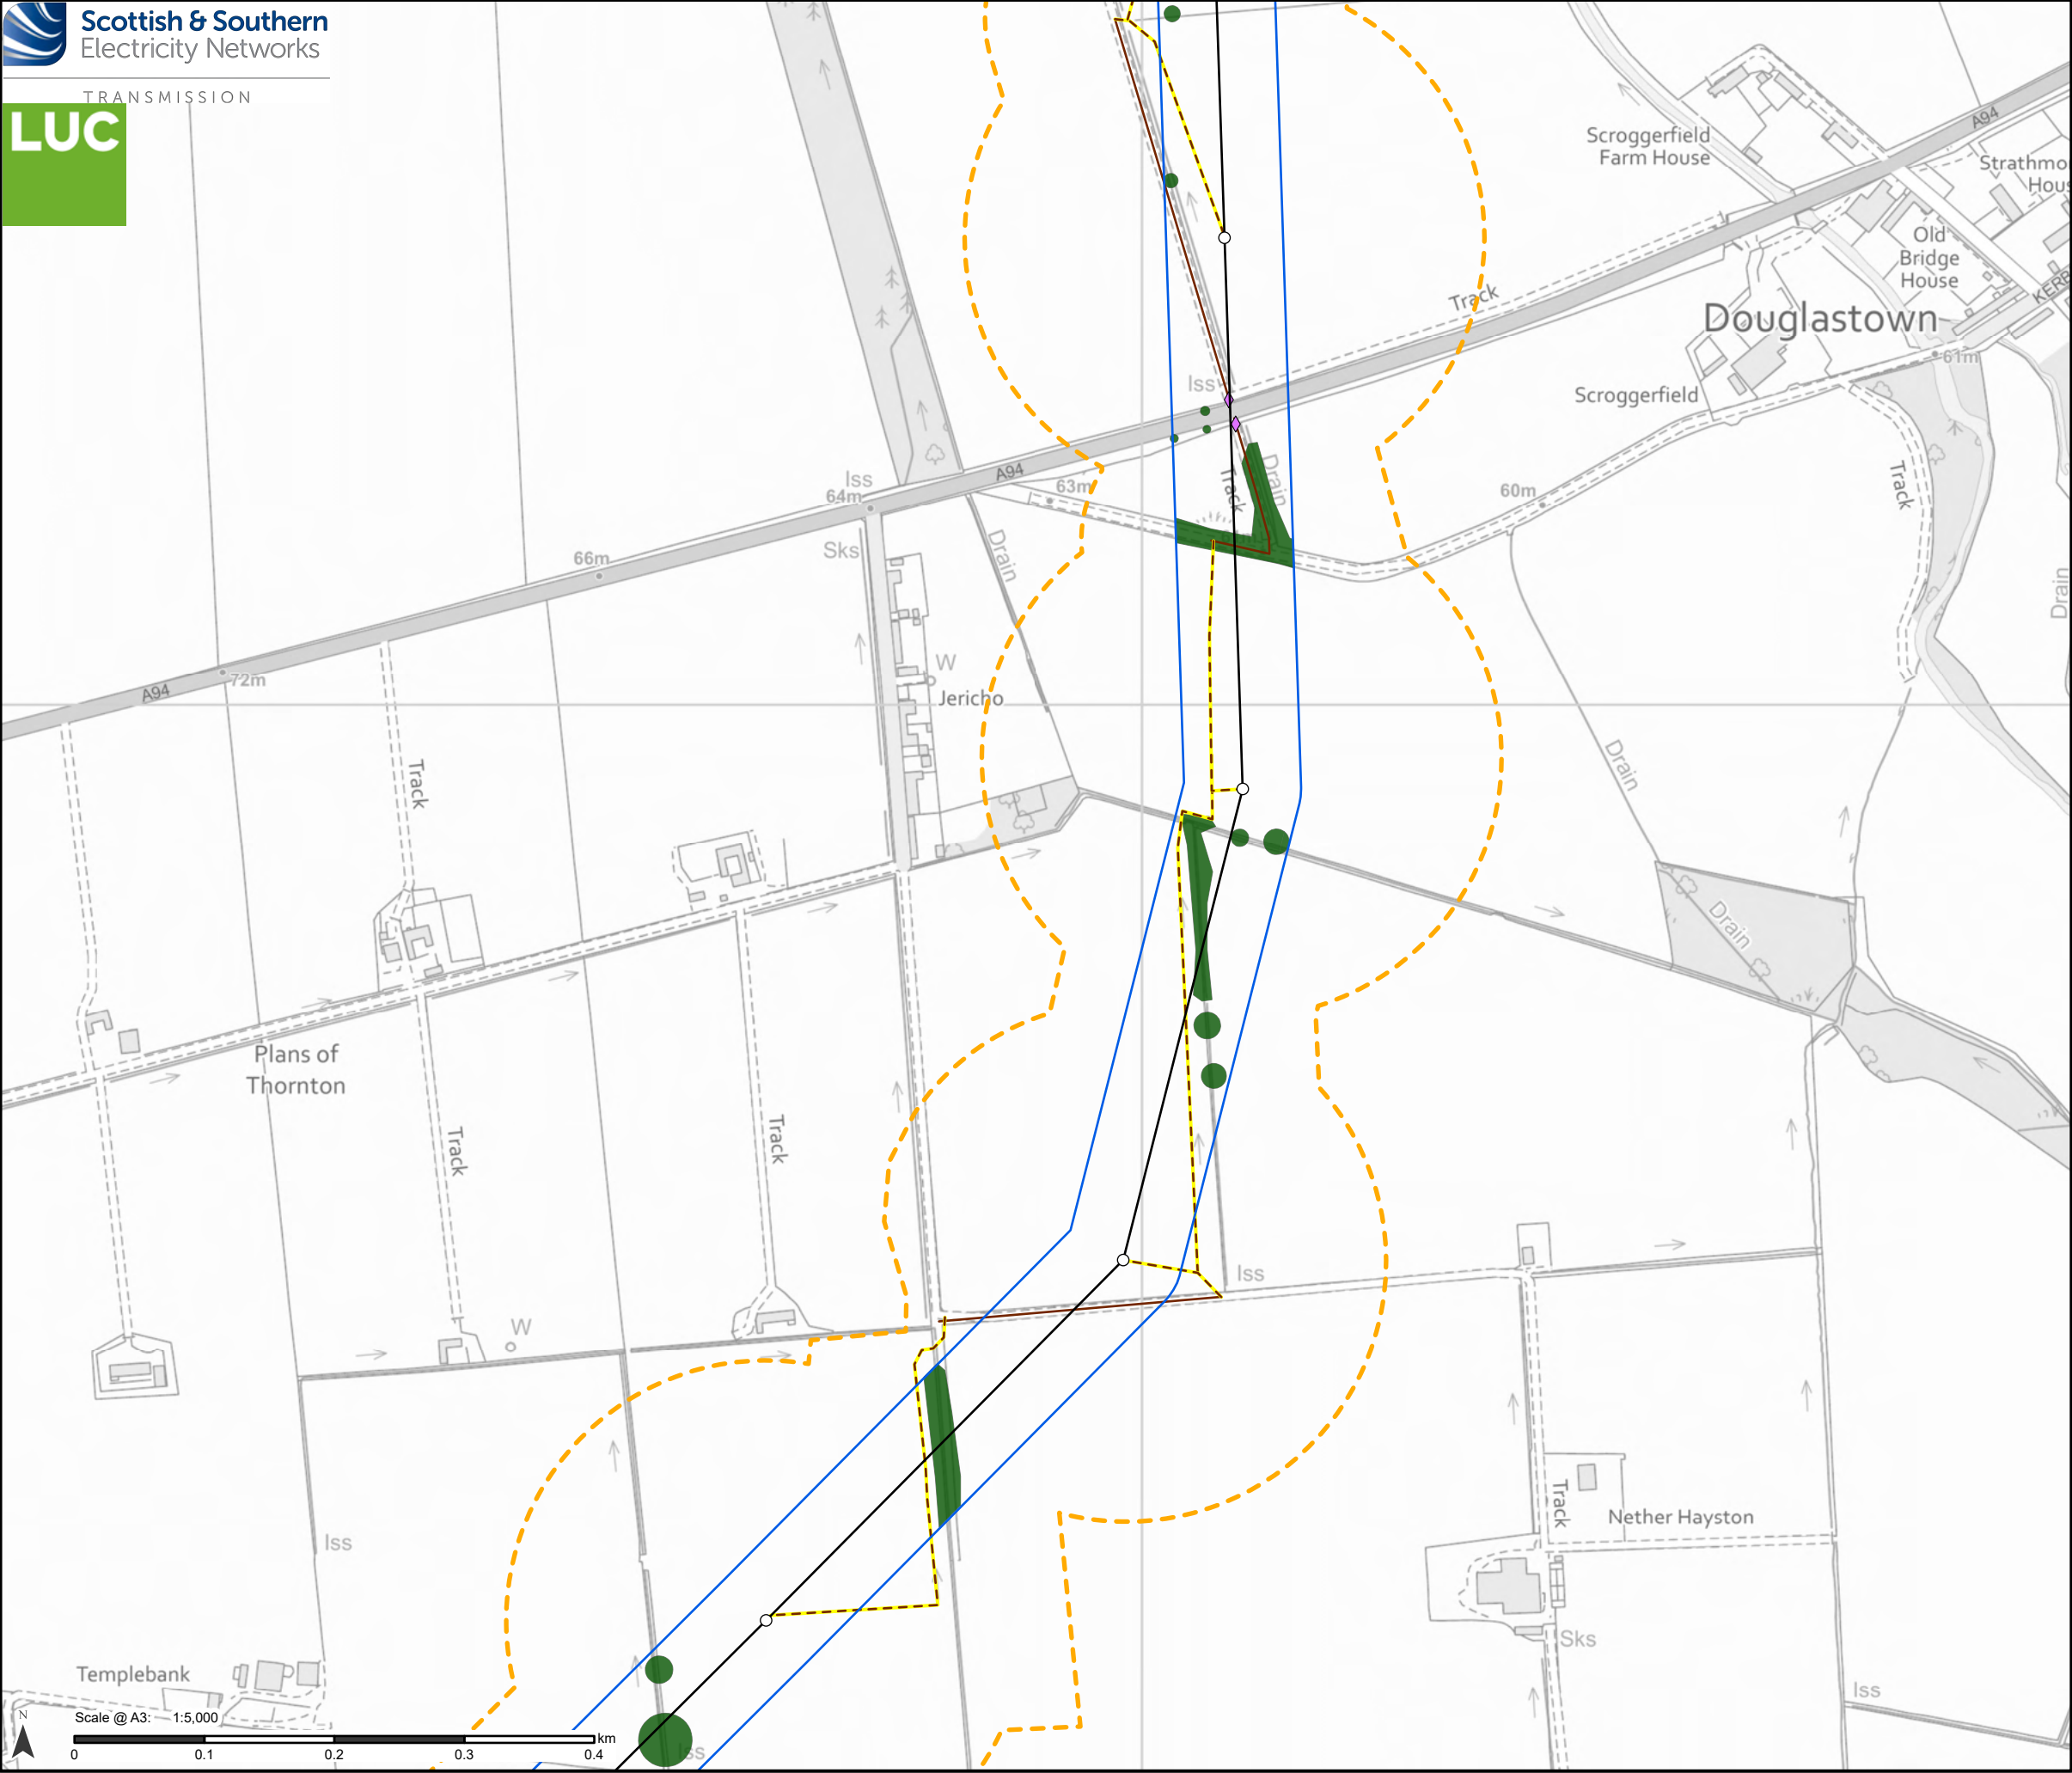

Proposed Development

-  Tower Location
-  Proposed Alignment
-  Proposed Development Limit of Deviation (LOD)
-  Operational Corridor

Access

-  Existing to be upgraded
-  Proposed new stone temporary

Bellmouth type


-  Existing to be upgraded

Restocking species

-  Mixed broadleaves


Notes:
For a comprehensive view of the Proposed Development, please refer to Figure 3.1.

Data provided by DGA Forestry LLP.

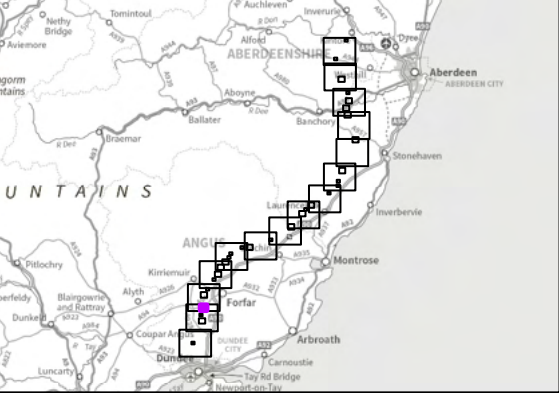

Reproduced by permission of Ordnance Survey on behalf of HMSO.
Crown copyright and database right 2025 all rights reserved.
Ordnance Survey Licence number 0100022432.
SSEN Transmission take no responsibility for the release or accuracy of latest version Basemaps from Ordnance Survey

Project No:	LT455
Project:	Kintore to Tealing 400 kV Overhead Line
Title:	Baseline Species Composition
Drawn by:	MS
Date:	20/08/2025
Drawing:	8.3.7

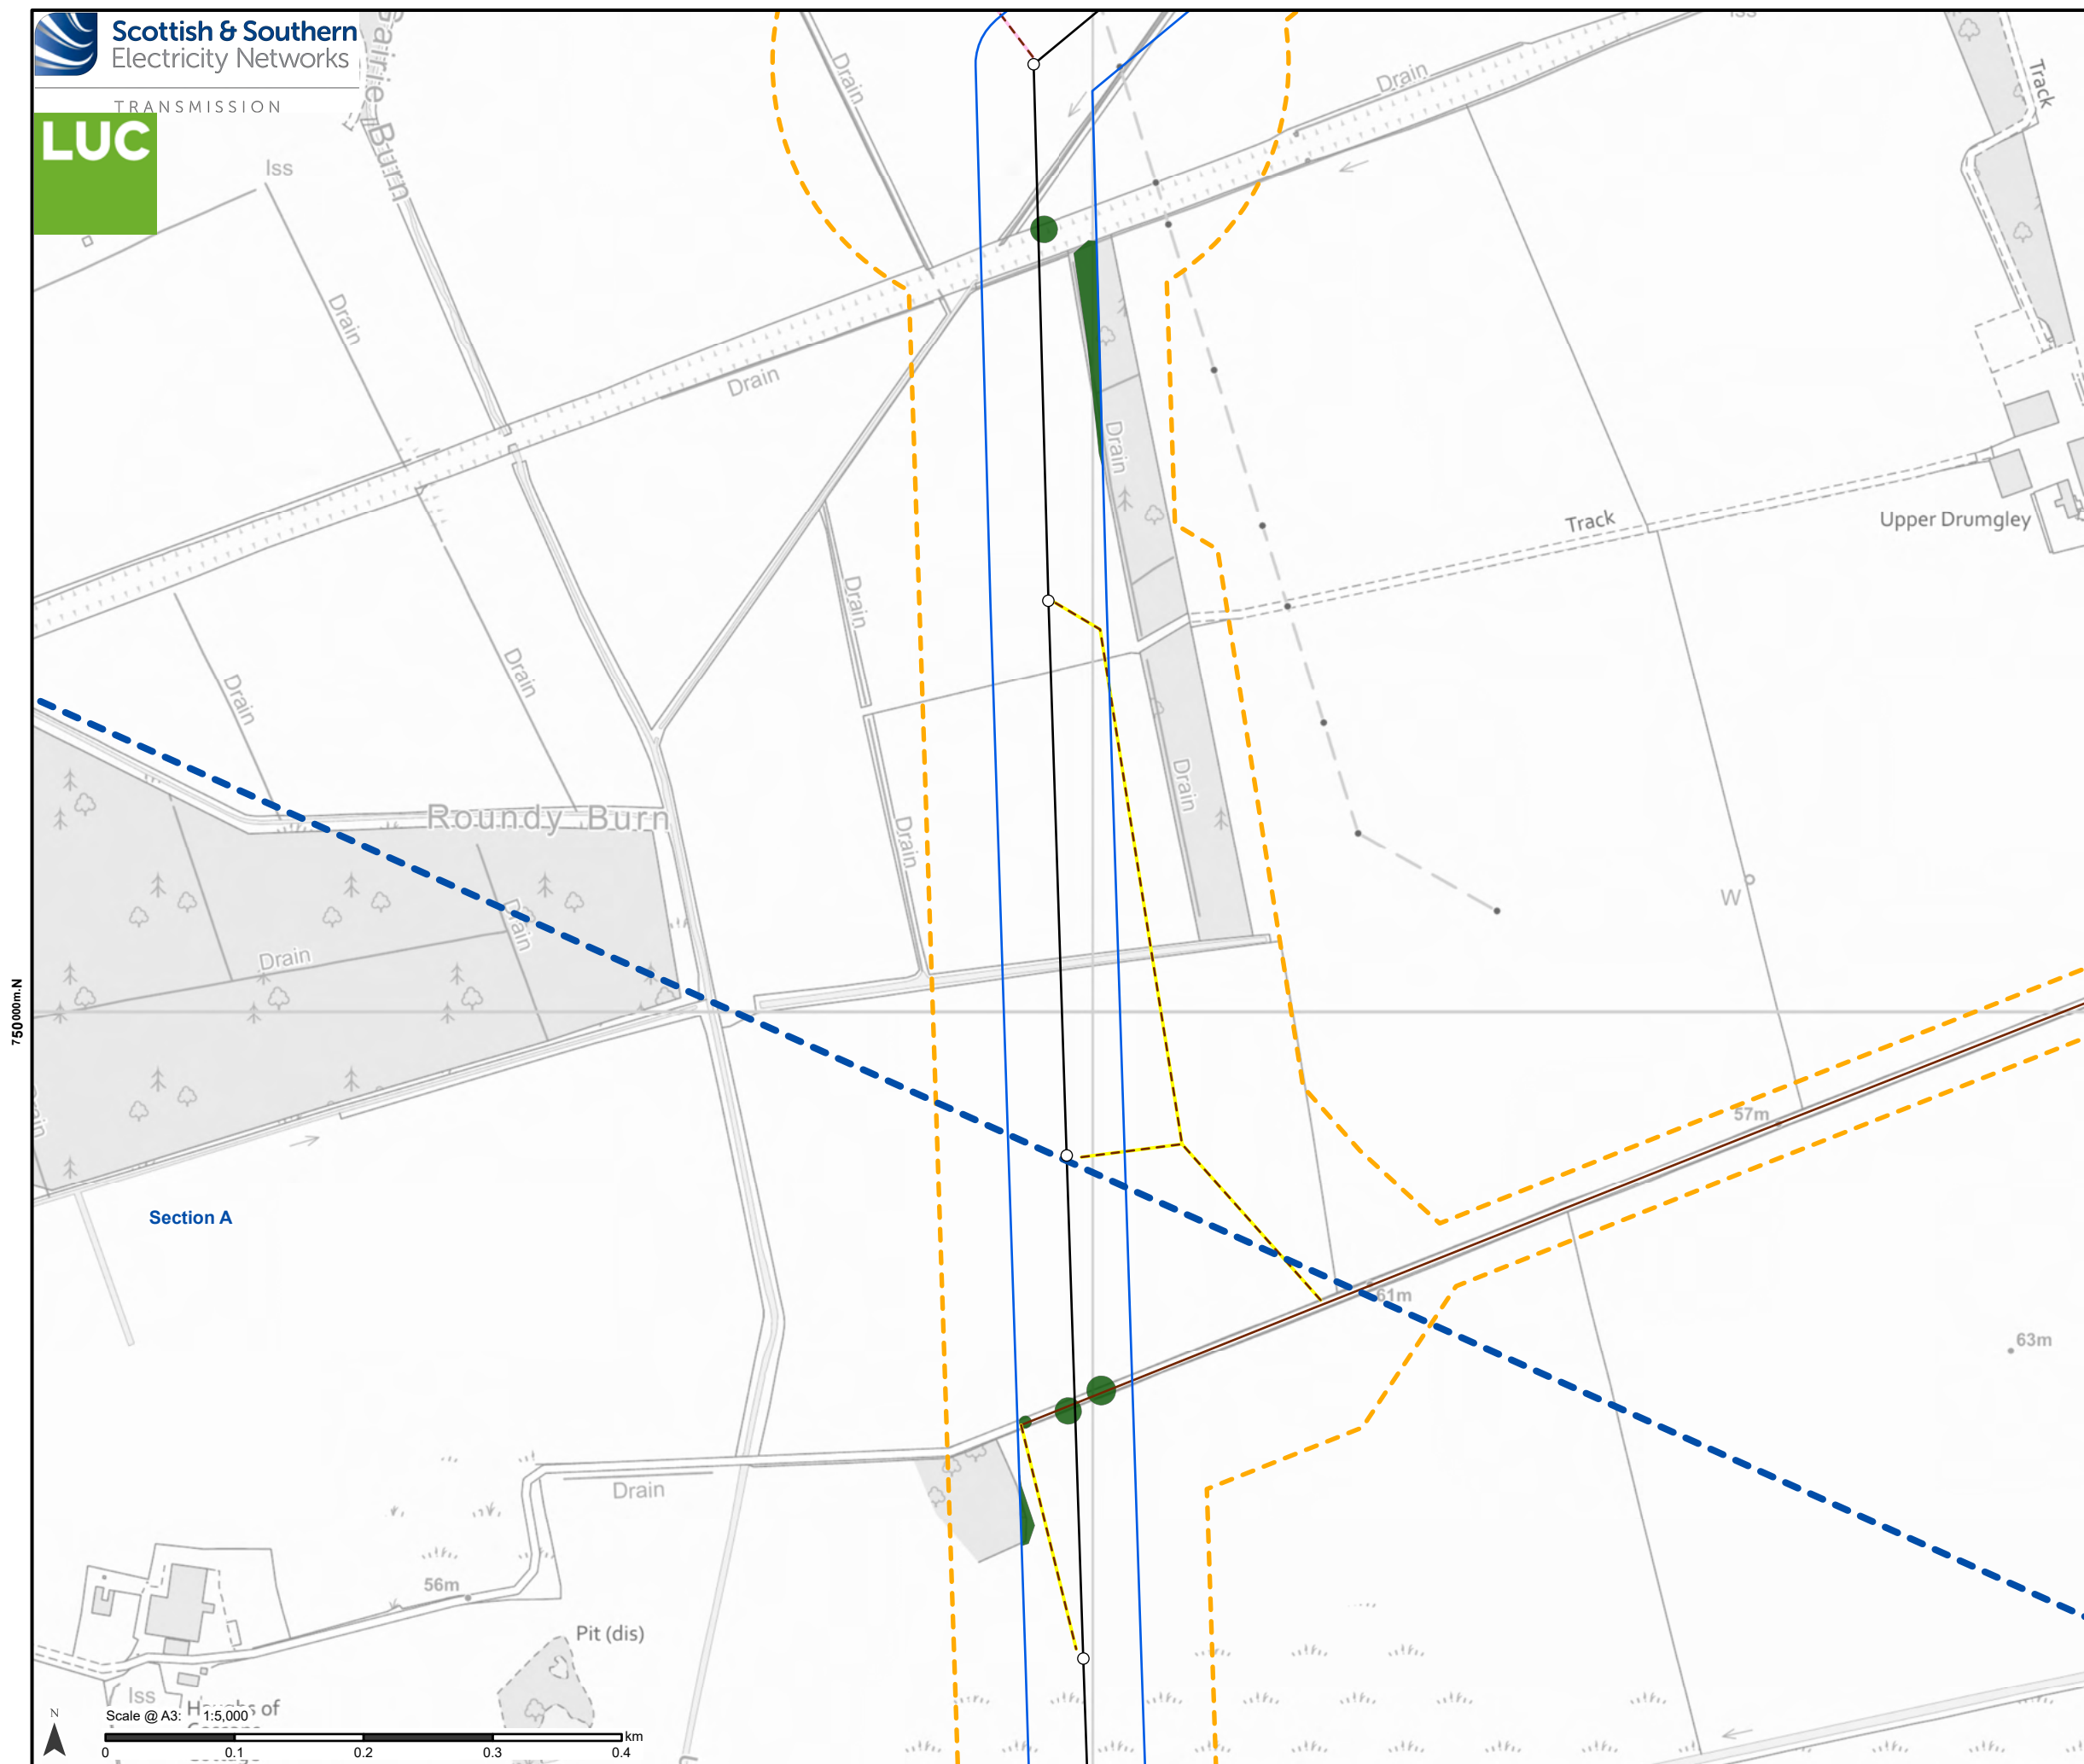

Proposed Development

- Tower Location
- Proposed Alignment
- Proposed Development Limit of Deviation (LOD)
- Operational Corridor
- Section boundary

Access

- Existing to be upgraded
- - - Proposed new stone permanent
- - - Proposed new stone temporary


Restocking species

- Mixed broadleaves

Notes:

For a comprehensive view of the Proposed Development, please refer to Figure 3.1.

Data provided by DGA Forestry LLP.

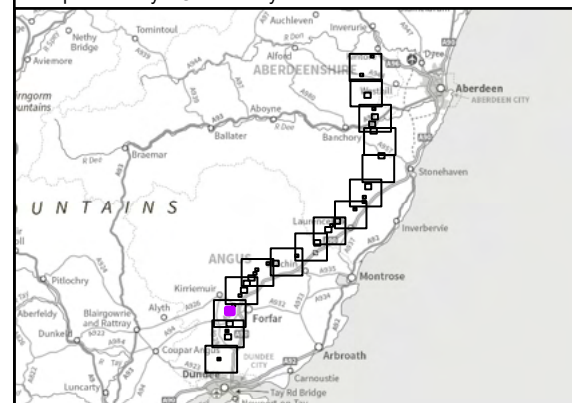

Reproduced by permission of Ordnance Survey on behalf of HMSO.
Crown copyright and database right 2025 all rights reserved.

Ordnance Survey Licence number 0100022432.
SSEN Transmission take no responsibility for the release or accuracy of latest version Basemaps from Ordnance Survey

Project No: LT455

Project: Kintore to Tealing 400 kV Overhead Line


Title:

Baseline Species Composition

Drawn by: MS

Date: 20/08/2025

Drawing:	8.3.8
----------	-------

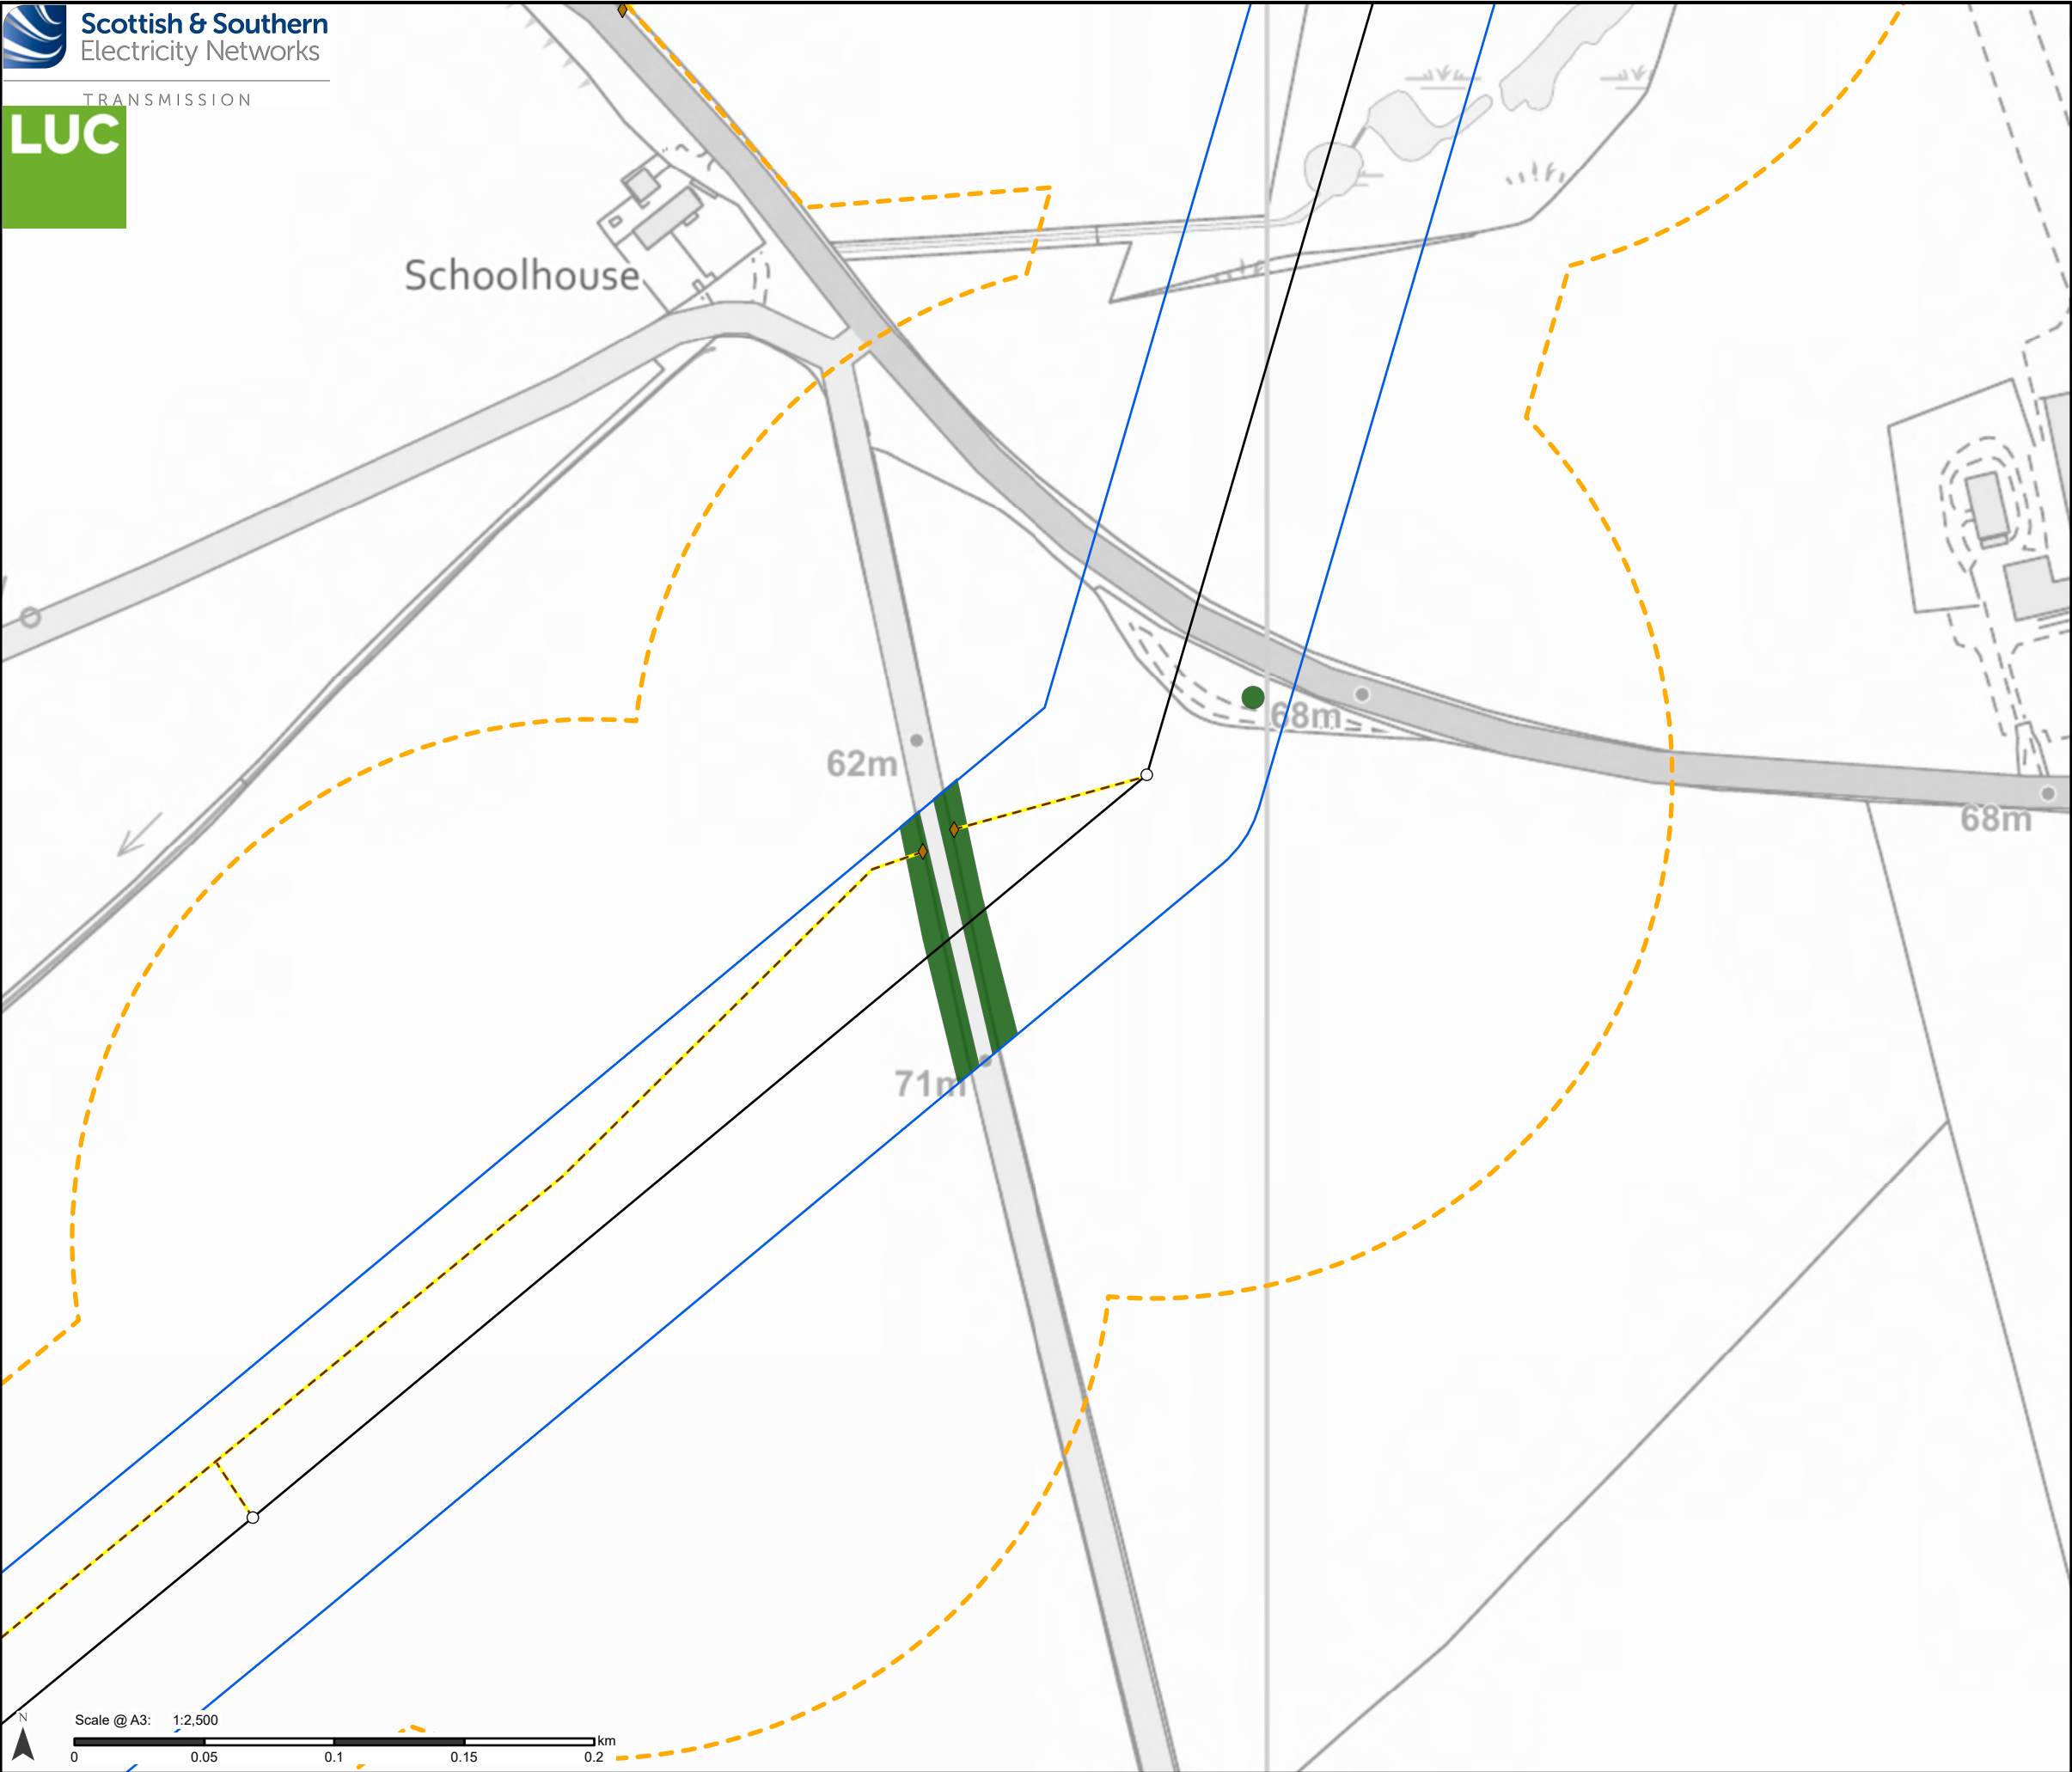

Proposed Development

 Tower Location

 Proposed Alignment

 Proposed Development Limit of Deviation (LOD)

 Operational Corridor

Access

 Proposed new stone temporary Bellmouth type


 Proposed new Restocking species

Restocking species

 Mixed broadleaves

Notes:
For a comprehensive view of the Proposed Development, please refer to Figure 3.1.

Data provided by DGA Forestry LLP.

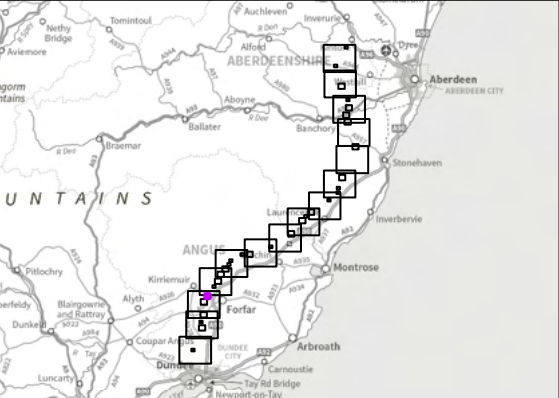

Reproduced by permission of Ordnance Survey on behalf of HMSO.
Crown copyright and database right 2025 all rights reserved.
Ordnance Survey Licence number 0100022432.

SSEN Transmission take no responsibility for the release or accuracy of latest version Basemaps from Ordnance Survey


Project No:	LT455
Project:	Kintore to Tealing 400 kV Overhead Line
Title:	Baseline Species Composition
Drawn by:	MS
Date:	20/08/2025
Drawing:	8.3.9



Scottish & Southern
Electricity Networks

TRANSMISSION

LUC

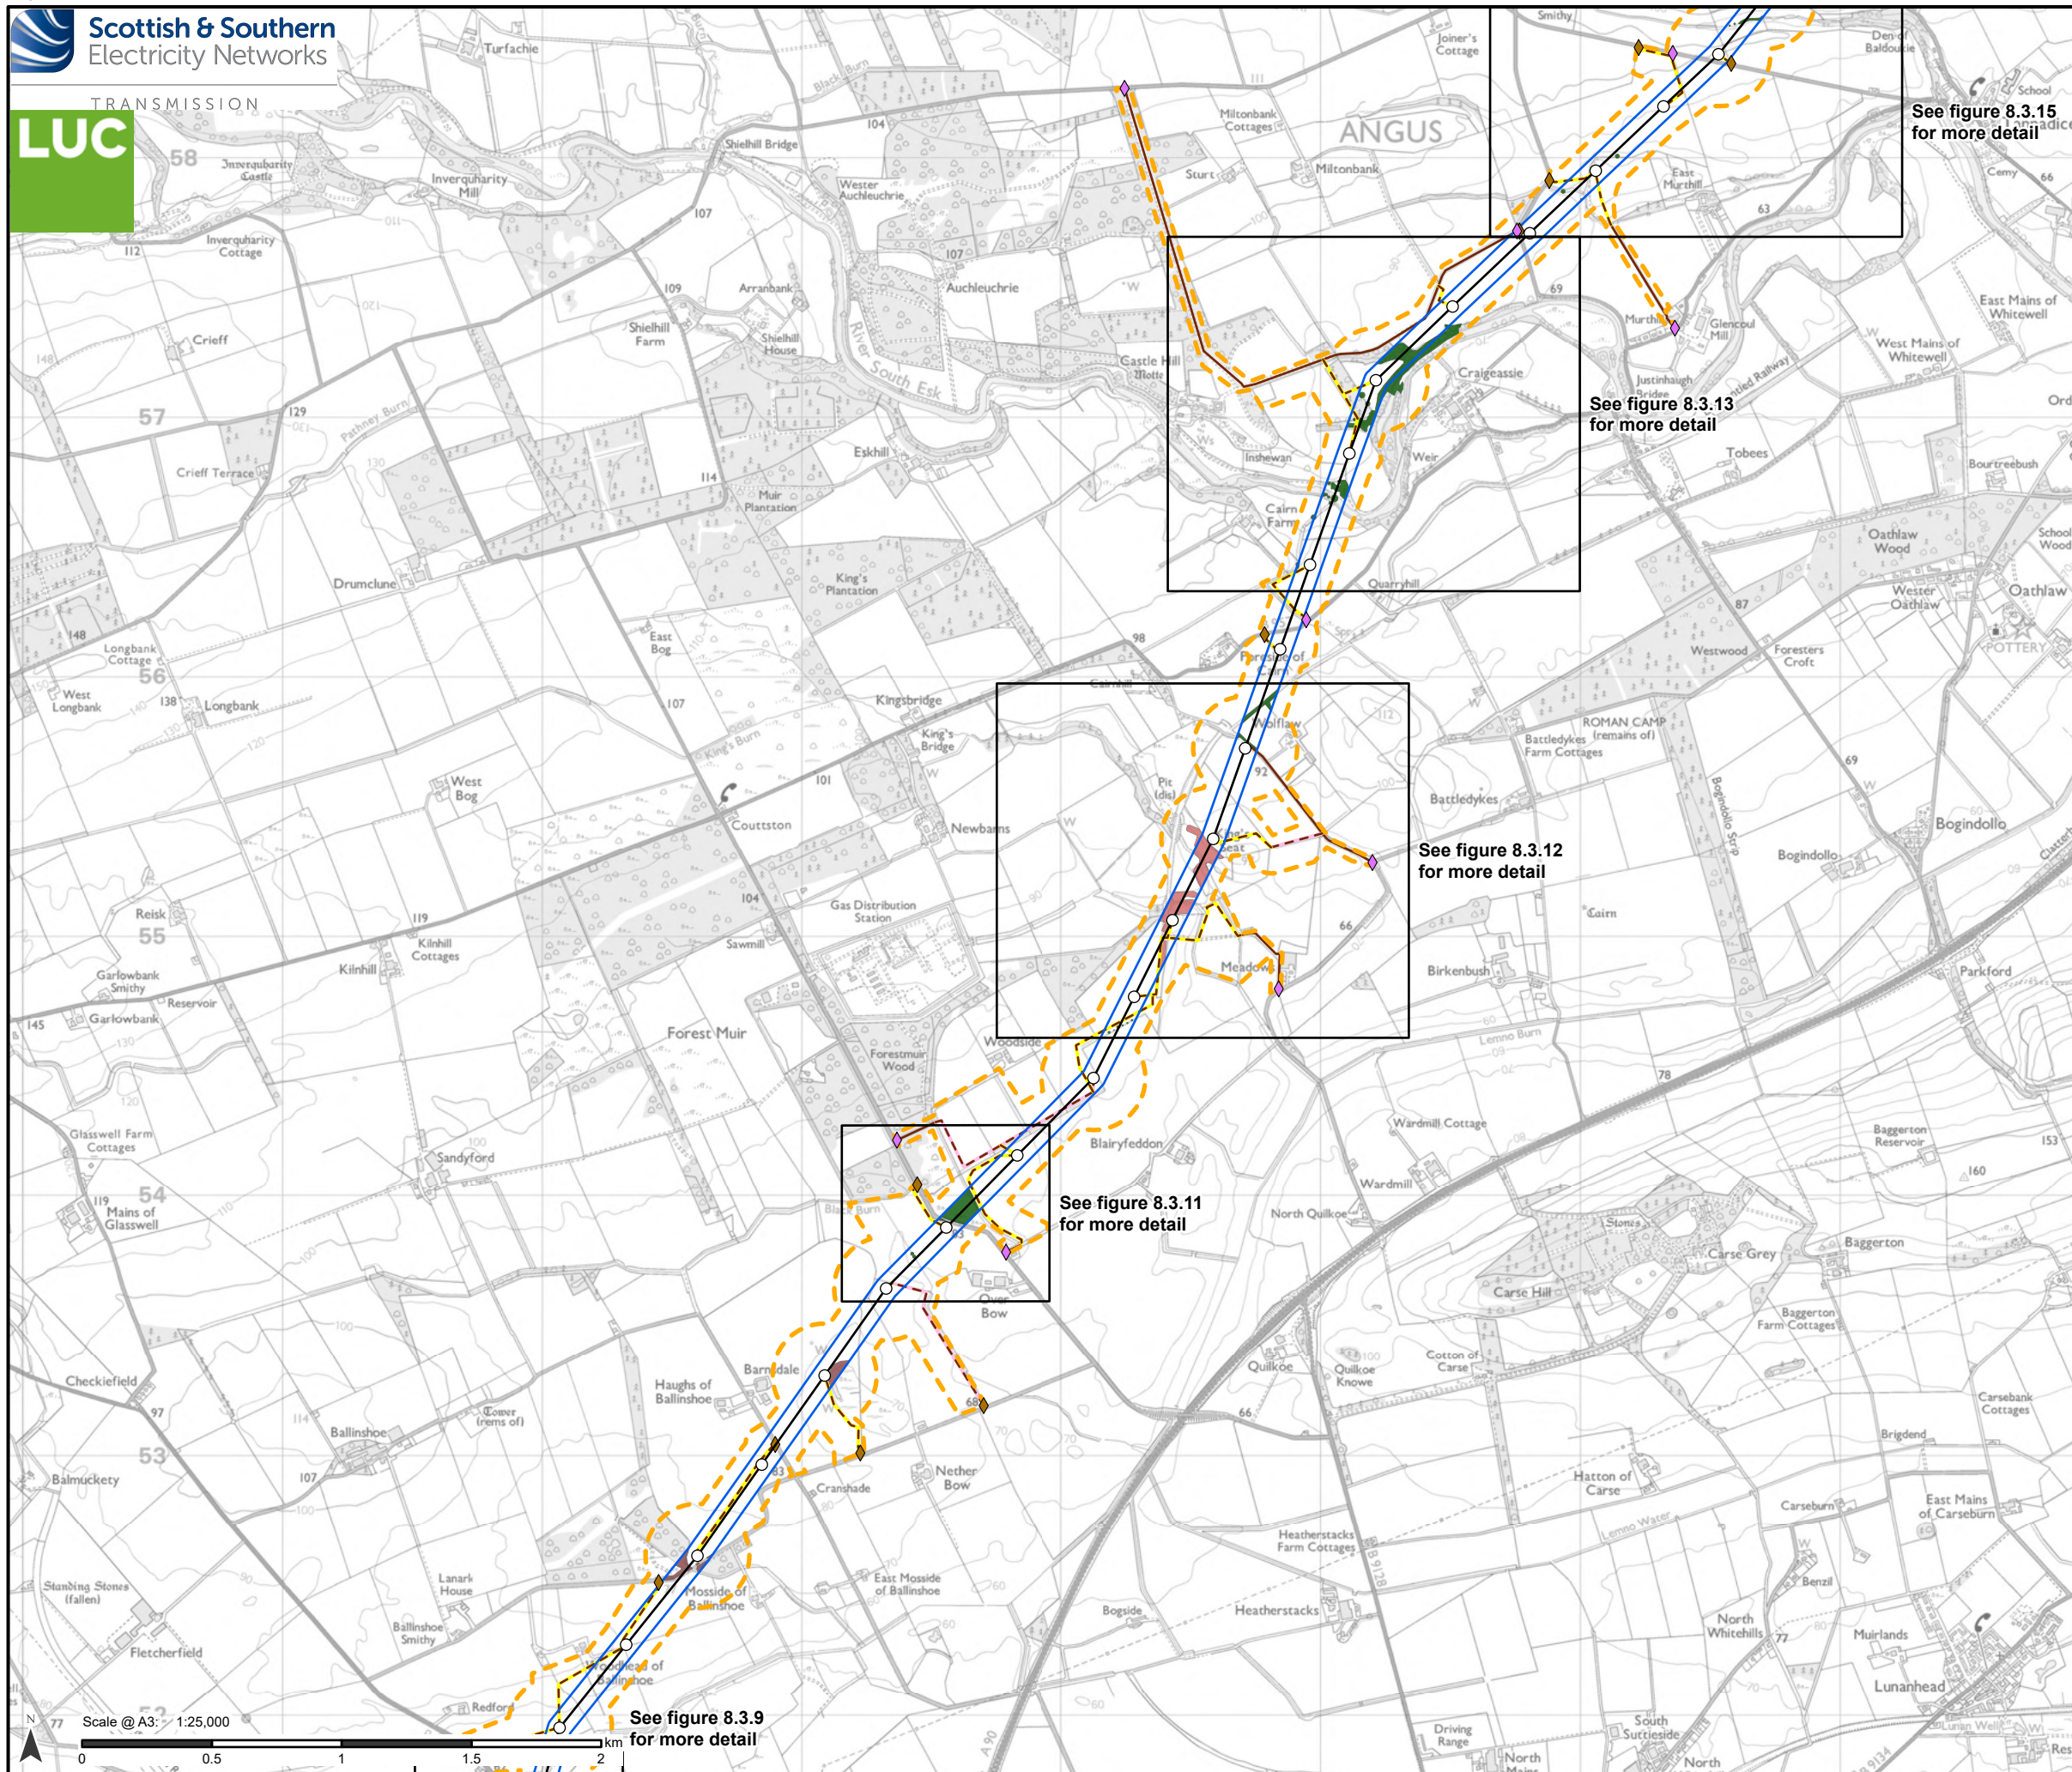

Proposed Development

- Tower Location
- Proposed Alignment
- Proposed Development Limit of Deviation (LOD)
- Operational Corridor

Access

- Existing to be upgraded
- Proposed new stone permanent
- Proposed new stone temporary

Bellmouth type

- ◆ Proposed new
- ◆ Existing to be upgraded


Restocking species

- Mixed broadleaves
- Mixed woodland
- Native mixed woodland

Notes:

For a comprehensive view of the Proposed Development, please refer to Figure 3.1.

Data provided by DGA Forestry LLP.

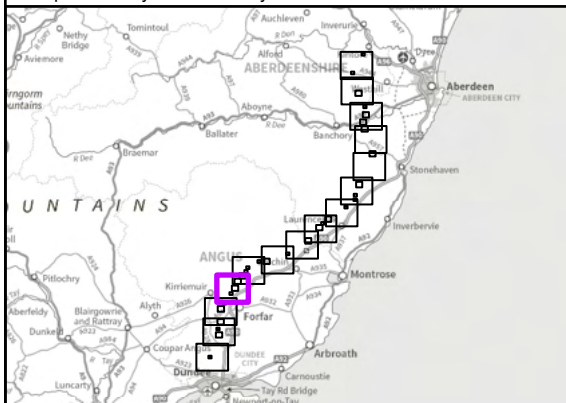

Reproduced by permission of Ordnance Survey on behalf of HMSO.
Crown copyright and database right 2025 all rights reserved.
Ordnance Survey Licence number 0100022432.
SSEN Transmission take no responsibility for the release or accuracy of latest version Basemaps from Ordnance Survey

Project No: LT455

Project: Kintore to Tealing 400 kV Overhead Line


Title:

Baseline Species Composition

Drawn by: MS

Date: 20/08/2025

Drawing: 8.3.10

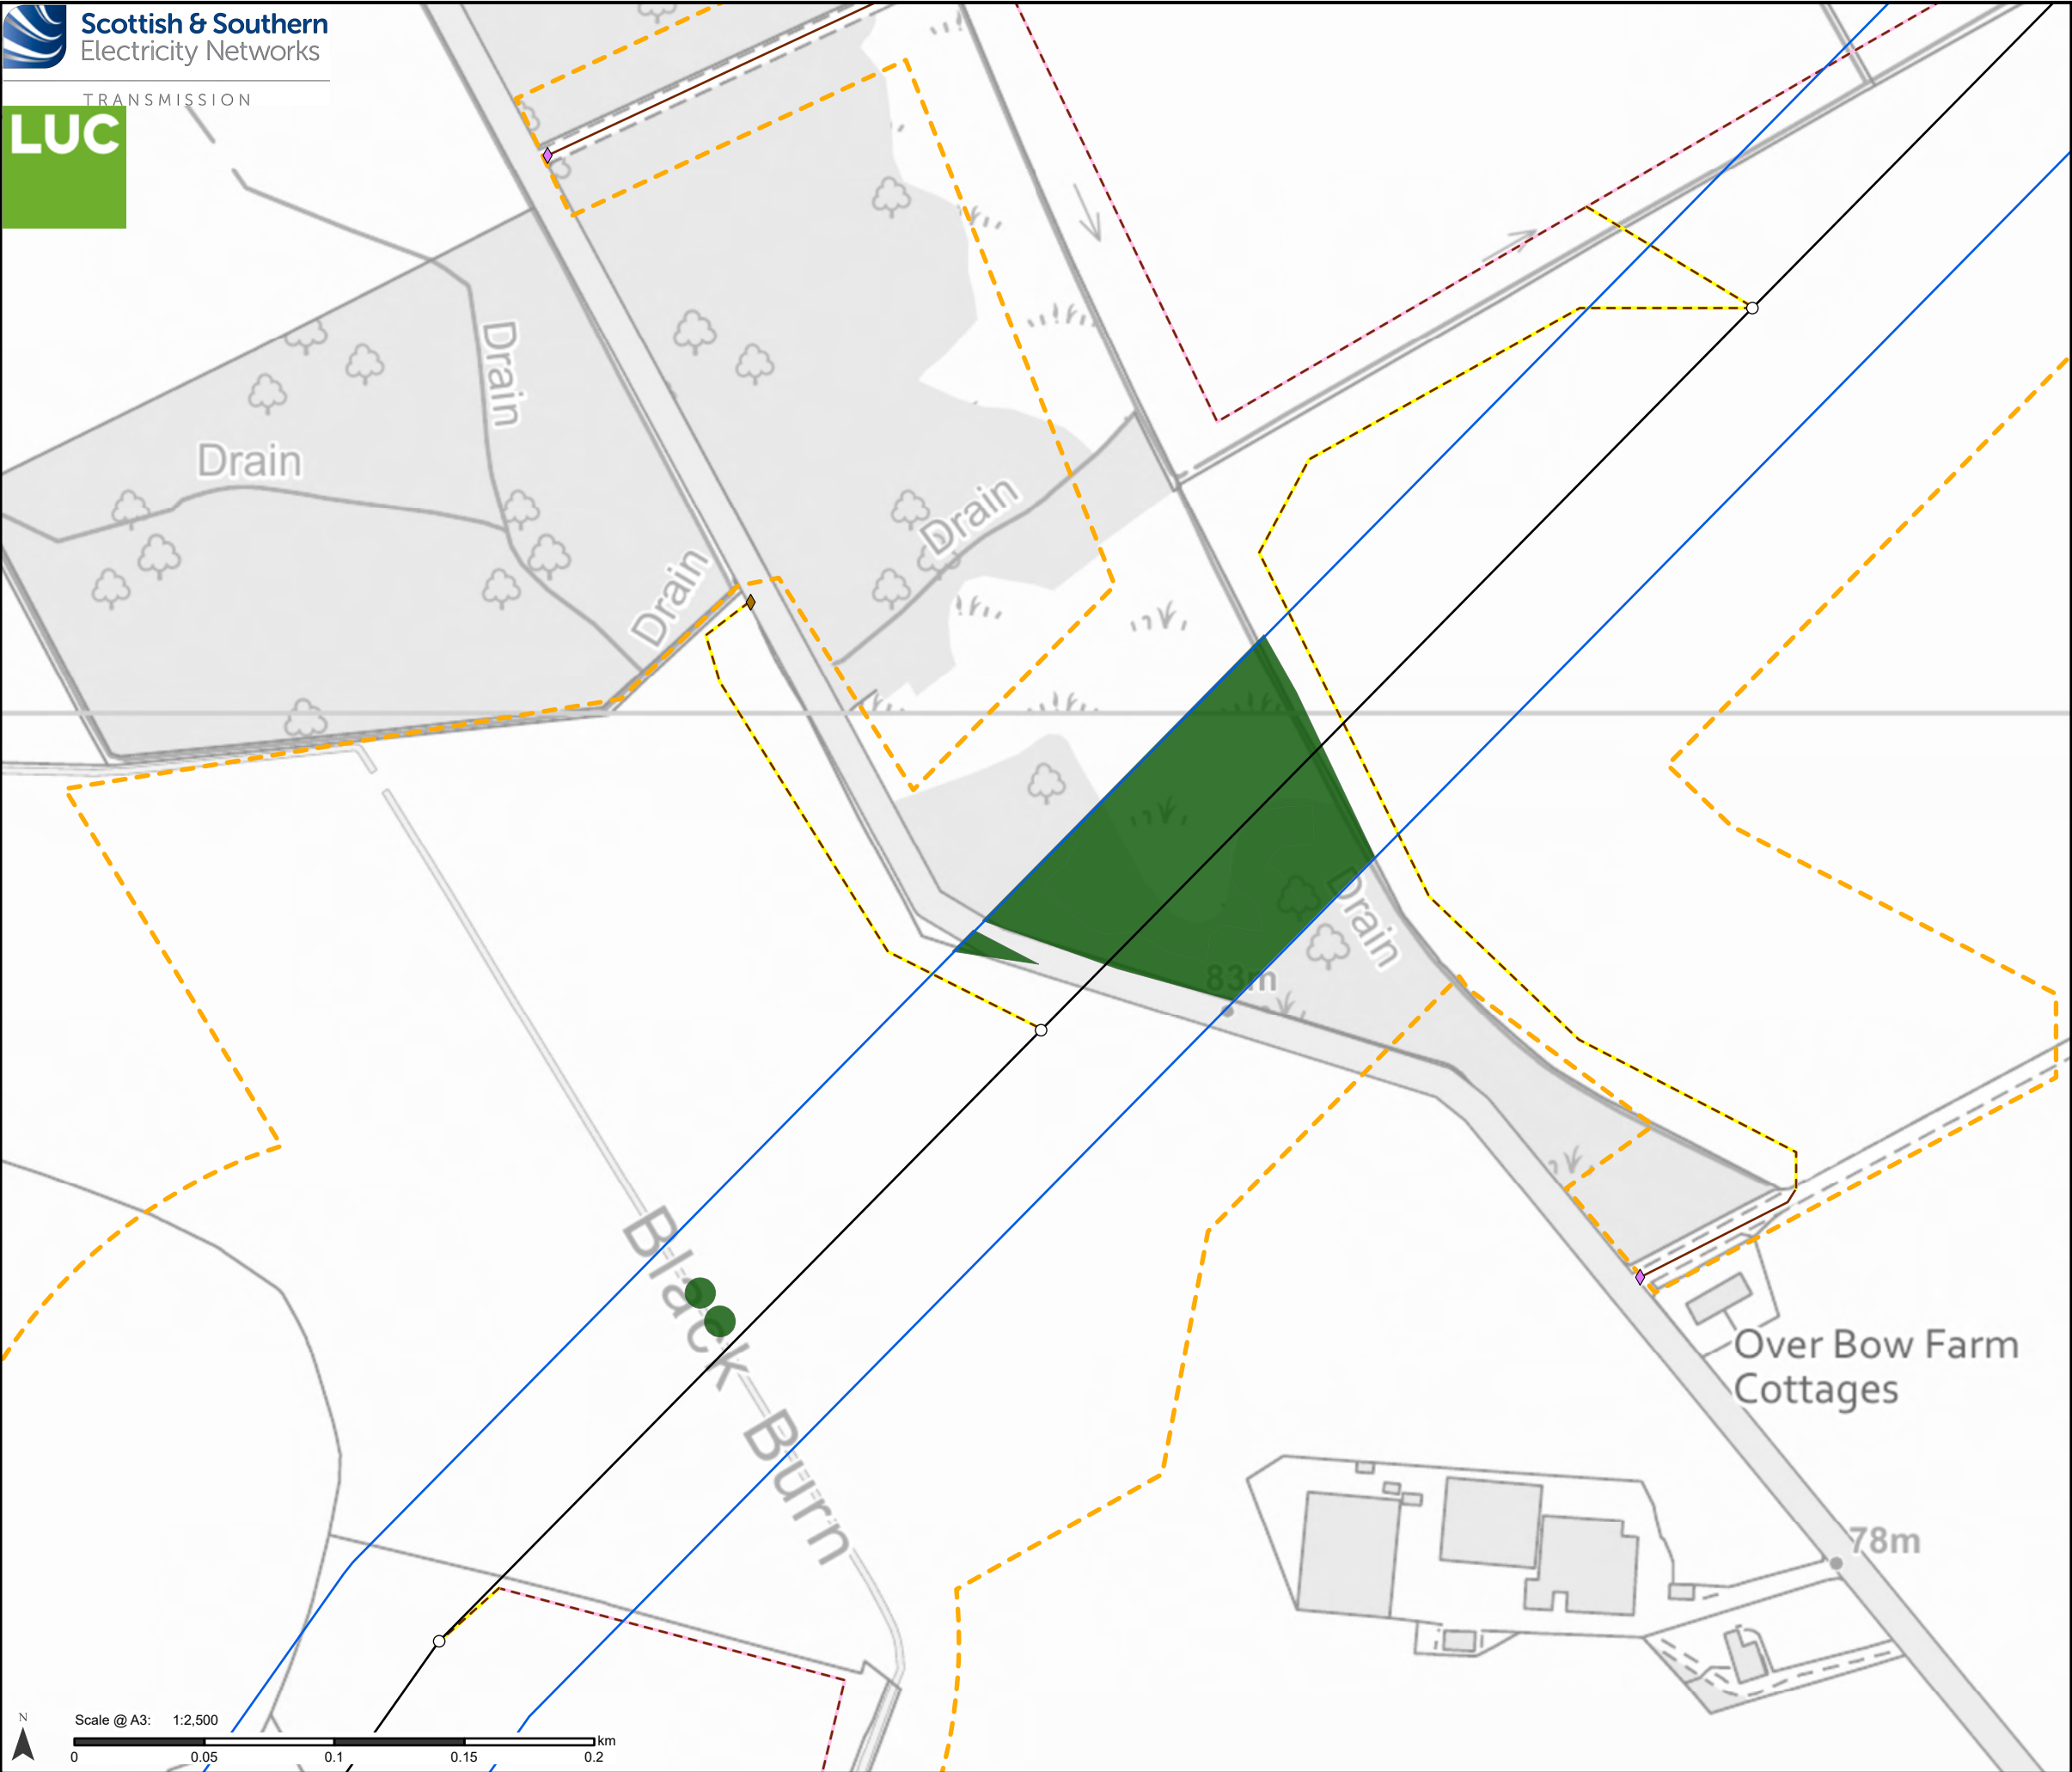

Proposed Development

-  Tower Location
-  Proposed Alignment
-  Proposed Development Limit of Deviation (LOD)
-  Operational Corridor

Access

-  Existing to be upgraded
-  Proposed new stone permanent
-  Proposed new stone temporary

Bellmouth type


-  Proposed new
-  Existing to be upgraded

Restocking species

-  Mixed broadleaves


Notes:
For a comprehensive view of the Proposed Development, please refer to Figure 3.1.

Data provided by DGA Forestry LLP.

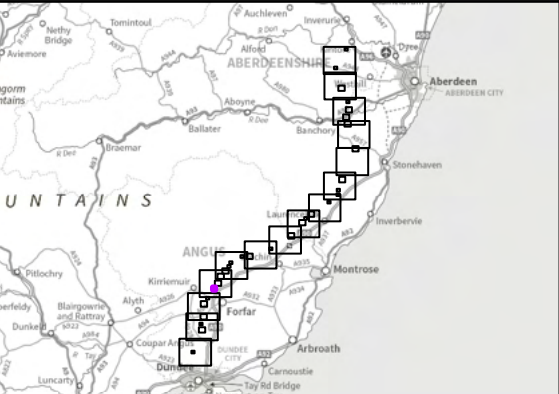

Reproduced by permission of Ordnance Survey on behalf of HMSO.
Crown copyright and database right 2025 all rights reserved.
Ordnance Survey Licence number 0100022432.
SSEN Transmission take no responsibility for the release or accuracy of latest version Basemaps from Ordnance Survey

Project No:	LT455
Project:	Kintore to Tealing 400 kV Overhead Line
Title:	Baseline Species Composition
Drawn by:	MS
Date:	20/08/2025
Drawing:	8.3.11

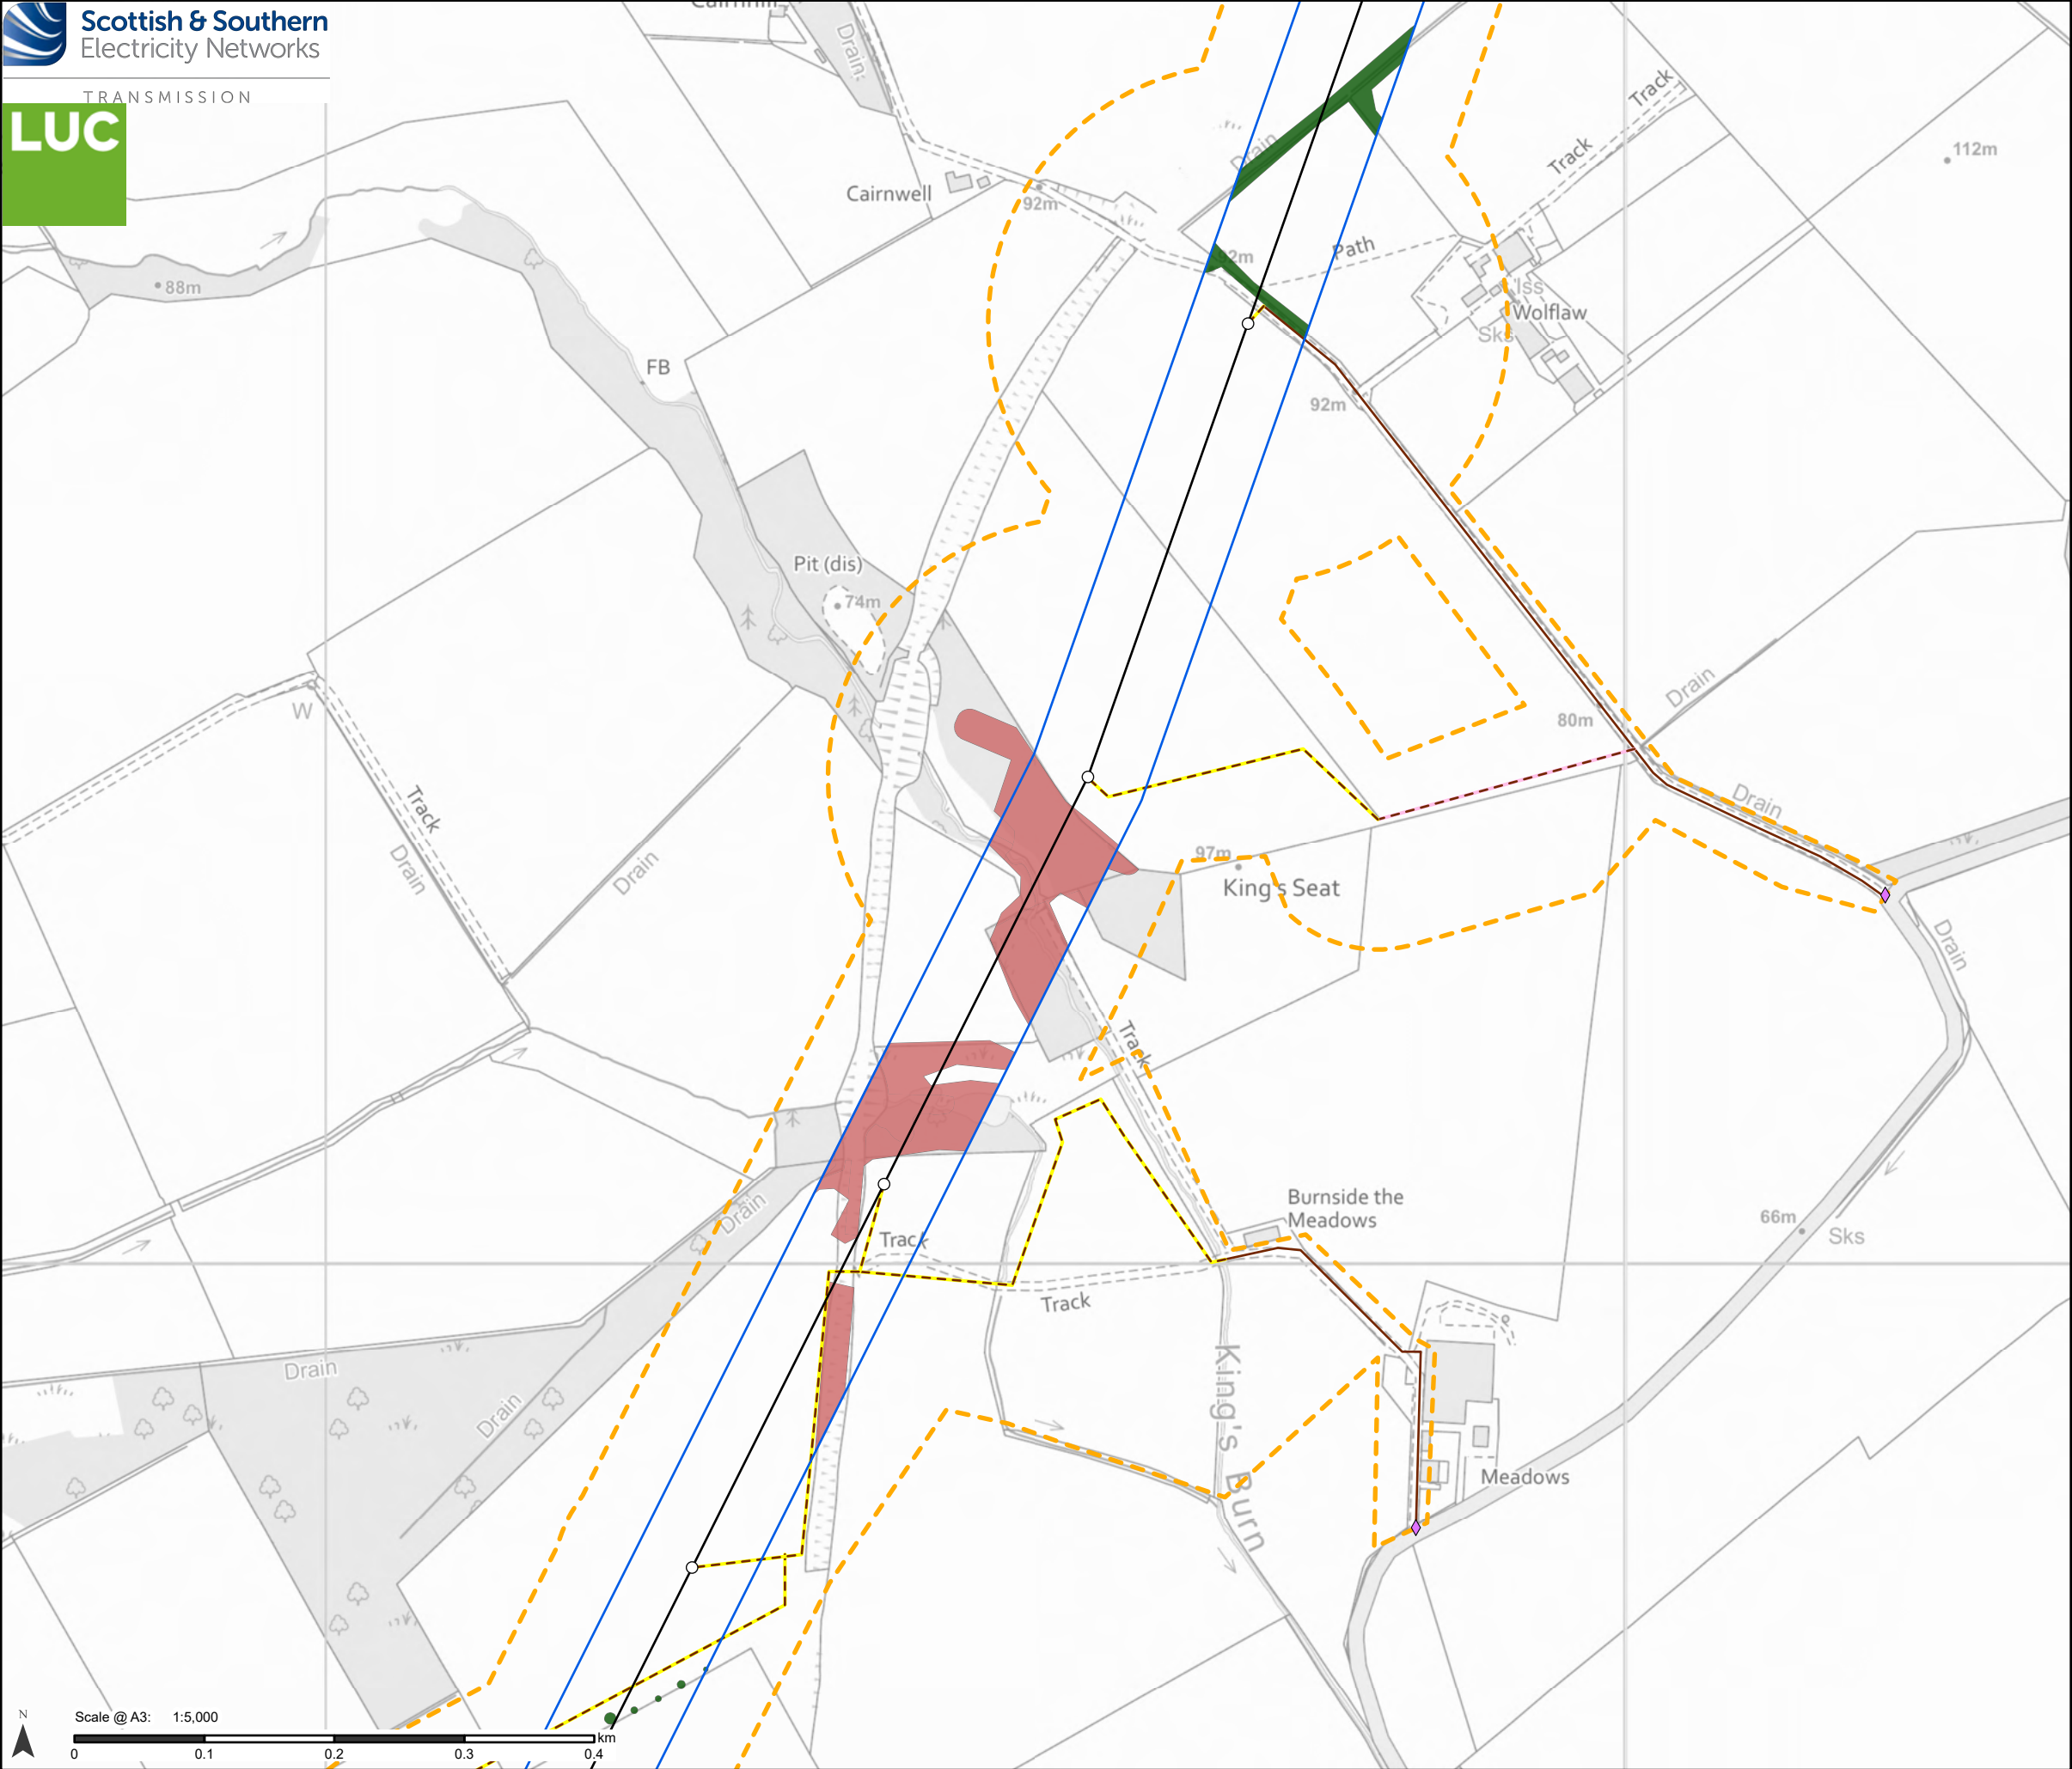

Proposed Development

Tower Location

Proposed Alignment

Proposed Development Limit of Deviation (LOD)

Operational Corridor

Access

Existing to be upgraded

Proposed new stone permanent

Proposed new stone temporary

Bellmouth type

Existing to be upgraded


Restocking species

Mixed broadleaves

Mixed woodland

Notes:
For a comprehensive view of the Proposed Development, please refer to Figure 3.1.

Data provided by DGA Forestry LLP.

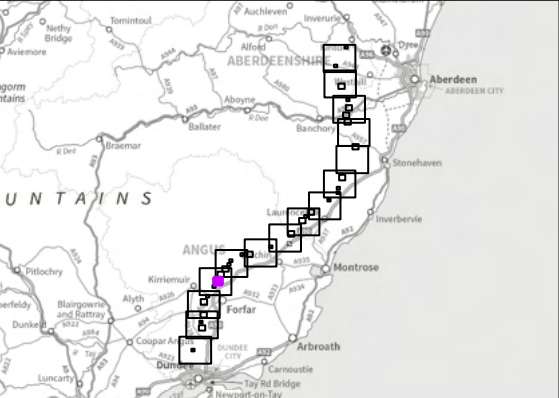

Reproduced by permission of Ordnance Survey on behalf of HMSO.
Crown copyright and database right 2025 all rights reserved.
Ordnance Survey Licence number 0100022432.

SSEN Transmission take no responsibility for the release or accuracy of latest version Basemaps from Ordnance Survey

Project No:	LT455
Project:	Kintore to Tealing 400 kV Overhead Line
Title:	Baseline Species Composition
Drawn by:	MS
Date:	20/08/2025
Drawing:	8.3.12