


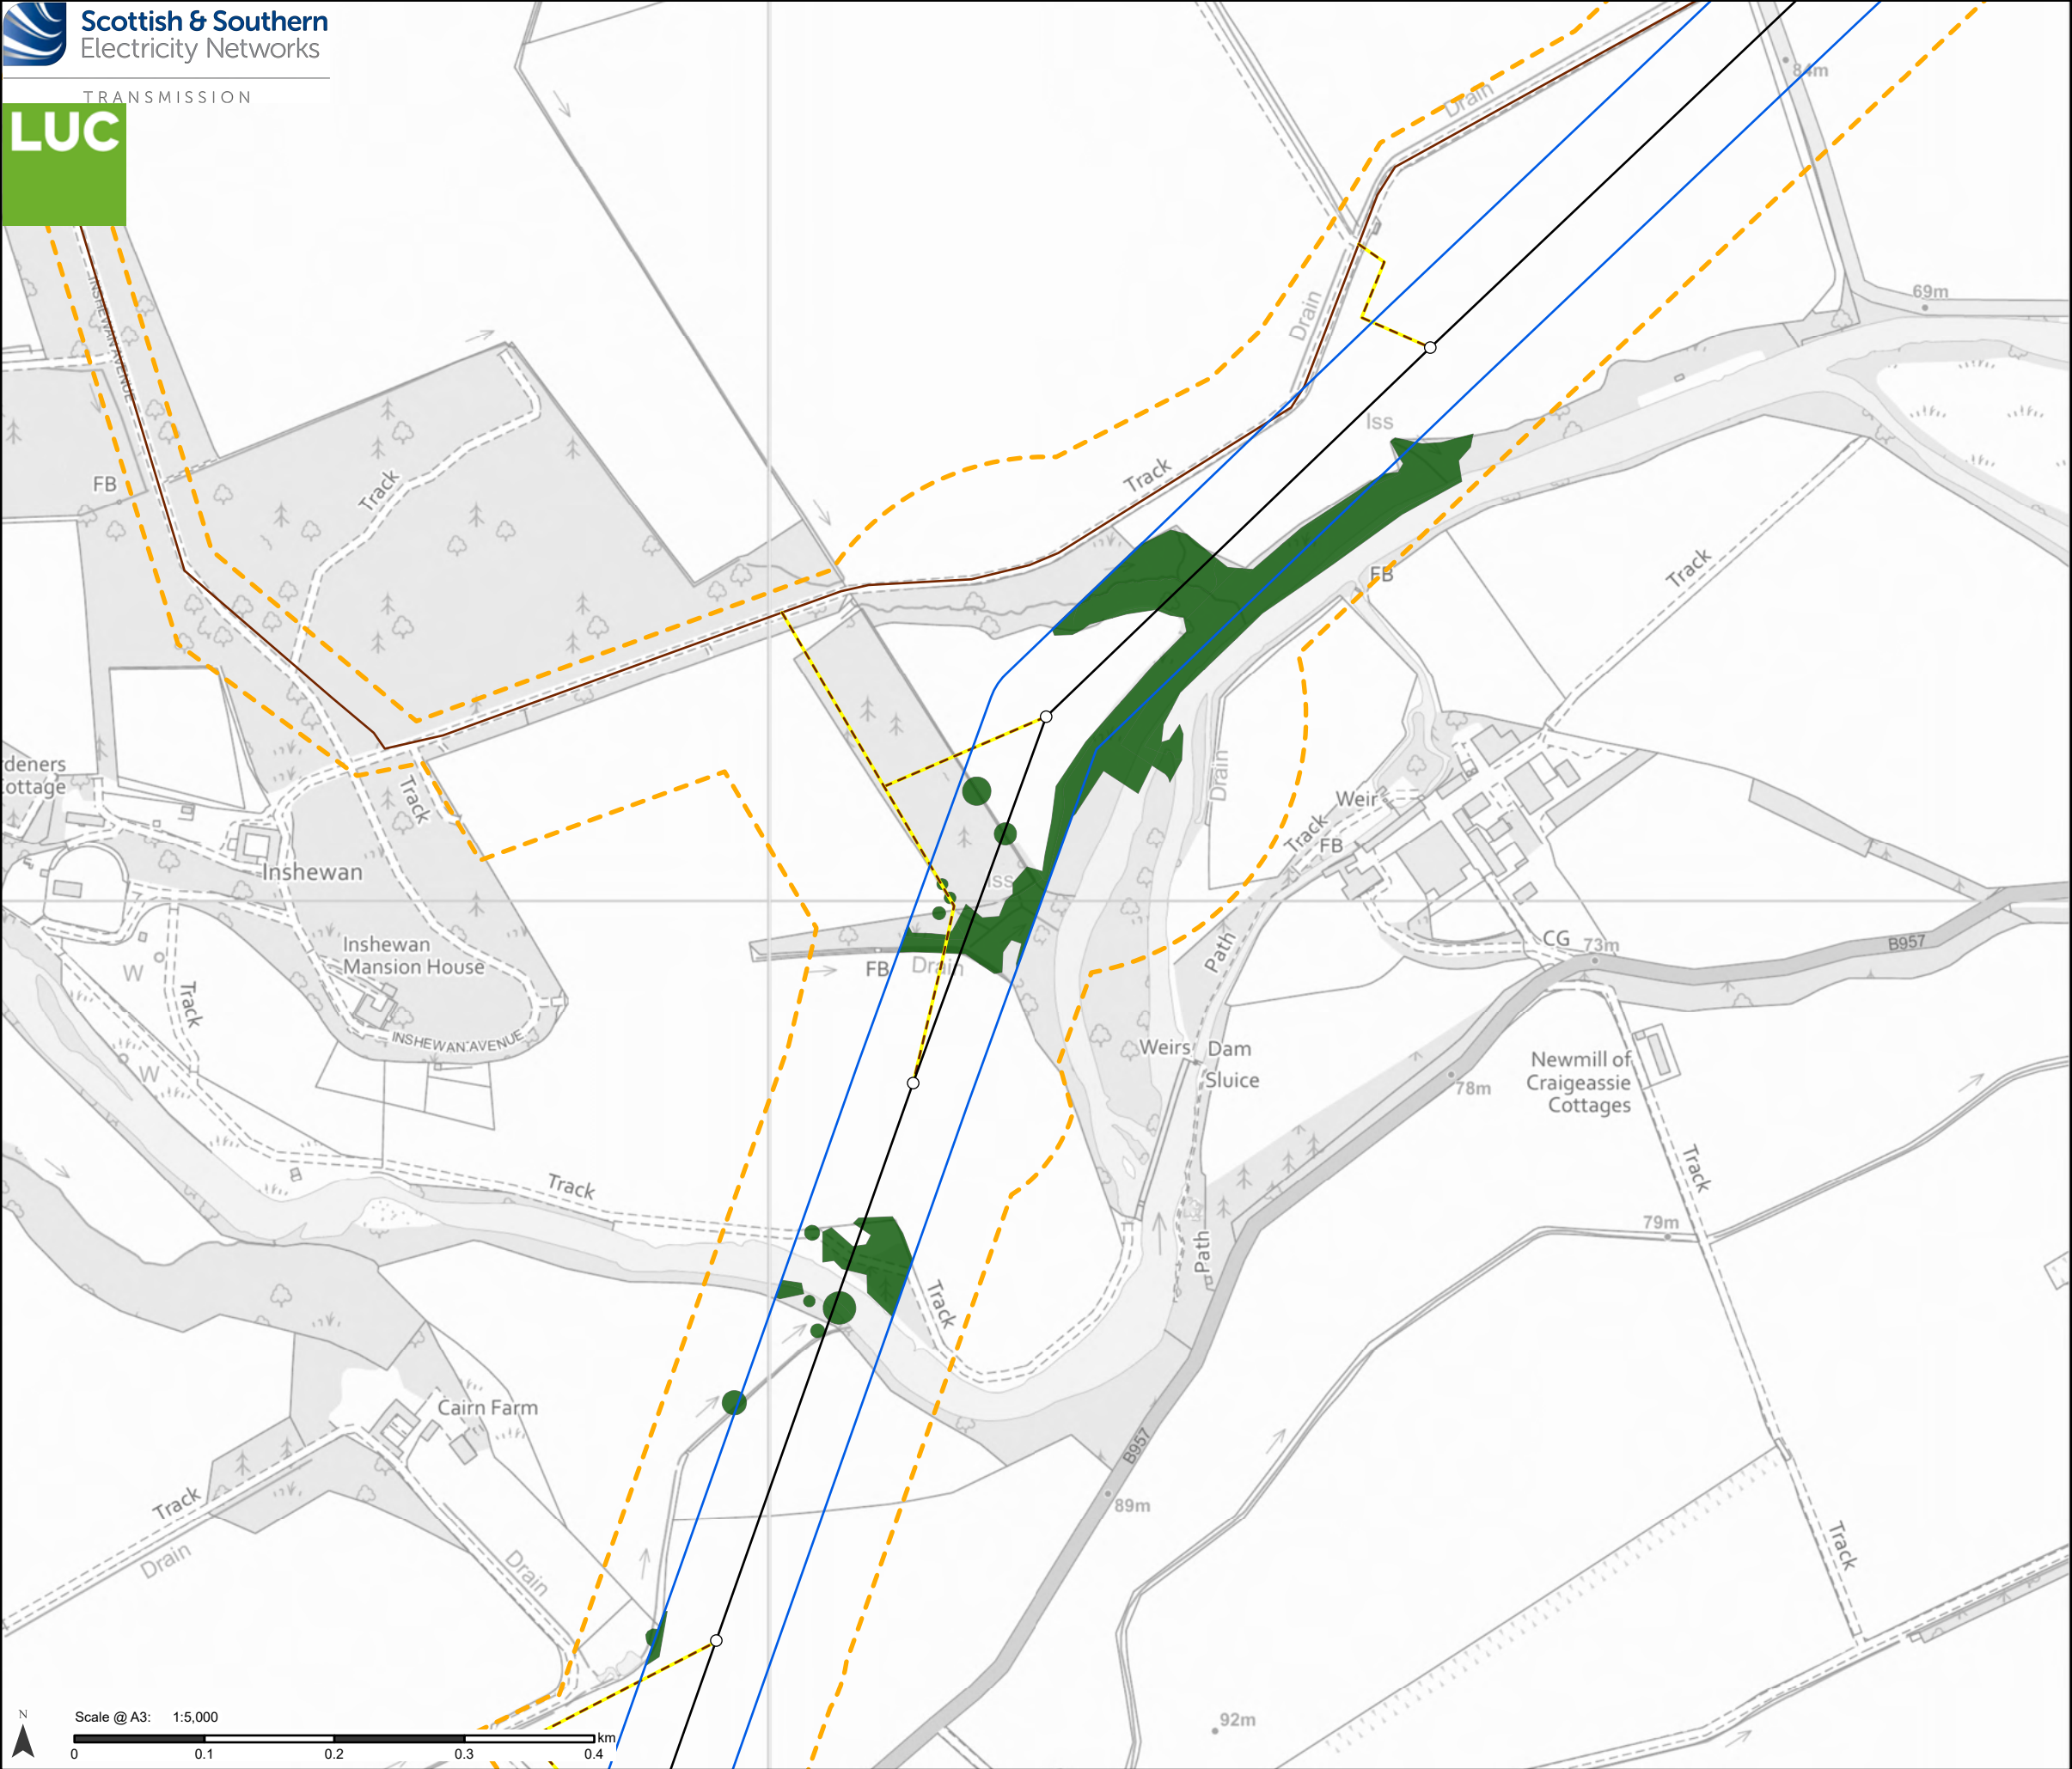

Proposed Development

 Tower Location

 Proposed Alignment

 Proposed Development Limit of Deviation (LOD)

 Operational Corridor

Access

 Existing to be upgraded


 Proposed new stone temporary

Restocking species

 Mixed broadleaves

Notes:
For a comprehensive view of the Proposed Development, please refer to Figure 3.1.

Data provided by DGA Forestry LLP.

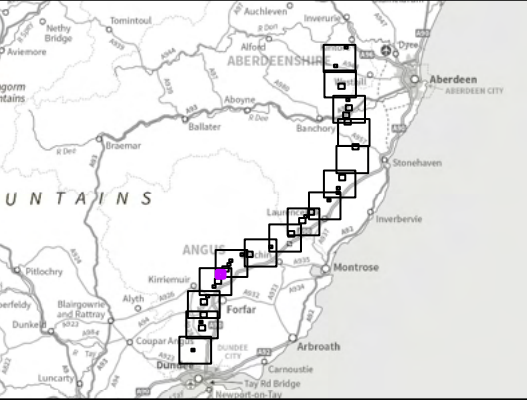


Reproduced by permission of Ordnance Survey on behalf of HMSO.
Crown copyright and database right 2025 all rights reserved.
Ordnance Survey Licence number 0100022432.
SSEN Transmission take no responsibility for the release or accuracy of latest version Basemaps from Ordnance Survey

Project No: LT455
Project: Kintore to Tealing 400 kV Overhead Line

Title:
Baseline Species Composition

Drawn by: MS Date: 20/08/2025

Drawing: 8.3.13

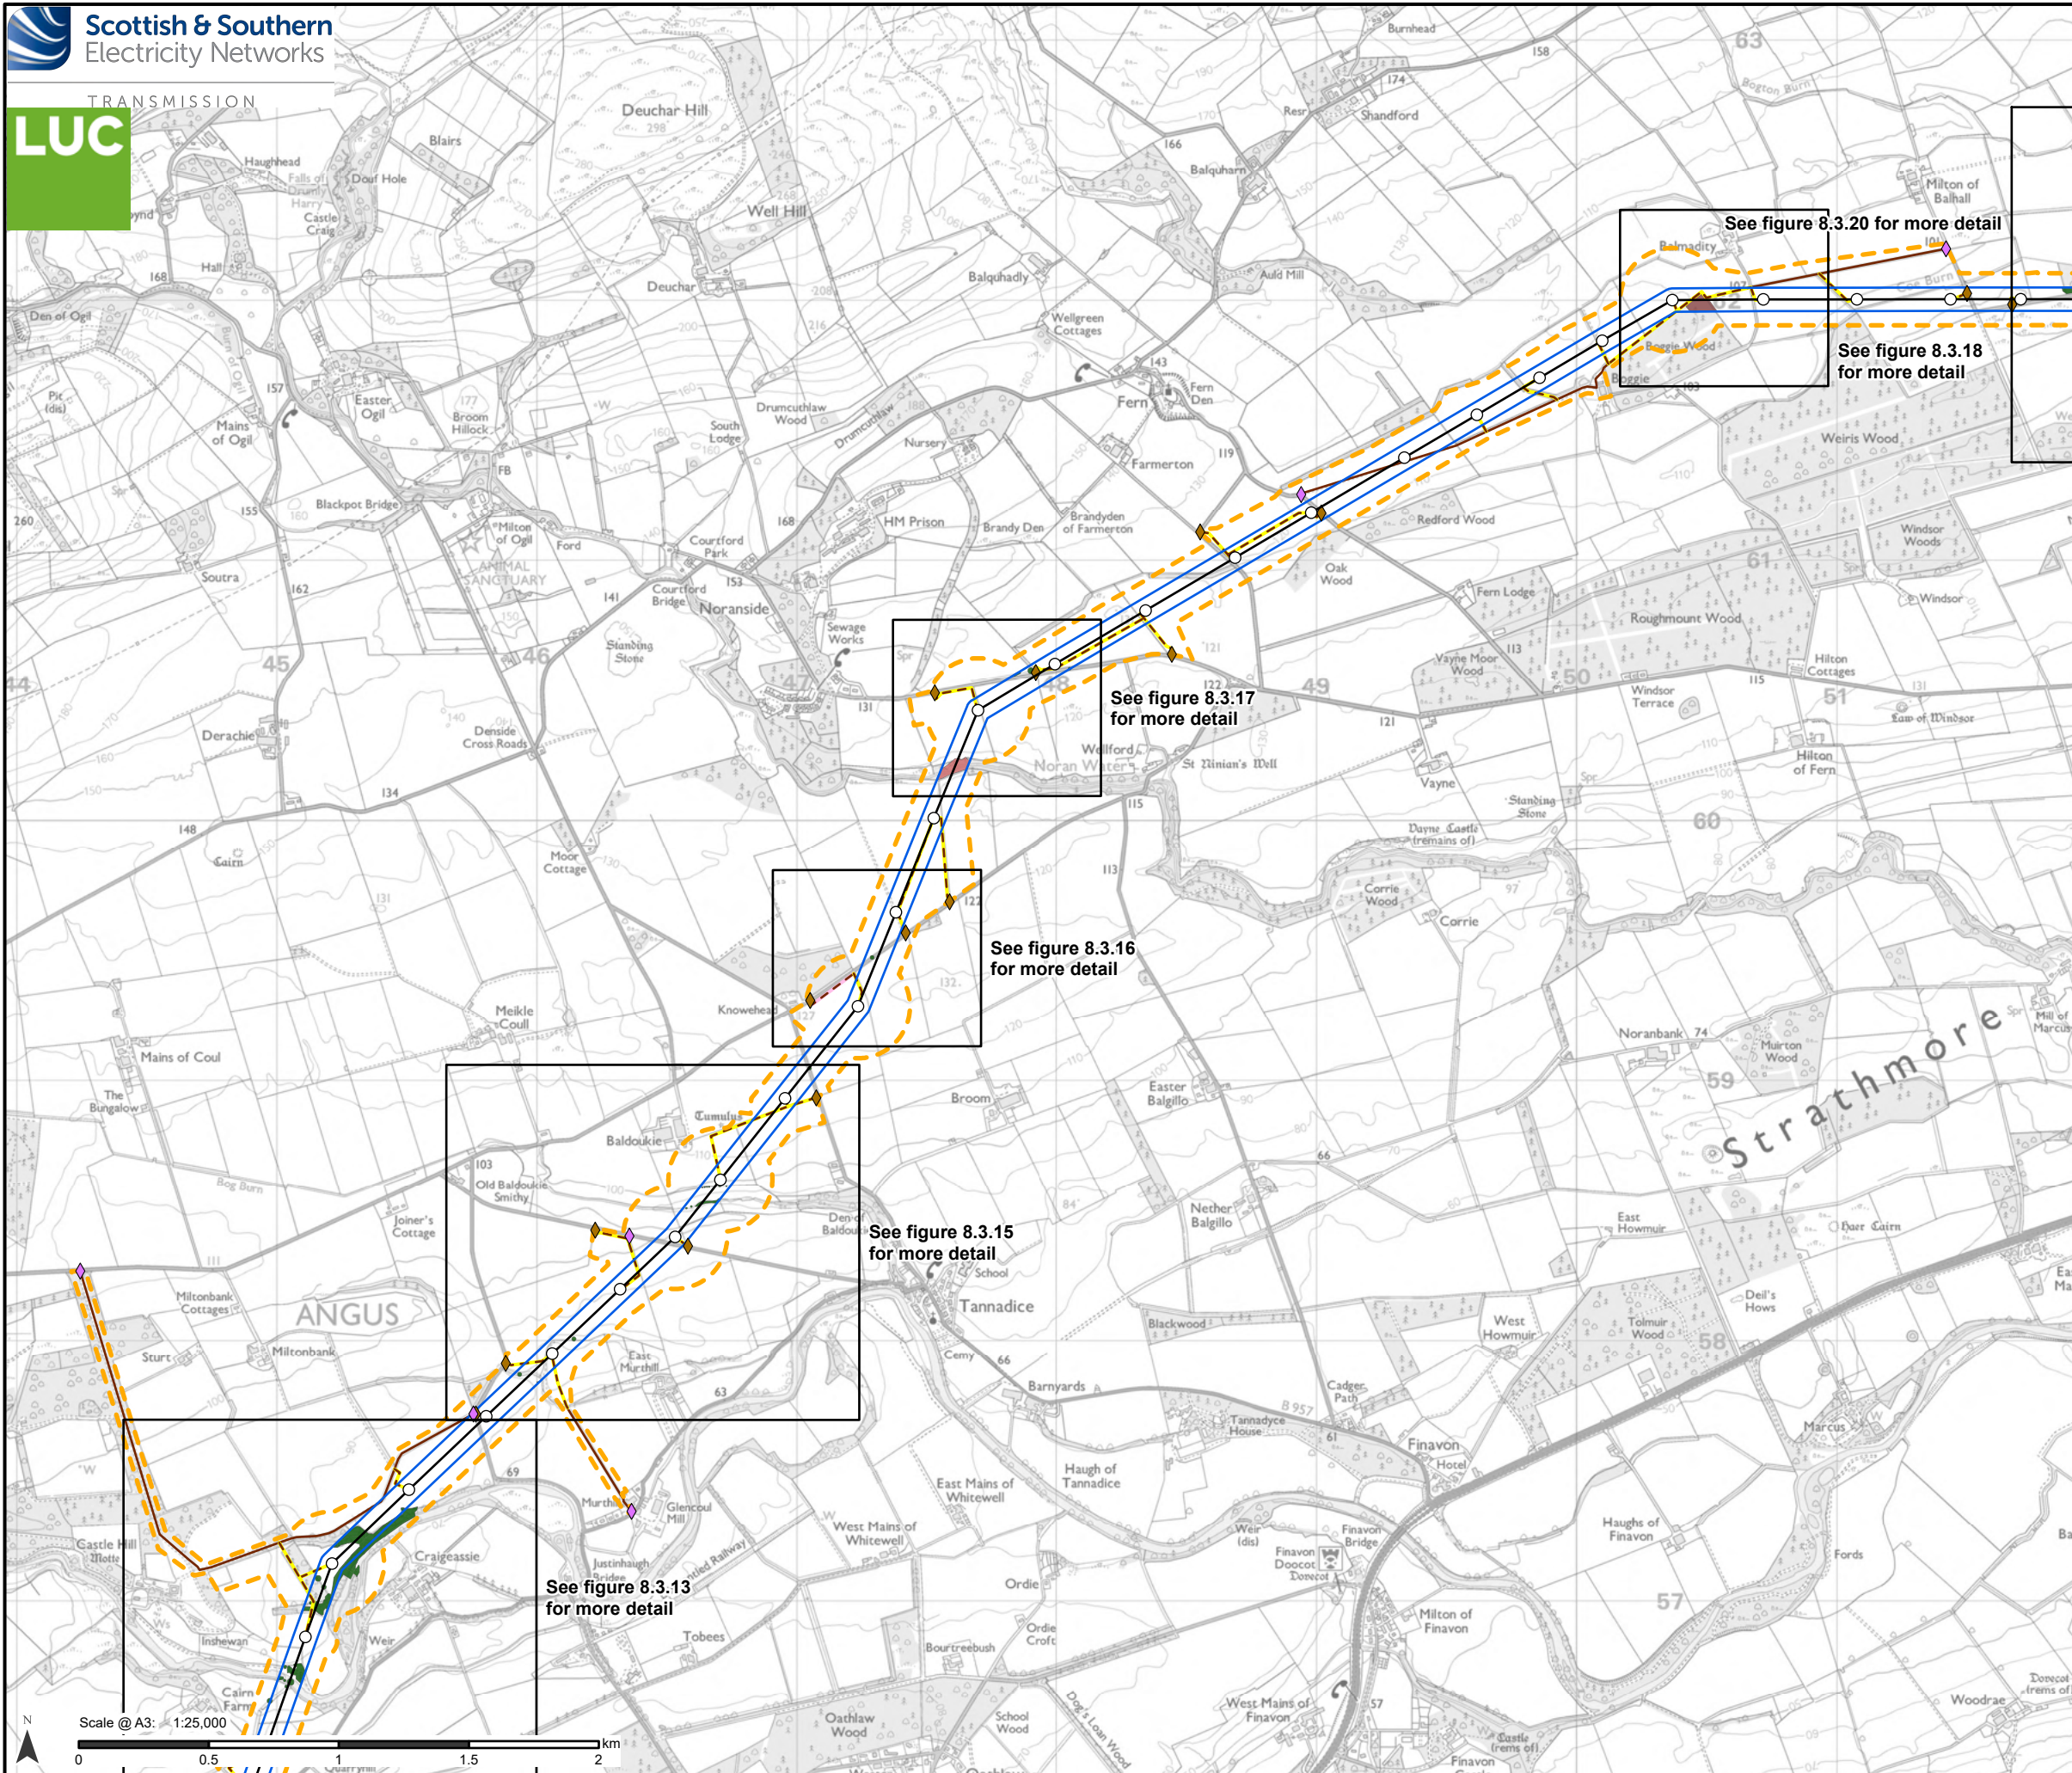

Proposed Development

- Tower Location
- Proposed Alignment
- Proposed Development Limit of Deviation (LOD)
- Operational Corridor

Access

- Existing to be upgraded
- Proposed new stone permanent
- Proposed new stone temporary

Bellmouth type

- ◆ Proposed new
- ◆ Existing to be upgraded


Restocking species

- Mixed broadleaves
- Mixed woodland
- Native mixed woodland

Notes:

For a comprehensive view of the Proposed Development, please refer to Figure 3.1.

Data provided by DGA Forestry LLP.

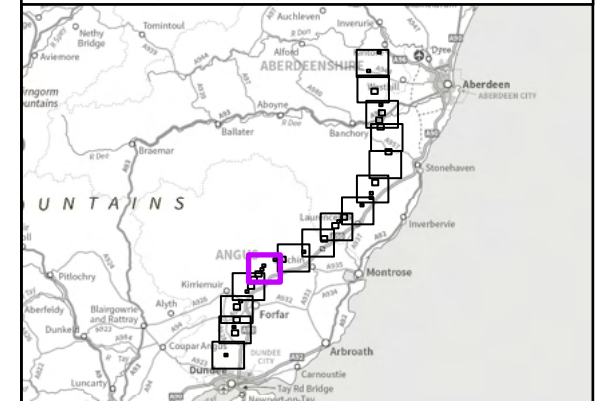

Reproduced by permission of Ordnance Survey on behalf of HMSO.
Crown copyright and database right 2025 all rights reserved.
Ordnance Survey Licence number 0100022432.
SSEN Transmission take no responsibility for the release or accuracy of latest version Basemaps from Ordnance Survey

Project No: LT455

Project: Kintore to Tealing 400 kV Overhead Line


Title:

Baseline Species Composition

Drawn by: MS

Date: 20/08/2025

Drawing: 8.3.14

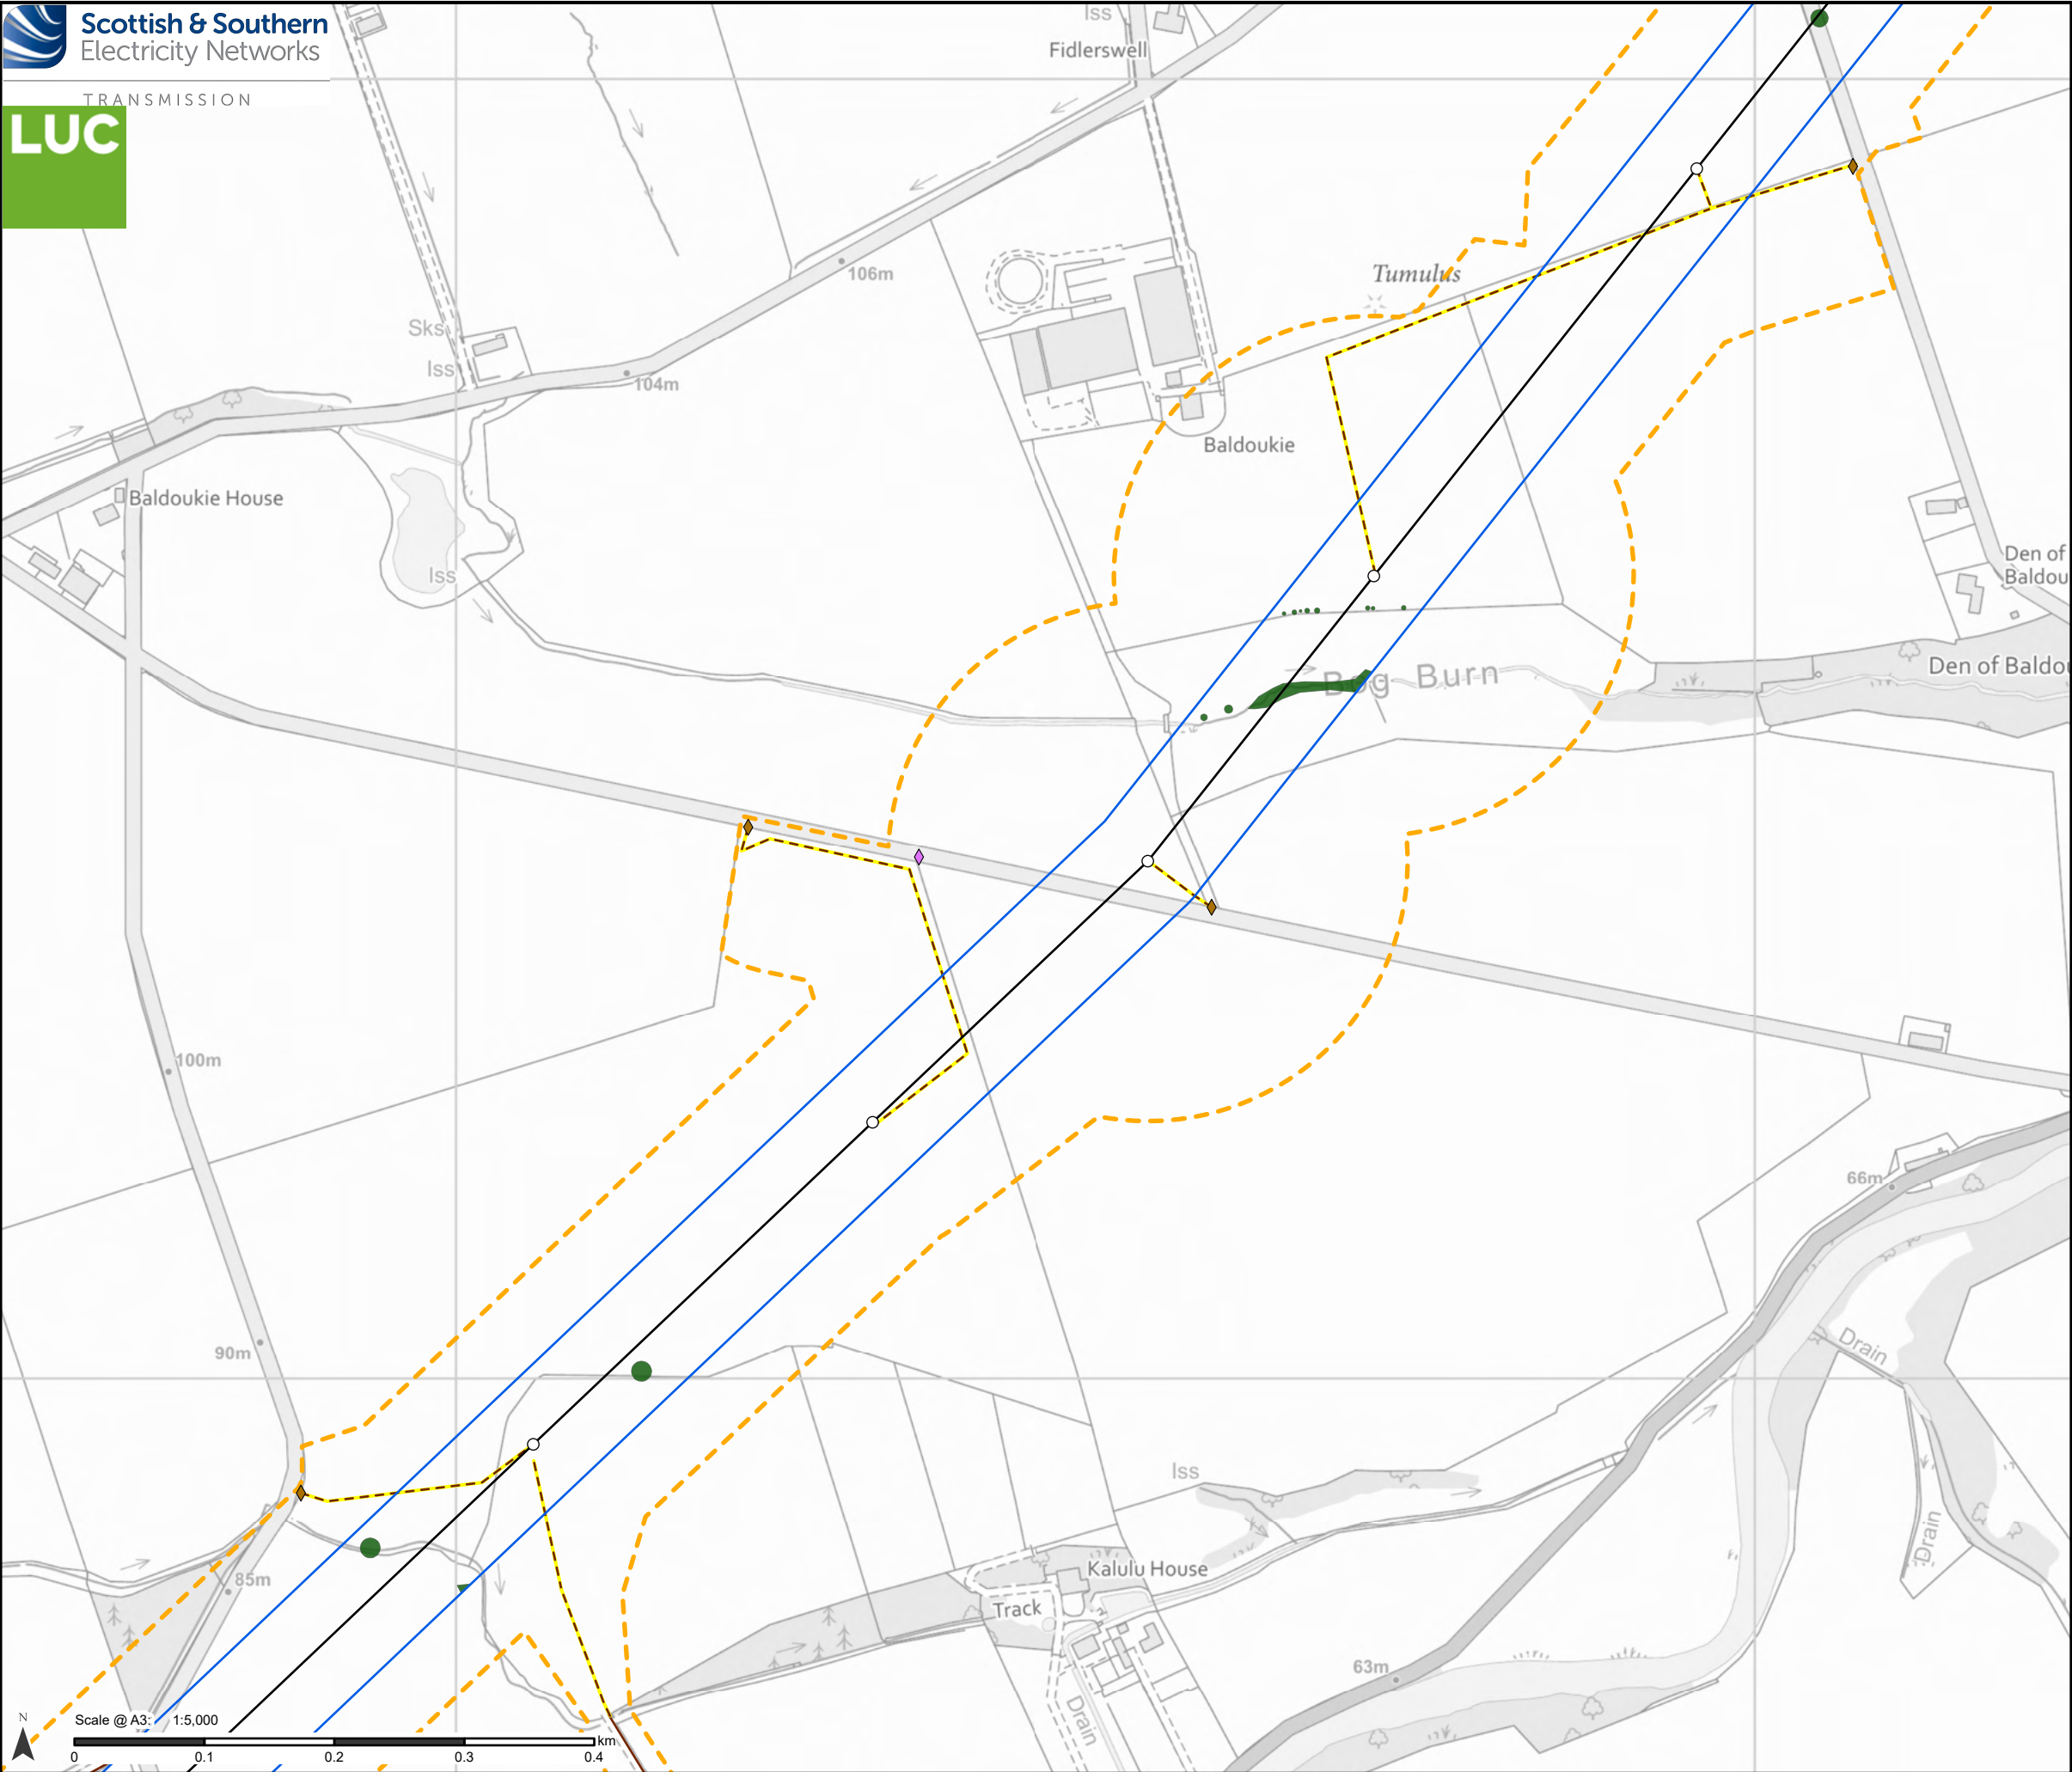

Proposed Development

 Tower Location

 Proposed Alignment

 Proposed Development Limit of Deviation (LOD)

 Operational Corridor

Access

 Existing to be upgraded

 Proposed new stone temporary

Bellmouth type

 Proposed new


 Existing to be upgraded

Restocking species

 Mixed broadleaves

Notes:
For a comprehensive view of the Proposed Development, please refer to Figure 3.1.

Data provided by DGA Forestry LLP.

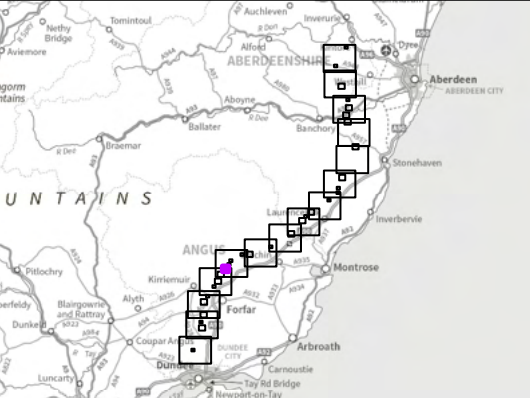


Reproduced by permission of Ordnance Survey on behalf of HMSO.
Crown copyright and database right 2025 all rights reserved.
Ordnance Survey Licence number 0100022432.
SSEN Transmission take no responsibility for the release or accuracy of latest version Basemaps from Ordnance Survey

Project No: LT455
Project: Kintore to Tealing 400 kV Overhead Line

Title:
Baseline Species Composition

Drawn by: MS Date: 20/08/2025

Drawing: 8.3.15

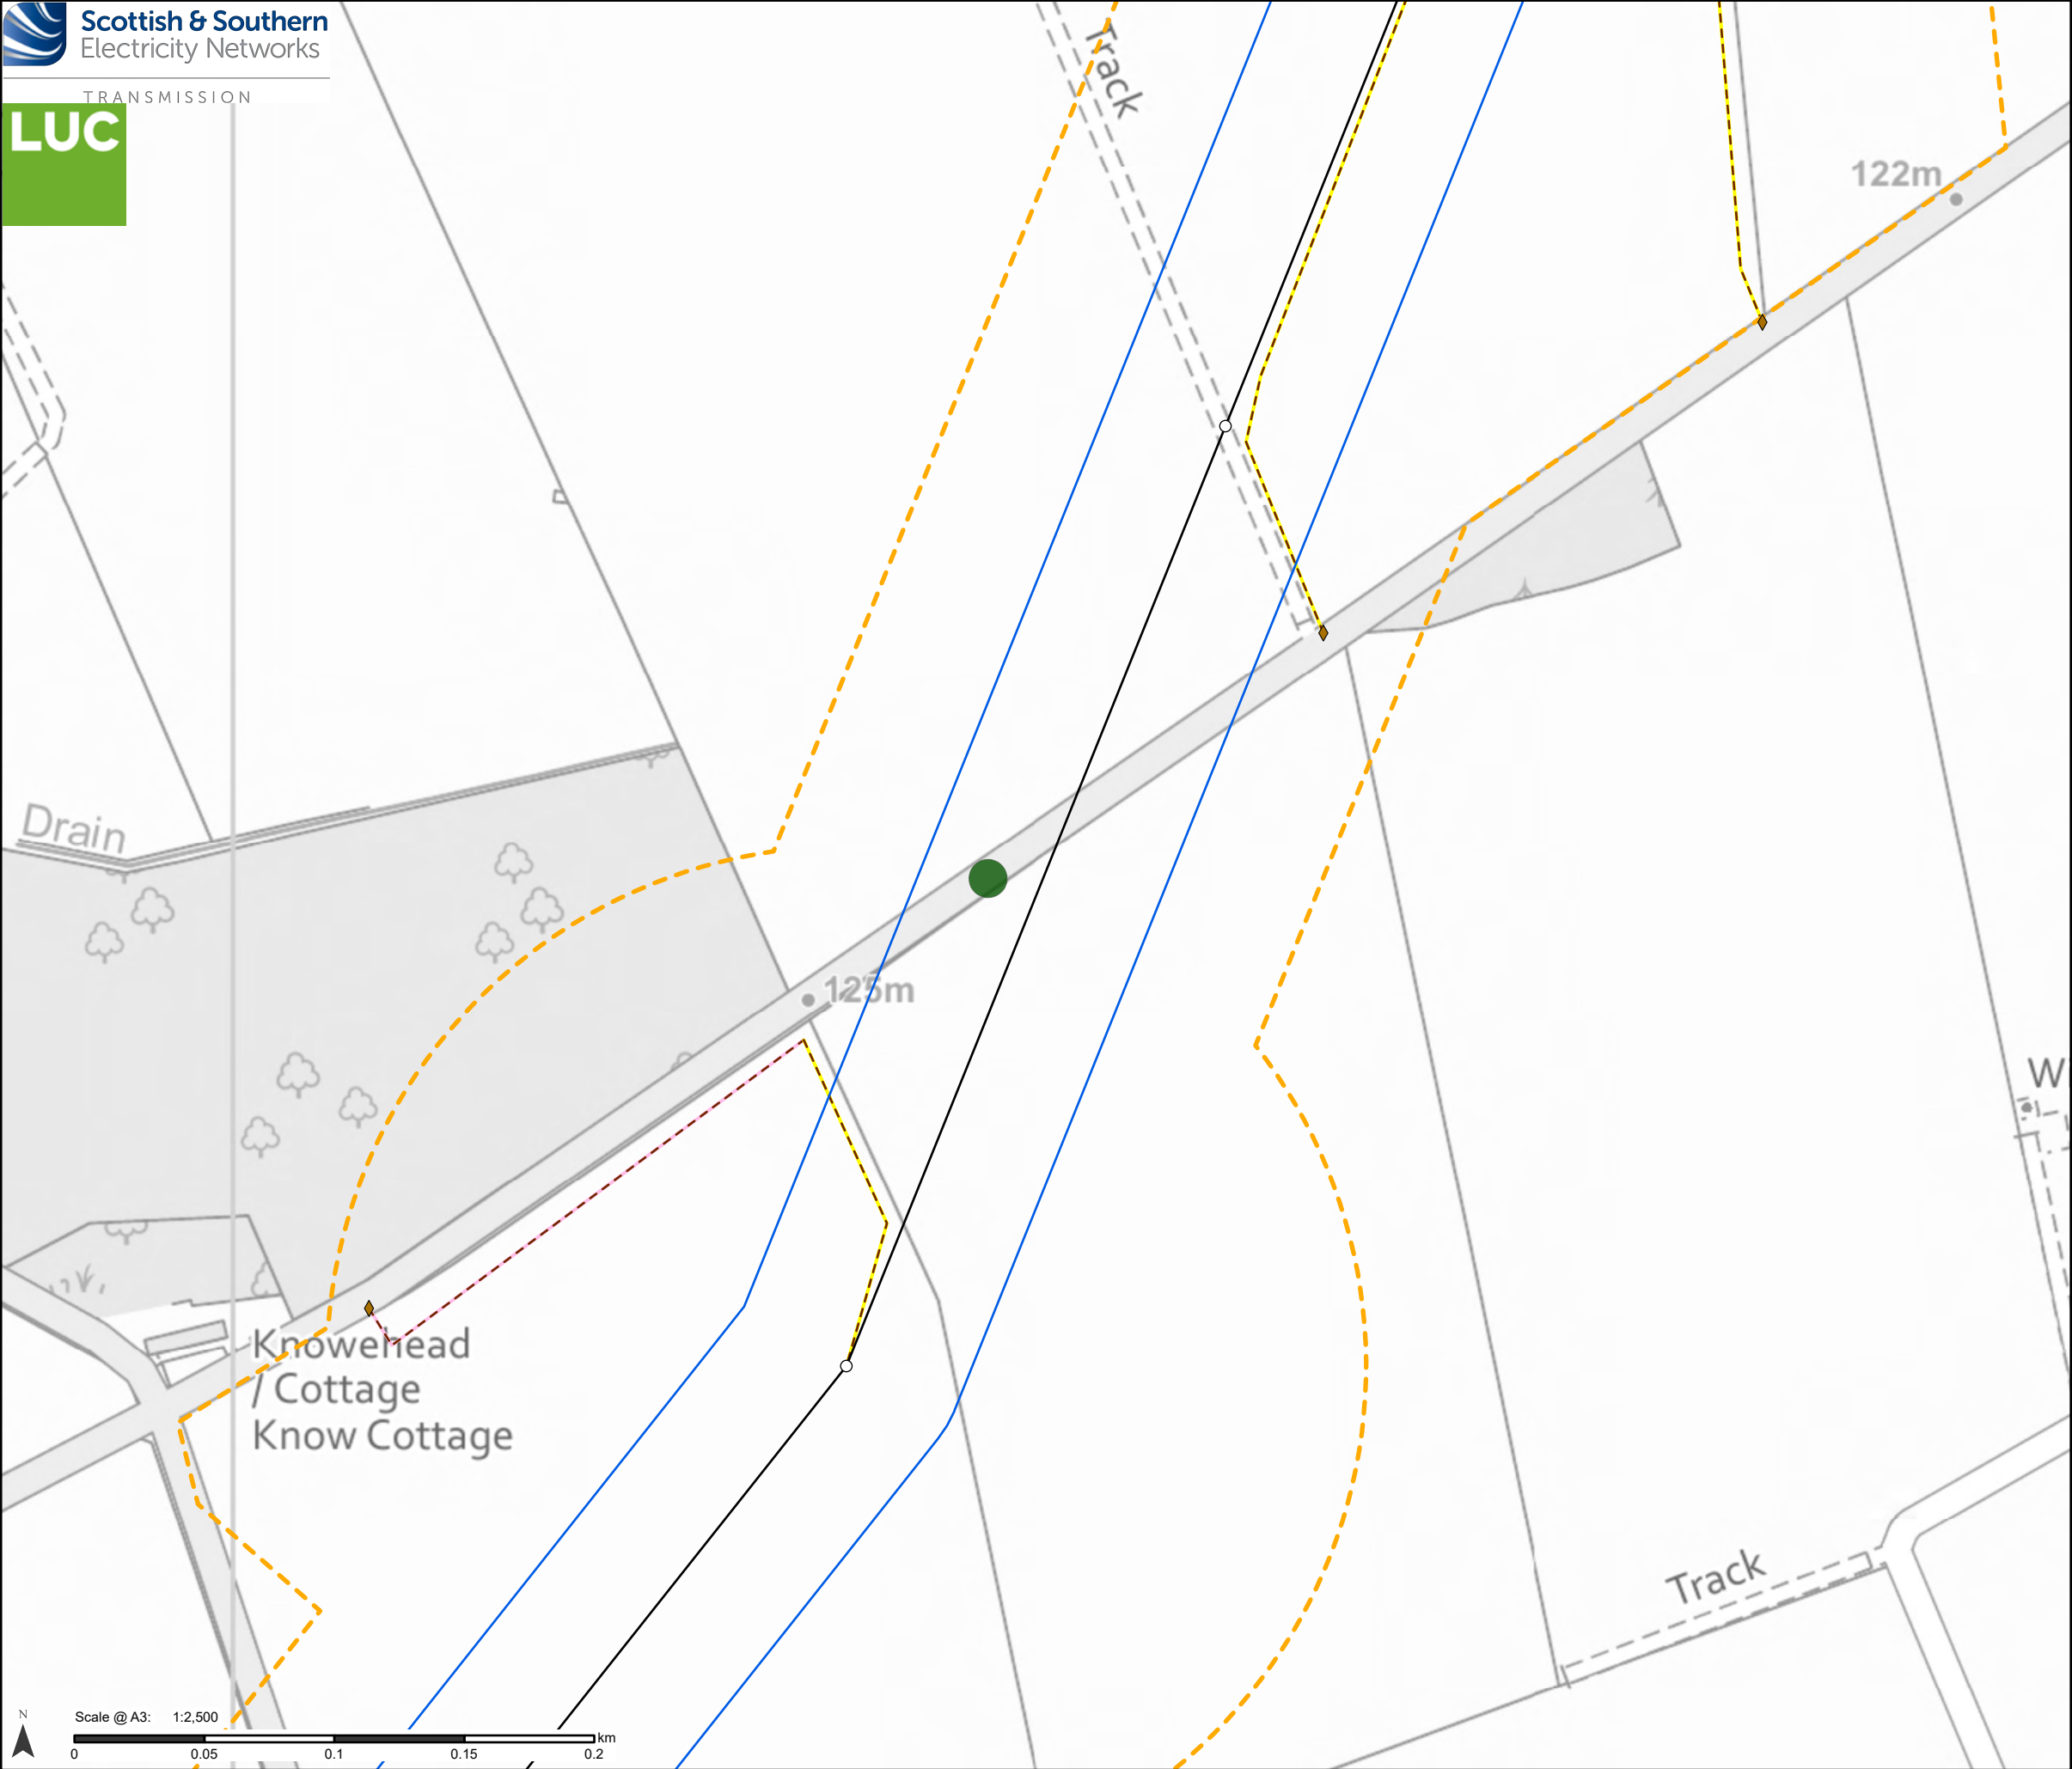

Proposed Development

Tower Location

Proposed Alignment

Proposed Development Limit of Deviation (LOD)

Operational Corridor

Access

Proposed new stone permanent

Proposed new stone temporary

Bellmouth type


Proposed new

Restocking species

Mixed broadleaves


Notes:
For a comprehensive view of the Proposed Development, please refer to Figure 3.1.

Data provided by DGA Forestry LLP.

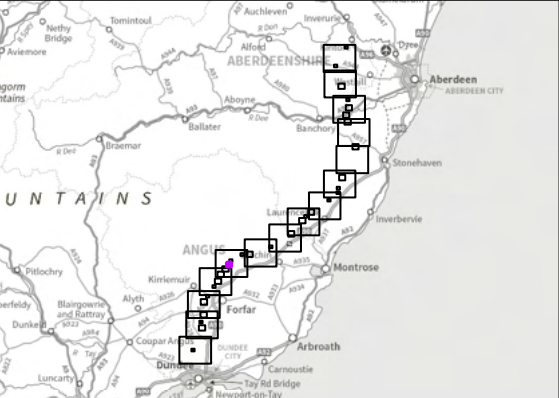

Reproduced by permission of Ordnance Survey on behalf of HMSO.
Crown copyright and database right 2025 all rights reserved.
Ordnance Survey Licence number 0100022432.
SSEN Transmission take no responsibility for the release or accuracy of latest version Basemaps from Ordnance Survey

Project No:	LT455
Project:	Kintore to Tealing 400 kV Overhead Line
Title:	Baseline Species Composition
Drawn by:	MS
Date:	20/08/2025
Drawing:	8.3.16

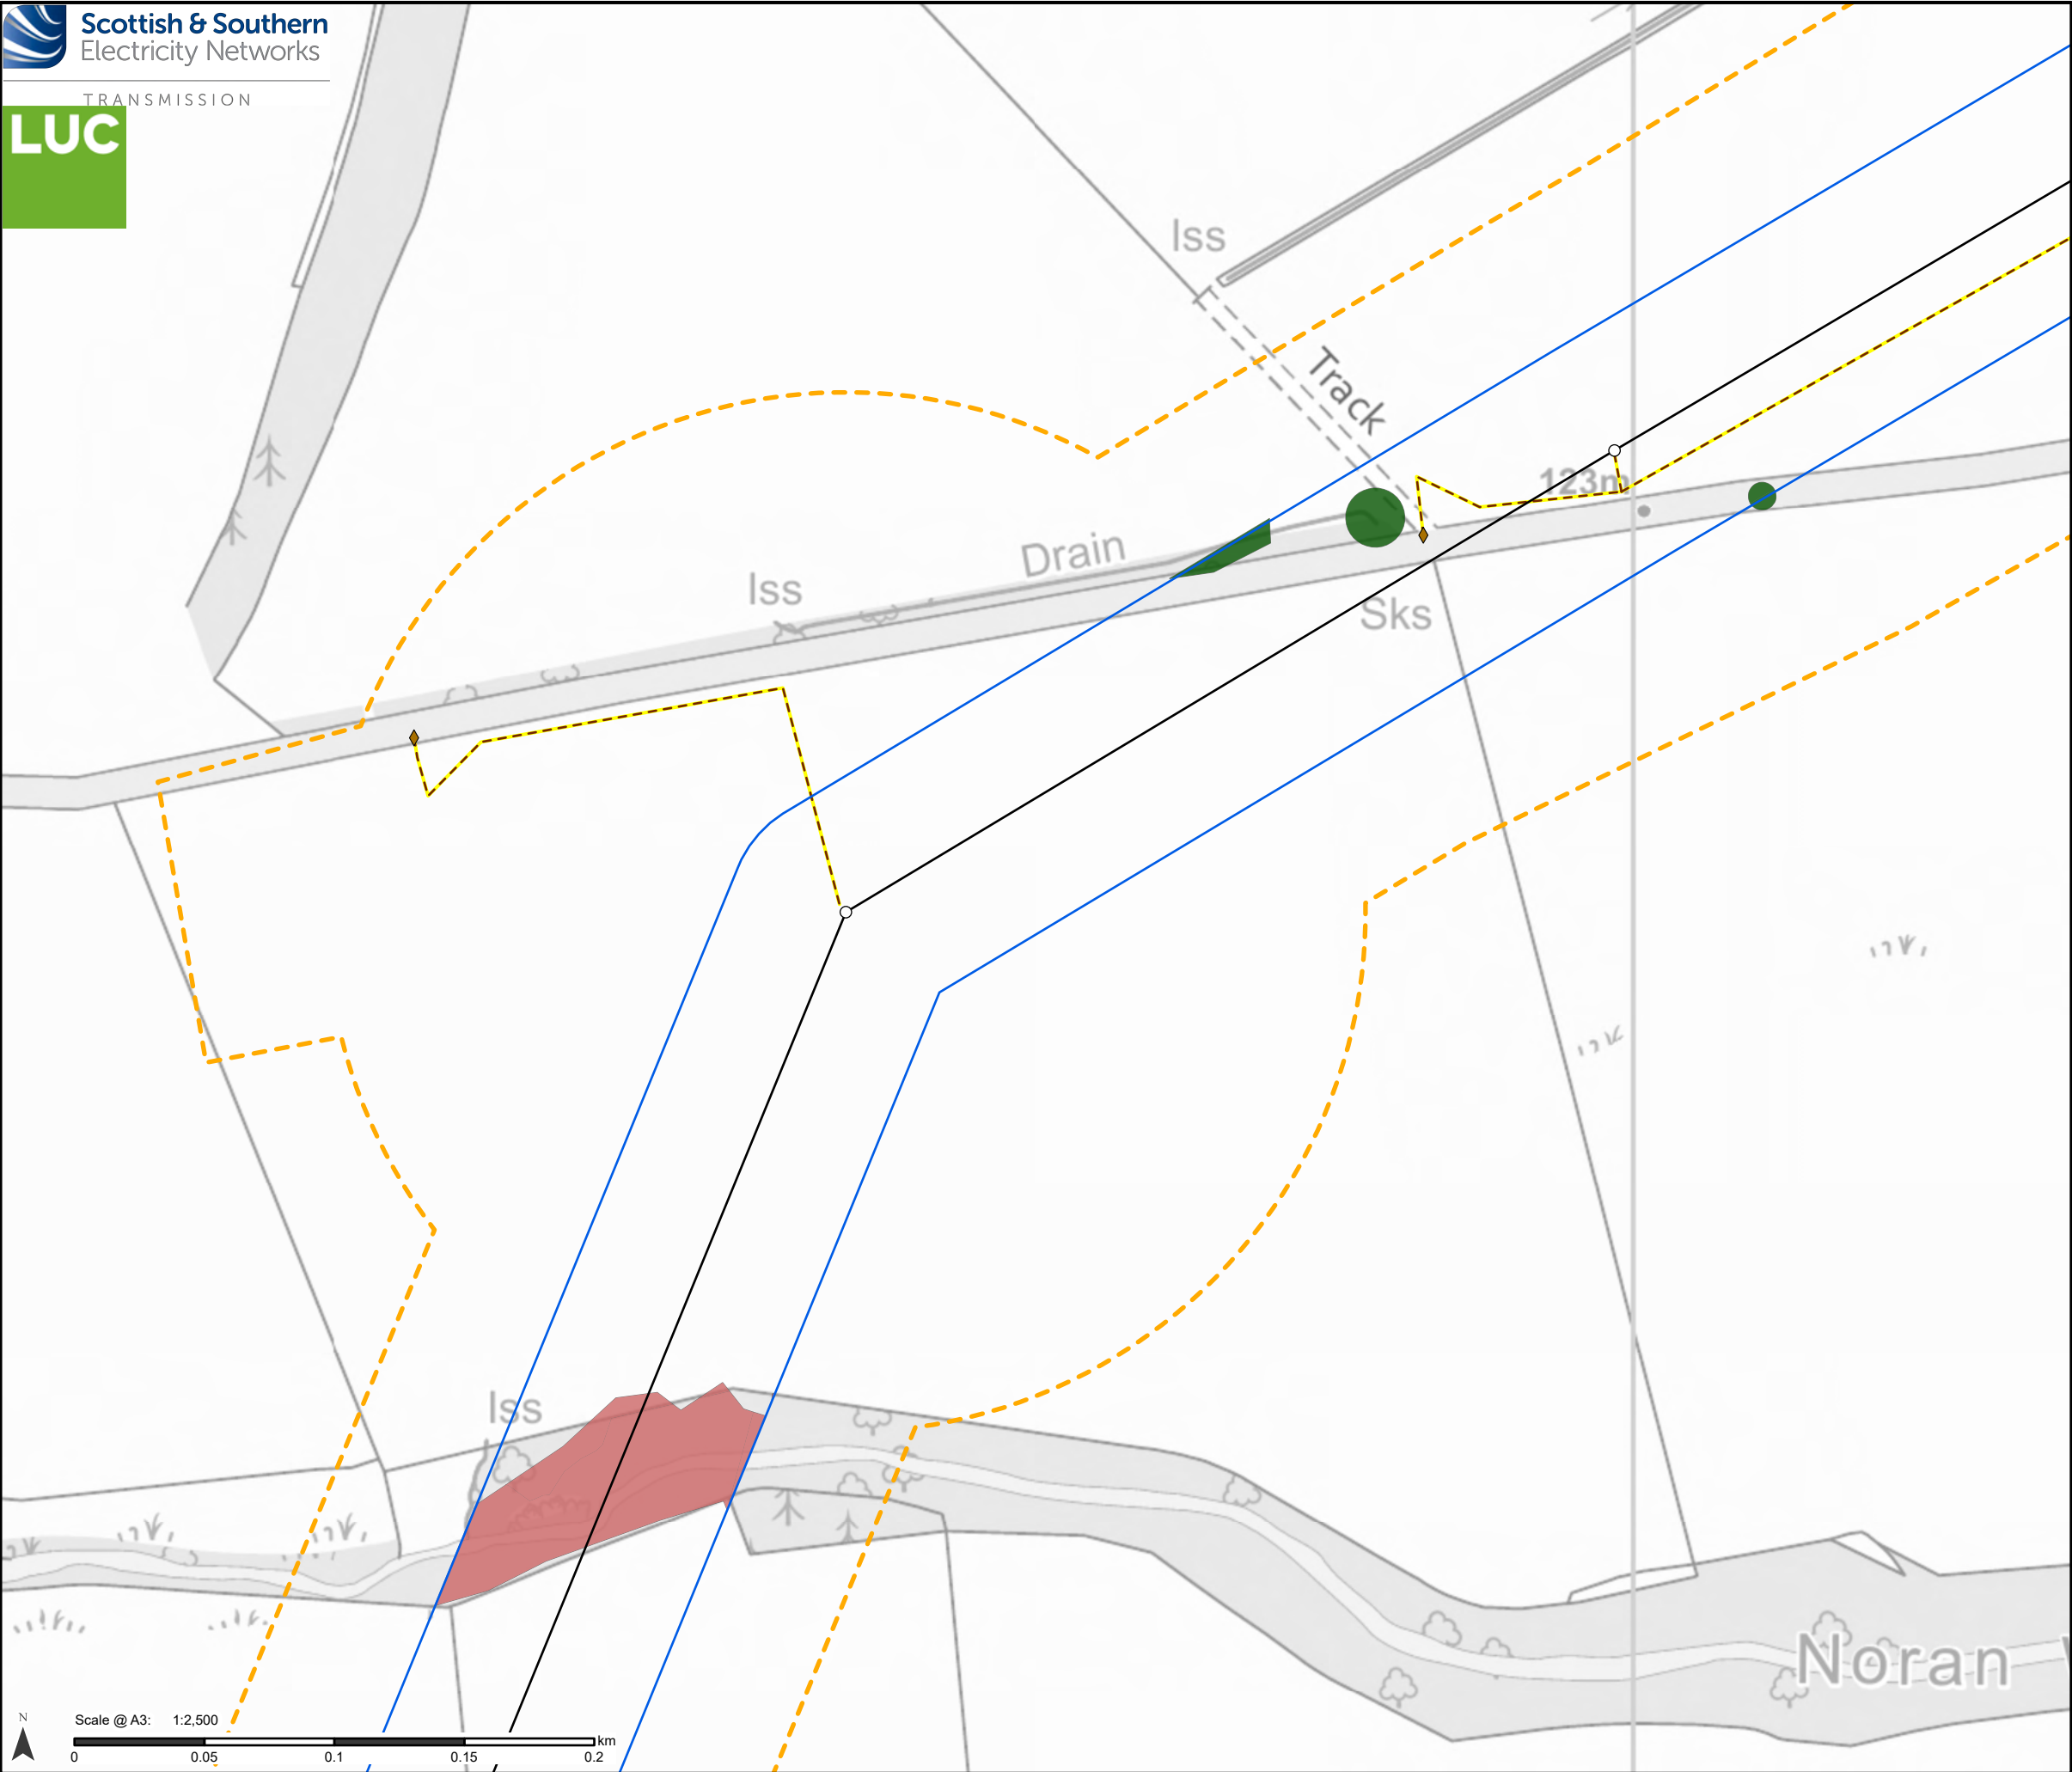

Proposed Development

- Tower Location
- Proposed Alignment
- Proposed Development Limit of Deviation (LOD)
- Operational Corridor

Access


- Proposed new stone temporary Bellmouth type
- ◆ Proposed new

Restocking species

- Mixed broadleaves
- Mixed woodland

Notes:
For a comprehensive view of the Proposed Development, please refer to Figure 3.1.

Data provided by DGA Forestry LLP.

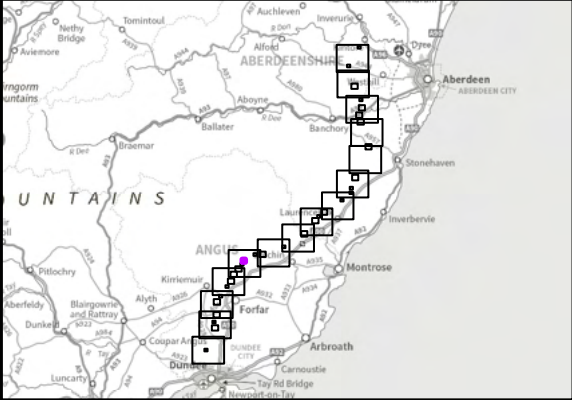


Reproduced by permission of Ordnance Survey on behalf of HMSO.
Crown copyright and database right 2025 all rights reserved.
Ordnance Survey Licence number 0100022432.
SSEN Transmission take no responsibility for the release or accuracy of latest version Basemaps from Ordnance Survey

Project No: LT455
Project: Kintore to Tealing 400 kV Overhead Line

Title:
Baseline Species Composition

Drawn by: MS Date: 20/08/2025


Drawing: 8.3.17

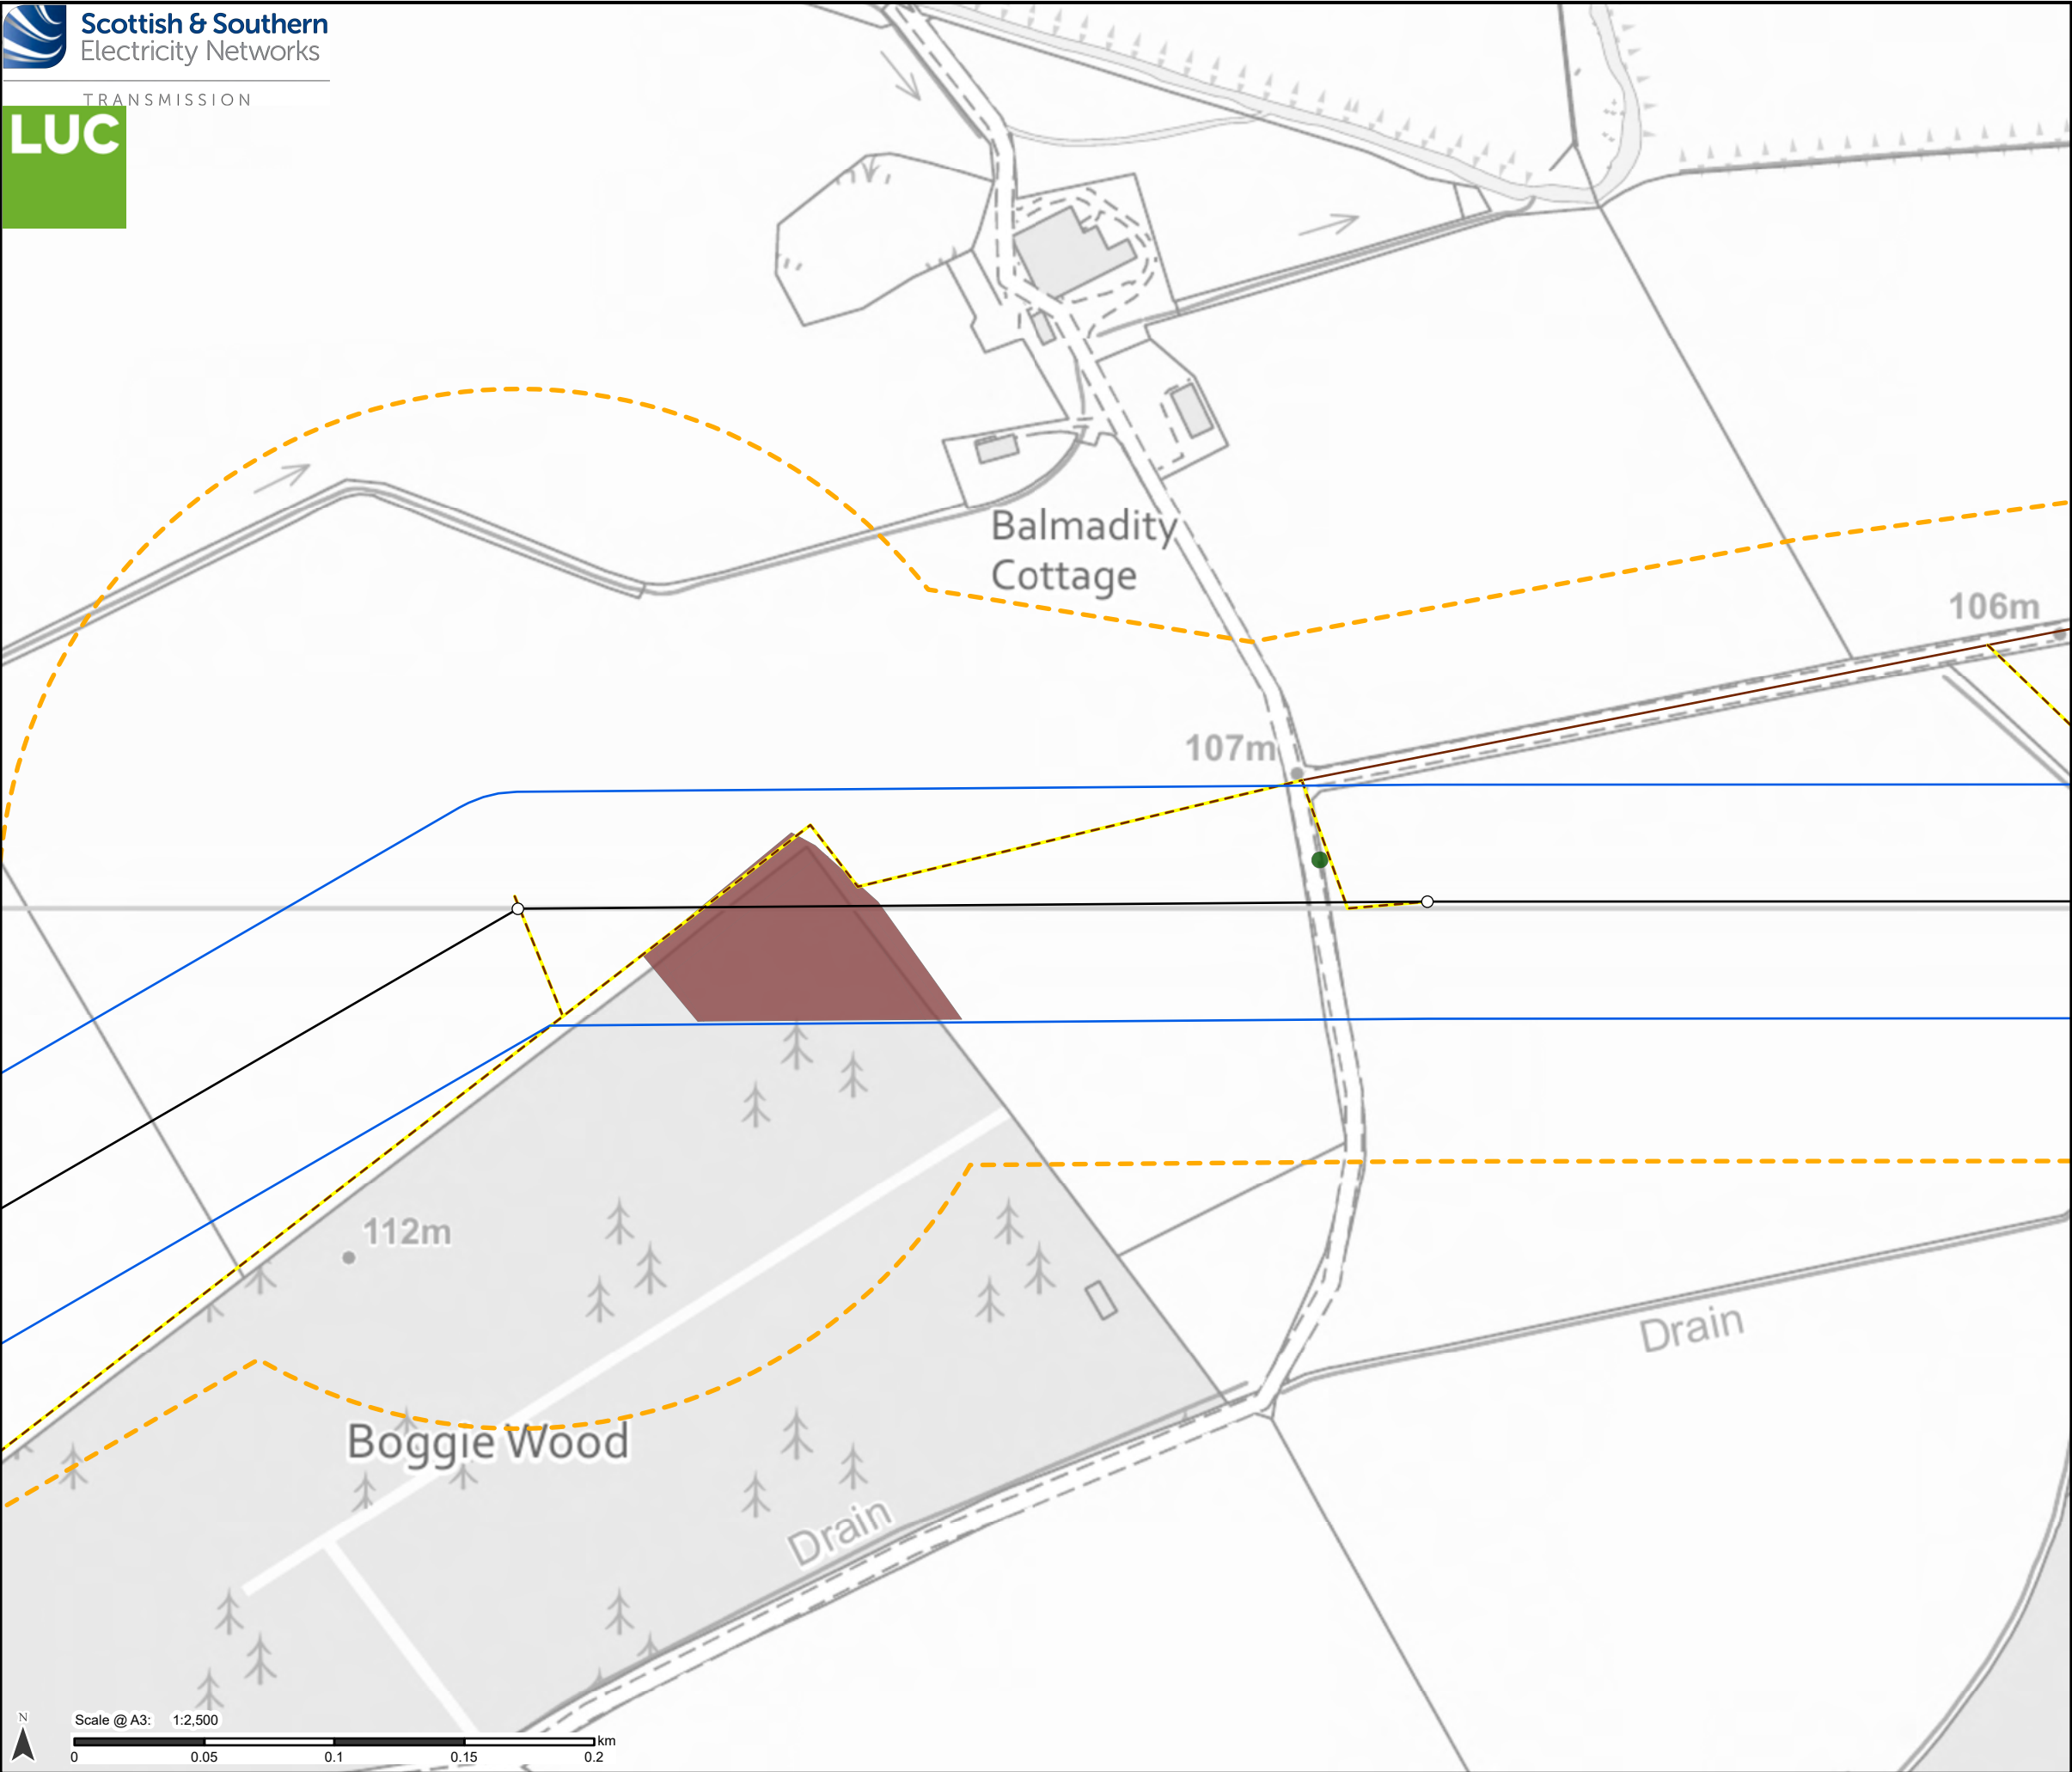

- Proposed Development**
- Tower Location
 - Proposed Alignment
 - Proposed Development Limit of Deviation (LOD)
 - Operational Corridor
- Access**
- Existing to be upgraded
 - Proposed new stone temporary
- Restocking species**
- Mixed broadleaves
 - Native mixed woodland


Notes:
For a comprehensive view of the Proposed Development, please refer to Figure 3.1.

Data provided by DGA Forestry LLP.

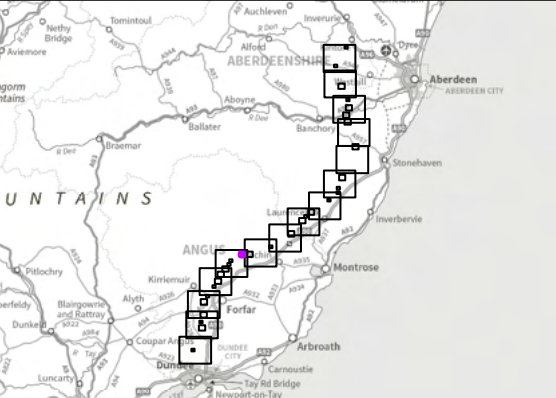

Reproduced by permission of Ordnance Survey on behalf of HMSO.
Crown copyright and database right 2025 all rights reserved.
Ordnance Survey Licence number 0100022432.
SSEN Transmission take no responsibility for the release or accuracy of latest version Basemaps from Ordnance Survey

Project No: LT455	
Project: Kintore to Tealing 400 kV Overhead Line	
Title: Baseline Species Composition	
Drawn by: MS	Date: 20/08/2025
Drawing: 8.3.18	

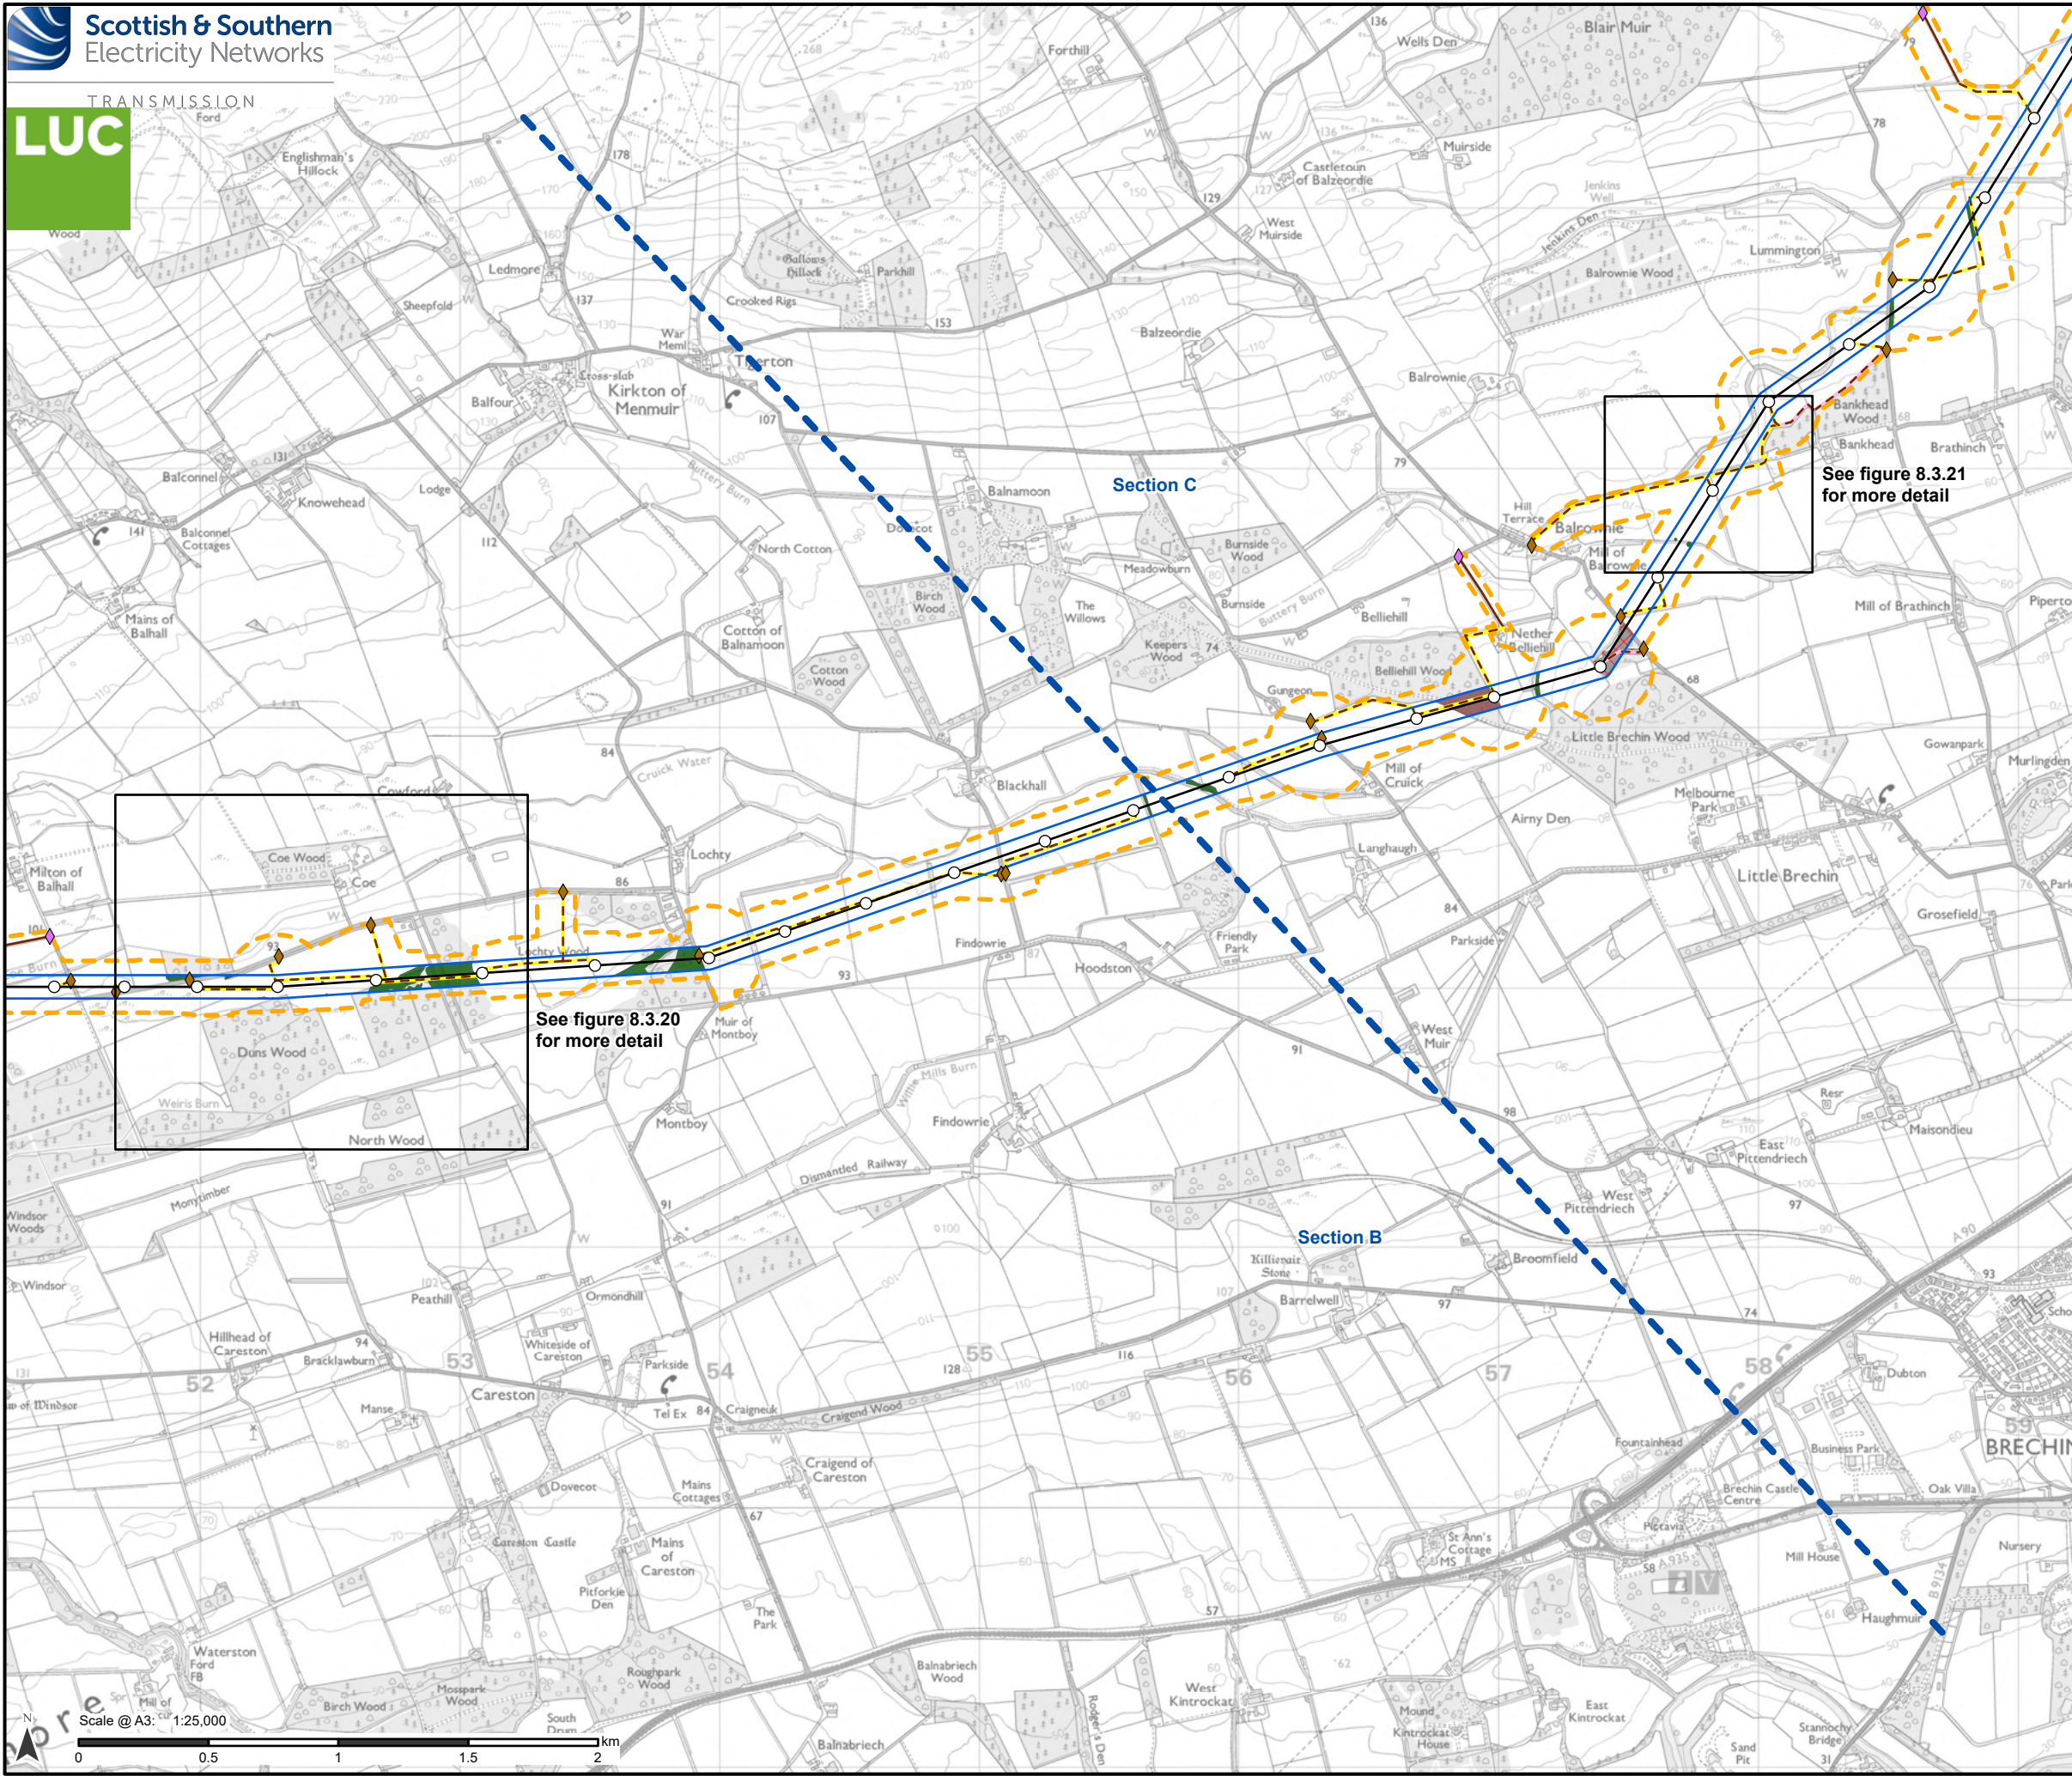

Proposed Development

- Tower Location
- Proposed Alignment
- Proposed Development Limit of Deviation (LOD)
- Operational Corridor
- Section boundary

Access

- Existing to be upgraded
- Proposed new stone permanent
- Proposed new stone temporary

Bellmouth type

- ◆ Proposed new
- ◆ Existing to be upgraded

Restocking species

- ▨ Felled awaiting restock
- Mixed broadleaves
- Native mixed woodland


Notes:

For a comprehensive view of the Proposed Development, please refer to Figure 3.1.

Data provided by DGA Forestry LLP.

Reproduced by permission of Ordnance Survey on behalf of HMSO.
Crown copyright and database right 2025 all rights reserved.
Ordnance Survey Licence number 0100022432.
SSEN Transmission take no responsibility for the release or accuracy of latest version Basemaps from Ordnance Survey

Project No:	LT455
Project:	Kintore to Tealing 400 kV Overhead Line
Title:	Baseline Species Composition
Drawn by:	MS
Date:	20/08/2025
Drawing:	8.3.19

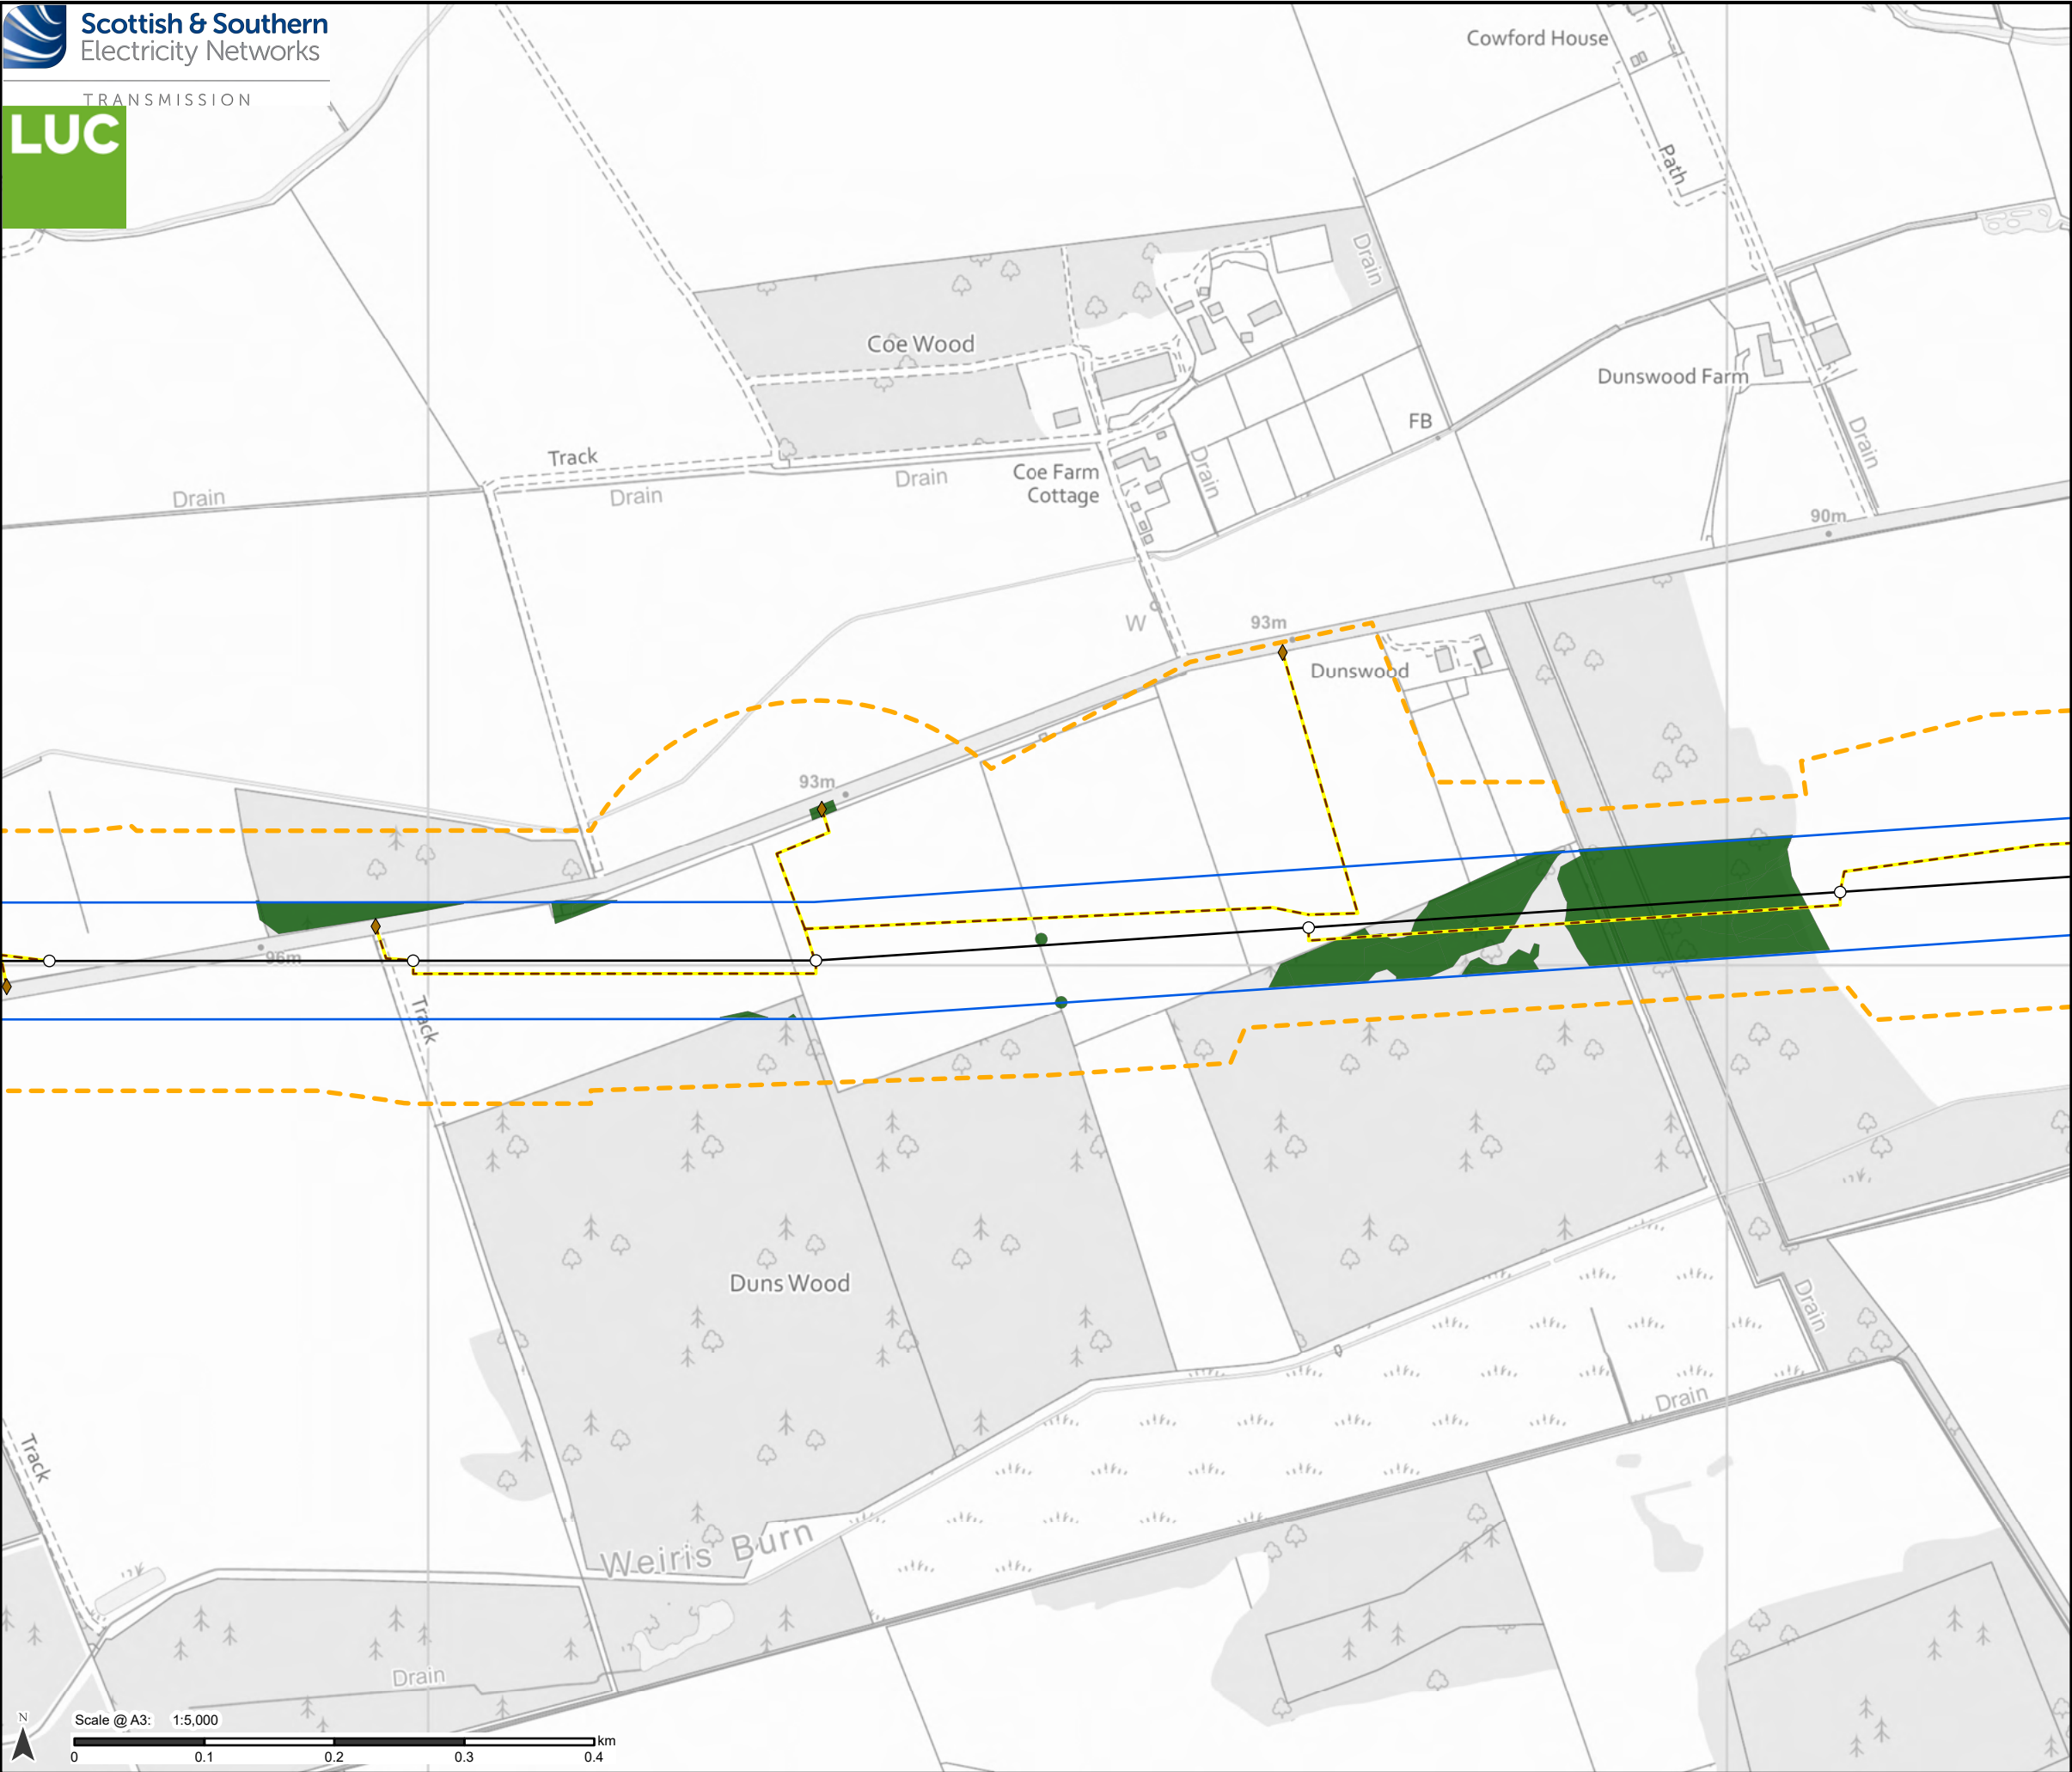

Proposed Development

 Tower Location

 Proposed Alignment

 Proposed Development Limit of Deviation (LOD)

 Operational Corridor

Access

 Proposed new stone temporary Bellmouth type


 Proposed new Restocking species

Restocking species

 Mixed broadleaves

Notes:
For a comprehensive view of the Proposed Development, please refer to Figure 3.1.

Data provided by DGA Forestry LLP.

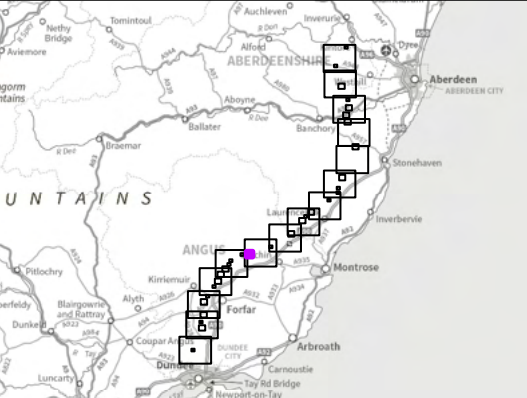


Reproduced by permission of Ordnance Survey on behalf of HMSO.
Crown copyright and database right 2025 all rights reserved.
Ordnance Survey Licence number 0100022432.
SSEN Transmission take no responsibility for the release or accuracy of latest version Basemaps from Ordnance Survey

Project No: LT455
Project: Kintore to Tealing 400 kV Overhead Line

Title:
Baseline Species Composition

Drawn by: MS Date: 20/08/2025

Drawing: 8.3.20

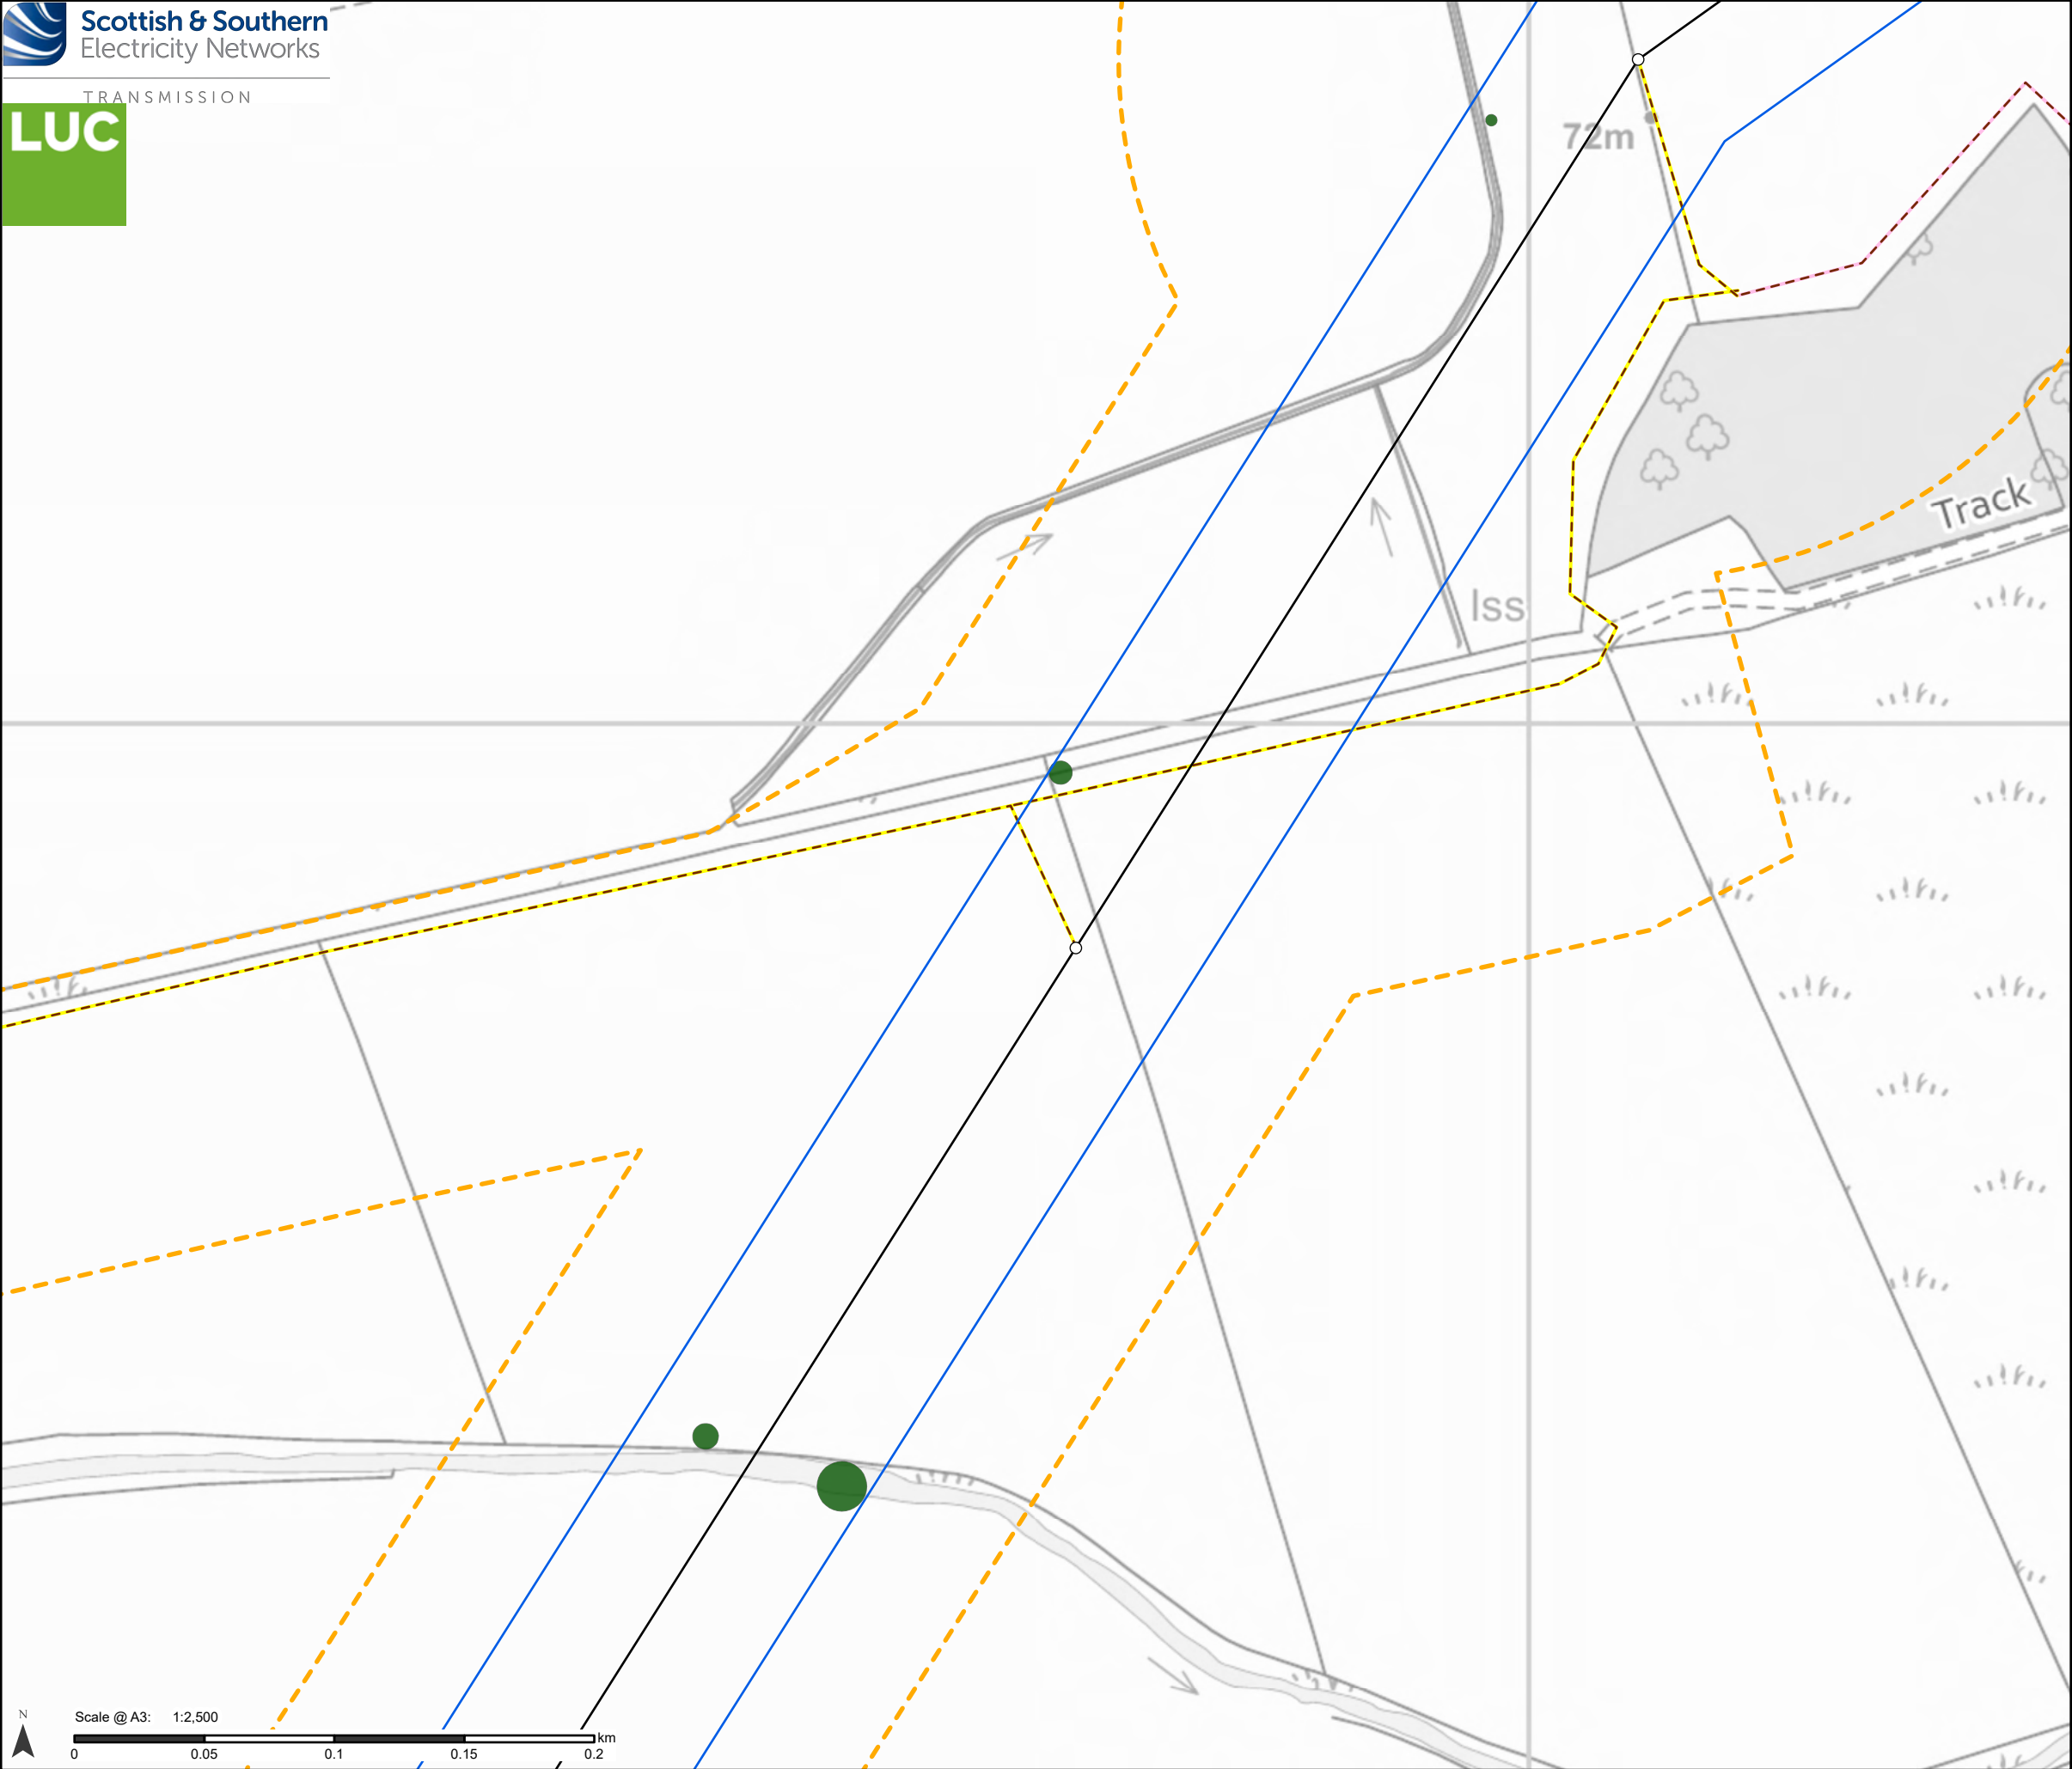

Proposed Development

- Tower Location
- Proposed Alignment
- Proposed Development Limit of Deviation (LOD)
- Operational Corridor

Access


- Proposed new stone permanent
- Proposed new stone temporary

Restocking species

- Mixed broadleaves


Notes:
For a comprehensive view of the Proposed Development, please refer to Figure 3.1.

Data provided by DGA Forestry LLP.

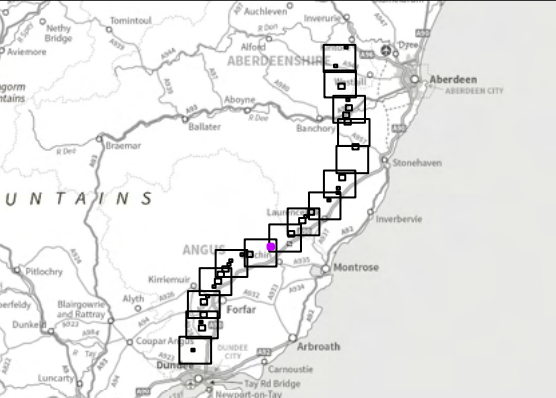


Reproduced by permission of Ordnance Survey on behalf of HMSO.
Crown copyright and database right 2025 all rights reserved.
Ordnance Survey Licence number 0100022432.
SSEN Transmission take no responsibility for the release or accuracy of latest version Basemaps from Ordnance Survey

Project No:	LT455
Project:	Kintore to Tealing 400 kV Overhead Line
Title:	Baseline Species Composition
Drawn by:	MS
Date:	20/08/2025
Drawing:	8.3.21

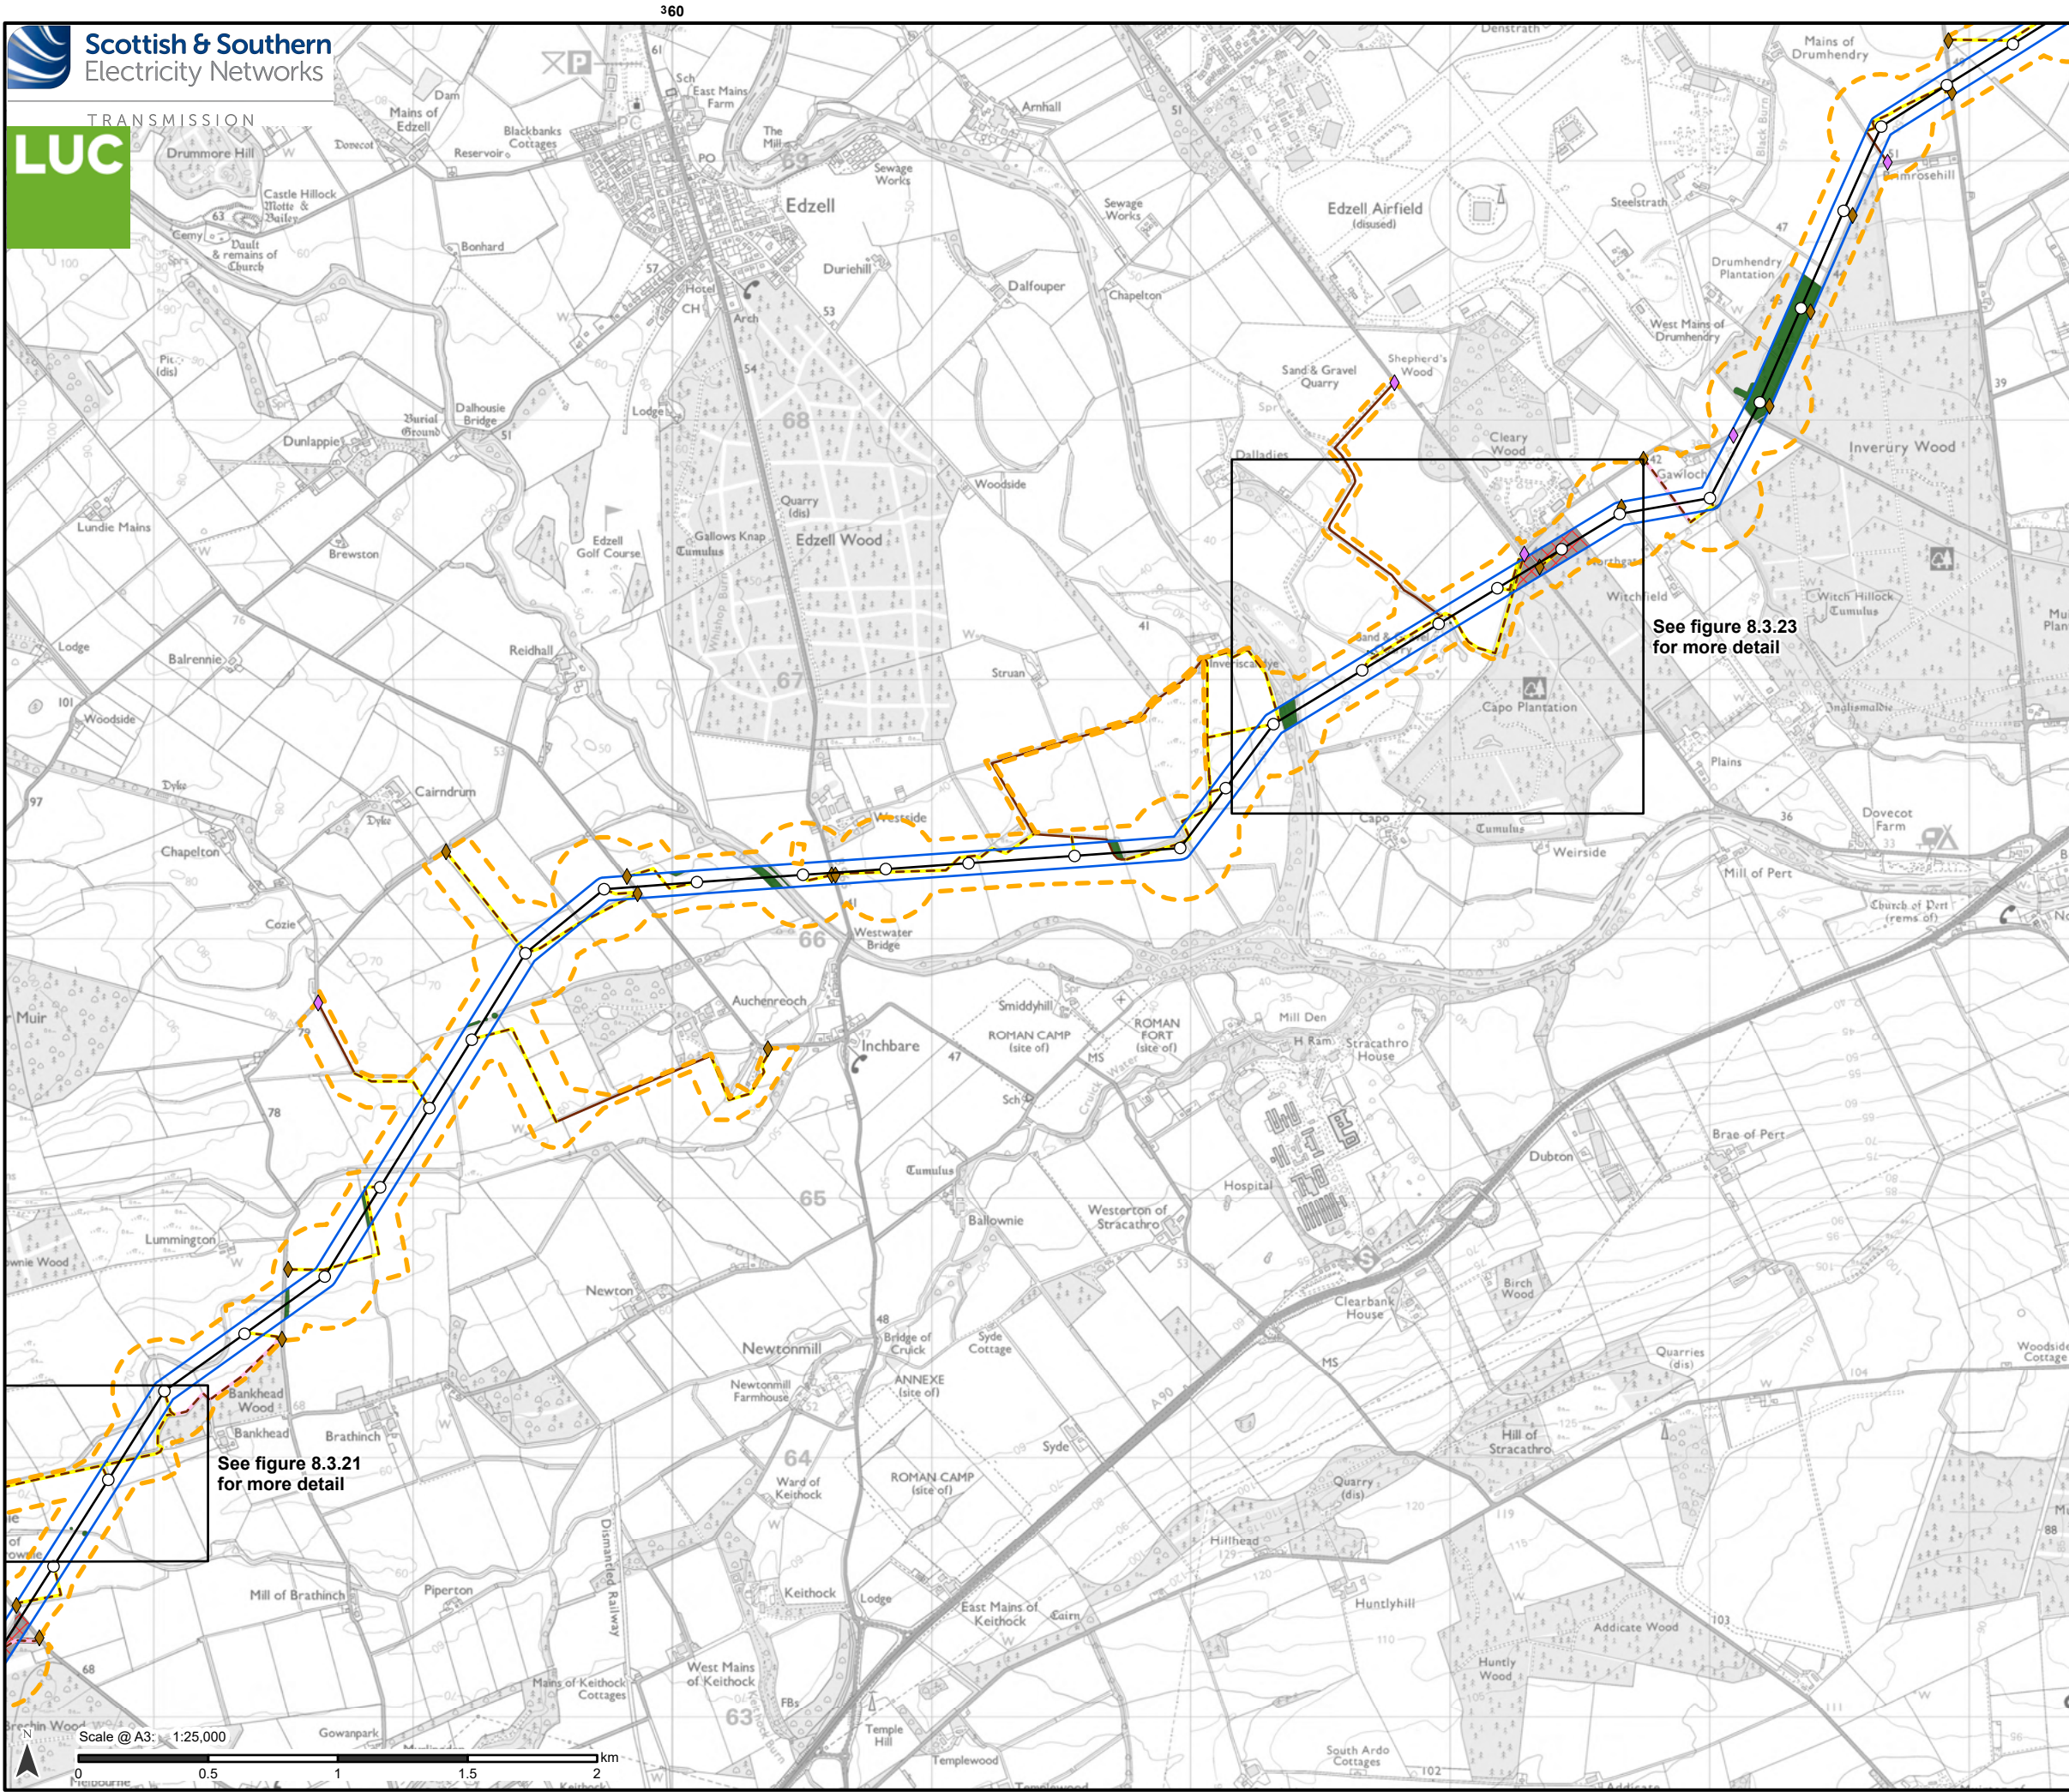


- Proposed Development**
- Tower Location
 - Proposed Alignment
 - Proposed Development Limit of Deviation (LOD)
 - Operational Corridor
- Access**
- Existing to be upgraded
 - Proposed new stone permanent
 - Proposed new stone temporary
- Bellmouth type**
- ◆ Proposed new
 - ◆ Existing to be upgraded
- Restocking species**
- ▨ Felled awaiting restock
 - Mixed broadleaves

Notes:
For a comprehensive view of the Proposed Development, please refer to Figure 3.1.

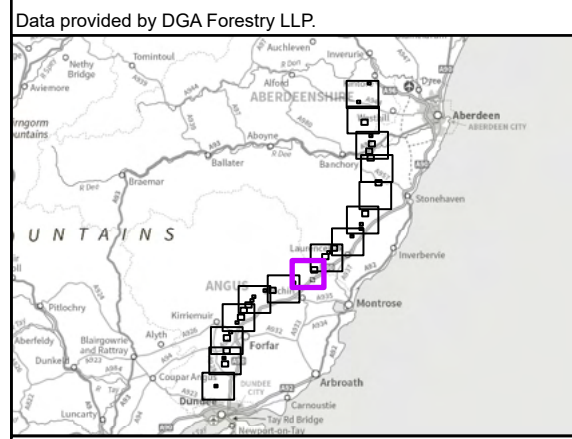

Reproduced by permission of Ordnance Survey on behalf of HMSO.
Crown copyright and database right 2025 all rights reserved.
Ordnance Survey Licence number 0100022432.
SSEN Transmission take no responsibility for the release or accuracy of latest version Basemaps from Ordnance Survey

Project No:	LT455
Project:	Kintore to Tealing 400 kV Overhead Line
Title:	Baseline Species Composition
Drawn by:	MS
Date:	20/08/2025
Drawing:	8.3.22

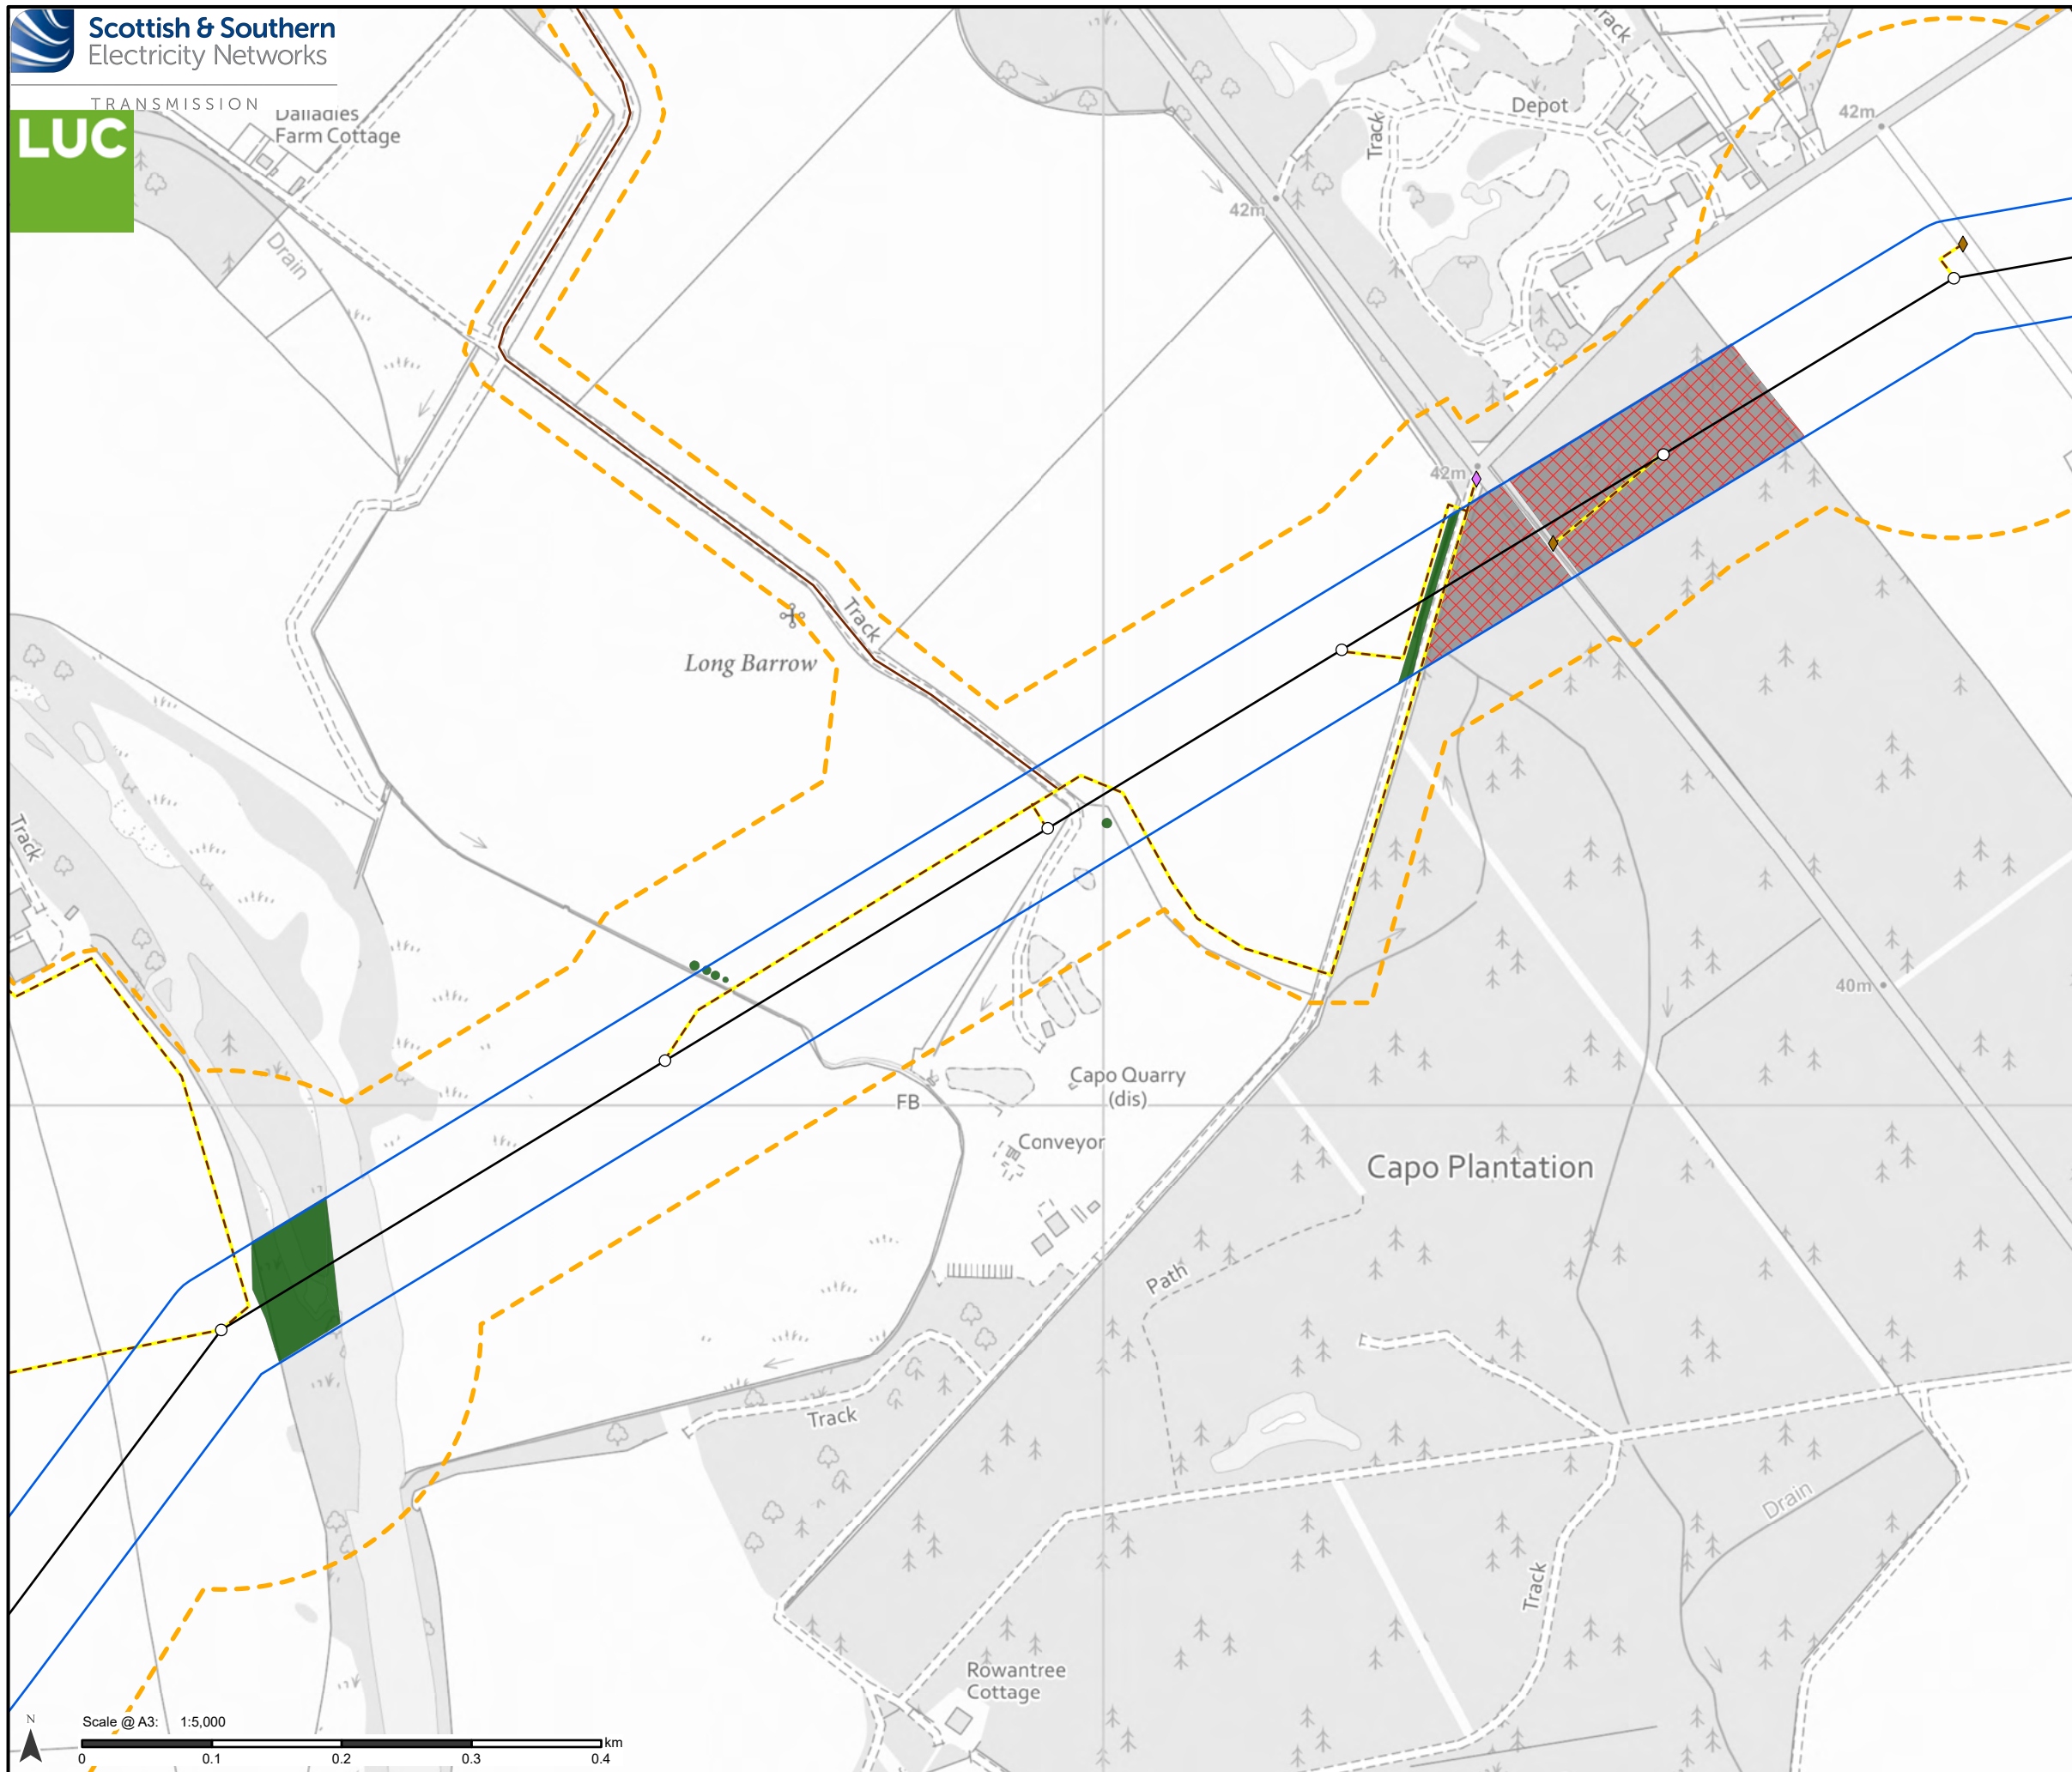

- Tower Location
- Proposed Alignment
- Proposed Development Limit of Deviation (LOD)
- Operational Corridor


— Existing to be upgraded
- - - Proposed new stone permanent
- - - Proposed new stone temporary

- ◆ Proposed new
- ◆ Existing to be upgraded

 Felled awaiting restock
 Mixed broadleaves

For a comprehensive view of the Proposed Development, please refer to Figure 3.1.

Data provided by DGA Forestry LLP.

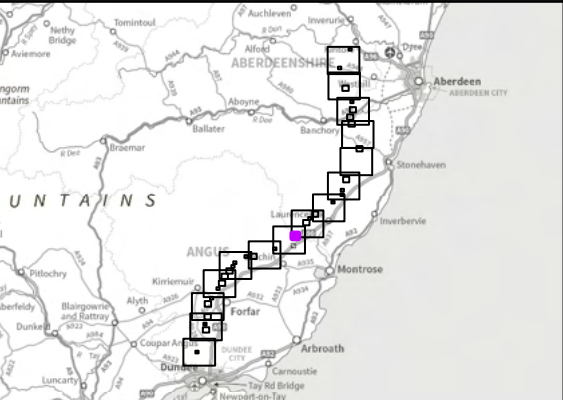


Reproduced by permission of Ordnance Survey on behalf of HMSO.
Crown copyright and database right 2025 all rights reserved.
Ordnance Survey Licence number 0100022432.
**SSEN Transmission take no responsibility for the release or accuracy of latest
version Basemaps from Ordnance Survey**

Project No: LT455
Project: Kintore to Tealing 400 kV Overhead Line

Title: Baseline Species Composition

Drawn by: MS	Date: 20/08/2025
Drawing: 8.3.23	

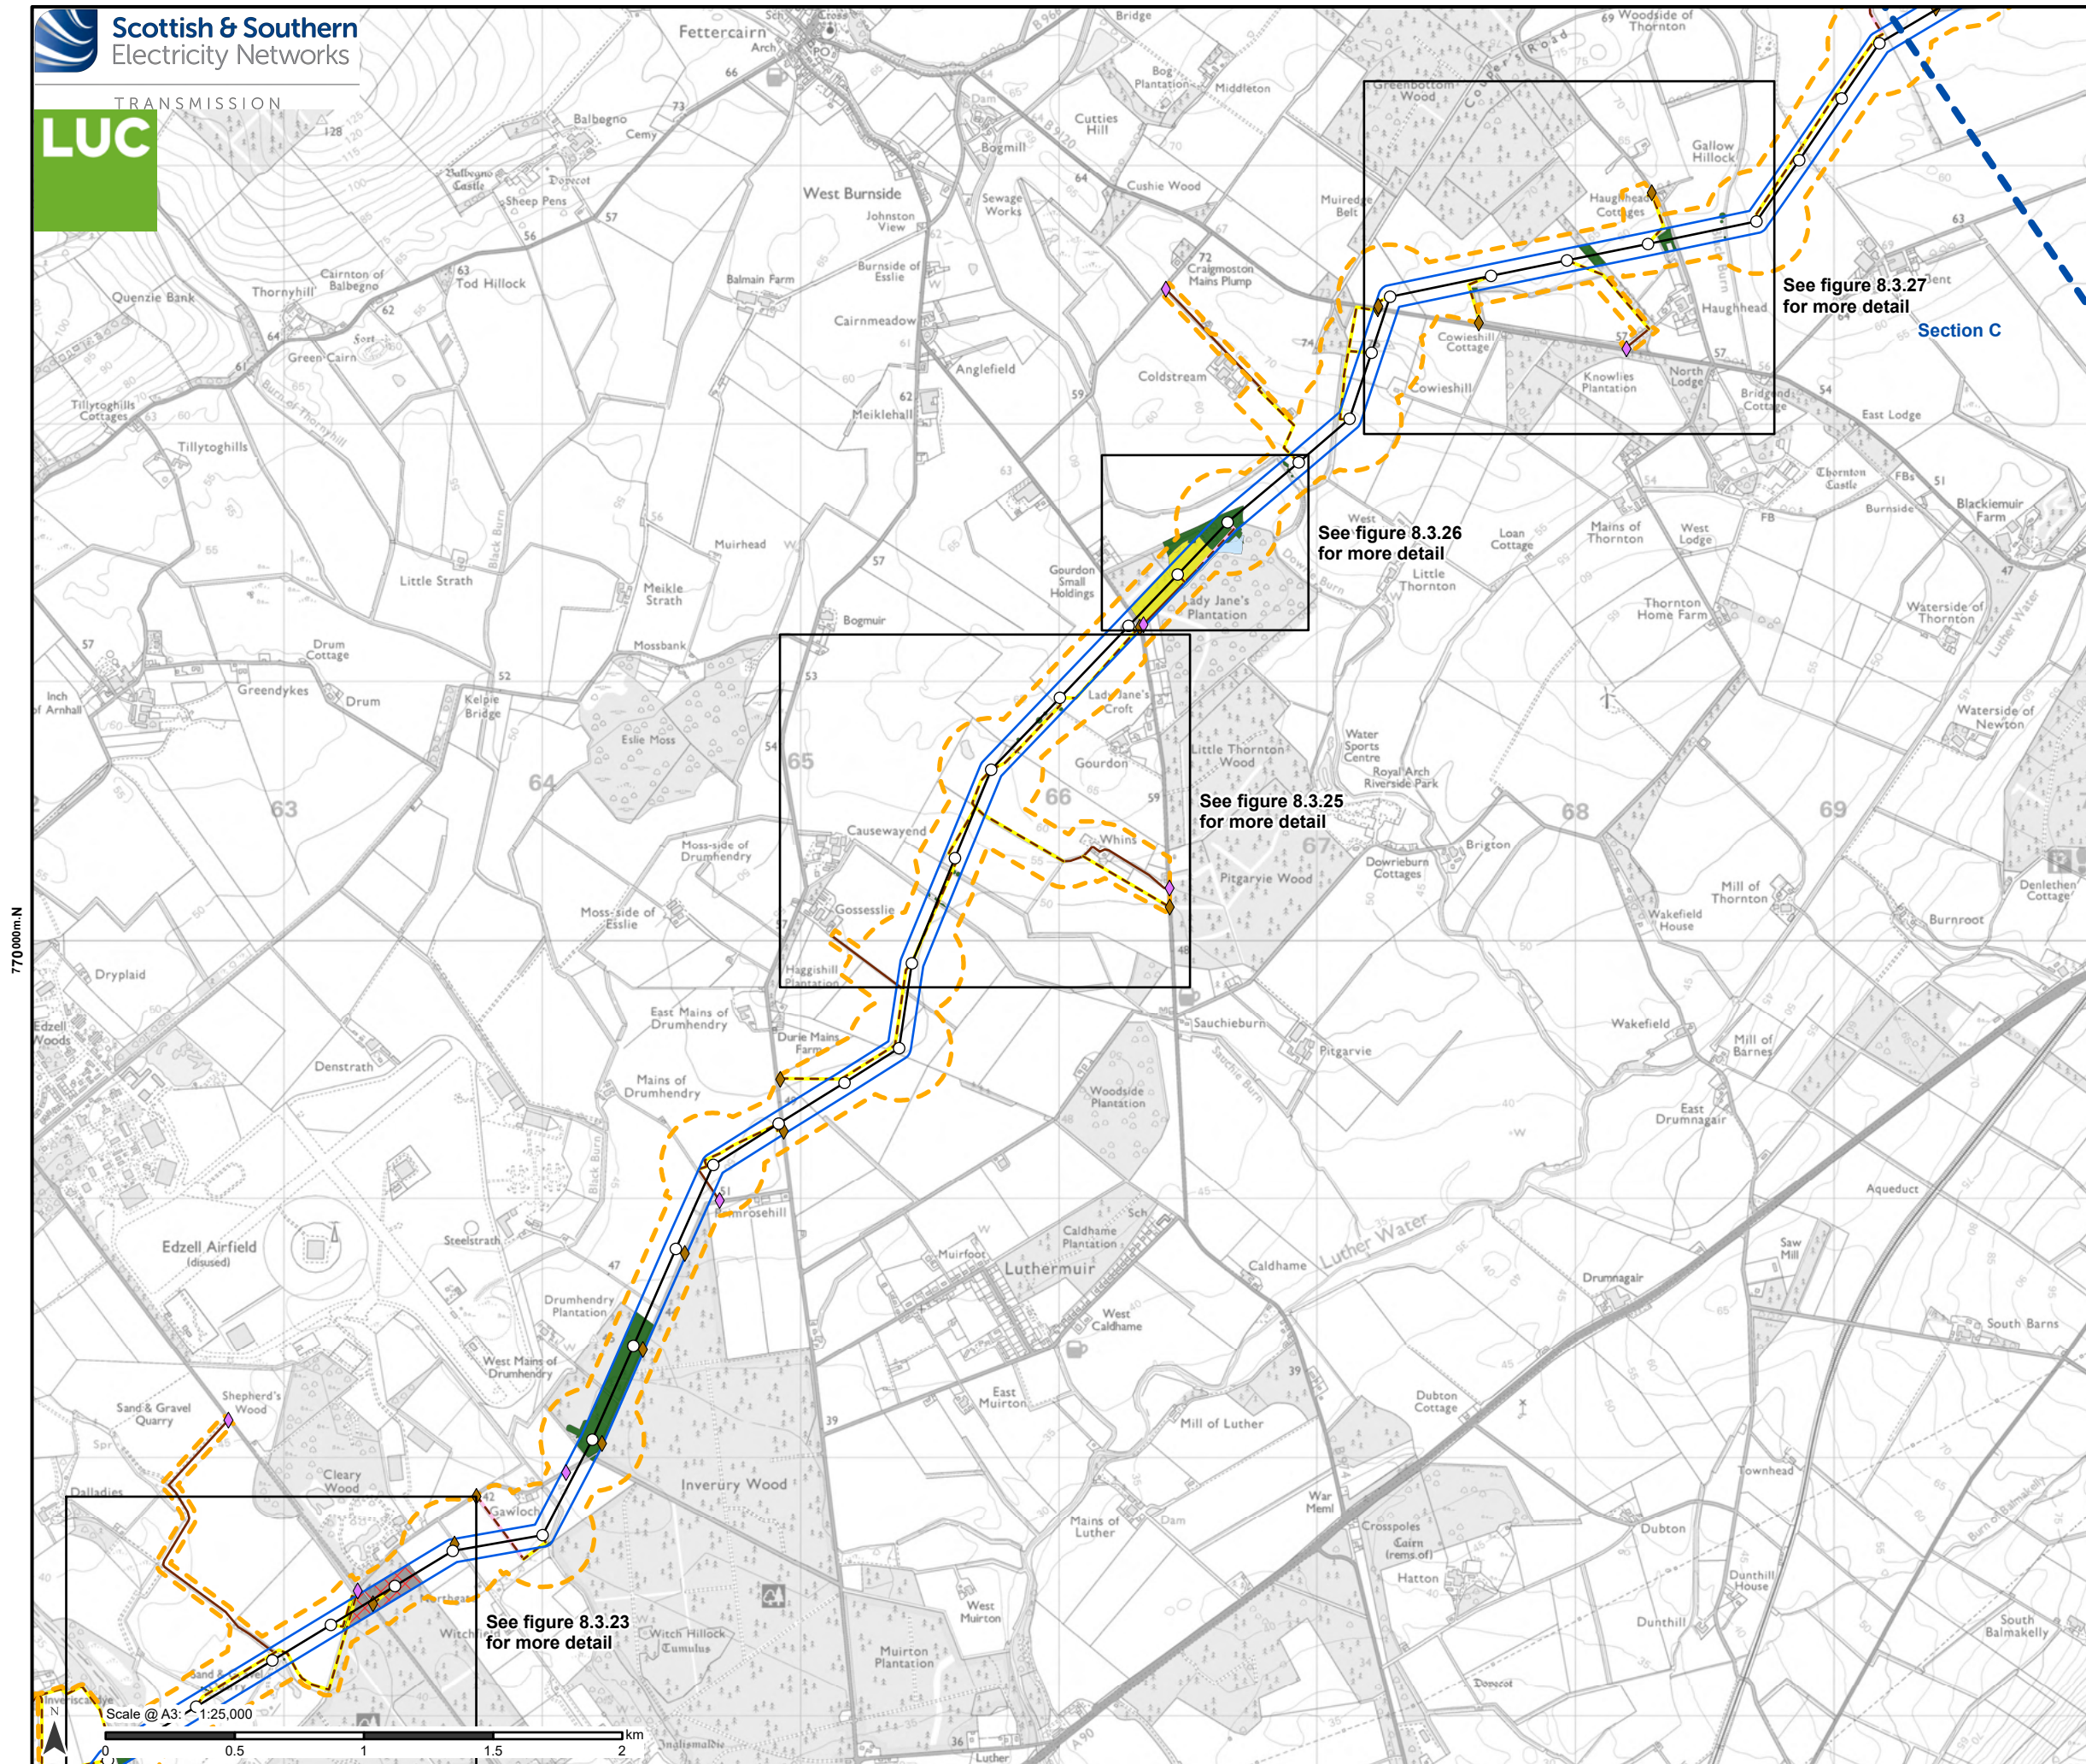


- Proposed Development**
- Tower Location
 - Proposed Alignment
 - Proposed Development Limit of Deviation (LOD)
 - Operational Corridor
 - Section boundary
- Access**
- Existing to be upgraded
 - Proposed new stone permanent
 - Proposed new stone temporary
- Bellmouth type**
- ◆ Proposed new
 - ◆ Existing to be upgraded
- Restocking species**
- Felled awaiting restock
 - Mixed broadleaves
 - Other conifer
 - Sitka spruce

Notes:

For a comprehensive view of the Proposed Development, please refer to Figure 3.1.

Data provided by DGA Forestry LLP.

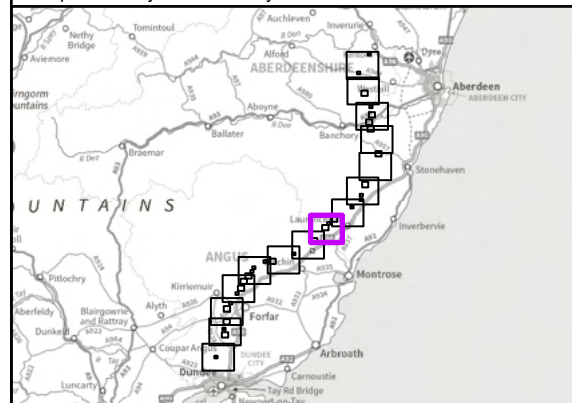

Reproduced by permission of Ordnance Survey on behalf of HMSO.
Crown copyright and database right 2025 all rights reserved.
Ordnance Survey Licence number 0100022432.
SSEN Transmission take no responsibility for the release or accuracy of latest version Basemaps from Ordnance Survey

Project No:	LT455
Project:	Kintore to Tealing 400 kV Overhead Line
Title:	Baseline Species Composition
Drawn by:	MS
Date:	20/08/2025
Drawing:	8.3.24