




TYPICAL FLAT TOP BEAM BRIDGE WATER CROSSING SECTION
SCALE 1:50

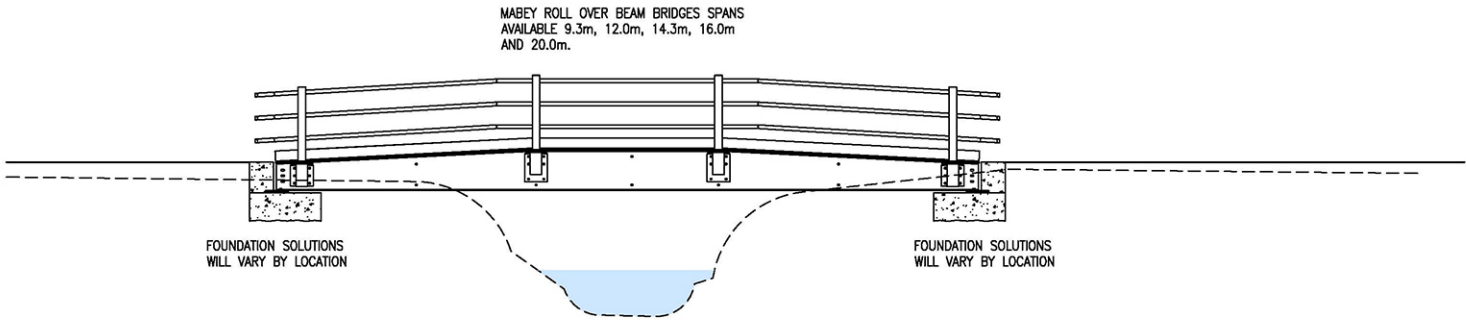


TYPICAL ROLL OVER BEAM BRIDGE WATER CROSSING SECTION
SCALE 1:50

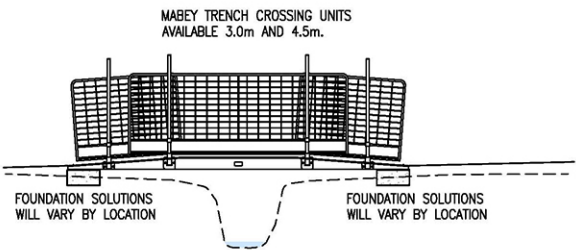


TYPICAL TRENCH CROSSING UNIT WATER CROSSING SECTION
SCALE 1:50

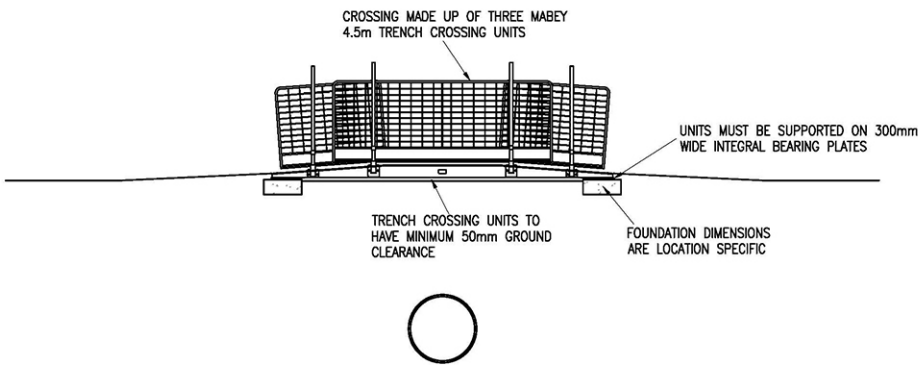

SECTION THROUGH HIGH PRESSURE GAS MAIN CROSSING
SCALE 1:50

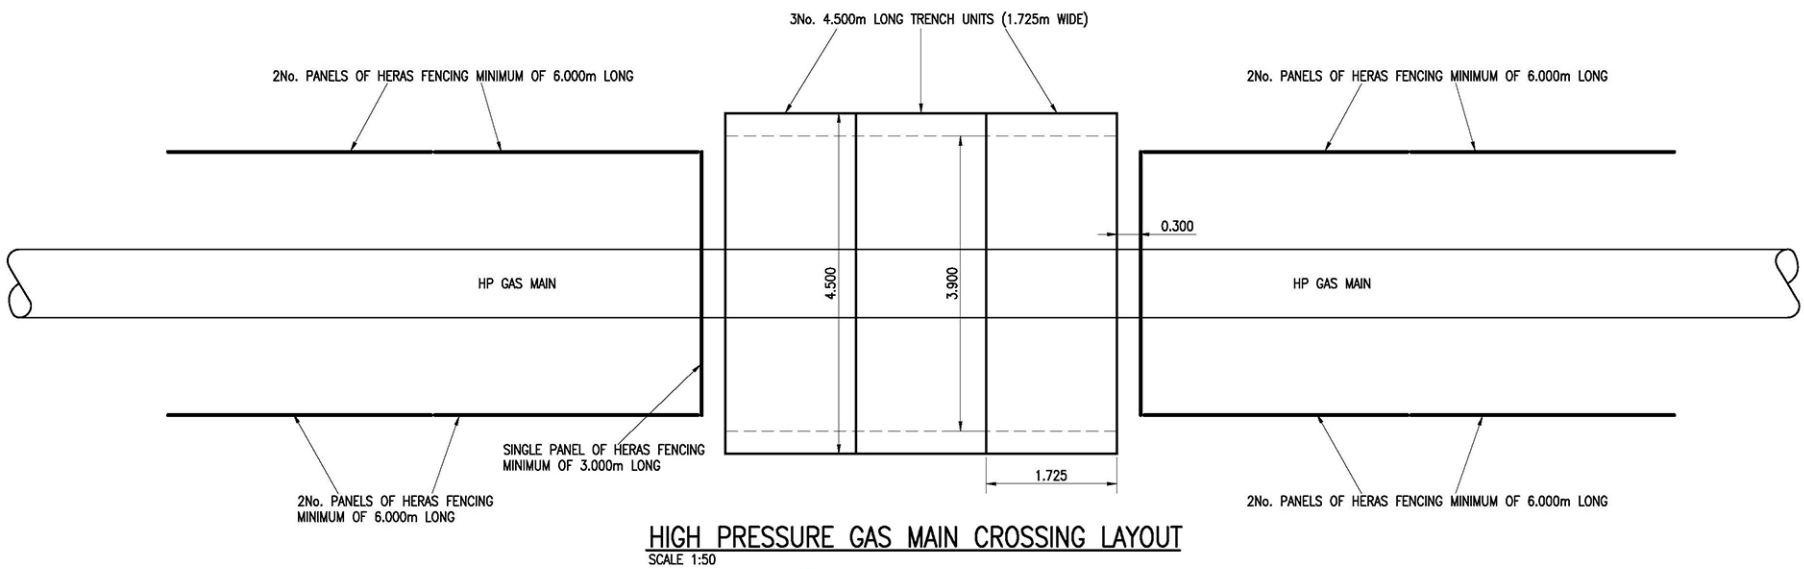

Project No: LT455	
Project: Kintore to Tealing 400 kV Overhead Line	
Title:	
Typical Watercourse and Gas Main Crossings (Indicative)	
Drawn by: TO	Date: 27/06/2025
Drawing: 3.10.1	

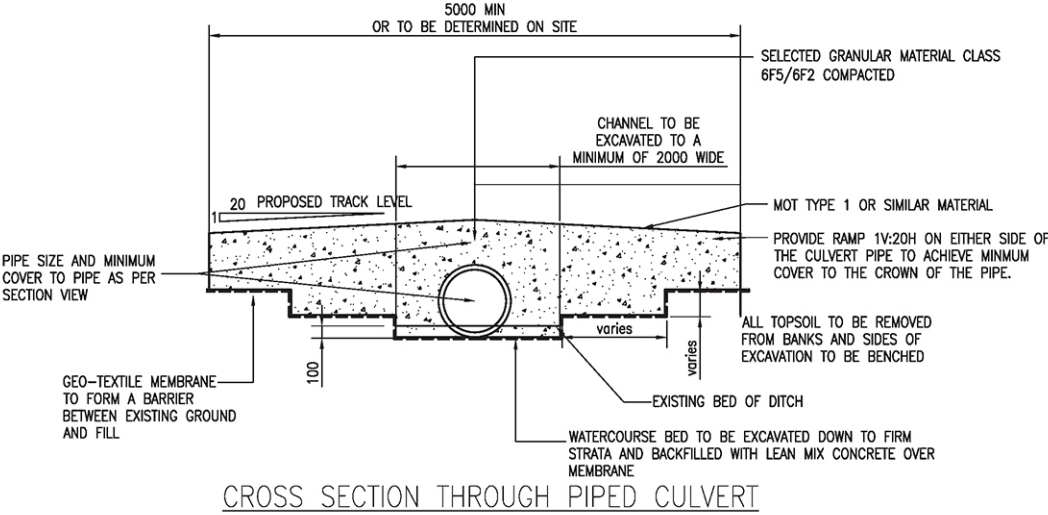

Project No: LT455	
Project: Kintore to Tealing 400 kV Overhead Line	
Title:	
Typical Watercourse and Gas Main Crossings (Indicative)	
Drawn by: TO	Date: 27/06/2025
Drawing: 3.10.2	