


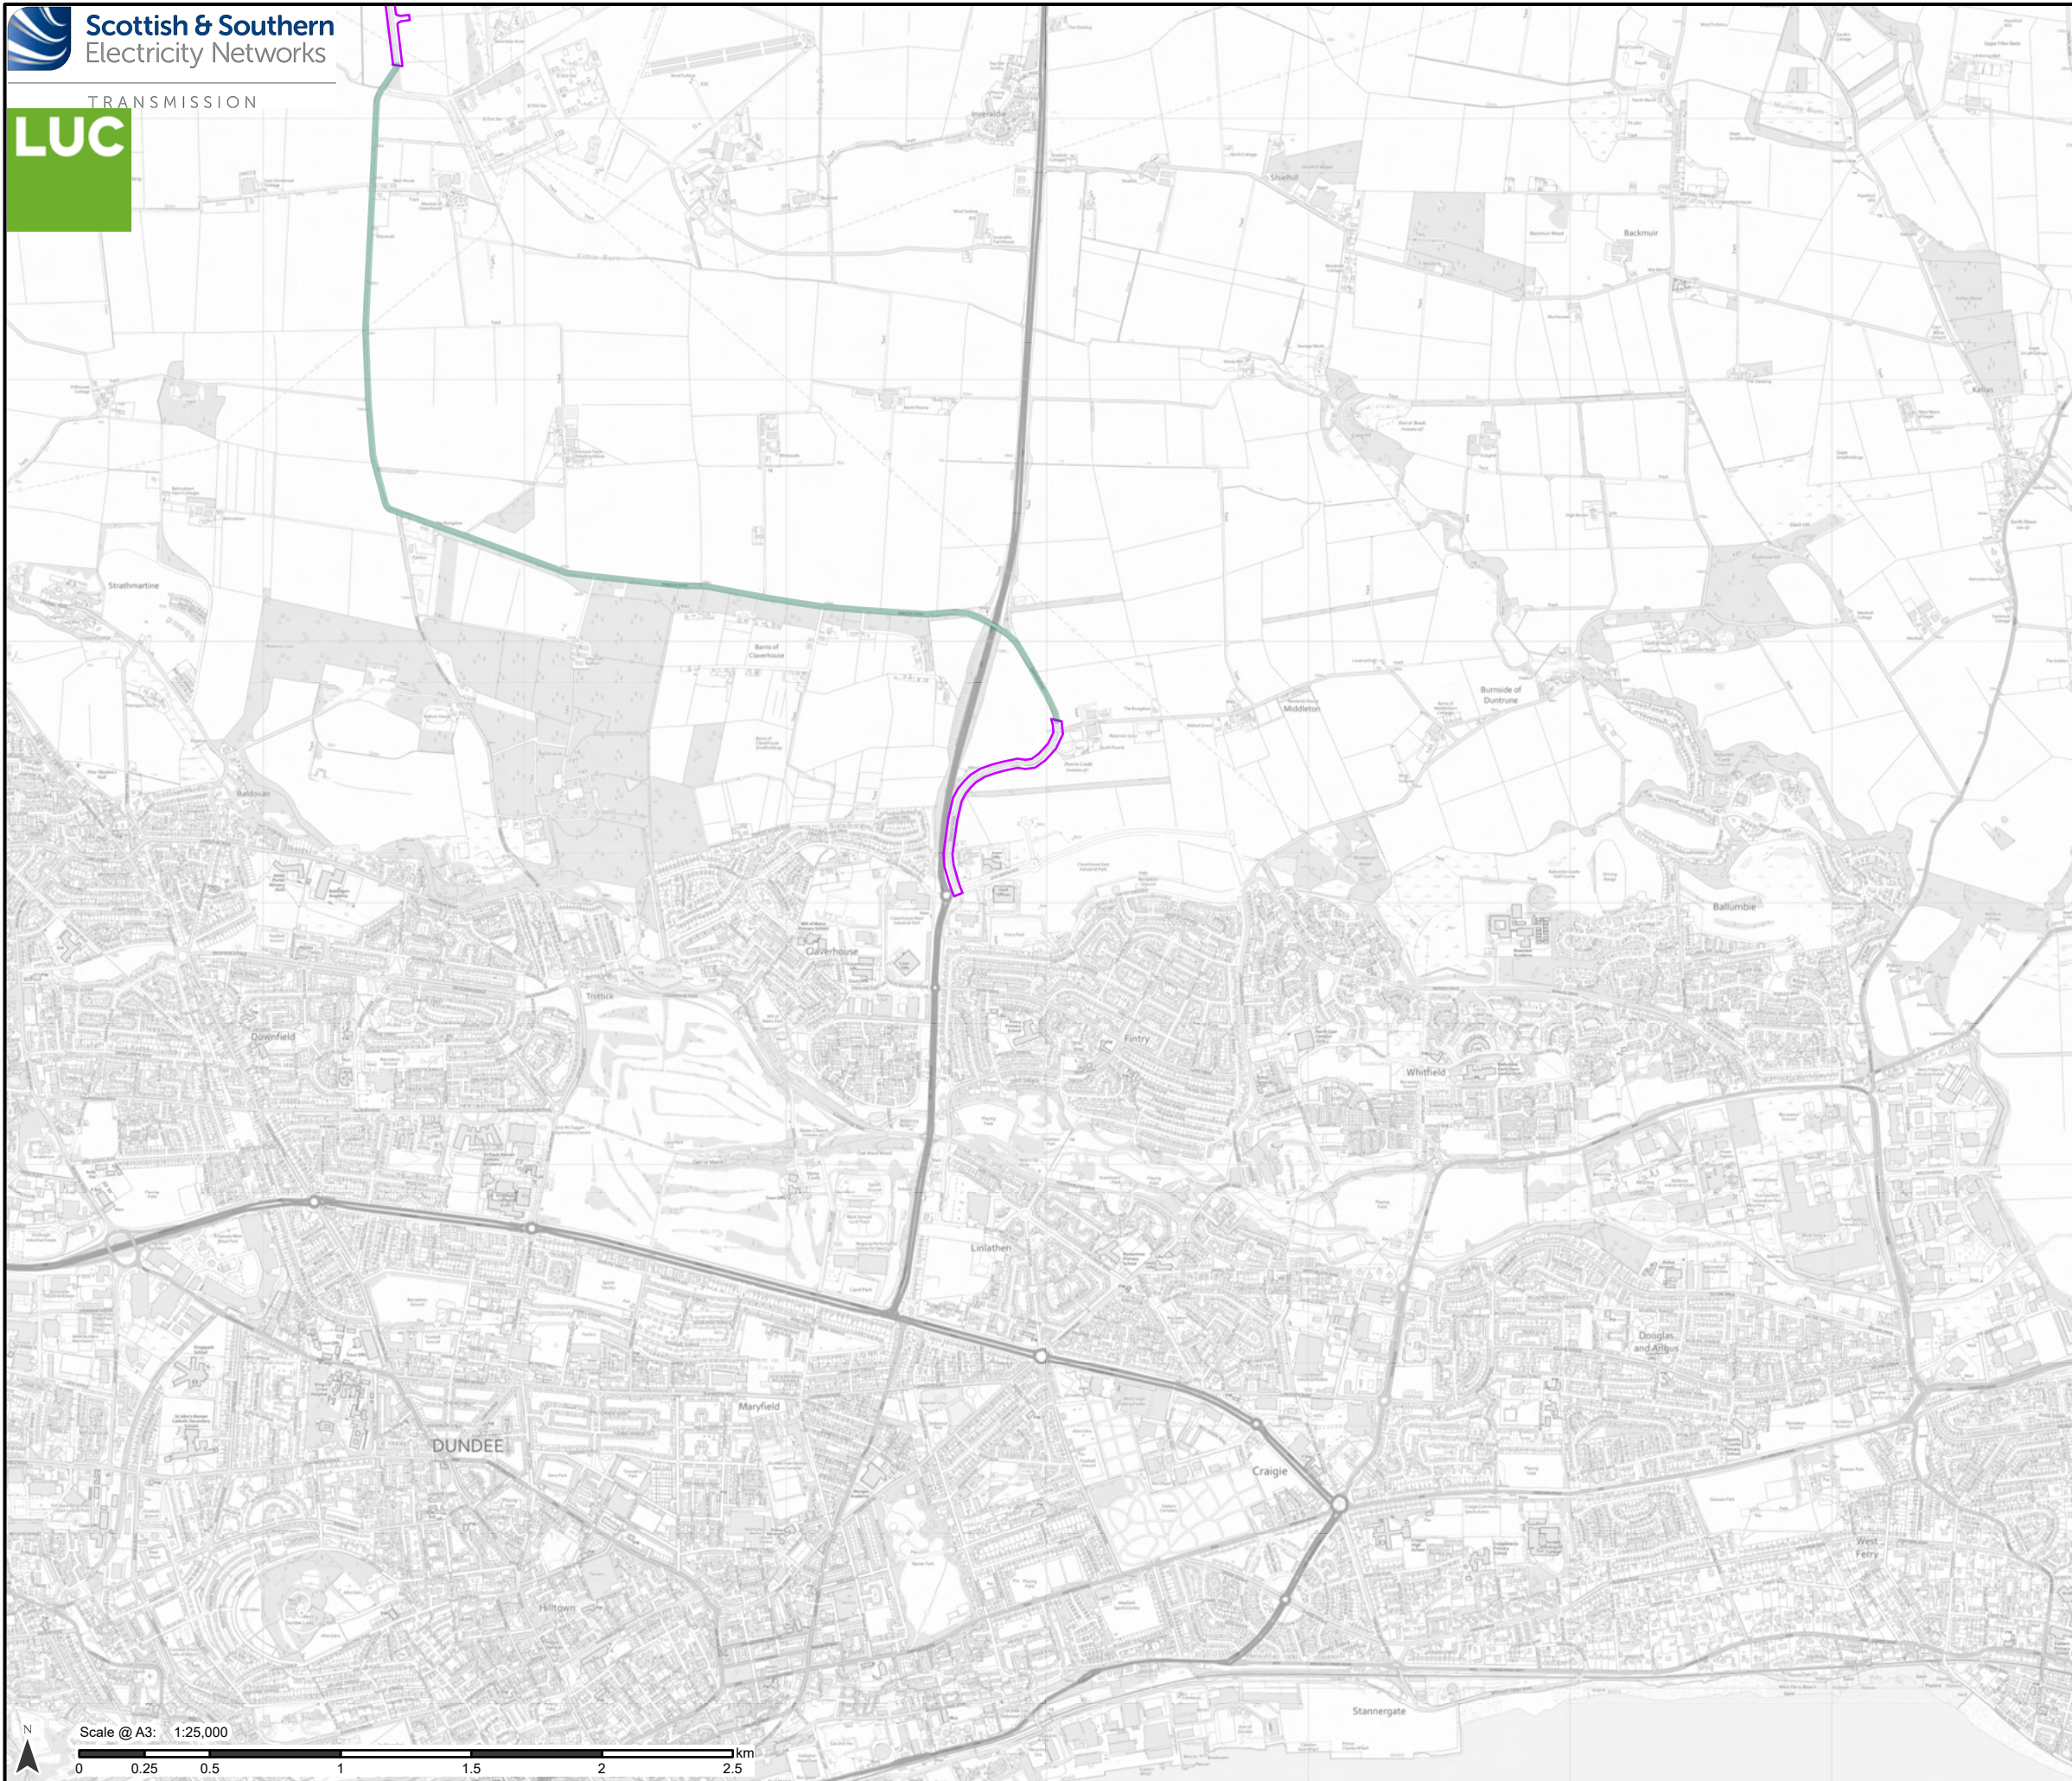


Public Road Improvements (PRI)

Indicative PRI works area

Intra (Associated) Developments

Indicative PRI area as part of
Proposed Emmock 400 kV
substation (Angus Council
Reference 24/00699/FULN)

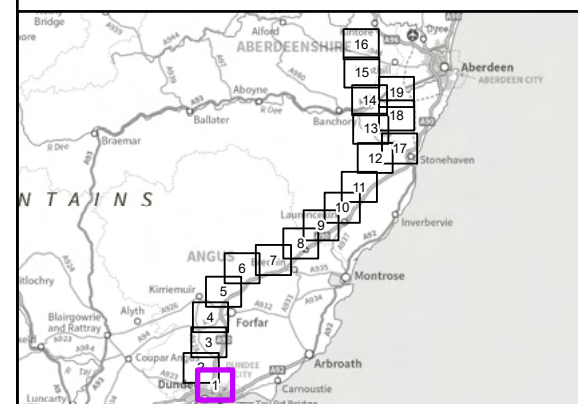

Project No: LT455

Project: Kintore to Tealing 400 kV Overhead Line


Title:

Indicative Public Road Improvement Works

Drawn by: MS Date: 14/08/2025


Drawing: 3.8.1

740000m.N

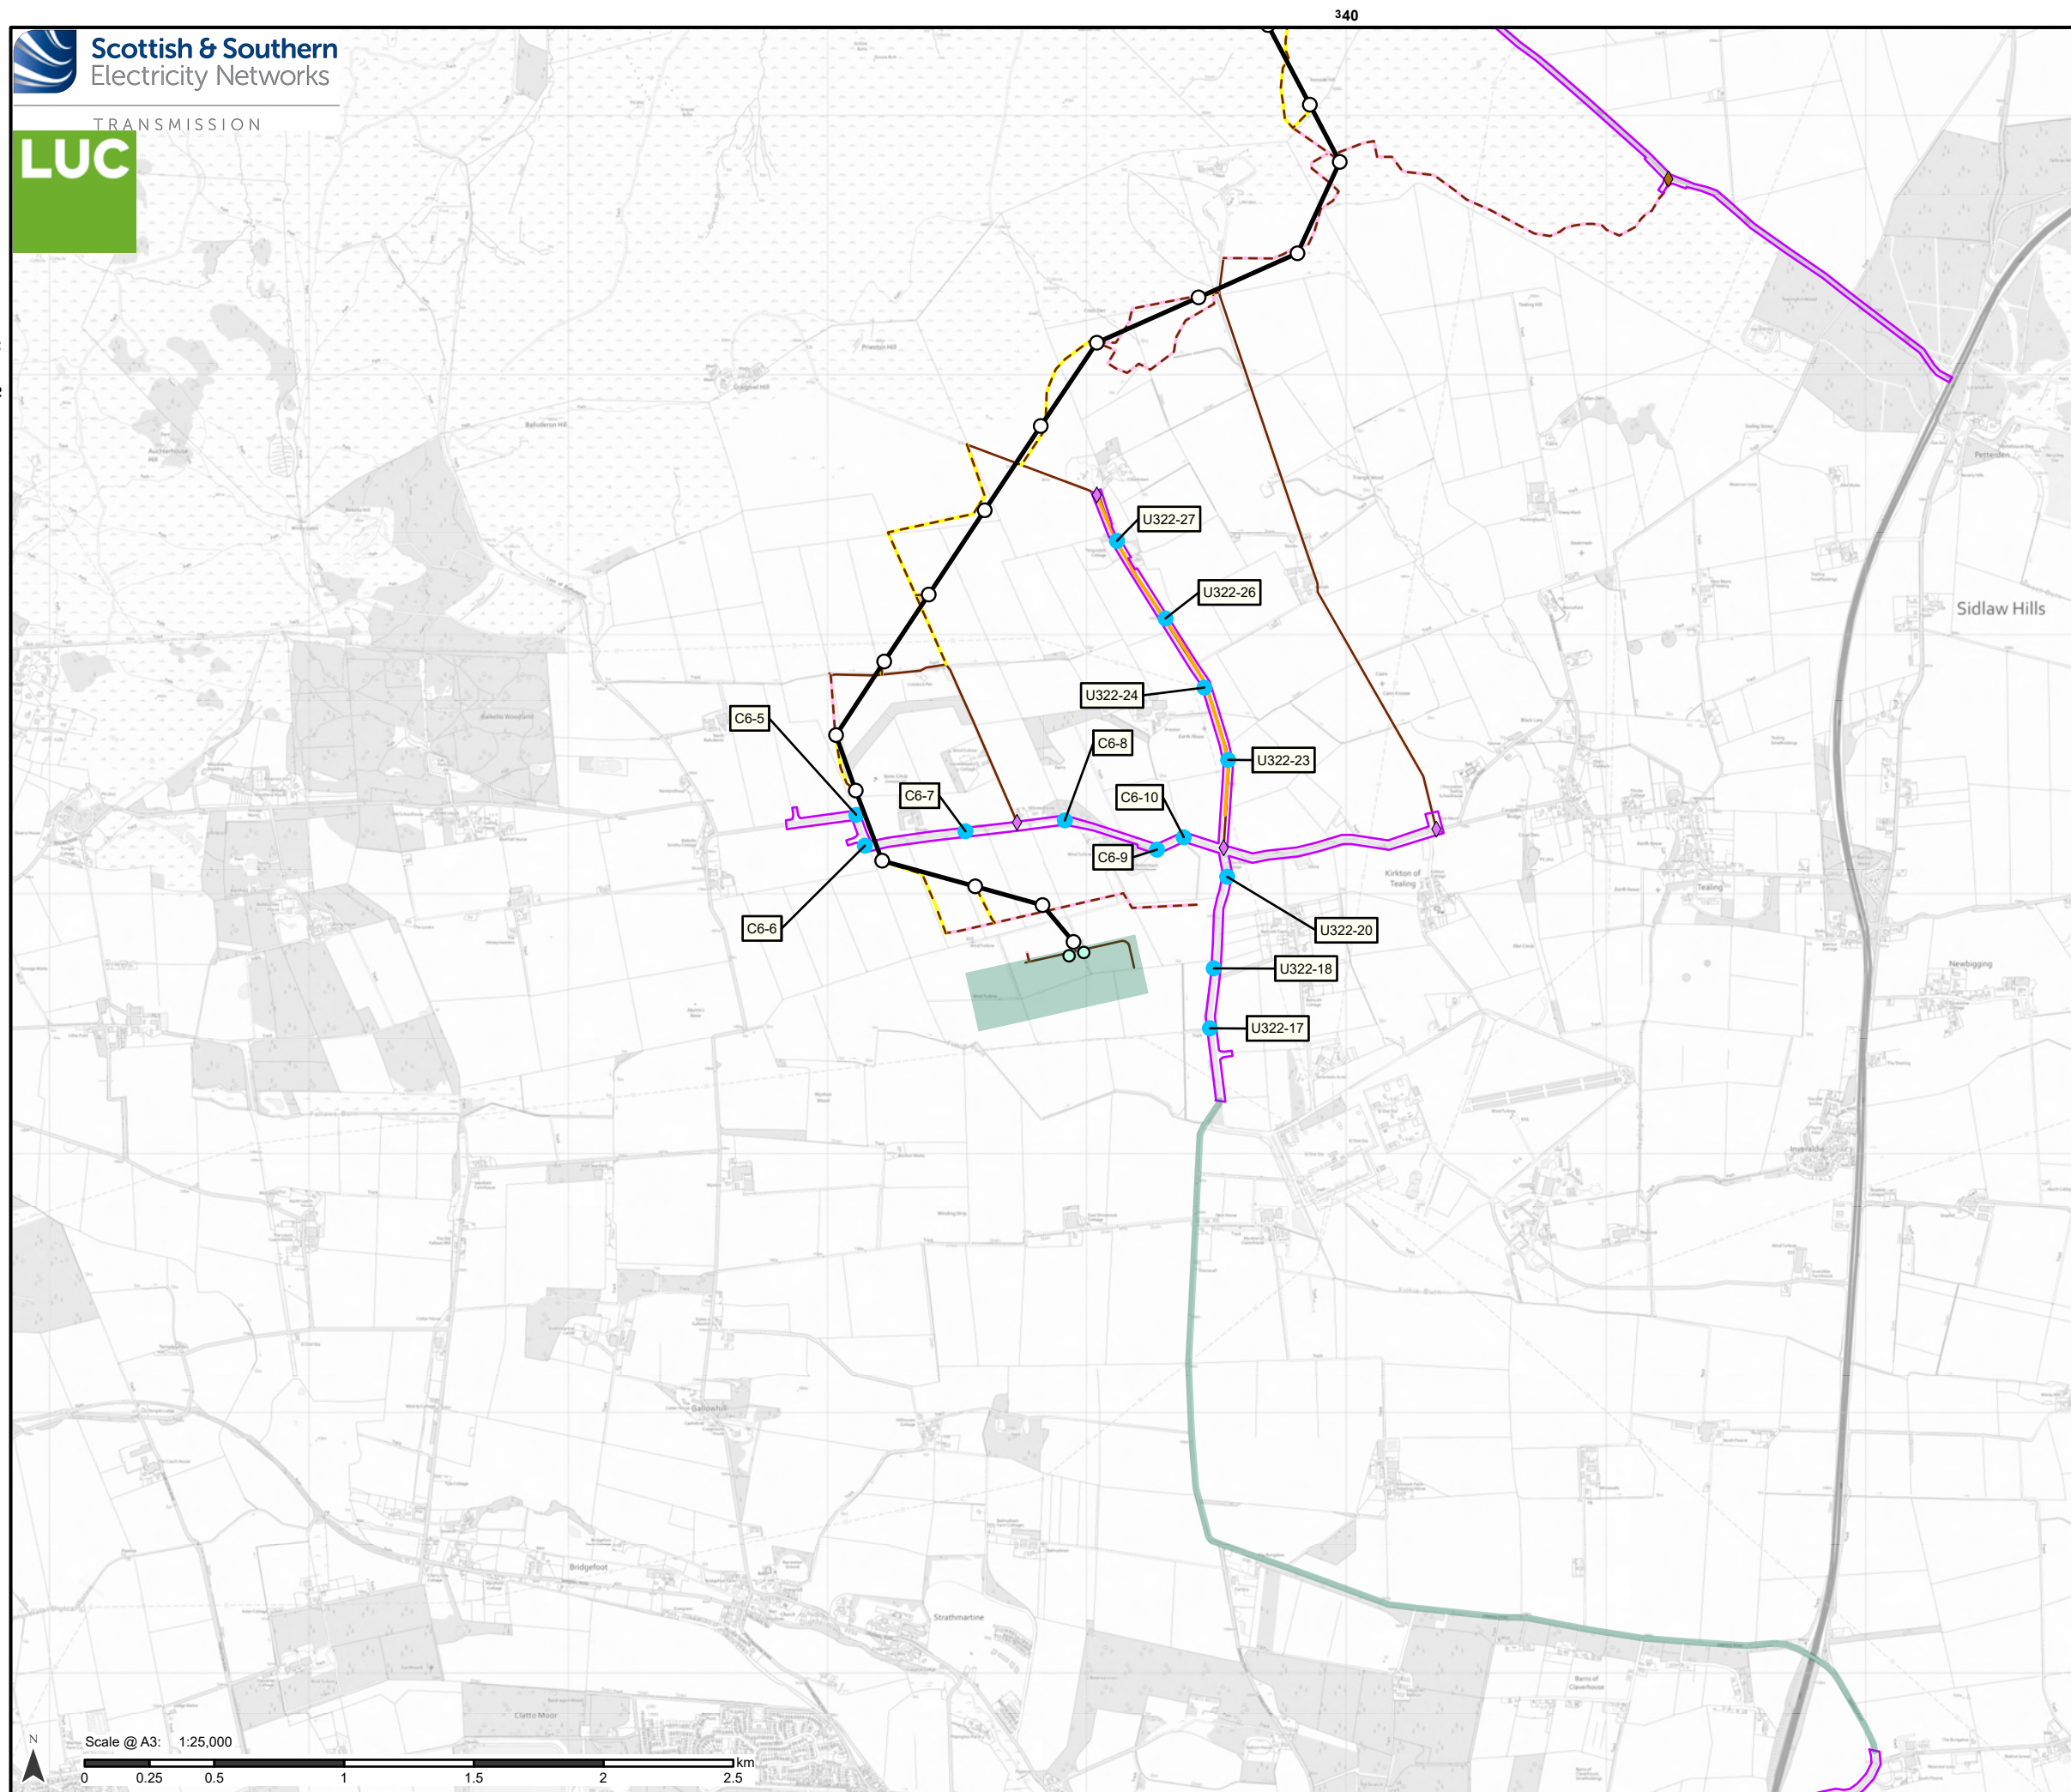


740000m.N

- Proposed Development**
- Tower Location
 - Proposed Alignment
- Public Road Improvements (PRI)**
- Indicative passing place
 - Indicative PRI works area
 - Road widening
- Access**
- Existing to be upgraded
 - - - Proposed new stone permanent
 - - - Proposed new stone temporary
- Bellmouth type**
- ◆ Proposed new
 - ◆ Existing to be upgraded
- Intra (Associated) Developments**
- Gantry location
 - Indicative PRI area as part of Proposed Emmock 400 kV substation (Angus Council Reference 24/00699/FULN)
 - Proposed Emmock 400 kV substation (Angus Council Reference 24/00699/FULN)

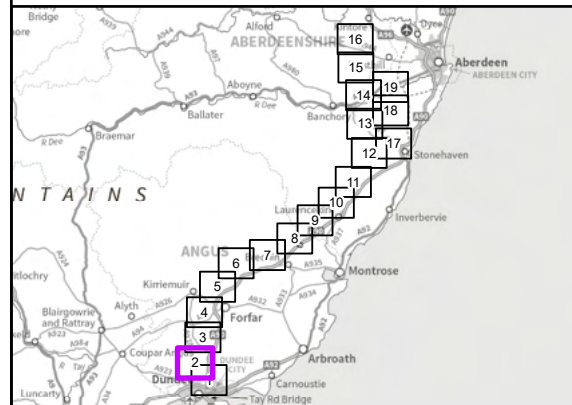

Reproduced by permission of Ordnance Survey on behalf of HMSO.
Crown copyright and database right 2025 all rights reserved.
Ordnance Survey Licence number 0100022432.
SSEN Transmission take no responsibility for the release or accuracy of latest version Basemaps from Ordnance Survey

Project No:	LT455
Project:	Kintore to Tealing 400 kV Overhead Line
Title:	Indicative Public Road Improvement Works
Drawn by:	MS
Date:	14/08/2025
Drawing:	3.8.2

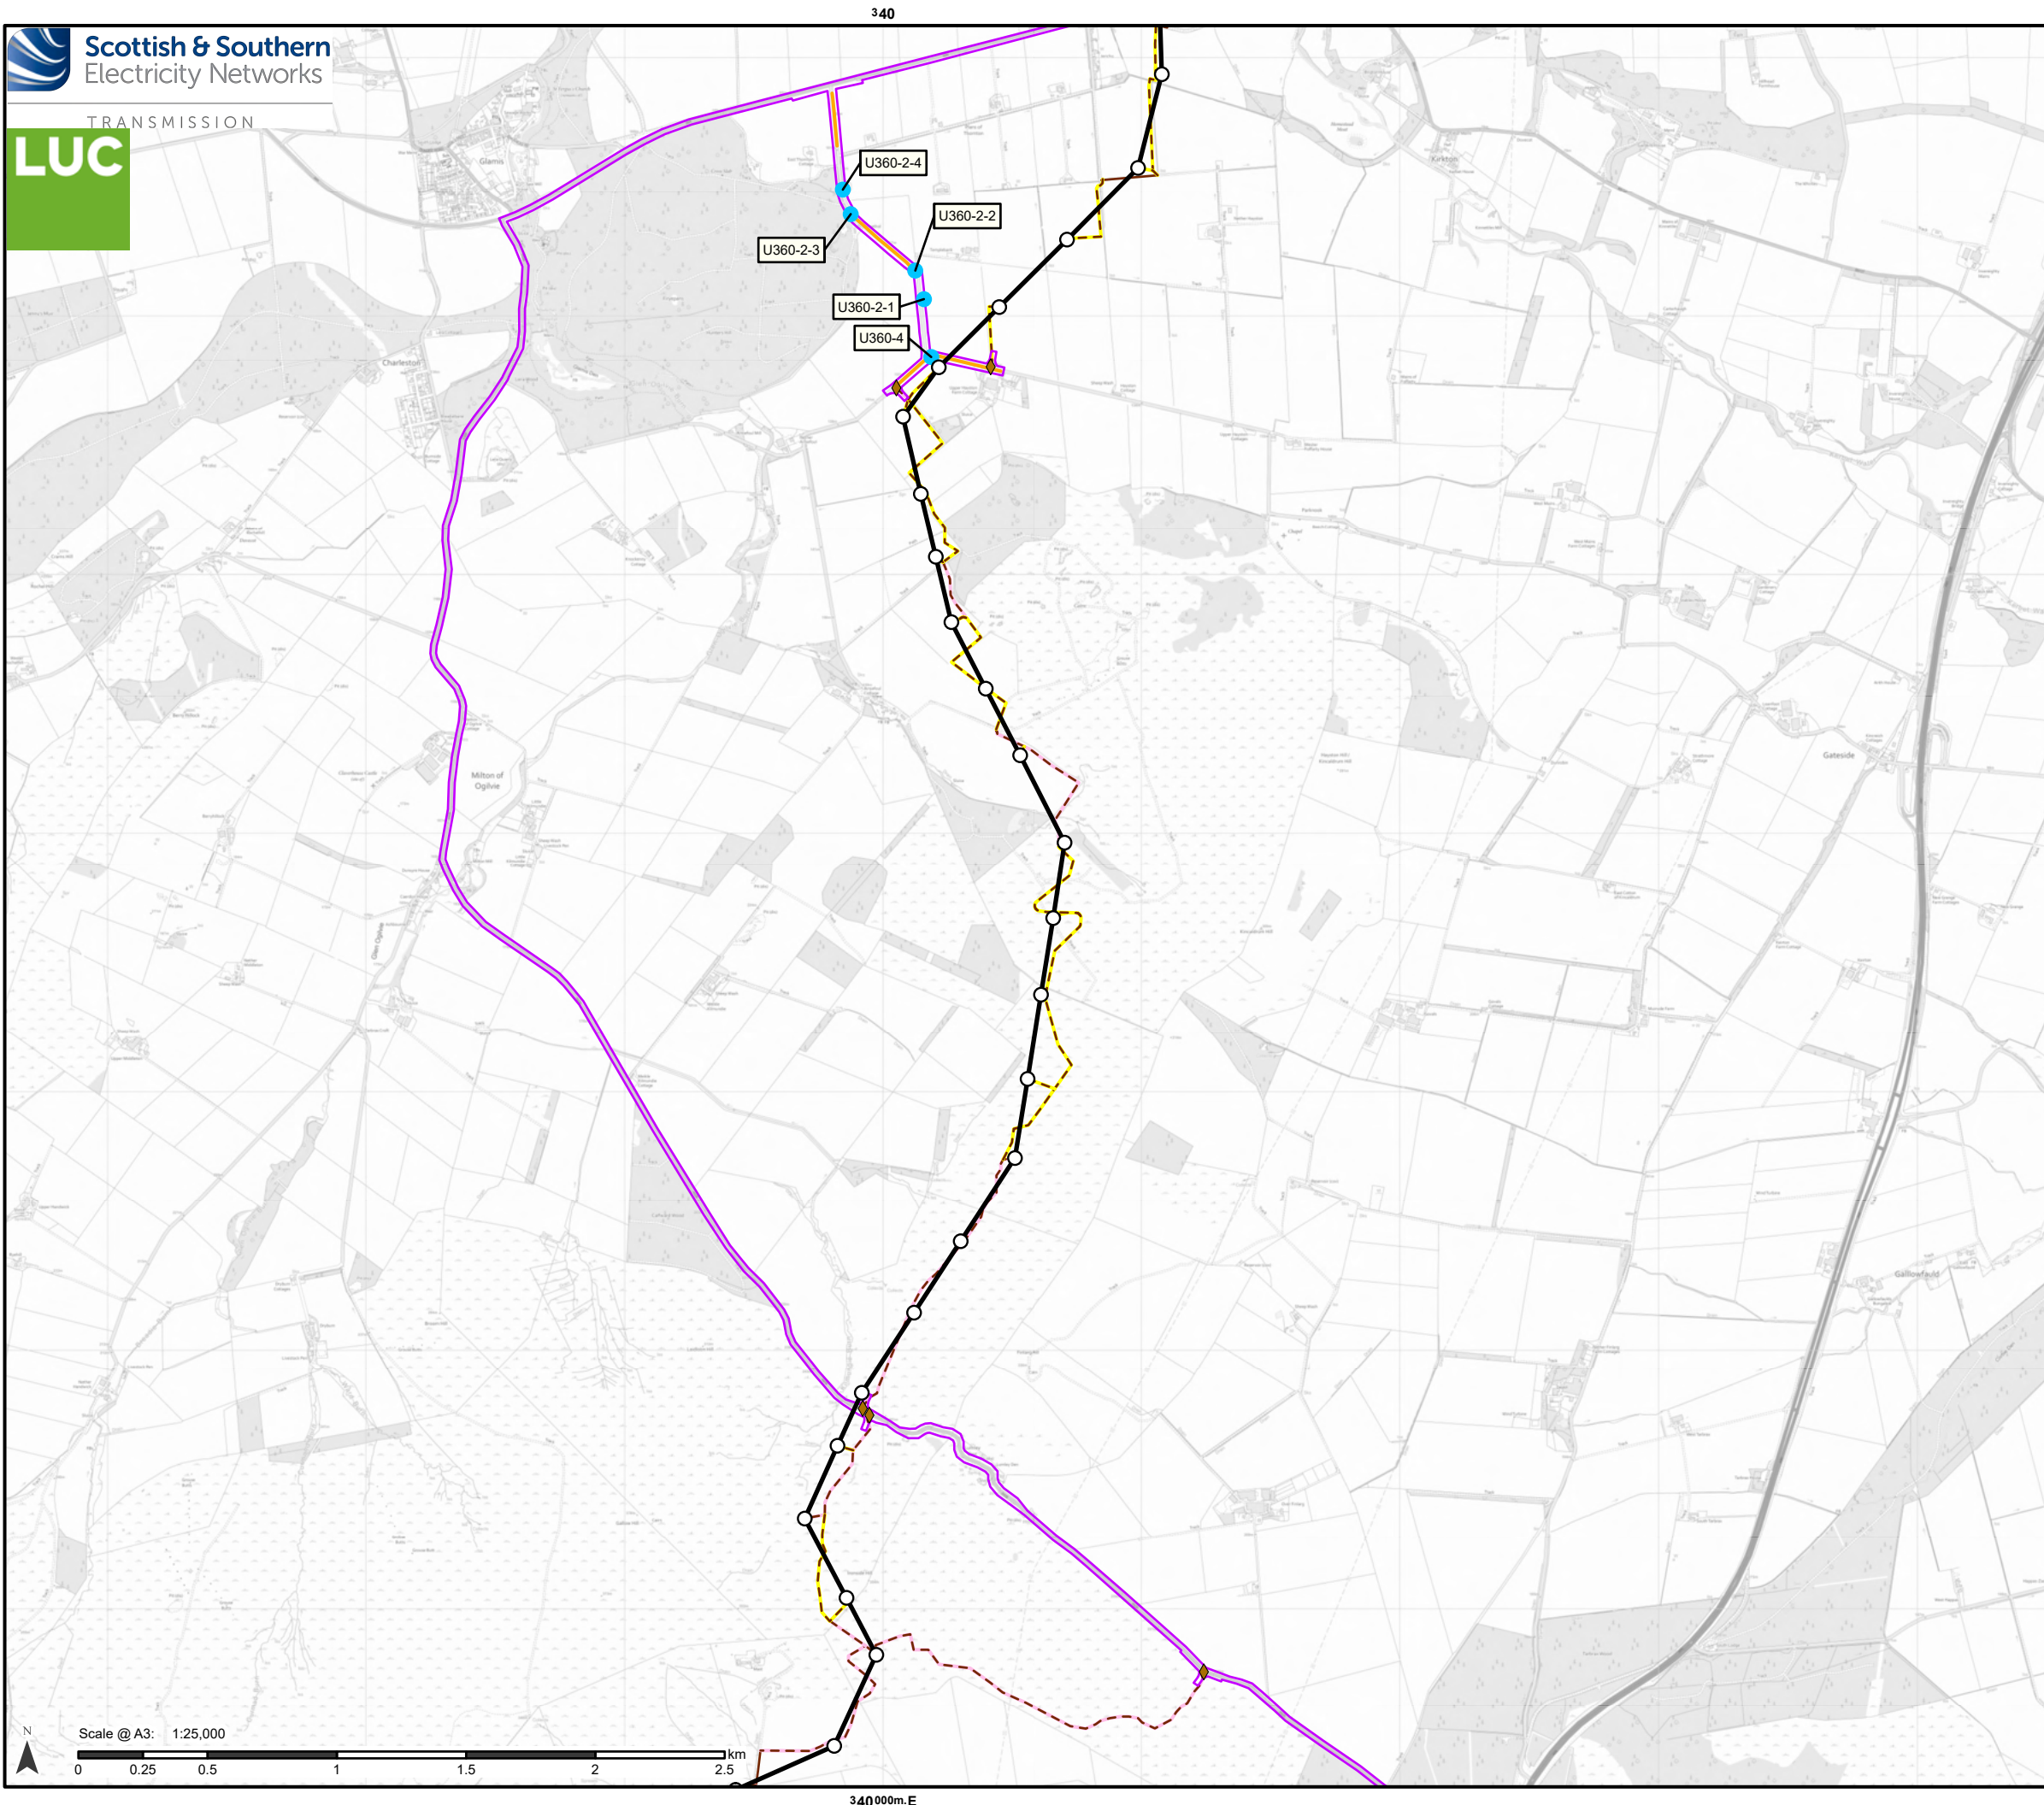

Proposed Development

- Tower Location
- Proposed Alignment

Public Road Improvements (PRI)


- Indicative passing place
- Indicative PRI works area
- Road widening

Access

- Existing to be upgraded
- Proposed new stone permanent
- Proposed new stone temporary

Bellmouth type

- ◆ Proposed new

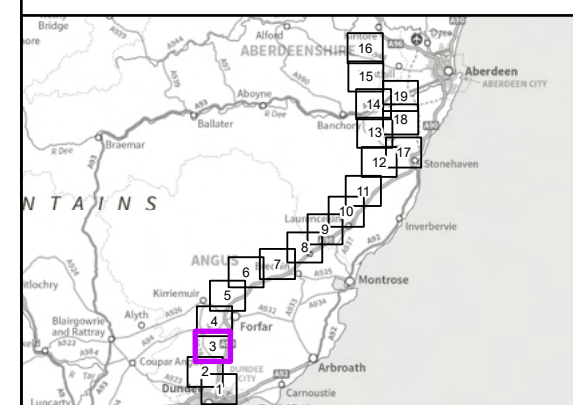


Reproduced by permission of Ordnance Survey on behalf of HMSO.
Crown copyright and database right 2025 all rights reserved.
Ordnance Survey Licence number 0100022432.
SSEN Transmission take no responsibility for the release or accuracy of latest version Basemaps from Ordnance Survey


Project No: LT455
Project: Kintore to Tealing 400 kV Overhead Line

Title:
Indicative Public Road Improvement Works

Drawn by: MS Date: 14/08/2025
Drawing: 3.8.3

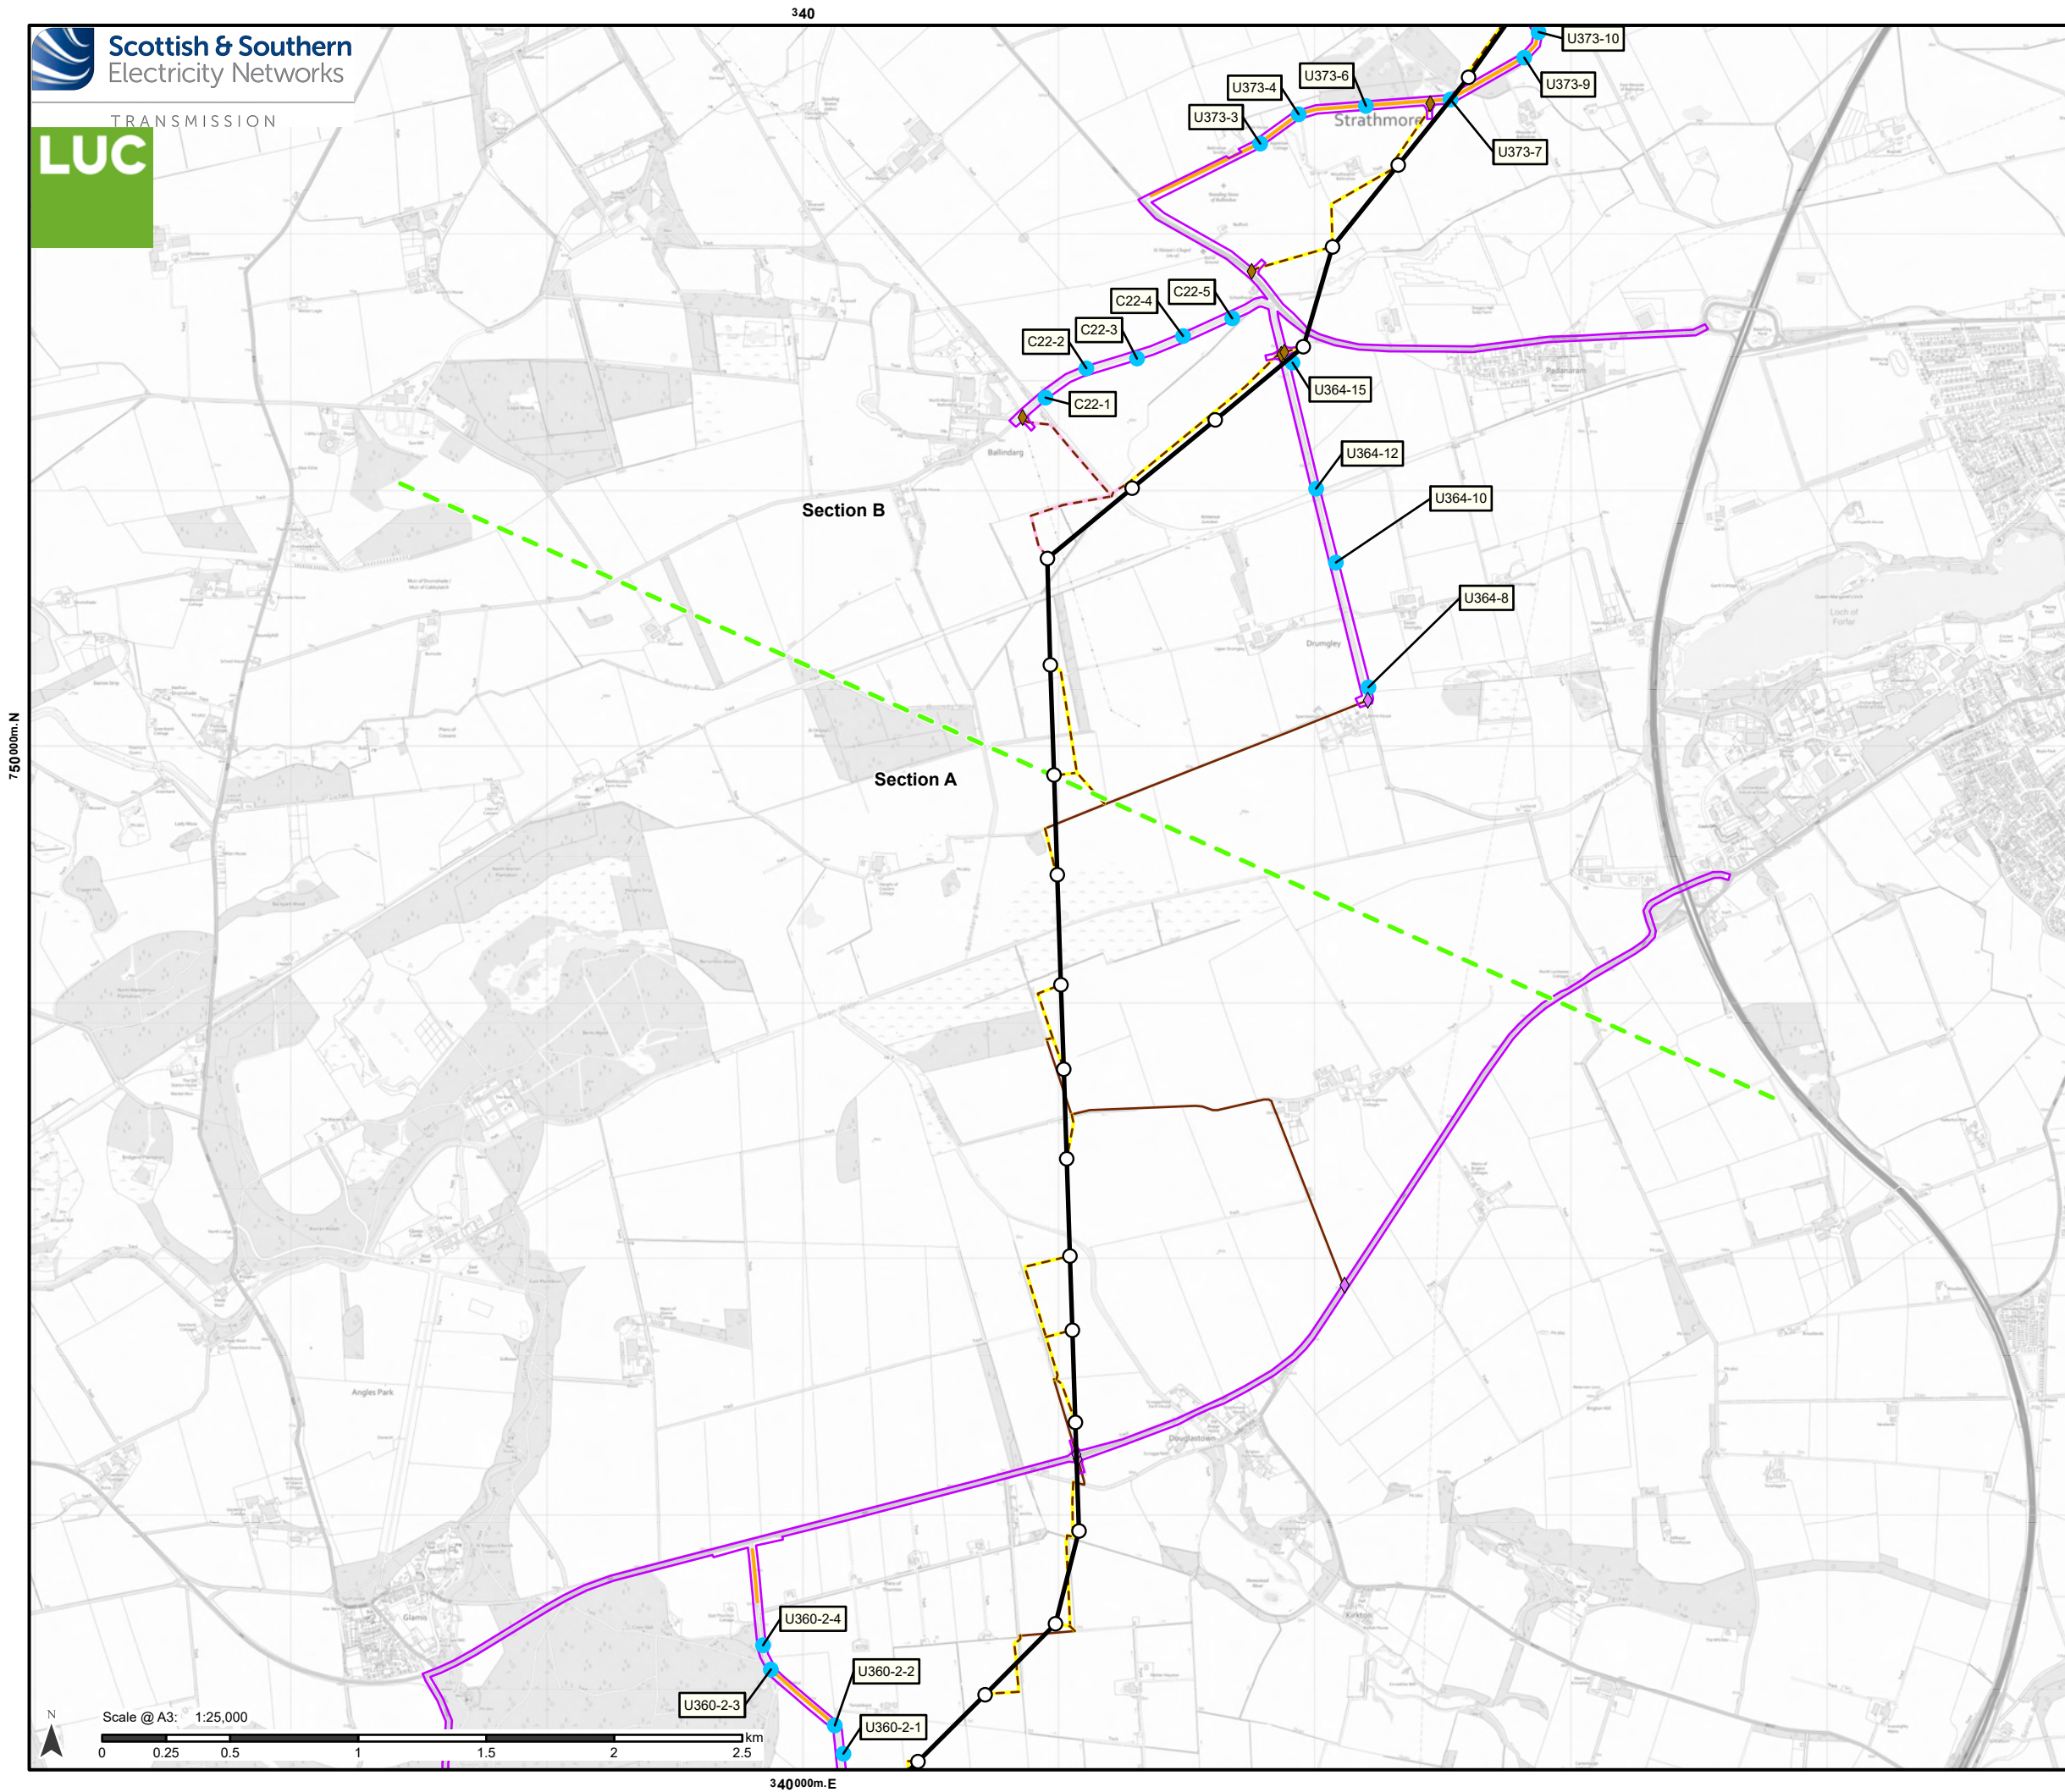


- Proposed Development**
- Tower Location
 - Proposed Alignment
 - - - Section boundary
- Public Road Improvements (PRI)**
- Indicative passing place
 - Indicative PRI works area
 - Road widening
- Access**
- Existing to be upgraded
 - - - Proposed new stone permanent
 - - - Proposed new stone temporary
- Bellmouth type**
- ◆ Proposed new
 - ◆ Existing to be upgraded

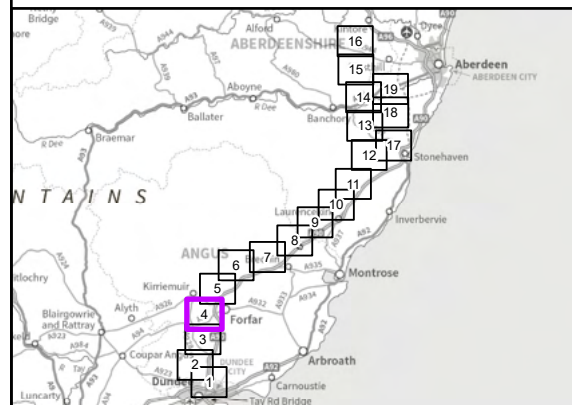

Reproduced by permission of Ordnance Survey on behalf of HMSO.
Crown copyright and database right 2025 all rights reserved.
Ordnance Survey Licence number 0100022432.
SSEN Transmission take no responsibility for the release or accuracy of latest version Basemaps from Ordnance Survey

Project No:	LT455
Project:	Kintore to Tealing 400 kV Overhead Line
Title:	Indicative Public Road Improvement Works
Drawn by:	MS
Date:	14/08/2025
Drawing:	3.8.4

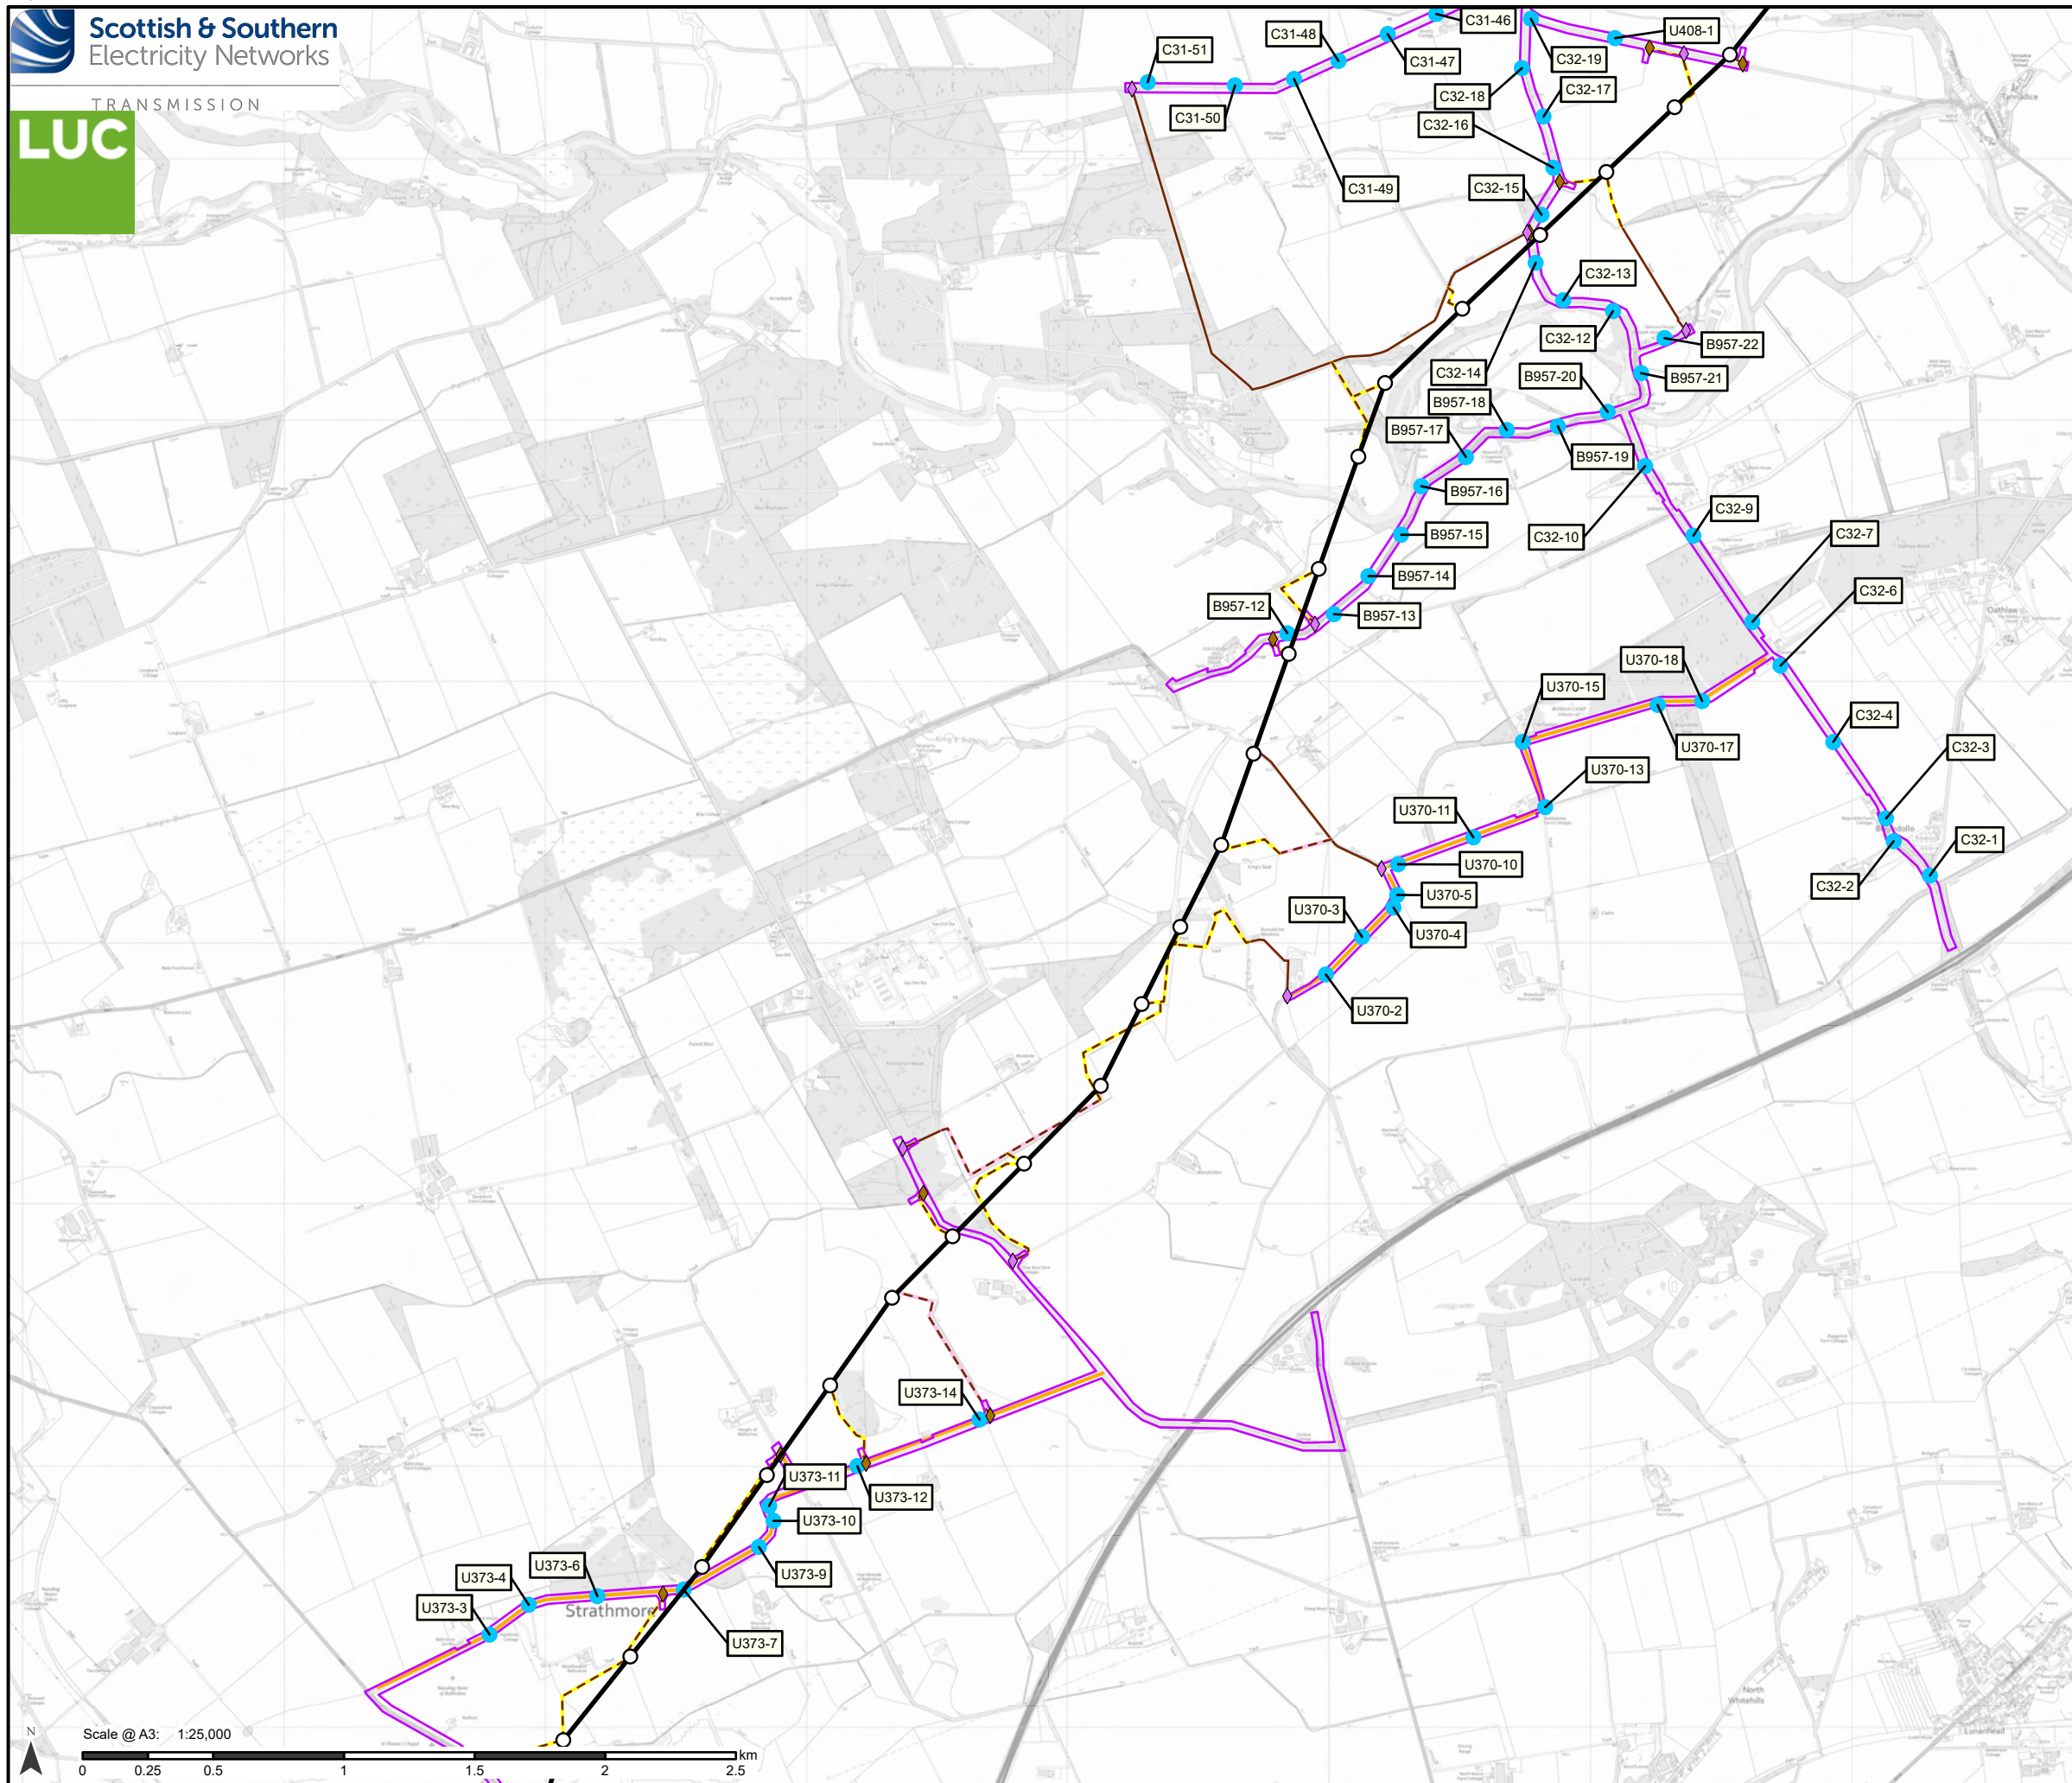**Proposed Development**

- Tower Location
- Proposed Alignment

Public Road Improvements (PRI)


- Indicative passing place
- Indicative PRI works area
- Road widening

Access

- Existing to be upgraded
- - - Proposed new stone permanent
- - - Proposed new stone temporary

Bellmouth type

- ◆ Proposed new
- ◆ Existing to be upgraded

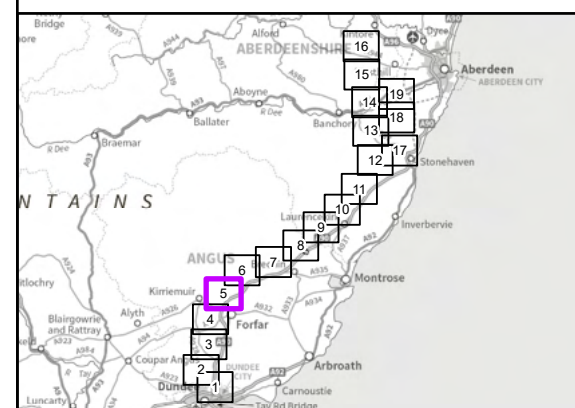

Reproduced by permission of Ordnance Survey on behalf of HMSO.
Crown copyright and database right 2025 all rights reserved.
Ordnance Survey Licence number 0100022432.

SSEN Transmission take no responsibility for the release or accuracy of latest version Basemaps from Ordnance Survey

Project No: LT455

Project: Kintore to Tealing 400 kV Overhead Line


Title:

Indicative Public Road Improvement Works

Drawn by: MS

Date: 14/08/2025

Drawing: 3.8.5

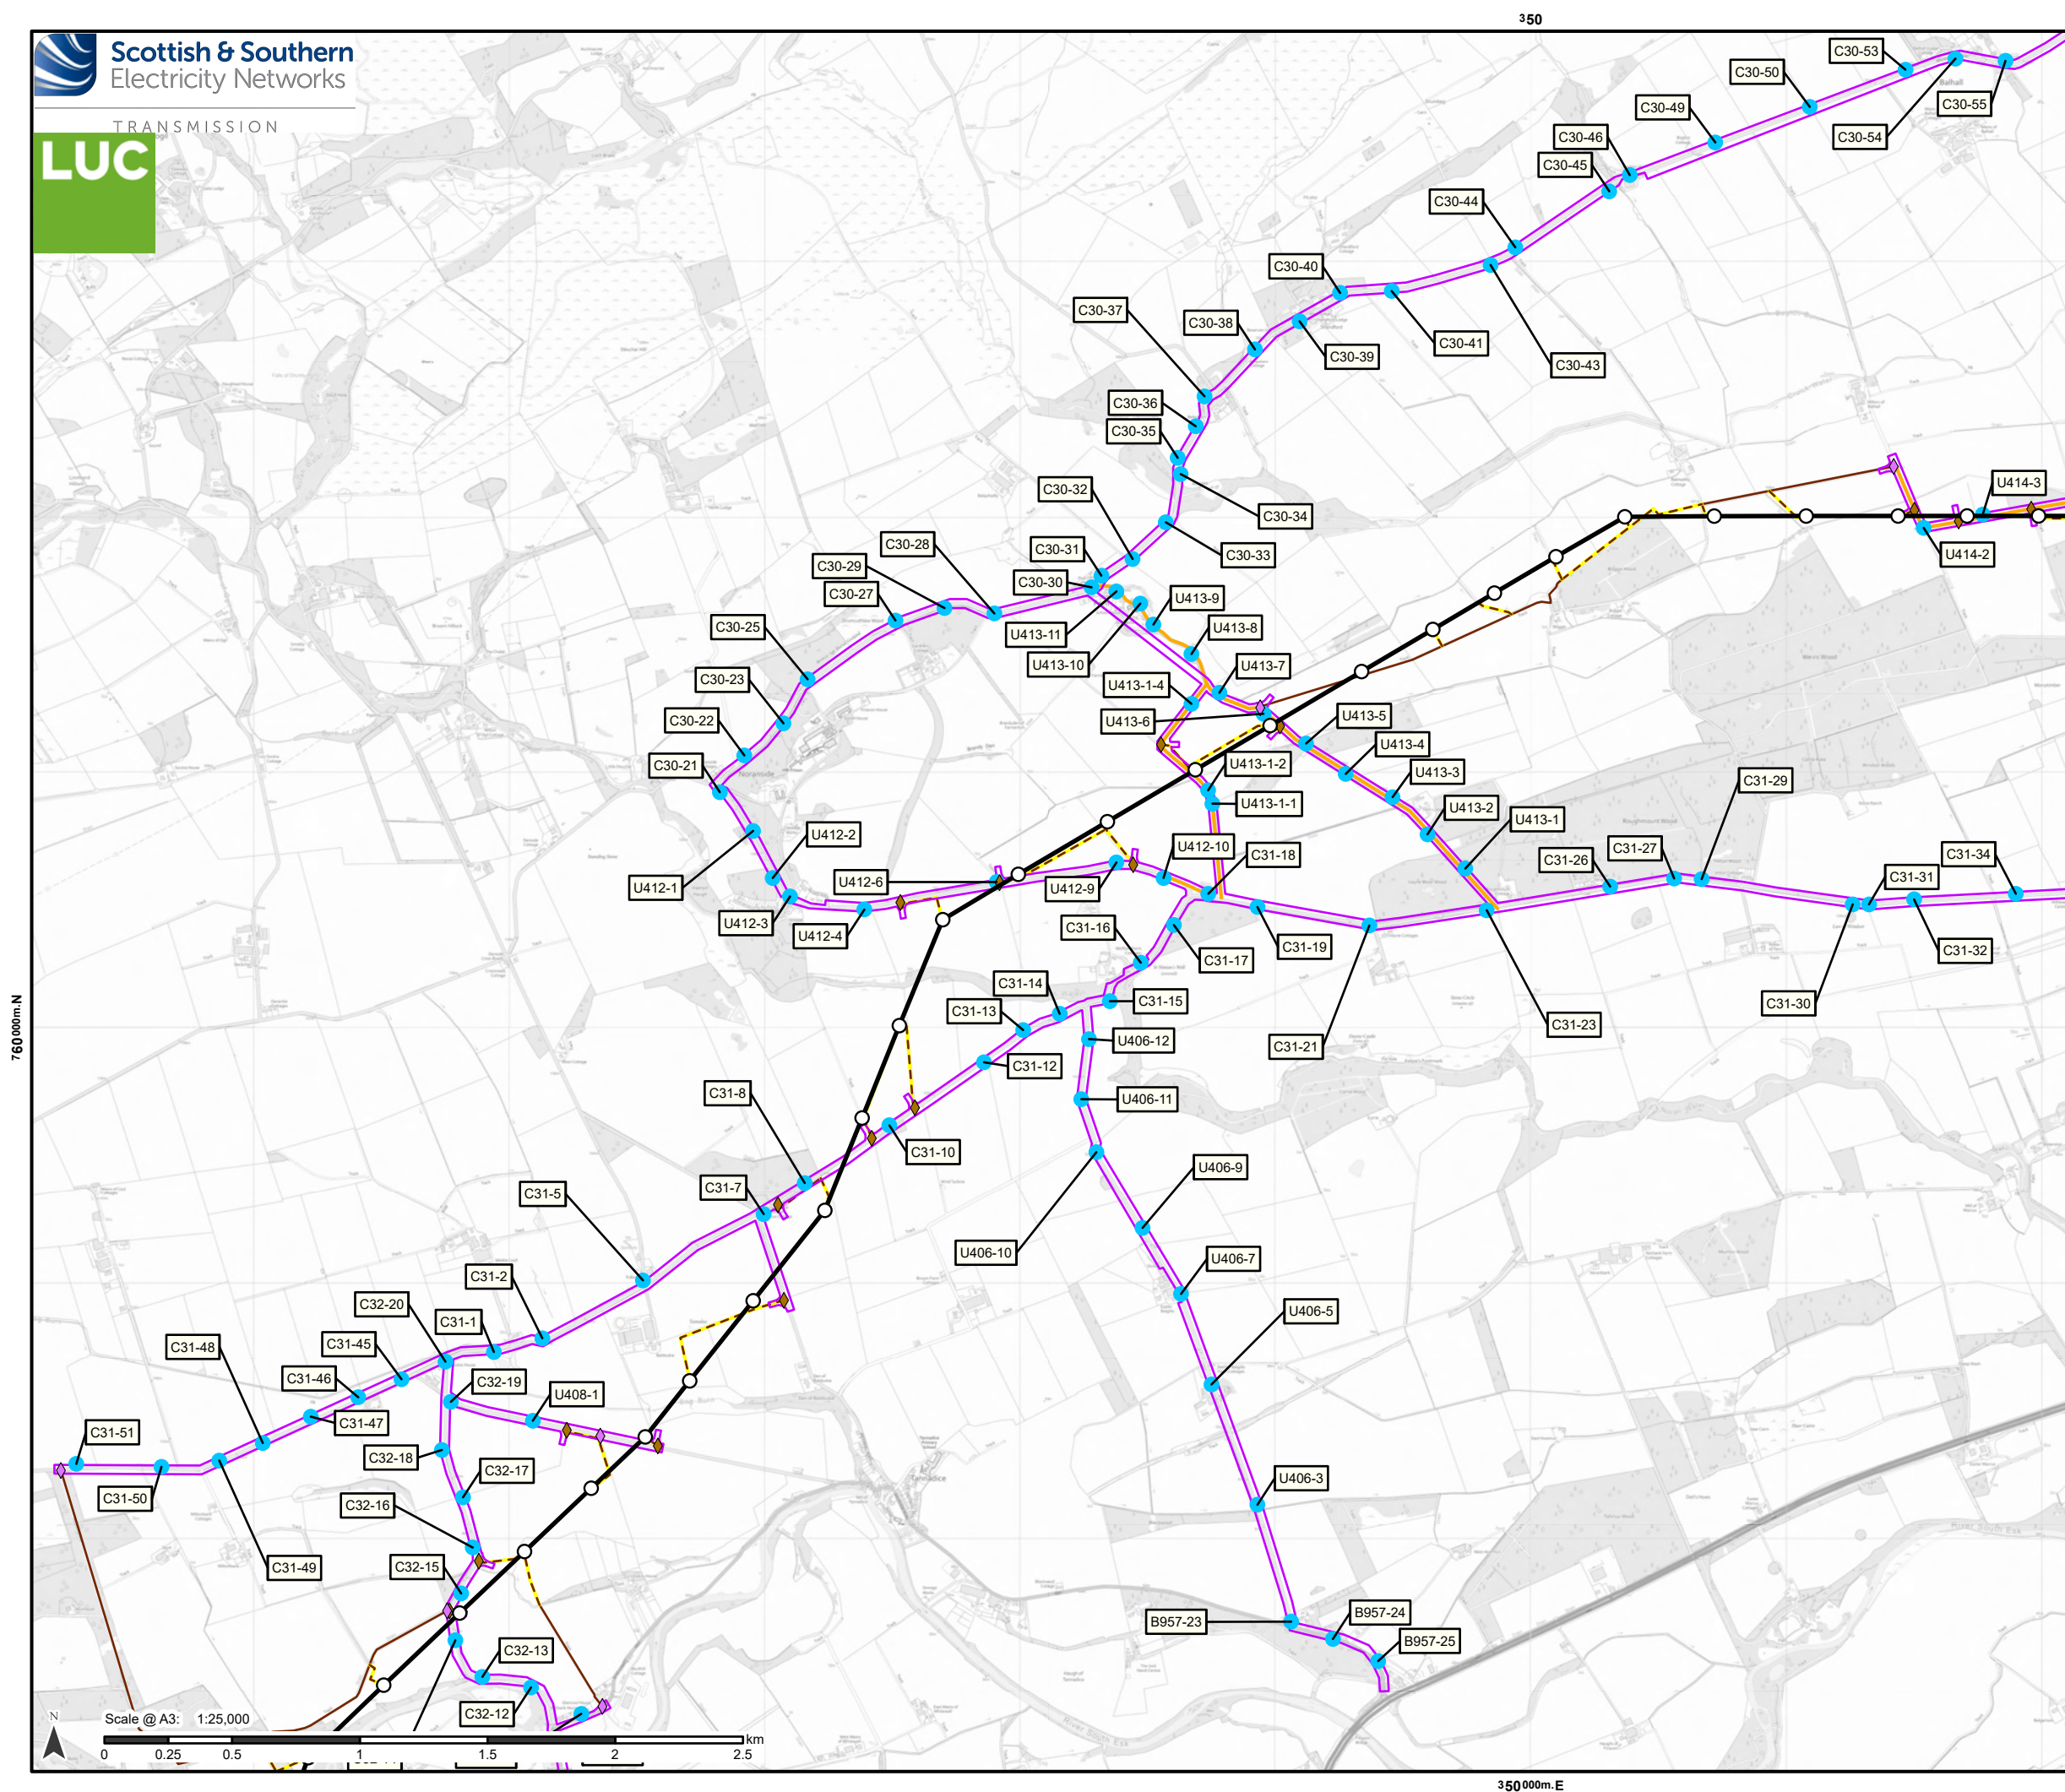

Proposed Development

- Tower Location
— Proposed Alignment

Public Road Improvements (PRI)


- Indicative passing place
- Indicative PRI works area
- Road widening

Access

- Existing to be upgraded
 - - - Proposed new stone permanent
 - - - Proposed new stone temporary

Bellmouth type

- Proposed new
- Existing to be upgraded

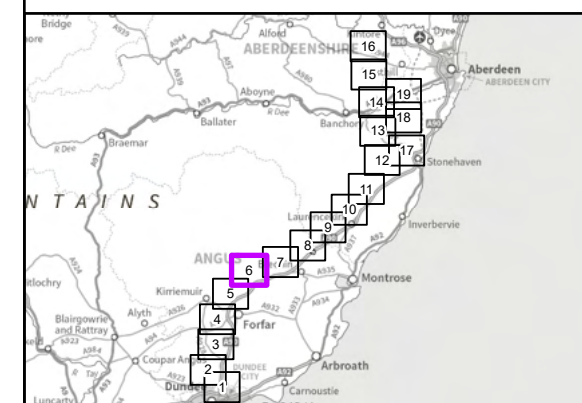

Reproduced by permission of Ordnance Survey on behalf of HMSO.
Crown copyright and database right 2025 all rights reserved.
Ordnance Survey Licence number 0100022432.
**Transmission take no responsibility for the release or accuracy of latest
version Basemaps from Ordnance Survey**

Project No: LT455

Project: Kintore to Tealing 400 kV Overhead Line


Title:

Indicative Public Road Improvement Works

Drawn by: MS

Date: 14/08/2025

Drawing:	3.8.6
----------	-------

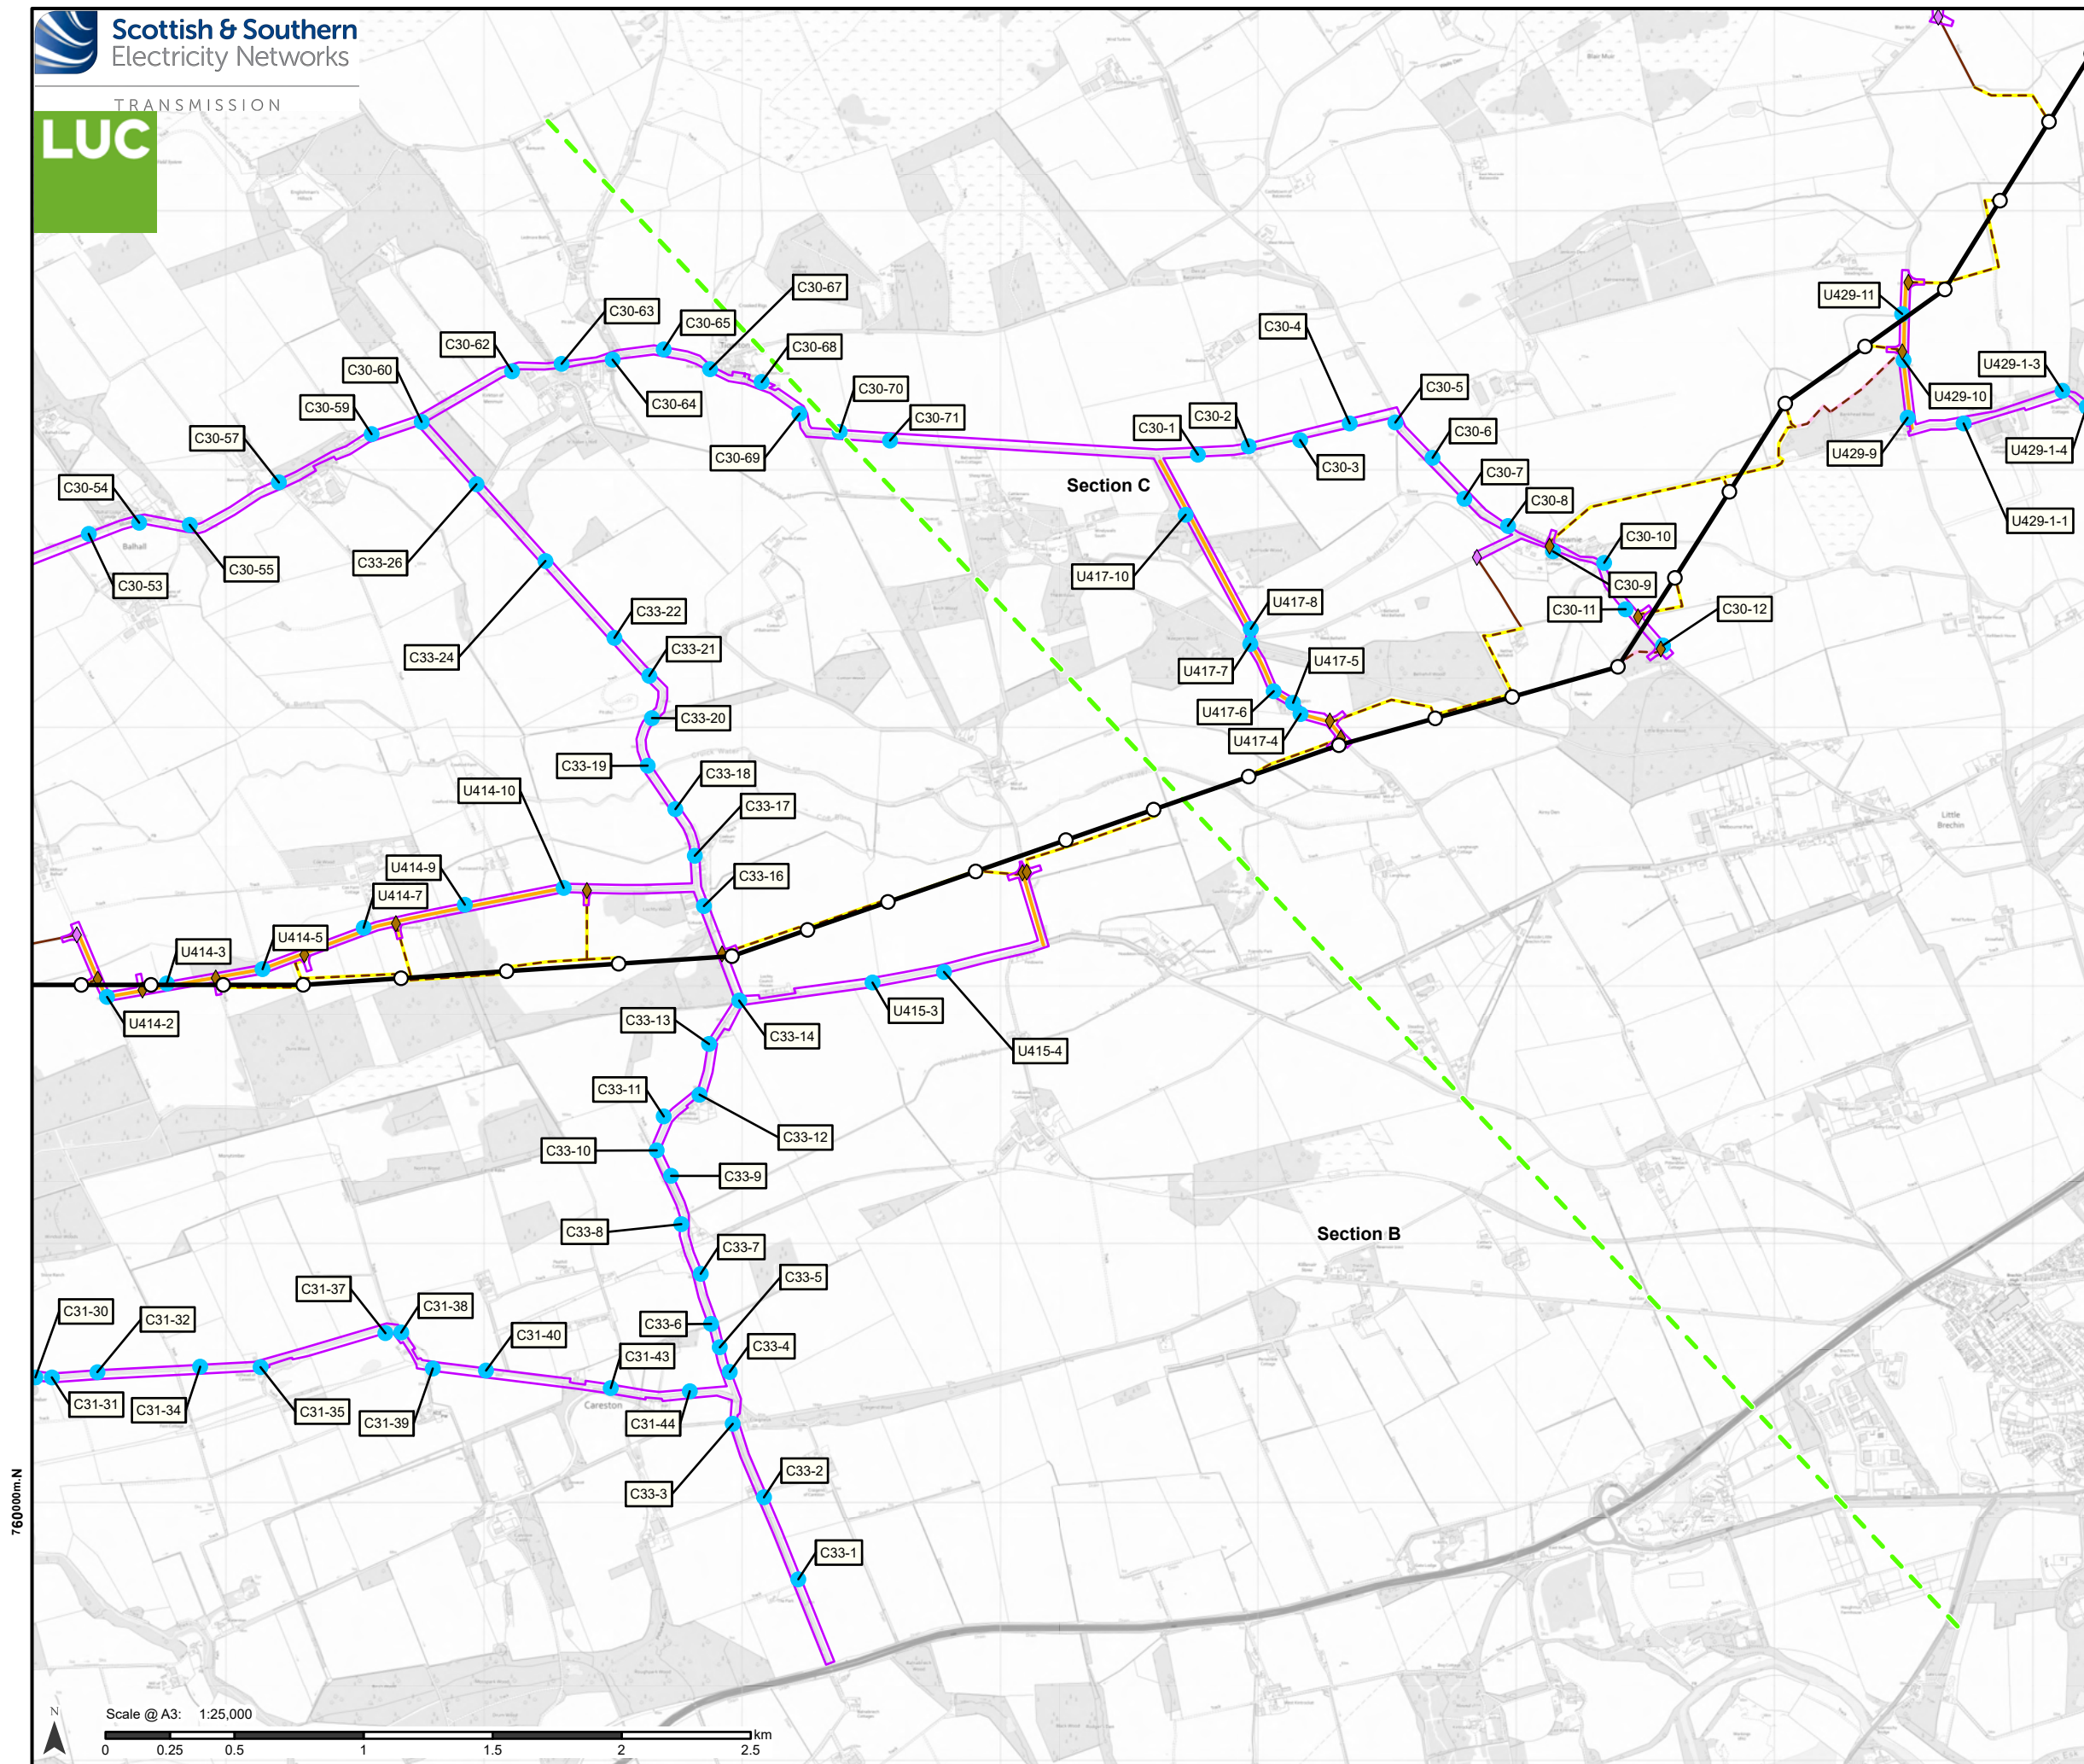

Proposed Development

- Tower Location
- Proposed Alignment
- - - Section boundary

Public Road Improvements (PRI)


- Indicative passing place
- Indicative PRI works area
- Road widening

Access

- Existing to be upgraded
- - - Proposed new stone permanent
- - - Proposed new stone temporary

Bellmouth type

- ◆ Proposed new
- ◆ Existing to be upgraded

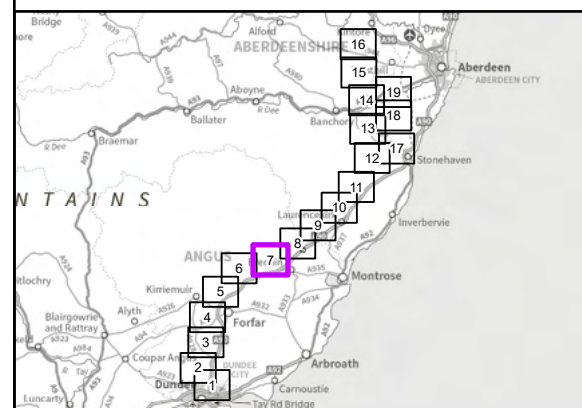

Reproduced by permission of Ordnance Survey on behalf of HMSO.
Crown copyright and database right 2025 all rights reserved.
Ordnance Survey Licence number 0100022432.
SSEN Transmission take no responsibility for the release or accuracy of latest version Basemaps from Ordnance Survey

Project No: LT455

Project: Kintore to Tealing 400 kV Overhead Line


Title:

Indicative Public Road Improvement Works

Drawn by: MS

Date: 14/08/2025

Drawing: 3.8.7

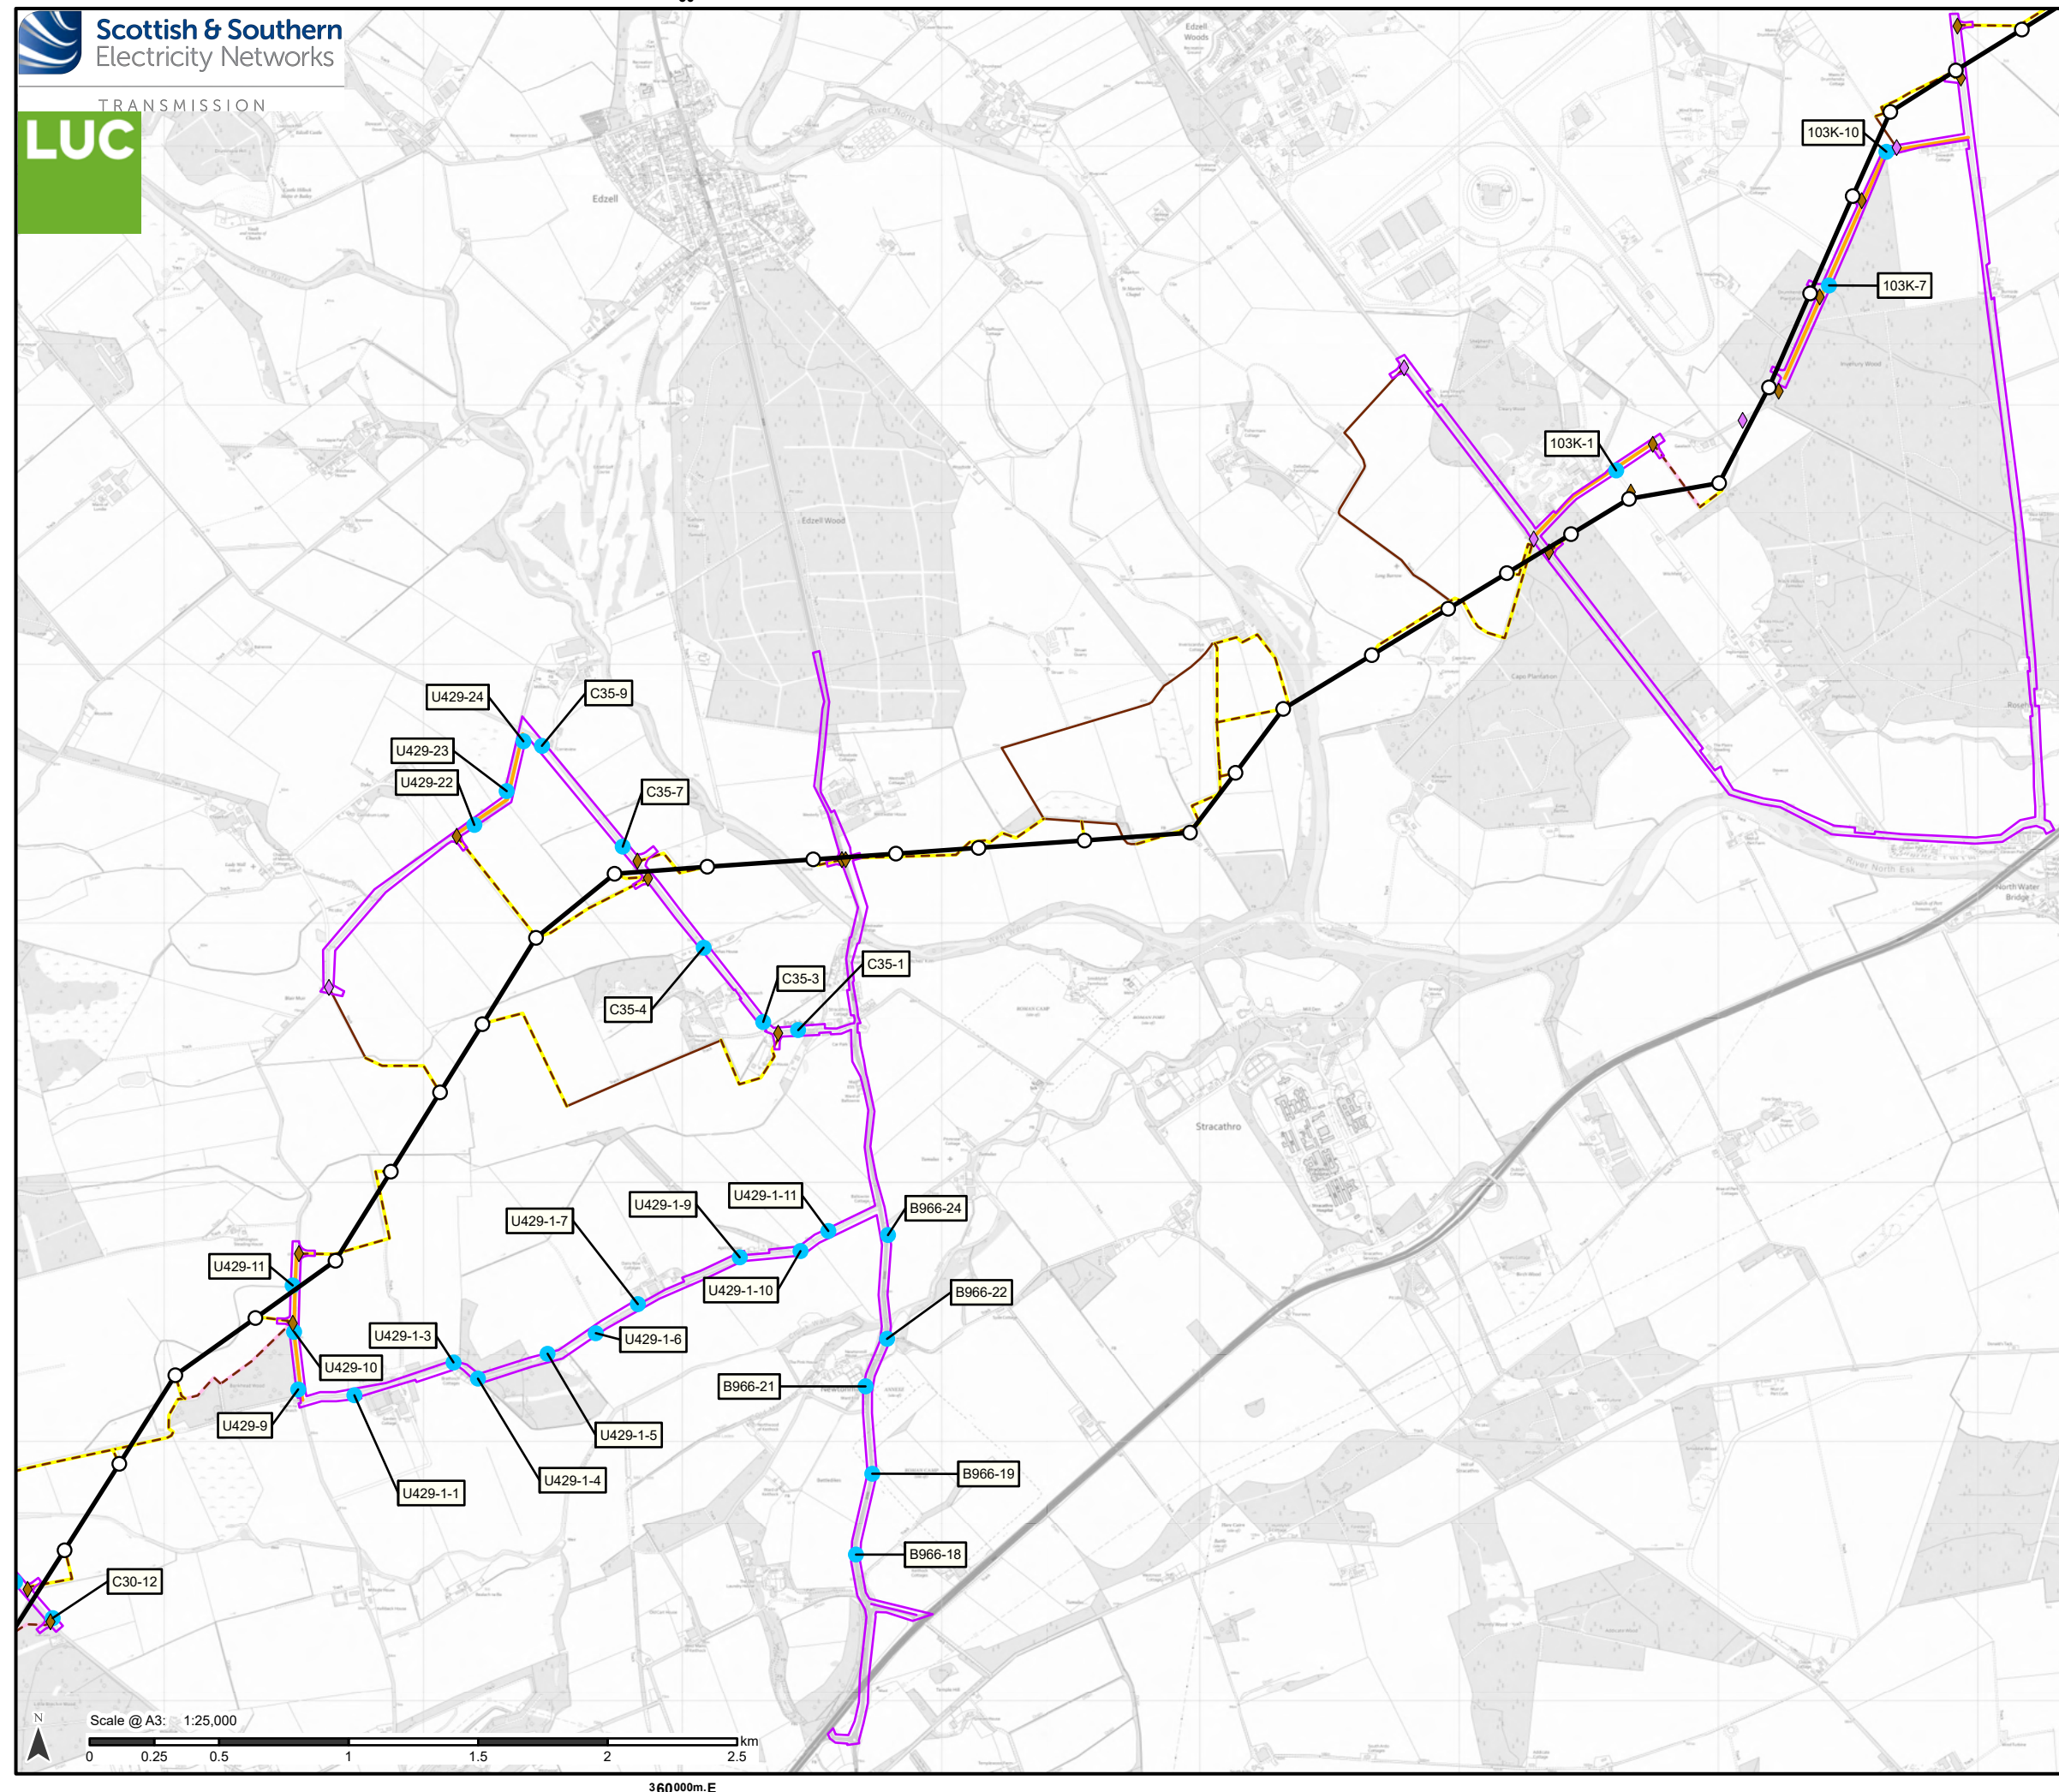


○ Tower Location
— Proposed Alignment

- Indicative passing place
- Indicative PRI works area
- Road widening

- Existing to be upgraded
- - - Proposed new stone permanent
- - - Proposed new stone temporary

- Proposed new
- Existing to be upgraded

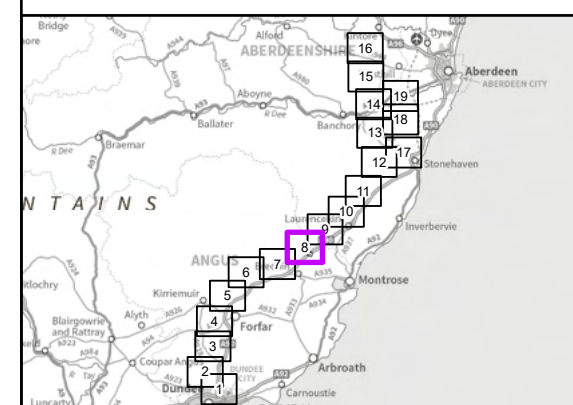


Reproduced by permission of Ordnance Survey on behalf of HMSO.
Crown copyright and database right 2025 all rights reserved.
Ordnance Survey Licence number 0100022432.
**N Transmission take no responsibility for the release or accuracy of latest
version Basemaps from Ordnance Survey**

Project No:	LT455
Project:	Kintore to Tealing 400 kV Overhead Line

Title:

Indicative Public Road Improvement Works

Drawn by: MS	Date: 14/08/2025
Drawing: 3.8.8	

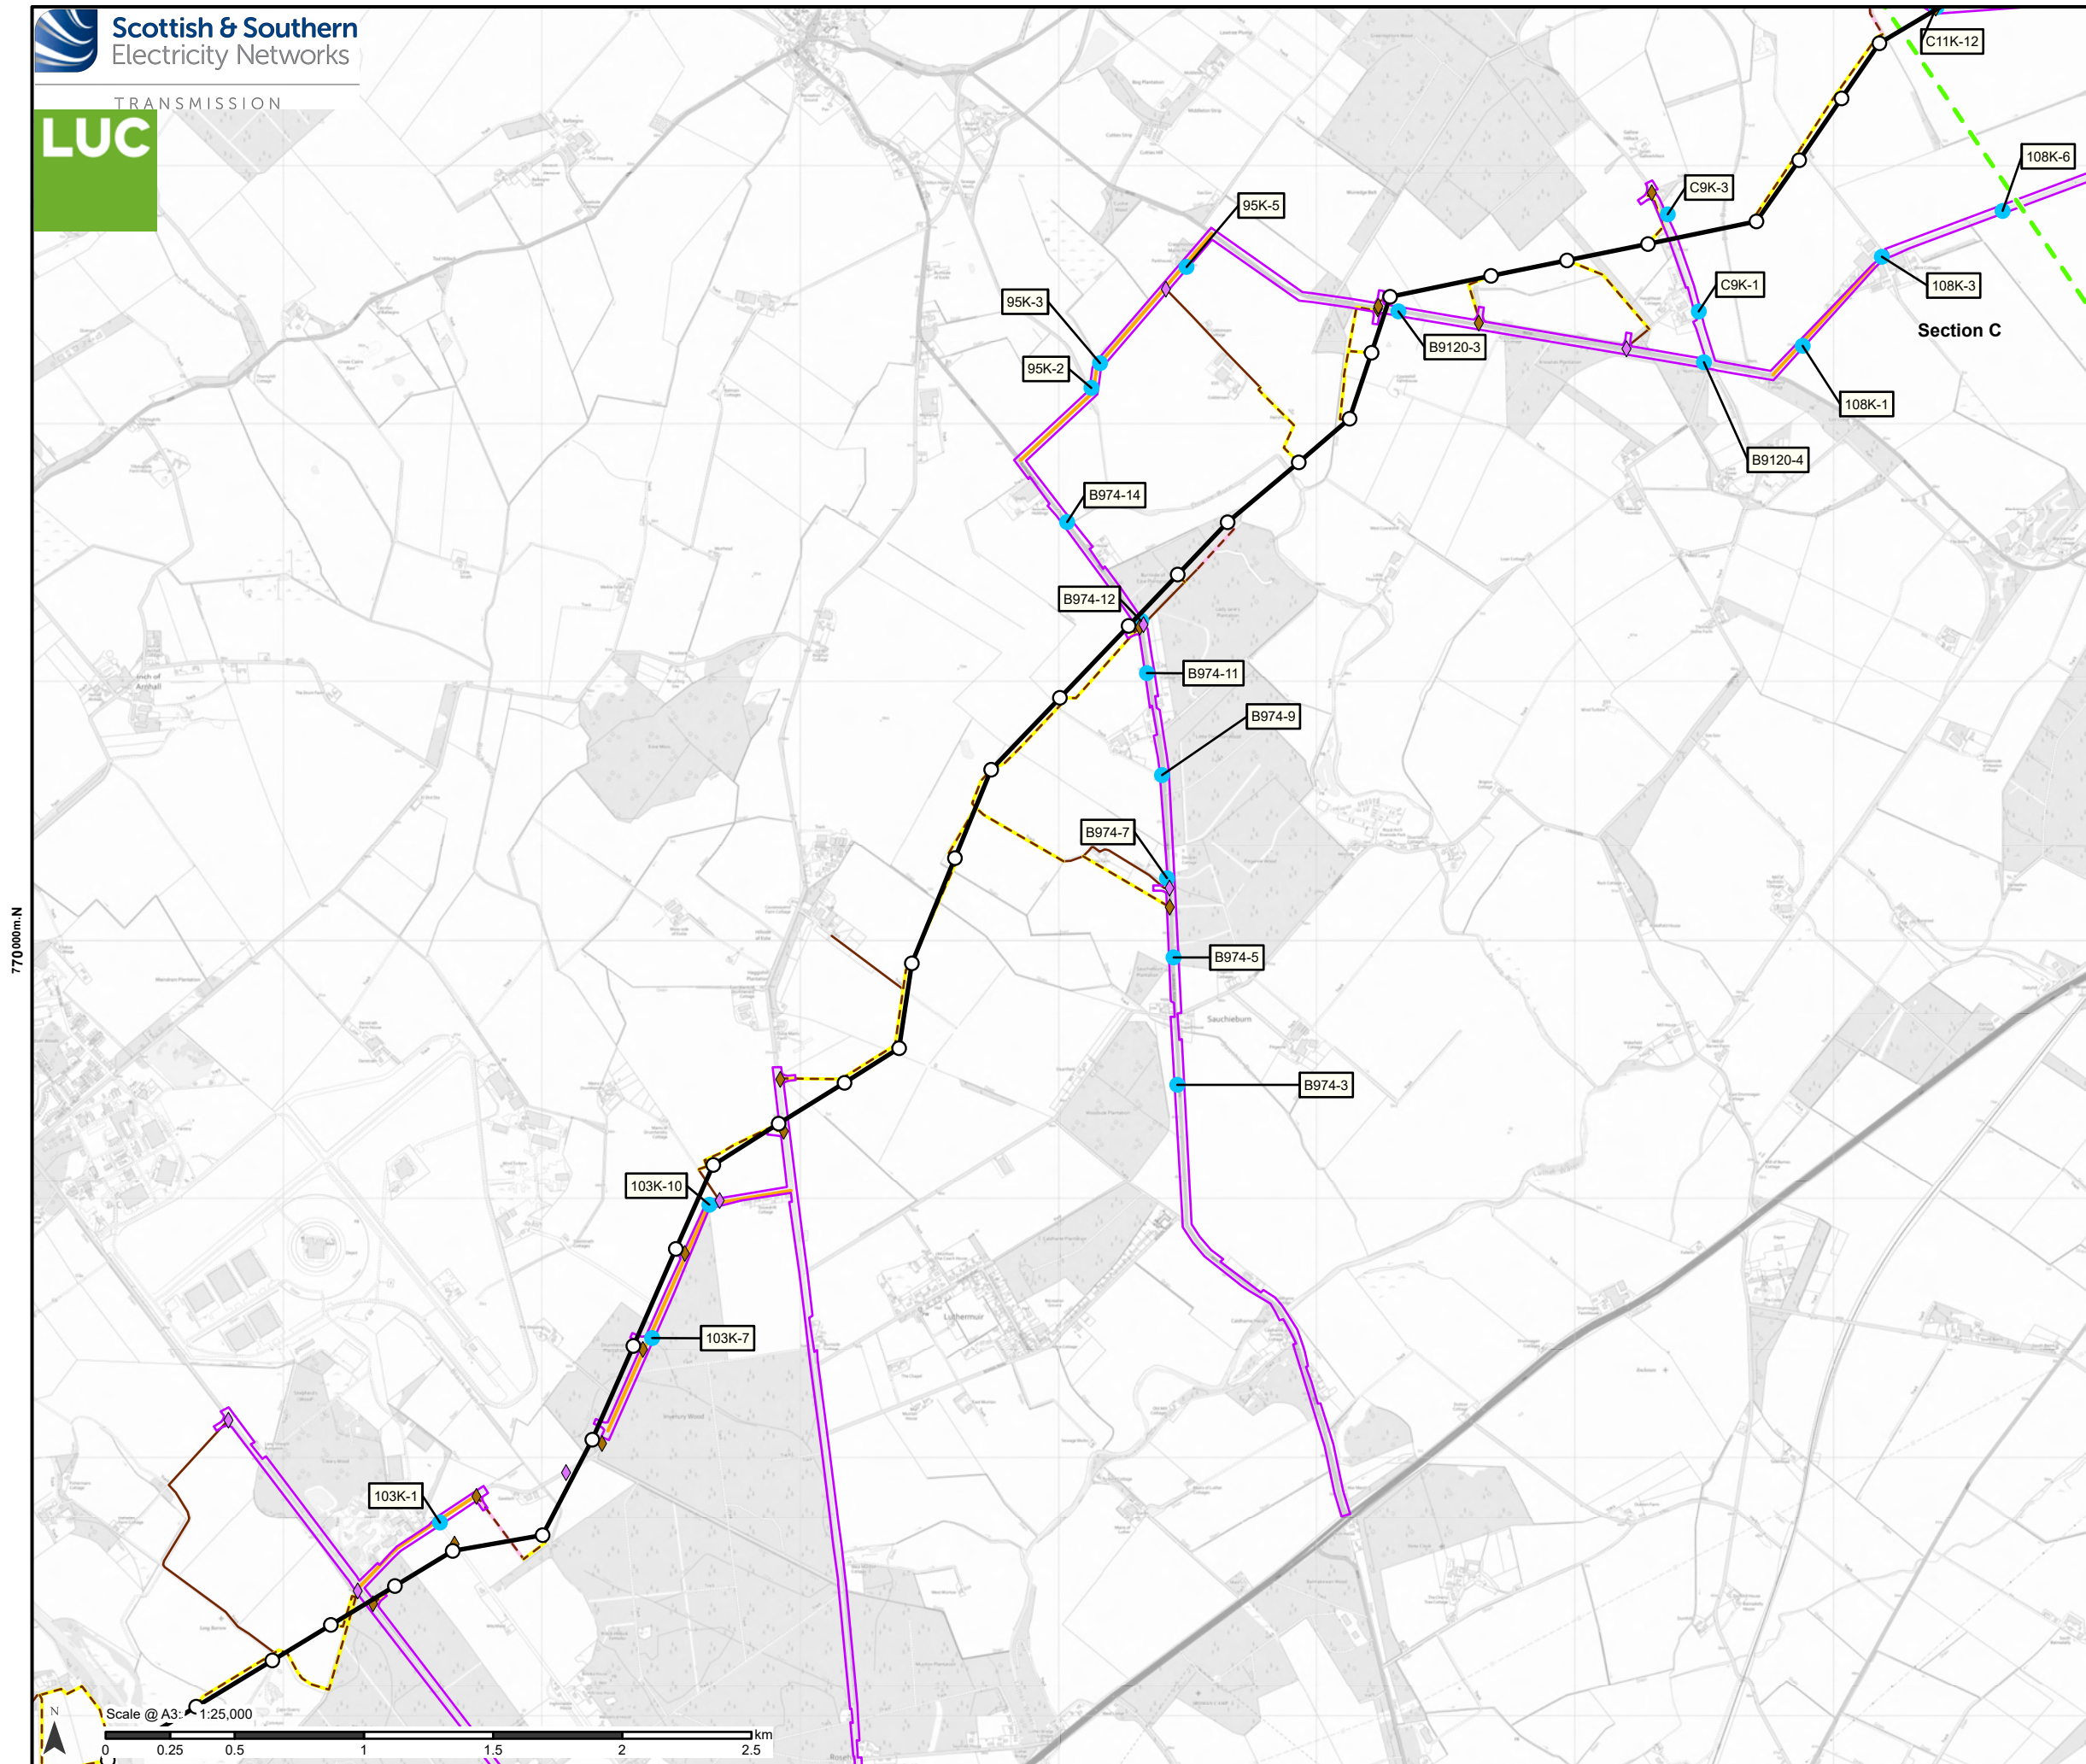

Proposed Development

- Tower Location
- Proposed Alignment
- - - Section boundary

Public Road Improvements (PRI)


- Indicative passing place
- Indicative PRI works area
- Road widening

Access

- Existing to be upgraded
- - - Proposed new stone permanent
- - - Proposed new stone temporary

Bellmouth type

- ◆ Proposed new
- ◆ Existing to be upgraded

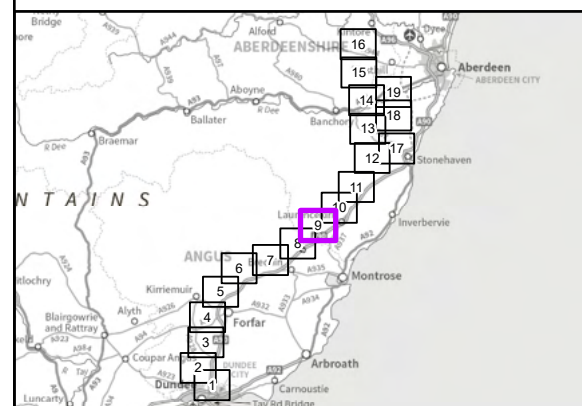


Reproduced by permission of Ordnance Survey on behalf of HMSO.
Crown copyright and database right 2025 all rights reserved.
Ordnance Survey Licence number 0100022432.
SSSEN Transmission take no responsibility for the release or accuracy of latest version Basemaps from Ordnance Survey

Project No: LT455
Project: Kintore to Tealing 400 kV Overhead Line

Title:
Indicative Public Road Improvement Works

Drawn by: MS Date: 14/08/2025
Drawing: 3.8.9

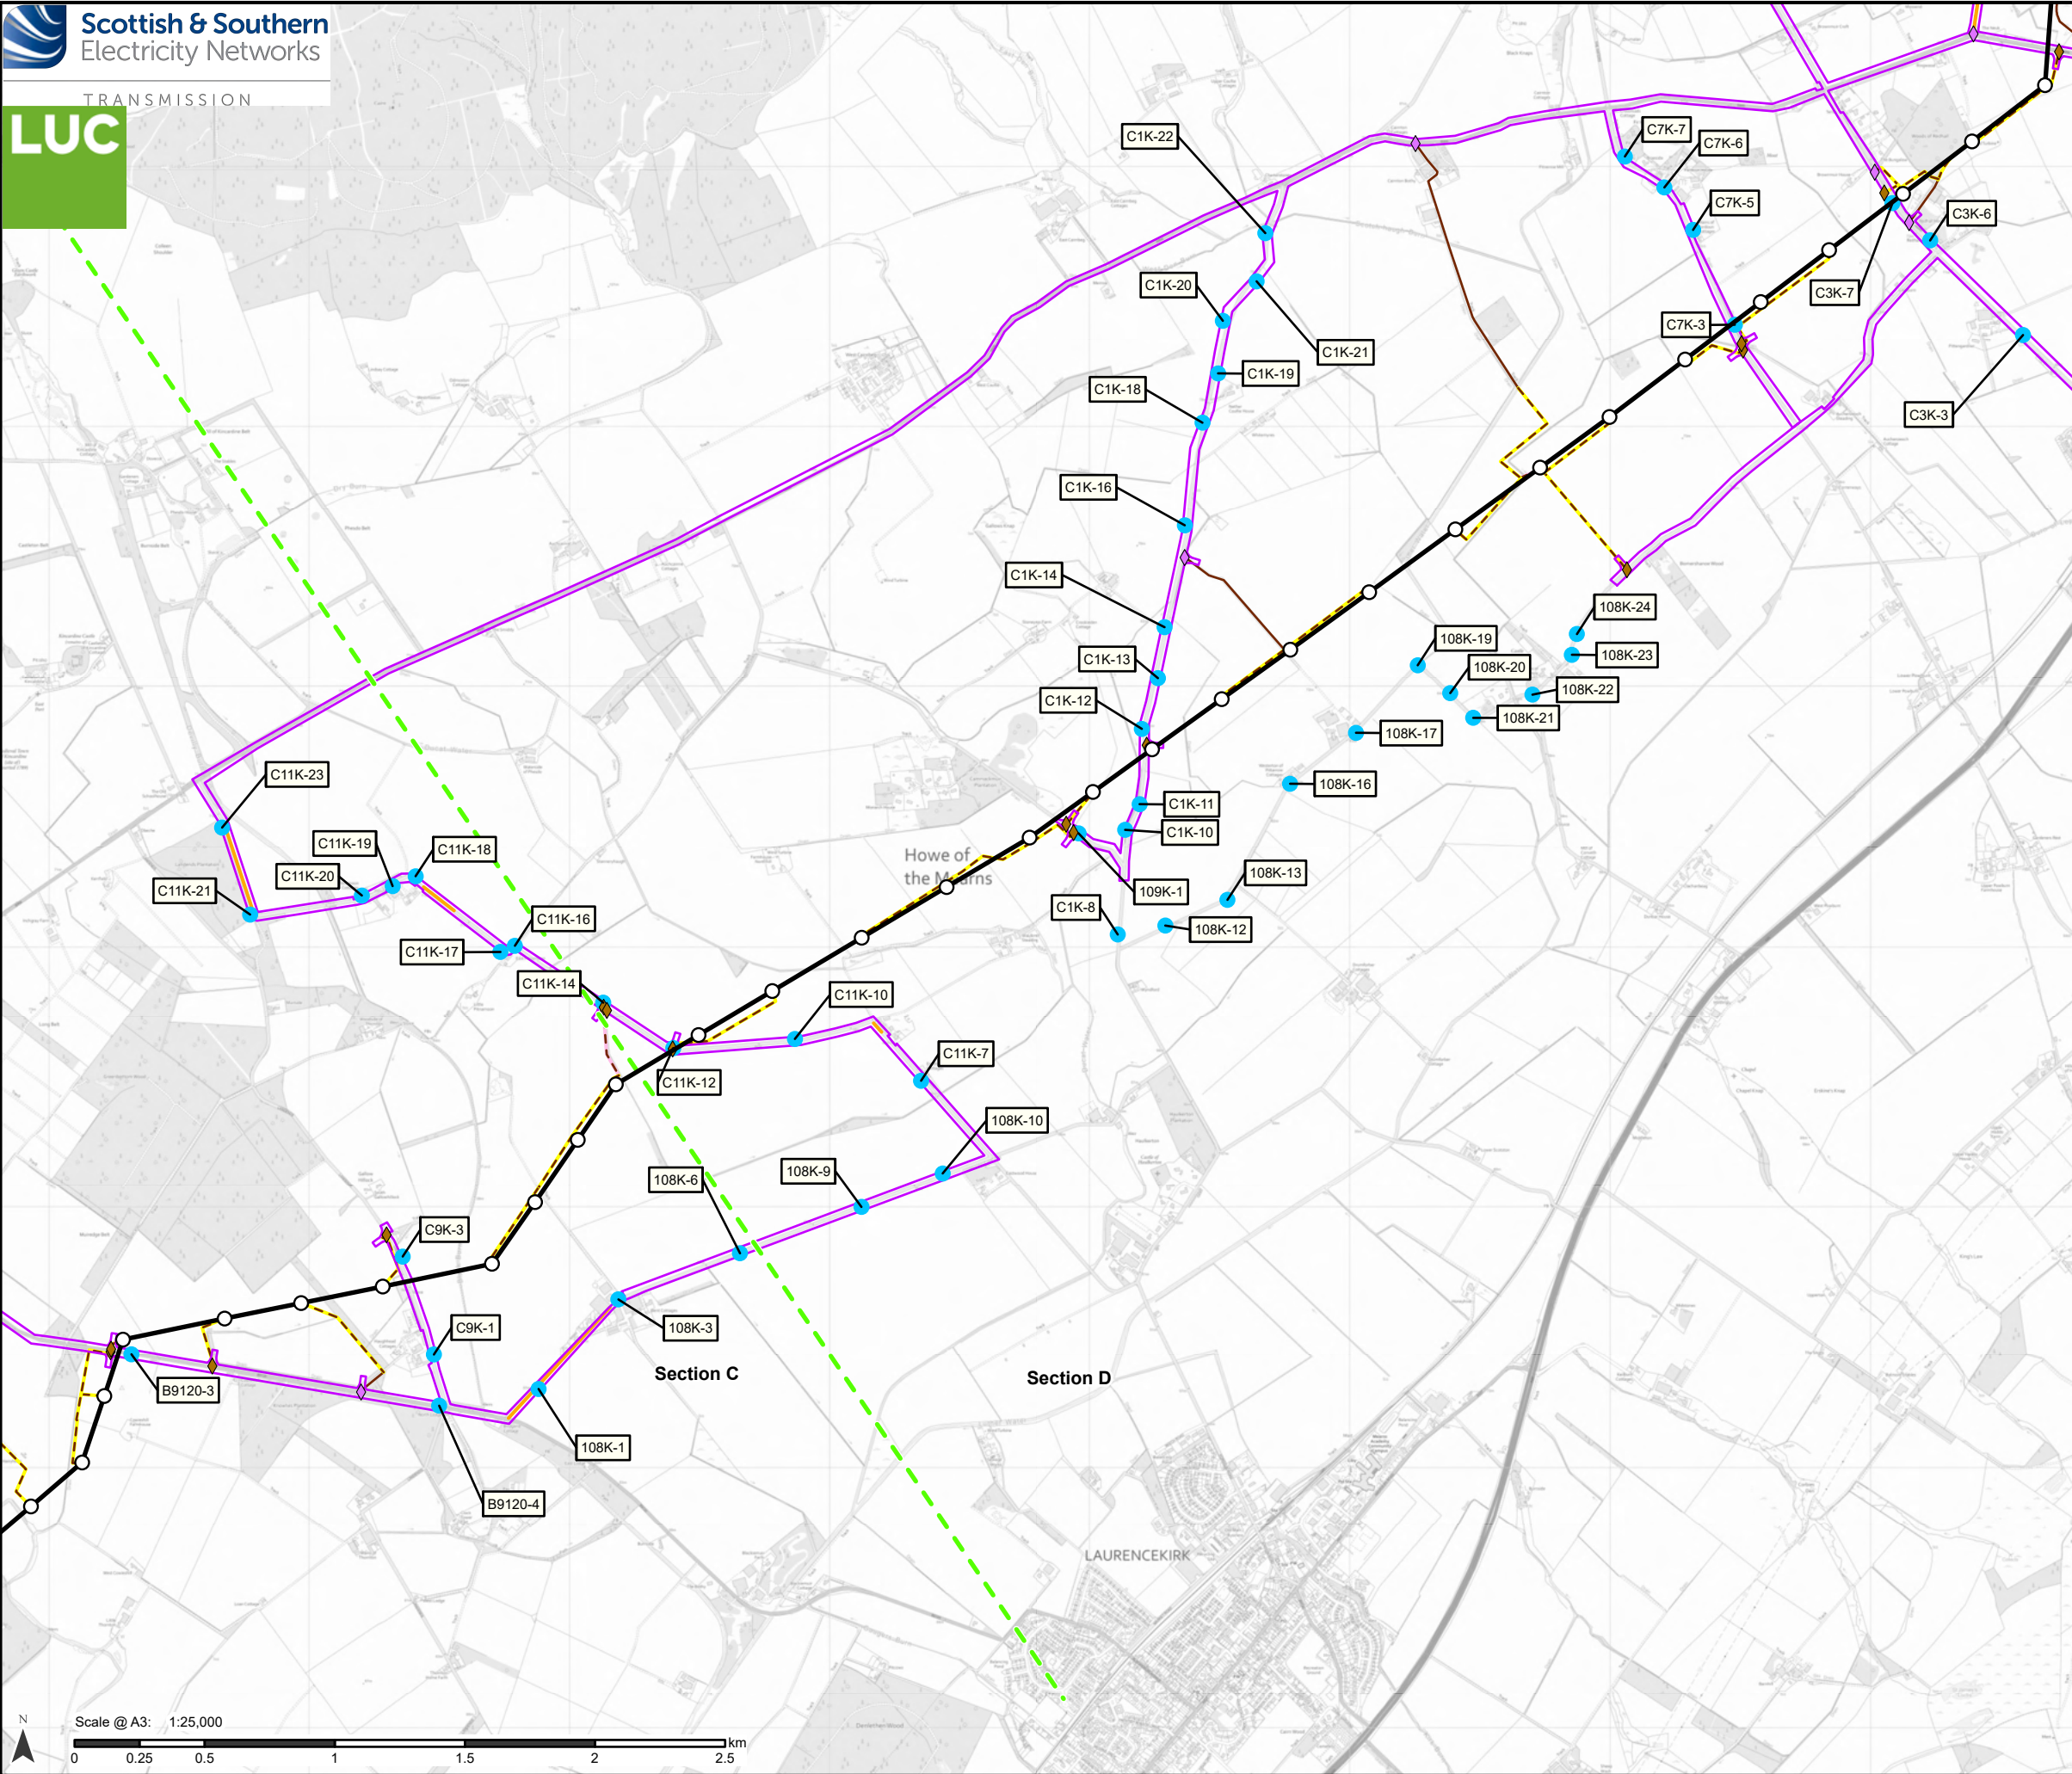

Proposed Development

- Tower Location
- Proposed Alignment
- - - Section boundary

Public Road Improvements (PRI)


- Indicative passing place
- Indicative PRI works area
- Road widening

Access

- Existing to be upgraded
- - - Proposed new stone permanent
- - - Proposed new stone temporary

Bellmouth type

- ◆ Proposed new
- ◆ Existing to be upgraded

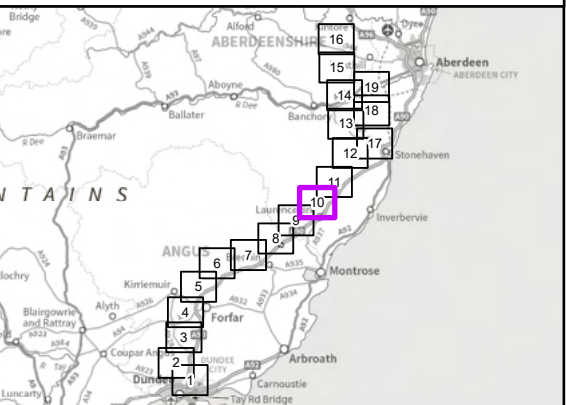

Reproduced by permission of Ordnance Survey on behalf of HMSO.
Crown copyright and database right 2025 all rights reserved.
Ordnance Survey Licence number 0100022432.
SSEN Transmission take no responsibility for the release or accuracy of latest version Basemaps from Ordnance Survey

Project No:	LT455
Project:	Kintore to Tealing 400 kV Overhead Line
Title:	Indicative Public Road Improvement Works
Drawn by:	MS
Date:	14/08/2025
Drawing:	3.8.10