


780000m.N

780000m.N

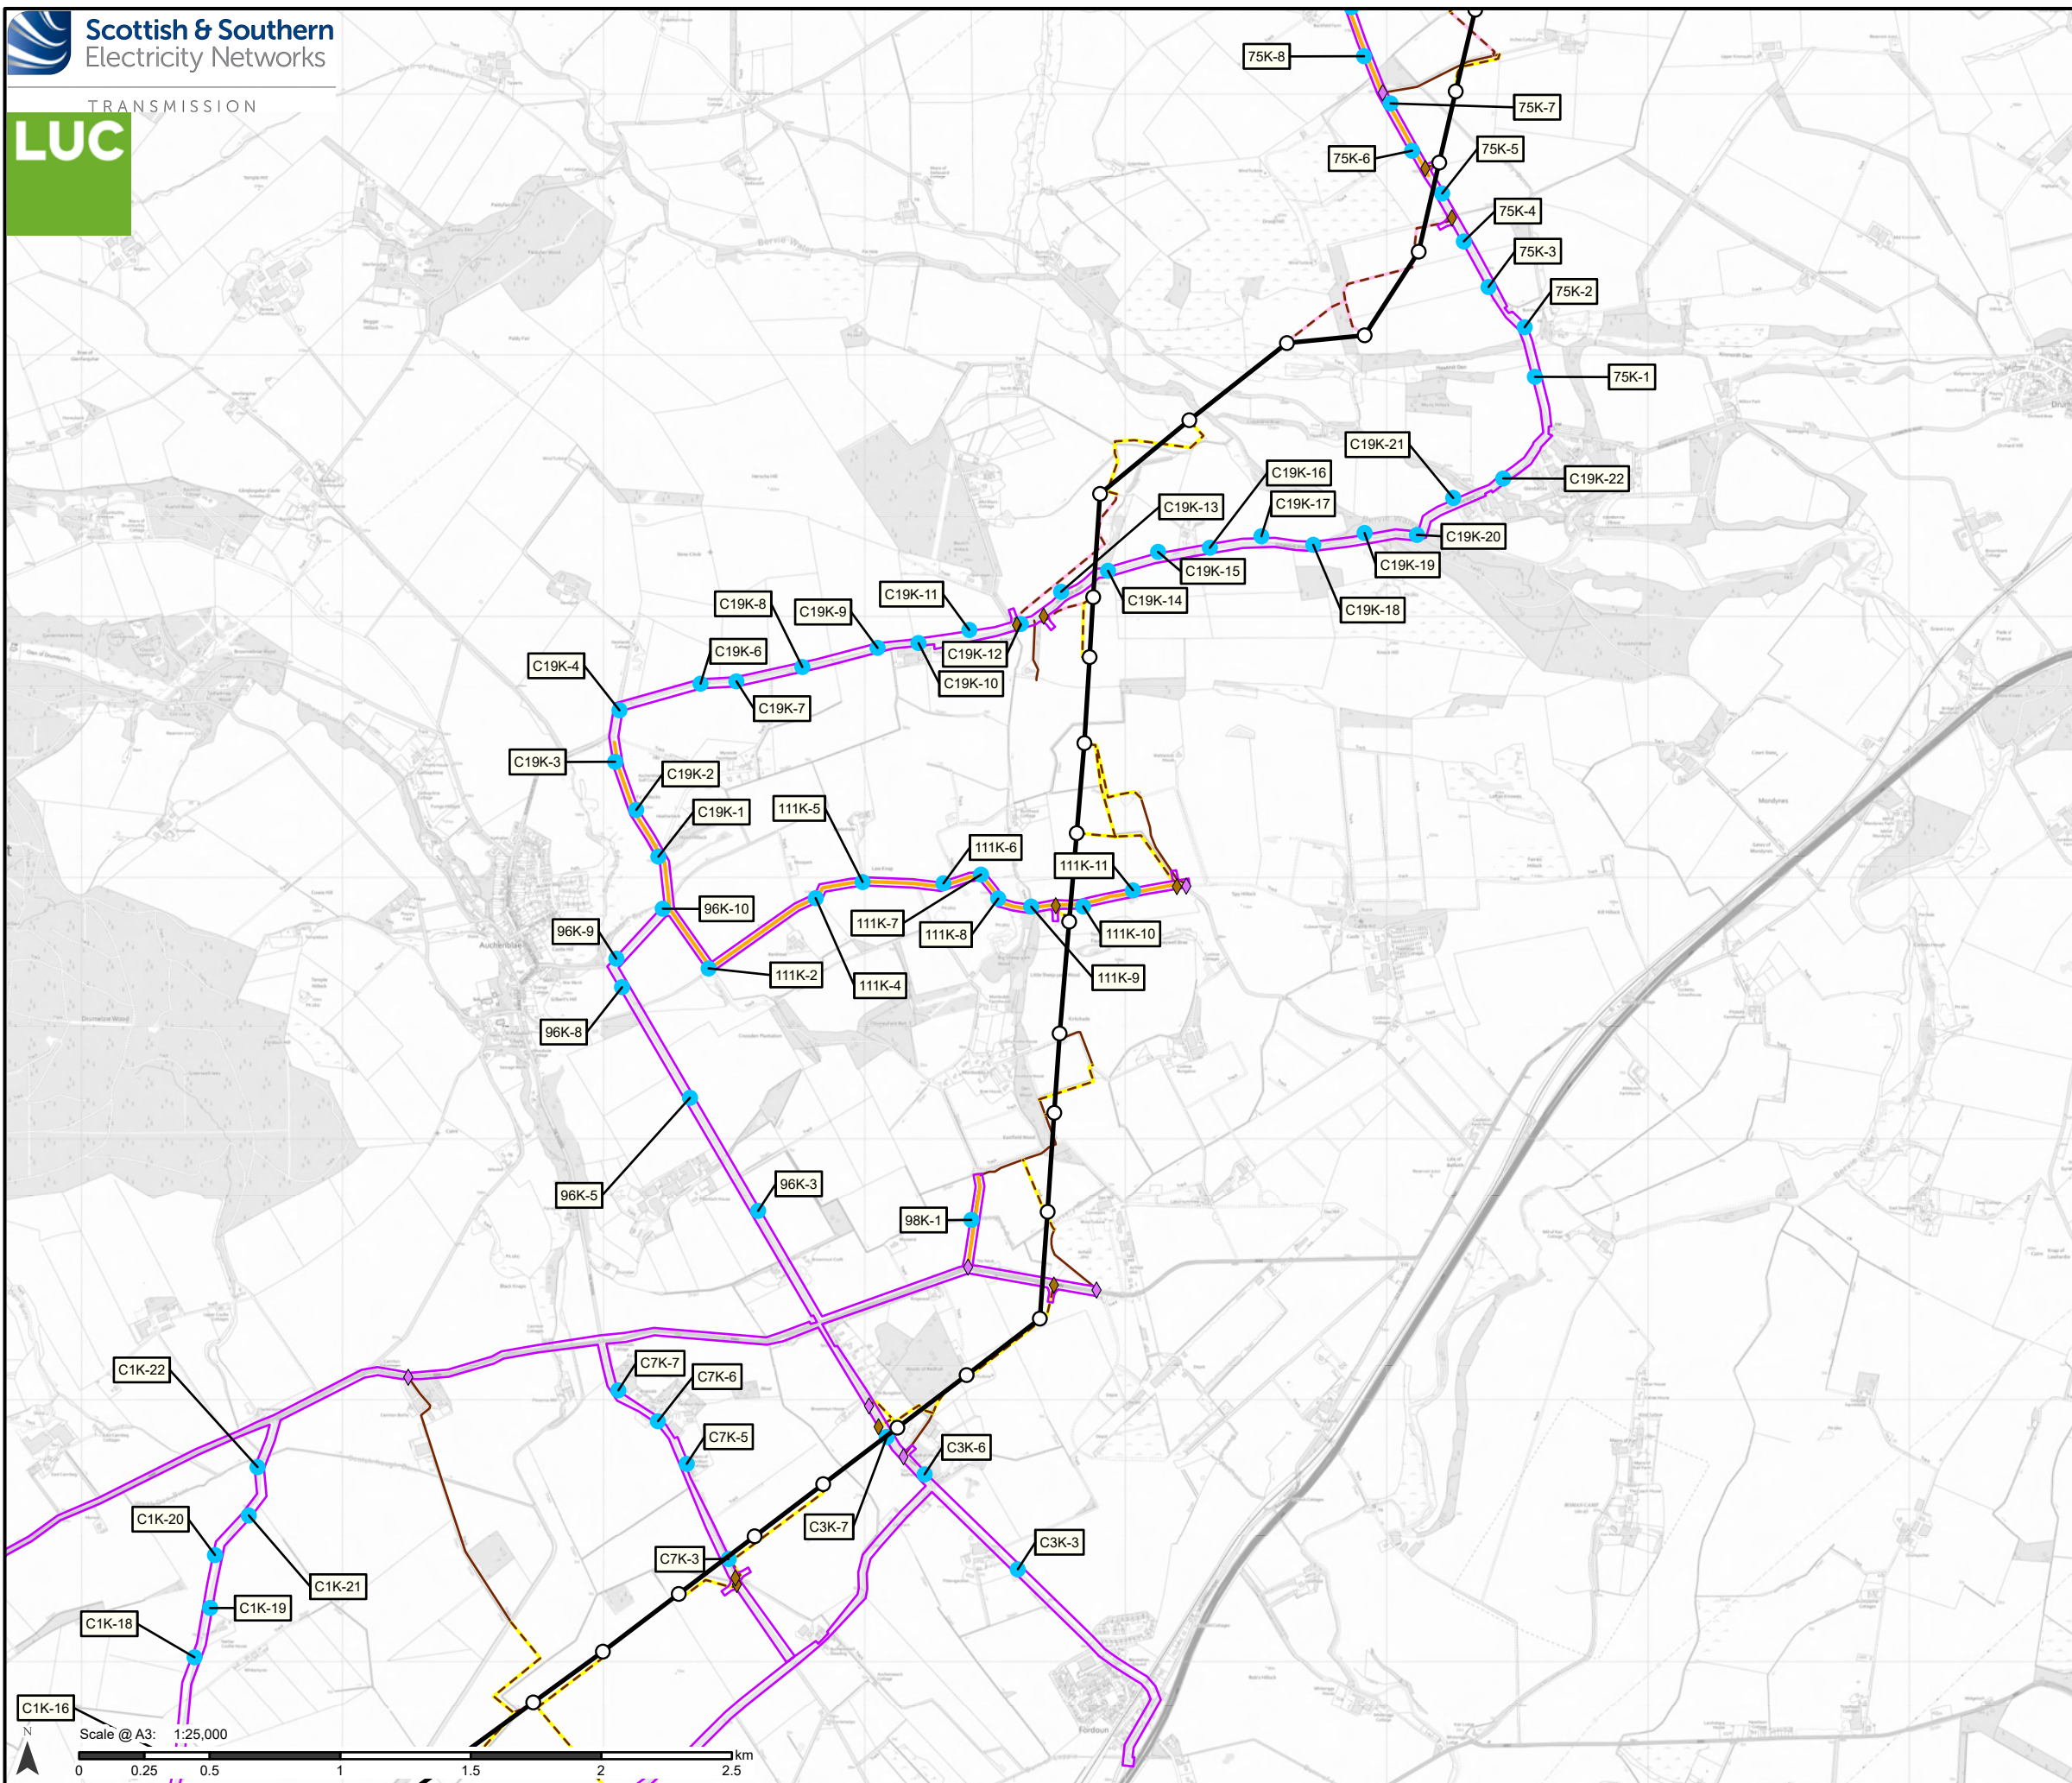

Proposed Development

○ Tower Location

— Proposed Alignment

Public Road Improvements (PRI)

● Indicative passing place

— Indicative PRI works area

— Road widening

Access

— Existing to be upgraded


--- Proposed new stone permanent

--- Proposed new stone temporary

Bellmouth type

◆ Proposed new

◆ Existing to be upgraded

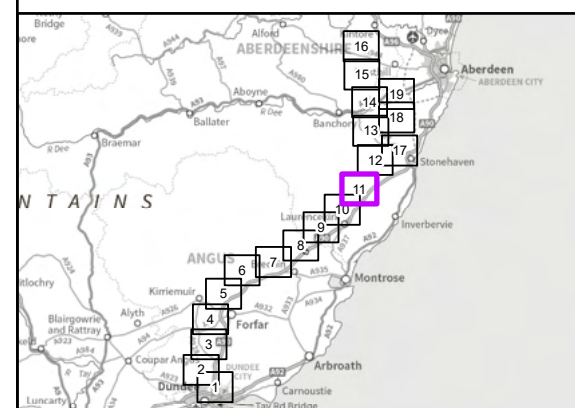

Reproduced by permission of Ordnance Survey on behalf of HMSO.
Crown copyright and database right 2025 all rights reserved.
Ordnance Survey Licence number 0100022432.
SSEN Transmission take no responsibility for the release or accuracy of latest version Basemaps from Ordnance Survey

Project No: LT455

Project: Kintore to Tealing 400 kV Overhead Line


Title:

Indicative Public Road Improvement Works


Drawn by: MS

Date: 14/08/2025

Drawing: 3.8.11

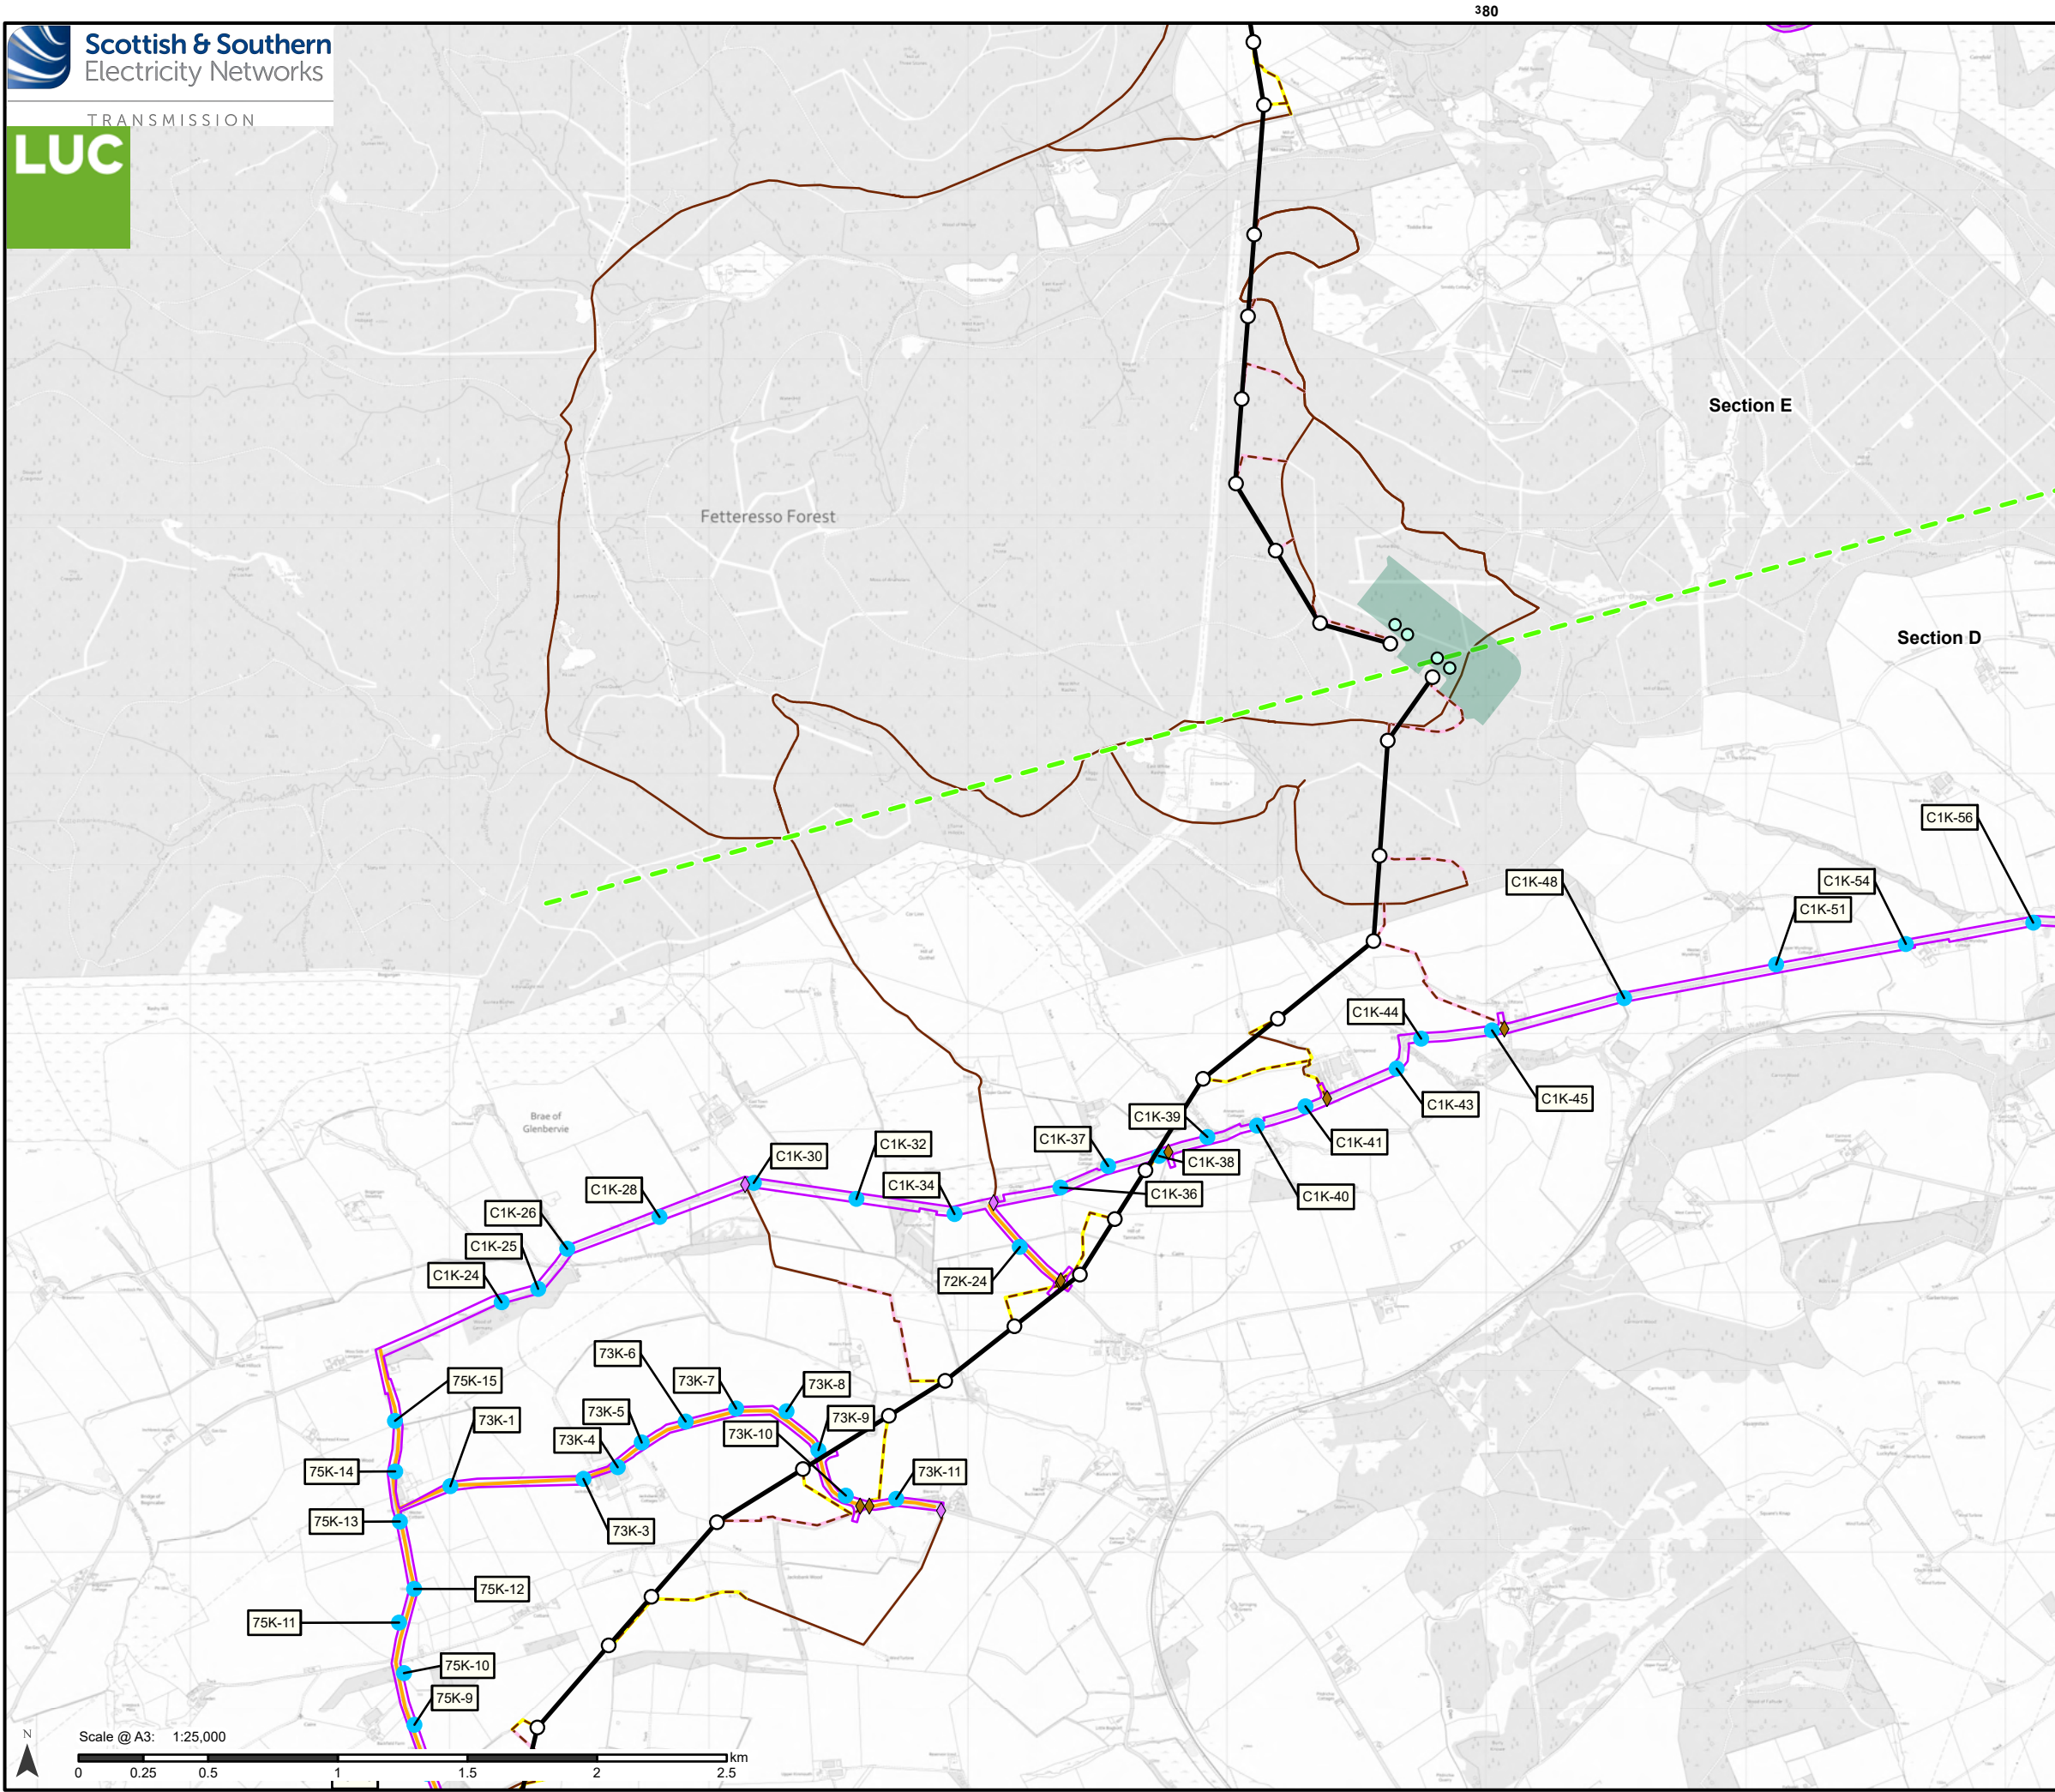

- Proposed Development**
- Tower Location
 - Proposed Alignment
 - - - Section boundary
- Public Road Improvements (PRI)**
- Indicative passing place
 - Indicative PRI works area
 - Road widening
- Access**
- Existing to be upgraded
 - - - Proposed new stone permanent
 - - - Proposed new stone temporary
- Bellmouth type**
- ◆ Proposed new
 - ◆ Existing to be upgraded
- Intra (Associated) Developments**
- Gantry location
 - Proposed Hurlie 400 kV substation (Aberdeenshire Council Reference APP/ 2024/1951)

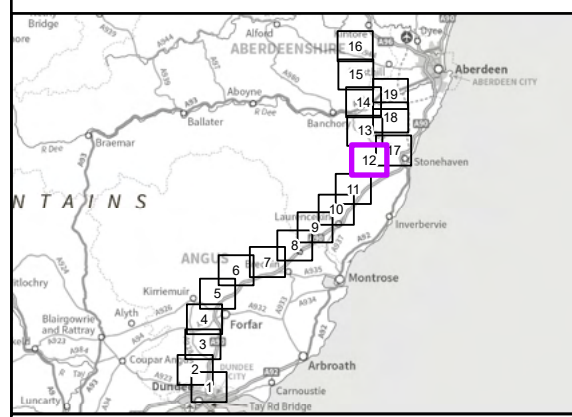


Reproduced by permission of Ordnance Survey on behalf of HMSO.
Crown copyright and database right 2025 all rights reserved.
Ordnance Survey Licence number 0100022432.
SSEN Transmission take no responsibility for the release or accuracy of latest version Basemaps from Ordnance Survey

Project No: LT455
Project: Kintore to Tealing 400 kV Overhead Line

Title:
Indicative Public Road Improvement Works

Drawn by: MS Date: 14/08/2025

Drawing: 3.8.12

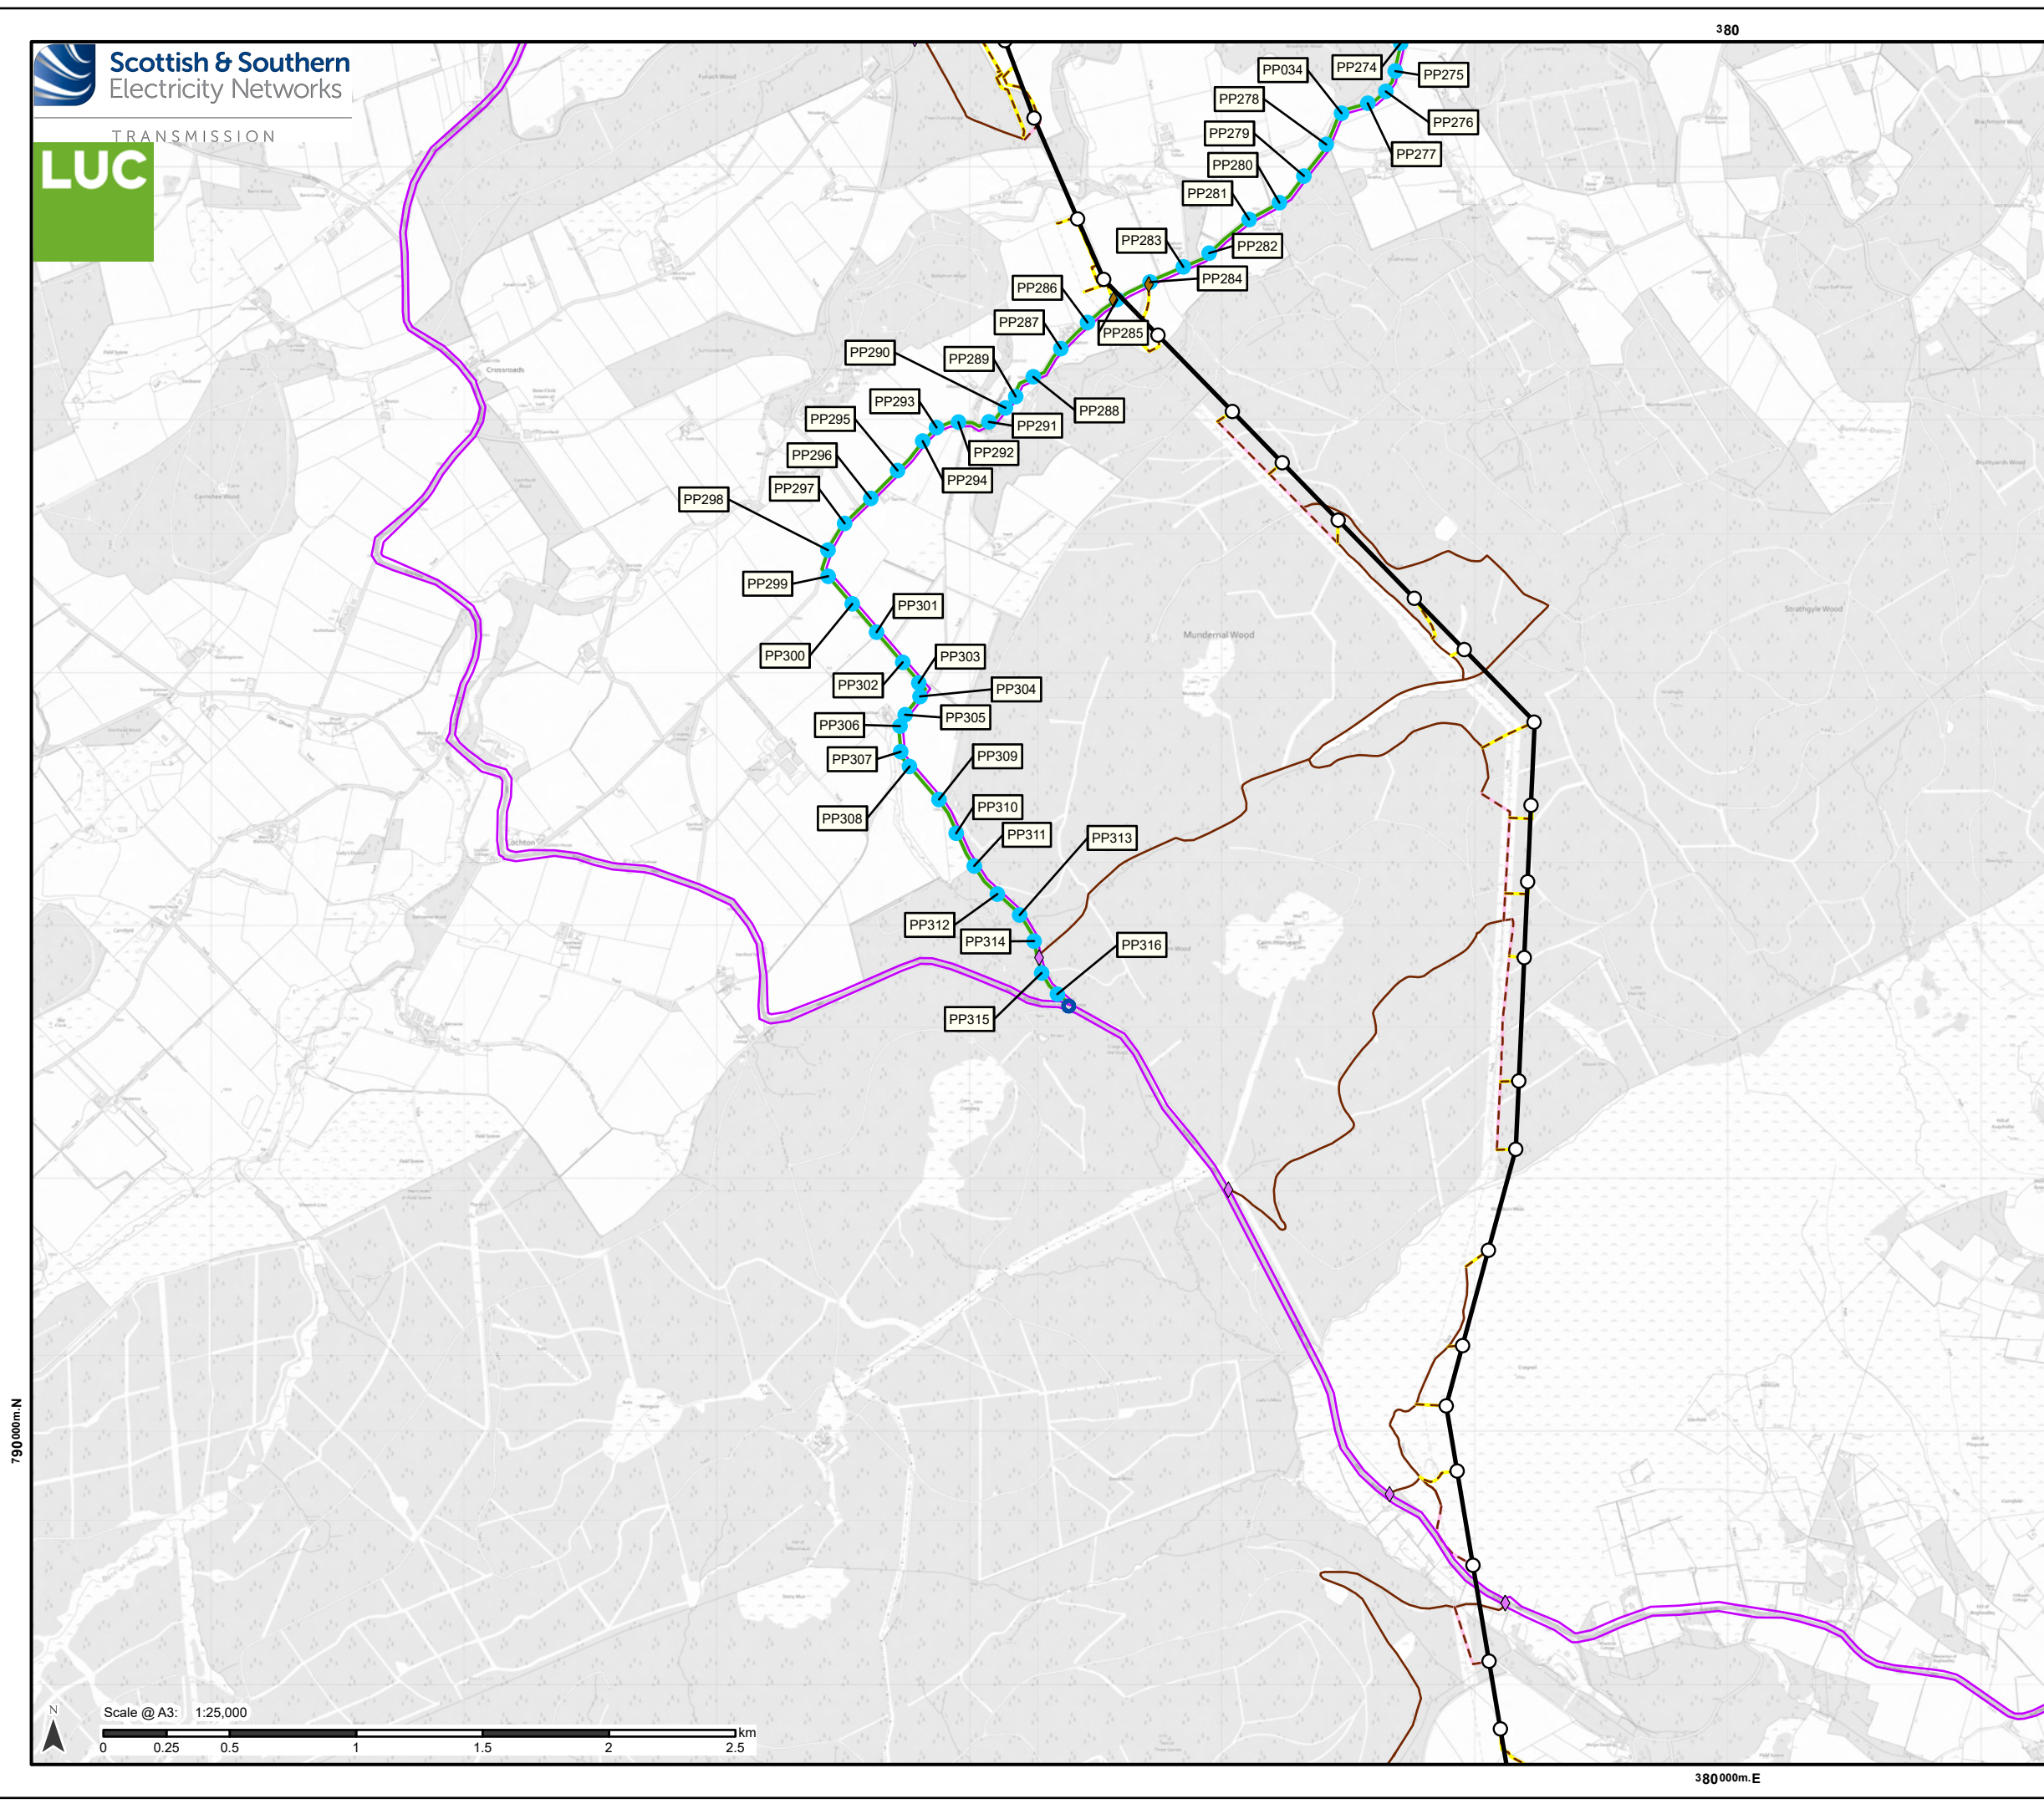

Proposed Development


- Tower Location
- Proposed Alignment

Public Road Improvements (PRI)

- Indicative passing place
- ▭ Indicative junction improvement
- Indicative PRI works area
- Road improvement

Access


- Existing to be upgraded
 - - - Proposed new stone permanent
 - - - Proposed new stone temporary
- Bellmouth type
- ◆ Proposed new
 - ◆ Existing to be upgraded

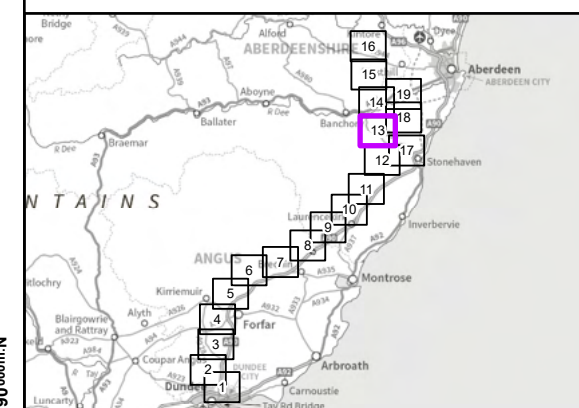

Reproduced by permission of Ordnance Survey on behalf of HMSO.
Crown copyright and database right 2025 all rights reserved.
Ordnance Survey Licence number 0100022432.
SSEN Transmission take no responsibility for the release or accuracy of latest version Basemaps from Ordnance Survey

Project No:	LT455
Project:	Kintore to Tealing 400 kV Overhead Line
Title:	Indicative Public Road Improvement Works
Drawn by:	MS
Date:	14/08/2025
Drawing:	3.8.13

800 000m.N

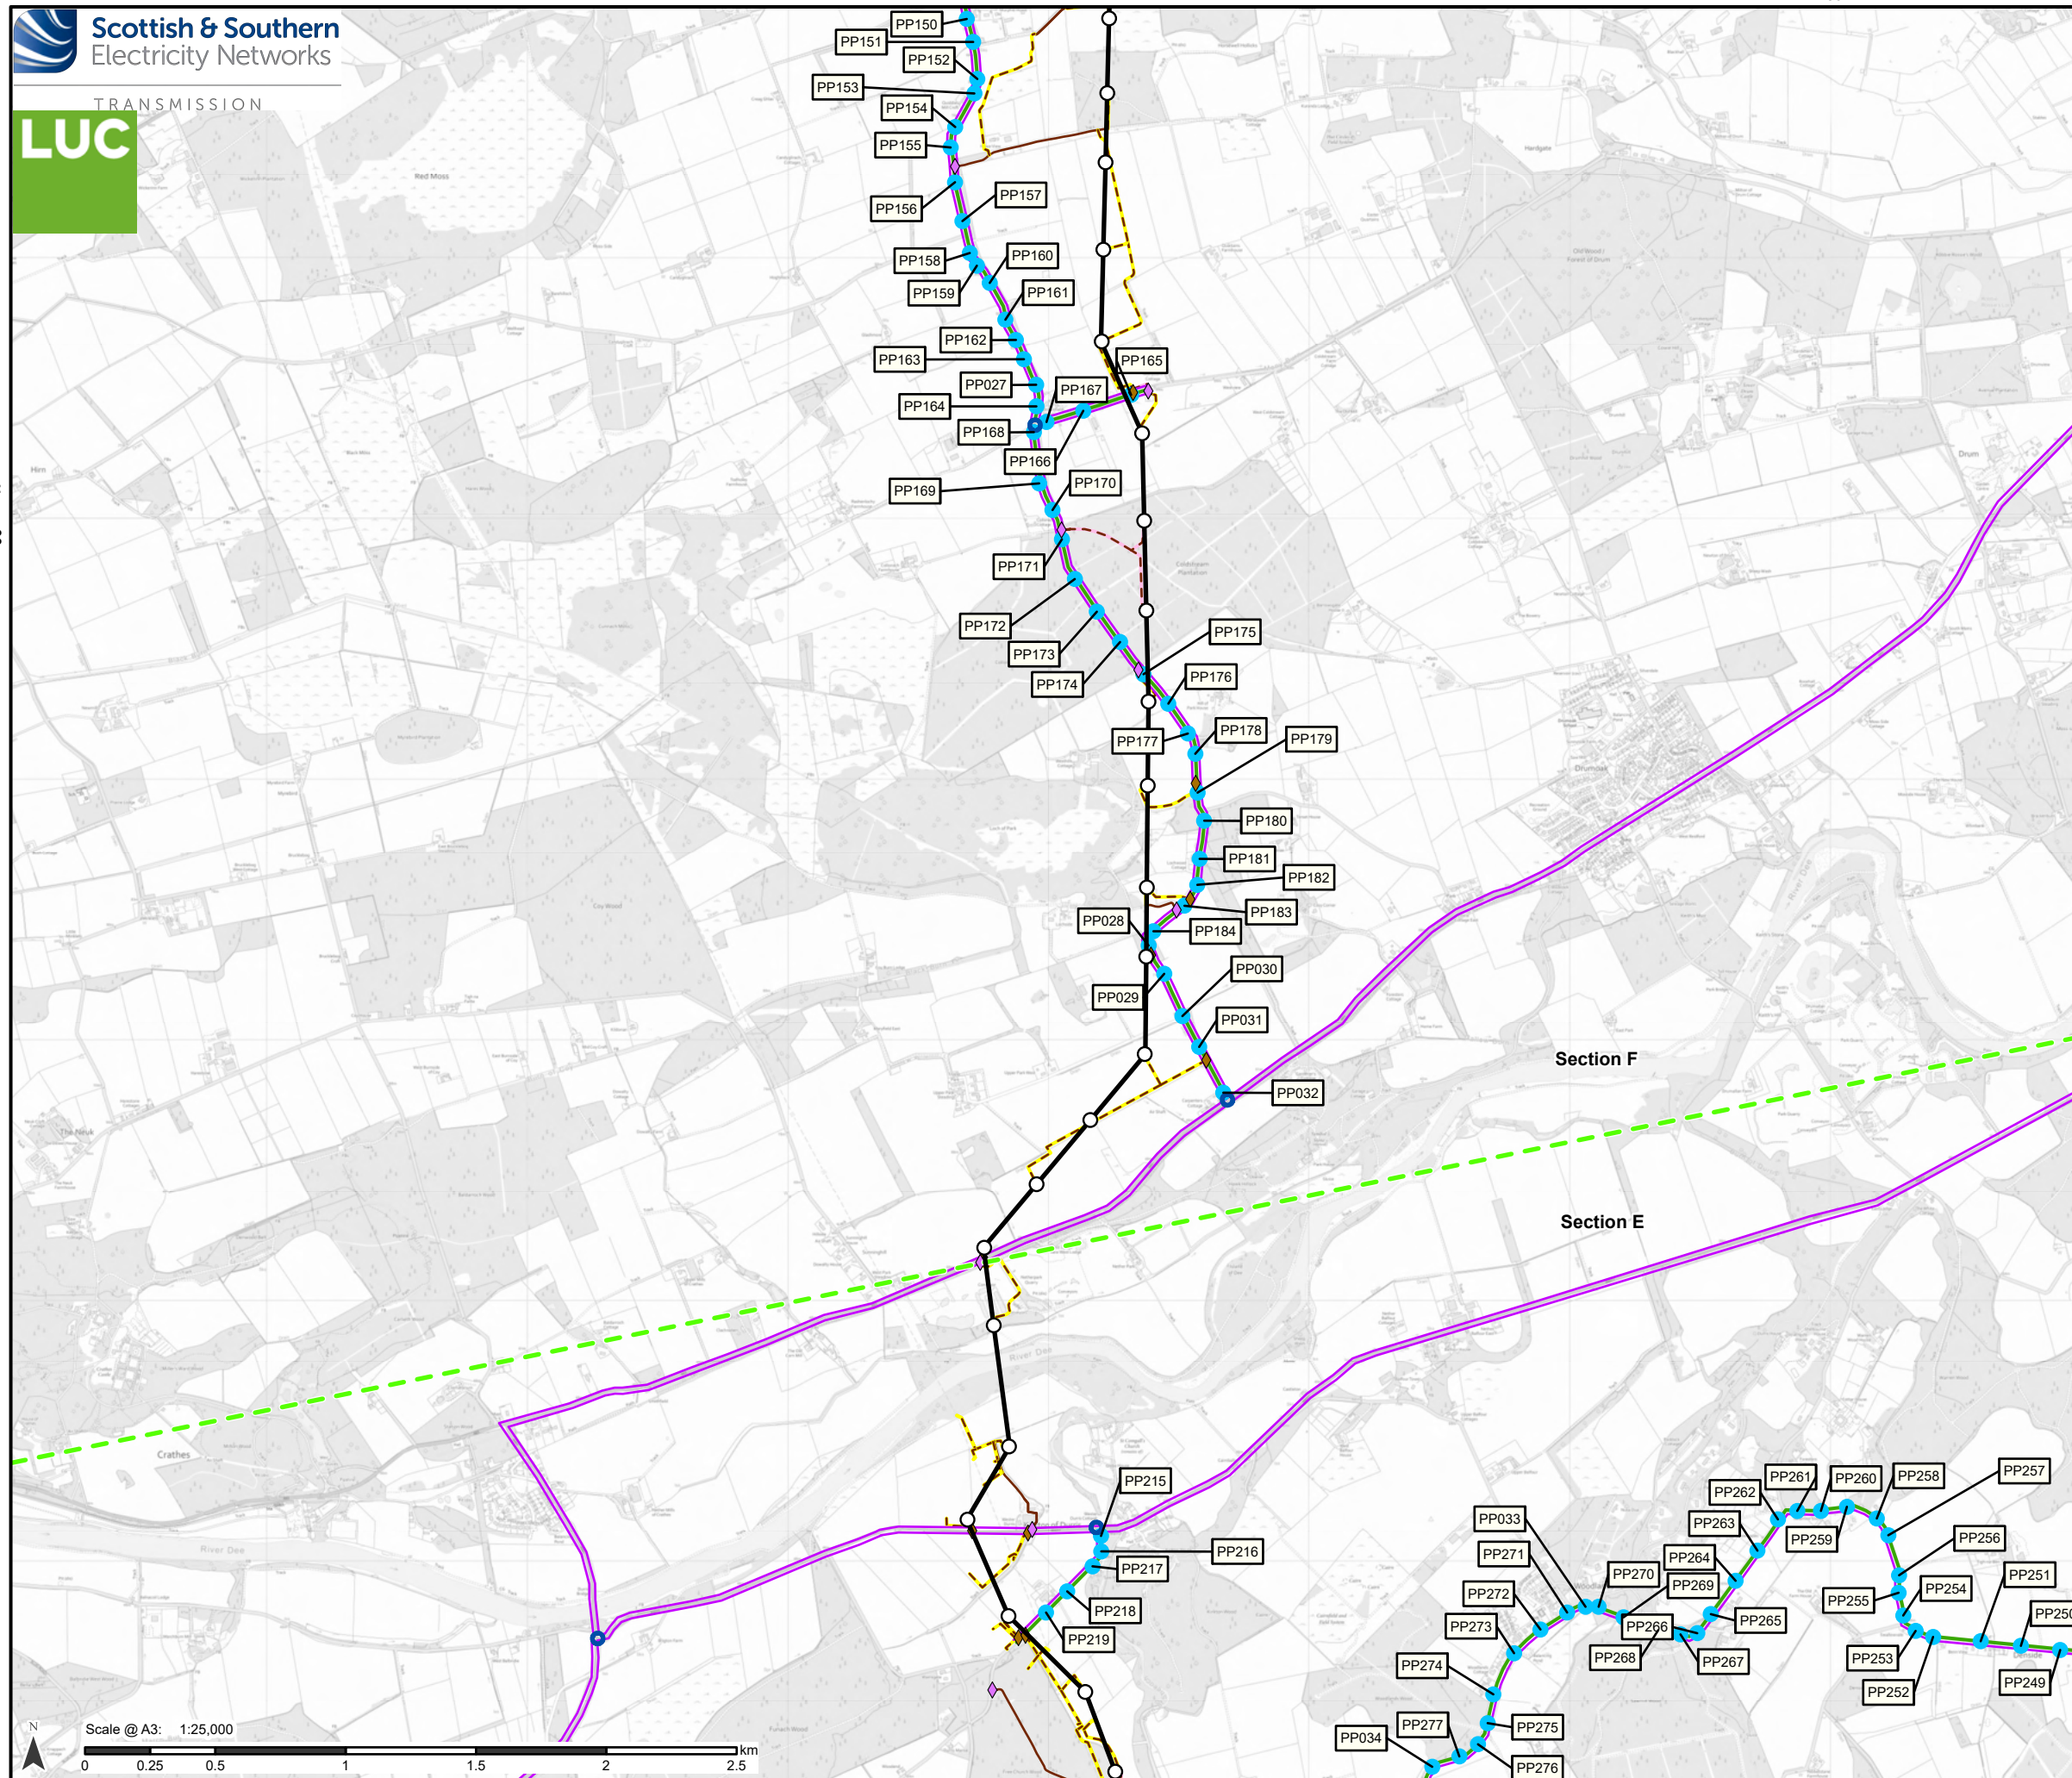

380

800 000m.N

380 000m.E

Proposed Development


- Tower Location
- Proposed Alignment
- Section boundary

Public Road Improvements (PRI)

- Indicative passing place
- Indicative junction improvement
- Indicative PRI works area
- Road improvement


Access

- Existing to be upgraded
- Proposed new stone permanent
- Proposed new stone temporary
- Bellmouth type
- ◆ Proposed new
- ◆ Existing to be upgraded

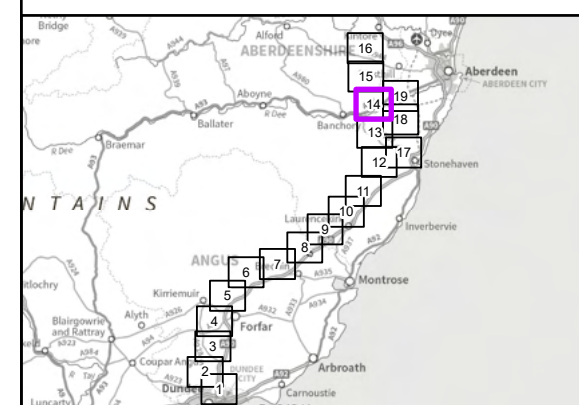

Reproduced by permission of Ordnance Survey on behalf of HMSO.
Crown copyright and database right 2025 all rights reserved.
Ordnance Survey Licence number 0100022432.
SSEN Transmission take no responsibility for the release or accuracy of latest version Basemaps from Ordnance Survey

Project No:	LT455
Project:	Kintore to Tealing 400 kV Overhead Line
Title:	Indicative Public Road Improvement Works
Drawn by:	MS
Date:	14/08/2025
Drawing:	3.8.14

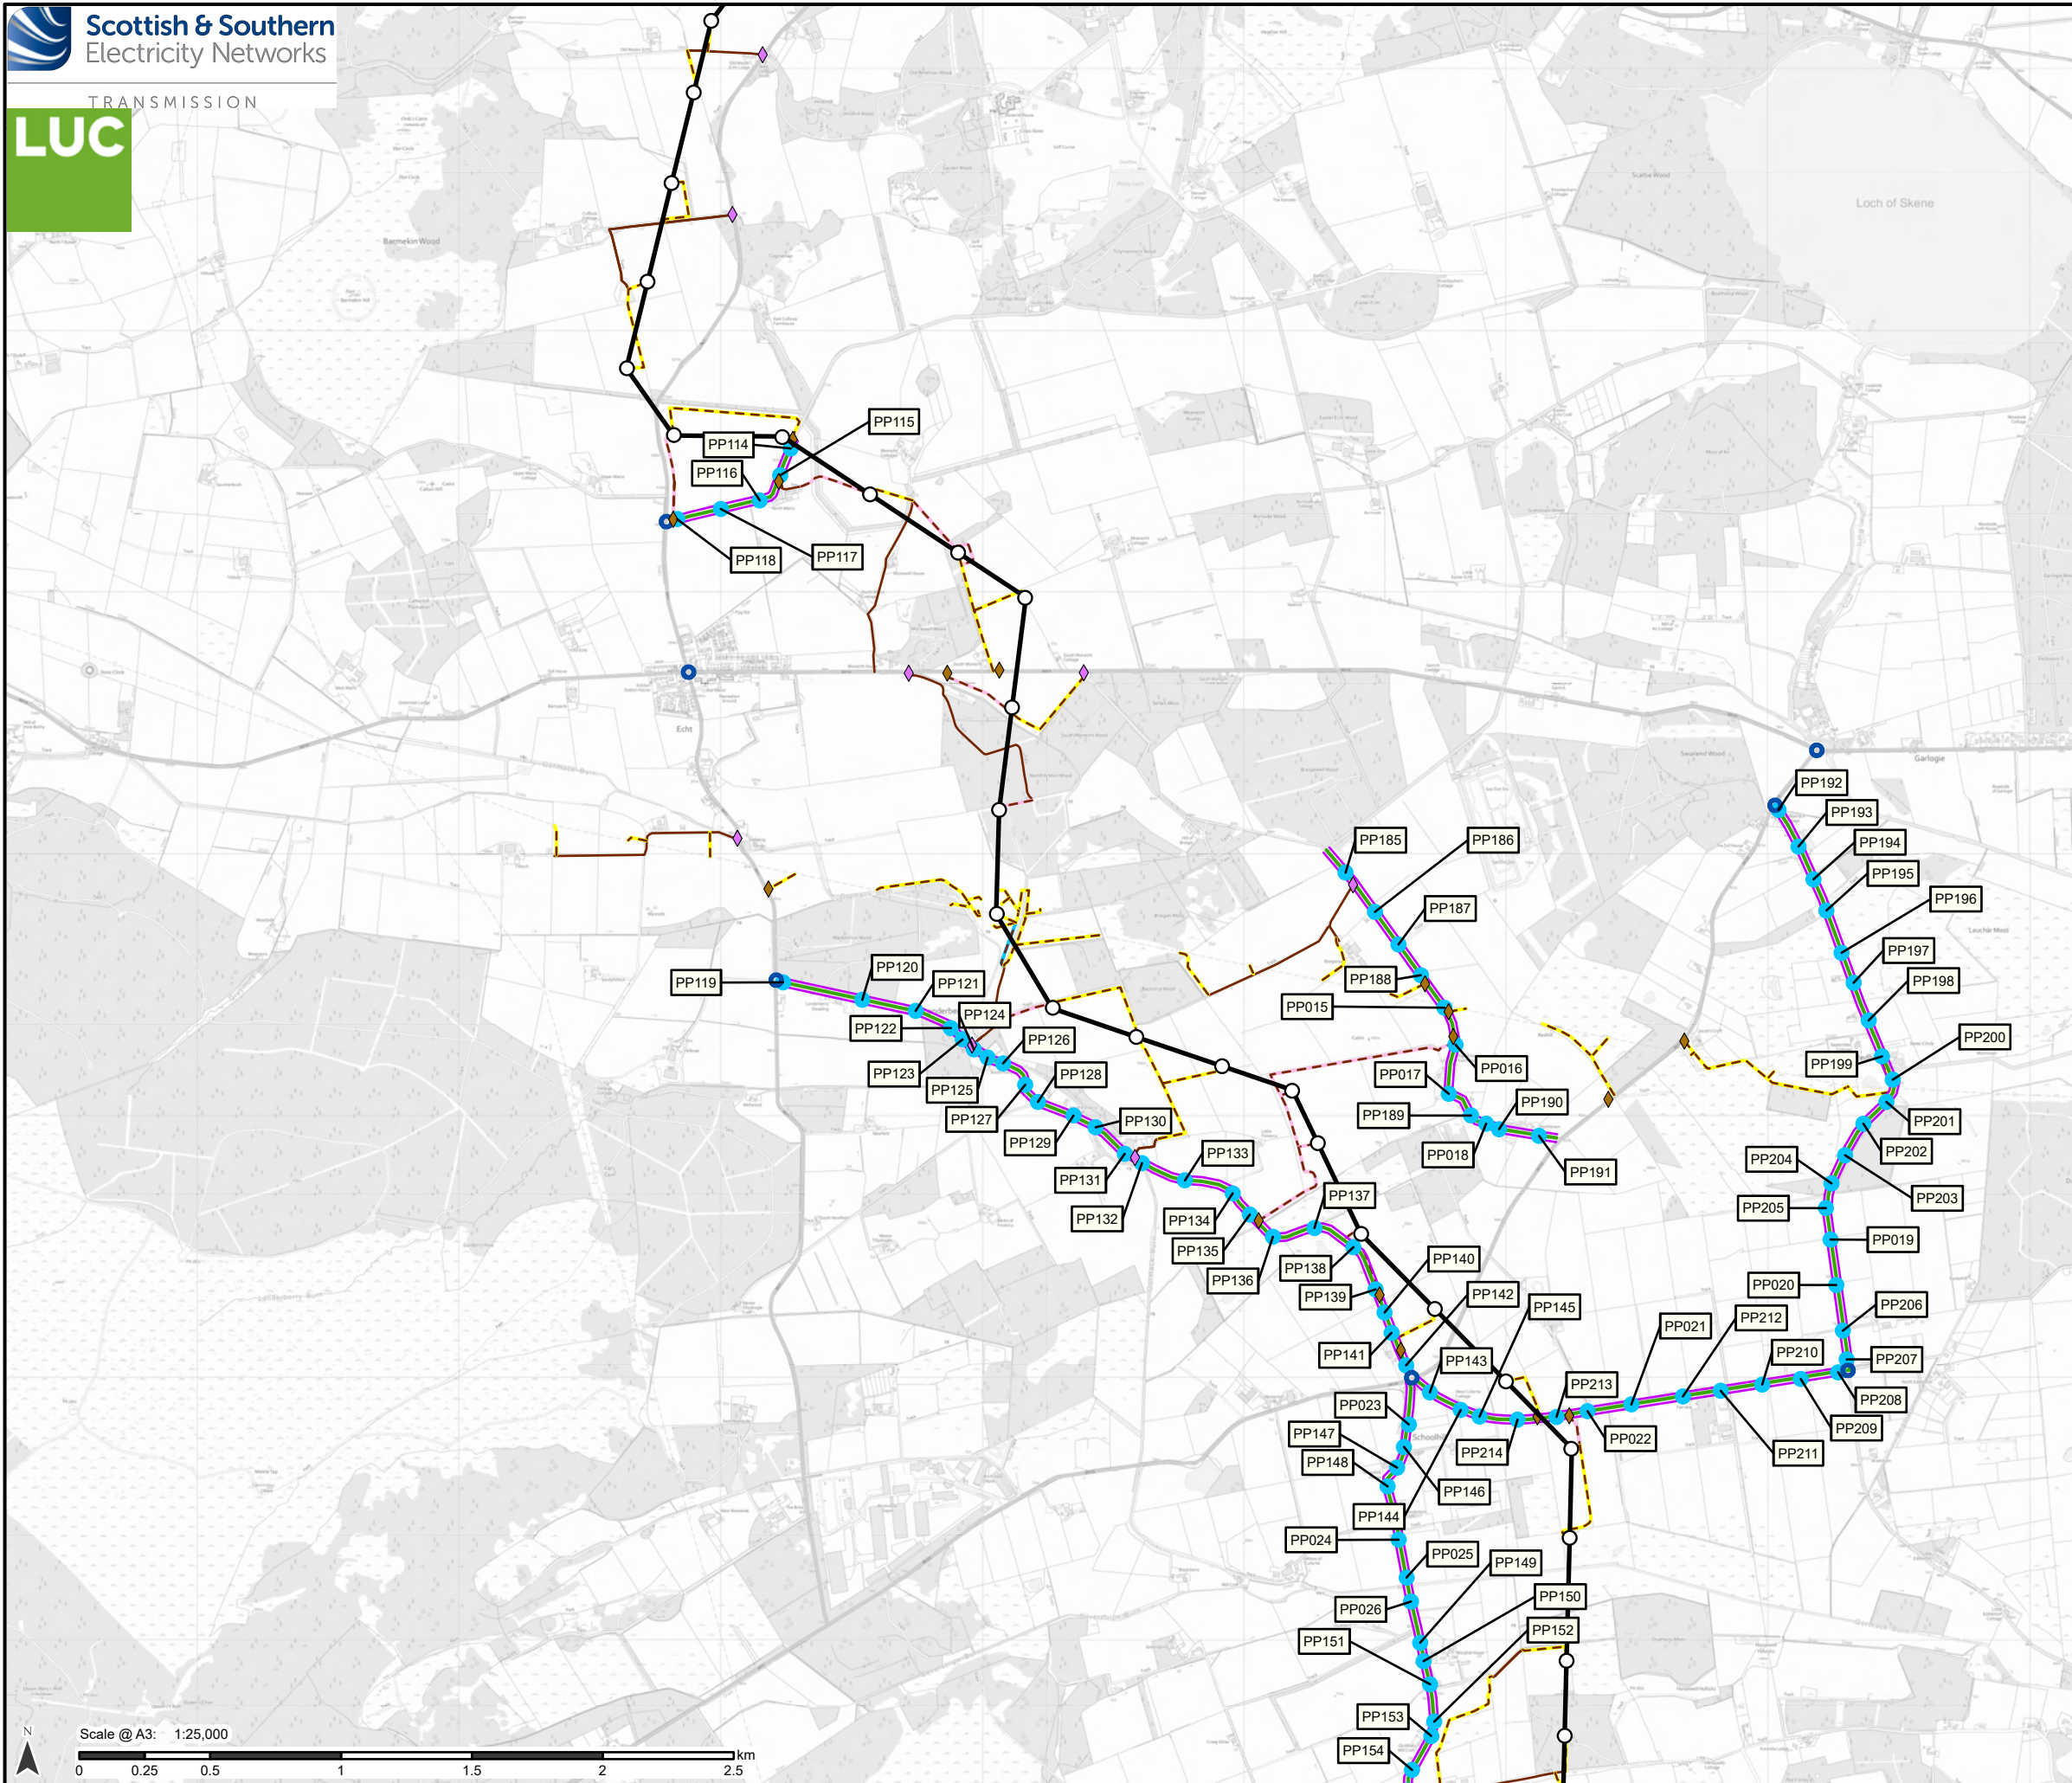

Proposed Development

○ Tower Location

— Proposed Alignment

Public Road Improvements (PRI)

● Indicative passing place

□ Indicative junction improvement

— Indicative PRI works area

— Road improvement

Access

— Existing to be upgraded

— Proposed new stone permanent

— Proposed new stone permanent

(operational and maintenance

access track only - not for


construction)

— Proposed new stone temporary

Bellmouth type

◆ Proposed new

◆ Existing to be upgraded

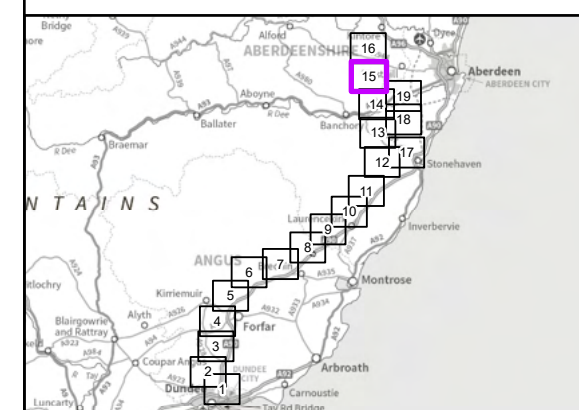

Reproduced by permission of Ordnance Survey on behalf of HMSO.
Crown copyright and database right 2025 all rights reserved.
Ordnance Survey Licence number 0100022432.
SSEN Transmission take no responsibility for the release or accuracy of latest
version Basemaps from Ordnance Survey

Project No: LT455

Project: Kintore to Tealing 400 kV Overhead Line


Title:

Indicative Public Road Improvement Works

Drawn by: MS

Date: 14/08/2025

Drawing: 3.8.15

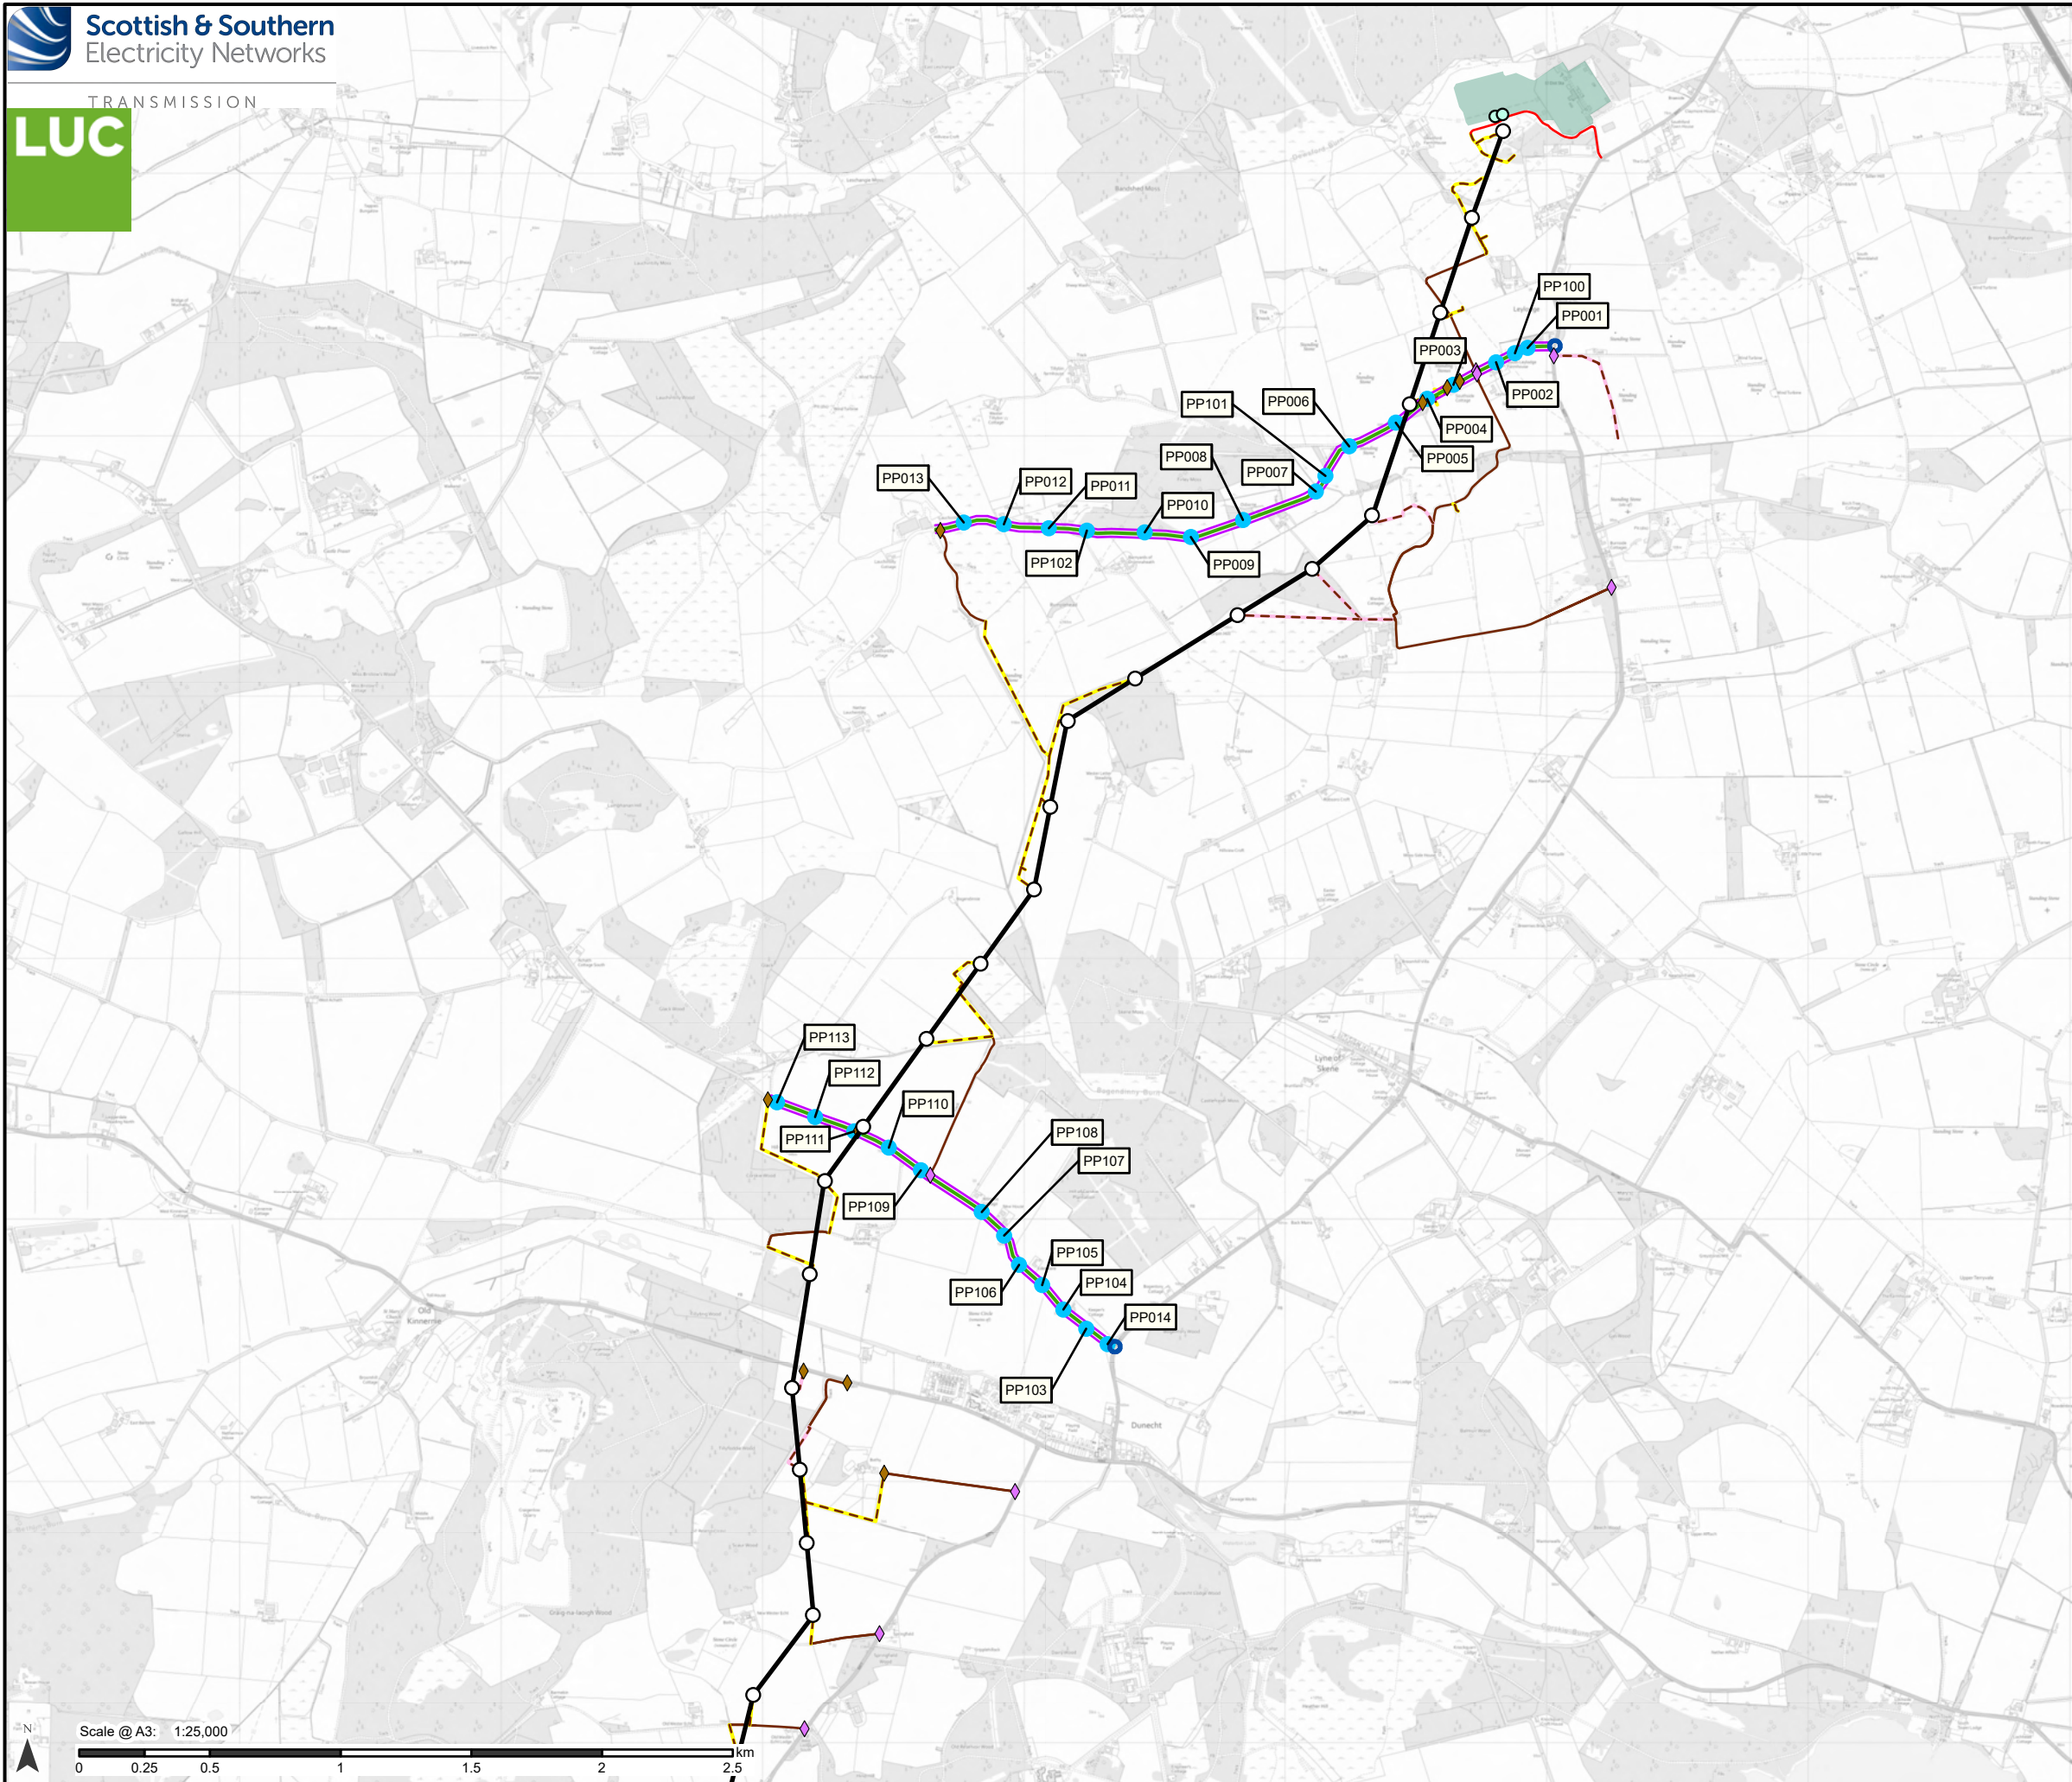

Proposed Development

- Tower Location
- Proposed Alignment

Public Road Improvements (PRI)

- Indicative passing place
- Indicative junction improvement
- Indicative PRI works area
- Road improvement

Access


- Existing to be upgraded
- - - Proposed new stone permanent
- - - Proposed new stone temporary

Bellmouth type

- ◆ Proposed new
- ◆ Existing to be upgraded

Existing/Other Infrastructure

- Gantry location
- Existing access track
- Existing Kintore Substation

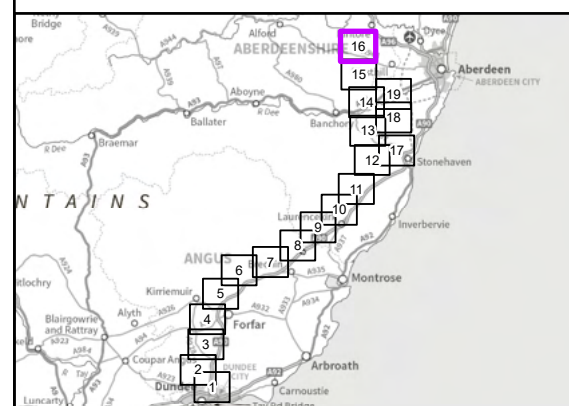


Reproduced by permission of Ordnance Survey on behalf of HMSO.
Crown copyright and database right 2025 all rights reserved.
Ordnance Survey Licence number 0100022432.
SSEN Transmission take no responsibility for the release or accuracy of latest version Basemaps from Ordnance Survey


Project No: LT455
Project: Kintore to Tealing 400 kV Overhead Line

Title:
Indicative Public Road Improvement Works

Drawn by: MS Date: 14/08/2025
Drawing: 3.8.16

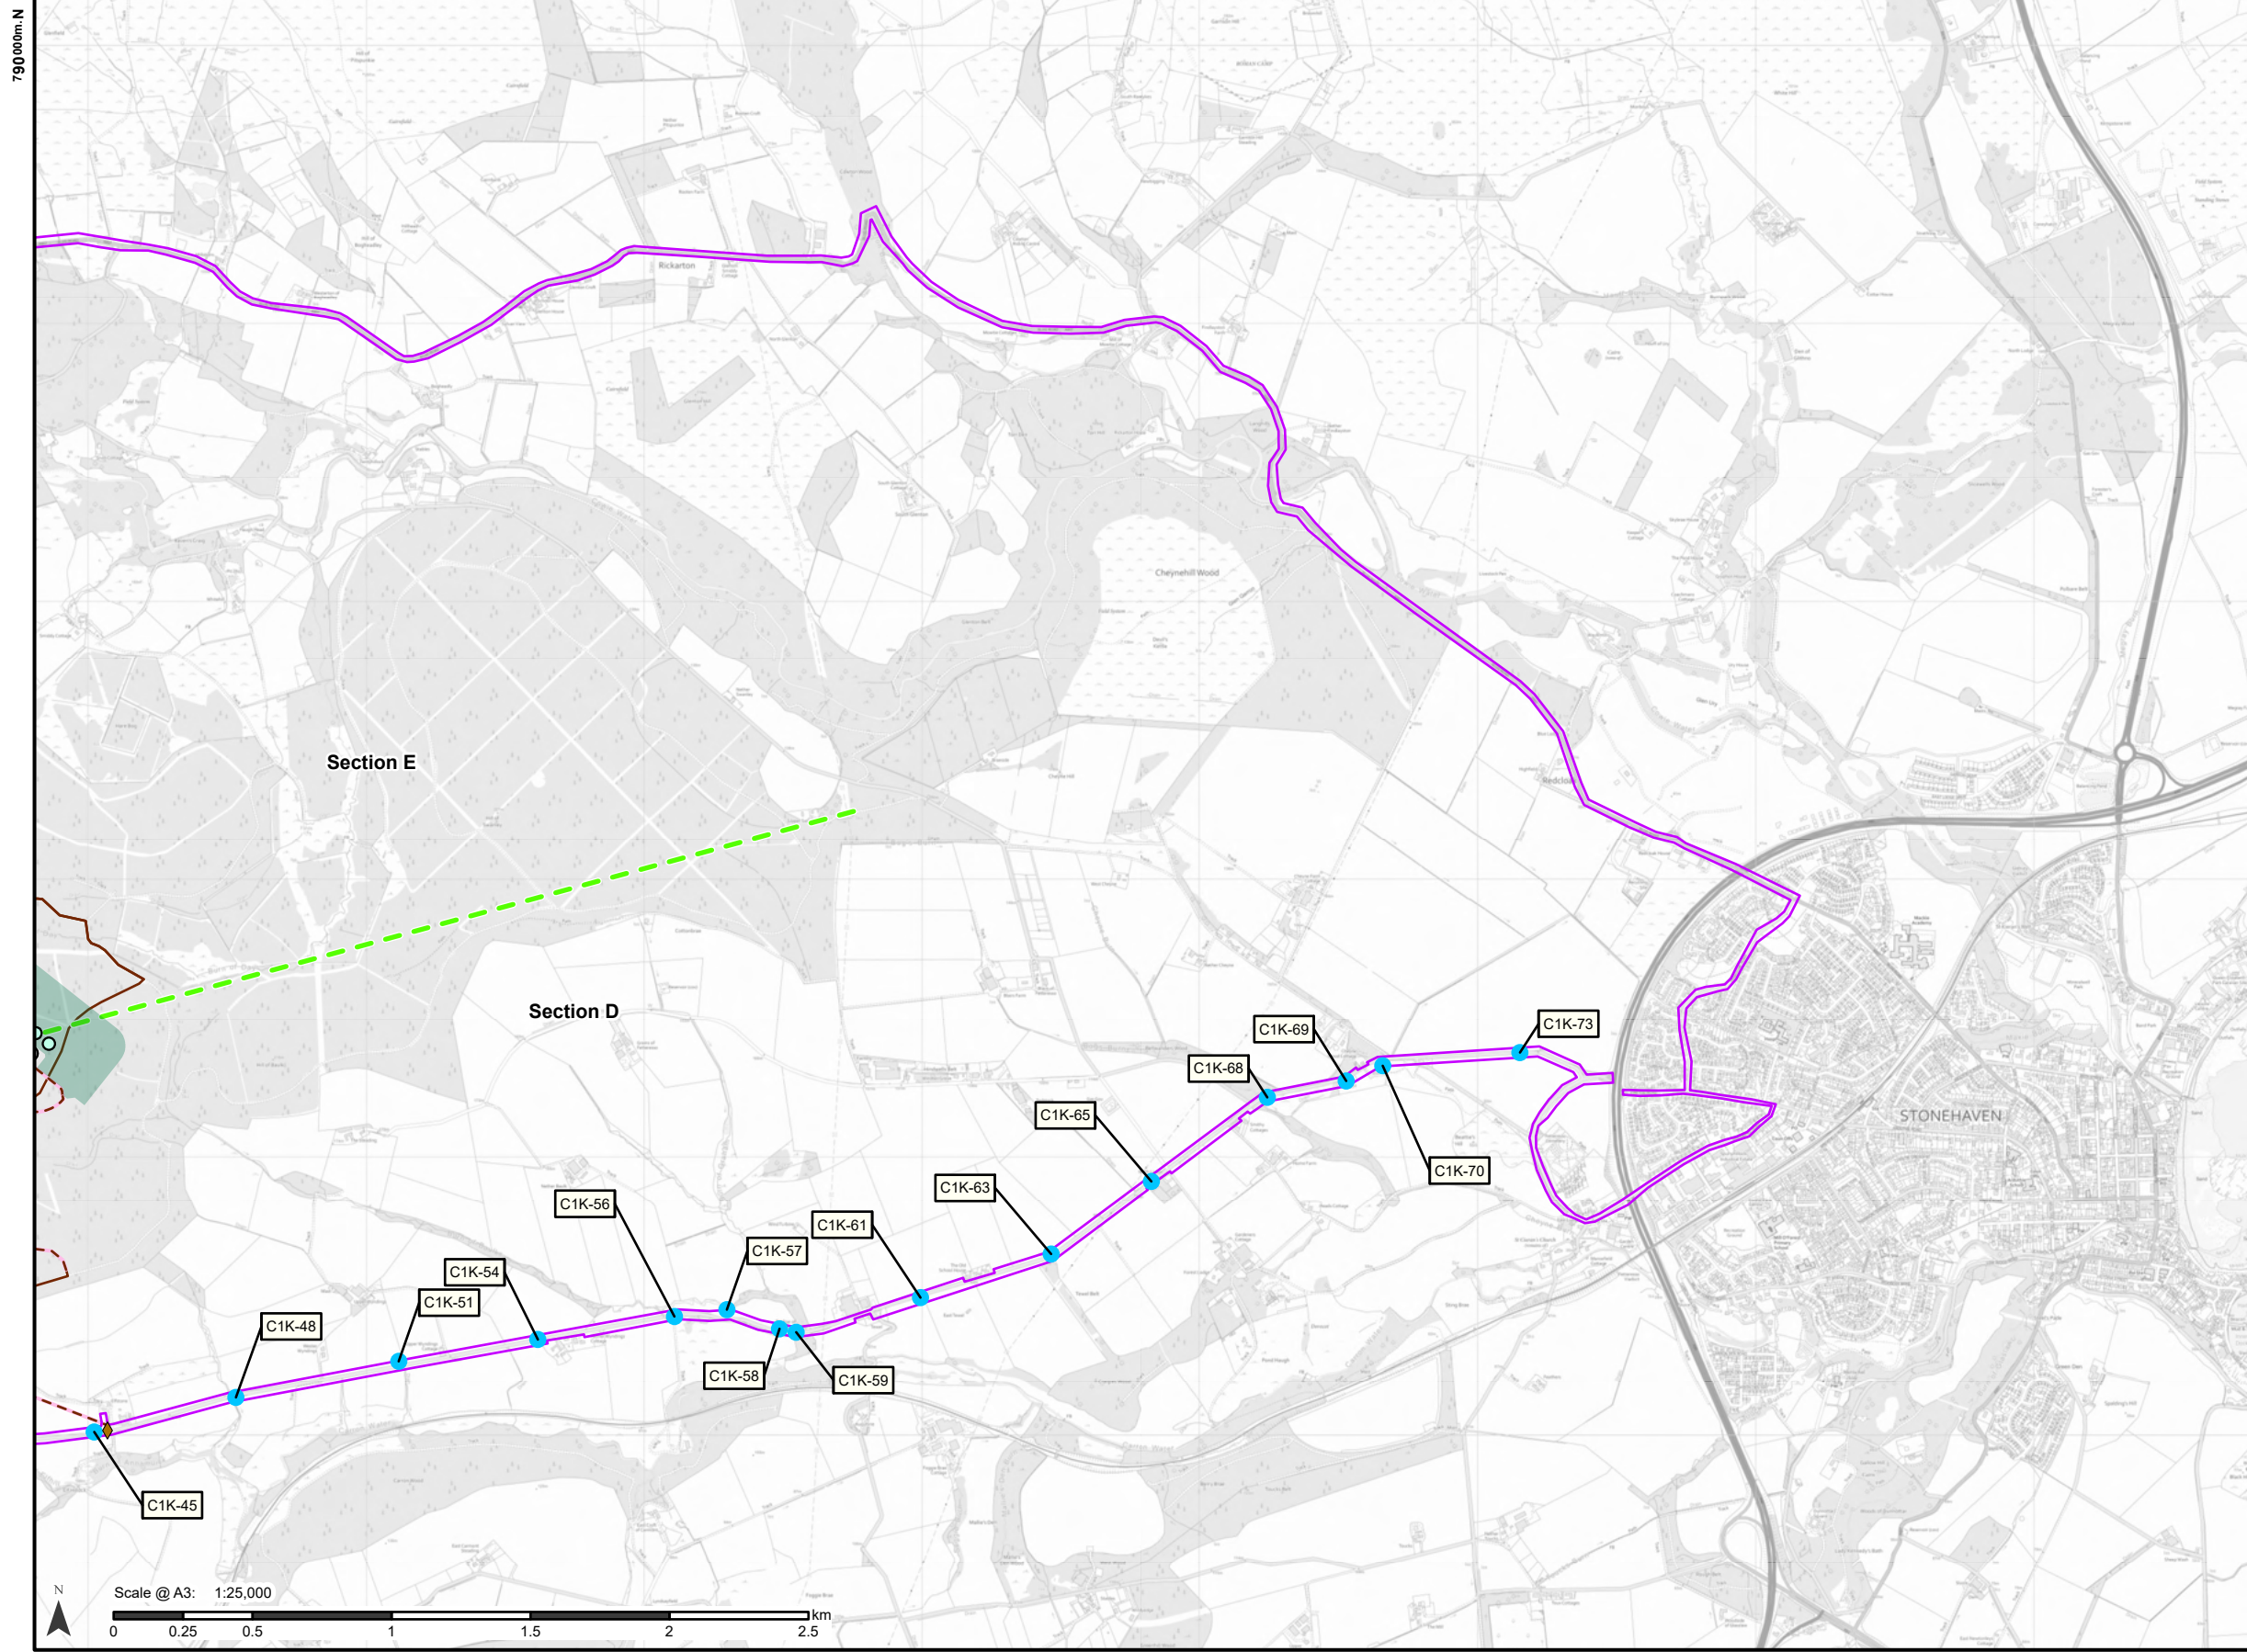


- Proposed Development**
 - Tower Location
 - Section boundary
- Public Road Improvements (PRI)**
 - Indicative passing place
 - Indicative PRI works area
- Access**
 - Existing to be upgraded
 - - - Proposed new stone permanent Bellmouth type
 - ◆ Proposed new
- Intra (Associated) Developments**
 - Gantry location
 - Proposed Hurlie 400 kV substation (Aberdeenshire Council Reference APP/ 2024/1951)

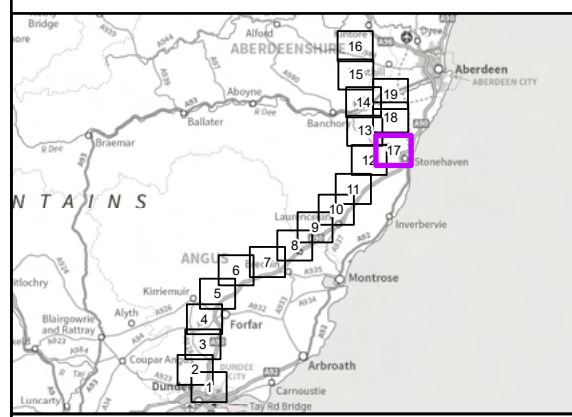

Reproduced by permission of Ordnance Survey on behalf of HMSO.
Crown copyright and database right 2025 all rights reserved.
Ordnance Survey Licence number 0100022432.
SSEN Transmission take no responsibility for the release or accuracy of latest version Basemaps from Ordnance Survey

Project No: LT455
Project: Kintore to Tealing 400 kV Overhead Line
Title: Indicative Public Road Improvement Works

Drawn by: MS Date: 14/08/2025
Drawing: 3.8.17

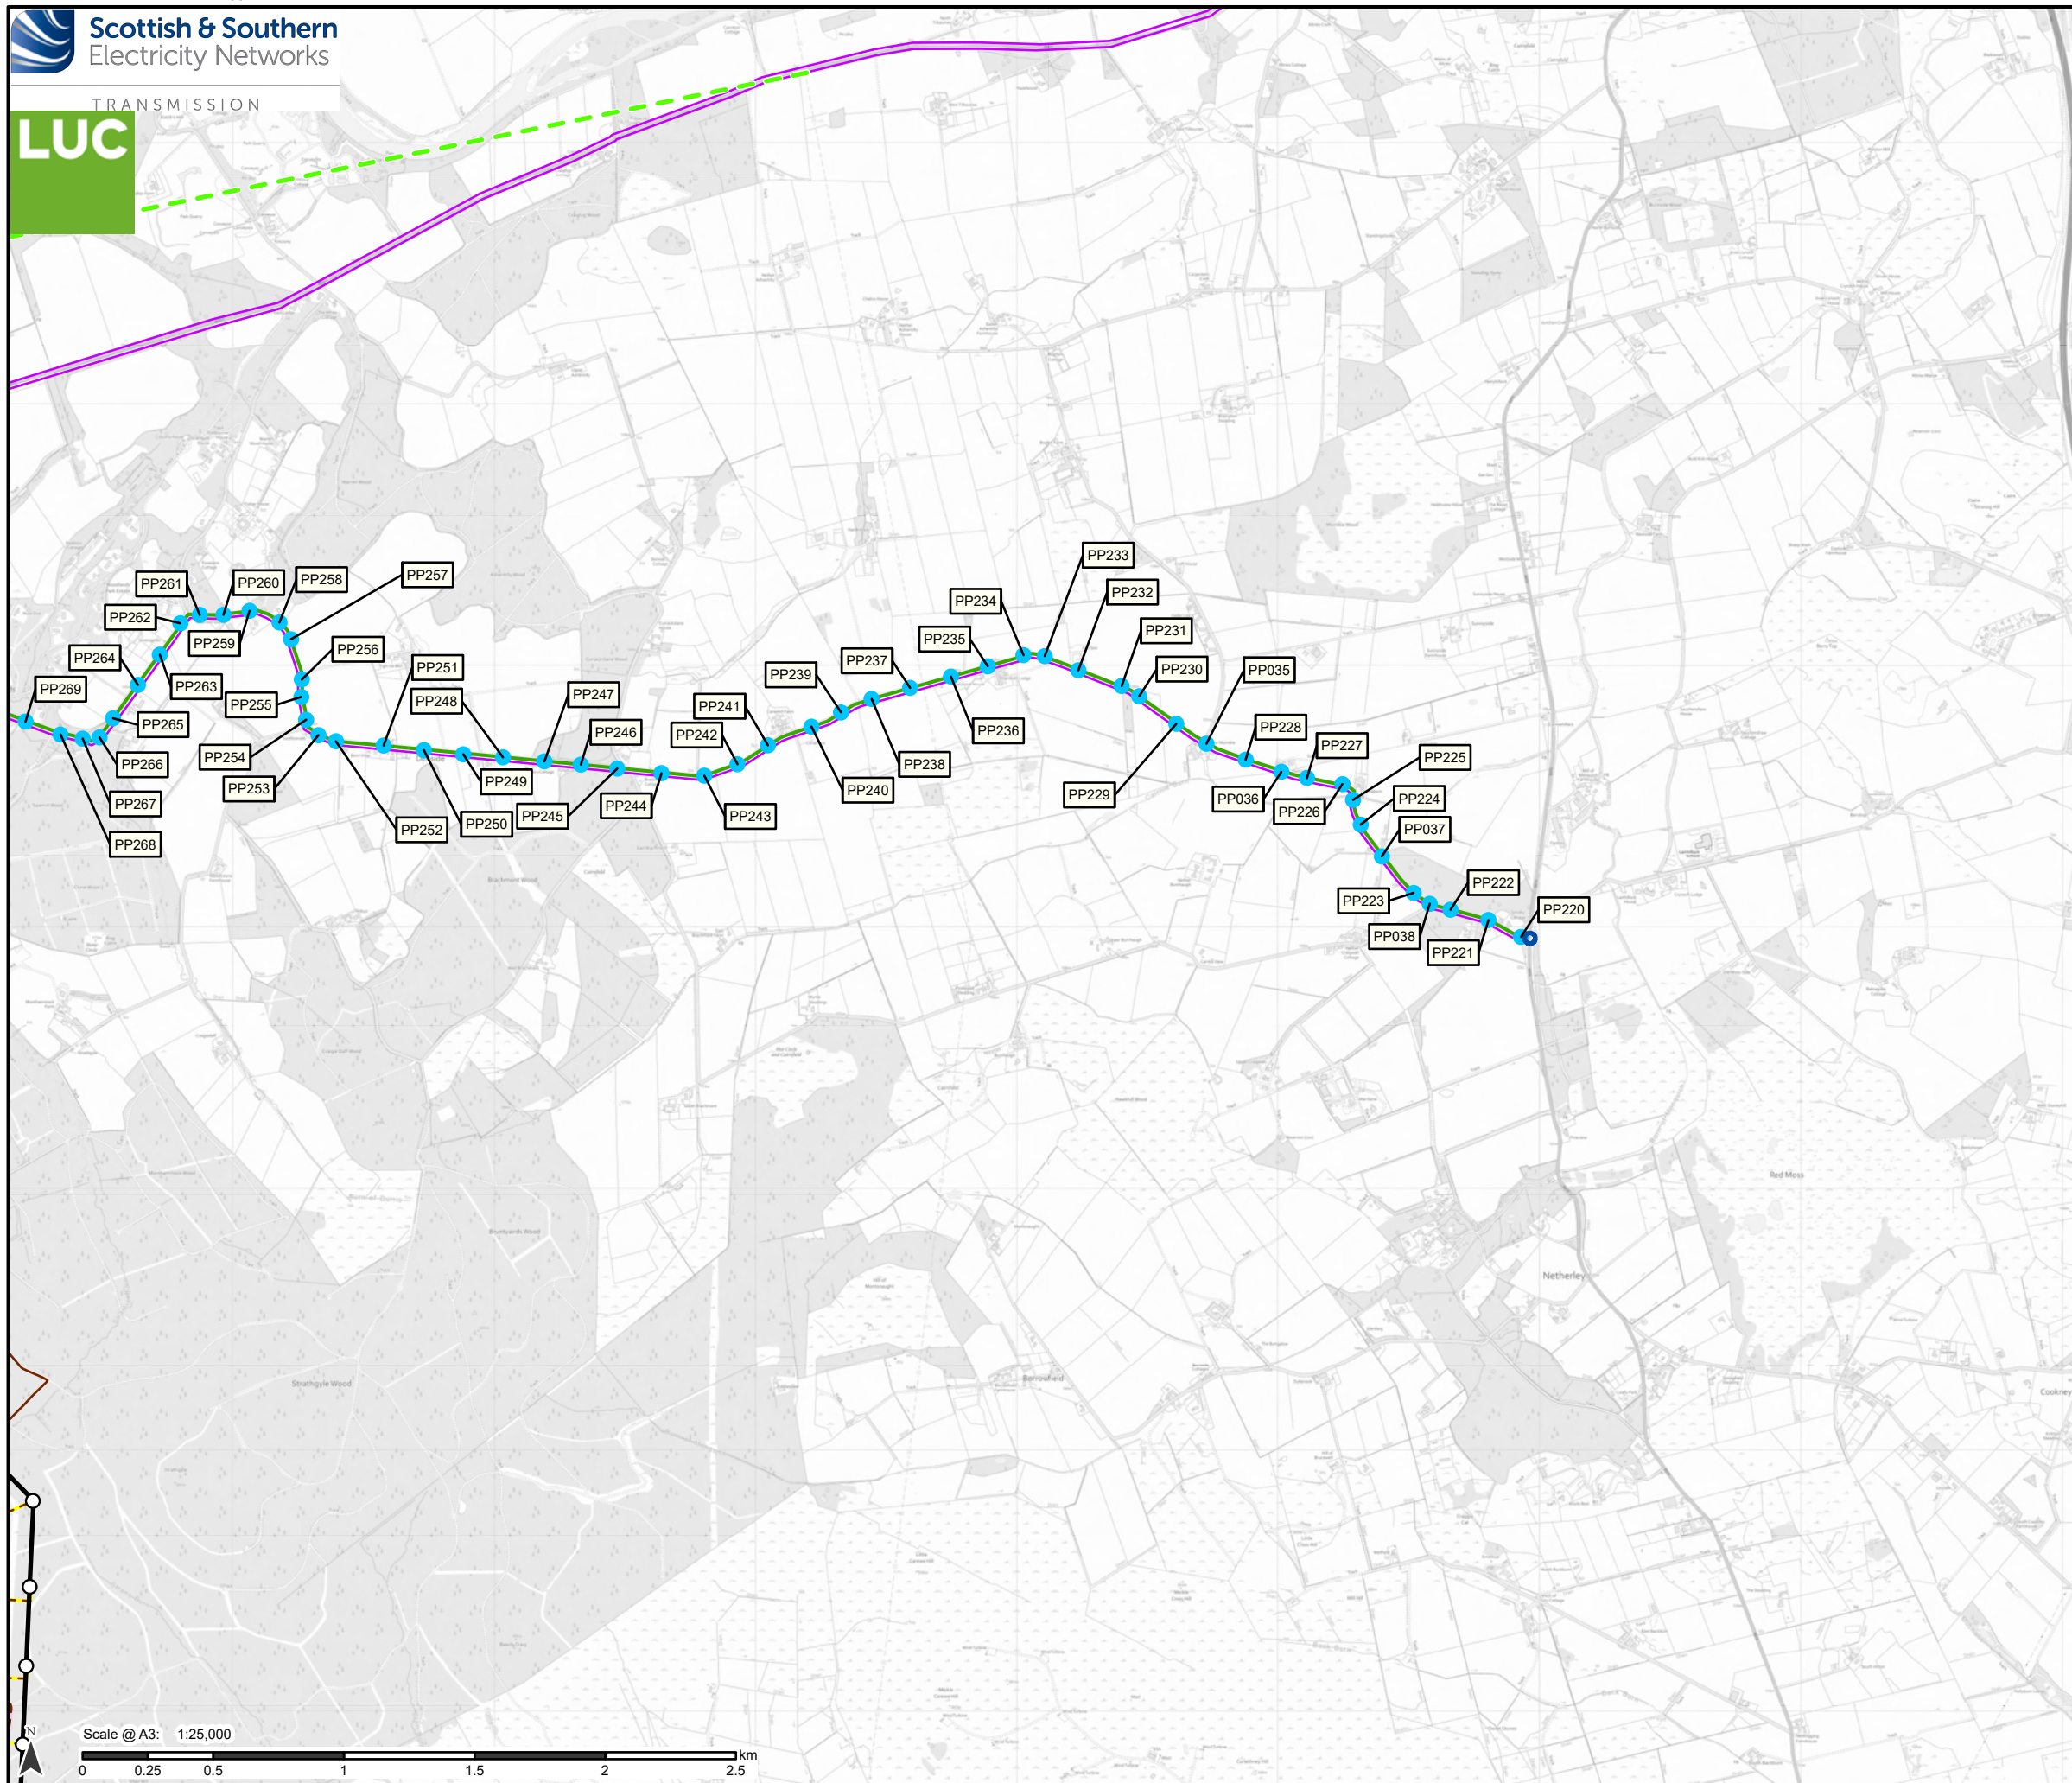**Proposed Development**


- Tower Location
- Proposed Alignment
- - - Section boundary

Public Road Improvements (PRI)

- Indicative passing place
- Indicative junction improvement
- Indicative PRI works area
- Road improvement

Access

- Existing to be upgraded
- - - Proposed new stone permanent
- - - Proposed new stone temporary

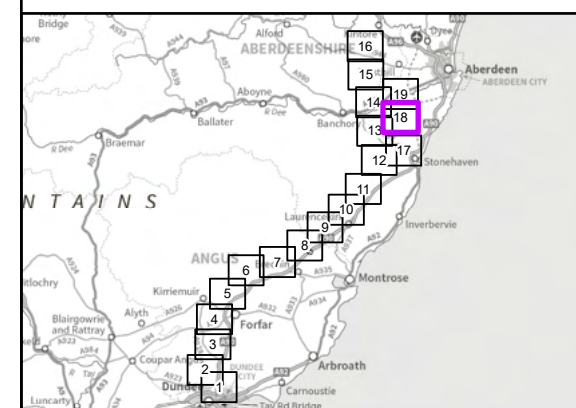

Reproduced by permission of Ordnance Survey on behalf of HMSO.
Crown copyright and database right 2025 all rights reserved.

Ordnance Survey Licence number 0100022432.
SSEN Transmission take no responsibility for the release or accuracy of latest version Basemaps from Ordnance Survey

Project No: LT455

Project: Kintore to Tealing 400 kV Overhead Line

Title:

Indicative Public Road Improvement Works

Drawn by: MS


Date: 14/08/2025

Drawing: 3.8.18

Scale @ A3: 1:25,000

0 0.25 0.5 1 1.5 2 2.5 km

380000m.E

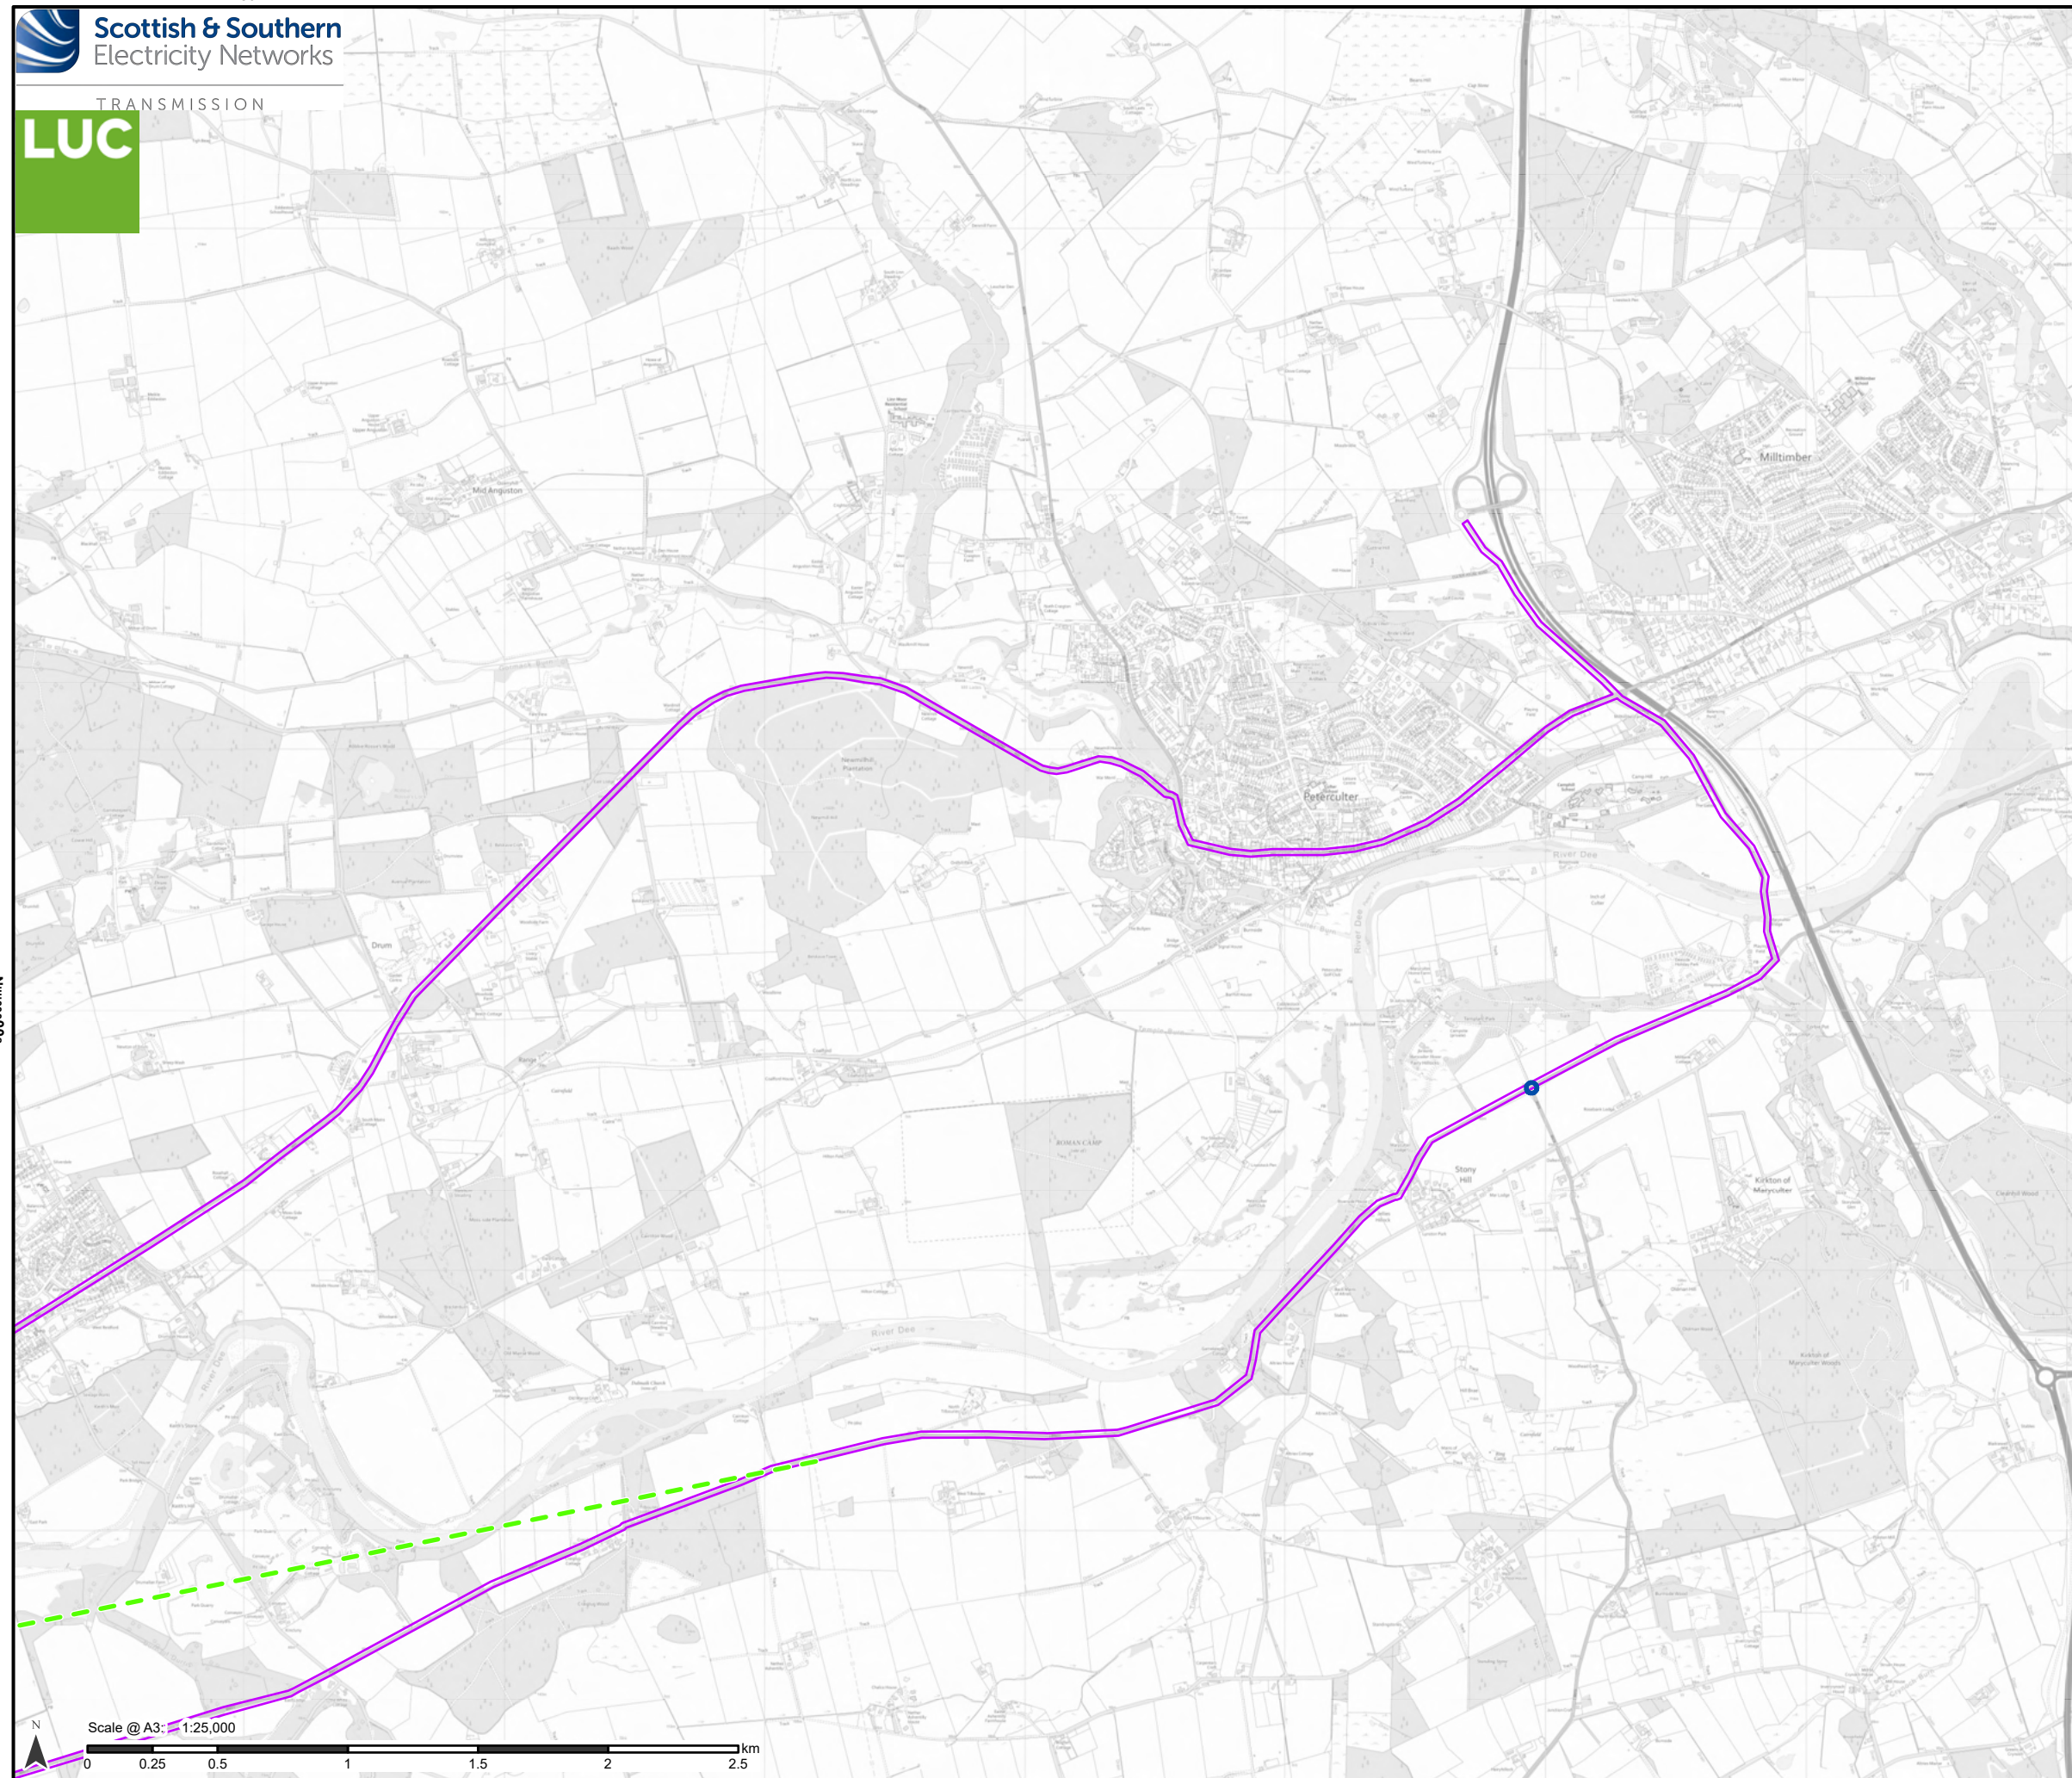
**Proposed Development**

--- Section boundary

Public Road Improvements (PRI)

□ Indicative junction improvement

— Indicative PRI works area

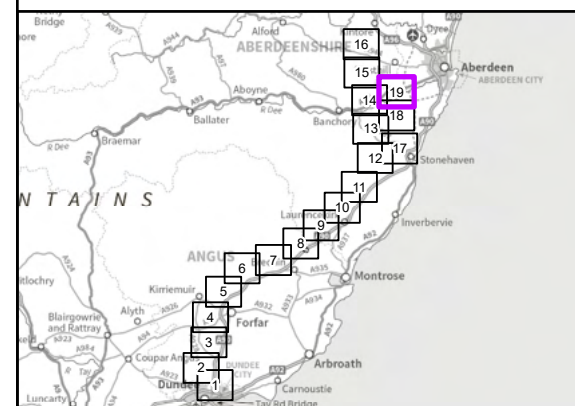

Reproduced by permission of Ordnance Survey on behalf of HMSO.
Crown copyright and database right 2025 all rights reserved.
Ordnance Survey Licence number 0100022432.
SSEN Transmission take no responsibility for the release or accuracy of latest version Basemaps from Ordnance Survey

Project No: LT455

Project: Kintore to Tealing 400 kV Overhead Line

Title:

Indicative Public Road Improvement Works

Drawn by: MS

Date: 14/08/2025

Drawing: 3.8.19