


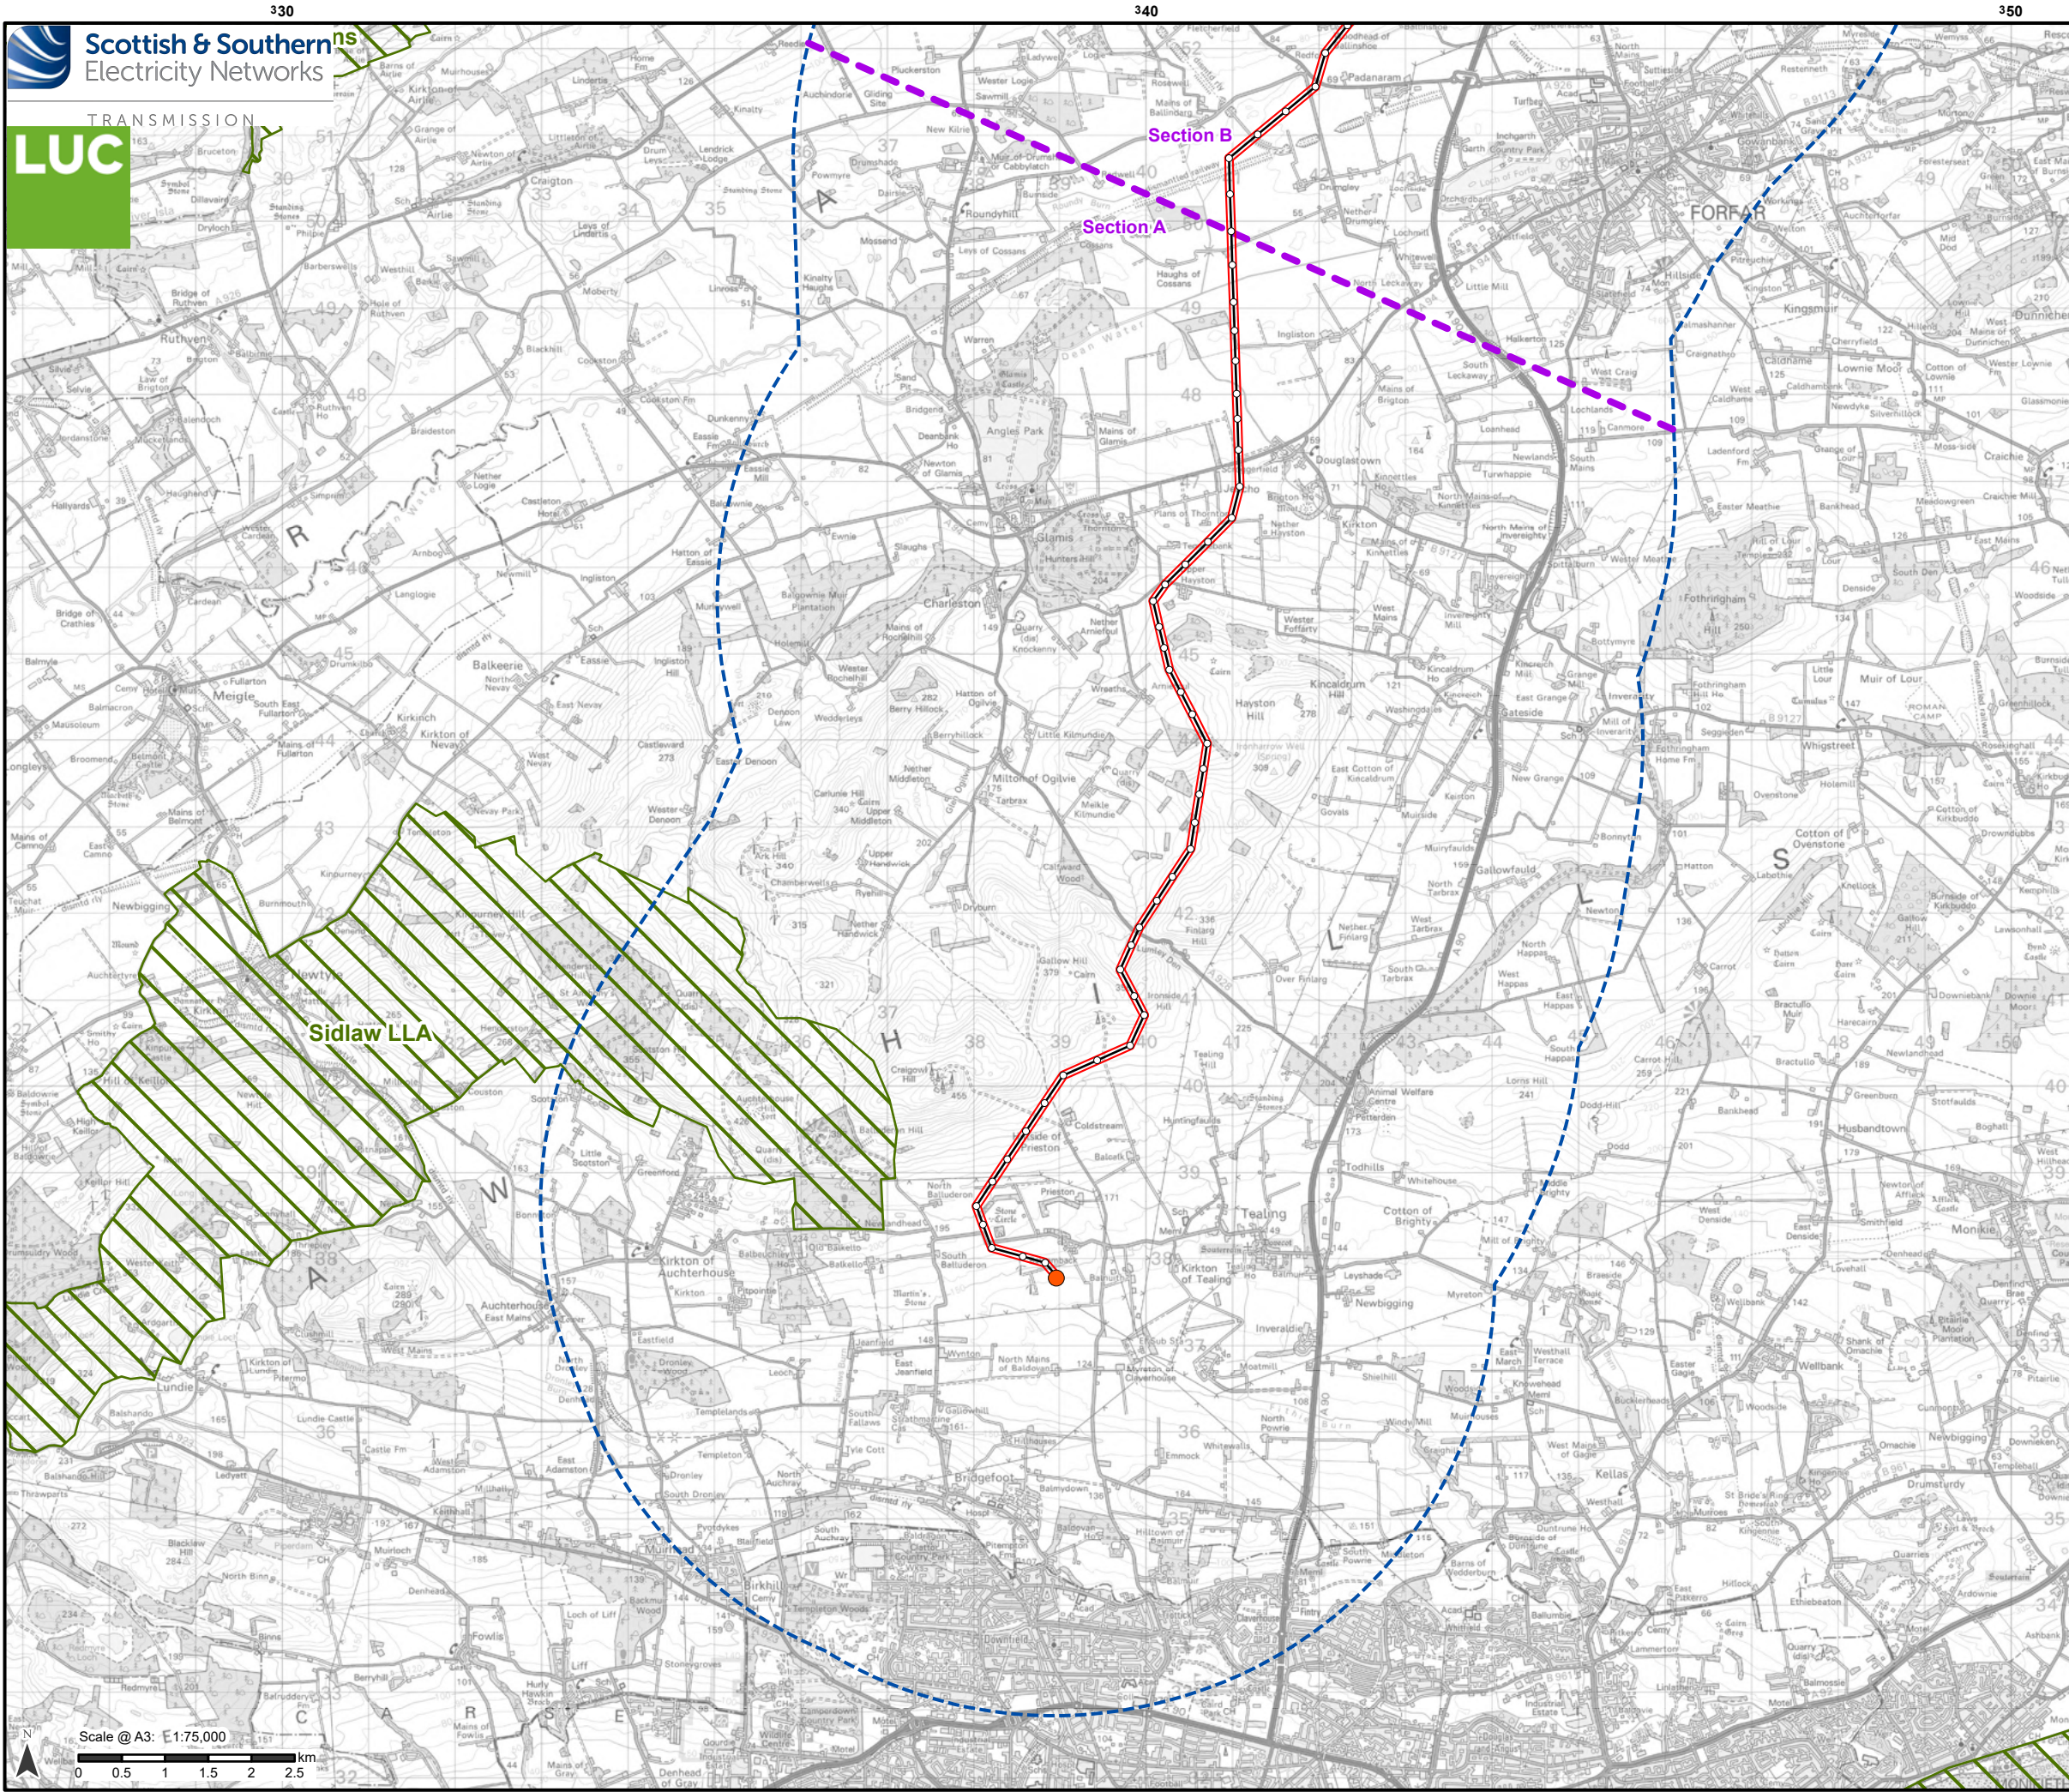

Proposed Development

- Tower Location
- Proposed Alignment
- ▭ Operational Corridor
- - - Section boundary

Landscape and Visual Impact Assessment (LVIA) Study Area

- ▭ LVIA study area (5 km buffer from Proposed Alignment)

Intra (Associated) Developments

- Proposed Emmock substation

Designation

- ▨ Local Landscape Area (LLA)

Notes:

For a comprehensive view of the Proposed Development, please refer to Figure 3.1.

© NatureScot 2025.

Reproduced by permission of Ordnance Survey on behalf of HMSO.
Crown copyright and database right 2025 all rights reserved.
Ordnance Survey Licence number 0100022432.

SSEN Transmission take no responsibility for the release or accuracy of latest version Basemaps from Ordnance Survey


Project No: LT455

Project: Kintore to Tealing 400 kV Overhead Line

Title: Designated Landscapes

Drawn by: MS Date: 13/08/2025

Drawing: 9.4a.1

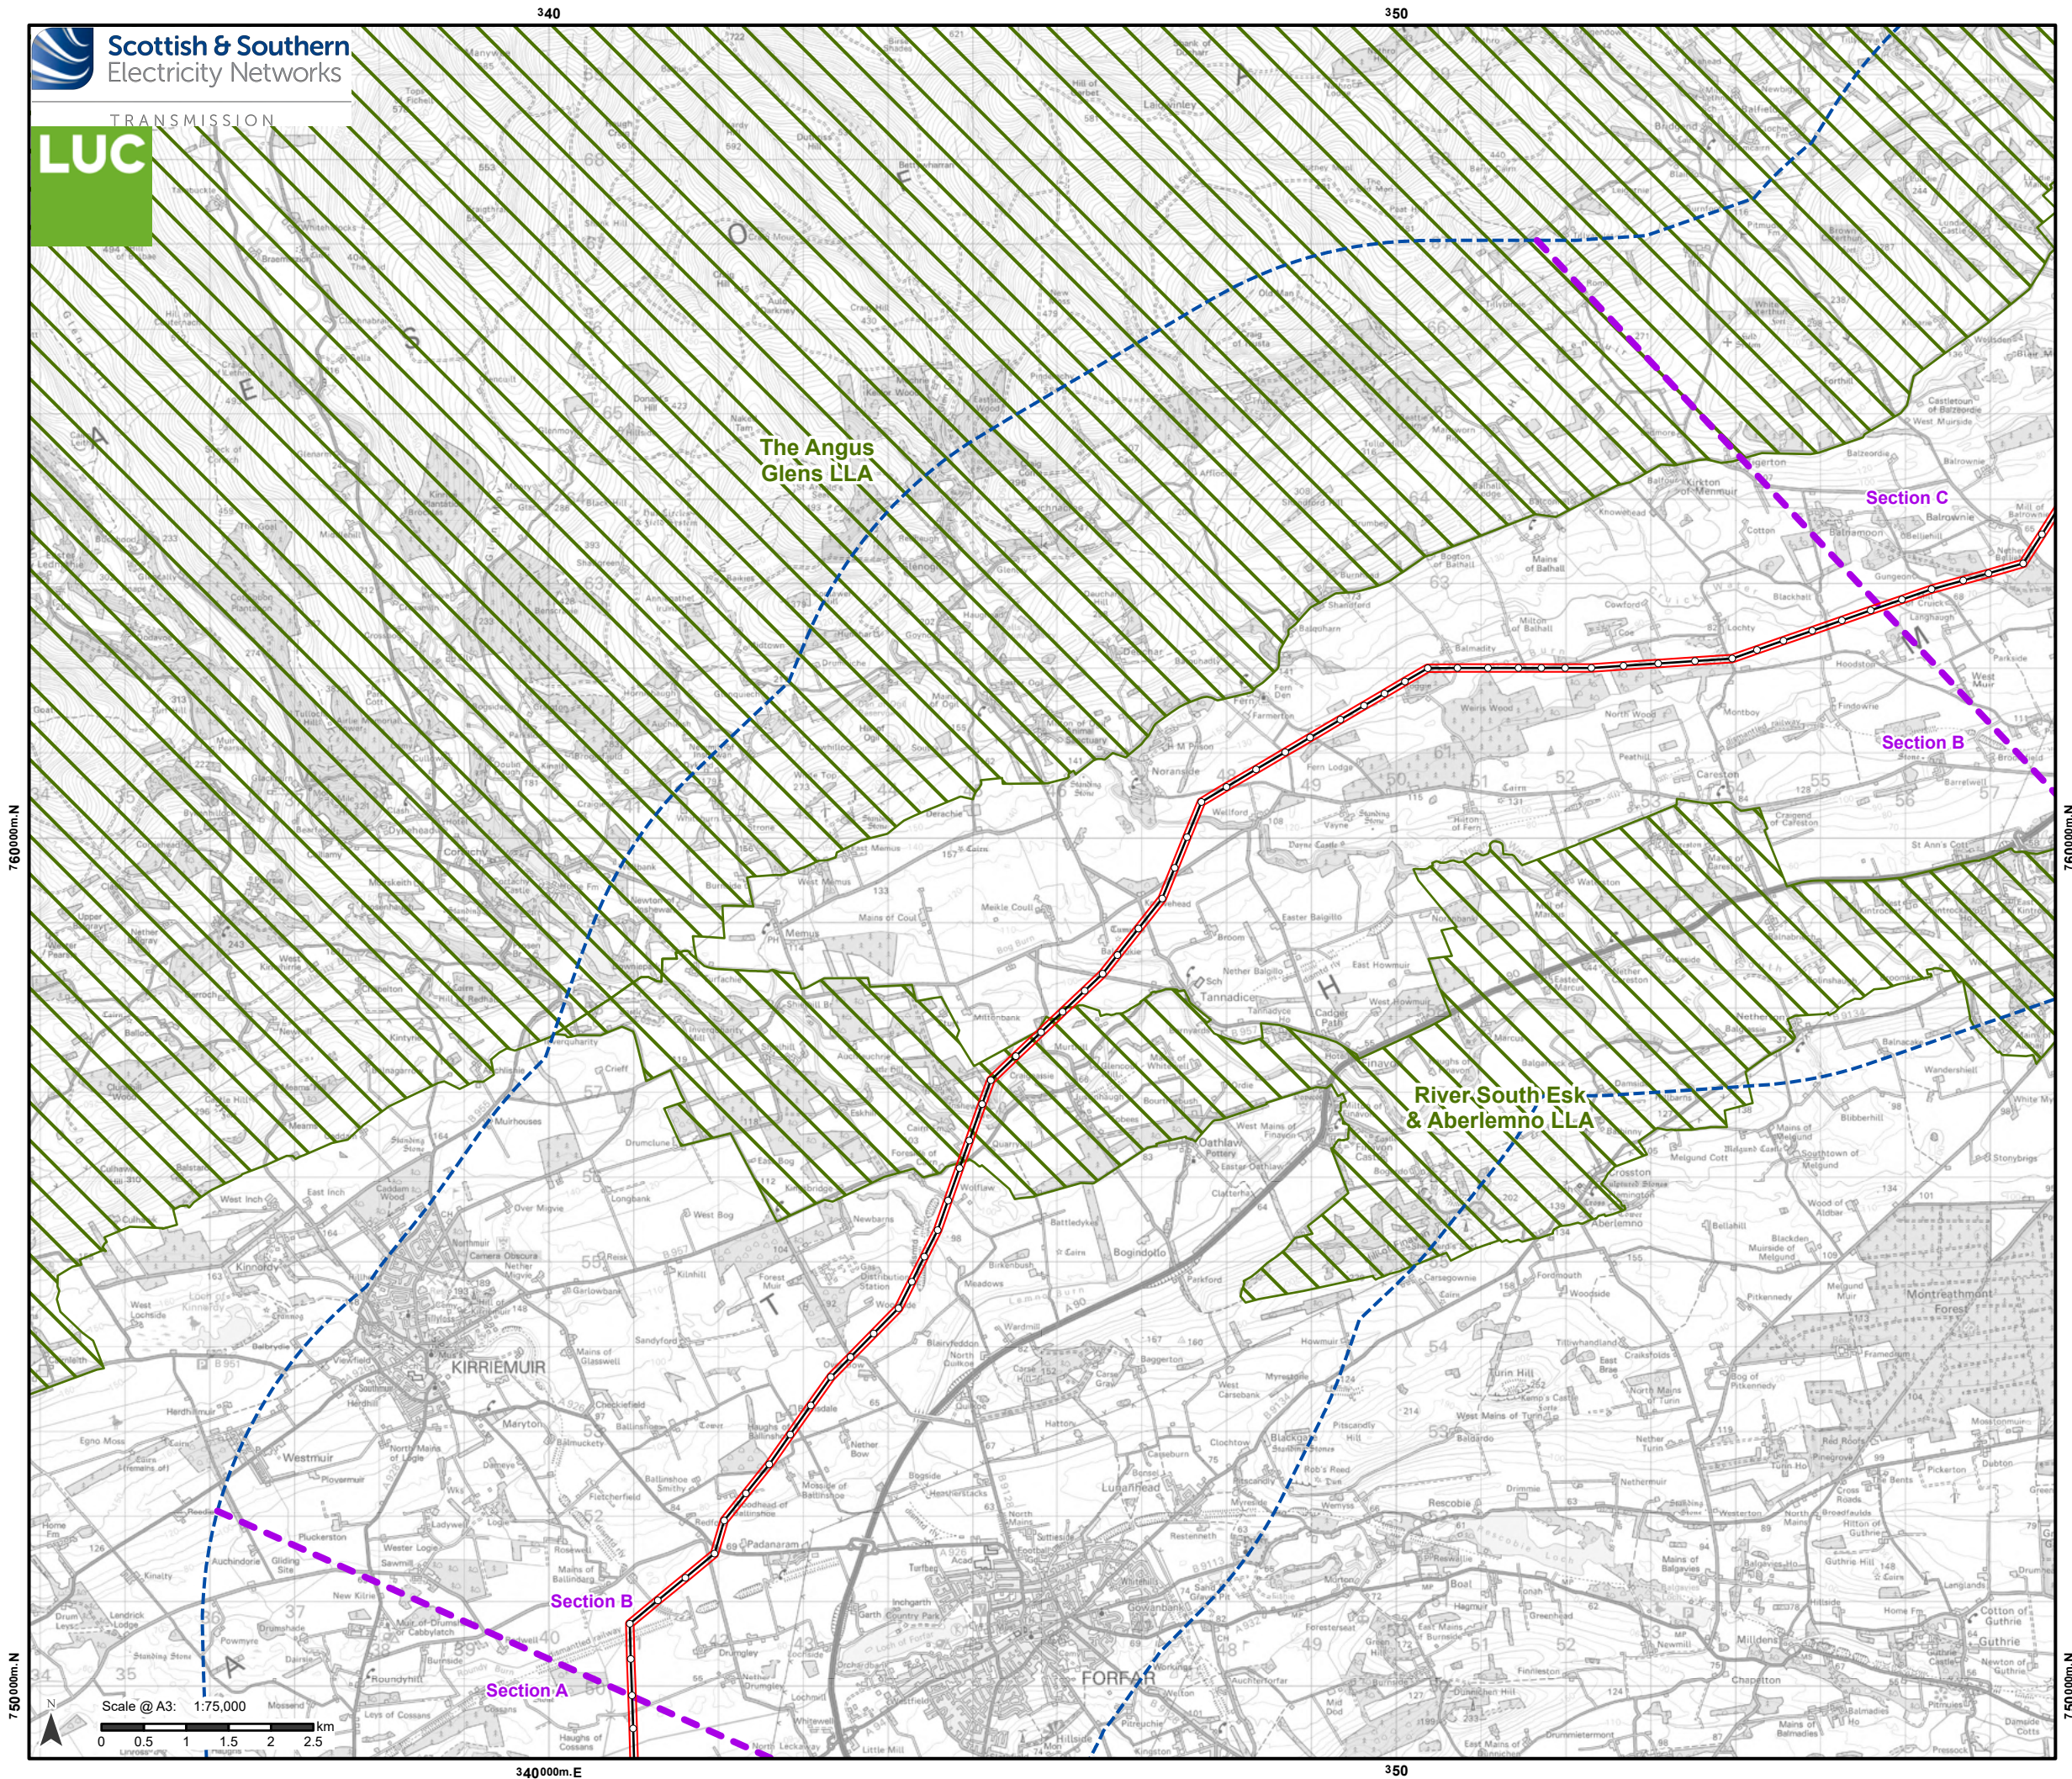

Proposed Development

- Tower Location
- Proposed Alignment
- Operational Corridor
- Section boundary


Landscape and Visual Impact
Assessment (LVIA) Study Area

- LVIA study area (5 km buffer from Proposed Alignment)

Notes:

For a comprehensive view of the Proposed Development, please refer to Figure 3.1.

© NatureScot 2025.

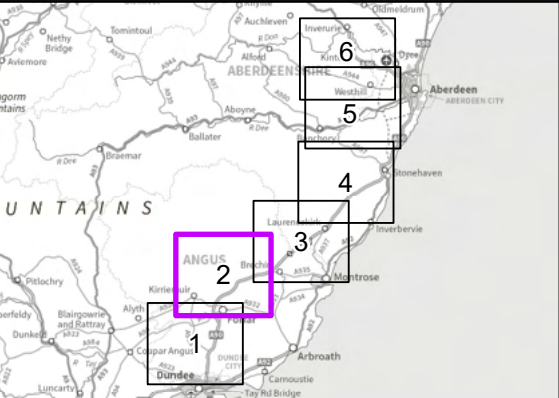

Reproduced by permission of Ordnance Survey on behalf of HMSO.
Crown copyright and database right 2025 all rights reserved.

Ordnance Survey Licence number 0100022432.

SSEN Transmission take no responsibility for the release or accuracy of latest version Basemaps from Ordnance Survey

Project No: LT455

Project: Kintore to Tealing 400 kV Overhead Line


Title:

Designated Landscapes

Drawn by: MS

Date: 13/08/2025

Drawing: 9.4a.2

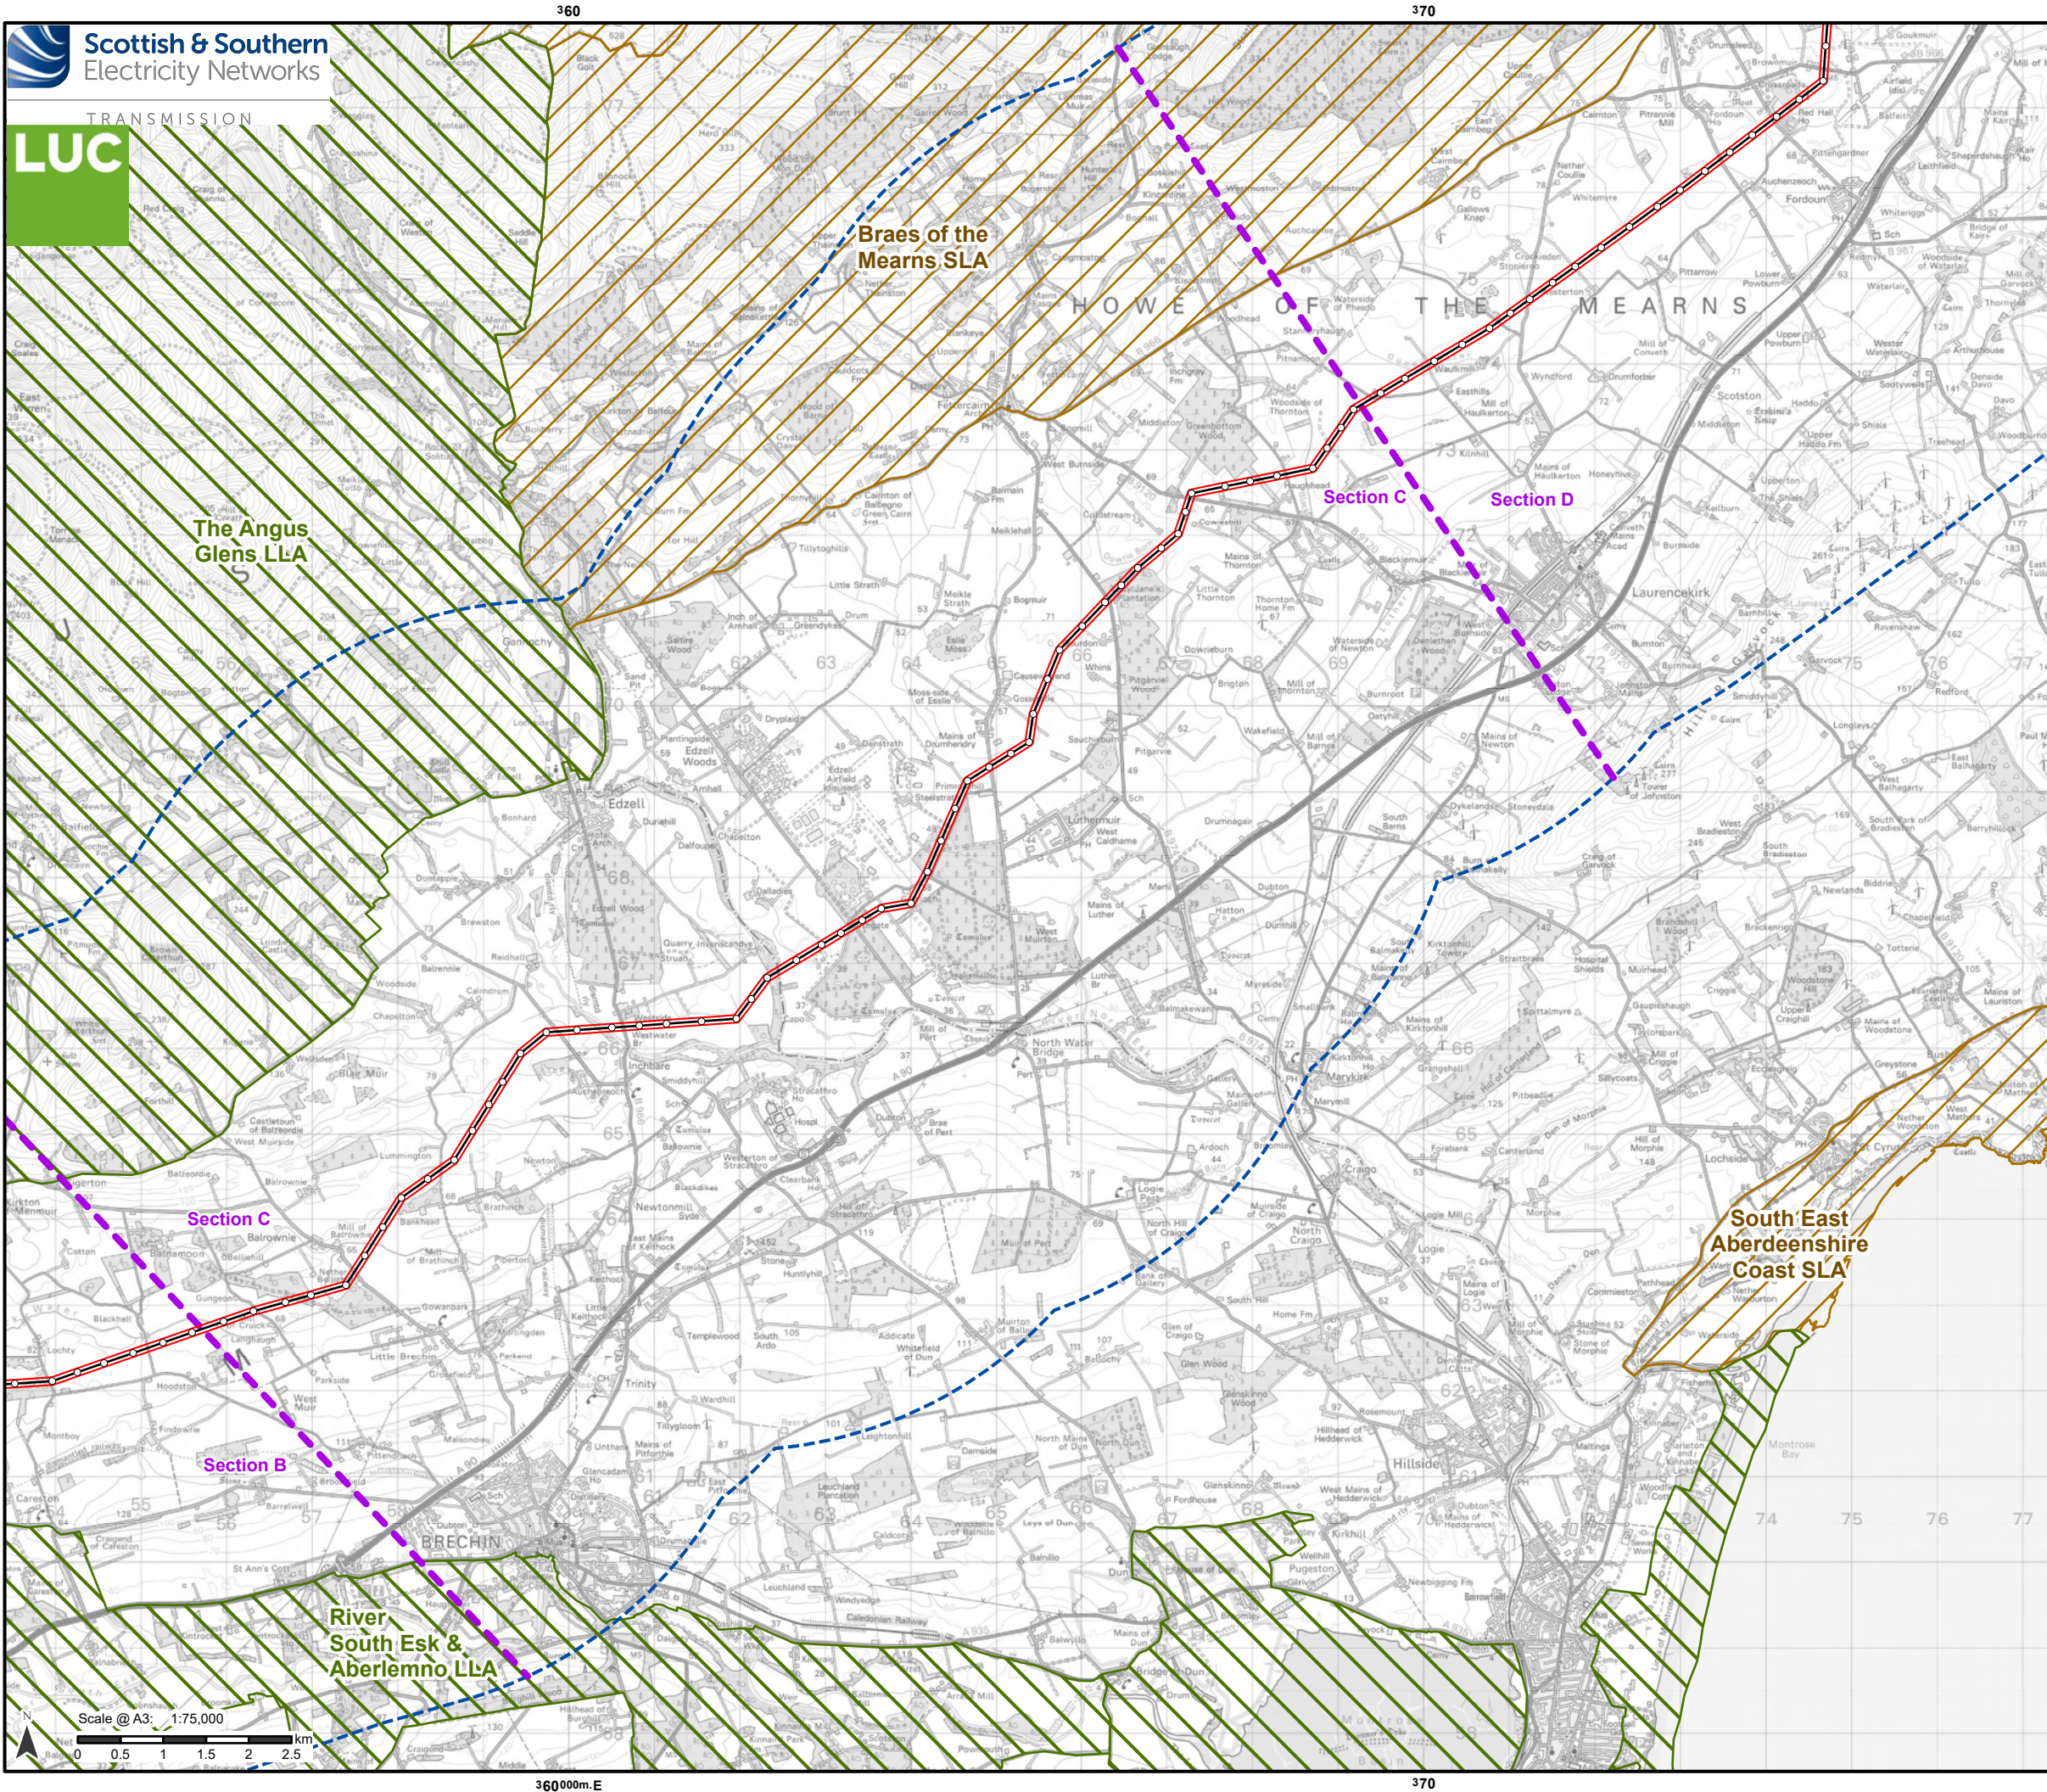

Proposed Development

- Tower Location
- Proposed Alignment
- ▭ Operational Corridor
- - - Section boundary

Landscape and Visual Impact Assessment (LVIA) Study Area

- ▭ LVIA study area (5 km buffer from Proposed Alignment)

Designation

- ▨ Local Landscape Area (LLA)
- ▨ Special Landscape Area (SLA)

Notes:

For a comprehensive view of the Proposed Development, please refer to Figure 3.1.

© NatureScot 2025.

Reproduced by permission of Ordnance Survey on behalf of HMSO.
Crown copyright and database right 2025 all rights reserved.
Ordnance Survey Licence number 0100022432.

SSEN Transmission take no responsibility for the release or accuracy of latest version Basemaps from Ordnance Survey

Project No: LT455


Project: Kintore to Tealing 400 kV Overhead Line

Title: Designated Landscapes

Drawn by: MS

Date: 13/08/2025

Drawing: 9.4a.3

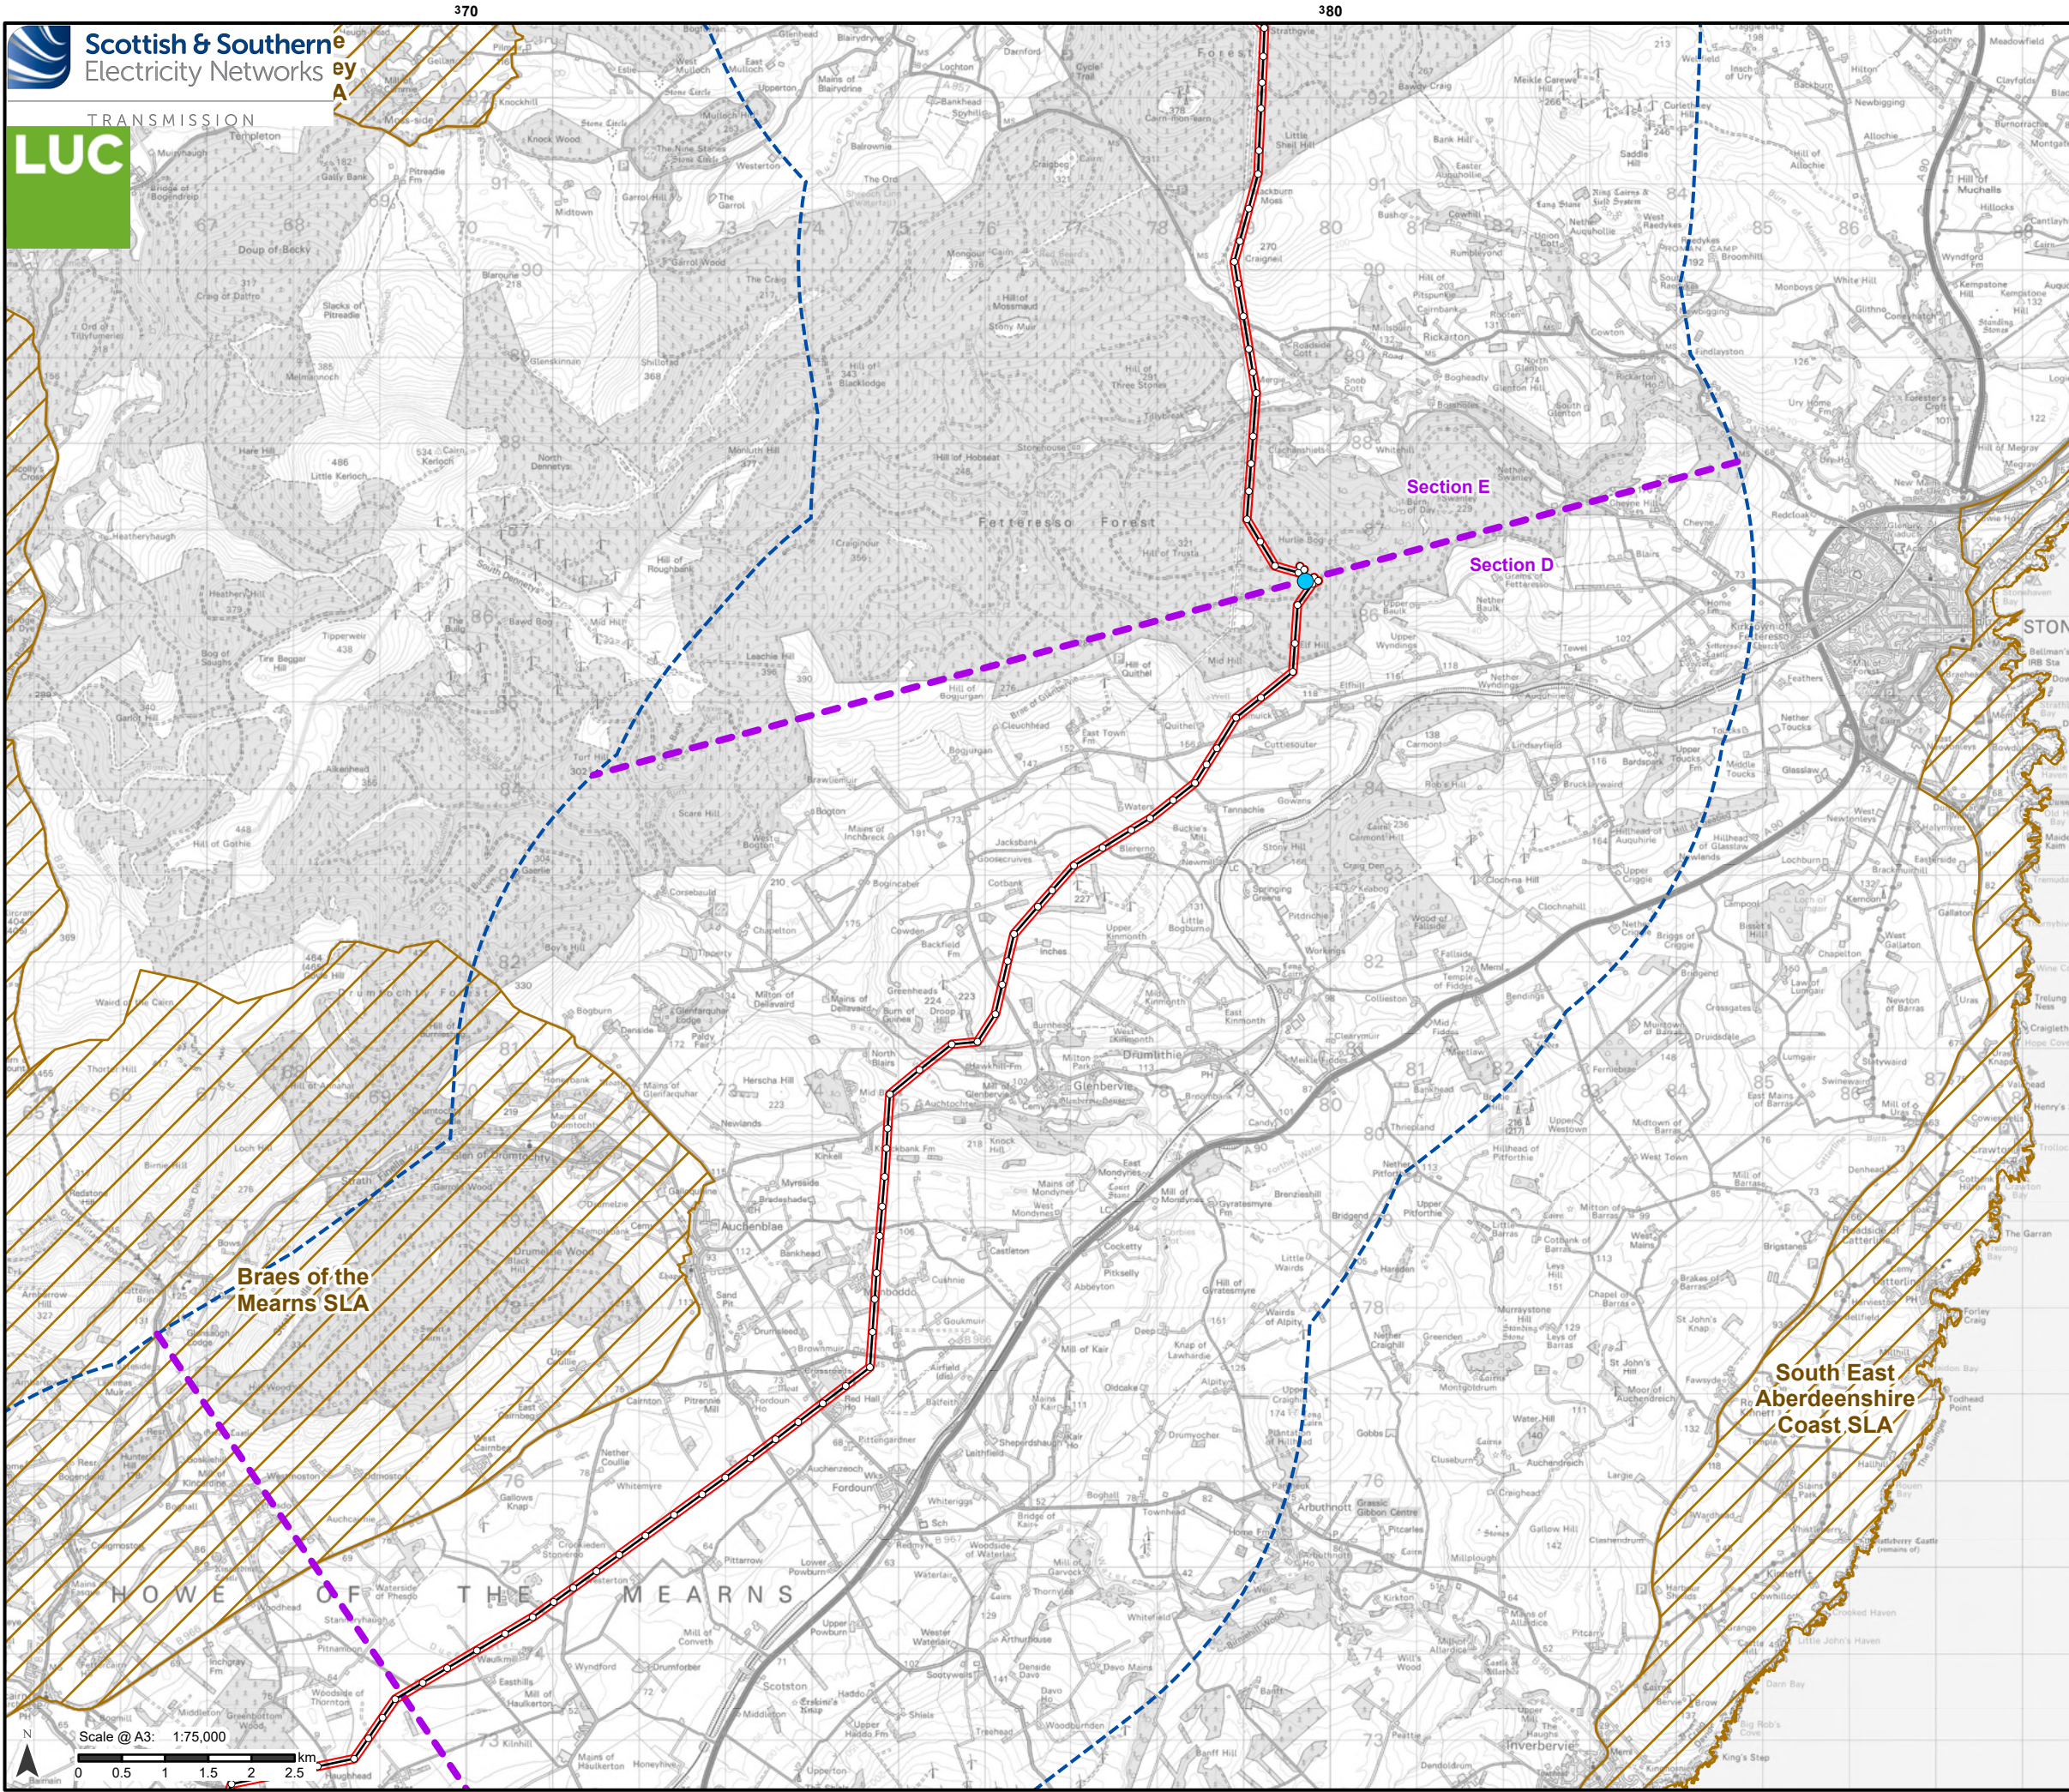

Proposed Development

- Tower Location
- Proposed Alignment
- Operational Corridor
- Section boundary

Landscape and Visual Impact Assessment (LVIA) Study Area

- LVIA study area (5 km buffer from Proposed Alignment)

Intra (Associated) Developments

- Proposed Hurlie substation

Designation

- Local Landscape Area (LLA)
- Special Landscape Area (SLA)

Notes:

For a comprehensive view of the Proposed Development, please refer to Figure 3.1.

© NatureScot 2025.

Reproduced by permission of Ordnance Survey on behalf of HMSO.
Crown copyright and database right 2025 all rights reserved.
Ordnance Survey Licence number 0100022432.
SSEN Transmission take no responsibility for the release or accuracy of latest version Basemaps from Ordnance Survey

Project No: LT455


Project: Kintore to Tealing 400 kV Overhead Line

Title: Designated Landscapes

Drawn by: MS

Date: 13/08/2025

Drawing: 9.4a.4

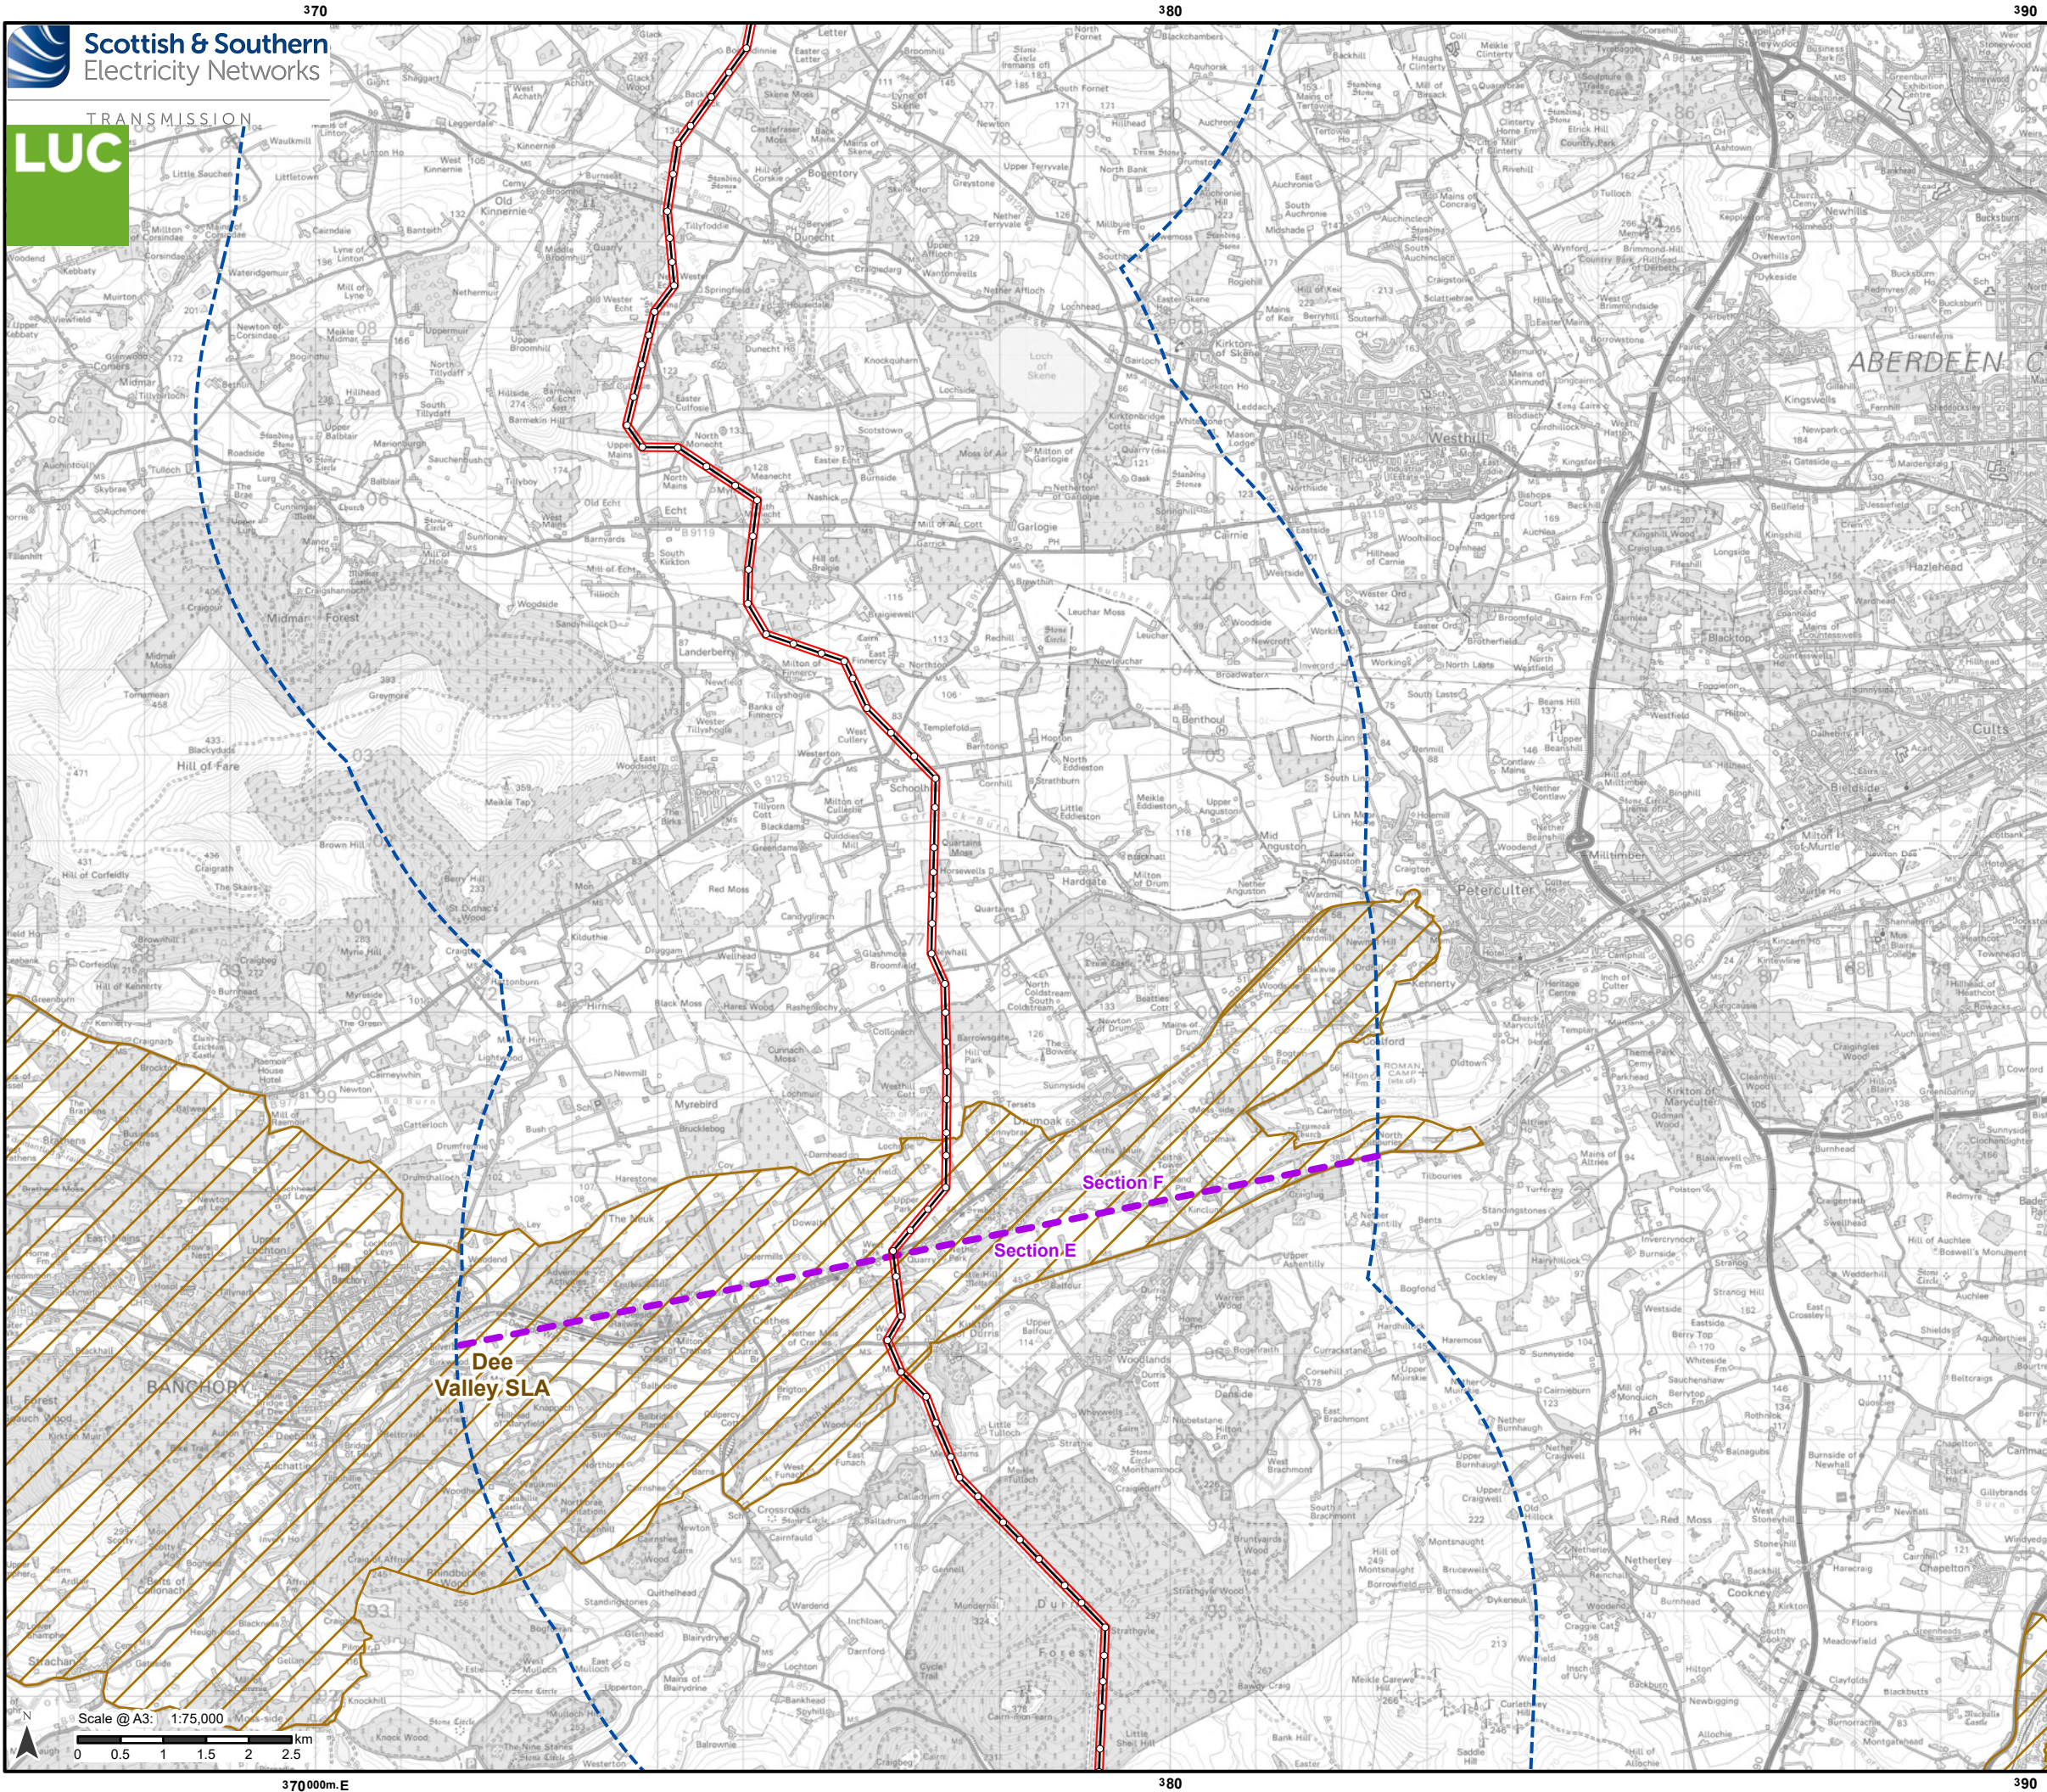

Proposed Development

- Tower Location
- Proposed Alignment
- ▭ Operational Corridor
- - - Section boundary

Landscape and Visual Impact Assessment (LVIA) Study Area

- ▭ LVIA study area (5 km buffer from Proposed Alignment)

Designation

- ▨ Local Landscape Area (LLA)
- ▨ Special Landscape Area (SLA)

Notes:

For a comprehensive view of the Proposed Development, please refer to Figure 3.1.

© NatureScot 2025.

Reproduced by permission of Ordnance Survey on behalf of HMSO.
Crown copyright and database right 2025 all rights reserved.
Ordnance Survey Licence number 0100022432.
SSEN Transmission take no responsibility for the release or accuracy of latest version Basemaps from Ordnance Survey

Project No: LT455


Project: Kintore to Tealing 400 kV Overhead Line

Title: Designated Landscapes

Drawn by: MS

Date: 13/08/2025

Drawing: 9.4a.5

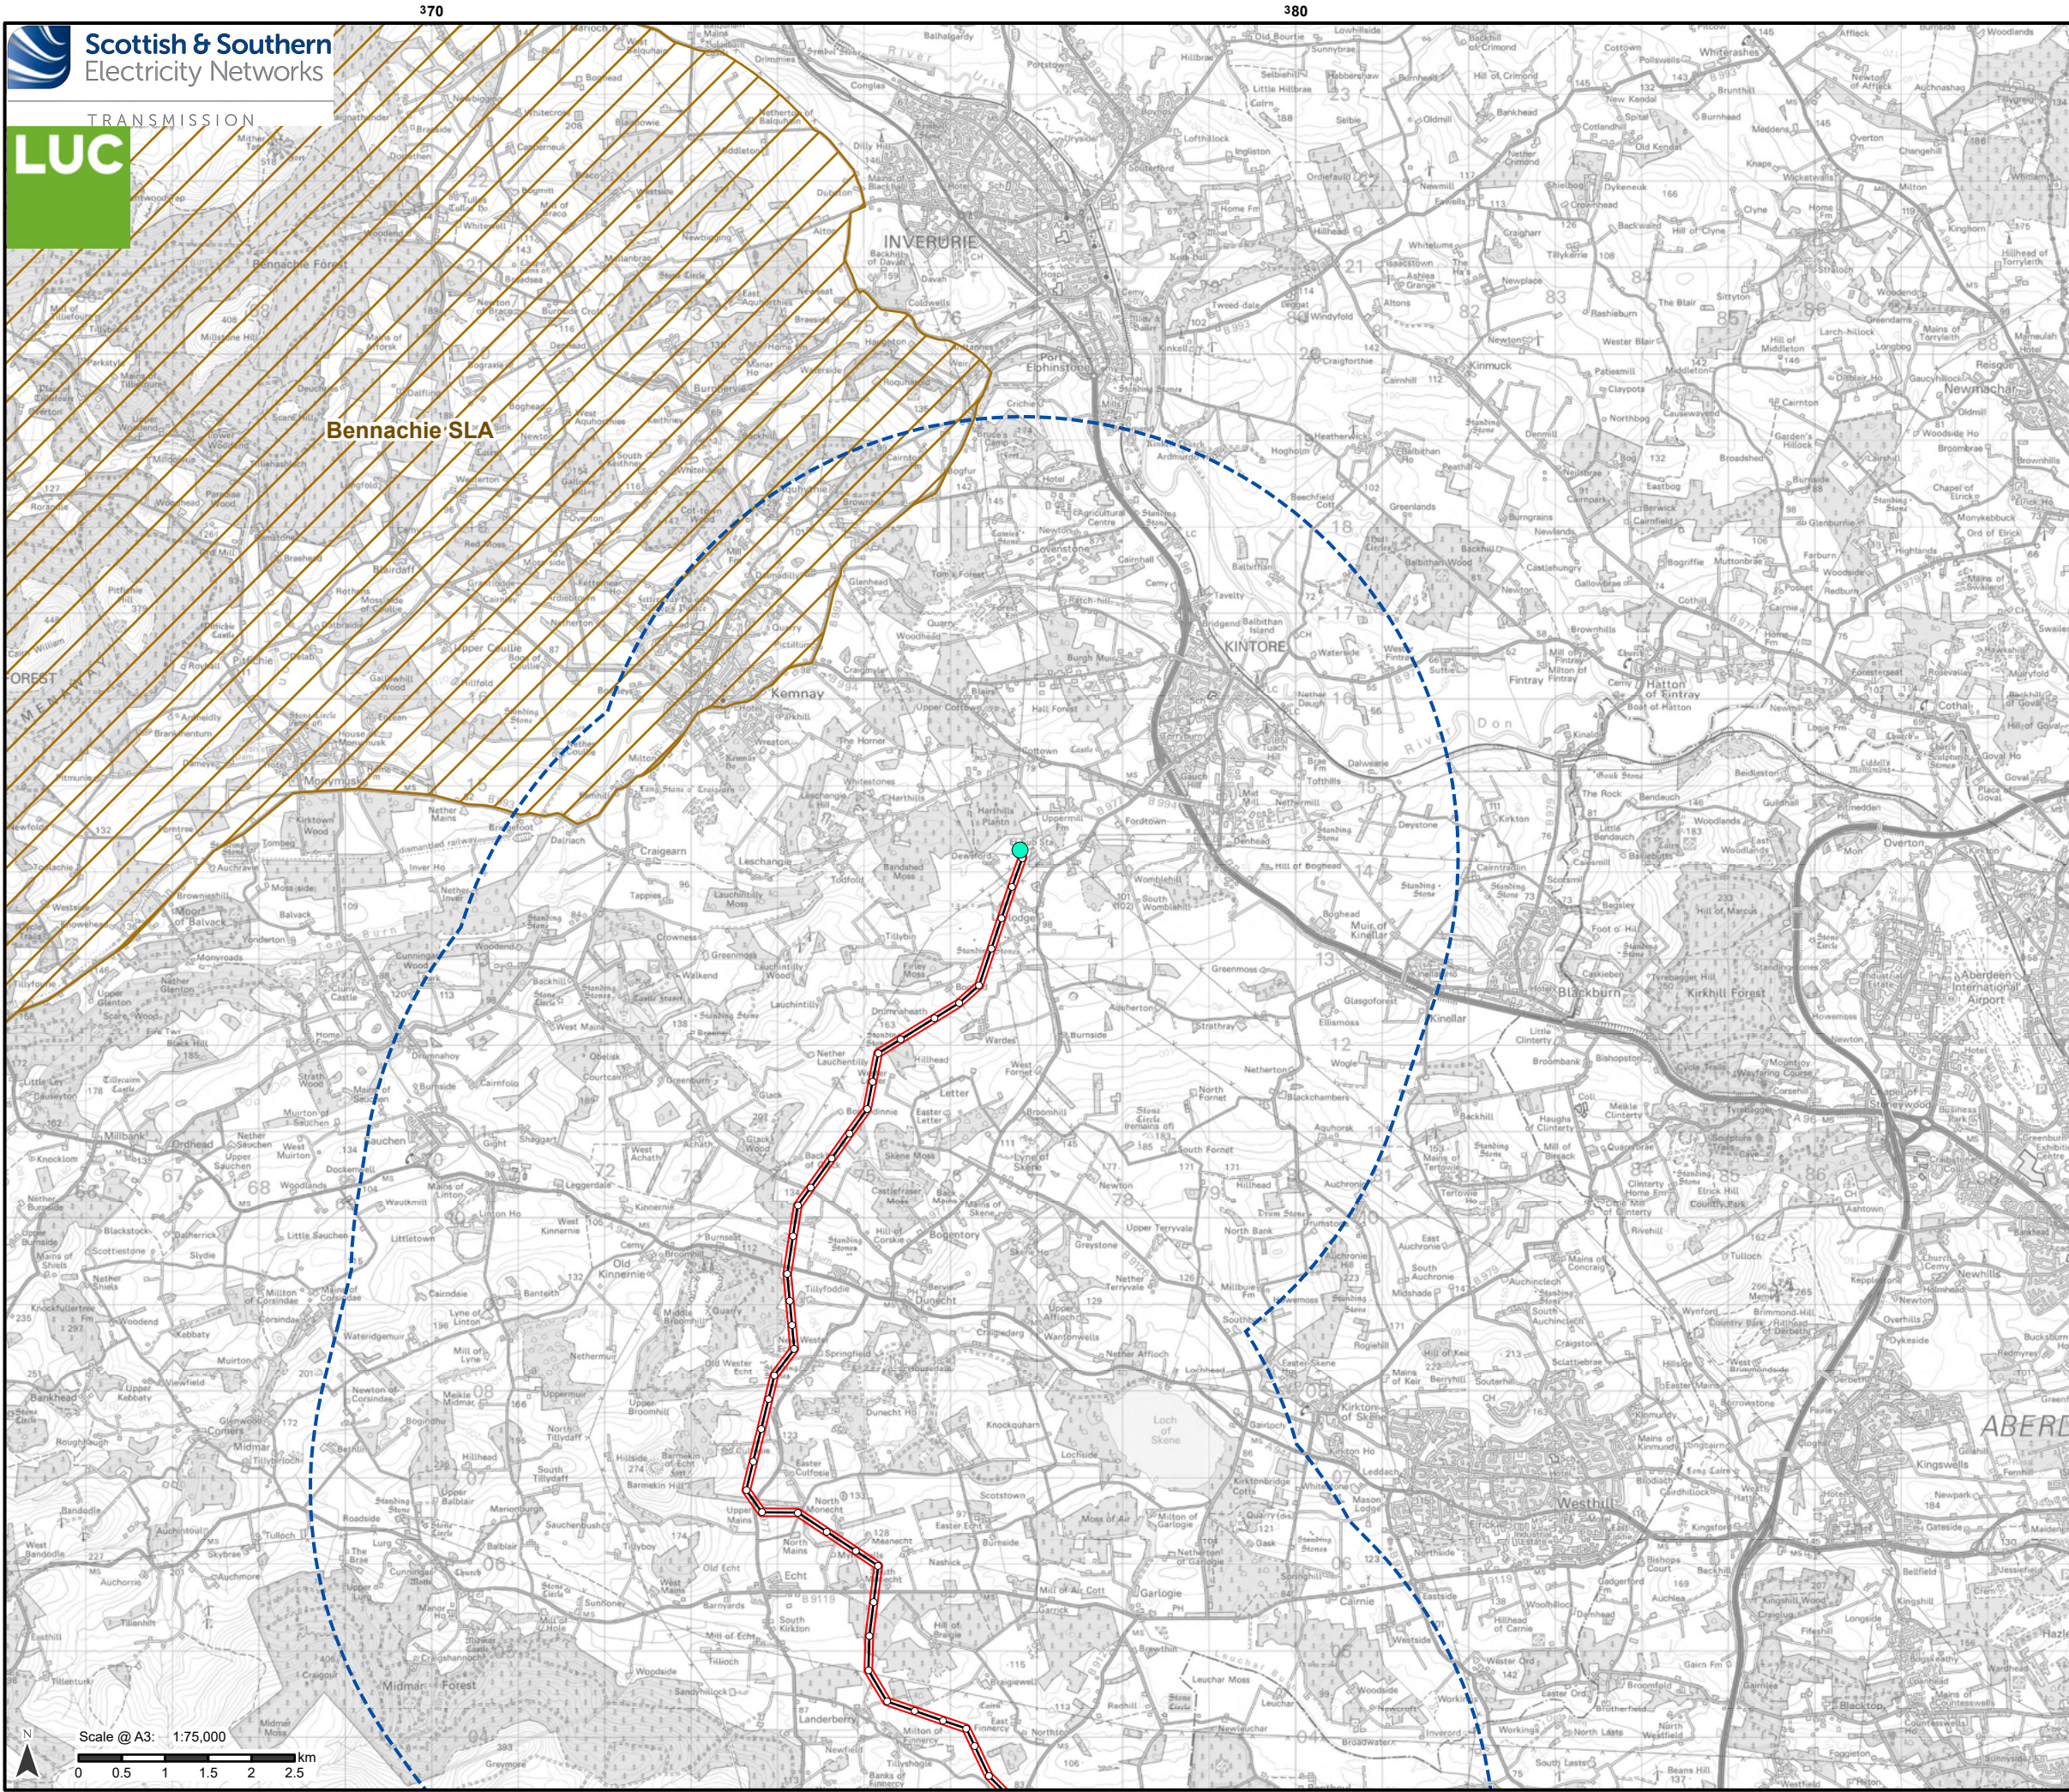

Proposed Development

- Tower Location
- Proposed Alignment
- ▭ Operational Corridor

Landscape and Visual Impact Assessment (LVIA) Study Area

- ▭ LVIA study area (5 km buffer from Proposed Alignment)

Existing infrastructure

- Kintore Substation

Designation

- ▭ Local Landscape Area (LLA)
- ▭ Special Landscape Area (SLA)

Notes:

For a comprehensive view of the Proposed Development, please refer to Figure 3.1.

© NatureScot 2025.

Reproduced by permission of Ordnance Survey on behalf of HMSO.
Crown copyright and database right 2025 all rights reserved.
Ordnance Survey Licence number 0100022432.
SSEN Transmission take no responsibility for the release or accuracy of latest version Basemaps from Ordnance Survey

Project No:	LT455
Project:	Kintore to Tealing 400 kV Overhead Line
Title:	Designated Landscapes

Drawn by:	MS	Date:	13/08/2025
Drawing:	9.4a.6		