


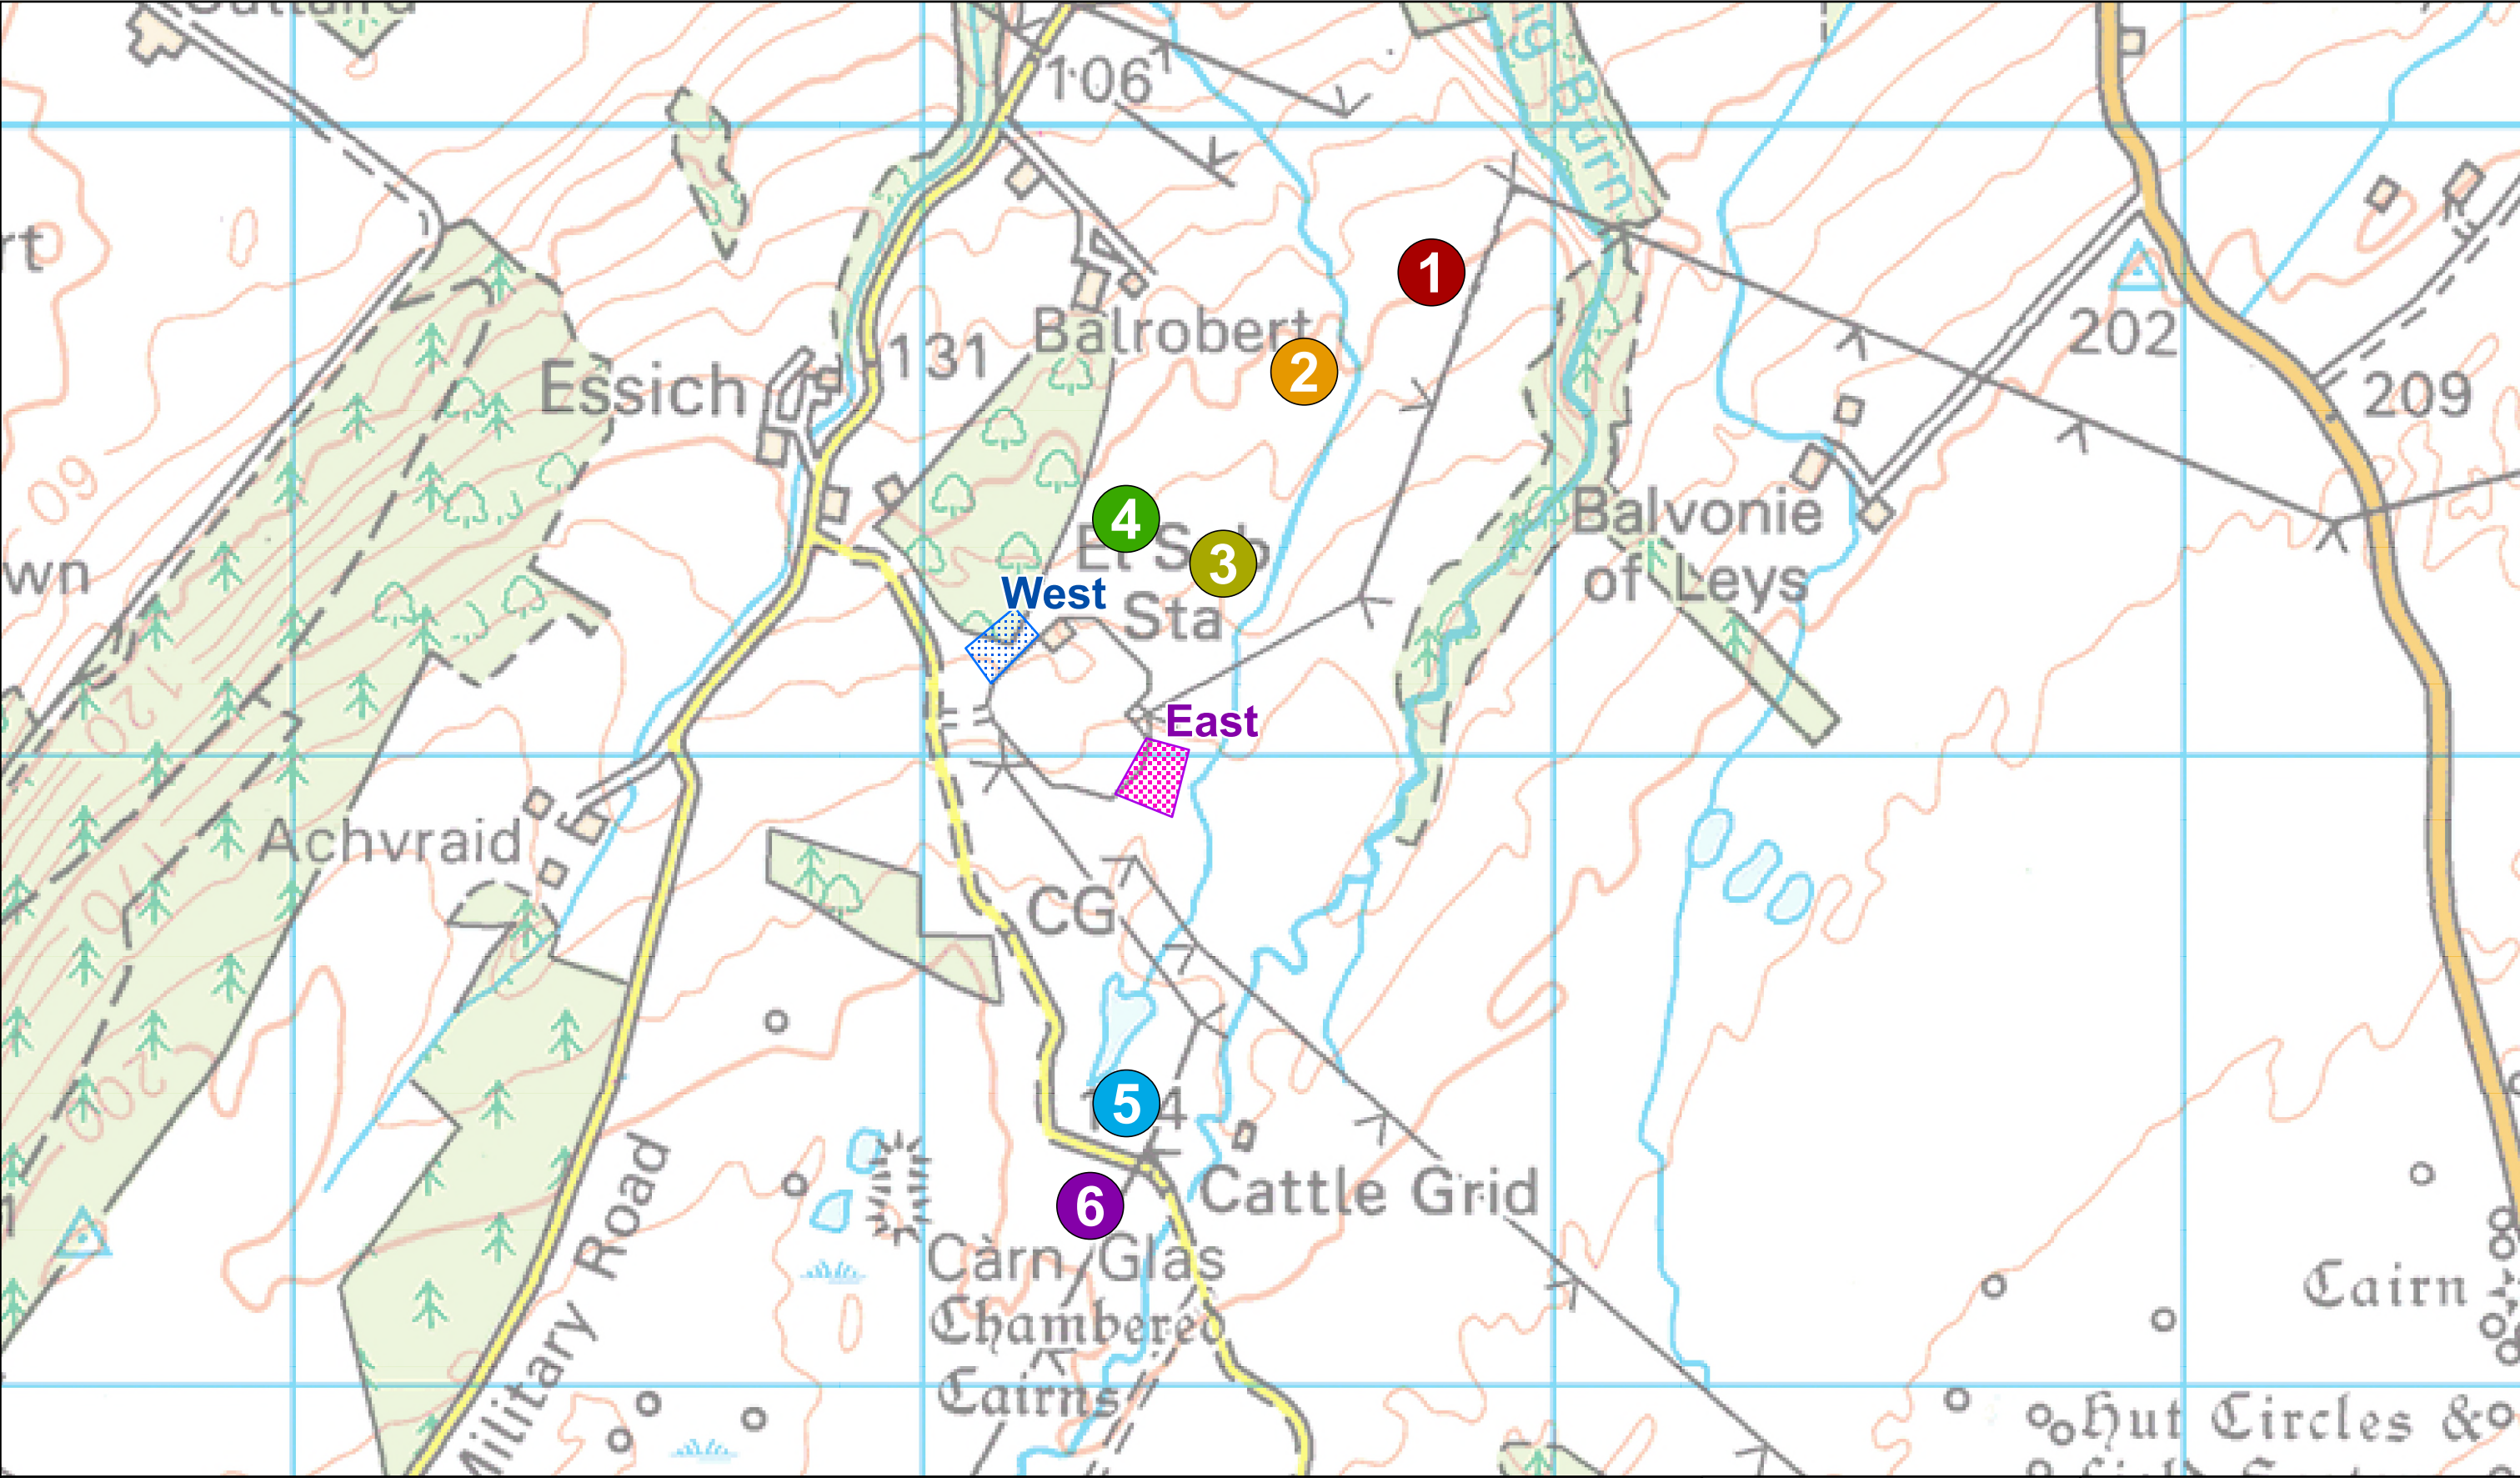

Site Layout Options - Site Option 1 - Site Option 2 - Site Option 3 - Site Option 4 - Site Option 5 - Site Option 6	Substation Extension Options - East - West	0 100 200 300 400 Meters SCALE: See Scale Bar SIZE: A3 PROJECT: 0802534 DATE: 8/20/2026	VERSION: A01 DRAWN: RW CHECKED: WF APPROVED: ES	All Site Options		
--	---	--	--	-------------------------	--	--