



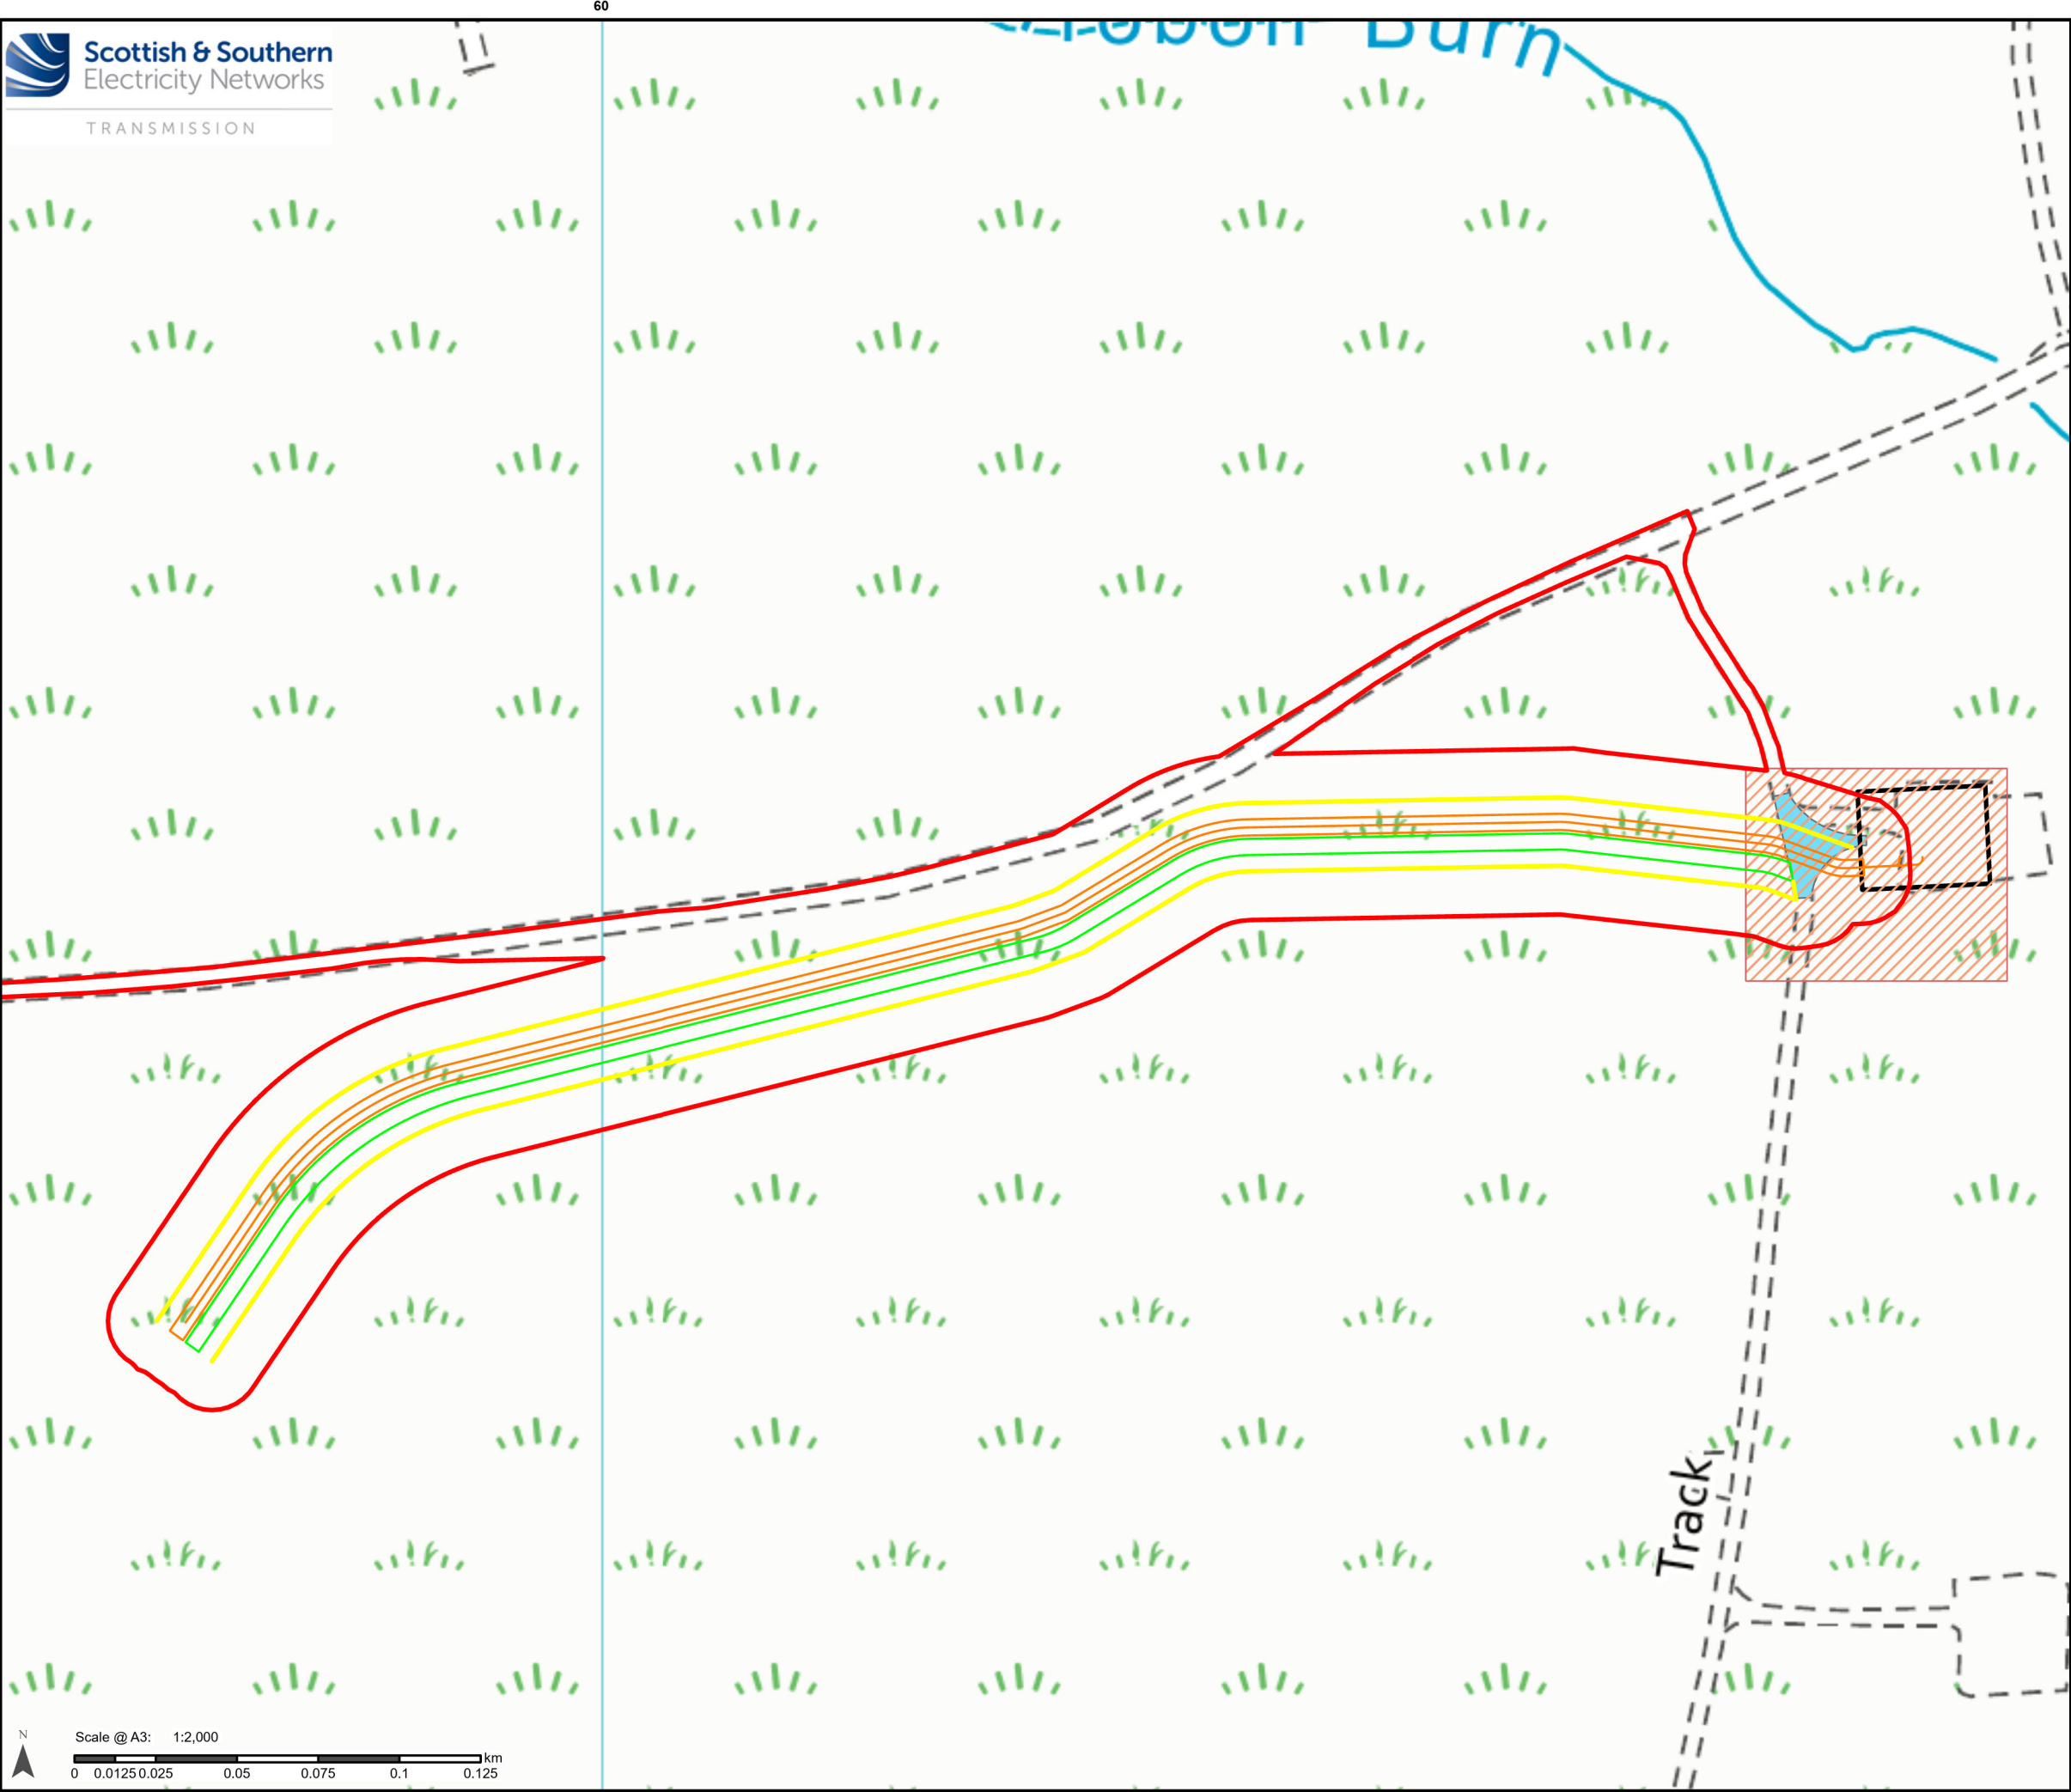

Legend

- Cable Route
- Spoil Area
- Temporary Track
- Cable Sealing End Compound
- New Bellmouth
- Temporary Construction Area
- Redline Boundary

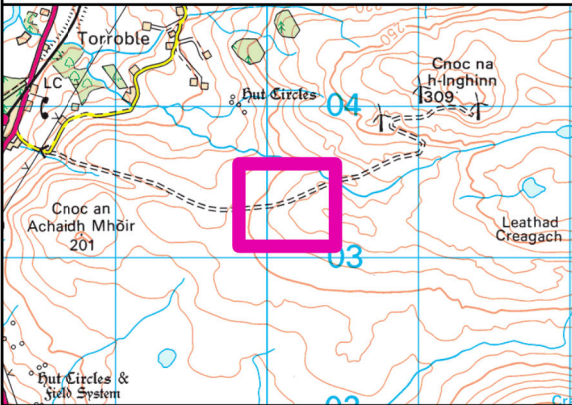

Reproduced by permission of Ordnance Survey on behalf of HMSO.
Crown copyright and database right 2023 all rights reserved.
Ordnance Survey Licence number 0100022432.

Project No: PT000913
Project: Lairg 2 H1

Title:
Site Layout Plan

Drawn by: BC Date: 14/09/2023

Drawing: PT000913_WAY_001_SiteLayoutPlan