



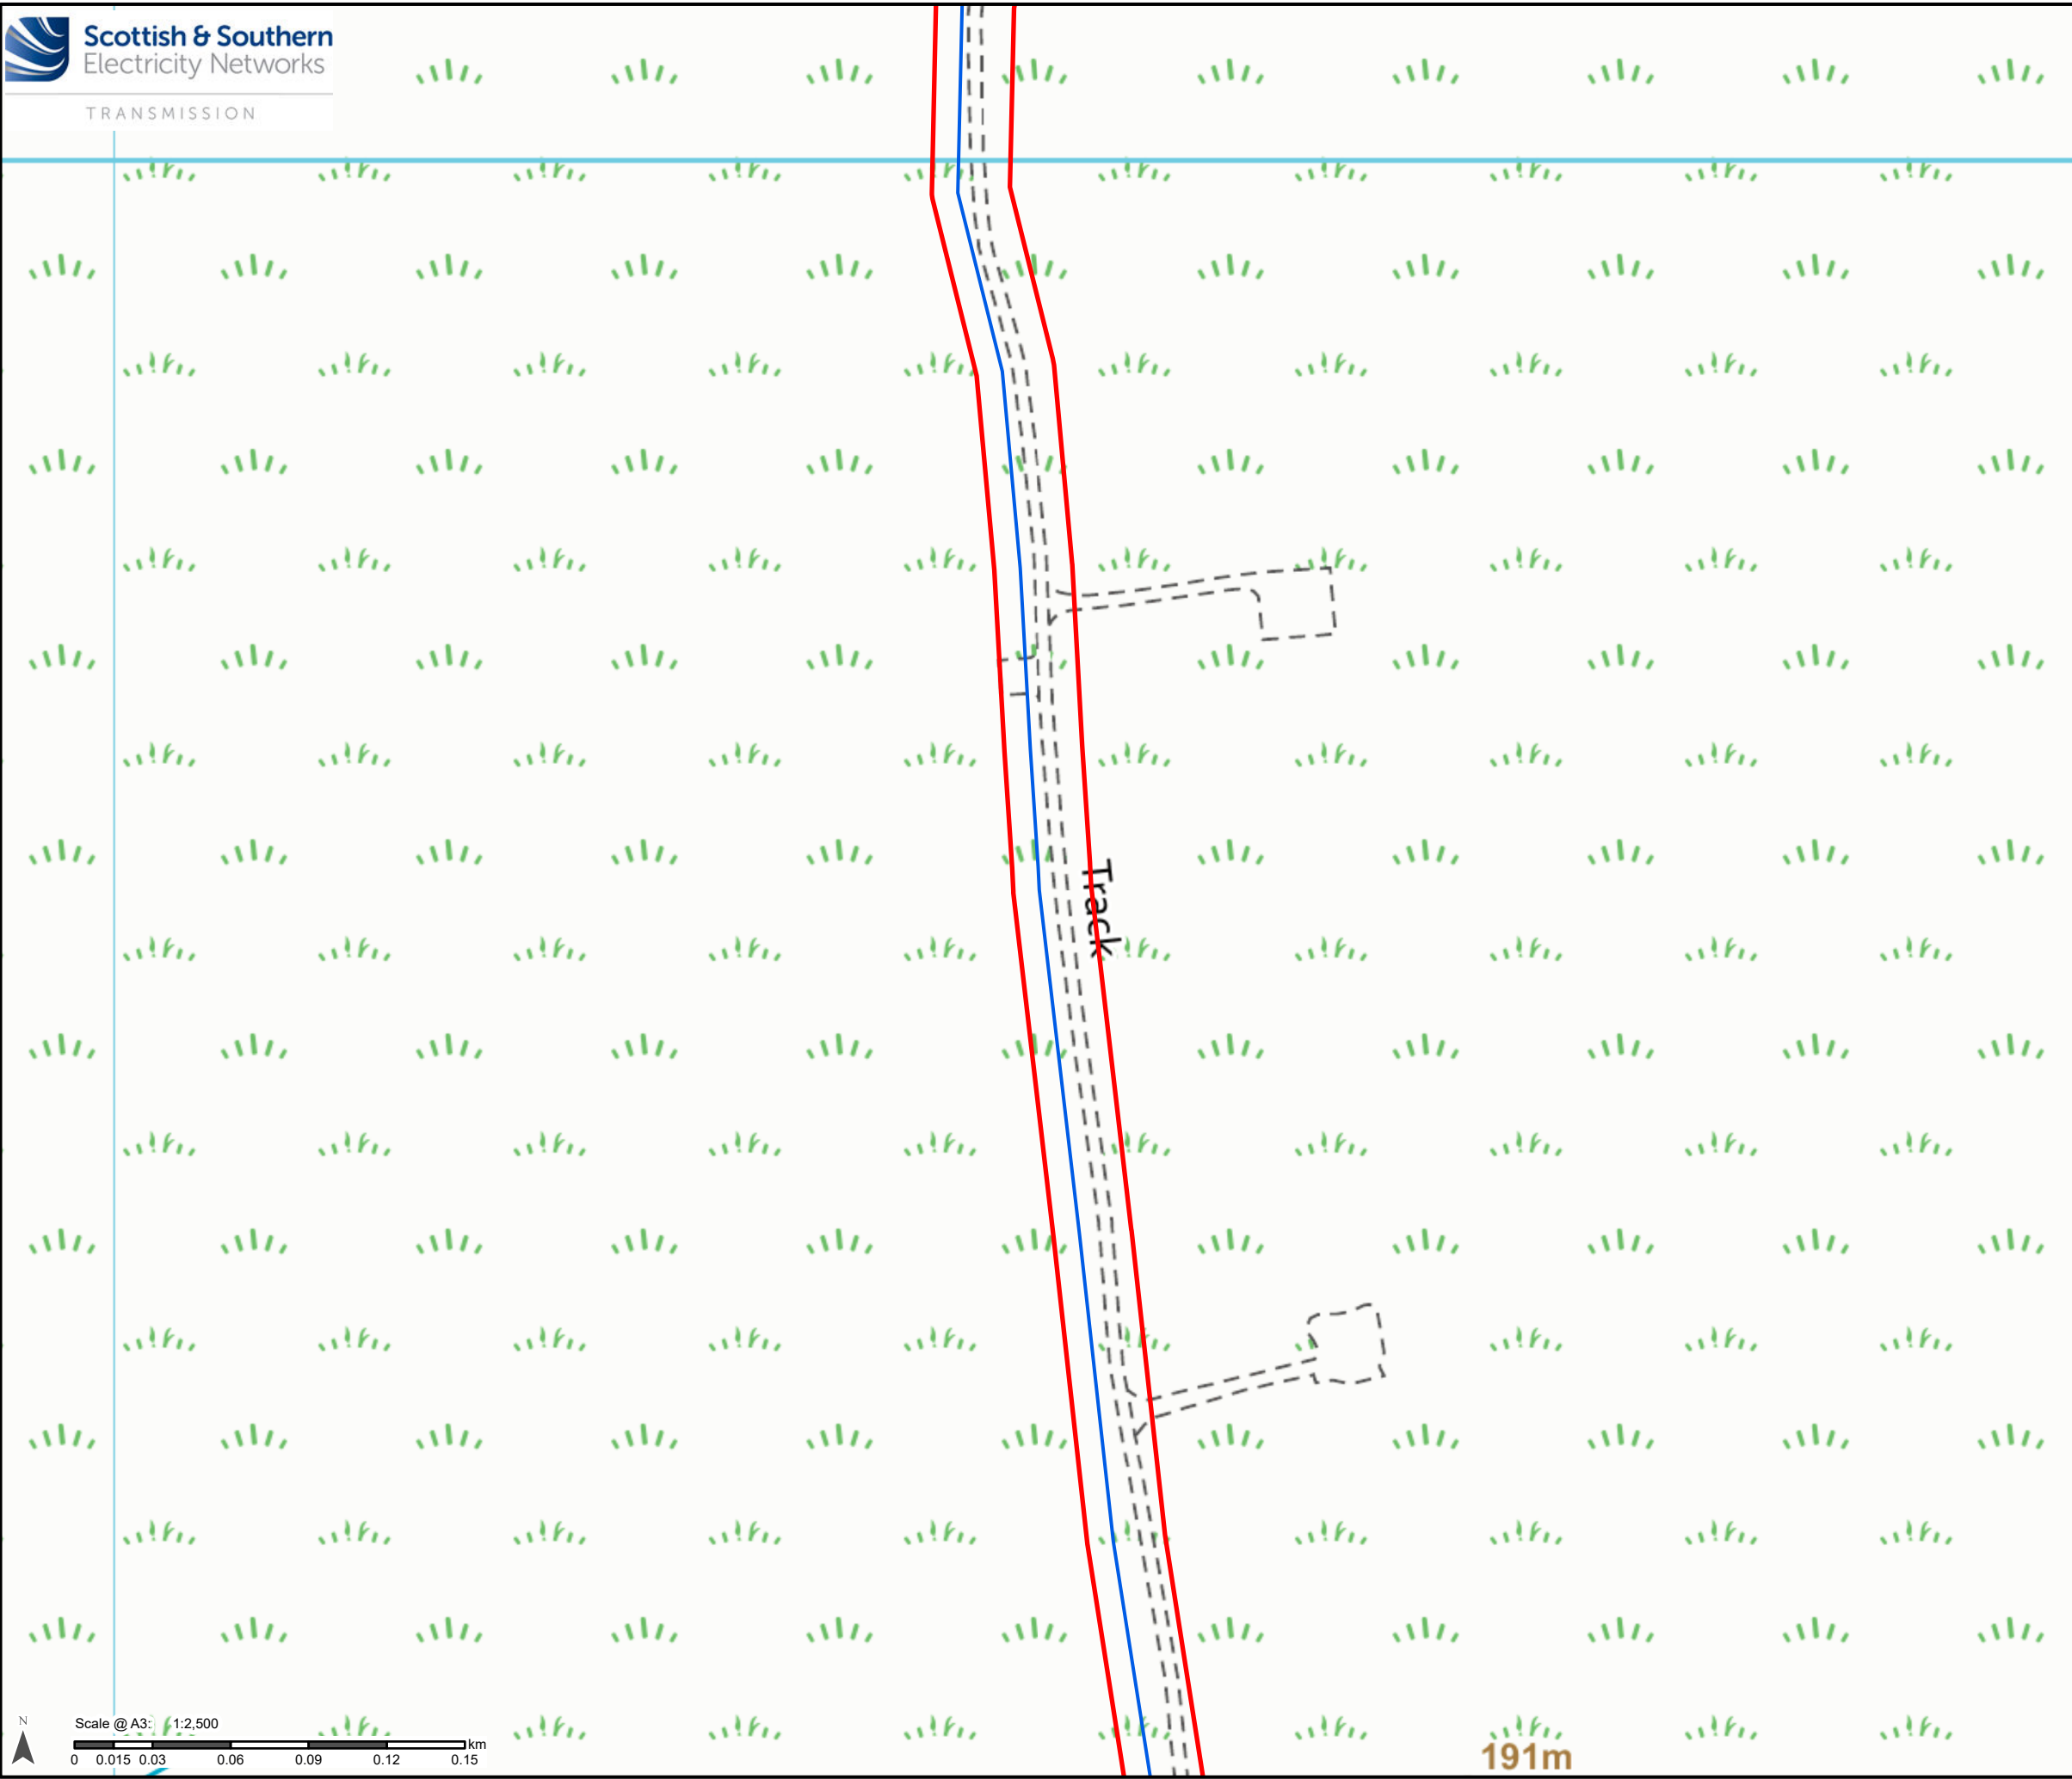

Legend

- Fibre Communications Cable
- Redline Boundary

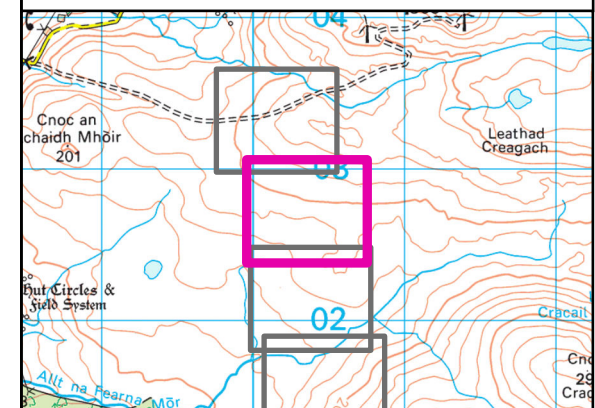

Reproduced by permission of Ordnance Survey on behalf of HMSO.
Crown copyright and database right 2024 all rights reserved.
Ordnance Survey Licence number 0100022432.

Project No: PT000913

Project: Lairg 2 H1

Title:

Site Layout Plan
Page 2 of 6

Drawn by: SS

Date: 26/02/2024

Drawing: PT000913_WAY_001_FCC_SiteLayoutPlan