



TYPICAL ELEVATION ON 6m WIDE DOUBLE LEAF VEHICLE PALISADE GATE

(VIEWED FROM OUTSIDE SITE)
SCALE 1:25

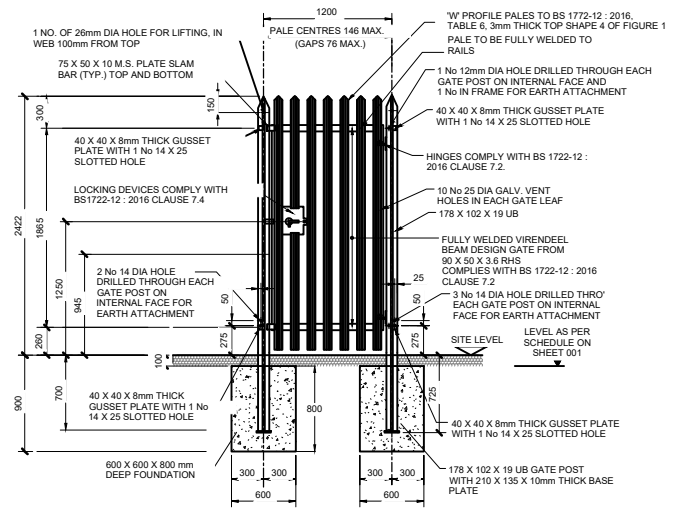


TYPICAL ELEVATION ON SINGLE PALISADE GATE

(VIEWED FROM OUTSIDE SITE)
SCALE 1:25

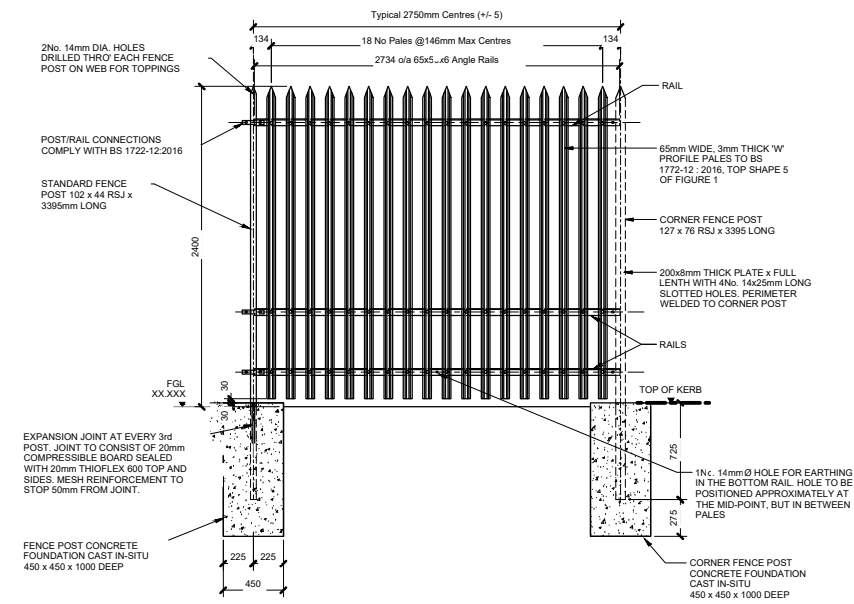


TYPICAL 2.4m HIGH FENCE ELEVATION
(GRADE 2b)

SCALE 1:20

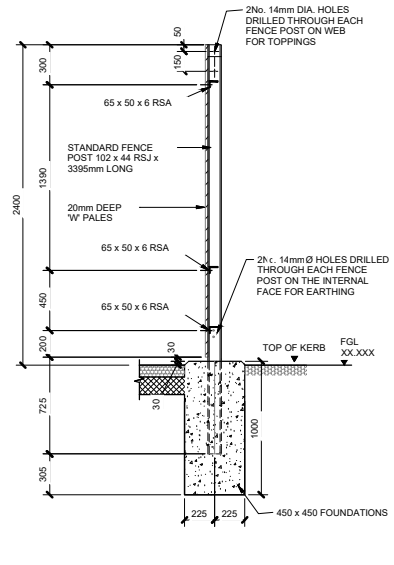


TYPICAL 2.4m HIGH FENCE POST
(GRADE 2b)

SCALE 1:20

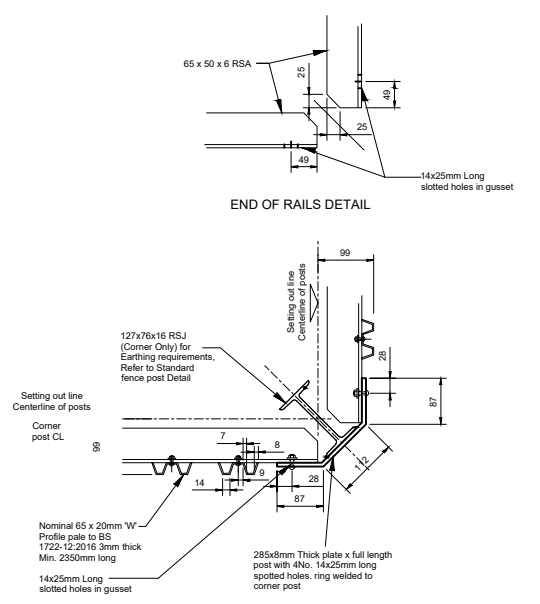

TYPICAL CORNER POST DETAILS

SCALE 1:5

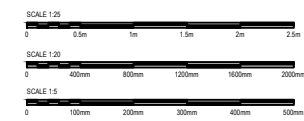

NOTES:

- ALL DIMENSIONS ARE IN MM, UNLESS OTHERWISE STATED.
- ALL LEVELS ARE ABOVE ORDNANCE DATUM (AOD) IN METERS, UNLESS NOTED OTHERWISE.
- DO NOT SCALE FROM THIS DRAWING, USE STATED DIMENSIONS ONLY.
- ALL DIMENSIONS ARE BASED UPON PRELIMINARY EQUIPMENT ARRANGEMENT DRAWINGS AND ARE NOT FINALIZED.
- THE CONTRACTOR SHALL BE RESPONSIBLE FOR THE TEMPORARY STABILITY OF THE WORKS AND ANY OTHER BUILDINGS, STRUCTURES, EXCAVATIONS OR FEATURES AFFECTED BY THE WORKS.
- THE CONTRACTOR SHALL ENSURE NO PART OF THE WORKS AND ANY OTHER BUILDINGS, STRUCTURES OR FEATURES AFFECTED BY THE WORKS ARE OVER-STRESSED OR DAMAGED AS A RESULT OF CONSTRUCTION ACTIVITIES.
- THE CONTRACTOR SHALL BE RESPONSIBLE FOR VERIFYING ALL EXISTING DIMENSIONS / SETTING OUT ON SITE. ANY DISCREPANCIES ARE TO BE REPORTED IMMEDIATELY TO THE ENGINEER.
- THIS DRAWING IS INTENDED FOR DEVELOPMENT PURPOSES ONLY AND SHOULD NOT BE USED FOR CONSTRUCTION.

FOR INFORMATION ONLY

CONFIDENTIAL

NOT FOR CONSTRUCTION

REV.	DATE	DRWN.	CHKD.	APPRD.	DESCRIPTION
00	03/06/2025	IB	BR	KS	APPROVED FOR ISSUE

STATUS: PRELIMINARY DESIGN ONLY

CLIENT: Scottish & Southern Electricity Networks

PROJECT: LOCH NA CATHRACH

PROJECT NUMBER: LT000325

LOCATION: KNOCKNAGAE

TITLE: KNOCKNAGAE EXTENSION FENCING (DETAILS)

DRAWN: IBIN

ENG CHECK: B. RENTON

DESIGNER: SSENT

COORDINATION: K. SMITH

SCALE: 1:25 - 1:20 - 1:5

APPROVED: K. SMITH

DATE OF FIRST ISSUE: 03/06/2025

SECURITY: INTERNAL

ORIGINATOR DRAWING NUMBER: LT325-KNOC2-0804-DR-0003

CLIENT DRAWING NUMBER:

SHEET: 01 of 01

REV. No: 00