

| 7 8 9 | 10 | | 11 | | 12 | |
|---|---------------------------------|--|--------|--------------|------------------|--|
| | | | | | | |
| | TP No. | X | Y | TP No. | X | Y |
| State of the second | TP01 | 404889 | 846852 | TP31 | 404764 | 845754 |
| | TP02 | 405019 | 846725 | TP32 | 404938 | 845851 |
| | TP03 | 405003 | 846569 | TP33 | 405222 | 846009 |
| | TP04 | 405204 | 846693 | TP34 | 405484 | 846156 |
| | TP05 | 404930 | 846419 | TP35 | 405615 | 846229 |
| | TP06 | 405369 | 846704 | TP36 | 405921 | 846399 |
| | TP07 | 404640 | 846028 | TP37 | 405952 | 846471 |
| | TP08 | 404814 | 846126 | TP38 | 404660 | 845581 |
| | TP09 | 404989 | 846223 | TP39 | 404900 | 845715 |
| | TP10 | 405164 | 846320 | TP40 | 405096 | 845825 |
| The second se | TP11 | 405338 | 846418 | TP41 | 405184 | 845873 |
| BH02 | TP12 | 405513 | 846515 | TP42 | 405358 | 845971 |
| TP14 | TP13 | 405600 | 846564 | TP43 | 405708 | 846166 |
| | TP14 | 405688 | 846612 | TP44 | 405882 | 846262 |
| TP13 | TP15 | 404601 | 845892 | TP45 | 404861 | 845579 |
| | TP16 | 404754 | 845977 | TP46 | 405058 | 845689 |
| TP20 | TP17 | 404994 | 846111 | TP47 | 405494 | 845932 |
| | TP18 | 405169 | 846209 | TP48 | 405669 | 846029 |
| + BH08 | TP19 | 405496 | 846393 | TP49 | 405888 | 846151 |
| | TP20 | 405693 | 846501 | TP50 | 406023 | 846115 |
| | TP21 | 405824 | 846574 | TP51 | 404844 | 845455 |
| | TP22 | 404562 | 845756 | TP52 | 405019 | 845553 |
| | TP23 | 404650 | 845805 | TP53 | 405194 | 845650 |
| | TP24 | 404802 | 845890 | TP54 | 405456 | 845796 |
| | TP25 | 404999 | 845999 | TP55 | 405718 | 845942 |
| TP35 | TP26 | 405174 | 846097 | TP56 | 405805 | 845991 |
| | TP27 | 405348 | 846194 | TP57 | 405068 | 845465 |
| TP43 TP49 TP49 | TP28 | 405698 | 846389 | TP58 | 405242 | 845563 |
| | TP29 | 405873 | 846486 | TP59 | 405461 | 845684 |
| BH25 | TP30 | 405111 | 846004 | TP60 | 405679 | 845806 |
| BH20 TP48 TP56 TP56 TP56 | A | | | BH No. | x | Y |
| | 100 | | | 3 | | |
| TP55 TP61 BH33 | 1 Bar | | | BH01 | 405171 | 846539 |
| | | 1 | | BH02 | 405663 | 846656 |
| BH27 BH32 TP61 TP68 TP68 | 1. | | | BH03 | 404727 | 846077 |
| - BH35 | | - | | BH04 | 404863 | 846038 |
| TP60 TP67 TP67 | | | | BH05 | 405081 | 846160 |
| | | | 1 | BH06 | 405256 | 846257 |
| TD74 | | | 1 | BH07 | 405488 | 846443 |
| | | | 1 | BH08 | 405562 | 846428 |
| | | | - | BH09 | 404715 | 845841 |
| TP66 TP70 BH42 TP70 BH42 TP70 | | | | BH10 | 404890 | 845939 |
| | 34 | | | BH11 | 405458 | 846255 |
| | 1 A A | and the second s | | BH12 | 404676 | 845705 |
| BH46 | A special distances of the Carl | 1.200 | | BH13 | 404851 | 845803 |
| | A CONTRACTOR OF | | | | | |
| | 88 | | | BH14 | 405026 | 845900 |
| | 88 | | | BH14 BH15 | 405026 405353 | |
| | - | | | | | 846083 846302 |
| | ⁵⁸⁸ TP89 | | | BH15 | 405353 | 845900 846083 846302 845667 845764 |


10

| and the | | 19 | |
|---------|--------|--------|--|
| TP No. | X | Υ | |
| TP61 | 405854 | 845903 | |
| TP62 | 406011 | 846016 | |
| TP63 | 405116 | 845378 | |
| TP64 | 405291 | 845475 | |
| TP65 | 405466 | 845573 | |
| TP66 | 405640 | 845670 | |
| TP67 | 405859 | 845792 | |
| TP68 | 406034 | 845889 | |
| TP69 | 405165 | 845290 | |
| TP70 | 405777 | 845631 | |
| TP71 | 405995 | 845753 | |
| TP72 | 405126 | 845155 | |
| TP73 | 405301 | 845252 | |
| TP74 | 405476 | 845349 | |
| TP75 | 405607 | 845422 | |
| TP76 | 405738 | 845495 | |
| TP77 | 405825 | 845544 | |
| TP78 | 405913 | 845593 | |
| TP79 | 406087 | 845690 | |
| TP80 | 405238 | 845160 | |
| TP81 | 405524 | 845262 | |
| TP82 | 405699 | 845359 | |
| TP83 | 406005 | 845530 | |
| TP84 | 406180 | 845627 | |
| TP85 | 405835 | 845321 | |
| TP86 | 406010 | 845418 | |
| TP87 | 406097 | 845467 | |
| TP88 | 406185 | 845515 | |
| TP89 | 406233 | 845428 | |

14

13

| | 1000 - 200 | and the second |
|------|------------|----------------|
| BH34 | 405750 | 845731 |
| BH35 | 405946 | 845840 |
| BH36 | 405053 | 845286 |
| BH37 | 405252 | 845339 |
| BH38 | 405427 | 845437 |
| BH39 | 405602 | 845534 |
| BH40 | 405864 | 845680 |
| BH41 | 406082 | 845802 |
| BH42 | 406000 | 845641 |
| BH43 | 405615 | 845313 |
| BH44 | 405787 | 845408 |
| BH45 | 405896 | 845469 |
| BH46 | 406092 | 845578 |

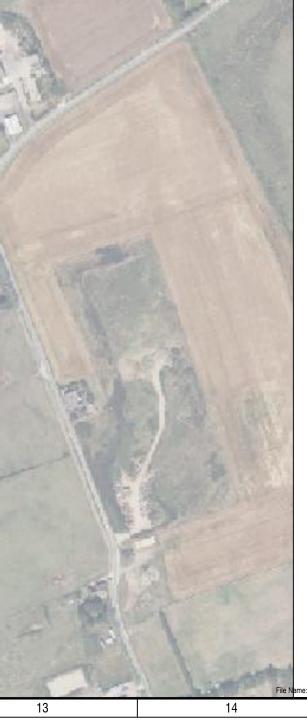

405271 845922

404796 845543

404948 845628

405189 845762

405363 845859

405757 846078

405325 845723

405155 845514

405330 845611

845893

845417

845733

845855

845952

405630

404980

405548

405767

405941

12

846068

405533

BH19

BH20

BH21

BH22

BH23

BH24

BH25

BH26

BH27

BH28

BH29


BH30

BH31

BH32

BH33

11

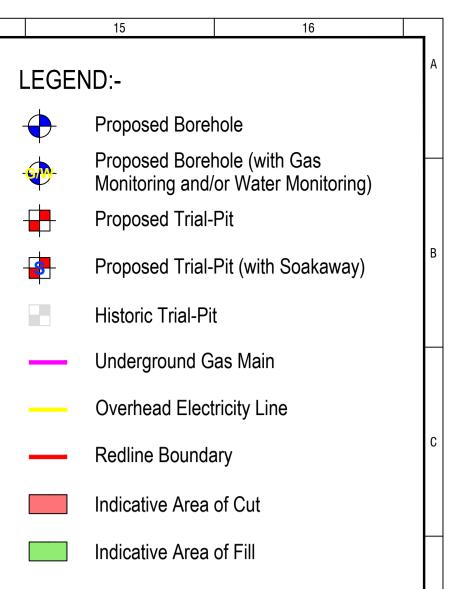

NOTES:-

- GROUND INVESTIGATION LAYOUT MUST BE READ IN CONJUNCTION WITH THE GROUND INVESTIGATION SPECIFICATION.
- 2. INDICATIVE UTILITY POSITIONS ARE PROVIDED ON THE DRAWING. THESE POSITIONS HAVE NOT BEEN OBTAINED FROM A DETAILED UTILITY SURVEY AND ARE HIGH-LEVEL.
- 3. THE CONTRACTOR SHALL SATISFY THEMSELVES OF THE PRESENCE OR ABSENCE OF THESE UTILITIES AND ANY OTHER UTILITIES ON THE SITE. THIS SHALL BE FACILITATED BY REVIEW OF DESK-STUDY INFORMATION AS WELL AS BY CAT-SCANNING AND TRIAL-DIGGING AS REQUIRED.
- THE CONTRACTOR CAN MICRO-SITE ALL POSITIONS BY UP TO 5m TO AVOID UTILITIES OR OTHER OBSTRUCTIONS WITHOUT CONSULTATION WITH THE EMPLOYER. ANY MICRO-SITING .>5m MUST BE AGREED IN ADVANCE WITH THE EMPLOYER.
- 5. SITE DEVELOPMENT LAYOUT IS SUBJECT TO CHANGE AND THUS GROUND INVESTIGATION LOCATIONS MAY BE MICRO-SITED AS DEVELOPMENT LAYOUT IS REFINED.
- 6. ACCESS TO SITE AND GROUND INVESTIGATION POSITIONS TO BE AGREED IN ADVANCE WITH THE LANDOWNER. THE EMPLOYER SHALL ADVISE ON THIS.
- 7. WORKS COMPOUND LOCATION TO BE AGREED IN ADVANCE OF THE WORKS.
- 8. SITE SHOULD BE TIDIED AND REINSTATED AS FAR AS IS REASONABLY PRACTICABLE PRIOR TO DEMOBILISATION (I.E. TRIAL-PITS TO BE INFILLED, COMPACTED AND DRESSED; BOREHOLE ARISINGS TO BE DRESSED; TRACKS AND RUTTING TO BE DRESSED ETC.)

SAFETY, HEALTH AND

ENVIRONMENTAL INFORMATION IN ADDITION TO THE HAZARDS/RISKS NORMALLY ASSOCIATED WITH THE TYPES OF WORK DETAILED ON THIS DRAWING, NOTE THE FOLLOWING RISKS AND INFORMATION:

UTILITIES

INDICATIVE LOCATION OF GAS MAIN. EXACT LOCATION OF GAS MAIN TO BE DETERMINED AND MARKED-OUT ON-SITE IN ADVANCE OF THE WORKS. WORKS IN PROXIMITY TO THE GAS MAIN TO BE UNDERTAKEN IN ACCORDANCE WITH HSG47.

indicative location of overhead powerlines. Contractor to adopt a safe method of working in Accordance with gs6.

IT IS ASSUMED THAT ALL THE WORKS WILL BE CARRIED OUT BY A COMPETENT CONTRACTOR WORKING, WHERE APPROPRIATE, TO AN APPROVED METHOD STATEMENT.

SITE IS IN AN AGRICULTURAL AREA WITH LIVESTOCK KNOWN TO BE PRESENT. IT IS ASSUMED THAT LIVESTOCK WILL BE REMOVED FROM WORK AREA'S IN ADVANCE OF THE WORKS. GIVEN THE SCALE OF THE WORKS HOWEVER THIS MAY NOT BE POSSIBLE AND CANNOT BE GUARANTEED. CONTRACTOR TO EXERCISE CAUTION IF LIVESTOCK ARE PRESENT AND USE DISCRETION AS TO WHETHER TO STAND-DOWN UNTIL HAZARD RESOLVED.

| | IM | Approved: MPB | Description: FOR INFORMATION |
|------|-----------------|-------------------|---------------------------------|
| 0B | Checked: RDC | Date: 14.06.23 | |
| Rev: | Drawn: | Approved: | Description: |
| | BD | BM | FOR INFORMATION |
| 0A | Checked: | | 1 |
| | MPB | 10.04.23 | |



Drawn: IM

Checked: RDC

Approved: MPB

0B

Sheet No: Revision No:

00

SSE Inveralmond House, 200 Dunkeld Road Perth, PH1 3AQ, UK www.sse.com

PETERHEAD HUB

Project Number: LT000444 Location: PETERHEAD
Title:

PETERHEAD HUB GROUND INVESTIGATION LOCATION PLAN

Drawing Status: For Information

Scale: 1:4000 @ A1

 Date:
 14.06.2023

 Date Plotted:
 14.06.2023

 Date Plotted:
 14.06.2023

 LT444_PHHB_0802_0001_0B.dwg
 LT444_PEHE_0802_0001