


Netherton Hub 400 kV OHL Connection to New Deer and Peterhead: Tie-In

Environmental Appraisal Report Volume 2 Figures: Part 1

July 2026



Scottish Hydro Electric Transmission plc
Inveralmond House
200 Dunkeld Road
Perth PH1 3AQ
Tel: +44 (0)1738 456 000
www.ssen-transmission.co.uk

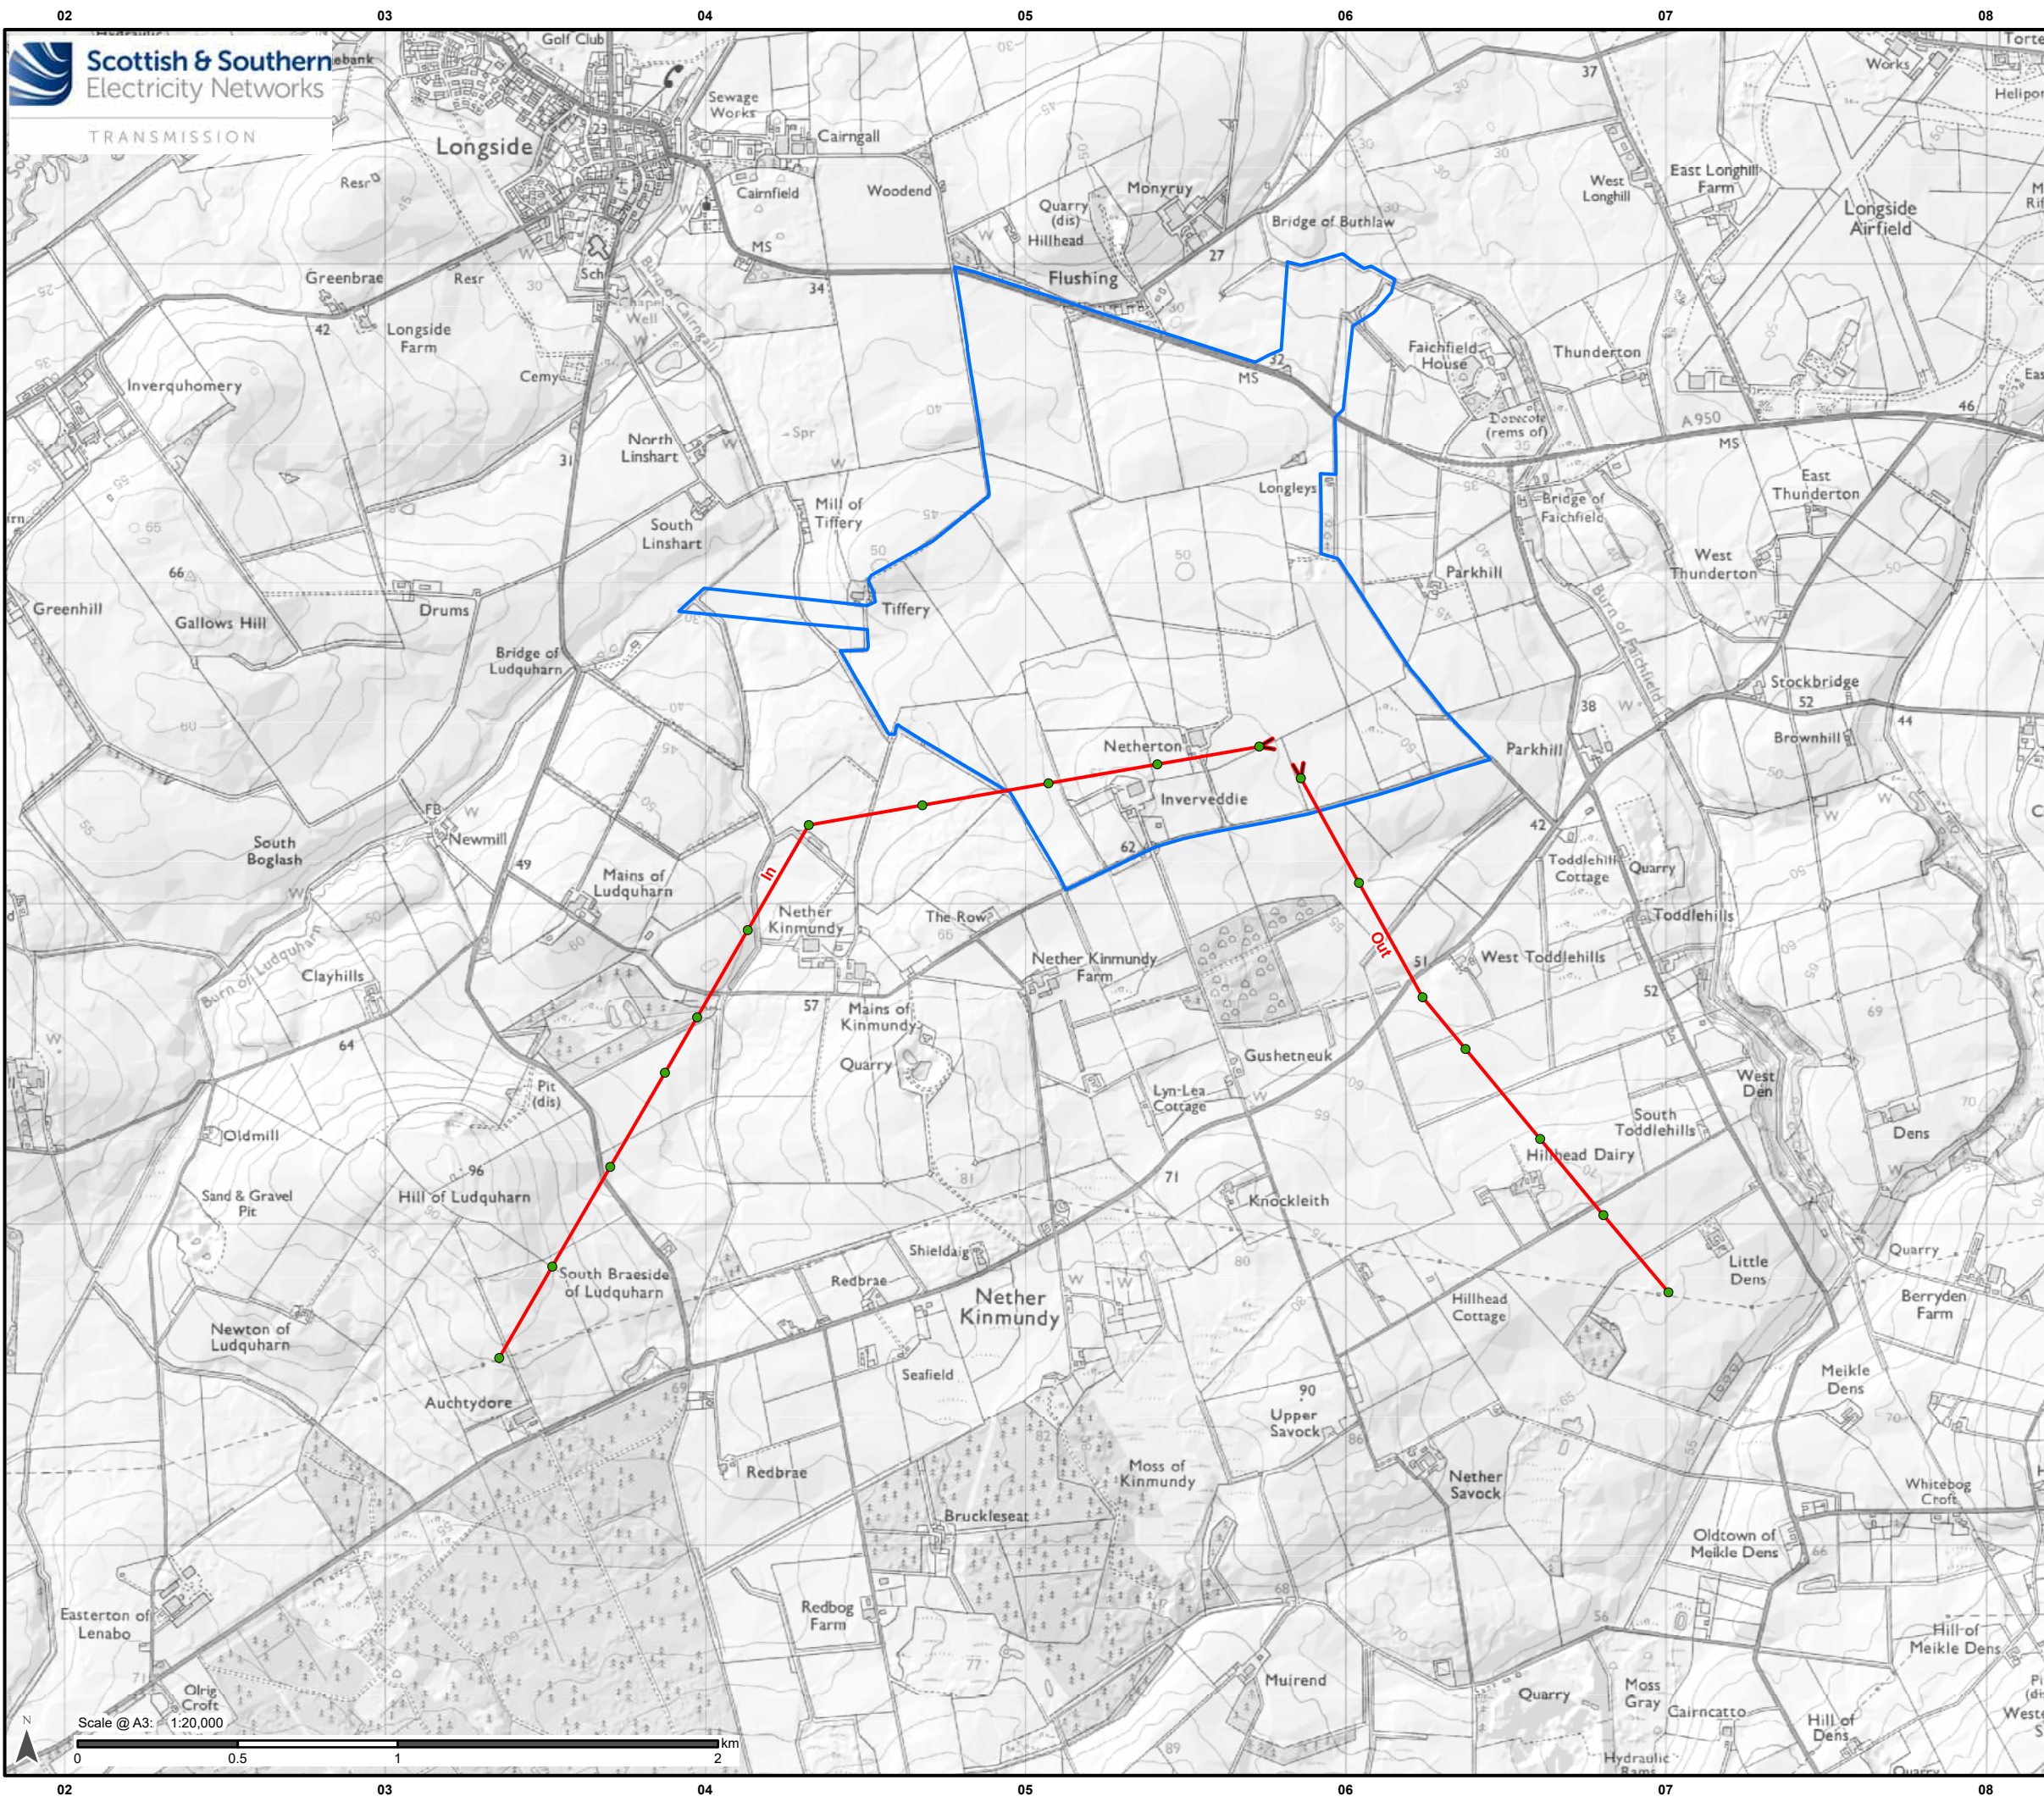

Legend

- Tower Locations
- Proposed Overhead Line
- Download
- Netherthon Hub Site Boundary

Contains OS data © Crown Copyright and database right 2026

Scale: 1:1,000,000

Crown copyright and database right 2026 all rights reserved.
Ordnance Survey Licence number AC0000813445.

SSEN Transmission take no responsibility for the release or accuracy of latest version Basemaps from Ordnance Survey


Project No: LT650

Project: Netherthon Hub 400kV OHL Connection to New Deer and Peterhead: Tie-In

Title: Figure 1.1 - Site Location Plan


Drawn by: MAL Date: 04/08/2026

Drawing: UK0029295.1009-NEWDEER-EAR-TIE-WSP-001

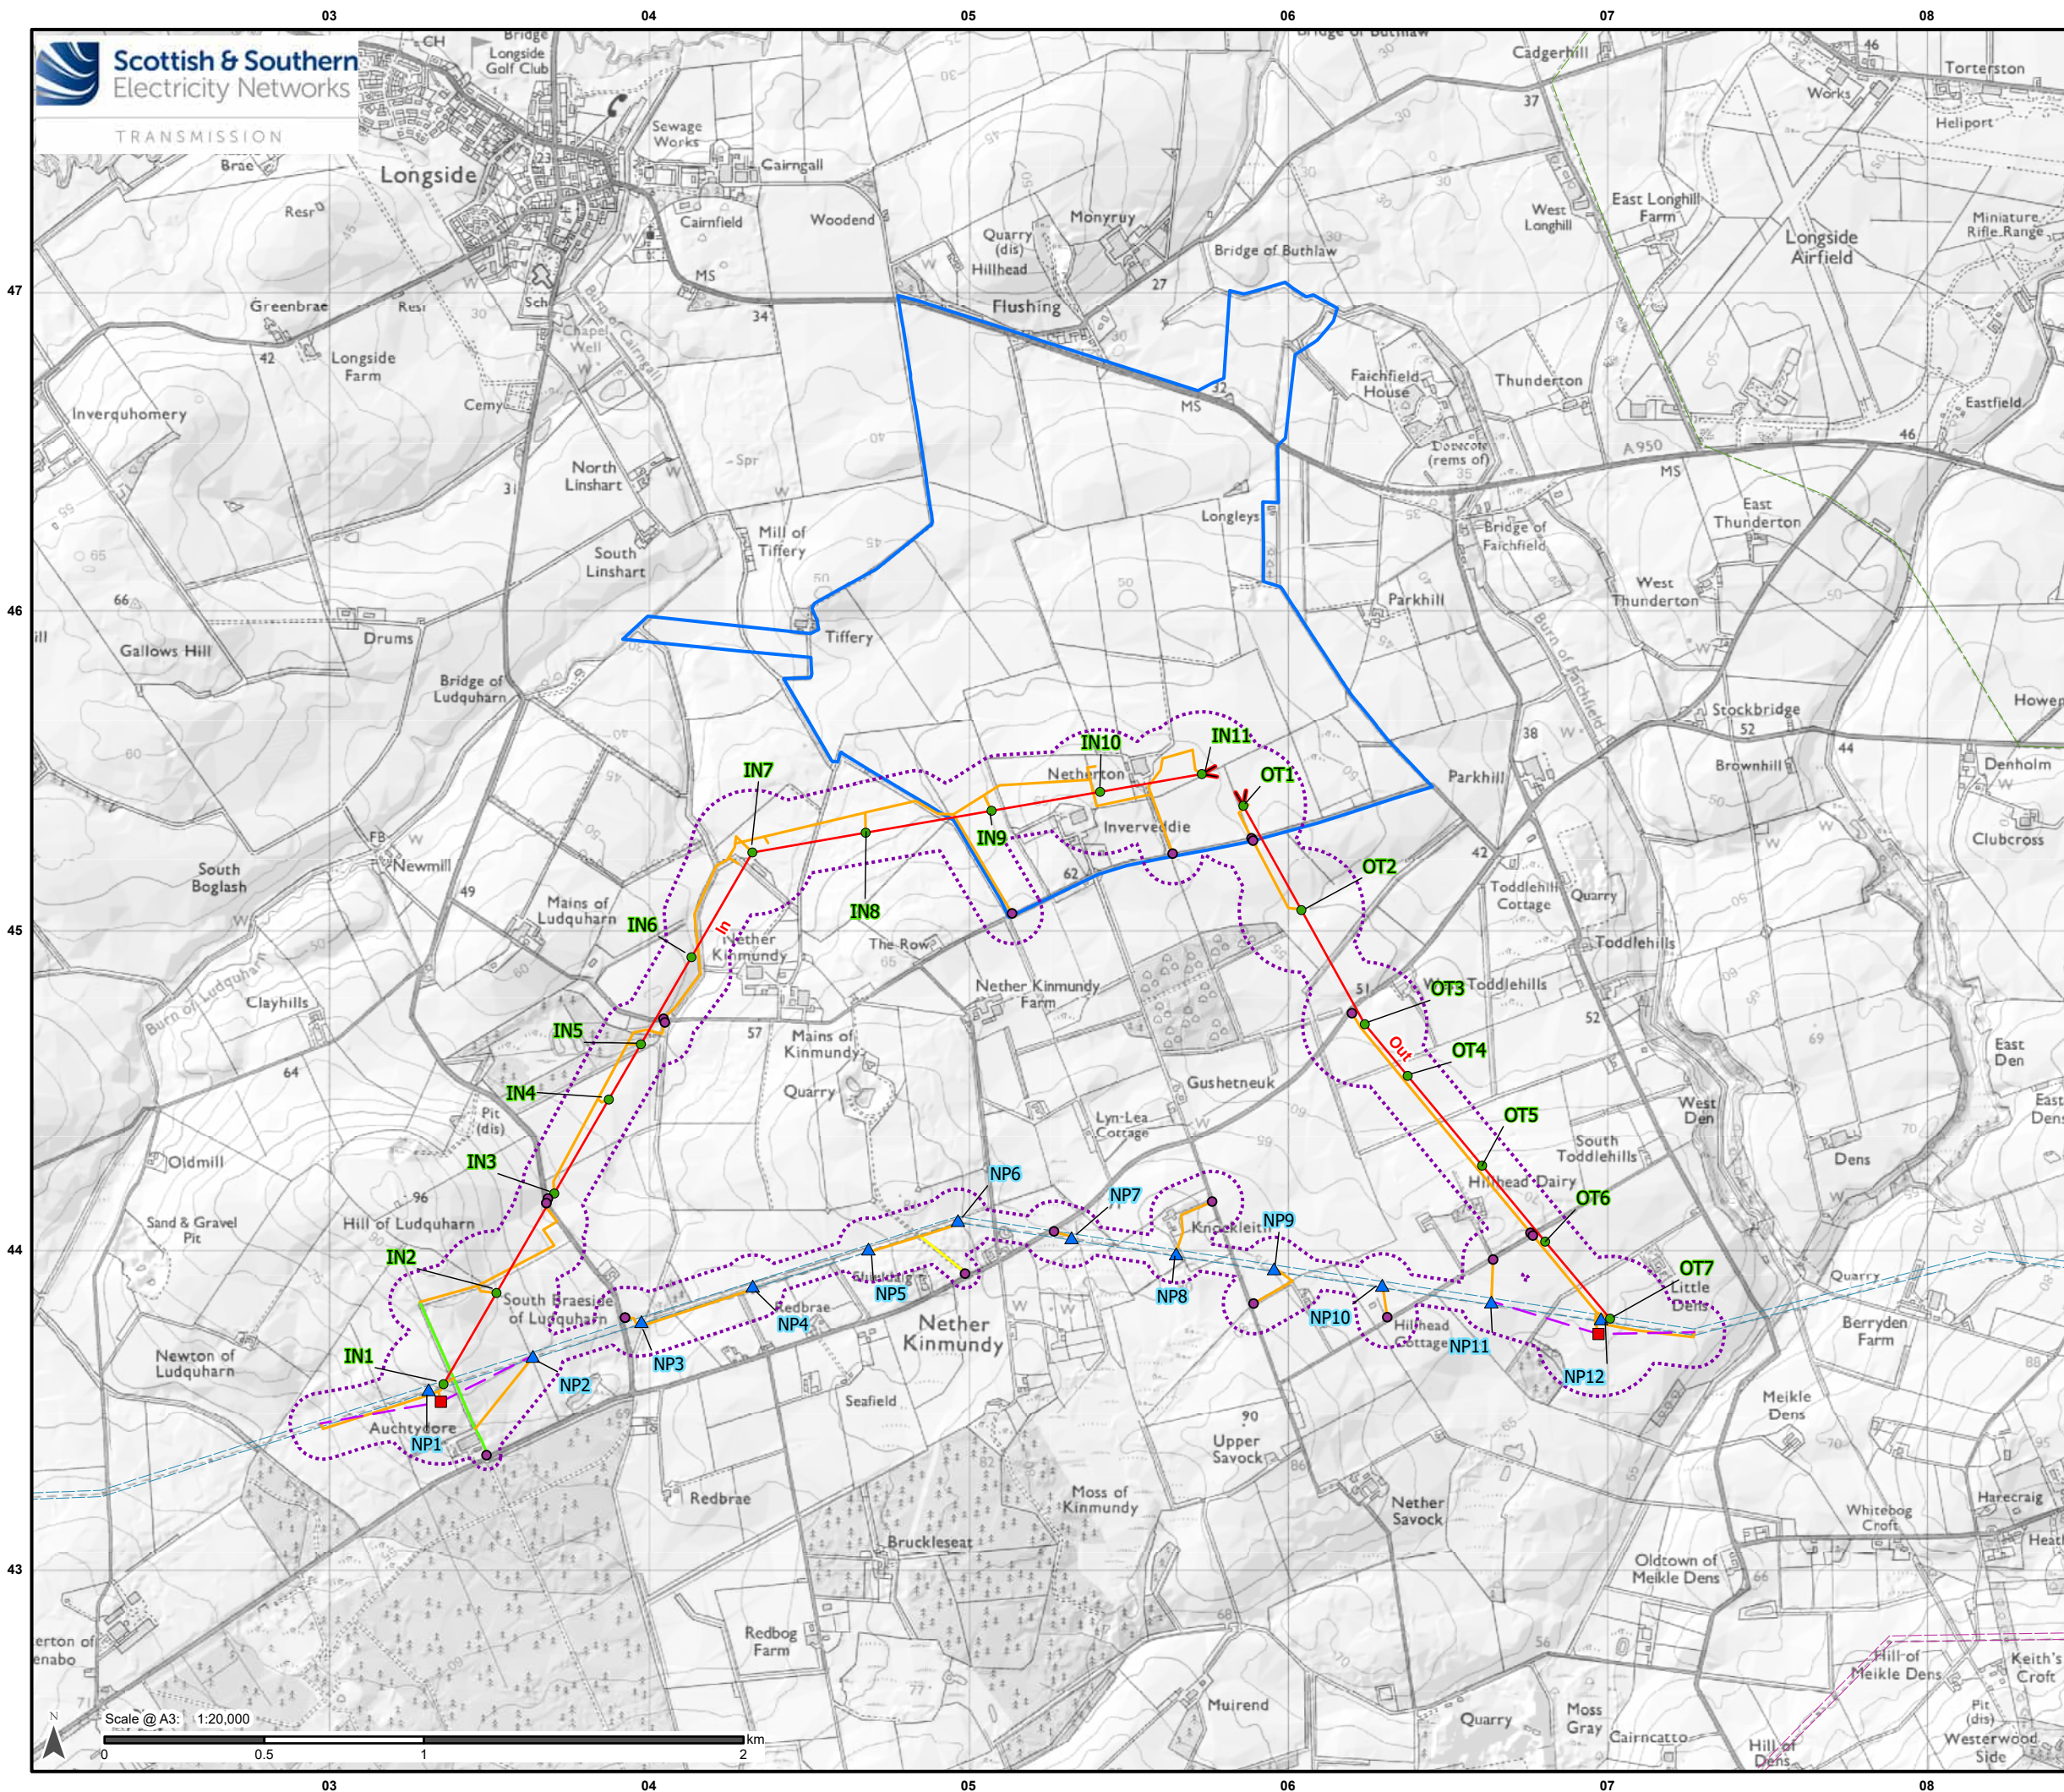

Legend

- Tower Locations
- Temporary Diversion Towers
- ▲ Dismantled Towers
- Bellmouths
- Proposed Overhead Line
- Download
- - - Limit of Deviation
- Netherton Hub Site Boundary
- - - Temporary Diversion Alignment
- Access Tracks
- Existing Access Tracks
- Upgrade - Good/Fair Condition
- Upgrade - Very Poor Condition
- Existing Overhead Line
- - - 132 kV
- - - 275 kV
- - - 400 kV

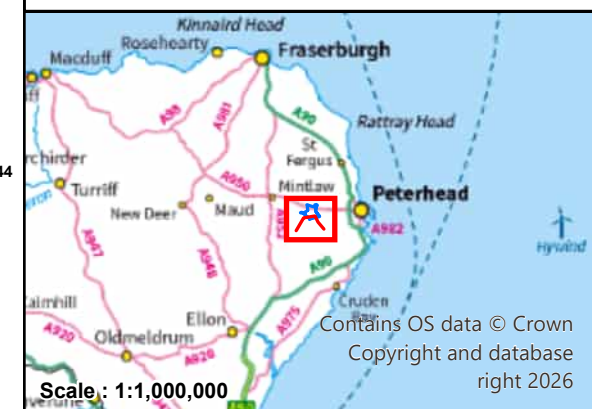


Crown copyright and database right 2026 all rights reserved.
Ordnance Survey Licence number AC0000813445.
SSEN Transmission take no responsibility for the release or accuracy of latest version Basemaps from Ordnance Survey

Project No: LT650
Project: Netherton Hub 400kV OHL Connection to New Deer and Peterhead: Tie-In

Title:
Figure 1.2 - Site Layout Plan

Drawn by: MAL Date: 04/08/2026

Drawing: UK0029295.1009-NEWDEER-EAR-TIE-WSP-002

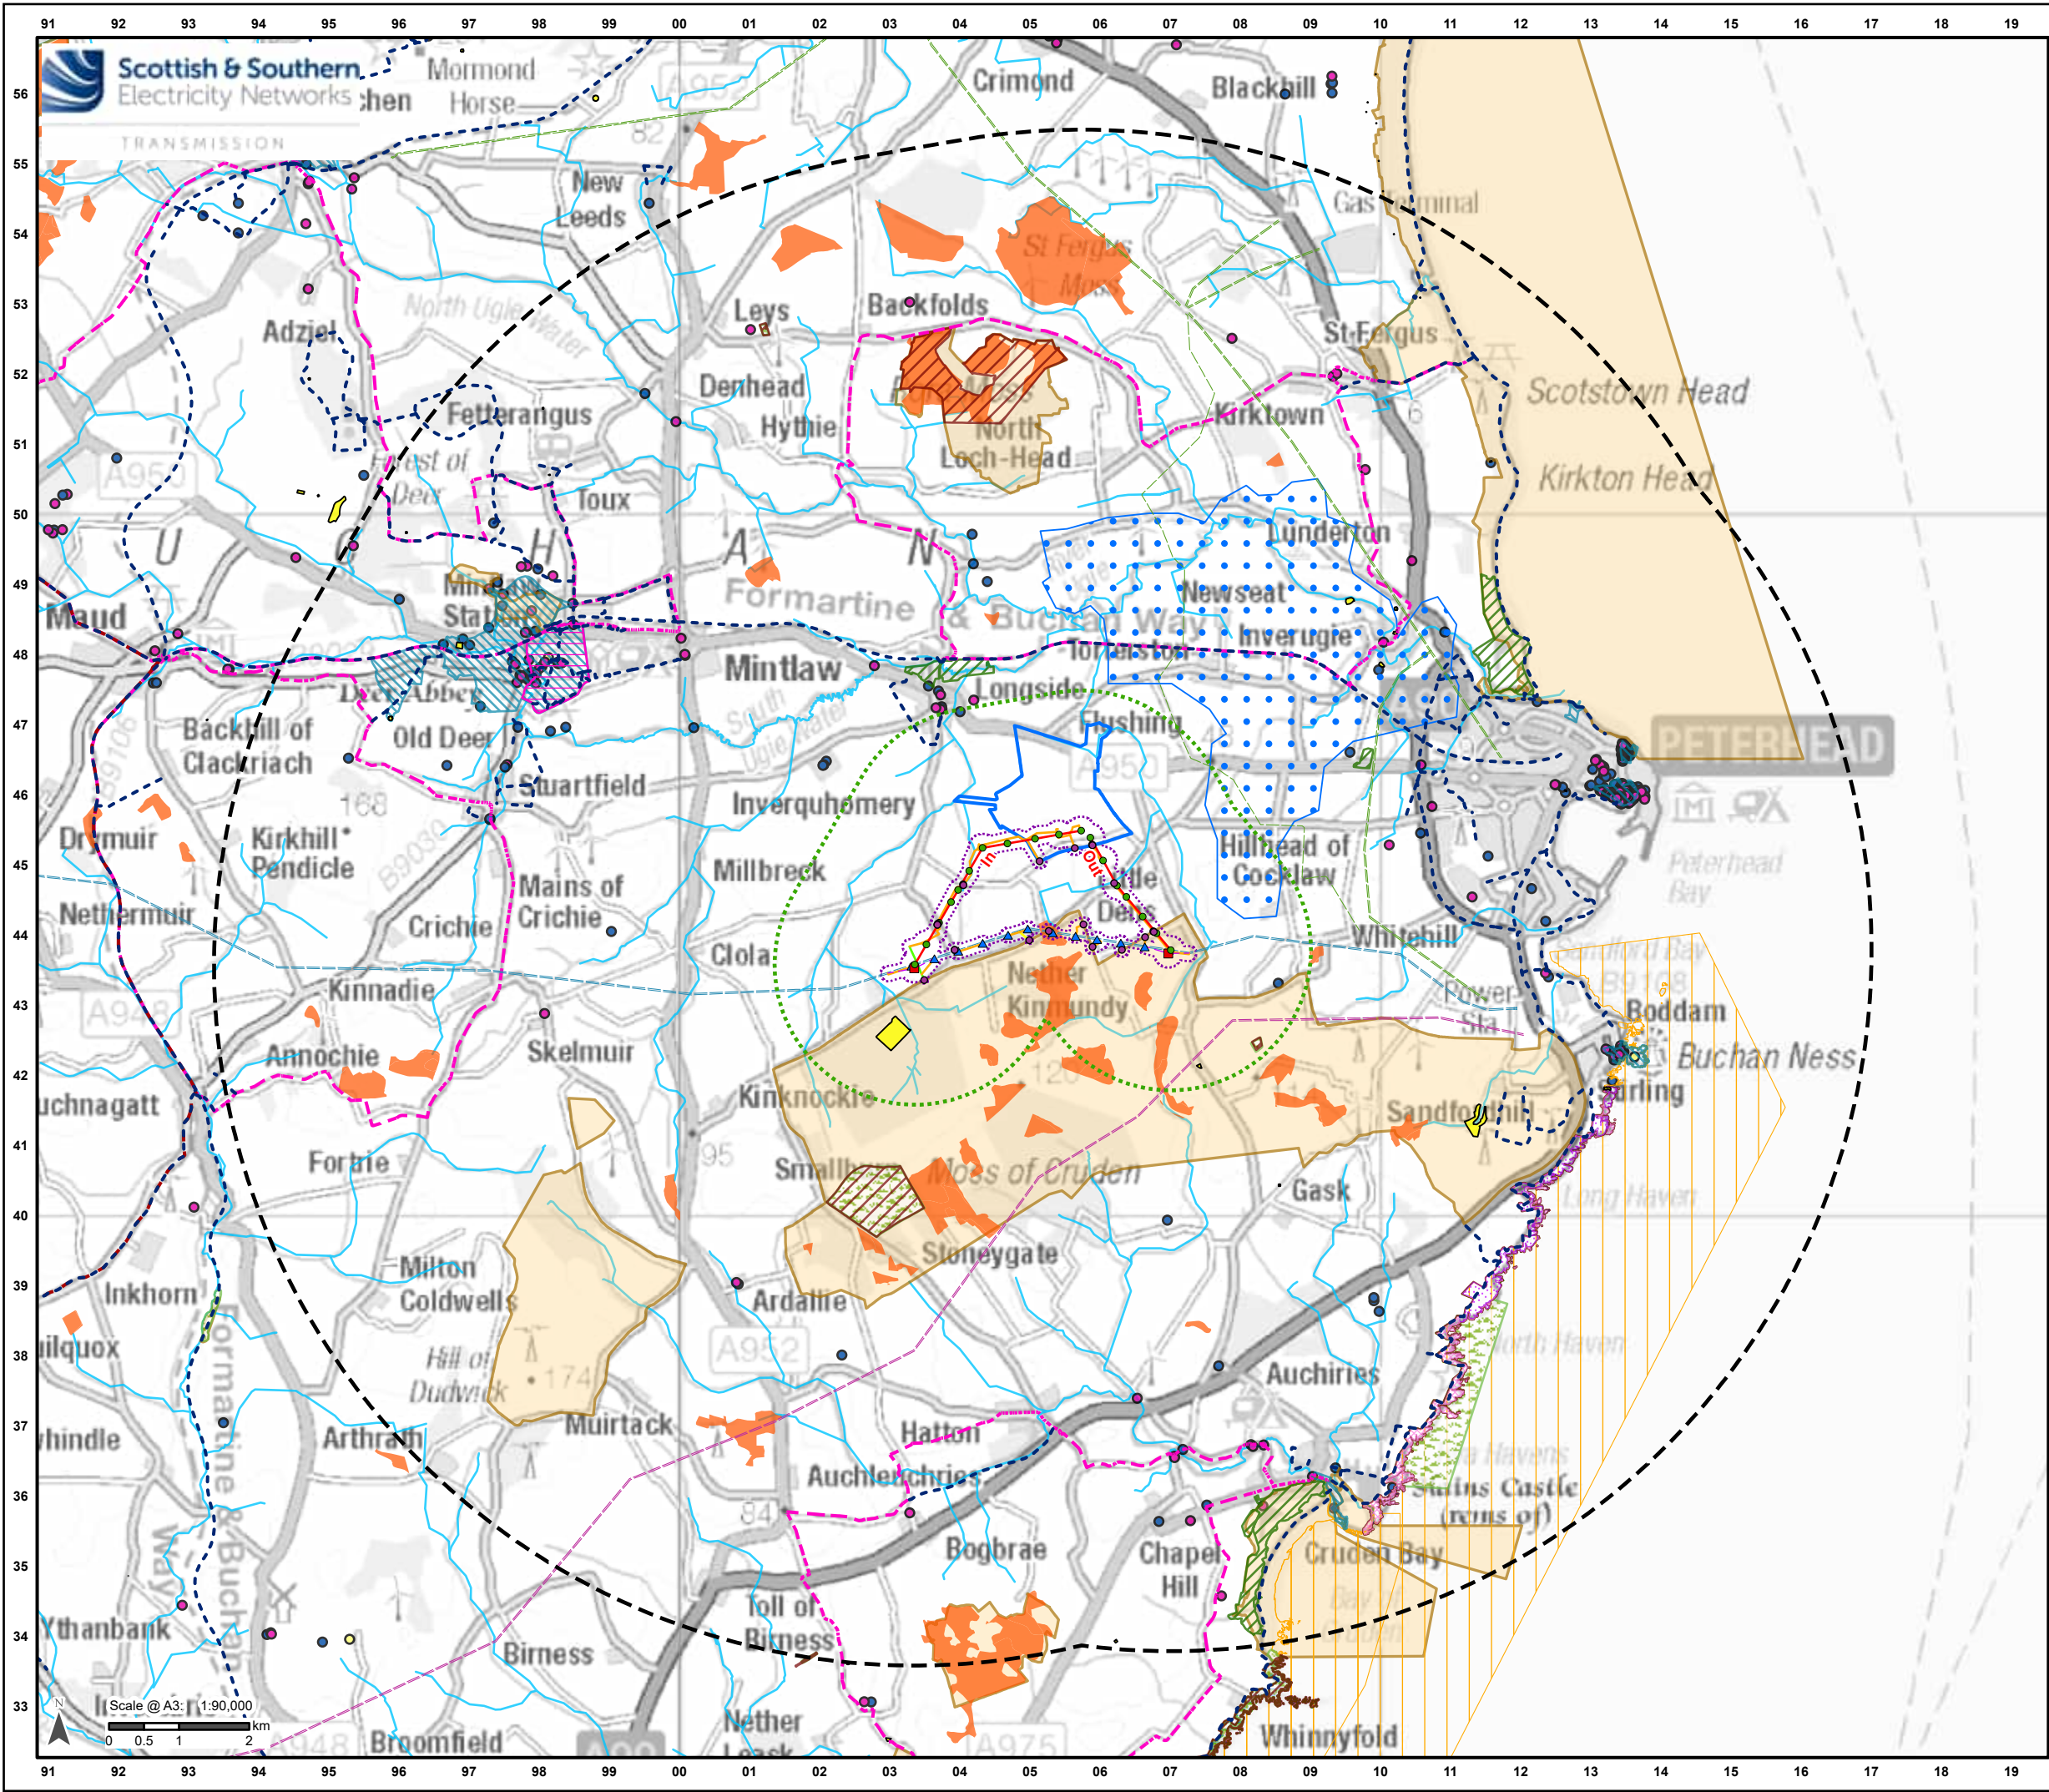

Legend

- Tower Locations
- Temporary Diversion Towers
- Dismantled Towers
- Bellmouths
- Proposed Overhead Line
- Limit of Deviation
- 2 km Study Area
- 10 km Study Area
- Netherthon Hub Site Boundary
- Temporary Diversion Alignment
- Access Tracks
- Existing Access Tracks
- Upgrade - Good/Fair Condition
- Upgrade - Very Poor Condition
- Existing Overhead Line
- 132 kV
- 275 kV
- 400 kV
- Special Protection Areas (SPA)
- Special Areas of Conservation (SAC)
- Sites of Special Scientific Interest (SSSI)
- Local Nature Conservation Sites
- Important Bird Areas
- Scheduled Monuments
- Conservation Areas
- Carbon and Peatland Map 2016 - Class 1 Peatland
- Geological Conservation Review Sites
- SEPA Drinking Water Protected Areas
- Sites of Special Scientific Interest (SSSI), Important Bird Areas & Special Areas of Conservation (SAC)
- Geological Conservation Review Sites, Sites of Special Scientific Interest (SSSI), Important Bird Areas & Special Areas of Conservation (SAC)
- Watercourses
- Listed Buildings
- Grade A
- Grade B
- Grade C
- Recreation
- Core Paths
- Aberdeenshire Cycle Route
- National Cycle Routes
- Country Park
- Golf Course

Contains OS data © Crown Copyright and database right 2024

Scale: 1:1,000,000


Contains public sector information licensed under the Open Government Licence v3.0.
Contains Historic Environment Scotland and Ordnance Survey data © Historic Environment Scotland - Scottish Charity No. SC045925
© Crown copyright and database right 2025 Data reproduced with the permission of RSPB.
SSEN Transmission take no responsibility for the release or accuracy of latest version Basemaps from Ordnance Survey

Project No: LT650
Project: Netherthon Hub 400kV OHL Connection to New Deer and Peterhead: Tie-In

Title:
Figure 1.3 - Environmental Constraints Plan

Drawn by: VA Date: 21/05/2026

Drawing: UK0029295.1009-NEWDEER-EAR-TIE-WSP-003

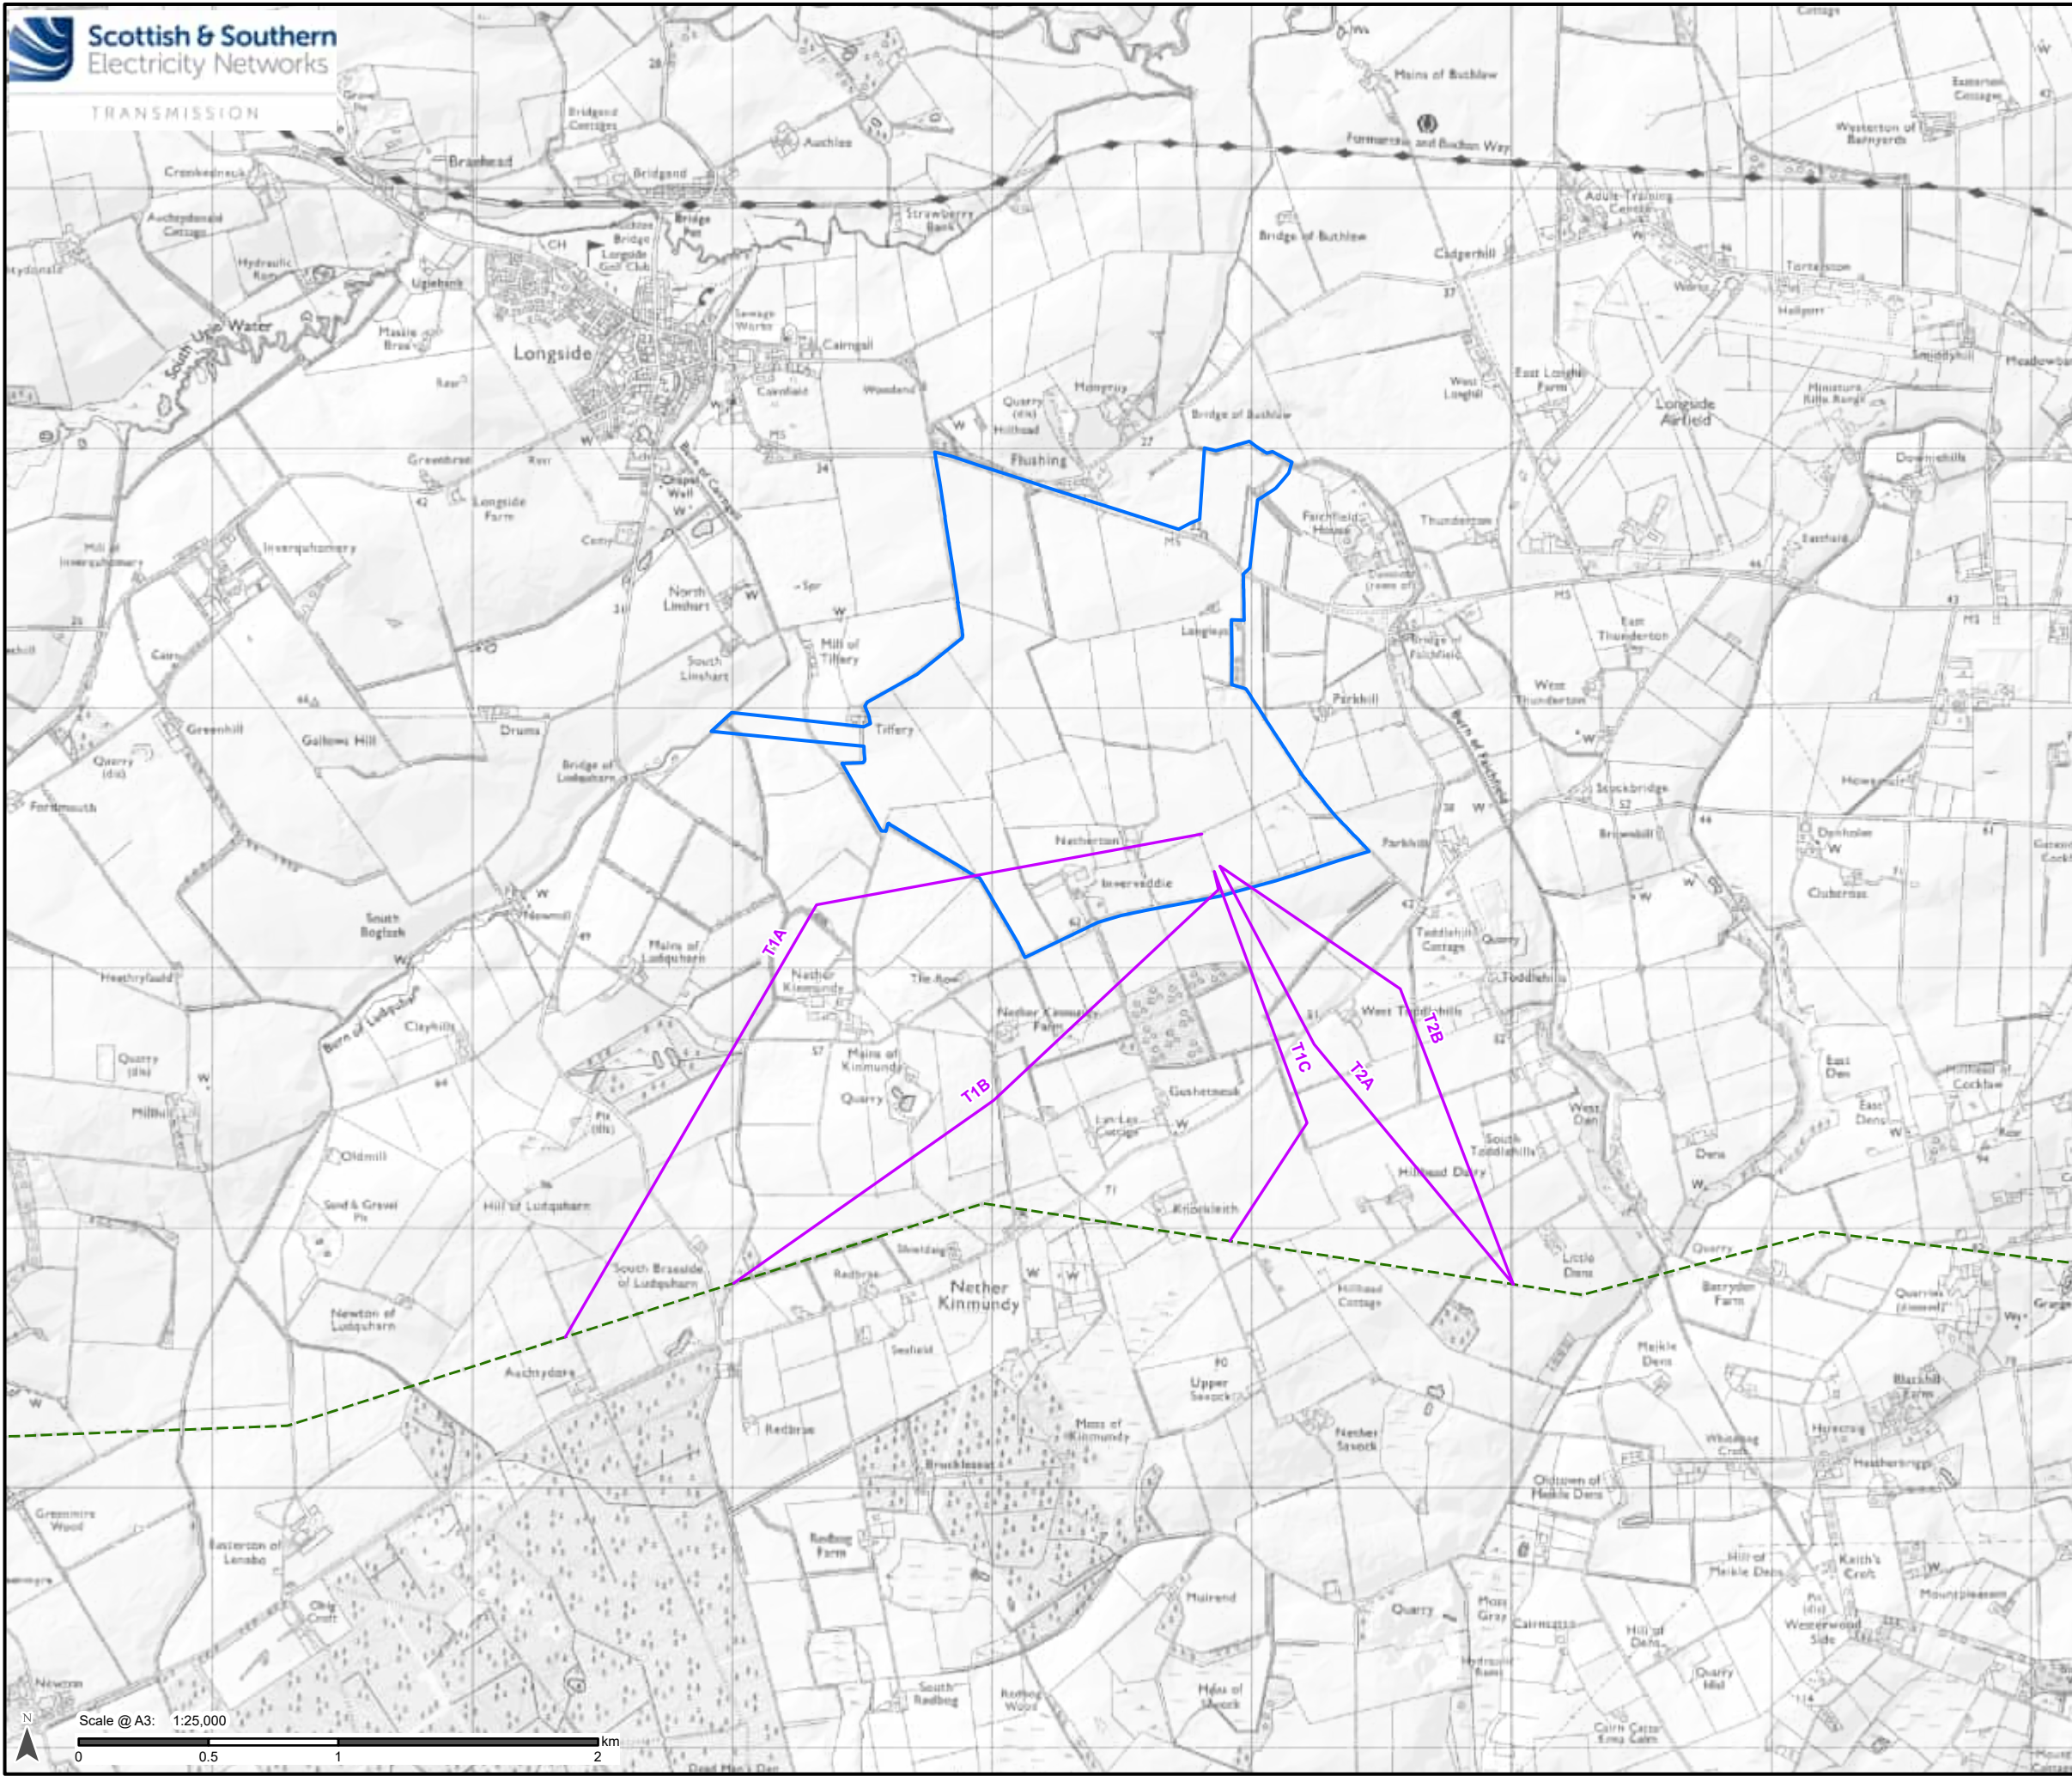

Legend

- Netherton Hub Site Boundary
- Tie-in Alignment Options
- Existing New Deer - Peterhead OHL

Scale: 1:1,000,000

Contains OS data © Crown Copyright and database right 2024

Crown copyright and database right 2026 all rights reserved.
Ordnance Survey Licence number AC0000813445.

SSEN Transmission take no responsibility for the release or accuracy of latest version Basemaps from Ordnance Survey

Project No: LT000052

Project: Netherton Hub 400kV OHL Connection to New Deer and Peterhead: Tie-In

Title:

Figure 2.1 - Alignment Options

Drawn by: AC

Date: 18/05/2026

Drawing: UK0029295.1009-NEWDEER-EAR-TIE-WSP-003a

