


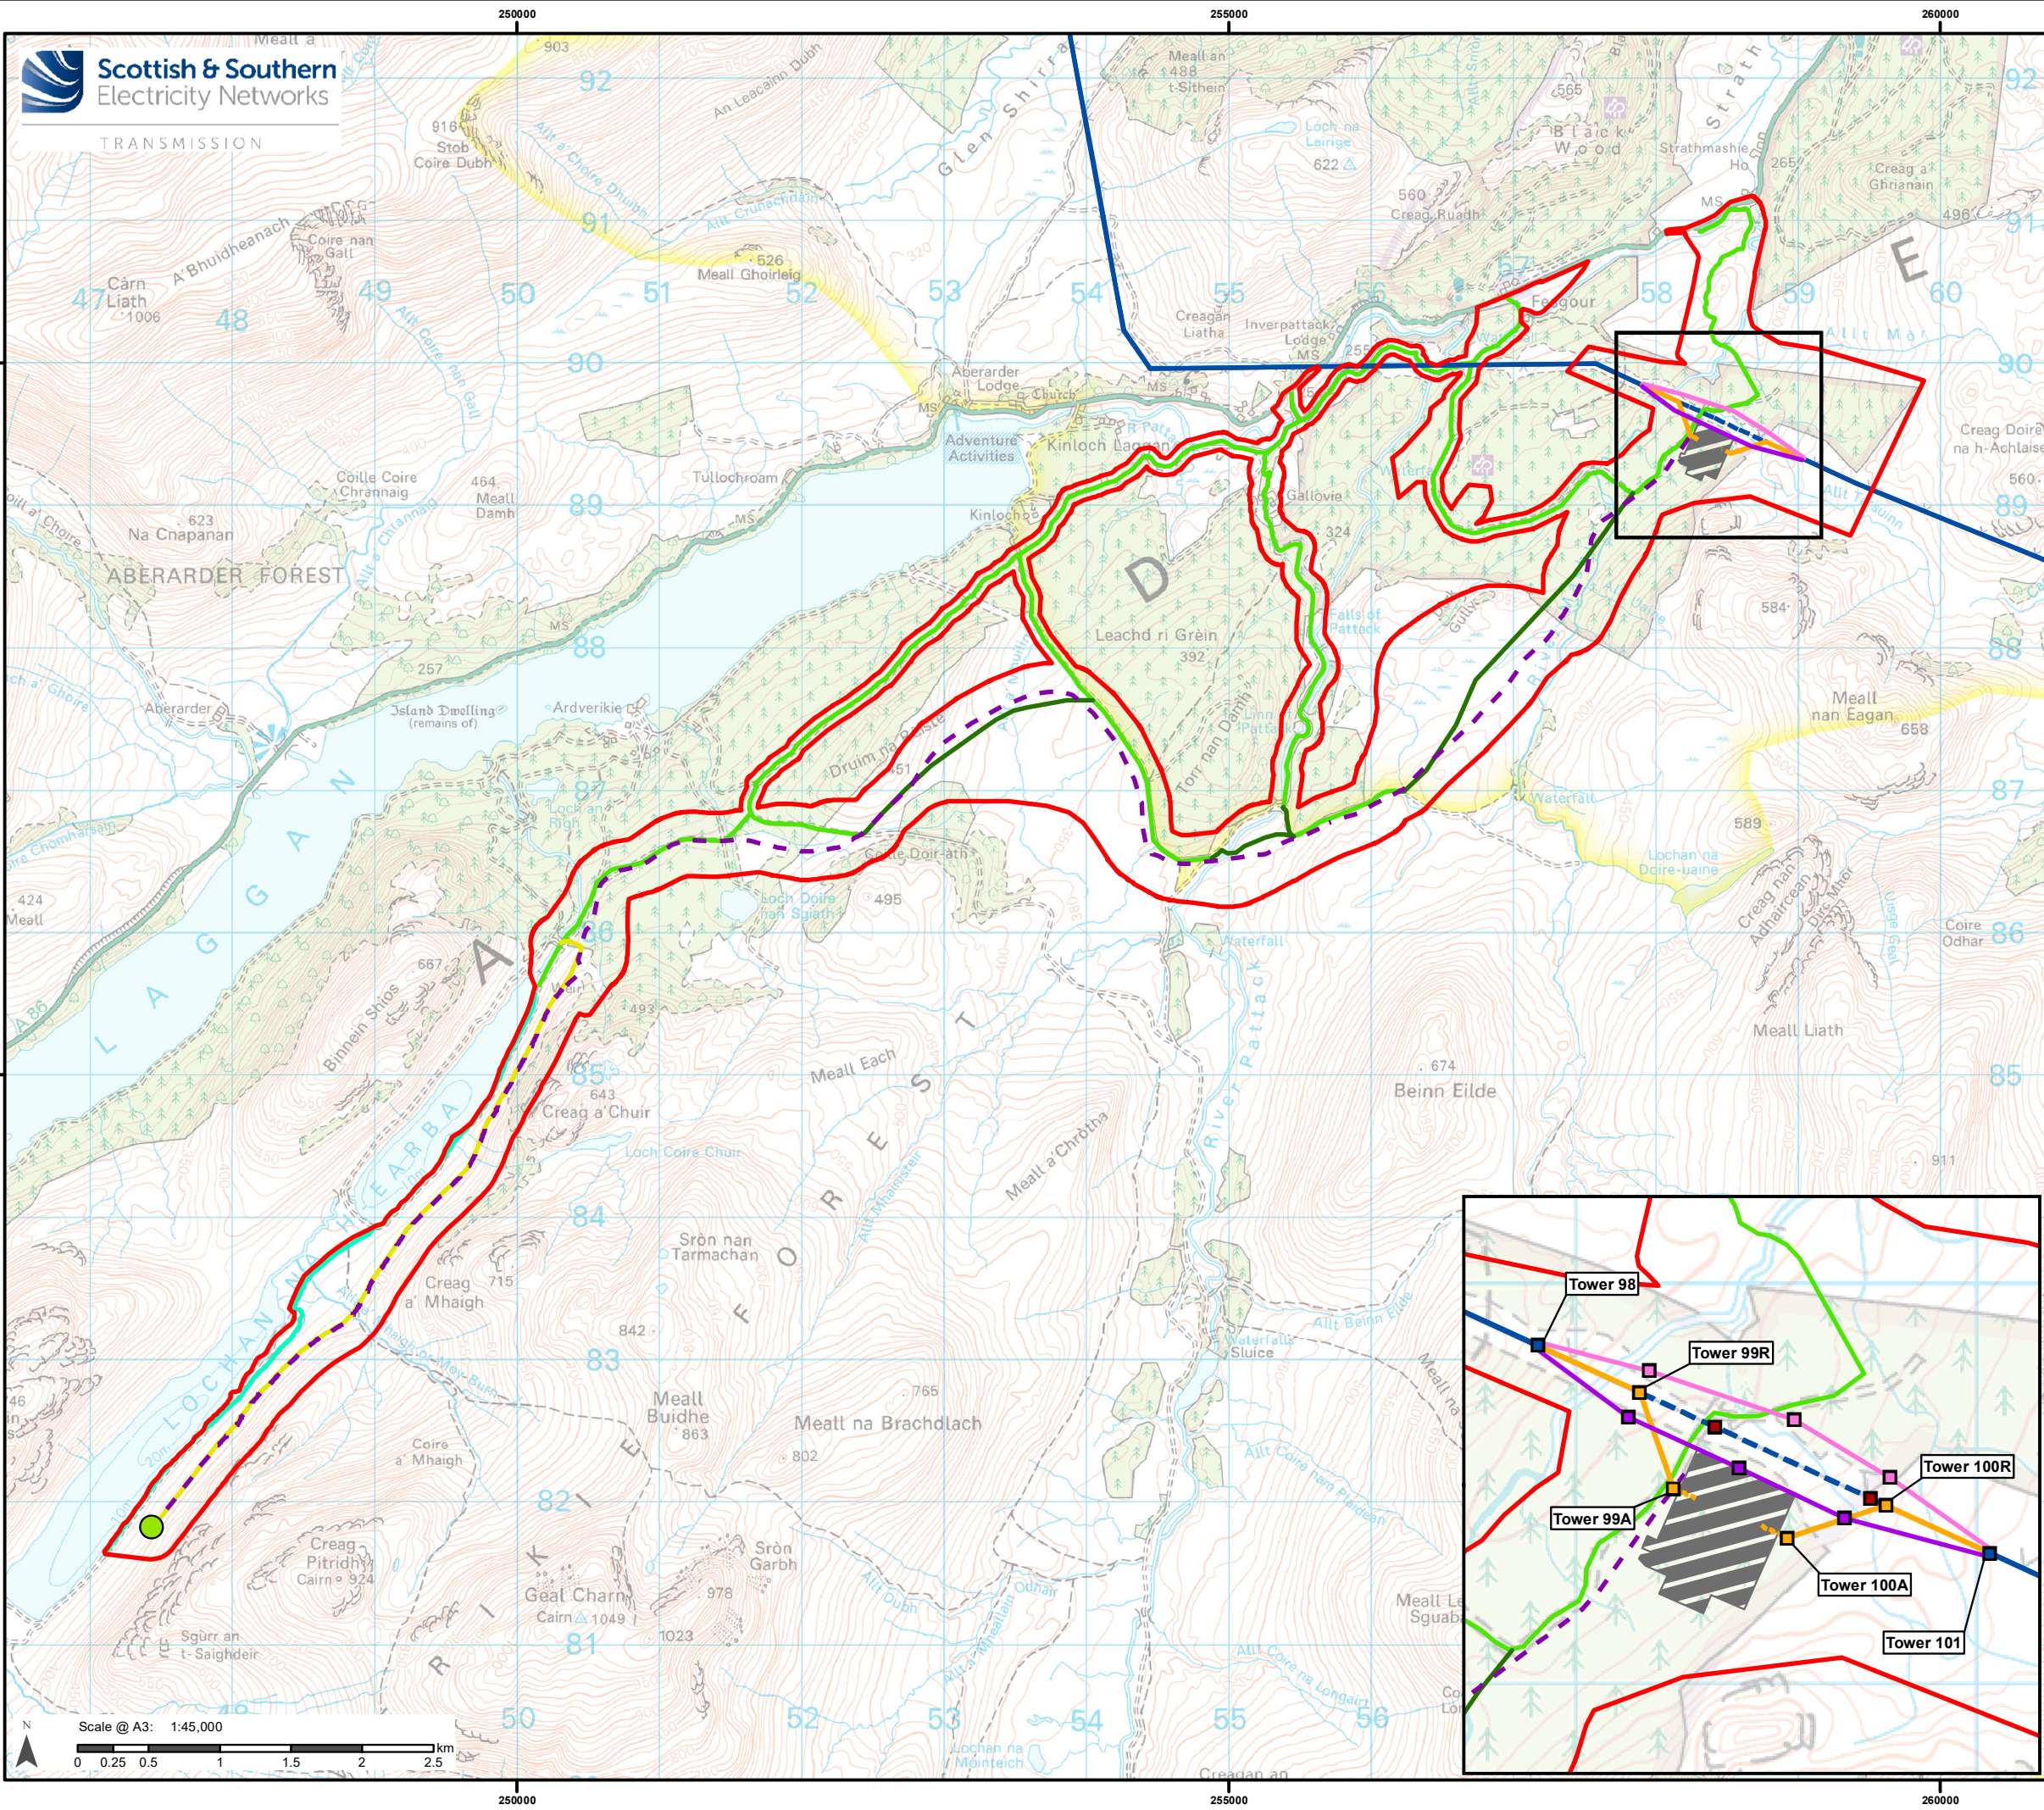

### Legend

Indicative Site Boundary

Existing Infrastructure

Beaully - Denny Towers

Beaully - Denny Towers (to be removed)

Beaully - Denny 400 kV (OHL)

Beaully - Denny 400 kV (OHL) (to be dismantled)

Proposed Development (Indicative)

Coire Mashie Substation

Underground Cable (UGC) Alignment

New Beaully - Denny Towers

New Beaully - Denny 400 kV OHL

Downloads

Proposed Temporary Infrastructure (Indicative)

Towers (Northern Option)

Towers (Southern Option)

OHL (Northern Option)

OHL (Southern Option)

Access Tracks (Existing and

New Proposed Permanent Tracks

Existing Track (will likely require upgrading if utilised)

Existing Track Along Loch Earba (likely within PSH consented loch inundation area)

Earba Pumped Storage Hydro (PSH) Scheme (Consented)

Indicative Earba Pumped Storage Hydro Substation

Indicative Earba PSH Access Track (to be constructed by PSH Developer)


Reproduced by permission of Ordnance Survey on behalf of HMSO.  
Crown copyright and database right 2026 all rights reserved.  
Ordnance Survey Licence number 0100022432.

Project: Coire Mashie Substation and Earba Pumped Storage Hydro Scheme Grid Connection Project

Title: Figure 2.1a: Proposed Development


Drawn by: U.M., M.T., J.W. Date: 27/08/2026

Drawing: 123021-D2.1a-SCO-1.0.0

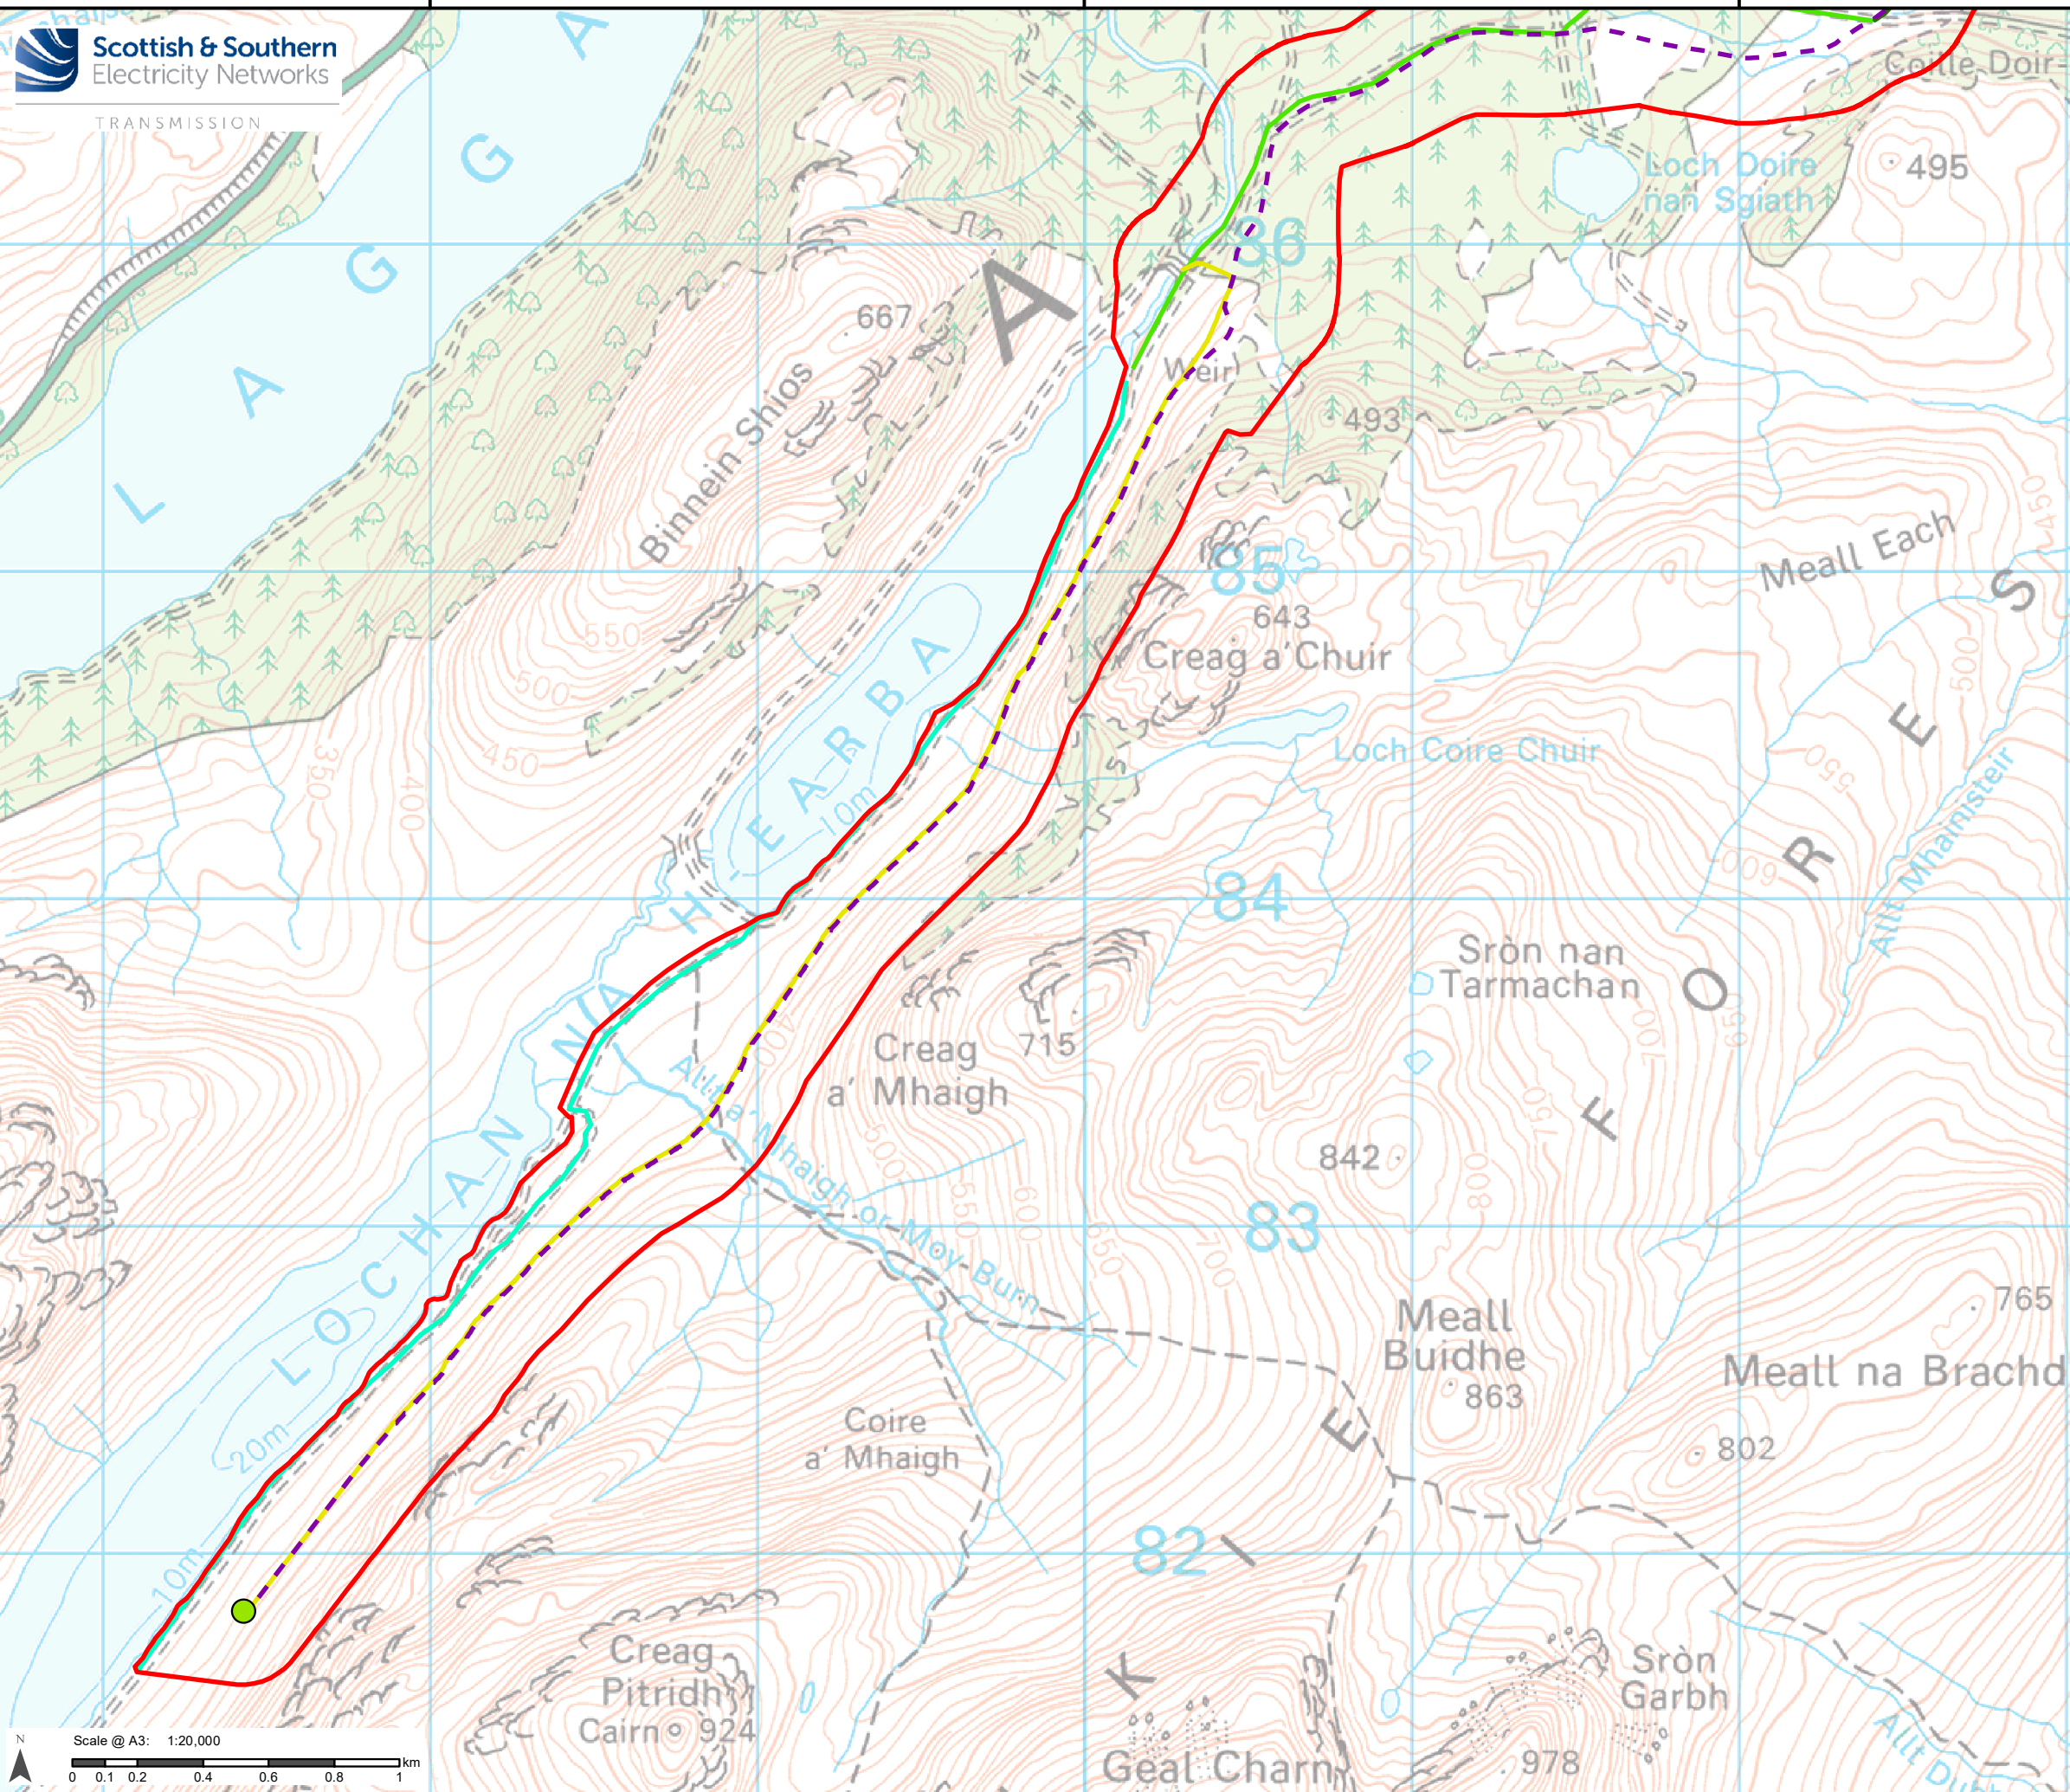

## Legend

- Indicative Site Boundary
- Existing Infrastructure**
  - Beaulieu - Denny 400 kV (OHL)
- Proposed Development (Indicative)**
  - Underground Cable (UGC) Alignment
- Access Tracks (Existing and Proposed)**
  - New Proposed Permanent Tracks
  - Existing Track (will likely require upgrading if utilised)
  - Existing Track Along Loch Earba (likely within PSH consented loch inundation area)
- Earba Pumped Storage Hydro (PSH) Scheme (Consented)**
  - Indicative Earba Pumped Storage Hydro Substation
  - Indicative Earba PSH Access Track (to be constructed by PSH Developer)

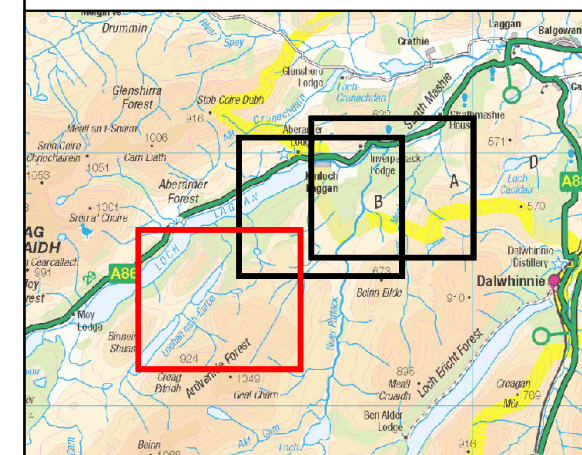


Reproduced by permission of Ordnance Survey on behalf of HMSO.  
Crown copyright and database right 2026 all rights reserved.  
Ordnance Survey Licence number 0100022432.

Project: Coire Mashie Substation and  
Earba Pumped Storage Hydro  
Scheme Grid Connection Project

Title: Figure 2.1b: Proposed Development


Drawn by: U.M., M.T., J.W. Date: 27/08/2026

Drawing: 123021-D2.1b-SCO-1.0.0

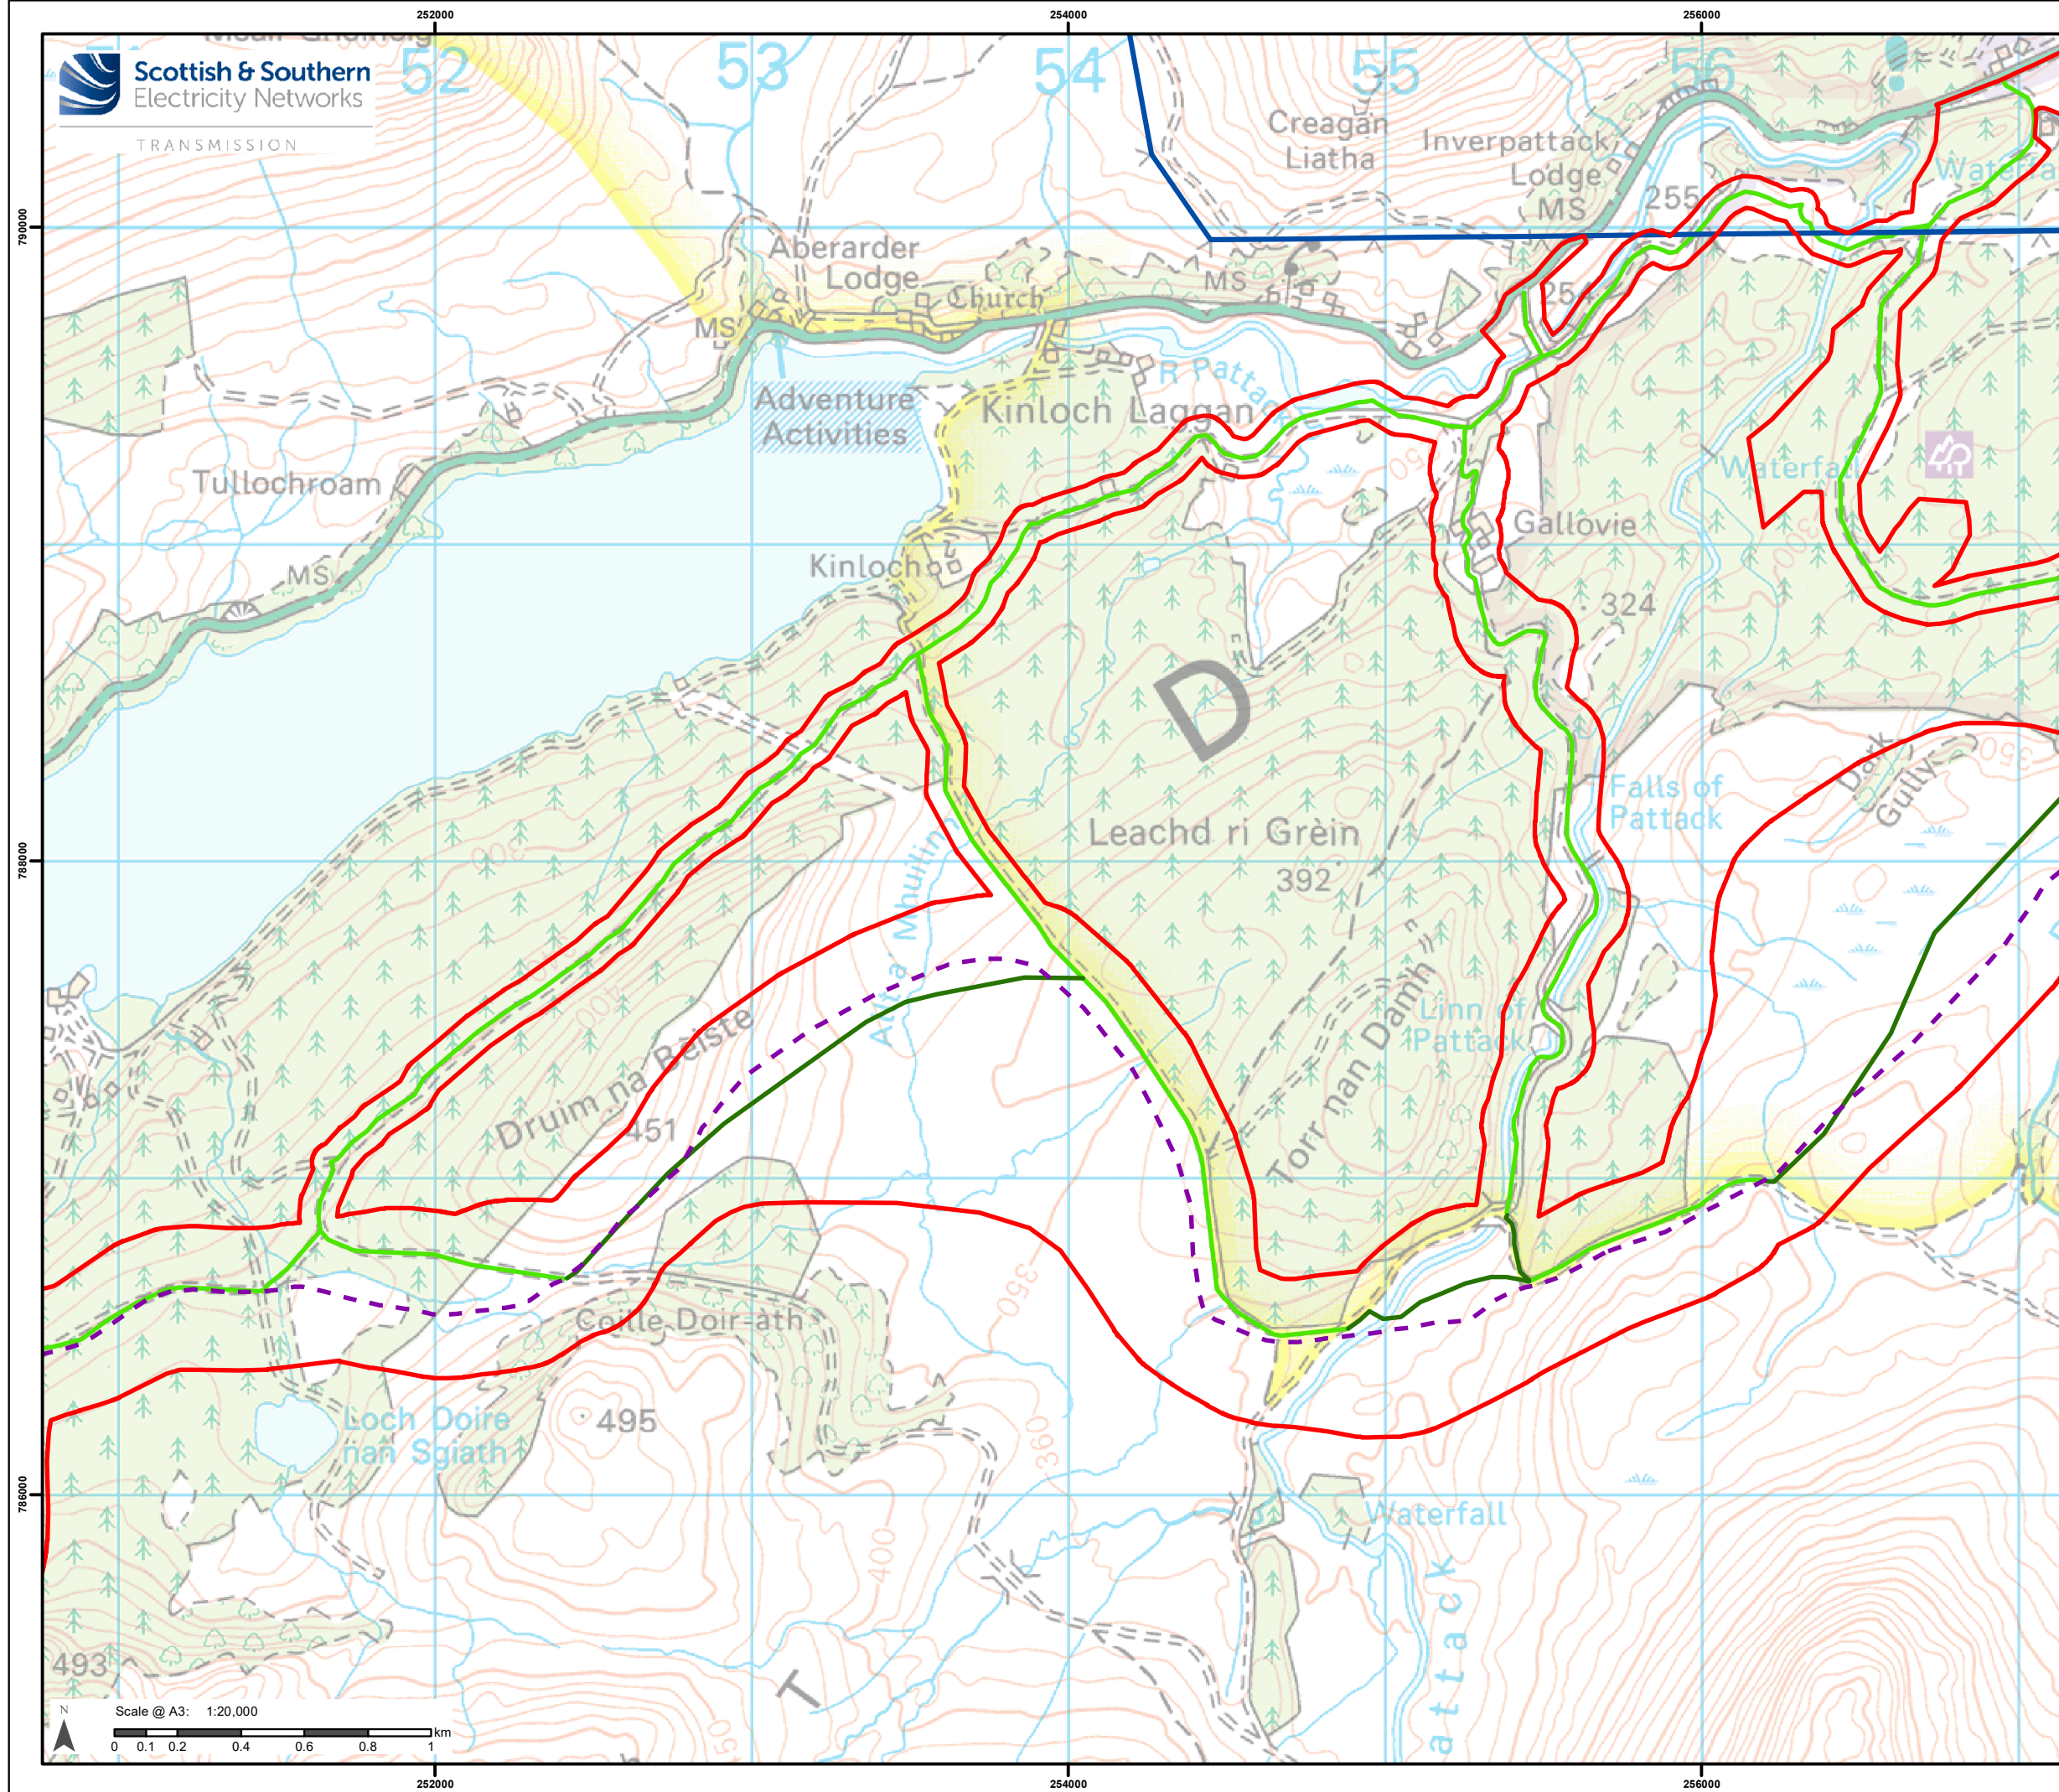

## Legend

- Indicative Site Boundary
- Existing Infrastructure**
  - Beaulieu - Denny 400 kV (OHL)
- Proposed Development (Indicative)**
  - Underground Cable (UGC) Alignment
- Access Tracks (Existing and Proposed)**
  - New Proposed Permanent Tracks
  - Existing Track (will likely require upgrading if utilised)

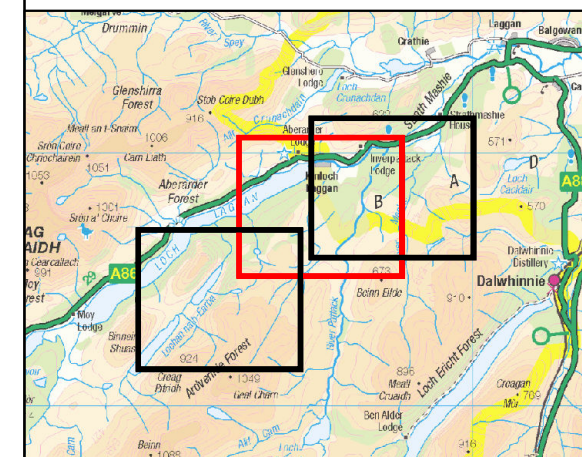


Reproduced by permission of Ordnance Survey on behalf of HMSO.  
Crown copyright and database right 2026 all rights reserved.  
Ordnance Survey Licence number 0100022432.

Project: Coire Mashie Substation and  
Earba Pumped Storage Hydro  
Scheme Grid Connection Project

Title: Figure 2.1c: Proposed Development

Drawn by: U.M., M.T., J.W. Date: 27/08/2026

Drawing: 123021-D2.1c-SCO-1.0.0

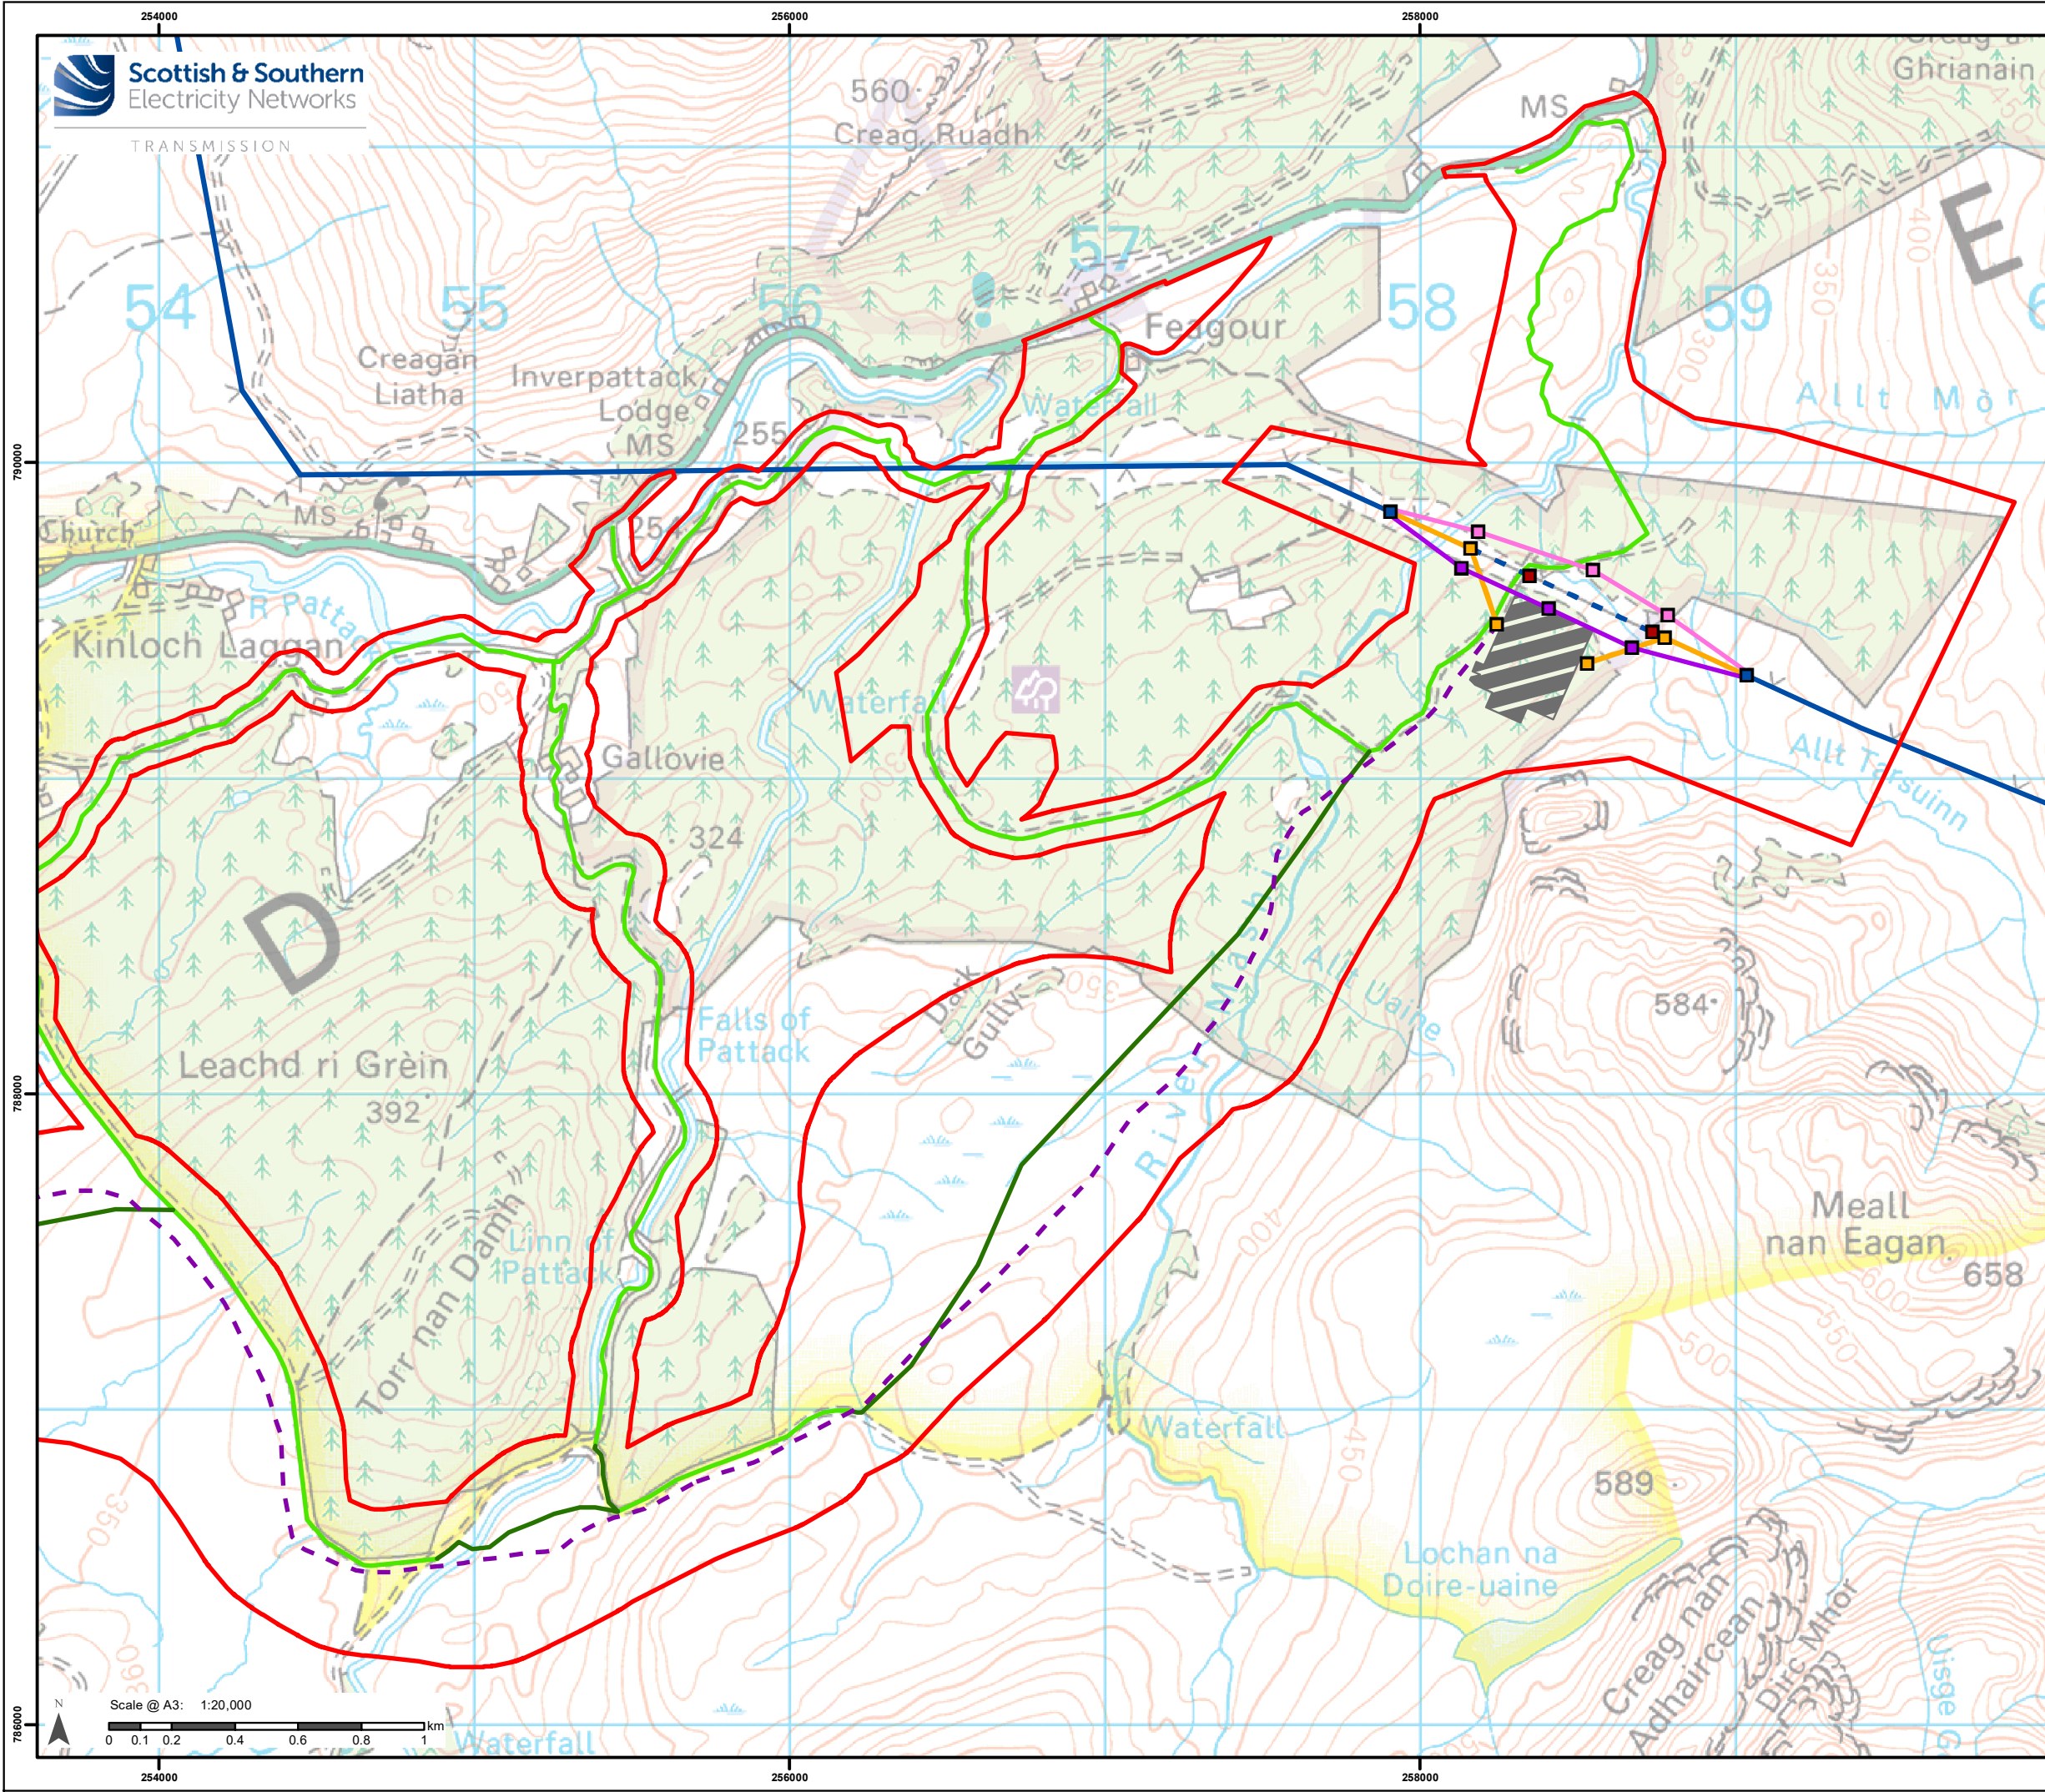

### Legend

Indicative Site Boundary

Existing Infrastructure

Beaulieu - Denny Towers

Beaulieu - Denny Towers (to be removed)

Beaulieu - Denny 400 kV (OHL) (to be dismantled)

Beaulieu - Denny 400 kV (OHL)

Proposed Development (Indicative)

Coire Mashie Substation

Underground Cable (UGC) Alignment

New Beaulieu - Denny Towers

New Beaulieu - Denny 400 kV OHL

Downloads

Proposed Temporary Infrastructure (Indicative)

Towers (Northern Option)

Towers (Southern Option)

OHL (Northern Option)

OHL (Southern Option)

Access Tracks (Existing and Proposed)

New Proposed Permanent Tracks (Indicative)

Existing Track (will likely require upgrading if utilised)

Reproduced by permission of Ordnance Survey on behalf of HMSO.  
Crown copyright and database right 2026 all rights reserved.  
Ordnance Survey Licence number 0100022432.

Project: Coire Mashie Substation and Earba Pumped Storage Hydro Scheme Grid Connection Project

Title: Figure 2.1d: Proposed Development

Drawn by: U.M., M.T., J.W. Date: 27/08/2026

Drawing: 123021-D2.1d-SCO-1.0.0