

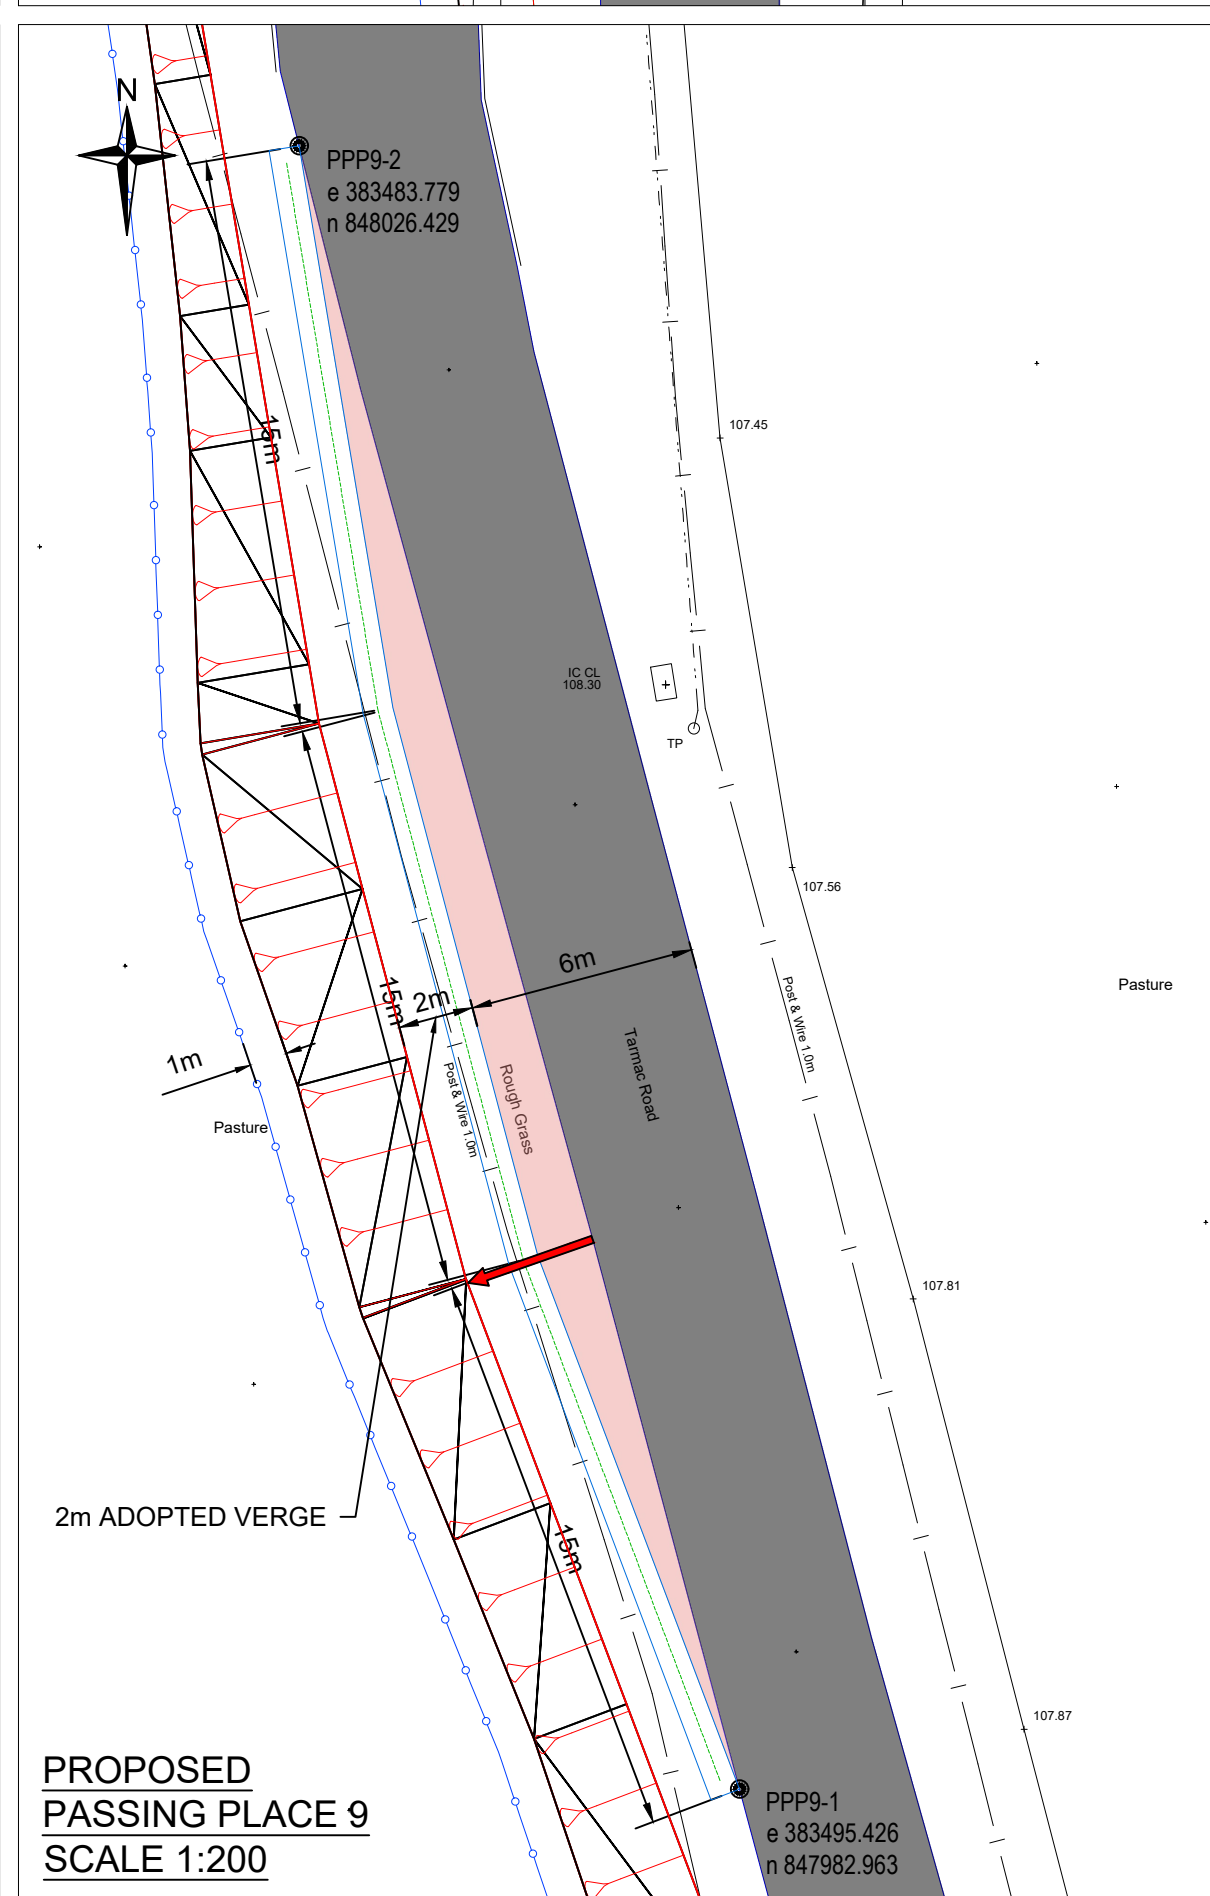


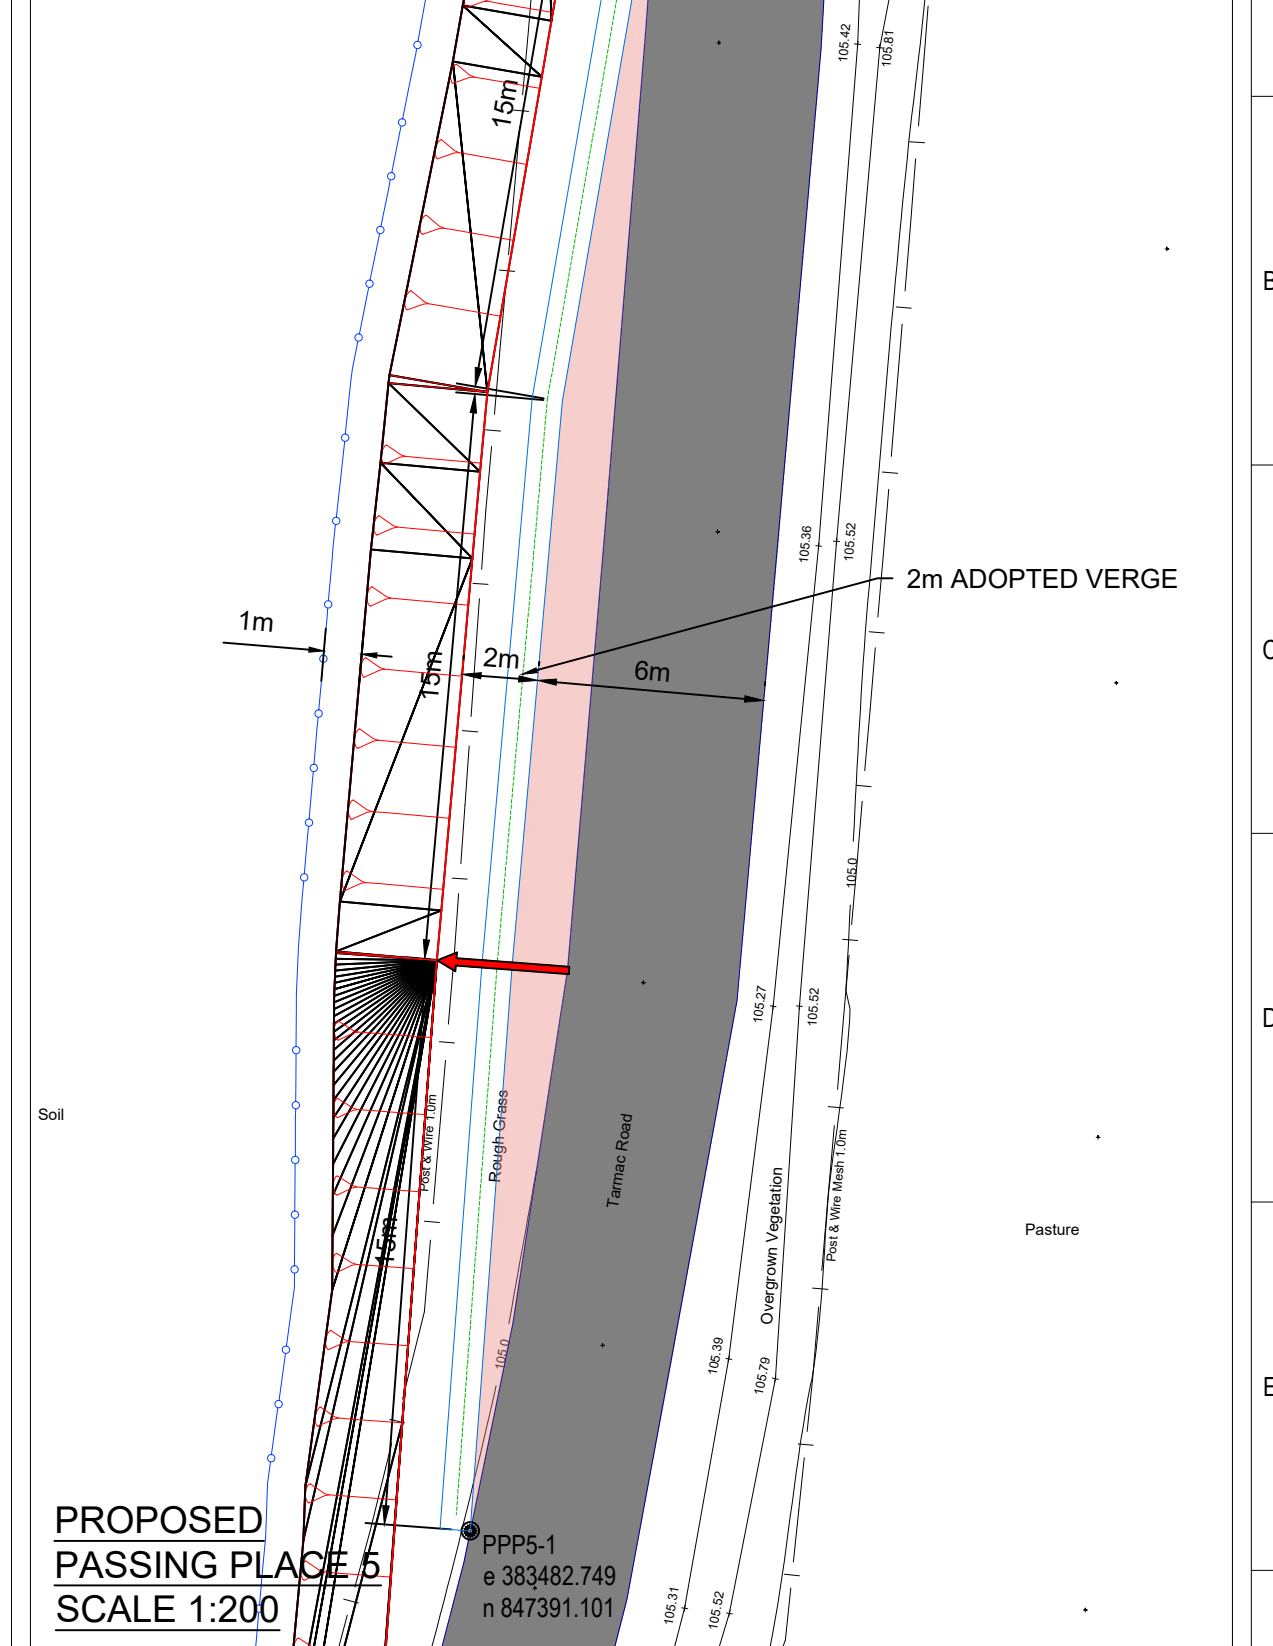

Technical drawing of a truck chassis showing dimensions for Max Legal Length (UK) Articulated Vehicle (16.5m). The drawing includes a side view of the truck and a detailed view of the chassis with various dimensions.

Max Legal Length (UK) Articulated Vehicle (16.5m)	Overall Length
16.500m	
Overall Width	2.550m
Overall Body Height	3.681m
Min Body Ground Clearance	0.411m
Max Track Width	2.500m
Lock to lock time	6.00s
Kerb to Kerb Turning Radius	6.530m

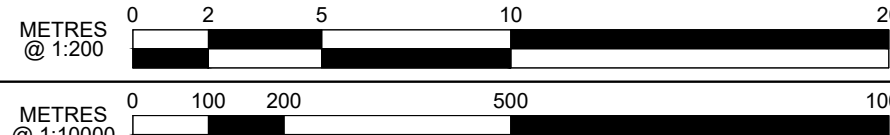

Project LT379-GREENS 400KV SUBSTATION				
Title				
PROPOSED PASSING PLACES SETTING OUT PROPOSED C29S ROAD				
Contractor Drawing No. GRNS4-LT379-SEBAM-XX-EXT-D-H-0942				
Customer Drawing No. GRNS4-LT379-SEBAM-XX-EXT-D-H-0942				
Approved NB	Date 28/05/2025	Scale 1:200	Size A1	Sheet of 1 P01