


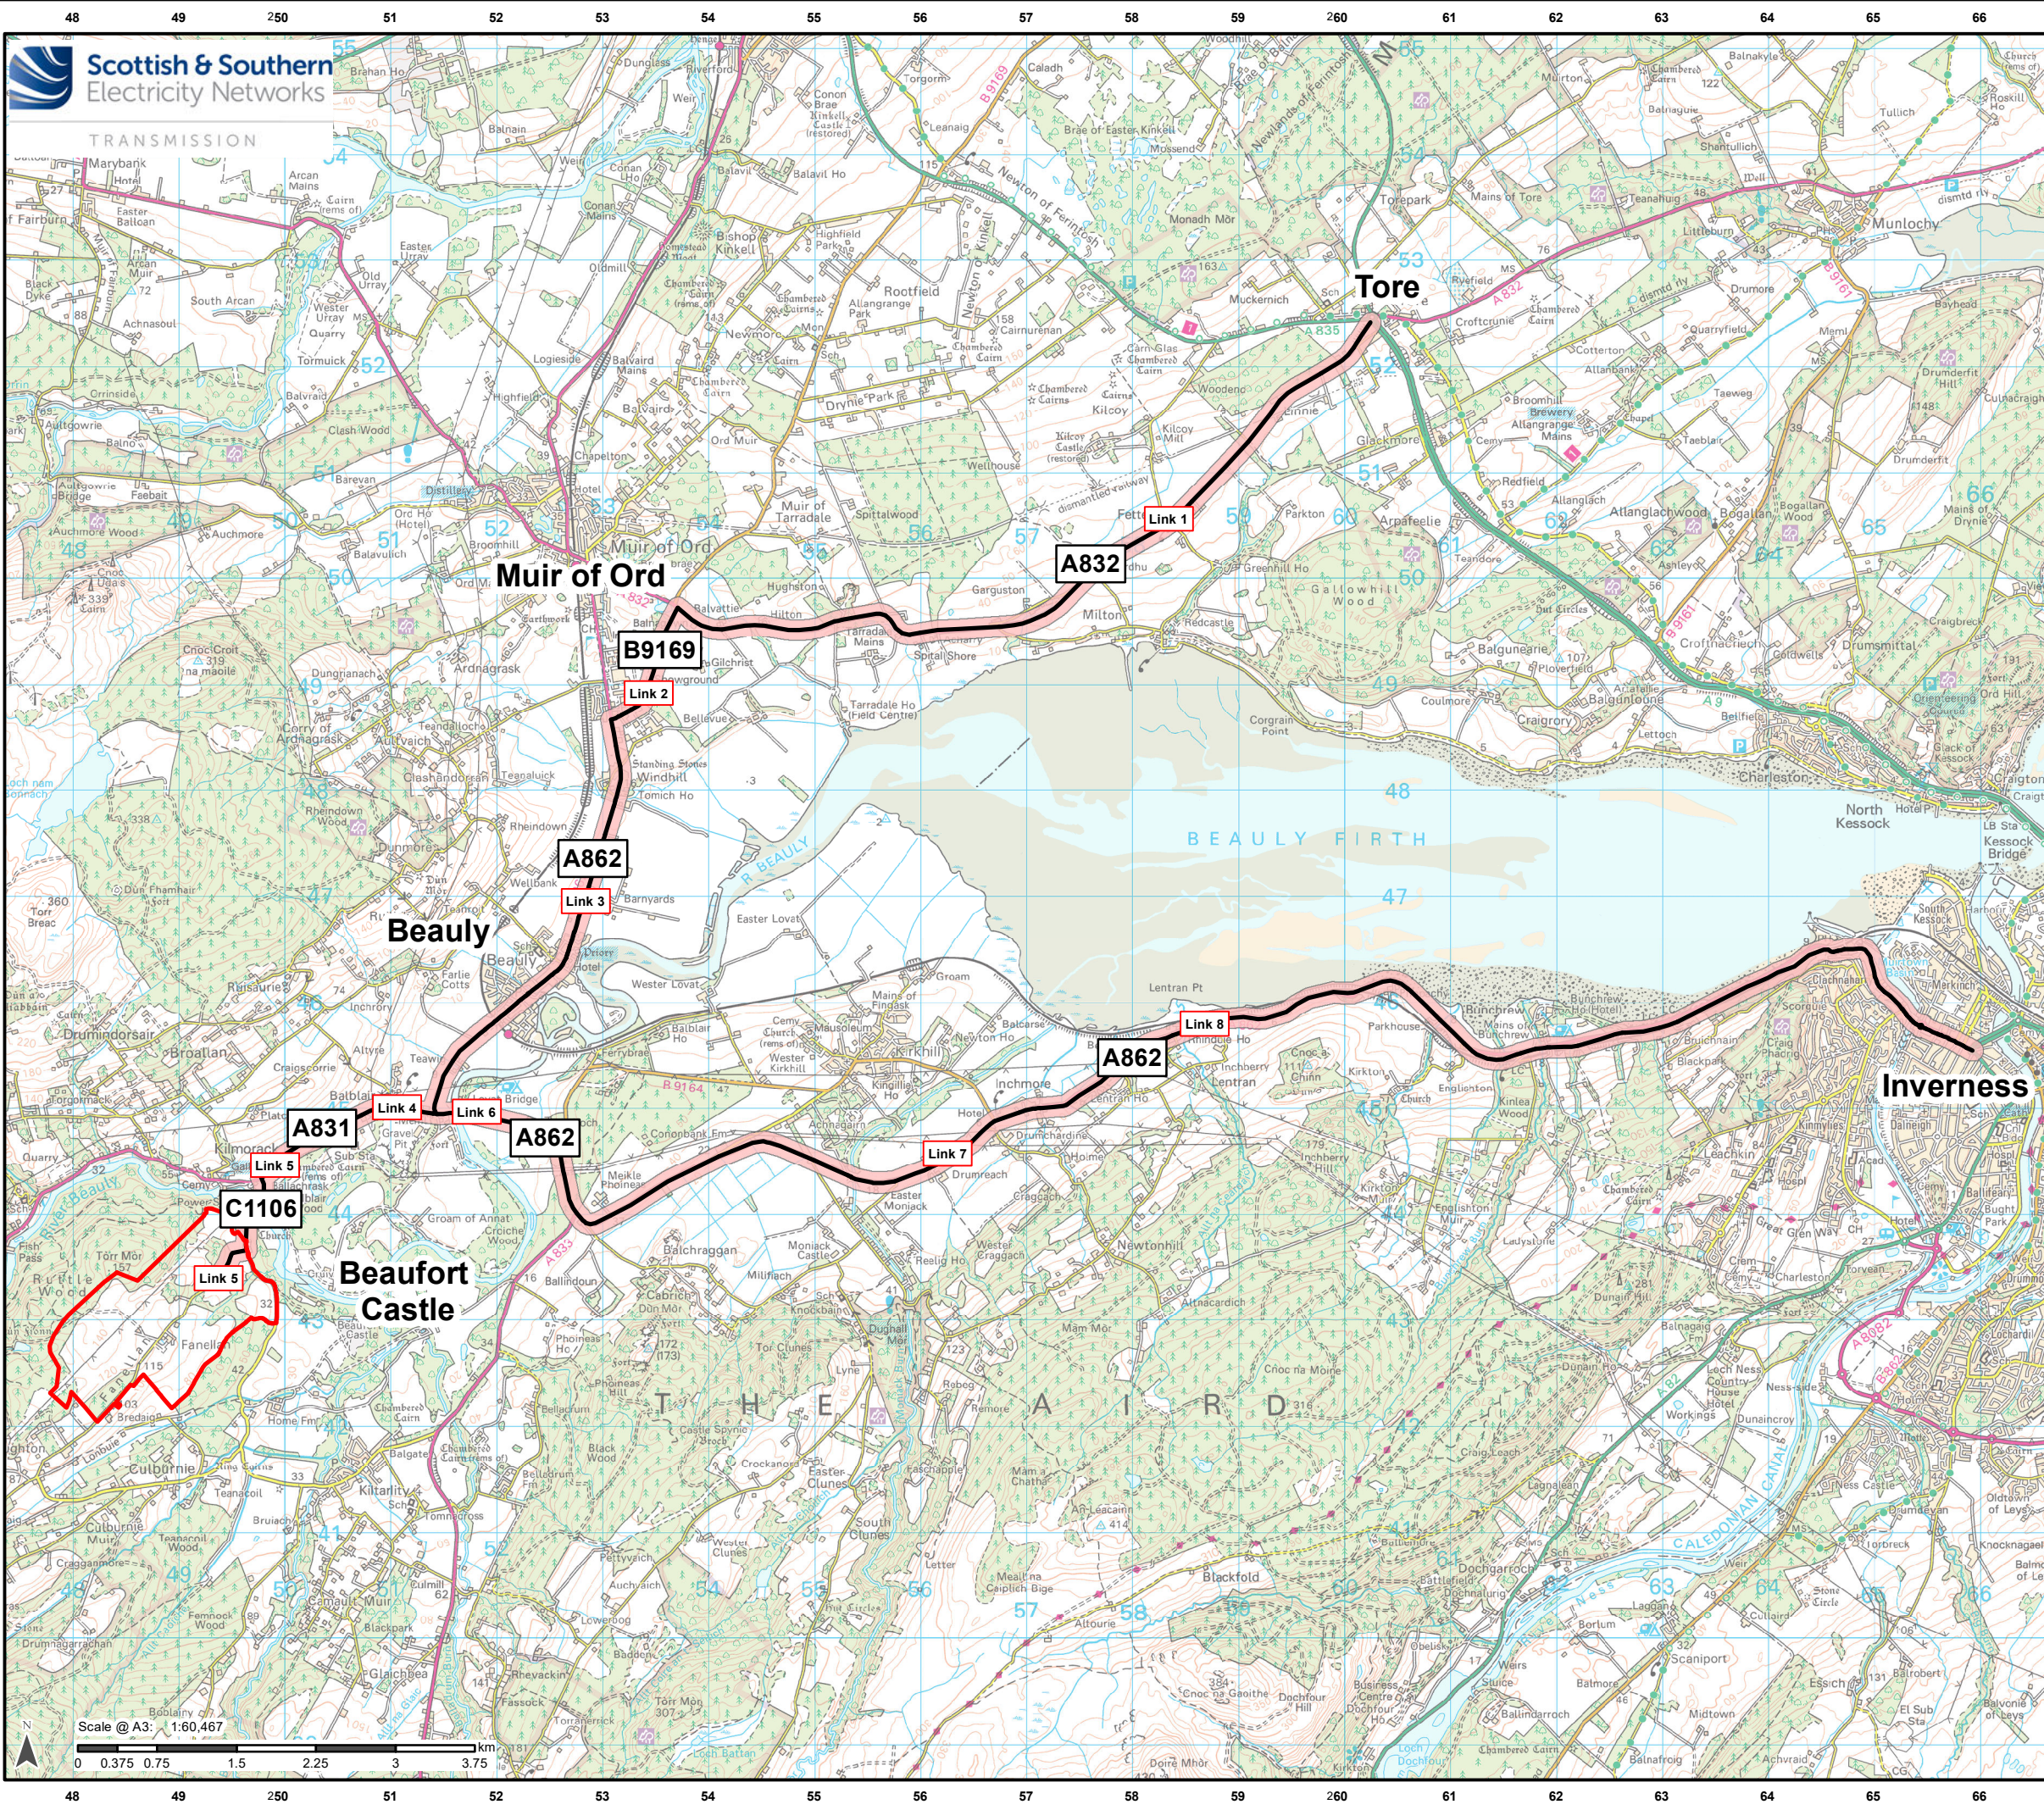

Legend

- Site
- Phase 2 Road Network
- Phase 2 Study Area

Reproduced by permission of Ordnance Survey on behalf of HMSO.
Crown copyright and database right 2025 all rights reserved.
Ordnance Survey Licence number 0100022432.
SSEN Transmission take no responsibility for the release or accuracy of latest version Basemaps from Ordnance Survey

Project No: LT000459

Project: Fanellan 400kV Substation and Converter Station

Title:
Figure 12.4:
Phase 2 - Traffic and Transport Study Area

Drawn by: SJ 28/01/2025

Drawing: LT000459_WSP_001