


PLAN LAYOUT
SCALE 1:1000

© Crown copyright and database rights 2024 Ordnance Survey 100055021. Use of this data is subject to terms and conditions.

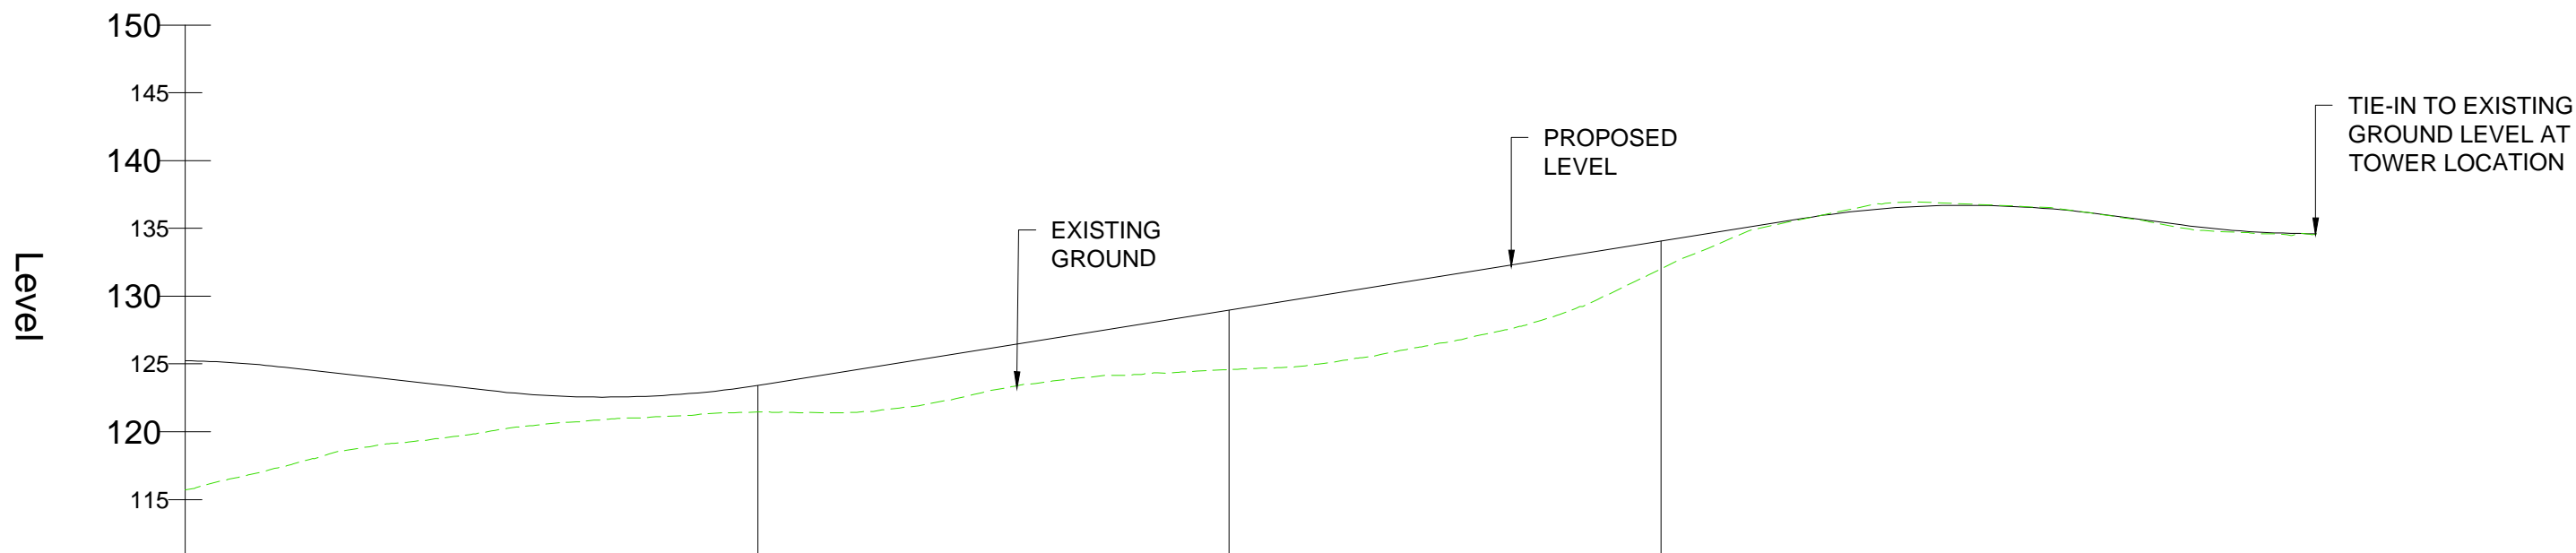

Chainage	500.000	510.000	520.000	530.000	540.000	550.000	560.000	570.000	580.000	590.000	600.000	610.000	620.000	630.000	640.000	650.000	660.000	670.000	680.000	690.000	700.000	710.000	720.000	730.000	740.000	750.000	760.000	770.000	780.000	790.000	800.000	810.000	819.476			
Existing Levels	115.713	116.892	118.167	119.120	119.663	120.398	120.840	121.116	121.403	121.425	121.476	122.098	123.141	123.851	124.214	124.486	124.590	124.704	125.174	126.057	127.001	128.216	130.138	132.573	134.672	135.822	136.817	136.871	136.645	136.216	135.458	134.764	134.645	134.645		
Proposed Levels	125.231	124.984	124.451	123.883	123.315	122.791	122.561	122.664	123.101	123.843	124.643	125.444	126.244	127.044	127.844	128.645	129.445	130.245	131.046	131.846	132.646	133.446	134.247	135.047	135.845	136.436	136.694	136.619	136.210	135.564	134.955	134.645	134.645			
Level Difference	9.518	8.092	6.284	4.763	3.651	2.392	1.721	1.548	1.698	2.418	3.168	3.346	3.103	3.193	3.630	4.159	4.741	5.071	4.988	4.845	4.431	3.308	1.674	0.375	0.023	-0.380	-0.176	-0.026	-0.005	0.105	0.191	0.088	0.088			
Horizontal Geometry	R: 90.000 L: 95.064						L =69.496						R: 45.028 L: 63.749						L =113.103																	
Vertical Geometry	R =300.000 K =3.000 L =36.215	G =-5.680% L =30.251		R =300.000 K =3.000 L =41.050			G =8.003% L =152.826										R =300.000 K =3.000 L =43.716				G =-6.569% L =12.150		R =300.000 K =3.000 L =19.876													

OVERHEAD LINE TOWER ACCESS TRACK
PROFILE

SCALE 1:1000 HORIZONTAL, 1:500 VERTICAL

NOTES

- DO NOT SCALE FROM THIS DRAWING MANUALLY OR ELECTRONICALLY.
- THIS DRAWING IS TO BE READ IN CONJUNCTION WITH ALL OTHER RELEVANT PROJECT INFORMATION.
- ALL DATUM LEVELS ARE IN METRES AND DIMENSIONS ARE IN METRES UNLESS OTHERWISE STATED.
- REFER TO DRAWING LT459-SWE-XX-XX-D-X-0301 FOR THE OUTLINE POSITION OF GATES AND FENCELINES.

KEY TO DRAWING

- SITE BOUNDARY
- GEOMETRY CONTROL LINE
- PROPOSED ROAD CENTRELINE LEVELS
- EXISTING GROUND LEVELS
- CONVERTOR STATION AREA
- SUB-STATION AREA

Rev	Date	Amendment Details	NG	RL	CB
P01	10/02/2025	TRACK LENGTH ADDED			

This drawing should not be relied on or used in circumstances other than those for which it was originally prepared and for which Sweco UK Limited was commissioned. Sweco UK Limited accepts no responsibility for this drawing to any party other than the person by whom it was commissioned. Any party which breaches the provisions of this disclaimer shall indemnify Sweco UK Limited for all loss or damage arising therefrom.
COPYRIGHT © Sweco 2022

2nd Floor, Quay 2
139 Fountainbridge
Edinburgh
EH3 9QG
Tel: +44 (0)131 550 6300
Web: www.sweco.co.uk



Project Title
**FANELLAN
400kV SWITCHING STATION AND
HVDC CONVERTOR STATION**

Drawing Title
**OVERHEAD LINE TOWER
ACCESS TRACK PLAN AND
PROFILE
SHEET 1 OF 1**

Purpose Of Issue
PRELIMINARY

Status	Status Description
S5	FOR REVIEW AND ACCEPTANCE

Drawn	Designed	Checked	Approved
NG	NG	RL	CB

Sheet Size	Scale	Sweco Ref	Revision
A1	AS SHOWN	65209842	P01

Drawing Number
LT459-SWE-XX-XX-D-X-0115