

Legend

- Site Boundary
- Proposed Substation Development
BNG Assessment Area
- Proposed OHL Development BNG
Assessment Area

BNG Landscape Design

- Access Track
- OHL Platform
- Pastoral Land
- Drainage Basin
- SuDs Margin Planting
- Substation Platform
- Wildflower Meadow Seeding
- Woodland Planting

Reproduced by permission of Ordnance Survey. Crown copyright and database right (YEAR) all rights reserved. Ordnance Survey Licence number 0100022432. SSEN Transmission take no responsibility for the release or accuracy of latest version


Project No: LT000459

Project: Fanellan 400kV Substation & Converter Station

Title:
Figure 5 BNG Landscape Design

Drawn by: NC

Drawing: Figure 5

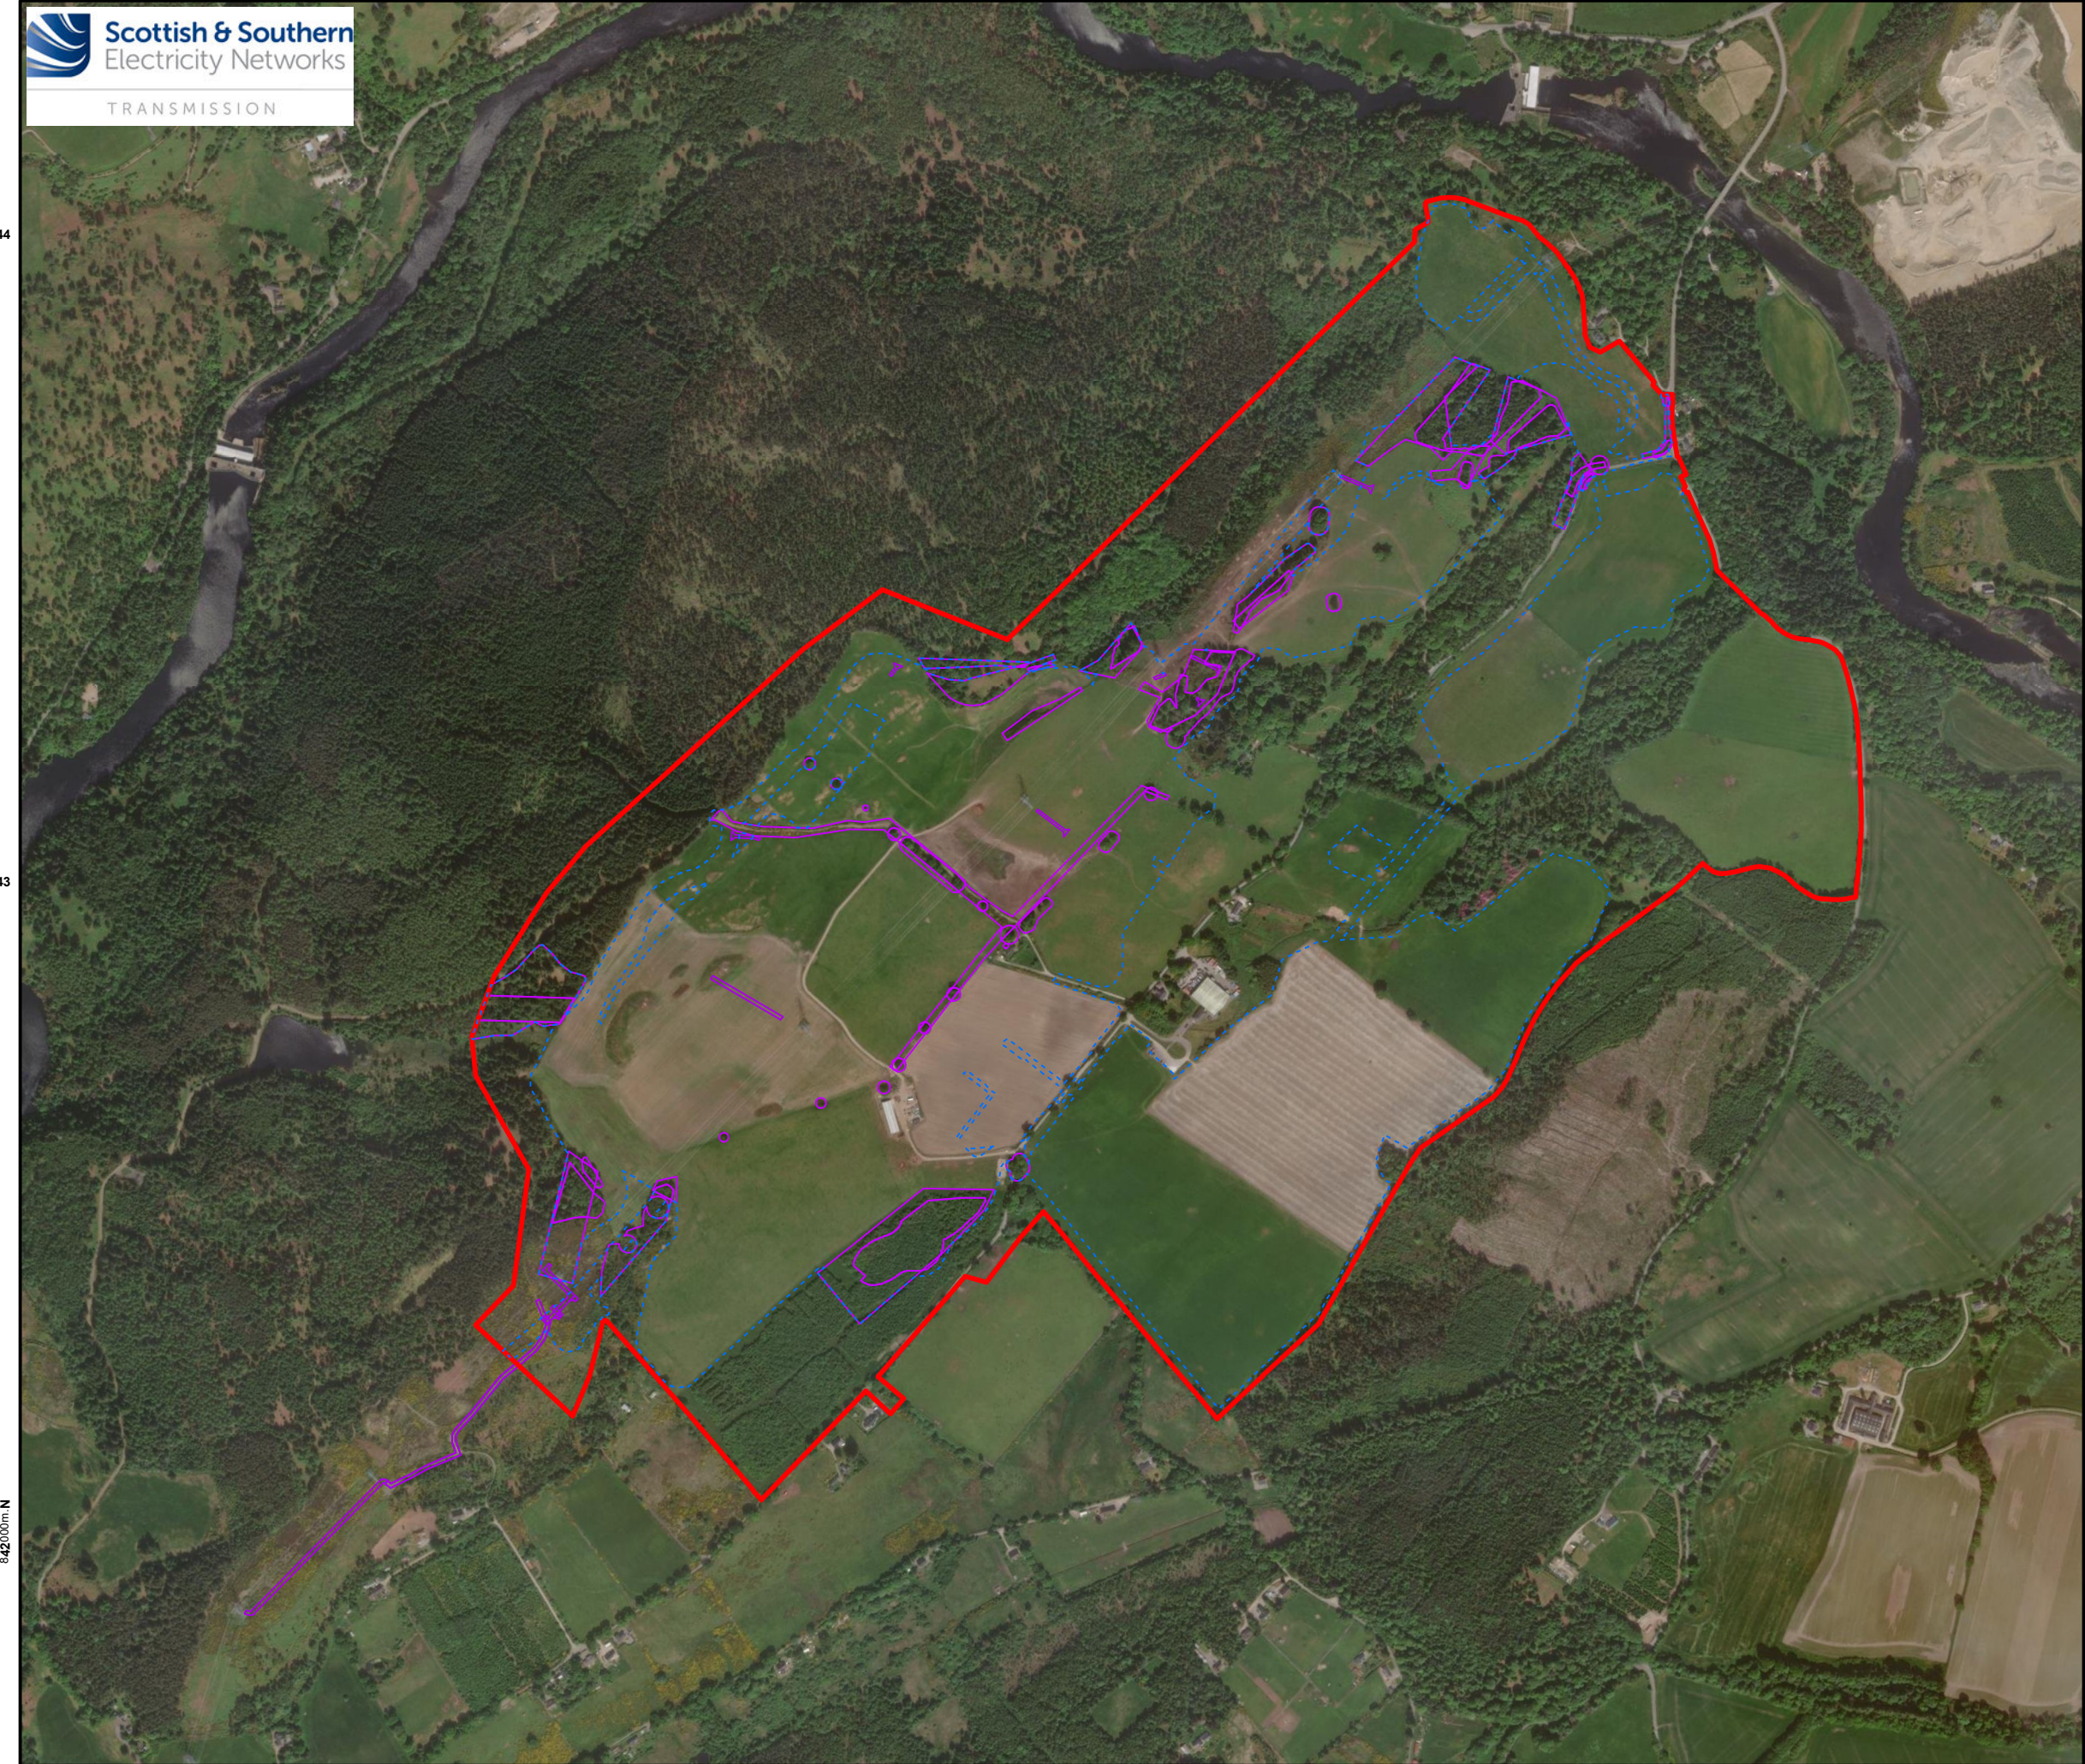

Legend

- Site Boundary
- BNG Assessment Boundary
- Vegetation Clearance

Reproduced by permission of Ordnance Survey. Crown copyright and database right (YEAR) all rights reserved. Ordnance Survey Licence number 0100022432. SSEN Transmission take no responsibility for the release or accuracy of latest version

Project No: LT000459
Project: Fanellan 400kV Substation & Converter Station
Title: Figure 6 - Vegetation Clearance
Drawn by: SS
Drawing: Figure 6