


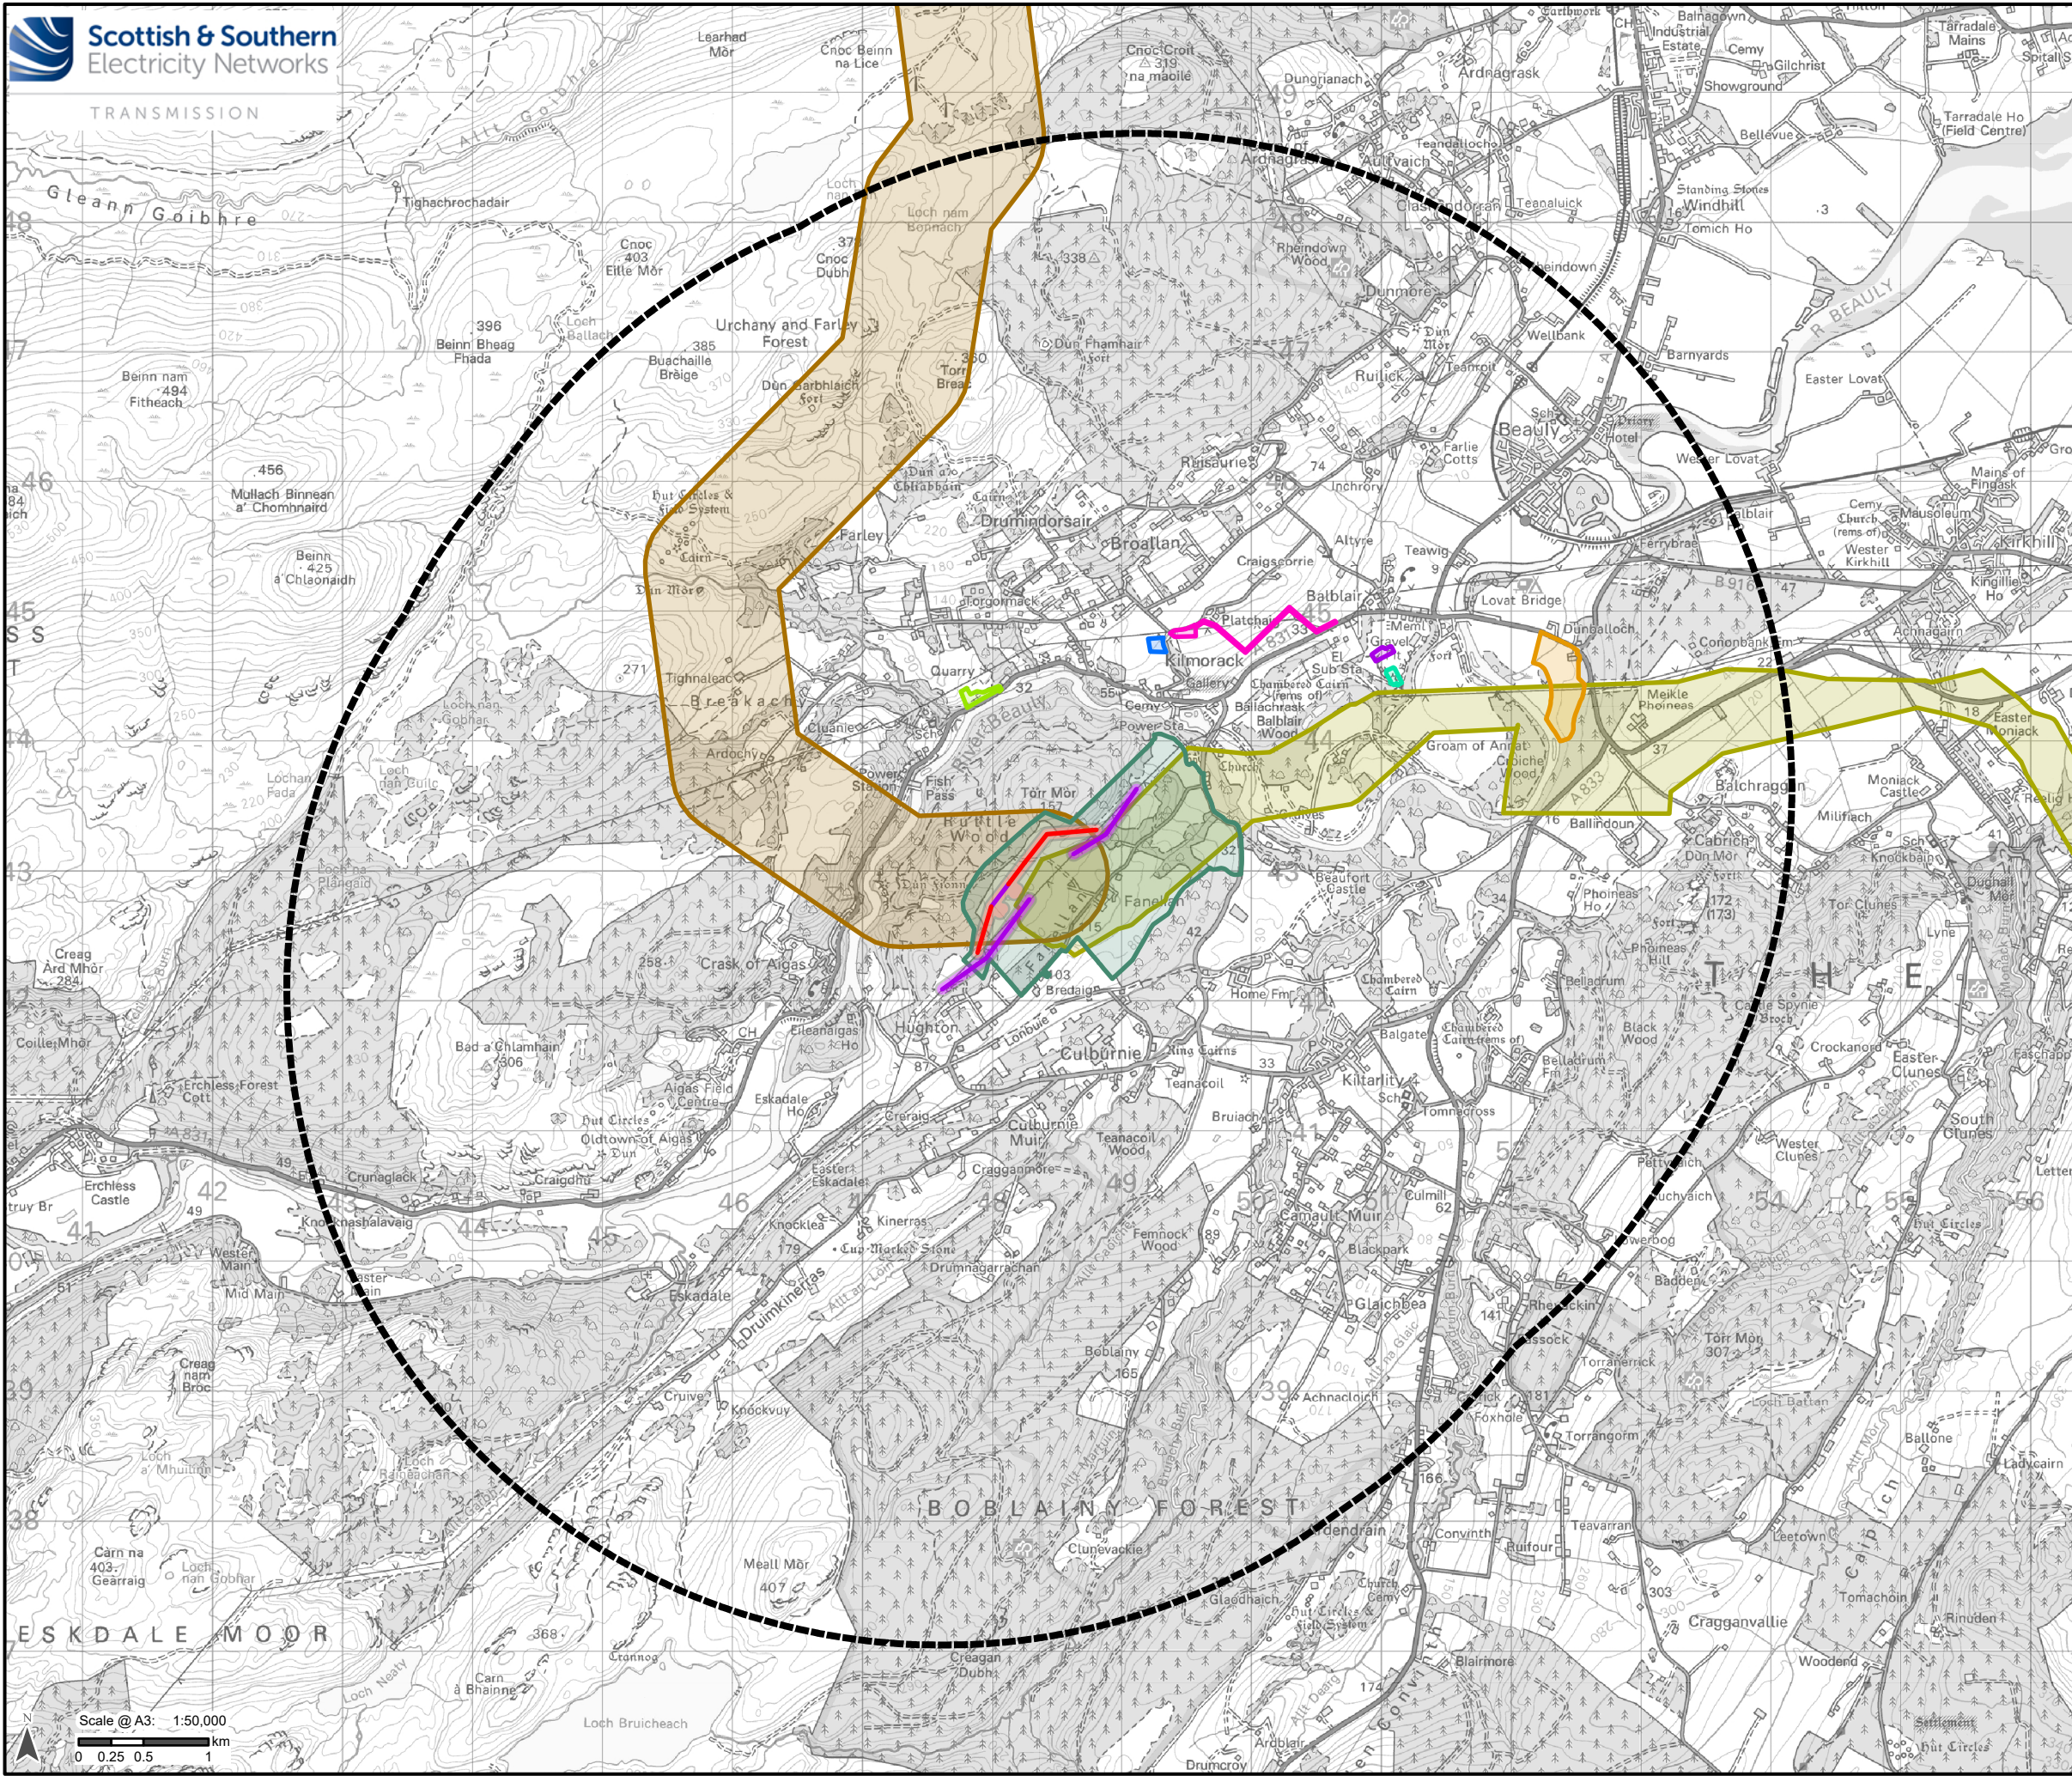


Scale @ A3: 1:50,000
0 0.25 0.5 1 km

Legend

- Permanent Beauty - Denny Overhead Line Diversion
- Temporary Beauty - Denny Overhead Line Diversion
- Permanent Beauty - Denny Overhead Line Diversion 50m LOD
- Temporary Beauty - Denny Overhead Line Diversion 50m LOD
- 5 km Buffer from LoD

Planning Application Boundaries

- 20/04849/PAN
- 22/03536/PNO
- 23/03772/SCRE
- 24/01548/FUL
- 24/02830/FUL
- 24/03064/SCOP
- 24/04588/SCOP
- 25/00503/S36
- 25/00826/FUL

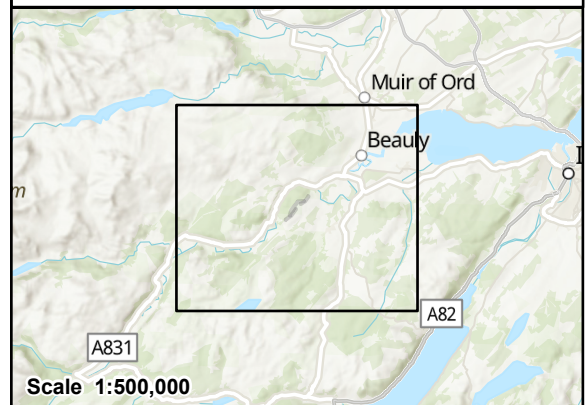

Scale 1:500,000

© Crown copyright and database rights 2023 Ordnance Survey AC0000813445. Contains public sector information licensed under the Open Government Licence v3.0

Project No: LT000459
Project: Beauty-Denny Overhead Line Diversion
Environmental Appraisal

Title:
Figure 12.1 Cumulative Development

Drawn by: SH Date: 14/07/2025

Drawing: 70112533-WSP-OHL-EA-019