


Proposed Route Options

- Option A1
- Option A1.1
- Option A1.3
- Option A1.5
- Option A1.6
- Option B1
- Option B1.1
- Option C1
- Option D1
- D1.3 Community Alternative
- Option E1
- Option E1.1

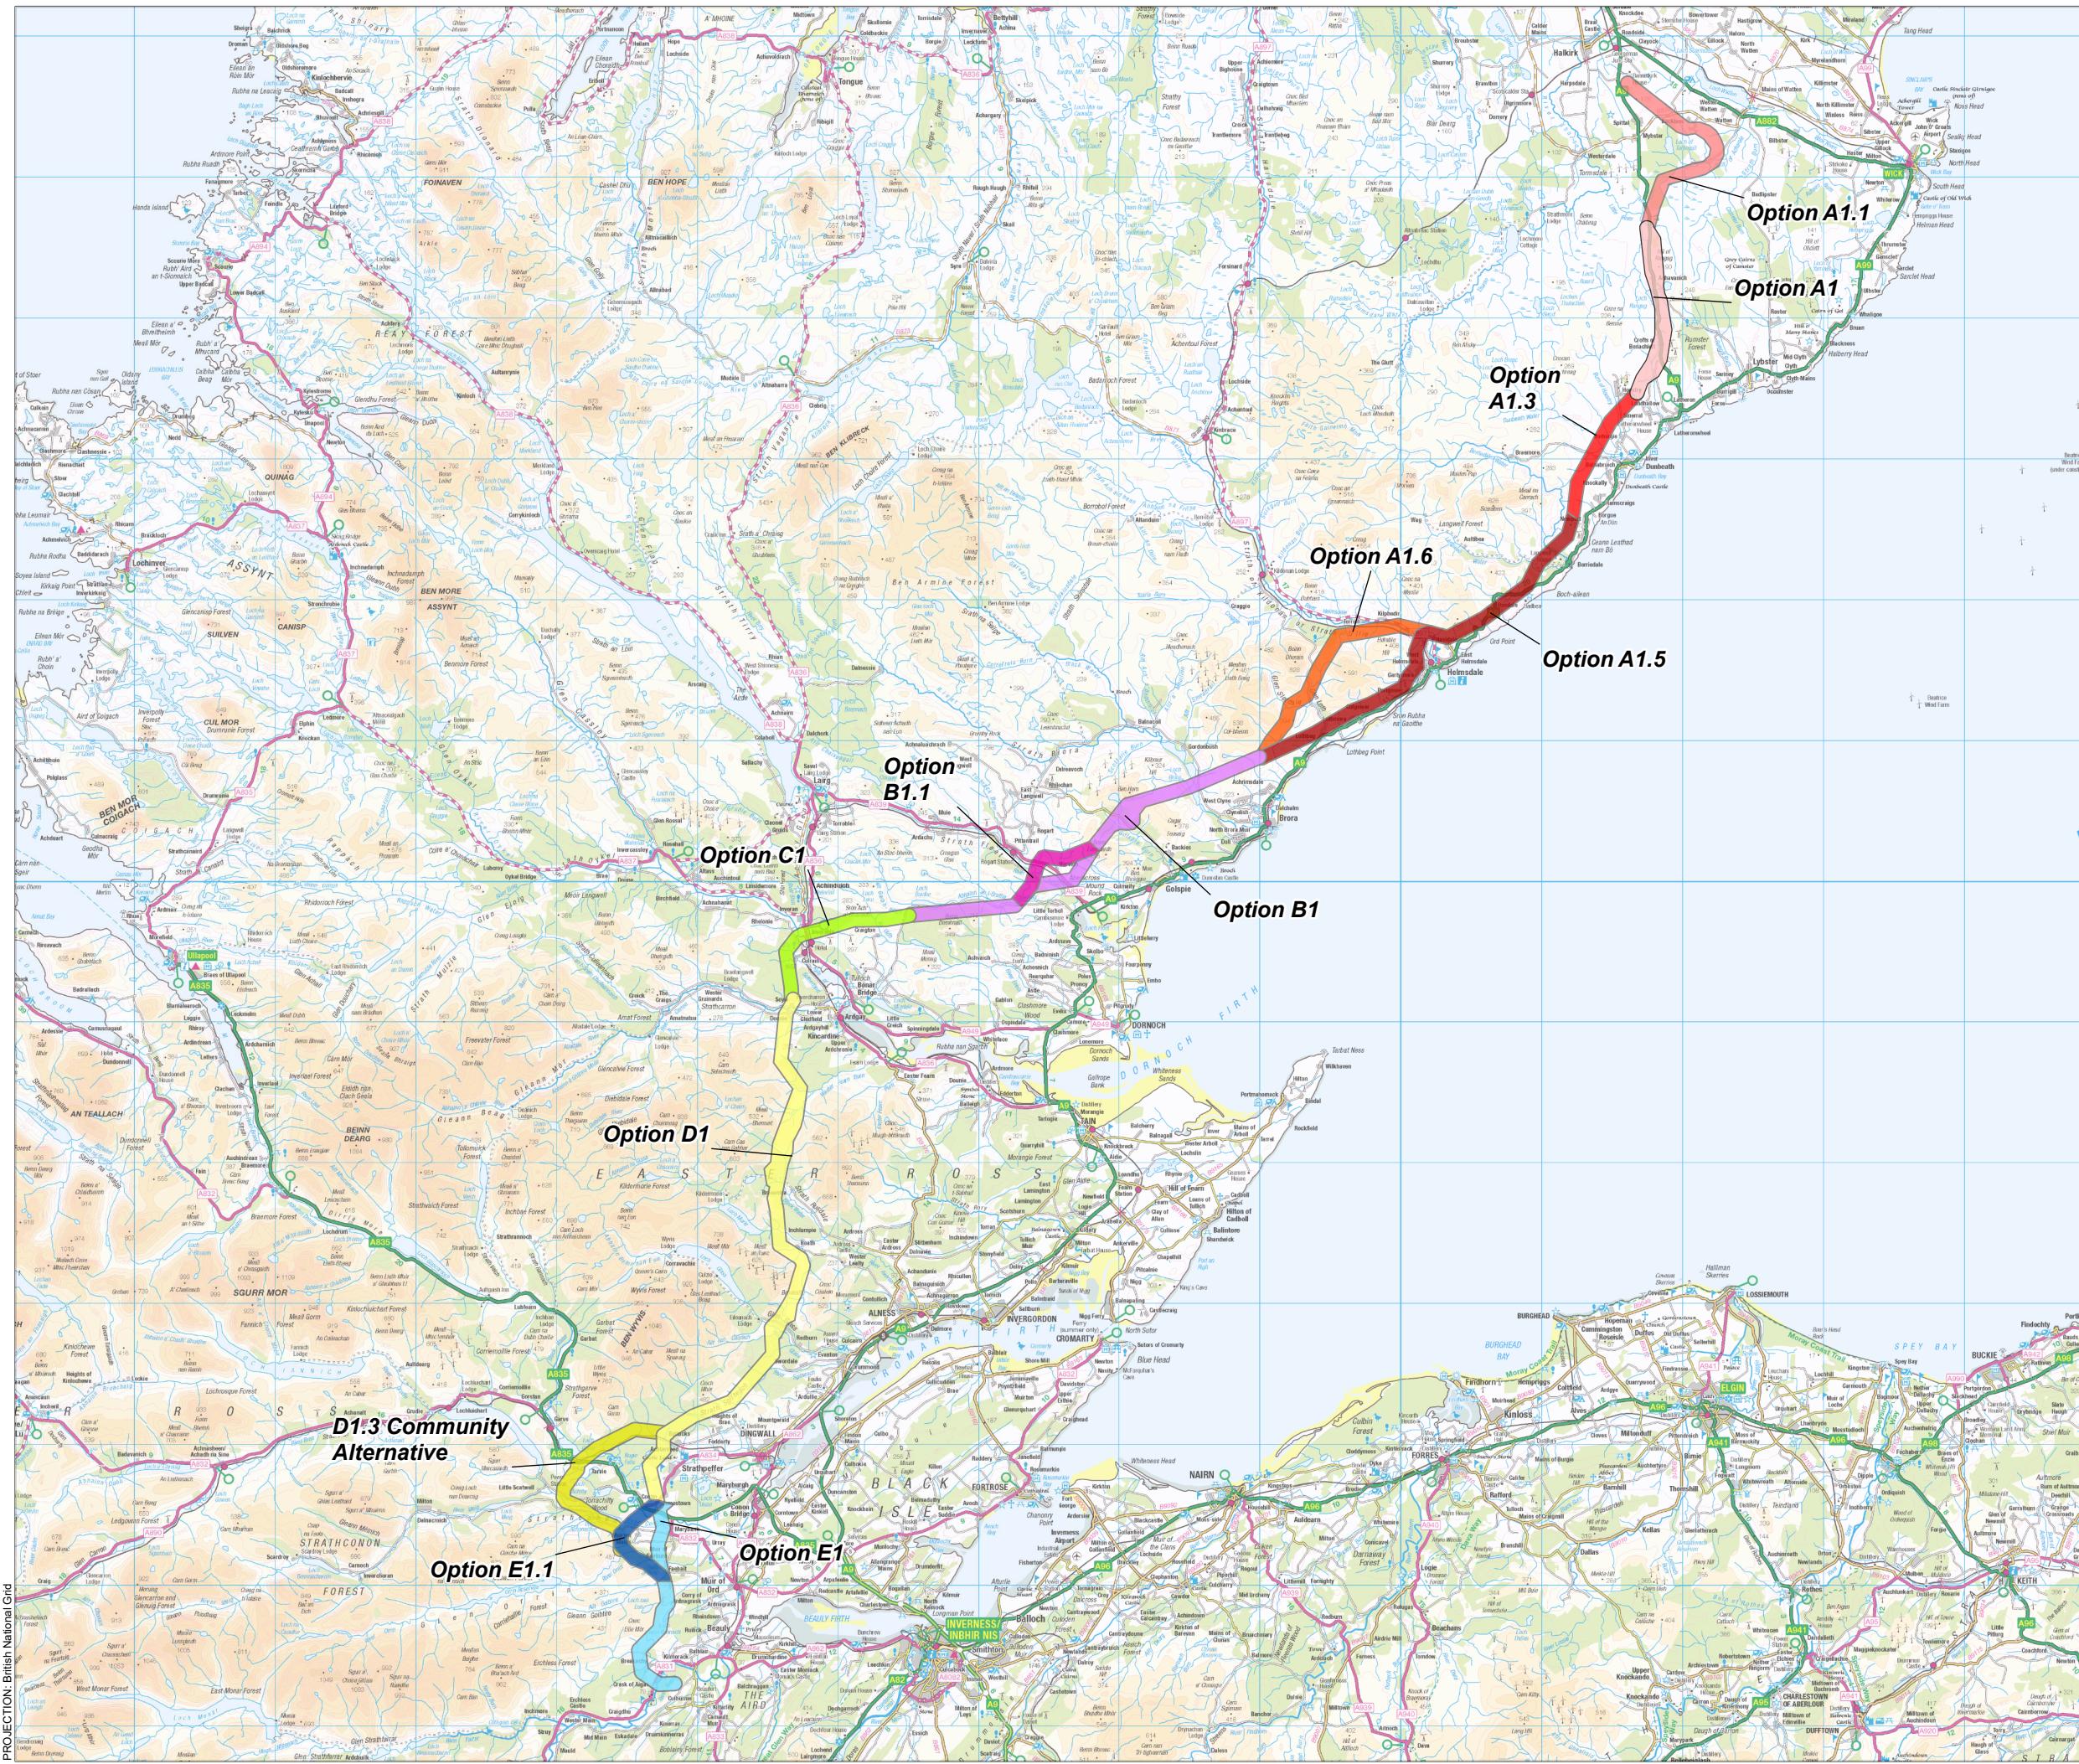

| | |
|----------------------|--------------|
| SCALE: See Scale Bar | VERSION: A01 |
| SIZE: A3 | DRAWN: DN |
| PROJECT: 0629430 | CHECKED: RB |
| DATE: 24/11/2023 | APPROVED: KG |

Proposed Routes

