


Proposed Route Options
 Alternative Route Options




SCALE: See Scale Bar	VERSION: A01
SIZE: A3	DRAWN: DN
PROJECT: 0629430	CHECKED: RB
DATE: 22/11/2023	APPROVED: KG


**Proposed Routes and Discounted Options
Section A**

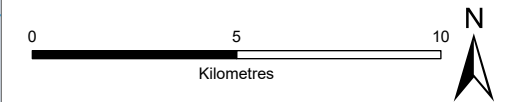

PROJECTION: British National Grid

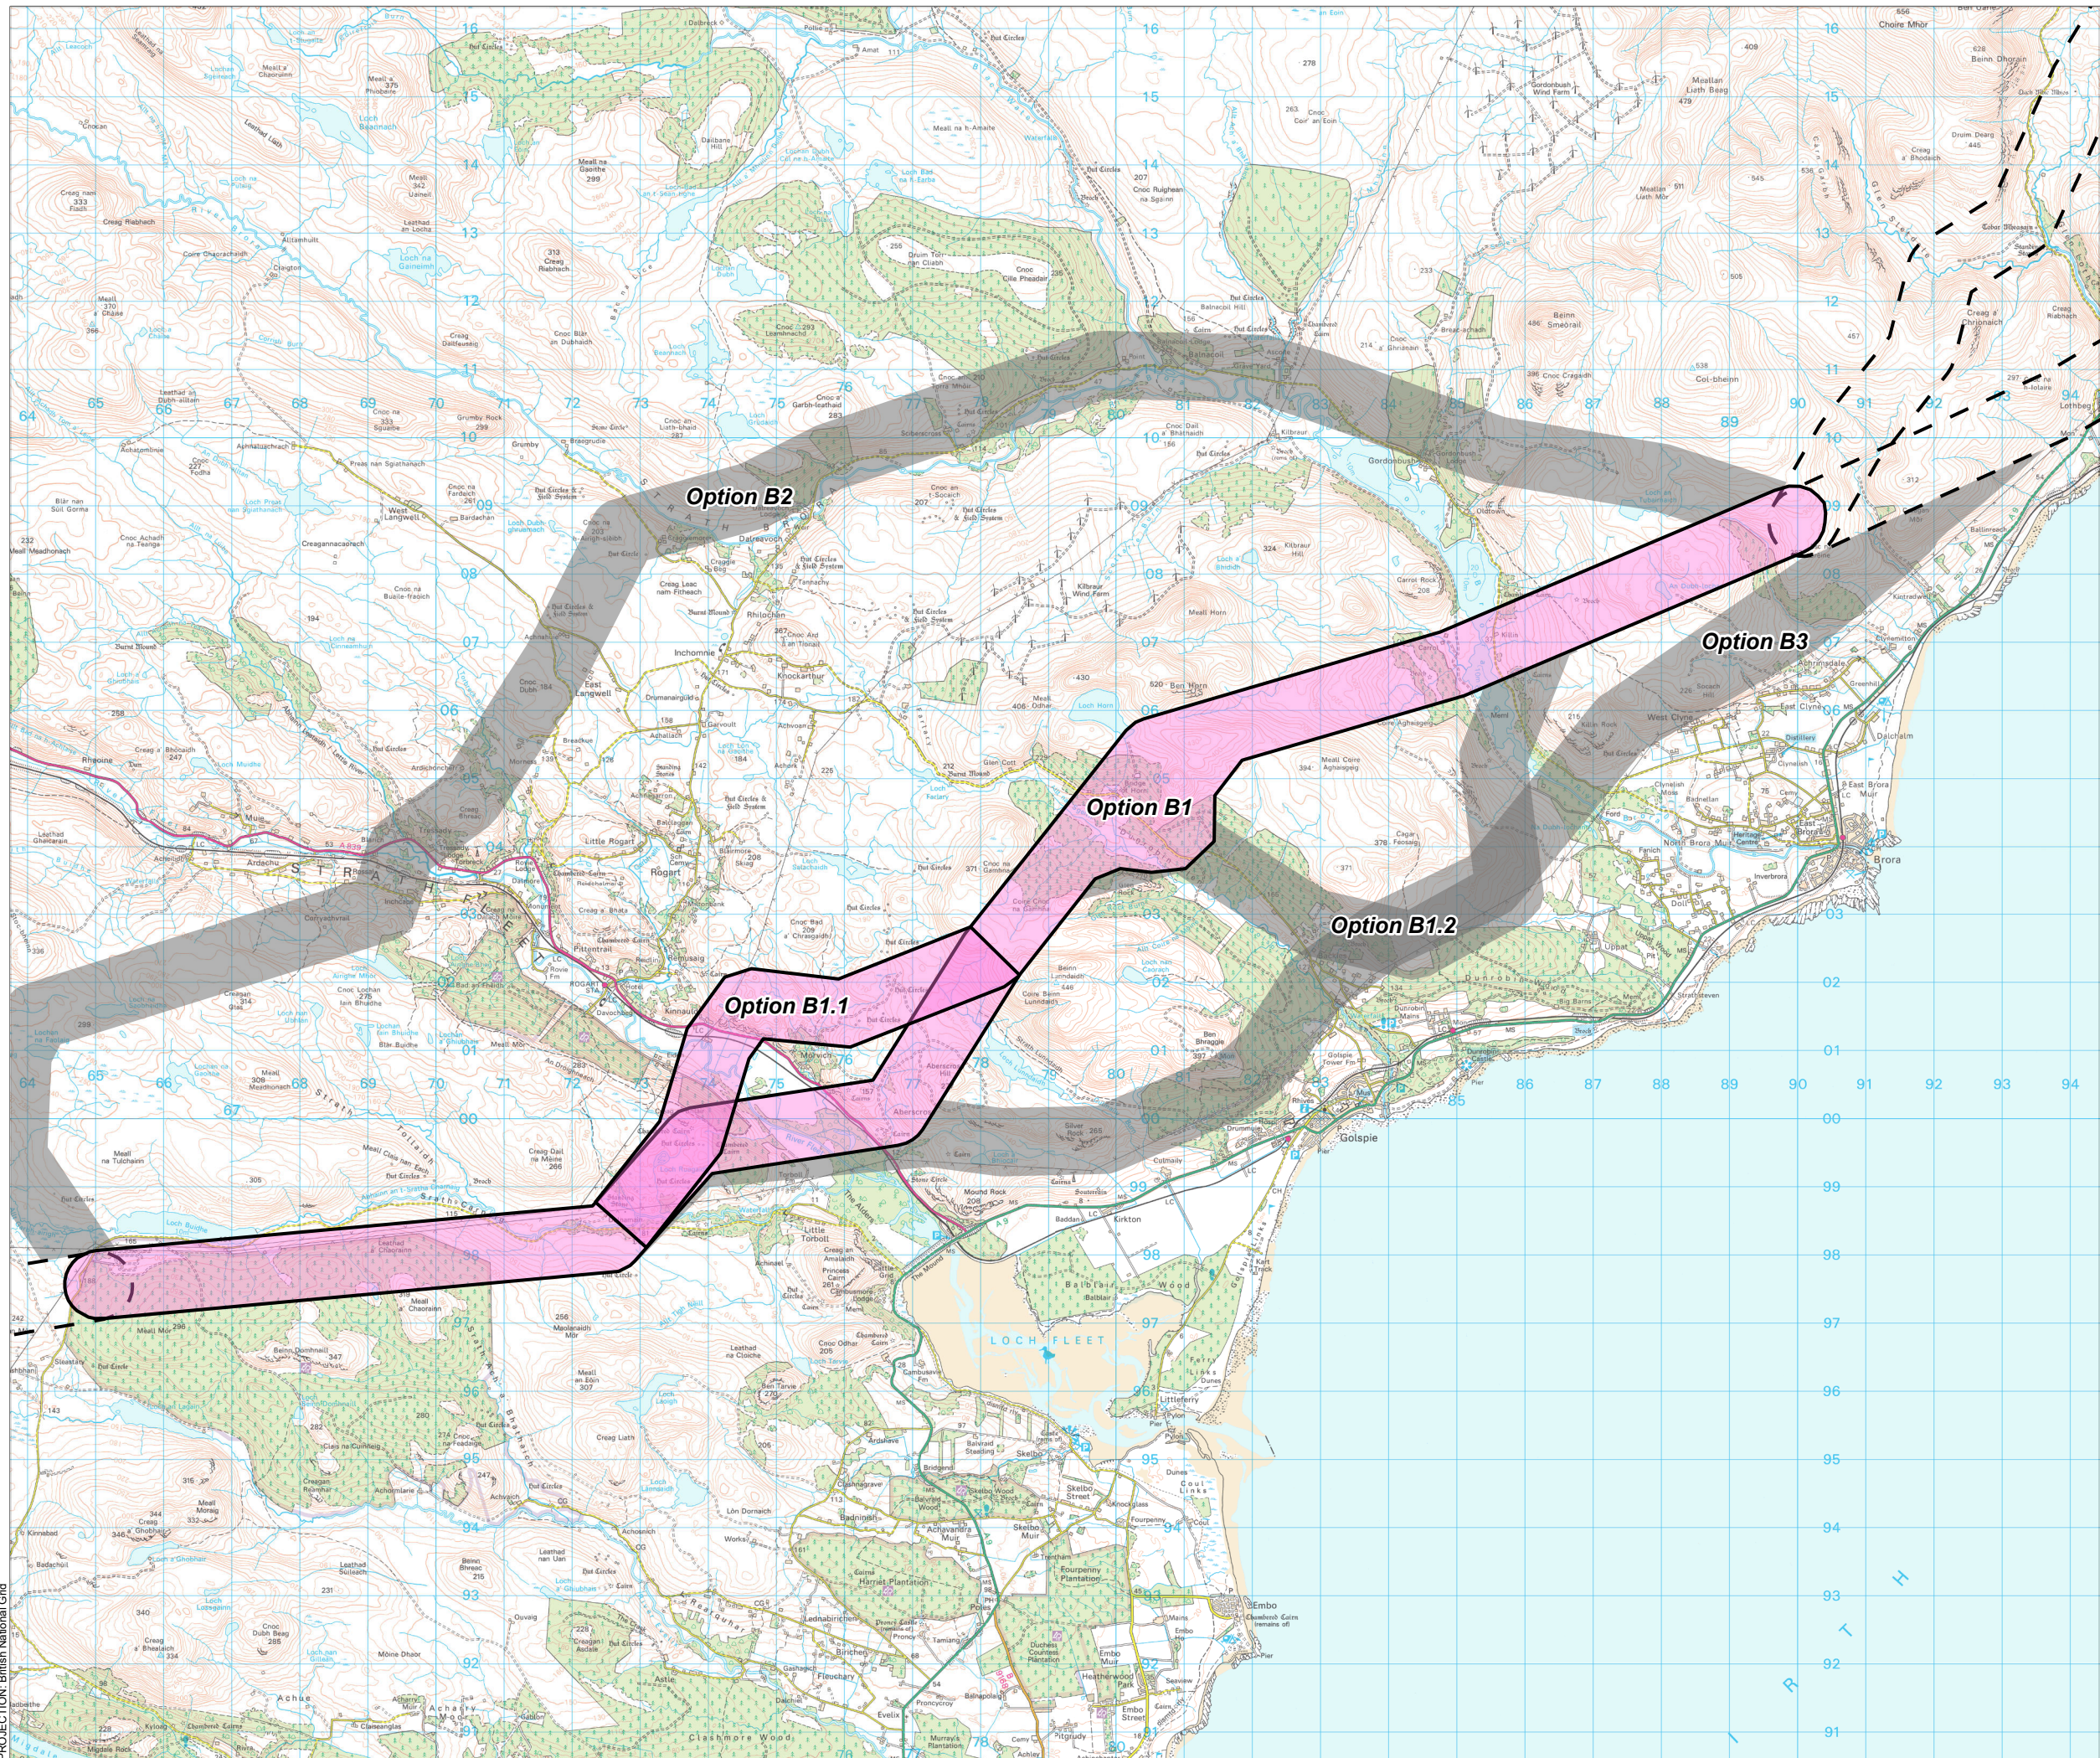

Proposed Route Options
 Alternative Route Options

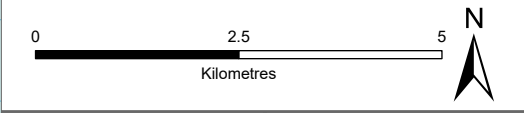


SCALE: See Scale Bar	VERSION: A01
SIZE: A3	DRAWN: DN
PROJECT: 0629430	CHECKED: RB
DATE: 22/11/2023	APPROVED: KG


**Proposed Routes and Discounted Options
Section B**



PROJECTION: British National Grid

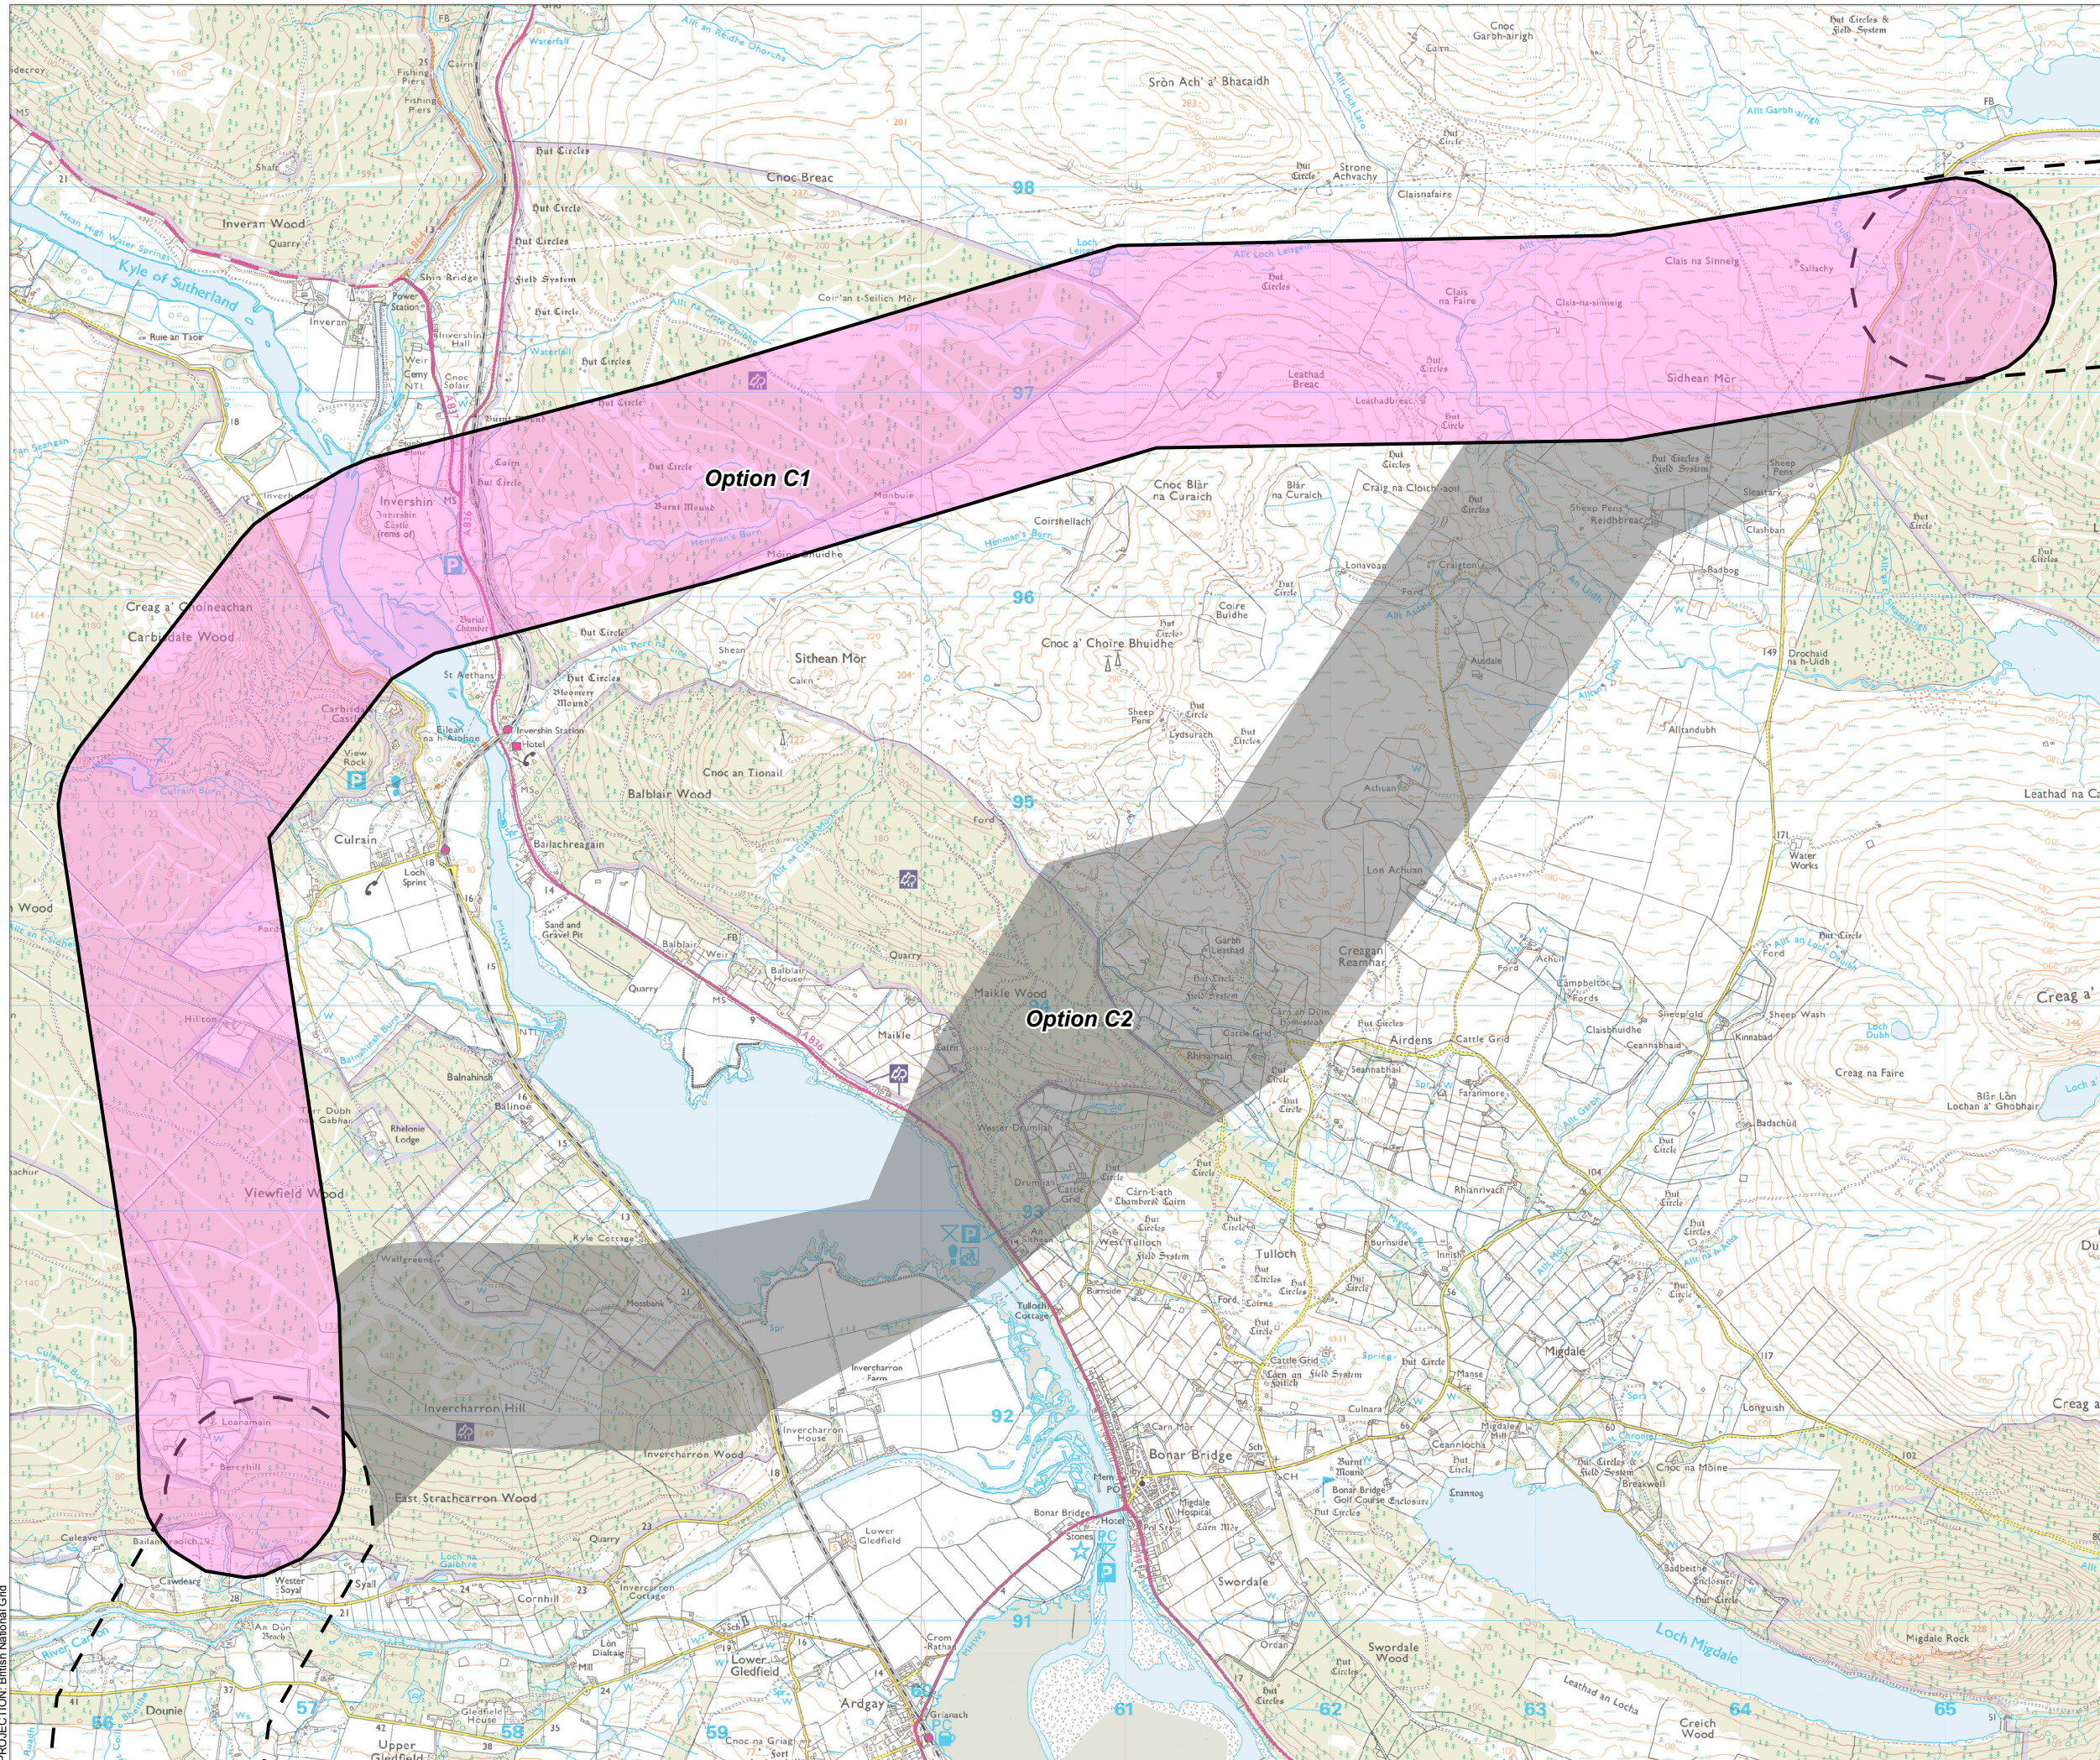

Proposed Route Options
 Alternative Route Options

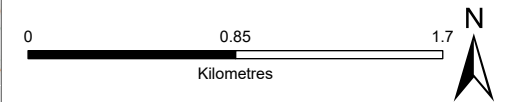

SCALE: See Scale Bar	VERSION: A01
SIZE: A3	DRAWN: DN
PROJECT: 0629430	CHECKED: RB
DATE: 22/11/2023	APPROVED: KG

Proposed Routes and Discounted Options Section C




ERM




Scottish & Southern
Electricity Networks
TRANSMISSION

PROJECTION: British National Grid

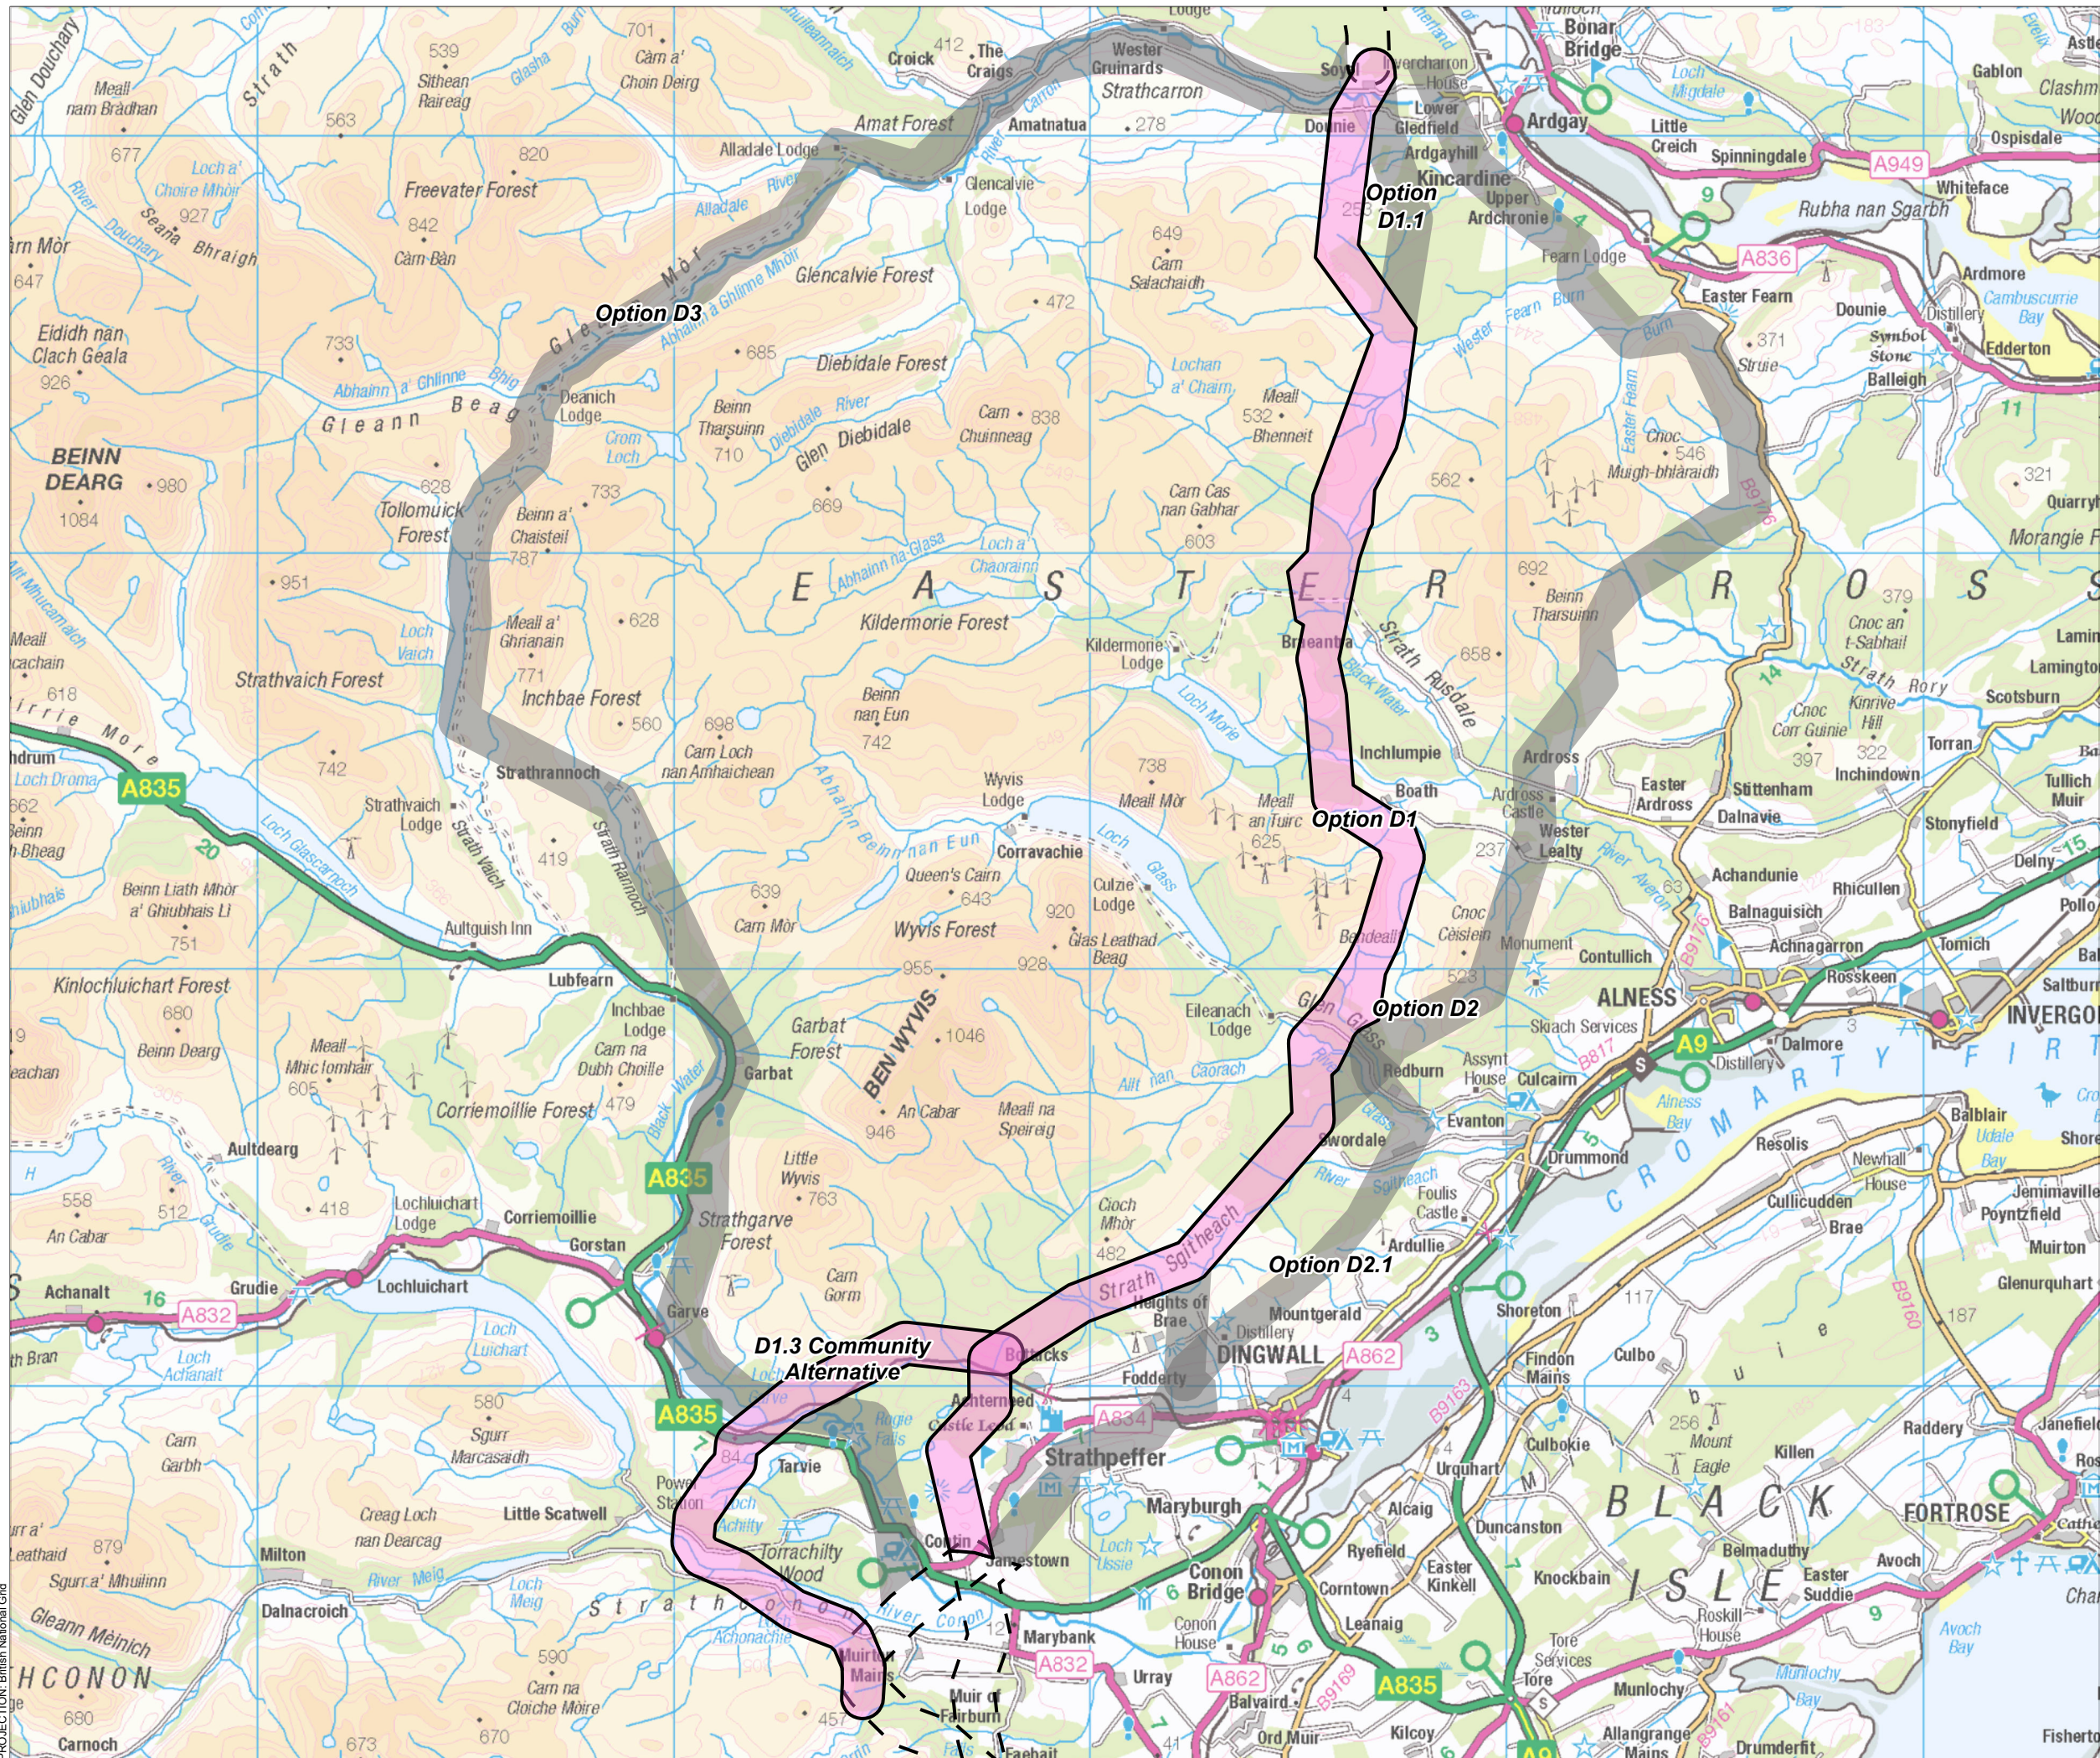

— Proposed Route Options
— Alternative Route Options

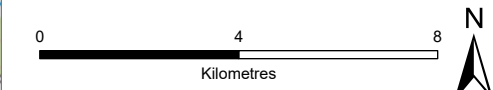


SCALE: See Scale Bar	VERSION: A01
SIZE: A3	DRAWN: DN
PROJECT: 0629430	CHECKED: RB
DATE: 22/11/2023	APPROVED: KG

Proposed Routes and Discounted Options Section D



PROJECTION: British National Grid

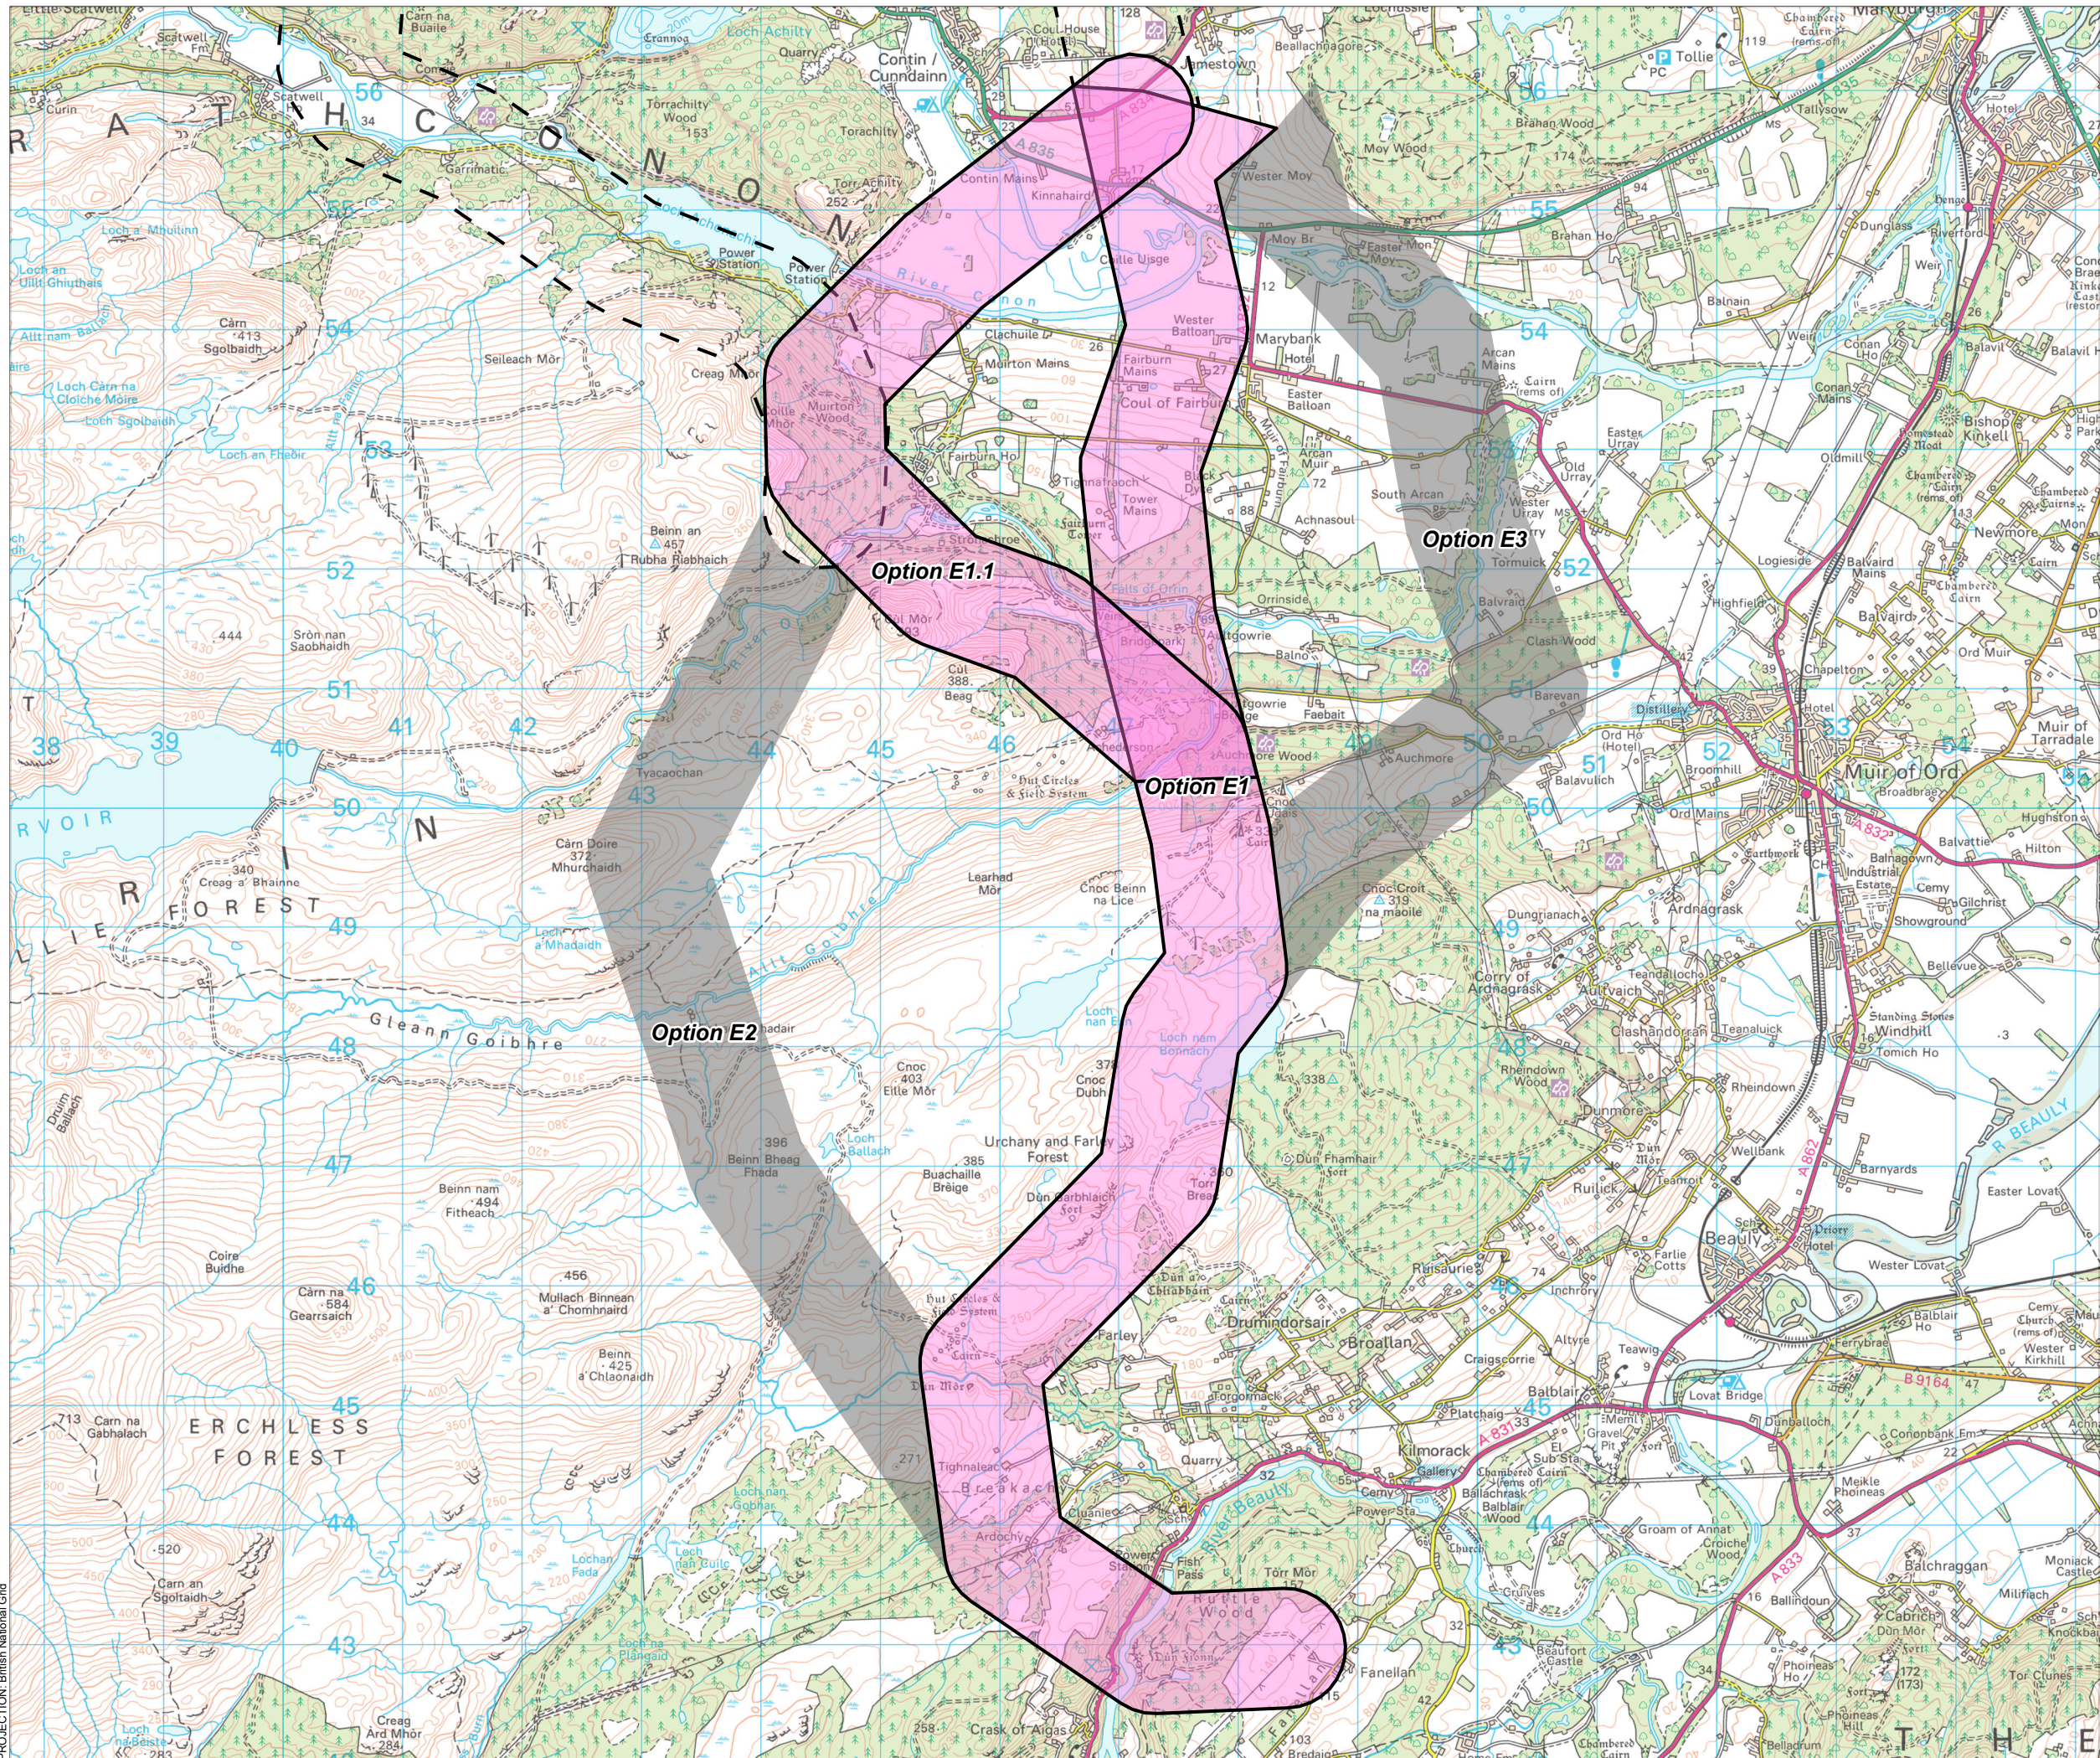

Proposed Route Options
 Alternative Route Options



SCALE: See Scale Bar	VERSION: A01
SIZE: A3	DRAWN: DN
PROJECT: 0629430	CHECKED: RB
DATE: 22/11/2023	APPROVED: KG

**Proposed Routes and Discounted Options
Section E**



PROJECTION: British National Grid